



SCRUTINY PLAN


A2/17472/94

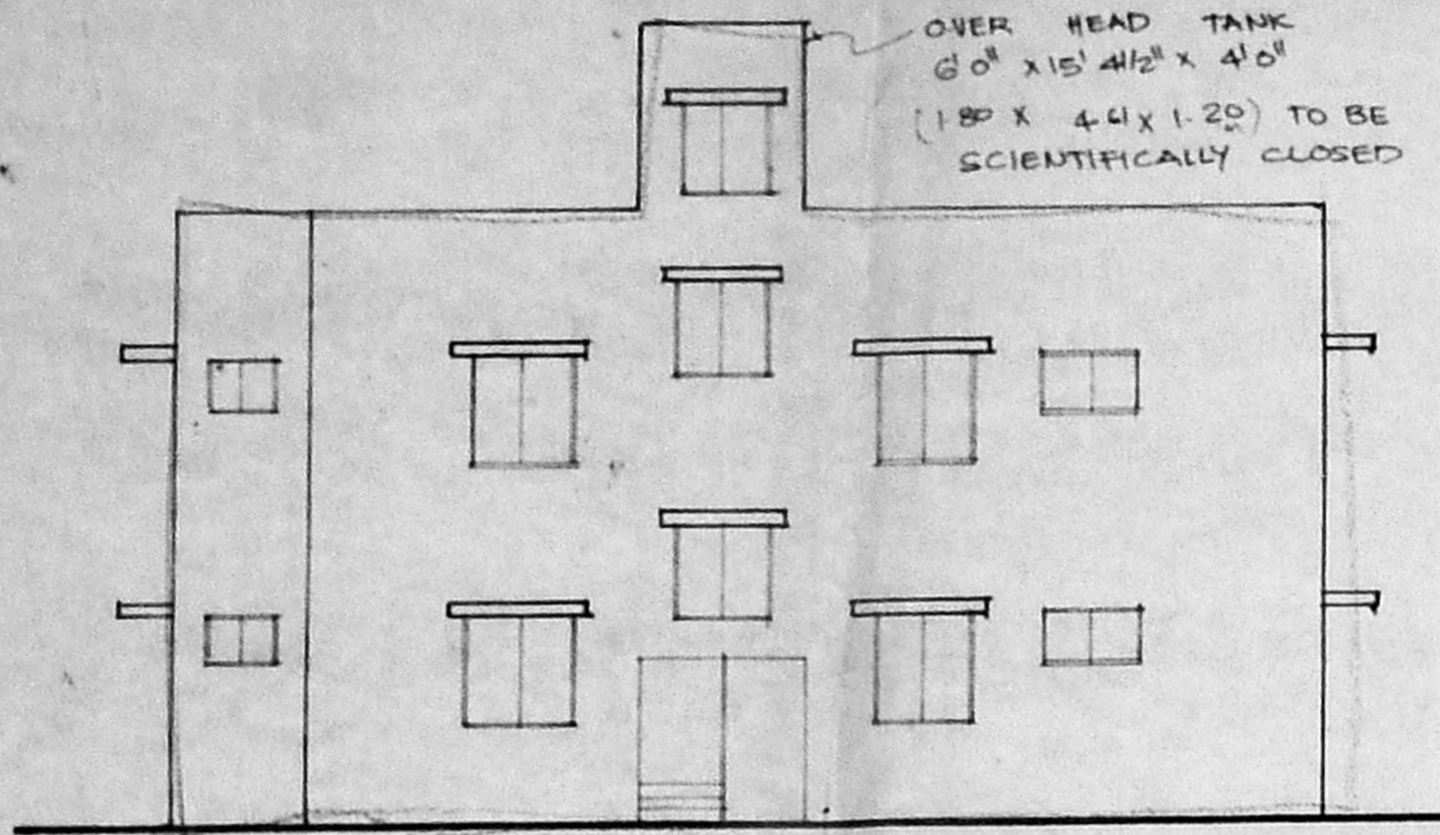


ELEVATION

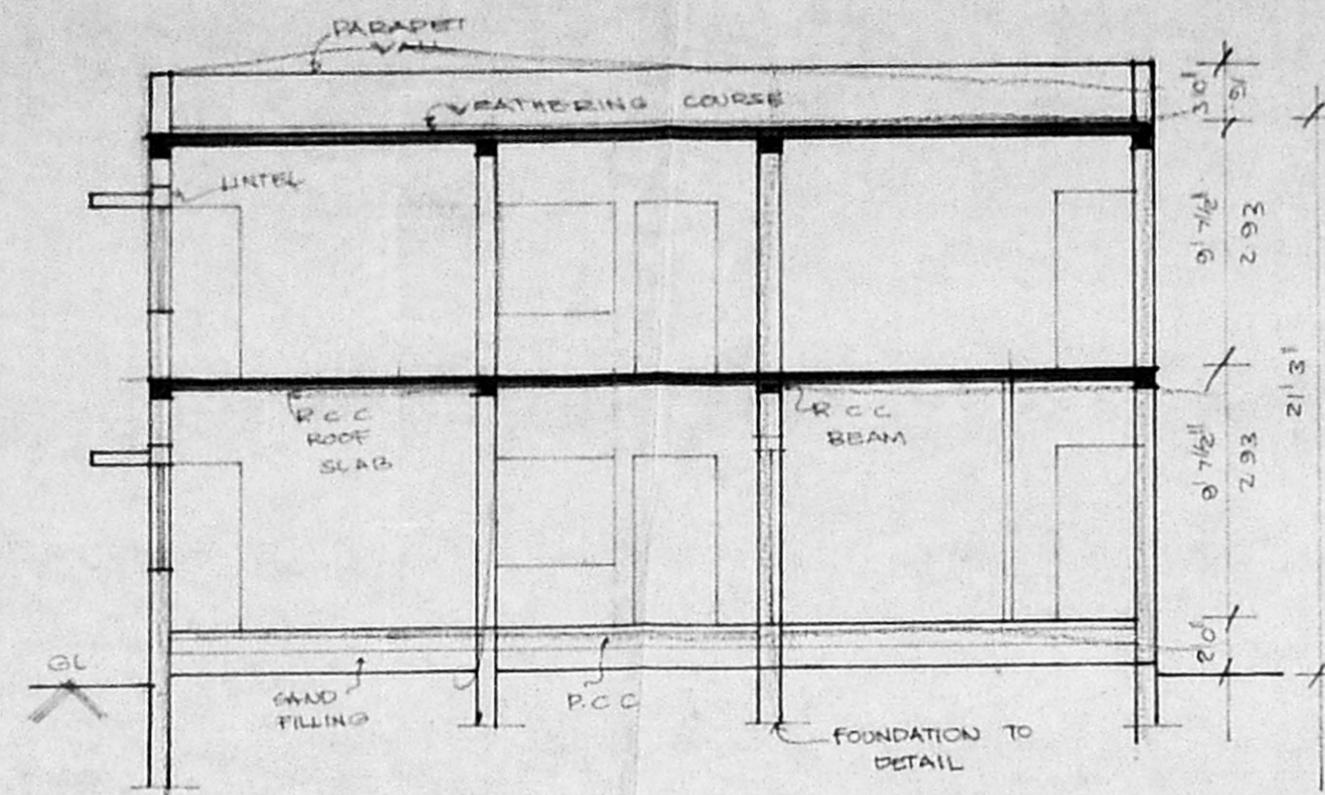


SECTION ON AB

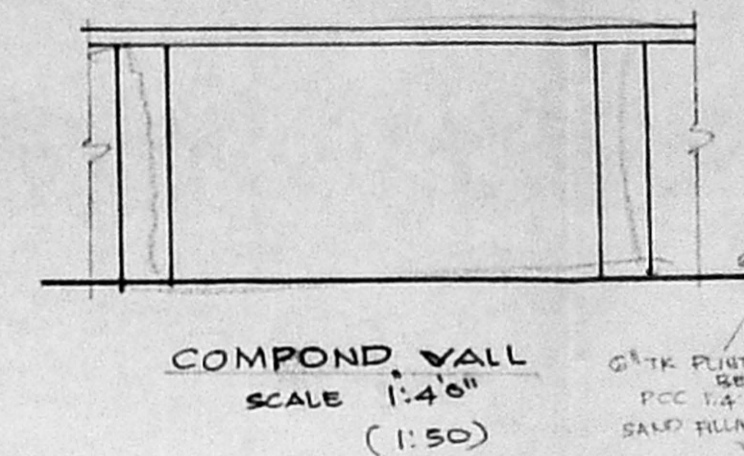


COMPOND WALL
SCALE 1:48
(1.50)

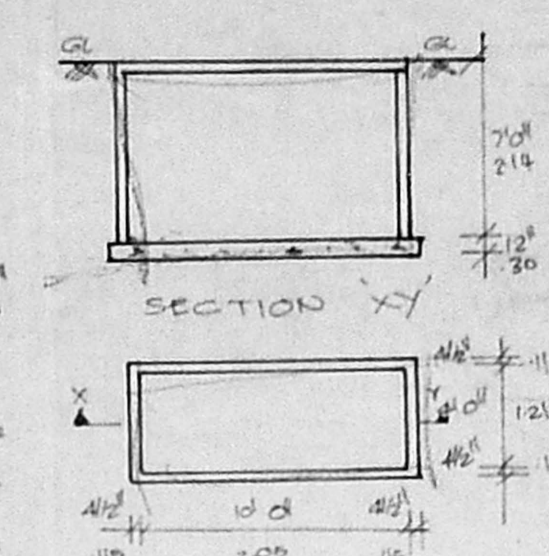


SUMP DETAIL
(TO BE HERMETICALLY SEALED)

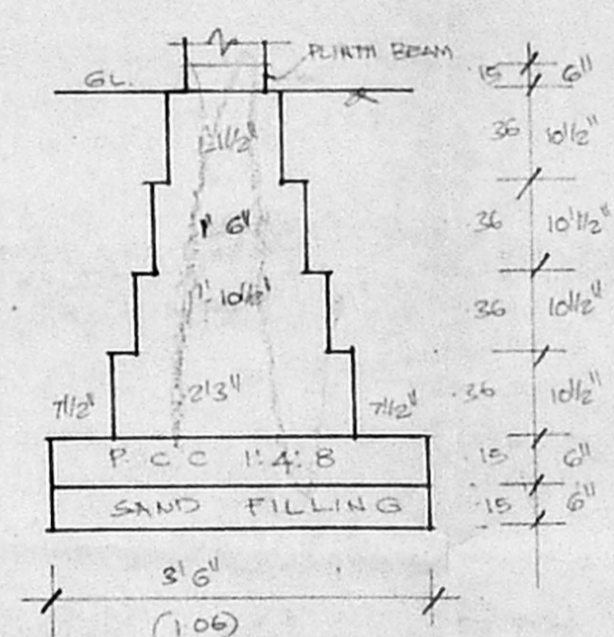

FOUNDATION DETAIL
SCALE 1:20 (1.25)

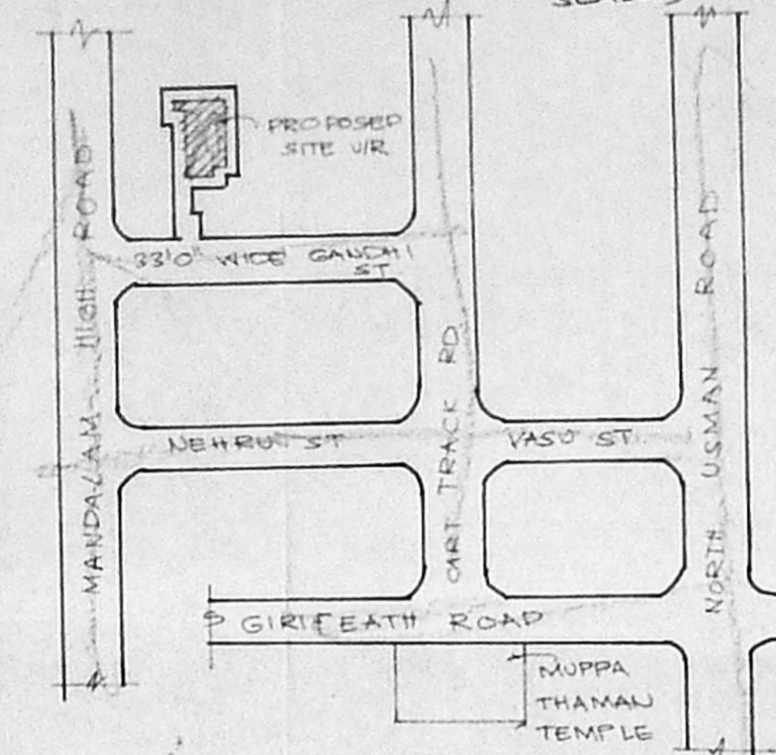


KEY PLAN (NOT TO SCALE)

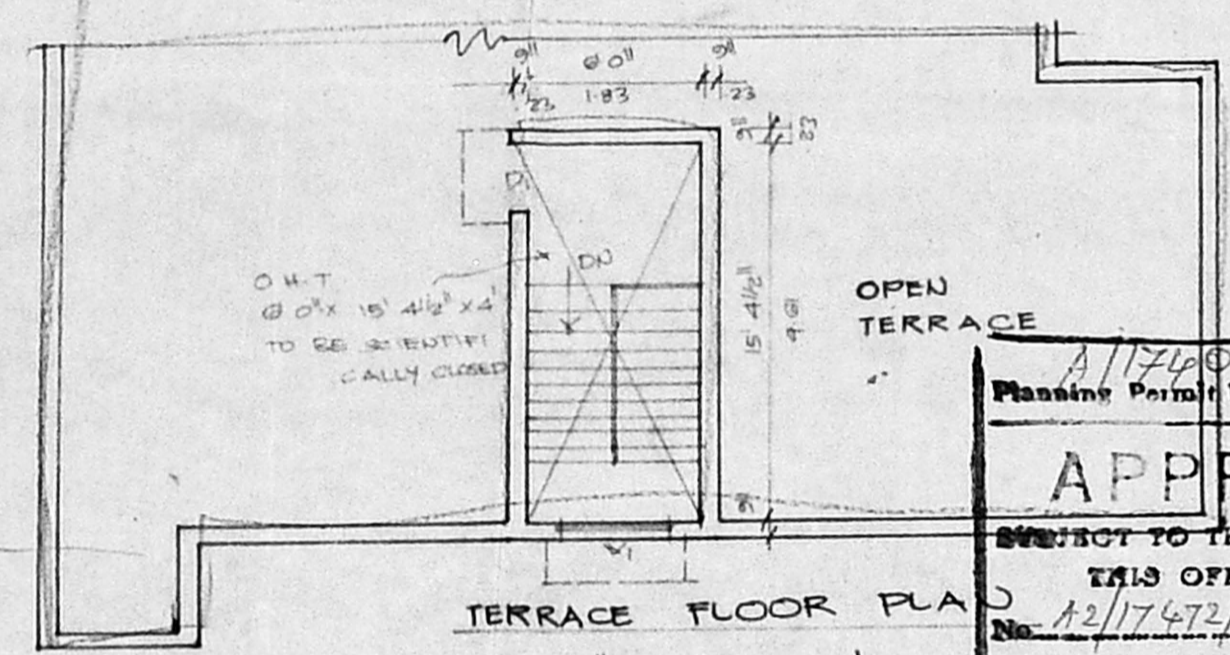


TERRACE FLOOR PLAN


APPROVED
SUBJECT TO THE CONDITIONS IN THIS OFFICE LETTER.
FOR MEMBERS OF THE MADRAS METROPOLITAN DEVELOPMENT AUTHORITY MADRAS 600 008.

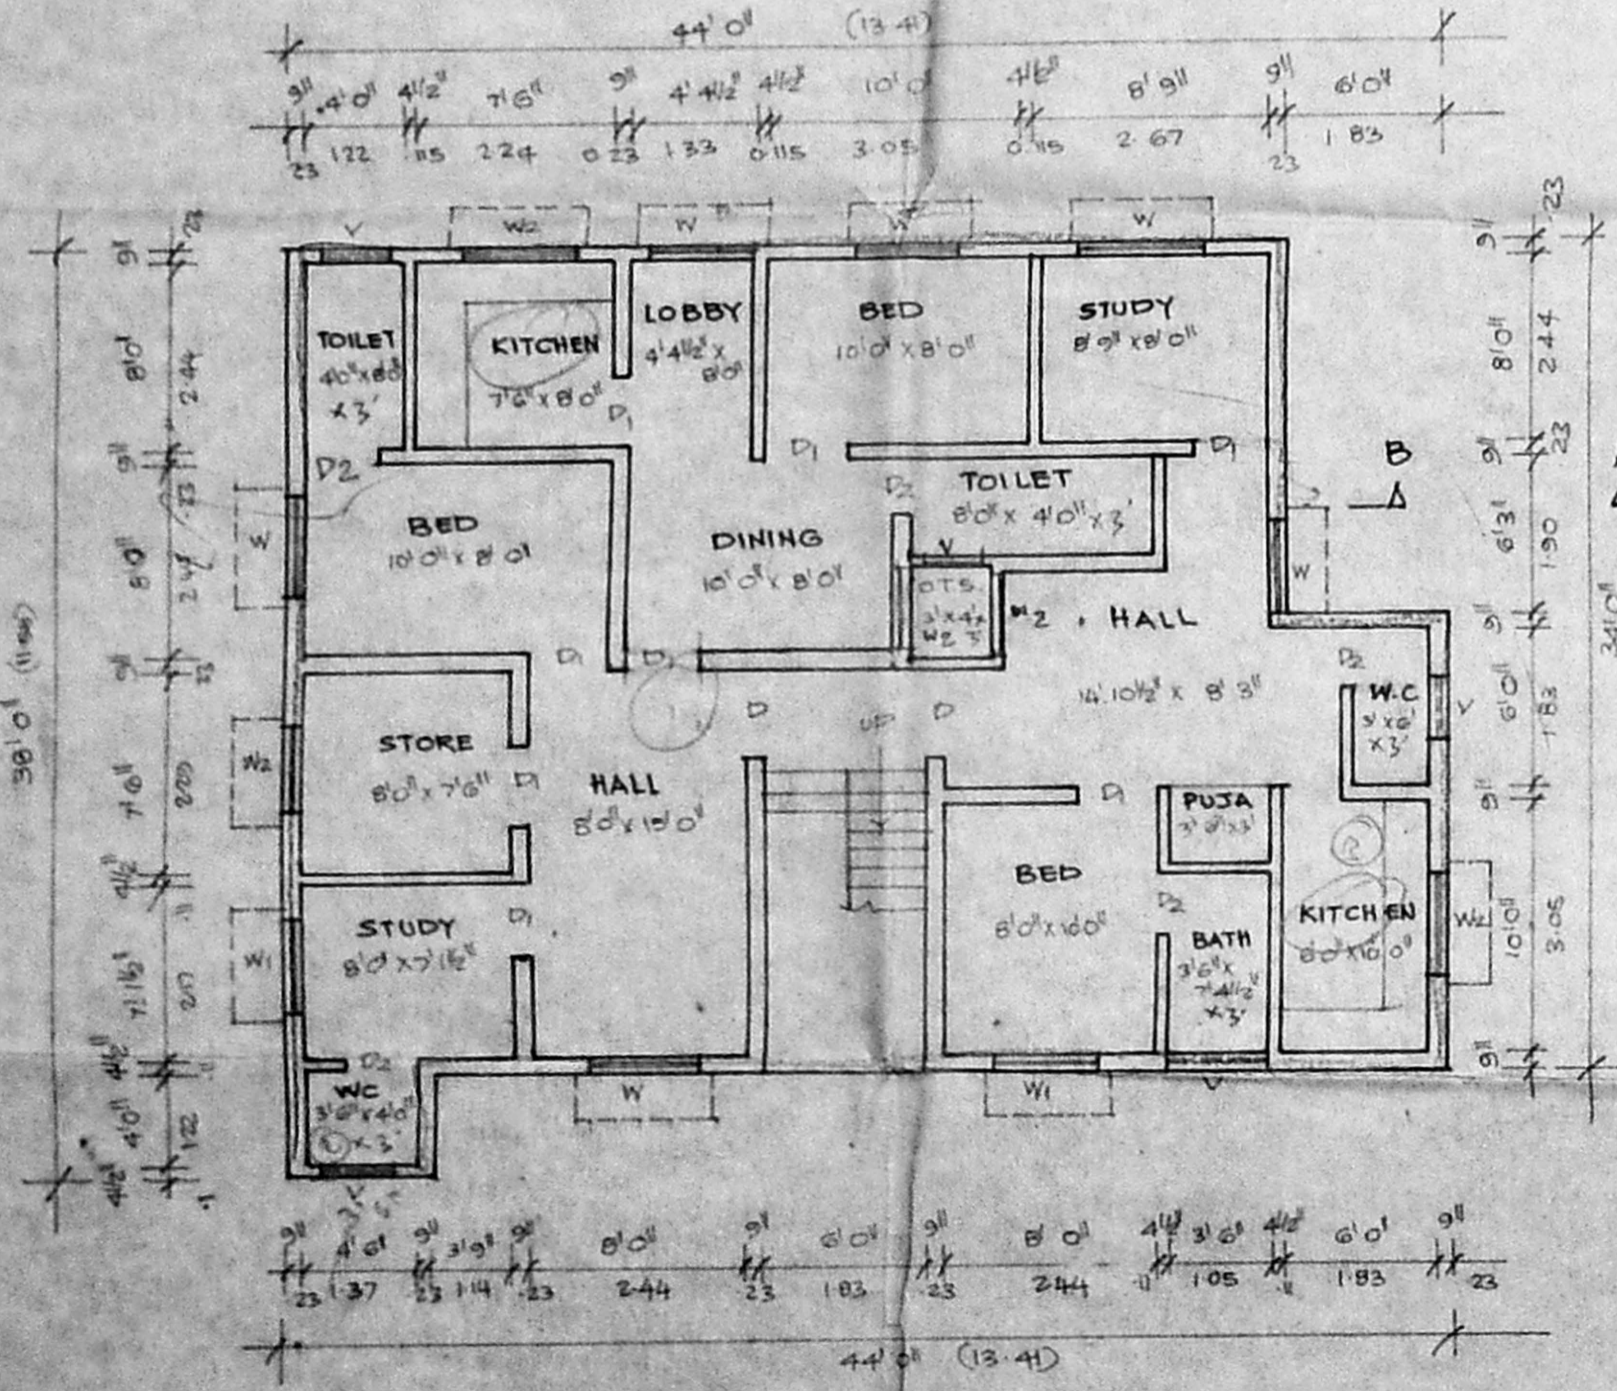

GROUND FLOOR PLAN

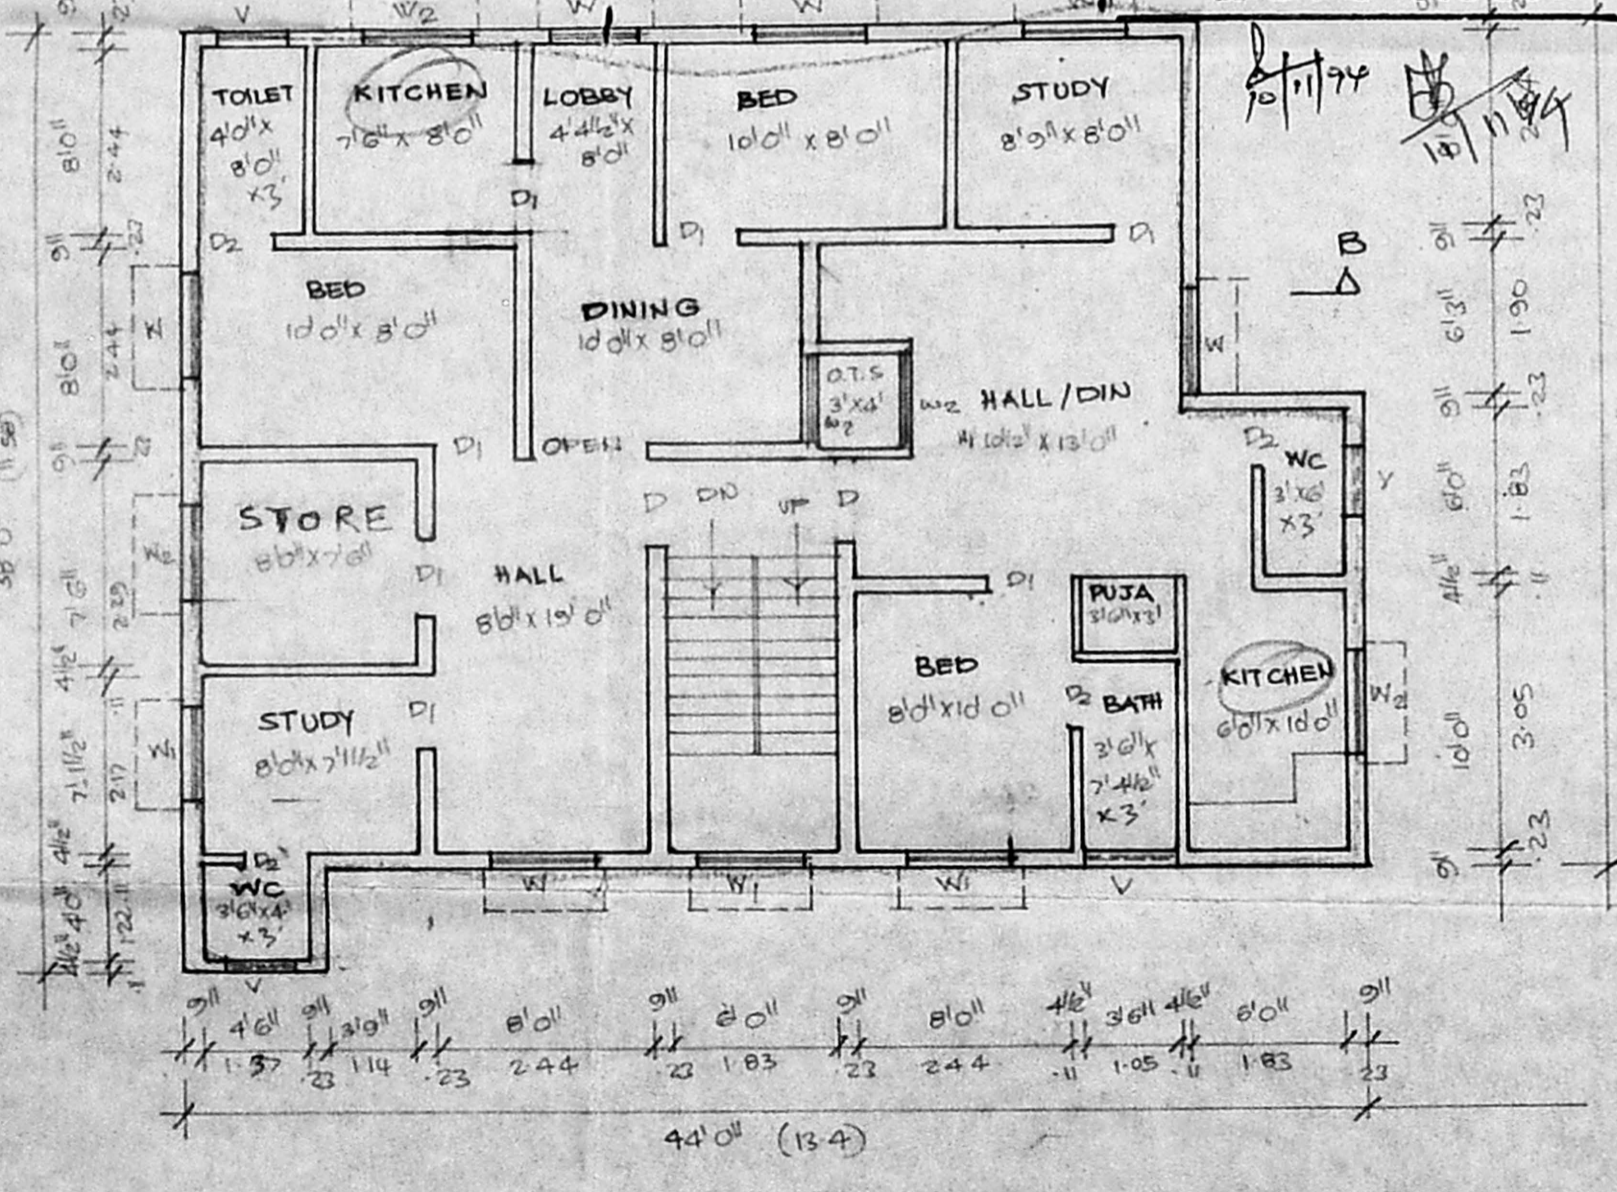

FIRST FLOOR PLAN

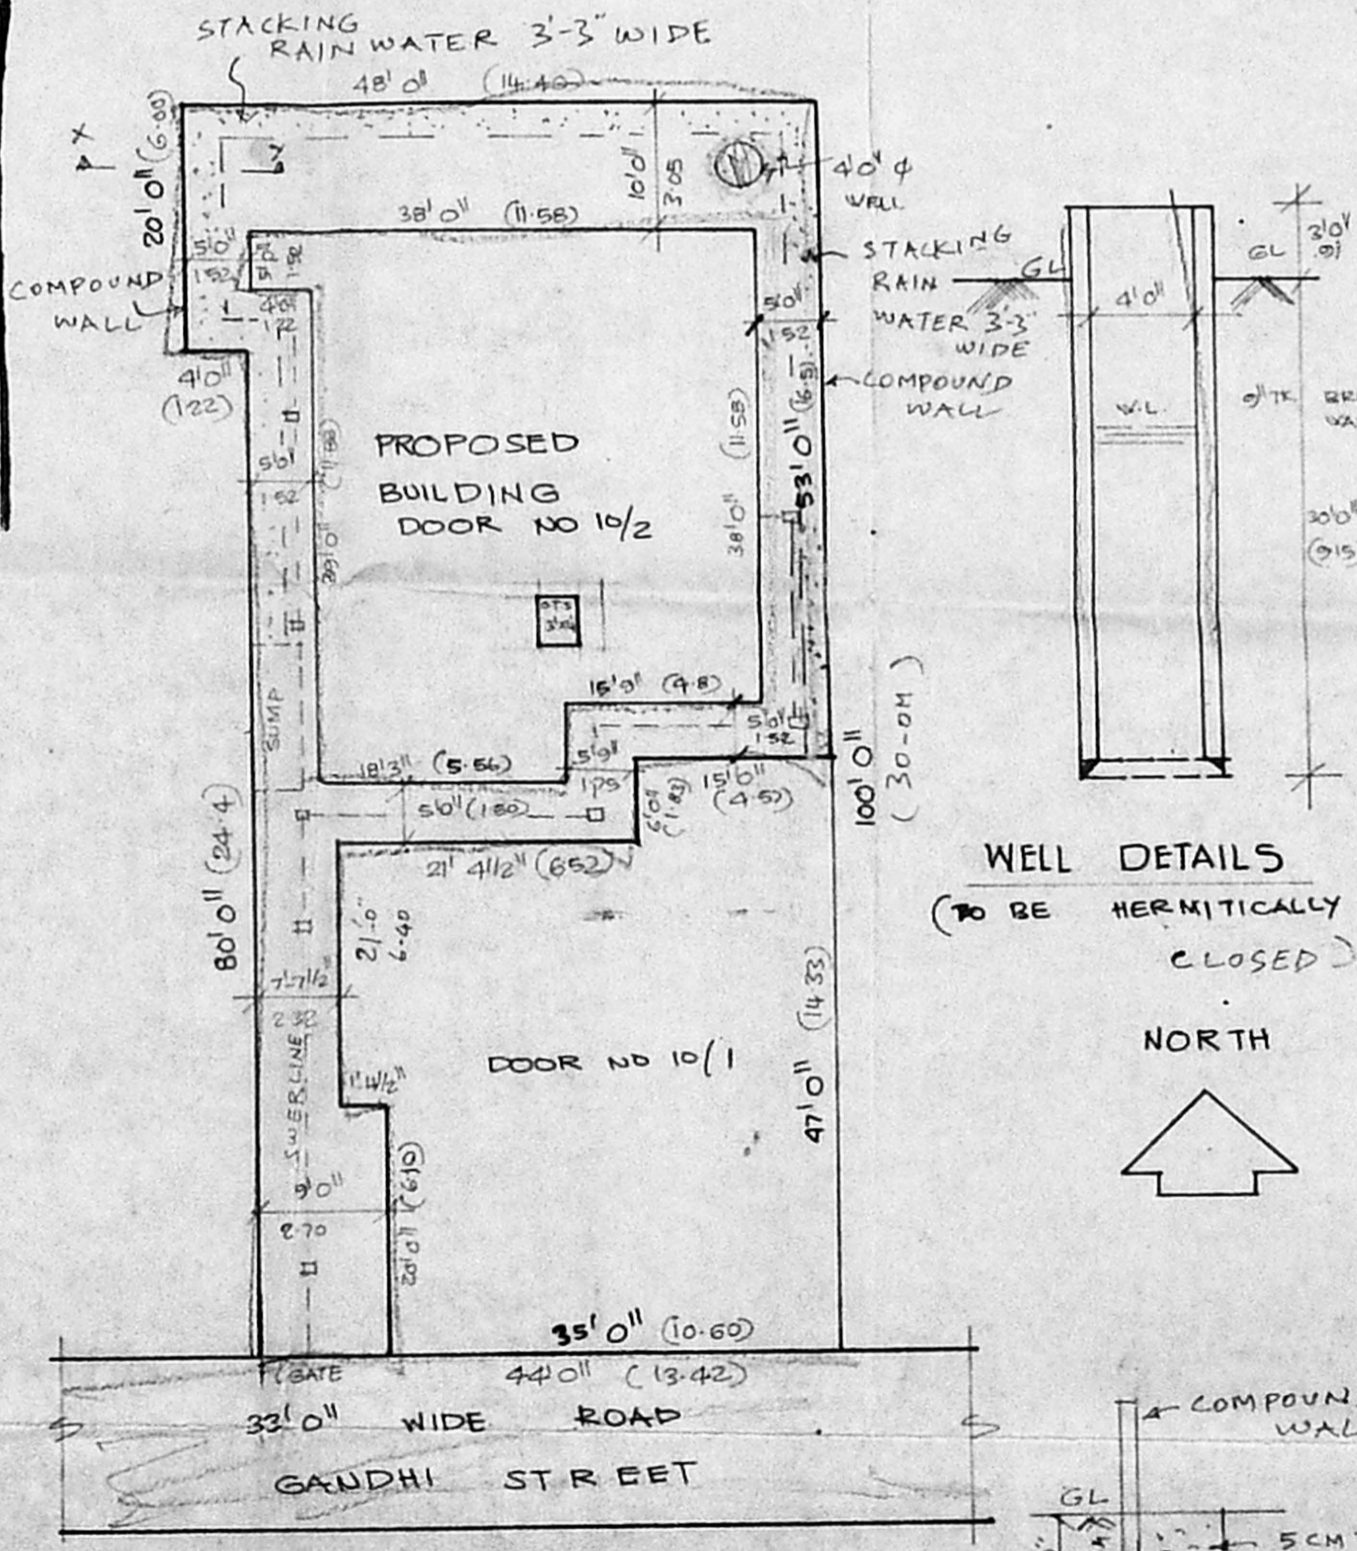

SITE PLAN
1" = 16' 0" (1:200)

PLAN SHOWING THE PROPOSED BUILDING AT DOOR NO. 10/2, GANDHI STREET T. NAGAR, OF T.S NO. 5266, BLOCK NO. 119 MADRAS. SCALE: 1 INCH = 8 FEET. (1:100)

JOINERY

D	DOOR	3'6" x 7'0"	1.06 X 2.10
D1	DOOR	3'0" x 7'0"	.91 X 2.10
D2	DOOR	2'6" x 7'0"	.75 X 2.10
W	WINDOW	6'0" x 4'6"	1.50 X 1.35
W1	WINDOW	4'6" x 4'6"	1.35 X 1.35
W2	WINDOW	4'0" x 3'0"	1.20 X .91
W3	WINDOW	4'0" x 4'6"	1.20 X 1.35
W4	WINDOW	3'7 1/2" x 4'6"	1.10 X 1.35
W5	WINDOW	2'0" x 4'6"	.60 X 1.35
V	VENTILATOR	3'0" x 2'0"	.91 X 0.60

AREA DETAIL

	SQFT.	SQ.MT.
GROUND FLOOR AREA	1410	131.04
FIRST FLOOR AREA	1410	131.04
TOTAL AREA	2820	262.08
PLOT AREA	3044	282.89
F.S.I.	0.92	
PLOT COVERAGE	4.6%	

LEGEND

- PRO. AS SHOWN
- ROAD AS SHOWN
- BOUNDRY AS SHOWN

Mrs. Sankar

OWNER
S. DURAI PANDIAN
BE AMISE CIV. ELEC ARCH
Chartered Engineer, Valuer, Industrial Consultant
Registered Architect, Temple Engineer &
Licensed Surveyor, Corporation of Madras
14, Sri Vinayagar Kil, Puzos, Chintalpet, Chennai
LICENCED SURVEYOR
MADRAS