



elevation

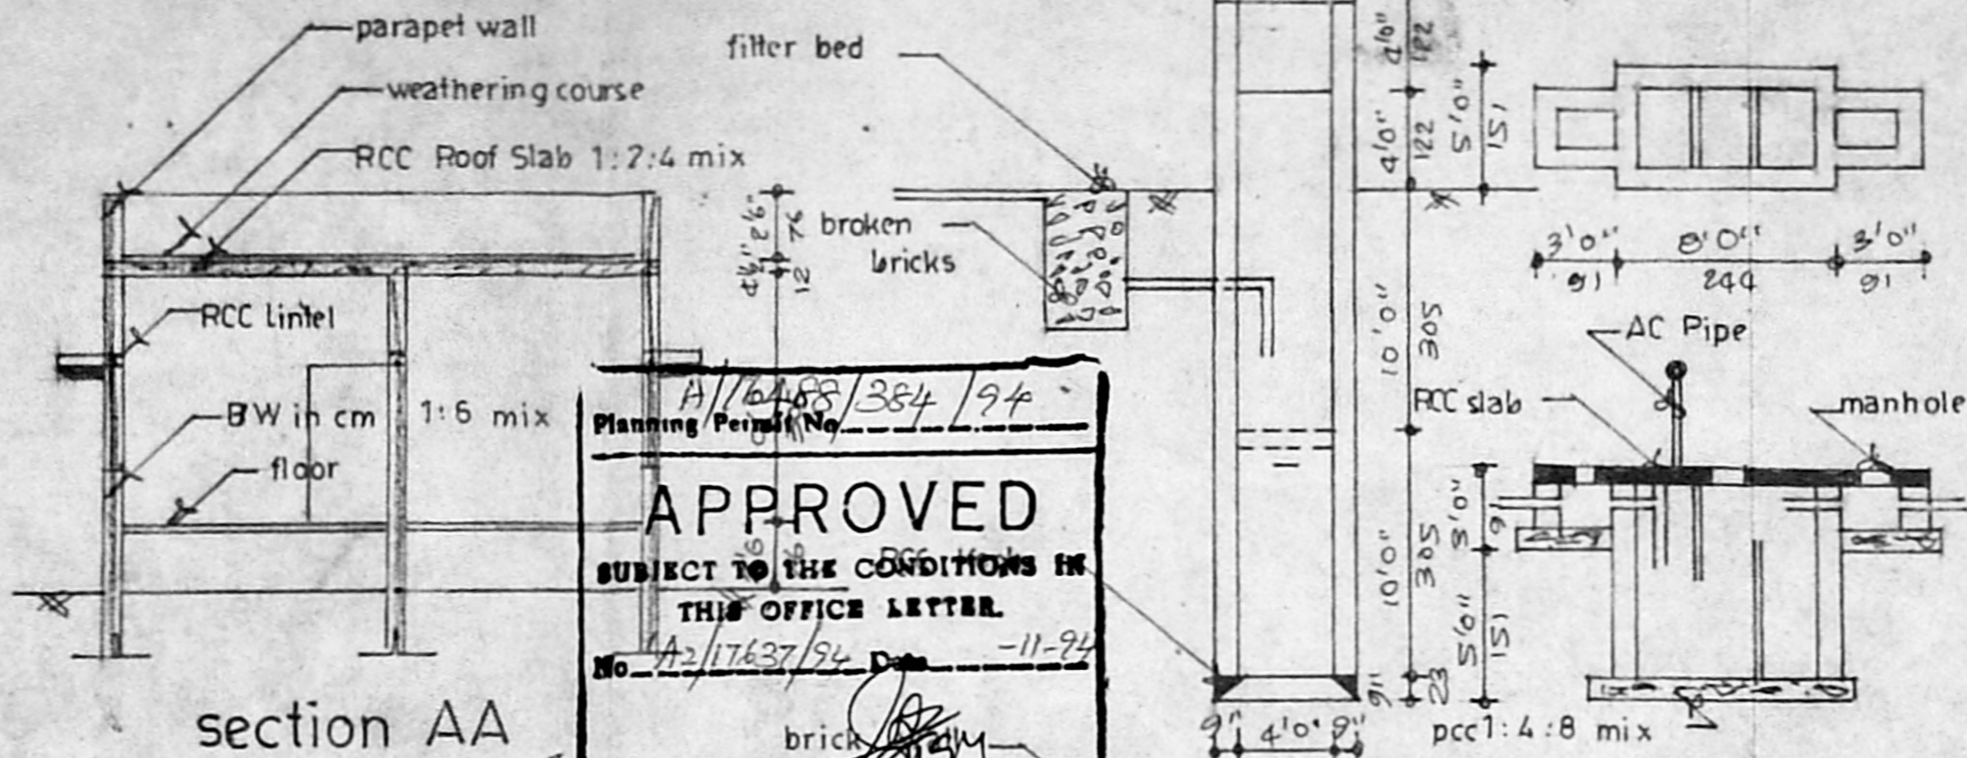


section AA

well-septic tank -
foundation details


A/10488/384/94
 Planning Permit No
APPROVED
 SUBJECT TO THE CONDITIONS IN
 THIS OFFICE LETTER.
 No. A2/17637/94 Date -11-94
 FOR MEMBER SECRETARY
 MADRAS METROPOLITAN
 DEVELOPMENT AUTHORITY
 MADRAS - 600 006.

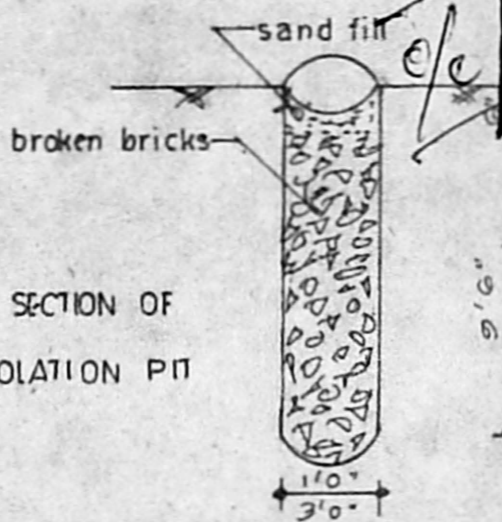

SECTION OF
PERCOLATION PIT

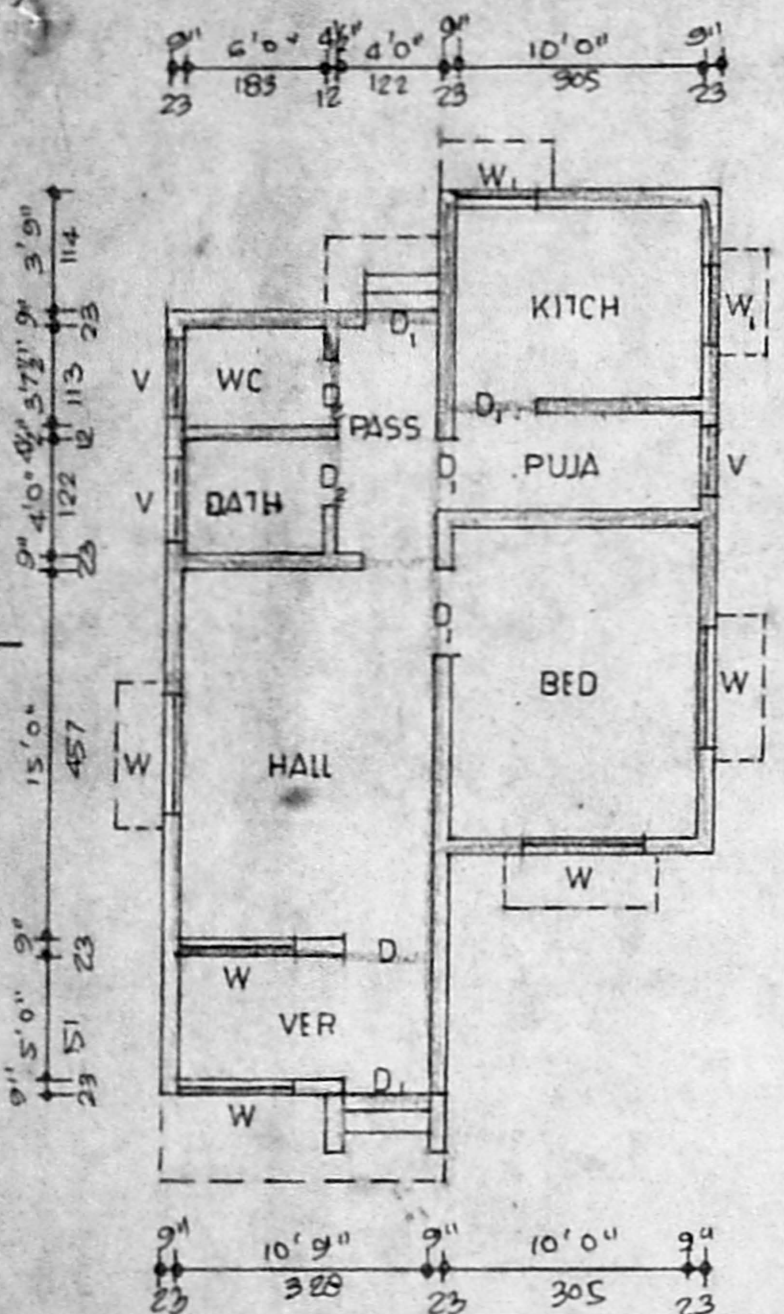


plan

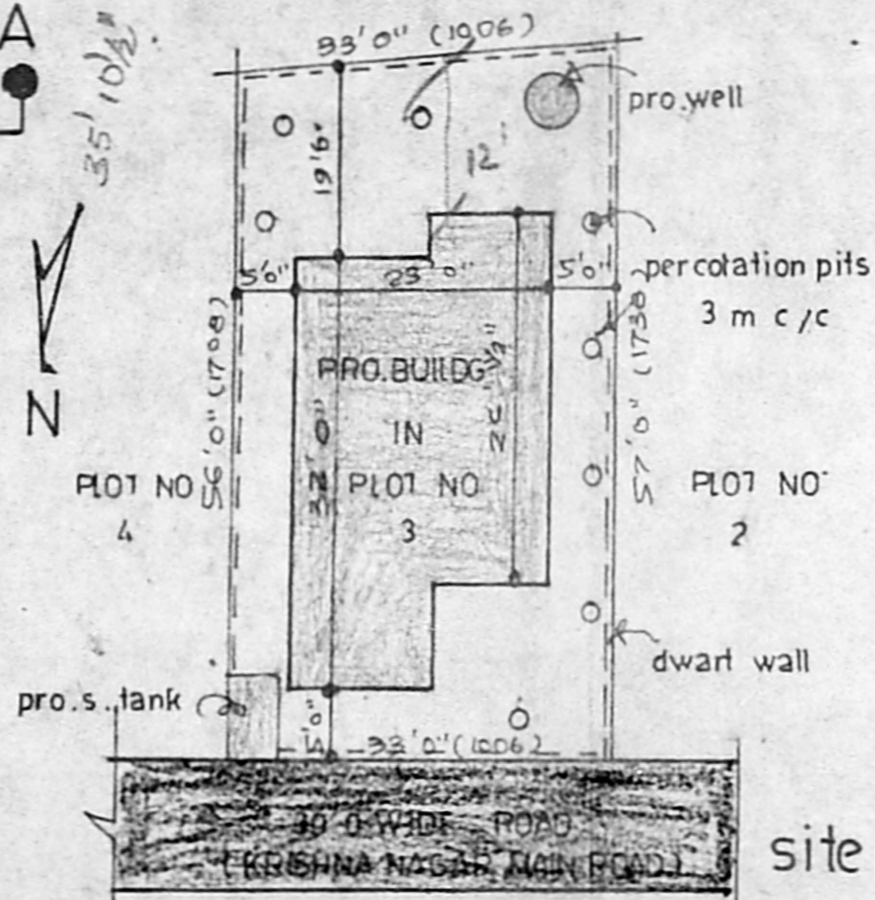

site plan

(SCALE 1:200)

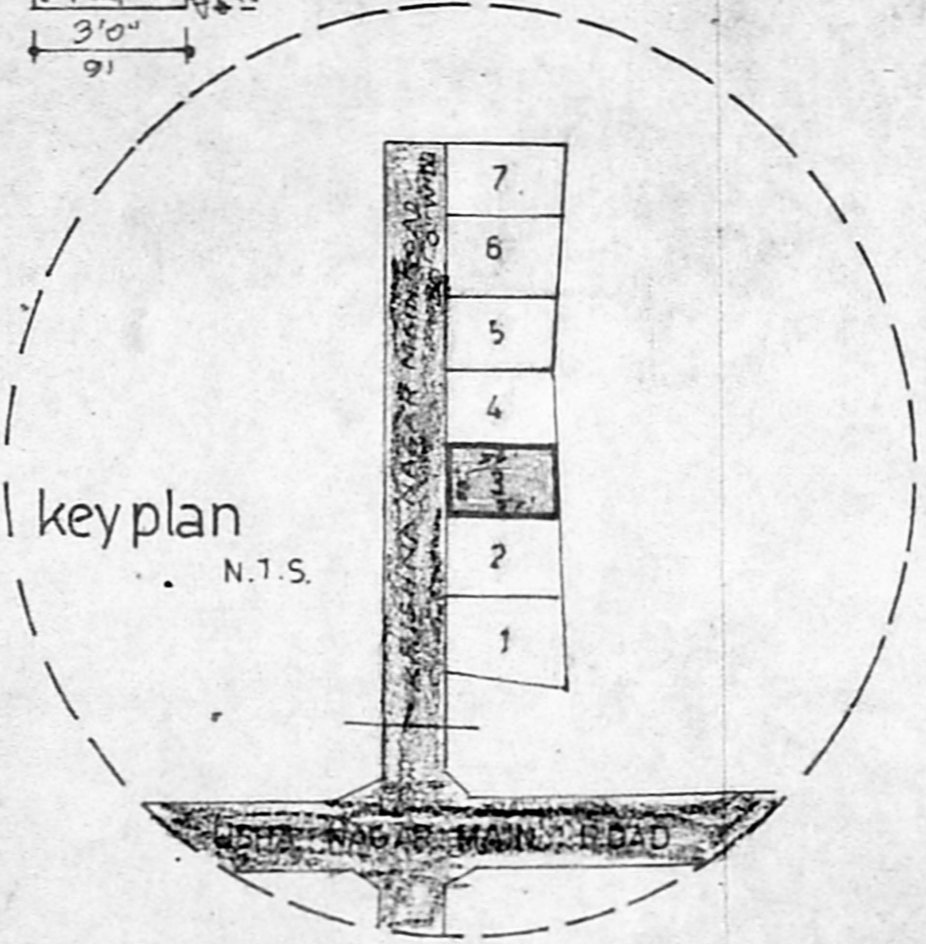

key plan

N.T.S.

PLAN SHOWING THE PROPOSED
 DWELLING AT PLOT NO.3 IN SNO
 10/48 OF ULLAGARAM Village,
 SAIDAPET TK, CHENGAI MGR
 DISTRICT.

SCALE 1" = 8' 0" (1:100)

schedule of joineries


D	DOOR	3' 6" X 6' 6"	107 X 189
D ₁	DOOR	3' 0" X 6' 6"	91 X 199
D ₂	"	2' 6" X 6' 6"	88 X 199
W	WINDOW	4' 6" X 4' 0"	137 X 122
W ₁	"	3' 0" X 3' 0"	91 X 91
V	VENTIATOR	"	"

area statement

PLOT	AREA	1864 SF1	173.16 SQM
PLINTH	A RFA	673 SF1	62.52 SQM

F.S.I. 0.36 ; COVERAGE - 36%

colour index

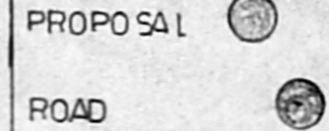

OWNER

S. Ramaswami

P. Jeyapalan
 P. Jeyapalan, D.C.E.,
 Consulting Civil Engineer,
 Licensed Surveyor

ALANDUR & TAMBARAM MUNICIPALITY
 Ullagaram - Puzhuthivakkam Town Panchayat
 Off. No.13-C, Madipakkam Main Road,
 (Hotel Annapoorna Uppal)
 MADIPAKKAM, MADRAS - 600 091.

L.S.

SUDHA PLANNERS

NO.13C MADIPAKKAM MAIN ROAD,
 MADIPAKKAM - MADRAS 600 091.