

Moovendar Nagar

Plan Showing The Proposed

Construction Of A House In

P.No:12, In S.Nos: 275/3 & 275/4

Of Old V.No:167, New No:134

Perungalathur Village

Saidapet Taluk, Chennai

M.G.R. District.

Reference:

D - Door - 3'-3" x 6'-6" - 1.00 x 1.98m

D₁ - " - 3'-0" x 6'-6" - .92 x 1.98m

D₂ - " - 2'-6" x 6'-6" - .76 x 1.98m

W - window - 6'-0" x 4'-0" - 1.83 x 1.22m

W₁ - " - 4'-0" x 4'-0" - 1.22 x 1.22m

W₂ - " - 3'-0" x 4'-0" - .92 x 1.22m

V - ventilator - 3'-0" x 2'-0" - .92 x .61m

All joinery in well seasoned wood.

Area Details:

	Sft	Sqm
Plot Area	2263	210
Plinth Area	447	42
Carpet Area	359	33
Plot Coverage	20%	
F.S.I.	0.20	

Colour Index

Exa. Road shown thus

Pro. work shown thus

Boundary line shown thus

Drainage line shown thus

Rain water pipe line shown thus

Drawing No: 36/7/94

Scale 0-1" = 8'-0"

Staircase Details

width - 3'-0" - 0.92m

Tread - 0'-10" - 0.25m

Rise - 0'-7" - 0.18m

Rao Engineering Consultancy

Services


No:16 & 17, first floor
New municipal Complex
Shanmugam Road
Tambaram, west, MS-42.

Owner *Amenikumar*


C.A. Vasudeva Rao

C.A. VASUDEVA RAO, D.C.E., AMET.
BUILDER & FLAT PROMOTER
L.I.C. PANEL VALUER
PANEL ENGINEER / VALUER FOR
S.B.I., I.O.B., P.N.B., UNION BANK &
GEN. INSURANCE COMPANIES,
LICENSED SURVEYOR FOR
MADRAS CORPORATION (No.221)
TAMBARAM & ALANDUR MUNICIPALITIES,
OFF: No.16 & 17 FIRST FLOOR,
NEW MUNICIPAL COMPLEX,
SHANMUGAM ROAD, TAMBARAM,
MADRAS 600 045.
PHONE: OFF: 401957, RES: 403673



Licensed Surveyor

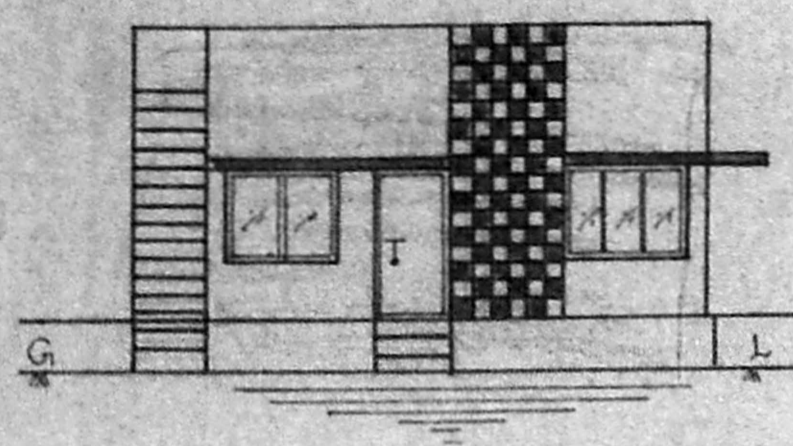


Front Elevation

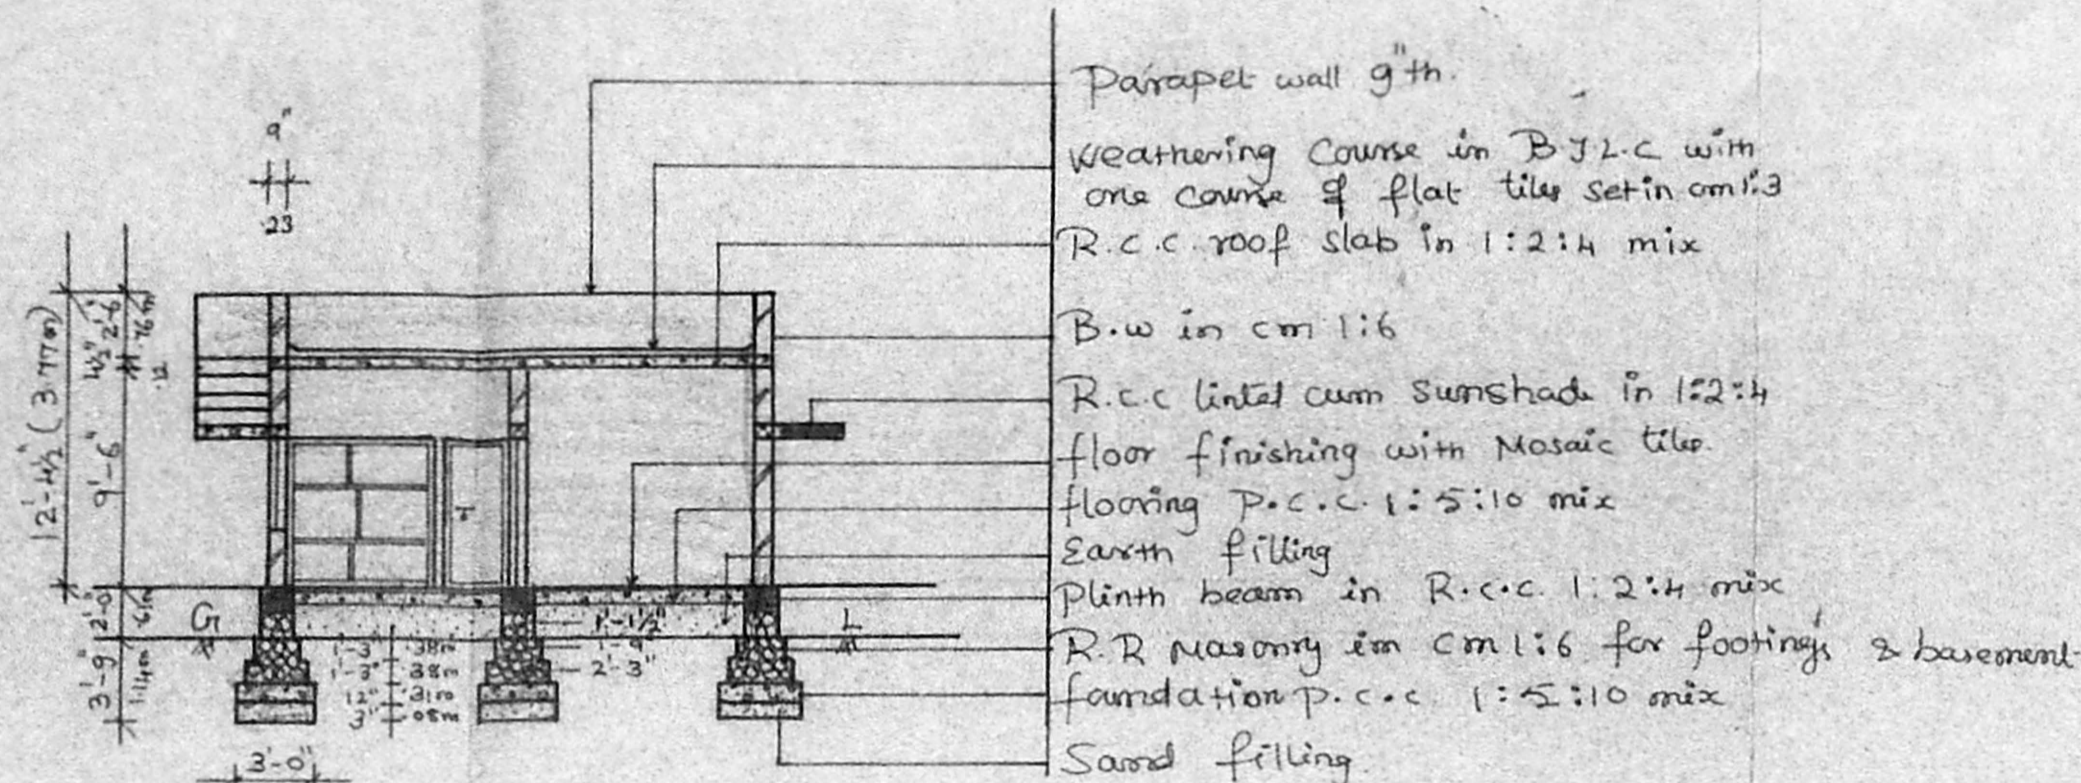


Section On XY

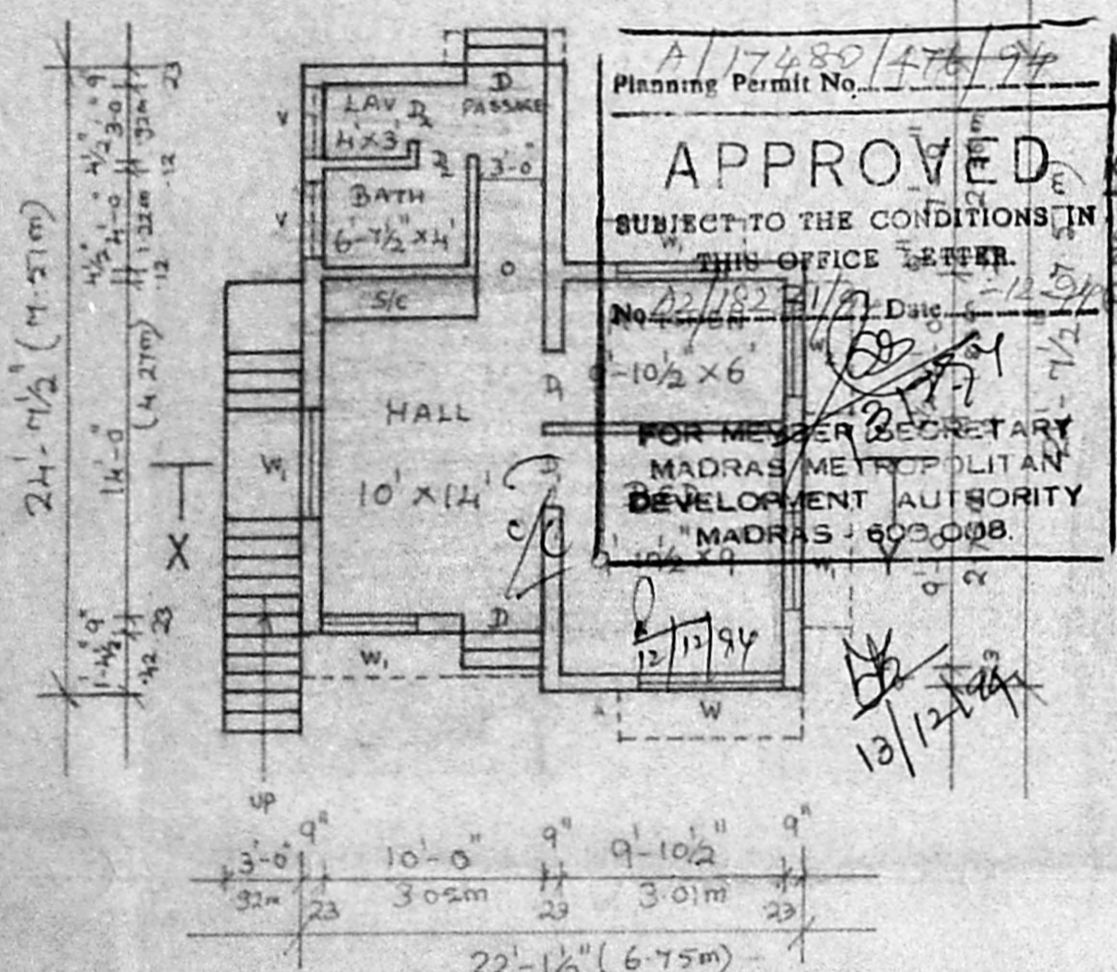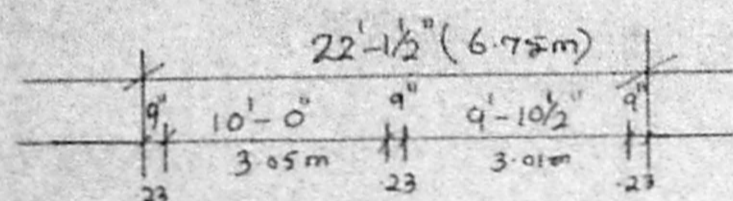

Ground Floor Plan

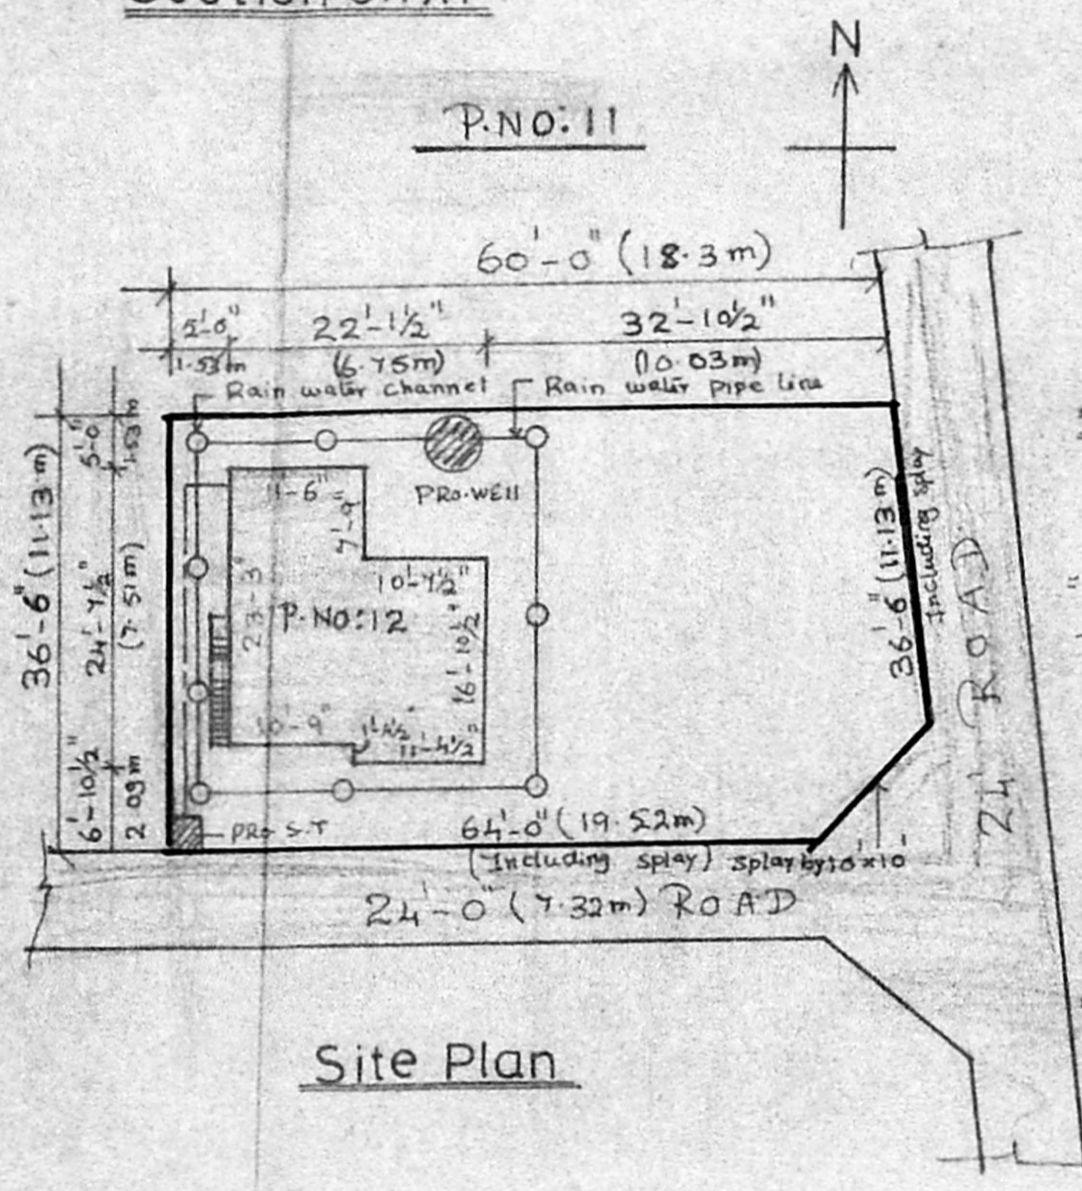


Site Plan

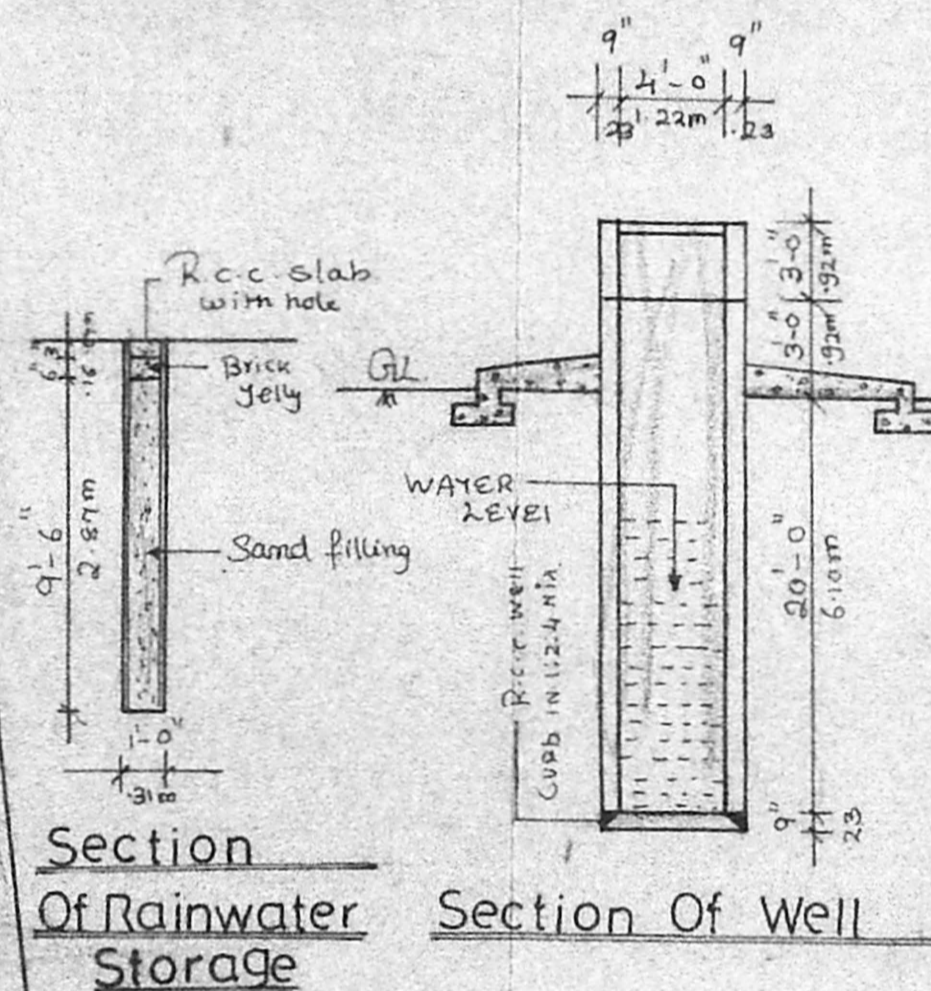


Section Of Rainwater Storage


Section Of Well

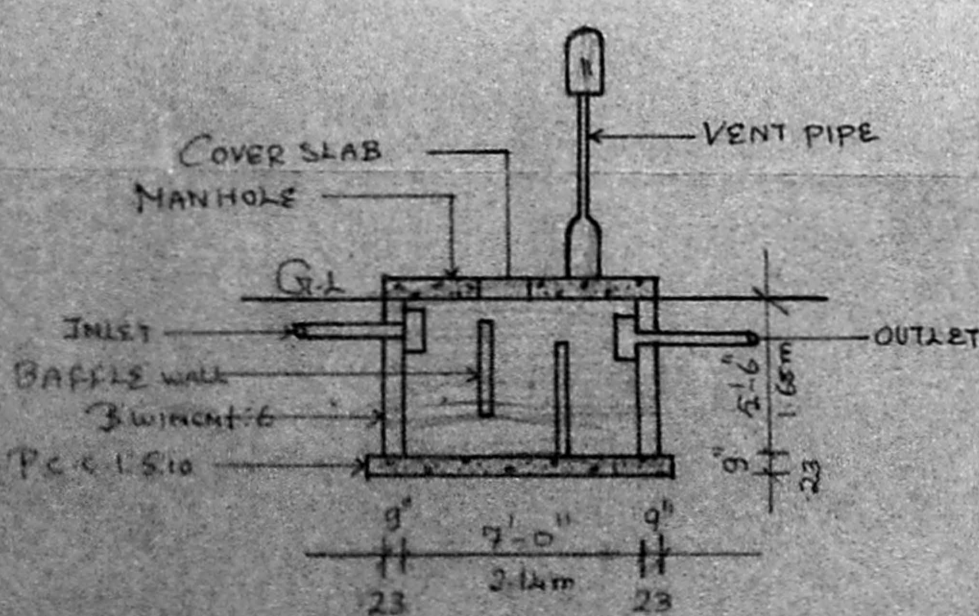

Section Of Septic Tank

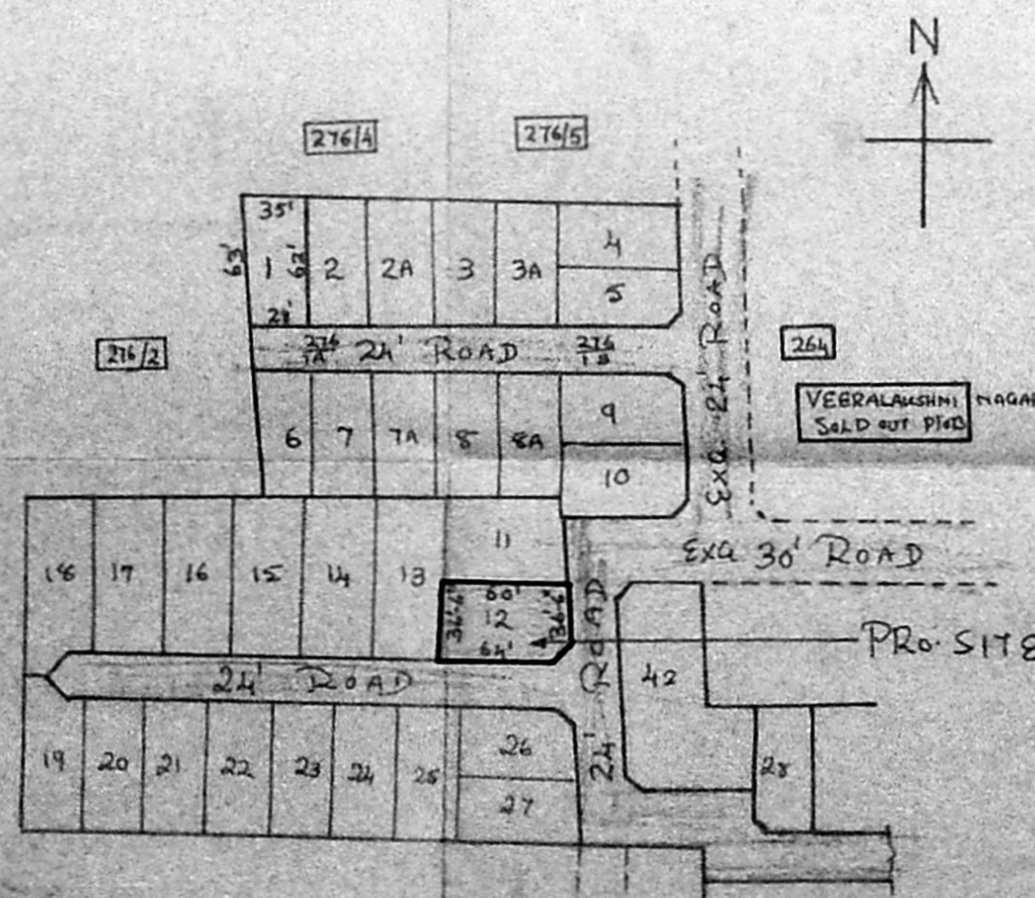

Layout Plan

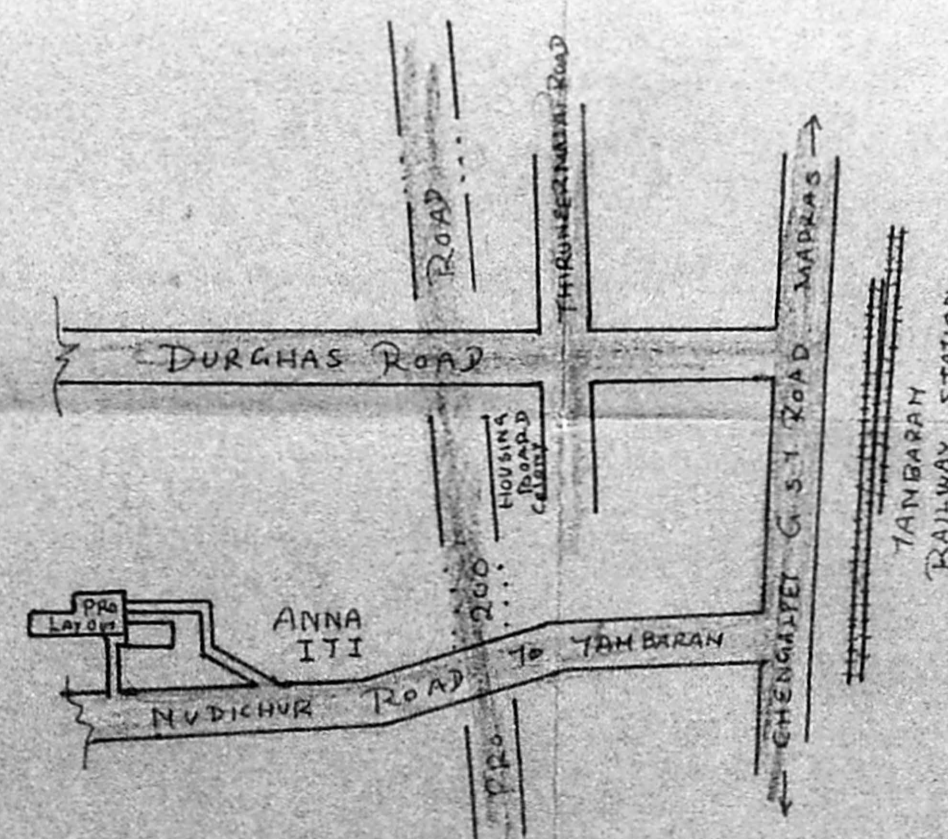

Key Plan