




ELEVATION

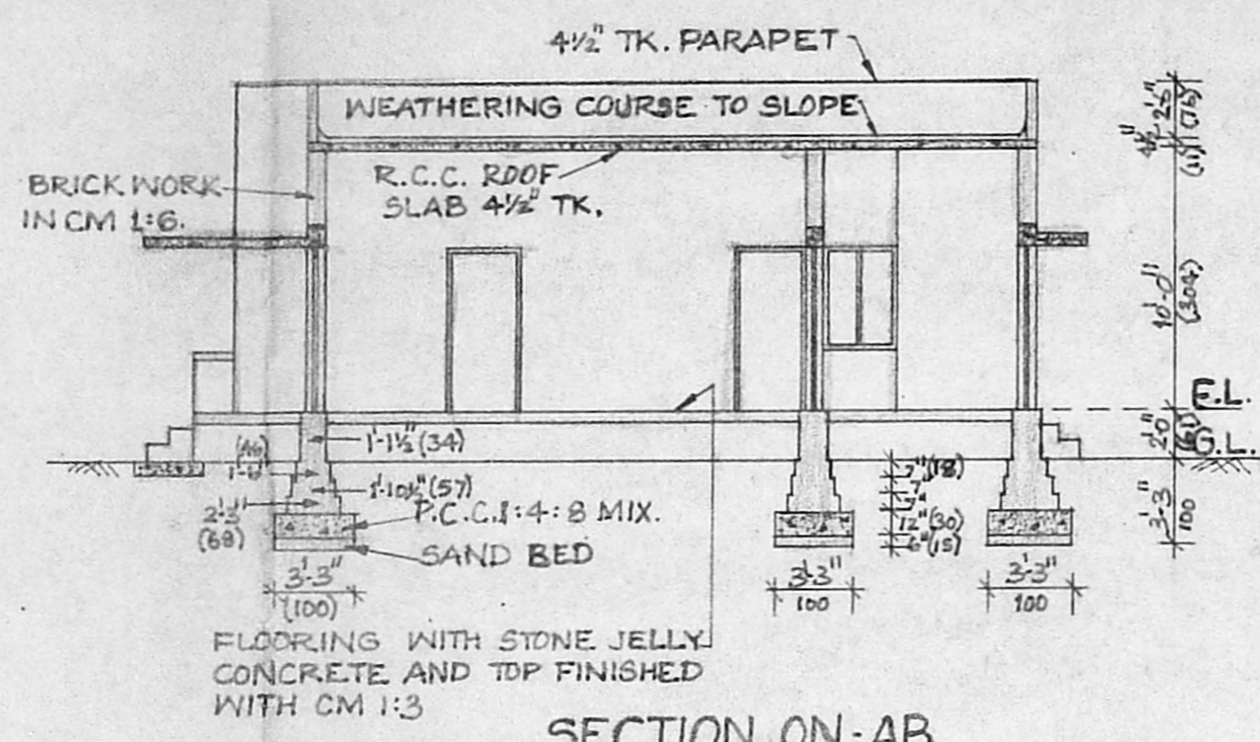


SECTION ON-AB

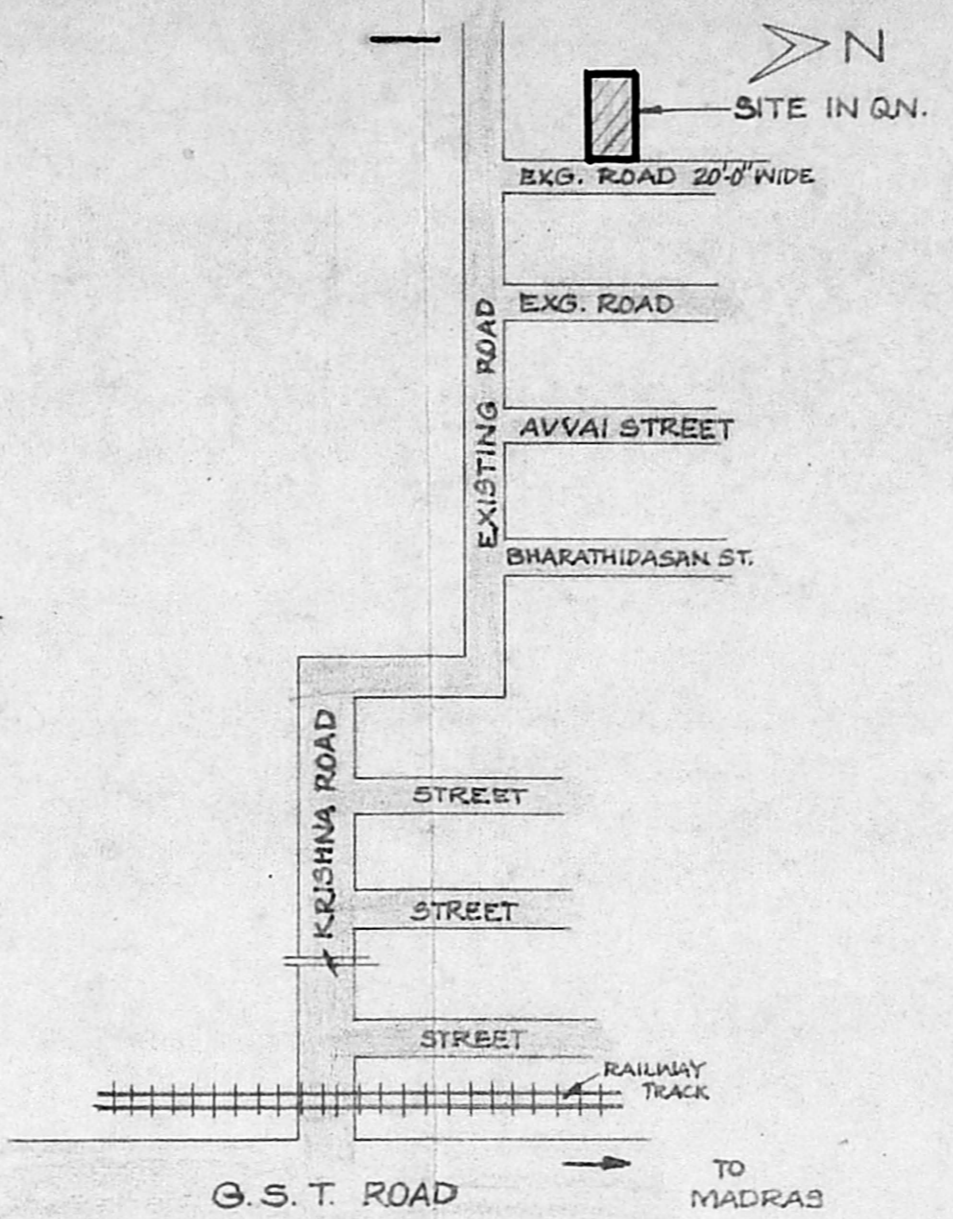


KEY PLAN OF SITE
NOT TO SCALE

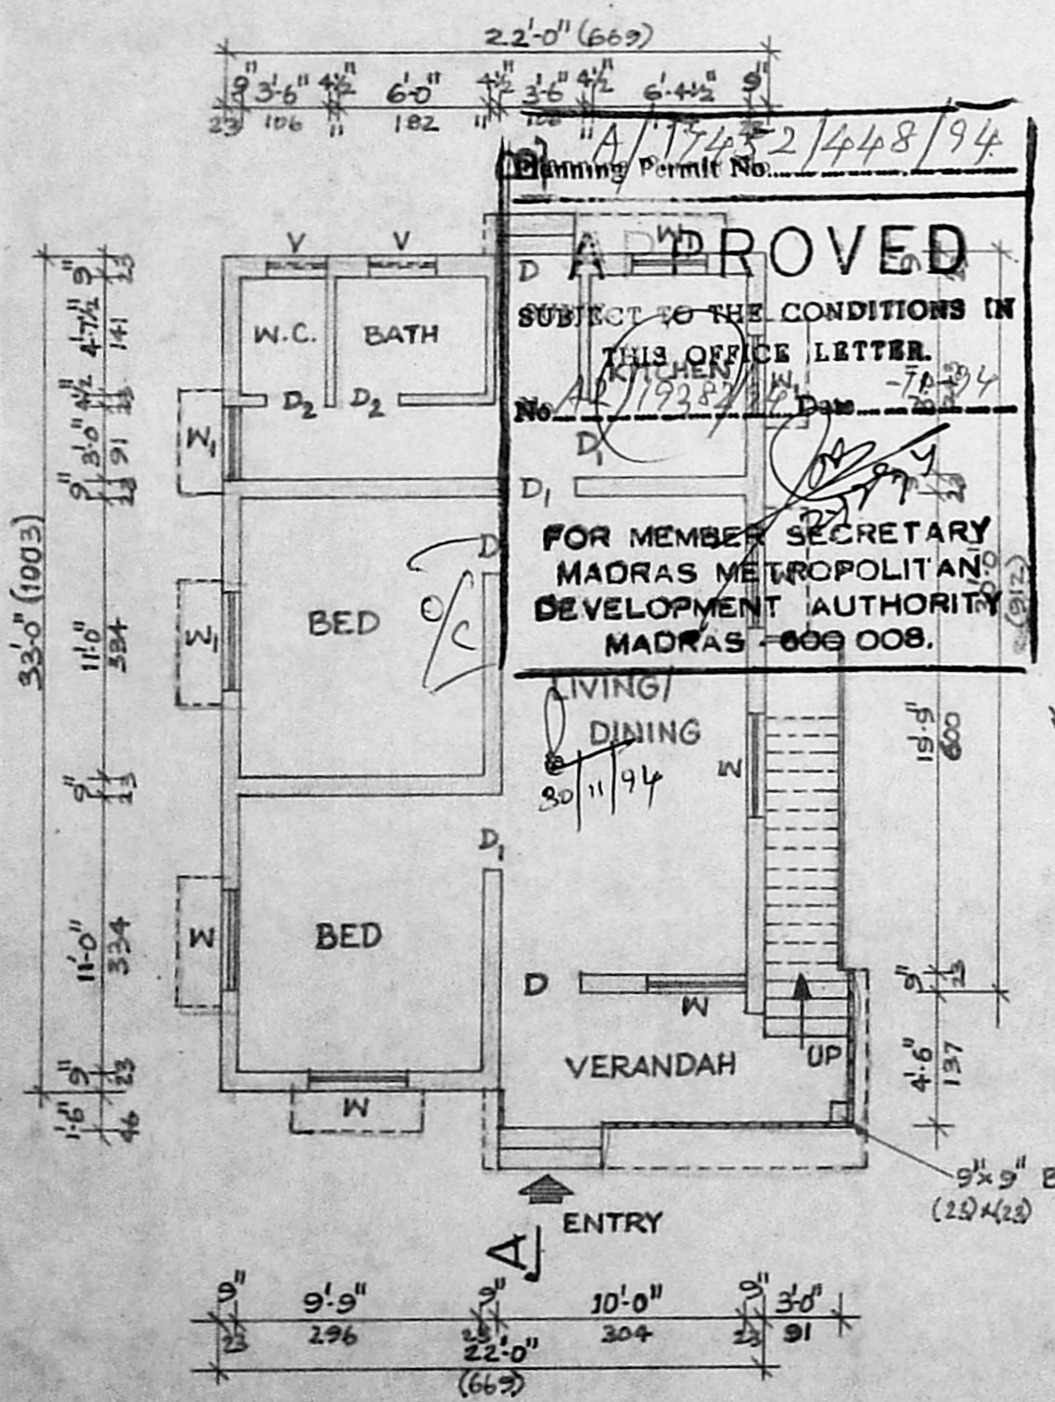


GROUND FLOOR PLAN

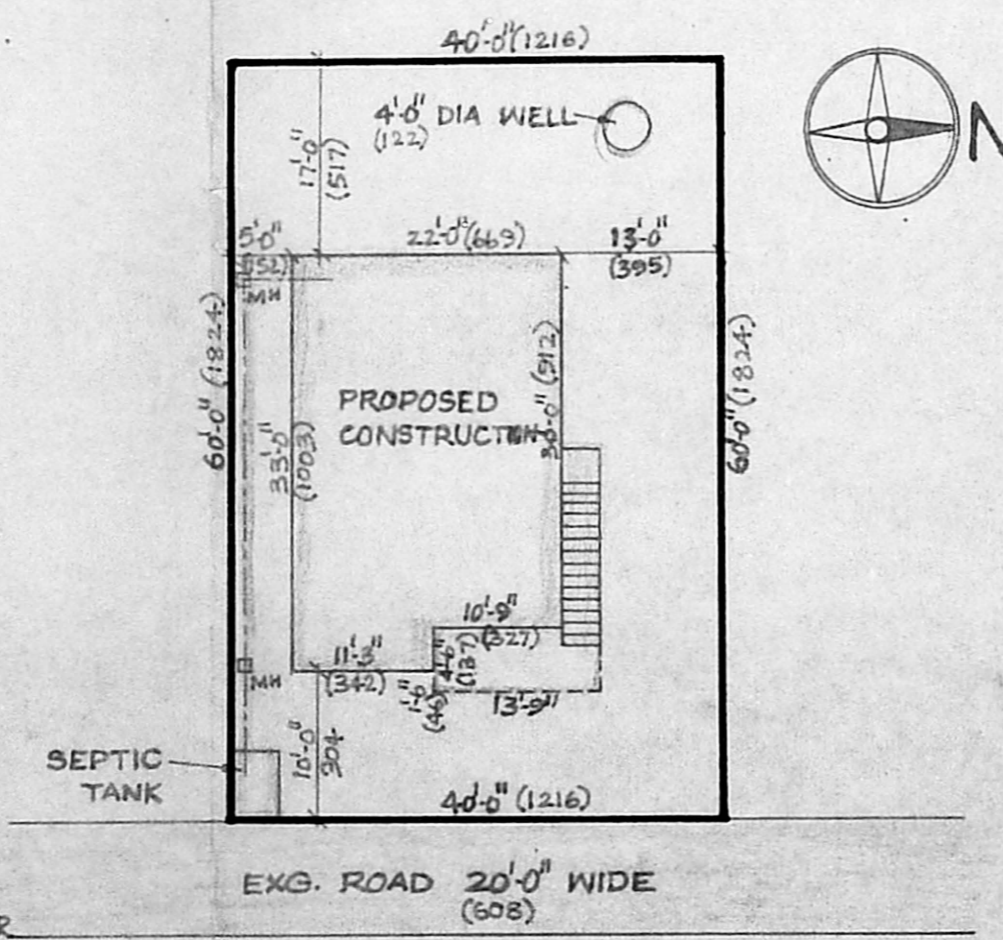


SITE PLAN
SCALE 1" = 16'-0" (1:200)

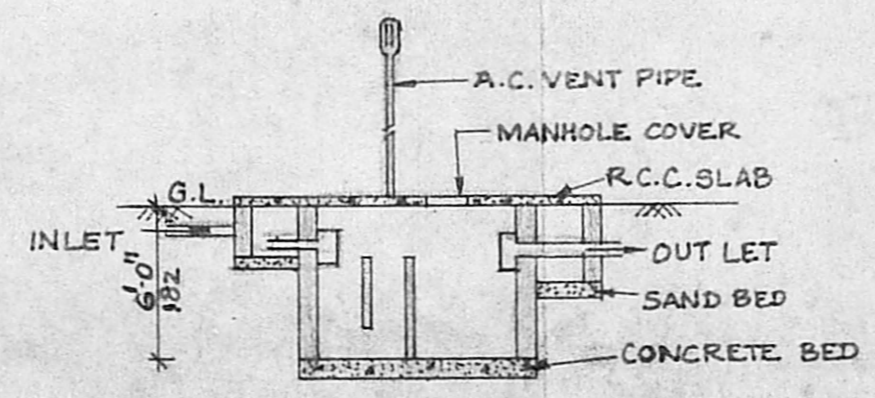


SECTION OF SEPTIC TANK

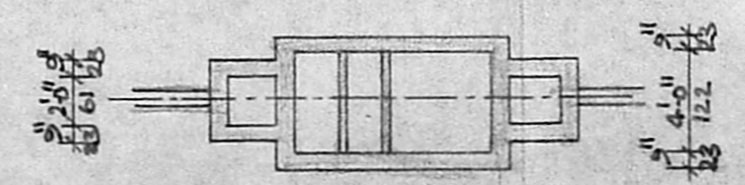

PLAN OF SEPTIC TANK

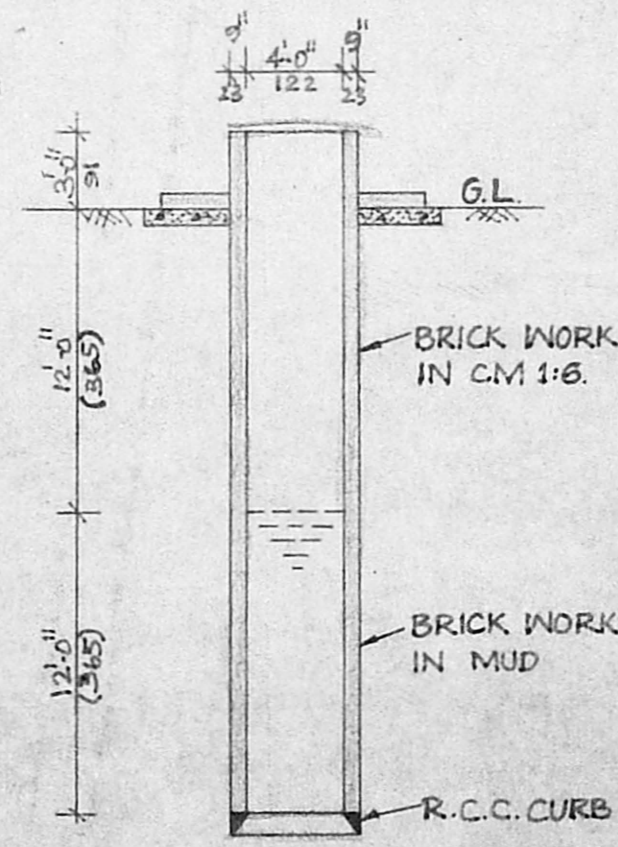

SECTION OF WELL

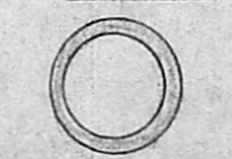

PLAN OF WELL

SCHEDULE OF JOINERIES

			CM	CM
D	DOOR	3'-3" x 6'-6"	100	x 198
D ₁	DOOR	3'-0" x 6'-6"	91	x 198
D ₂	DOOR	2'-6" x 6'-6"	76	x 198
W	WINDOW	4'-0" x 4'-0"	122	x 122
W ₁	WINDOW	3'-0" x 4'-0"	91	x 122
V	VENTILATOR	2'-6" x 1'-6"	76	x 46

COLOUR INDEX

PROPOSAL

PLOT BOUNDARY

ROADS

Scrutiny Plan
13/9/94

AREA PARTICULARS

PLOT EXTENT	: 2400 S.F.	223 SQ.M.
GROUND FLOOR AREA	: 781.	73 "
TOTAL BUILTUP AREA	: 781.	73 "
PLOT COVERAGE	: 32.5%	
F.S.I.	: 0.33 TIMES	

PLAN SHOWING THE PROPOSED CONSTRUCTION OF A DWELLING HOUSE IN PLOT NO: 11. S.NO: 164/3. AT NO: 167. PERUNGALATHUR VILLAGE. SAIDAPET TALUK. CHENGALPATTU DISTRICT. PERUNGALATHUR TOWN PACHAYAT.

SCALE 1" = 8'-0" (1:100).
OWNER: MR. G. CHINNAPPA NAIDU.

G. Chinnappa Naidu
OWNER'S SIGNATURE

G. Subramanian
G. SUBRAMANIAN, L.C.E.
CIVIL ENGINEER
CLASS I LICENSED SURVEYOR
CORPORATION OF MADRAS
LICENSE NO. 135.
Door Premises No. 152/2,
Lake View Sallee, West Mambalam,
Madras, Pin Code 600 033.
Tel: 48-4820
LICENSED SURVEYOR