


Plan Showing The Proposed Construction Of A Residential Building Plot No.8, S.No105/2 Madipakkam Village Saidapet Taluk Chengai M.G.R Dist

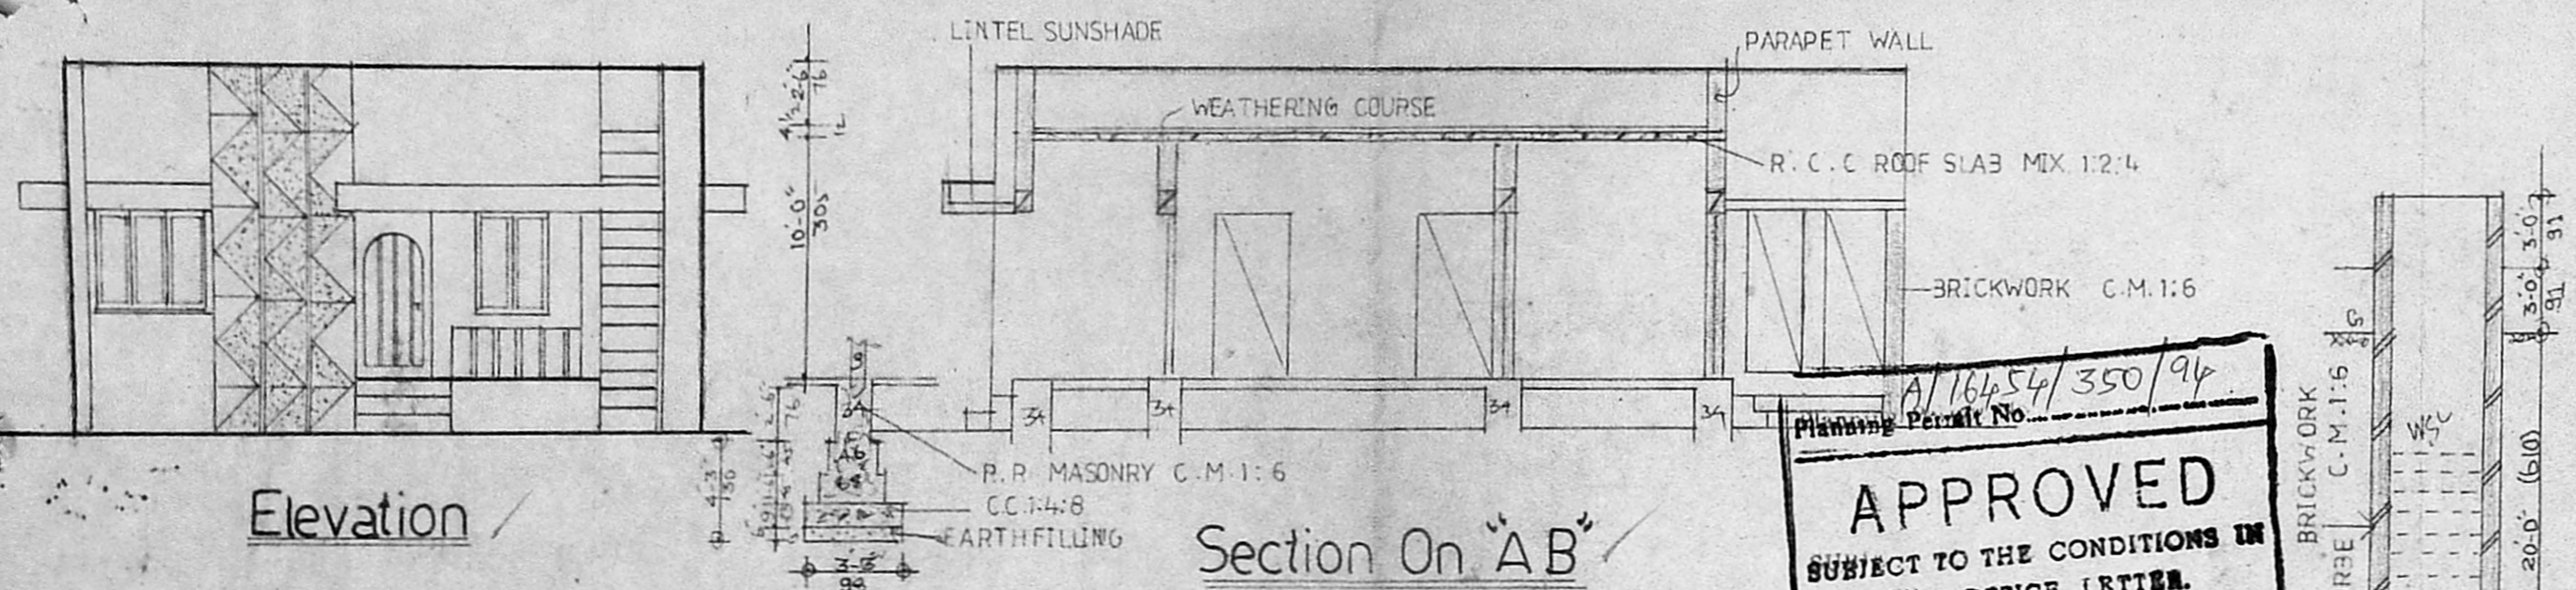






**APPROVED**  
 SUBJECT TO THE CONDITIONS IN THIS OFFICE LETTER.  
 No. A2/19384/94 Date -10-94  
 FOR MEMBER SECRETARY  
 MADRAS METROPOLITAN DEVELOPMENT AUTHORITY  
 MADRAS - 600 008.

SCALE: 1CM=100CMS > 1CM=300CMS

**JOINERY** *SCRUTINY PLAN*

|                |            |               |
|----------------|------------|---------------|
| D              | DOOR       | 3'-0" x 7'-0" |
| D <sub>1</sub> | -DO-       | 3'-0" x 6'-6" |
| D <sub>2</sub> | -DO-       | 2'-0" x 6'-0" |
| W              | WINDOW     | 3'-6" x 4'-0" |
| W <sub>1</sub> | -DO-       | 3'-0" x 4'-0" |
| W <sub>2</sub> | -DO-       | 3'-0" x 2'-0" |
| V              | VENTILATOR | 2'-0" x 1'-6" |

Plot extent = 2400.00 x 223.10  
 Floor area = 2634 x 391.00 = 1023.86 = 95.16

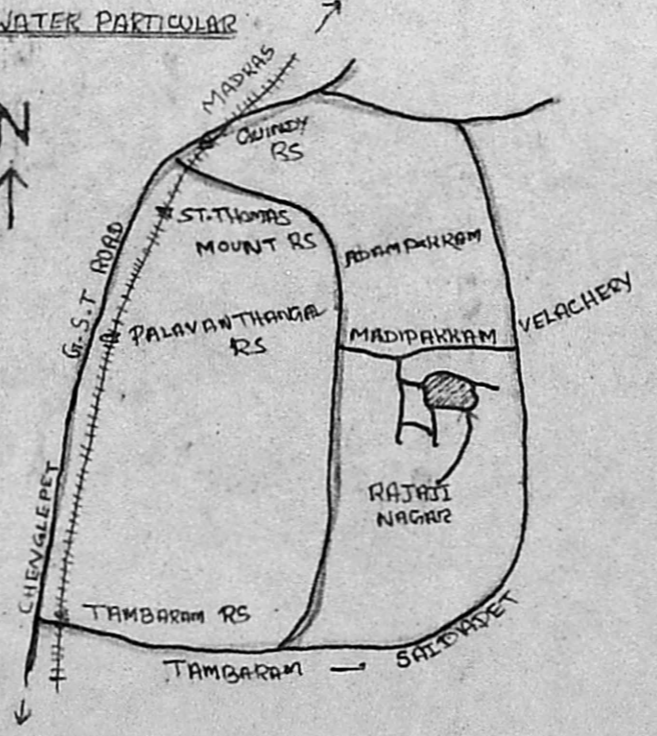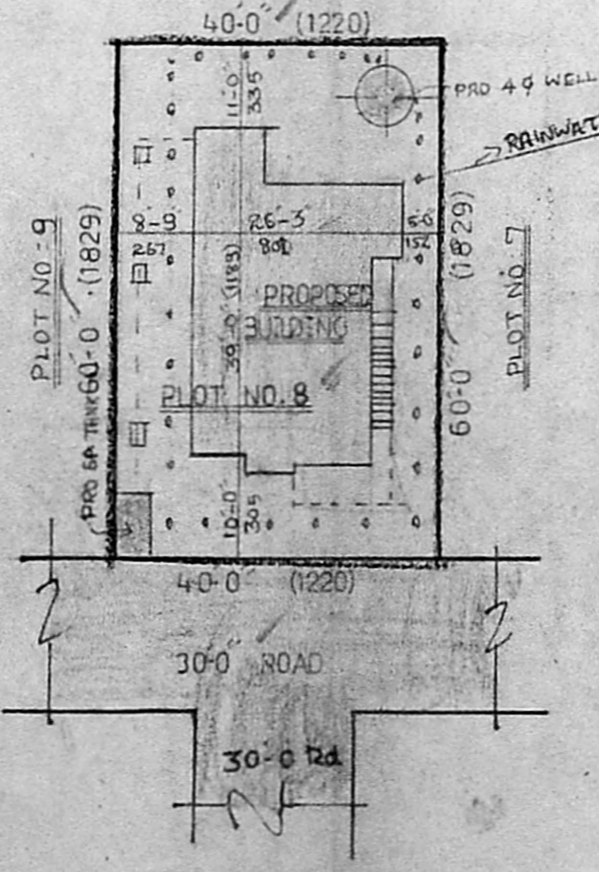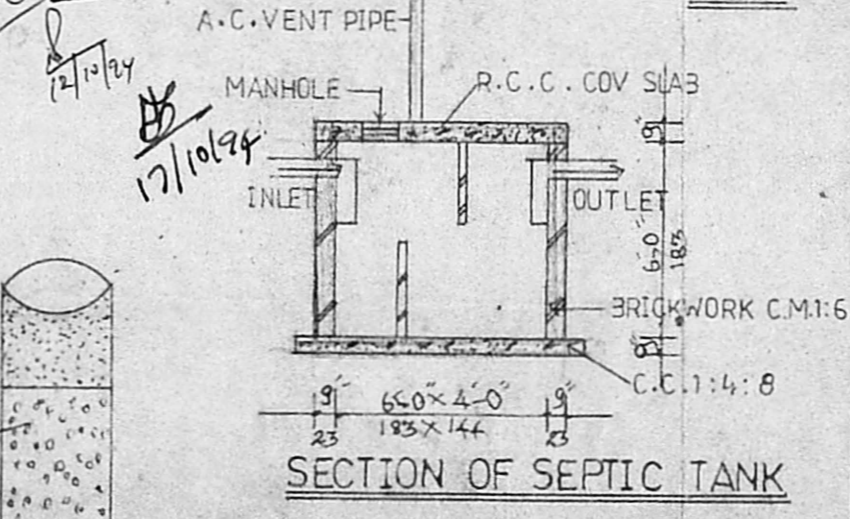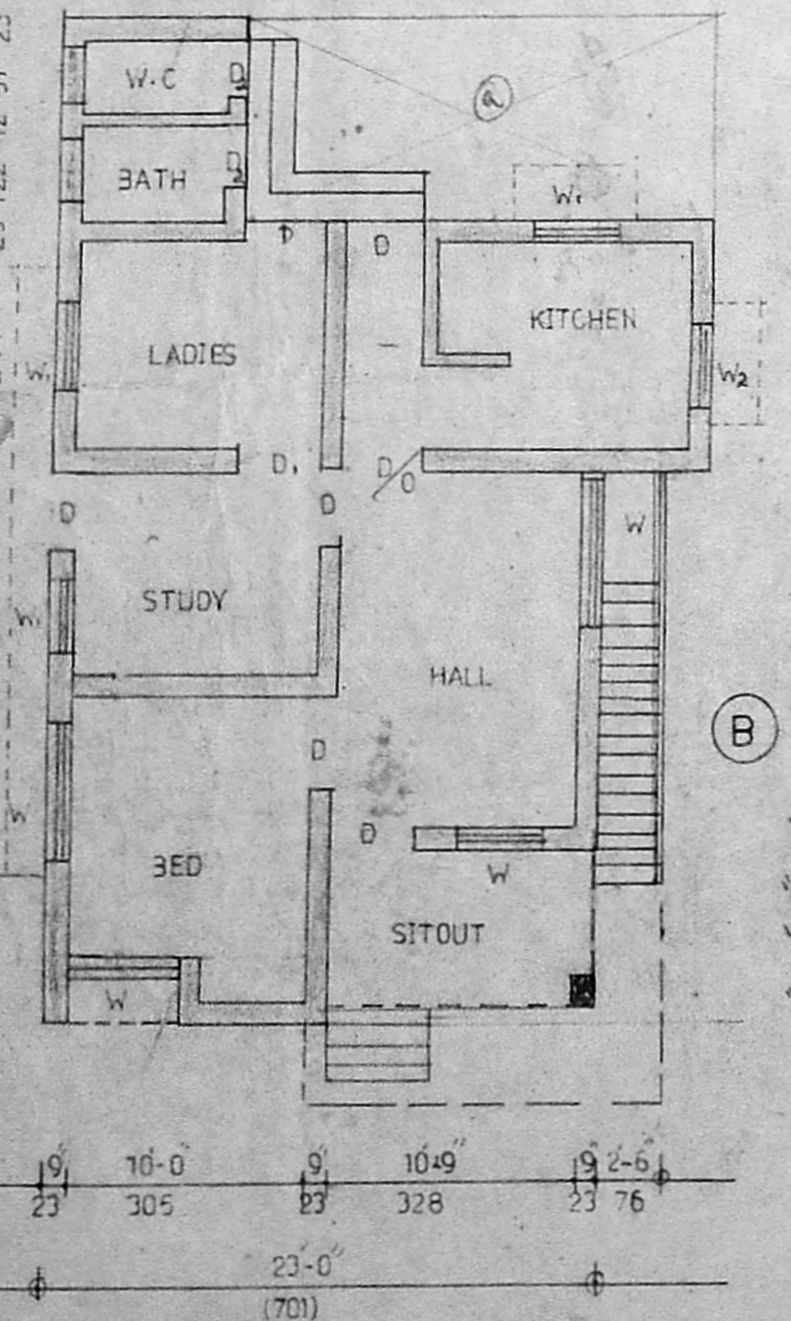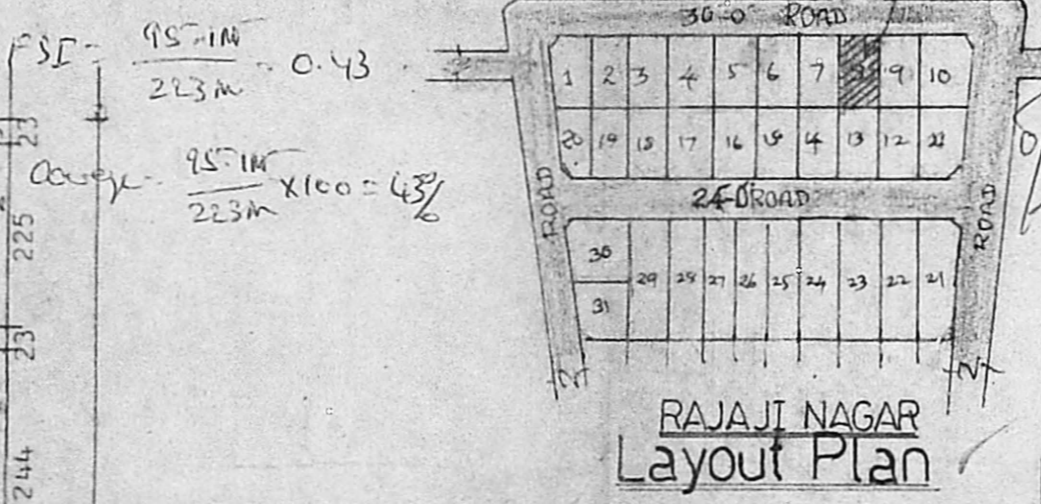

PREPARED BY PHONE: 404046

**GOWRI ENTERPRISES**  
 SURVEYORS & DESIGNERS  
 Building Plans, Estimates, Ammonia Printing  
 29/7, CHITLAPAKKAM MAIN ROAD  
 CHITLAPAKKAM, MADRAS-600 064

| COLOUR INDEX |          | STAIR CASE   |
|--------------|----------|--------------|
| PROPOSED     | SHOWN IN | RISE 0'-7"   |
| ROAD         | SHOWN IN | TREAD 0'-10" |
| BOUNDARY     | SHOWN IN | WIDTH 3'-0"  |

|             |           |          |
|-------------|-----------|----------|
| PLOT AREA   | 2400 SQFT | 223SQM   |
| PLINTH AREA | 768 SQFT  | 71.35SQM |

*C. Manohara*  
 LICENSED SURVEYOR  
 (ALANDUR MUNICIPALITY)  
 Head Office: Phone:  
 Gouri Enterprises  
 5/132 MANIMEGALAI STREET  
 VANDALUR, (OTTERI EXTENSION)  
 MADRAS-600 048

LICENSED SURVEYOR  
*S.A. Mumtaz Begum*

OWNER

Plan

Site Plan

Key Plan

SCALE: 1:300

NOT TO SCALE