




23/12

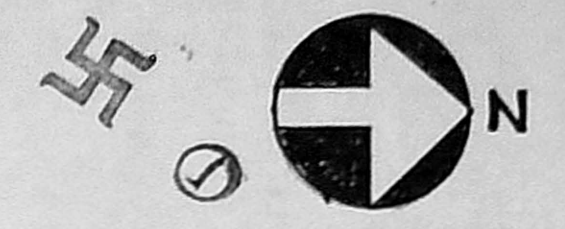


PLAN SHOWING THE PROPOSED CONSTRUCTION AT DOOR NO 74/1, R.S NO 18/1, BLOCK NO 13, AT LATTICE BRIDGE ROAD ADYAR MADRAS-20 DIVISION NO 151 (NEW) SCALE 1" = 8'0" (1:100)

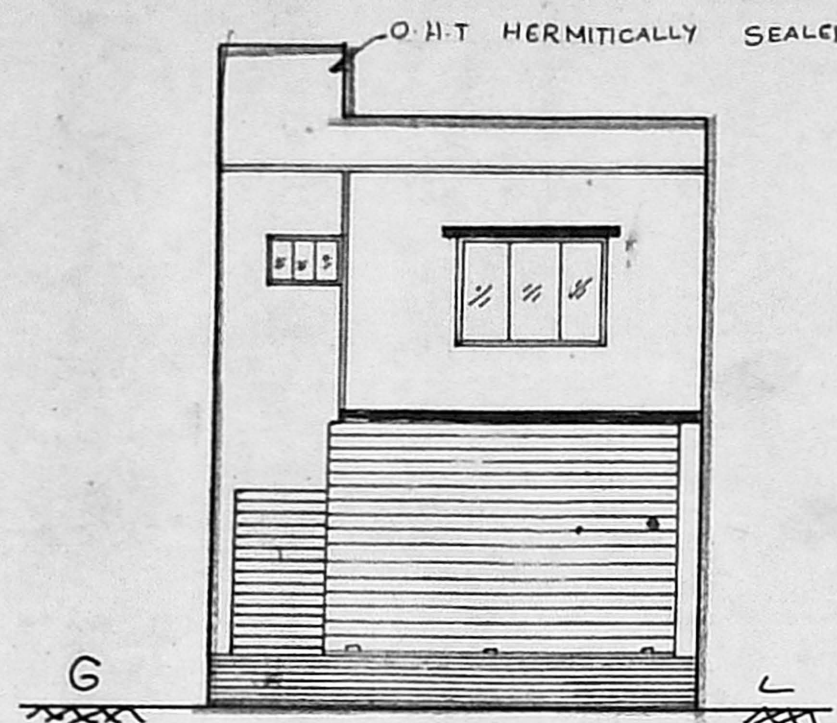


FRONT ELEVATION

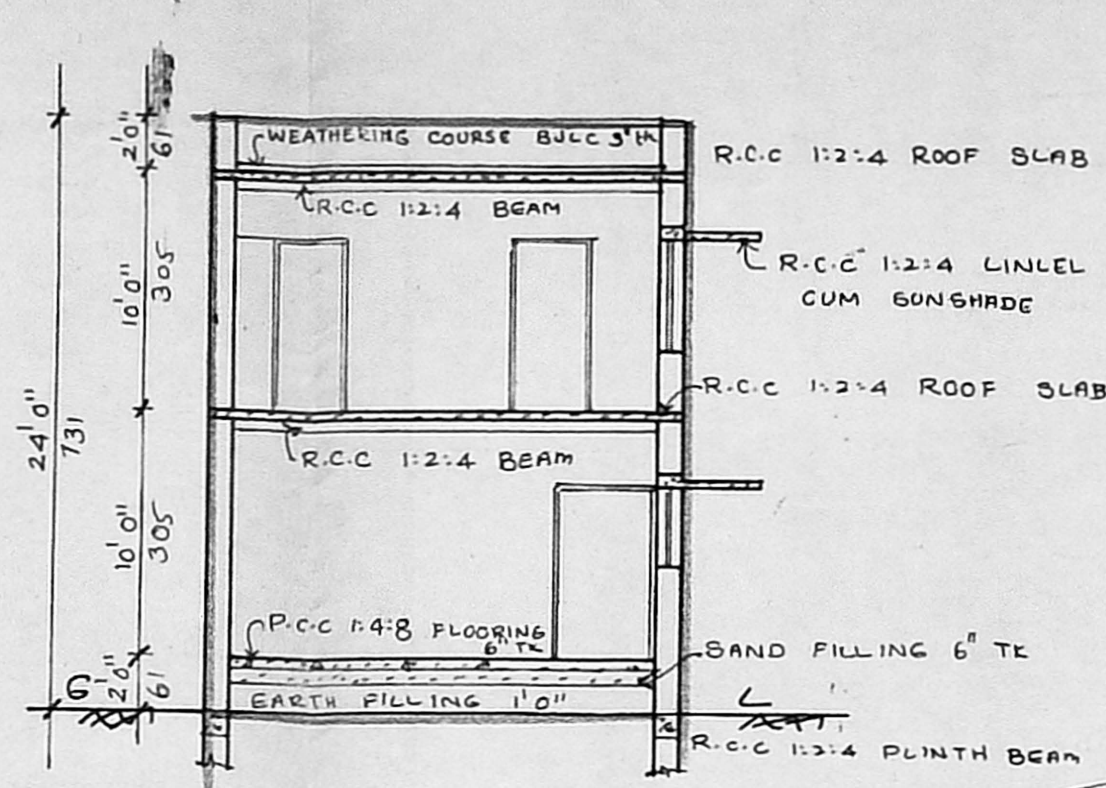


SECTION AT AB

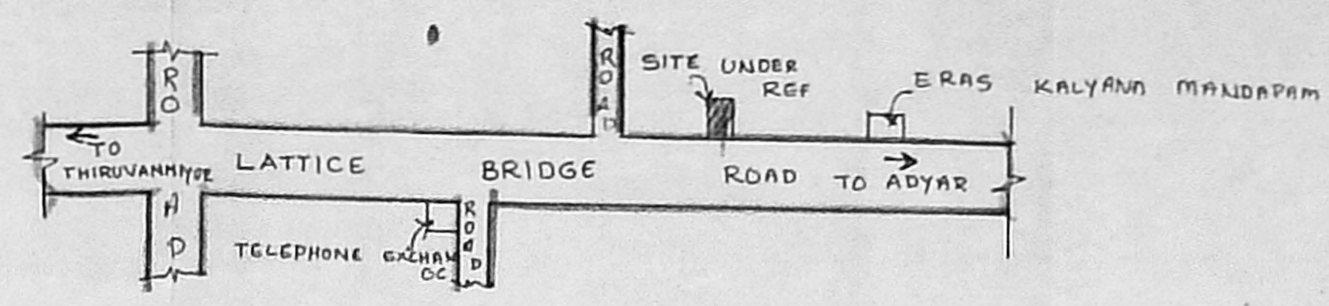


KEY PLAN: SCALE NOT TO SCALE

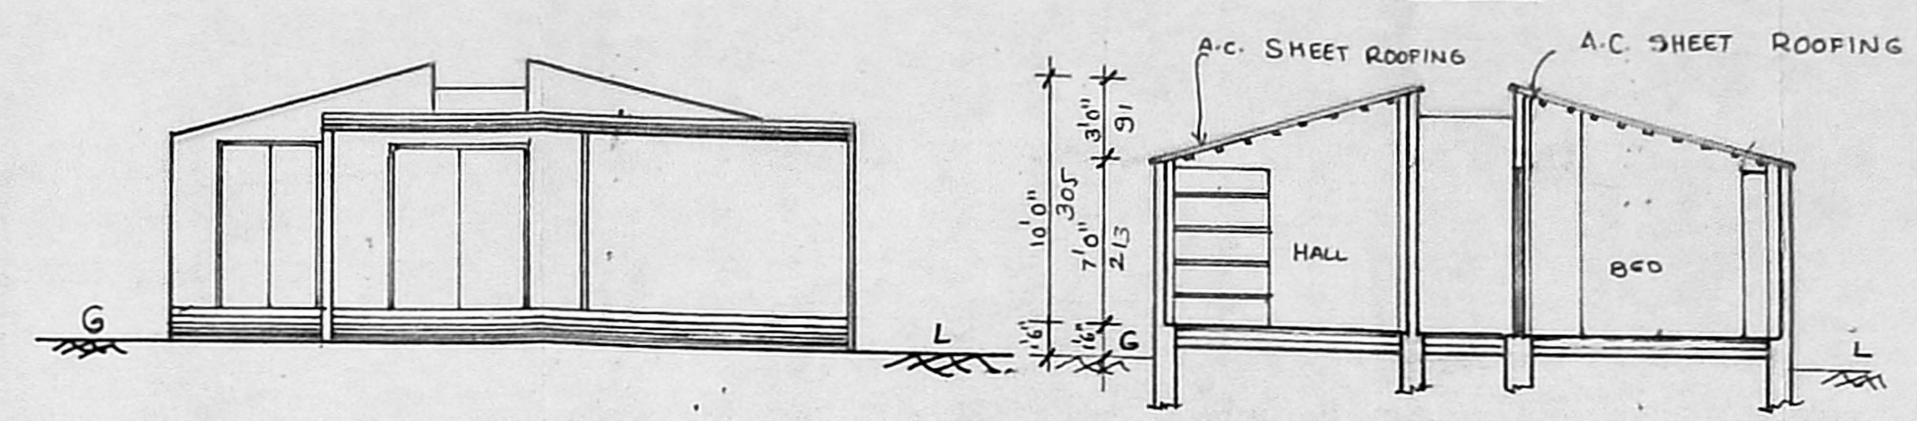


ELEVATION

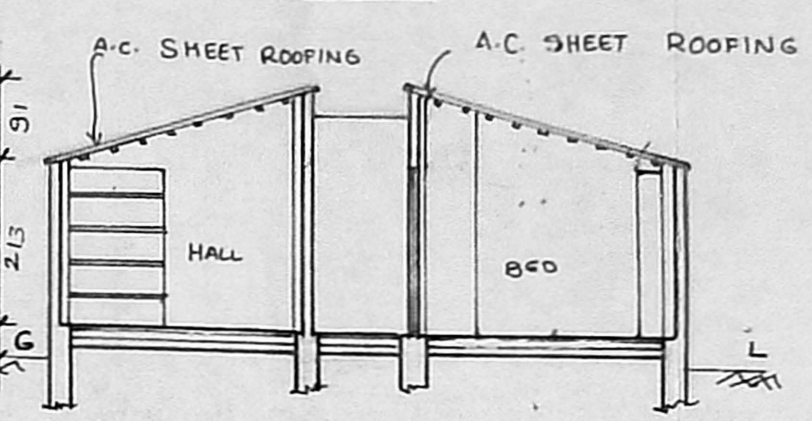

SECTION AT CC

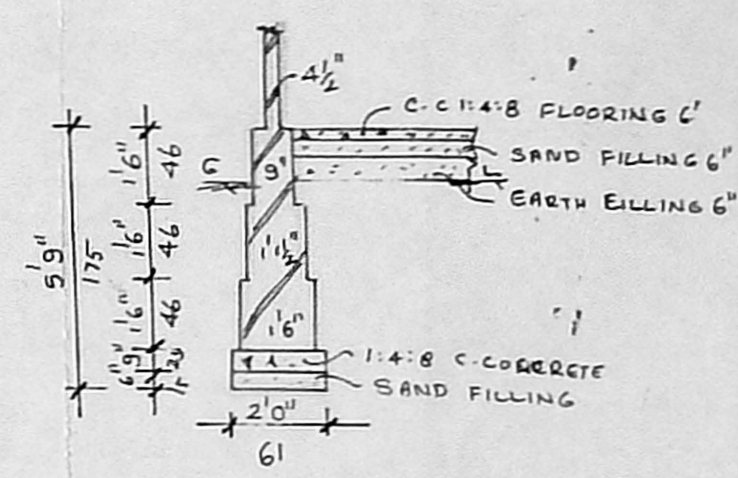

EXG. FOUNDATION DETAIL

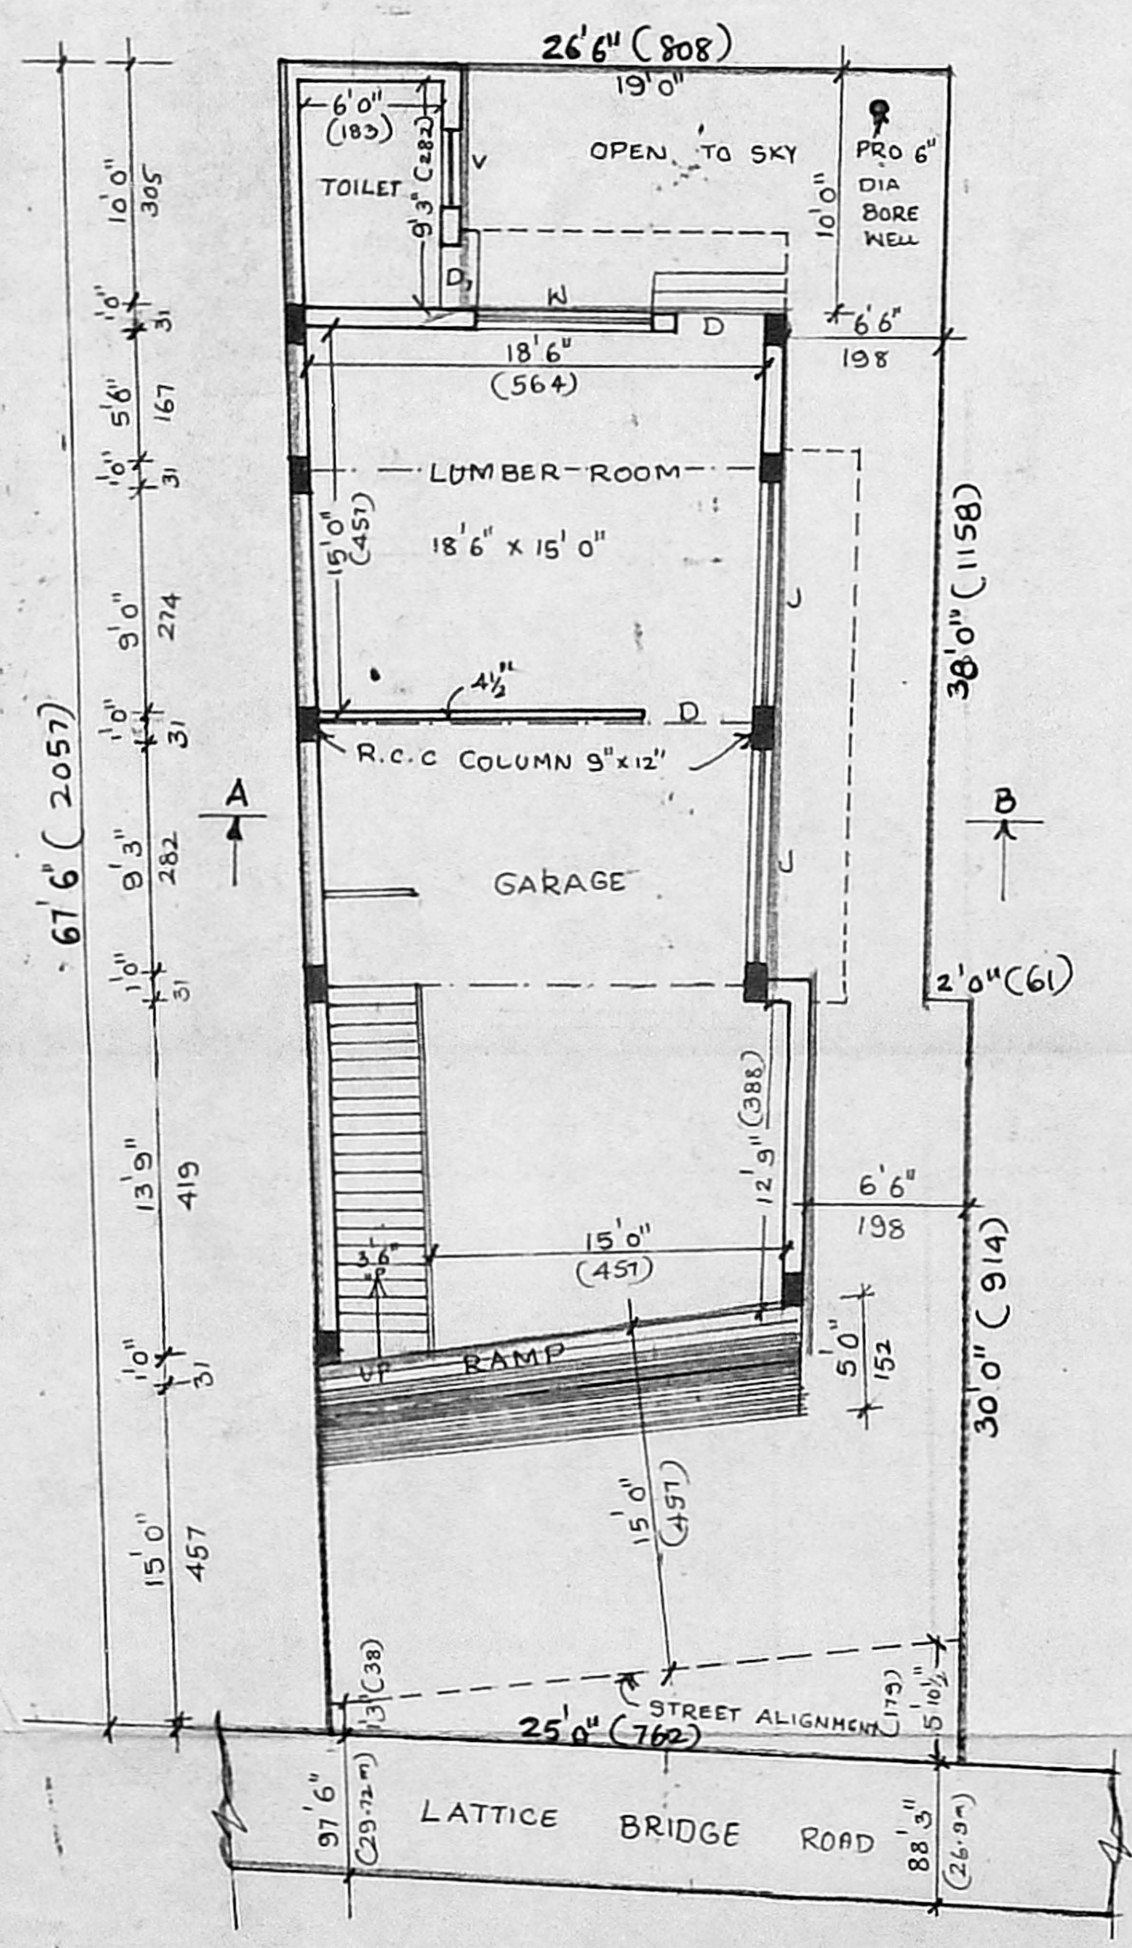

SITE PLAN CUM GROUND FLOOR PLAN


Planning Permit No. A/17602/82/95

**APPROVED**


SUBJECT TO THE CONDITIONS IN THIS OFFICE LETTER.

No. A2/2048/199 Date: 29.5

FOR MEMBER SECRETARY  
MADRAS METROPOLITAN  
DEVELOPMENT AUTHORITY  
MADRAS, 600 003

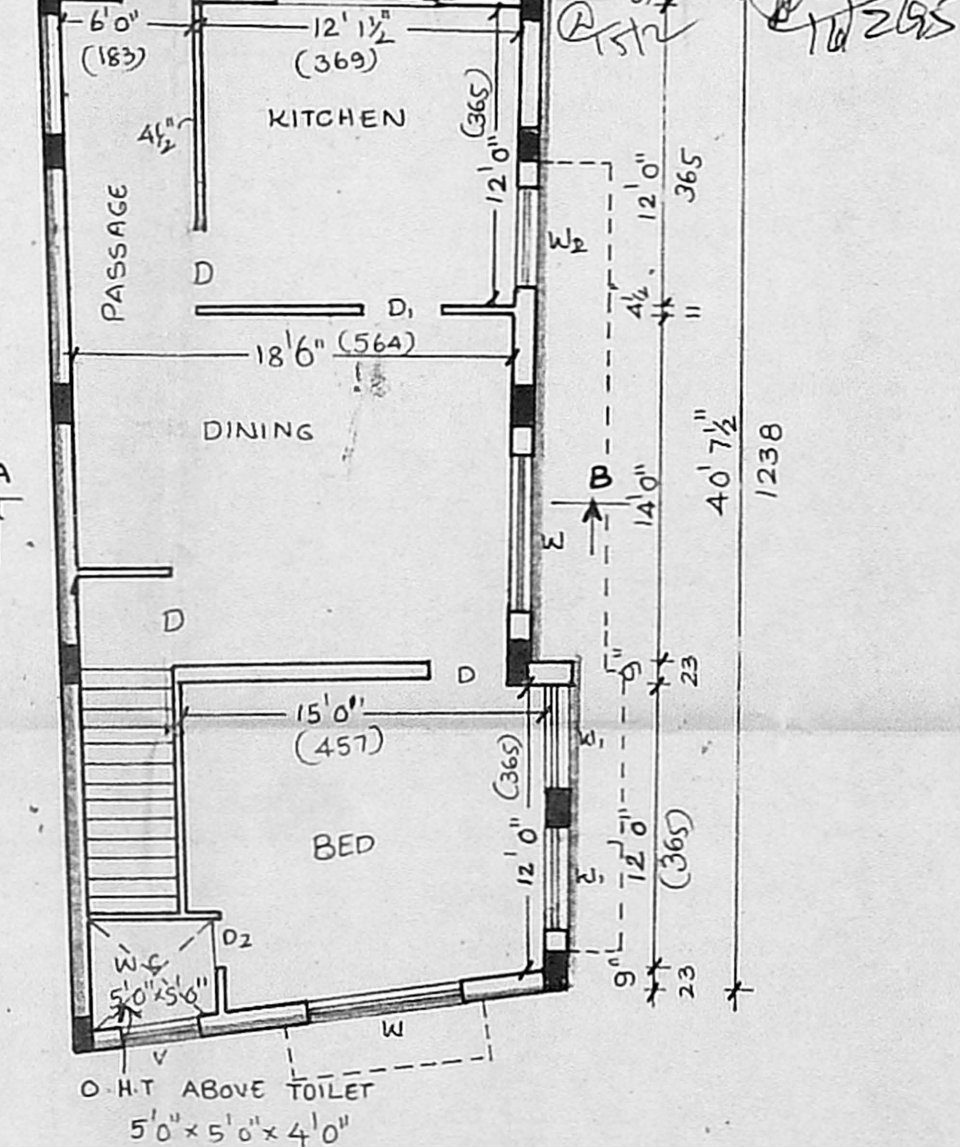

FIRST FLOOR PLAN

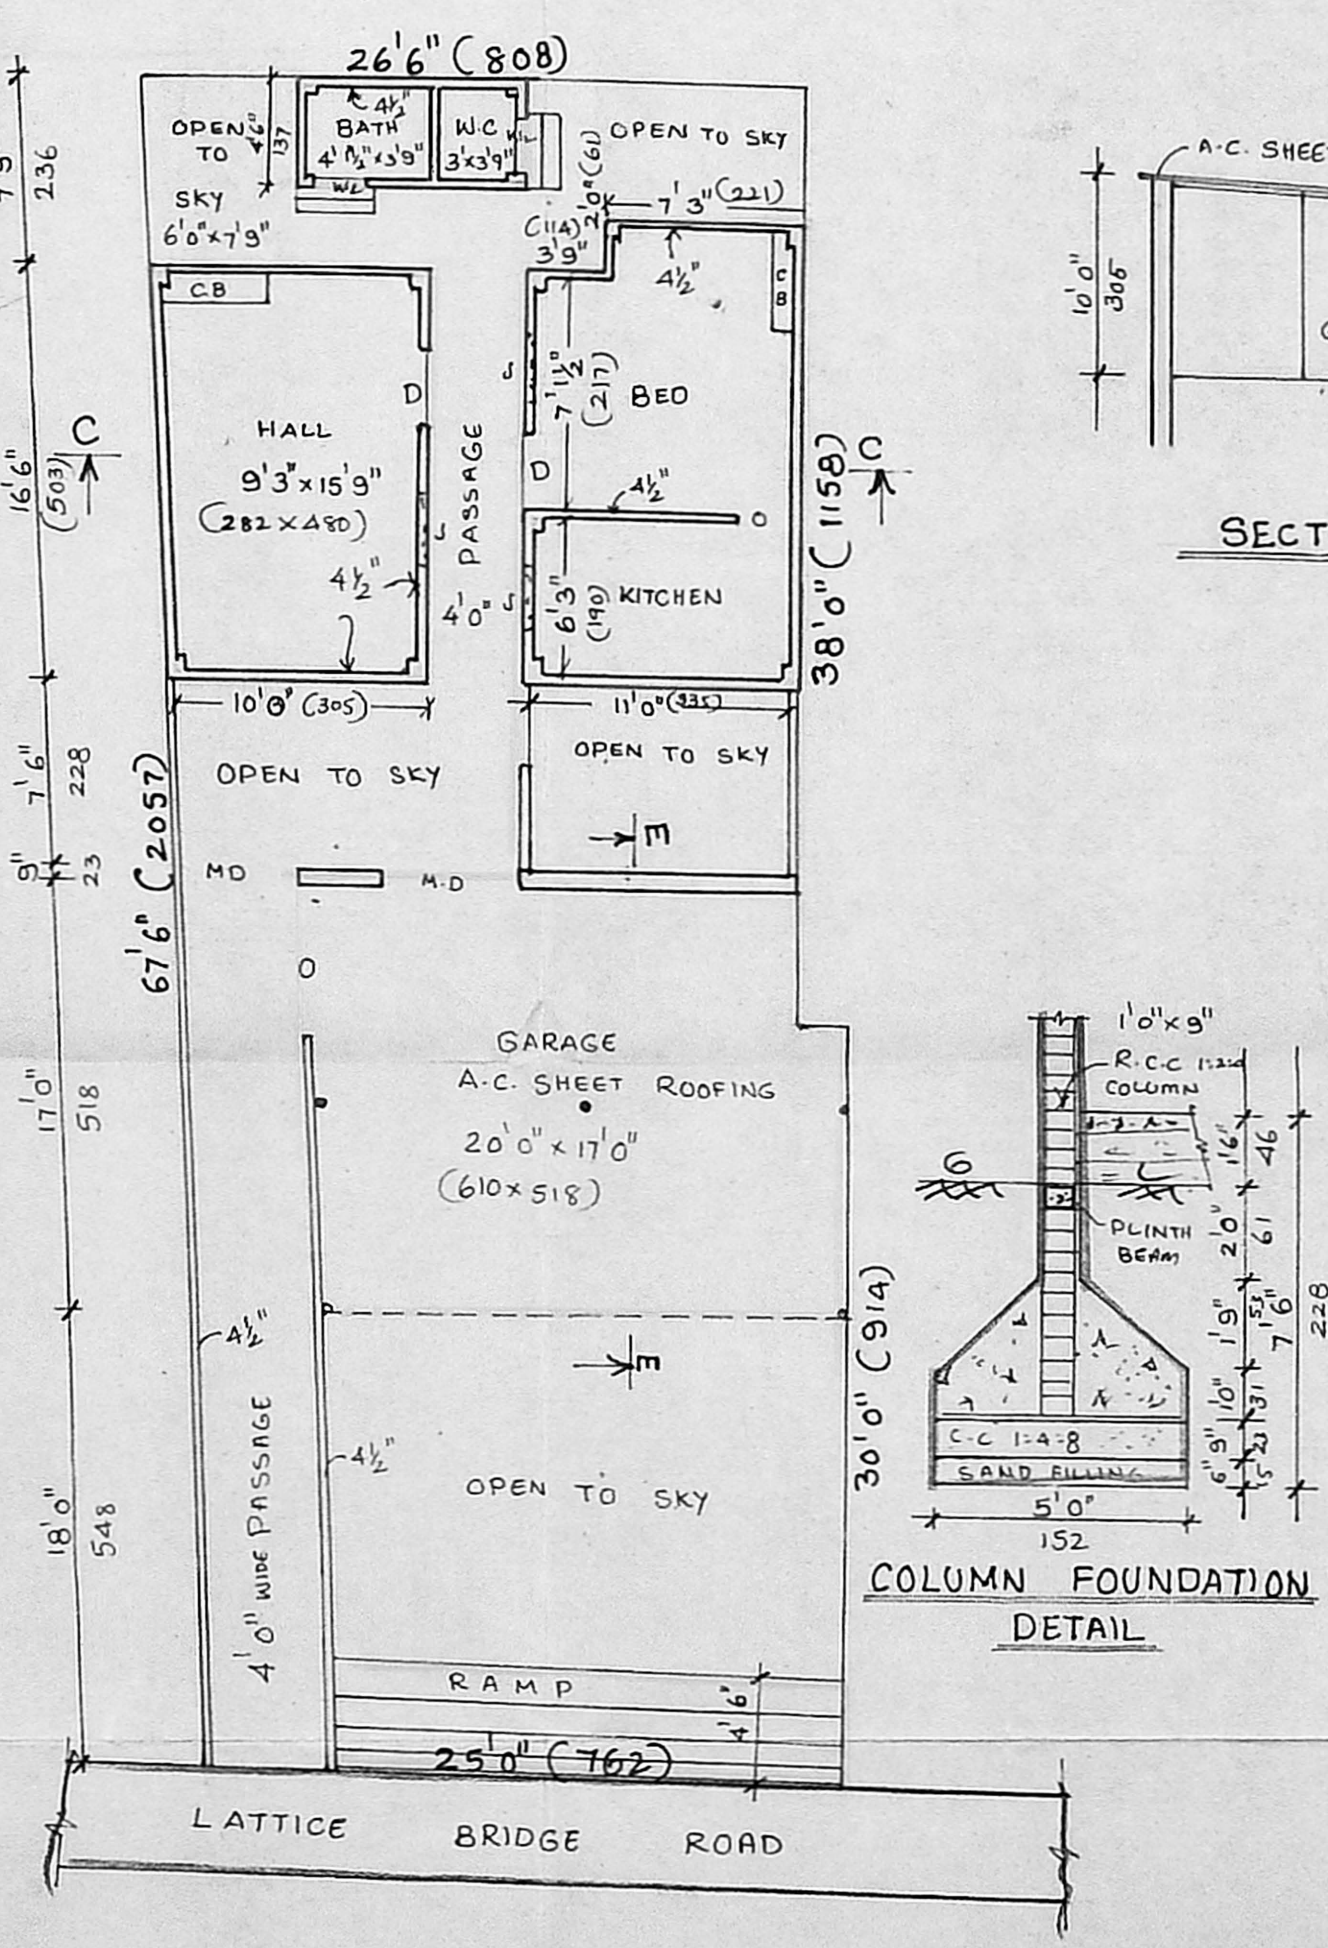

EXISTING SITE CUM GROUND FLOOR PLAN

**COLOUR REFERENCE**


PROPOSED	
ROAD	
BOUNDARY	
DEMOLITION	
EXISTING	

**JOINERY DETAILS**

D DOOR	3'6" x 7'0"	O. OPENING	3'0" x 7'0"
D1 DOOR	3'0" x 7'0"	MD MAIN DOOR	4'0" x 7'0"
D2 DOOR	2'6" x 7'0"		
W WINDOW	6'0" x 4'6"		
W1 WINDOW	4'0" x 4'6"		
W2 WINDOW	4'0" x 3'6"		
V. VENTILATOR	3'0" x 2'0"		
J. JALLI (R.C.C)	8'0" x 3'0"		

**AREA STATEMENTS**

PLOT AREA :	1757 S.FT (163.28 M <sup>2</sup> )
PRO. GROUND FLOOR AREA :	905 S.FT (84.10 M <sup>2</sup> )
PRO. FIRST FLOOR AREA :	830 S.FT (77.13 M <sup>2</sup> )
TOTAL PRO. AREA :	1735 S.FT (161.24 M <sup>2</sup> )
PLOT COVERAGE :	51.5% F.S.1 : 0.98
EXISTING DEMOLISHED AREA :	745 S.FT (69.23 M <sup>2</sup> )

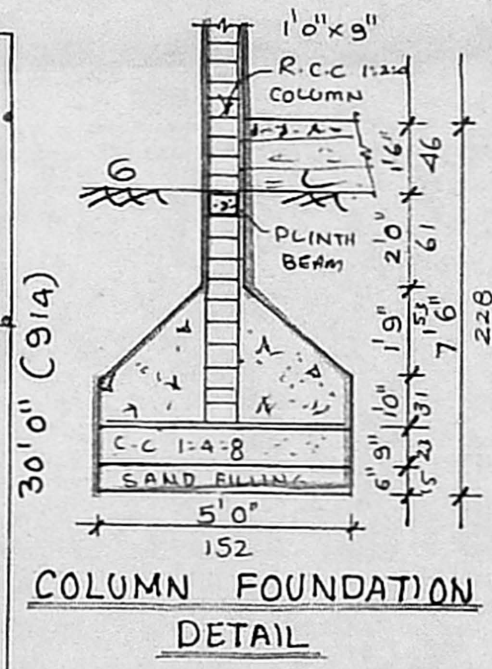

COLUMN FOUNDATION DETAIL

*V. Nandagopal*

**F. G. KRISHNAMURTHY RAO**  
CIVIL ENGINEER  
CLASS I LICENSED SURVEYOR NO. 370  
CORPORATION OF M.S. RAS  
C-10, SANTHI AVENUE  
11/2, LAKE VIEW ROAD, MADRAS-600002  
LICENSED SURVEYOR

OWNER