


ELEVATION


SECTION ON 'CC'

SPECIFICATION


- OVER HEAD TANK SCIENTIFICALLY SEALED
- WEATHERING COURSE WITH B.J.L.C
- PARAPET WALL 9" THICK 3'0" HEIGHT
- R.C.C ROOF SLAB 1:2:4 4 1/2" THICK
- CEILING PLASTERING IN CM 1:3
- BRICK WORK IN CM 1:6
- R.C.C LINTEL CUM SUNSHADE IN 1:2:4 MIX
- JOINERIES WITH TEAK WOOD
- MOSAIC FLOORING
- P.C.C IN 1:4:8
- SAND FILLING

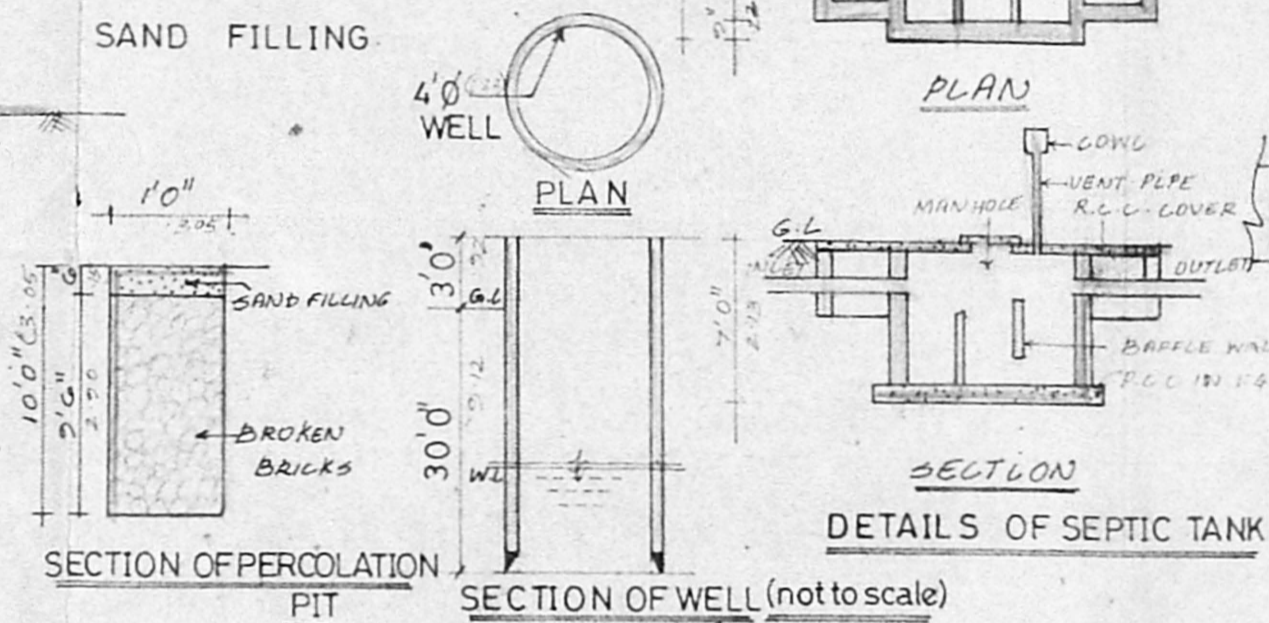


SECTION OF PERCOLATION PIT SECTION OF WELL (not to scale) DETAILS OF SEPTIC TANK

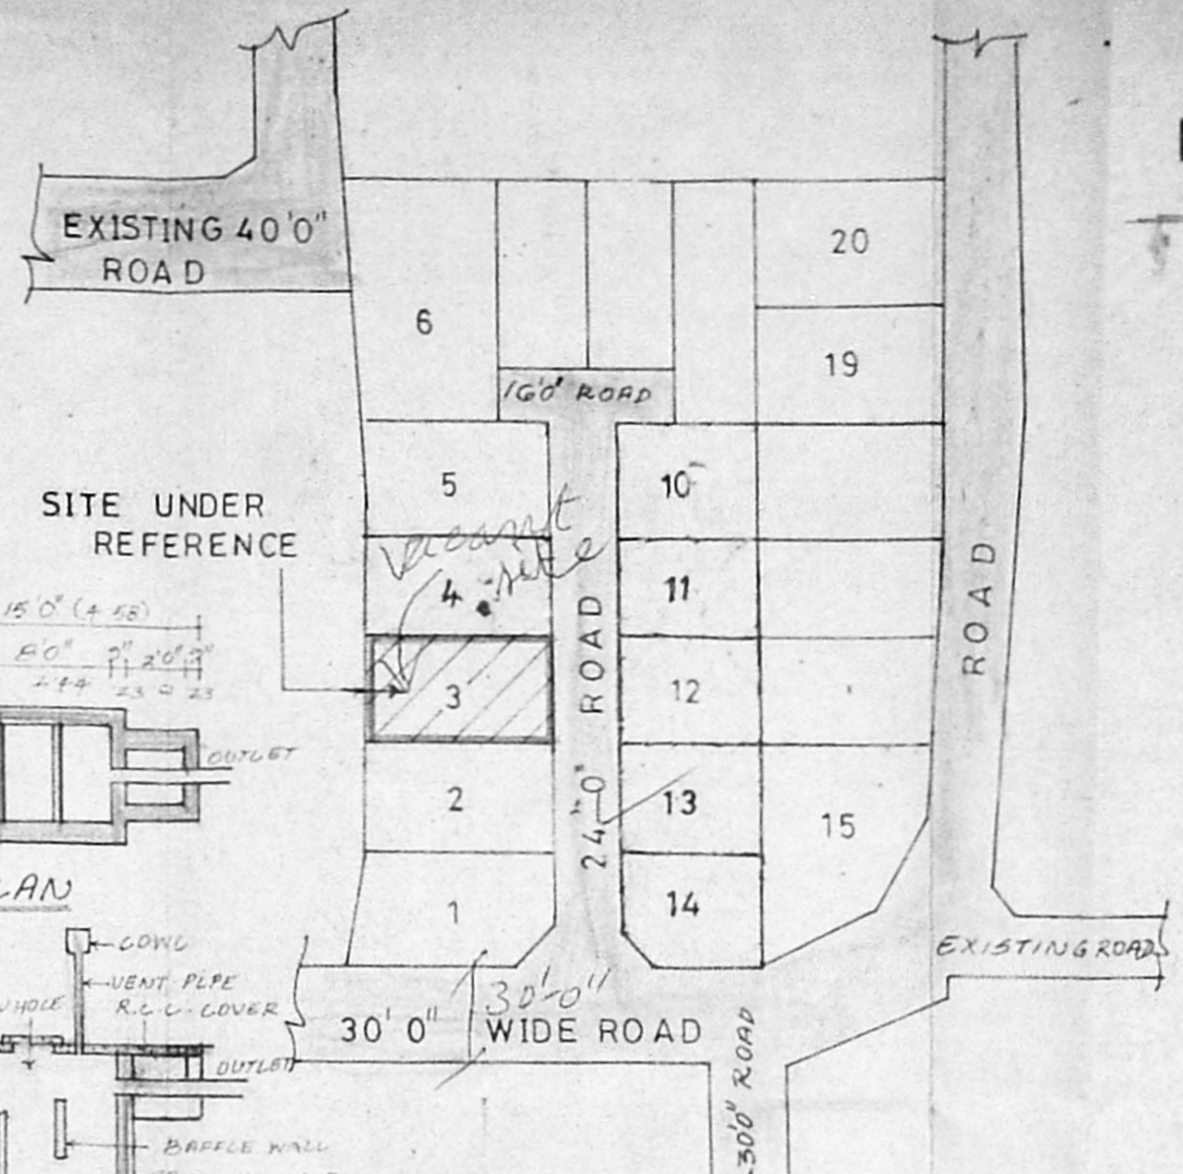

KEY PLAN (not to scale)

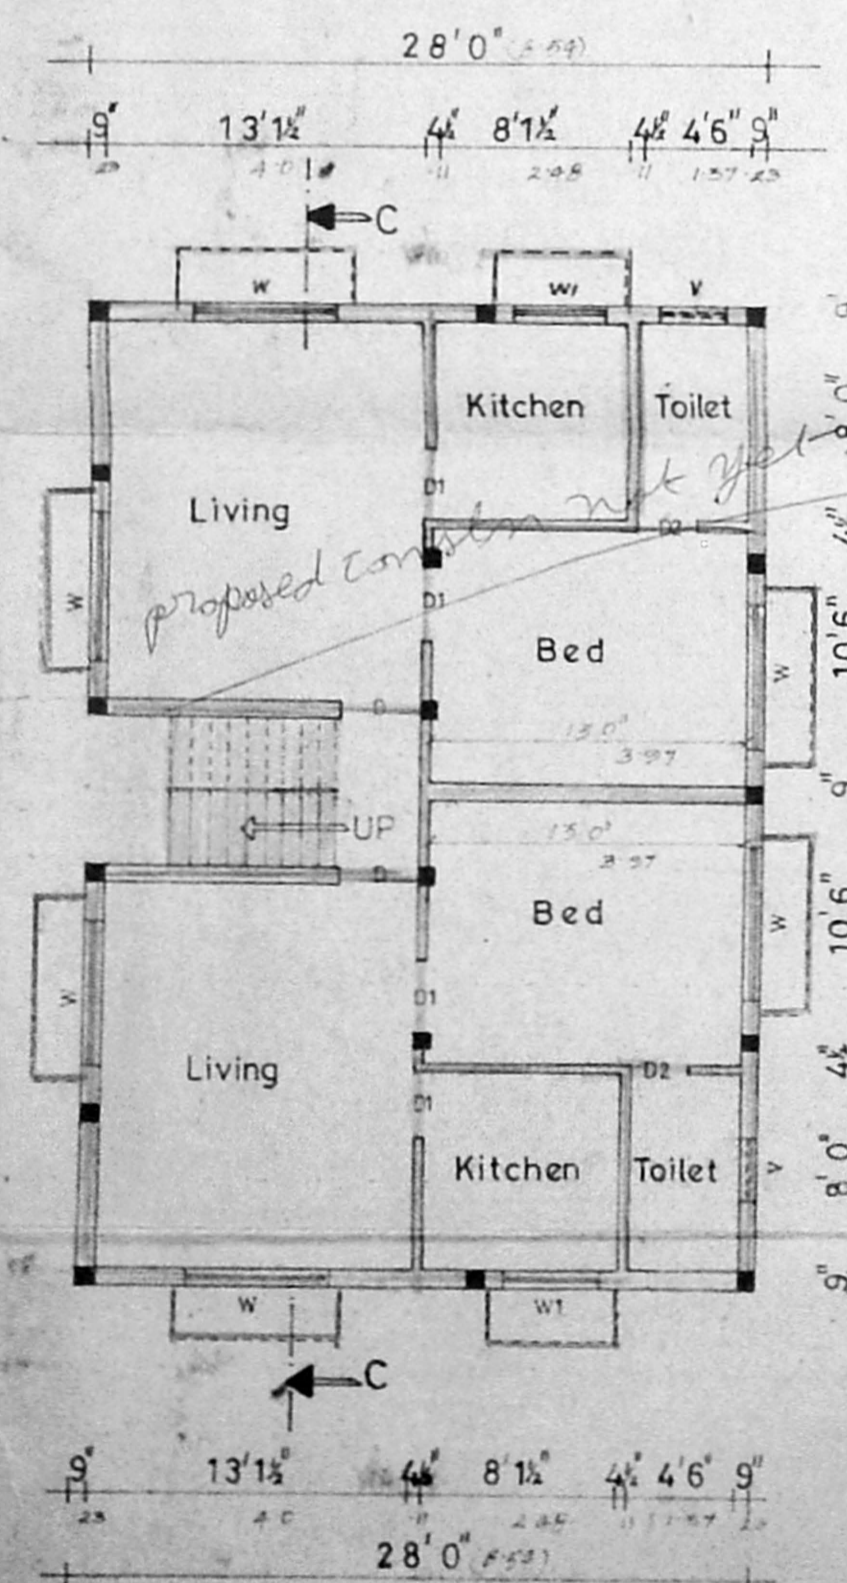


GROUND FLOOR PLAN

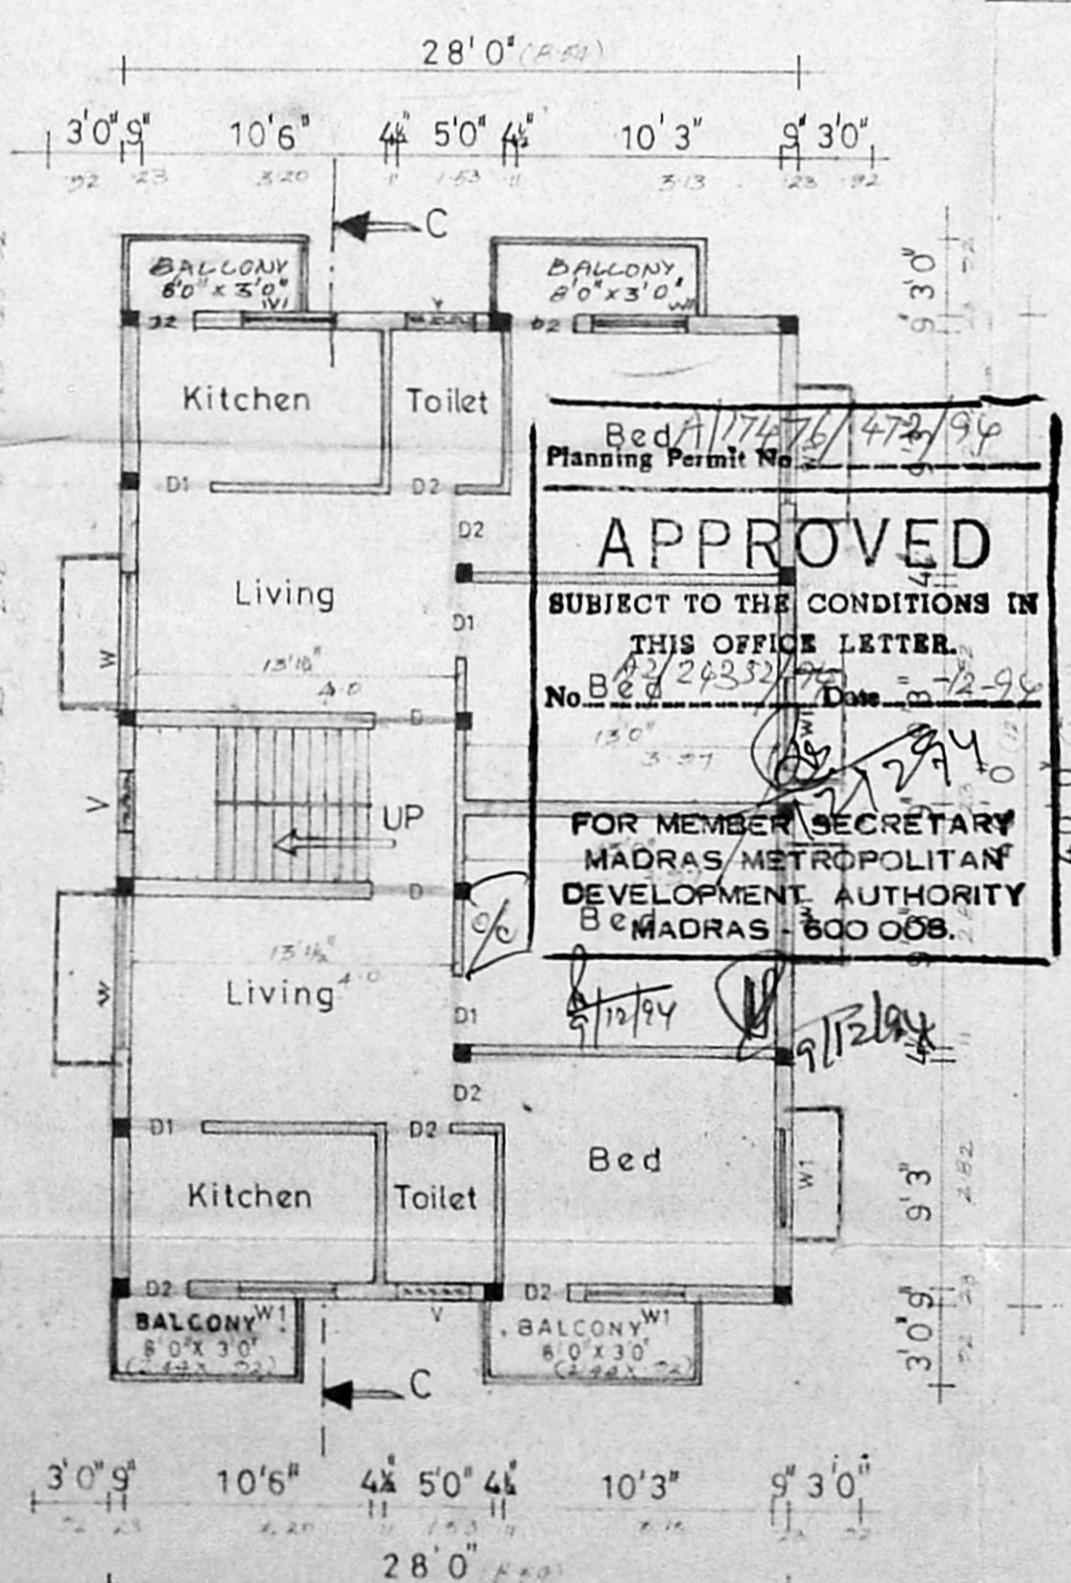


FIRST FLOOR PLAN


Bed No. 17476/472/99
 Planning Permit No. 12/2433/77
APPROVED
 SUBJECT TO THE CONDITIONS IN THIS OFFICE LETTER.
 No. B.C. 130 Date 12-9-94
 FOR MEMBER SECRETARY
 MADRAS METROPOLITAN
 DEVELOPMENT AUTHORITY
 B.C. MADRAS 600 008.

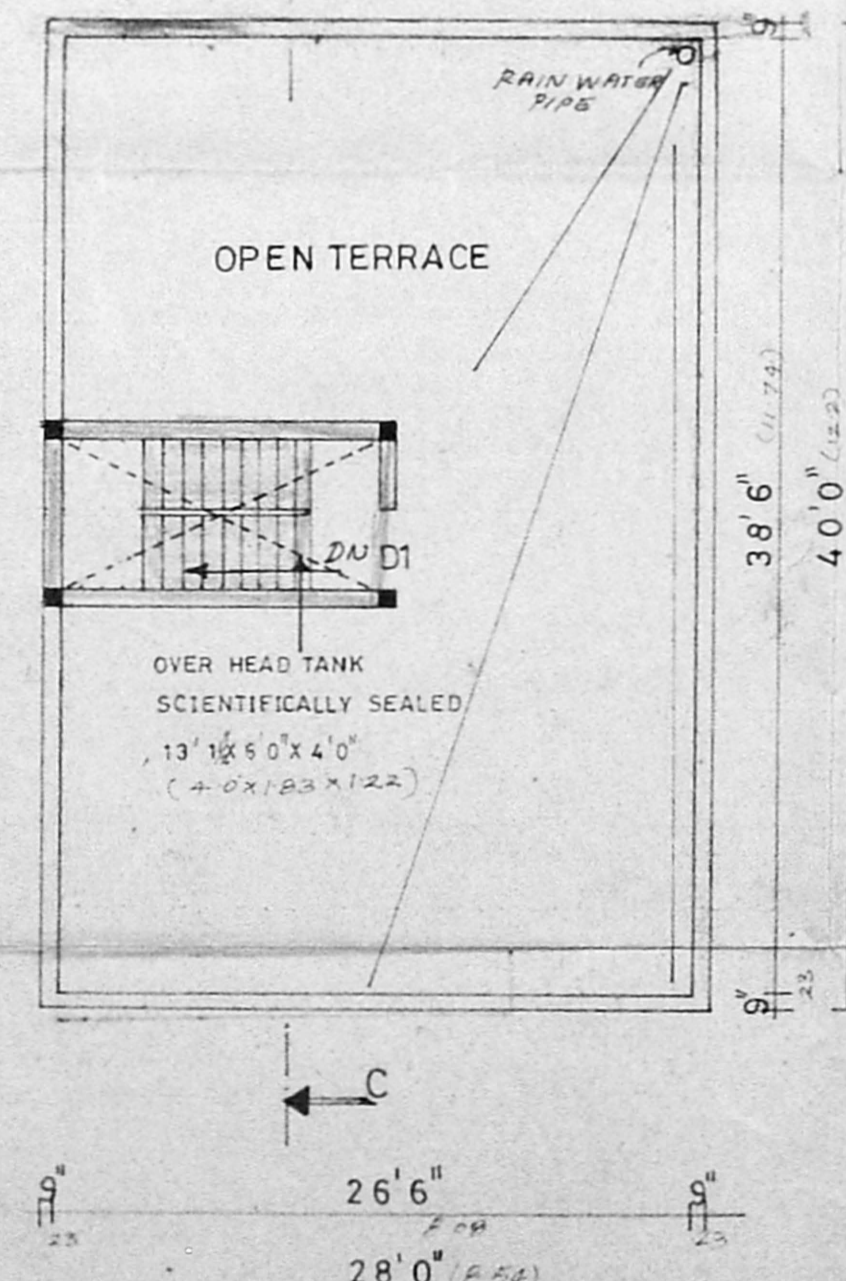

TERRACE FLOOR PLAN

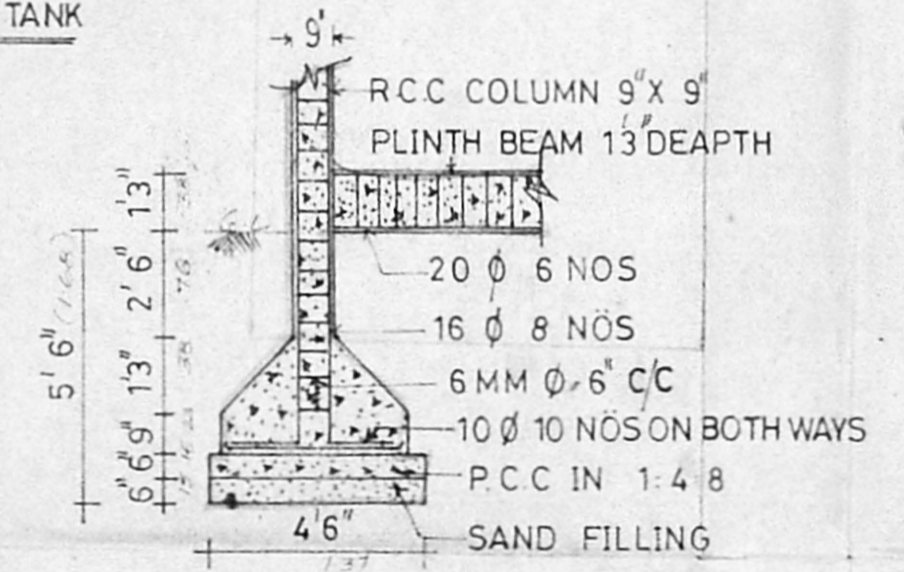

SECTION OF COLUMN (SCALE 1" = 4'0")

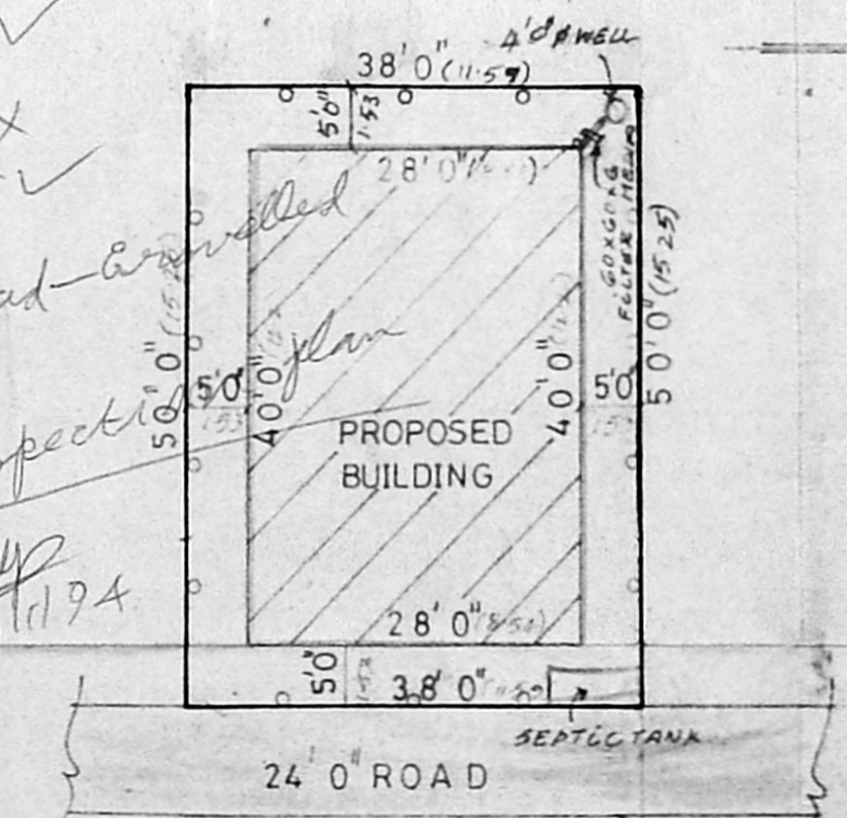

SITE PLAN (SCALE 1" = 16'0")

JOINERIES

D	DOOR	3'3" x 7'0"
D1	DOOR	3'0" x 7'0"
D2	DOOR	2'6" x 7'0"
W	WINDOW	6'0" x 4'6"
W1	WINDOW	4'0" x 4'6"
V	VENTILATOR	3'0" x 2'0"

Scrutiny Plan 12/2433/77

REFERENCE

PROPOSED	
ROAD	
BOUNDARY	

AREA DETAILS

	Sqft	Sq.mtr
PLOT AREA	1900.00	176.58
GROUND FLOOR AREA	1120.00	104.09
FIRST FLOOR AREA	1216.00	113.01
TOTAL FLOOR AREA	2336.00	217.10
COVERAGE	64%	
F.S.I	1.23	

SCALE : 1" = 8'0"

PLAN SHOWING THE PROPOSED RESIDENTIAL BUILDING, AT PLOT NO. 3 IN LAY OUT APPROVED IN P.D.D./L.O. NO. 101/90 IN VILLAGE NO. 100 PAMMAL TOWN PANCHAYAT R.S. NO. 19/23

R. Jay
 OWNER'S SIGNATURE

[Signature]
Er. K. MENUGOPAL, M.A.S.E.
 CORPORATION OF MADRAS
 Civil & Sanitary Engineering Consultant
 Licensed Surveyor Reg. No. 320
 Licensed Member of Metro Water
 Sewerage Dept. Chennai
 3, Nallur Street, Nallur, Chennai
 Telephone: 2433333, 2433334
 Fax: 2433333
 M.A.S.E. 500 J34.
 LICENSED SURVEYOR