


ELEVATION

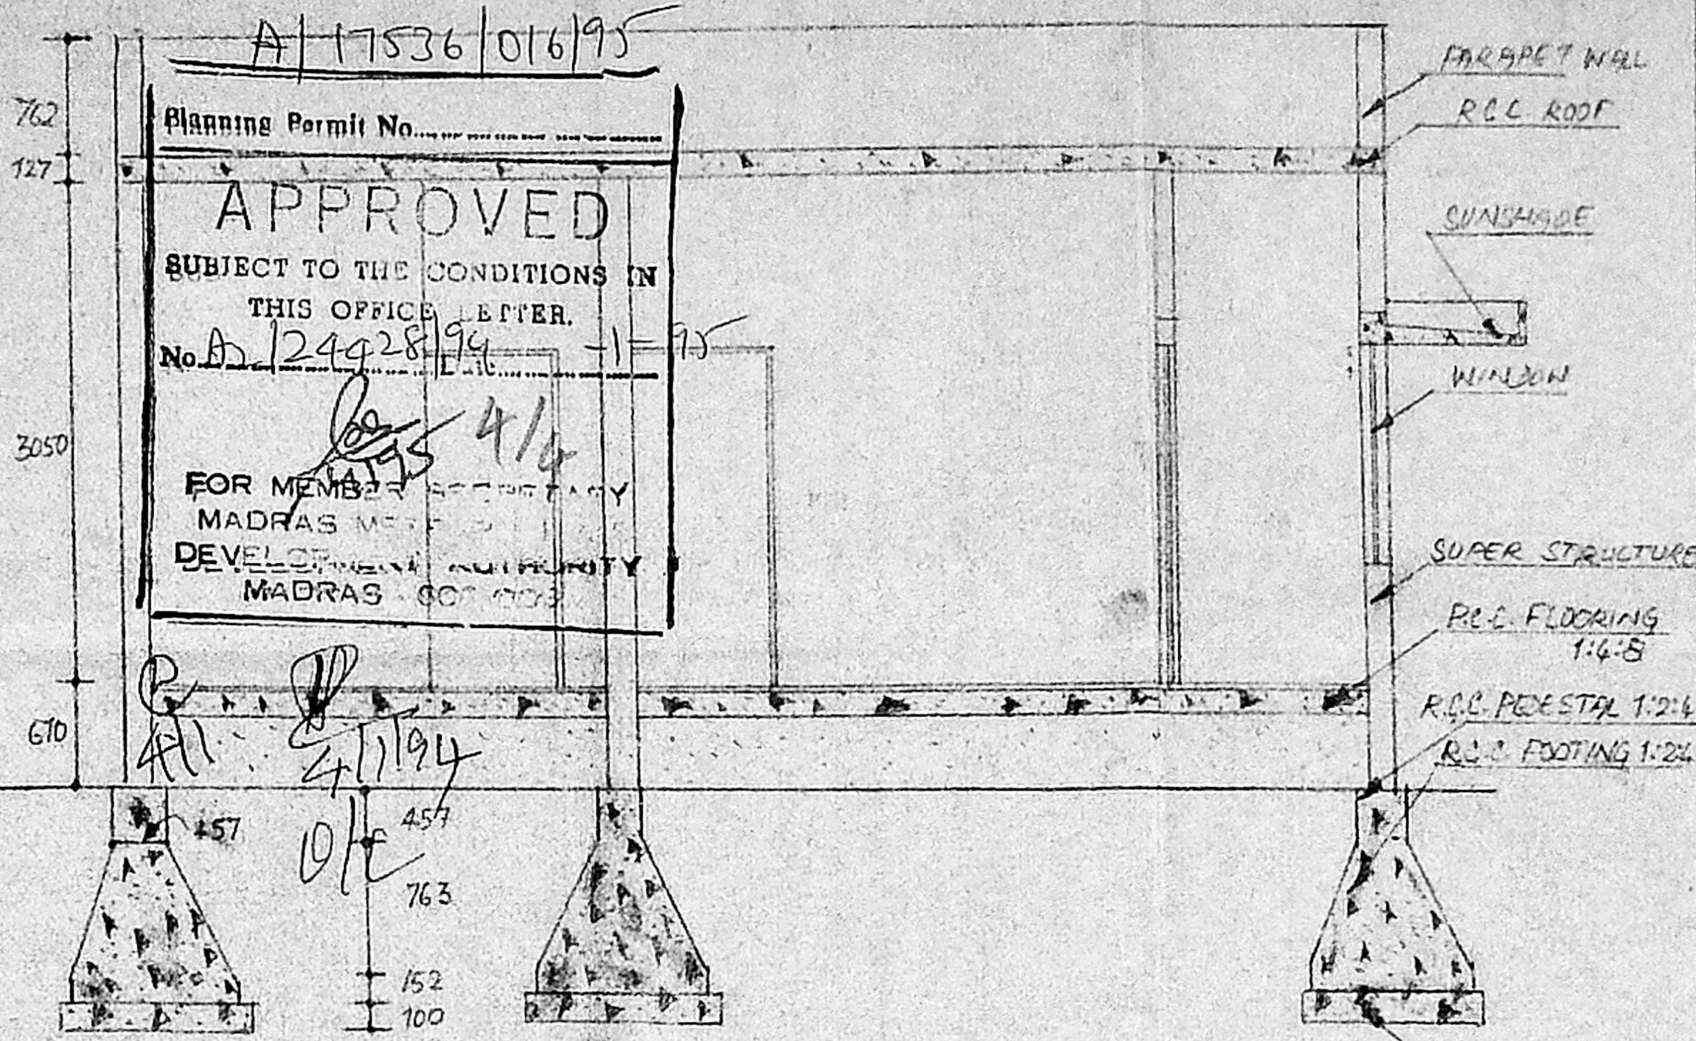

SECTION AA

PLAN SHOWING THE PROPOSED RESIDENTIAL BUILDING IN PLOT NO.27 AT POONAMALLEE, CHENGAI.MGR DIST. MADRAS - 600056.

SCALE 1:50



JOINERY DETAILS

- D- DOOR 3'-3" x 8'-8"
- D<sub>1</sub>- DOOR 3'-0" x 6'-6"
- D<sub>2</sub>- DOOR 2'-6" x 6'-6"
- W- WINDOW 4'-6" x 4'-6"
- W<sub>1</sub>- WINDOW 3'-0" x 4'-8"
- W<sub>2</sub>- WINDOW 4'-0" x 2'-0"
- J- R.C.C. JALI 2'-0" x 1'-6"


AREA STATEMENT

PLOT AREA 290.16 Sq. m  
 G.F. PUNTH AREA 66.17 Sq. m  
 PLOT COVERAGE 22.8%


REFERENCE

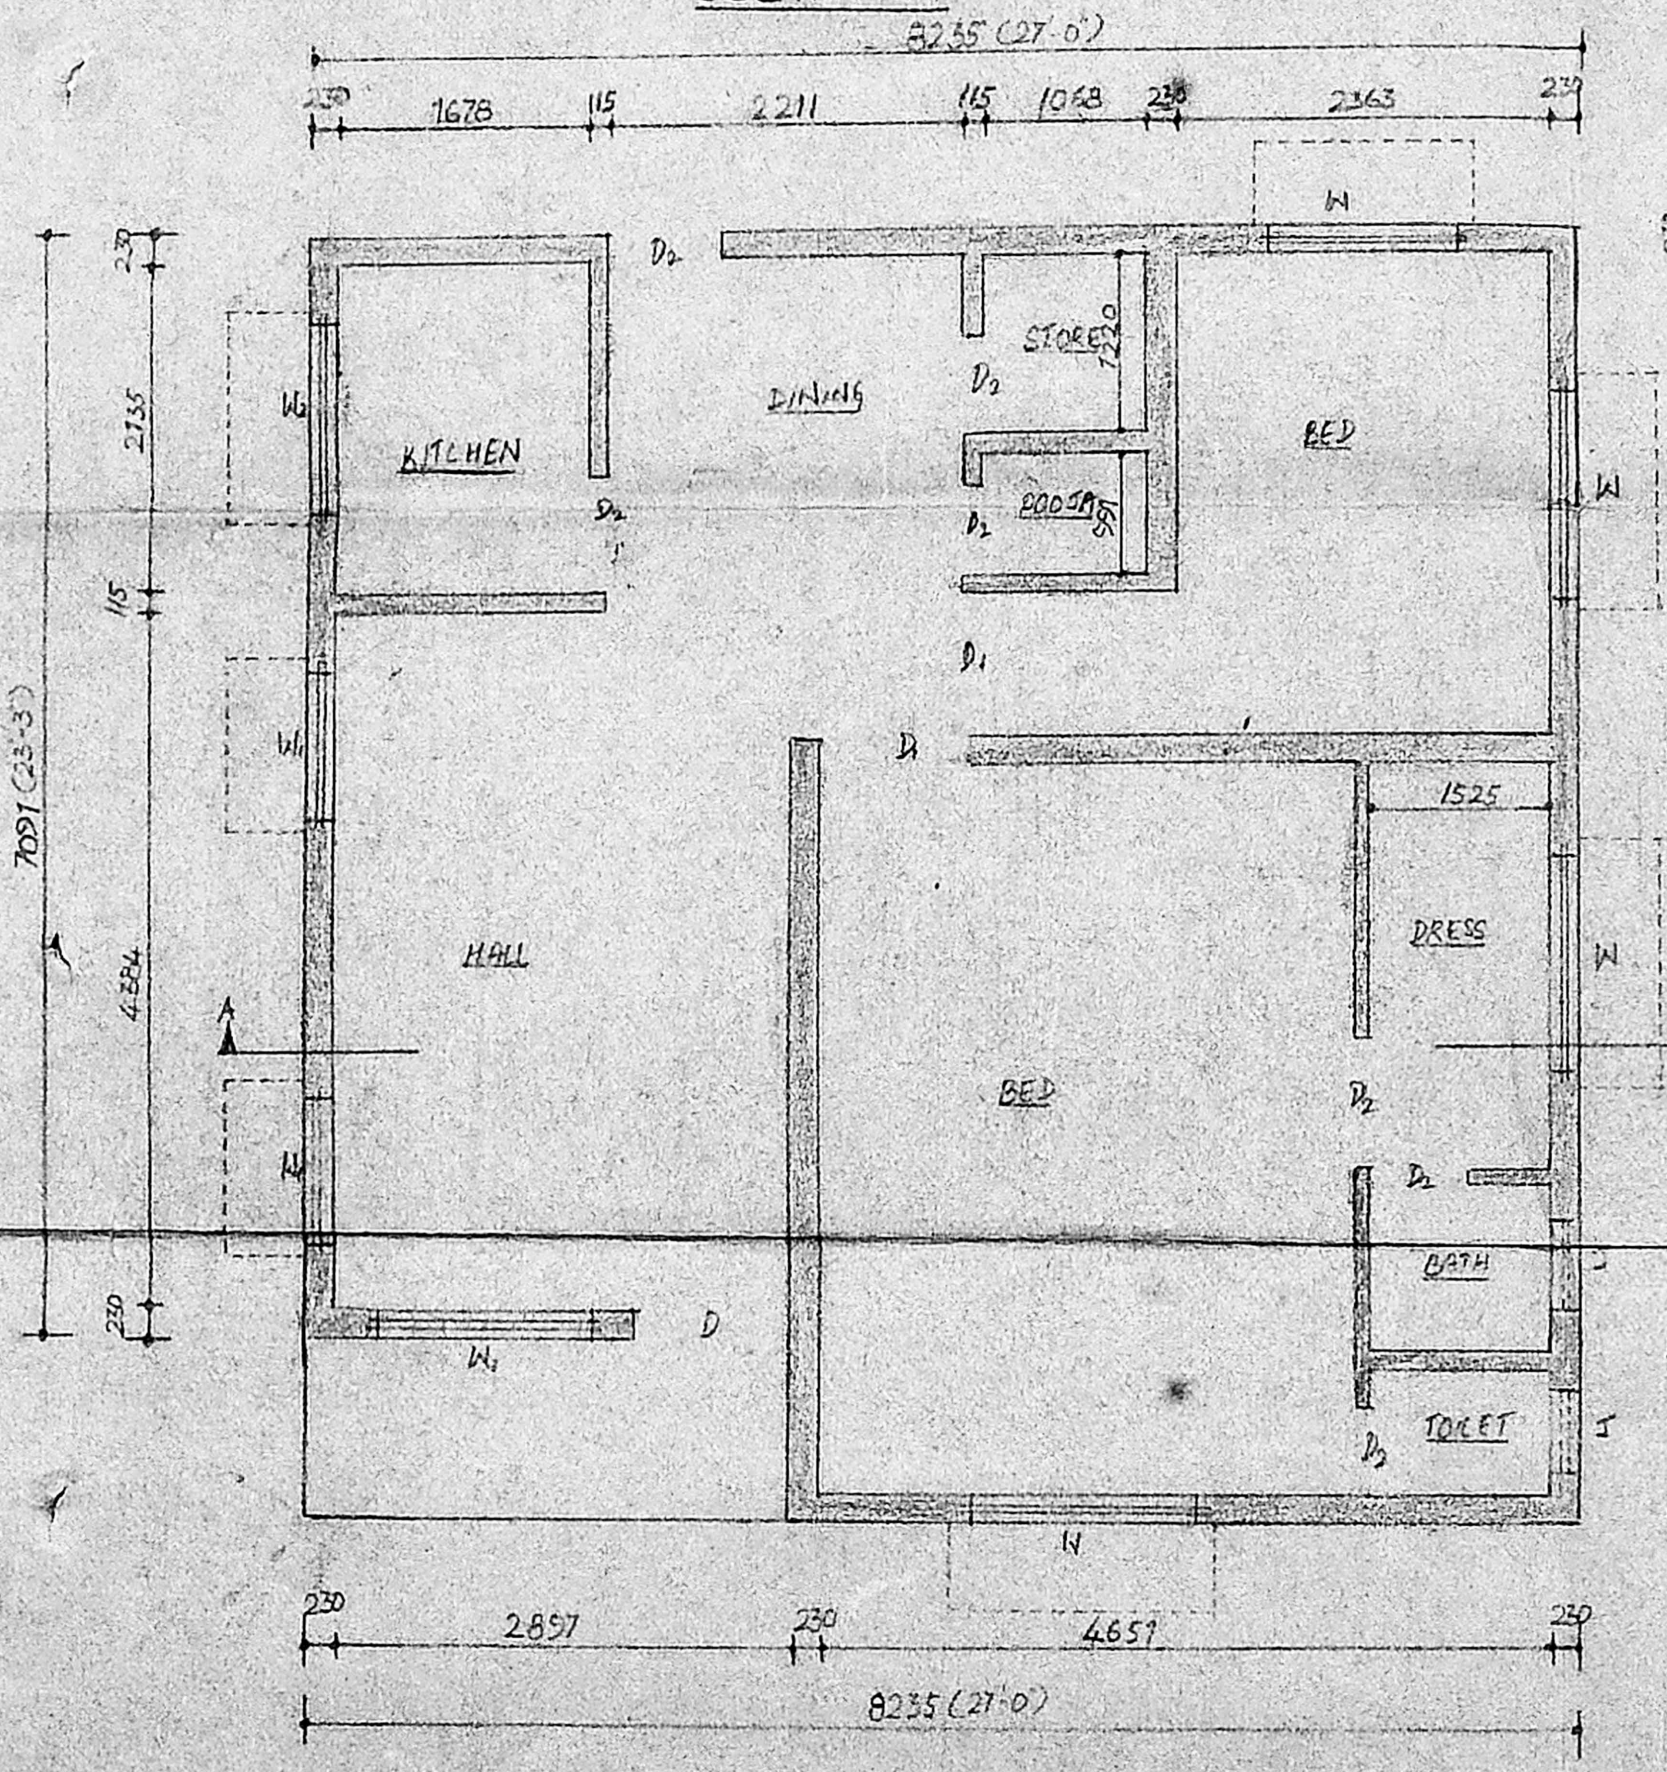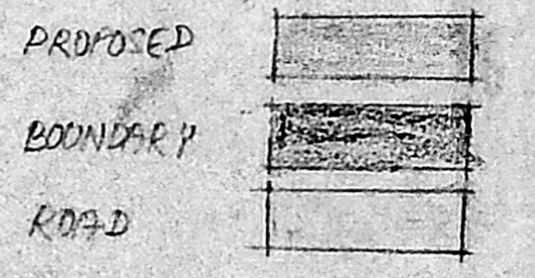


PLAN

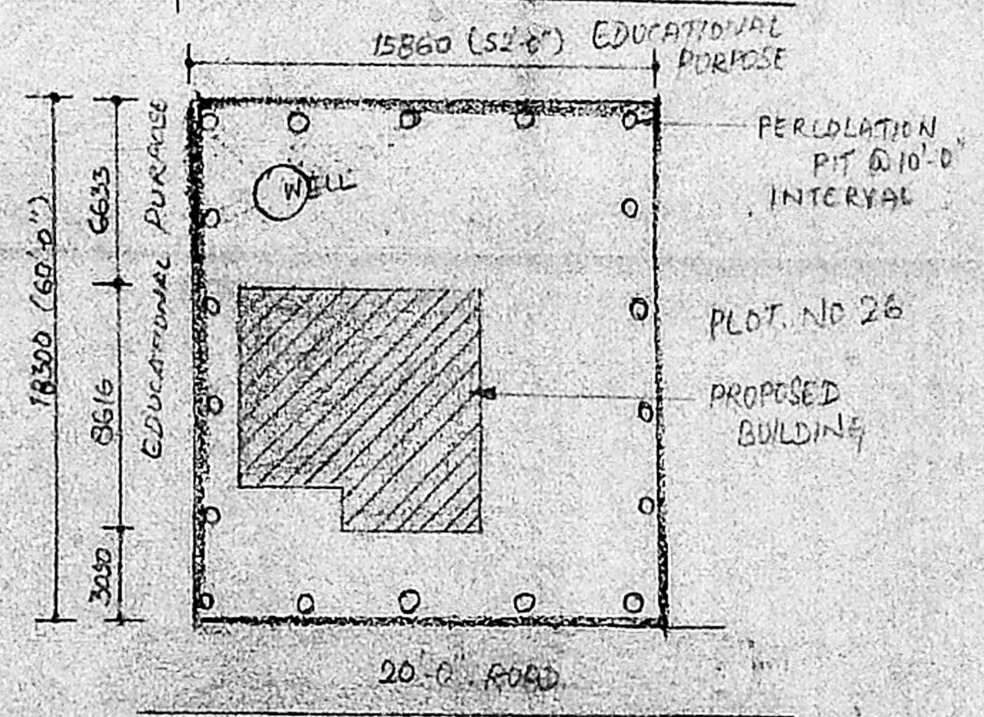

SITE PLAN

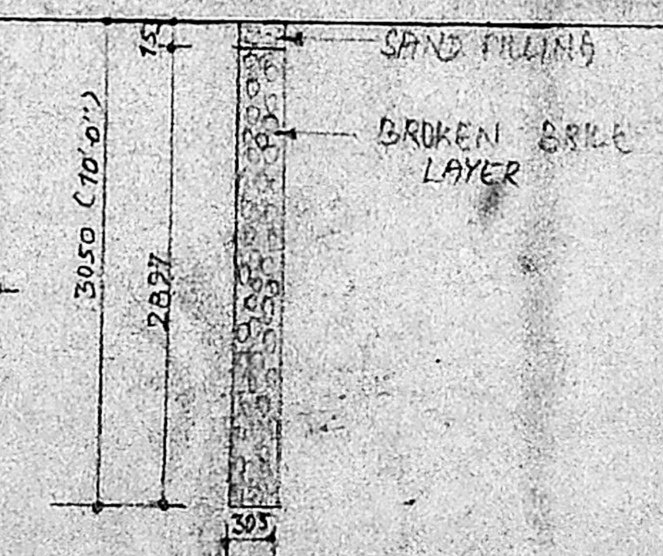

CROSS SECTION OF PERCOLATION PIT (SCALE 1:50)

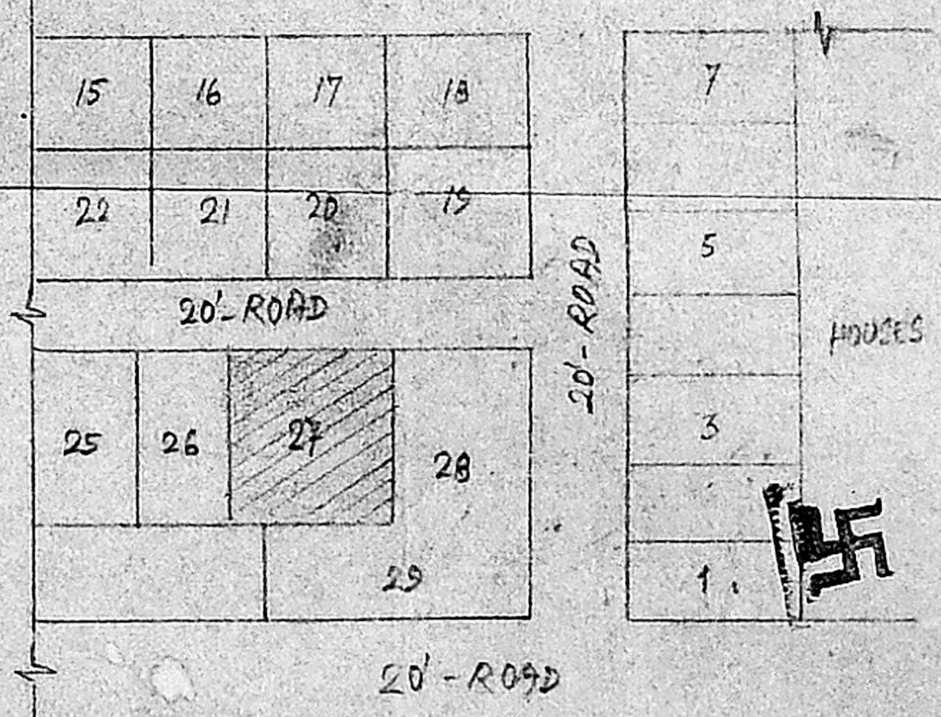

KEY PLAN (NOT TO SCALE)

*D. Divakar*  
 OWNER  
 D. Divakar, R.E.  
 Licenced Building Surveyor  
 VIJAY ASSOCIATES  
 54-L, Tank Road, Chengai, Madras - 600056  
 POONAMALLEE, 10.10.115, 010 950

LICENCED SURVEYOR

NOTE: ALL DIMENSIONS ARE IN MM UNLESS OTHERWISE SPECIFIED