




Plan showing the proposed construction of Departmental store, and Residential building in s.no: 233/4B of v.no: 166, Tambaram village Saidapet taluk, Chingleput district.

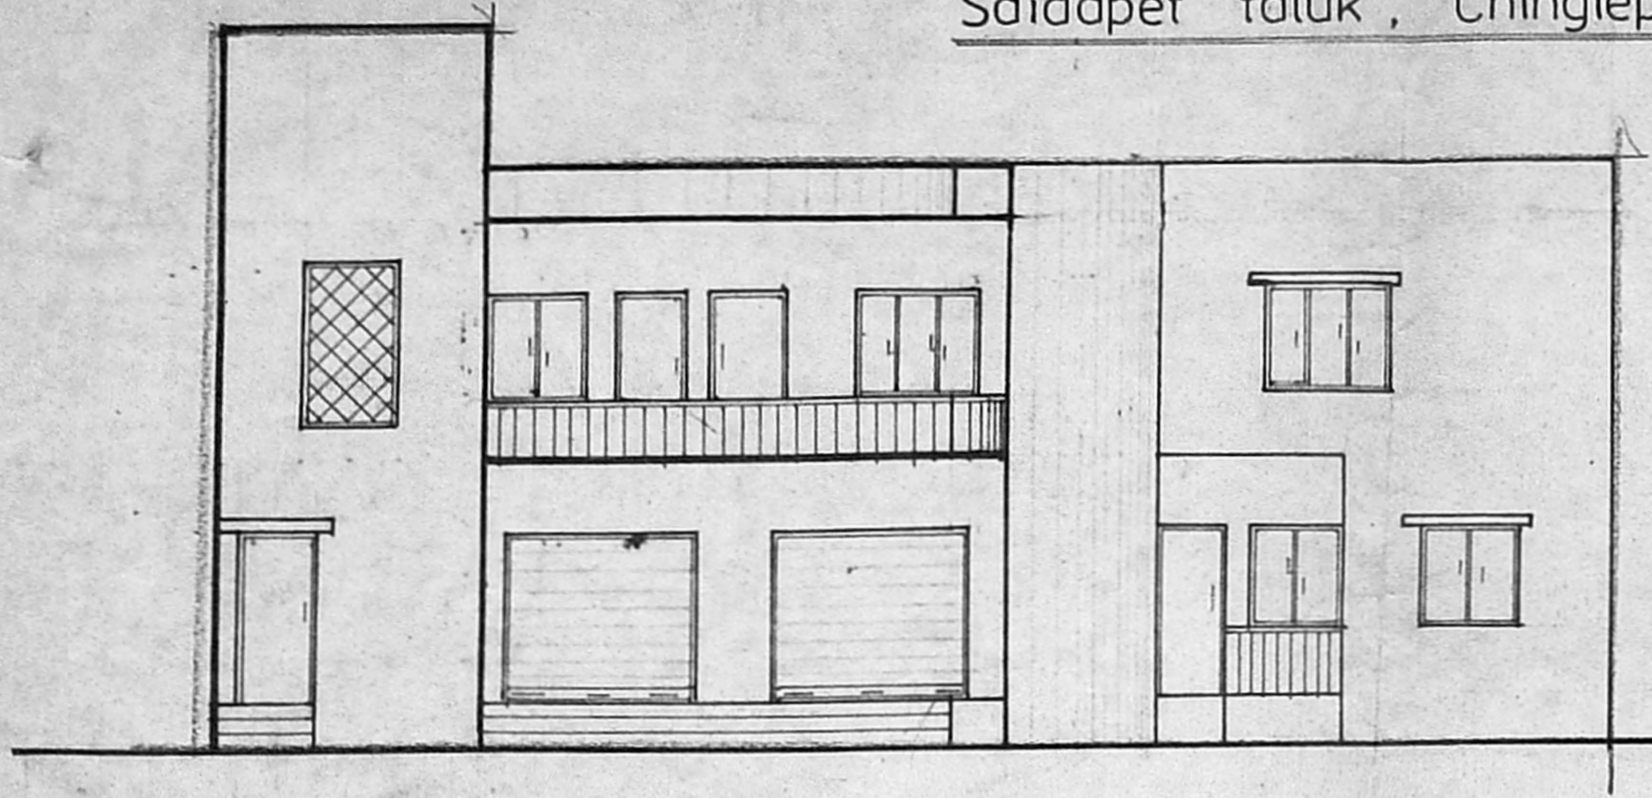


Elevation

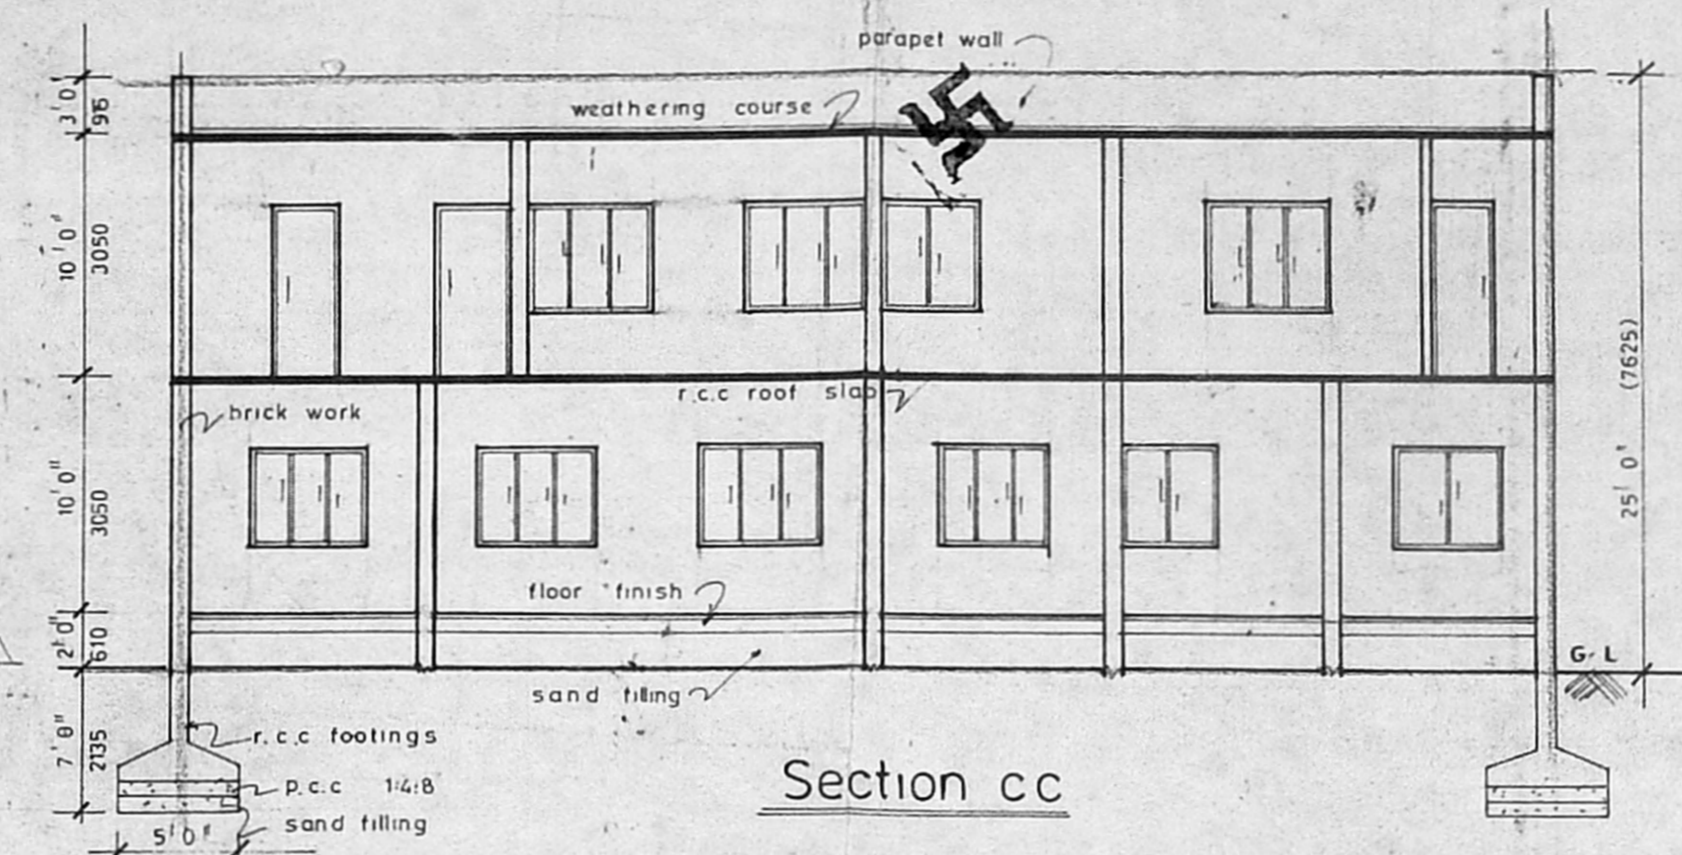


Section cc

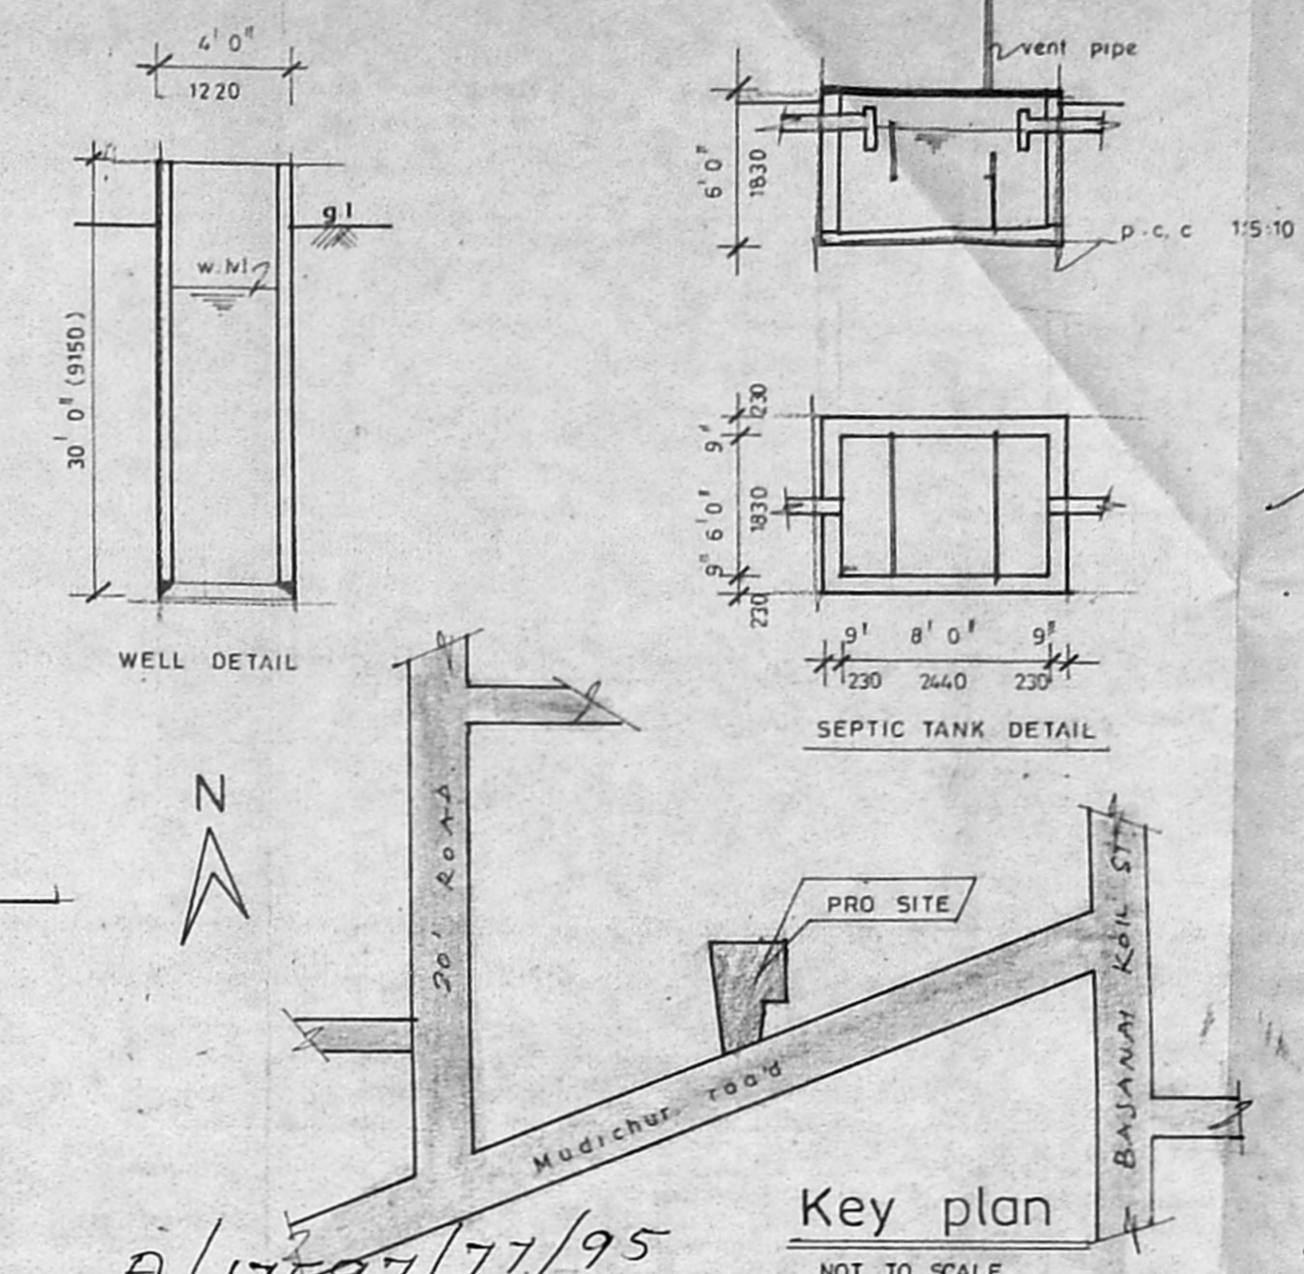

Key plan
NOT TO SCALE

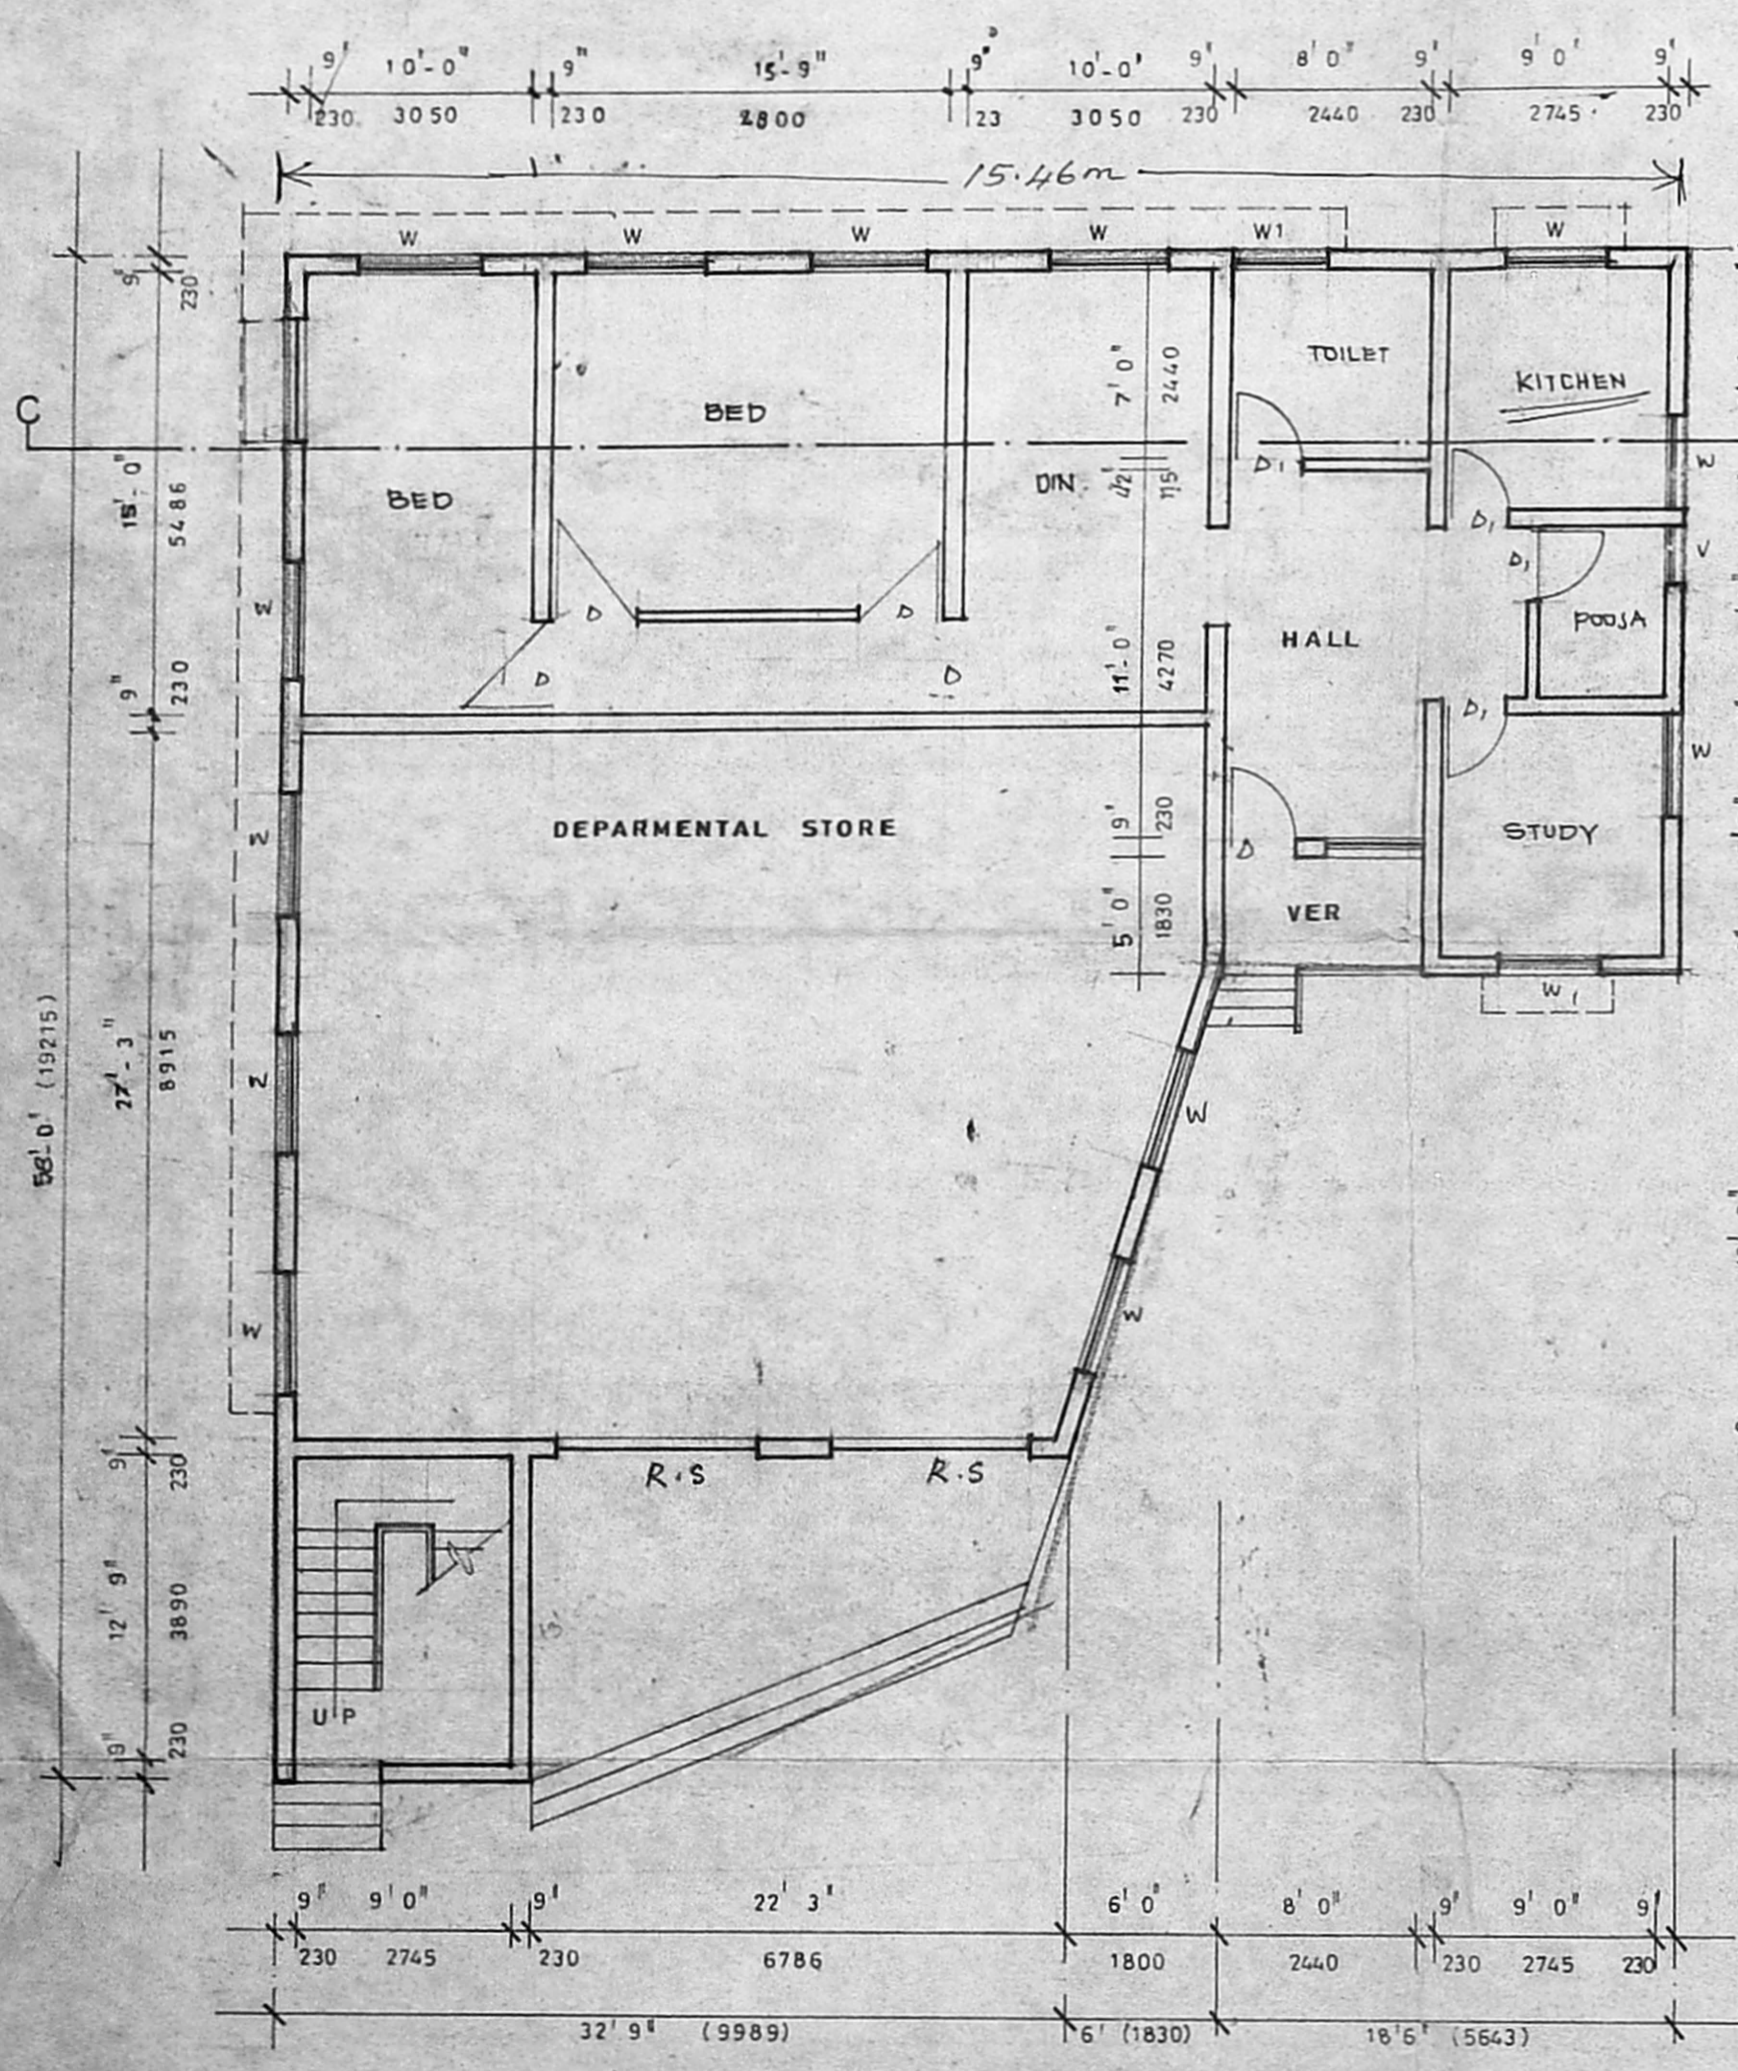

Ground floor plan

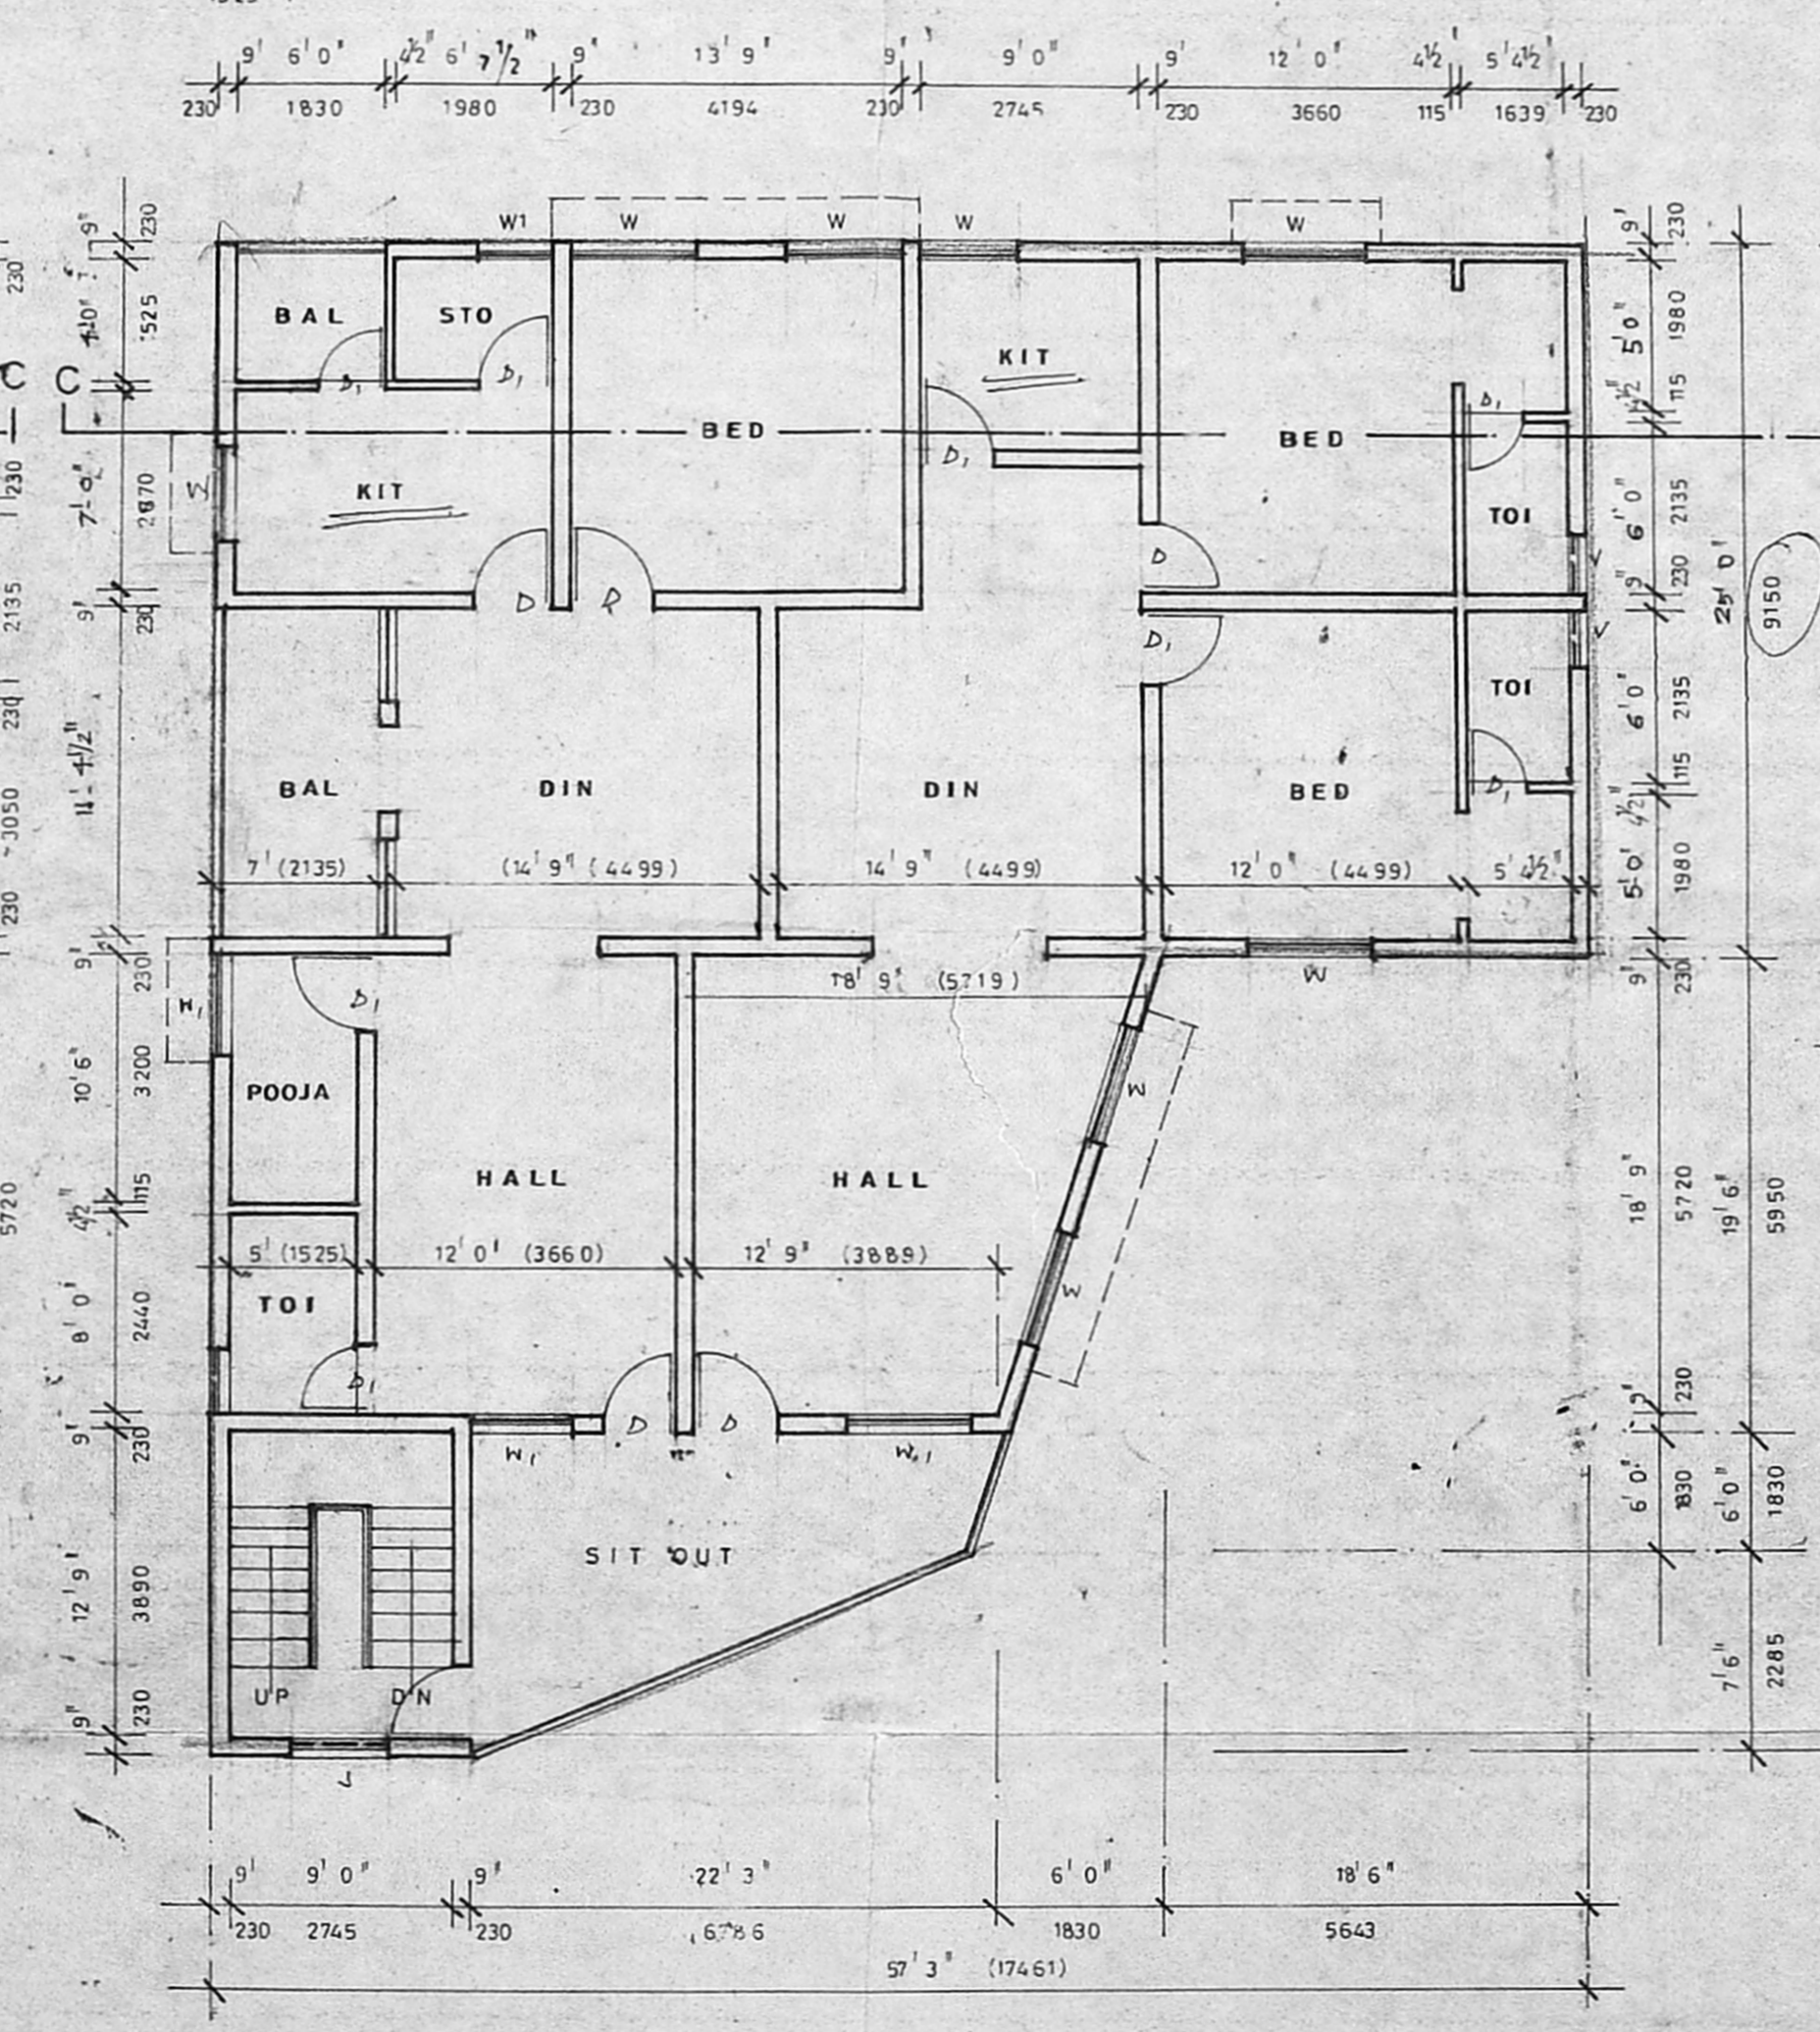


First floor plan

APPROVED
SUBJECT TO THE CONDITIONS IN THIS OFFICE LETTER.
No. A2/26415/94 Date 12/95
FOR MEMBER SECRETARY
MADRAS METROPOLITAN
DEVELOPMENT AUTHORITY
MADRAS - 600 008.

Planning Permit No. A/17597/77/95

15/2/95

15/2/95

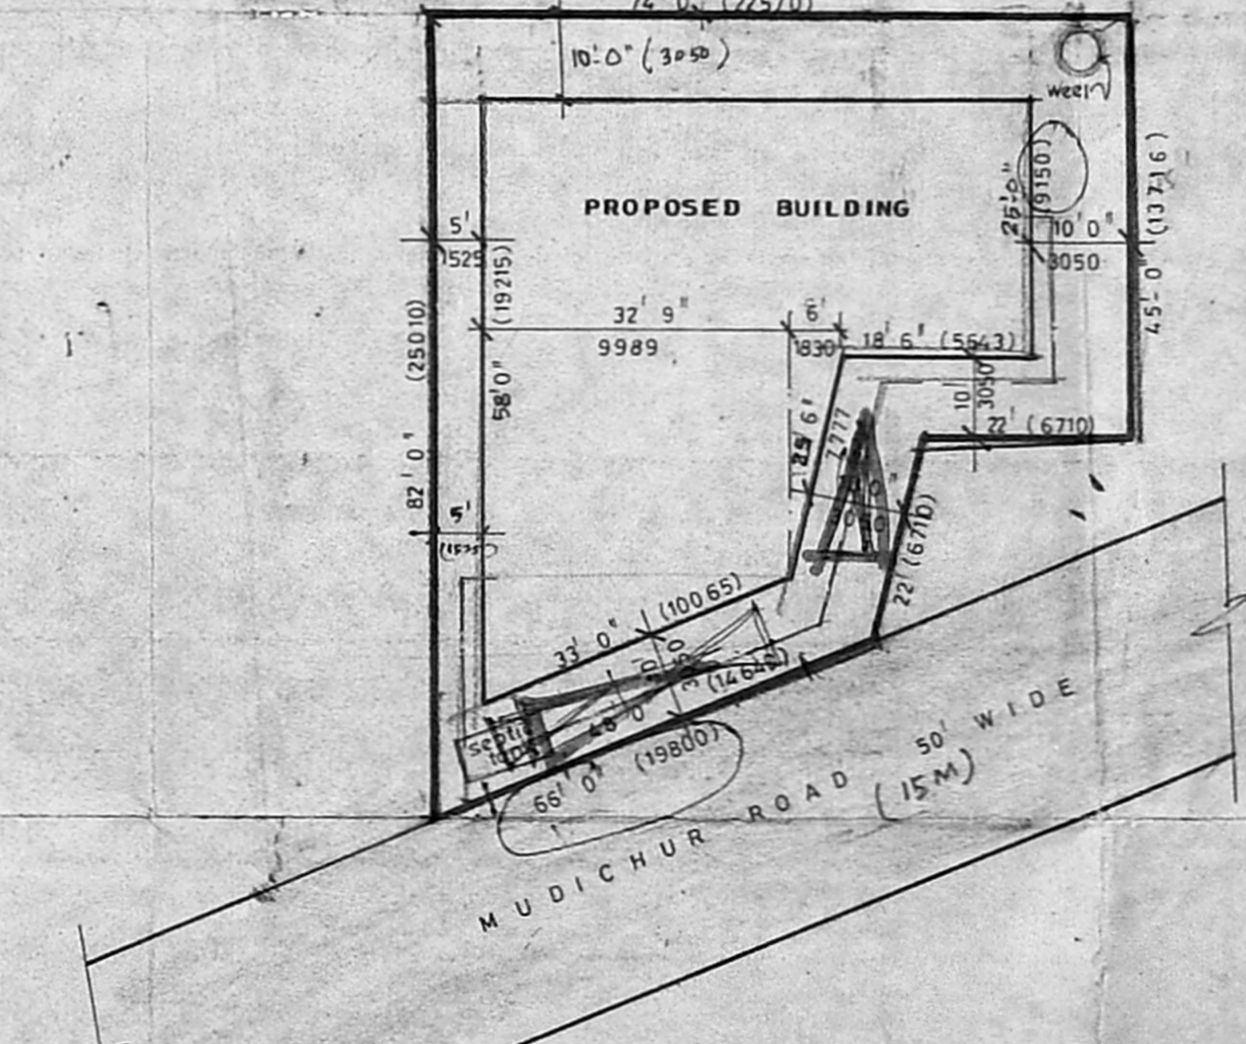

SITE PLAN
SCALE 1" = 20' (1:250)

Specification

FOUNDATION R.c.c footings 4:2:4 mix over p.c.c and sand filling
BRICK WORK B.w in c.m 1:4 in basement and c.m 1:4 in superstructure
ROOFING R.c.c roof slab 1:2:4 mix with 0.8% reinforcement
PLASTERING Walls and ceiling are 12mm thick using c.m 1:3

Joinery

R S	ROLLING SHUTTER	8'0" x 7'0"	2440 X 2135
W	WINDOW	5'0" x 4'6"	1525 X 1350
W1	do	4'0" x 4'6"	1220 X 1350
D	DOOR	3'0" x 7'0"	915 X 2135
D1	do	2'6" x 7'0"	760 X 2135
V	VENTILATOR	3'0" x 1'6"	610 X 450

Colour code

PROPOSED	
ROAD	
BOUNDRY	

Area statement

AREA	Sq. Ft	(Sq. m)
PLOT	4703	(437)
GROUND FLOOR	-	-
RESIDENTIAL	1270	(118)
DEPARTMENTAL STORE	1016	(94)
FIRST FLOOR	-	-
RESIDENTIAL	2286	(212)
TOTAL	1572	(145)
COVERAGE	48%	
F.S.1	0.97	

OWNER

Er. K. VENUGOPAL, Rtd. A.E.E.
Civil & Sanitary Engineering Consultant
Licensed Surveyor, Class-I No: 320
Licensed Plumber, Class-I Metro Water
Sewerage No. Water Supply No.
3, Neelakandan Street, Nungambakkam (Lake Area),
Backside of Corporation Girls Higher Secondary School
MADRAS-600 034

LICENCED SURVEYOR