




TERRACE FLOOR PLAN

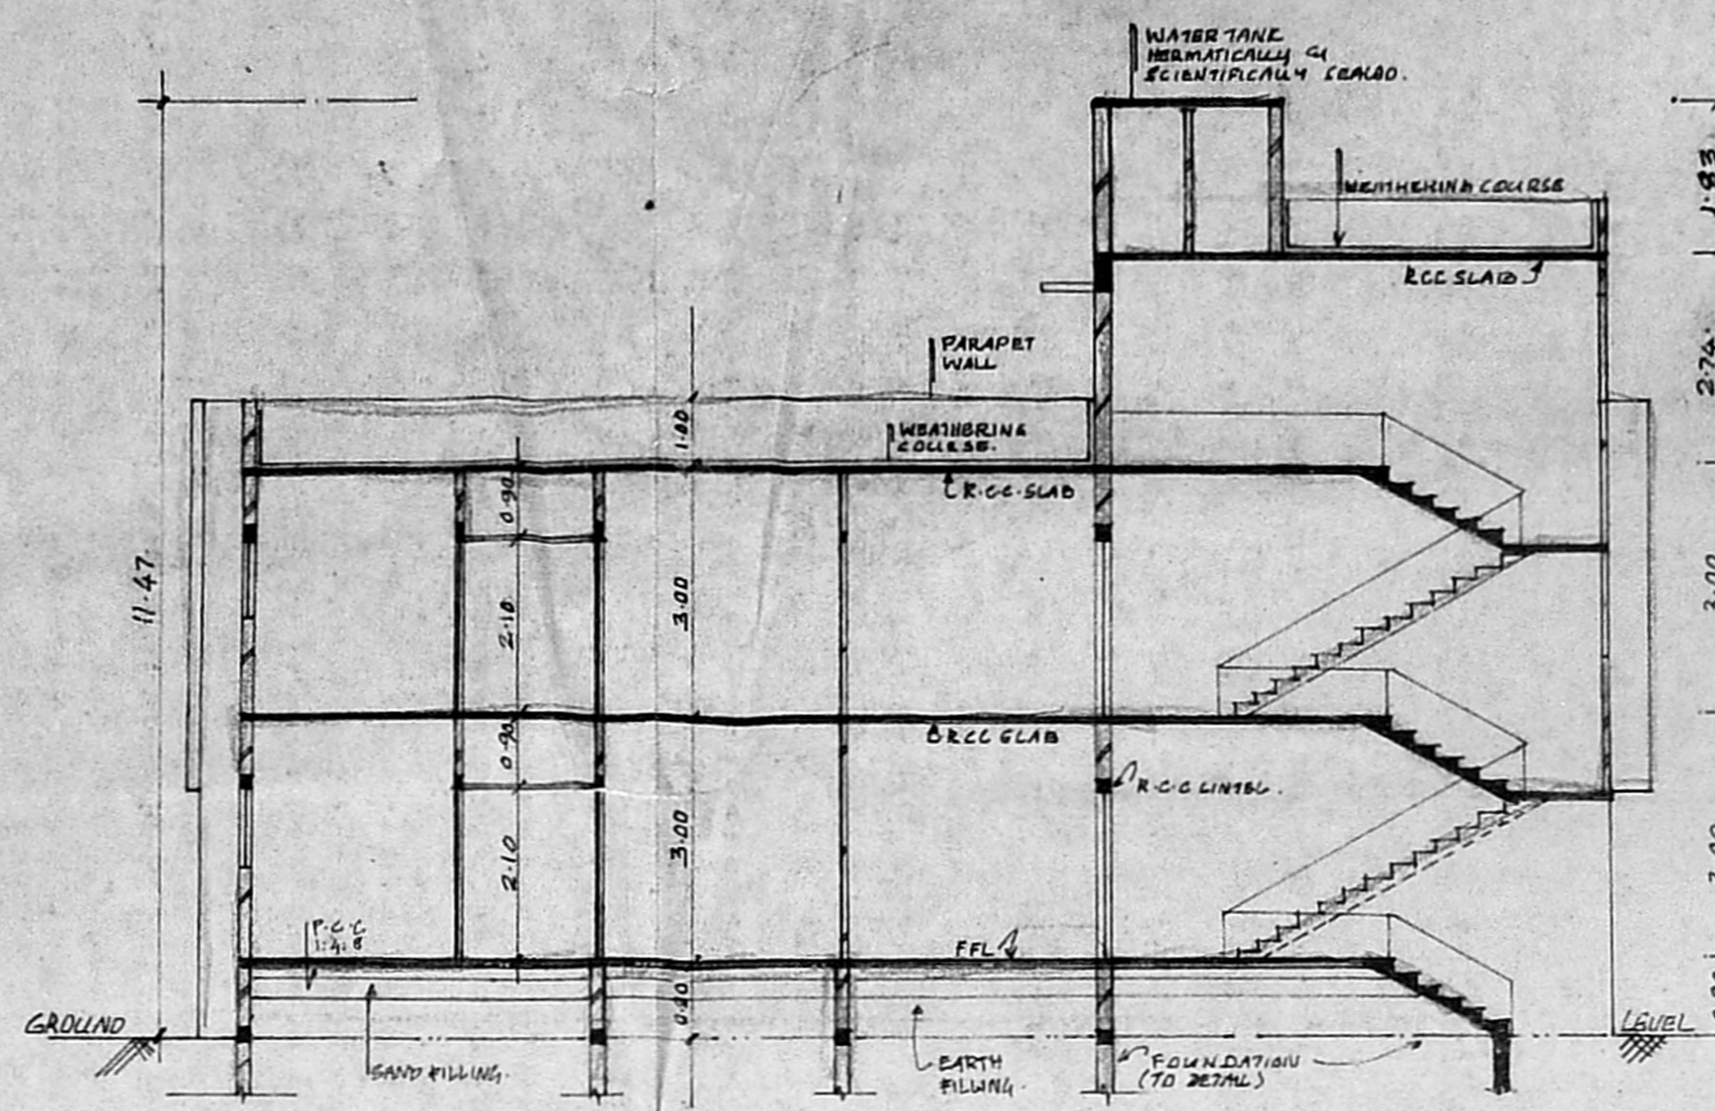


SECTION AA'

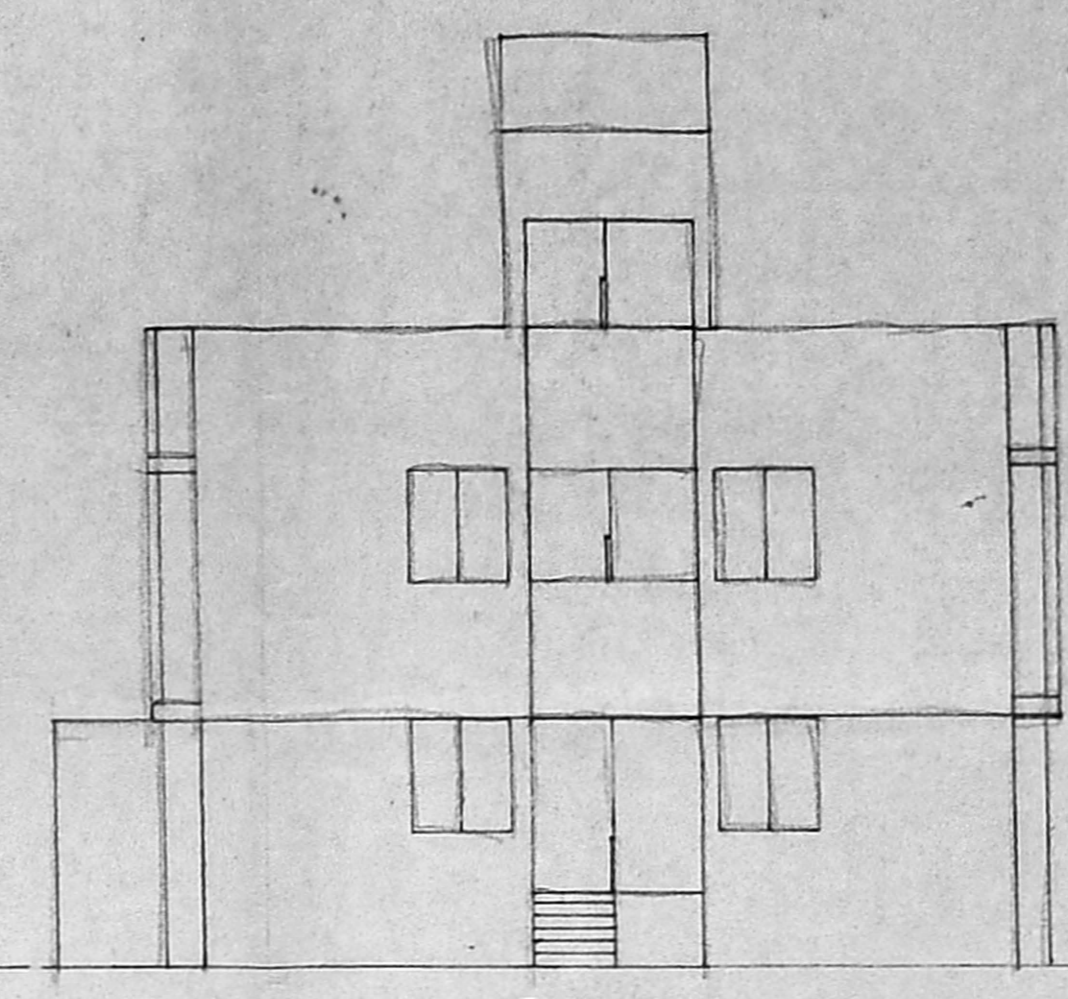


ELEVATION

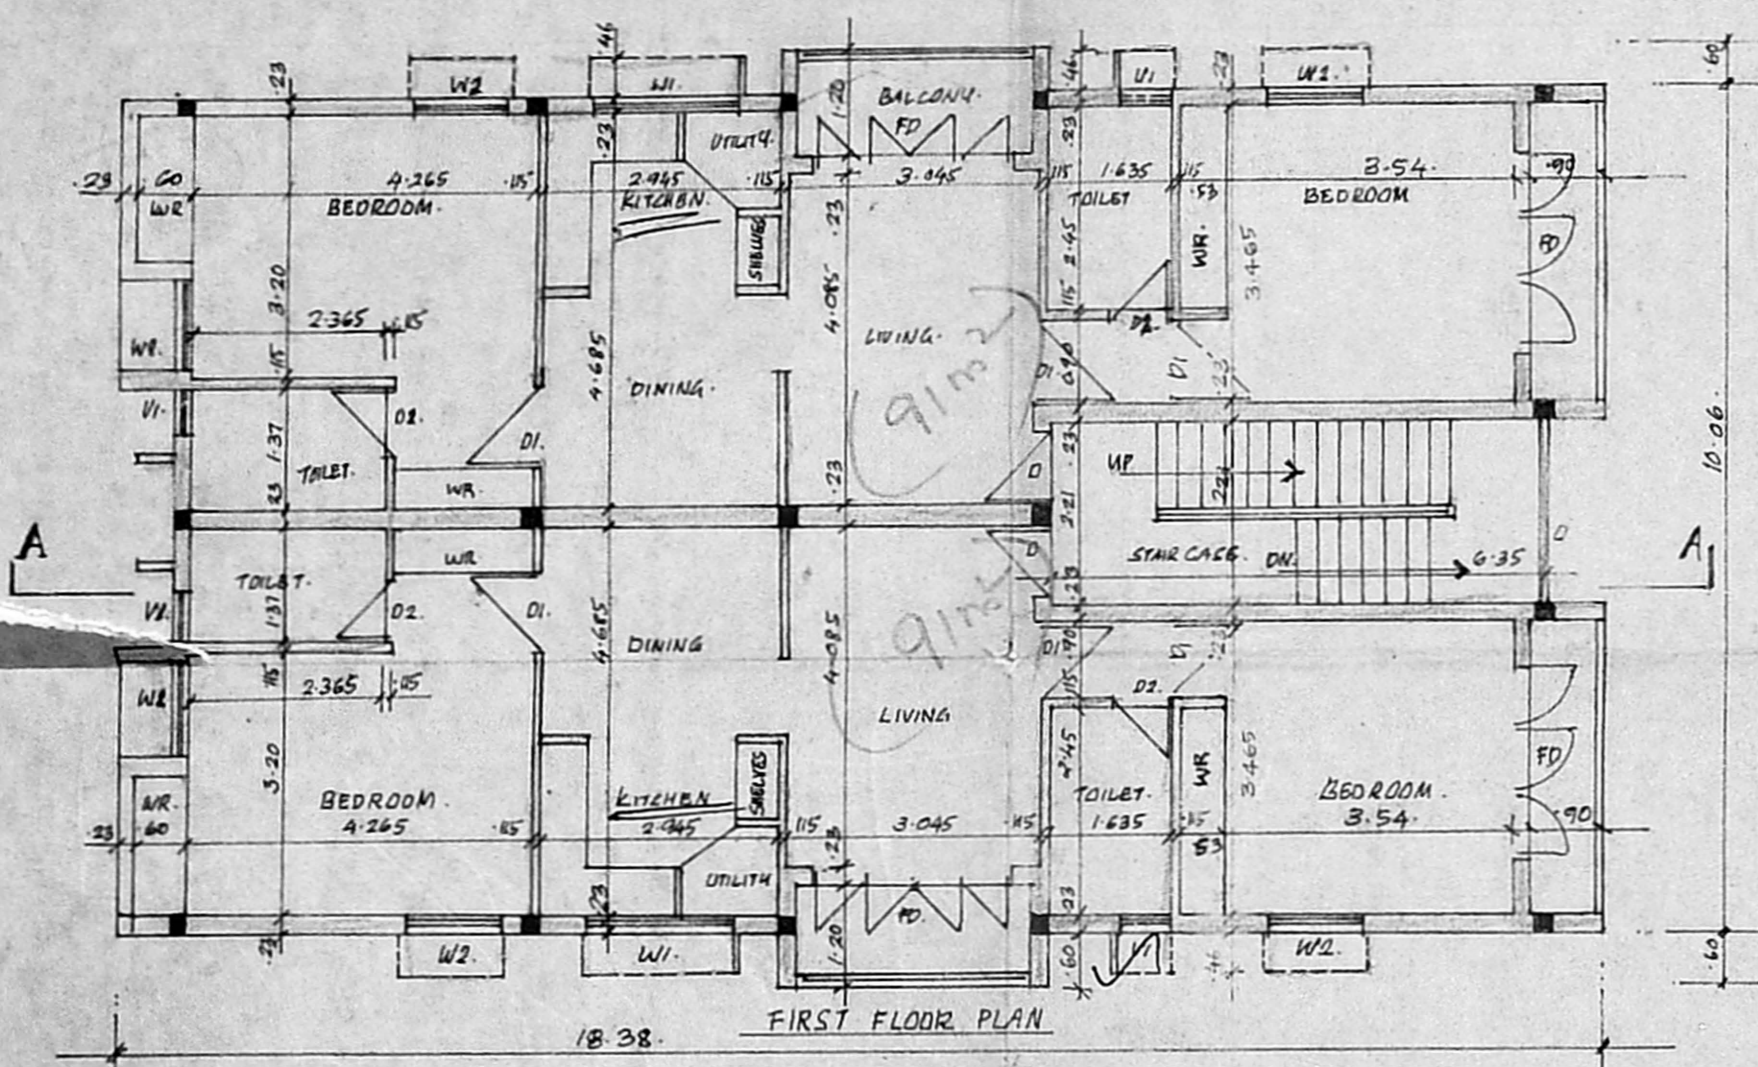


FIRST FLOOR PLAN

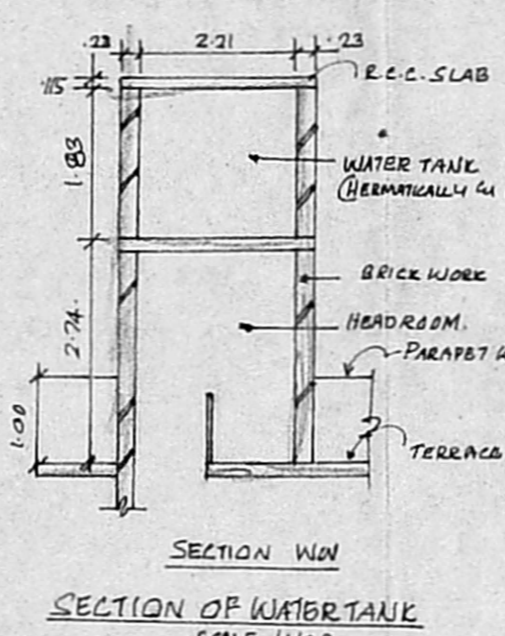


SECTION WW' SECTION OF WATER TANK SCALE 1:100

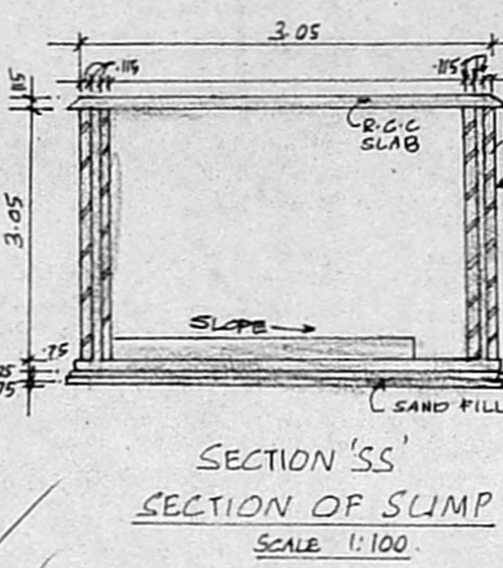


SECTION SS' SECTION OF SLIMP SCALE 1:100

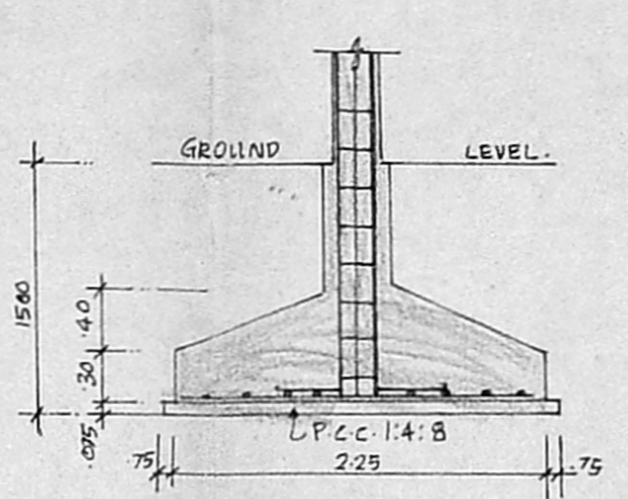

SECTION XX' SCALE 1:50

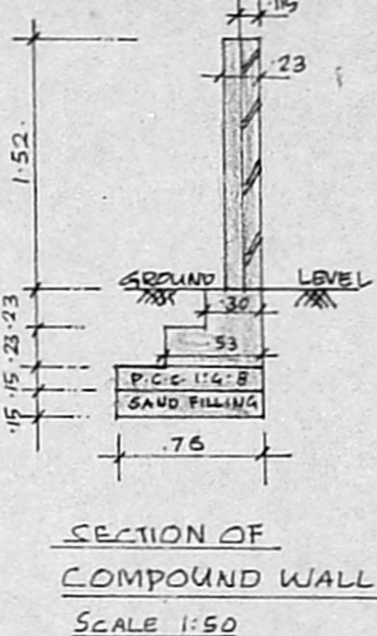


SECTION OF COMPOUND WALL SCALE 1:50

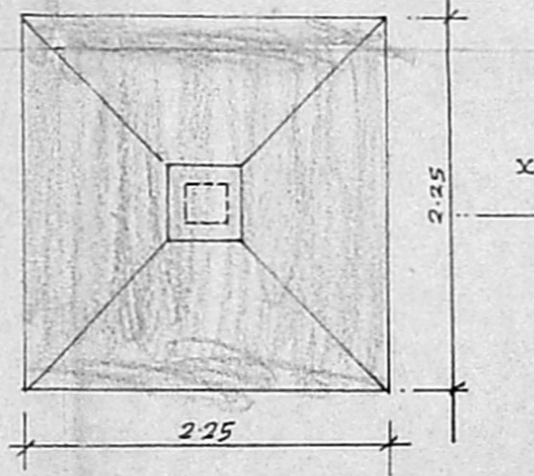


PLAN OF FOUNDATION SCALE 1:50

SCV
D ✓
W.S ✓
Roced - Proposed construction not yet started.
Proposed construction not yet demolished.
E.S.P. by - not yet demolished.
Inspection plan A/17577/57/95
RJP 31/1/95
31/1/95


Planning Permit No. Dt. 2/95
APPROVED
SUBJECT TO THE CONDITIONS IN THIS OFFICE LETTER.
No. D2/26522/ Date 12/95
e/c
FOR MEMBER SECRETARY
MADRAS METROPOLITAN
DEVELOPMENT AUTHORITY
MADRAS - 600 008.
C.J. 3/2/95
M. 3/2/95

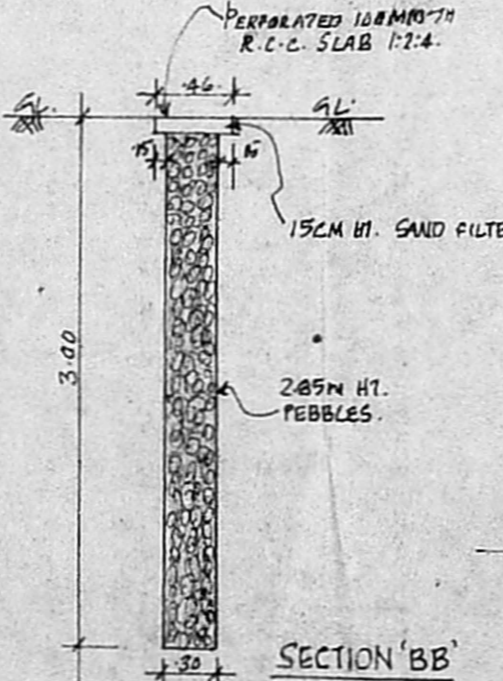


SECTION BB' SECTION OF PERCOLATION PIT. SCALE 1:50

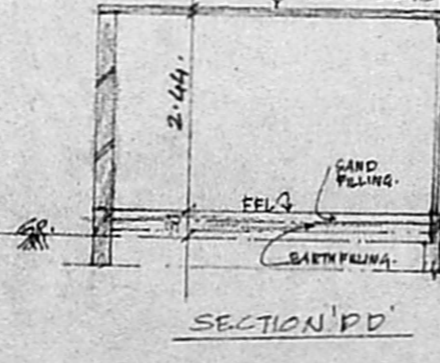

SECTION DD' SCALE 1:50

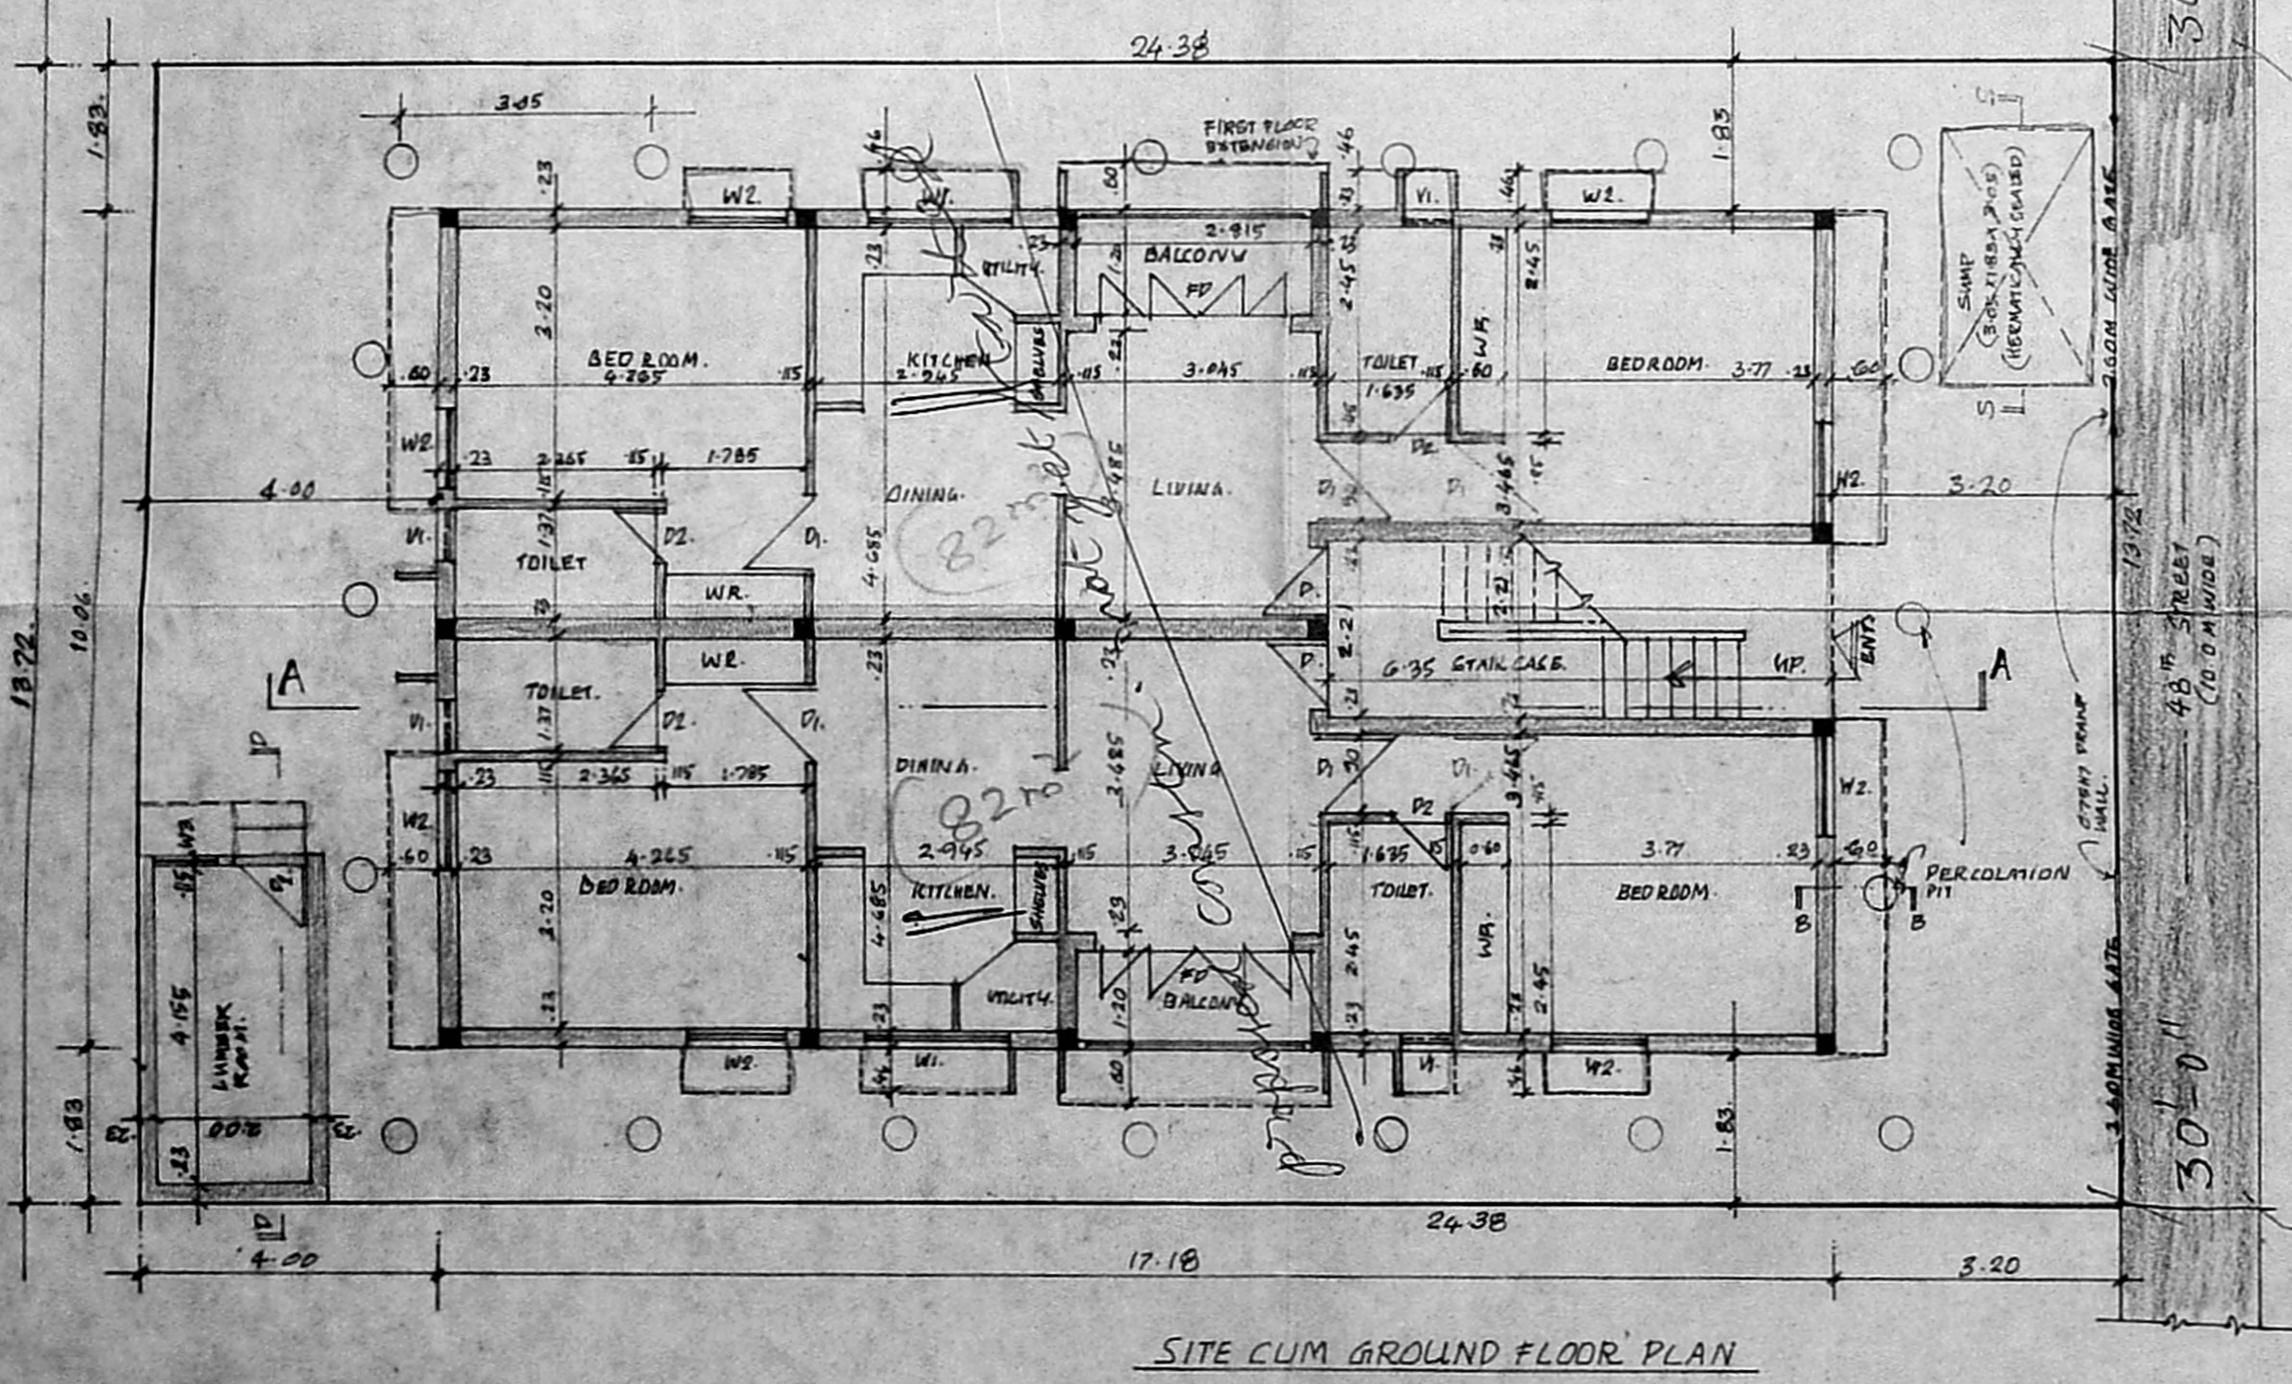

SITE CUM GROUND FLOOR PLAN

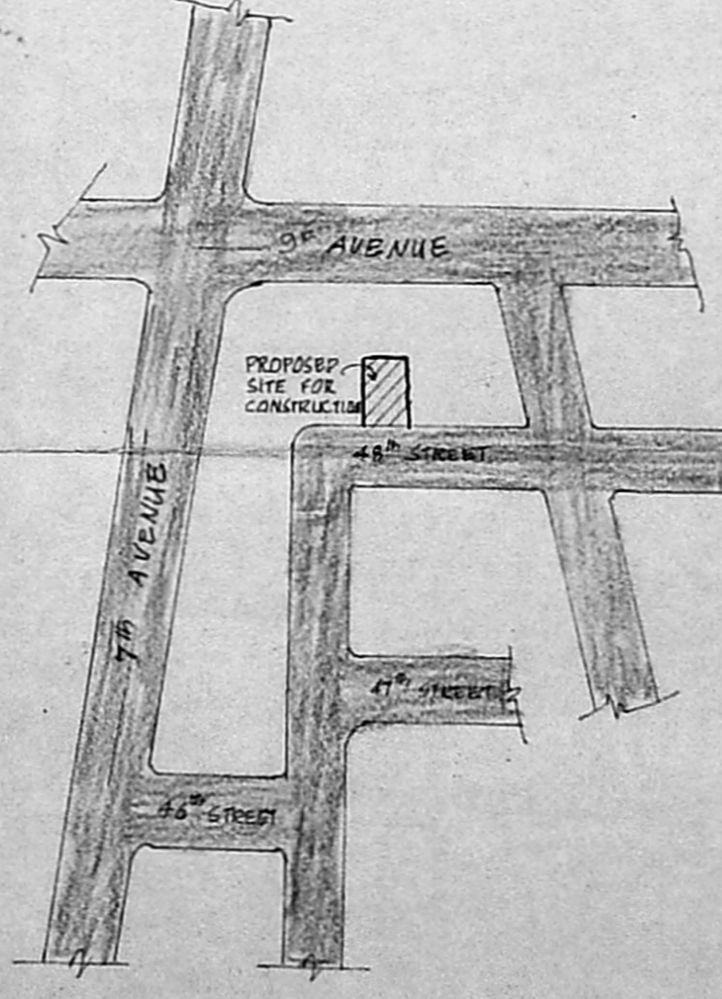

KEY PLAN (NOT TO SCALE)

LEGEND		
CODE	SIZE	DESCRIPTION
D	99 X 212	TEAK WOOD FRAMED FLUSH DOOR.
Di	707 X 212	COUNTRY WOOD FRAMED FLUSH DOOR
Ds	.75 X 2.13	Do
O	5.21 X 1.37	OPENING.
W1	175 X 1.90	STEEL GLAZED WINDOW
W2	180 X 1.37	Do
V	0.60 X 0.90	VENTILATOR WITH LOUVERED GLASS.
W3	1.60 X 1.37	STEEL GLAZED WINDOW.
FP	2.44 X 2.13	FRENCH DOOR

Counting plan
A2/26522/94
31/1/95

COLOUR INDEX					
ROAD					
BOUNDARY					
PROPOSED BUILDING					
6-12-94	1:100	-0-	CPM		
DRG NO.	DATE	SCALE	REV.	DRAWN	CHECKED BY.

SPECIFICATION	
SL NO.	DESCRIPTION
1.	P.C.C. 1:4:8 IN FOUNDATION.
2.	SAND FILLING IN FOUNDATION.
3.	BRICK WORK IN C.M. 1:6.
4.	R.C.C. WORK FOR SLABS, UTILITIES & BEAMS ETC.
5.	PLASTERING IN C.M. 1:5 EXTERNAL & 1:4 INTERNAL.
6.	MOSAIC TILED FLOORING.
7.	WEATHERING COURSE OF BRICK JELLY LINE CONC.

AREA STATEMENT	
PLOT AREA	334.45 M ²
BUILT UP AREA	
MAIN BUILDING	354.6256 M ²
LUMBER ROOM	11.07 M ²
TOTAL	365.6956 M²

PROPOSED CONSTRUCTION AT DOOR NO:38,
48th STREET, ASHOK NAGAR
MADRAS - 600083.

T.S NO: 45
BLOCK NO: 57
KODAMBAKKAM VILLAGE
CORPORATION DIVISION NO:14
ZONE : B

SIGNATURE OF OWNER.

S. Rajarathnam,
S. RAJARATHNAM,
L.C.E. (H. Engg)
Rtd. Executive Engr (M. W. S.B.)
Licensed Surveyor No. 438 Class - I,
6, ROYVOR VAIDHYANATHAN STREET,
CHINTADURPET, MADRAS - 600 002.

SIGNATURE OF LICENSED SURVEYOR.

SWASTHI