


PLAN SHOWING THE PROPOSED CONST AT PLOT NO. 41A, BLOCK NO. 15, T.S. NO. 2/17
 OLD R.S. NO 82 HOSPITAL ROAD, SAIDAPET VILLAGE, MAMBALAM-GUINDY TALUK. MS.
 DIV. NO. 135.



SCRUTINY PLAN

A2/27288/94



18/1/95

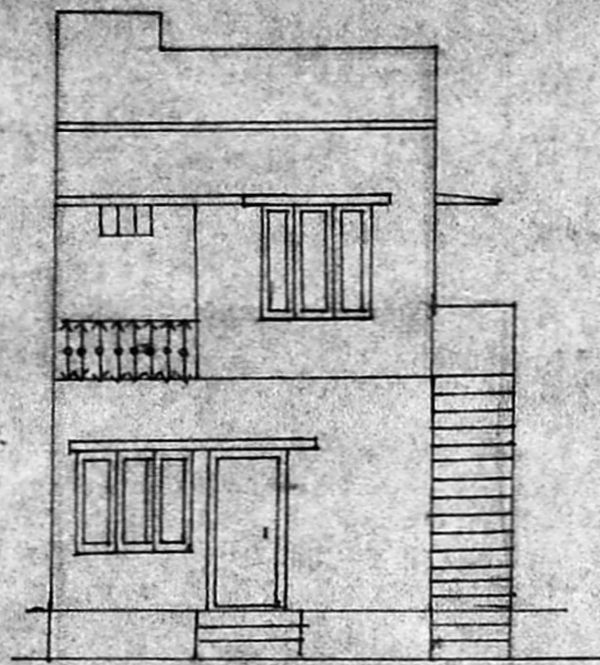



ELEVATION

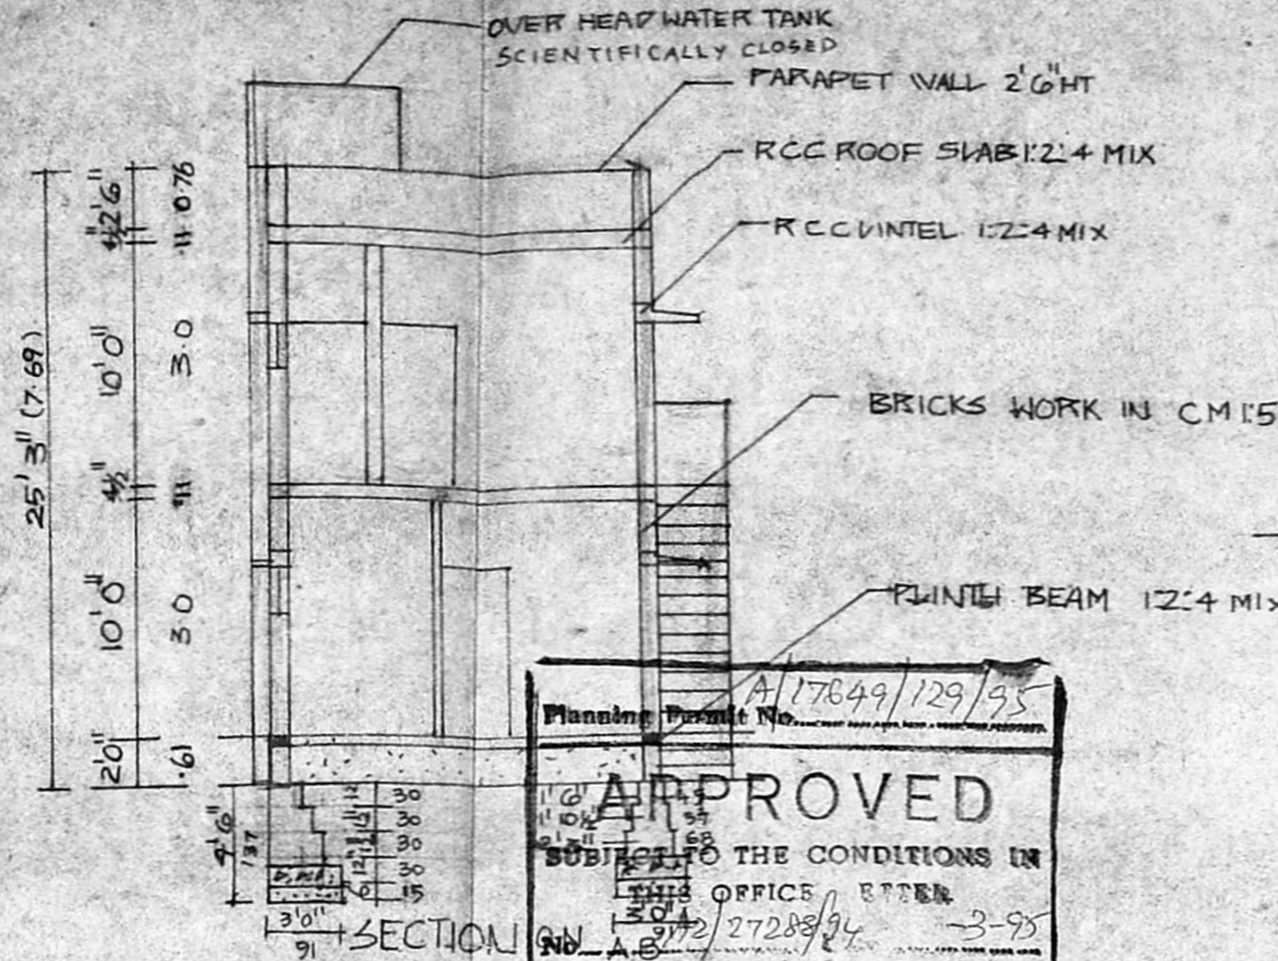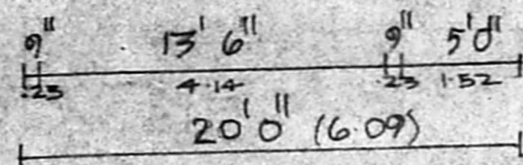


Planning Permit No. A/17649/129/95
APPROVED
 SUBJECT TO THE CONDITIONS IN THIS OFFICE LETTER
 No. 3072/27288/94 - 3-95
 FOR MEMB. SECRETARY
 MADRAS METROPOLITAN
 DEVELOPMENT AUTHORITY
 MADRAS 600 008.

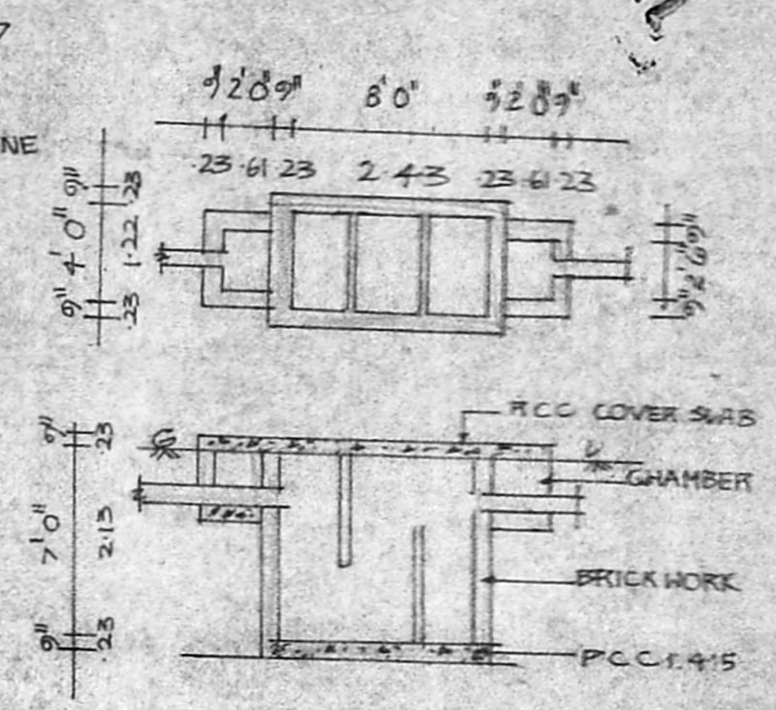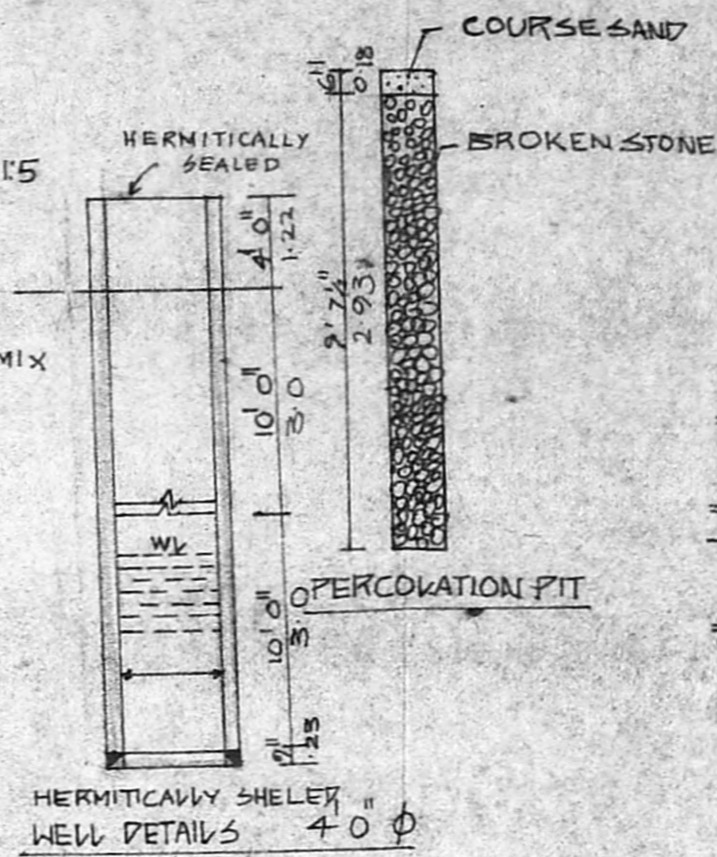

SEPTIC TANK DETAILS

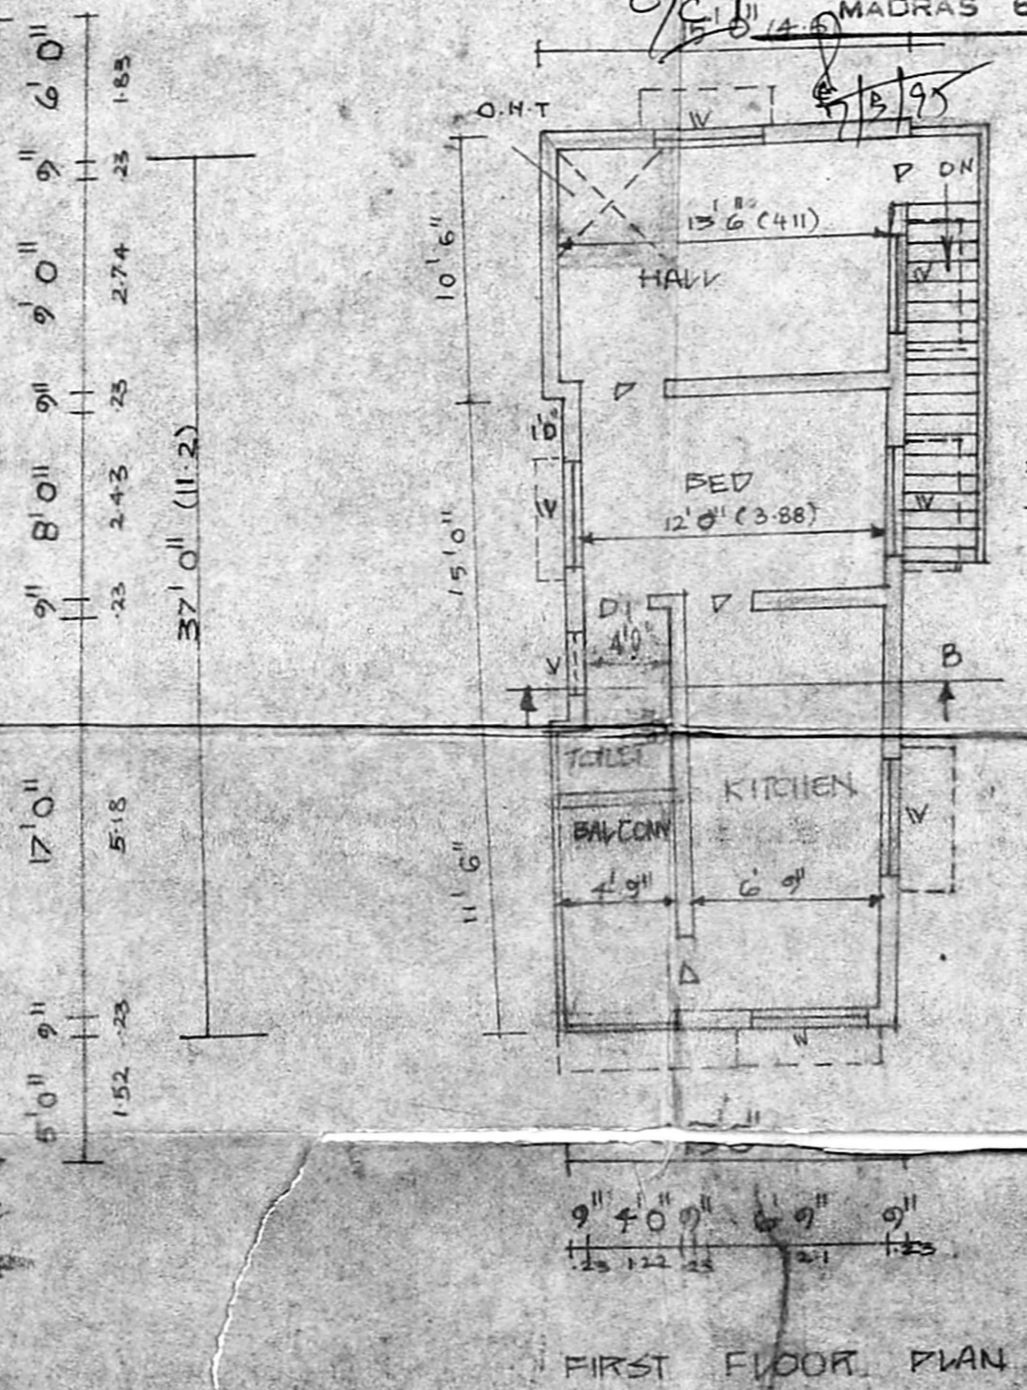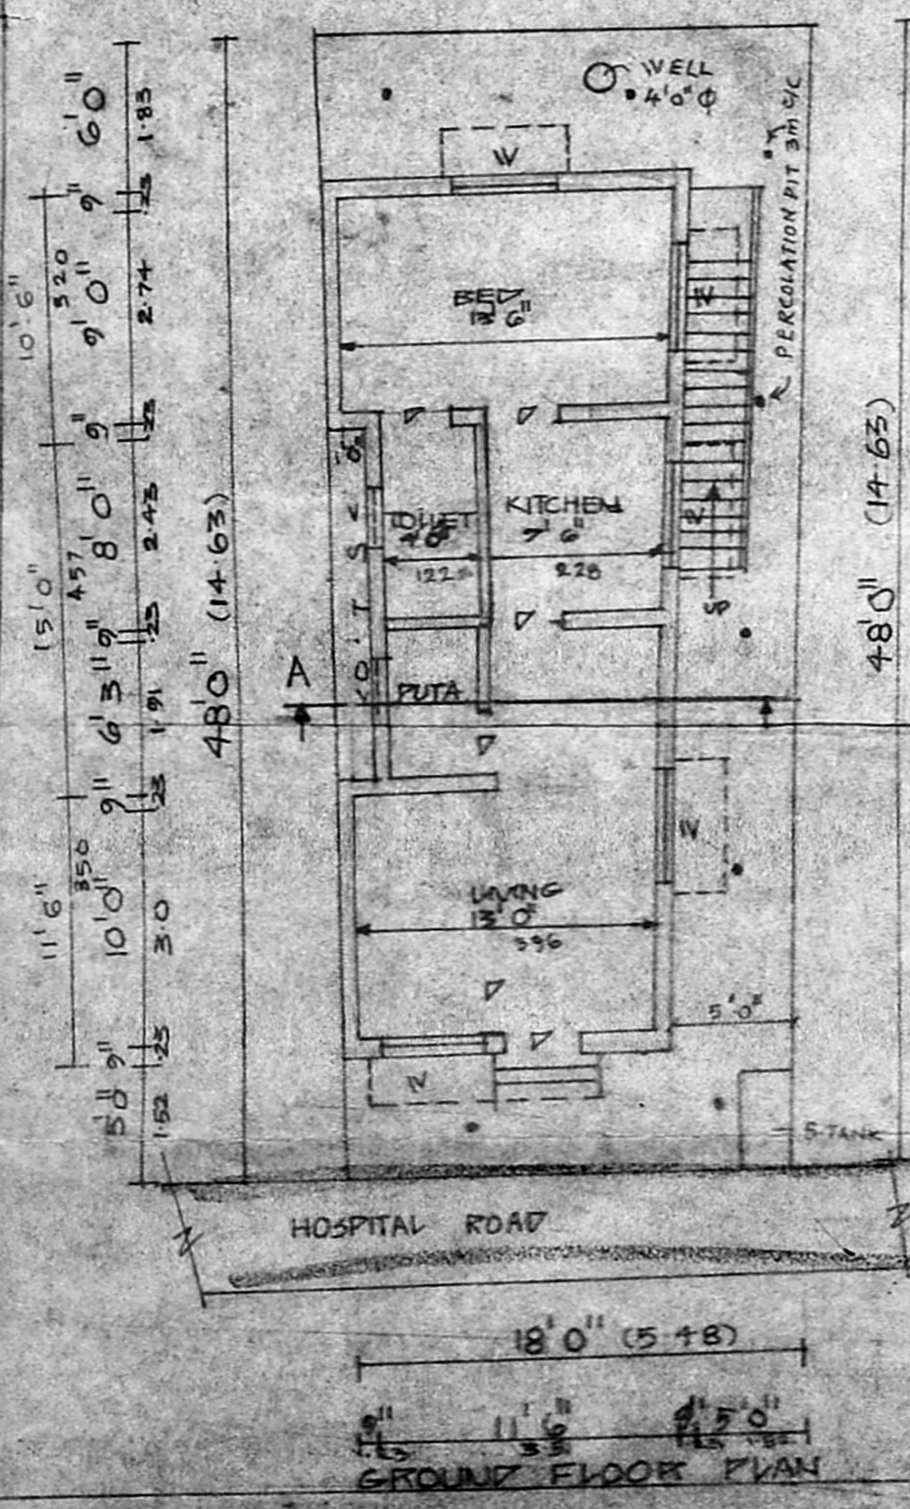

FIRST FLOOR PLAN

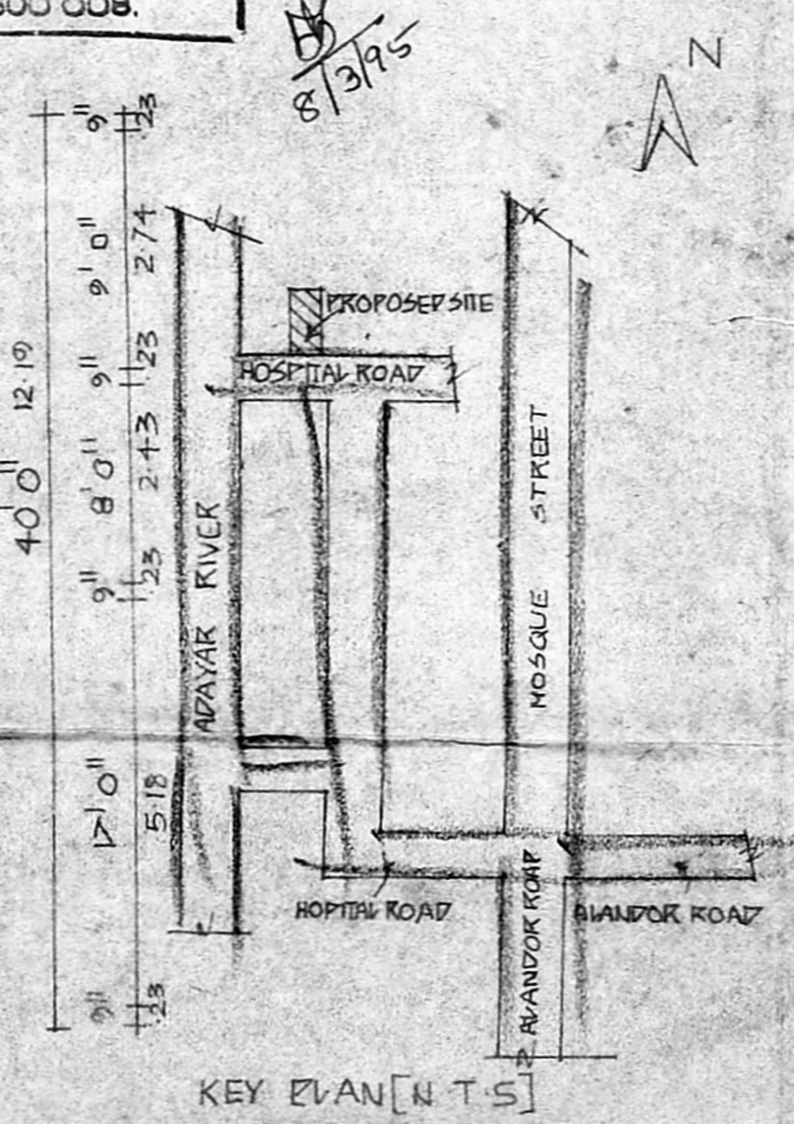

KEY PLAN [N.T.S.]

REFERENCE	AREA DETAILS	SFT	m ²
DOOR 7 3'0" x 7'0"	PLOT EXTENT	91200	85.0
7 2'6" x 7'0"	GROUND FLOOR	503	46.7
WINDOW W 4'0" x 4'6"	FIRST FLOOR	503	46.7
W 3'0" x 4'6"	PLOT COVERAGE	55.1	
VENTILATOR V 2'0" x 1'6"	F.S.I	110	

COLOUR INDEX

PROPOSED	[Line]
ROAD	[Line]
BOUNDARY	[Line]

OWNER
 A. ARUNACHALAMB
 CORPORATION LICENSED SURVEYOR
 ALANDUR, SENGOTTUR, TOWNSHIP (S.S.No. 2)
 2, SENGOTTUR, TOWNSHIP (S.S.No. 2),
 SALIGRAMAM, MADRAS-600 035.
 OFFICE: HOUSE PLAN & ESTIMATE
 CONSULTANTS
 No. 223, PALANI ANDAVAR KOLL ST

ENGINEER
 HOUSE PLAN MAKERS
 223 PALANI ANDAVAR KOLL ST
 PHONE OFF: 4831519
 DRAWN BY: K. AGALYA
 DATE: 21.11.94