
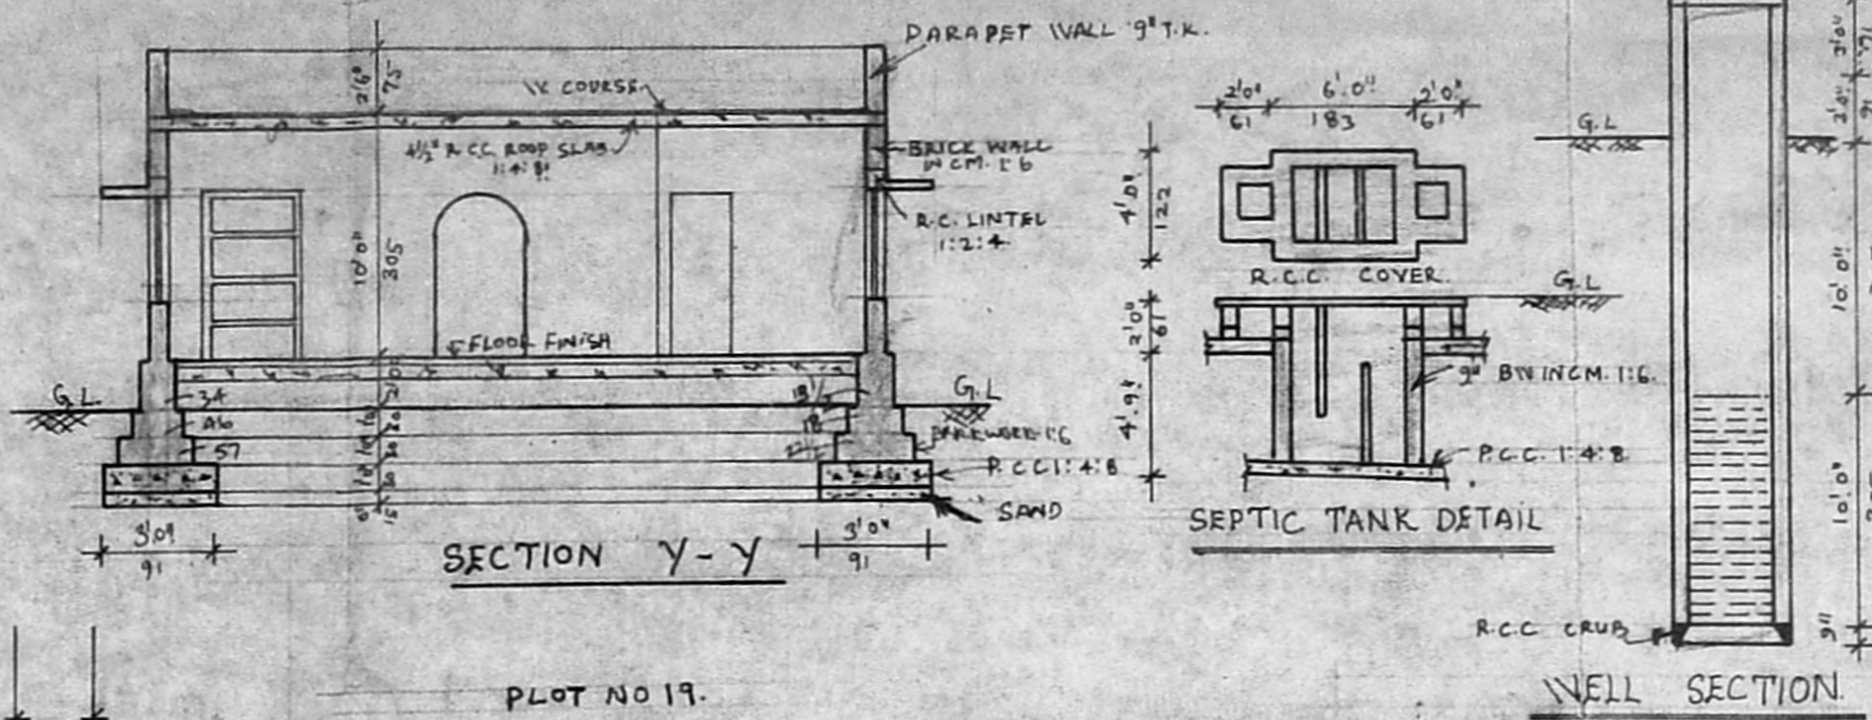



FRONT ELEVATION

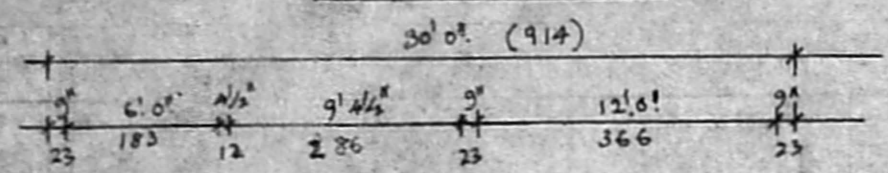


SECTION Y-Y

SEPTIC TANK DETAIL


WELL SECTION

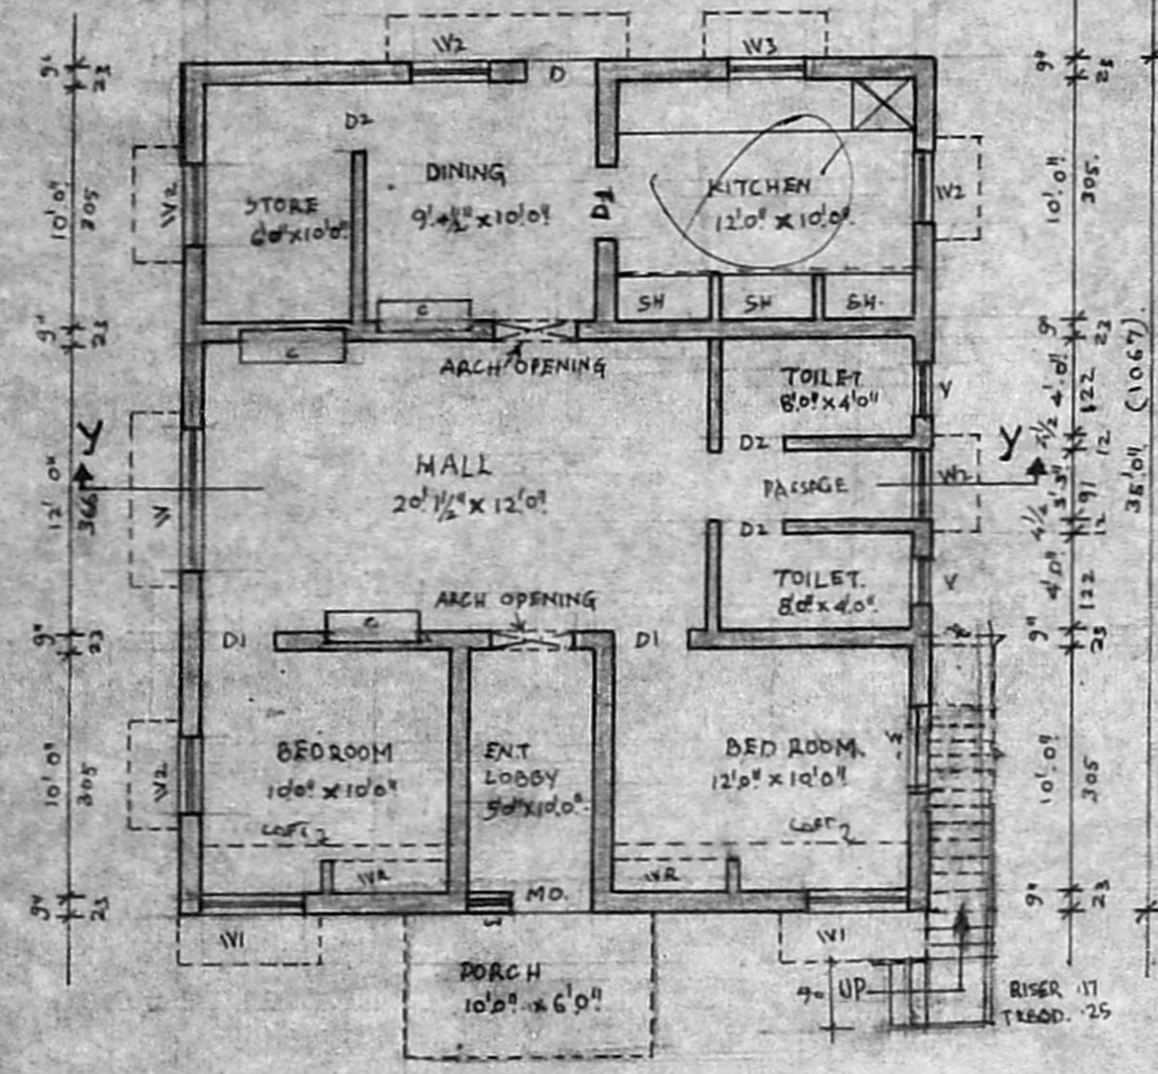

GROUND FLOOR PLAN SCALE 1:100

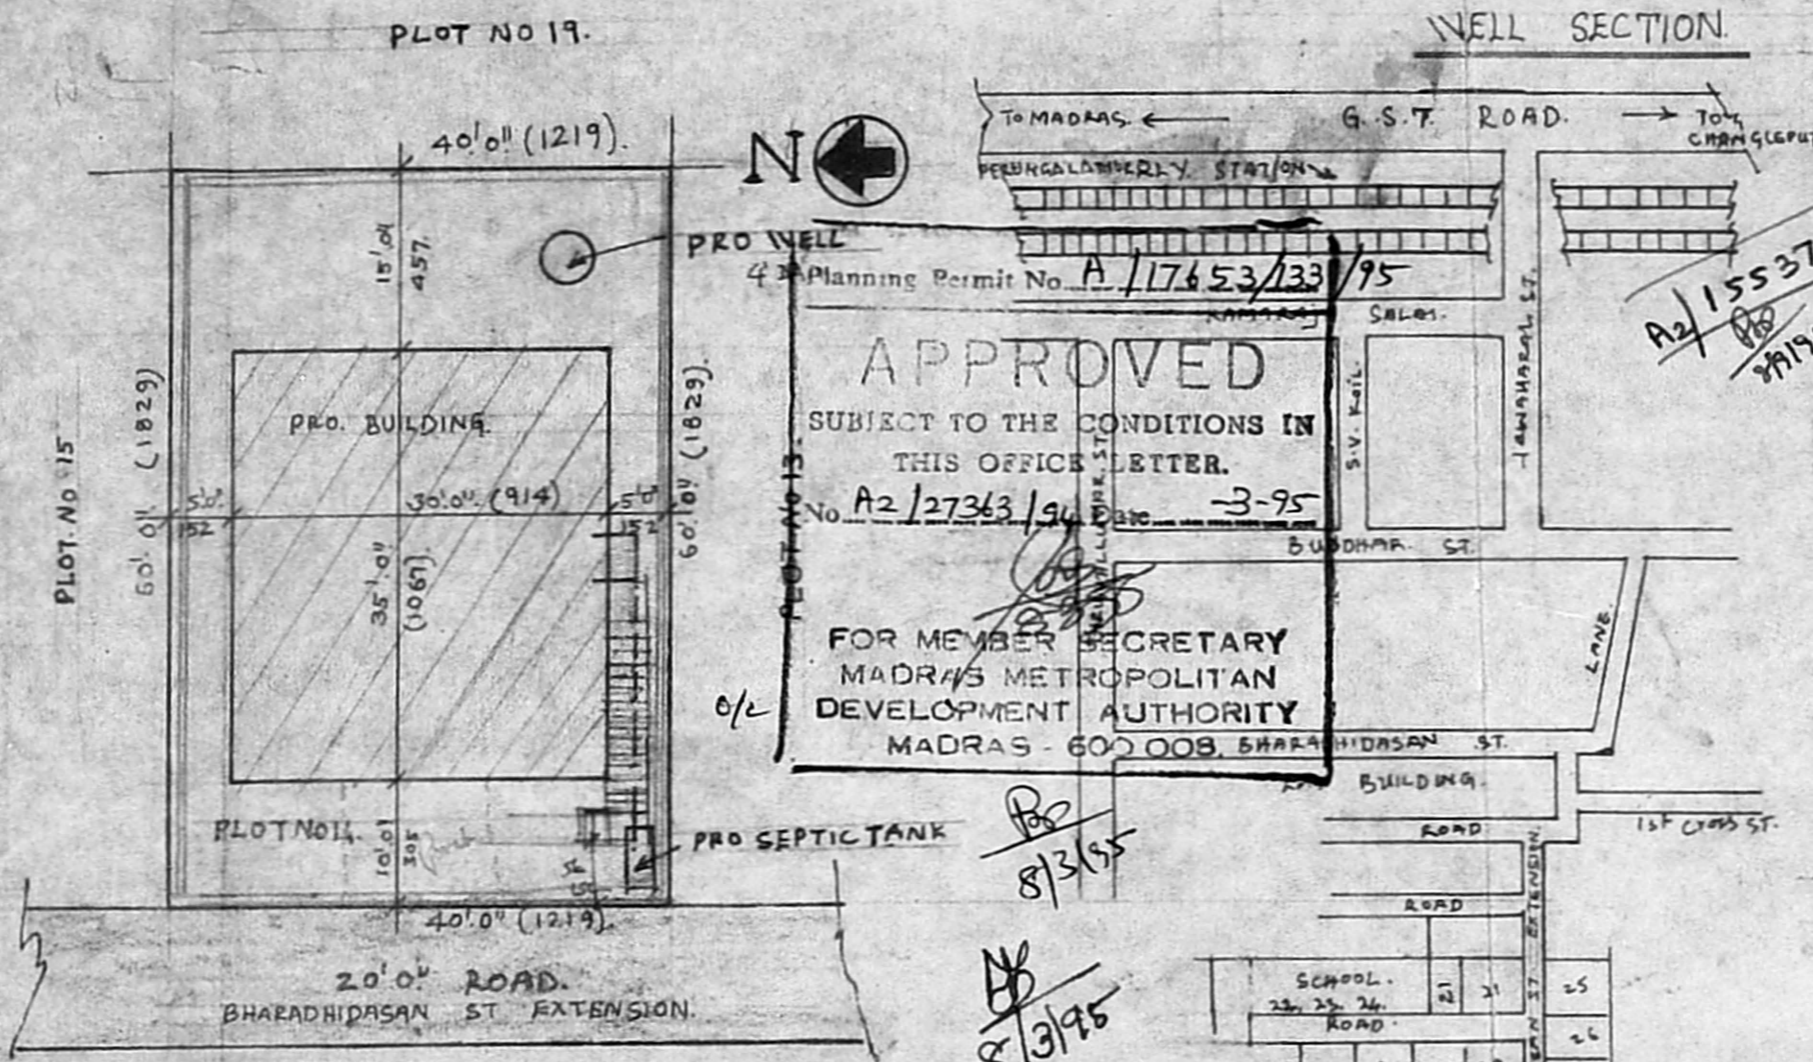

SITE PLAN SCALE 1:200

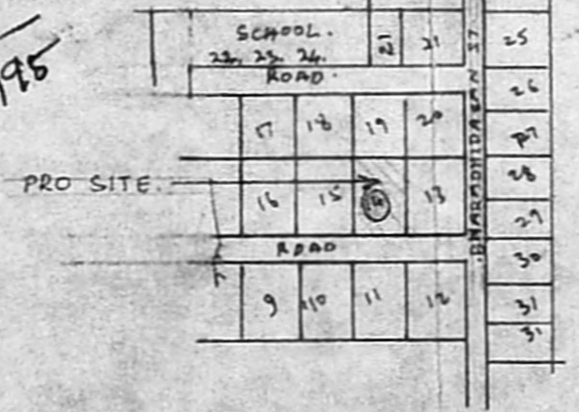

KEY PLAN SCALE (N.T.S.)

PROPOSED DWELLING HOUSE IN PLOT No.14 S.NO 154/3, PERUNGA-LATHUR VILLAGE, SAIDAPET TALUK, CHENGLEPUT DIST. scale 1:100.

A2/15537/94

SCHEDULE OF JOINERY

MD.	MAINDOOR	1'00 X 2'00
DT	DOOR	0'90 X 2'00
DD	DOOR	0'75 X 2'00
W	WINDOW	1'80 X 1'20
W1	WINDOW	1'20 X 1'20
W2	WINDOW	0'90 X 1'20
V	VENTILATOR	0'60 X 0'60

ROAD	=====
BOUNDARY	=====
PRO. BUILDING	=====

AREA	SQ FT	M ²
PLOT	2400	223
BUILDING	11050	97.5

Rafiq Hashim
OWNER: RAFA HASHIM

R. Mohan Rao

Phone: 440782
R. Mohan Rao, D.C.E.
LICENSED SURVEYOR
Corporation of Madras
REG. No. 14
AMBATTUR T. VILLAGE
ALANDUR MUNCHI
Consulting Engineer
Office: 15, Madhav Reddy
T. NAGAR, MADRAS - 600 012

L.S.