

PLAN SHOWING THE PROPOSED RESIDENTIAL BUILDING IN PLOT NO 203PT&204, S.NO 17/1&2 OF RAMAPURAM VILLAGE, SAIDAPET TALUK, CHENGALPATTU M.G.R. DISTRICT.

COLOUR REFERENCE

PROPOSED	
ROAD	
BOUNDARY	

AREA DETAILS

PLOT AREA	56 FT (M ²)
PRO. G. FLOOR AREA	: 3000 SFT (278.8)
PRO. F. FLOOR AREA	: 1750 SFT (162.6)
TOTAL PRO. AREA	: 3685 SFT (342.4)
COVERAGE	: 64.5%
F.S.1	: 1:23

JOINERY DETAILS



D. DOOR	3'0" x 7'0"
D. DOOR	2'6" x 7'0"
W. WINDOW	6'0" x 4'6"
W1 WINDOW	4'0" x 4'6"
W2 WINDOW	4'0" x 4'0"
W3 WINDOW	3'0" x 4'6"
V. VENTILATOR	3'0" x 2'0"
V. VENTILATOR	1'6" x 1'0"
O. OPENING	5'0" x 7'0"

OWNER

Er. K. VENUGOPAL, Rtd. A.E.E.
CORPORATION OF MADRAS
Civil & Sanitary Engineering Consultant
Licensed Surveyor, Class-I No: 320
Licensed Plumber, Class-I Metro Water
Sewerage No..... Water Supply No.....
3, Neelakandan Street, Nagamakkam (Laka Area)
LICENCED SURVEYOR.

SCALE = 1" = 8'0" (1:100)


*SL X
D X
W.S X
Road - Eastern Road.
proposed. corner not yet started.
Inspection plan*

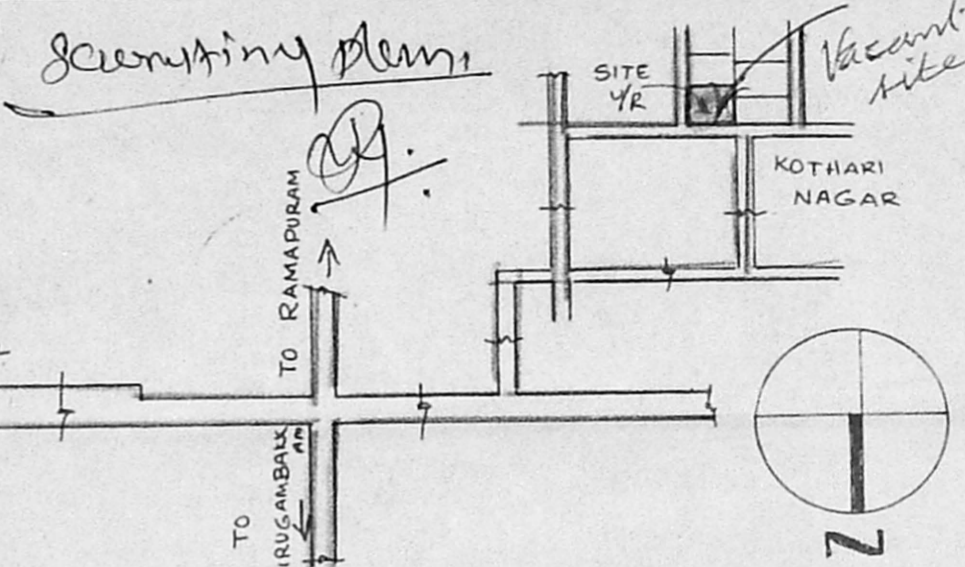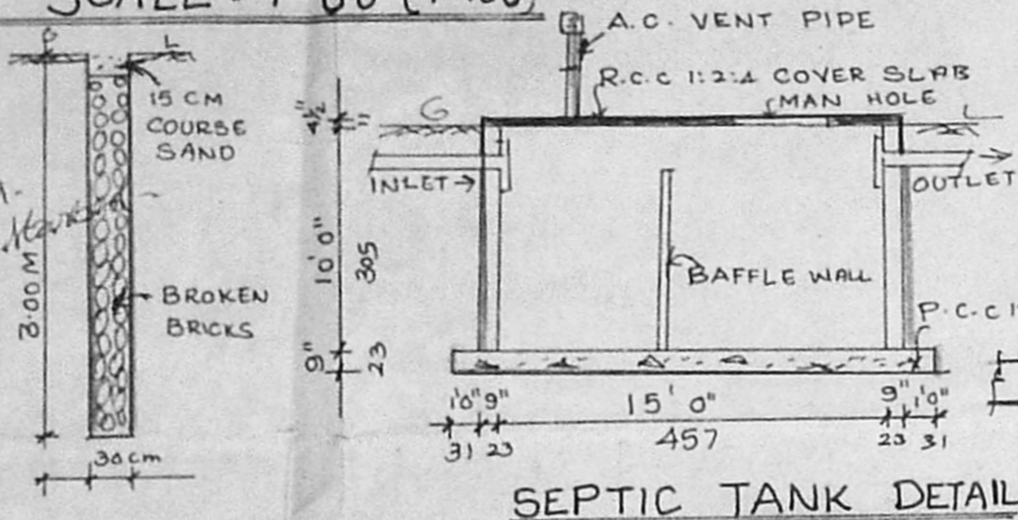


KEY PLAN SCALE: NOT TO SCALE

PERCOLATION PIT AT CD


SEPTIC TANK DETAIL

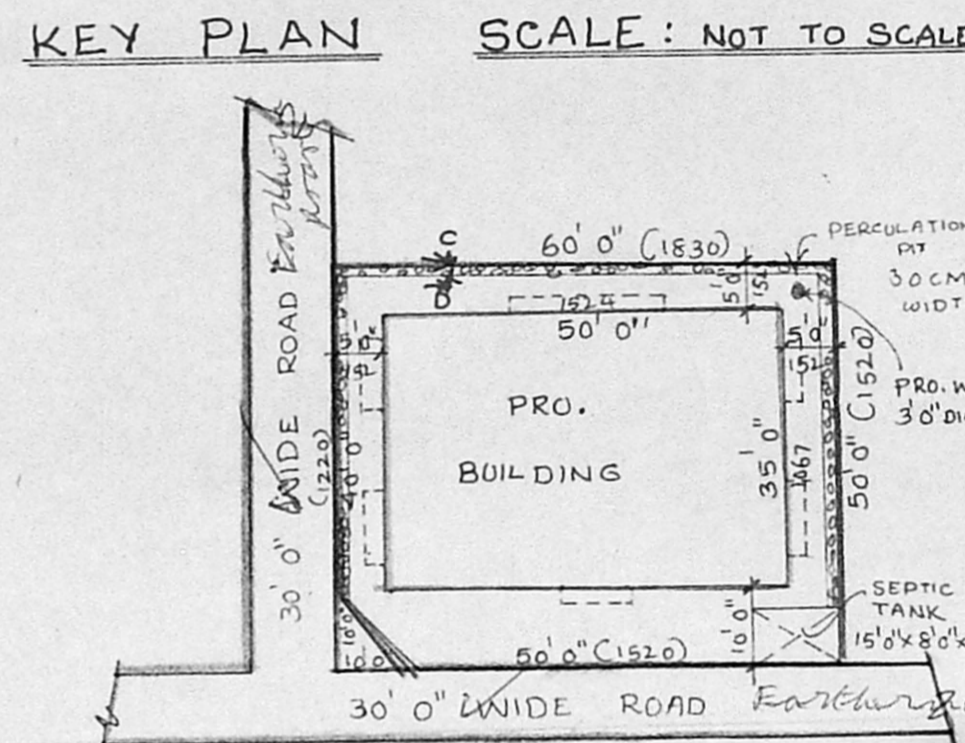


SITE PLAN SCALE 1" = 32'0"

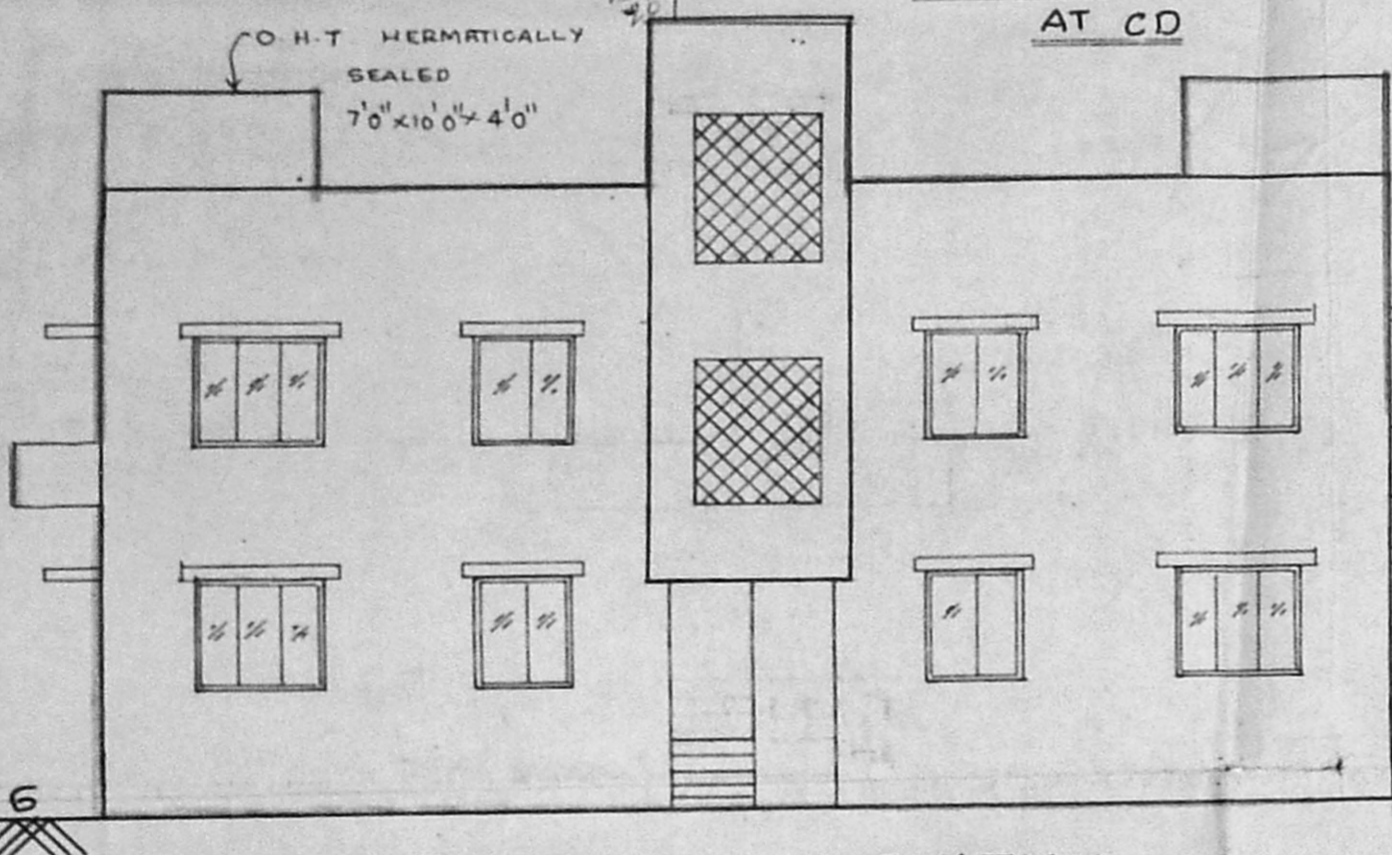


FRONT ELEVATION

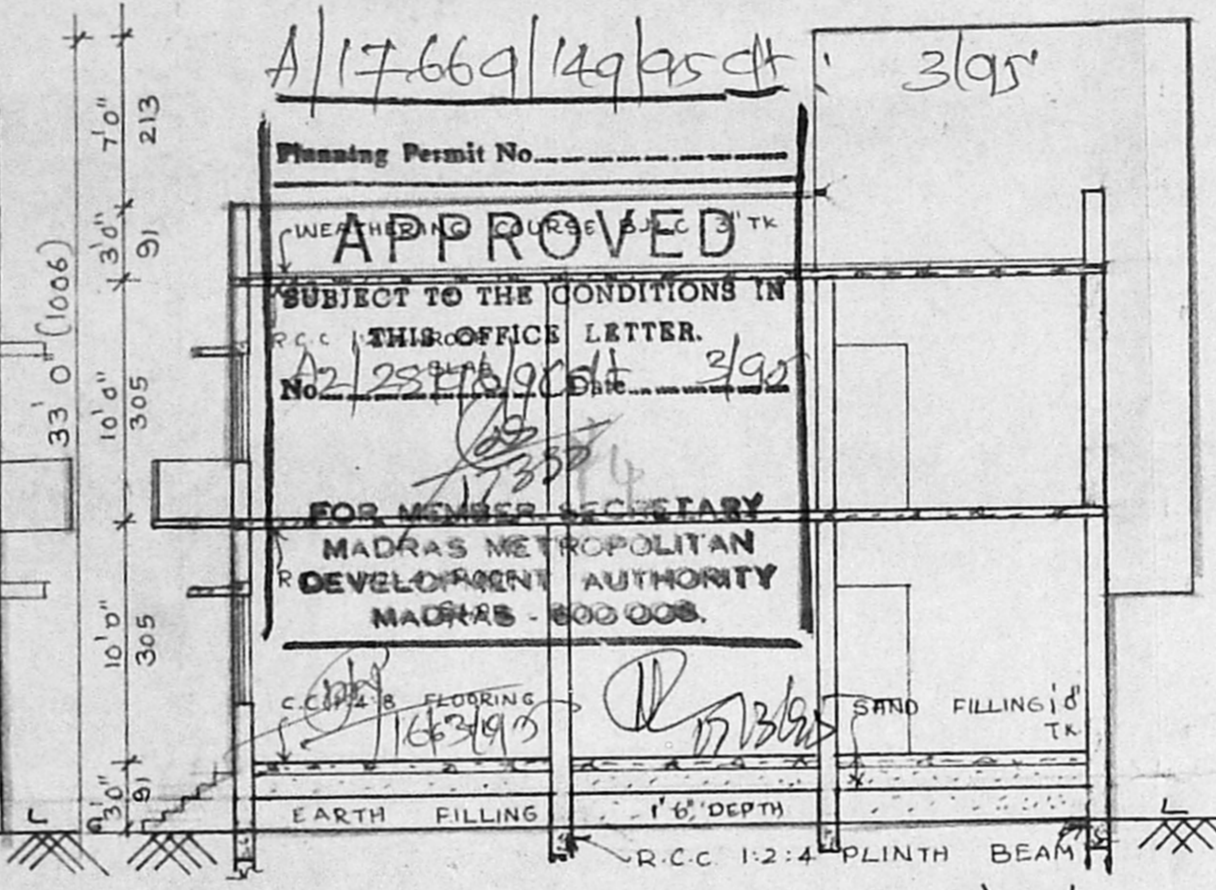


SECTION AT 'AB'

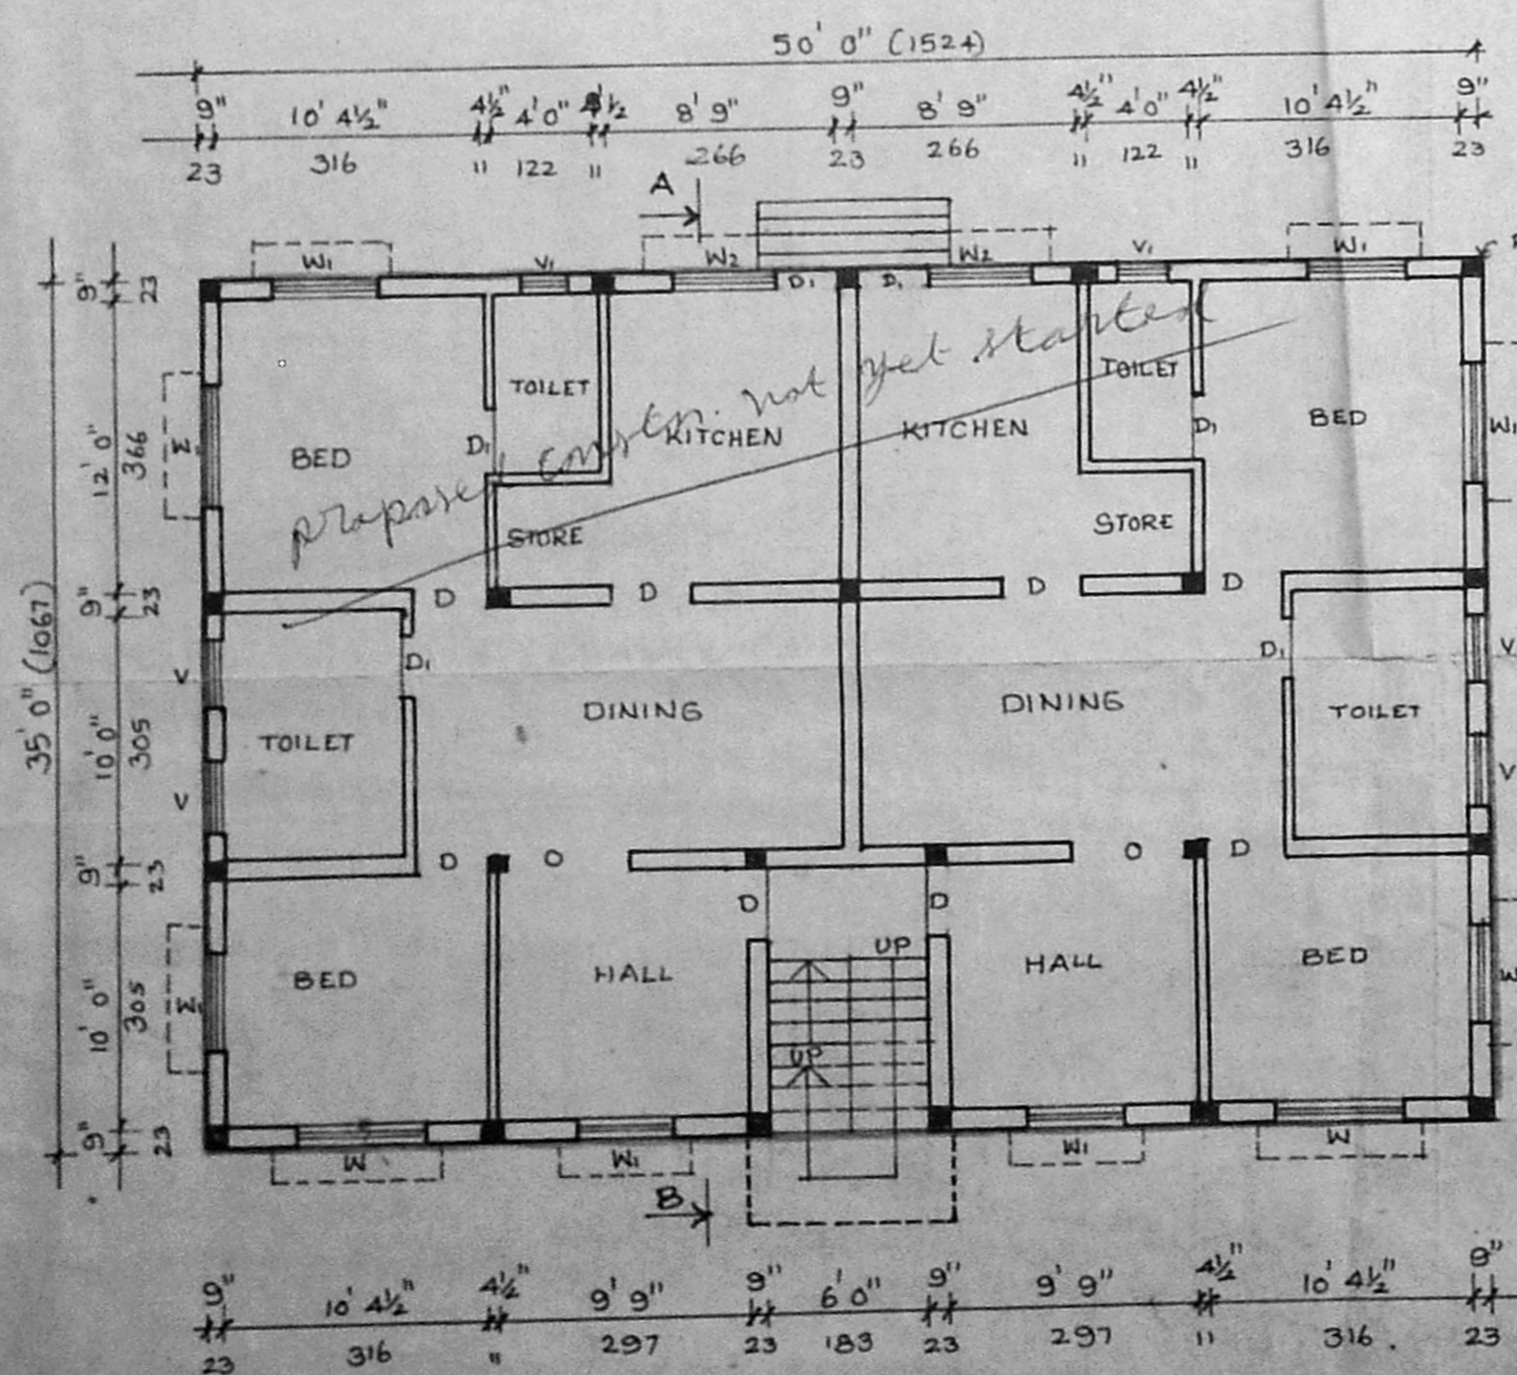

GROUND FLOOR PLAN

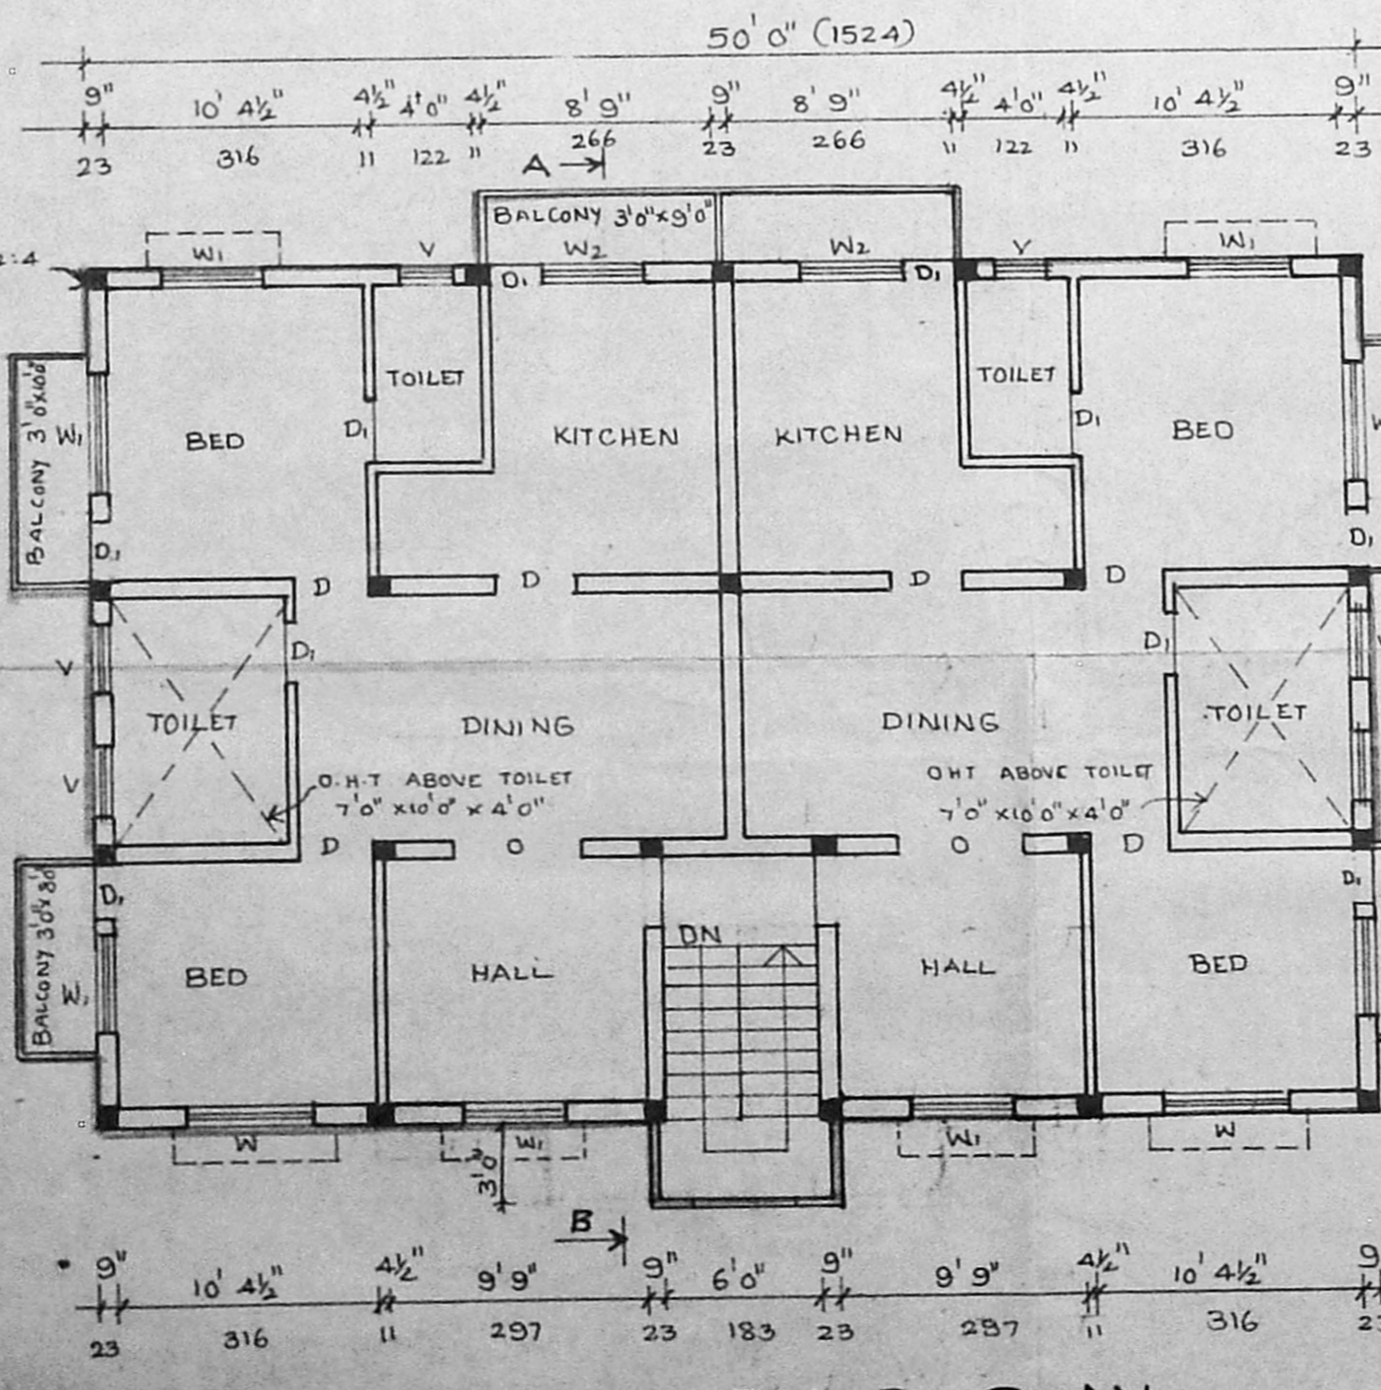

FIRST FLOOR PLAN

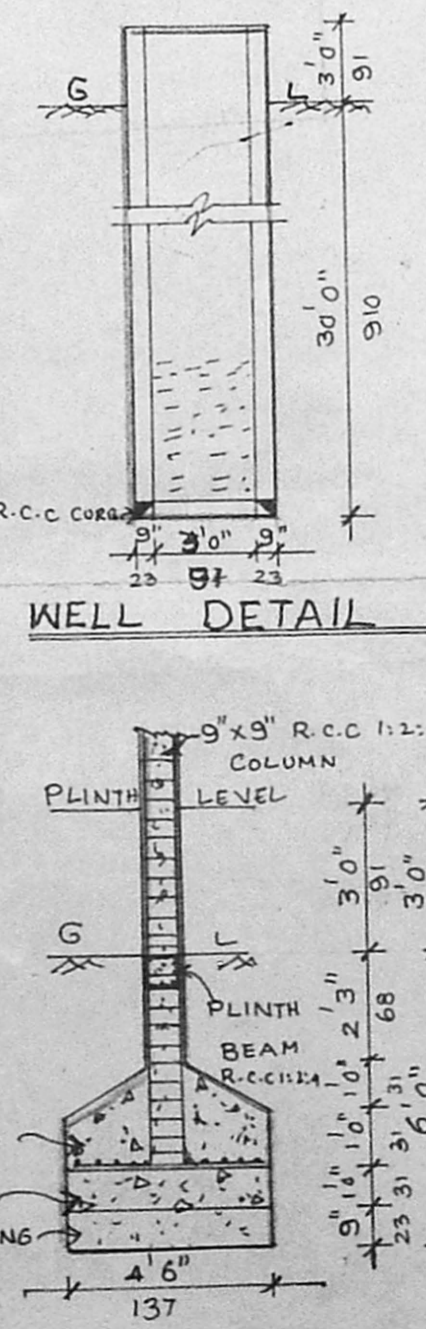

COLUMN FOUNDATION DETAIL