



R.P
O.C

Revised Surveying
Plan
A2/4542/94
14/6/94

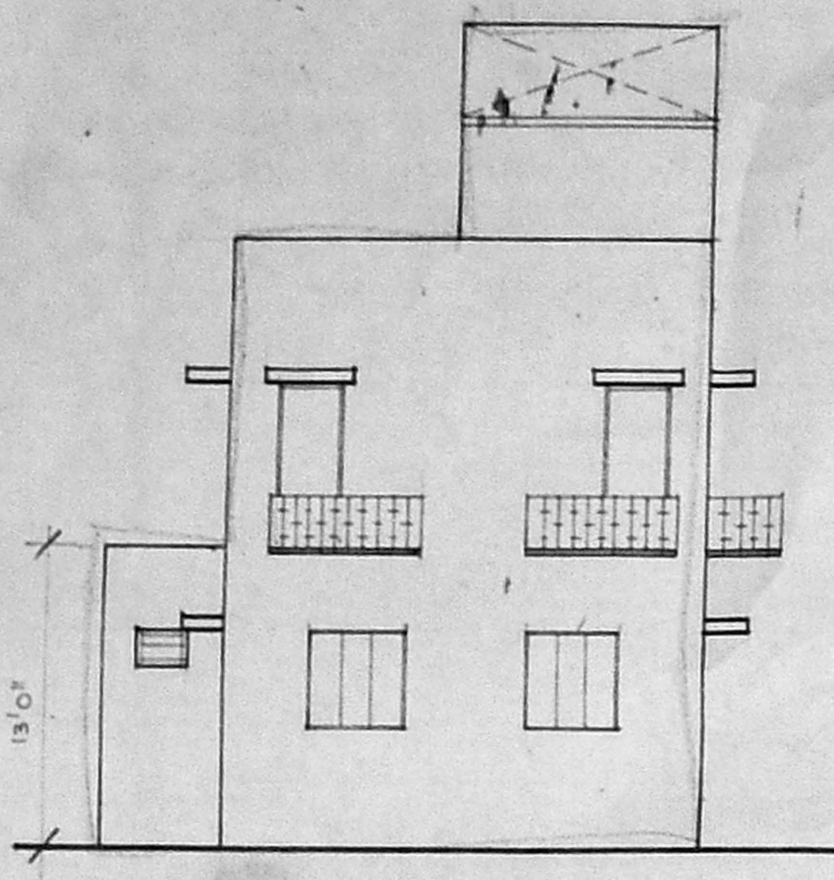



ELEVATION

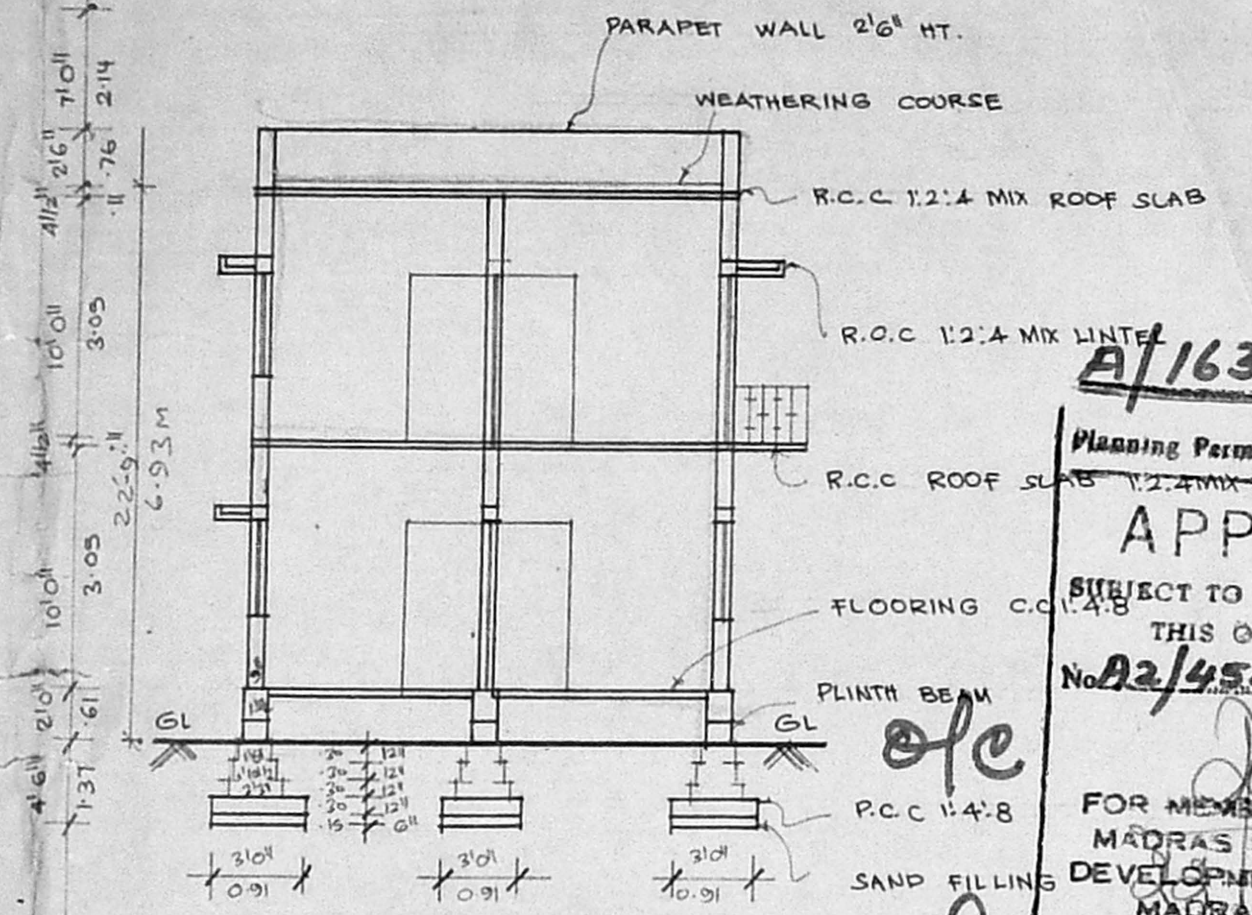


SECTION ON AB

A/16303/199/94
Planning Permit No. 26-7-94
APPROVED
SUBJECT TO THE CONDITIONS IN THIS OFFICE LETTER.
No. A2/4542/94, Dt. 27.7.94
FOR MEMBER SECRETARY
MADRAS METROPOLITAN
DEVELOPMENT AUTHORITY
MADRAS-600008.
RESIDARY


DETAIL PLAN
SCALE 1" = 32' 0"

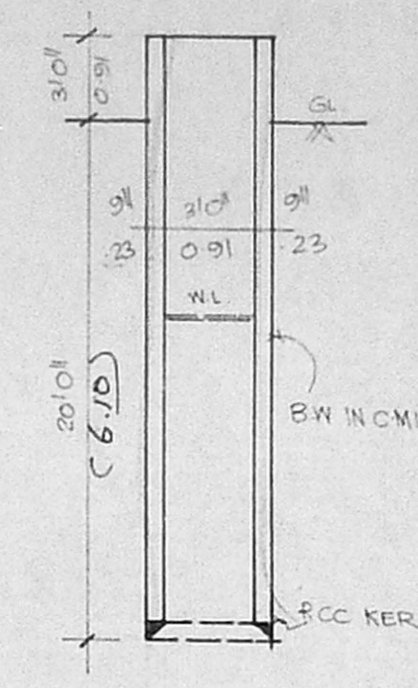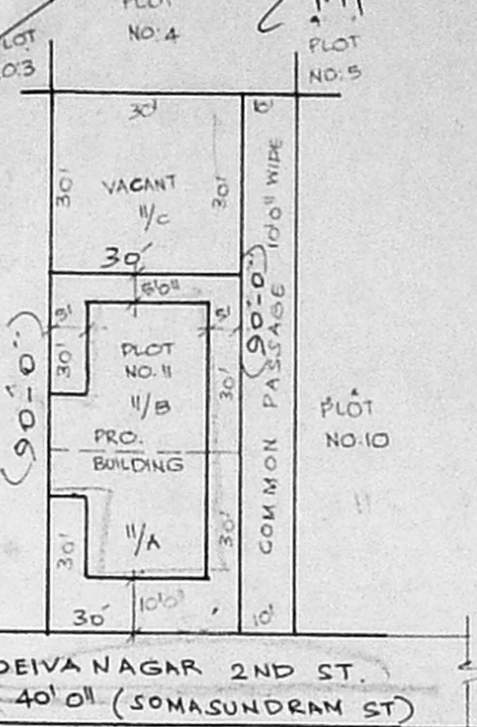

SECTION OF WELL

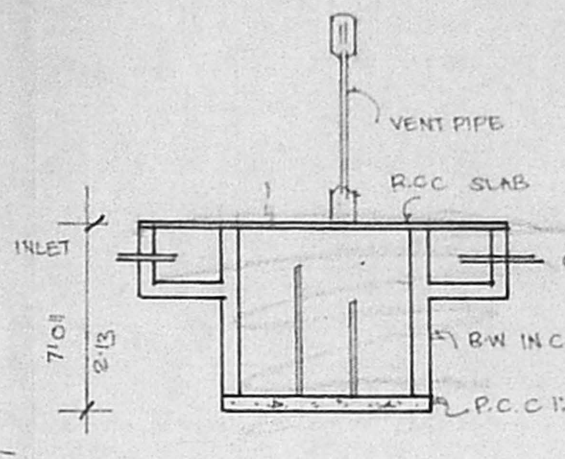

DETAIL OF SEPTIC TANK

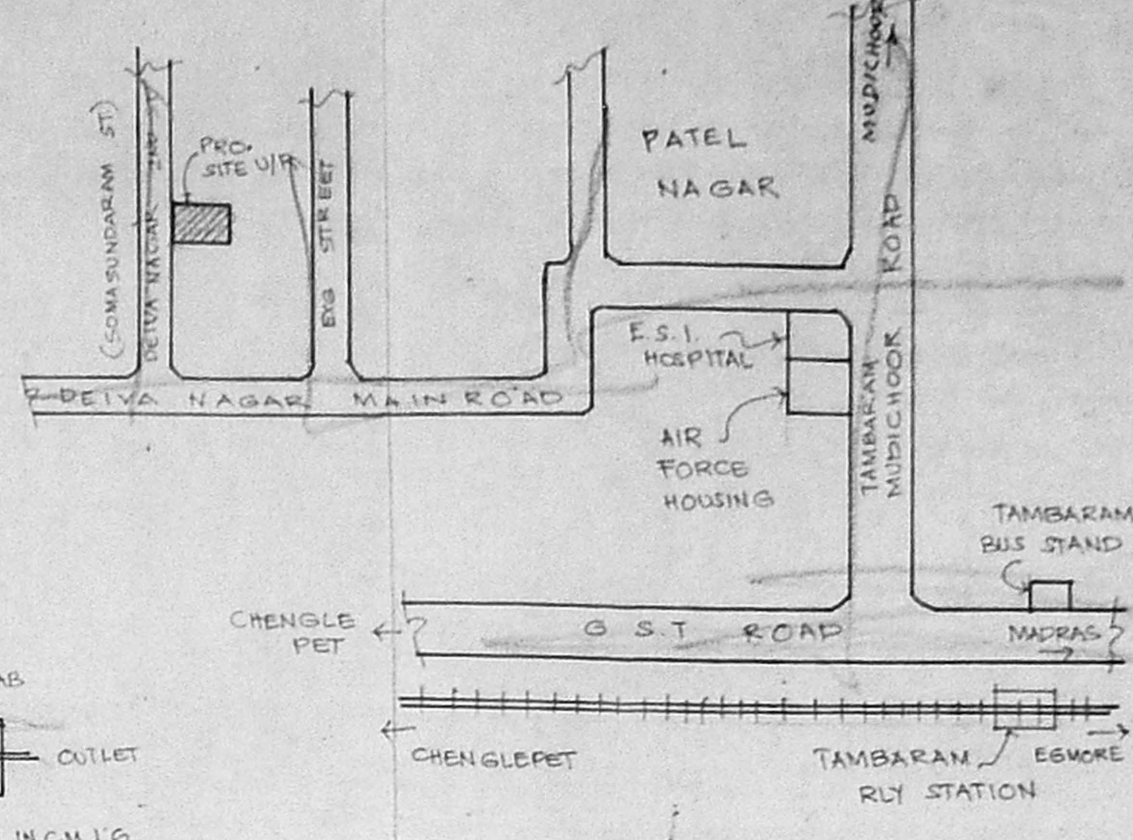

KEY PLAN
NOT TO SCALE

AREA DETAILS.

PRO. G.F. AREA	: 977.5 SFE (OR)	90.81 M ²
PRO. F.F. AREA	: 1020 SFE (OR)	94.76 M ²
TOTAL AREA	: 1997.5 SFE (OR)	185.57 M ²
PLOT AREA	: 1800 SFE (OR)	167.22 M ²
COVERAGE	: 50.64%	F.S.I. : 1.109

PLAN SHOWING THE PROPOSED
CONSTRUCTION OF A RESIDENTIAL
BUILDING AT PLOT NO: 11/A & 11/B
S.NO: 353 OF TAMBARAM VILLAGE,
DEIVA NAGAR, SAIDAPET TALUK,
TAMBARAM MUNICIPALITY, CHENGLE PET
M.G.R. DISTRICT.
SCALE : 1" INCH = 8 FEET.

JOINERY


M.D	MAIN DOOR	3'0" x 7'0"	0.91 x 2.13
D1	DOOR	2'9" x 7'0"	0.83 x 2.13
D2	DOOR	2'6" x 7'0"	0.76 x 2.13
D3	DOOR	2'3" x 7'0"	0.68 x 2.13
W1	WINDOW	4'0" x 4'0"	1.22 x 1.31
W2	WINDOW	3'6" x 4'6"	1.06 x 1.37
V	VENTILATOR	2'6" x 2'0"	0.76 x 0.61
V1	VENTILATOR	2'0" x 2'6"	0.61 x 0.76

LEGEND


PRO. AS SHOWN	[Symbol]
EXG. ROAD AS SHOWN	[Symbol]
BOUNDARY AS SHOWN	[Symbol]

K. G. S. Sath
K. Uma Raghavan


OWNER
Er. K. VENUGOPAL, Rtd. A.E.E.
Civil & Sanitary Engineering Consultant
Licensed Surveyor, Class I No: 320
Licensed Plumber, Class I Metro Water
Sewerage No. [Number]
3, 1st, 2nd, 3rd, 4th, 5th, 6th, 7th, 8th, 9th, 10th, 11th, 12th, 13th, 14th, 15th, 16th, 17th, 18th, 19th, 20th, 21st, 22nd, 23rd, 24th, 25th, 26th, 27th, 28th, 29th, 30th, 31st, 32nd, 33rd, 34th, 35th, 36th, 37th, 38th, 39th, 40th, 41st, 42nd, 43rd, 44th, 45th, 46th, 47th, 48th, 49th, 50th, 51st, 52nd, 53rd, 54th, 55th, 56th, 57th, 58th, 59th, 60th, 61st, 62nd, 63rd, 64th, 65th, 66th, 67th, 68th, 69th, 70th, 71st, 72nd, 73rd, 74th, 75th, 76th, 77th, 78th, 79th, 80th, 81st, 82nd, 83rd, 84th, 85th, 86th, 87th, 88th, 89th, 90th, 91st, 92nd, 93rd, 94th, 95th, 96th, 97th, 98th, 99th, 100th
MADRAS-630 384
LICENSED SURVEYOR

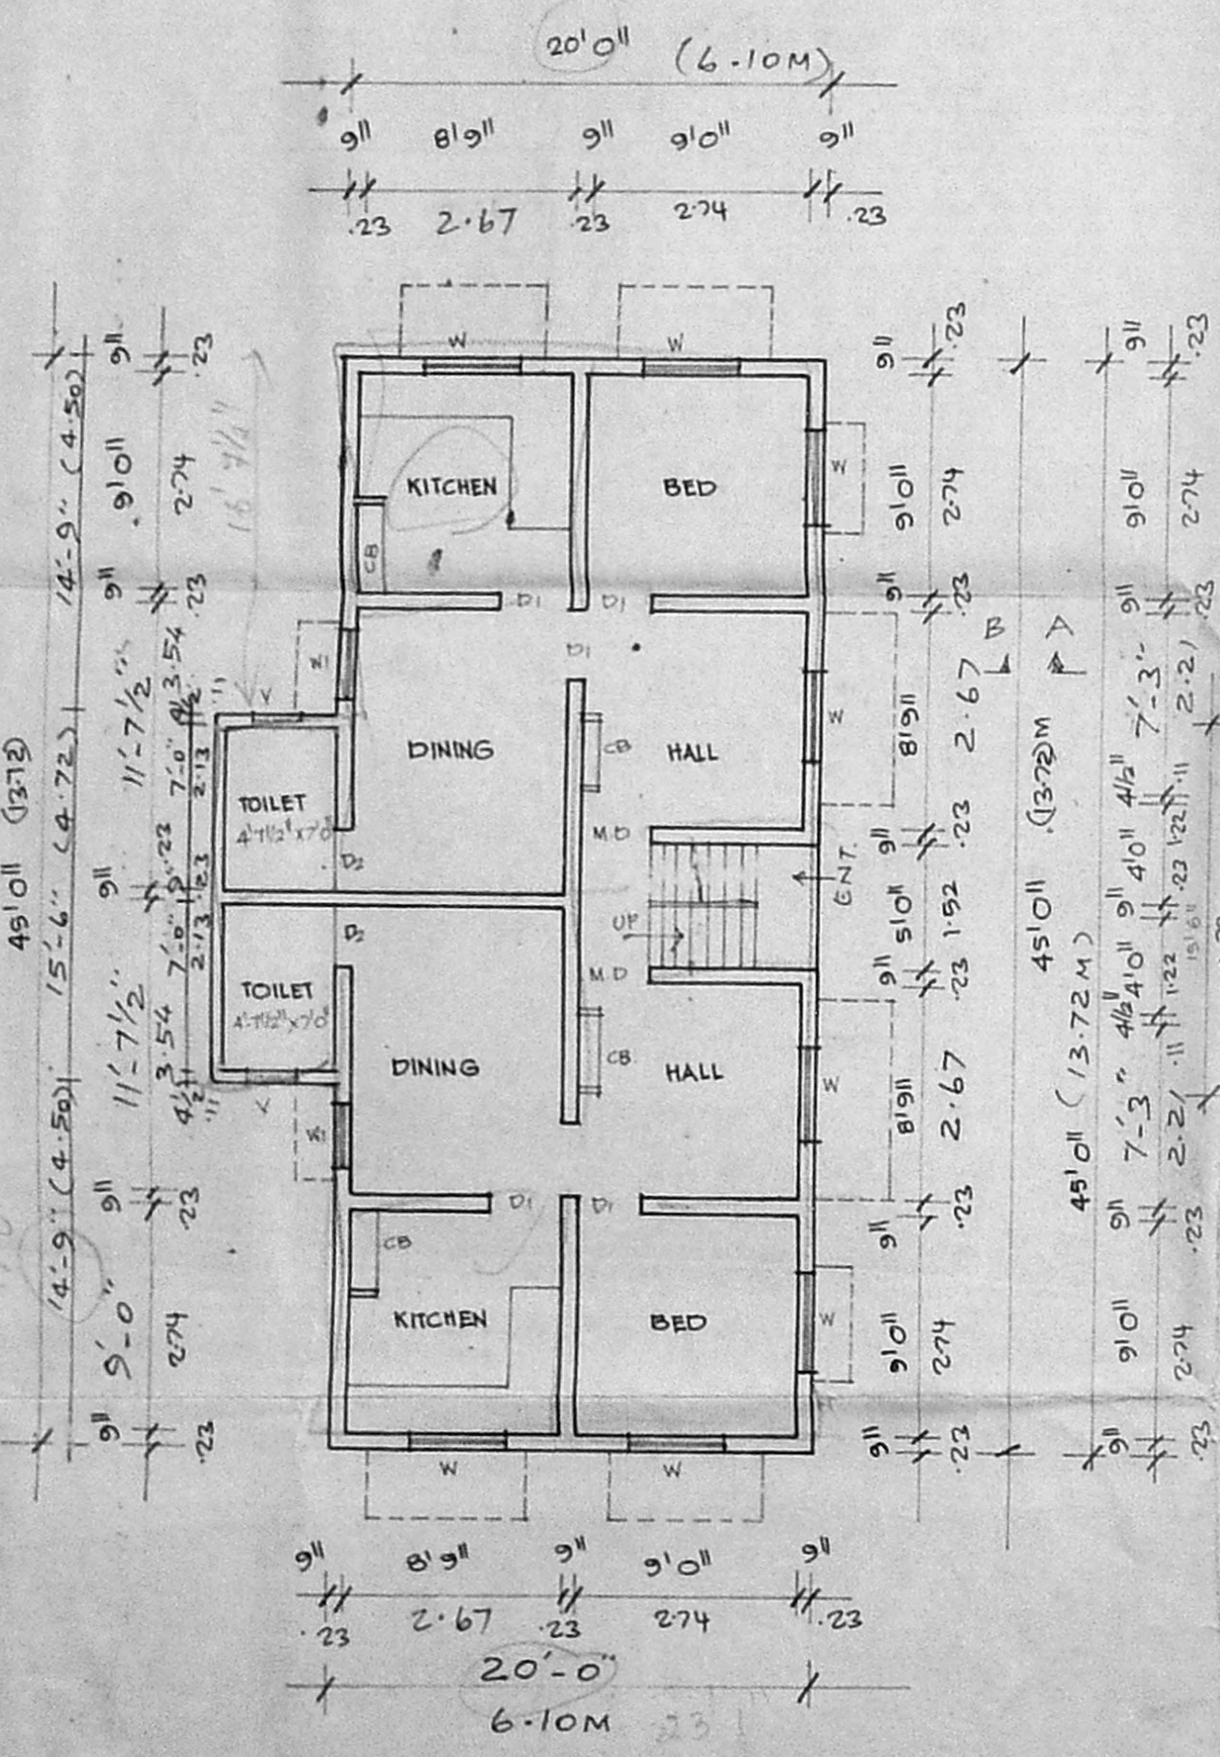


GROUND FLOOR PLAN

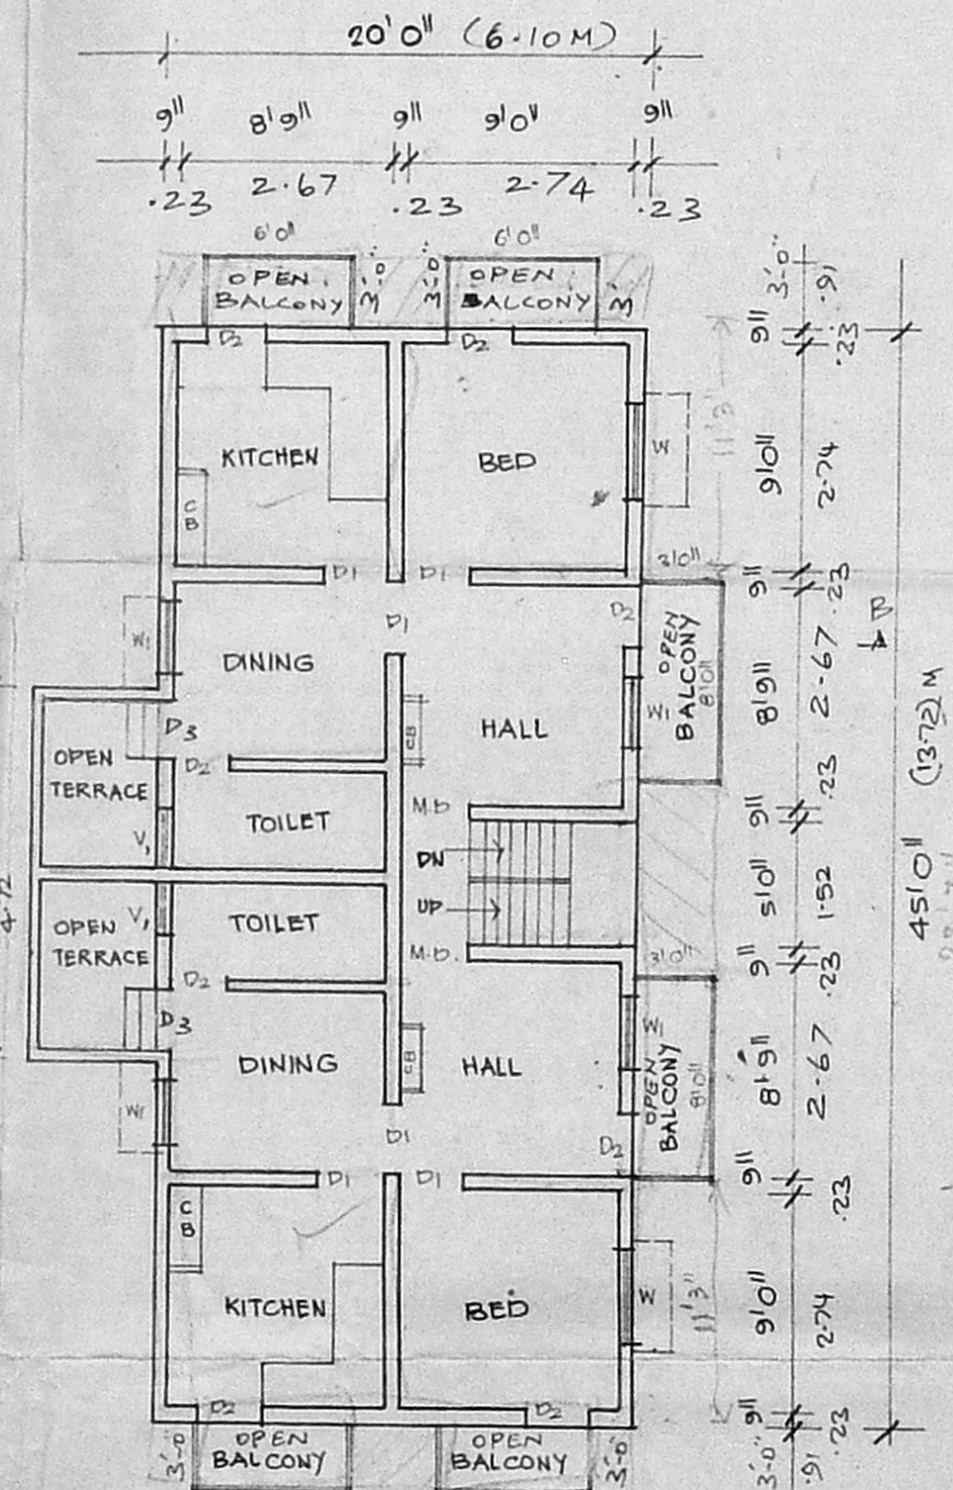

FIRST FLOOR PLAN

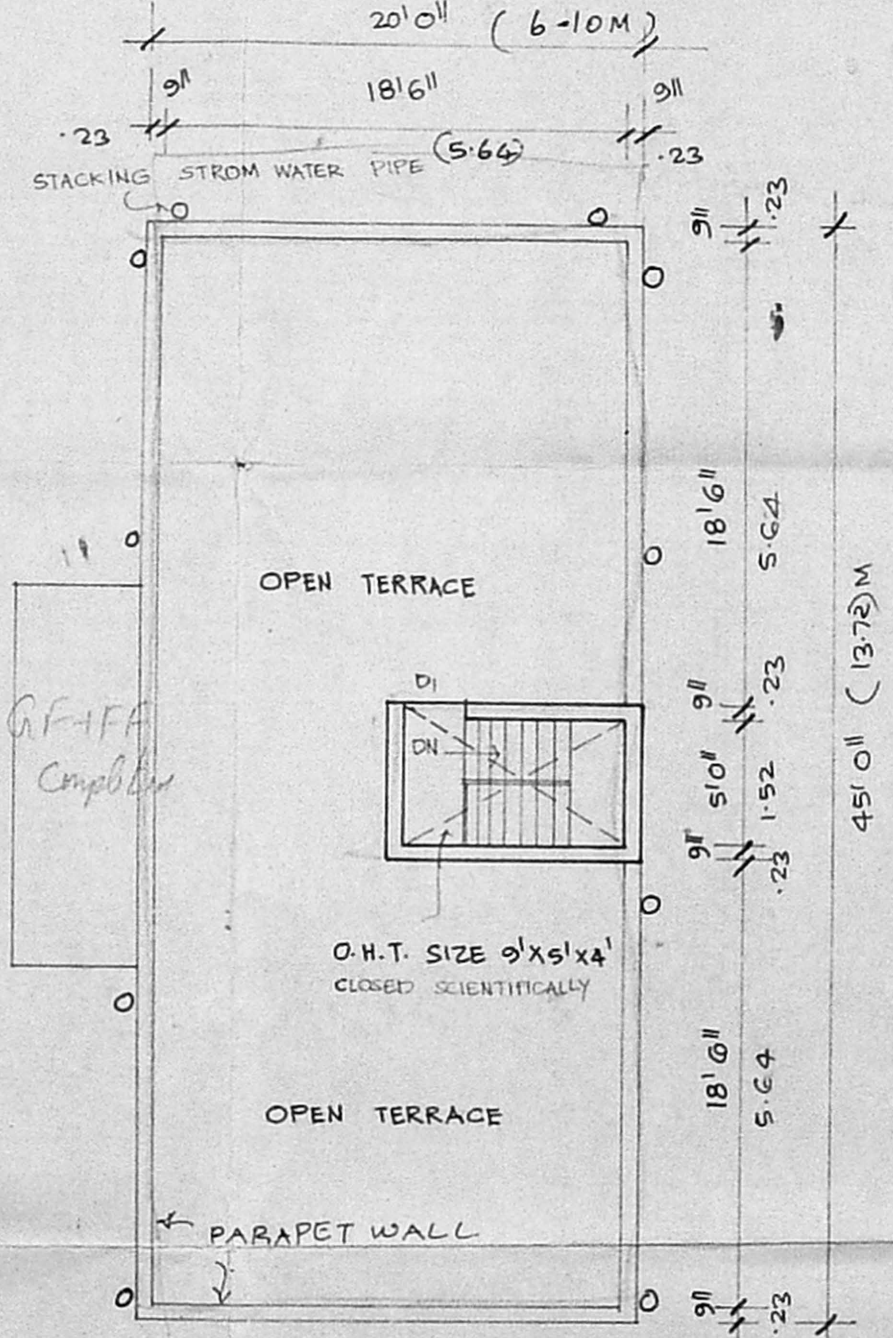

TERRACE FLOOR PLAN

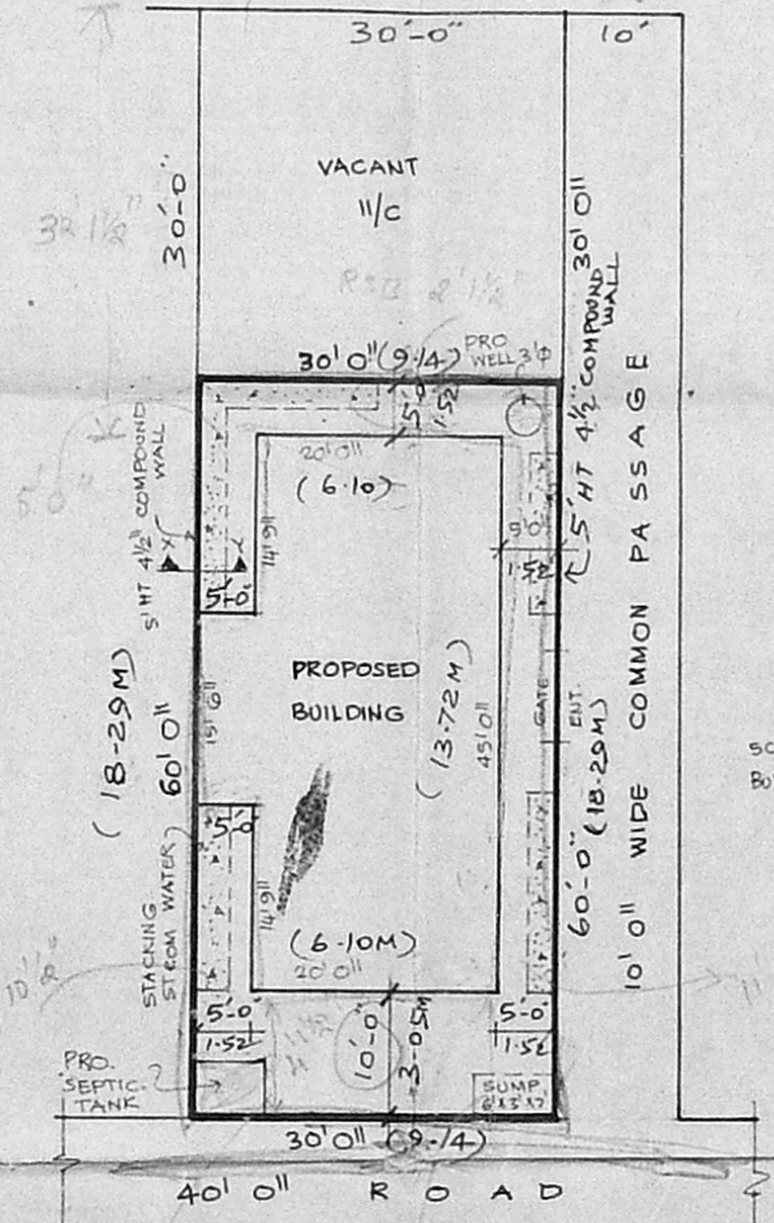

SITE PLAN 1" = 16' 0" (OR) 1:200