
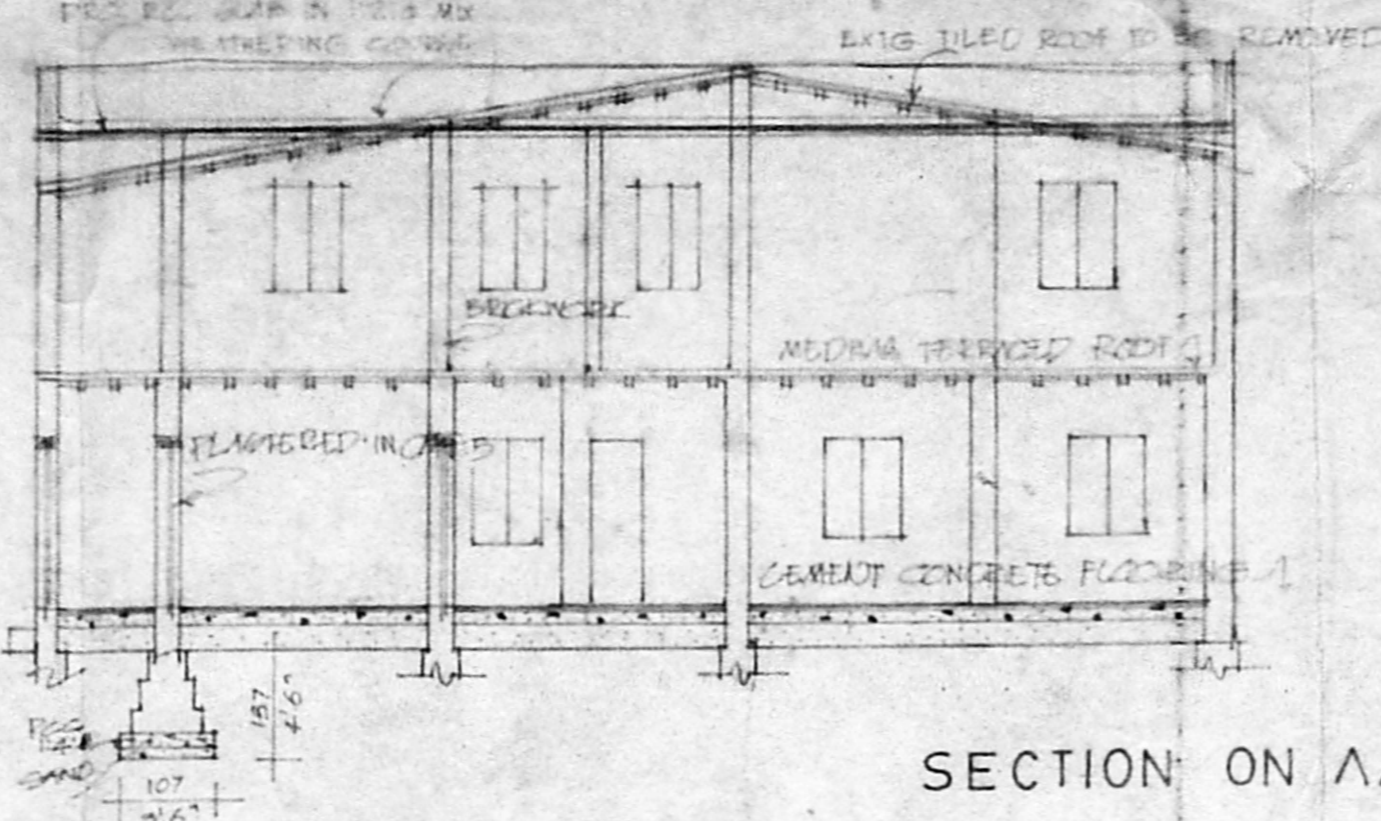


THIS FLY TO BE REMOVED

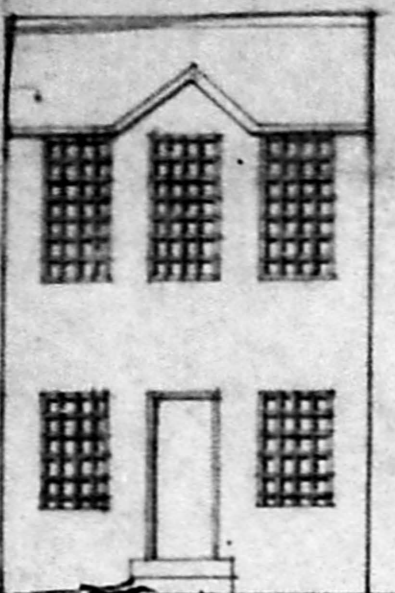

Planning Permit No. A/174.06/402/94
APPROVED
 SUBJECT TO THE CONDITIONS IN THIS ORDER: SITE.
 No. A2/5583/94
 FOR MEMBER SECRETARY
 MADRAS METROPOLITAN
 DEVELOPMENT AUTHORITY
 MADRAS 600 008.

SECTION ON AA


Scrutiny plan
 28/4/94
 A2/5583/94

PLAN SHOWING THE CHANGE OF ROOF IN DOOR NO. 79 AT ADAM ST, MYLAPORE, MADRAS-4. (R.S.NO. 3480, DN.NO.132)

MEASUREMENTS ARE IN CENTIMETRES AND FEET. SCALE 1/100 OR 1"=8'0"

COLOUR INDEX:

PROPOSED ROOF	
EXTG. BOUNDARY	
ROAD TO BE REMOVED	

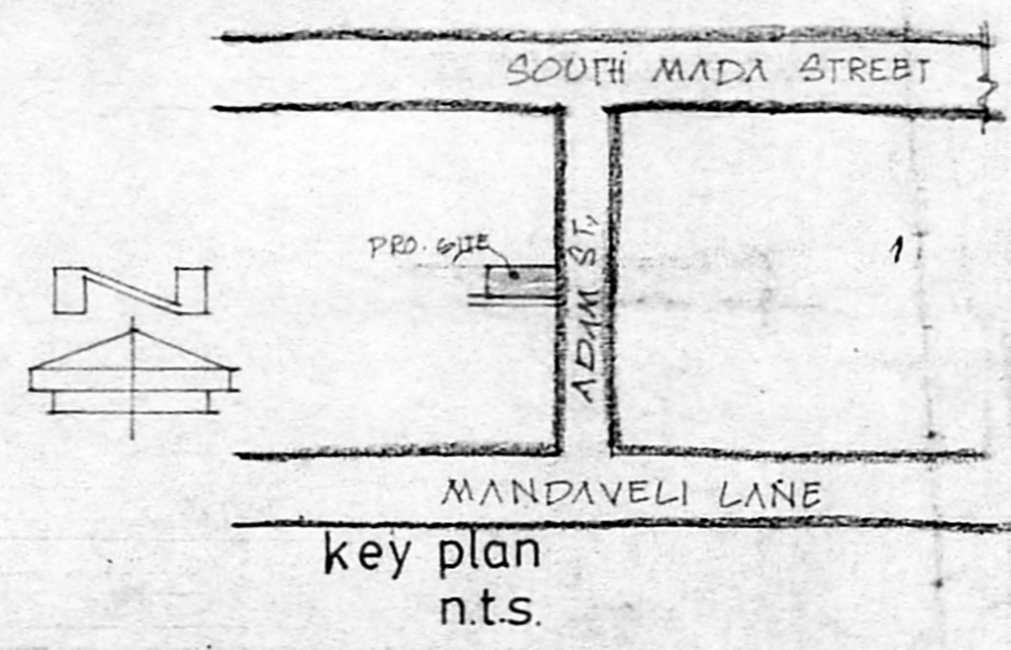


SCHEDULE OF JOINERIES:

D	DOOR	3'6" X 6'6"	107 X 198
W	WINDOW	3'0" X 4'6"	091 X 137
D2	DOOR	2'6" X 6'0"	076 X 183
J	RCC JAALI	4'0" X 5'0"	122 X 153
J	"	4'0" X 6'0"	122 X 183
V	VENTILATOR	3'0" X 2'0"	091 X 061


SPECIFICATION:

FOUNDATION: OPEN FOUNDATION IN BRICKWORK.
 SUPERSTRUCTURE: BRICKWORK IN CM 1:5
 ROOFING: MADRAS TERRACED ROOF IN GND. FLOOR.
 TYPE OF ROOF TO BE REMOVED IN FIRST FLOOR: TILED ROOF
 PRO. ROOF IN FIRST FLOOR: RCC ROOF IN 1:2:4 MIX
 PLASTERING: PLASTER IN CM 1:4
 WEATHERING COURSE: BRICKJALLY LIME CONCRETE OVER ONE LAYER OF FLAT BRICKS

EXTG. GROUND FLOOR PLAN

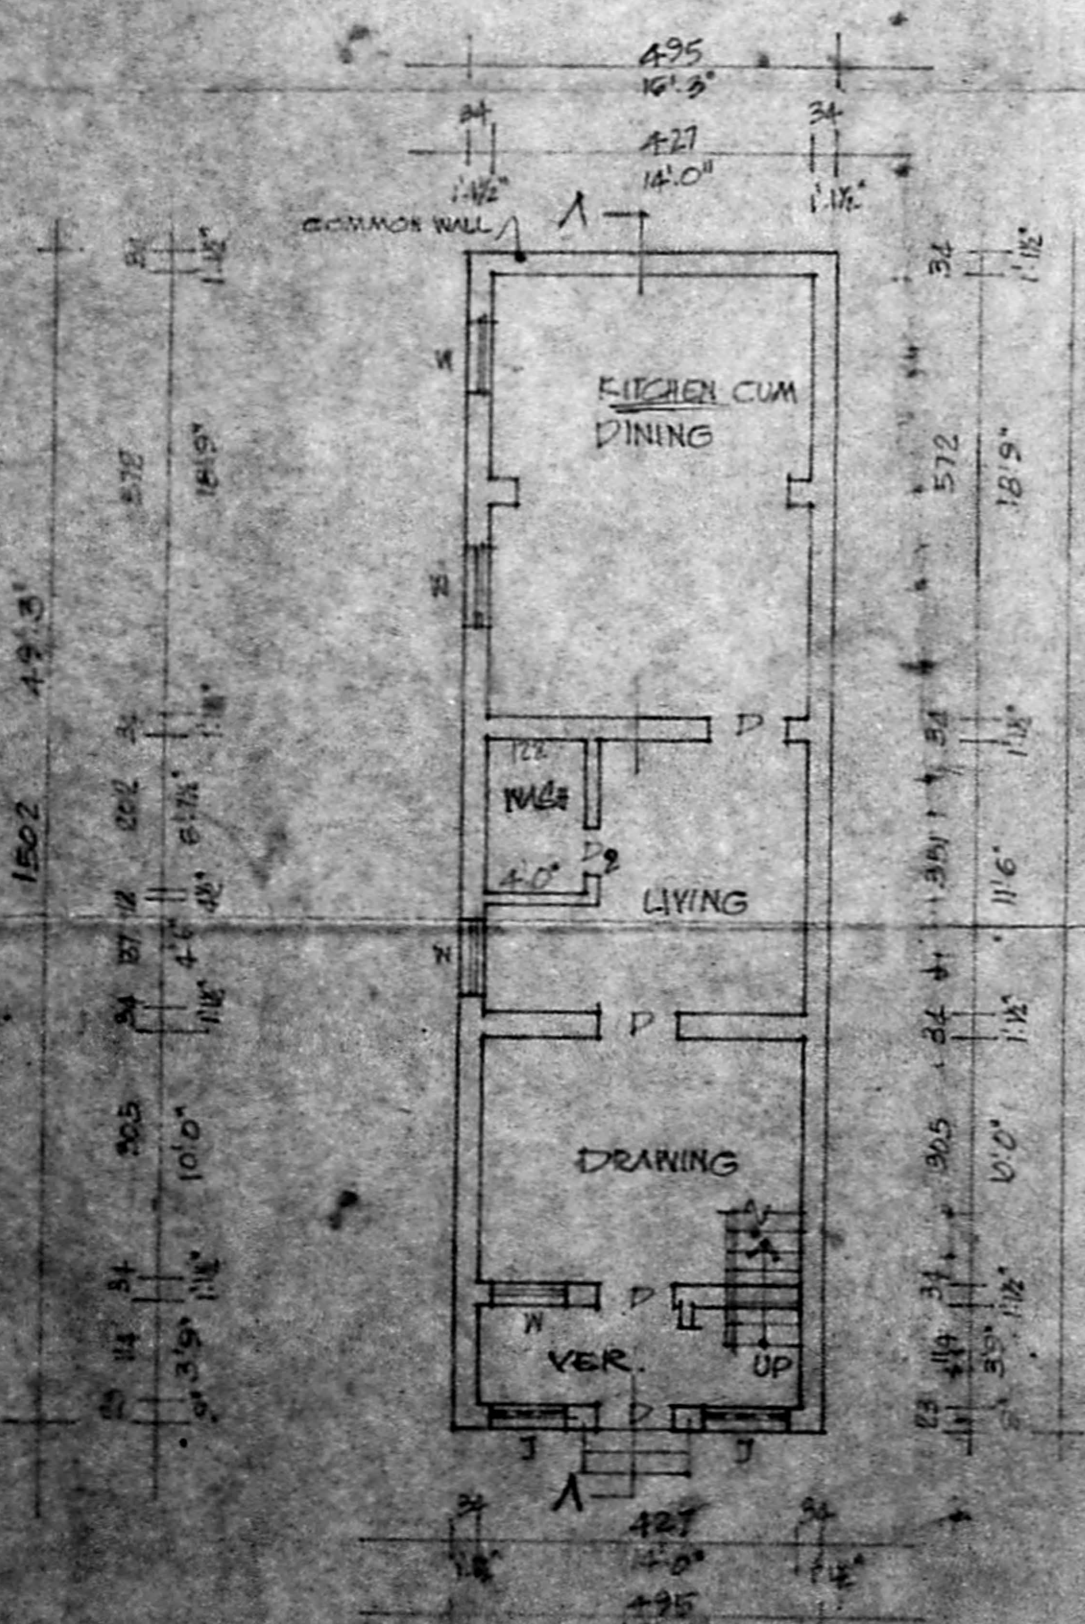

FIRST FLOOR PLAN

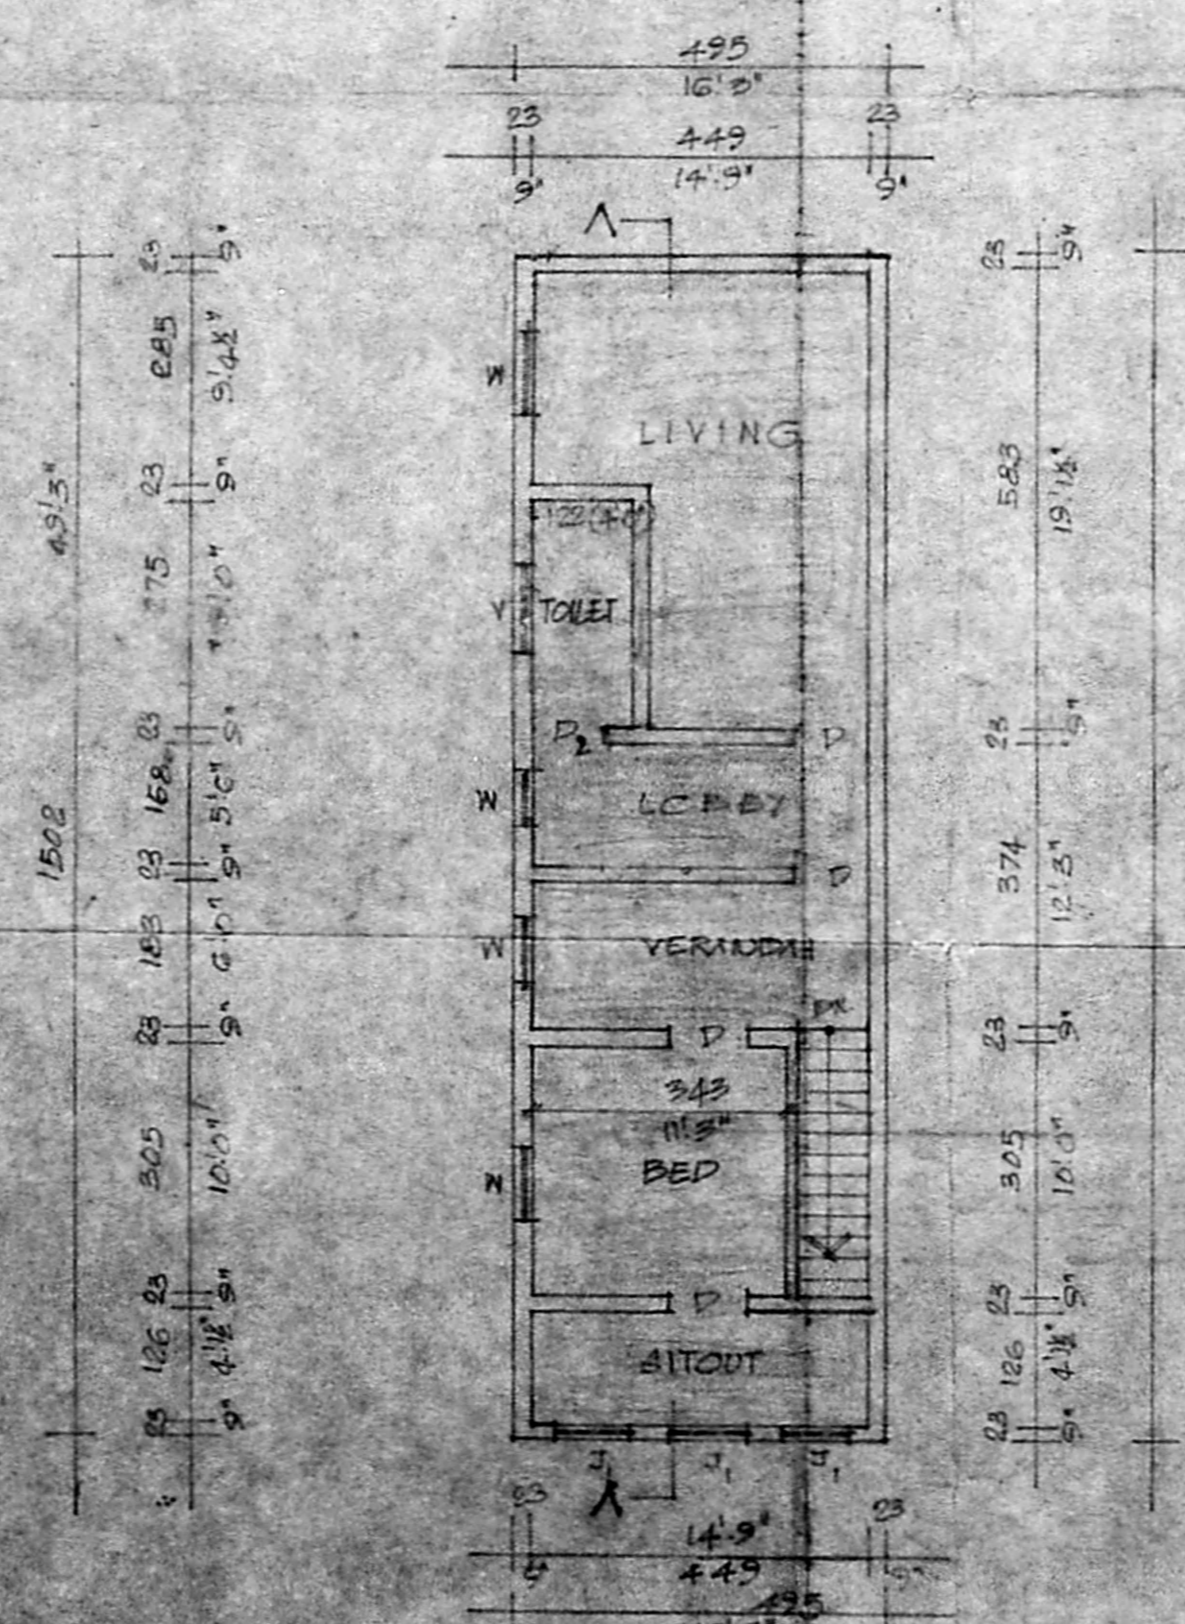

OWNER

Phone. Resi. 420786
 E. V. SRINIVASALU, L.C.E.,
 Ass. Executive Engineer (Retd)
 Consulting Civil Engineer
 Class I Licensed Surveyor
 Corporation of Madras
 REGD. No. 115
 NO. 60, VALLUVAR ROAD,
 ARUNGAKKAM, MADRAS-106.

LICENSED SURVEYOR