




ELEVATION

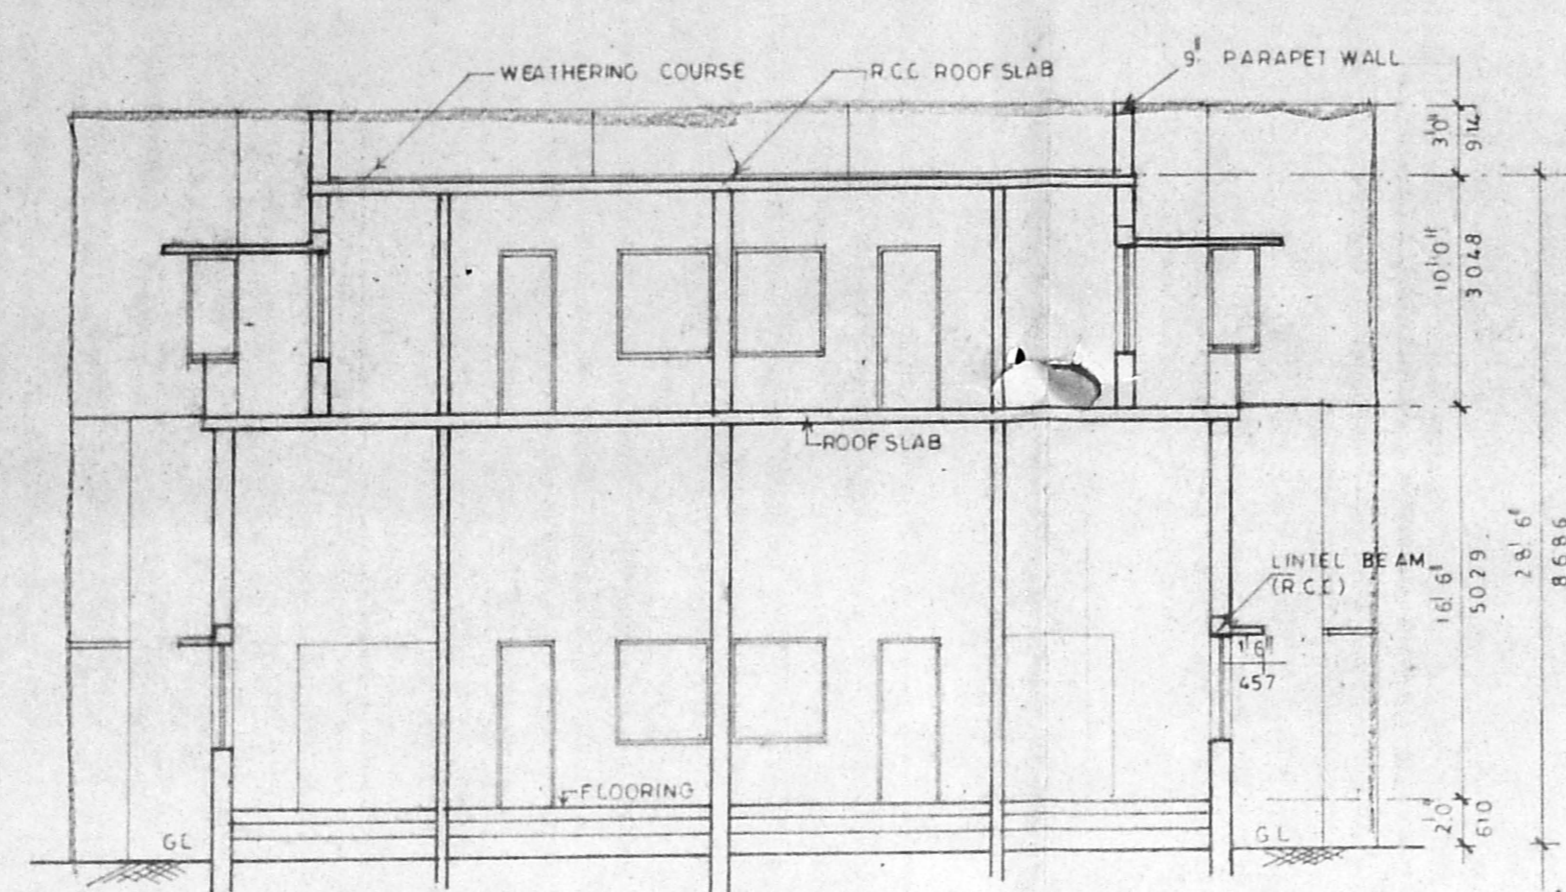

SECTION - X-X

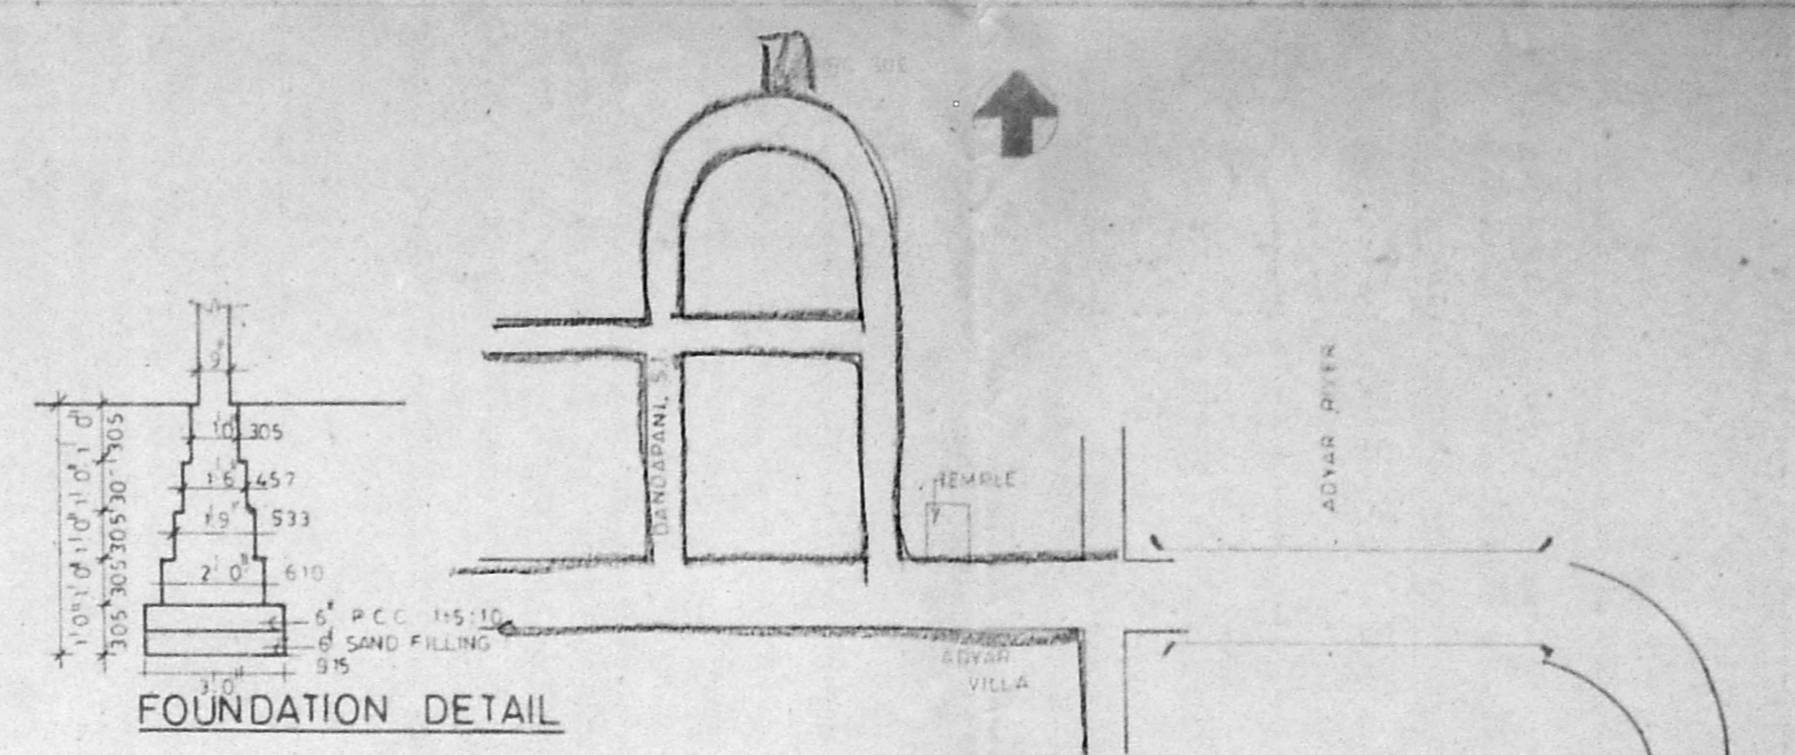


FOUNDATION DETAIL

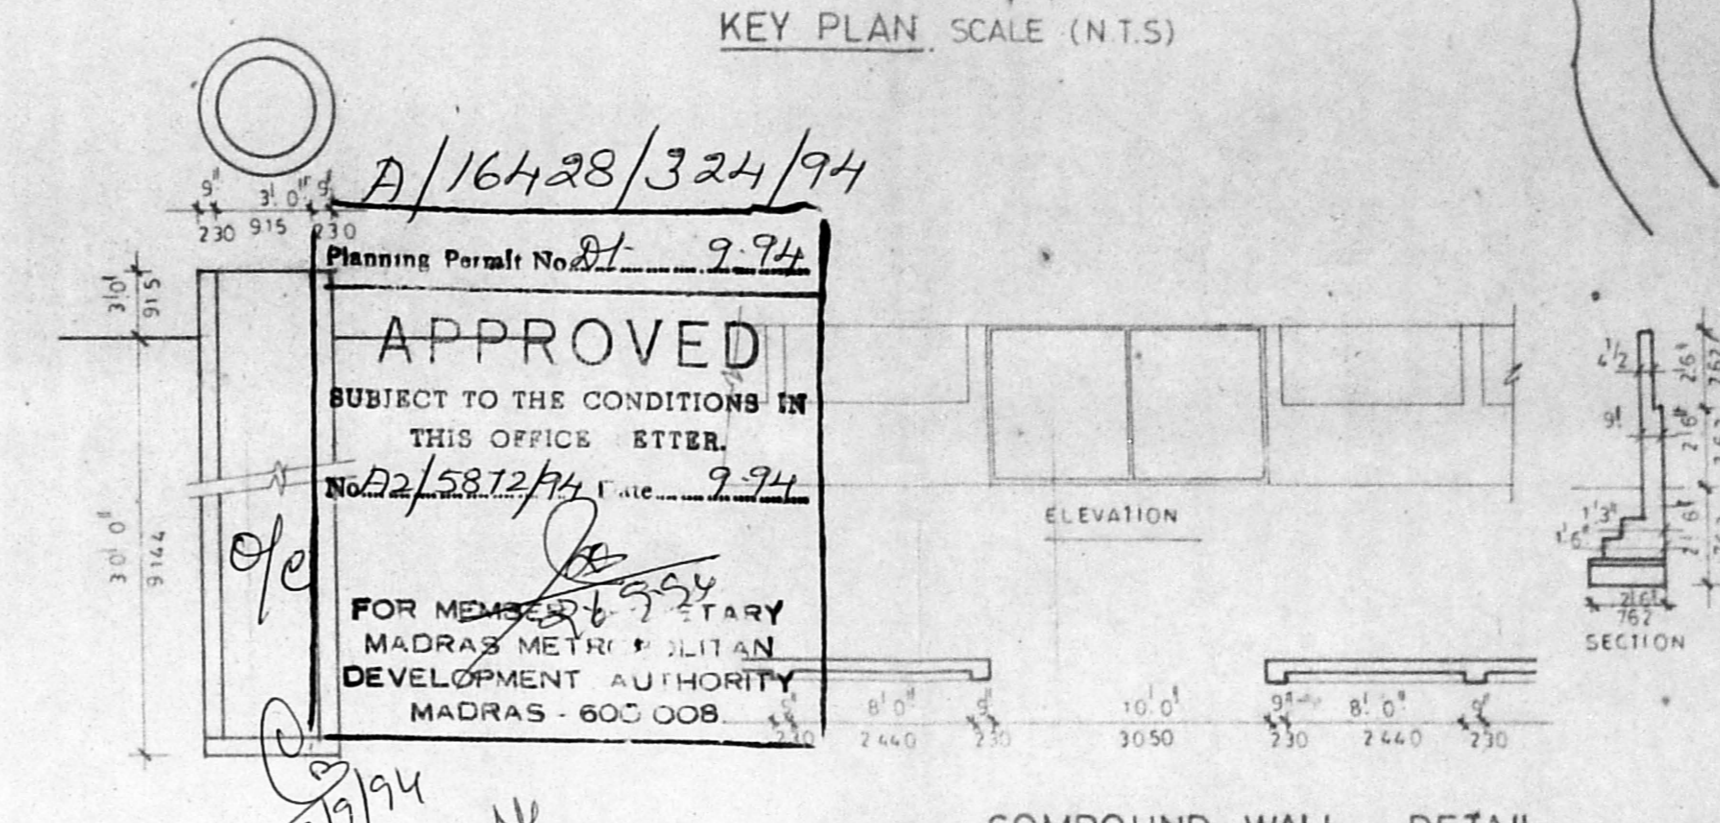

A/16428/324/94  
 Planning Permit No. 21-974  
**APPROVED**  
 SUBJECT TO THE CONDITIONS IN THIS OFFICE SETTER.  
 No. 22/2812/94 Date: 9.9.94  
 FOR MEMORANDUM TO THE  
 MADRAS METRO POLITICAL  
 DEVELOPMENT AUTHORITY  
 MADRAS - 600 008.

WELL DETAIL

COMPOUND WALL DETAIL

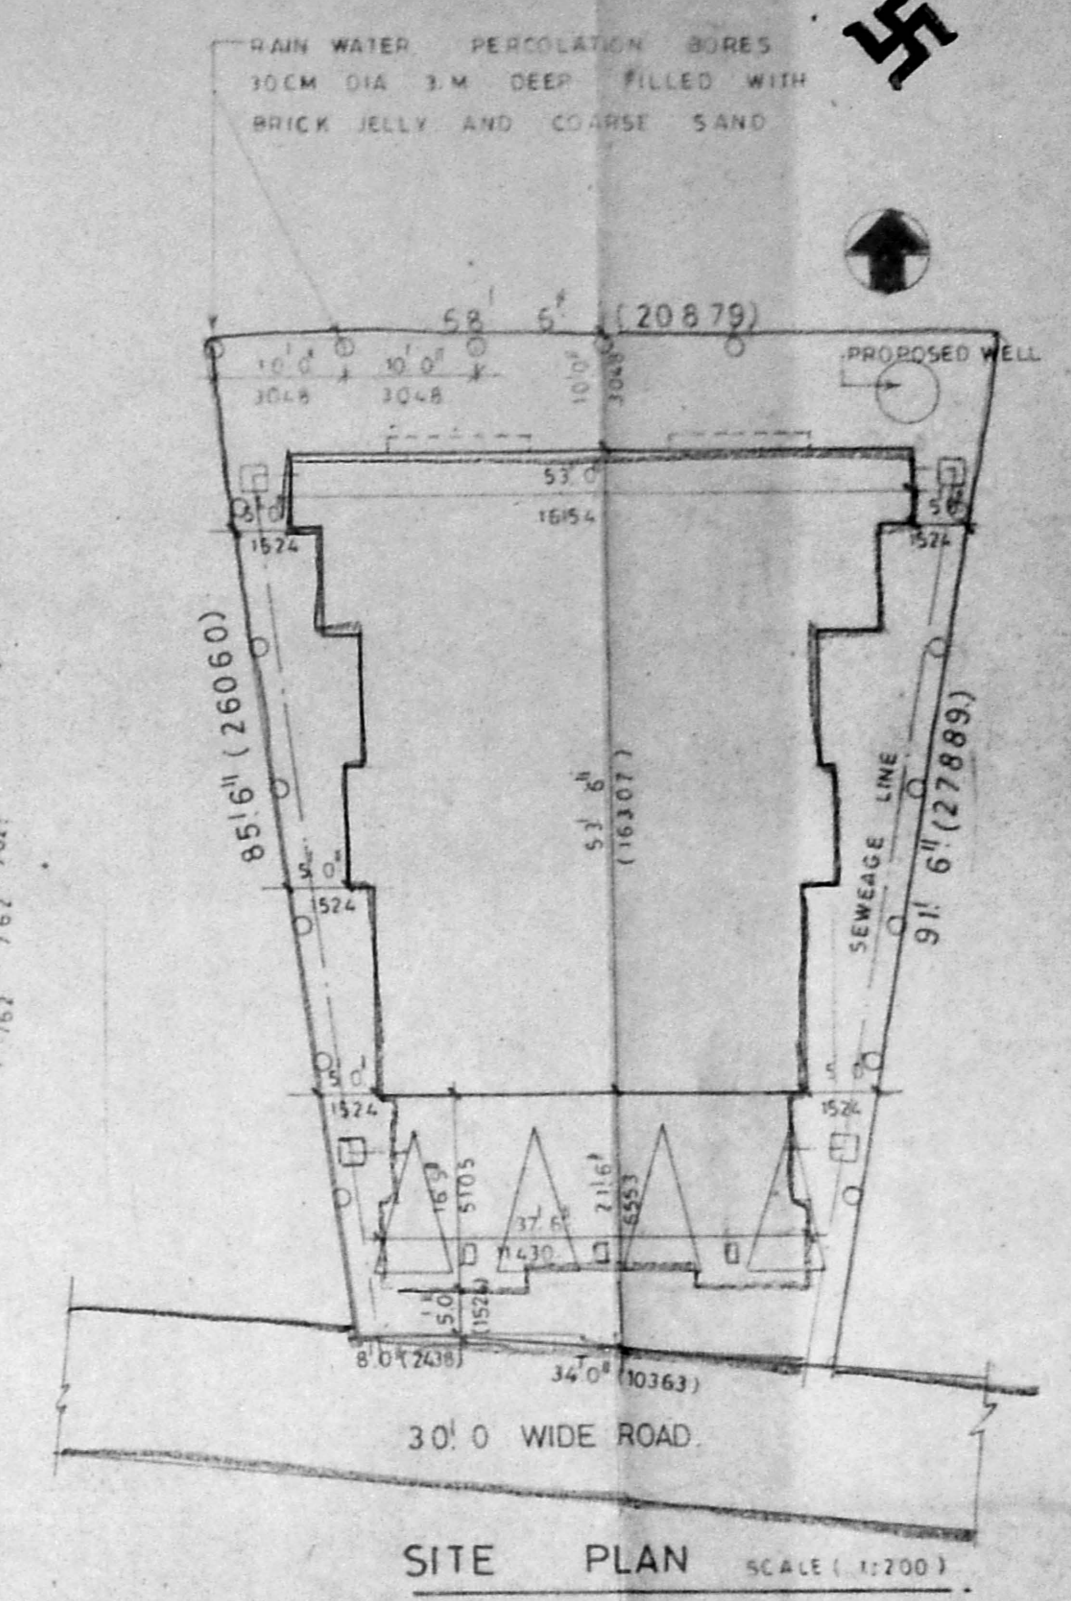

SITE PLAN SCALE: 1:700

SCHEDULE OF JOINERY

TYPE	DESCRIPTION	WIDTH	HEIGHT
D1	1W MAIN DOOR	3' 6"	7' 6"
D2	1W DOOR	3' 0"	7' 0"
D3	1W DOOR	2' 6"	7' 0"
W	1W GLAZED WINDOW	8' 0"	6' 6"
W1	1W GLAZED WINDOW	6' 0"	6' 6"
W2	1W GLAZED WINDOW	4' 6"	6' 6"
W3	1W GLAZED WINDOW	2' 0"	6' 6"
V	1W VENTILATOR	2' 0"	3' 0"

Revised Scheduling Plan  
 23/9/94

SPECIFICATION

FOUNDATION  
 BRICKWORK WITH CM (1:5) OVER A BED OF P.C.C. (1:4:8) WITH SAND CUSHION

SUPER STRUCTURE  
 BRICK WORK CM (1:5) MIX.

RCC  
 BEAMS LINTEL SLAB STAIRS SUNSHADES ETC. IN (1:2:4) MIX WITH SUITABLE REINFORCEMENT

FINISHES  
 MOSAIC TILE FLOORING WALLS ARE PLASTERED WITH (1:3) AND PAINTED

JOINERY  
 BEST INDIAN TEAK WOOD

AREA STATEMENT

PLAT AREA	SG. ID.	WT.
GROUND FLOOR	4883.645	45.4
MEZZANINE FLOOR	700.37	65.00
FIRST FLOOR	7727.25	258.00
TOTAL	5992.28	324.40

PLAT COVERAGE 59.92%  
 F.S.I. 3531.2 (483)  
 4889.83

REFERENCE

PROPOSED	[Symbol]
ROAD	[Symbol]
SEWERAGE	[Symbol]

SIGNATURE OF ARCHT.  
 T. Sundar Reddy

SIGNATURE OF LICENSED SUPERVISOR  
 Pramod Balakrishnan


PRAMOD BALAKRISHNAN  
 RA No 142  
 TITLE  
 CORPORATION DRAWING

PROJECT  
 PROPOSED RESIDENTIAL BUILDING FOR  
 M. J. KOTHANDARAM REDDY AND SONS AT  
 15, NO 2 PART, DANAYATHAPURAM, NAGAR  
 15 STREET, KOTTURPURAM, MADRAS 85.


edifice  
 ARCHITECTURE & INTERIORS  
 NO 12, LINK ROAD,  
 KOTTURPURAM,  
 MADRAS 85.

FRAMOD BALAKRISHNAN  
 RA No. 142, CLASS 1,  
 12, FOURTH MAIN ROAD,  
 KOTTURPURAM,  
 MADRAS-600 008


JOB NO. 277  
 SCALE: 1/8" = 1'-0"  
 DATE: 23/9/94

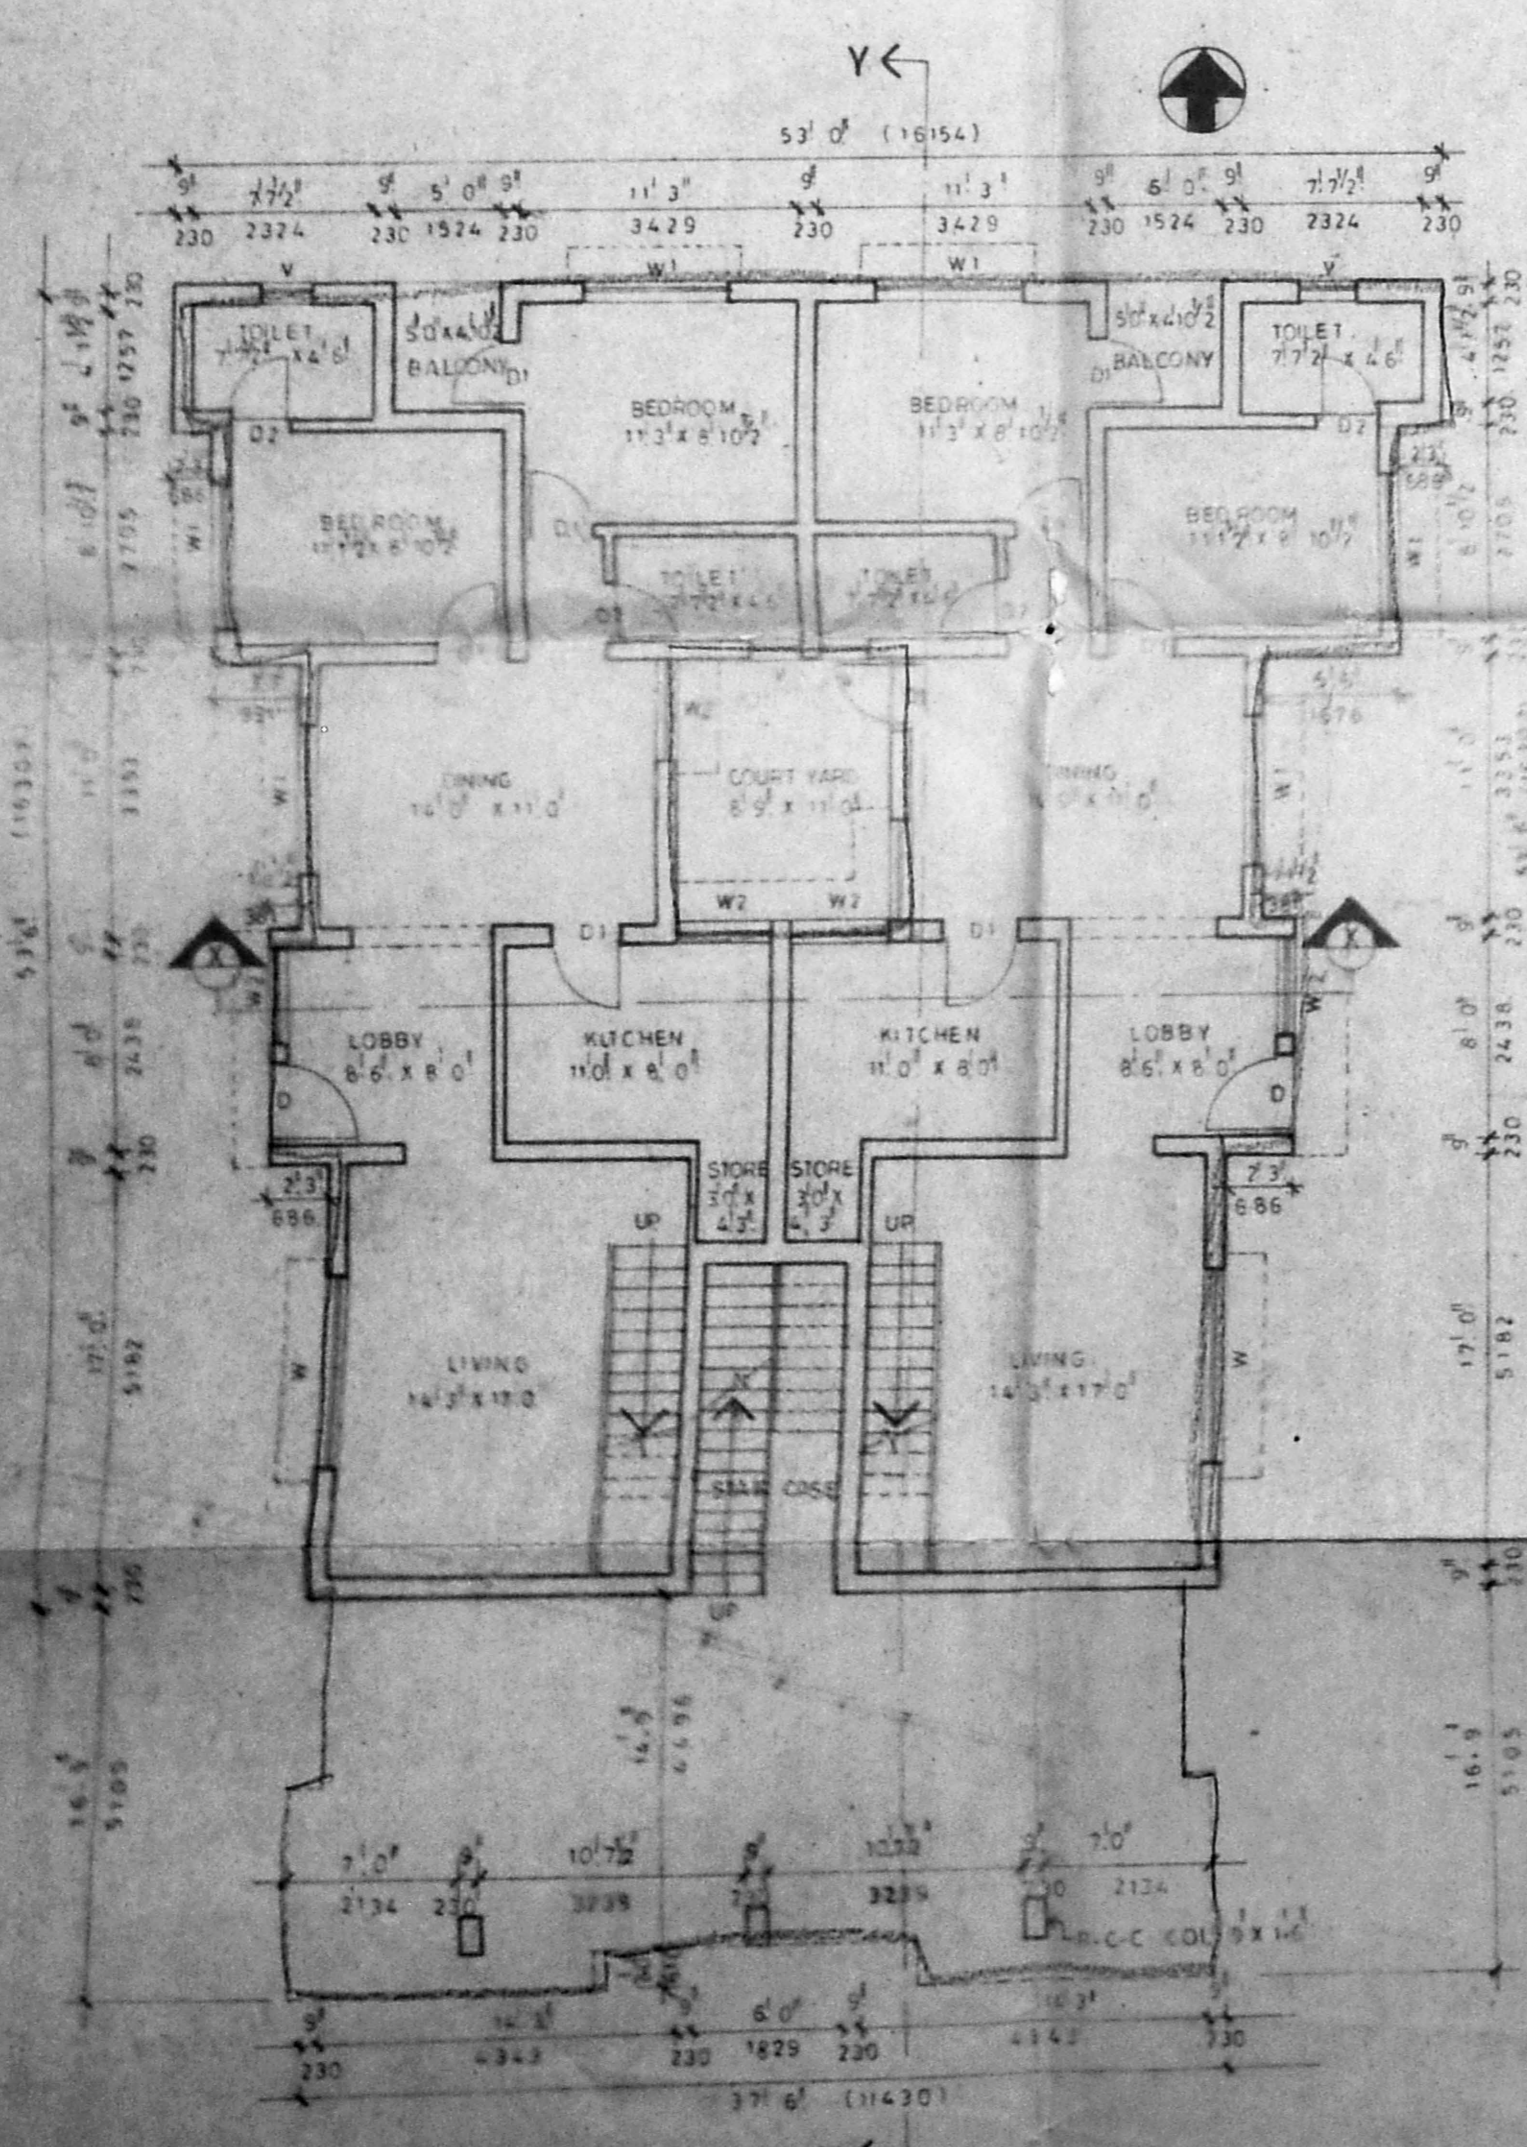


GROUND FLOOR PLAN

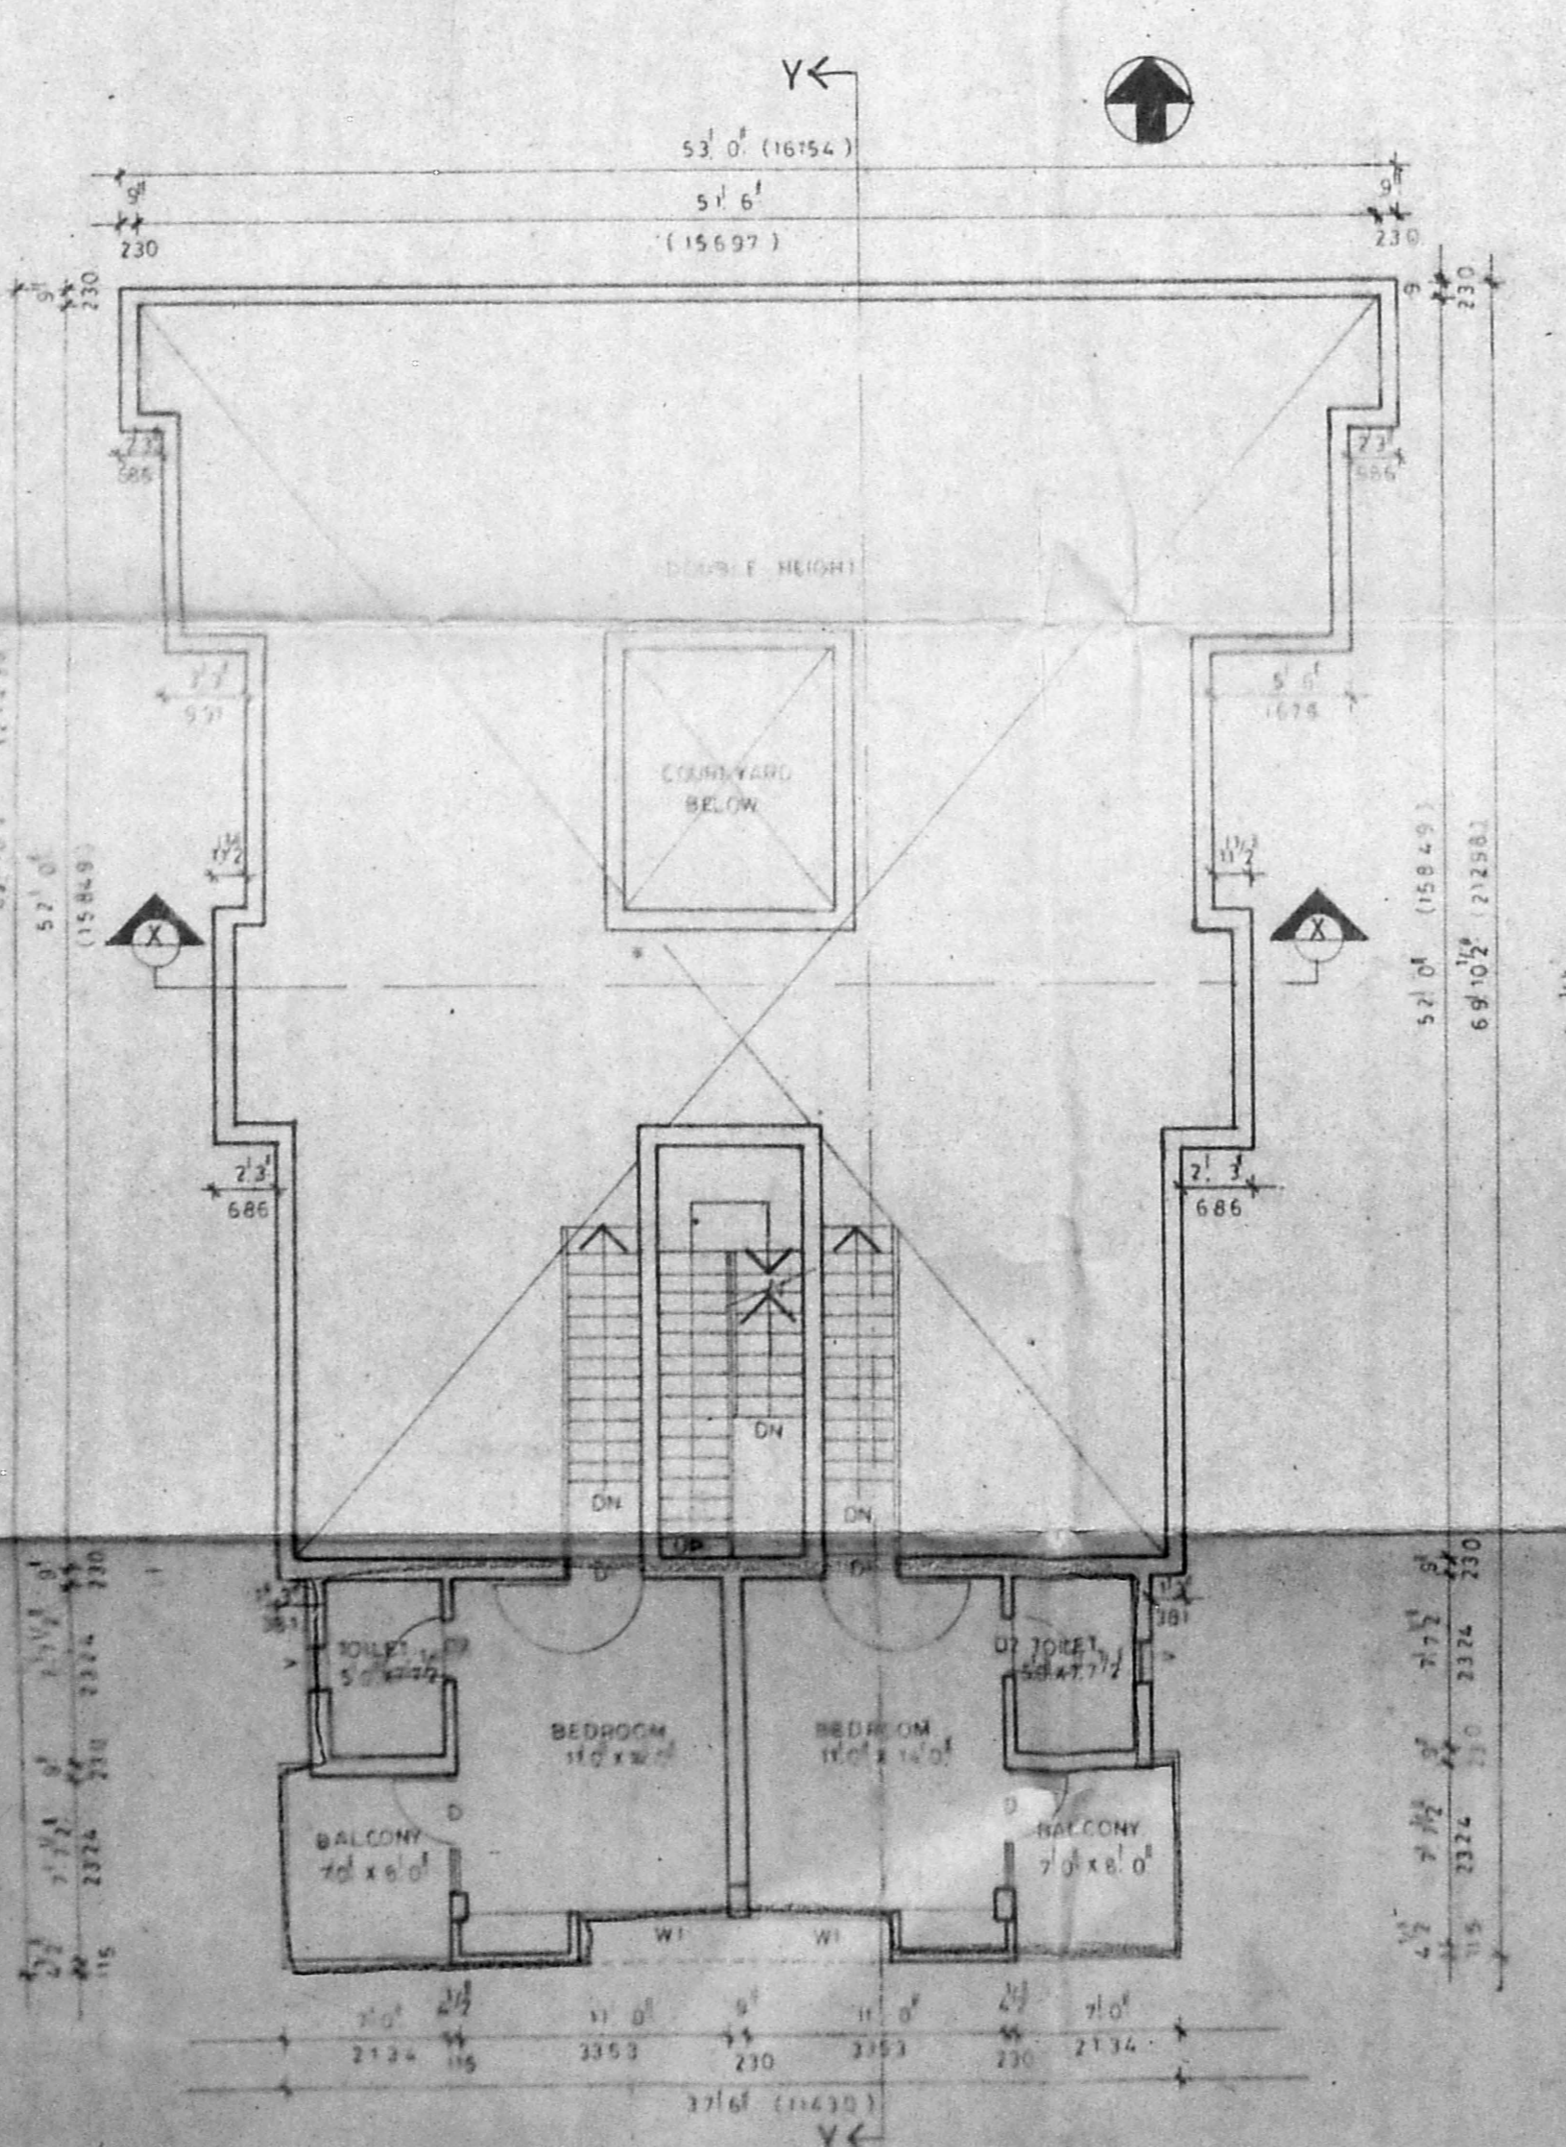


GROUND FLOOR MEZZANINE FLOOR PLAN

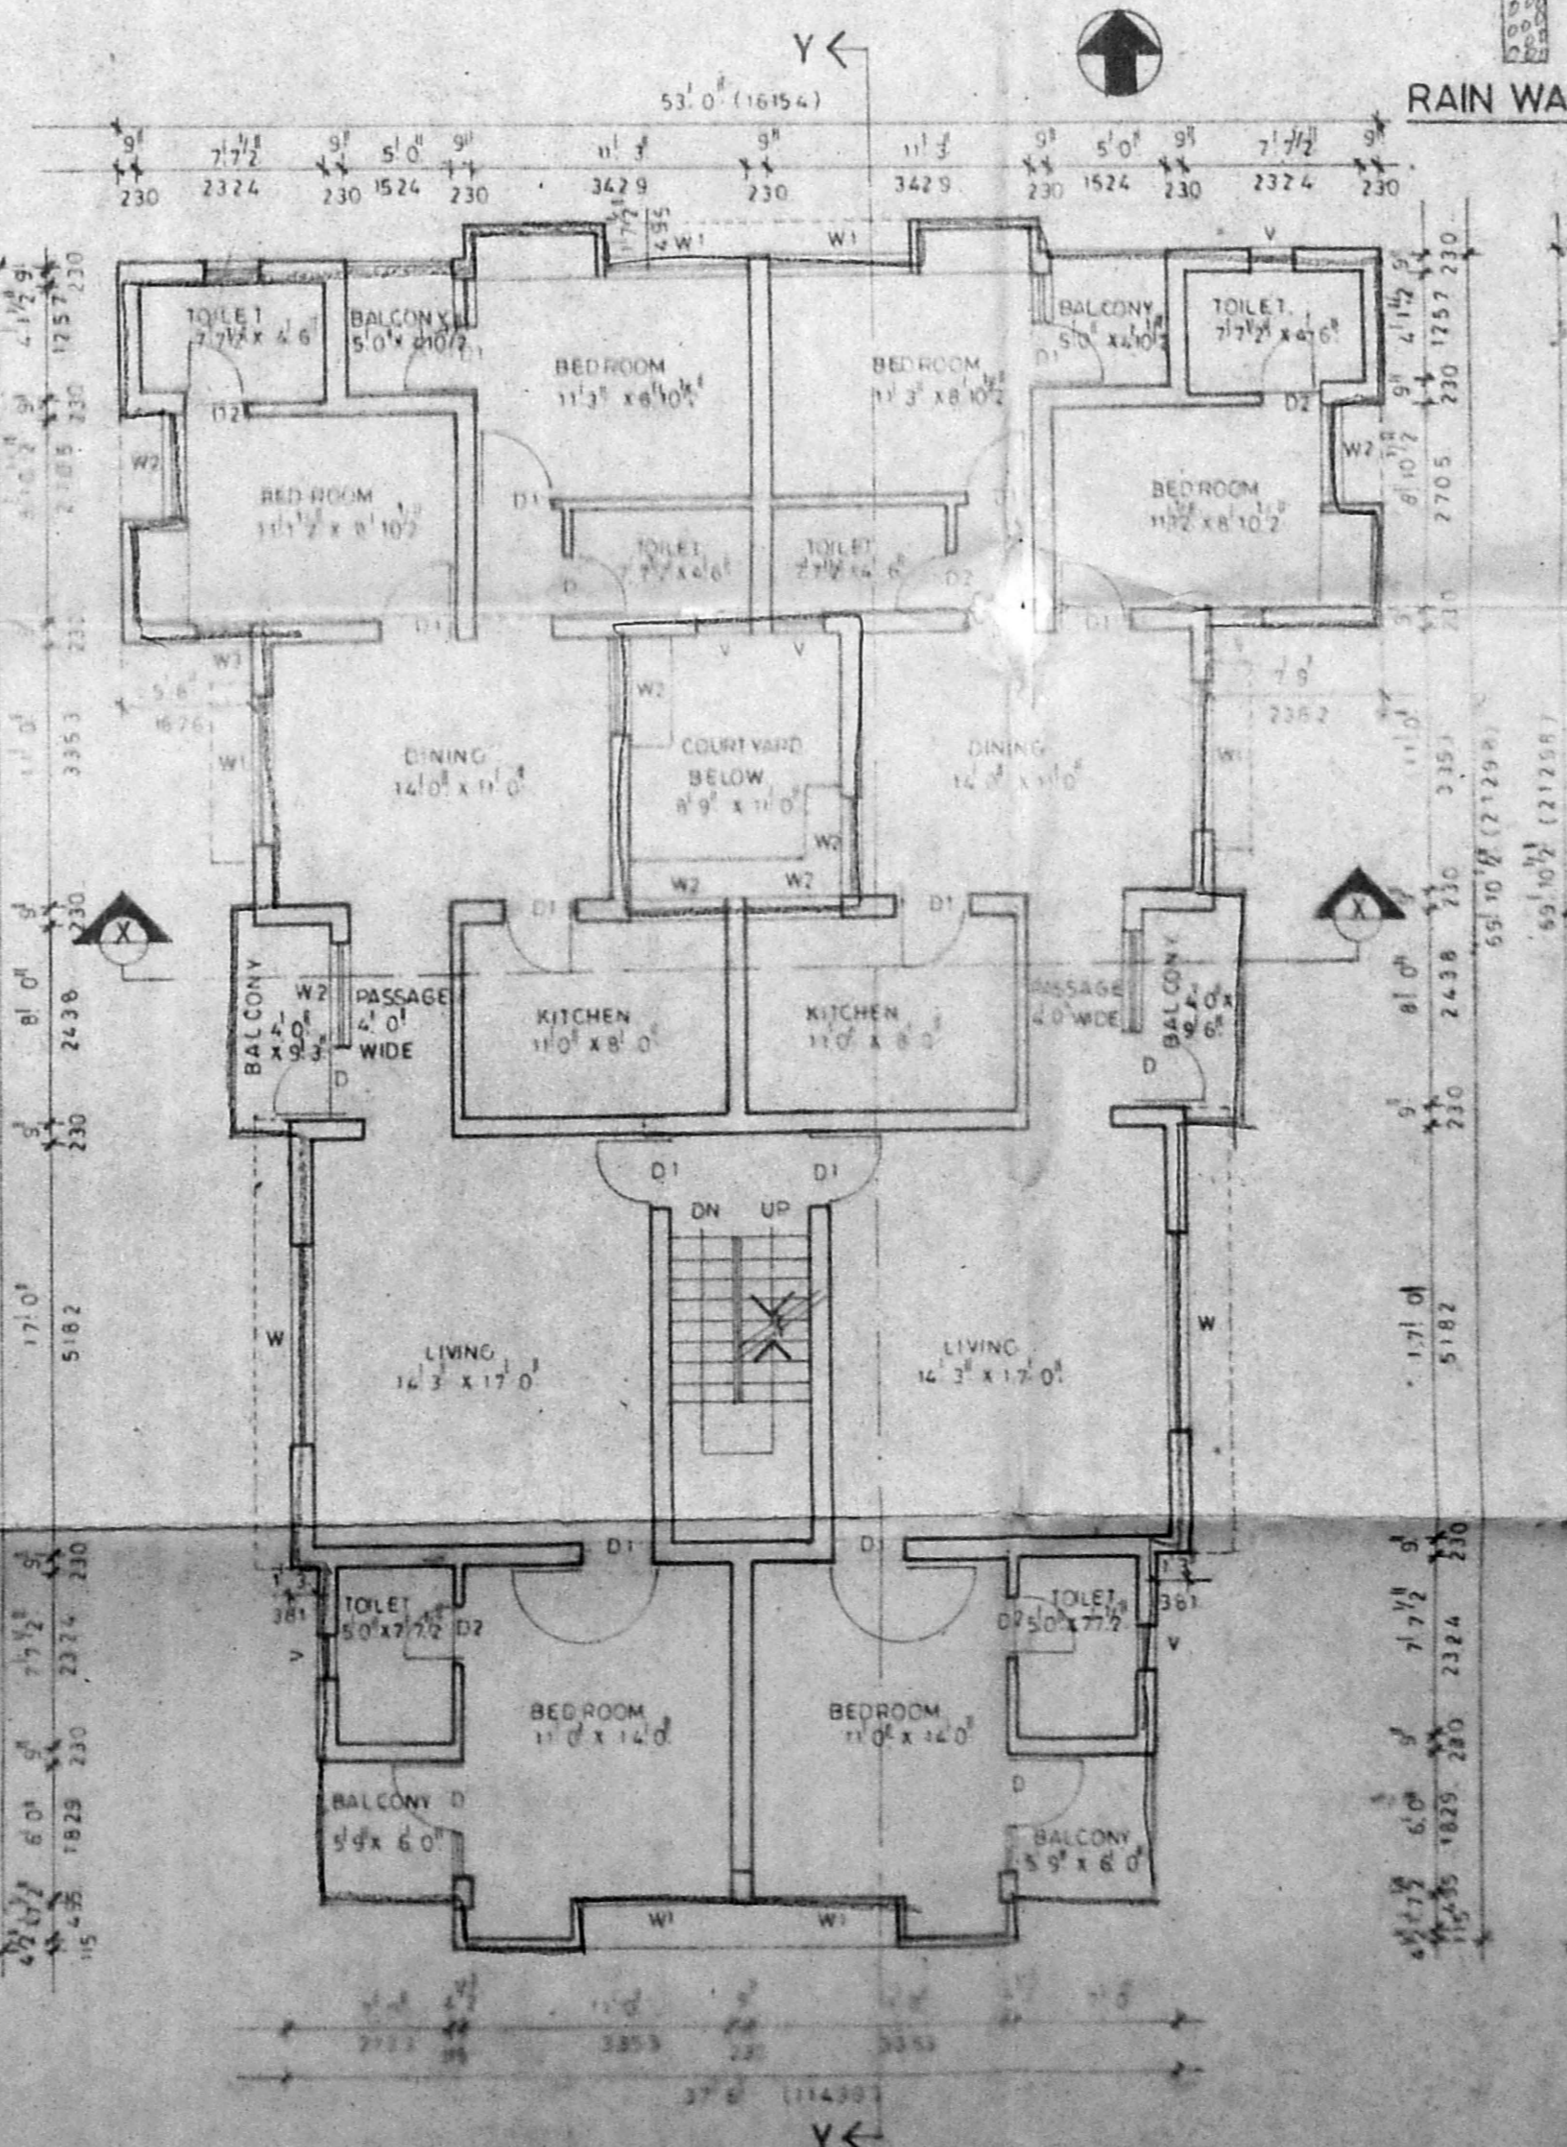

FIRST FLOOR PLAN

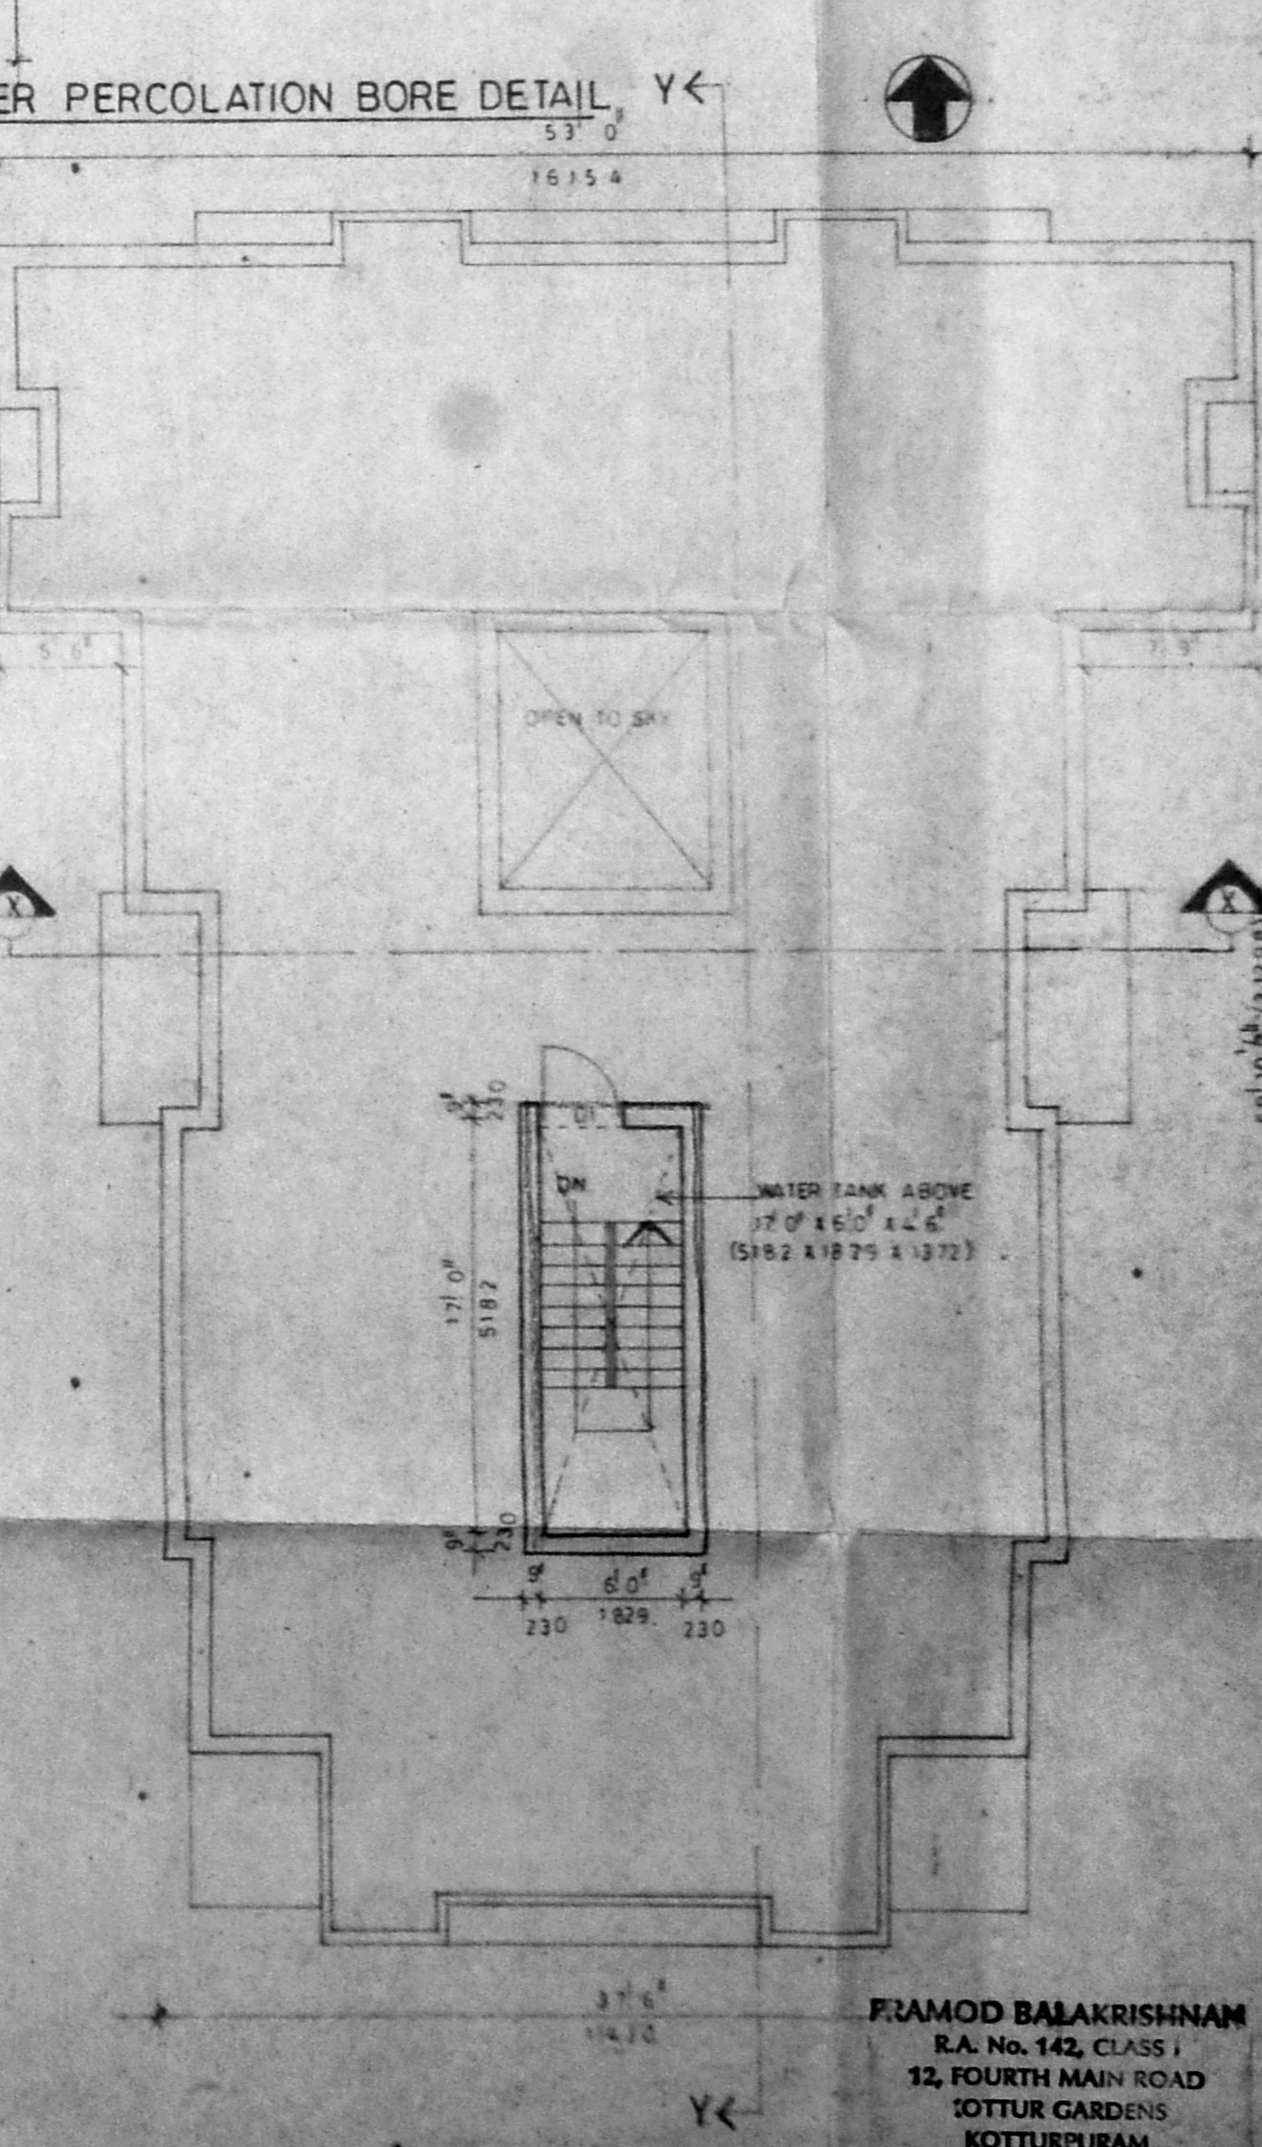

TERRACE FLOOR PLAN

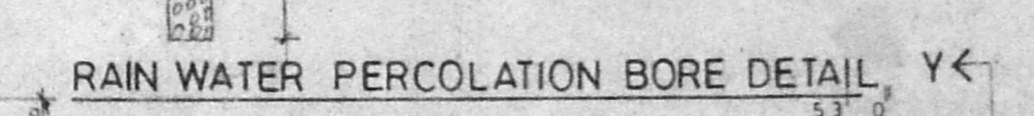

RAIN WATER PERCOLATION BORE DETAIL, Y-Y