


FRONT ELEVATION.


A/16366/262/94
 Planning Permit No. *dt* 8/94
APPROVED
 SUBJECT TO THE CONDITIONS IN THIS OFFICE LETTER.
 No. A2/8573/94, Dated 17.8/94
 FOR MEMBER SECRETARY
 MADRAS MUNICIPAL POLITICAL
 DEVELOPMENT AUTHORITY
 MADRAS - 600 008.

OVER HEAD TANK [6'7" x 4'7" x 5'0"]
 2.05 x 1.42 x 1.52 m.
 HERMETICALLY SEALED &
 SCIENTIFICALLY COVERED

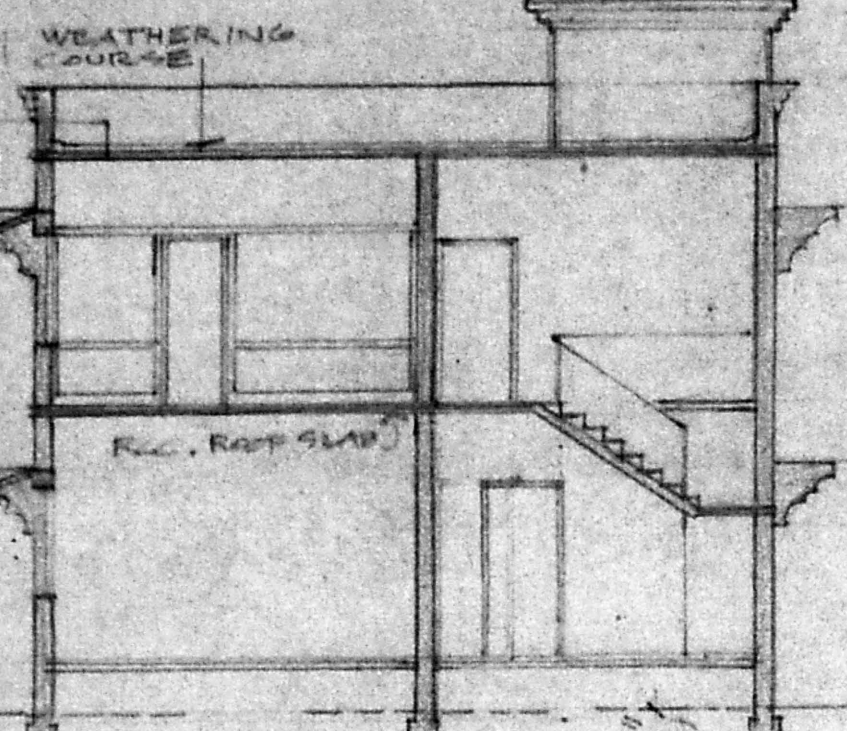

SECTION A-A.


Revised
 scrutiny
 plan
 A2/8573/94
 27/7

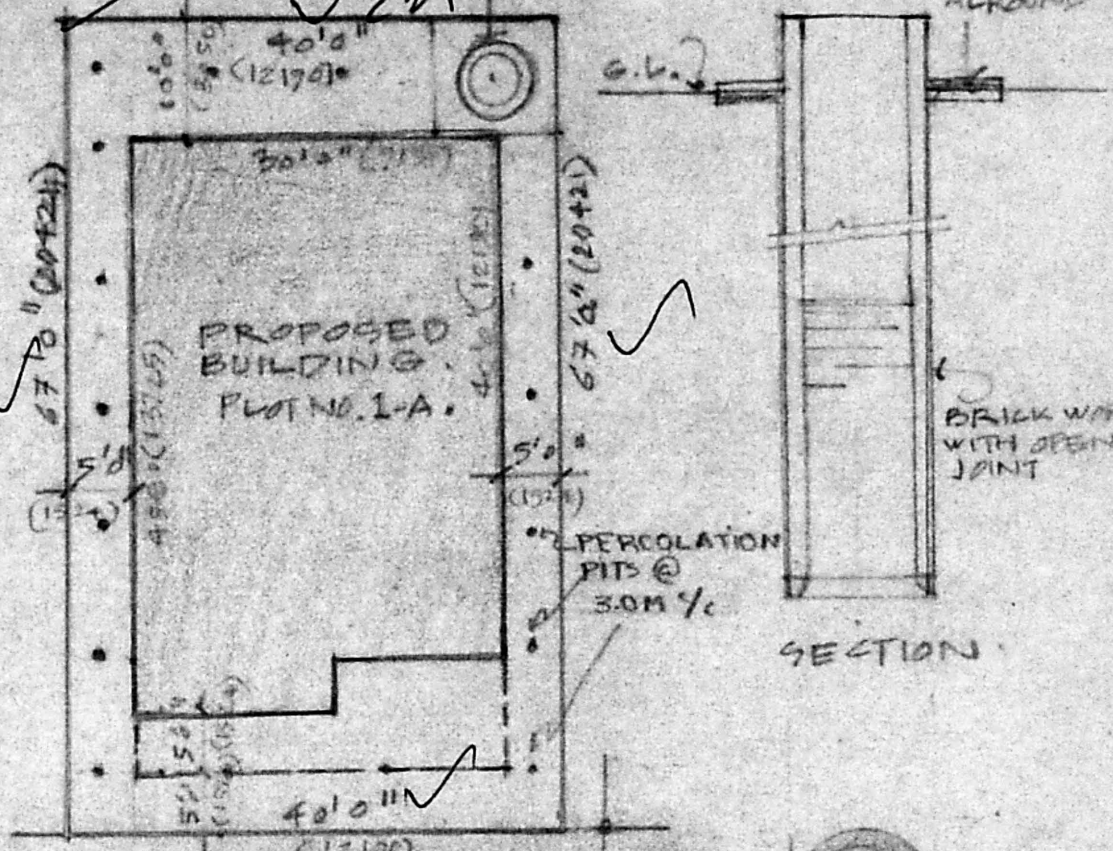


SITE PLAN

SCALE - 1" = 10'0" (1:1200)

30CM-DIA x 3.0M DEEP PERCOLATION PITS
 FILLED WITH ROUND PEBBLES FOR 2.8M
 FROM BOTTOM & COARSE SAND OF 0.15M
 COVERED WITH PERFORATED RC SLAB

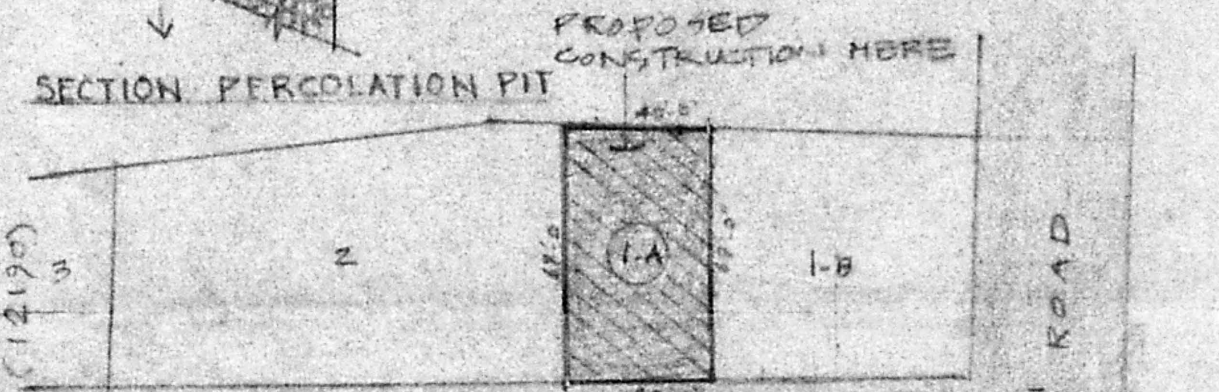

SECTION PERCOLATION PIT

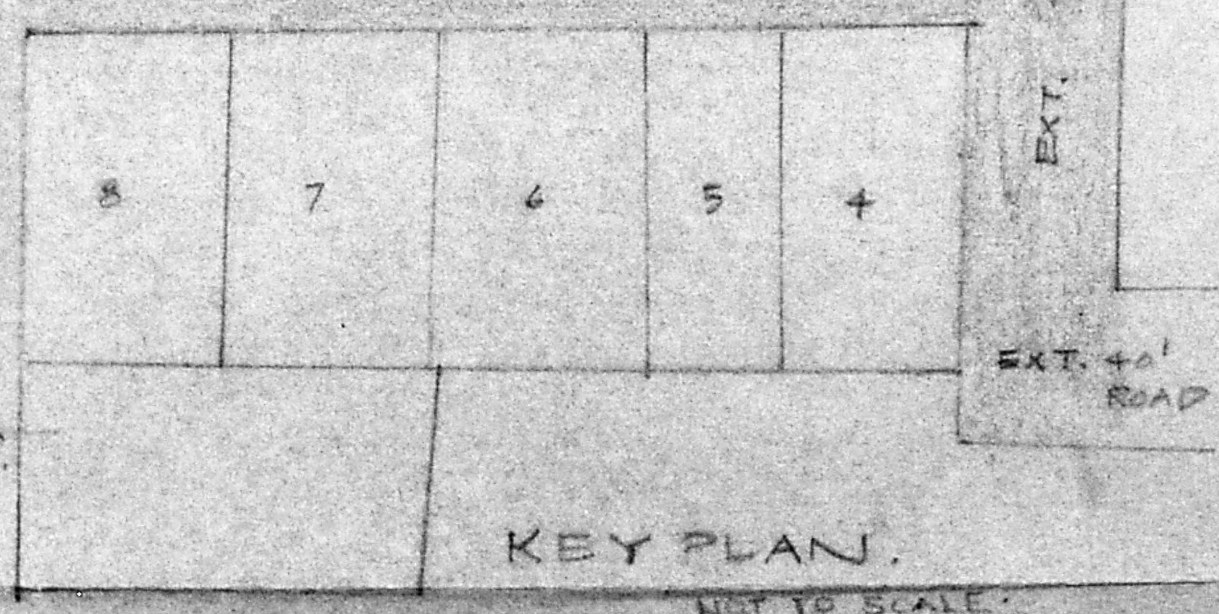


KEY PLAN.

NOT TO SCALE.

SCHEDULE OF JOINERY.		
TYPE	DESCRIPTION	SIZE
SD.	T.W. GLAZED DOOR (SLIDING & FOLDING)	14'9" x 6' (4455 x 2100)
MD	T.W. FLUSH DOOR	5'0" x 7'0" (1524 x 2100)
D ₁	-DO-	3'0" x 7'0" (900 x 2100)
W	T.W. GLAZED WINDOW	6'0" x 7'0" (1800 x 2100)
W ₁	-DO-	4'0" x 7'0" (1210 x 2100)
V	T.W. GLAZED VENTILATOR.	3'0" x 2'0" (900 x 600)

AREA STATEMENT:
 PLOT AREA - 2680 SQ.FT. (249.0 m²)
 GROUND FLOOR - 1355 SQ.FT. (126.0 m²)
 FIRST FLOOR - 1355 " (126.0 m²)
 TOTAL. 2710 " (252.0 m²)
 PORCH. 138 " (12.82 m²)
 PLOT COVERAGE - 50.56%
 F.S.I. - 1.01.


PROPOSED RESIDENCE IN PLOT NO
 1-A, MANJOLAI STREET, KALAIMAGAL
 NAGAR, IN EAKKATTUTHANGAL
 LAY-OUT T.S. NO. 29/3, BLOCK
 NO.1, GUINDY MAMBALAM TALUK
 MADRAS.

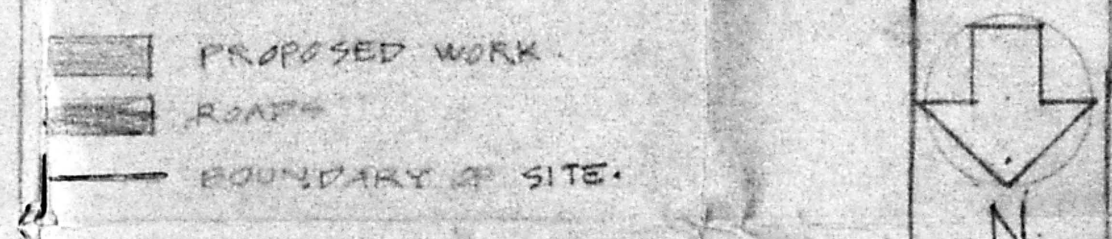


OWNER.
 K. S. J. II -

M.G. THIRUNAVUKKARAS

ARCHITECT.
 N.G. YADAV, ARCH., A.I.A., F.I.V.
 10, ASHOK ROAD,
 ALWARPET,
 MADRAS. 600018.
 M.C.A. NO. GA/75/1374.

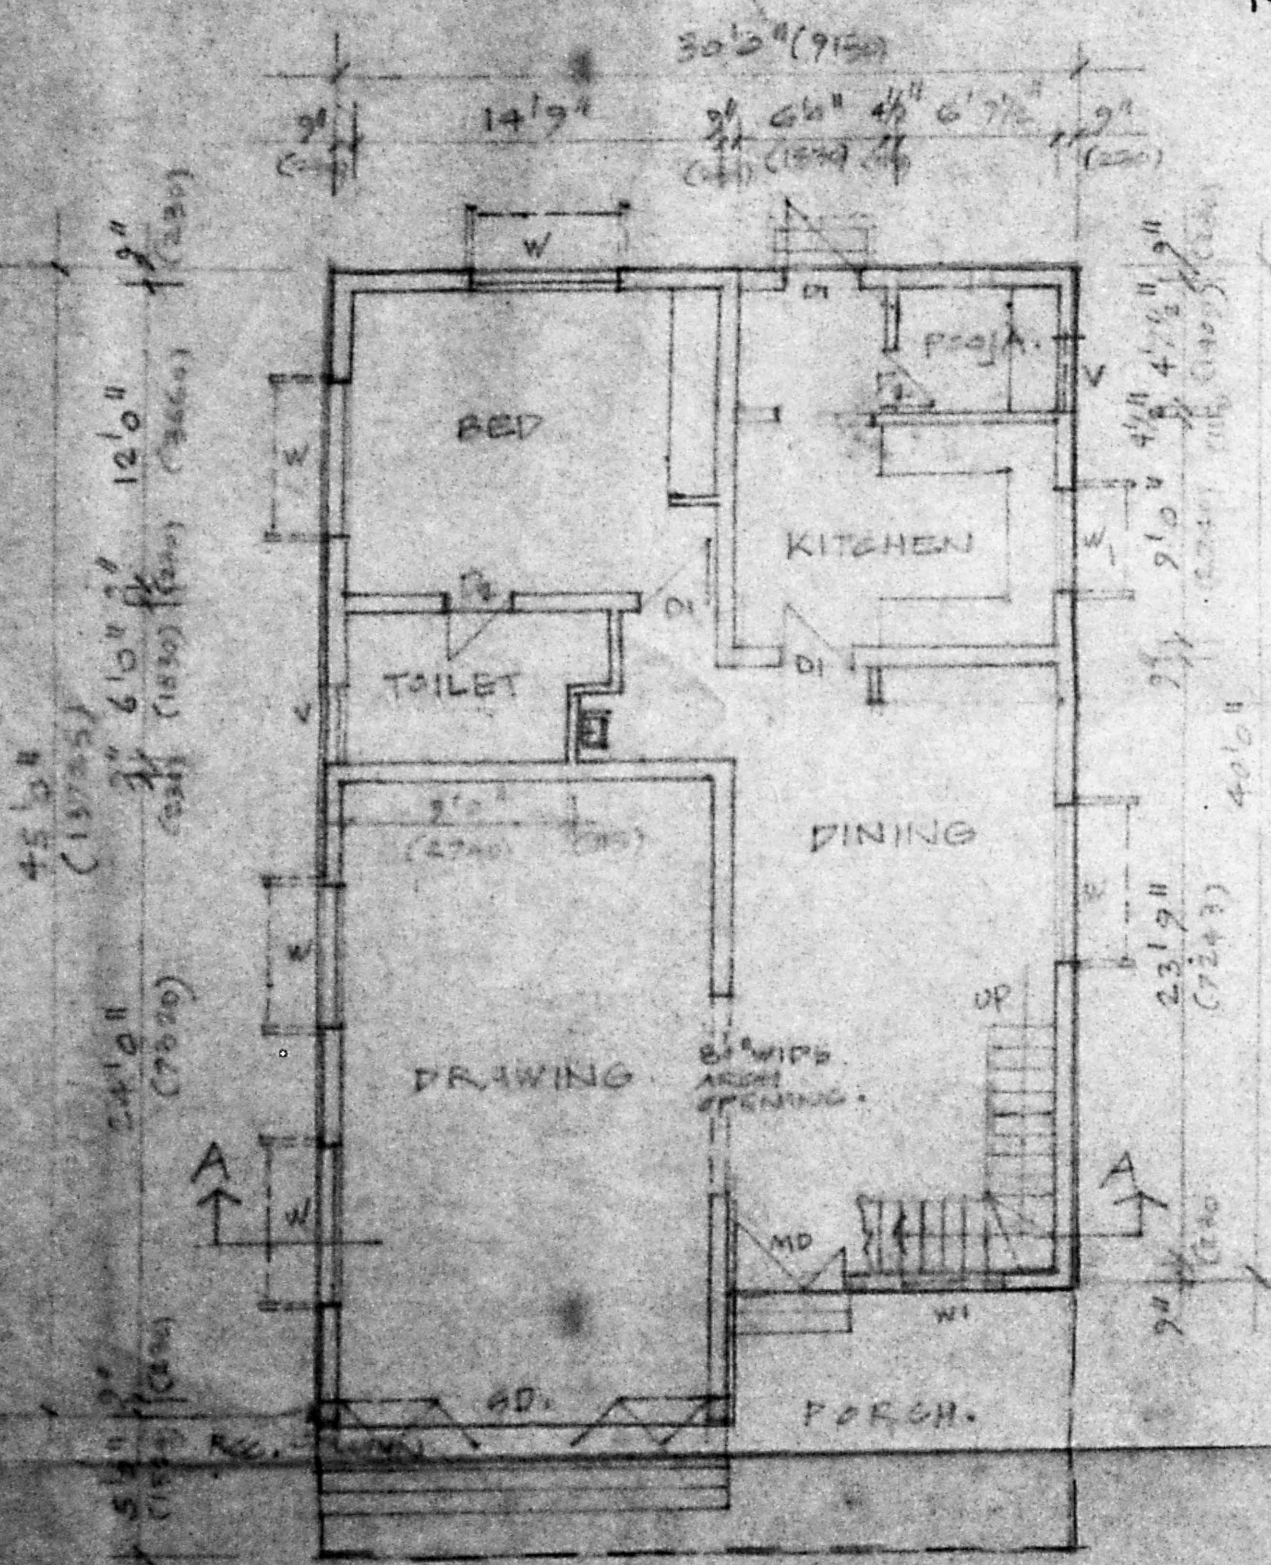

GROUND FLOOR PLAN.

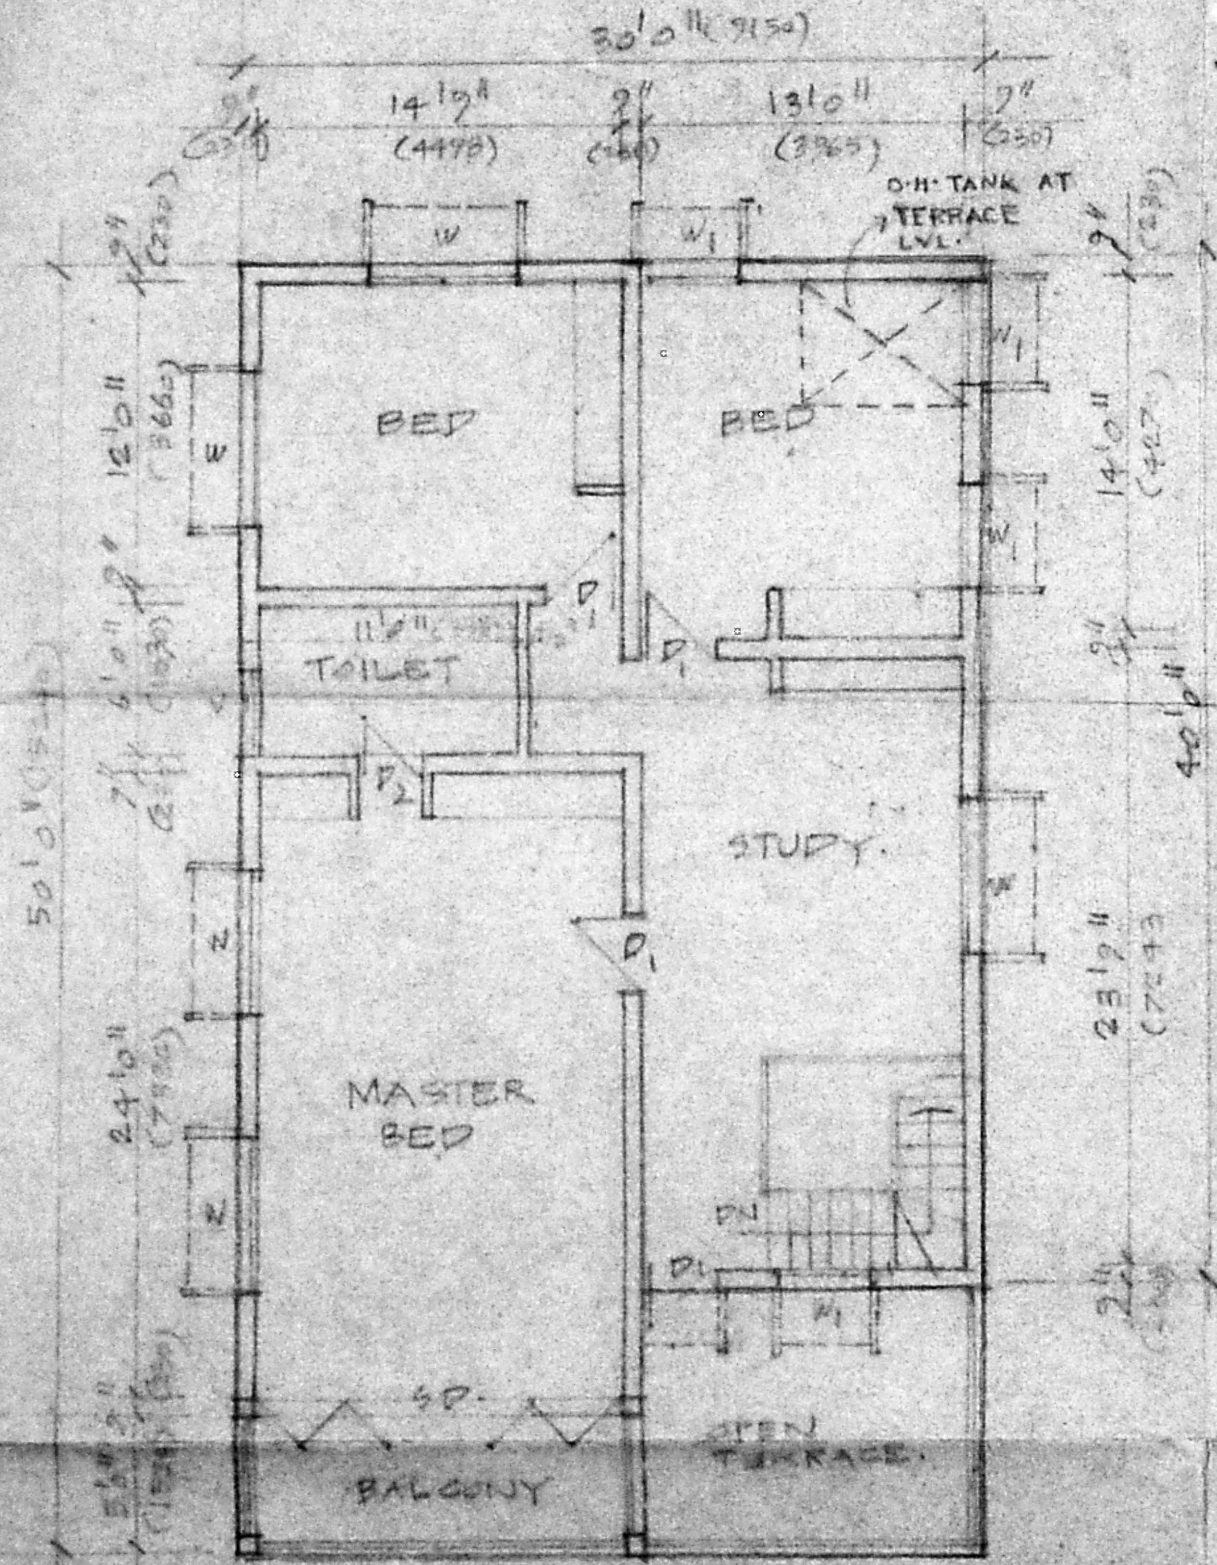

FIRST FLOOR PLAN.