



FRONT ELEVATION

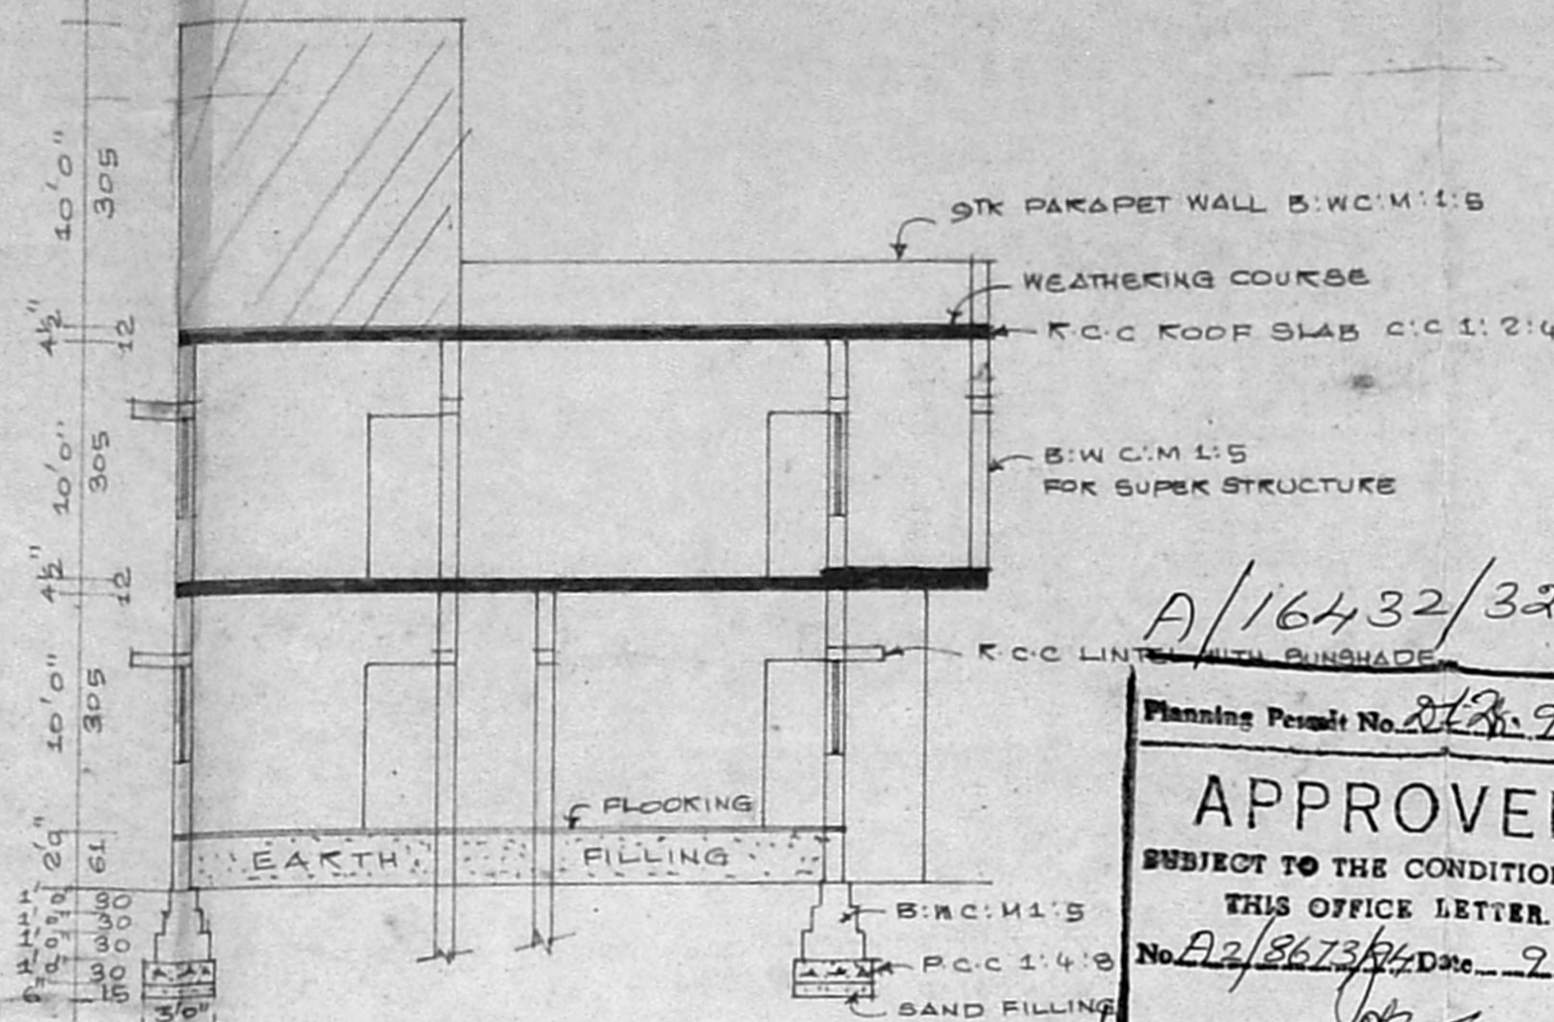


SECTION ON AA

A/16432/328/94  
 Planning Permit No. 212/9.94  
**APPROVED**  
 SUBJECT TO THE CONDITIONS IN THIS OFFICE LETTER.  
 No. A2/8673/94 Date 9.94  
 FOR MEMBER SECRETARY  
 MADRAS METROPOLITAN  
 DEVELOPMENT AUTHORITY  
 MADRAS - 600 008.

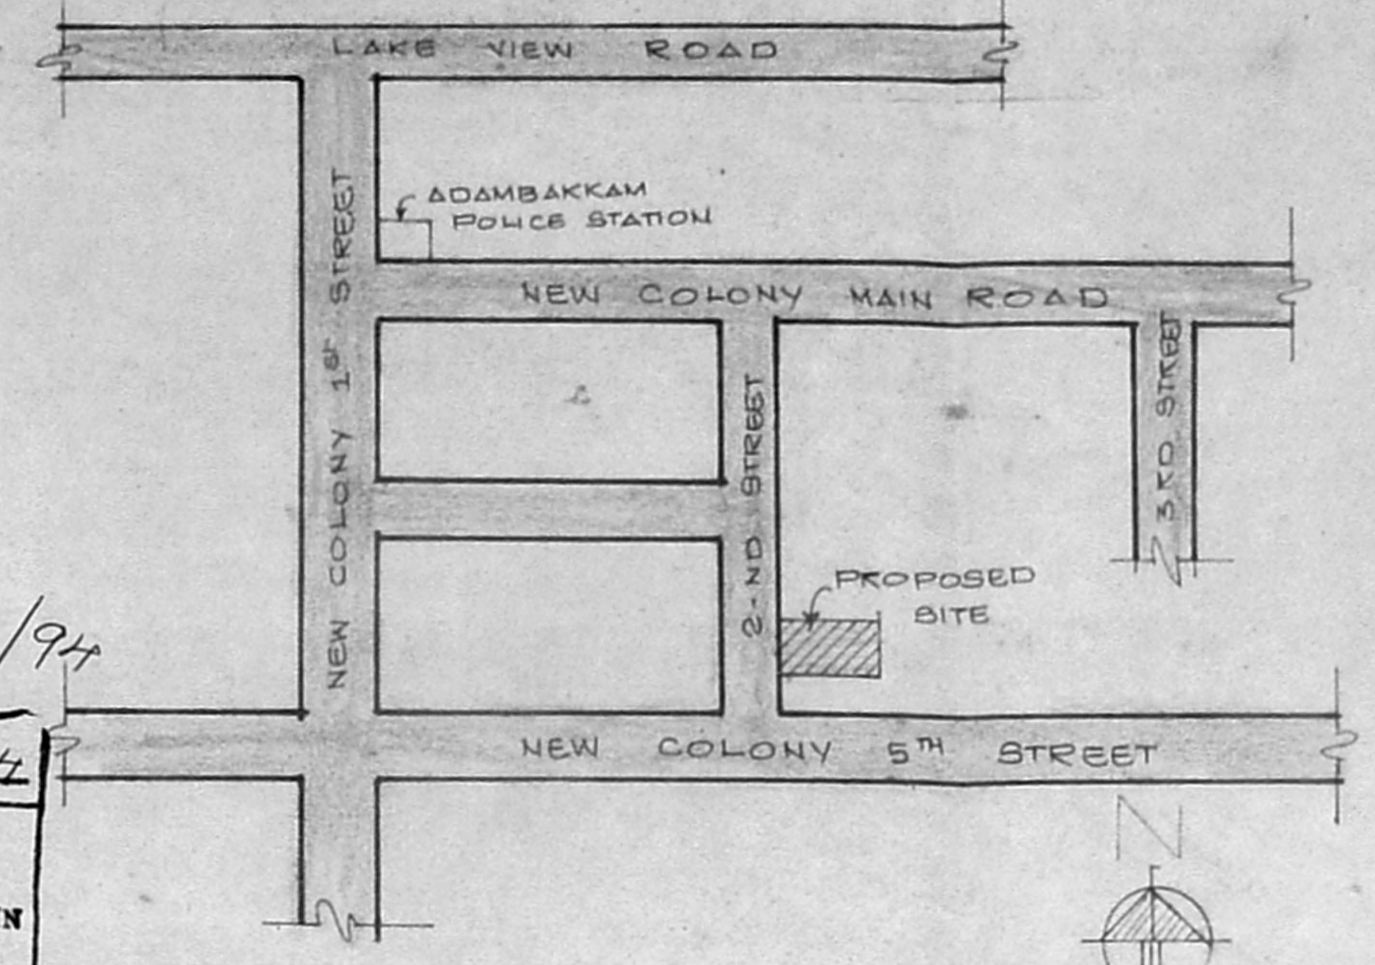

KEY PLAN (NOT TO SCALE)

PLAN SHOWING REGULARISATION OF EXISTING SECOND FLOOR AT PLOT NO 7 SECOND STREET NEW COLONY IN S. NO. 220/1 & 2, 222 AND 221/14 TO 18 OF ADAMBAKKAM VILLAGE, ALANDUR MUNICIPAL LIMIT, SAIDAPET TALUK CHENGAI - MGR DISTRICT  
 SCALE 1:100 & 1:200  
*Seating plan*  
 A2/8673/94  
 27/9/94

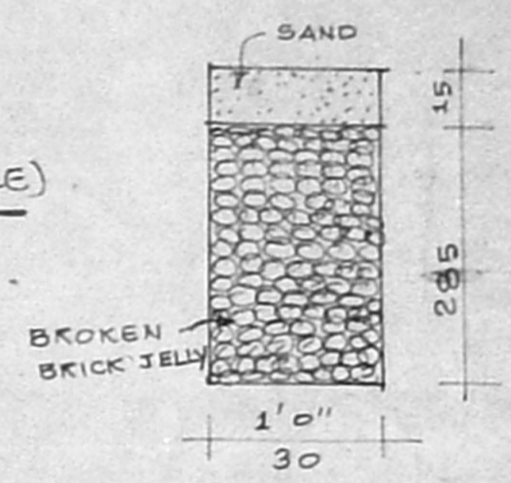

DETAILS OF PERCOLATION PITS

SCHEDULE OF JOINERY

D - DOOR	3'3" x 7'0"	100 x 213
D1 - DOOR	3'0" x 7'0"	91 x 213
D2 DOOR	2'6" x 6'6"	75 x 193
W - WINDOW	5'0" x 4'6"	153 x 137
W1 - WINDOW	4'0" x 4'6"	122 x 137
V - VENTILATOR	3'0" x 4'6"	91 x 61


AREA DETAILS

	SFT	SQM
PLOT AREA	4074.35	378.52
PLINTH AREA		
GROUND FLOOR	1072	99.69
FIRST FLOOR	1709	158.94
SECOND FLOOR	493	45.85
F * S * I 0.80	COVERAGE 41%	


COLOUR INDEX

- EXISTING REGULARISATION
- EXISTING
- EXG. ROADS
- SITE BOUNDARY


NOTE: EXISTING GROUND & FIRST FLOOR APPROVED BY ALANDUR MUNICIPALITY  
 B.L NO: 290/84 DT 25.6.84  
 B.A NO: 338/84  
 FIRST FLOOR  
 B.A NO: 195/88 DT 25.5.88

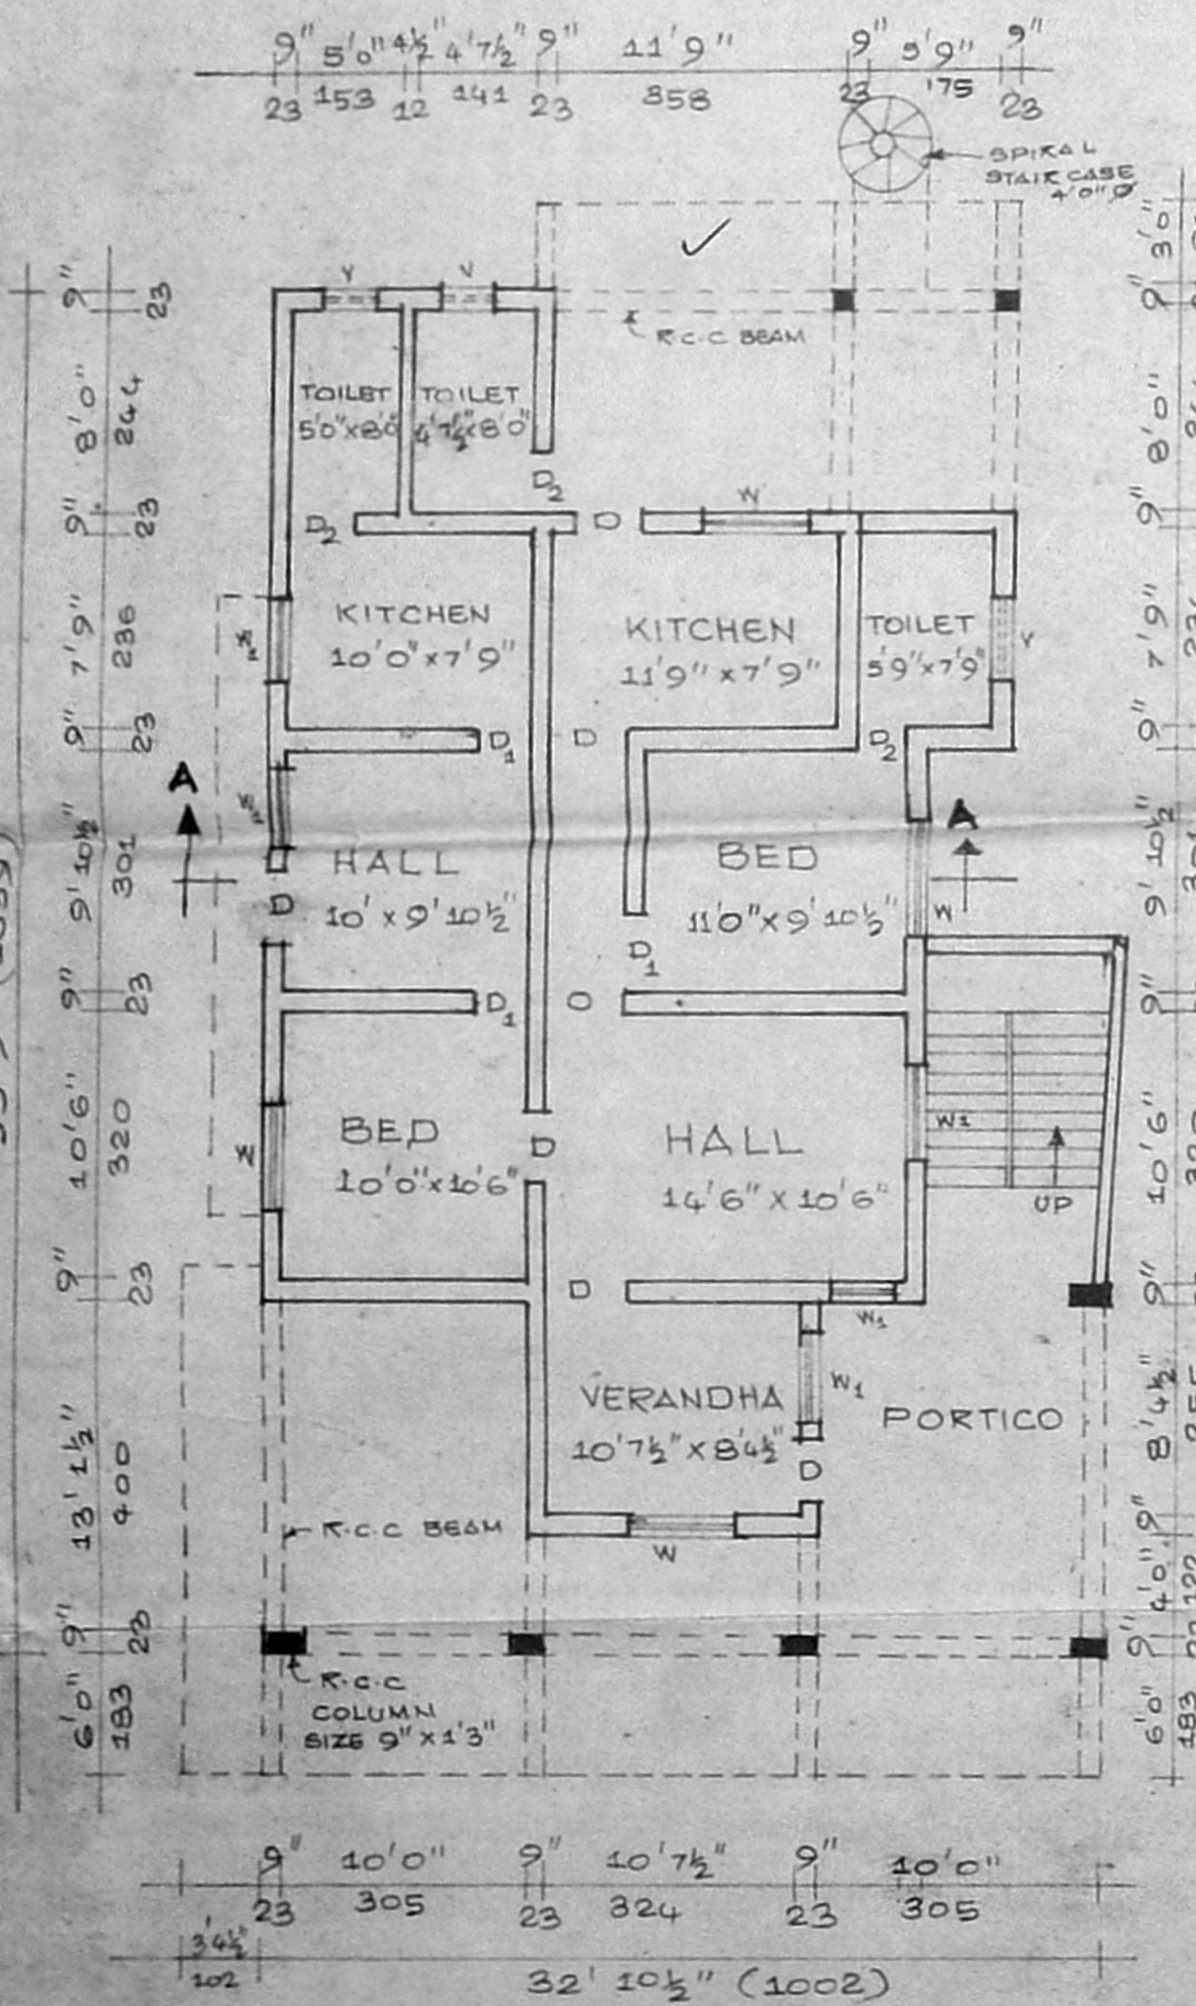


GROUND FLOOR PLAN

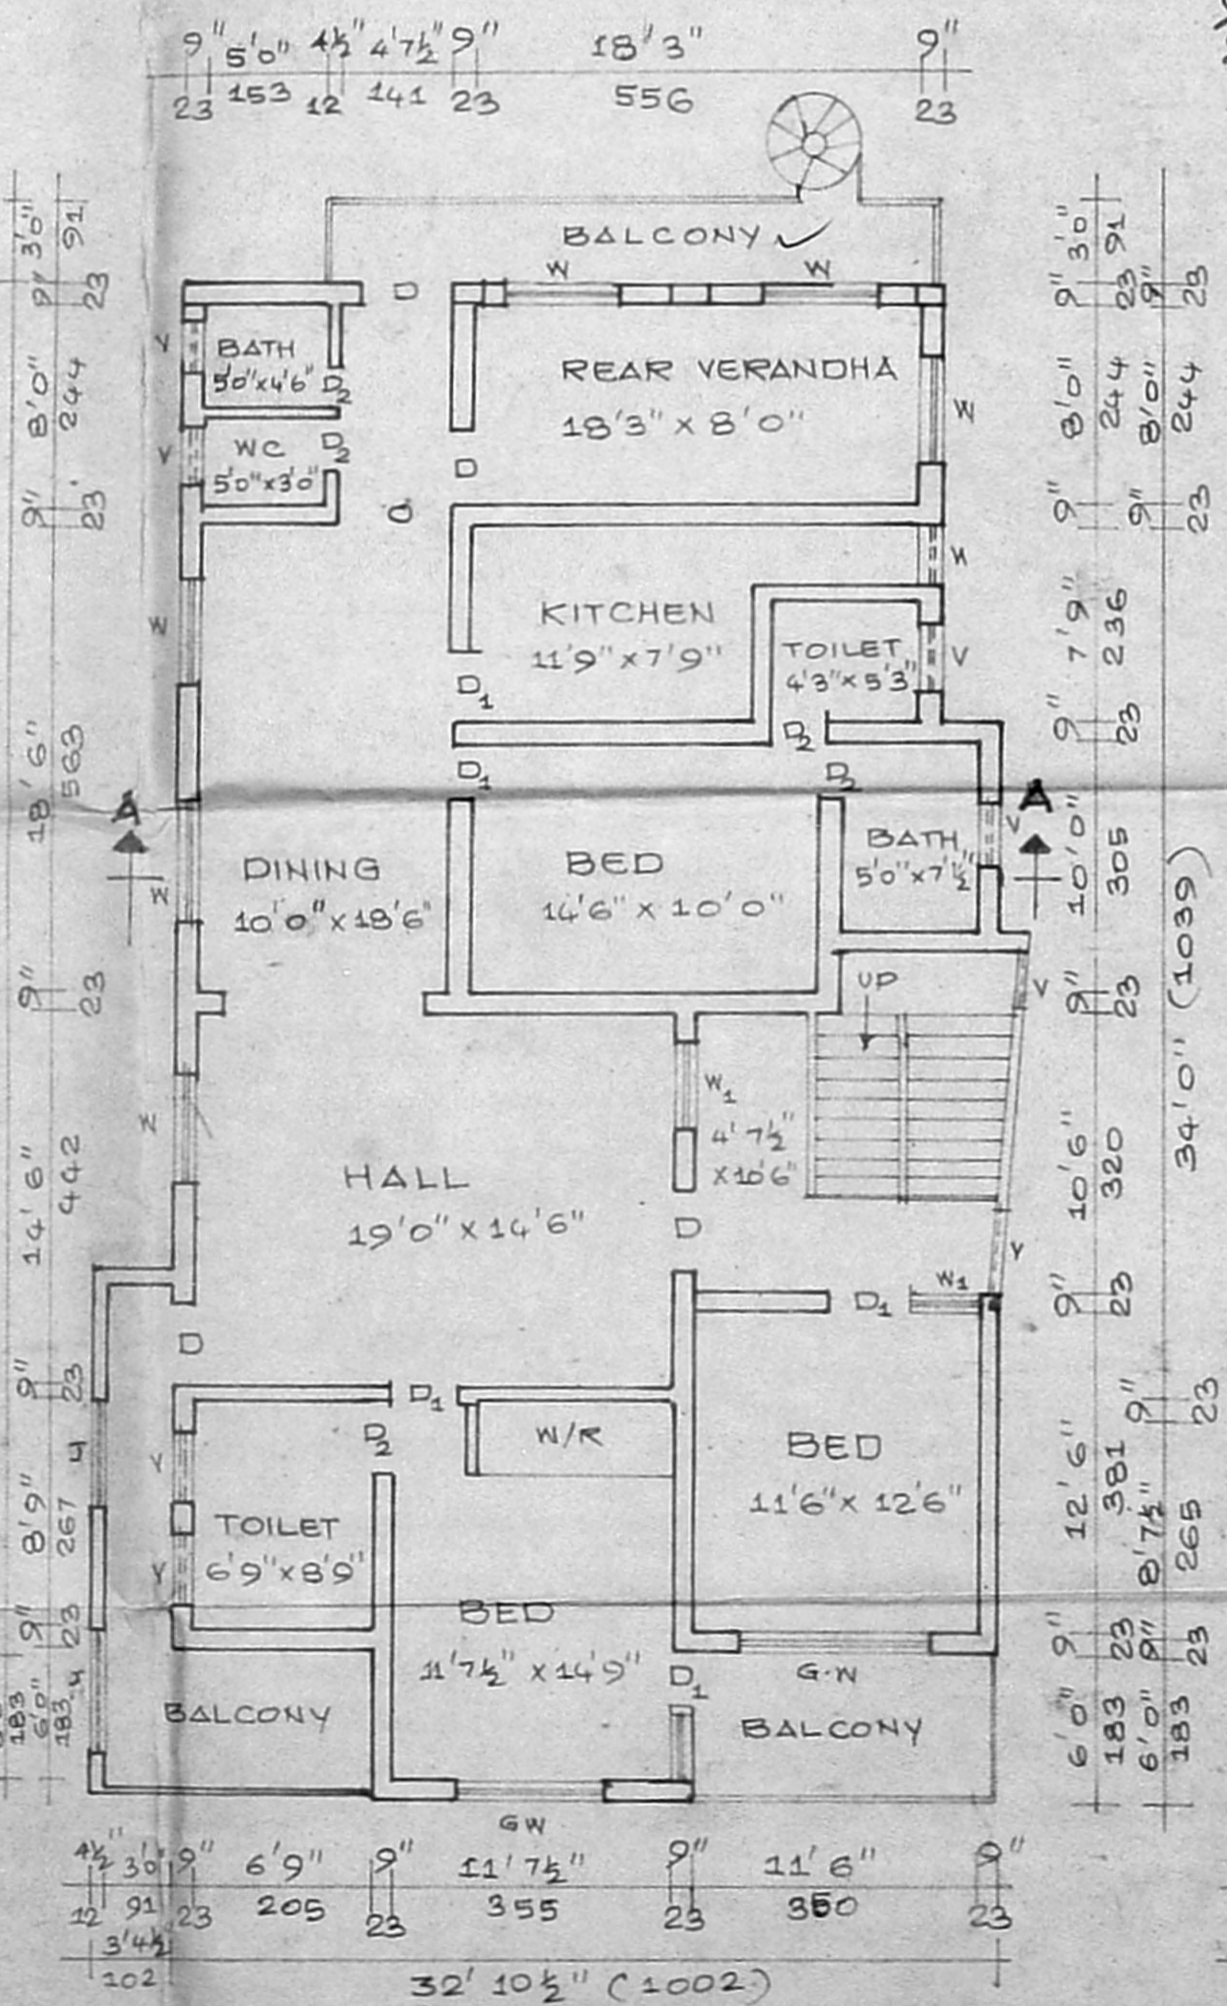

FIRST FLOOR PLAN

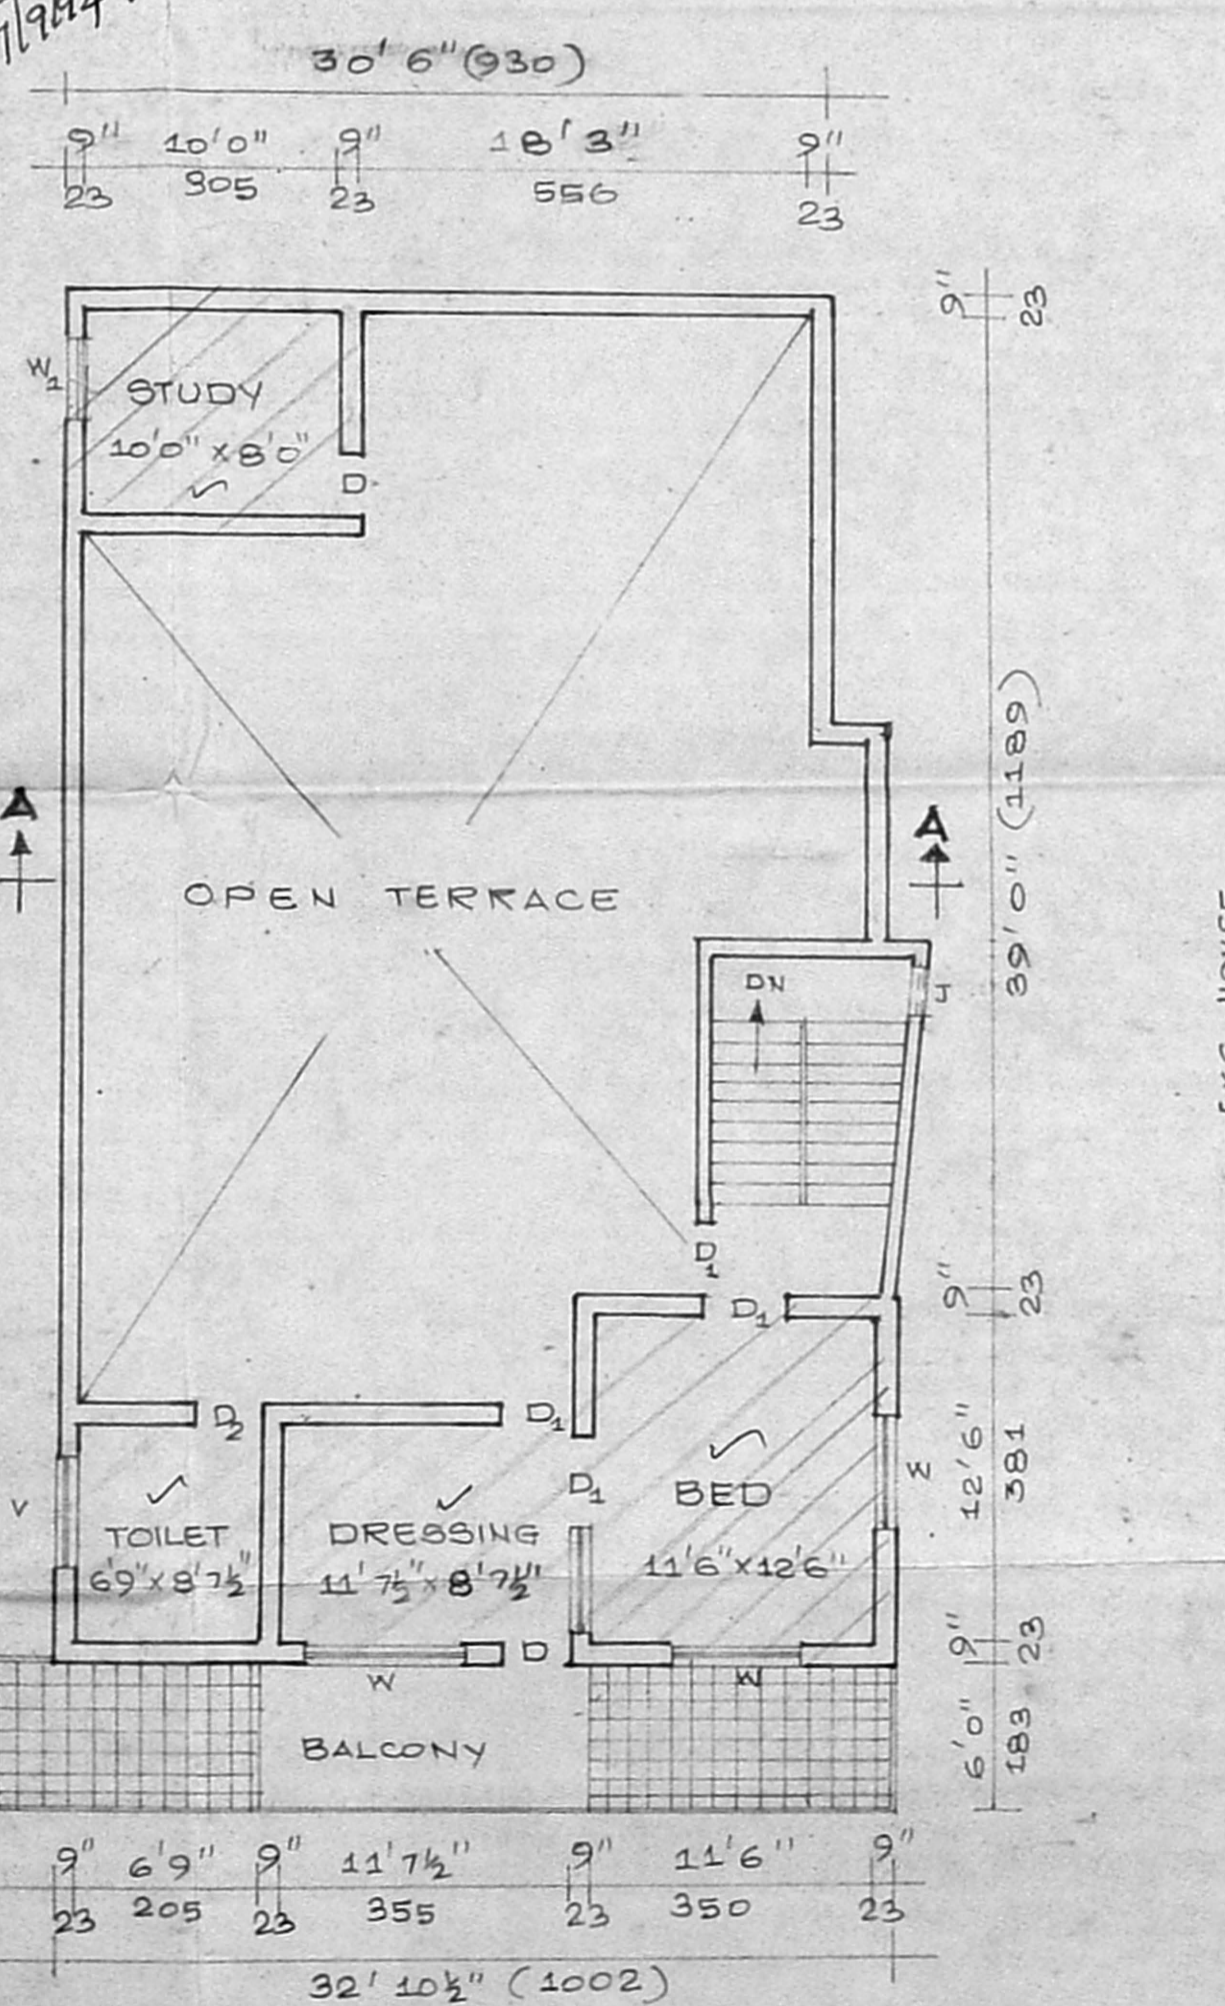

SECOND FLOOR PLAN

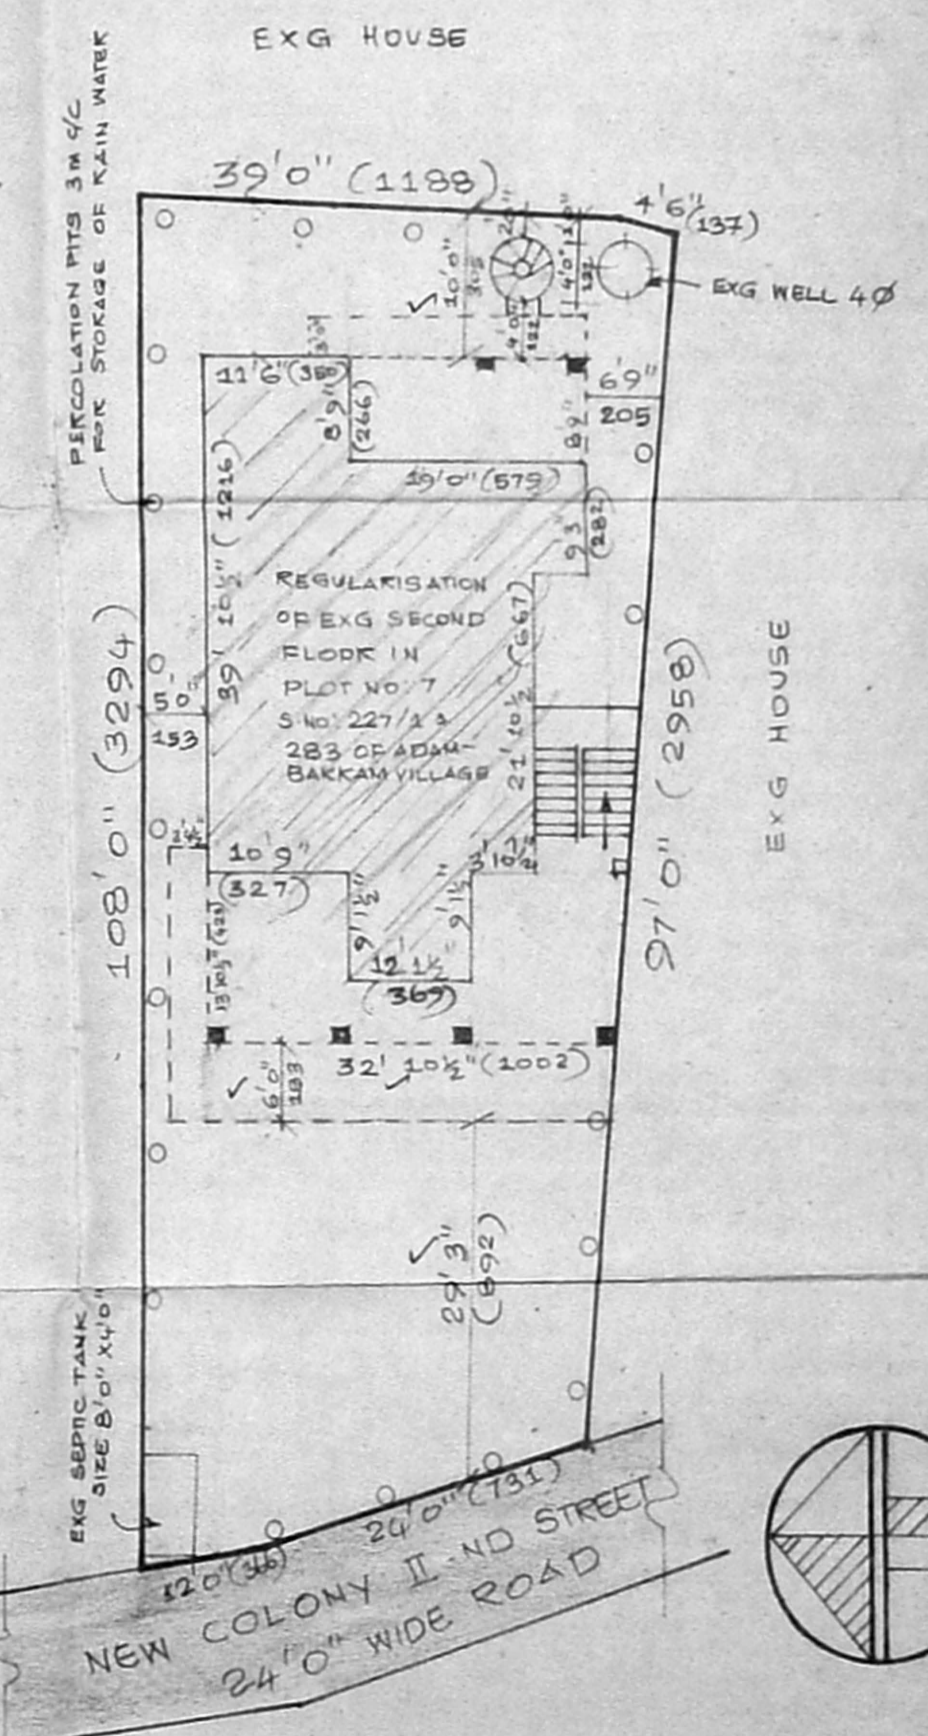

SITE PLAN (SCALE 1:200)

S.K. Kanchanamala  
 OWNER SIGNATURE

*[Signature]*  
 P. GAJENDRAN, D.C.E., P.O.T. & C.P., A.I.T.P.  
 Civil Engg. & Assistant & Licensee Surveyor,  
 TAMBARAM MUNICIPALITY & HANDHIVARAM,  
 GUDUVANCHERY TOWN PANCHAYAT,  
 NO. 57, THIRUVALLUVAR STREET,  
 EAST TAMBARAM, MADRAS-600059,  
 LICENSED SURVEYOR