




FRONT ELEVATION

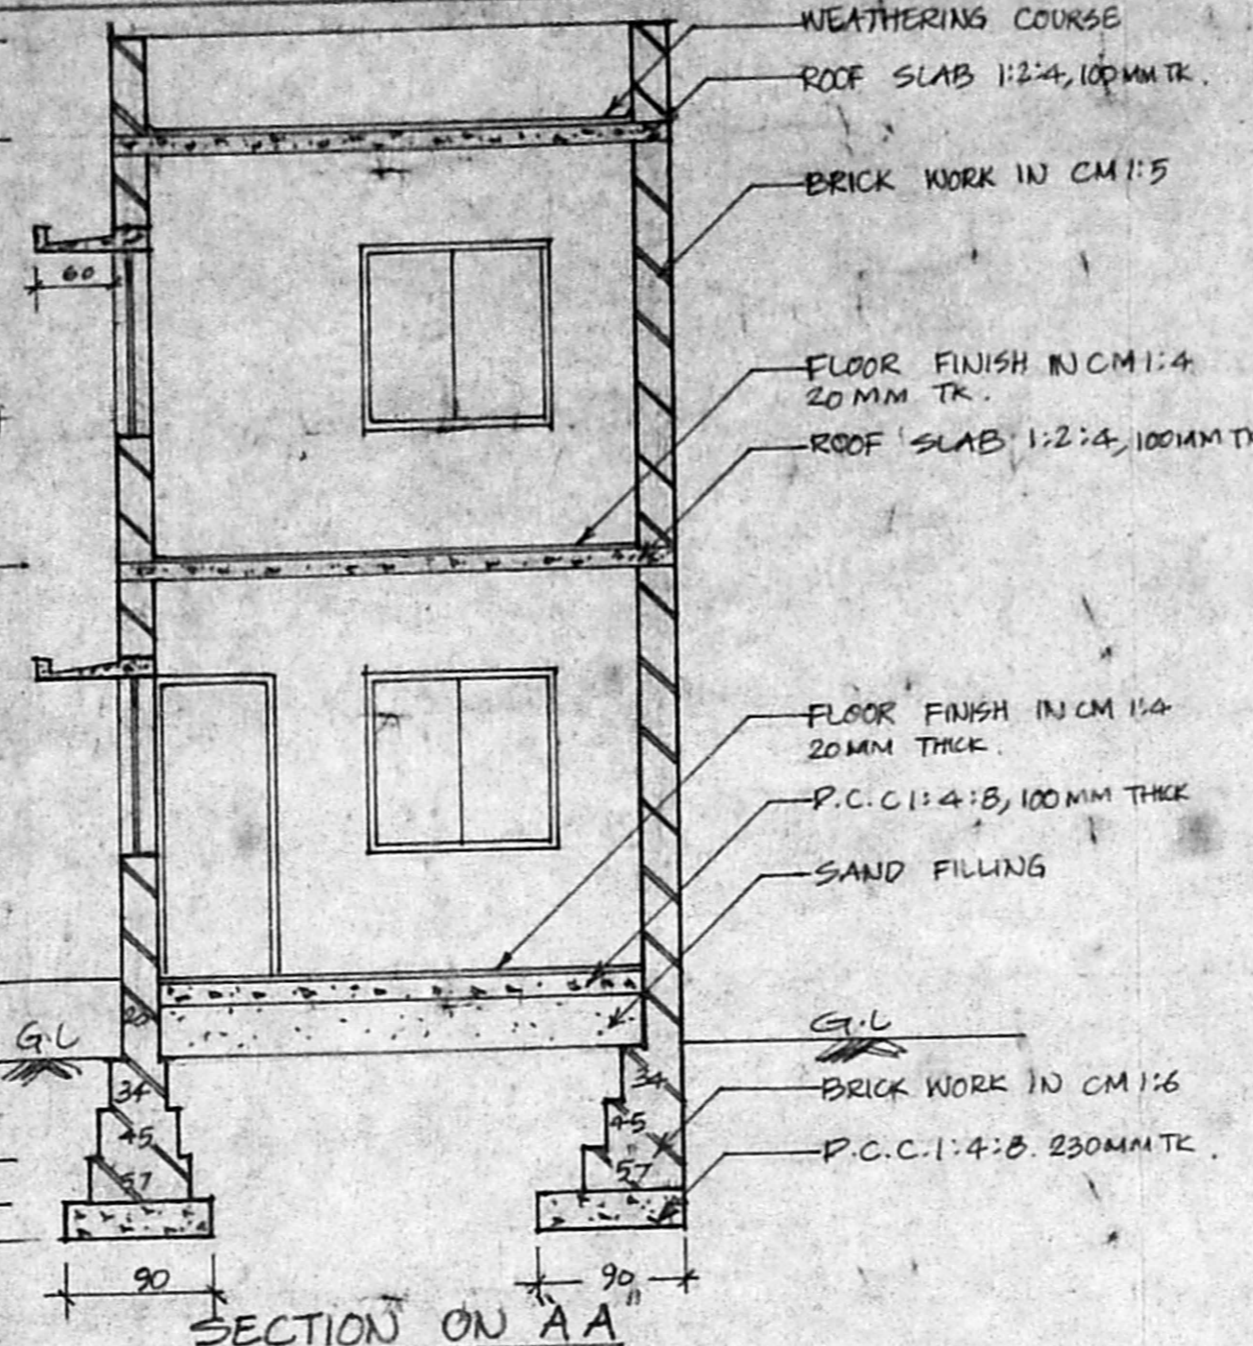

SECTION ON AA

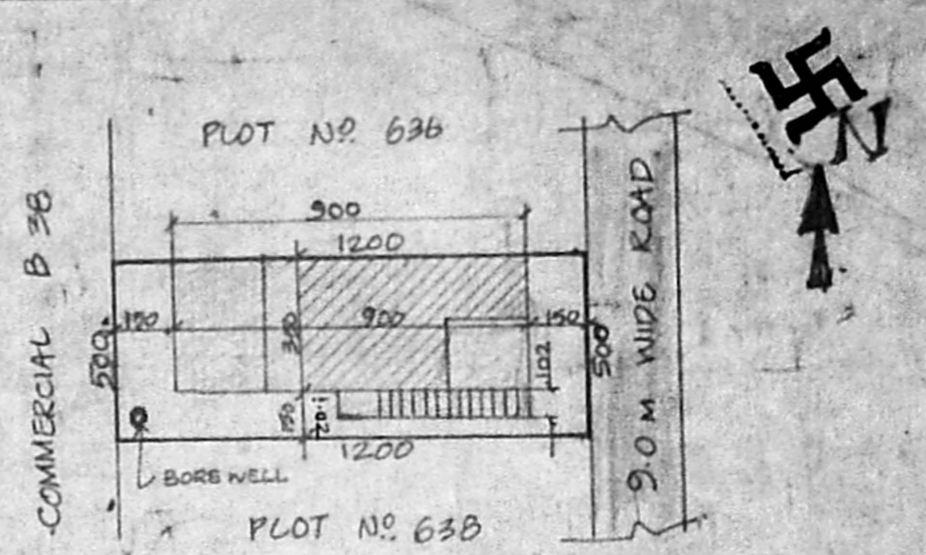


SITE PLAN
SCALE 1:200

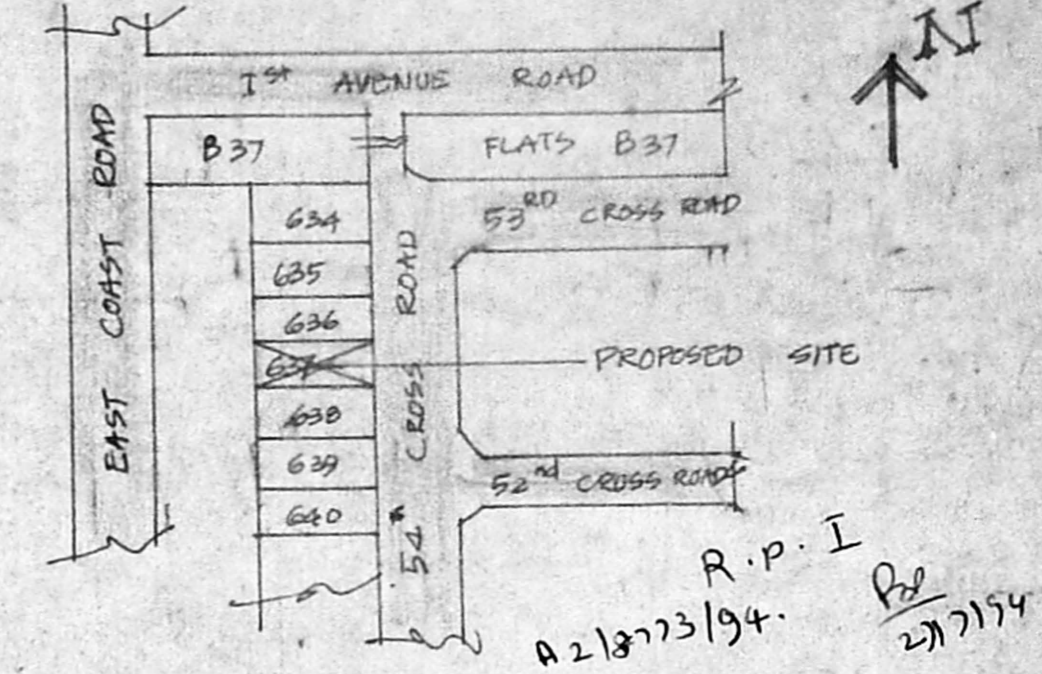


KEY PLAN NOT TO SCALE.

Planning Permit No. A/16425/324/94
APPROVED
SUBJECT TO THE CONDITIONS IN THIS OFFICE LETTER.
No. A218773/94, D.D. - 9-54
23/9/94
FOR MEMBER SECRETARY
MADRAS METROPOLITAN
DEVELOPMENT AUTHORITY
MADRAS - 600 008


23/9/94
23/9/94

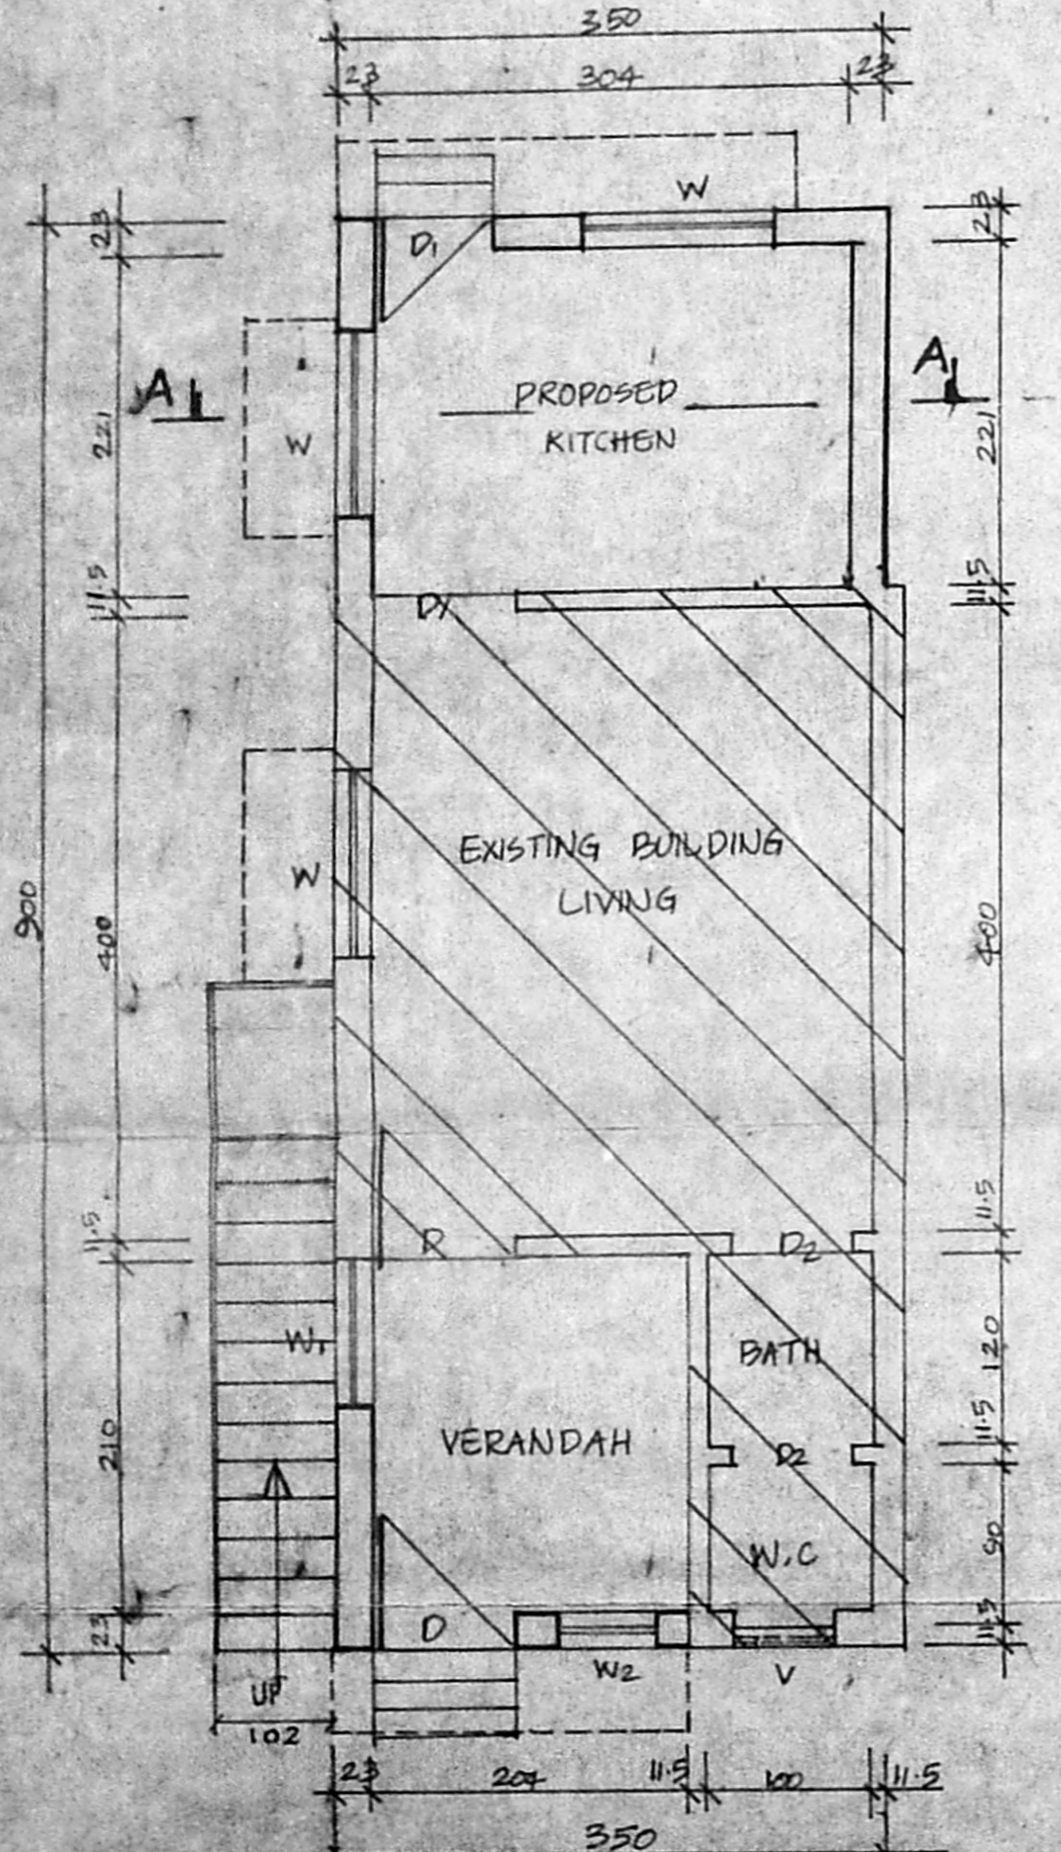

GROUND FLOOR PLAN (EXG & PRO)

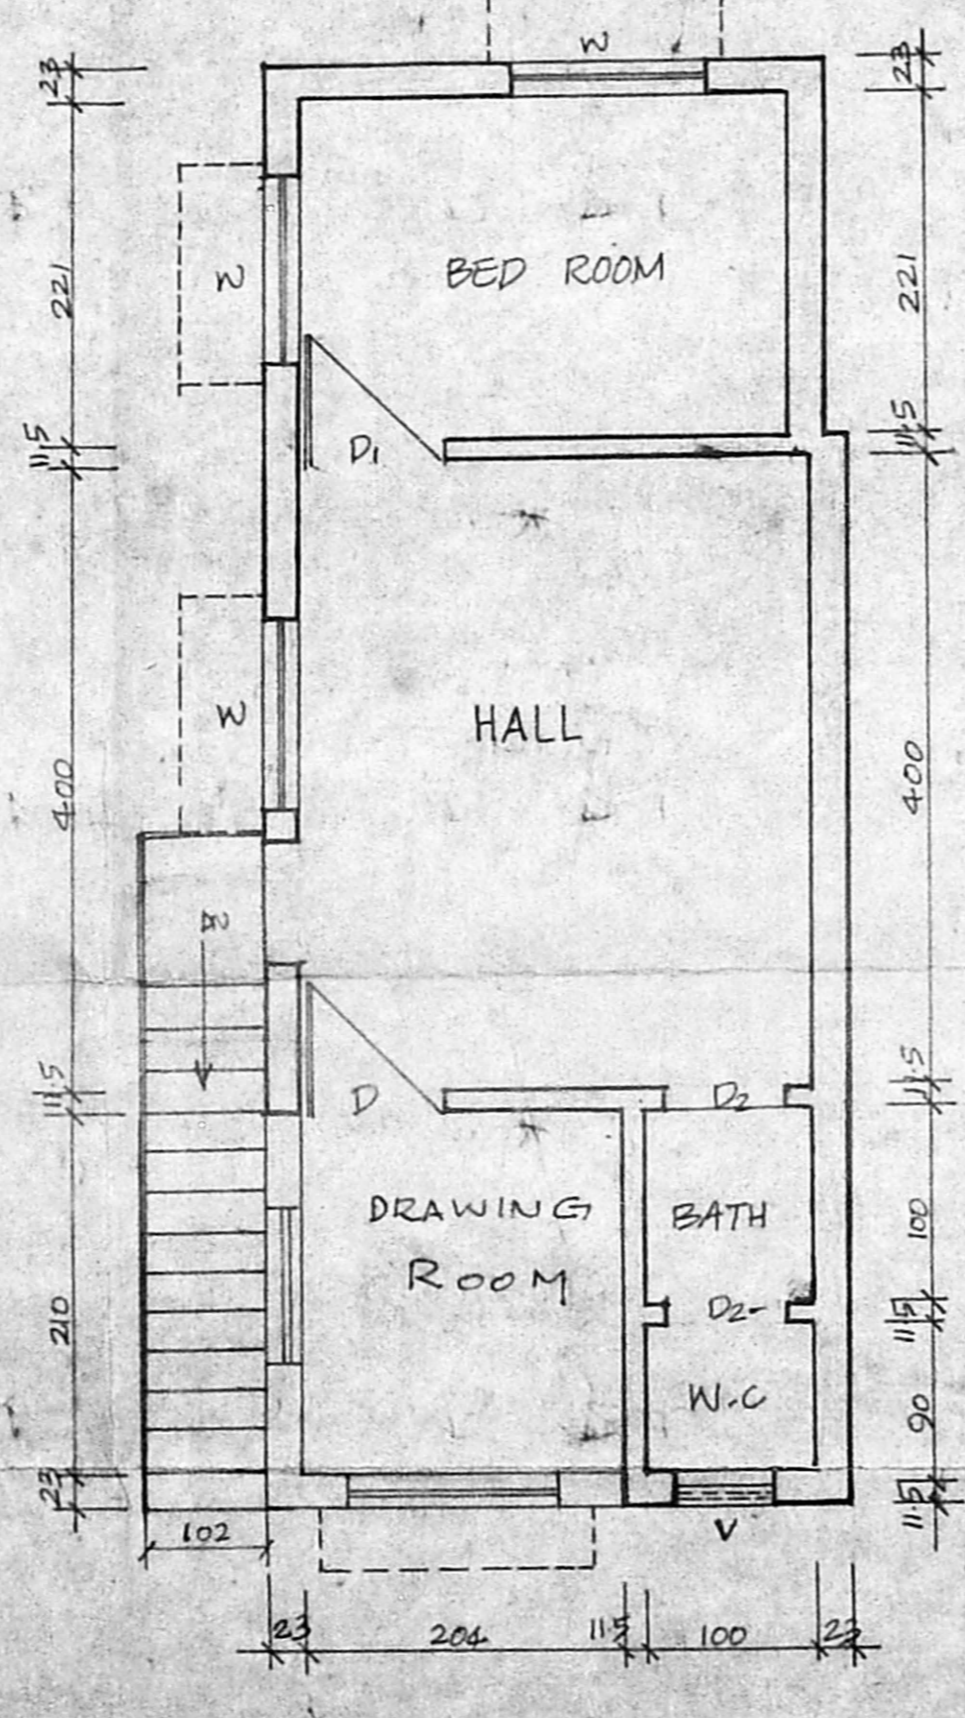

FIRST FLOOR PLAN (PROPOSED)

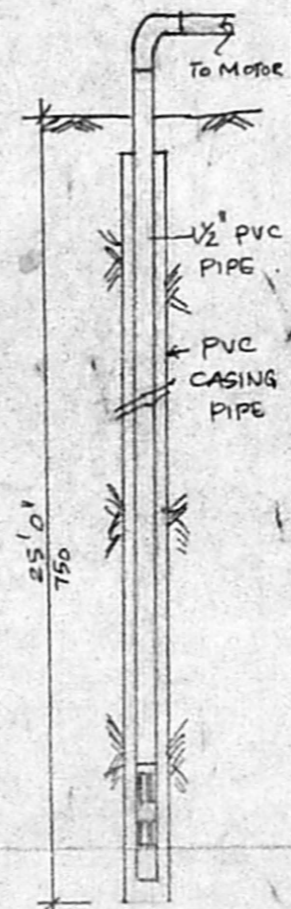

**BORE WELL
DETAILS**

PLAN SHOWING THE PROPOSED FIRST FLOOR AND ADDITIONS TO THE EXISTING BUILDING IN S.F. NO. 219/Pt. PLOT NO. L I, 637, 54TH CROSS ROAD, THIRUVAMIYUR VILLAGE, MADRAS CITY 155 DIVISION

SCALE 1:50

SCHEDULE OF JOINERY			
		METRIC	FEET.
D	DOOR	90 X 200	3'0" X 6'6"
D ₁	DOOR	75 X 200	2'6" X 6'6"
D ₂	DOOR	75 X 200	2'6" X 6'6"
W	WINDOW	120 X 120	4'0" X 4'0"
W ₁	WINDOW	90 X 120	3'0" X 4'0"
W ₂	WINDOW	60 X 120	2'0" X 4'0"
V	VENTILATOR	60 X 45	2'0" X 1'6"

AREA DETAILS		
PLOT AREA	60 M ²	645.84 SQ. FT.
EXISTING BUILDING	17.65 M ²	189.98 SQ. FT.
PROPOSED BUILDING (G.F.F.F)	43.22 M ²	465.22 SQ. FT.

COLOUR CODE REFERENCE		
	BOUNDARY	
	PROPOSED CONSTN.	
	ROADS.	

OWNER

S. RAJARATHNAM
L.O.E. D (PH. En)
Rtd. EXECUTIVE ENGR (M.M.W. En)
Licensed Surveyor No. 458 C.S.
CORPORATION OF MADRAS.
E.M. ROYDRE VANDYANATHAN STREET
CHINTALDIPEET, MADRAS 600 002