



ELEVATION

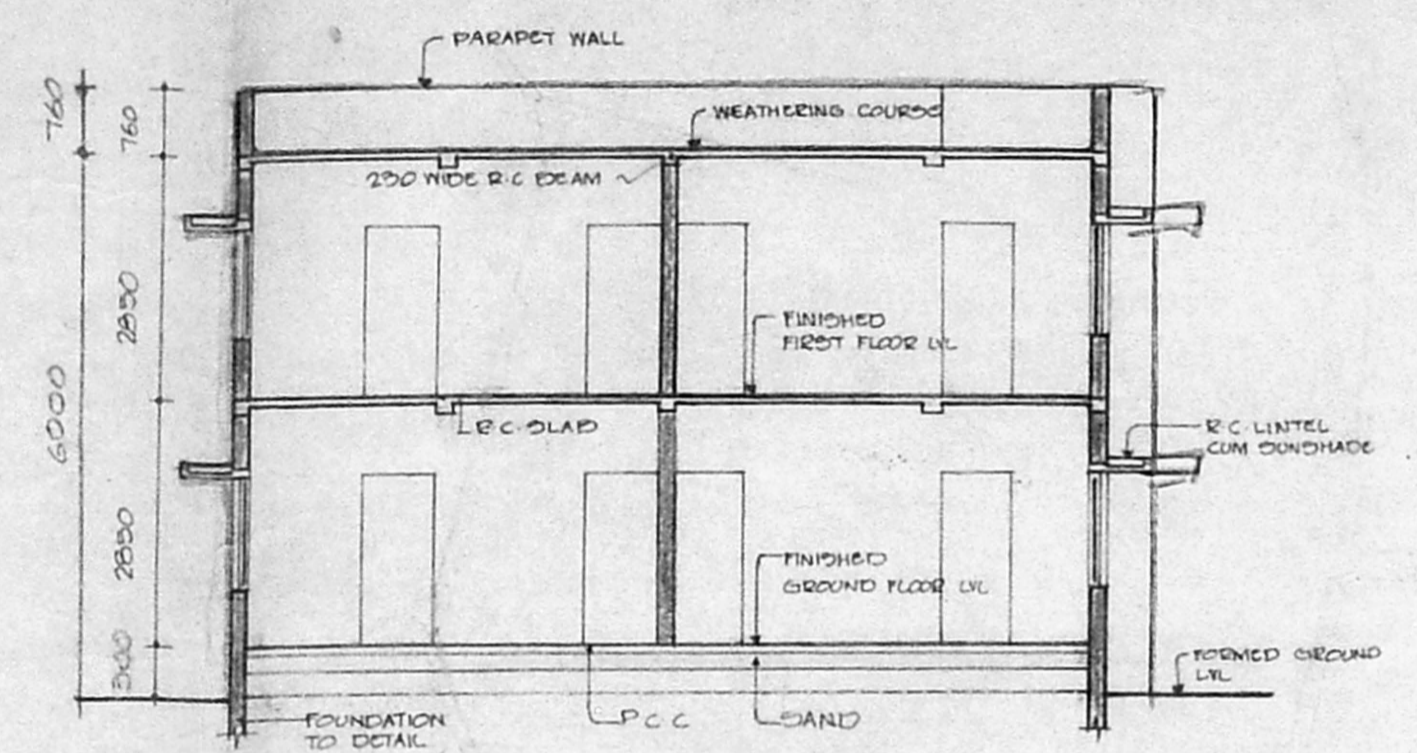


SECTION AA


Planning Permit No. A/16387 283/94
APPROVED
 SUBJECT TO THE CONDITIONS IN THIS OFFICE LETTER.
 No. A 218783/94 24-8-94

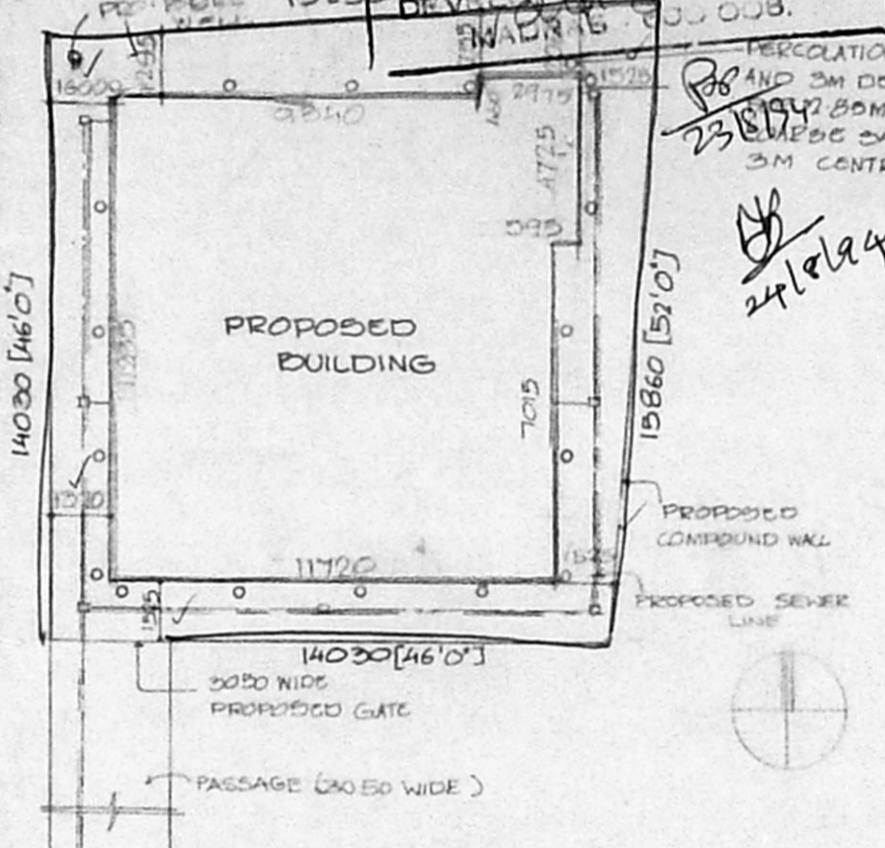


SITE PLAN
SCALE - 1:200

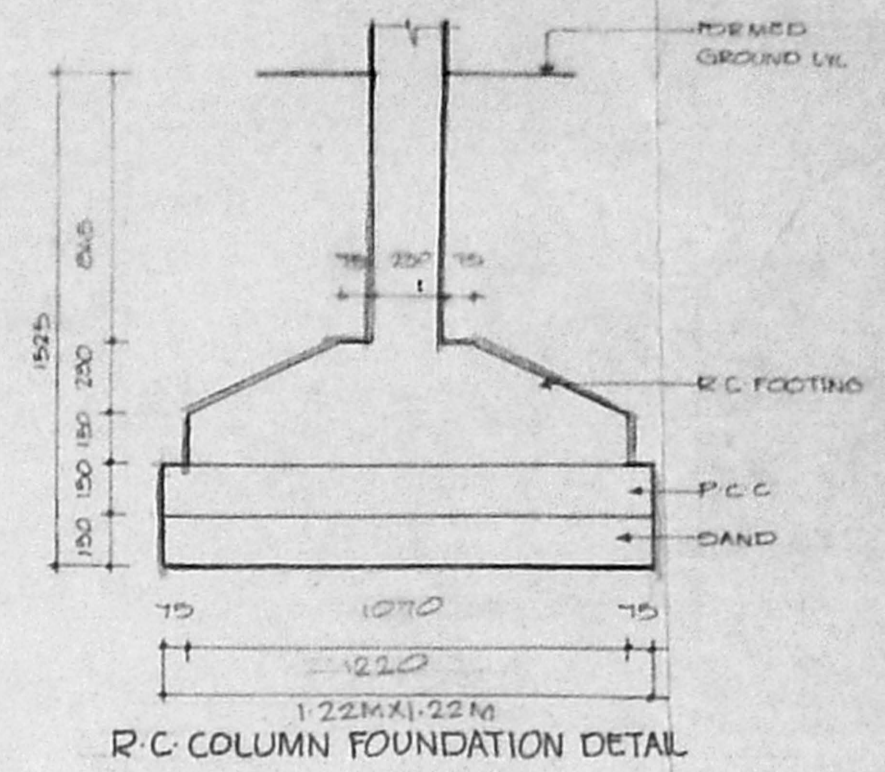

R.C. COLUMN FOUNDATION DETAIL

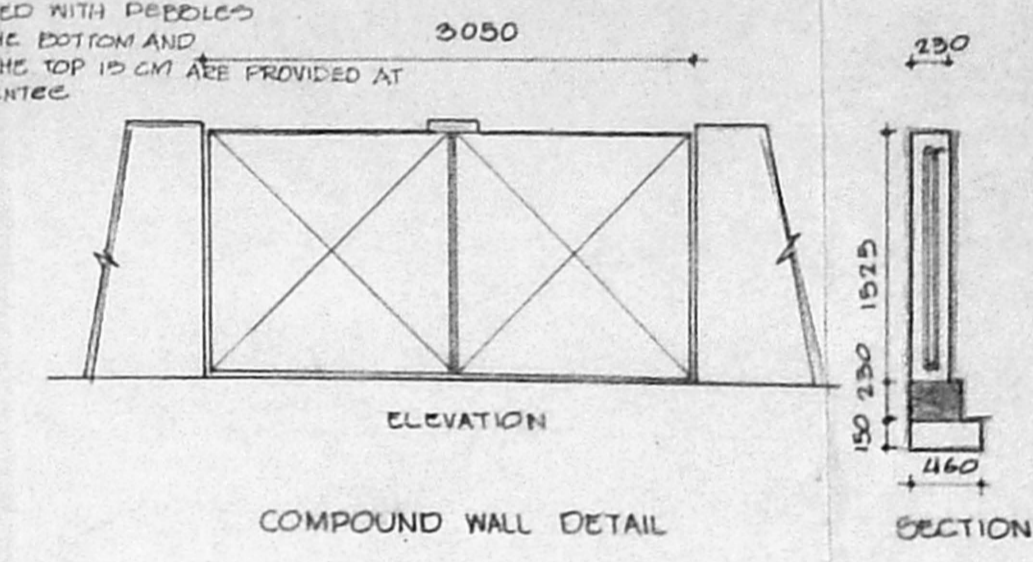

COMPOUND WALL DETAIL

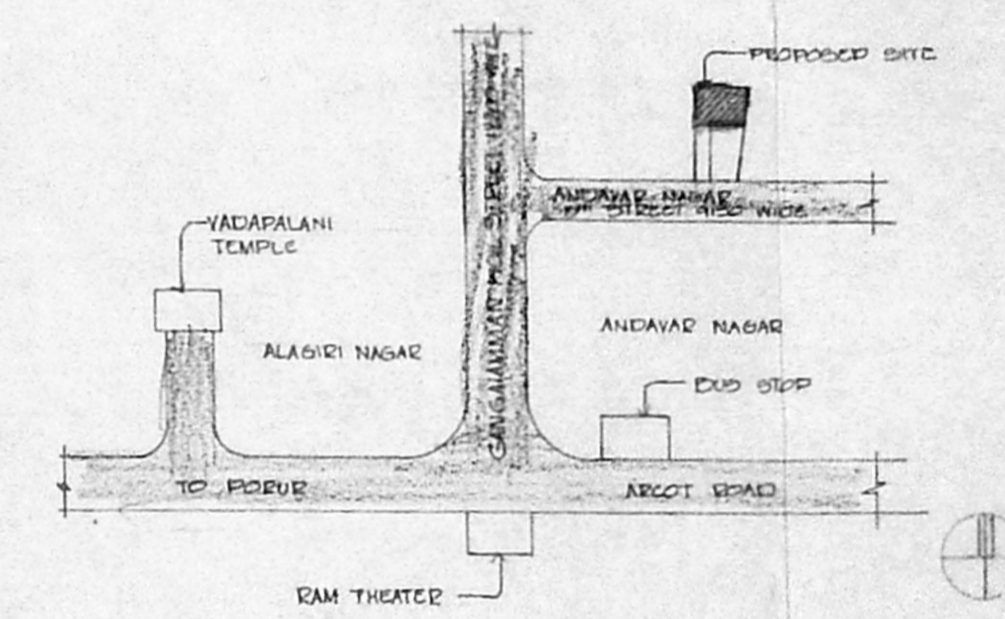

TOPO PLAN
(NOT TO SCALE)

MO	DOOR	1065 X 1980
D1	DOOR	915 X 2135
D2	DOOR	760 X 2135
D	DOOR	1065 X 2135
W	WINDOW	1800 X 1370
W1	WINDOW	1220 X 1370
V	VENTILATOR	915 X 610

REVISED PLAN I. At P. 9/7/94.

SPECIFICATION

FOUNDATION	R.C. COLUMN FOUNDATION OVER 150TH P.C.C. OVER 150TH SAND
SUPER STRUCTURE	BRICK WORK IN CM 1:5 LINTELS, BEAMS AND SLABS IN R.C. 1:1:4
FLOORING	P.C.C. FLOORING FINISHED MOSAIC TILED
PLASTERING	INTERIOR WITH CM 1:4 EXTERIOR WITH CM 1:5 CEILING WITH CM 1:5
PAINTING	3 COATS OF DISTEMPER FOR INNER WALLS
JOINERY	BEST INDIAN TEAK WOOD

AREAS

PLOT AREA	201.24 SQ. M
GROUND FLOOR AREA	136.24 SQ. M
FIRST FLOOR AREA	36.24 SQ. M
TOTAL BUILTUP AREA	272.48 SQ. M
F.O.I.	0.869
PLOT COVERAGE	48.44%

REFERENCE

PROPOSAL	[Symbol]
ROAD	[Symbol]
BOUNDARY	[Symbol]
SEWER LINE	[Symbol]
WATER LINE	[Symbol]


REVISED PLAN FOR THE APARTMENTS AT DOOR NO-33 OLD NO. 4 AT OLD SURVEY NO 374, PRESENT T-5 NO. 1211 BLOCK NO. 4 ANDAVAR NAGAR 5th STREET MODAMEYANAM, EULIYER VILLAGE SENORS - NUVAMEYANAM TALK.

SCALE - 1:100
 DATE
 JOB NO
 DRG NO


ALL DIMENSIONS ARE IN MM ONLY

OWNER
 D. Srinivas


ARCHITECTS: *[Signature]*
 ROOPMATHI ANAND, B. Arch.
 Architect No. 3277041
 Licensed Surveyor No. RA 94/85-87
 RAJENDRA LATES
 NO. 13, S.S. ROAD, VENUS COLONY,
 ALWAPET, MADRAS-600 014

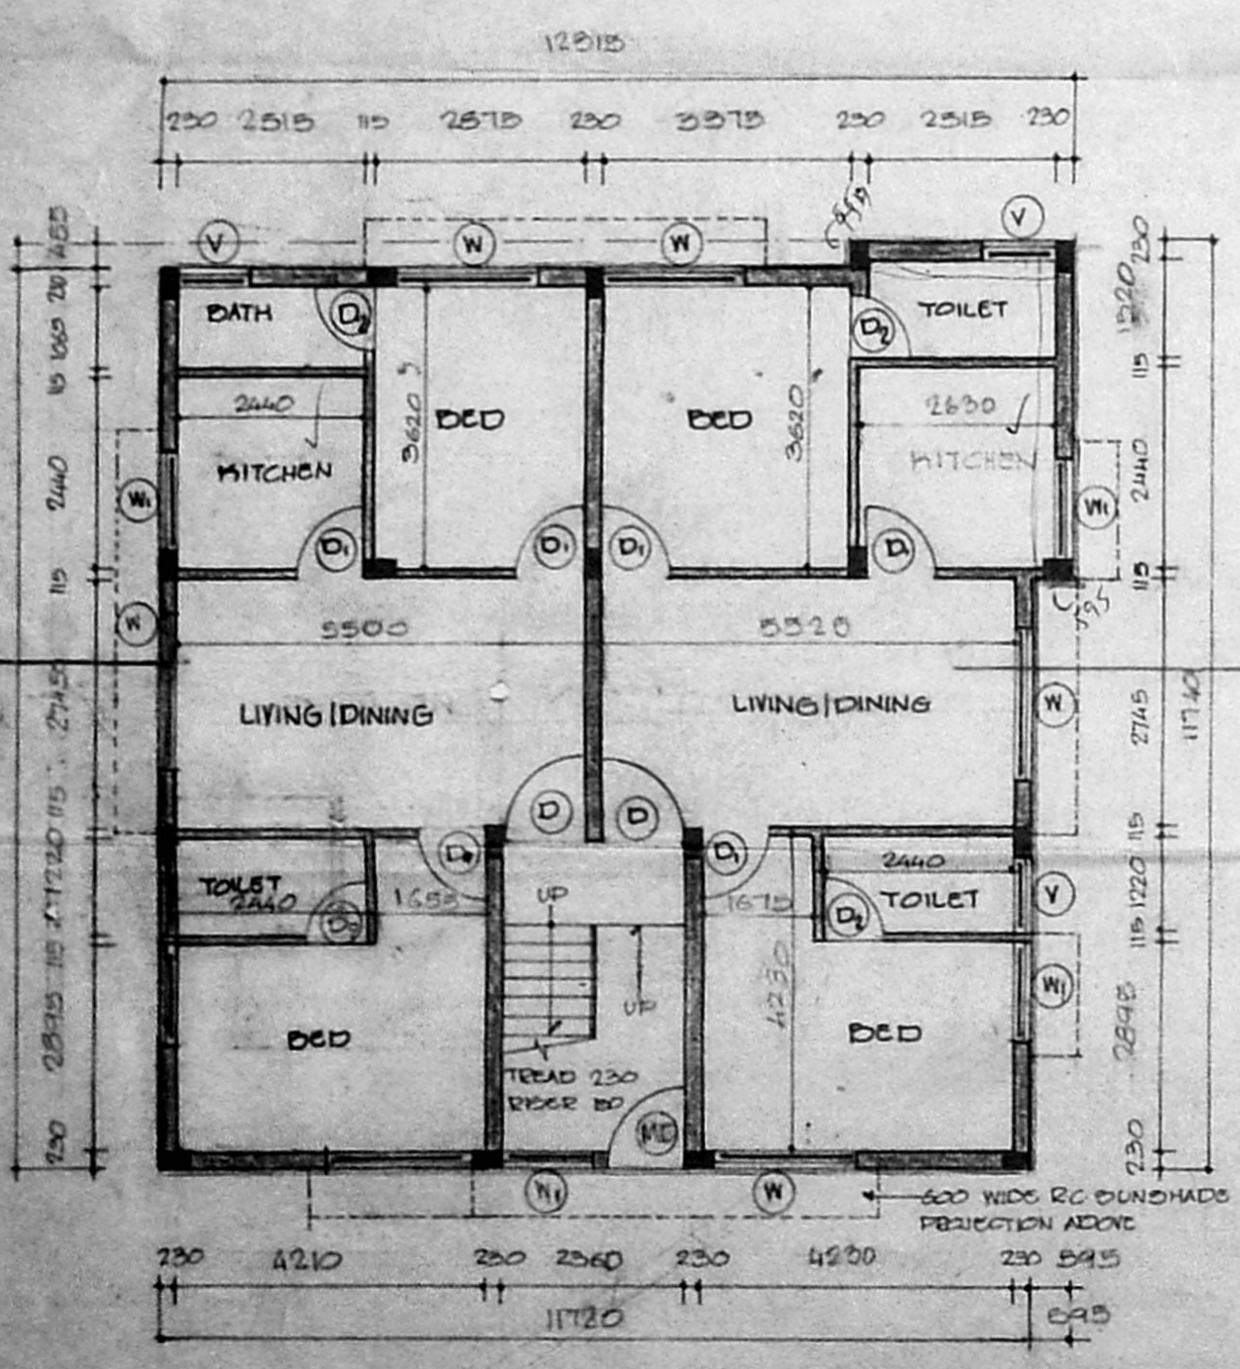

GROUND FLOOR PLAN

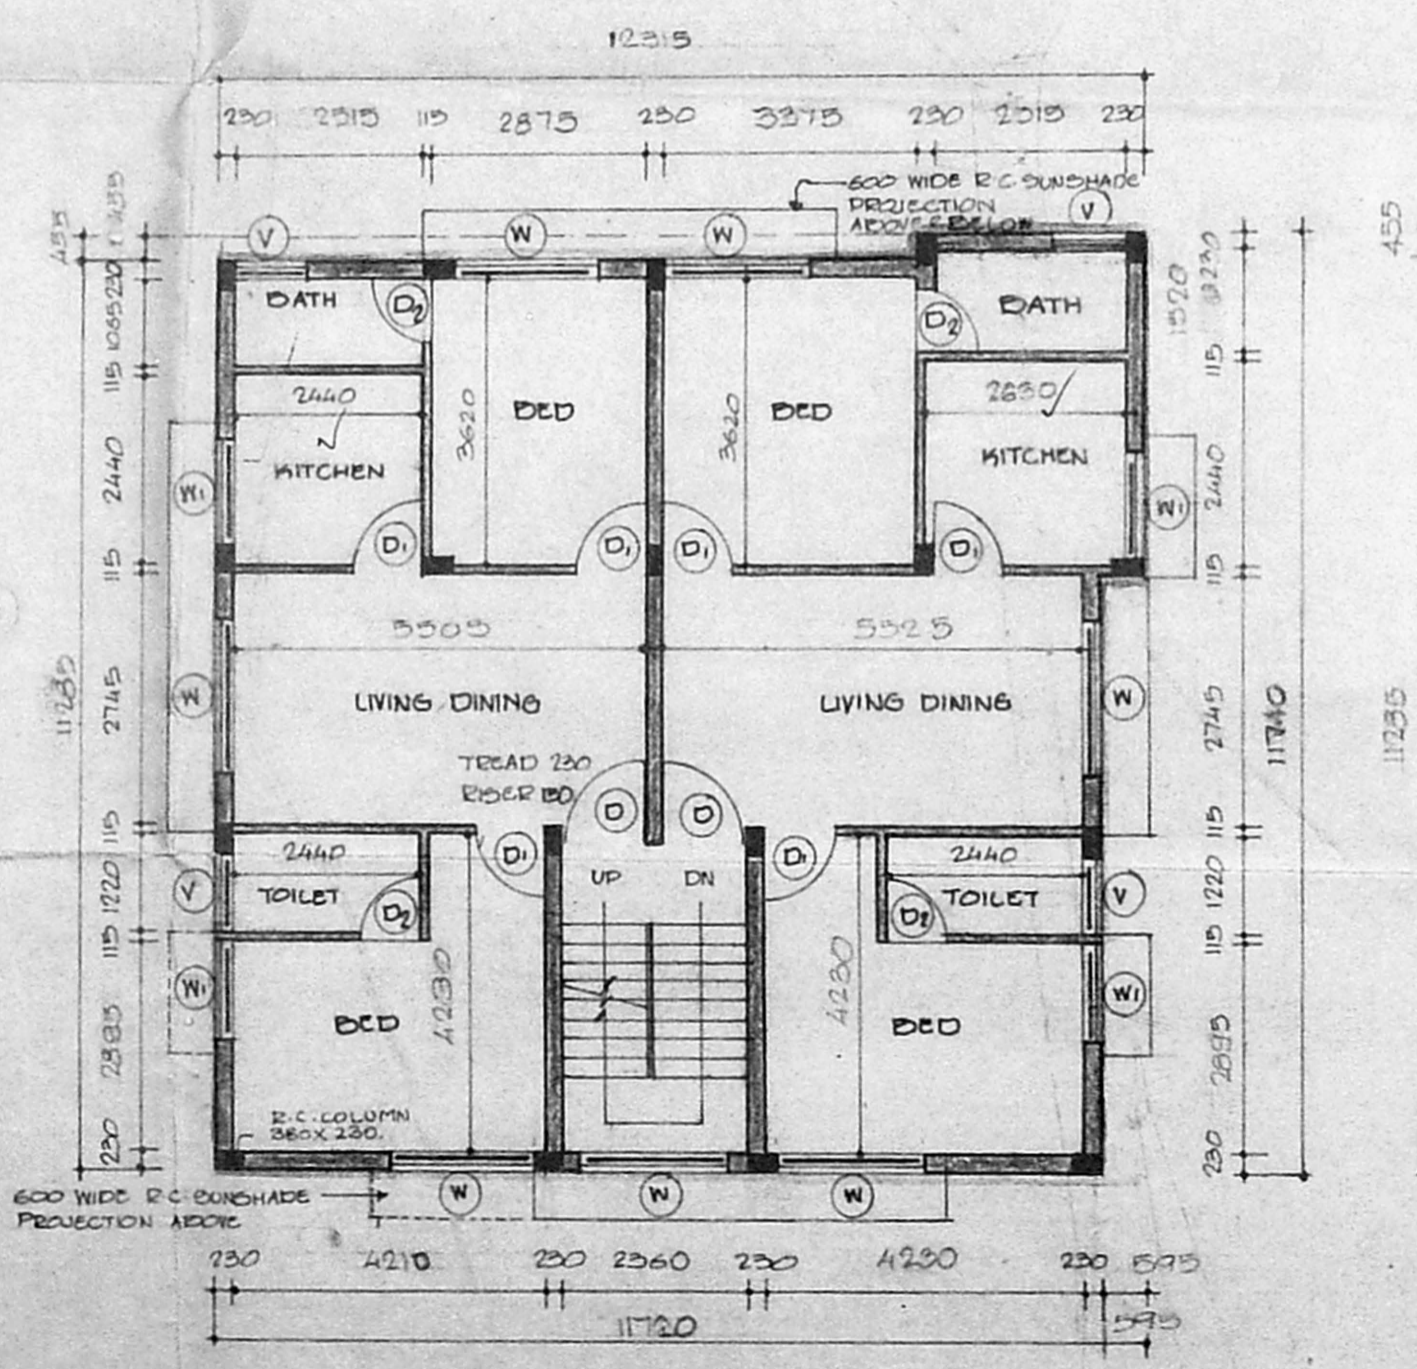

FIRST FLOOR PLAN

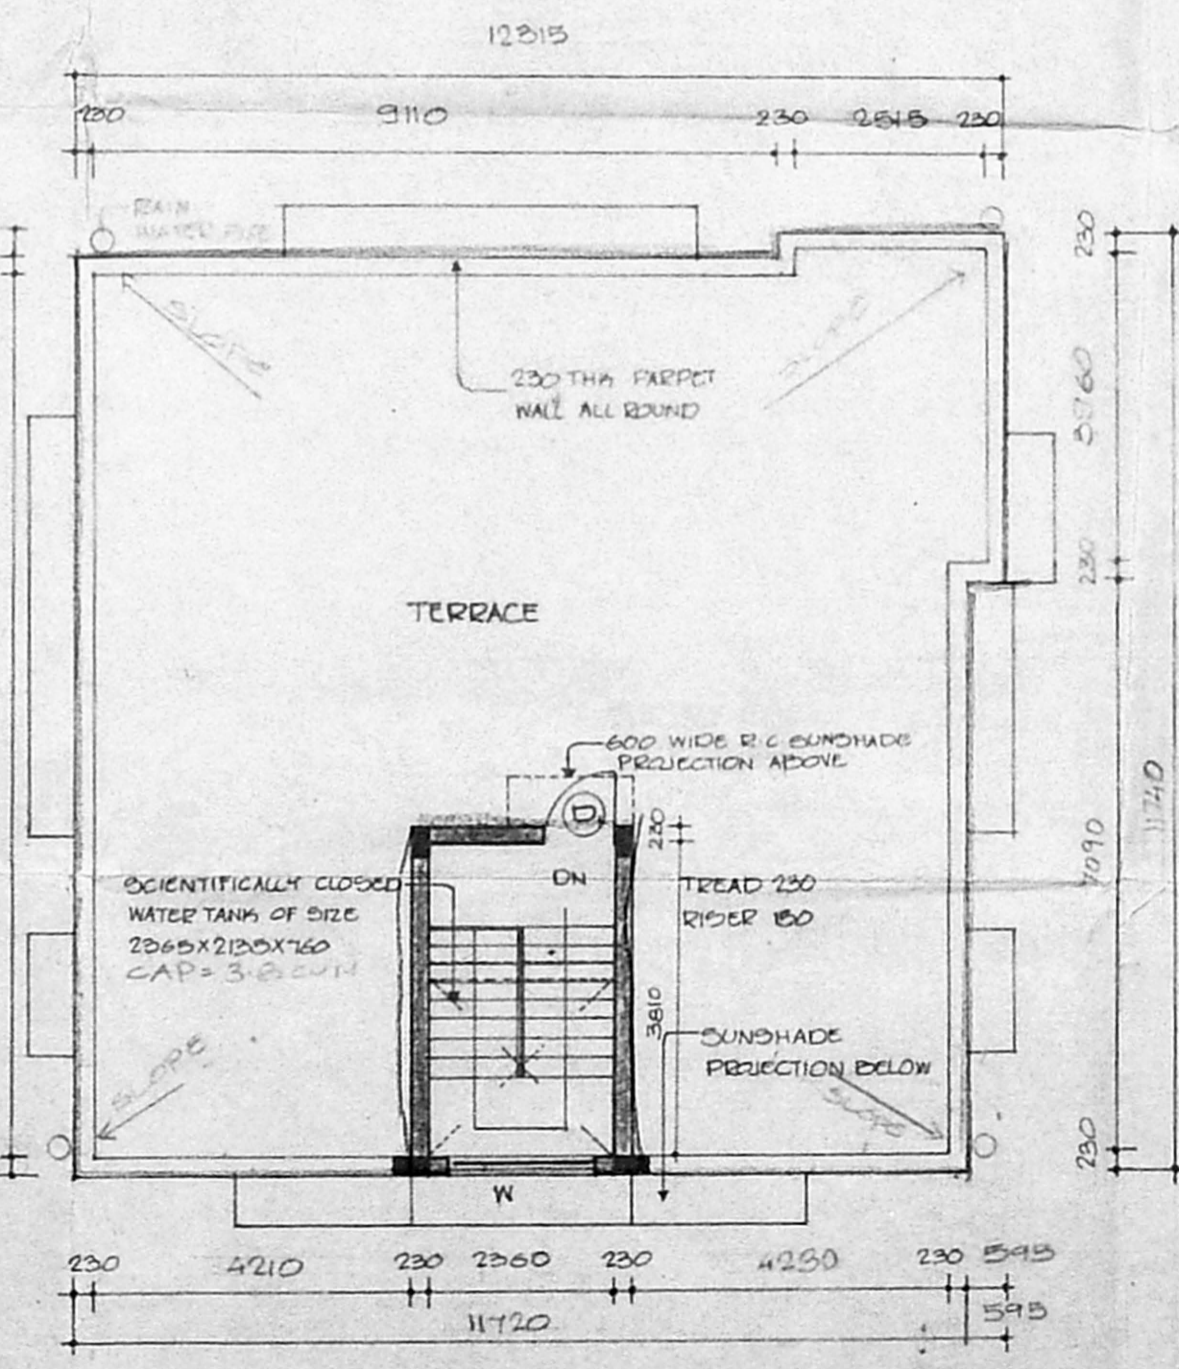

TERRACE FLOOR PLAN