



FRONT ELEVATION

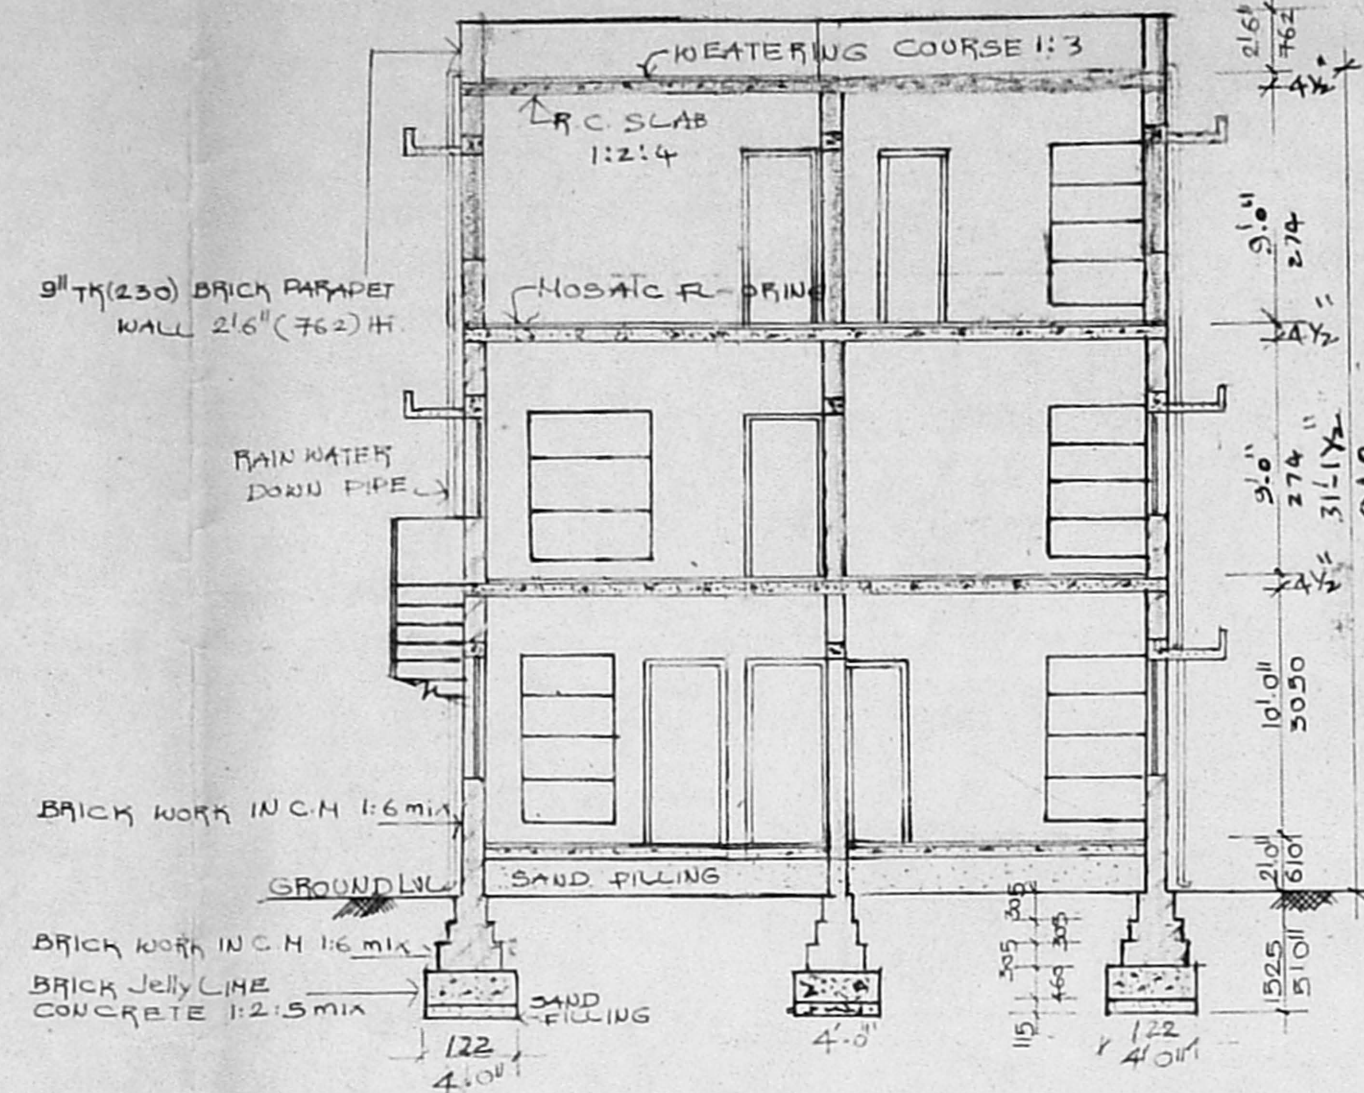


SECTION AA

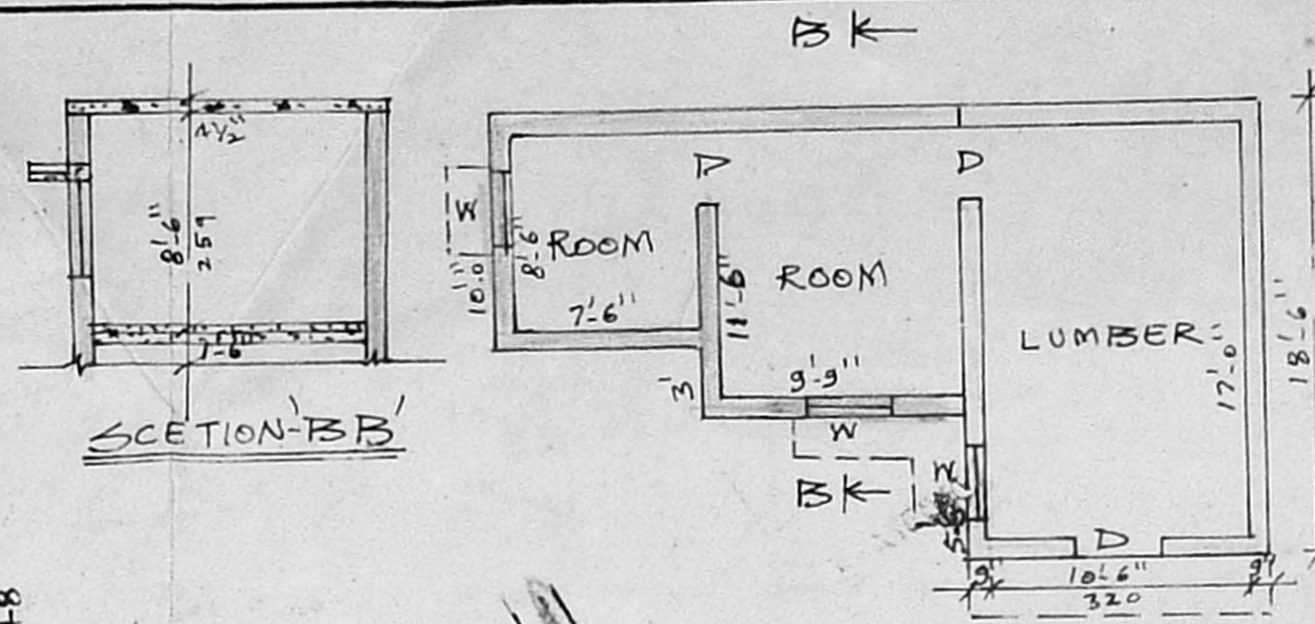

SECTION BB

LUMBER PLAN

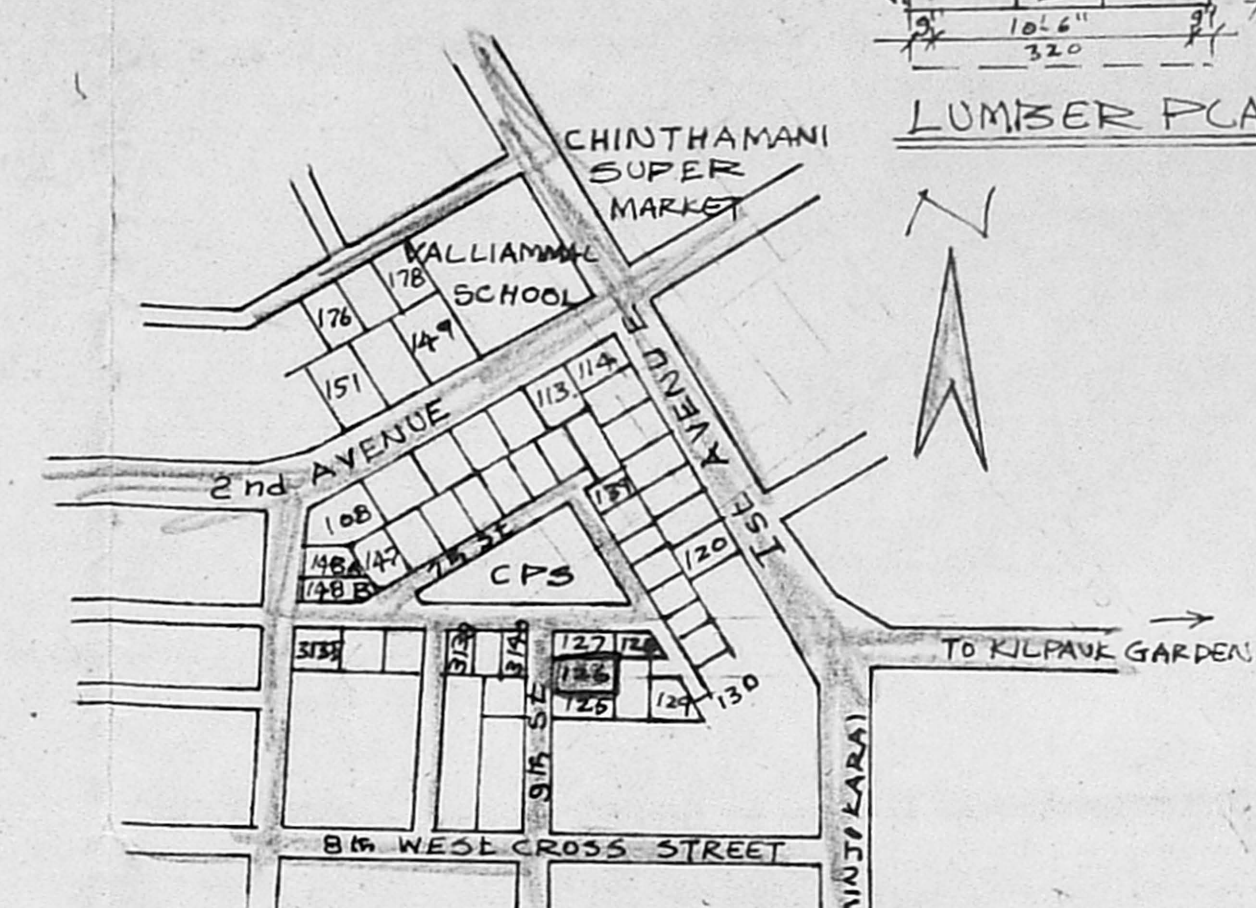

KEY PLAN NOT TO SCALE

Planning Permit No. A/16319/215/94

**APPROVED**

SUBJECT TO THE CONDITIONS IN THIS OFFICE LETTER.

No. A2/9272/54/27-7-94

FOR MEMORANDUM SECRETARY  
MADRAS DEVELOPMENT AUTHORITY  
MADRAS 600 008.

OPEN TERRACE

STACKING STORM WATER

**SCHEDULE OF JOINERY**


D T.W. PANELLED DOOR	890x2135 (21/2"x71/2")
D1 " "	815x2135 (21/0"x71/0")
D2 " "	825x2135 (21/9"x71/0")
W T.W. GLAZED WINDOW	1830x1370 (6'x4'6")
W1 " "	1220x1370 (4'x4'6")
W2 REVEGED PLWN	815x1370 (3'x4'6")
V T.W. GLAZED VENTILATOR	915x610 (3'x2')

**SPECIFICATION**


FOUNDATION: EXG BRICK FOOTINGS  
 SUPER STRUCTURE: 9" TH BK BK INCHES  
 I.S ROOF: 4 1/2" TH SUITABLY REINFORCED SLAB AND PROTECTED WITH WEATHERING COURSE  
 FINISHES: WALL PLASTERING INCH 1.5 AND PAINTED WITH CEMENT PLASTER  
 FLOORING: MOSAIC FLOORING OVER 4 1/2" TH BK JELLY LEVELLING COURSE  
 JOINERY: BEST INDIAN TEAK WOOD FRAME & SHUTTER AS PER DETAIL

**AREA STATEMENT**


PLOT EXTENT	455.390 SQM
GROUND FLOOR	166.29 SQM
FIRST FLOOR	159.0 SQM
SECOND FLOOR	80.82 SQM
PLOT COVERAGE	40%
F.S.R.	0.89

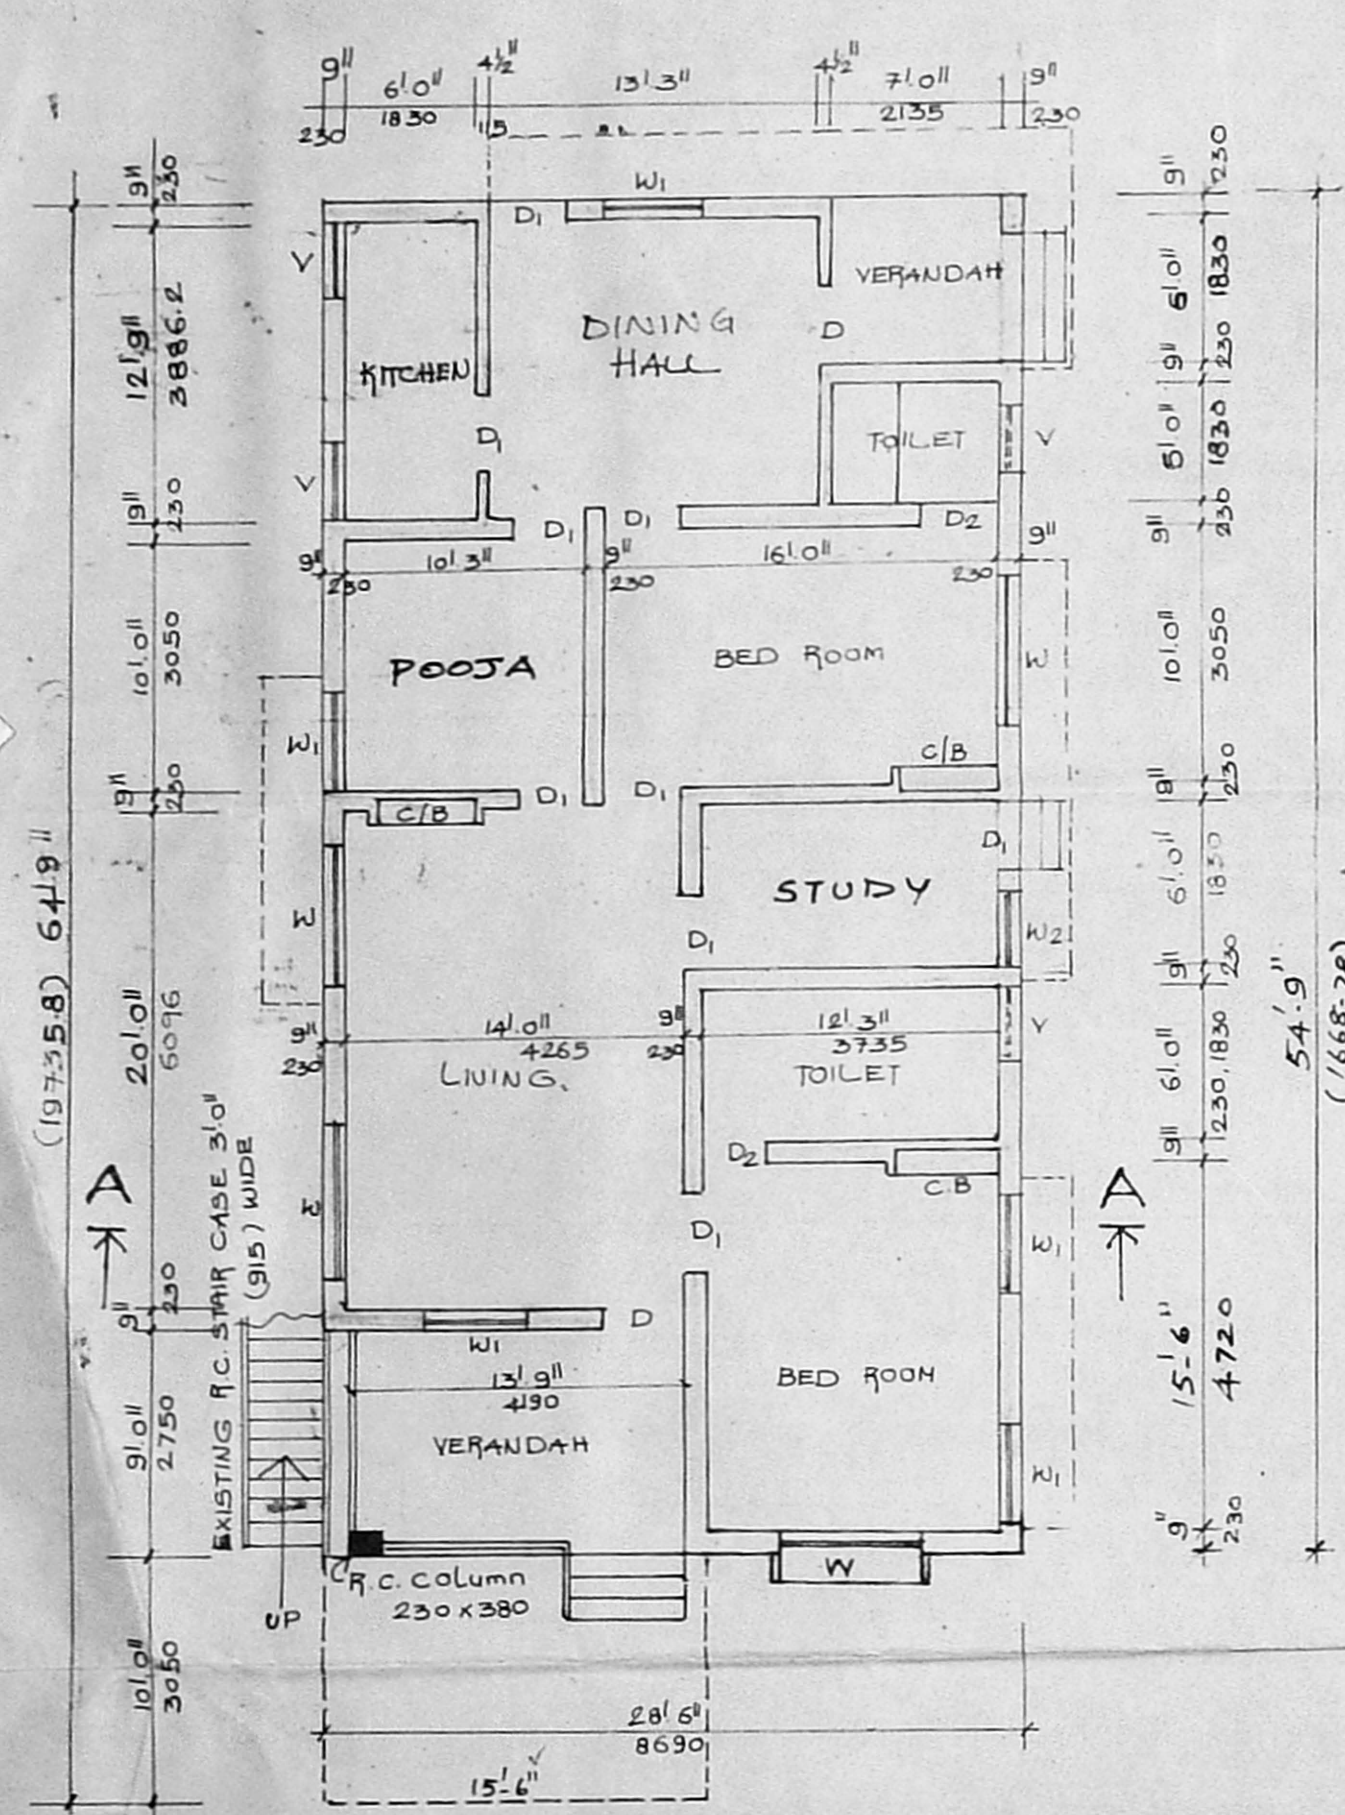


GROUND FLOOR PLAN

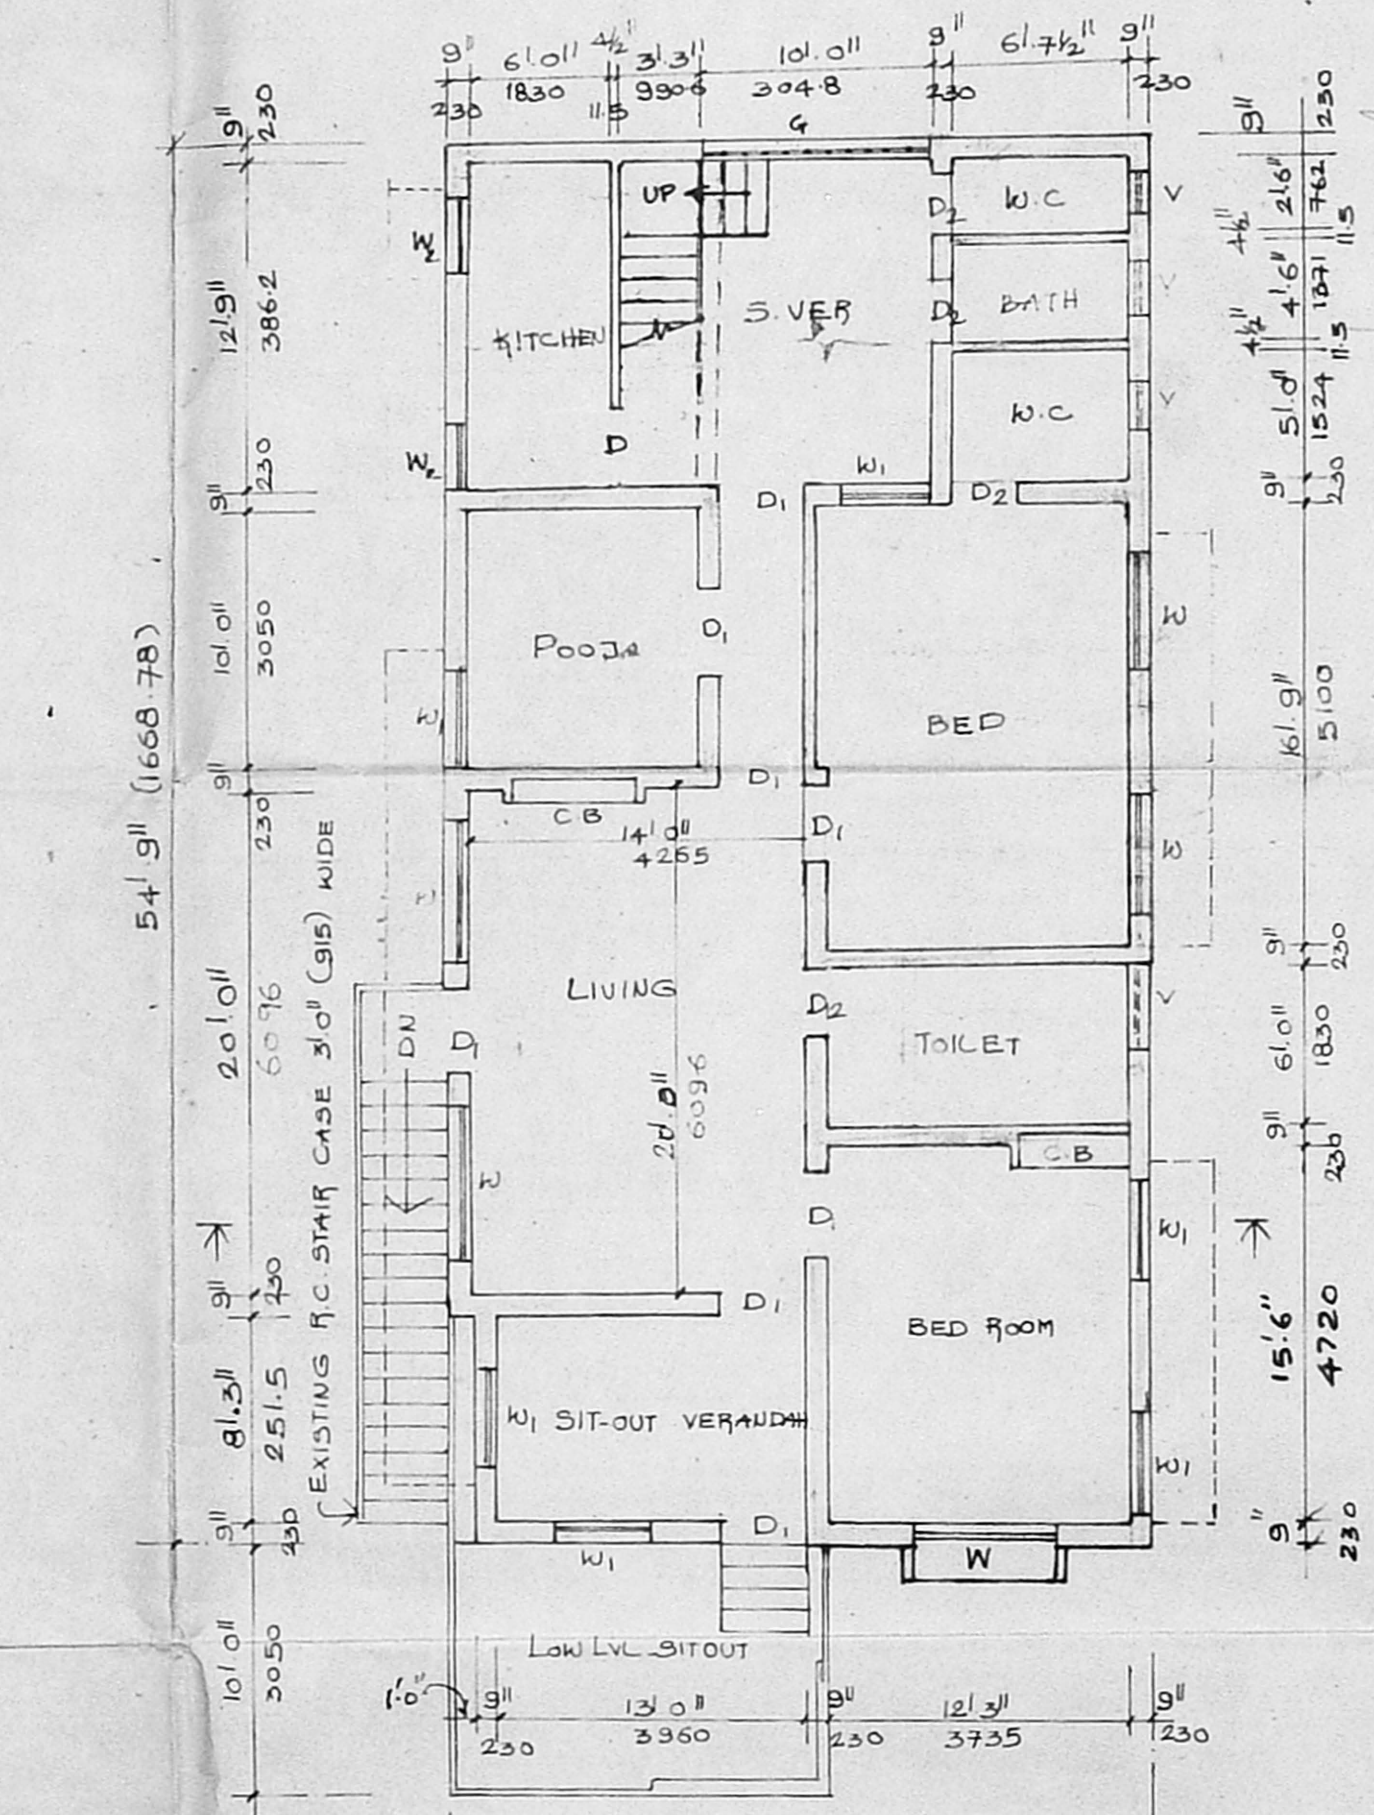

FIRST FLOOR PLAN

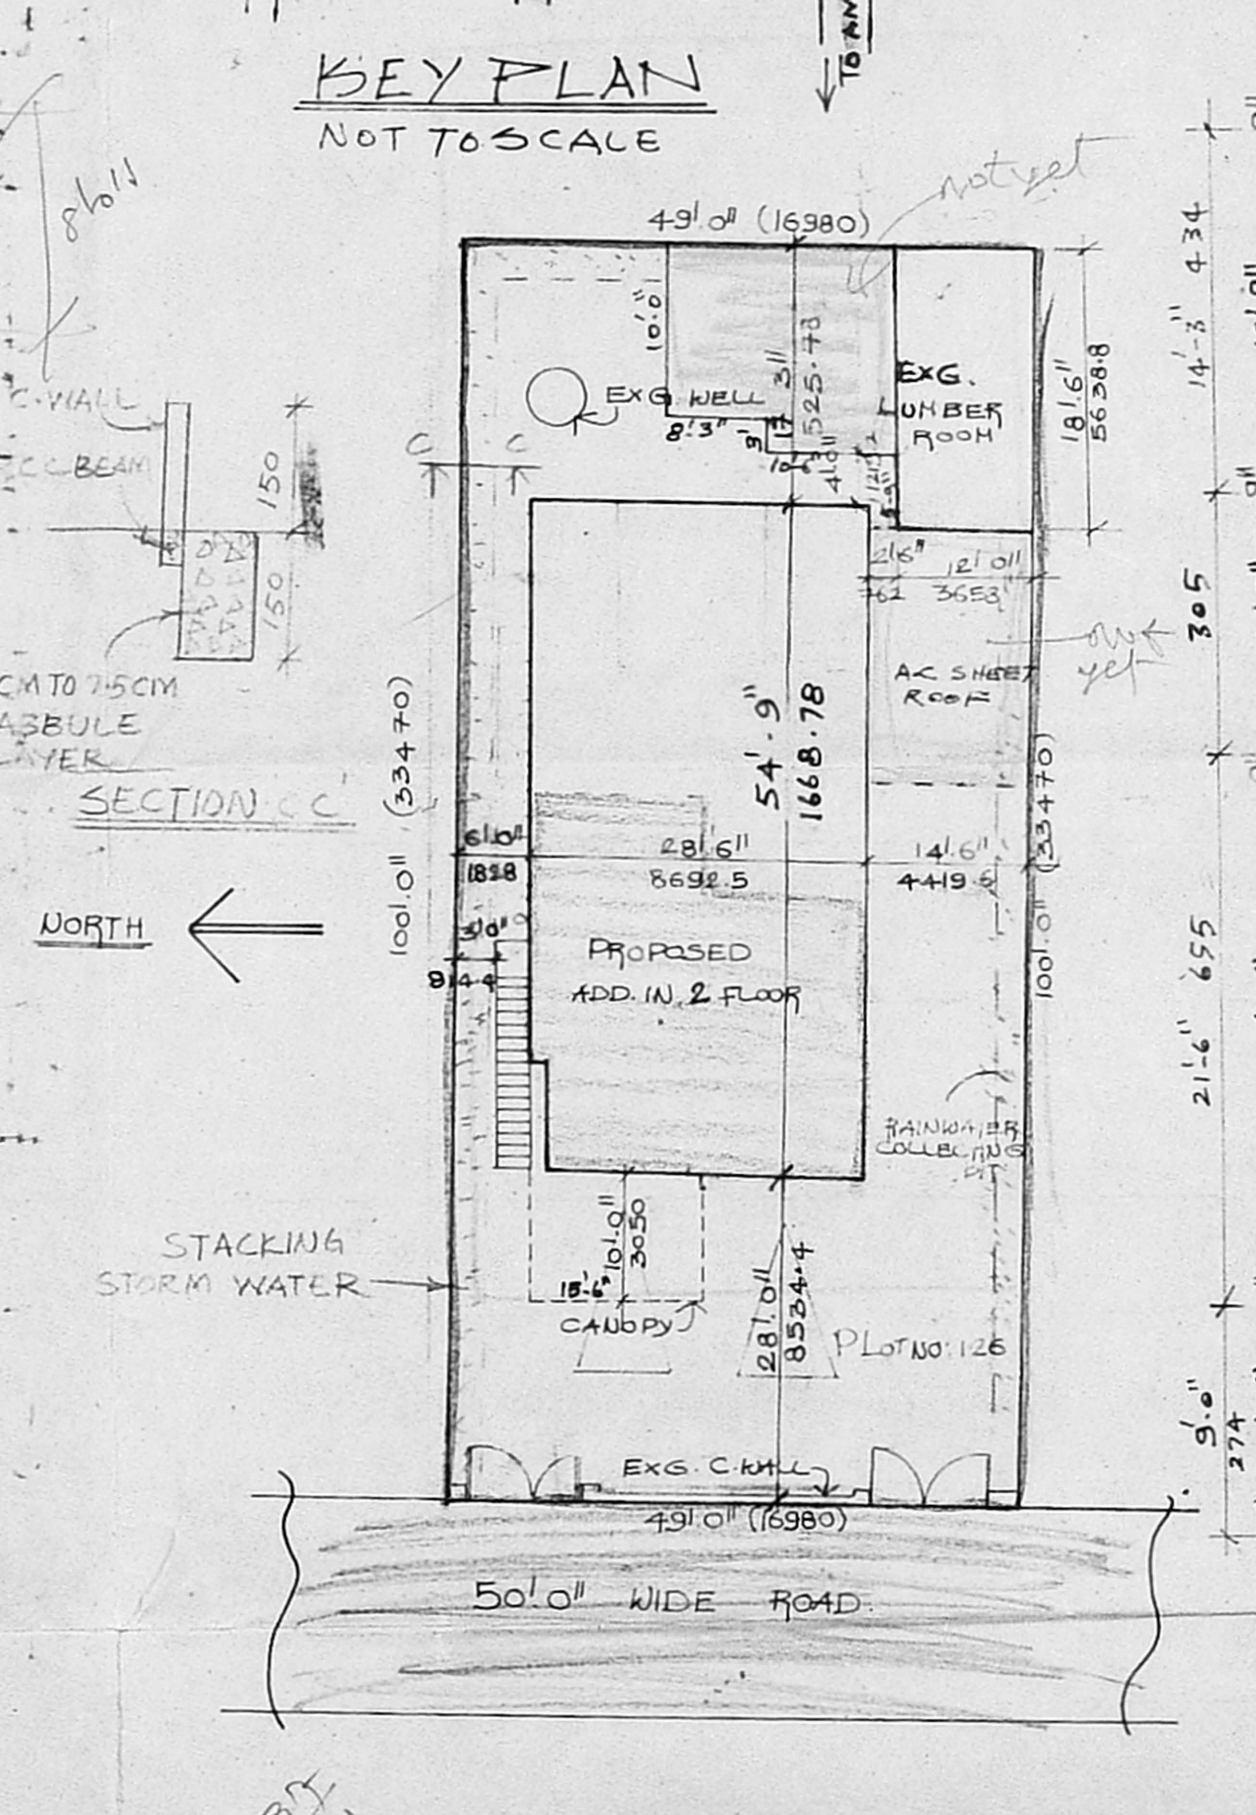

SITE PLAN SCALE 1:400

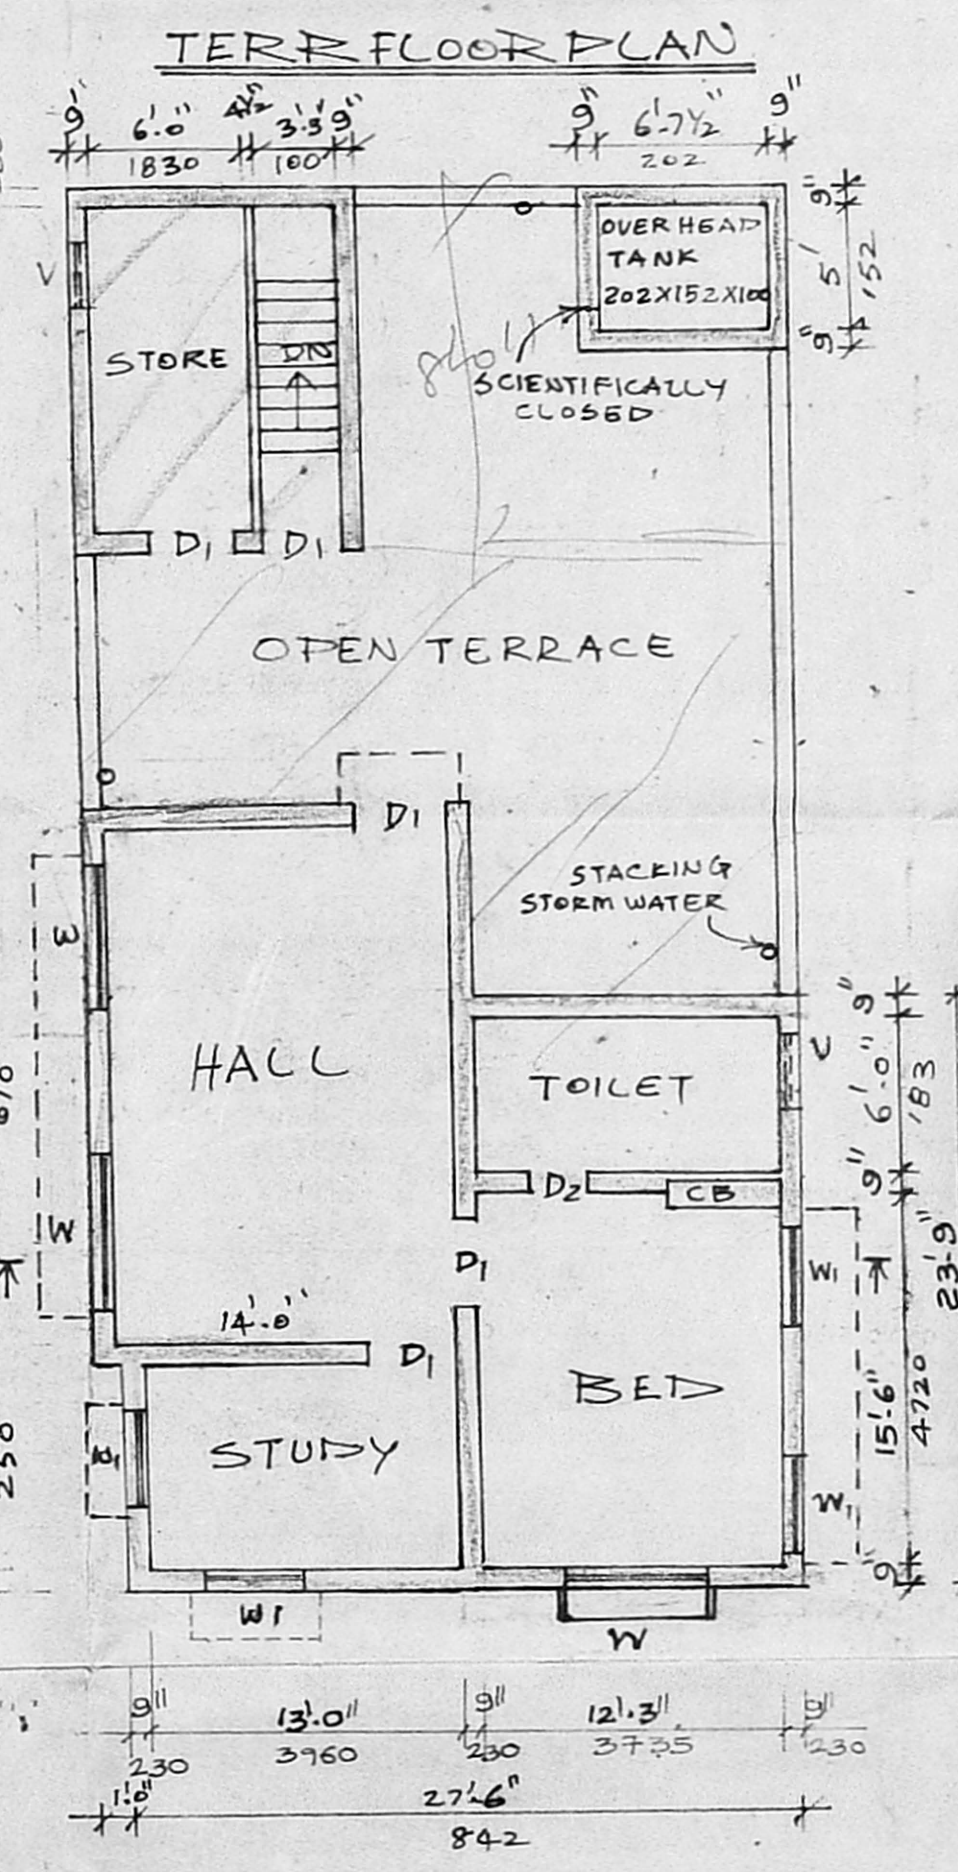

SECOND FLOOR PLAN

**COLOUR LEGEND**

PROPOSED BLDG	[Symbol]
ROAD	[Symbol]
BOUNDARY	[Symbol]
EXG BUILDING	[Symbol]
EX-TO-BE REMOVED	[Symbol]

**OWNER**

*Chinthamani*

**PROPOSED ADDITIONS OF**

2nd FLOOR TO EXG. BLDG  
 IN PLOT NO: 126, DN 22, C-BLOCK  
 ANNA NAGAR EAST,  
 MADRAS. 102. CORP. DN-67

SCALE: 1:100 DATE: 4-12-93 DRN: [Signature]

*Chinthamani*

**F. G. KRISHNAMURTHY RAO**  
 CIVIL ENGINEER  
 CLASS I LICENSED SURVEYOR NO. 370  
 CORPORATION OF MADRAS  
 C-10, SANTH AVENUE  
 11/2 LAKE VIEW ROAD, MADRAS-600085  
 LICENSED SURVEYOR