




FRONT ELEVATION

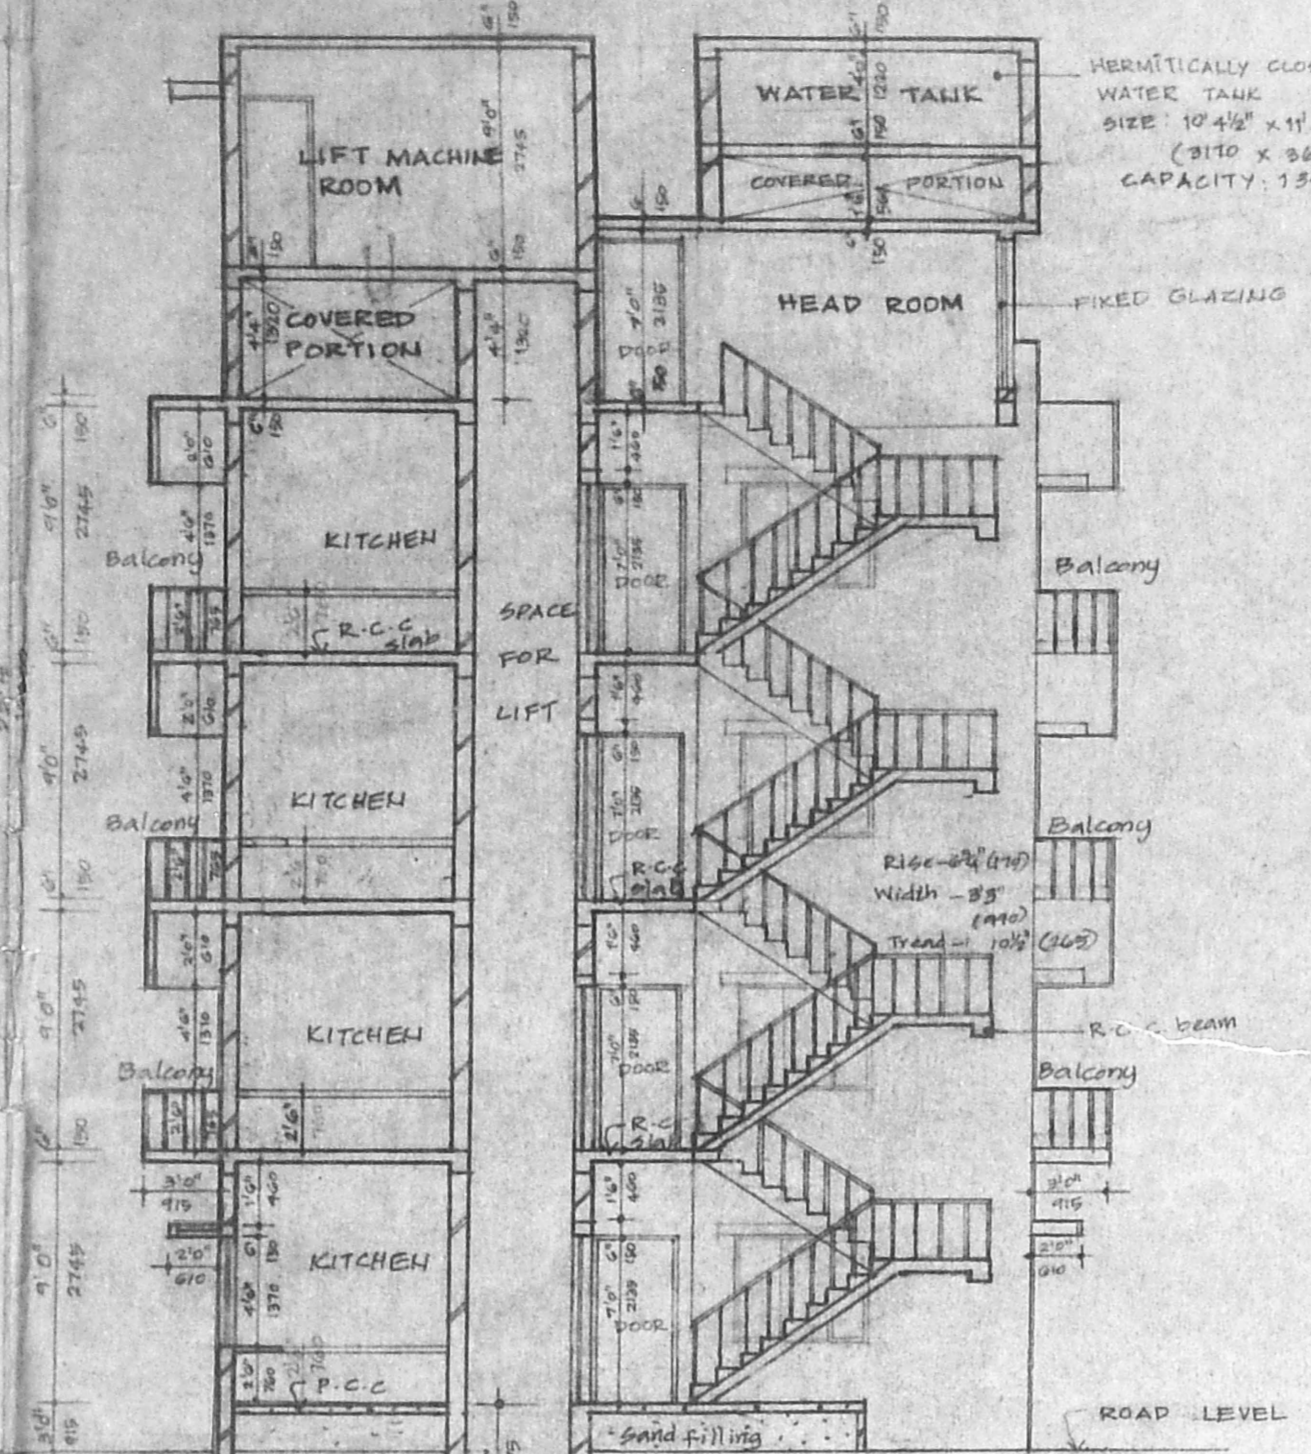


SECTION ON AA

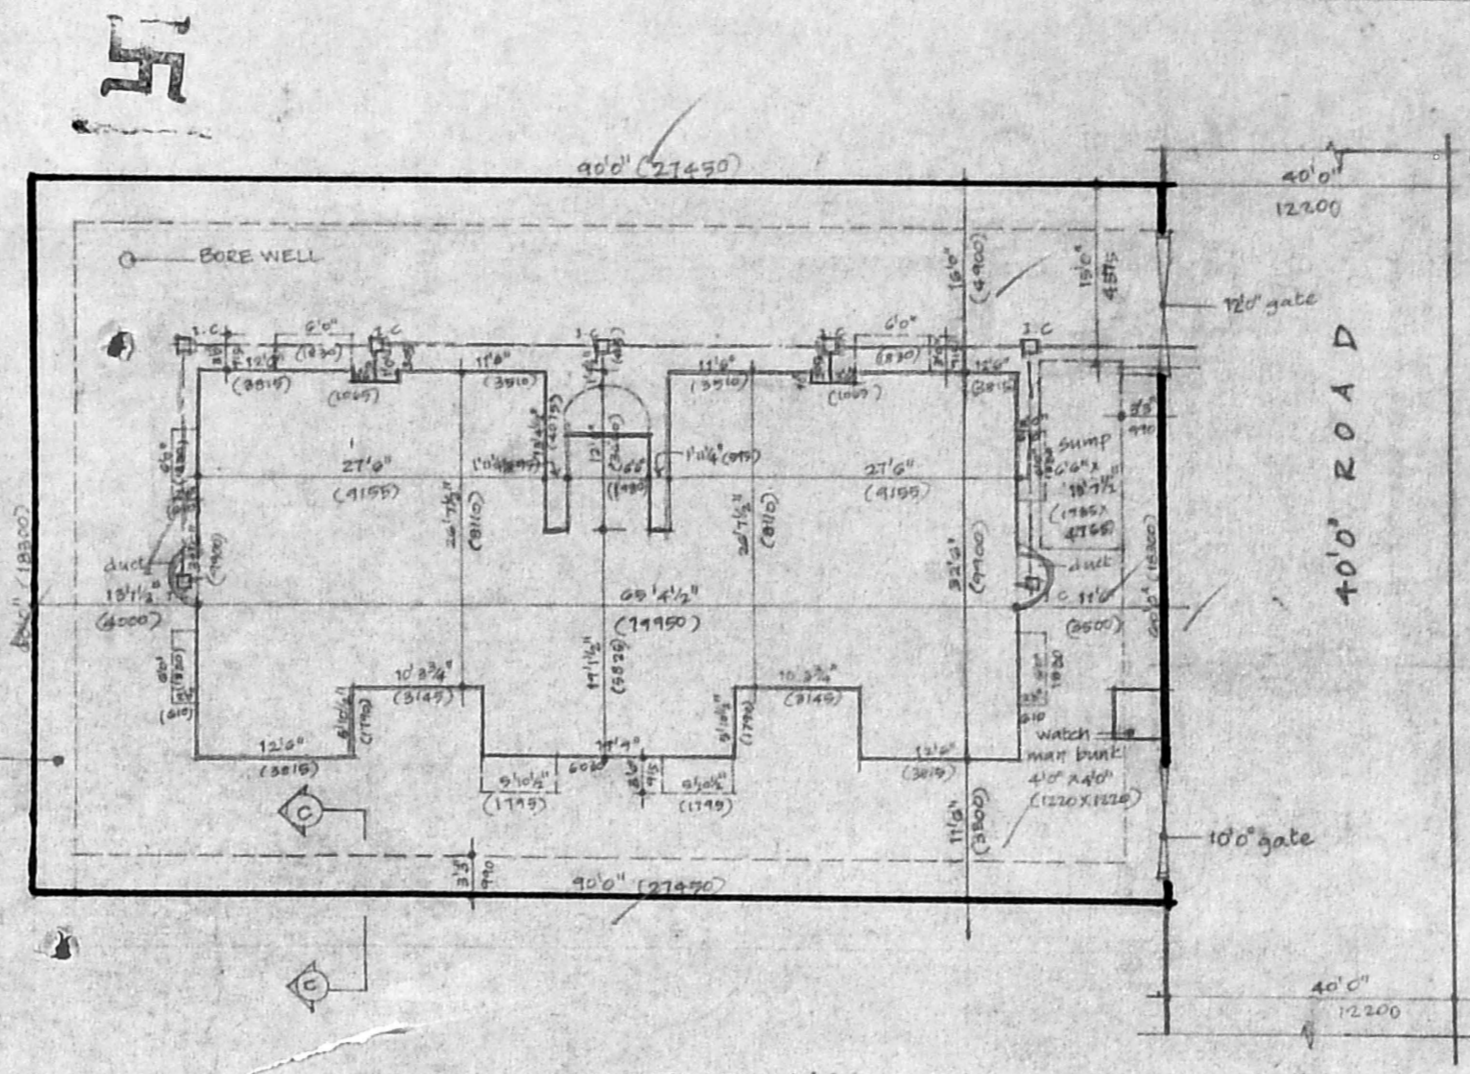


SITE PLAN
SCALE 1:200

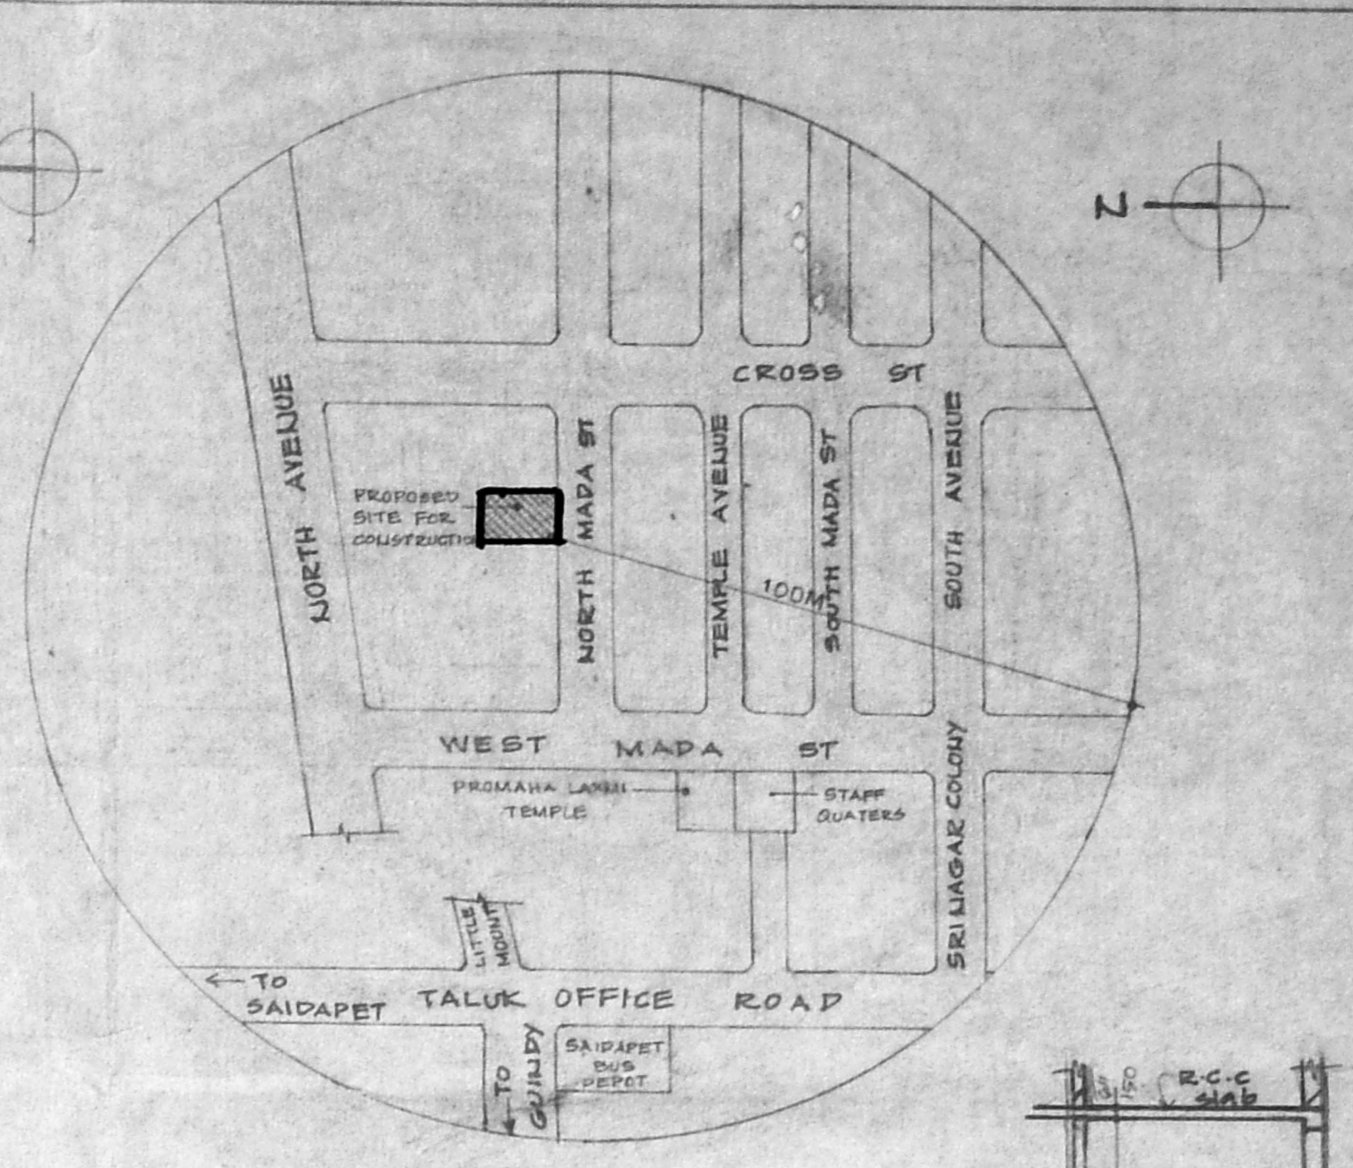


TOPO PLAN
NOT TO SCALE

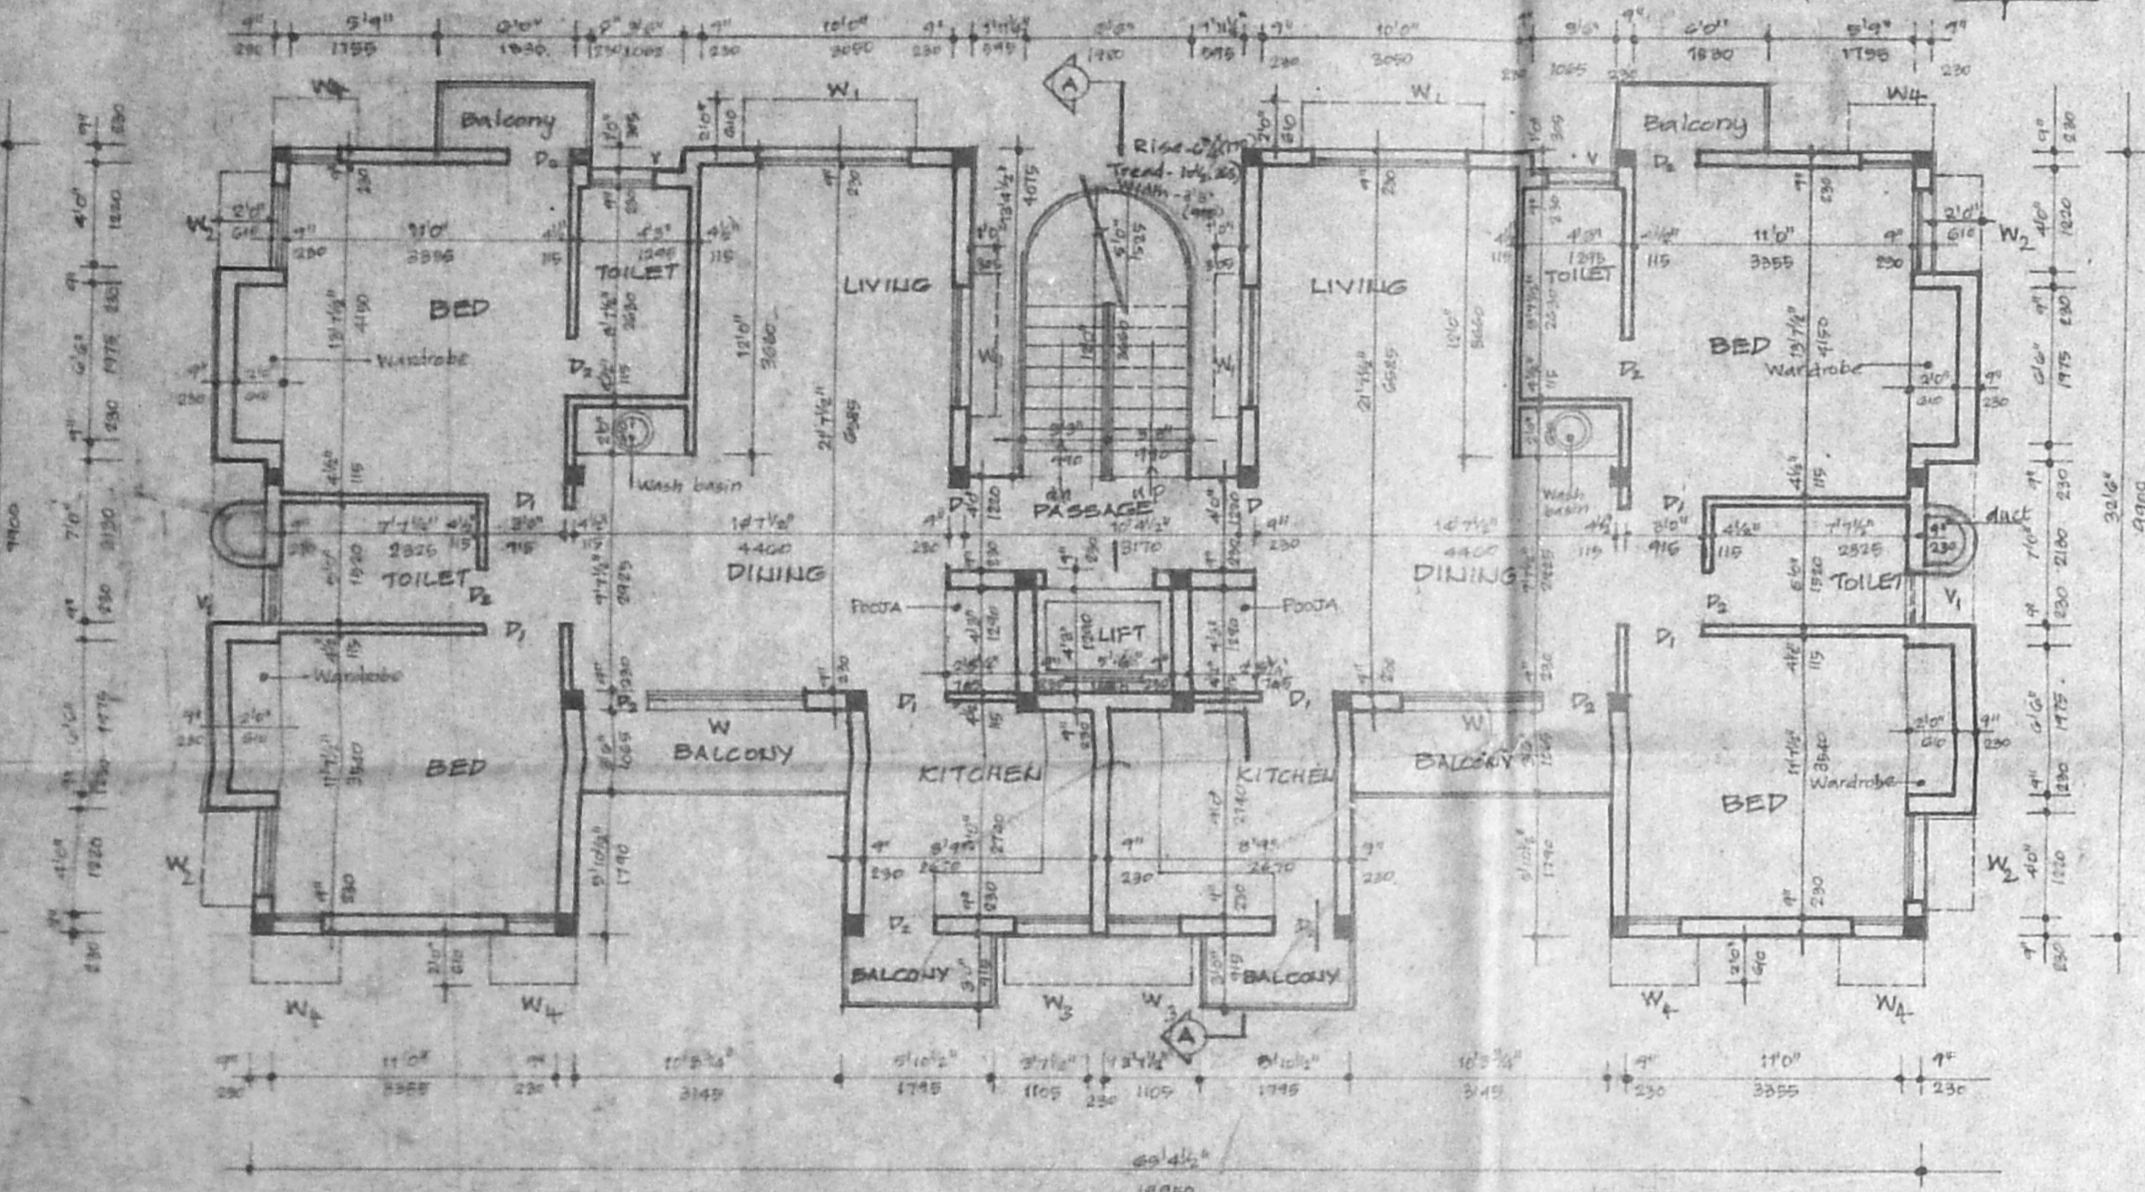


THIRD FLOOR PLAN

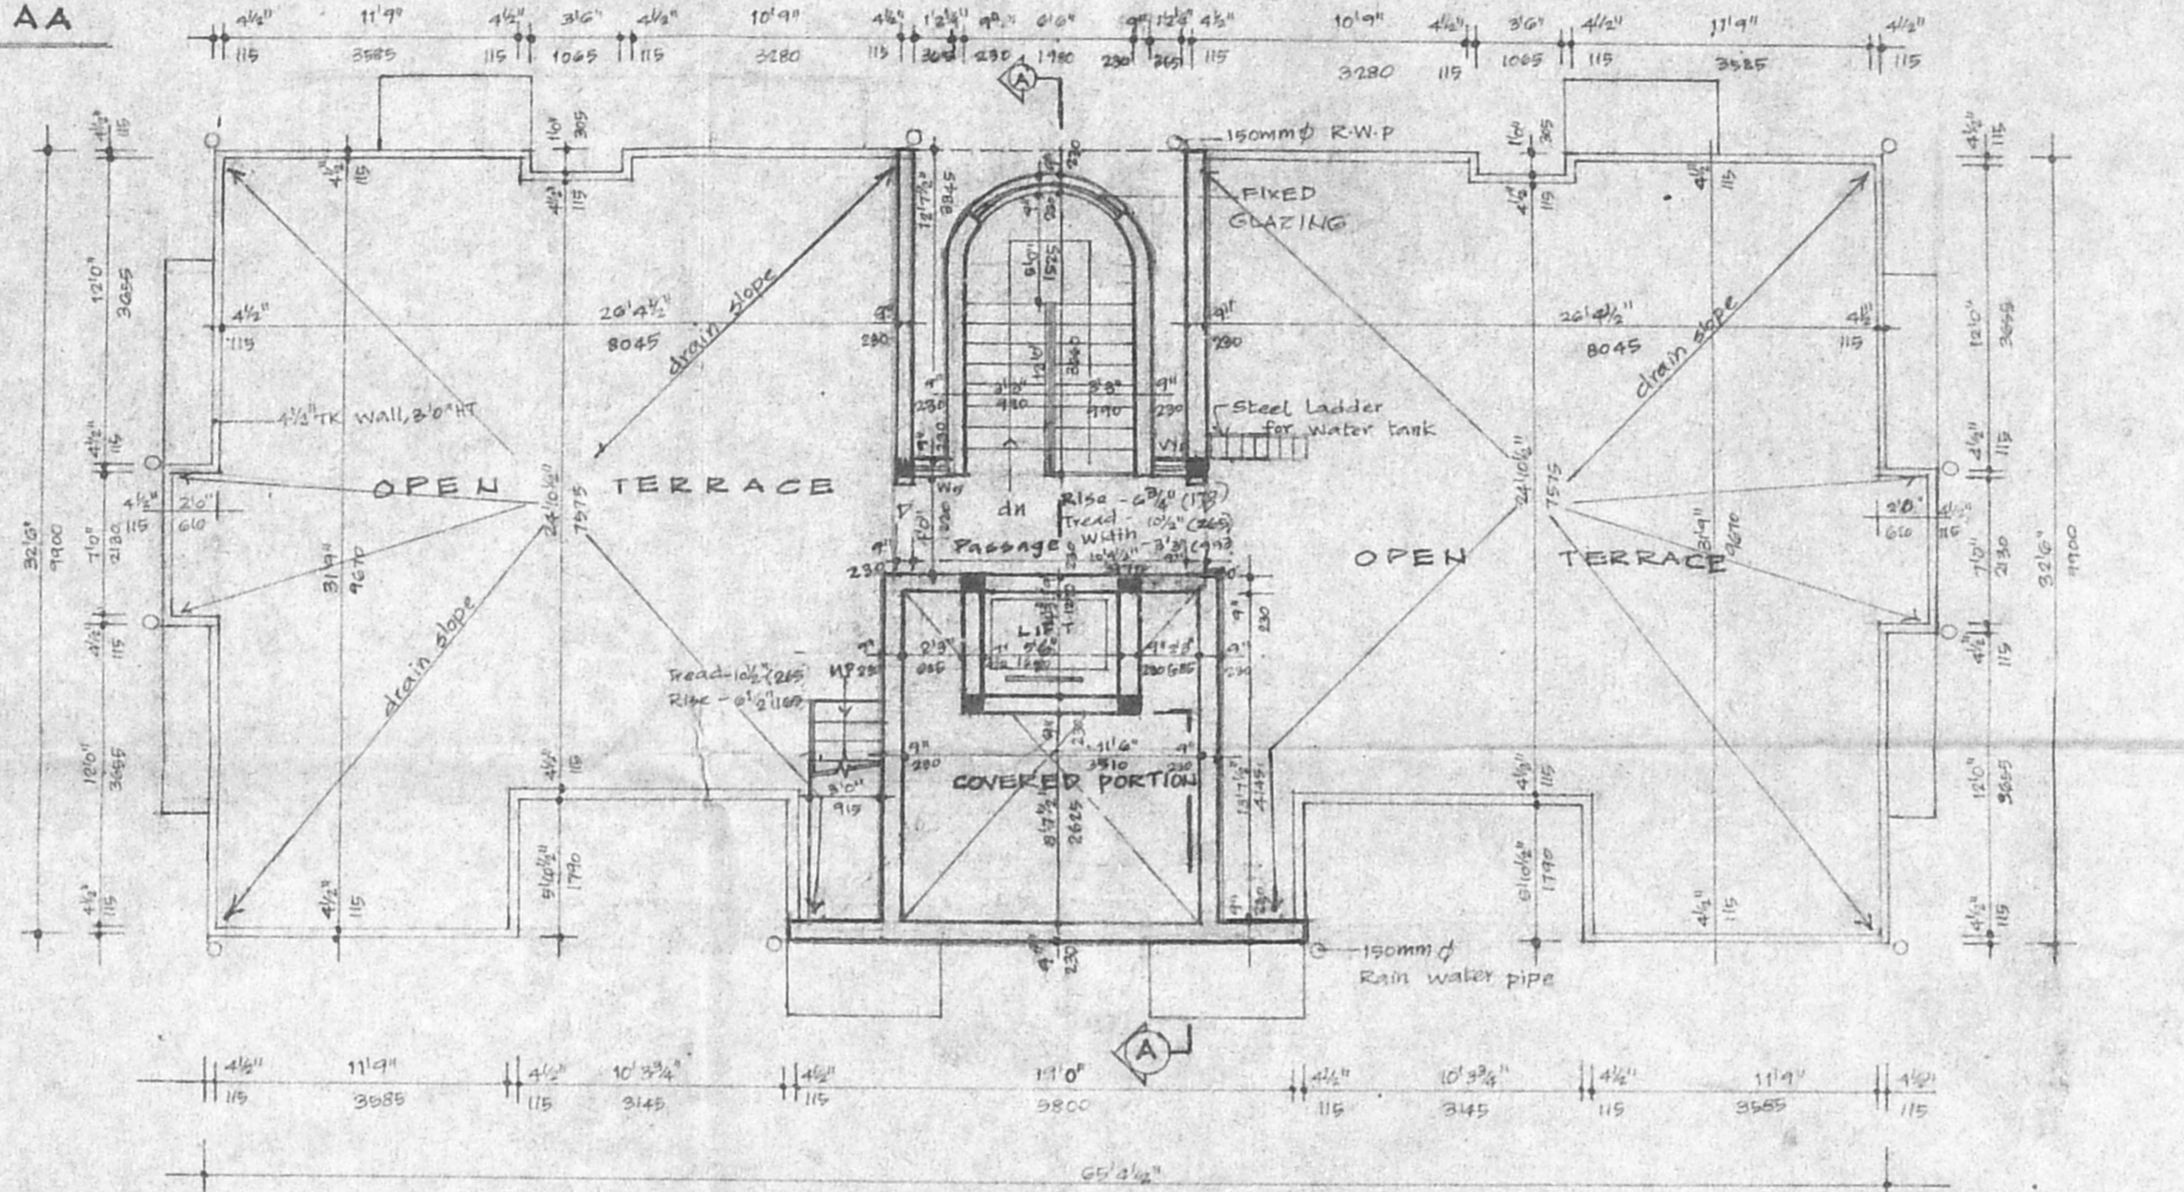


TERRACE FLOOR PLAN

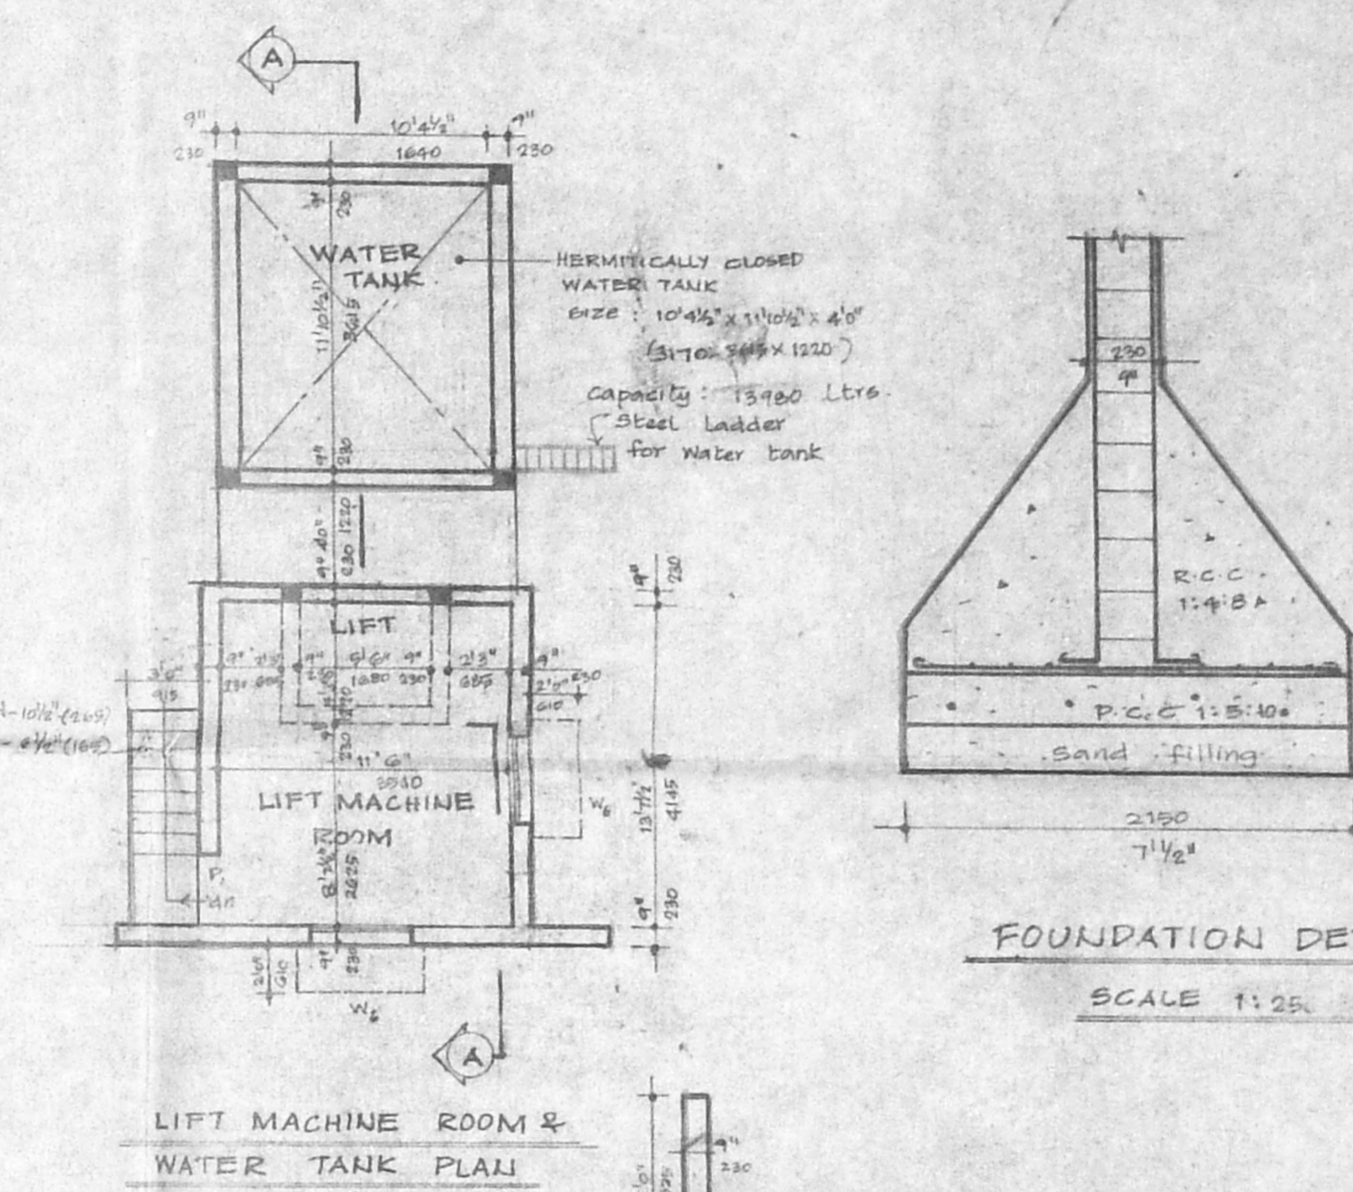


FOUNDATION DETAILS
SCALE 1:25

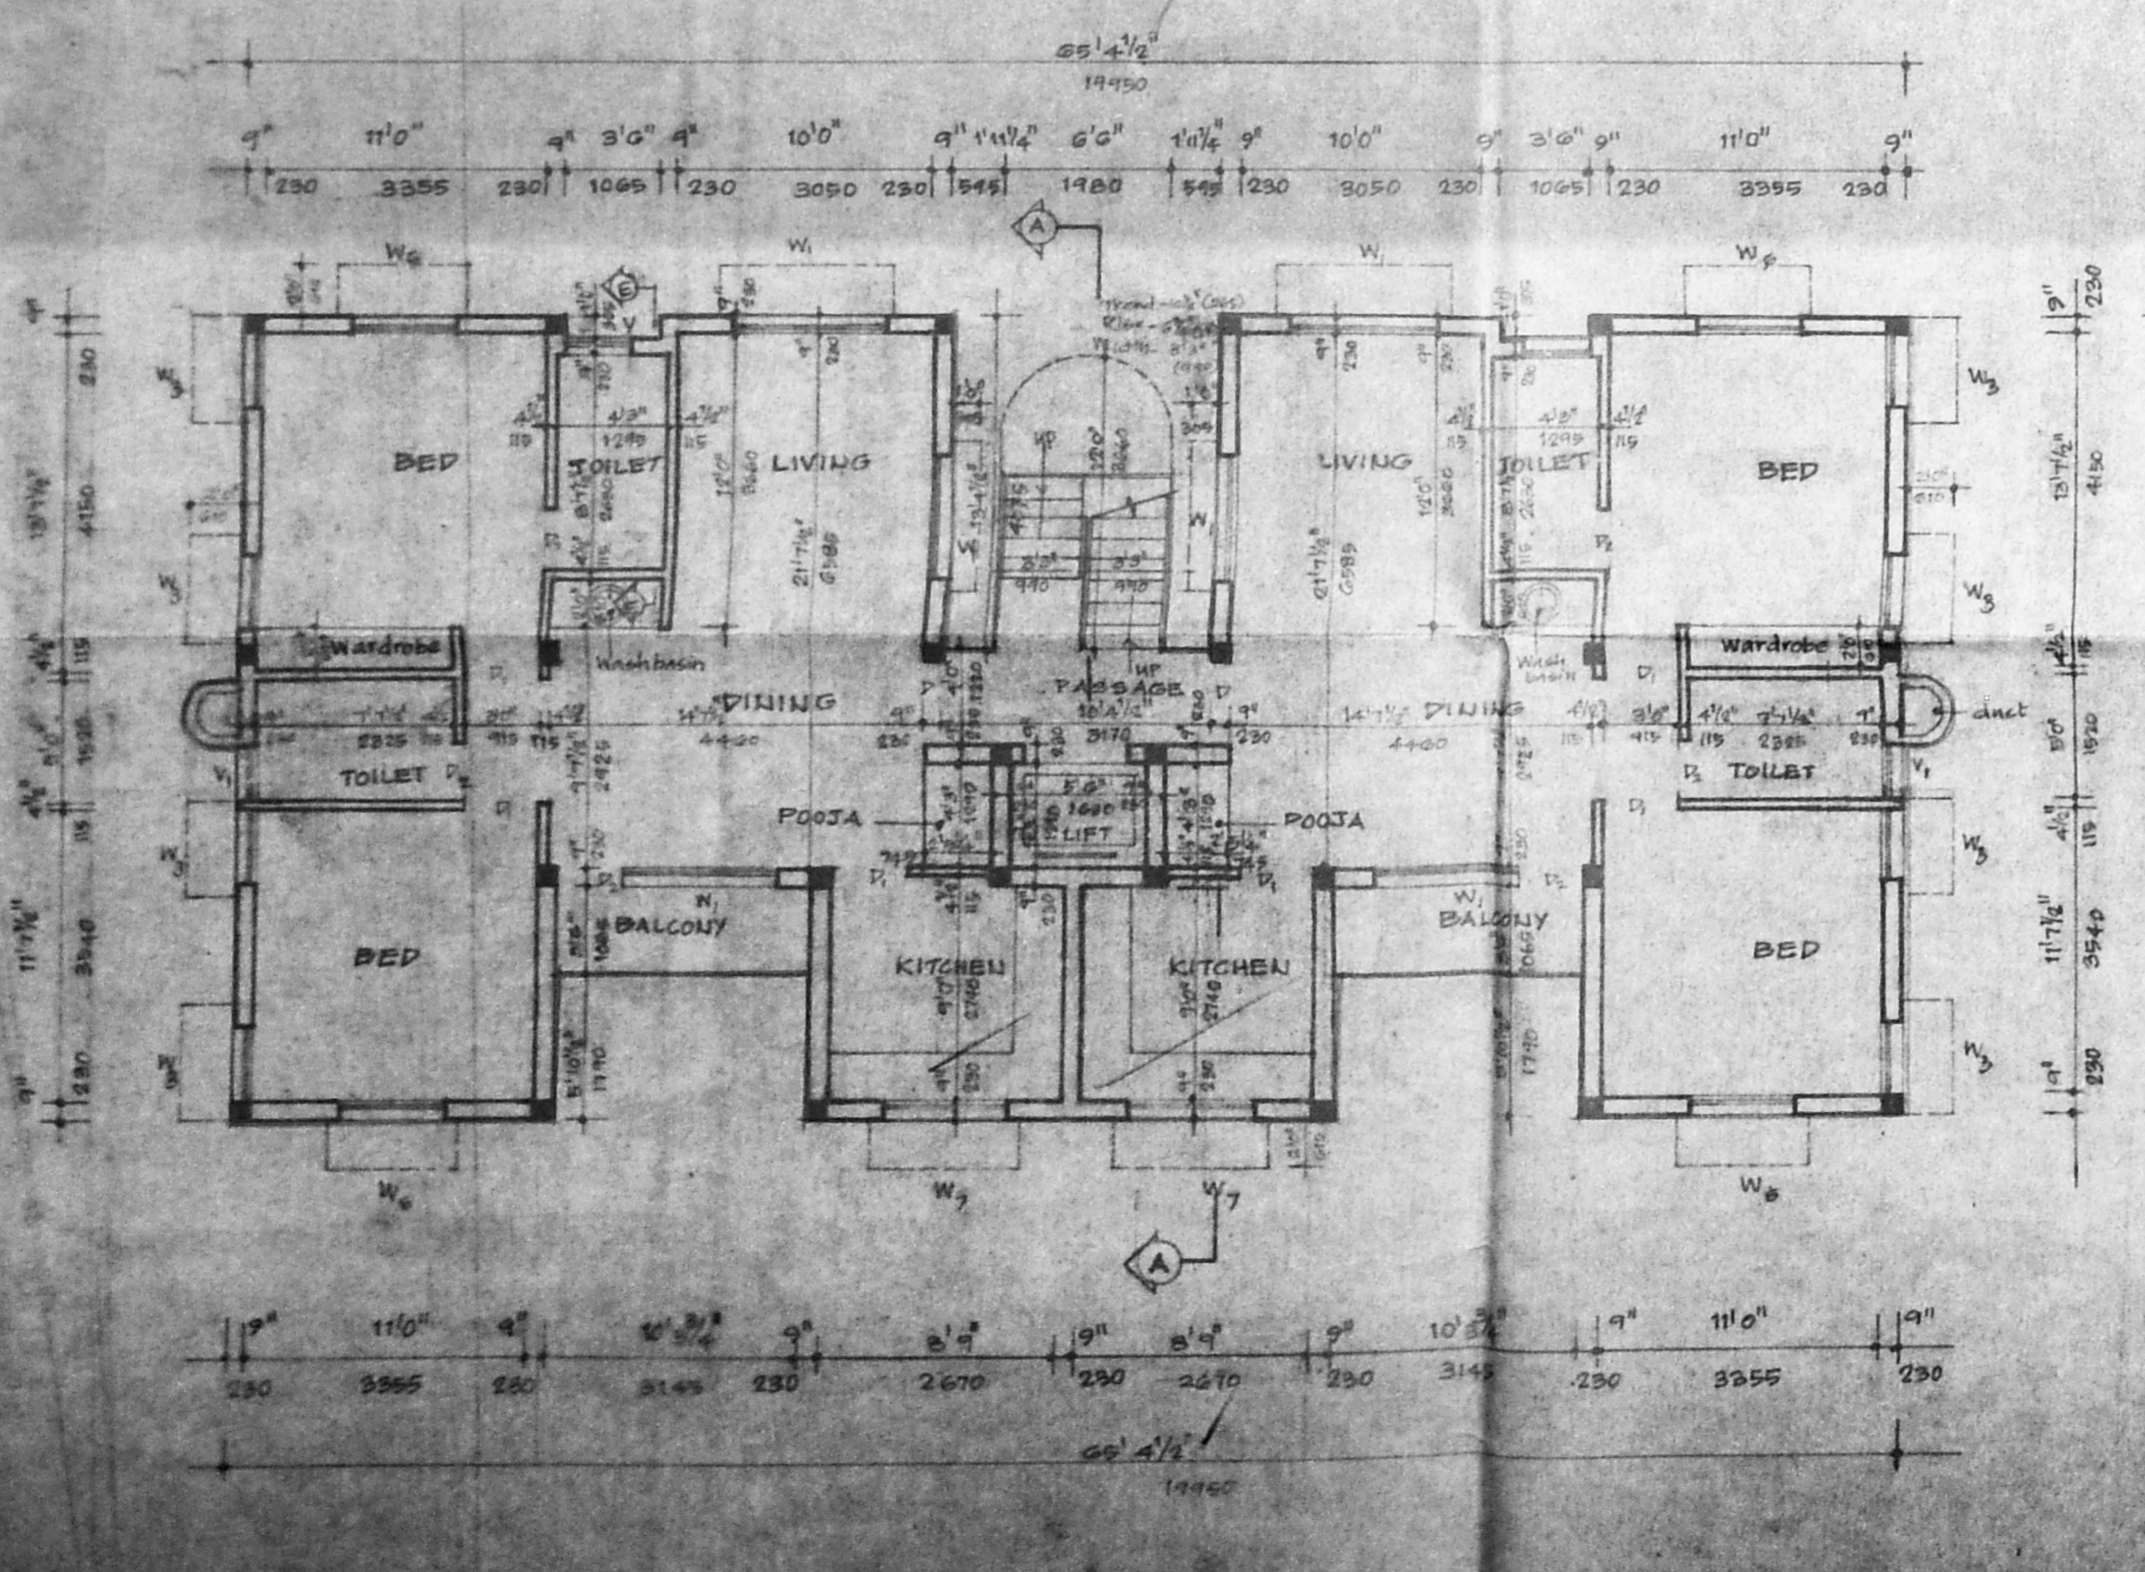

GROUND FLOOR PLAN

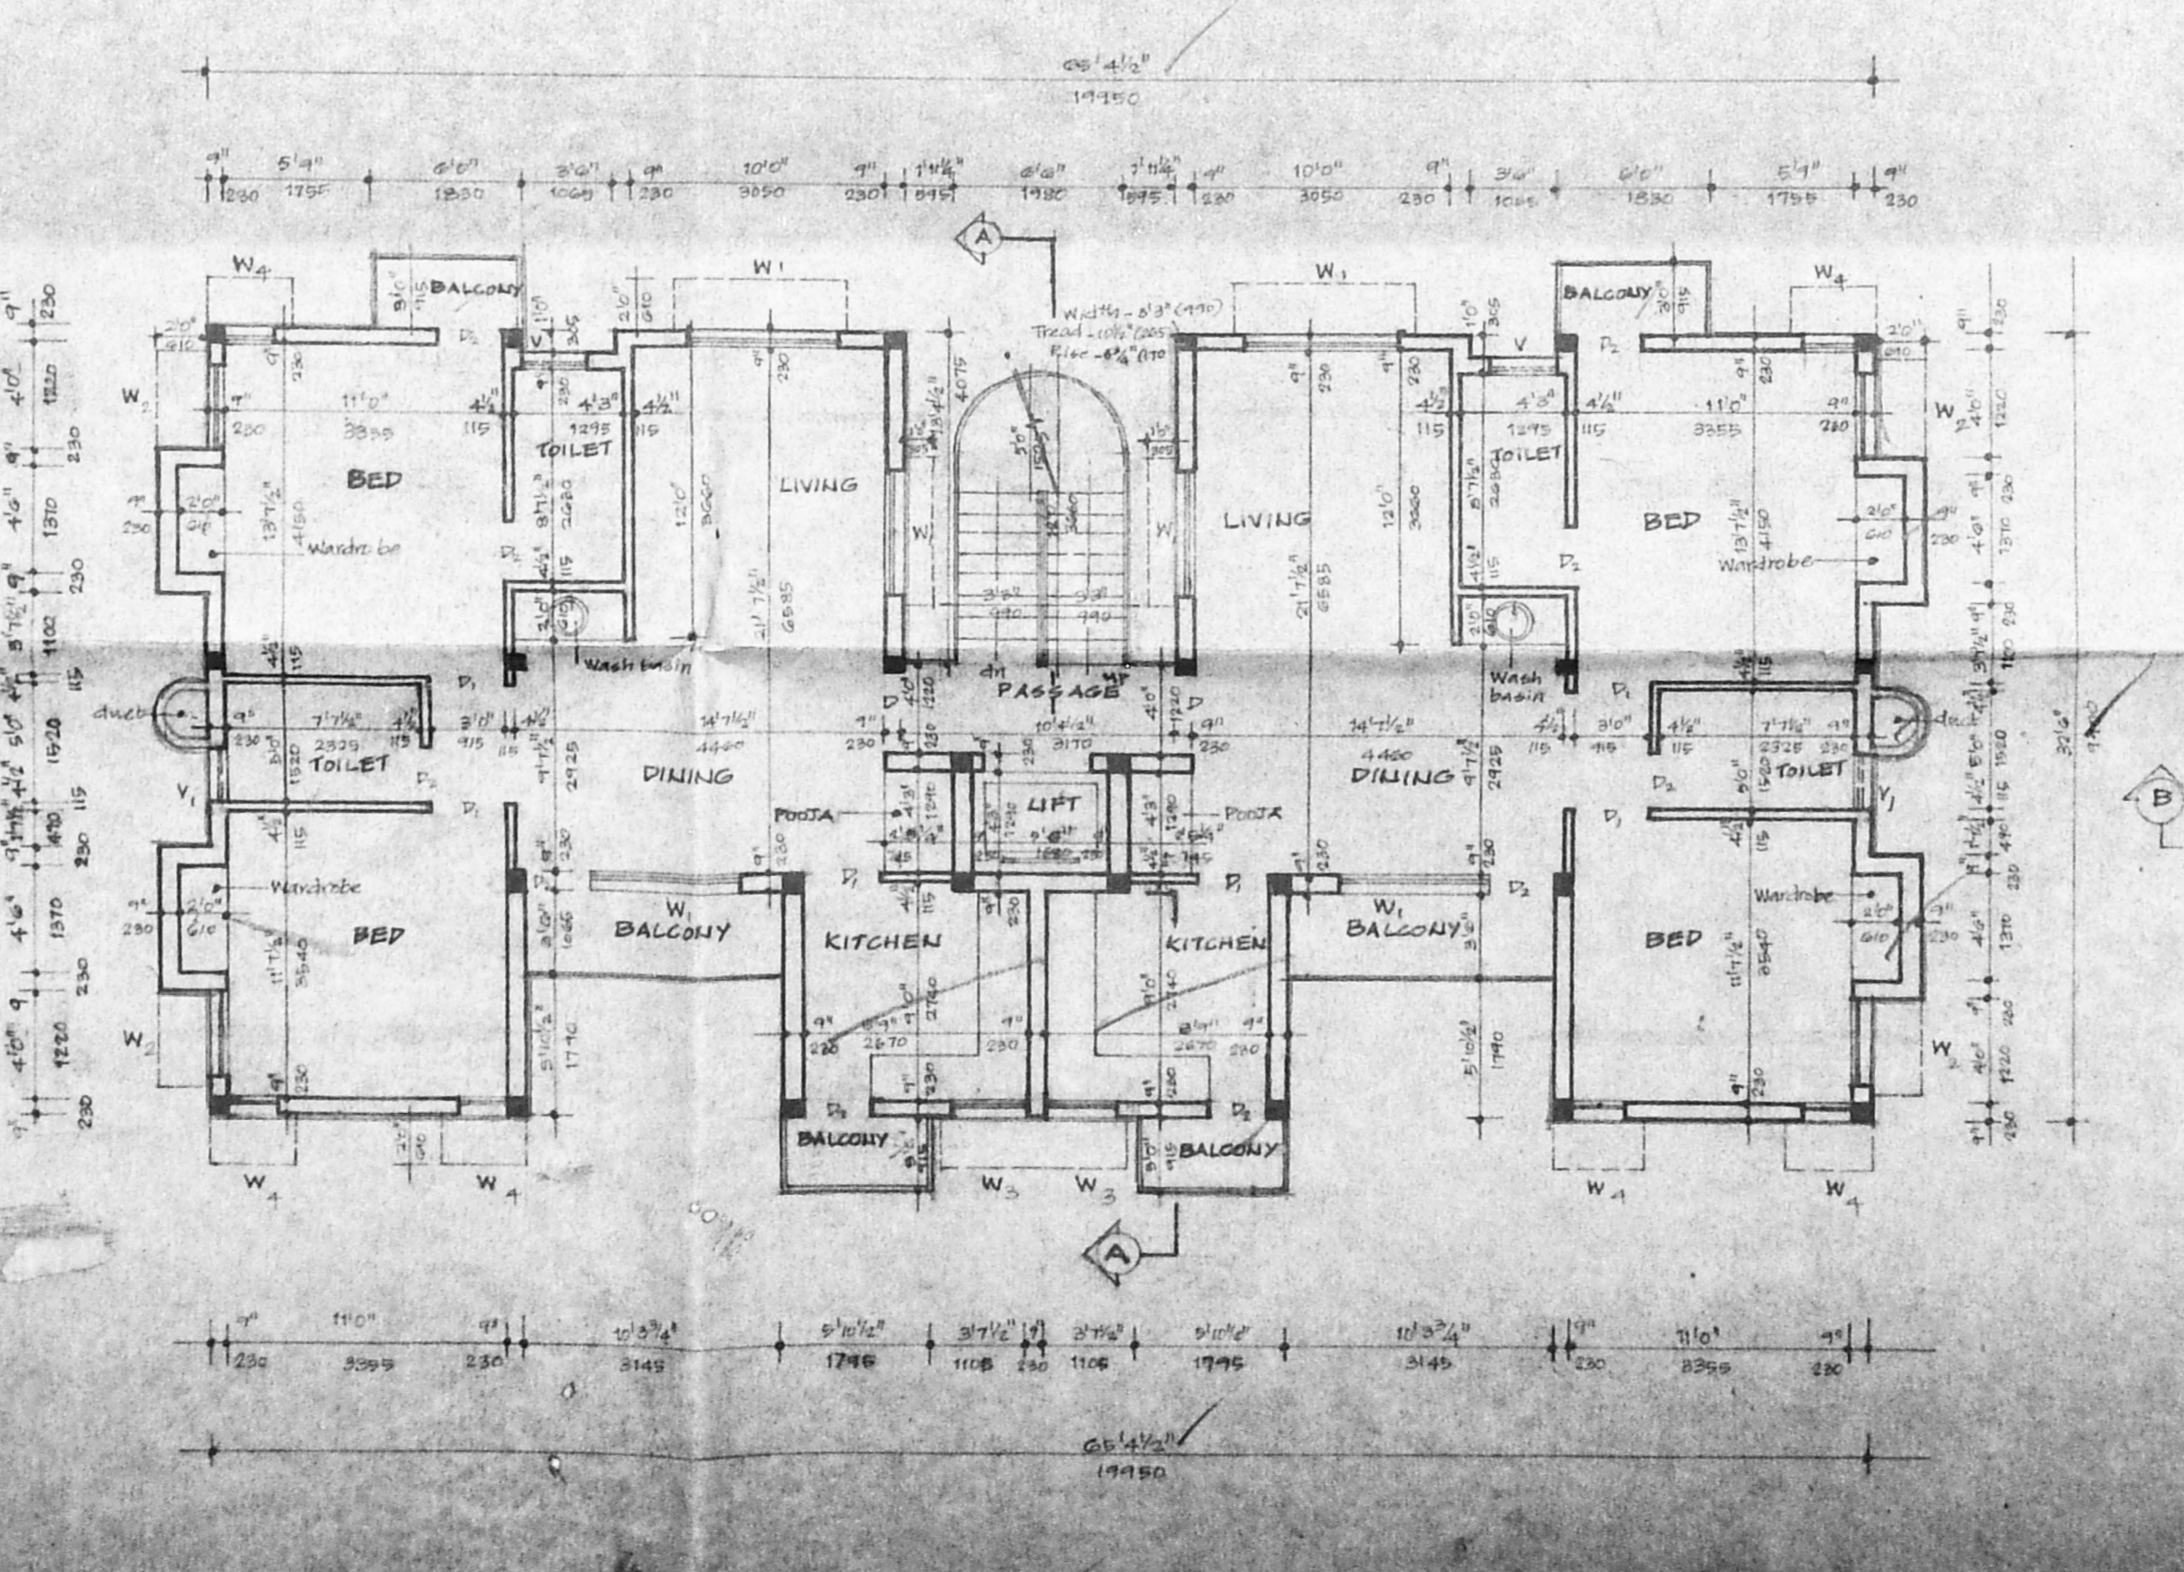

FIRST & SECOND FLOOR PLAN

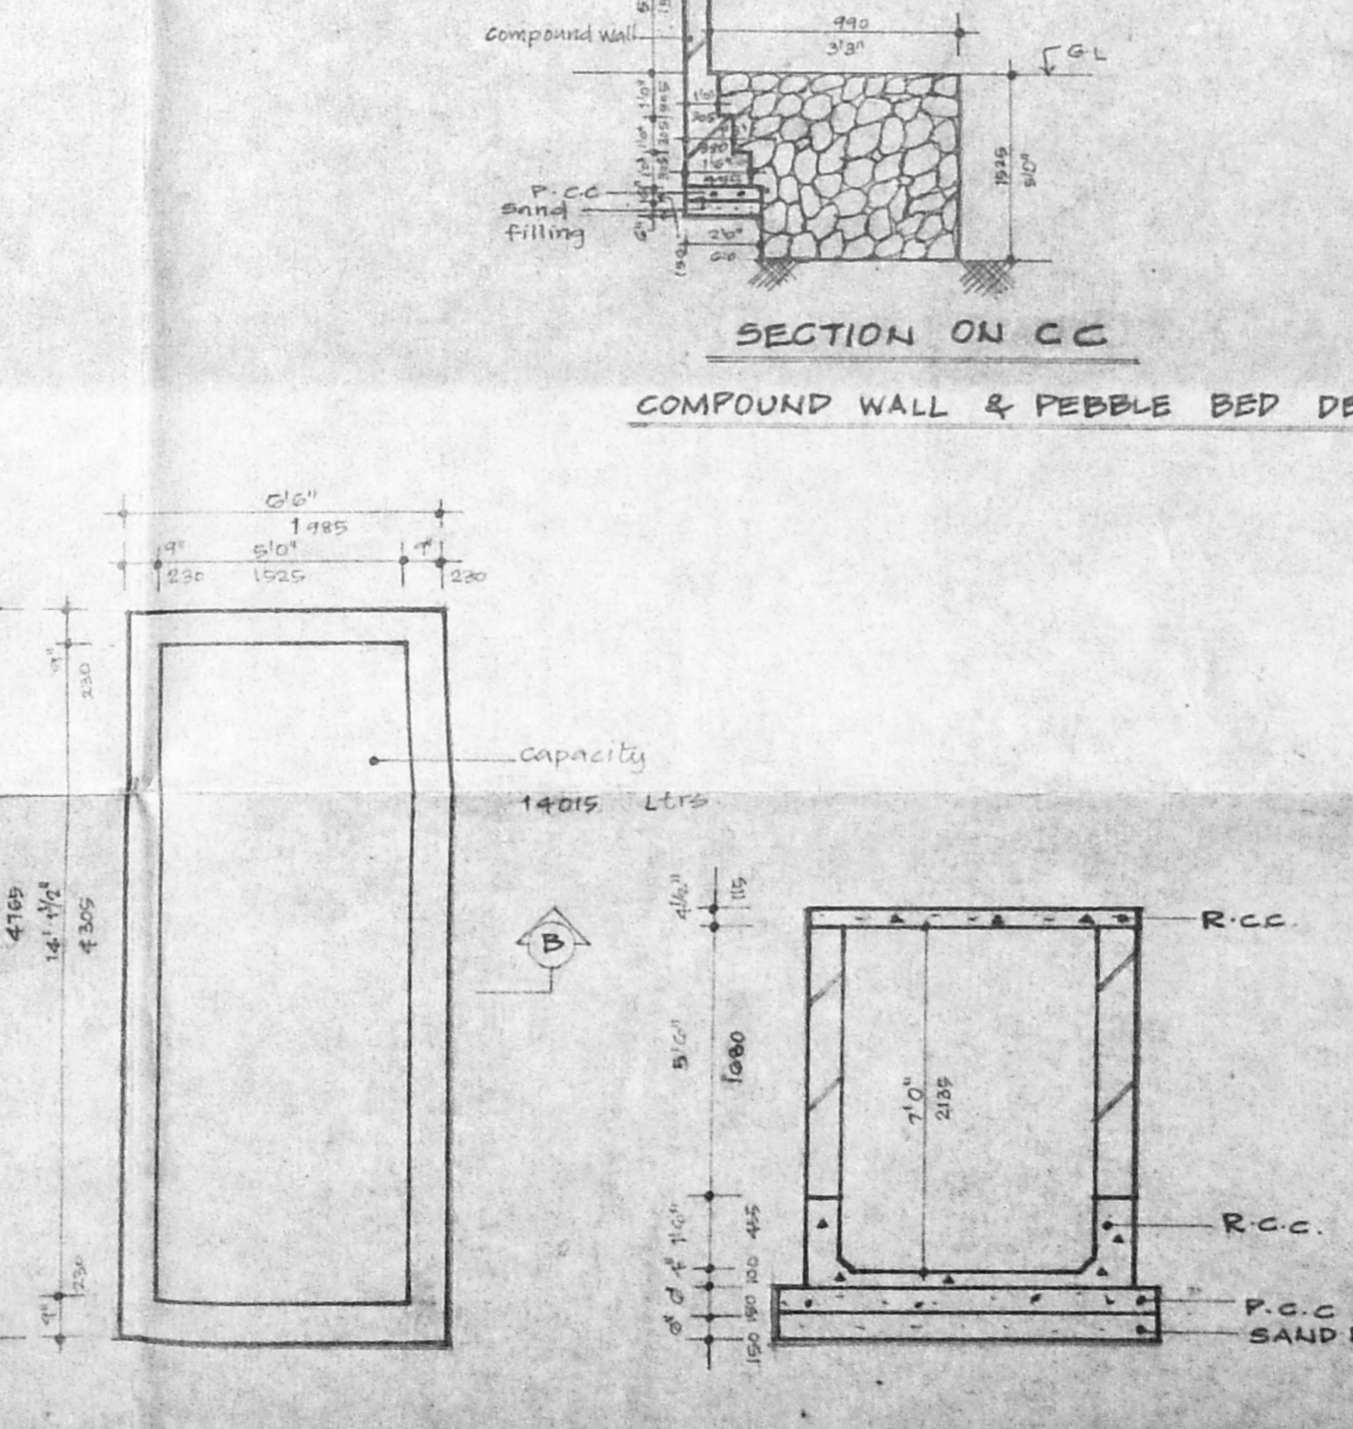

PLAN SUMP DETAILS
SCALE 1"=4'0"

SECTION ON BB

PROPOSED CONSTRUCTION OF RESIDENTIAL APARTMENT AT DOOR NO.22, NORTH MADA STREET, PLOT NO. 88, SRINAGAR COLONY, SAIDAPET, MADRAS-600 019, T.S. NO.78, BLOCK NO.4 VENKATAPURAM VILLAGE, MAMBALAM, GUNDRY TALUK, C.R. DIVISION NO. NEW NO.139, OLD NO.139, ZONE NEW NO. IX, OLD NO. X
Date: 27.7.94

DETAILED SPECIFICATION

1. COLUMN FOOTING IN FOUNDATION
2. SAND FILLING IN BASEMENT
3. P.C.C. 1:5:10 IN BASEMENT
4. MOSAIC FLOORING
5. JOINERY IN SEASONED WOOD
6. R.C.C. LINTEL 1:2:4
7. BRICK WORK IN CEMENT MORTAR 1:5
8. R.C.C. ROOF SLAB 1:2:4
9. WEATHERING COURSE LAID TO PROPER SLOPE
10. PARAPET WALL BRICKWORK IN C.M. 1:3:6

SCHEDULE OF JOINERYS

TYPE	DESCRIPTION	SIZE	
D	FLUSH DOOR	3'6" x 7'0"	(1065 x 2135)
D	FLUSH DOOR	3'0" x 7'0"	(915 x 2135)
D ₂	PANELLED DOOR	3'0" x 7'0"	(700 x 2135)
W ₁	WOODEN GLAZED WINDOW	3'0" x 4'6"	(1830 x 1370)
W ₂	DO	3'0" x 4'6"	(1065 x 1370)
W ₃	DO	3'0" x 4'6"	(915 x 1370)
W ₄	DO	2'0" x 4'6"	(610 x 1370)
W ₅	DO	1'2" x 4'6"	(355 x 1370)
W ₆	DO	4'0" x 4'6"	(1220 x 1370)
W ₇	DO	3'0" x 4'6"	(1525 x 1370)
V	WOODEN GLAZED VENTILATOR	2'6" x 2'0"	(760 x 610)
V	DO	2'0" x 2'0"	(610 x 610)

REFERENCE

PROPOSED BOUNDARY
ROAD SEWER LINE

AREA STATEMENT

PLOT AREA : 5400 SQ. FT. 501.672 SQ. M.
GROUND FLOOR AREA : 1931.223 SQ. FT. 179.419 SQ. M.
FIRST FLOOR AREA : 2050.473 SQ. FT. 190.444 SQ. M.
SECOND FLOOR AREA : 2050.473 SQ. FT. 190.444 SQ. M.
THIRD FLOOR AREA : 2066.473 SQ. FT. 191.780 SQ. M.
TOTAL : 8098.642 SQ. FT. 752.587 SQ. M.
F.S.1 ALLOWABLE - 1.5 PLOT COVERAGE = 35.74%
F.S.1 ACHIEVED - 1.444

SCALE : 1:100

DATE : 4.5.94

PRG NO : 1.

OWNER'S SIGNATURE

V. V. Sarma

V. V. SARMA
POWER AGENT: ASHOK LEYLAND PROPERTIES LTD

ARCHITECT'S SIGNATURE

ANURADHA N. RAO
REG. NO. CA 8012787
KAVERI GALAN,
METHRA COLONY EXTN,
MADRAS-600 090.
ARCHITECT CA/90/12787

ARCHITECTS

APRO build

N. 4th Floor, 4th floor,
Rajalakshmi colony, extension,
MADRAS-600 090,
NO. 12787/90/94