




SIDE ELEVATION

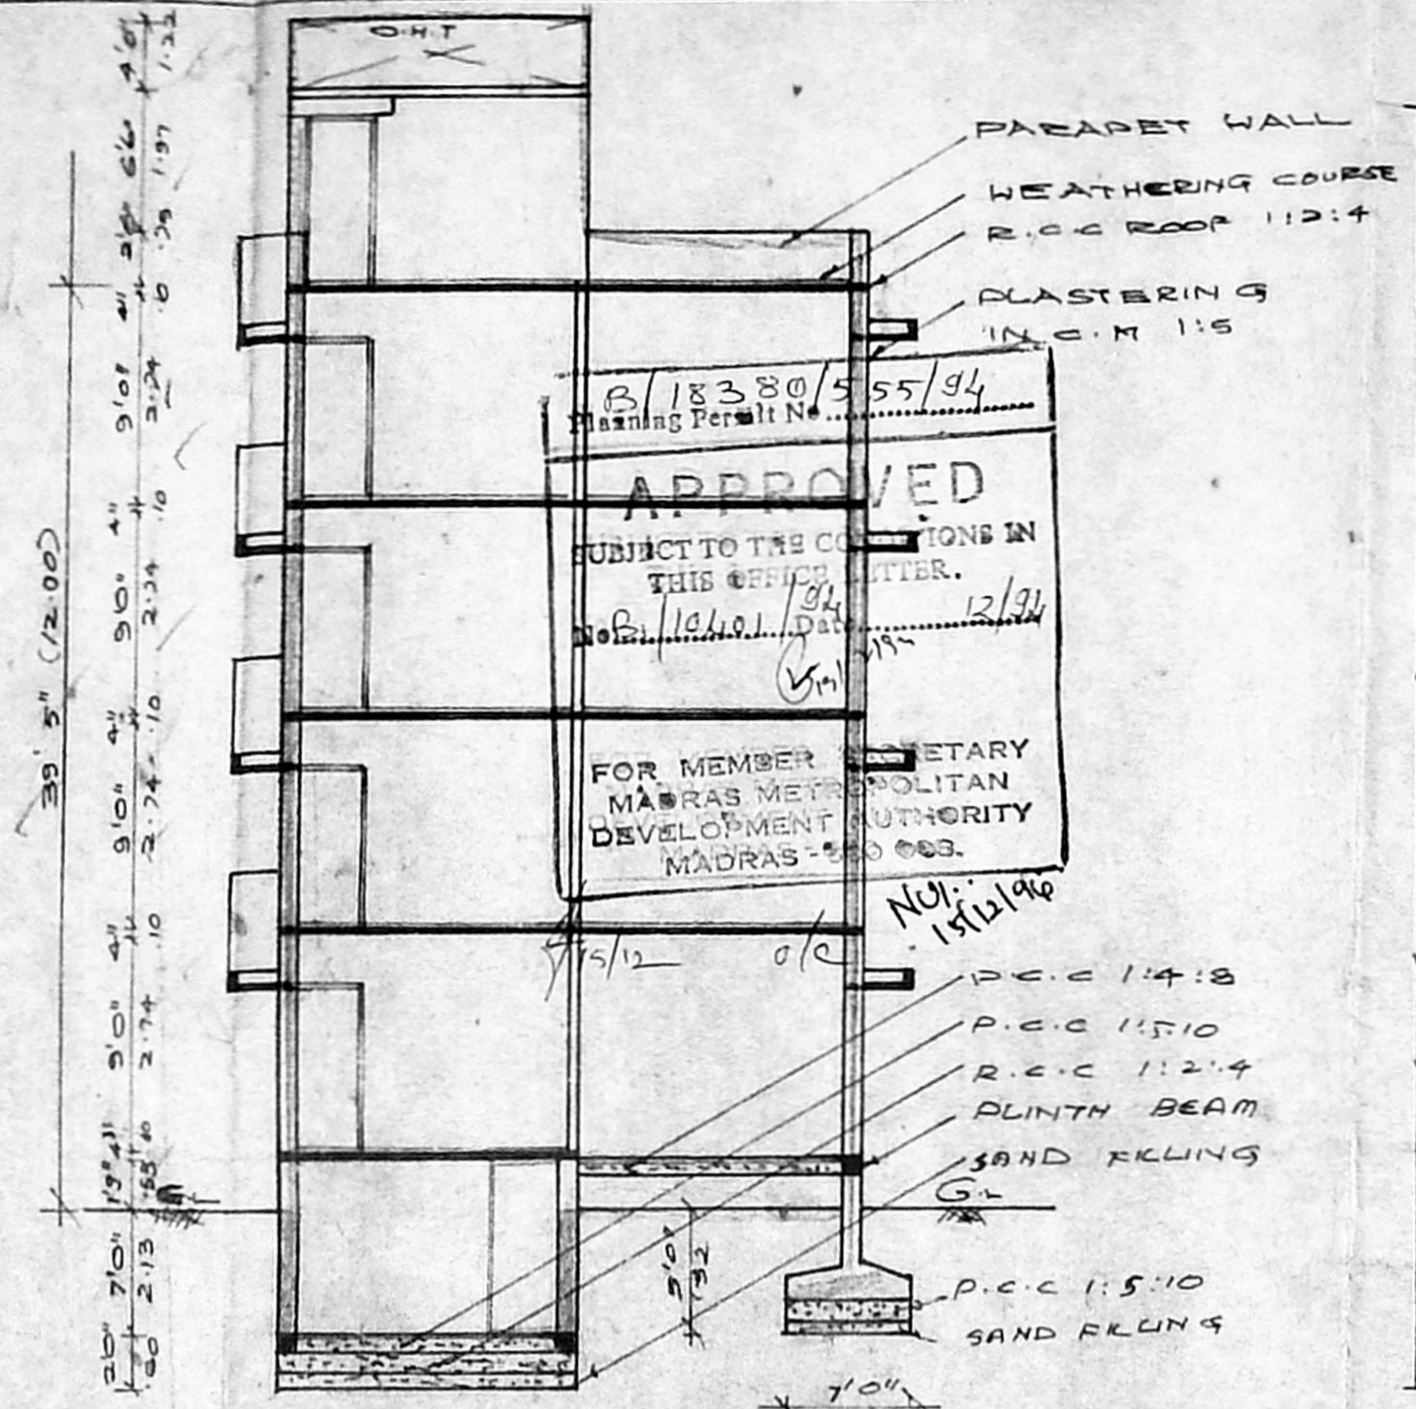

SECTION ON AB'

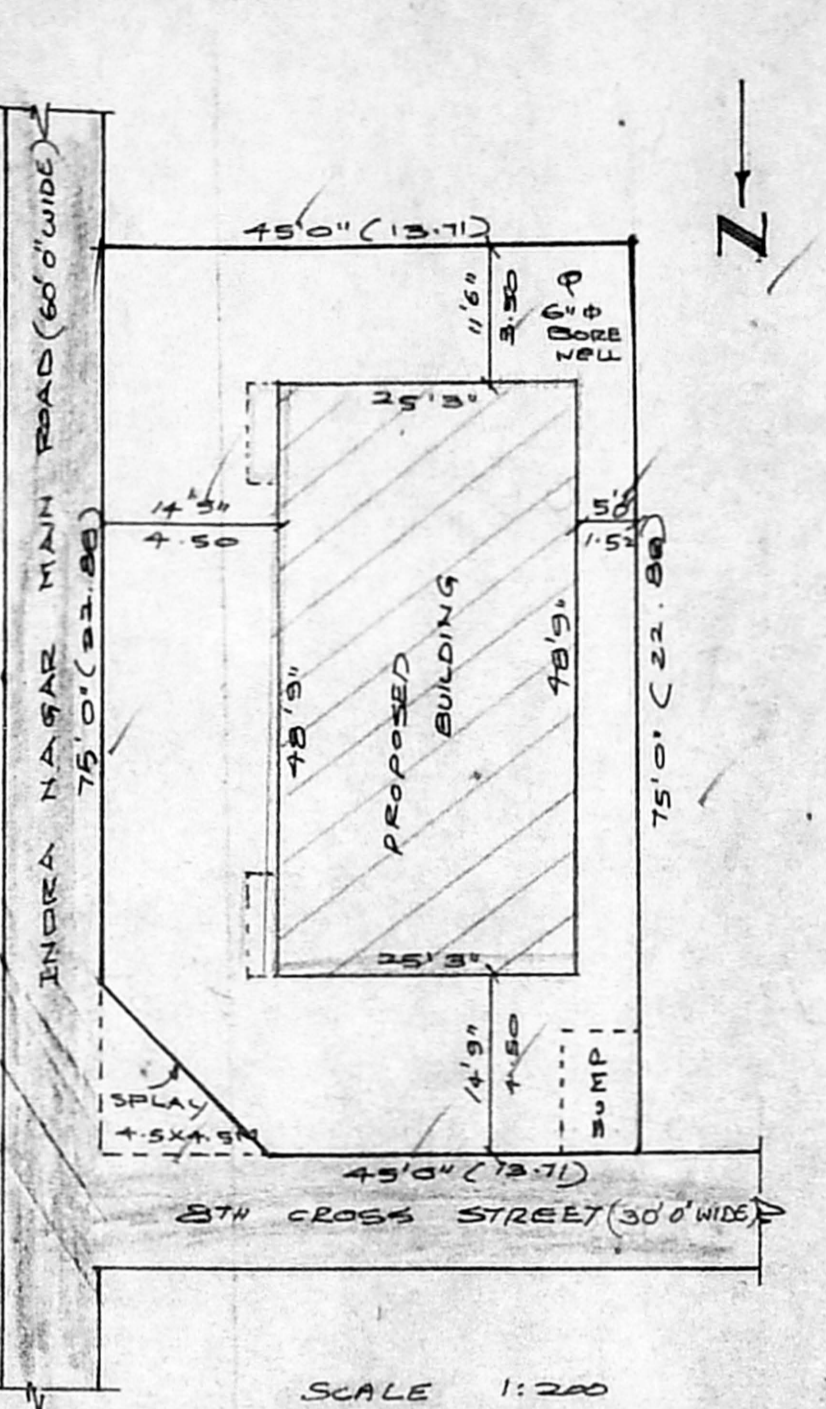


SITE PLAN

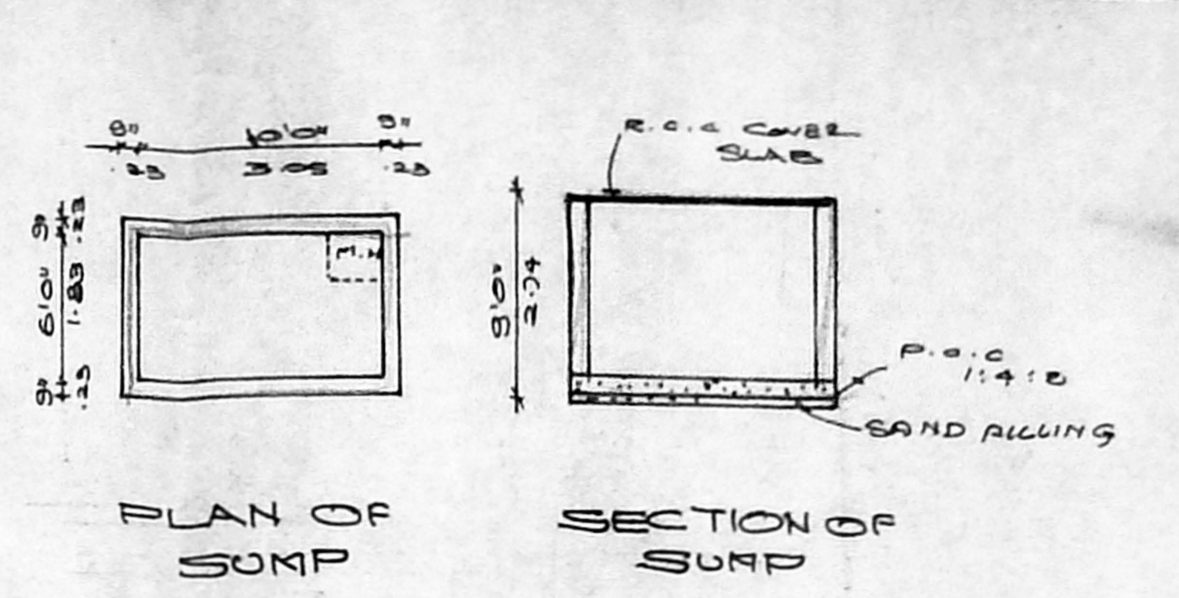


PLAN OF SUMP


SECTION OF SUMP

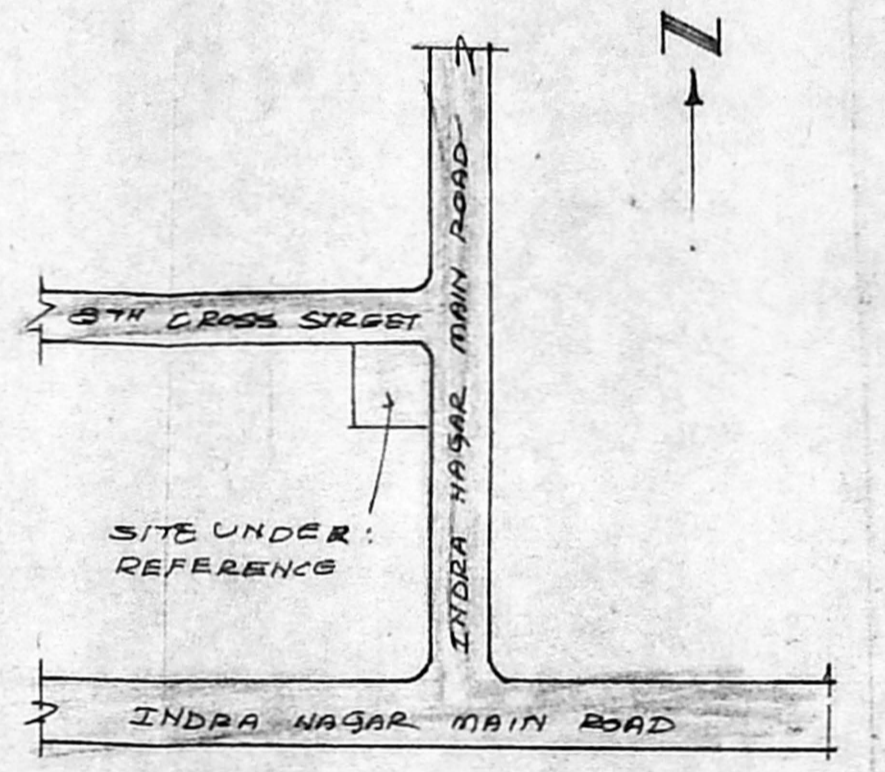


KEY PLAN

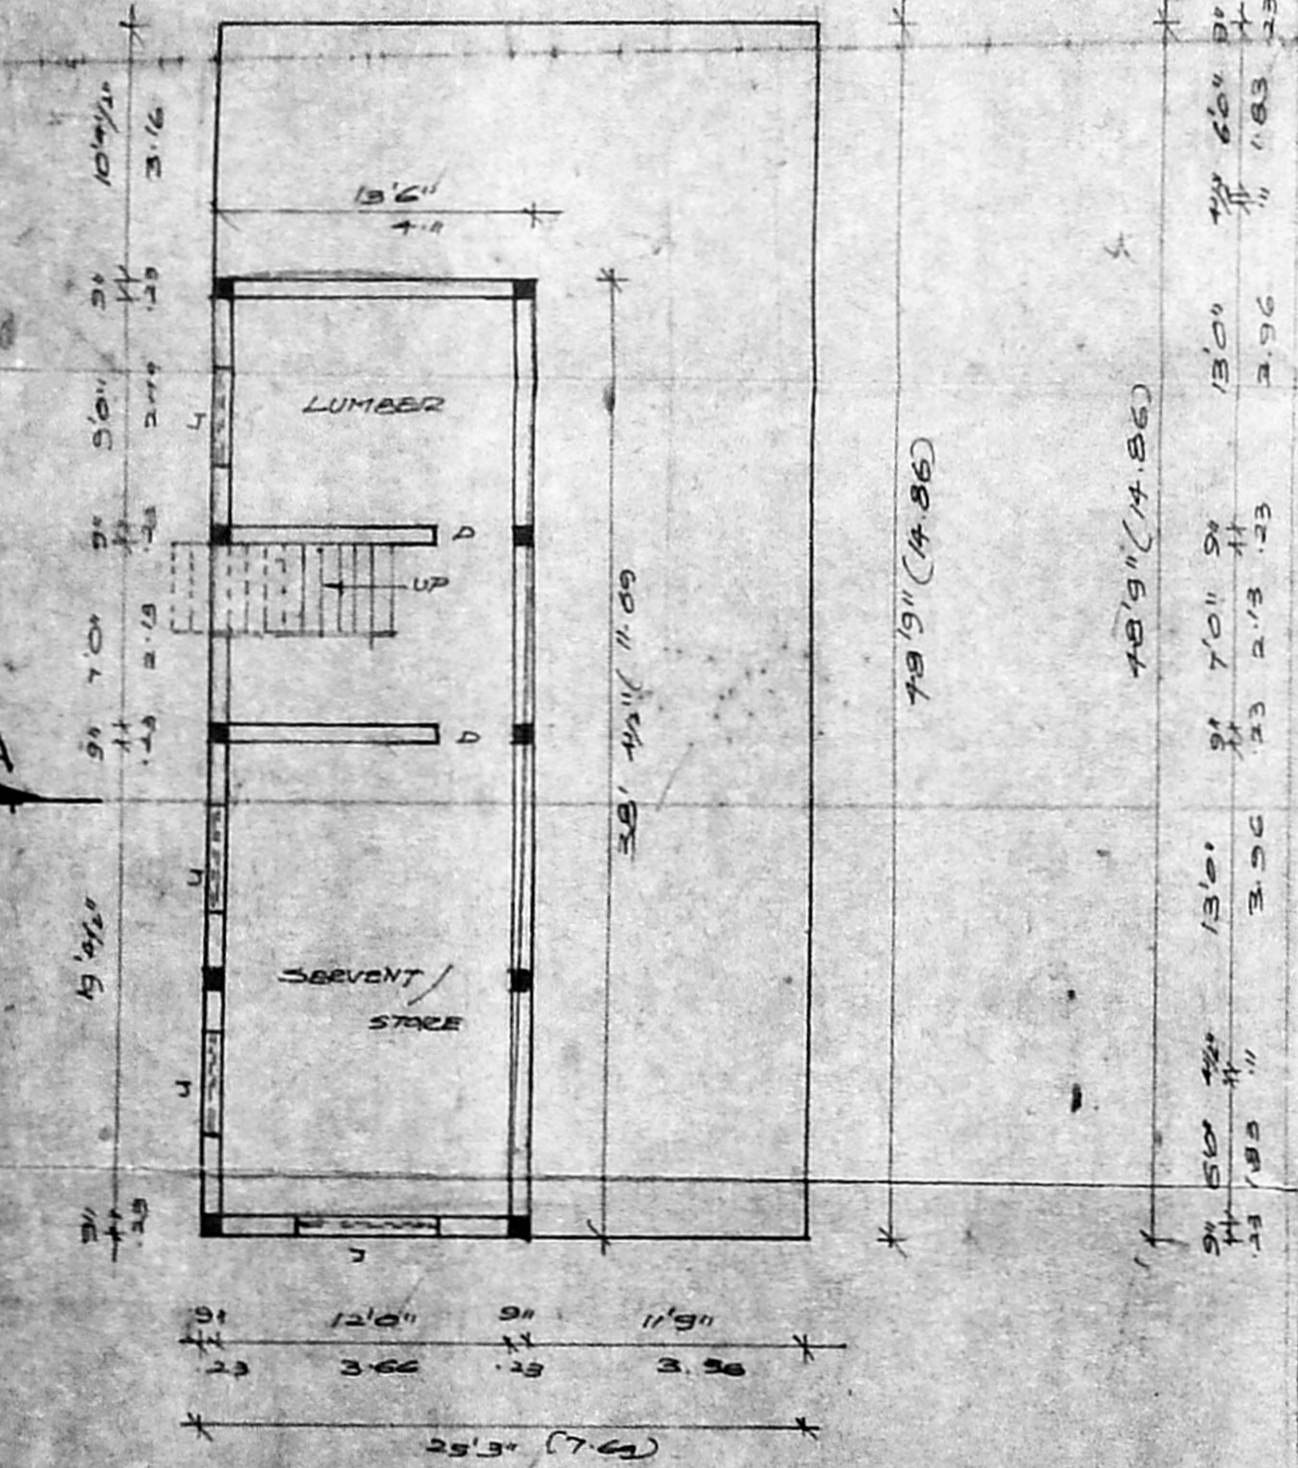


BASEMENT FLOOR PLAN

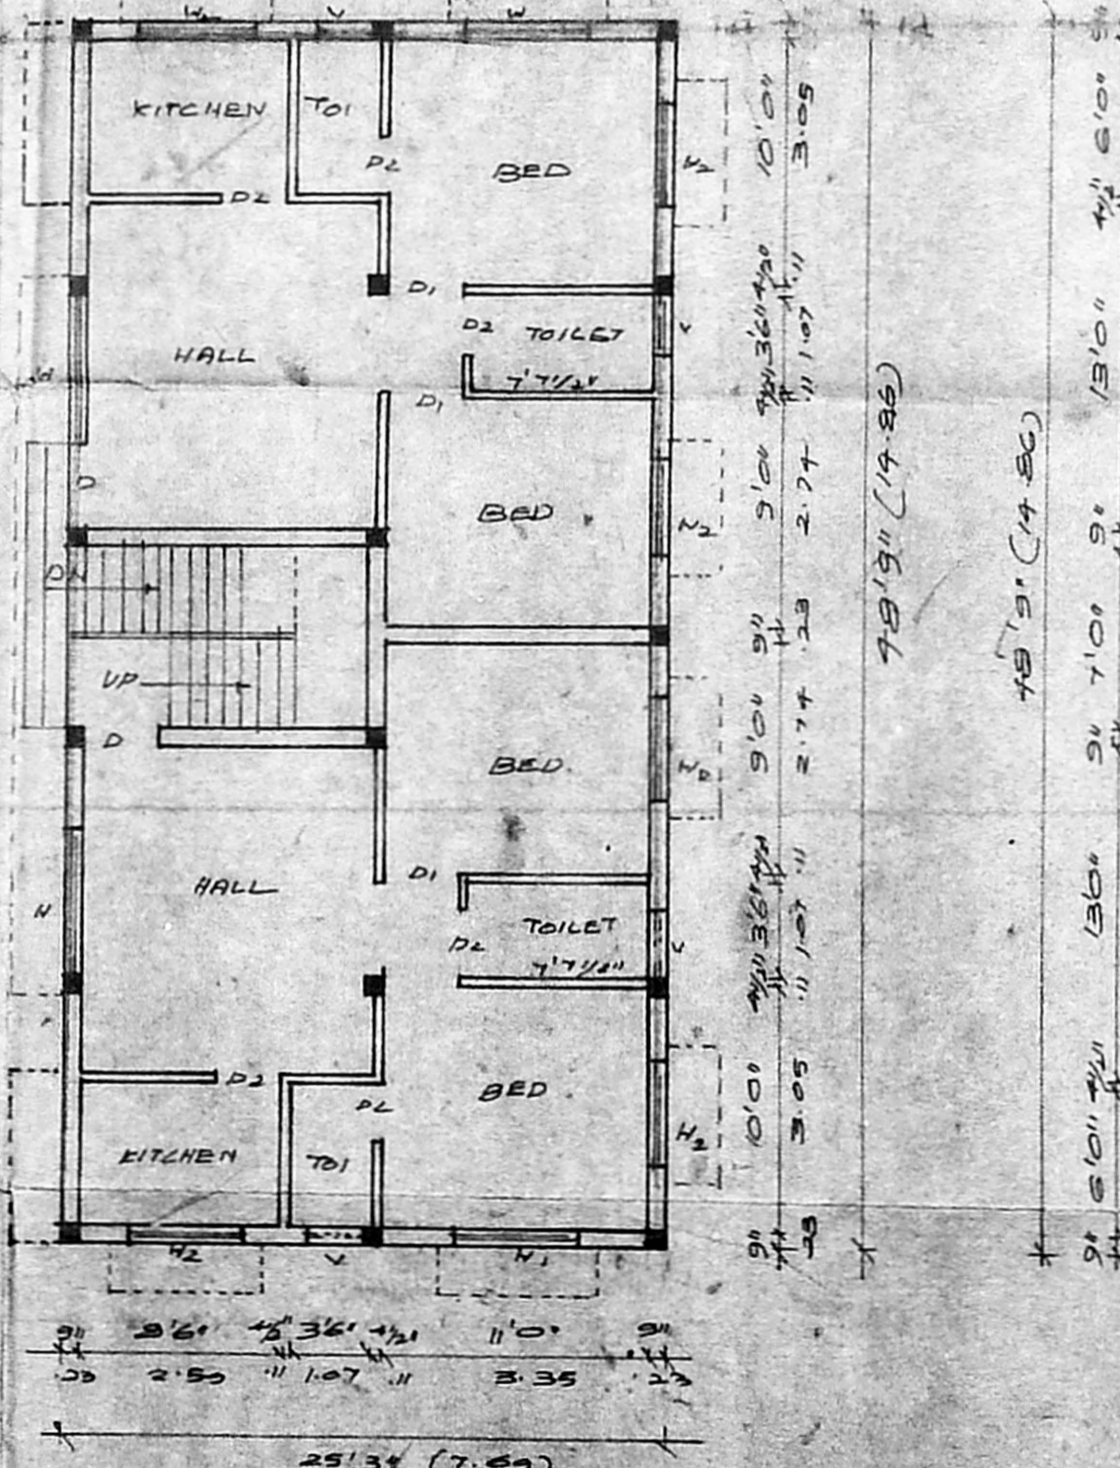

GROUND FLOOR PLAN

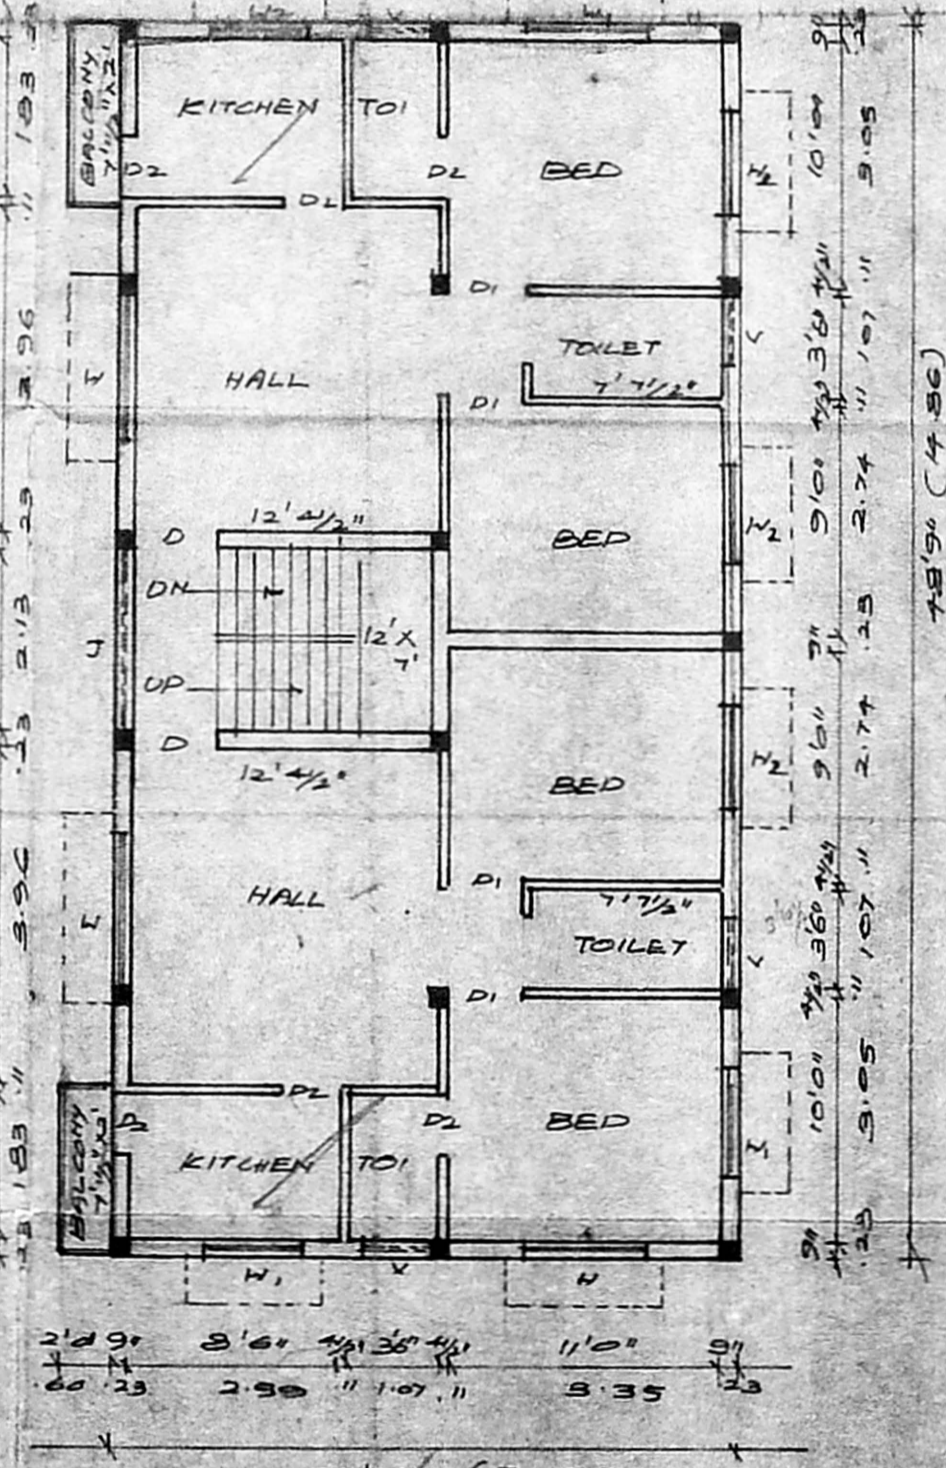

TYPICAL FLOOR PLAN OF FIRST, SECOND & THIRD FLOOR.

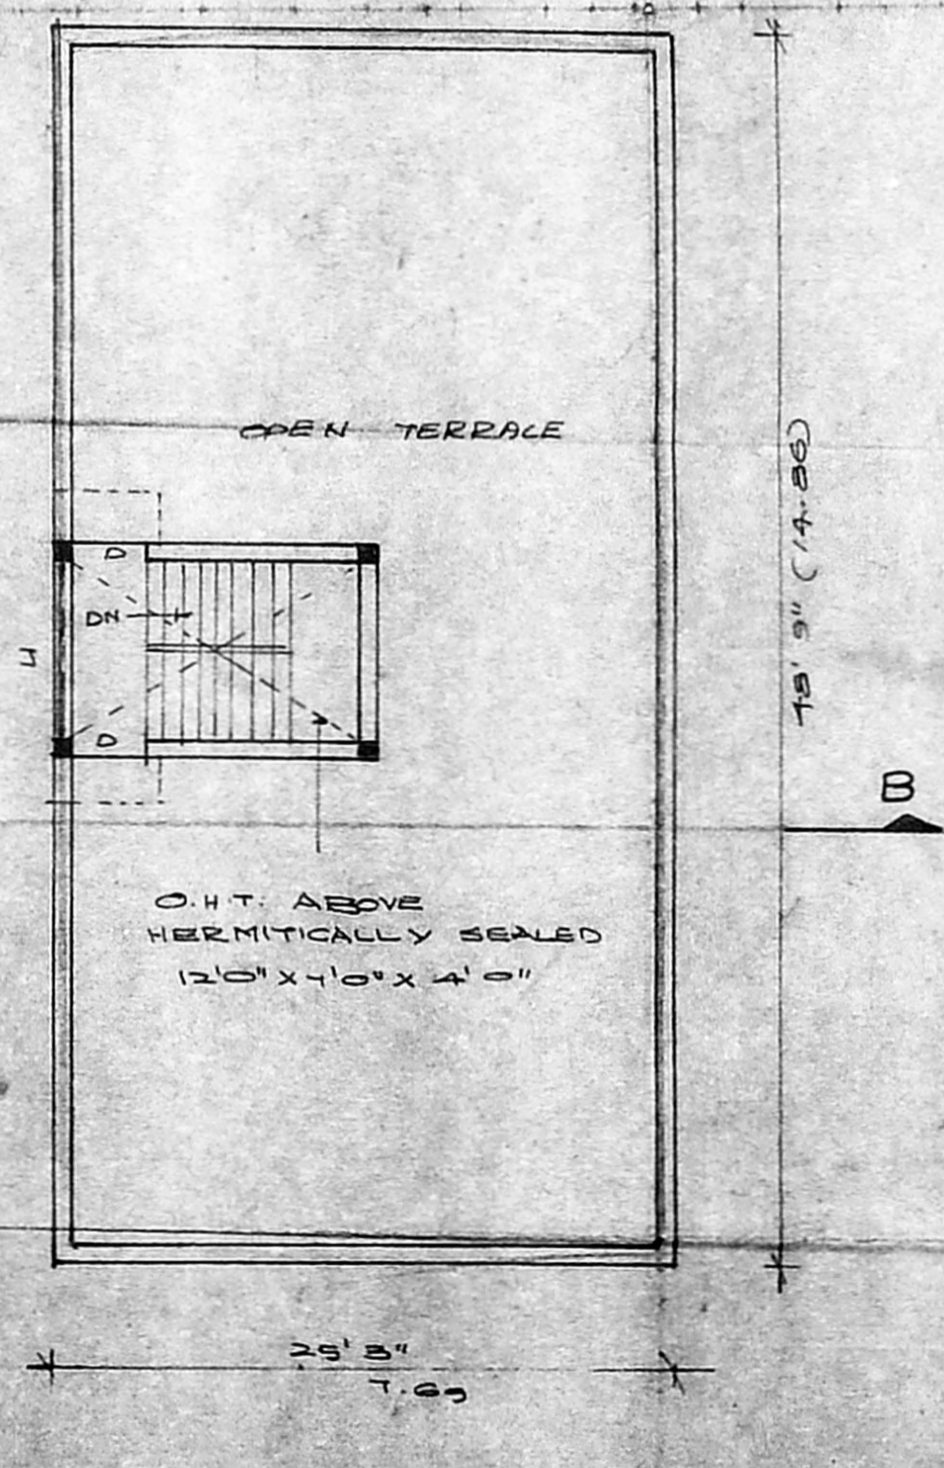

TERRACE FLOOR PLAN

Revised Plan
Dt: 23.8.94

SCHEDULE OF JOINERIES:

| | | | |
|----|------------|-----------|---|
| D1 | DOOR | 100 x 213 | 1 |
| D2 | DOOR | 81 x 213 | 1 |
| W1 | WINDOW | 575 x 213 | 1 |
| W2 | WINDOW | 183 x 213 | 1 |
| W3 | WINDOW | 152 x 137 | 1 |
| W4 | WINDOW | 122 x 137 | 1 |
| V | VENTILATOR | 26 x 26 | 1 |
| J | JALY | 153 x 45 | 1 |
| J | JALY | 122 x 45 | 1 |

COLOUR INDEX:

PROPOSAL: [Symbol]

ROAD / STREET: [Symbol]

BOUNDARY / SITE: [Symbol]

PLAN SHOWING THE PROPOSED CONSTRUCTION OF THE DWELLING AT DOOR NO 1, PLOT NO 37 INDRANAGAR, 8TH CROSS STREET, KALIKUNDRAM VILLAGE, MADRAS-20 T.S. NO 27, BLOCK NO 10 (SCALE 1:100)

AREA STATEMENT:

| | | |
|---------------------------|-------------|-----------------------|
| PLOT EXTENT | 3375.00 SFT | 312.64 M ² |
| GROUND FLOOR | 1230.00 SFT | 114.53 M ² |
| FIRST FLOOR | 1250.50 SFT | 116.96 M ² |
| SECOND FLOOR | 1250.50 SFT | 116.96 M ² |
| THIRD FLOOR | 1258.50 SFT | 116.96 M ² |
| TOTAL BUILT UP AREA | 5040.00 SFT | 469.26 M ² |
| PLOT COVERAGE | 36.40 % | |
| F.S.I (FLOOR SPACE INDEX) | 1.48 | |
| BASEMENT FLOOR | 510.00 SFT | 48.19 M ² |
| TERRACE FLOOR | 44.75 SFT | 10.66 M ² |

OWNER:
S. S. Srinivasan

LICENSED SURVEYOR:
K. Narasimhan
K. NARASIMHAN B.E.,
CLASS-I
LICENSED SURVEYOR NO 344
CO-OP. CH. D. MADRAS
CONSULTING ENGINEER
Flat 21/21-1, AZZ 21, 21st Main Road
KODIENKAL, H. H. HOUSING SOCIETY