




front elevation

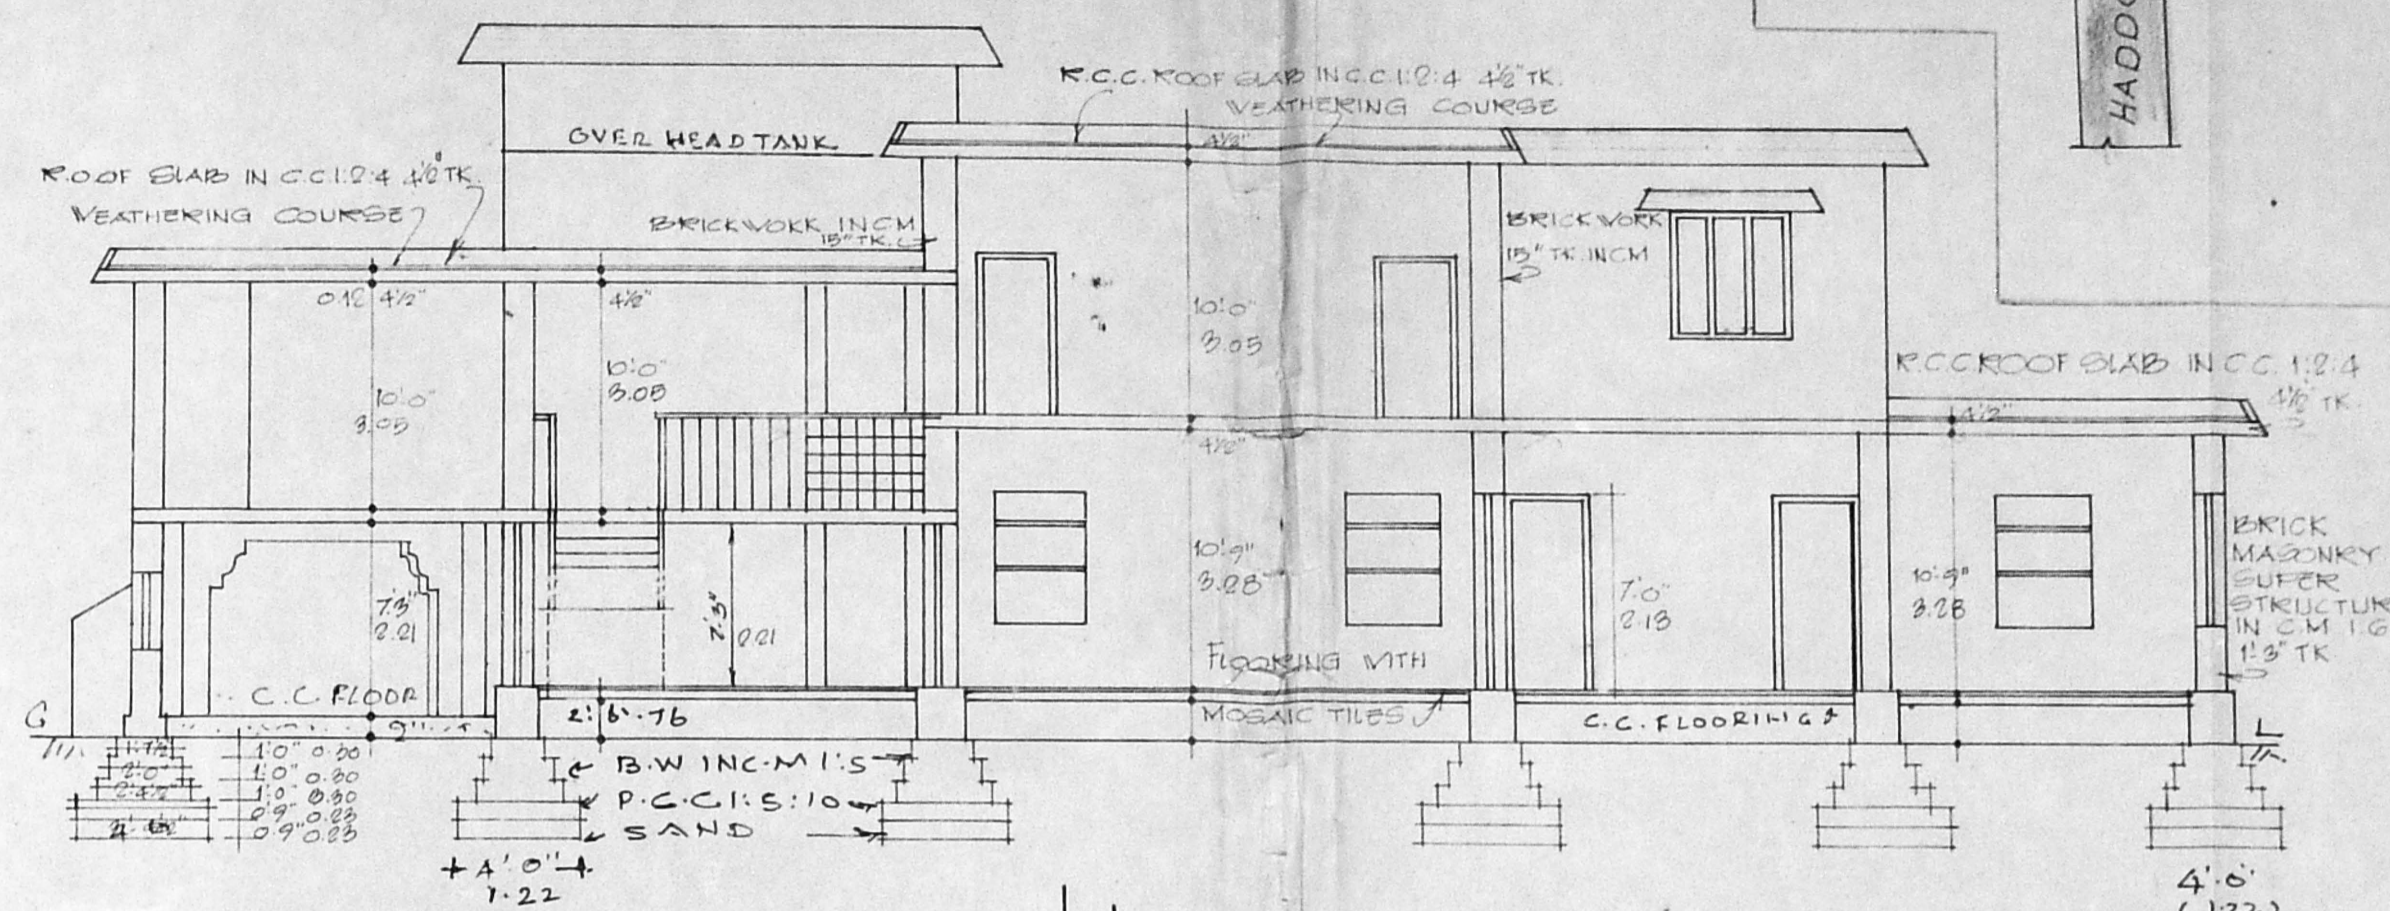


section on A B

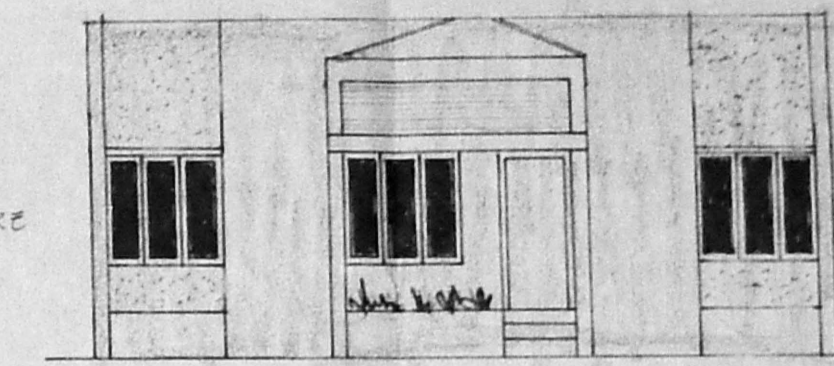


FRONT ELEVATION

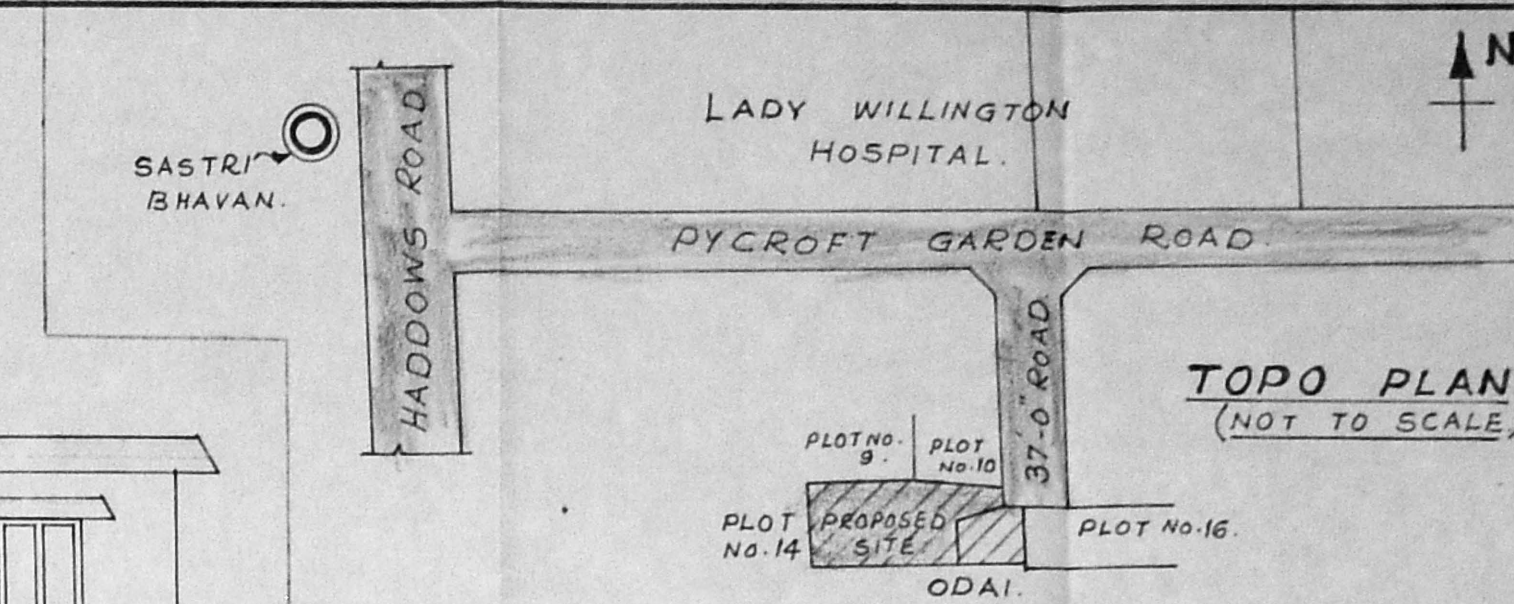


TOPO PLAN (NOT TO SCALE)

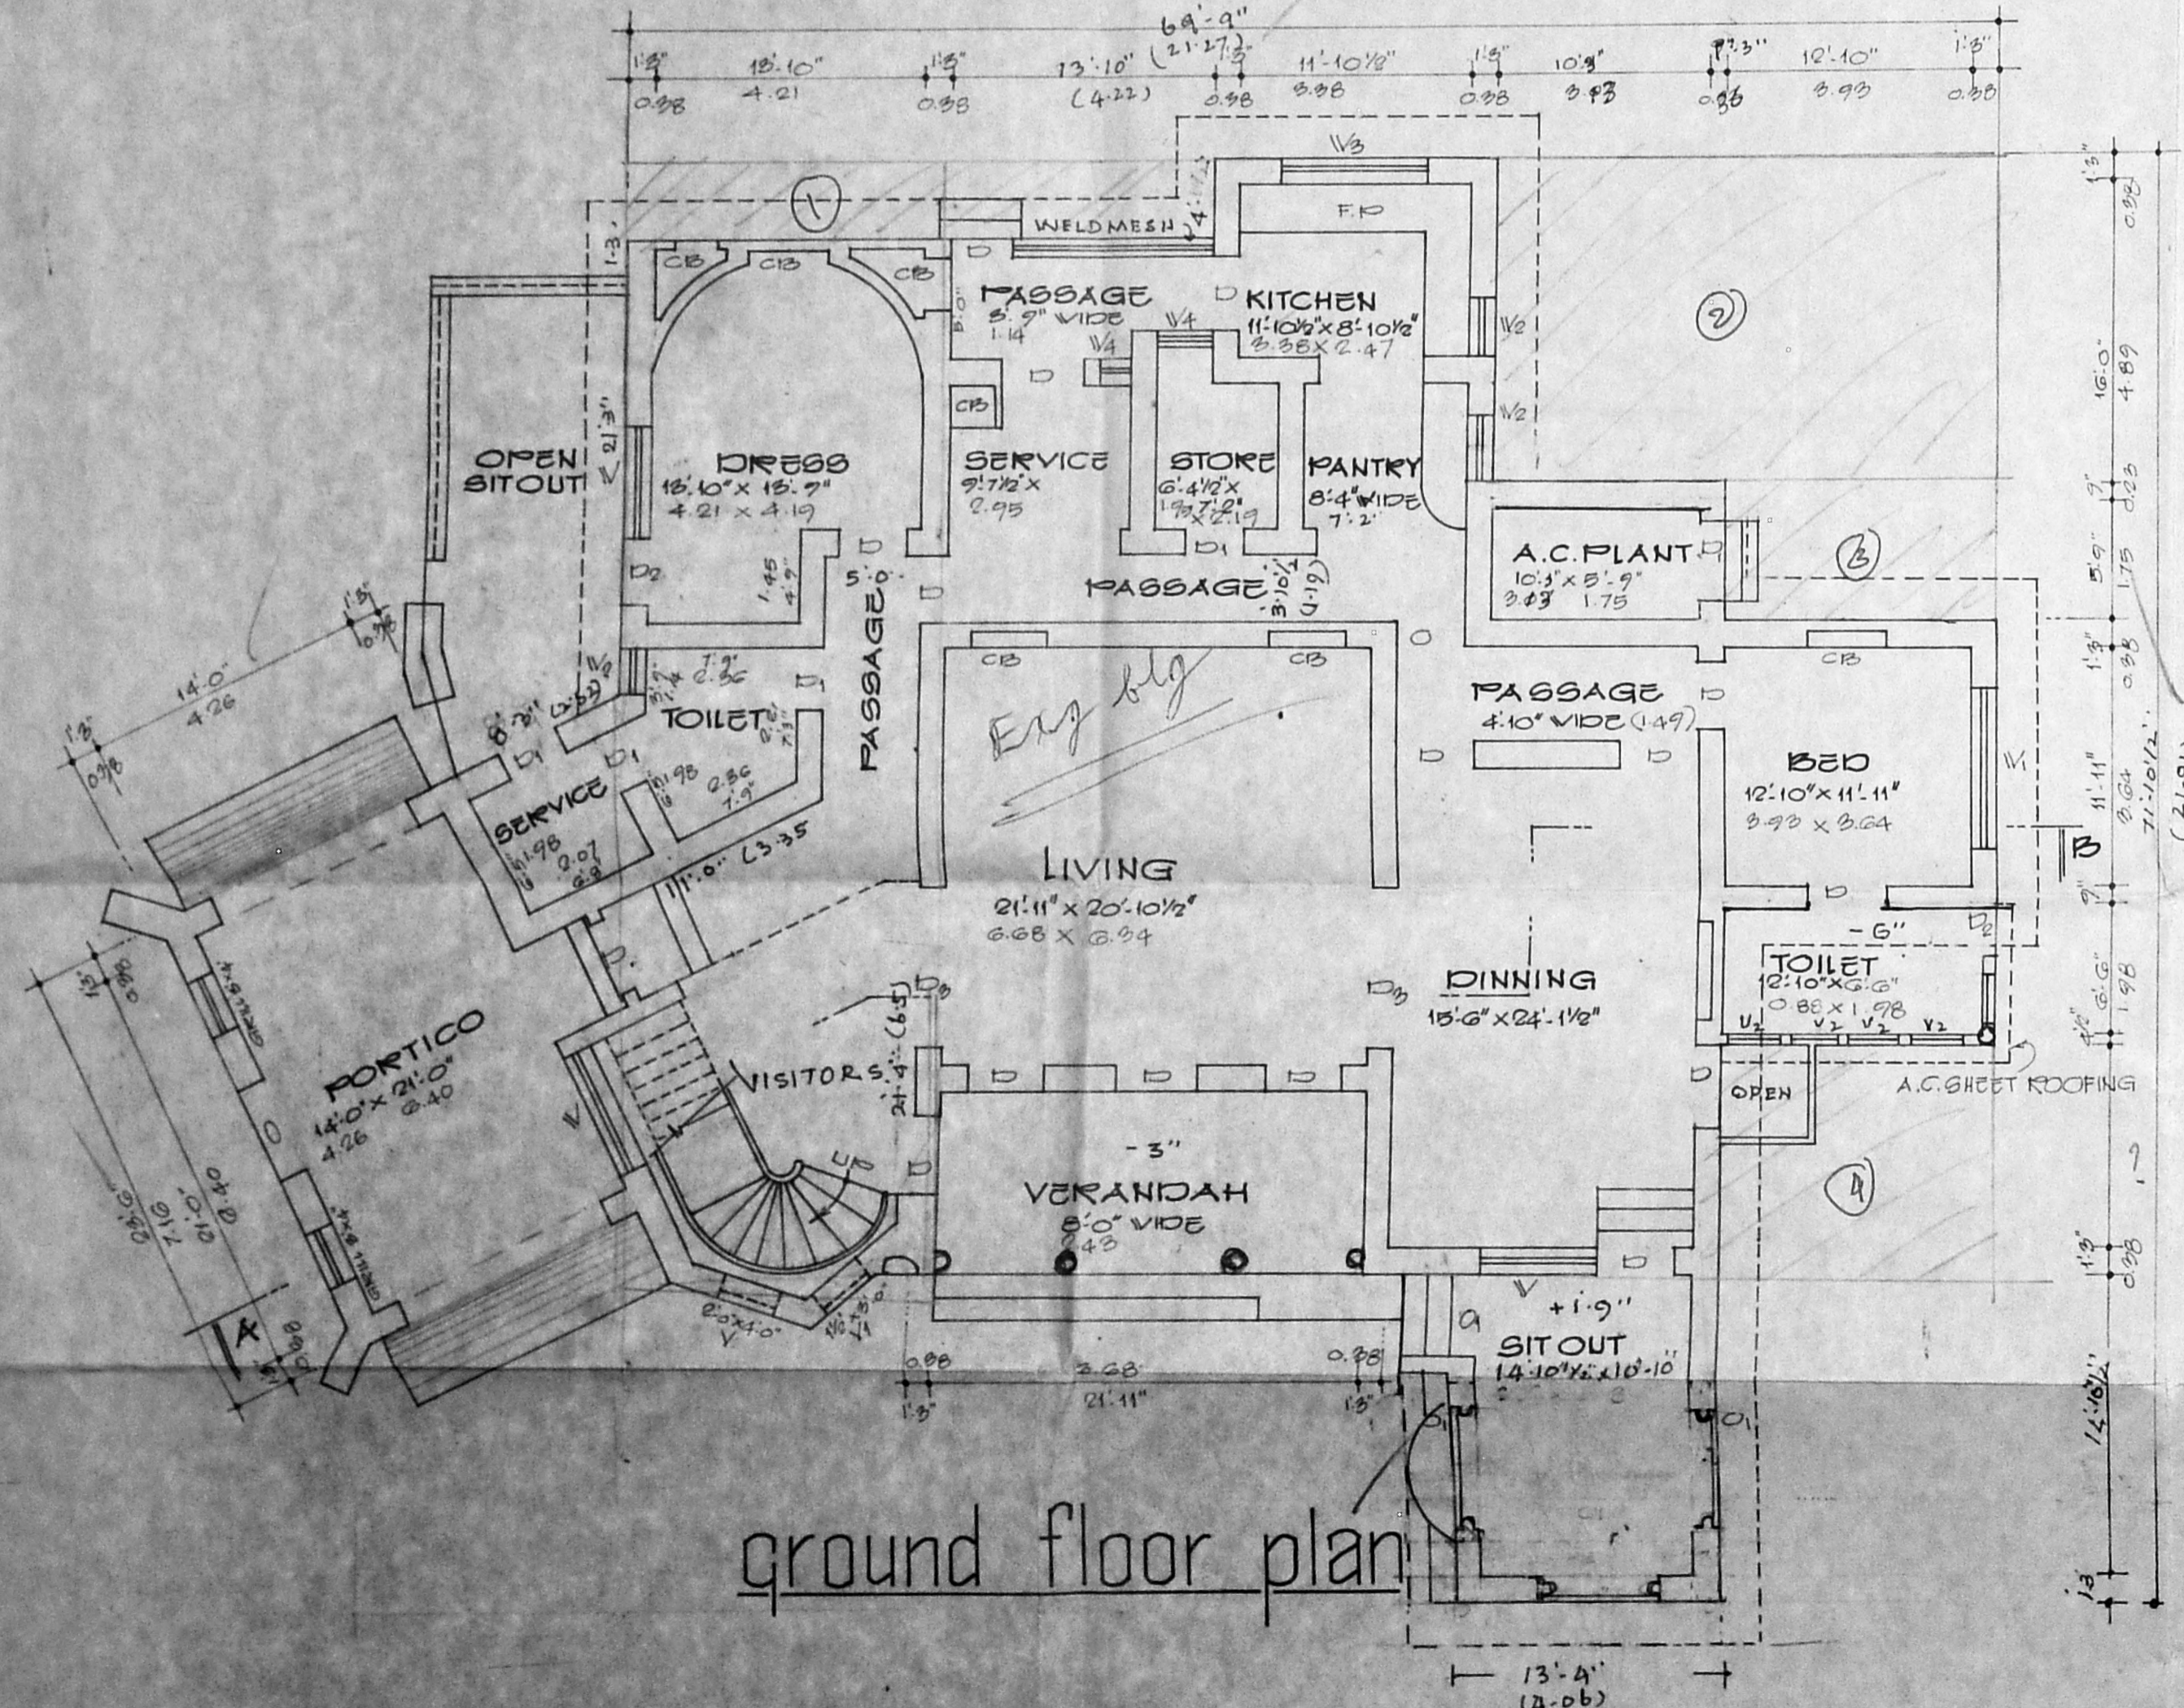


ground floor plan

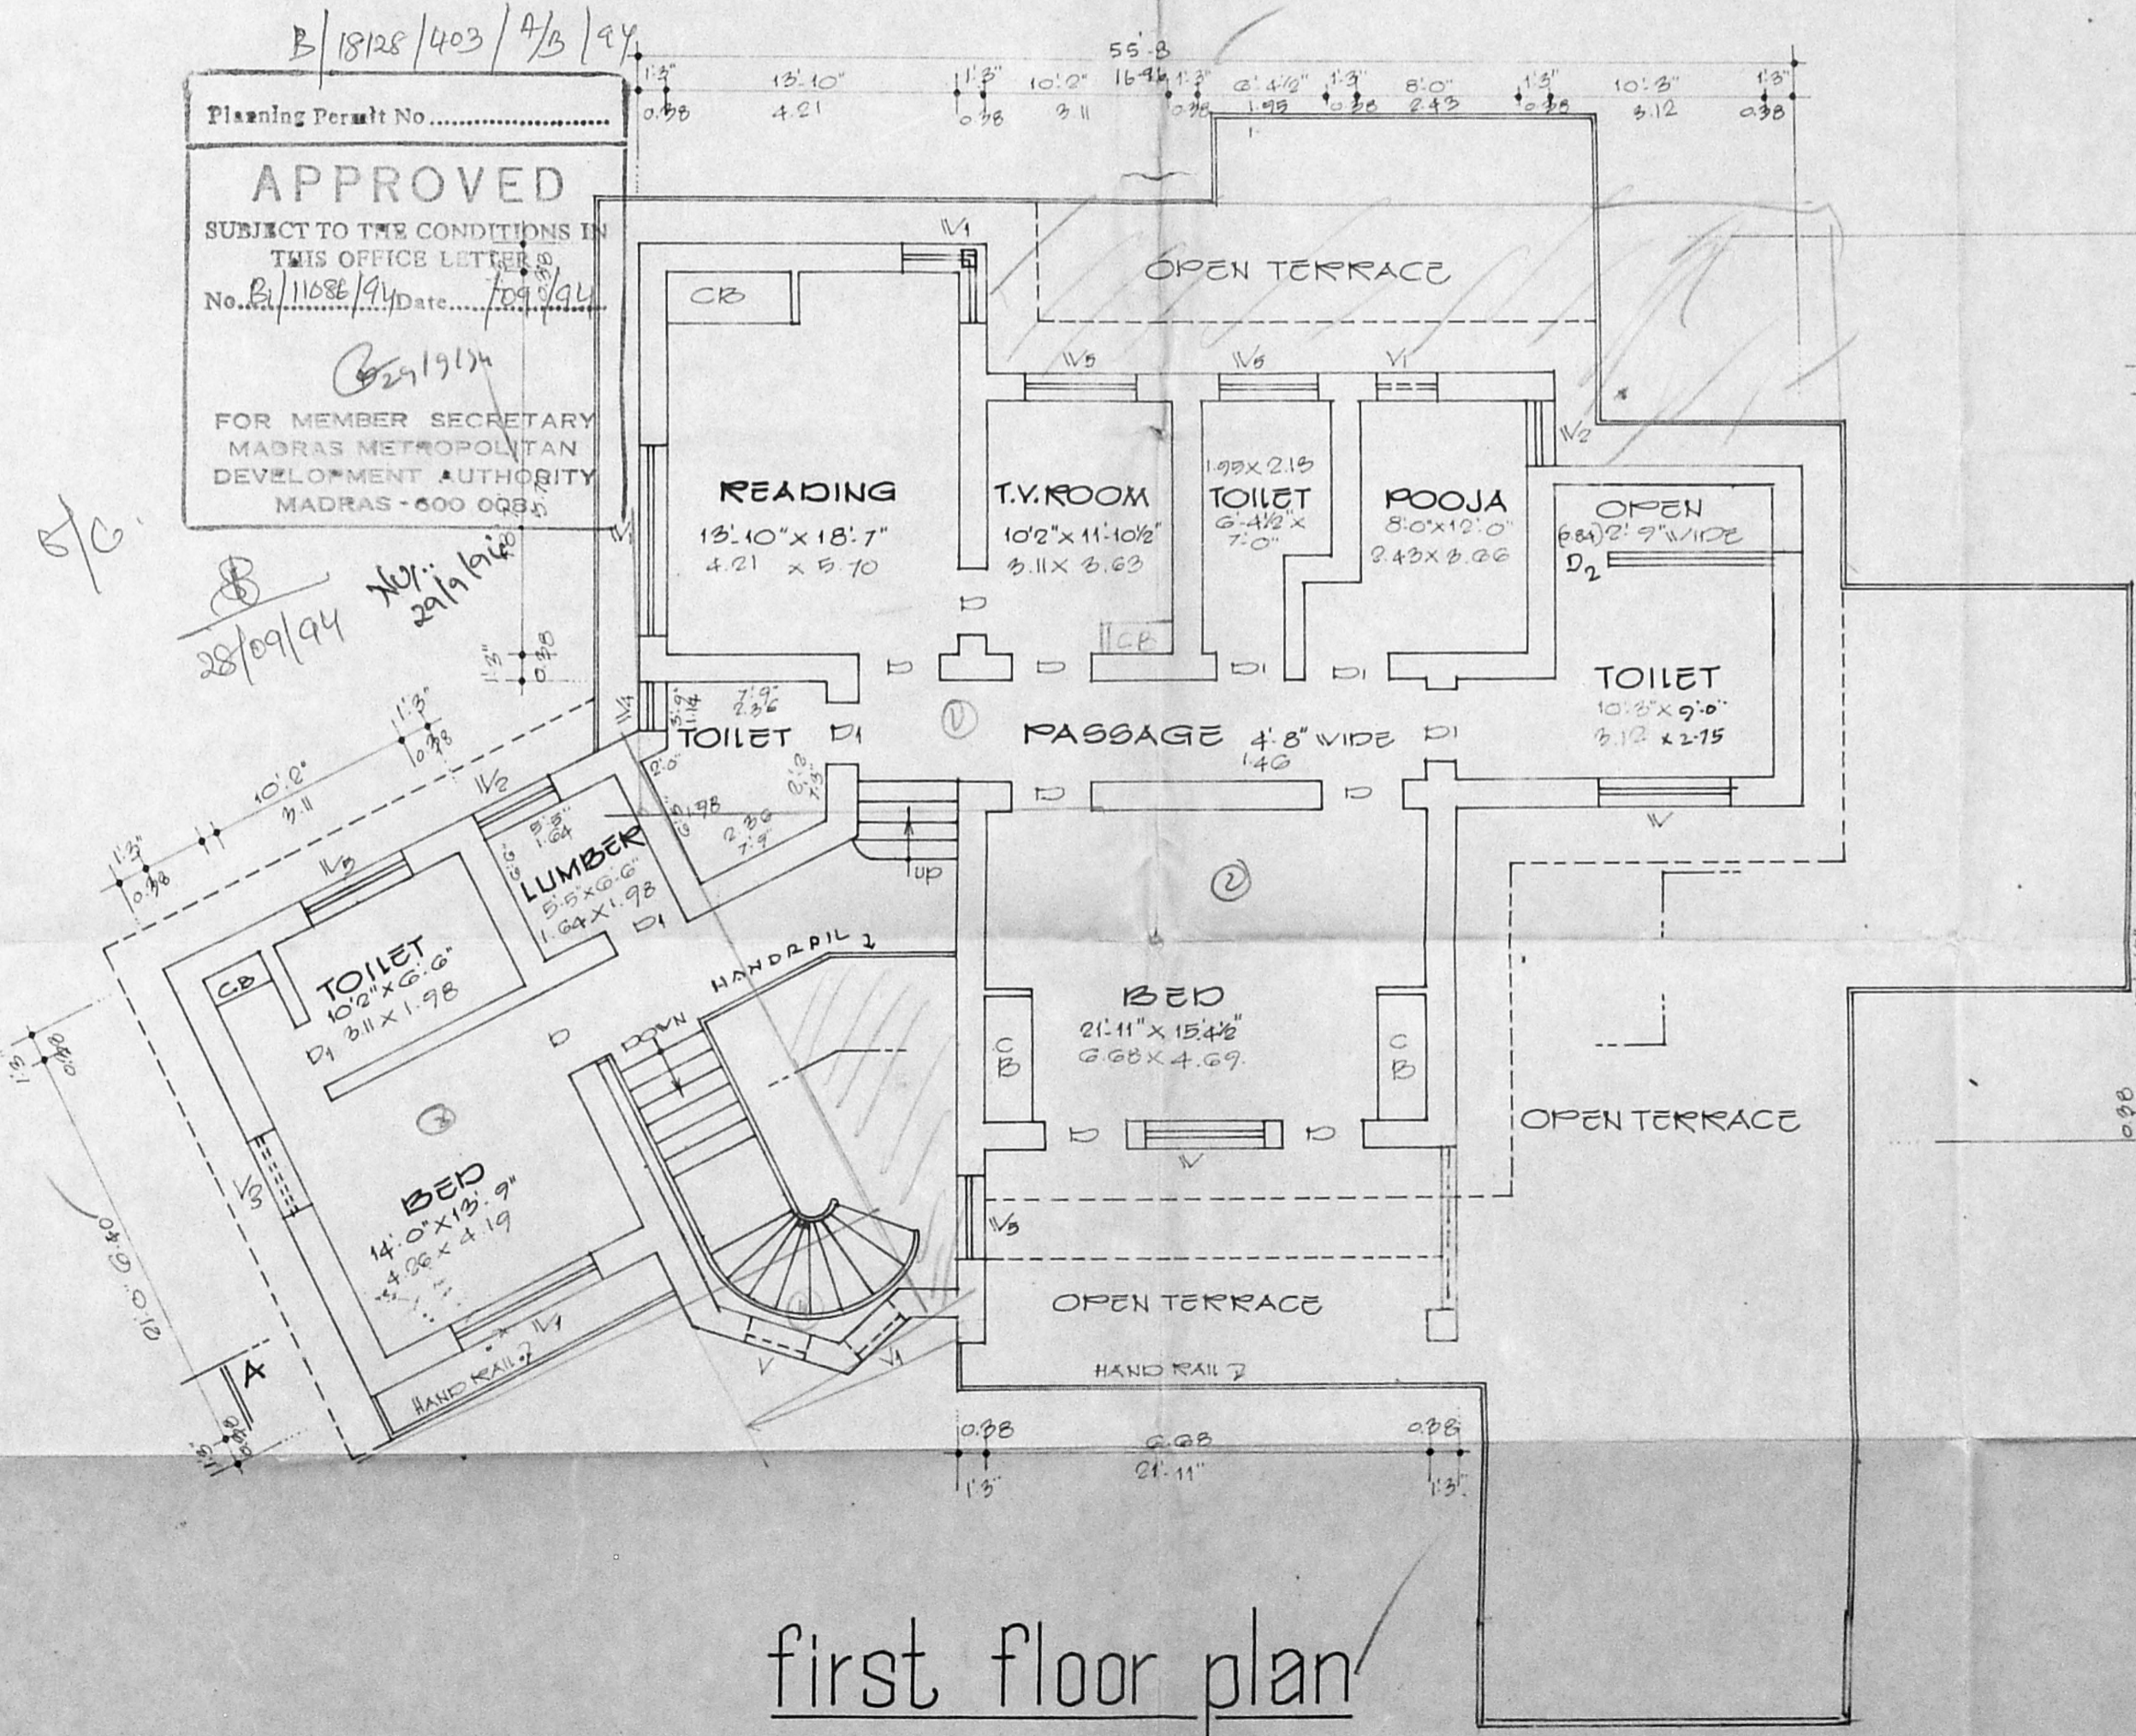

first floor plan

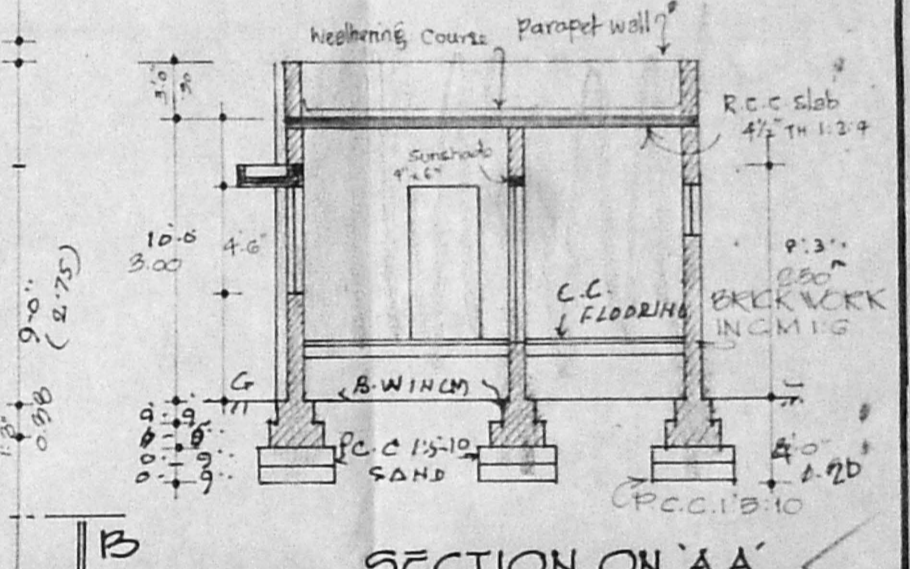

SECTION ON 'AA'

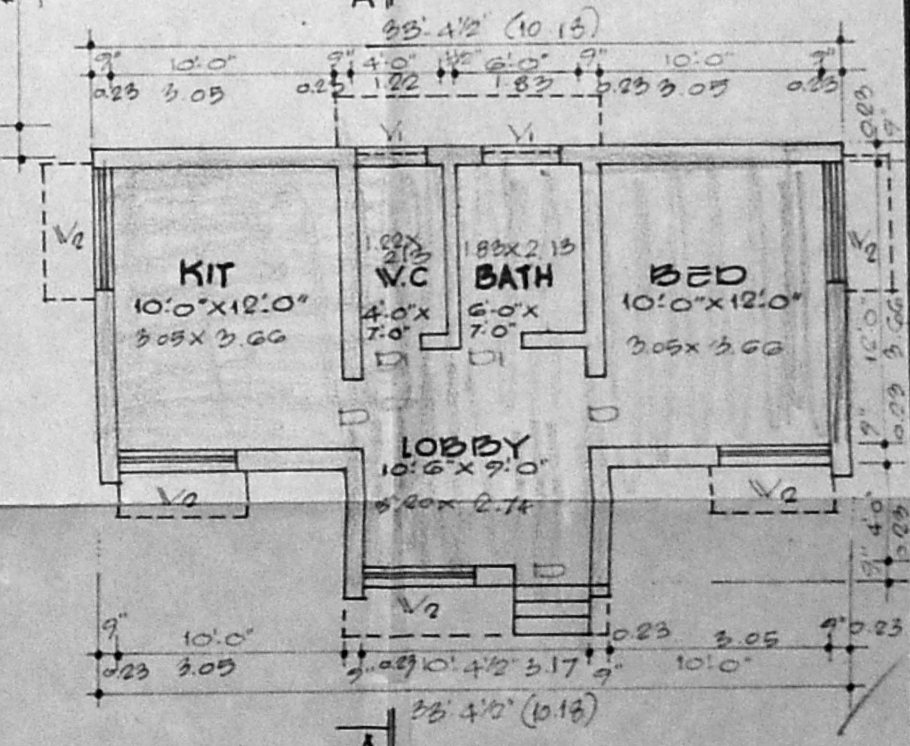

PLAN OF PROPOSED QUARTERS

JOINERY DETAILS:

DOORS:	Dimensions	Area
D1 DOOR	4'0" x 8'0"	1.00 x 2.44
D2 DOOR	3'8" x 7'0"	0.99 x 2.13
D3 DOOR	3'0" x 7'0"	0.91 x 2.13
D4 DOOR	2'8" x 7'0"	0.82 x 2.13
O OPENINGS	4'0" x 7'0"	1.02 x 2.13
O1 OPENINGS	3'0" x 7'0"	1.02 x 2.13
V WINDOWS:	2'0" x 8'0"	1.83 x 2.13
V WINDOW	6'0" x 7'0"	1.83 x 2.13
V1	8'0" x 4'0"	0.44 x 1.02
V2	3'0" x 4'0"	0.91 x 1.02
V3	6'0" x 4'0"	1.83 x 1.02
V4	2'0" x 4'0"	0.61 x 1.02
V5	5'0" x 4'0"	1.02 x 1.02

V VENTILATORS	2'0" x 4'0"	0.61 x 1.02
V1	1'6" x 8'0"	0.46 x 0.91
V2 VENTILATORS	3'0" x 4'0"	0.91 x 1.02
V3	4'0" x 2'0"	1.02 x 0.61
CB CUPBOARD		
FP FIRE PLACE		
GRILL	2'0" x 4'0"	0.91 x 1.02
WIRE MESH	2'0" x 8'0"	2.74 x 2.44

MVA B / PPN
 No. 11086/94
 PART I
 PART II
 A. N. N. 5187/96

Planning Permit No.
APPROVED
 SUBJECT TO THE CONDITIONS IN THIS OFFICE LETTER No. B/11086/94 Date: 28/09/94
 FOR MEMBER SECRETARY MADRAS METROPOLITAN DEVELOPMENT AUTHORITY MADRAS - 600 082

PLAN SHOWING THE PROPOSED ADDITIONAL CONST. OF QUARTERS FOR M/S BEARDSELL LIMITED IN EXEMPTED AREA AT DOOR NO. 12, PYCROFT GARDEN ROAD, NUNGAMBAKKAM, MADRAS. 6
 R.S. No. 87/23, 24, 25. SCALE: 1:100



For BEARDSELL LTD
 (A.V. RAMALINGAM COMPANY SECRETARY)
APPLICANT.

Er. K. VENUGOPAL, Rtd. A.L.I.
 Civil & Sanitary Engineering Consultant
 Licensed Surveyor, Class-I No: 320
 Licensed Plumber, Class-I Metro Water
 Water Supply No. ...
 S. V. Rangandan Street, Nungambakkam, Madras
 Licenced SURVEYOR.
 MADRAS-600 034


JOINERY DETAILS:
 D... DOOR... 3'-0" x 7'-0"
 D... DOOR... 2'-6" x 6'-0"
 V... WINDOW... 3'-0" x 4'-6"

REFERENCES:
 AREA OF THE SITE 3221 M²
 " EXG. GROUND FLOOR... 5790 SFT (537.89 M²)
 " EXG. FIRST FLOOR... 3194 SFT (296.44 M²)
 " PRO. GROUND FLOOR... 4941 SFT (458.7 M²)
 EXISTING ROAD
 EXISTING CONSTRUCTION...
 PROPOSED CONSTRUCTION...
 PLAN SHOWING THE PROPOSED
 ADDITIONAL QUARTERS FOR
 M/S BEARDSSELL LIMITED IN
 EXEMPTED AREA AT DOOR NO. 12
 PYCROFT GARDEN ROAD, NUNGAM
 BAKKAM, MADRAS. 6.
 R.S. NO. 87/23, 24, 25. SCALE: 1:100

SITE PLAN
 SCALE: 1" = 16'-0" (1:200)

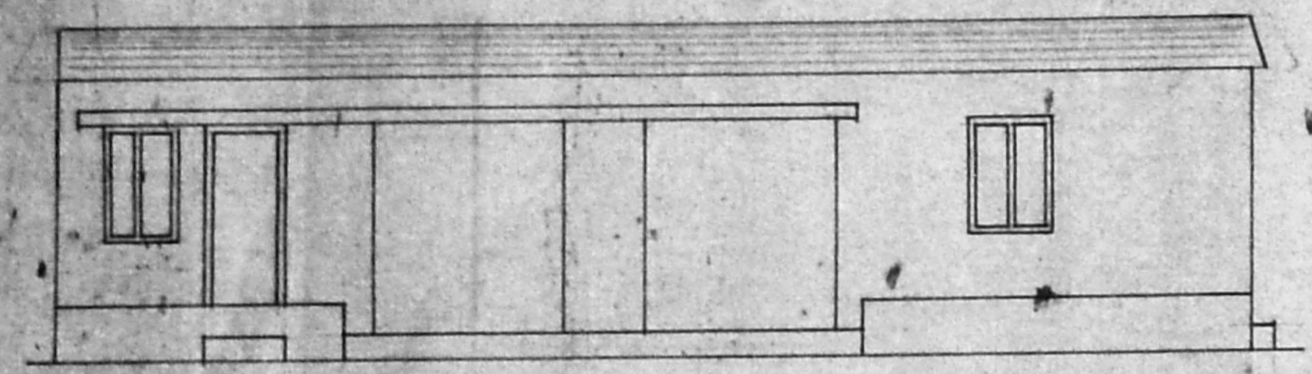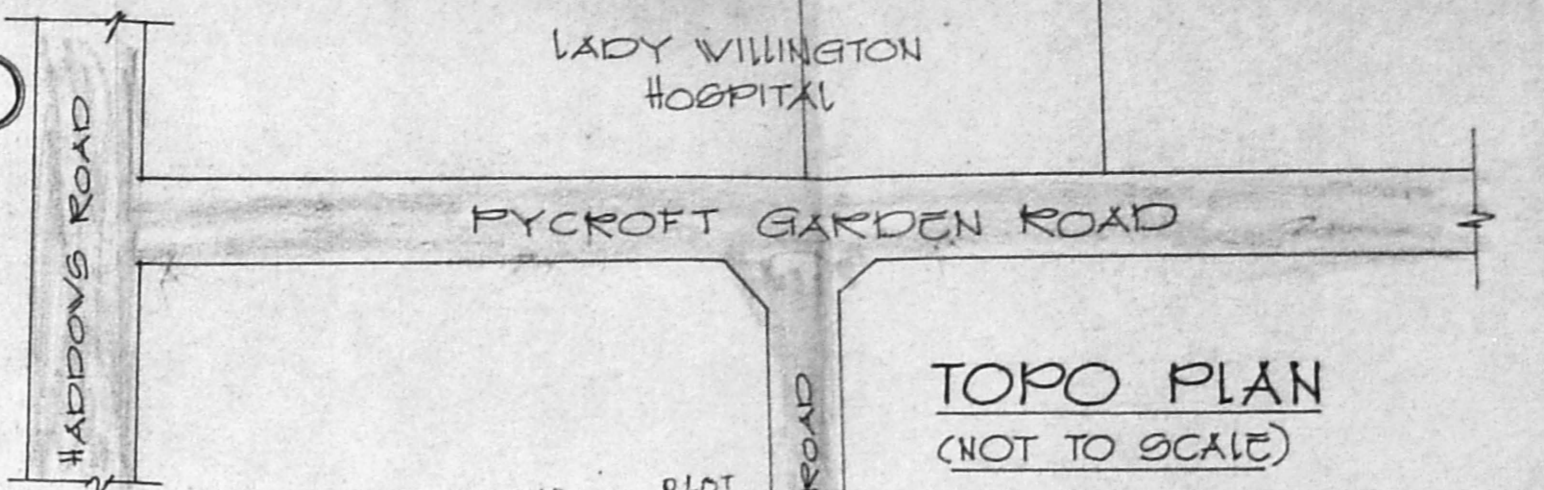


FRONT ELEVATION

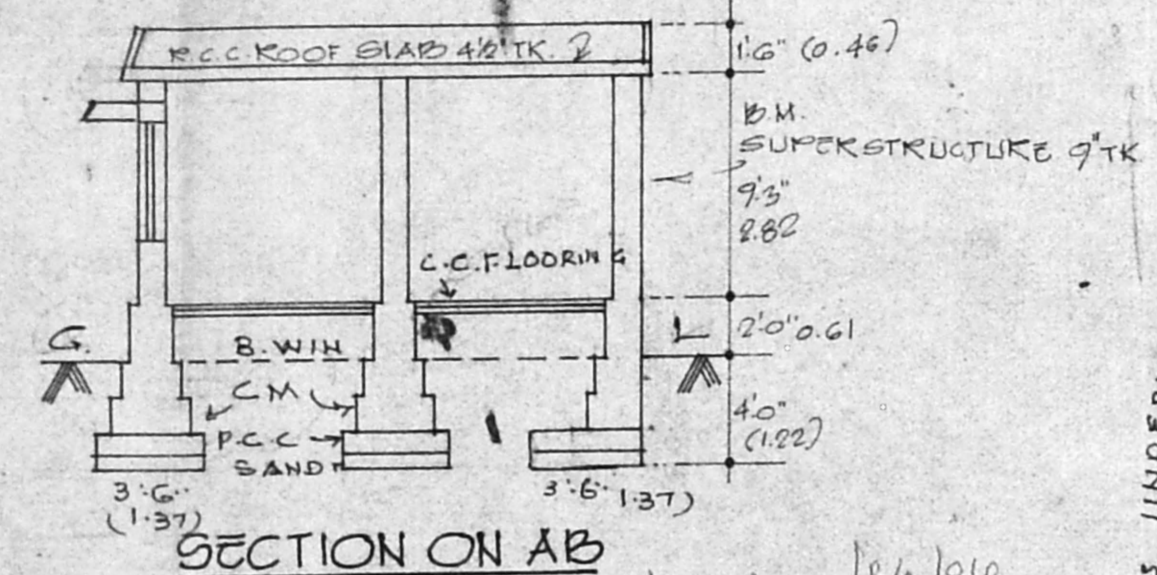


SECTION ON AB

Planning Permit No.
APPROVED
 SUBJECT TO THE CONDITIONS IN
 THIS OFFICE LETTER.
 No. B/1808/403/5/6/94
 FOR MEMBER SECRETARY
 MADRAS METROPH. PLAN
 DEVELOPMENT AUTHORITY
 MADRAS-600 038.

ELEVATION

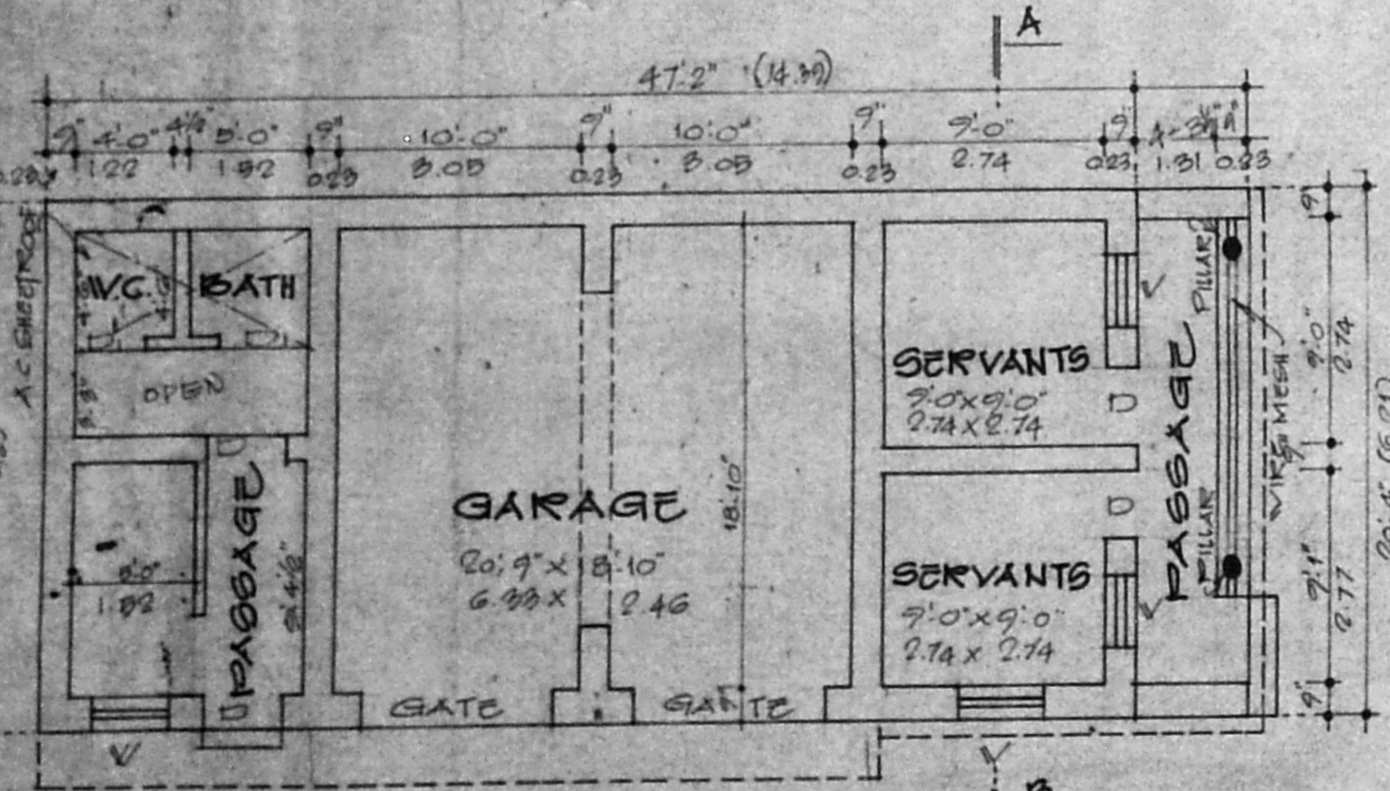


PLAN OF SERVANTS QUARTERS

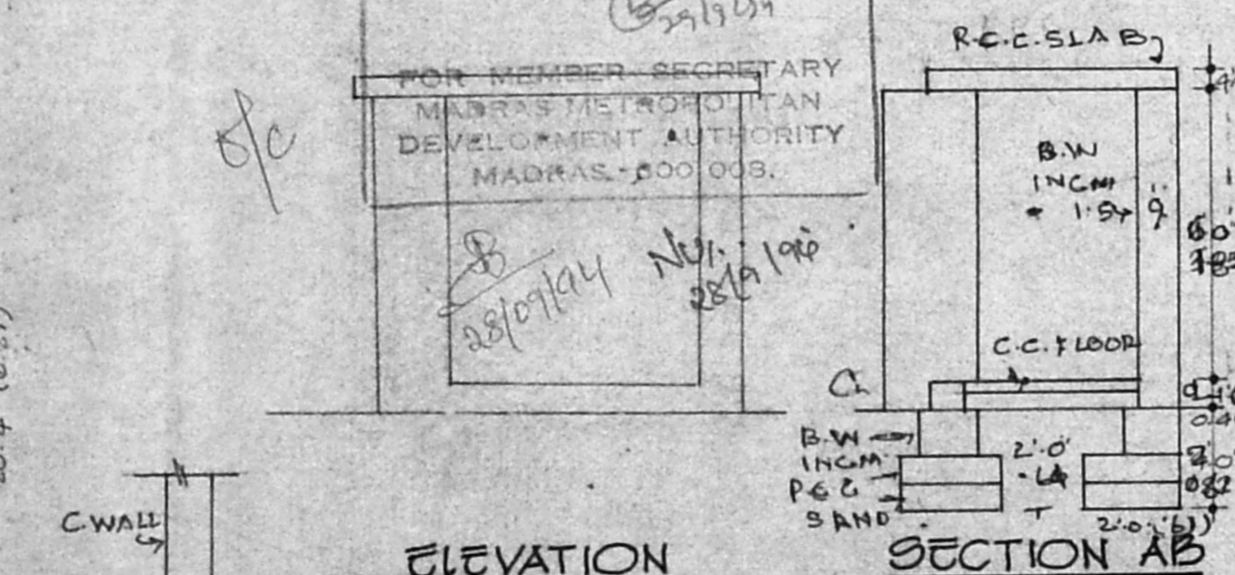

SECTION AB

PLAN OF WATCHMAN SHED

SCALE: 1" = 4'-0" (1:50)

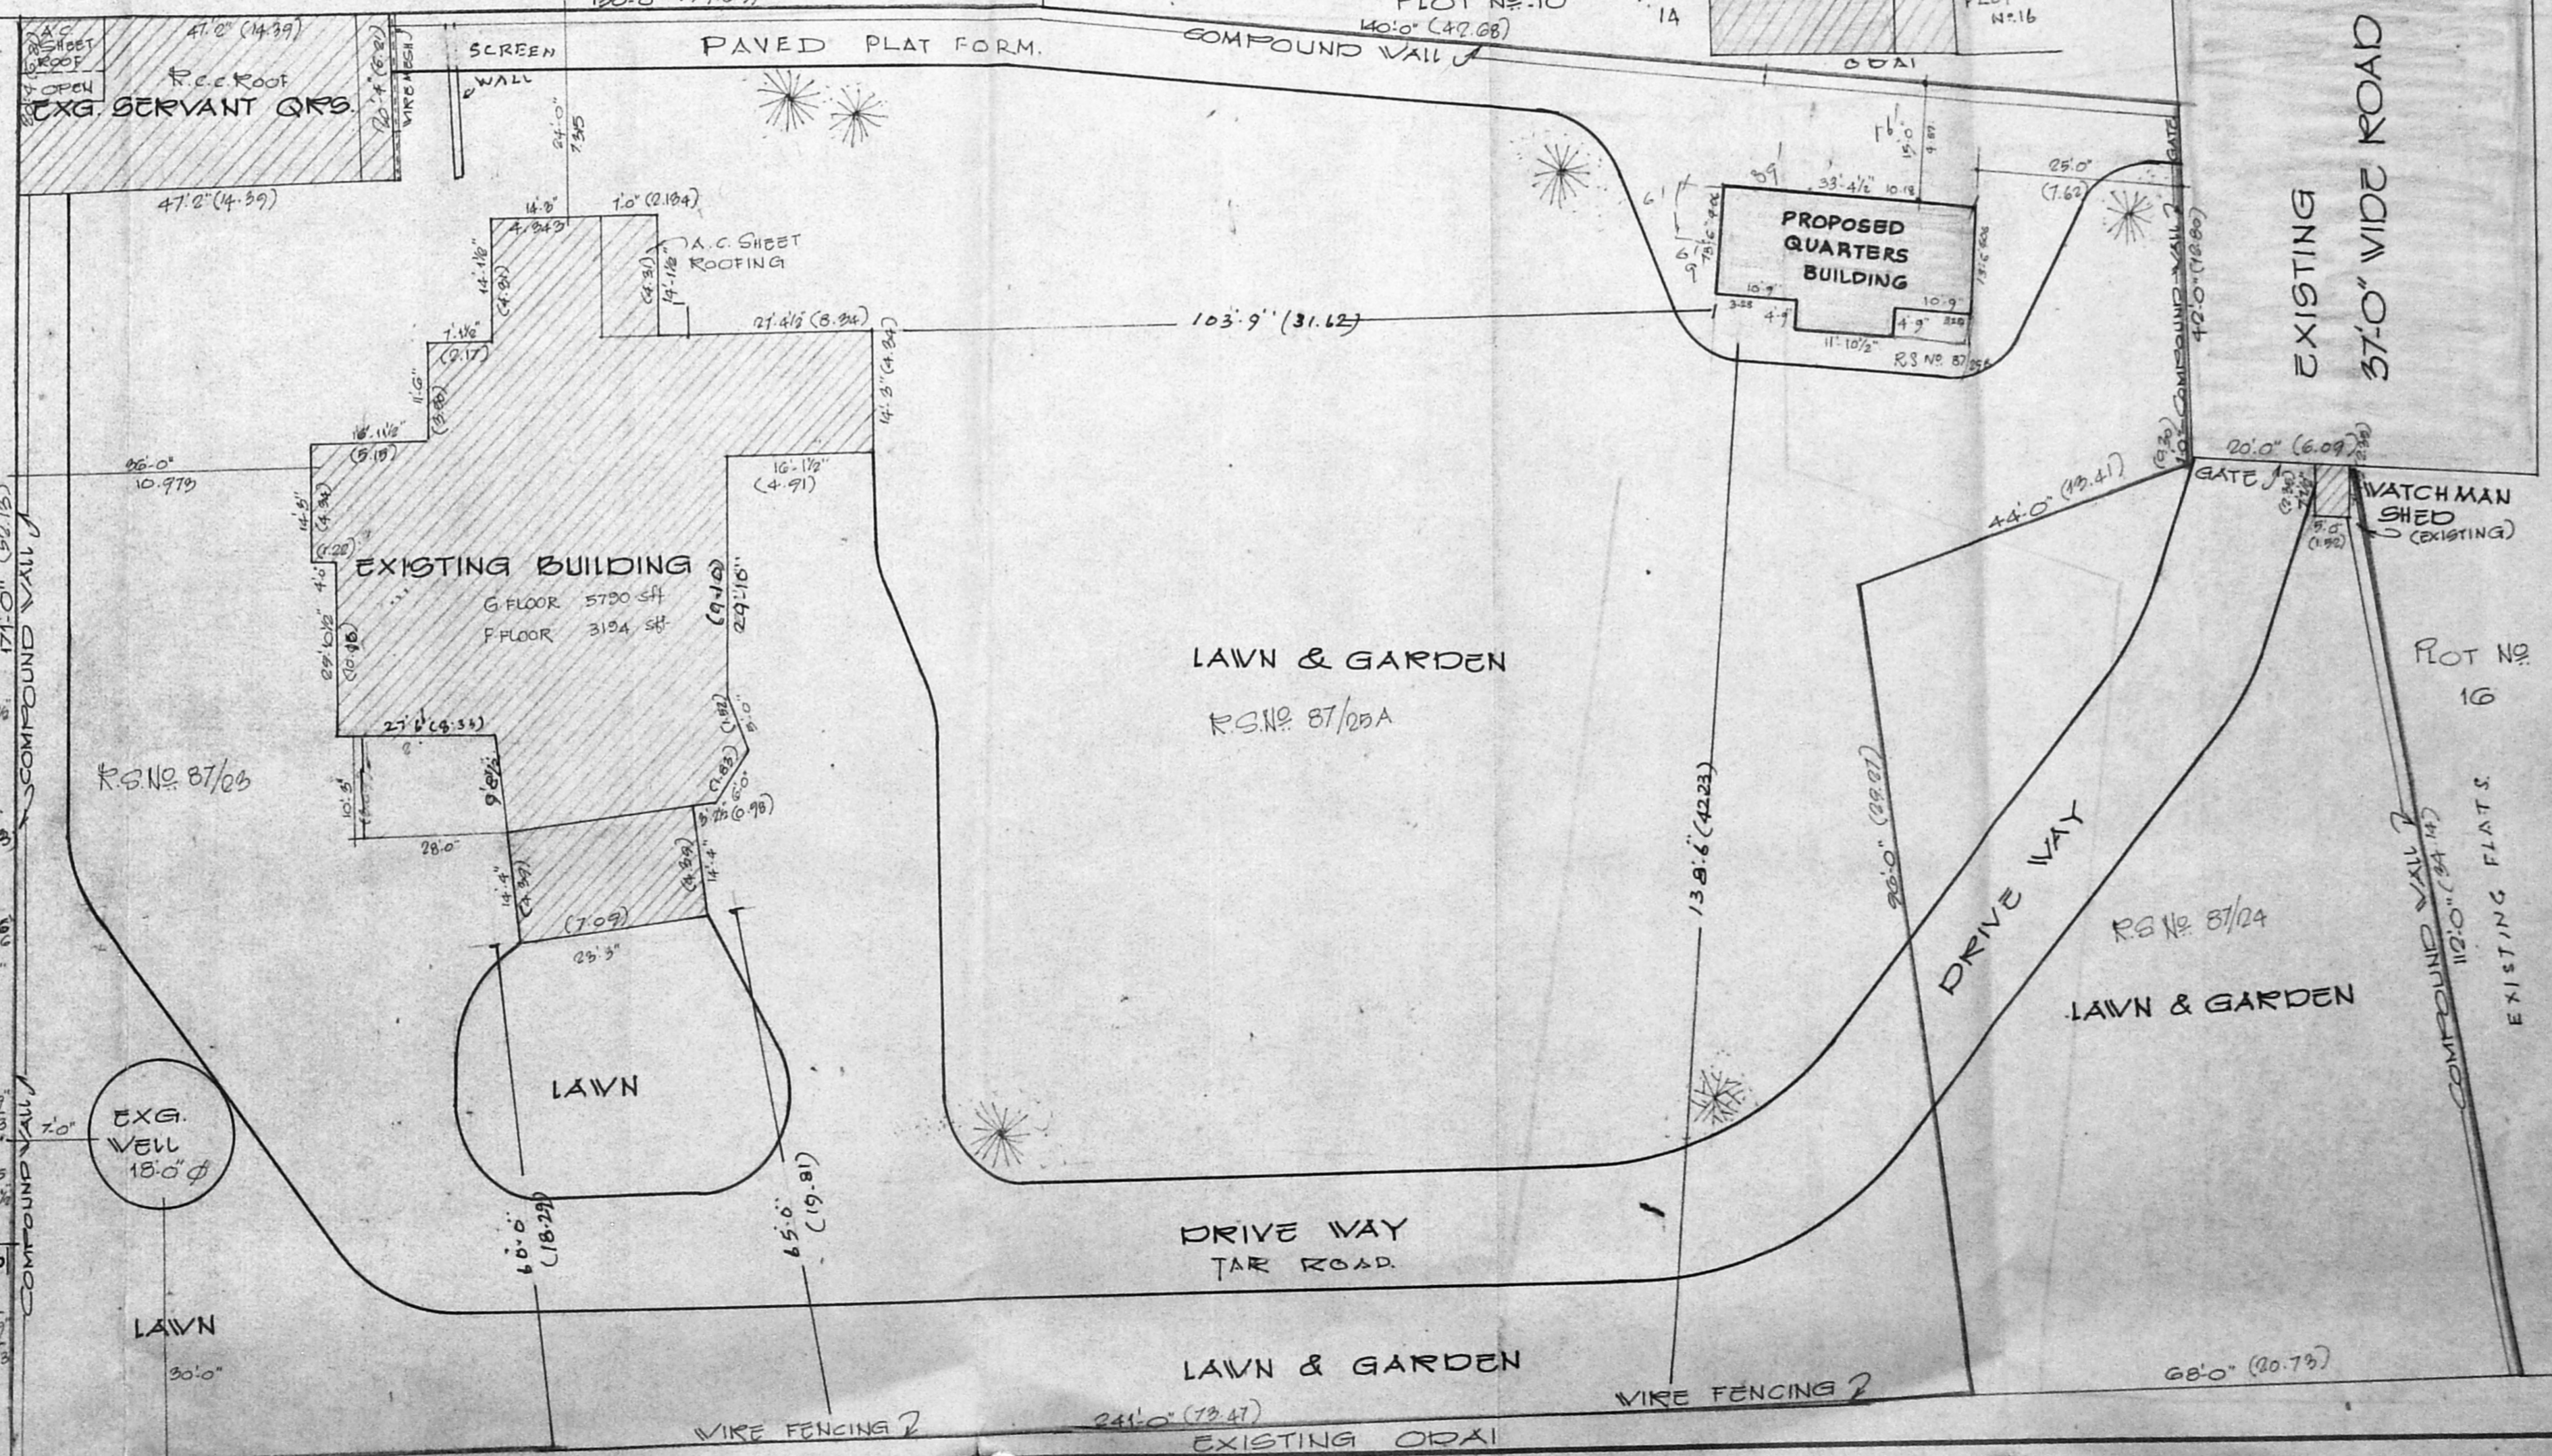

For BEARDSSELL LTD,
 (A.V. RAMALINGAM)
 COMPANY SECRETARY
 APPLICANT.

Er. K. VENUGOPAL, Rtd. A.E.E.
 Civil & Sanitary Engineering Consultant
 Licensed Surveyor, Class-1 No: 320
 Licensed Plumber, Class-1 Metro Water
 Office No. Water Supply No.
 10, 11, 12,100
 10, 11, 12,100
 LICENCED SURVEYOR.