



GROUND FLOOR PLAN

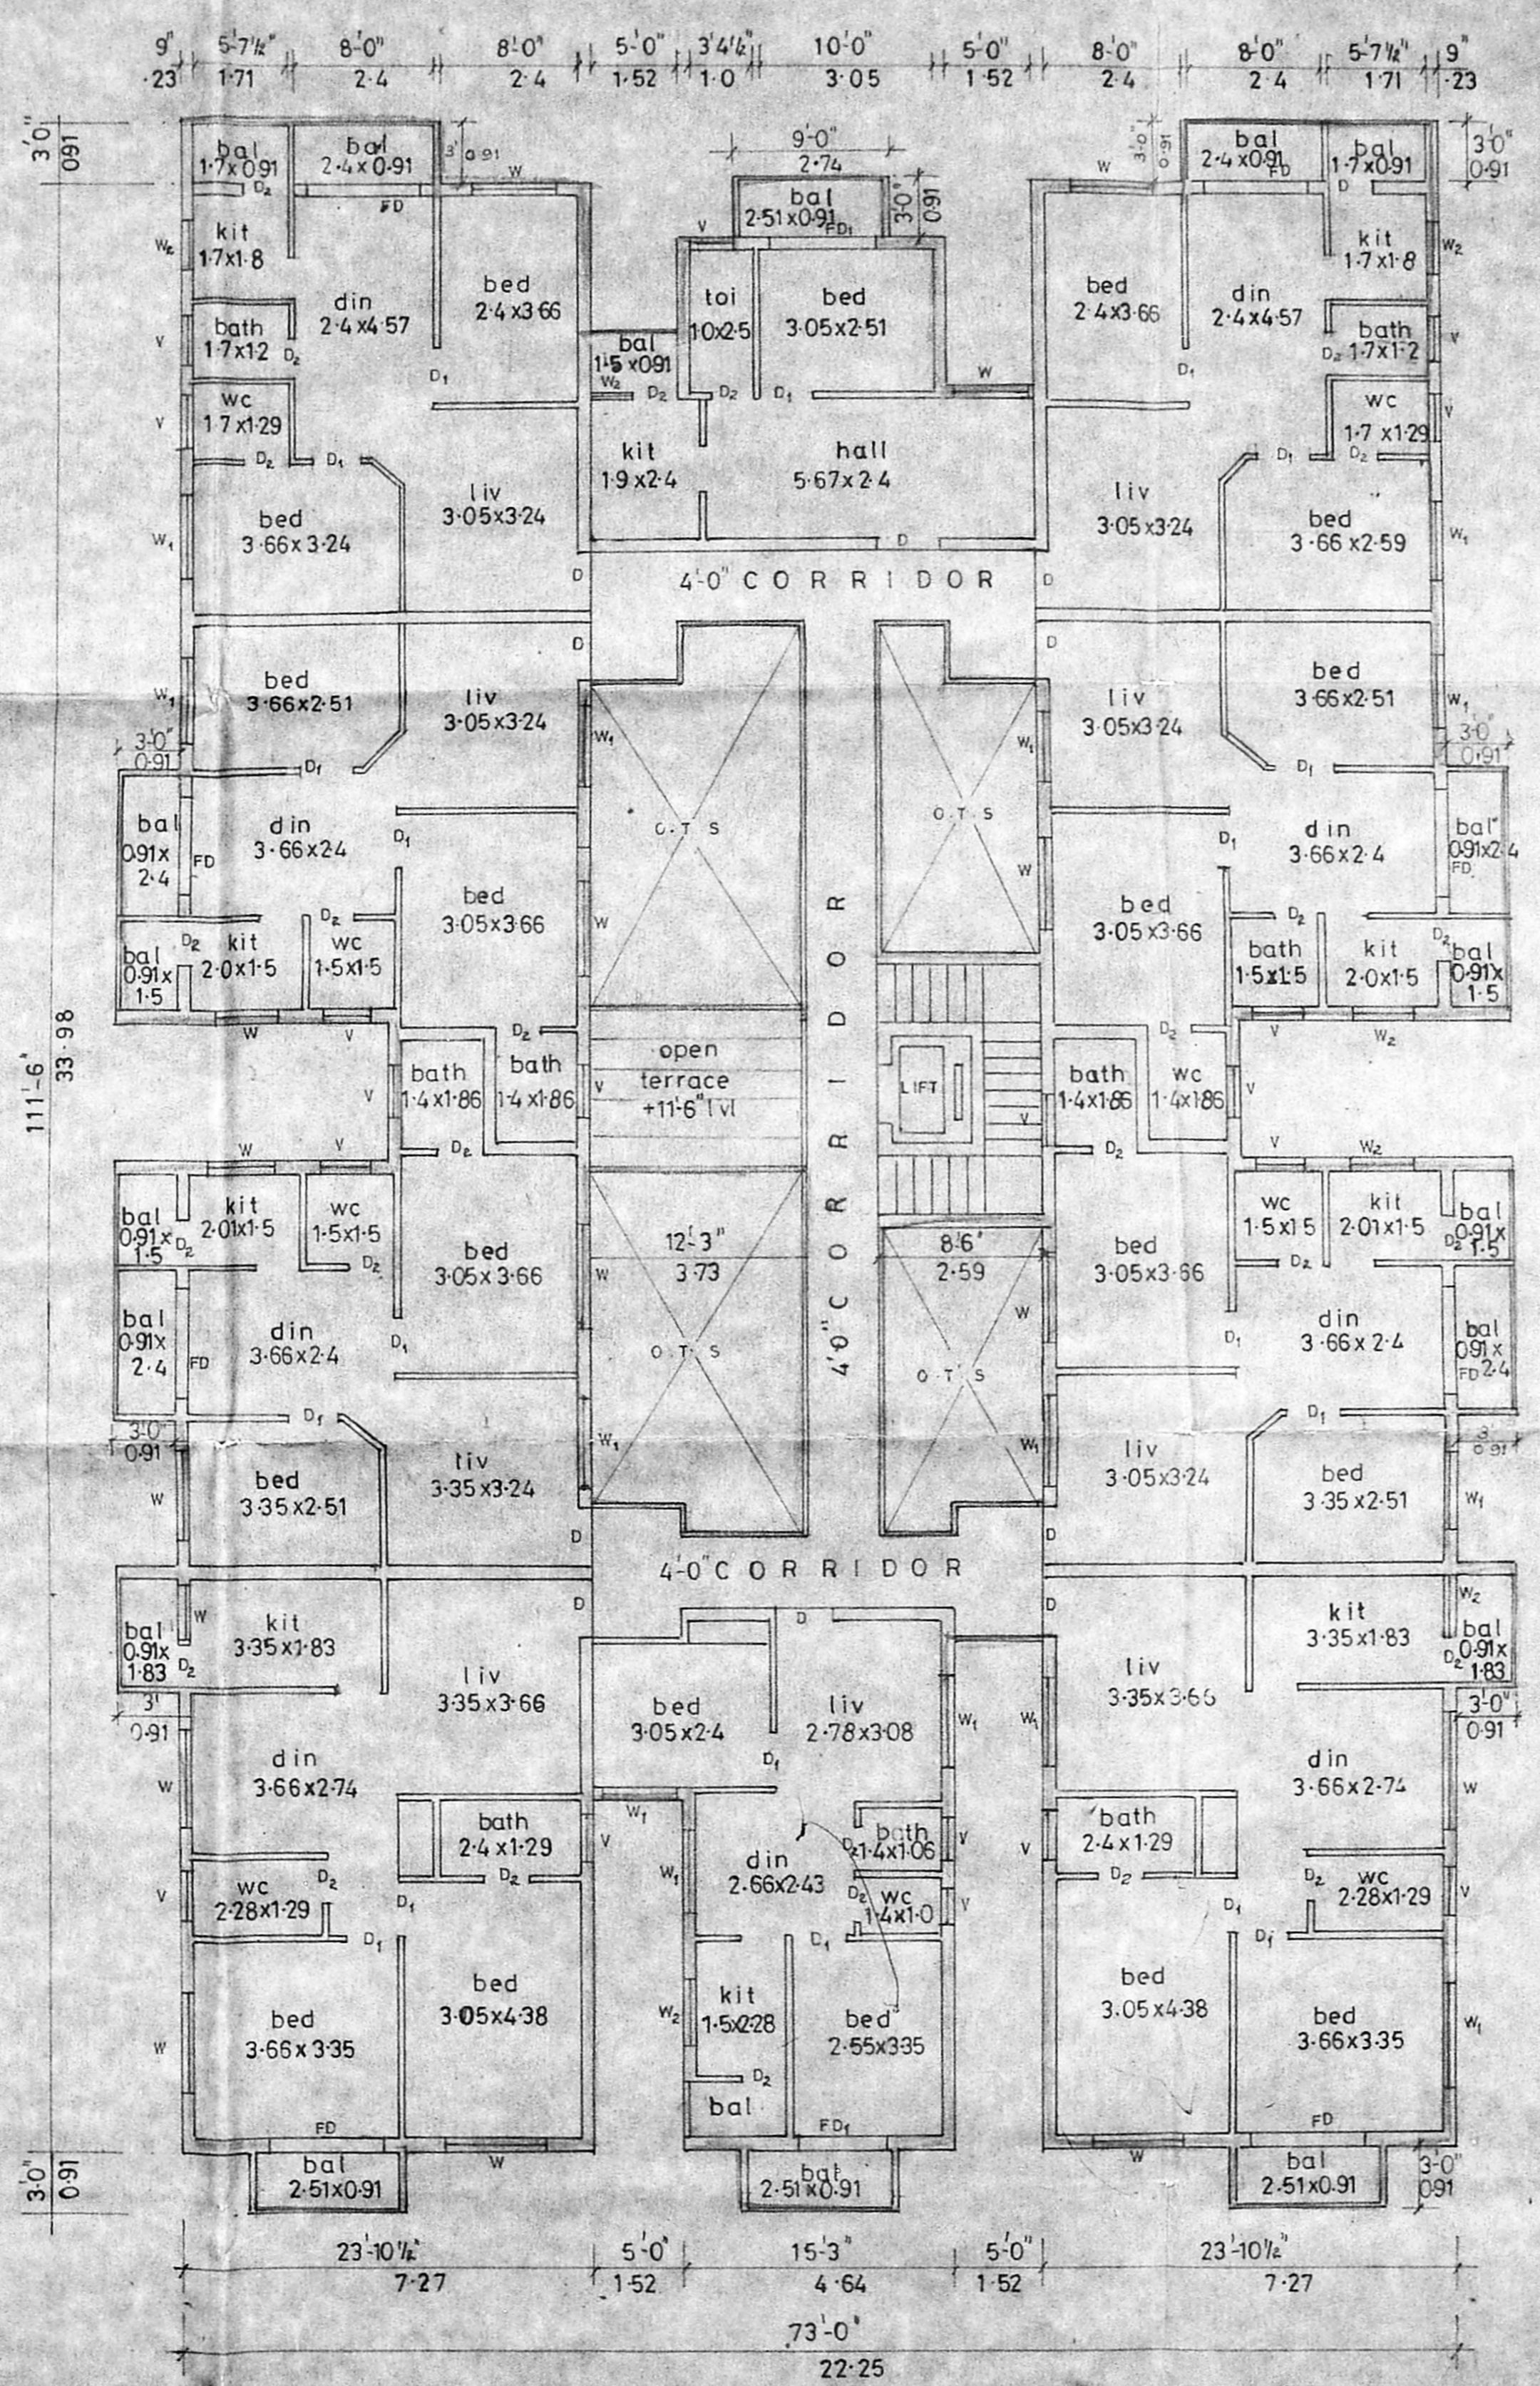

TYPICAL FLOOR PLAN OF FIRST SECOND & THIRD FLOOR

Planning Permit No.
APPROVED
 SUBJECT TO THE CONDITIONS IN THIS ORDER LETTER.
 No. B.118444/BE/1/10/72
 B.118444/BE/1/10/72
 FOR MEMBER SECRETARY, MAMBALAM MADRAS METROPOLITAN DEVELOPMENT AUTHORITY
 MADRAS - 600 008

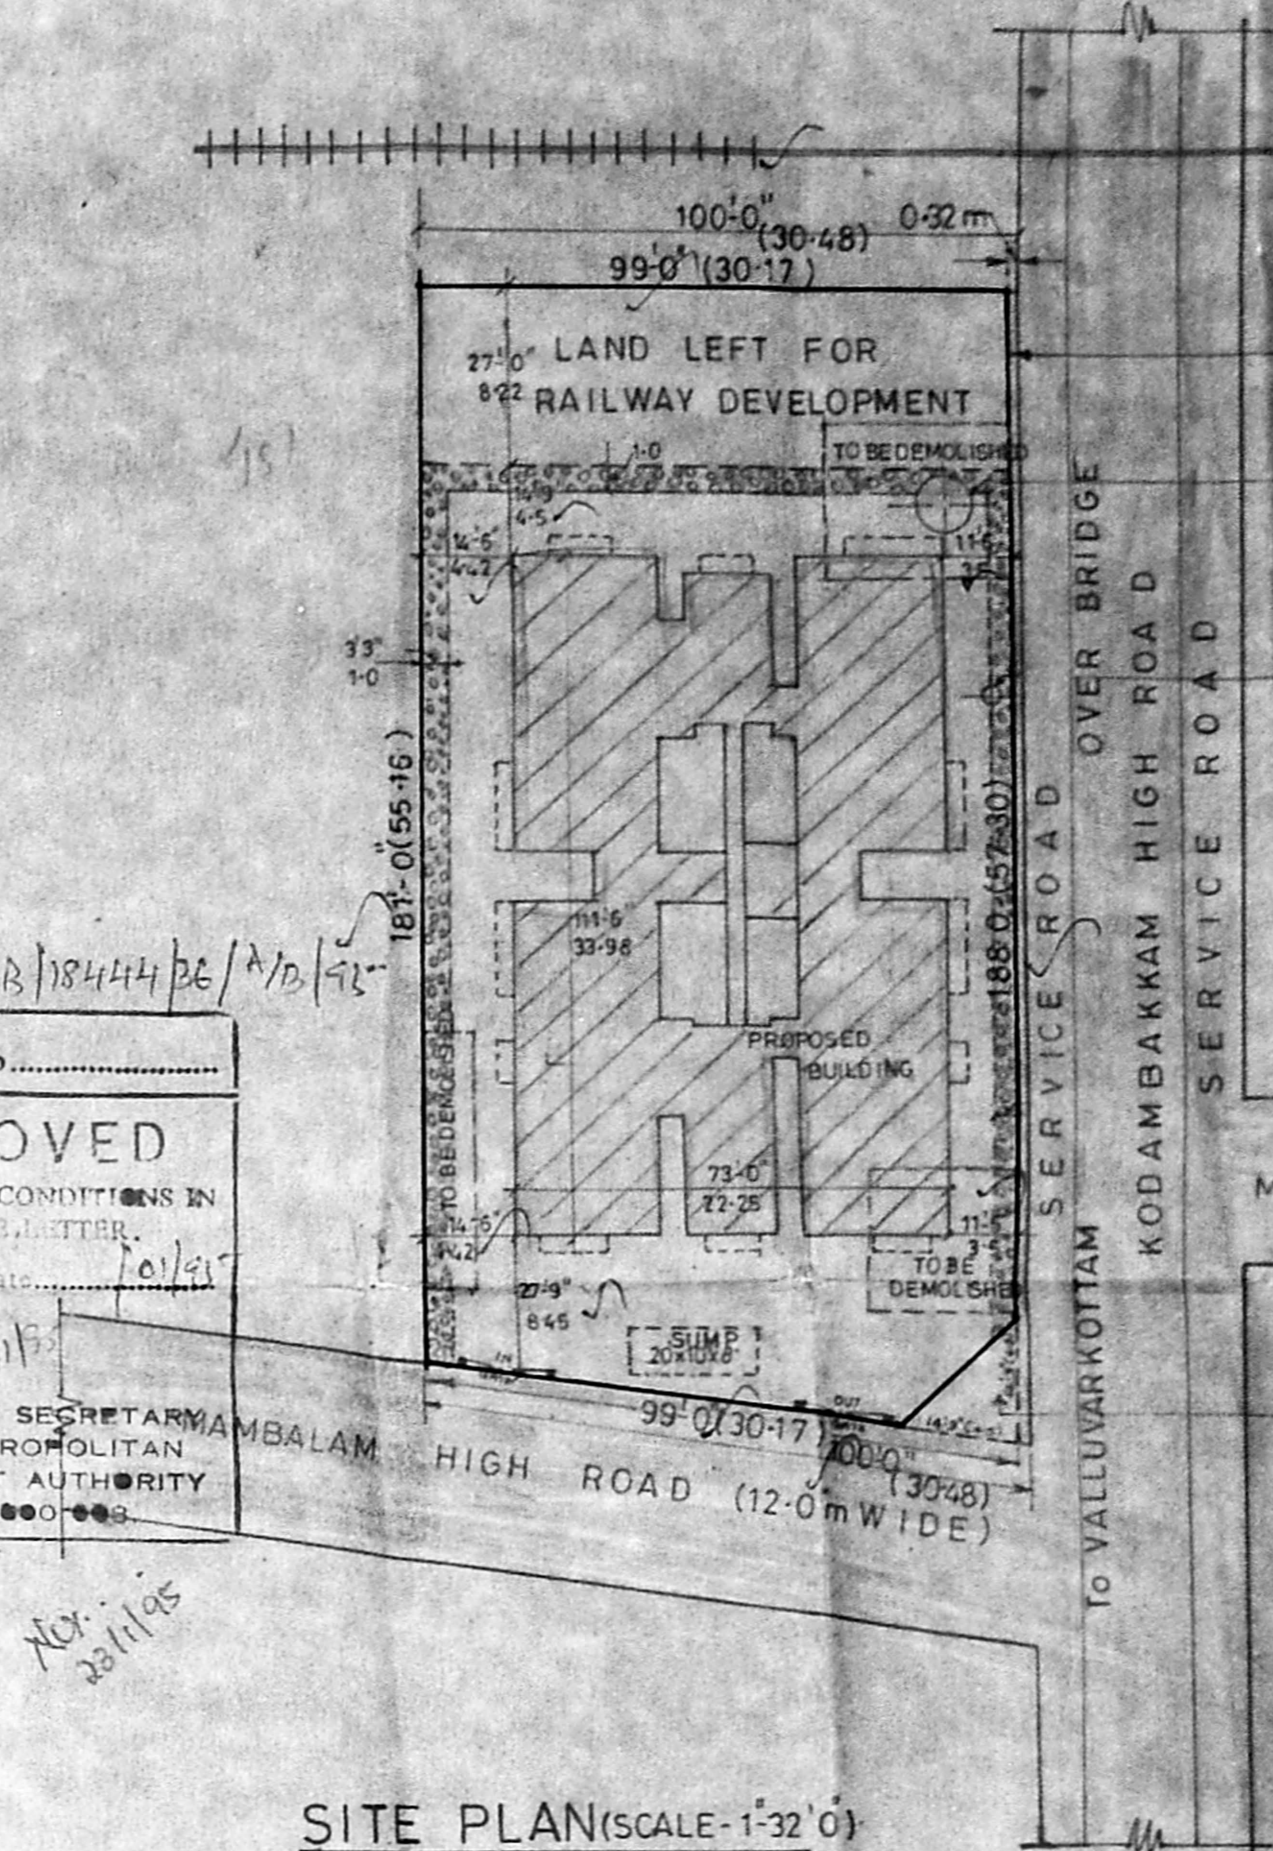


SITE PLAN (SCALE - 1:320)

COLOUR INDEX

PROPOSED	- RED
BOUNDARY	- BLACK
ROAD	- GREEN
DEMOLITION	- YELLOW

PLAN SHOWING THE PROPOSED FLATS AT MAMBALAM HIGH ROAD, T.NAGAR DIVISION, MADRAS METROPOLITAN DEVELOPMENT AUTHORITY, T.S.NO: 7572/2, BLOCK NO:103.


SCALE: 1-8'-0" 1-32'-0" SHEET 1 OF 2

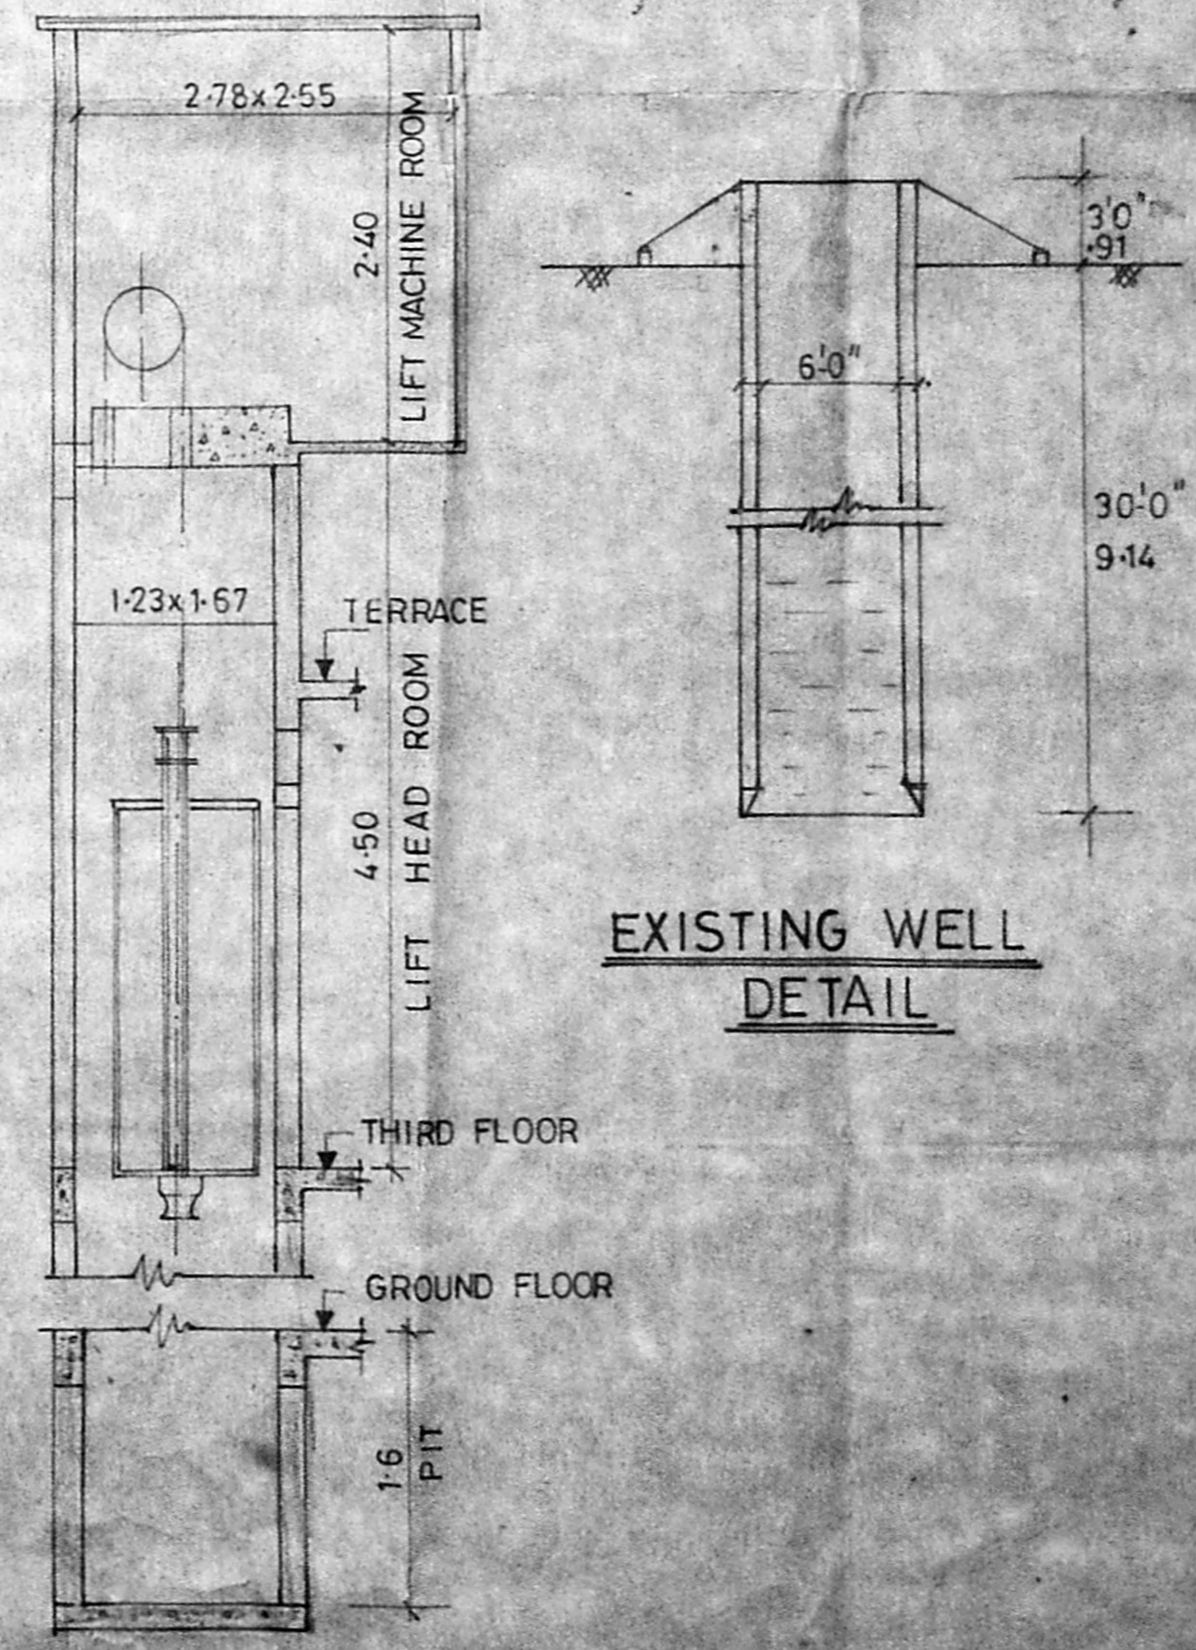


LIFT DETAIL

S. SOMADEVA BE (CIVIL) FIVE CONSULTING ENGINEER CLASS-I LICENSED SURVEYOR NO-16 DHUN BUILDING MADRAS - 600 002. L. SURVEYOR


OWNER: S. Somadeva Be (Civil) Five Consulting Engineer Class-I, License No. 16, Dhun Building, Madras - 600 002.

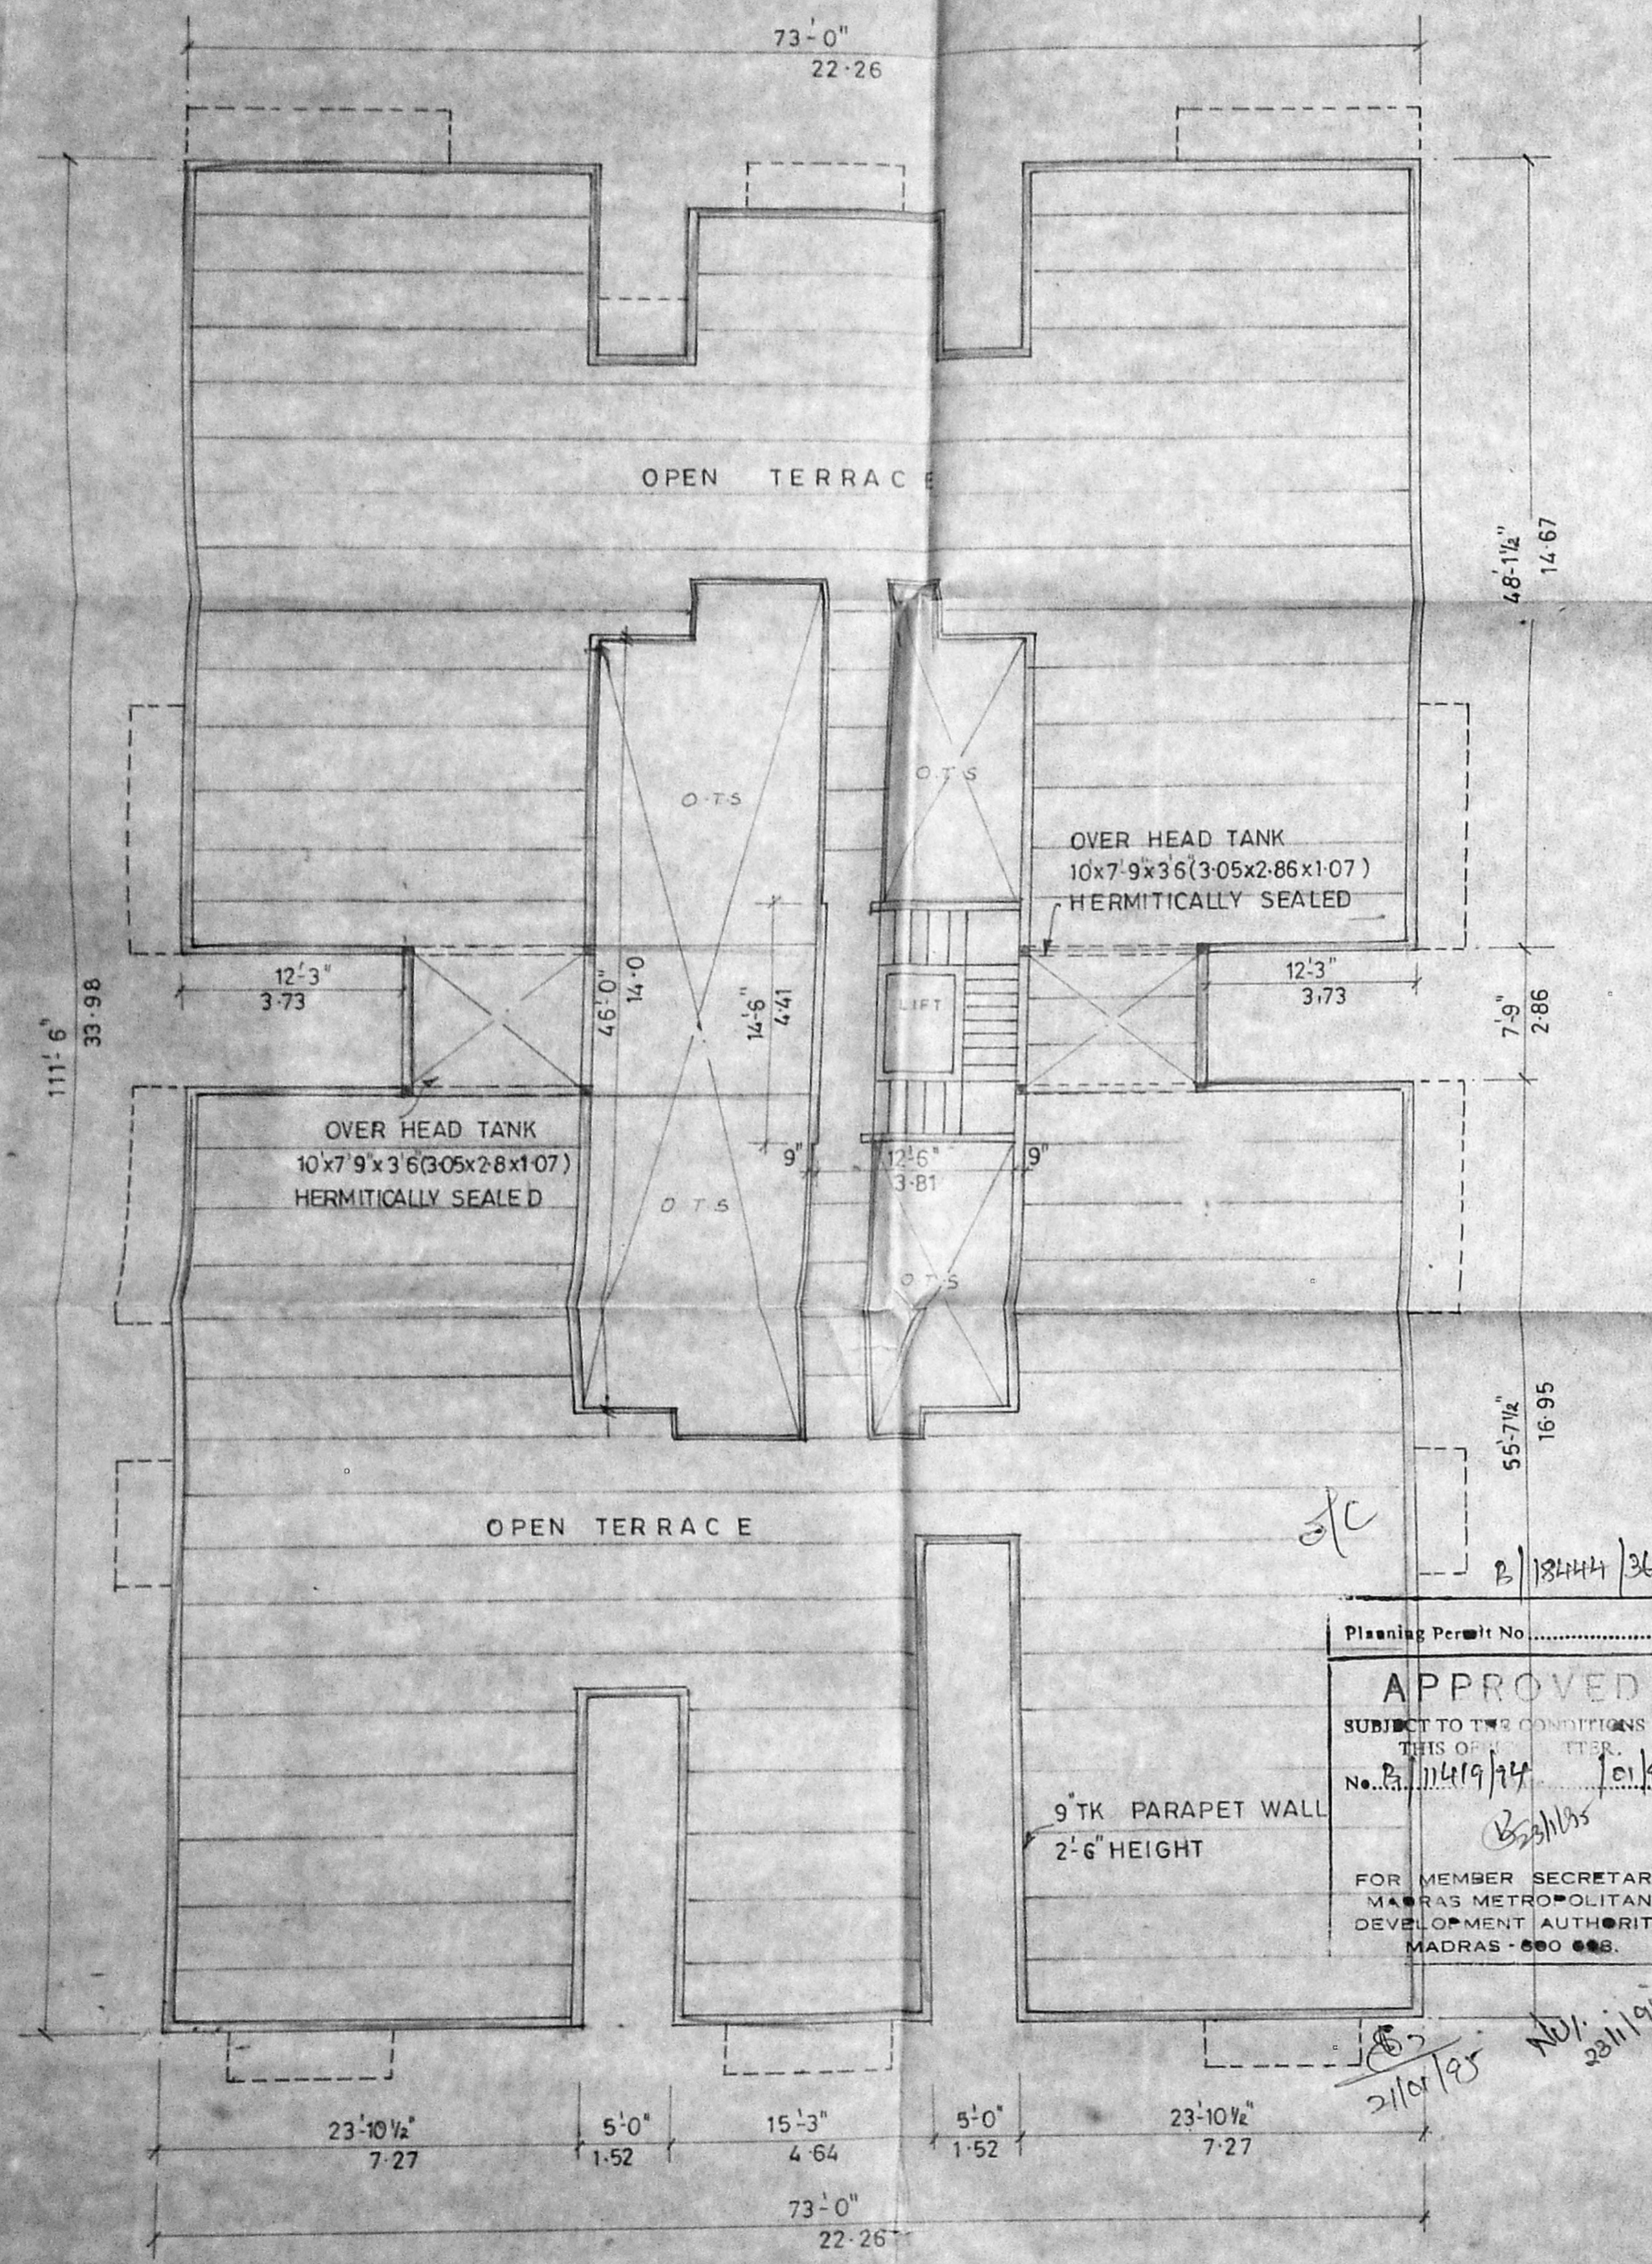


TERRACE FLOOR PLAN

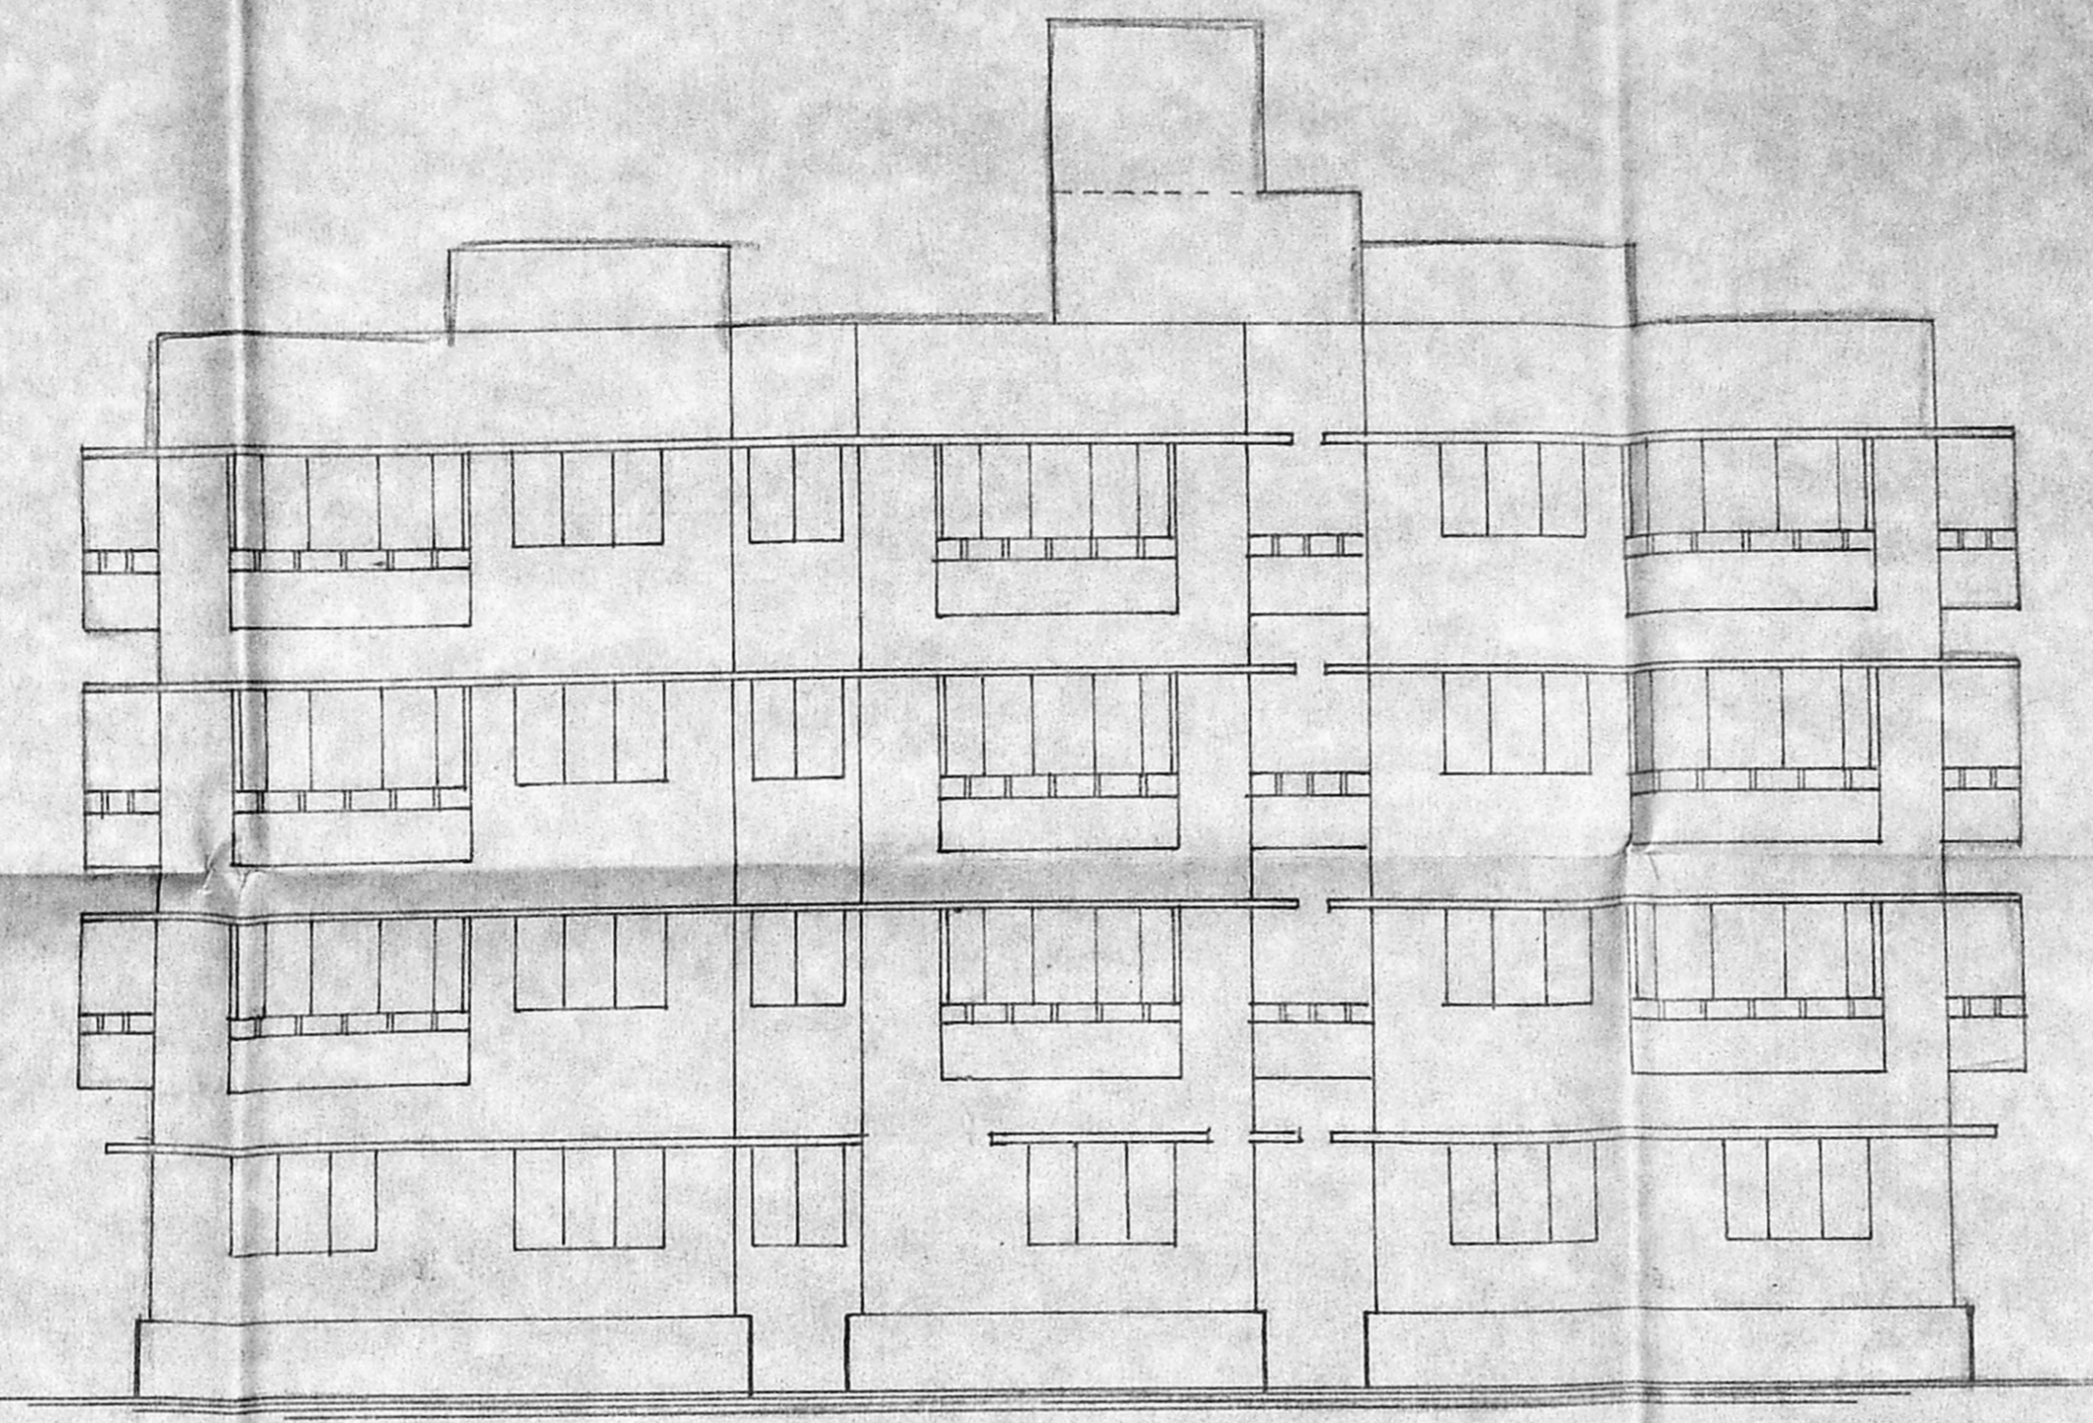


FRONT ELEVATION

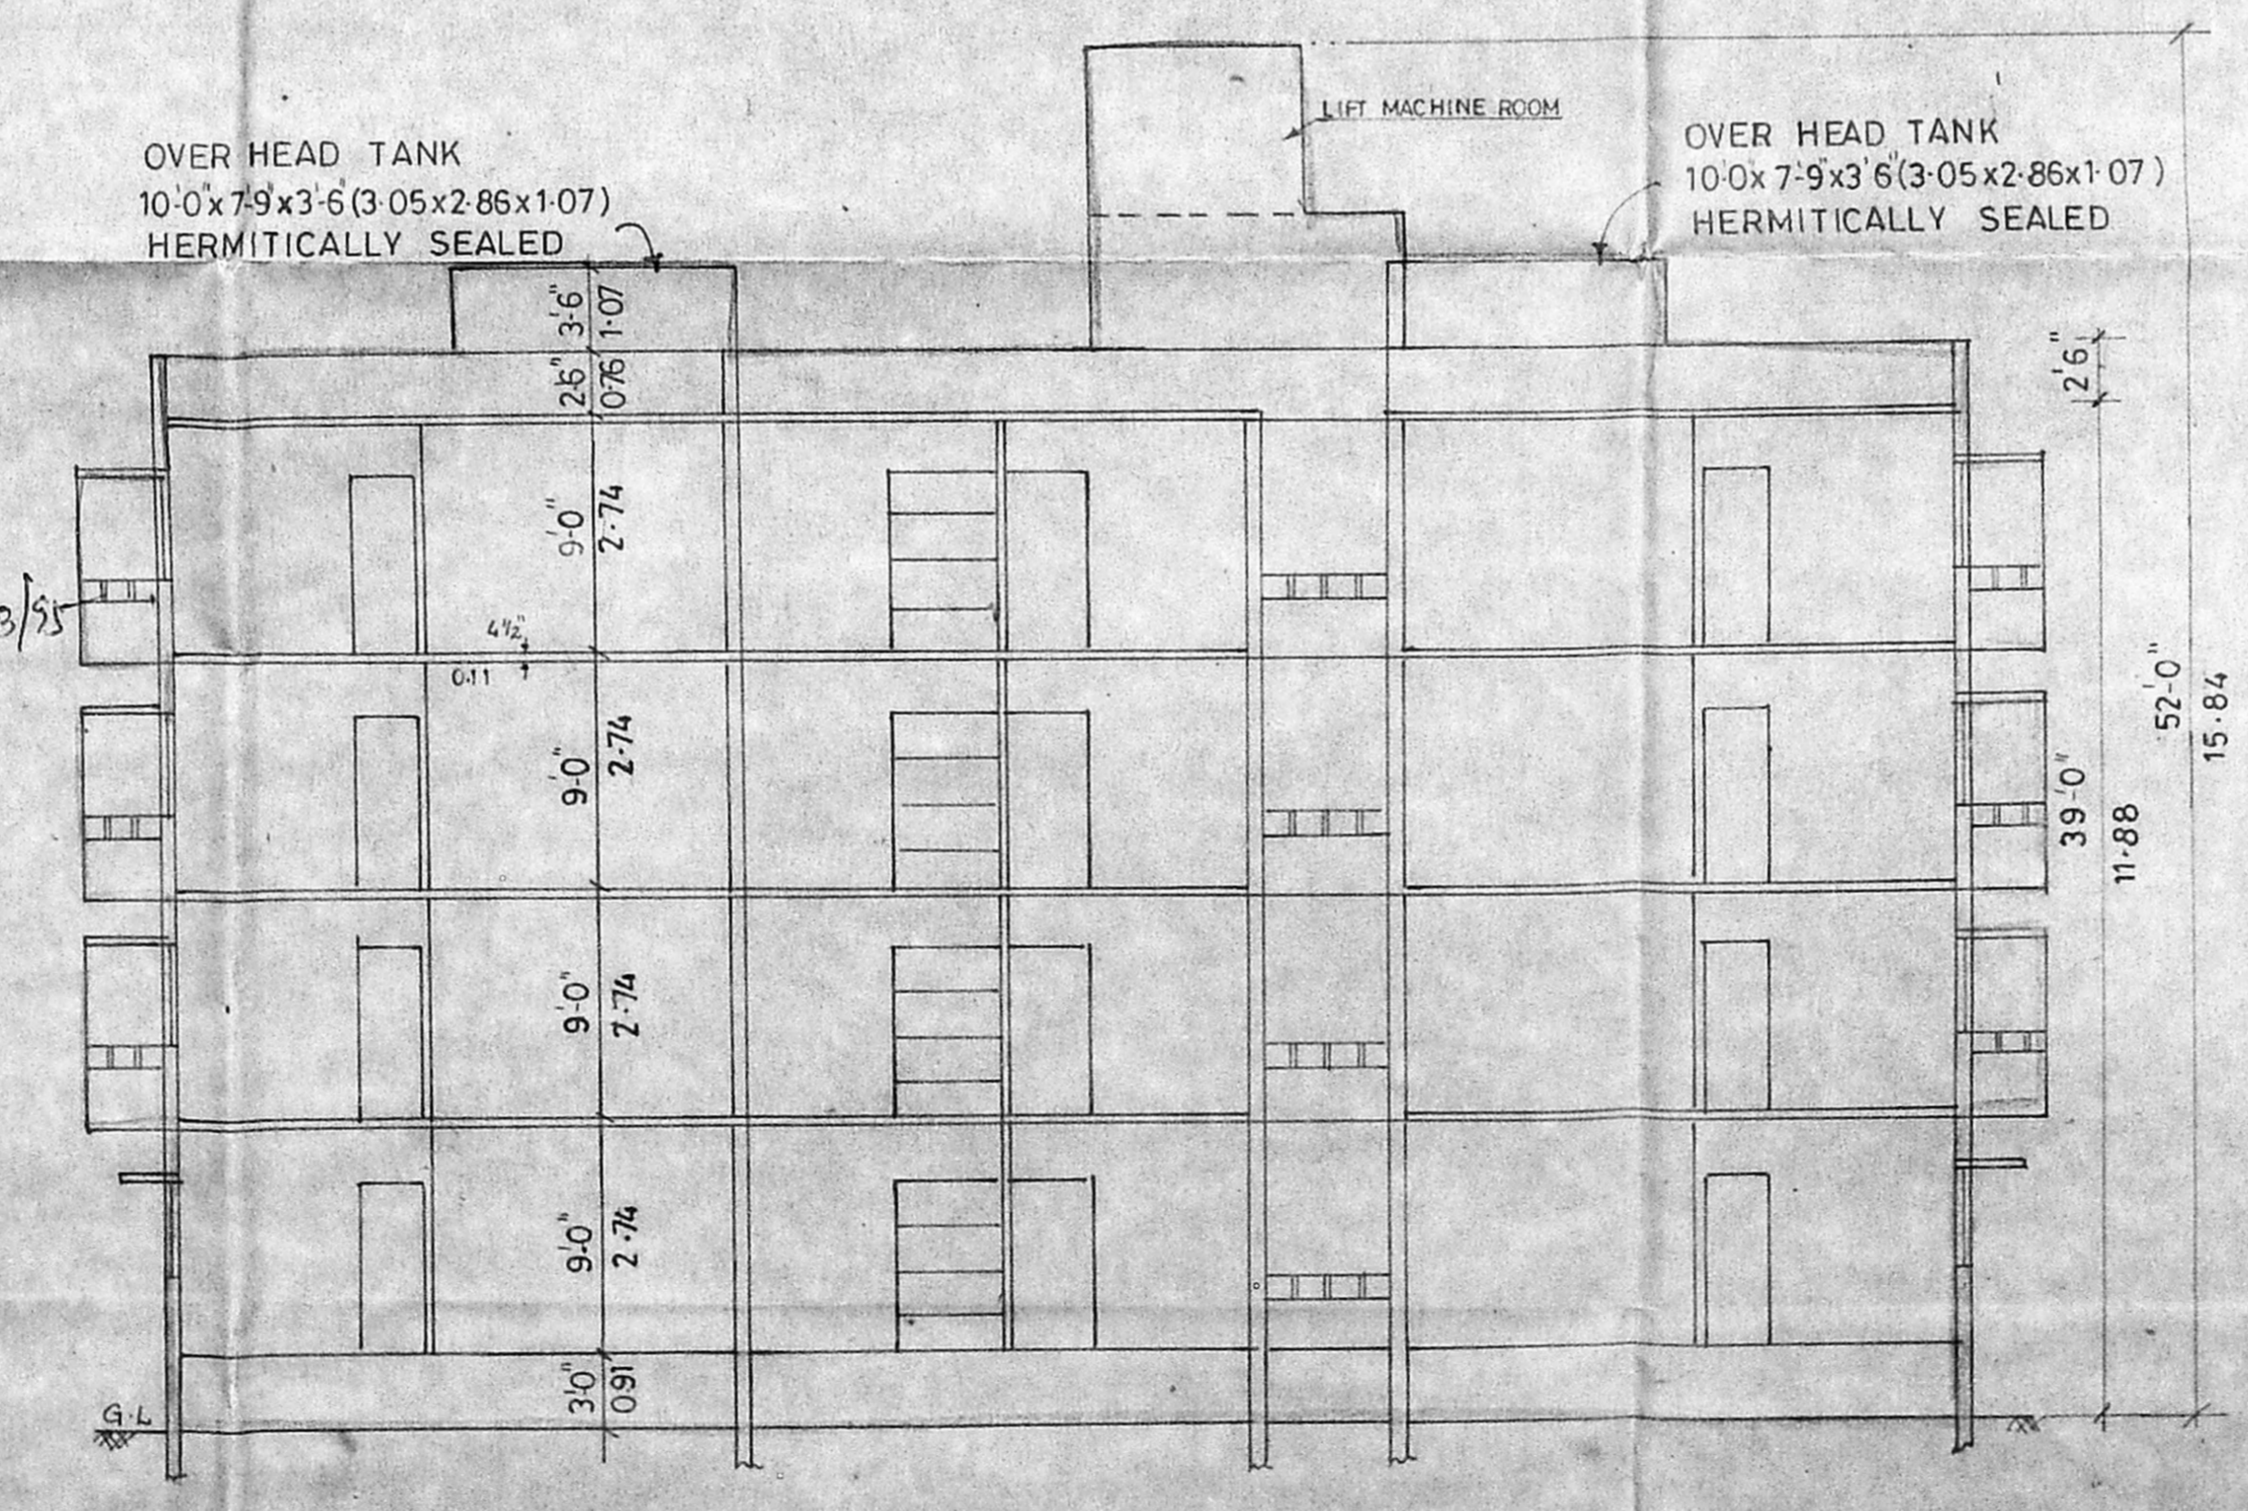

SECTION ON-AB

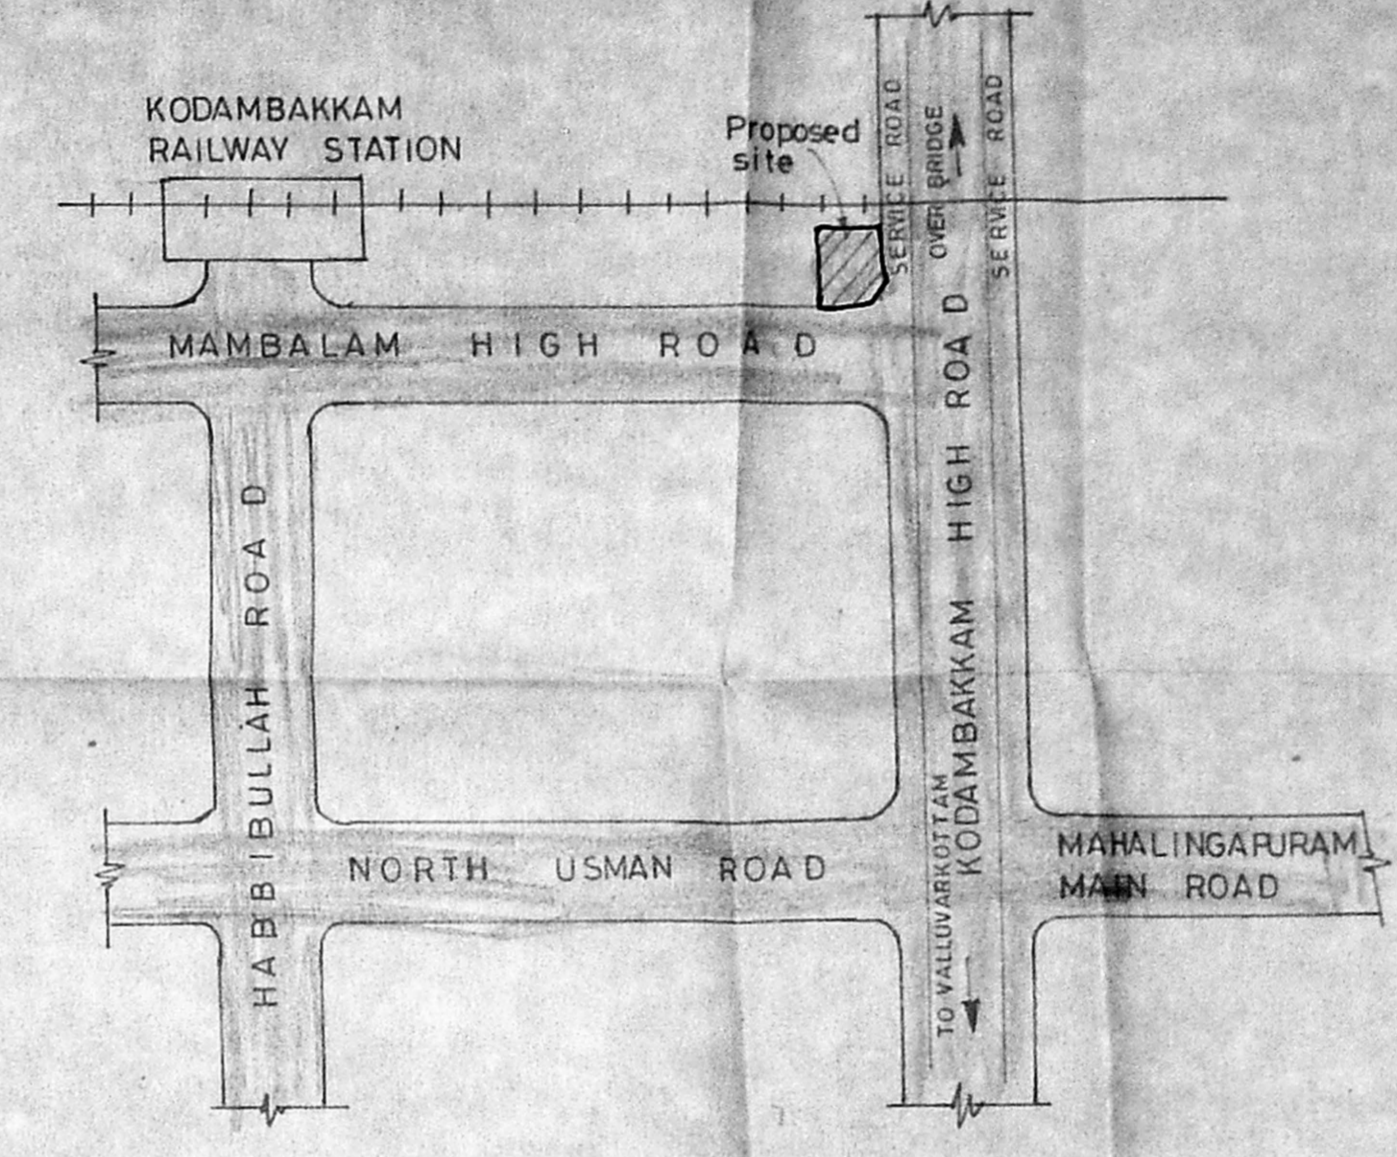

KEY PLAN (NOT TO SCALE)

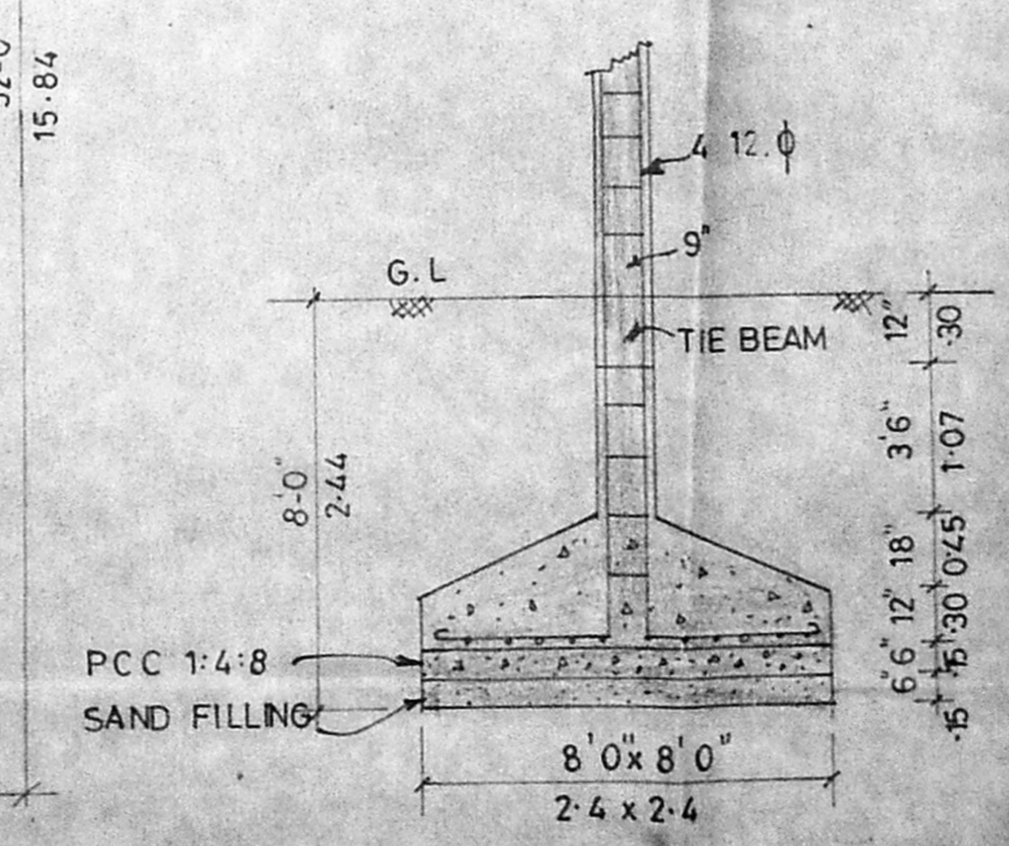

DETAILS OF R.C.C COLUMN

COLOUR INDEX

PROPOSED	RED
BOUNDARY	BLACK
ROAD	GREEN
DEMOLITION	YELLOW

SPECIFICATIONS

FOUNDATION WITH R.C.C 1:2:4 OF COLUMN 8'0"x8'0"

SUPER STRUCTURE WITH R.C.C COLUMN 9"x9" TIE BEAM LINTEL BEAM SUNSHADE AND WITH R.C.C 12 &

BRICK WORK IN CM 1:6 FLOORING WITH R.C.C 1:5:10 AND FINISHING WITH MOSAIC TILES

PLASTERING WITH CM 1:4 12 MM TK FOR CEILING AND WALLS WHITE AND COLOUR WASH TWO COATS.

SCHEDULE OF JOINERY

FD	FRENCH DOOR/WINDOW	7'0"x7'0"	2.13x2.13
FD ₁	FRENCH DOOR/WINDOW	5'0"x7'0"	1.52x2.13
D	DOOR	3'3"x7'0"	1.00x2.13
D ₁	DOOR	3'0"x7'0"	0.91x2.13
D ₂	DOOR	2'6"x7'0"	0.75x2.13
W	WINDOW	6'0"x4'0"	1.83x1.21
W ₁	WINDOW	4'0"x4'0"	1.21x1.21
W ₂	WINDOW	3'0"x4'0"	0.91x1.21
V	VENTILATOR	3'0"x2'0"	0.91x0.60
J	JOLLY	4'0"x4'0"	1.21x1.21

PLAN SHOWING THE PROPOSED FLATS AT MAMBALAM HIGH ROAD, T.NAGAR DIVISION, B.M.P.P. NO. 19/10/195

T.S.NO: 7572/2

BLOCK NO: 103.

Planning Permit No. 18/444/36/B/19/85

APPROVED

SUBJECT TO THE CONDITIONS IN THIS ORDER.

No. 18/444/36/B/19/85

FOR MEMBER SECRETARY

MADRAS METROPOLITAN DEVELOPMENT AUTHORITY

MADRAS - 600 008.

SCALE: 1"=8'0", 1"=32'0"

SHEET 2 OF 2

S. Somadeva

S.SOMADEVA BE(CIVIL)FIE,FIV.

CONSULTING ENGINEER CLASS-I

LICENSED SURVEYOR NO:16

DHUN BUILDING

MADRAS - 600 002.

L SURVEYOR

OWNER