




TYPICAL FLOOR PLAN (1ST & 3RD floors) OF BLOCK I

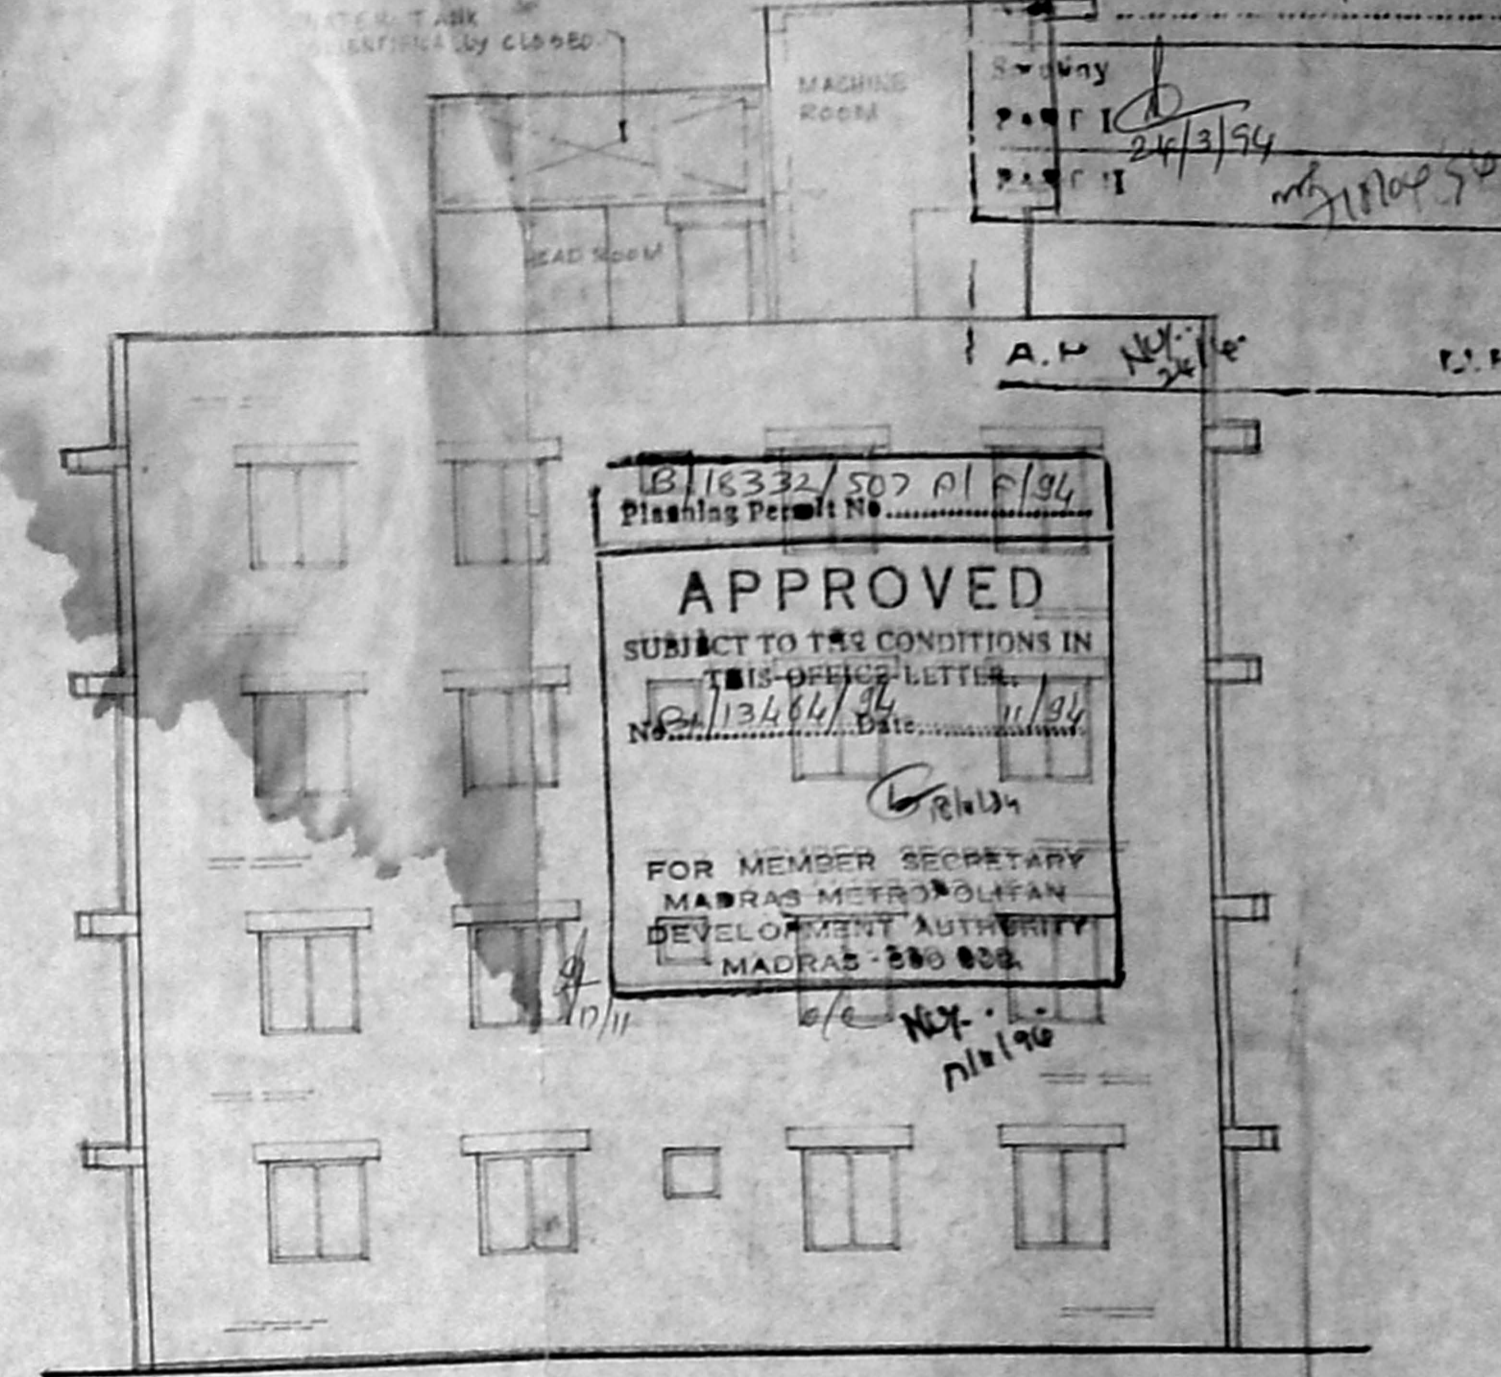

RIGHT SIDE ELEVATION OF BLOCK I

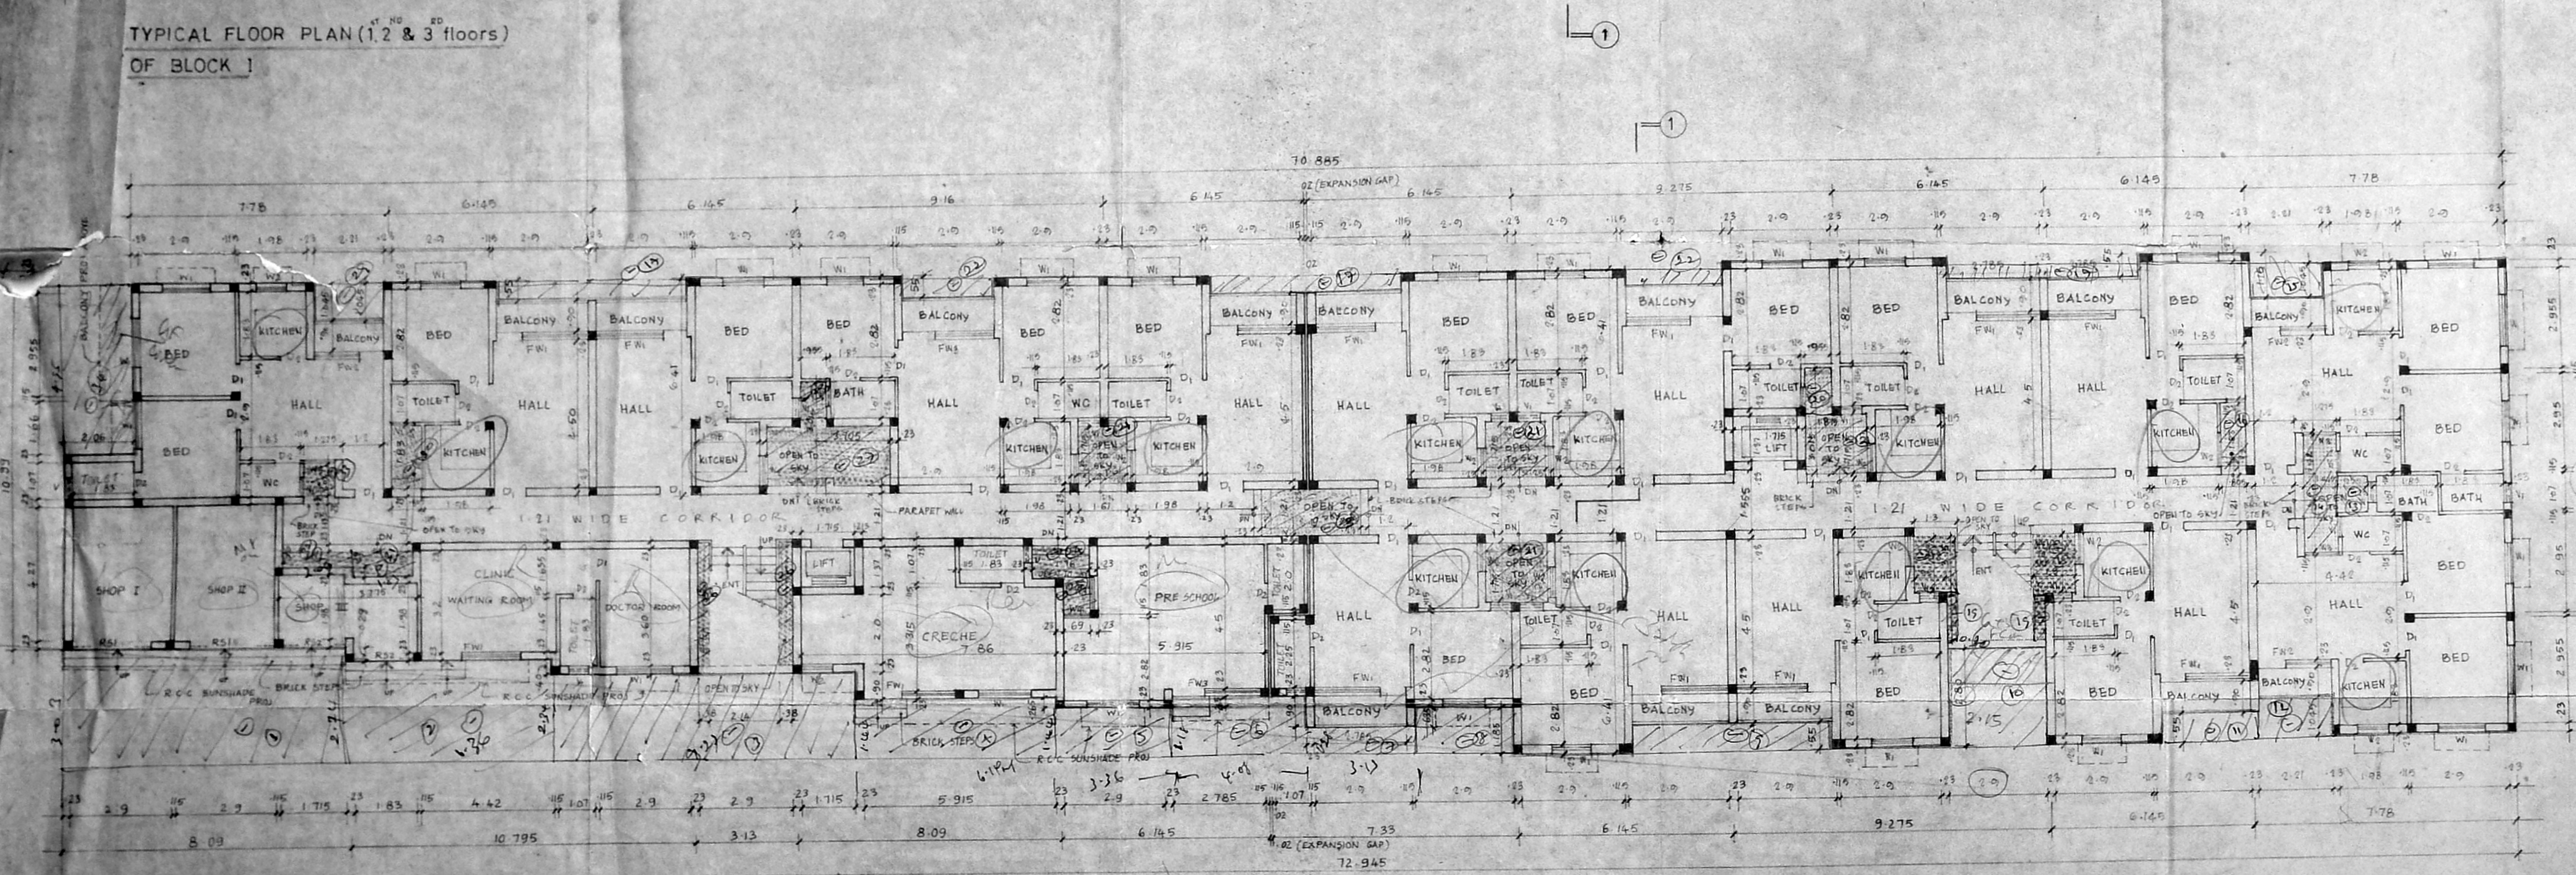

GROUND FLOOR PLAN OF BLOCK I

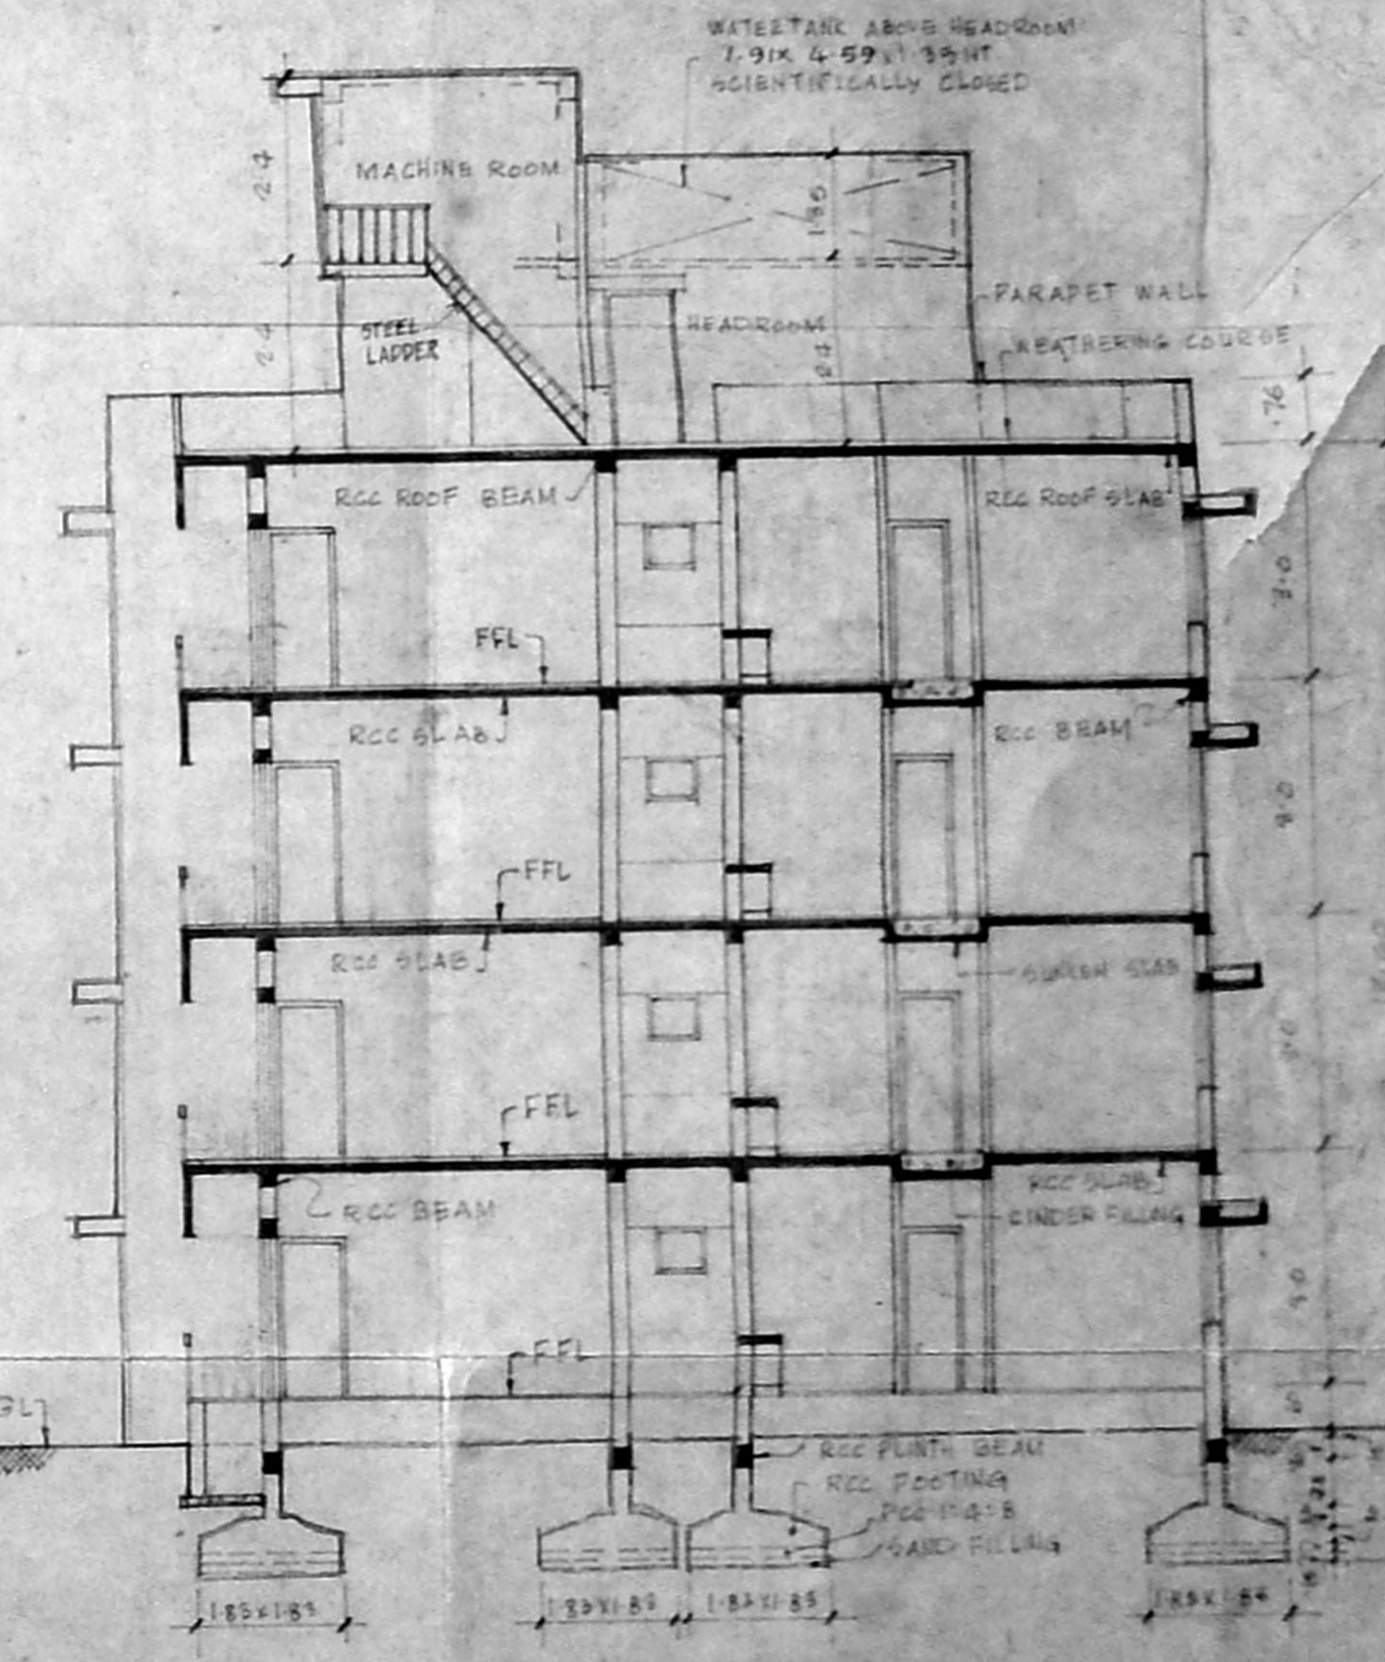

SECTION 1-1 OF BLOCK I

SCHEDULE OF JOINERY	
DR DOOR	0.76 x 2.15
FR DOOR	0.76 x 2.15
FR FRENCH WINDOW	2.15 x 2.15
FR WINDOW	1.69 x 1.97
FR WINDOW	0.91 x 1.87
FR WINDOW	1.04 x 1.97
FR VENTILATOR	0.61 x 0.64
FR FRENCH WINDOW	2.67 x 2.15

LIST OF DRAWINGS			
SL. NO.	DESCRIPTION	SHT. NO.	QTY.
1	BLOCK I GROUND FLOOR PLAN, TYPICAL FLOOR PLAN (1 ST & 3 RD FLOORS), RIGHT SIDE ELEVATION AND SECTION 1-1.	1/6	1
2	BLOCK I TERRACE PLAN AND DETAILS OF WINDOWS, GROUND SUMP & MACHINE ROOM PLAN.	2/6	1
3	BLOCK II GROUND FLOOR PLAN, TYPICAL FLOOR PLAN (1 ST & 3 RD FLOORS).	3/6	1
4	BLOCK II TERRACE PLAN, MACHINE ROOM PLAN, RIGHT SIDE ELEVATION AND SECTION 1-1.	4/6	1
5	BLOCK III GROUND FLOOR PLAN, TYPICAL FLOOR PLAN (1 ST & 3 RD FLOORS).	5/6	1
6	BLOCK III TERRACE PLAN, MACHINE ROOM PLAN, RIGHT SIDE ELEVATION AND SECTION 1-1.	6/6	1


AREA STATEMENT	
AREA OF PLOT	= 6151.09 SQM (152 ACRES)
AREA OF BLOCK I	= 2420.93 SQM
AREA OF BLOCK II	= 2889.45 SQM
AREA OF BLOCK III	= 2844.02 SQM
TOTAL FLOOR AREA	= 9154.40
NON FSI AREA IN BLOCK II	= 37.74 SQM
FSI PROVIDED	= 1.49
TOTAL NO. OF DWELLINGS	= 198

BLOCK - I



PLAN SHOWING THE PROPOSED RESIDENTIAL FLATS AT KUNRATHUR MAIN ROAD, S.NO. 67/3A, MADANANDAPURAM VILLAGE.

DATE: _____
 SCALE = 1:100
 ALL DIMENSIONS ARE IN METRES.
 SIGNATURE OF OWNER: _____


S. D. DURAI PANDIAN
 S. DURAI PANDIAN
 B.E., A.M.I.E., F.I.L. (Arch.)
 Chartered Engineer, Valuation, Industrial Consultant
 Registered Architect, Town & Country Engineer & Licensed Surveyor, Corporation of Madras
 14, Sri Vinayak, Phone: 612833, Kilpauk Garden Colony Extra, MADRAS - 600 010.
 SIGNATURE OF ARCHITECT/SURVEYOR: _____

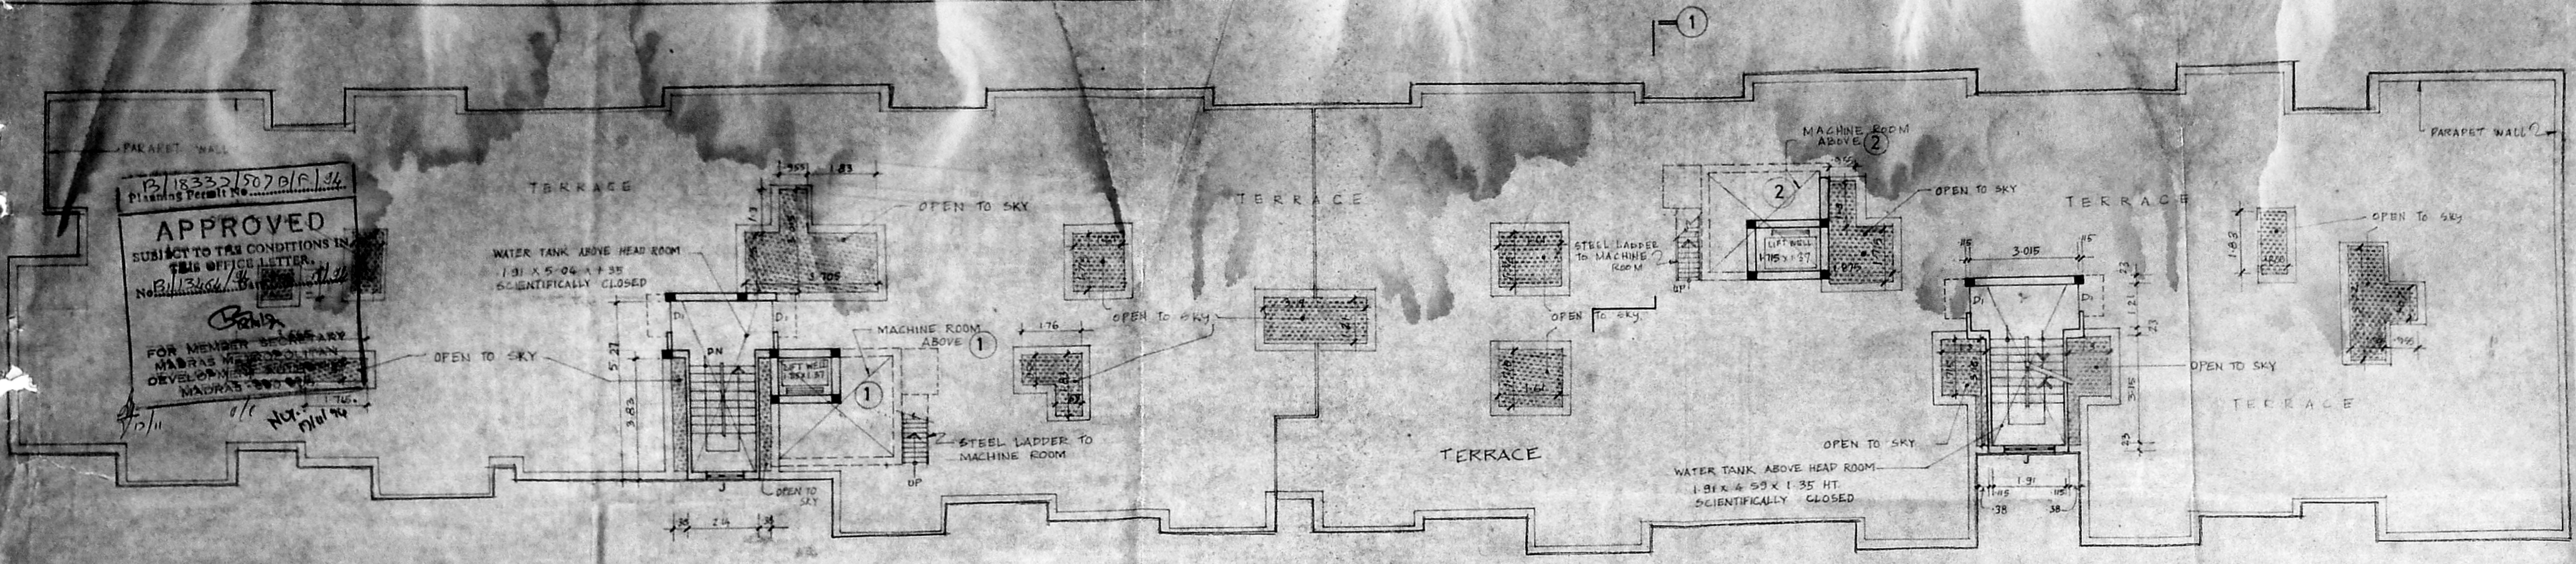

TERRACE PLAN OF BLOCK I

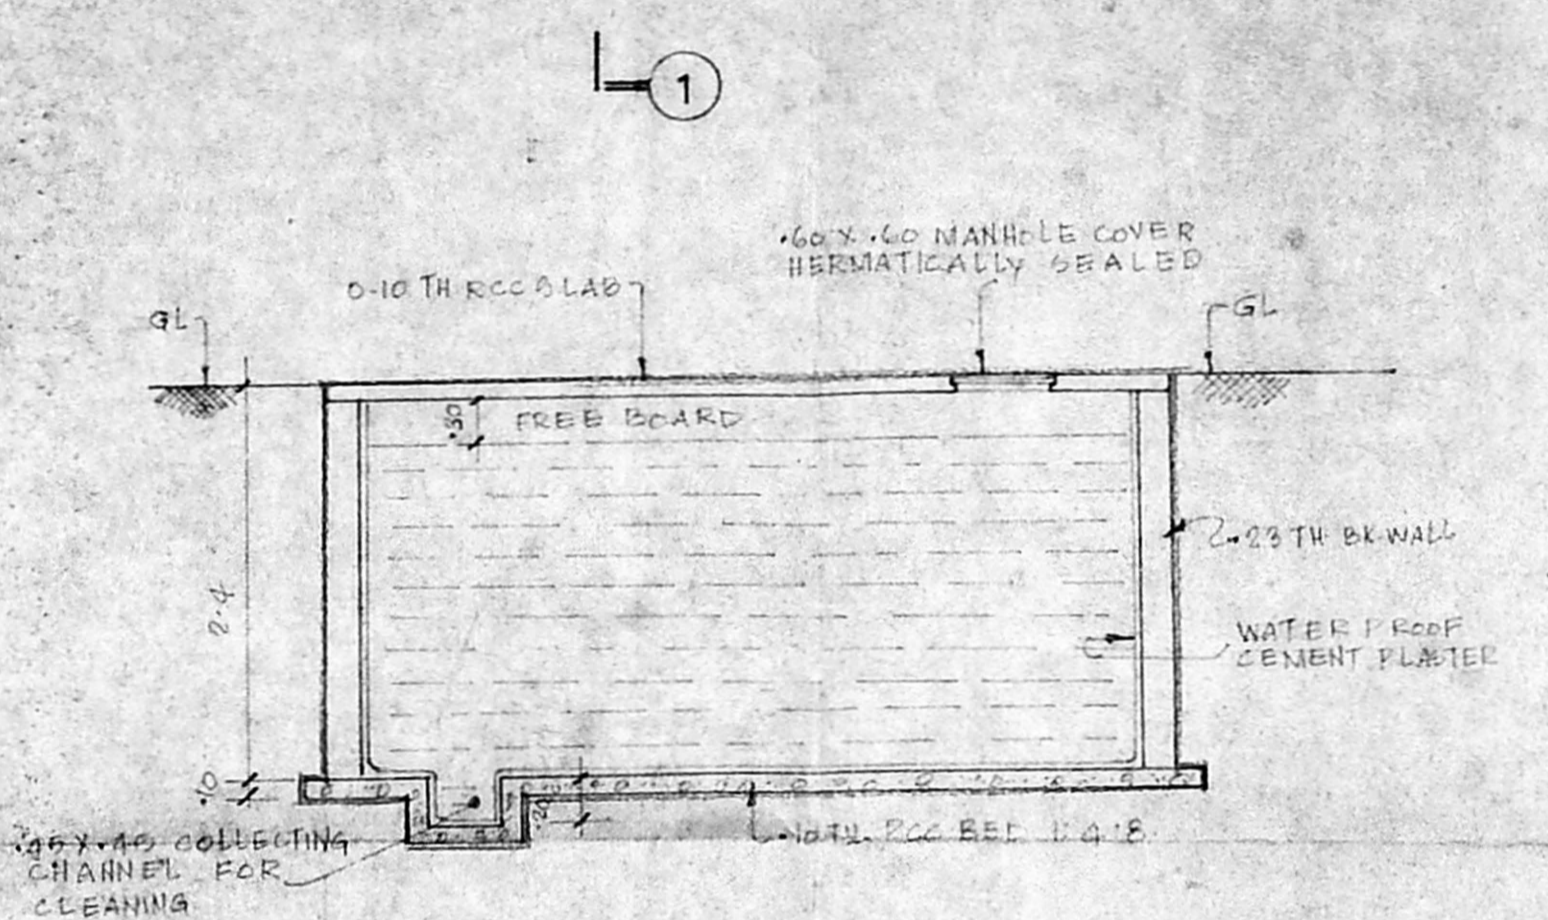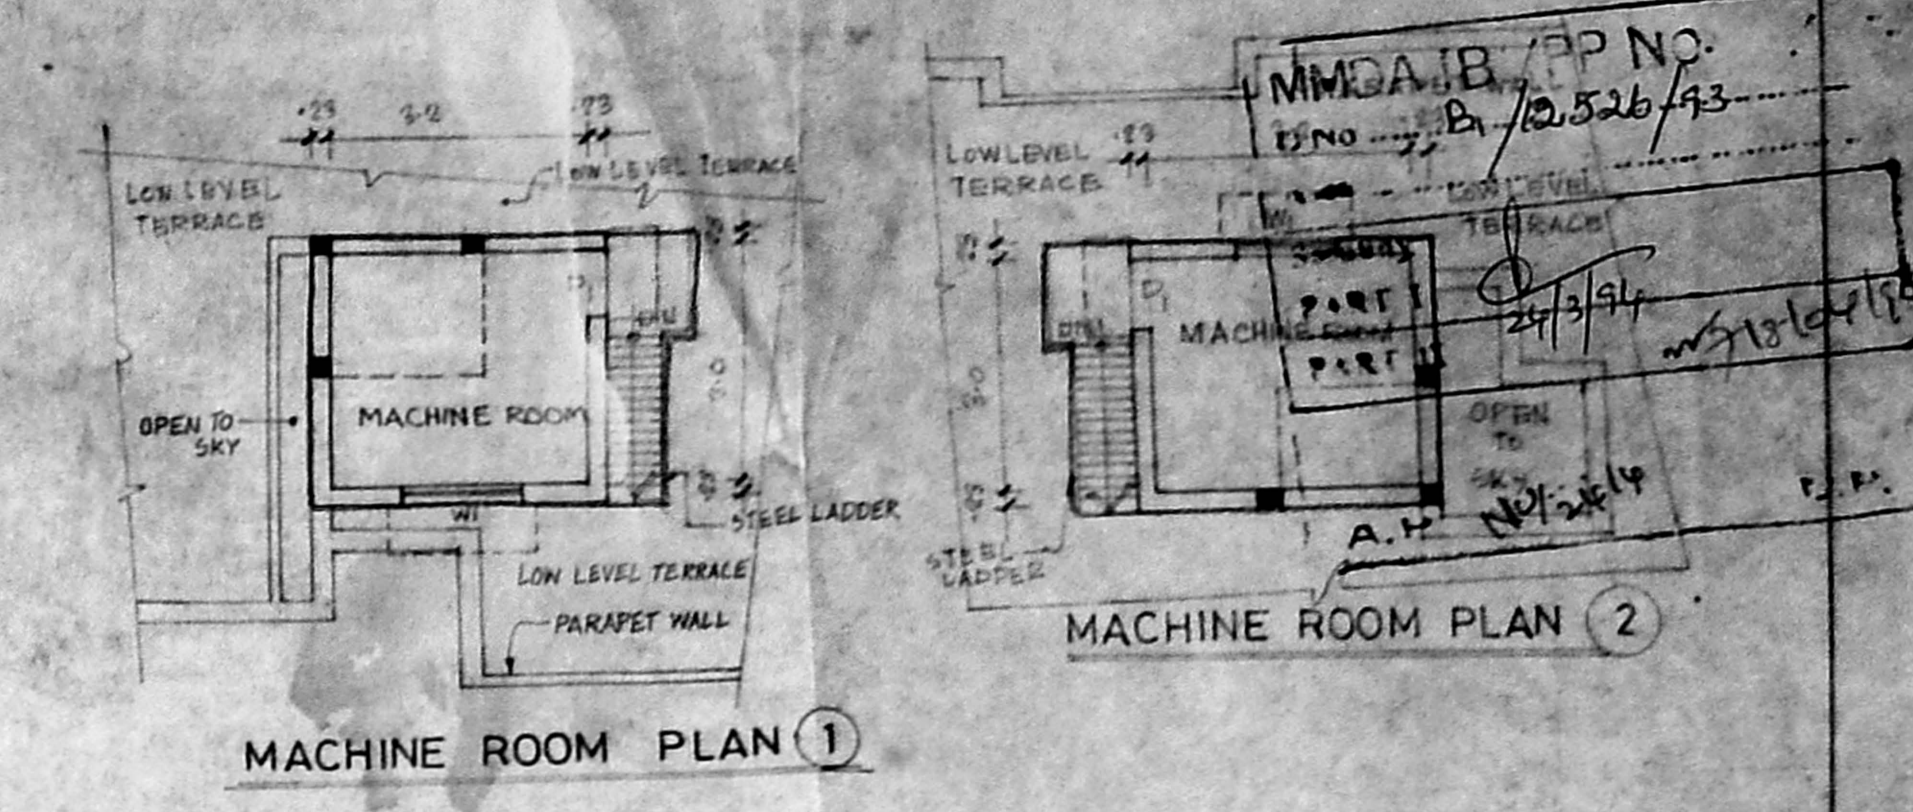

SECTION 3

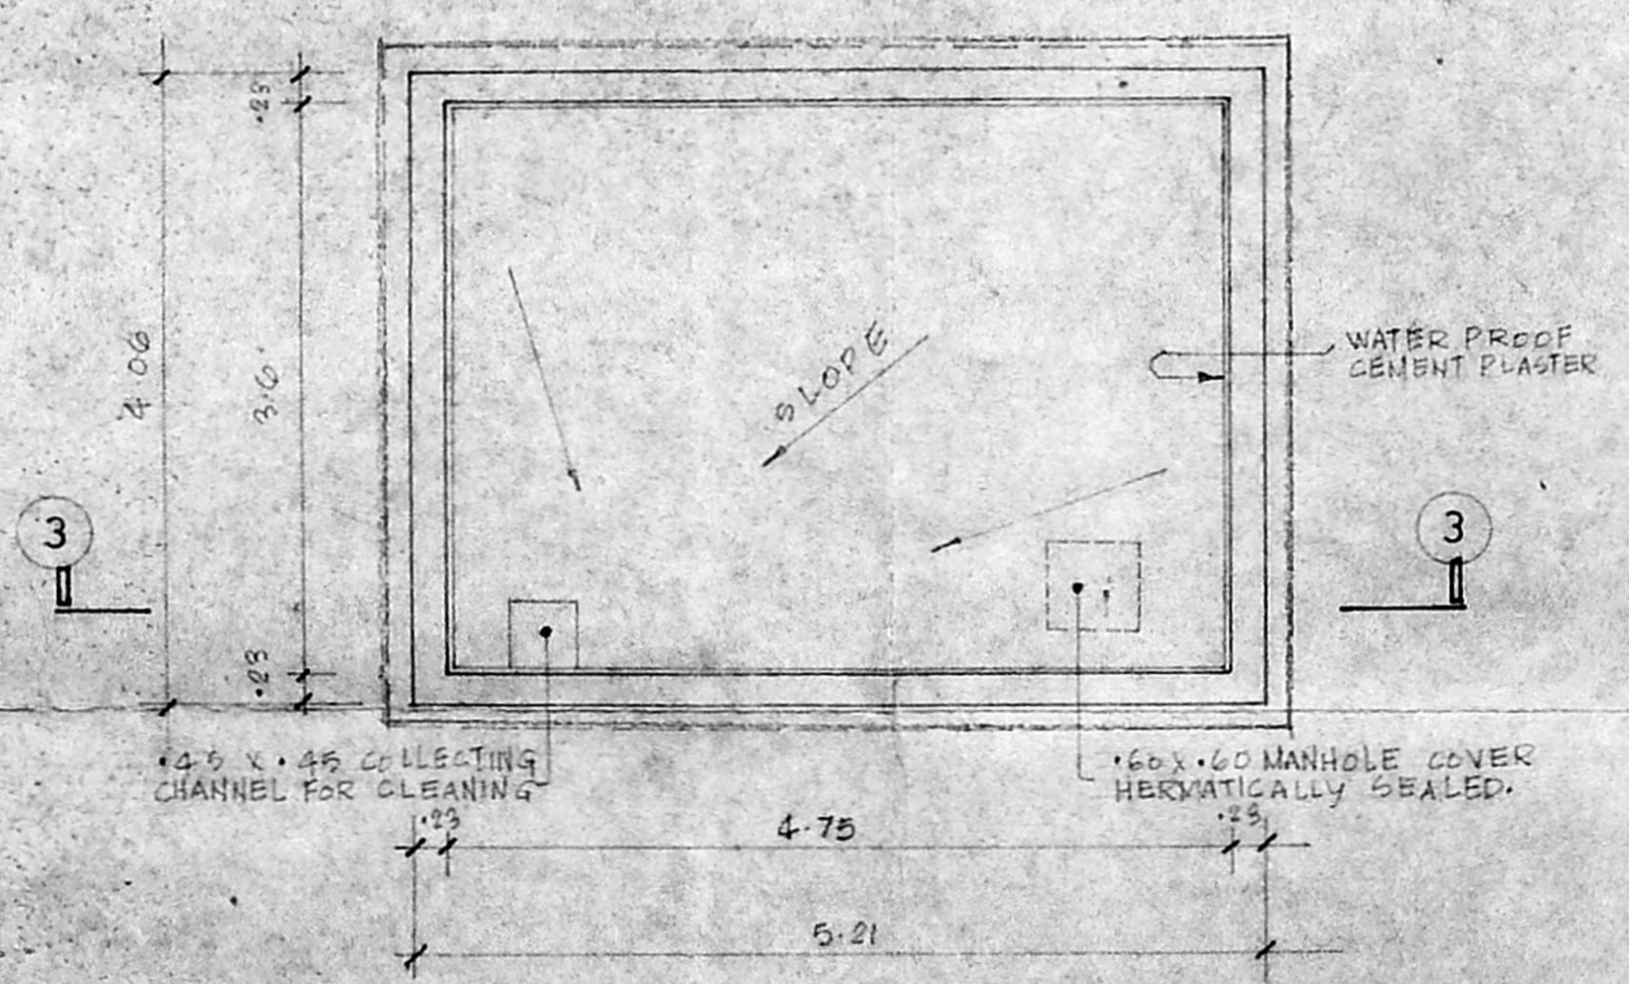

PLAN OF UNDER GROUND SUMP
SCALE 1:100

BLOCK - I

PLAN SHOWING THE PROPOSED RESIDENTIAL FLATS AT KUNRATHUR MAIN ROAD, S NO. 67/3A, MADANANDAPURAM VILLAGE.

DATE
SCALE: 1:100
ALL DIMENSIONS ARE IN METRES.

SIGNATURE OF OWNER





S. Durai Pandian
S. DURAI PANDIAN
M.E., A.M.I.E.E., F.I.L. Arch.
Chartered Engineer, Valuer, Industrial Consultant
Registered Architect, Temple Engineer & Licensed Surveyor, Corporation of Madras.
14, Sri Vinayak, Phone: 61444.
Kilpauk Garden Colony Extn.
MADRAS - 600 010

SHEET NO. 9/6

MMDA B/P NO. /
 ONO B/12526/93
 S. D. M. /
 PART I
 2/13/94
 A. N. S. /

18333/507 C/F/34
 Planning Permission No. 13464/94
APPROVED
 SUBJECT TO THE CONDITIONS IN THIS OFFICE LETTER.
 FOR MEMBER SECRETARY
 MADRAS METROPOLITAN
 DEVELOPMENT AUTHORITY
 MADRAS - 600 005.

4/10 N/S/15/11/16

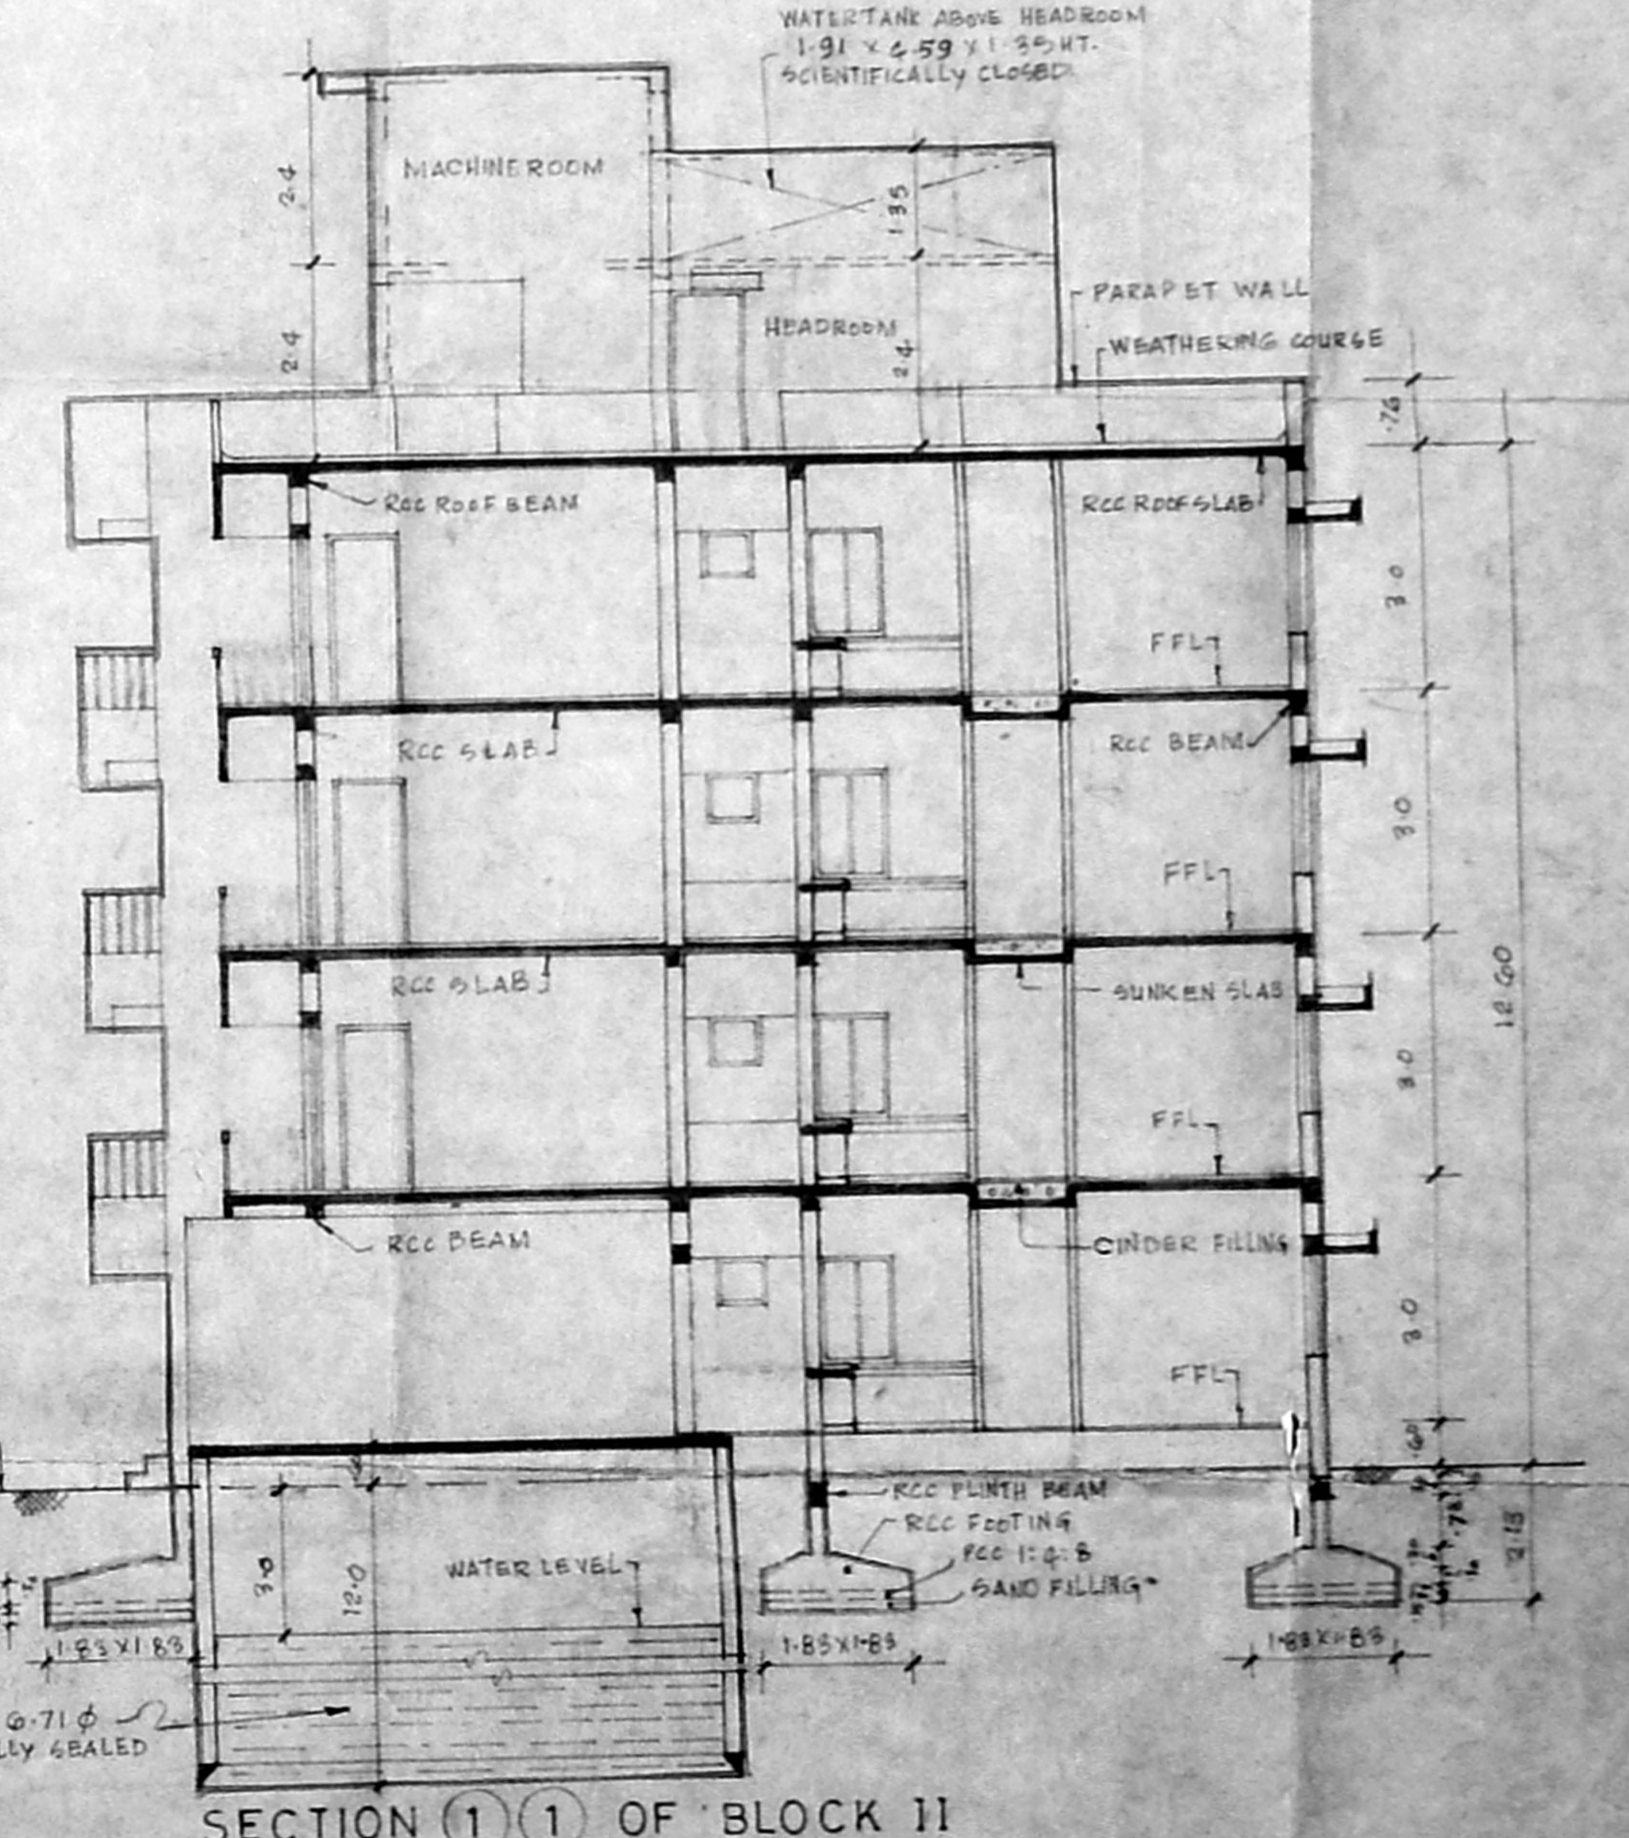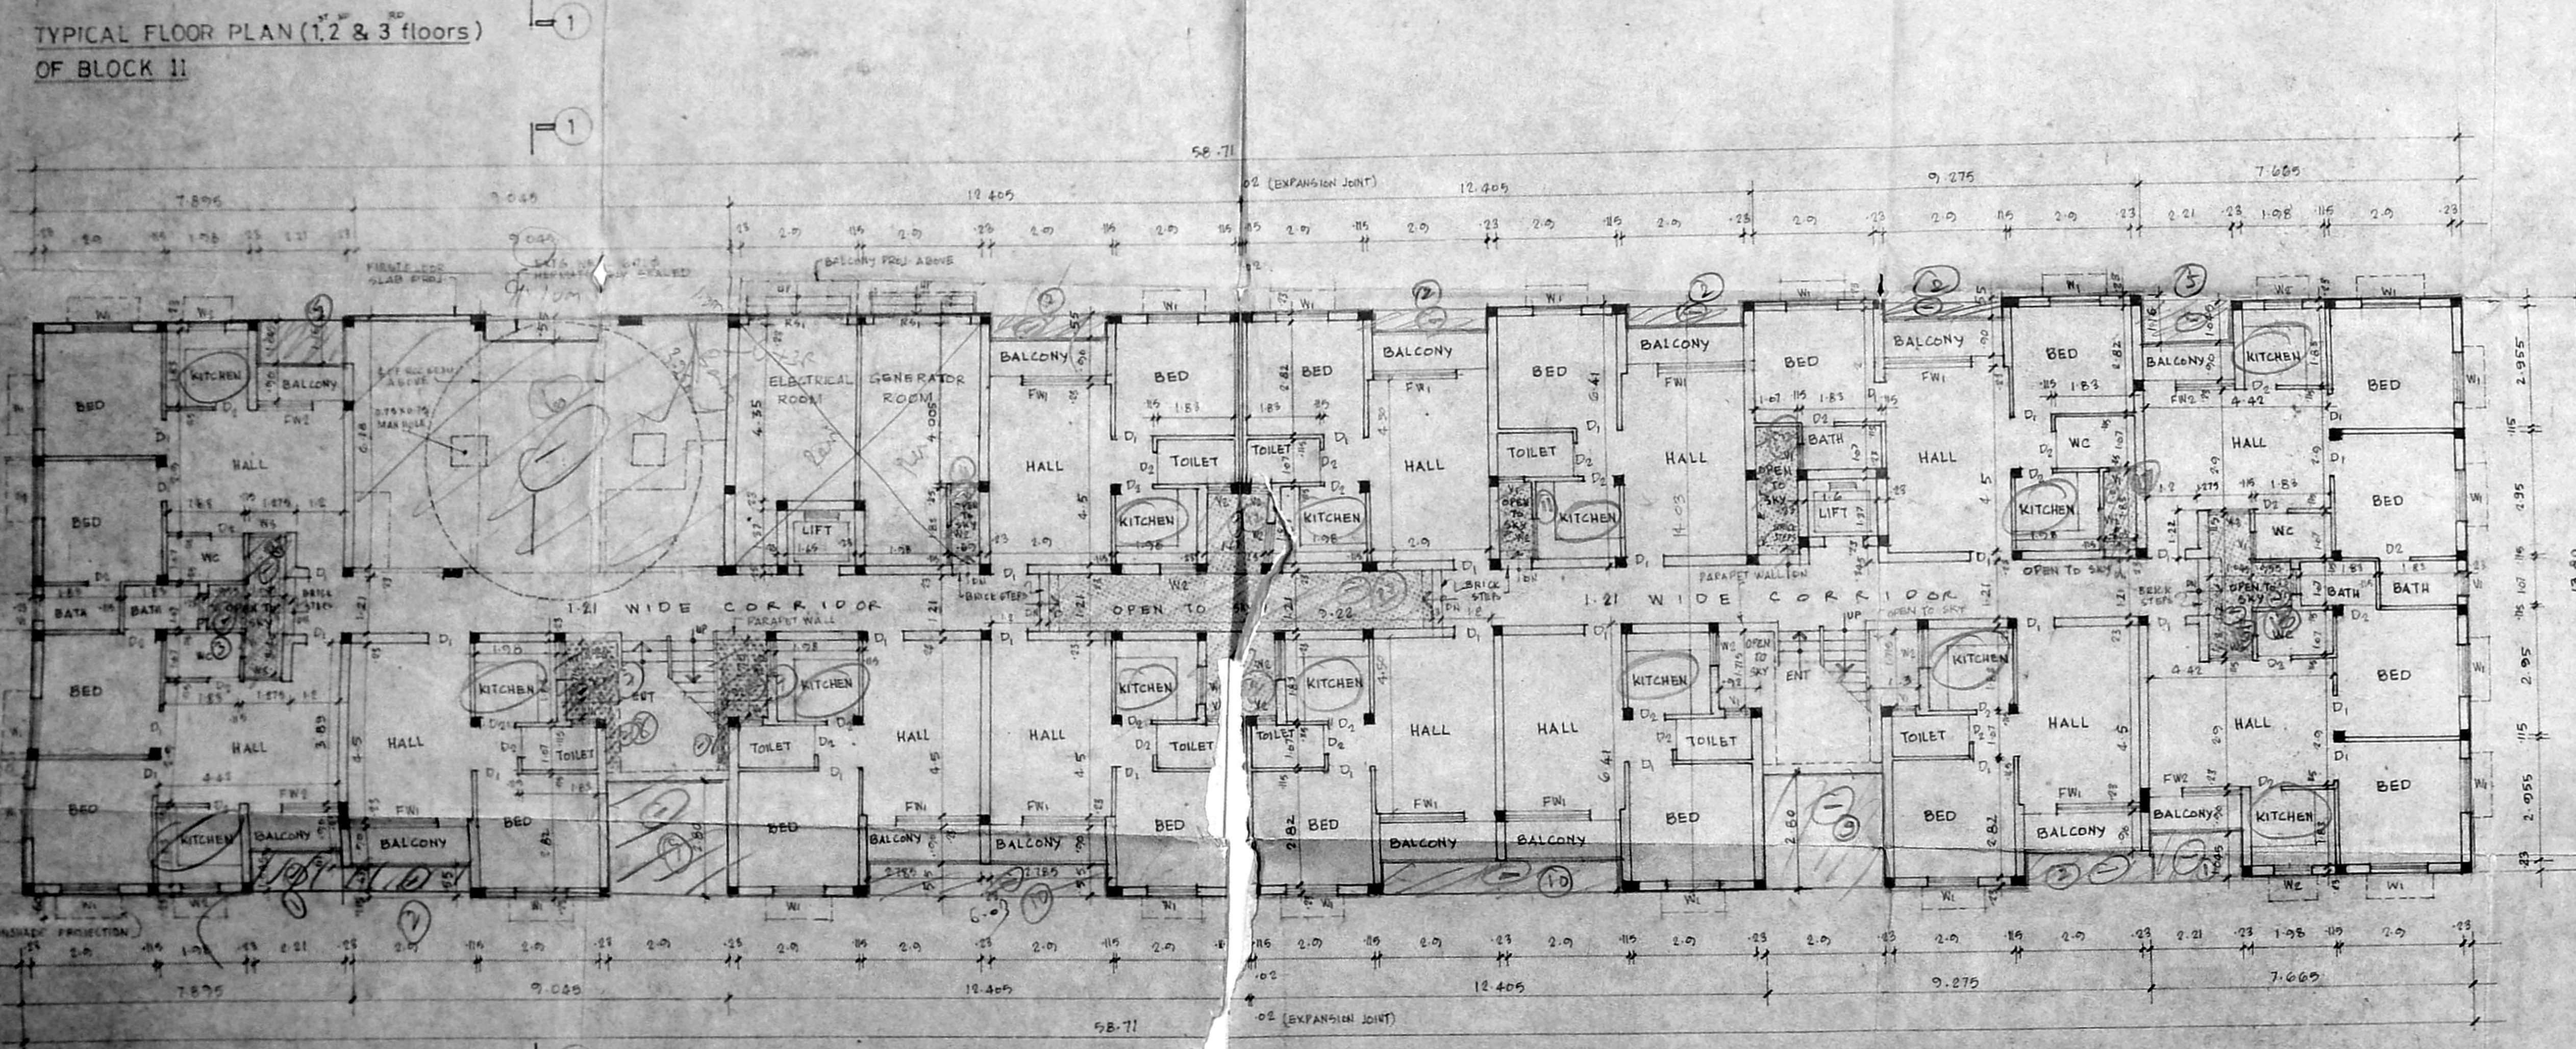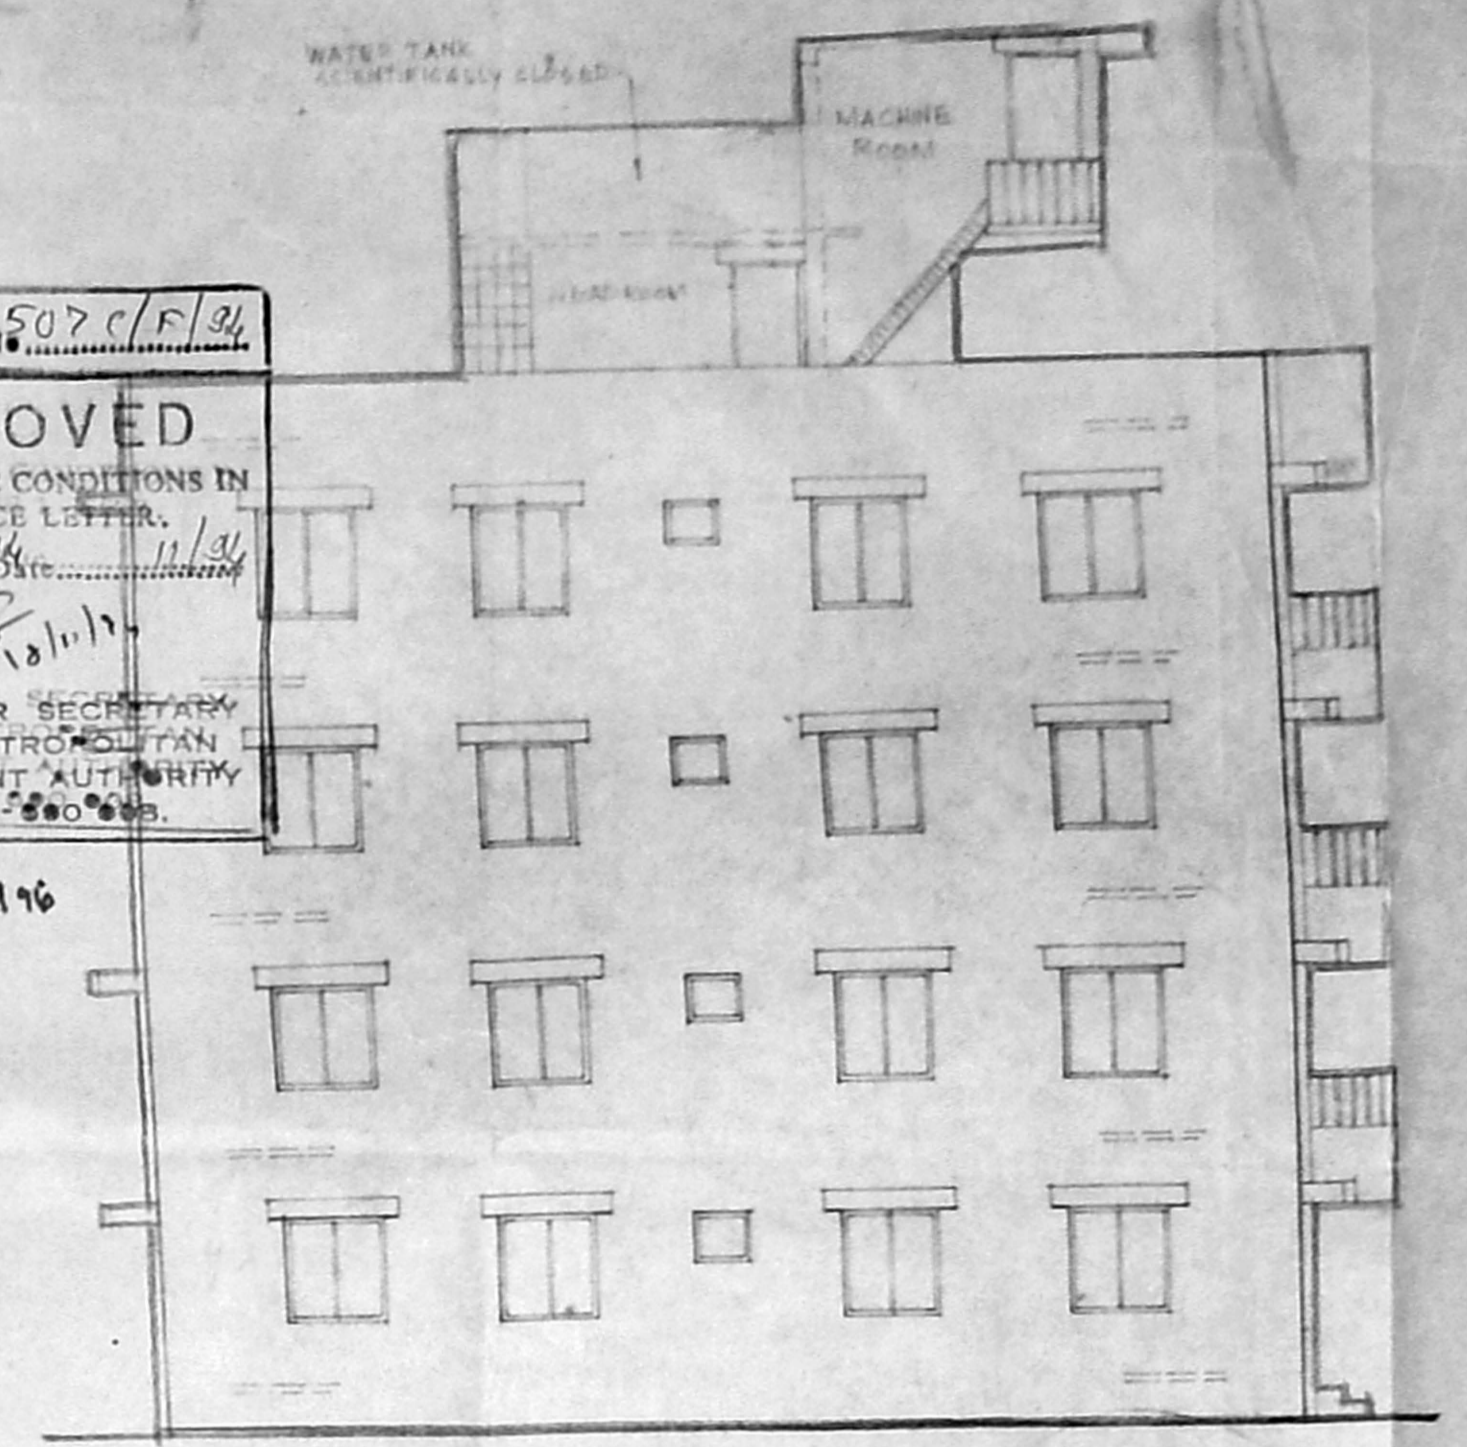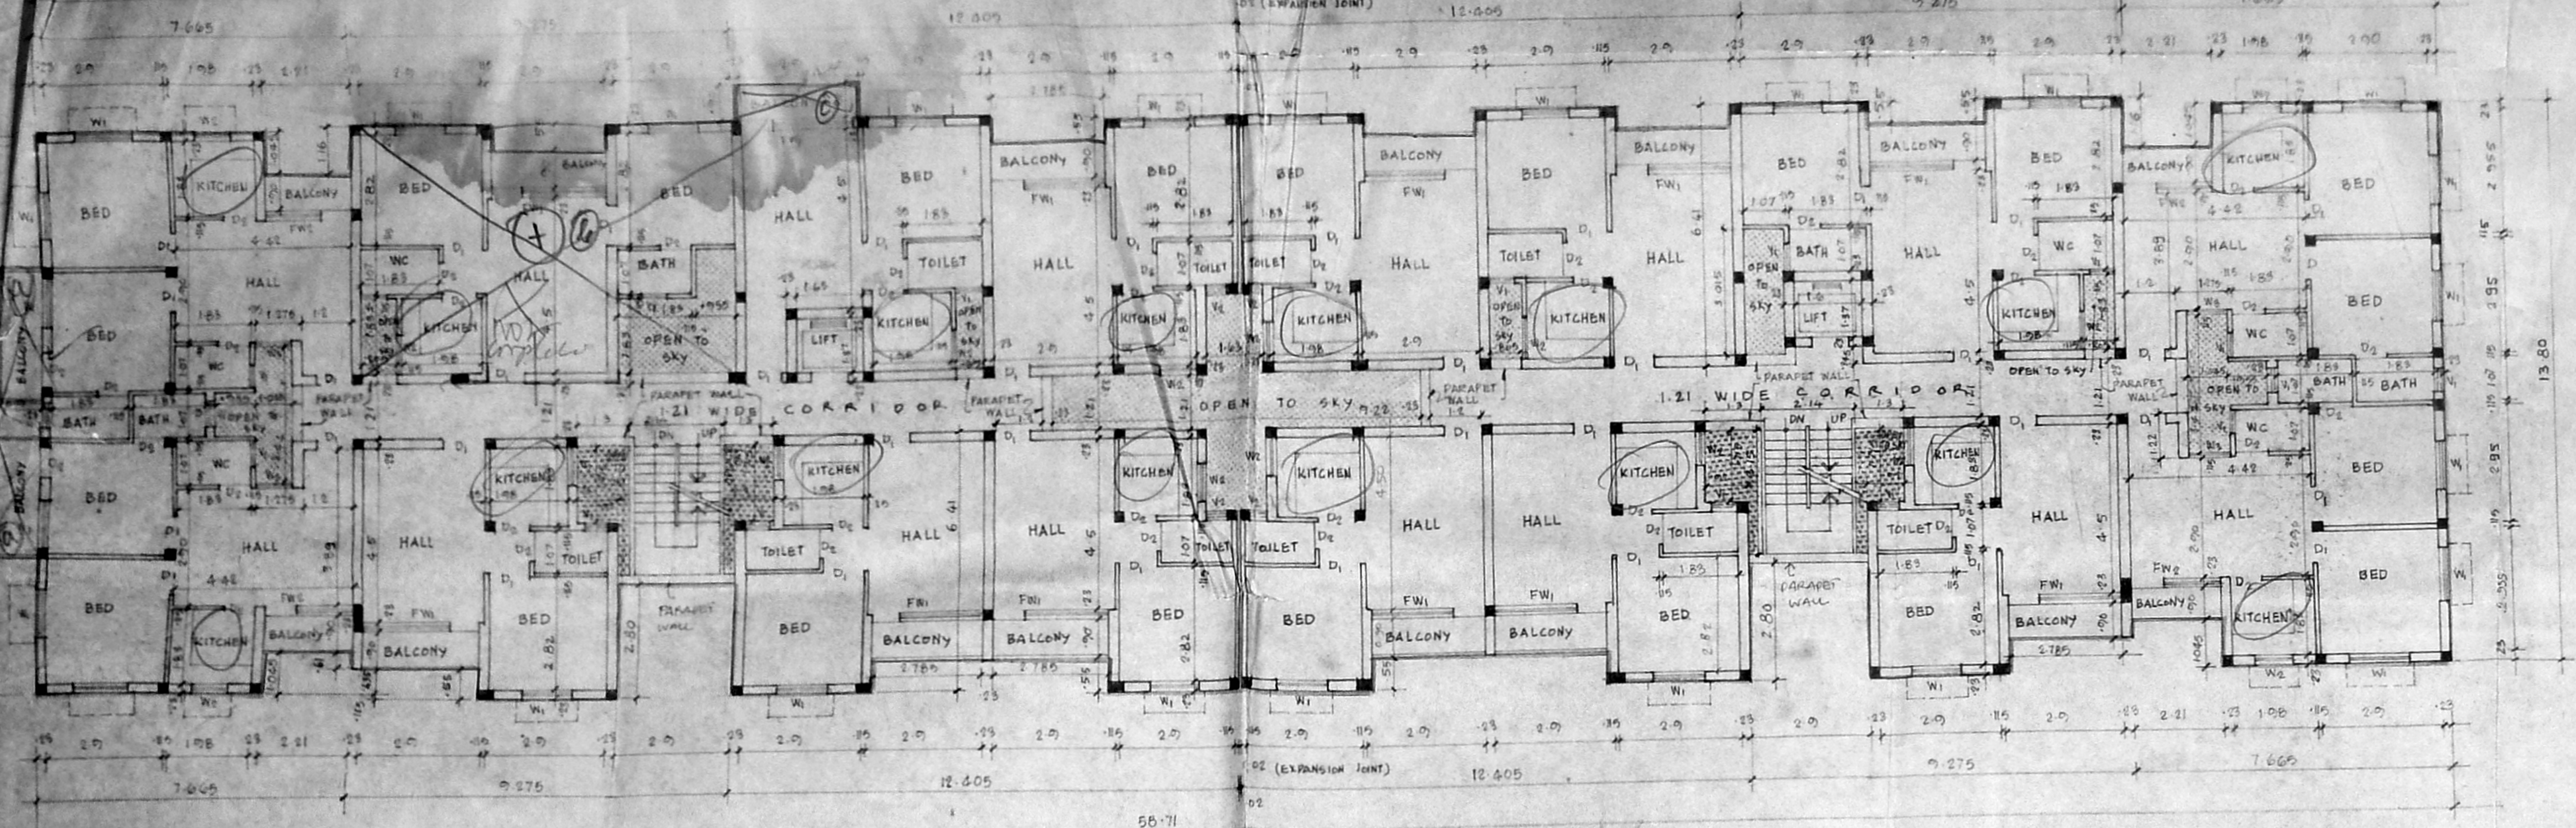

SCHEDULE OF JOINERY


D1 DOOR	0-70 x 2-15	RAI POLINA CHITTIE	5-40 x 2-54
D2 DOOR	0-76 x 2-15		
F1 FRENCH WINDOW	0-75 x 2-15		
F2 FRENCH WINDOW	0-21 x 2-15		
W1 WINDOW	1-08 x 1-57		
W2 WINDOW	0-71 x 1-37		
V1 VENTILATOR	0-61 x 0-61		
V2 VENTILATOR	0-55 x 0-61		

BLOCK - II

PLAN SHOWING THE PROPOSED RESIDENTIAL FLATS AT KUNRATHUR MAIN ROAD, S. NO: 67/3A, MADANANDAPURAM VILLAGE.


DATE
 SCALE: 1:100
 ALL DIMENSIONS ARE IN METERS
 S. D. M.
 SIGNATURE OF OWNER

S. D. M. & DURAI PANDIAN,
 BE. AMISE. FII. 476.
 Chartered Engineer, Valuer, Industrial Consultant,
 Registered Architect, Temple Engineer &
 Licensed Surveyor, Corporation of Madras.
 14, Sri Venkayak, Phone: 612883.
 Kilpauk Garden Colony Extra.
 MADRAS - 600 010
 SIGNATURE OF LICENSED SURVEYOR

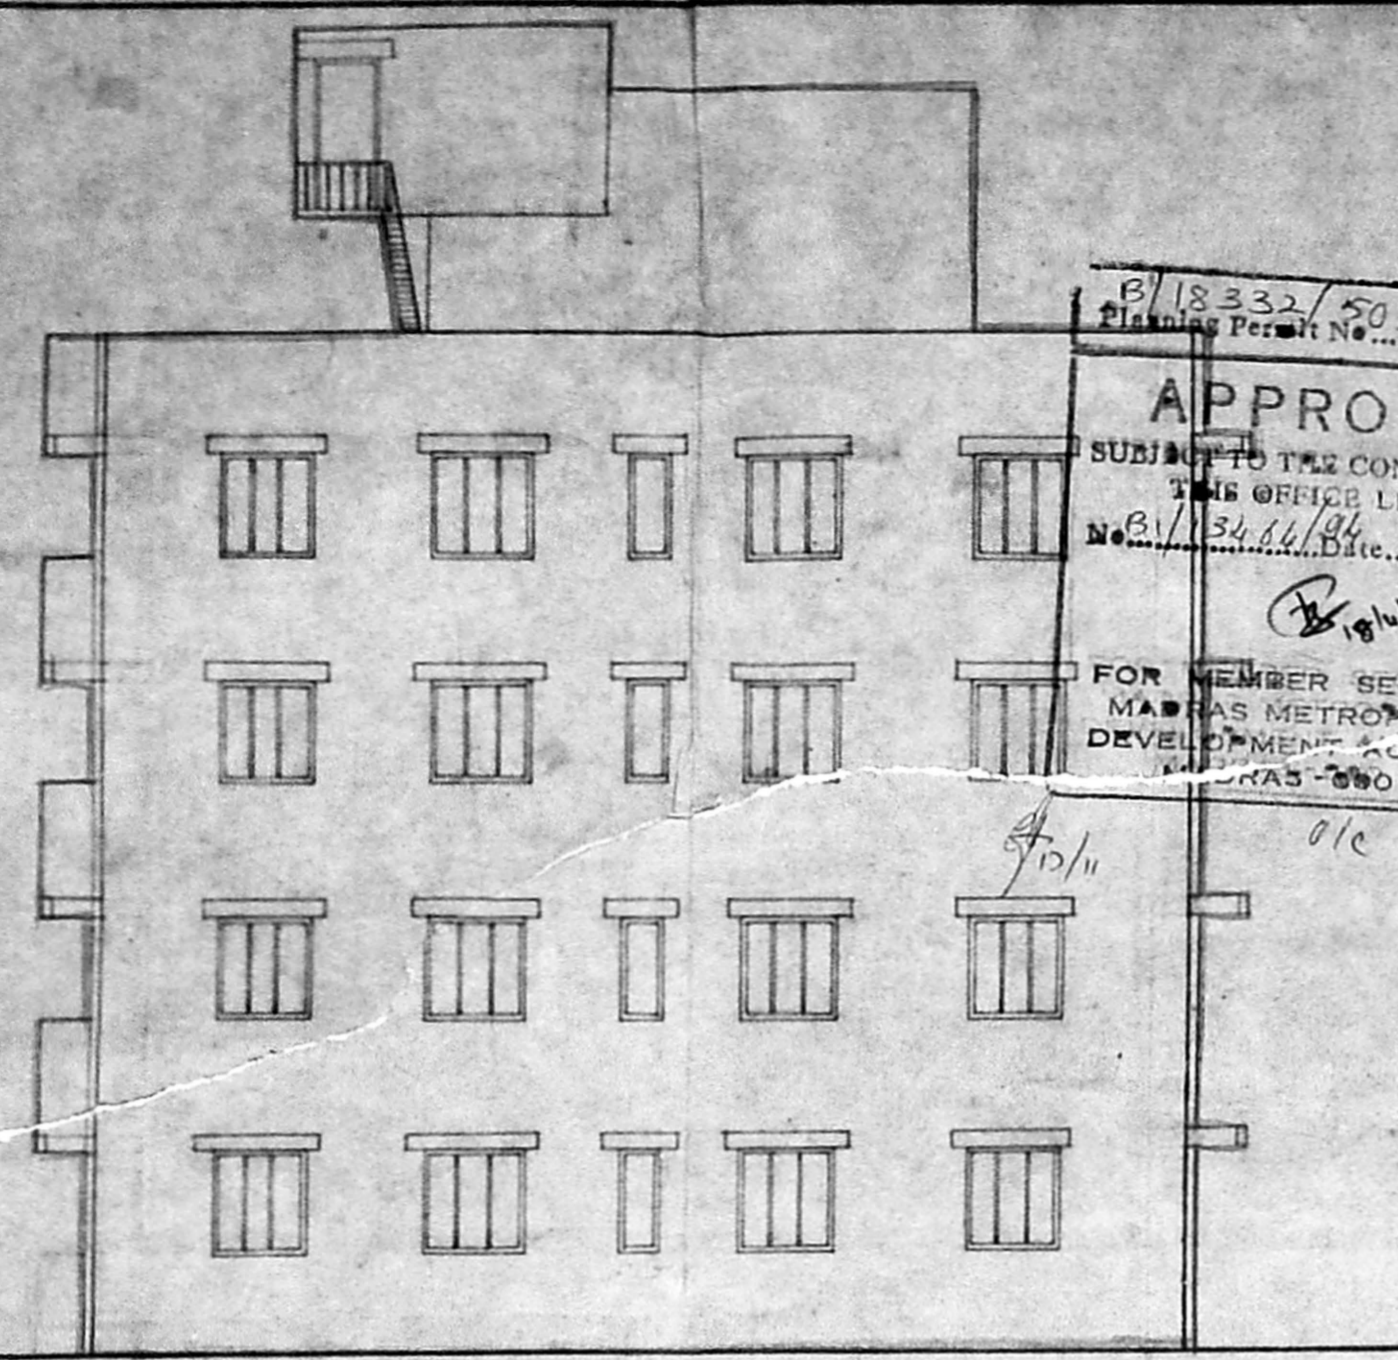


LEFT SIDE ELEVATION OF BLOCK III


B/18332/50 D.F.R./94
 Planning Permit No. B/18332/50 D.F.R./94
APPROVED
 SUBJECT TO THE CONDITIONS IN THIS OFFICE LETTER.
 No. B/18332/50 D.F.R./94
 Date: 1/9/94
 FOR MEMBER SECRETARY
 MADRAS METROPOLITAN
 DEVELOPMENT AUTHORITY
 MADRAS - 600 008.

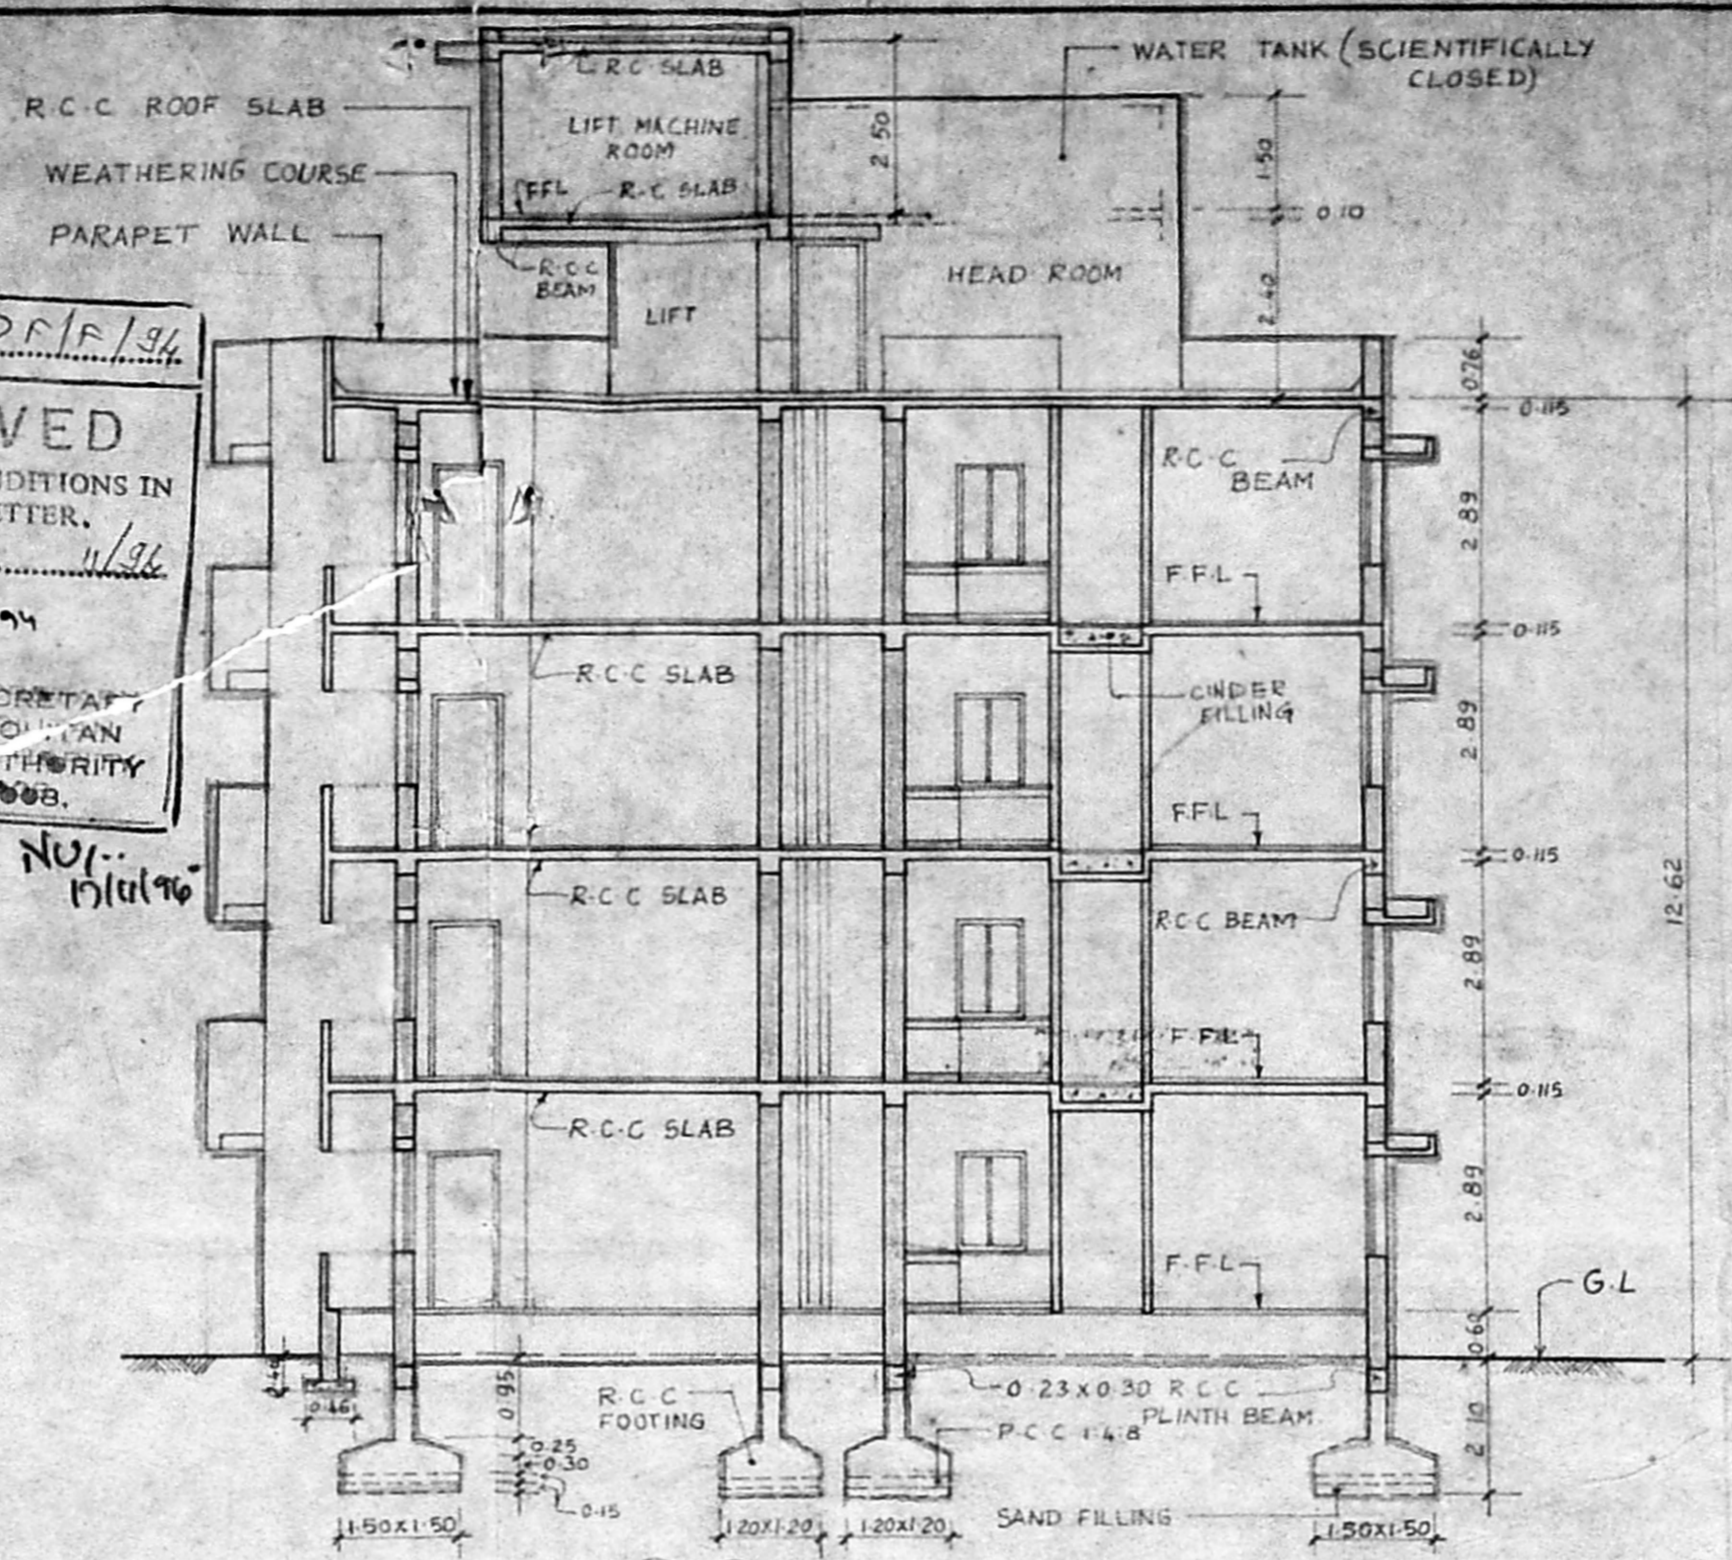


SECTION 3-3 OF BLOCK III

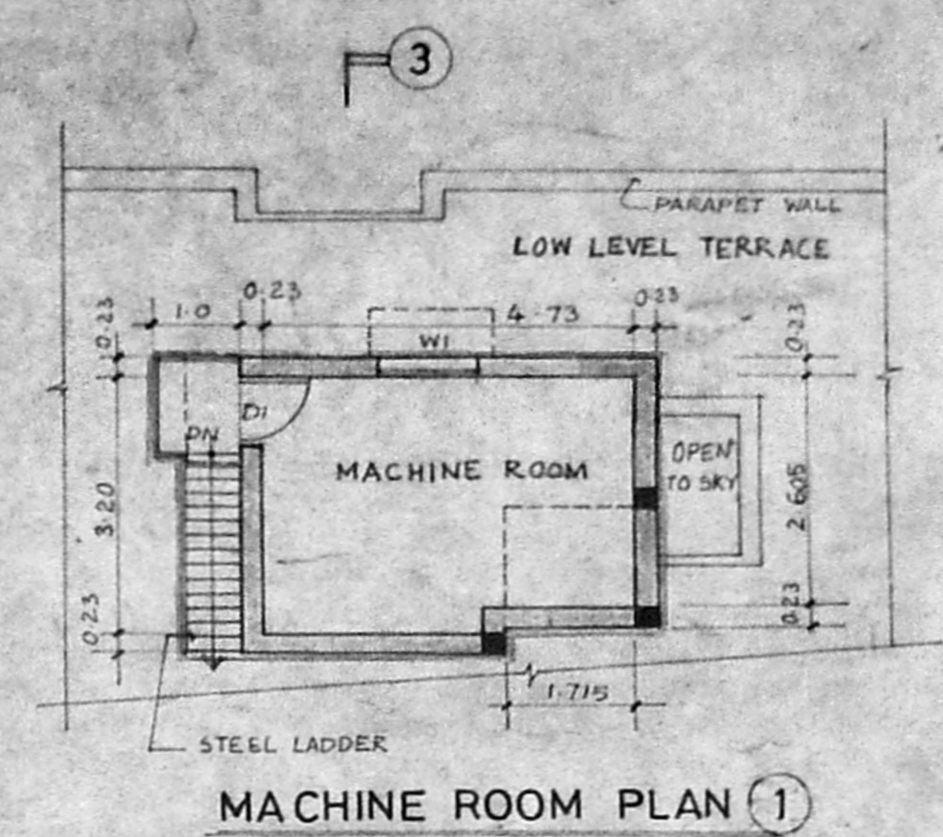

MACHINE ROOM PLAN 1

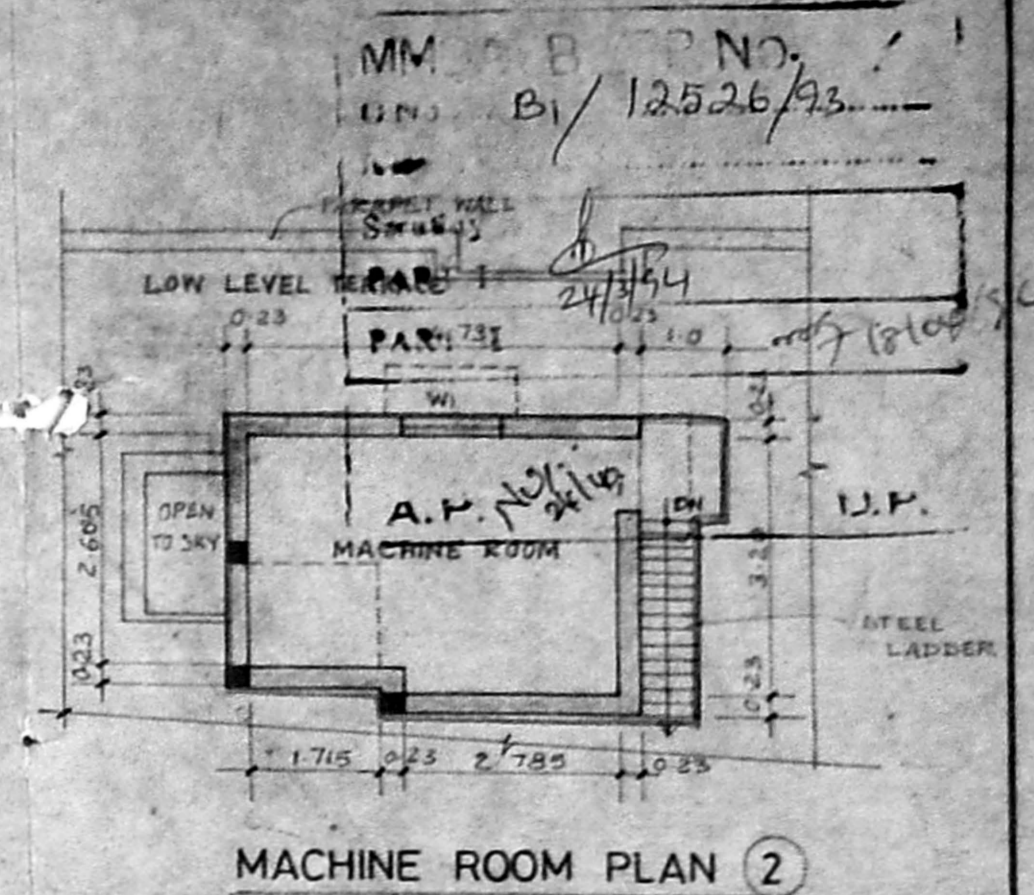

MACHINE ROOM PLAN 2

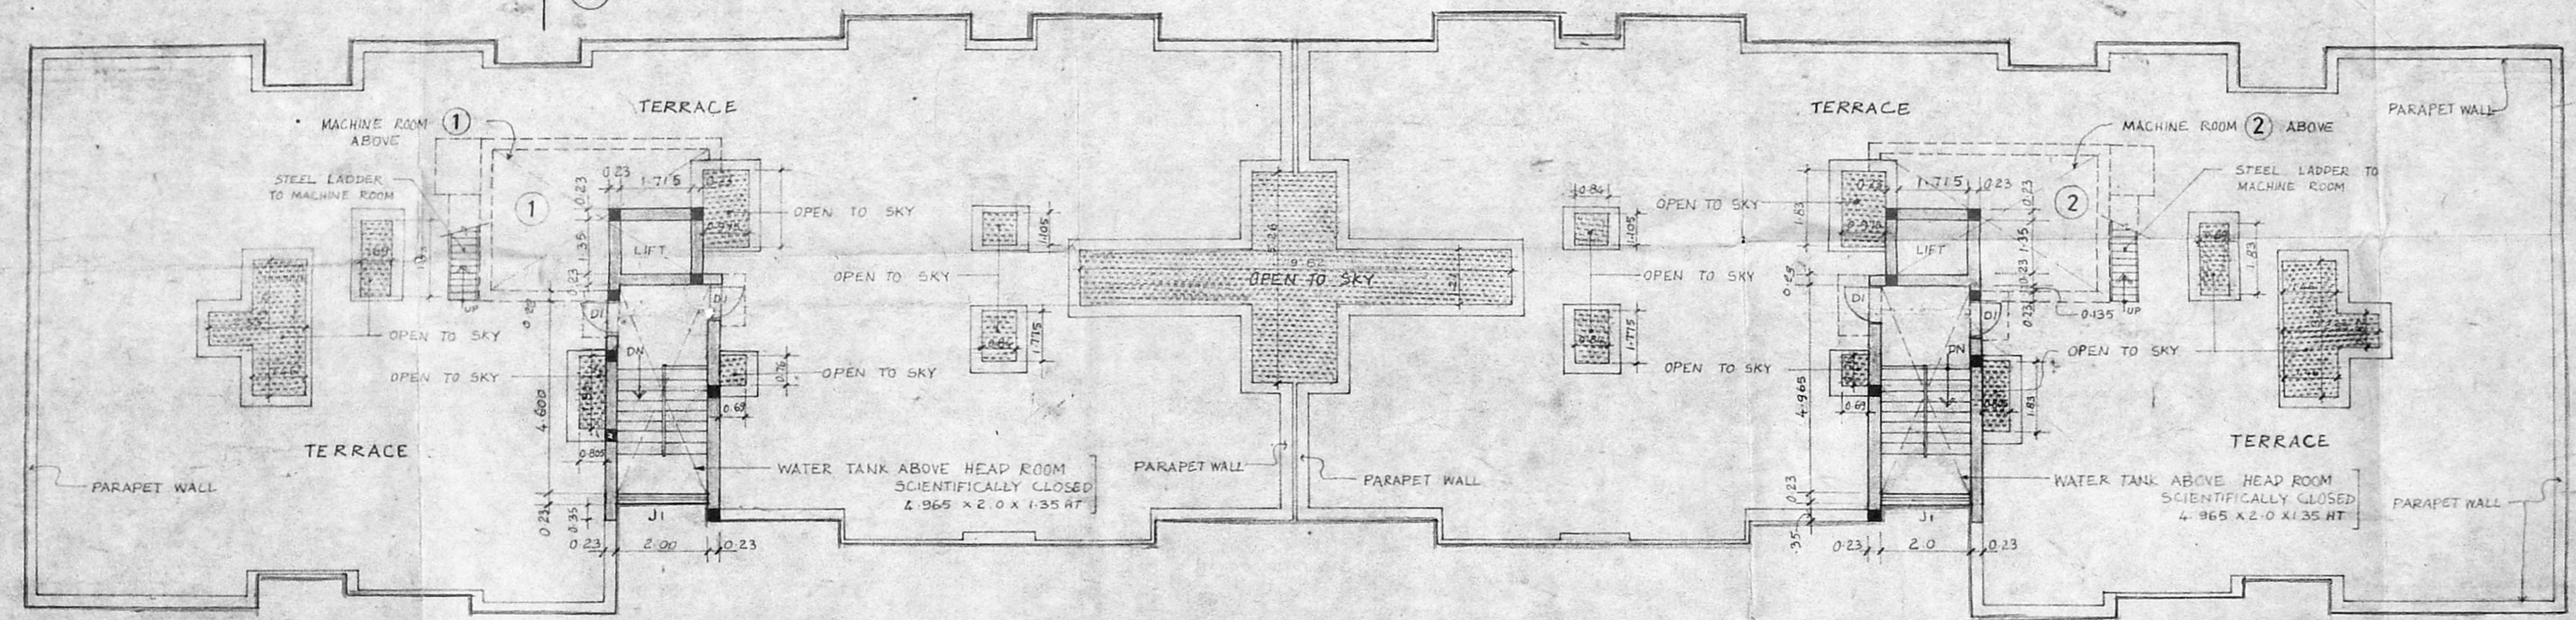

TERRACE PLAN OF BLOCK III

SCHEDULE OF JOINERIES

DI	DOOR	0.90 X 2.13
WI	WINDOW	1.52 X 1.37
J1	JALLY WORK	2.00 X 1.37

BLOCK - III

PROPOSED RESIDENTIAL FLATS AT
 KUNRATHUR MAIN ROAD SNo 61/3A
 MADANANDAPURAM VILLAGE.

SCALE 1:100
 DATE
 ALL DIMENSIONS ARE
 IN METRES.

OWNER

S. Durai

S. Durai
S. DURAI PANDIAN
 B.E., A.M.I.E., I.I.T. ALUM.
 Chartered Engineer, Valuer, Industrial Consultant,
 Registered Architect, Temple Engineer &
 Licensed Surveyor, Corporation of Madras
 14, Sri Vinayak, Phone: 612855
 Kilpauk Garden Colony Extra,
 MADRAS - 600 010

LICENSED SURVEYOR

SHT No

6/6