




TYPICAL FLOOR PLAN
(GROUND, FIRST AND SECOND FLOOR)

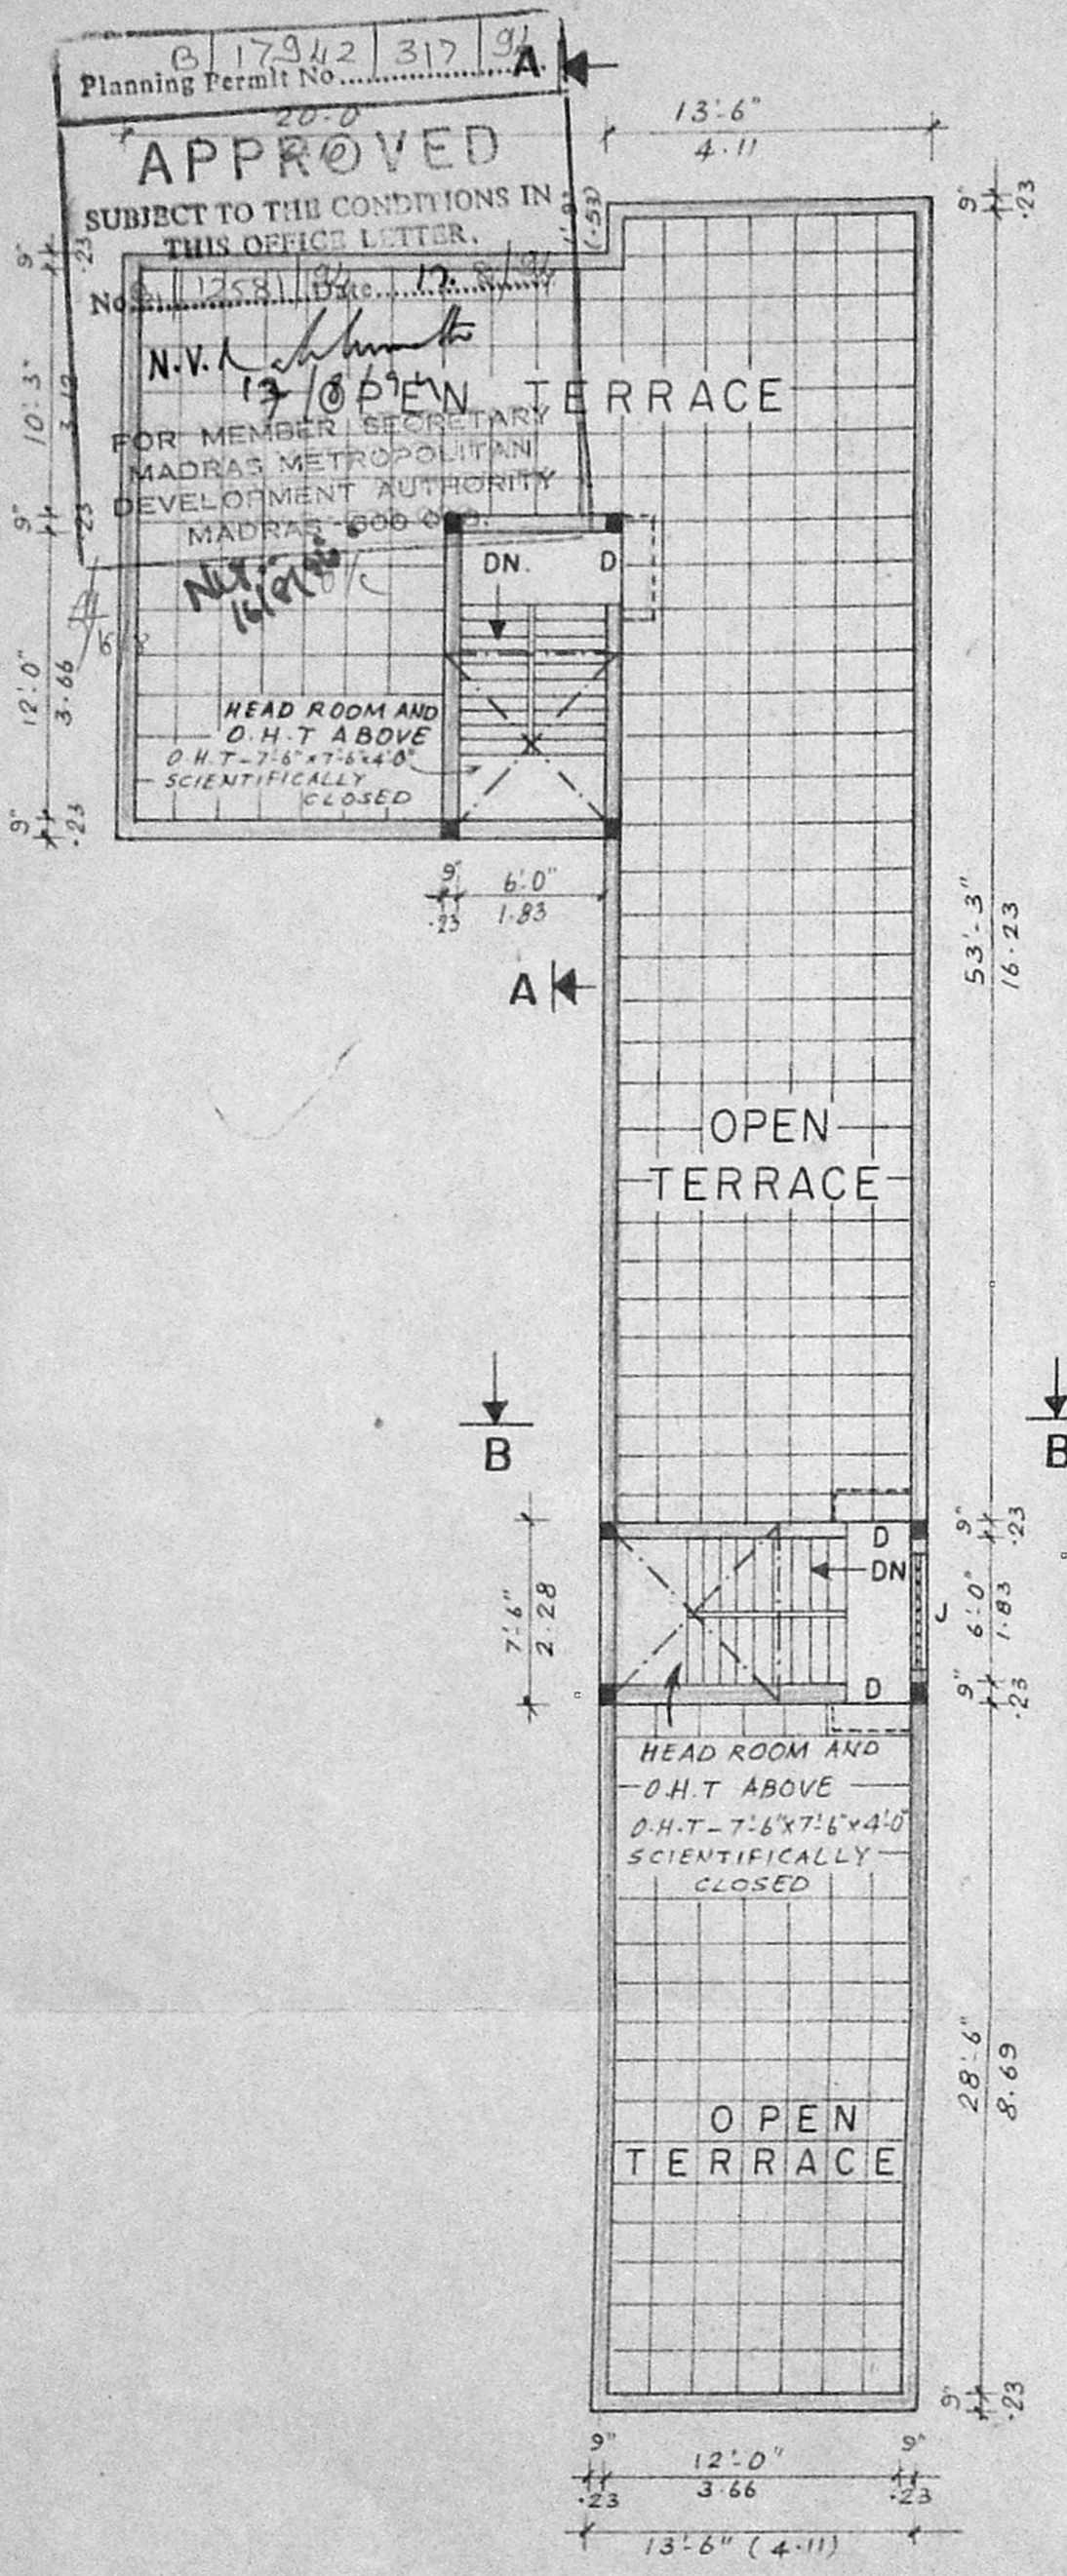


TERRACE FLOOR PLAN

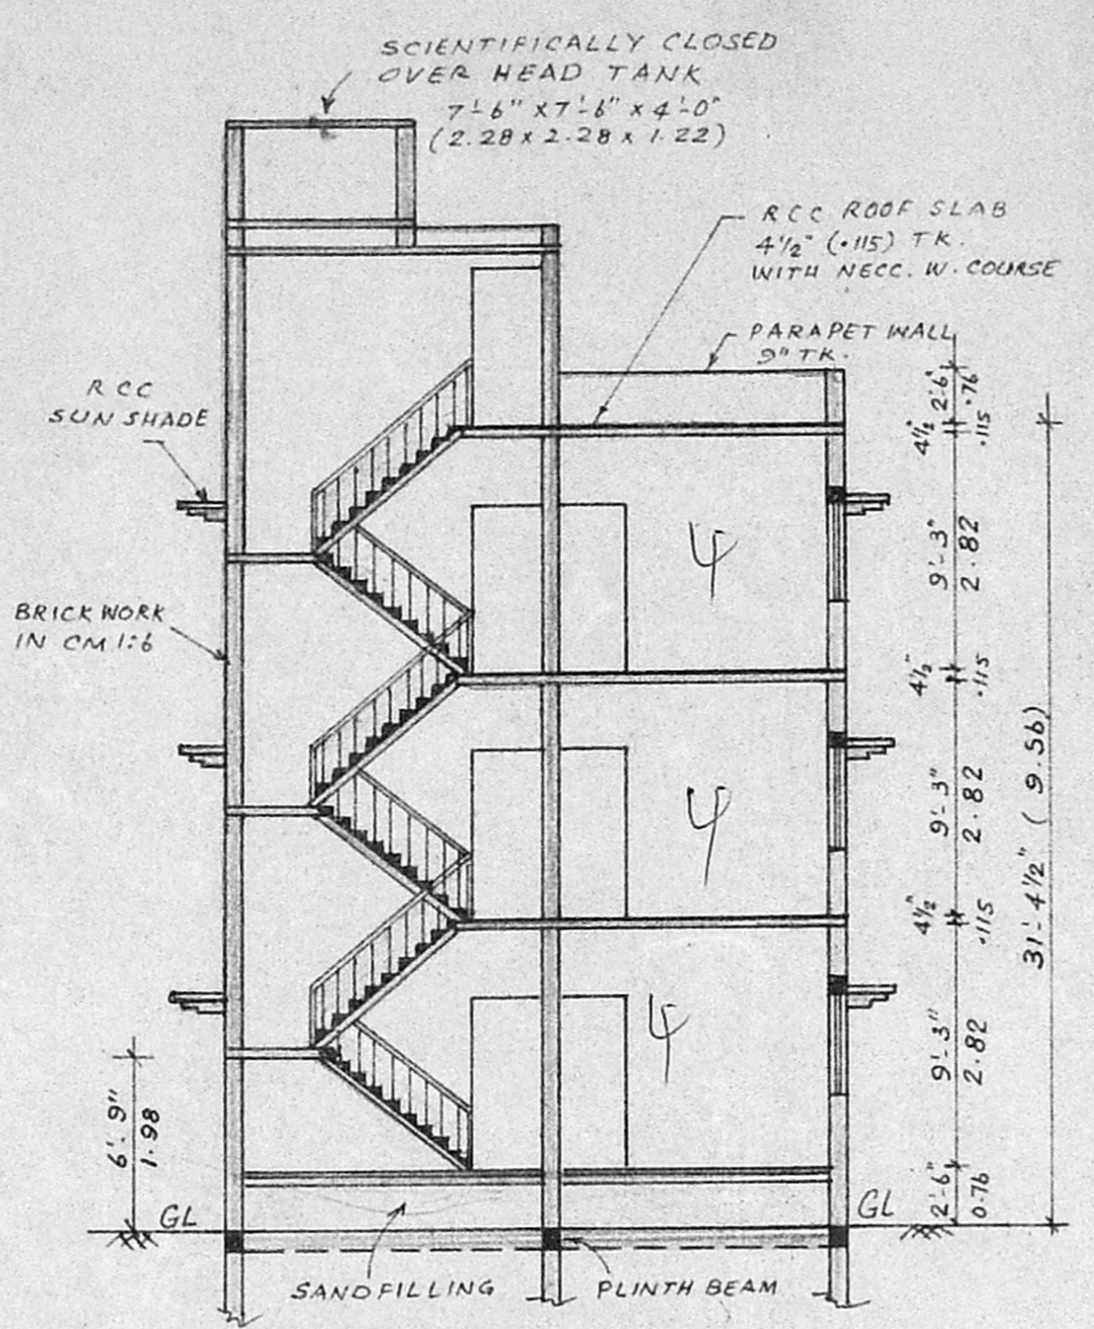

SECTION ON 'AA'

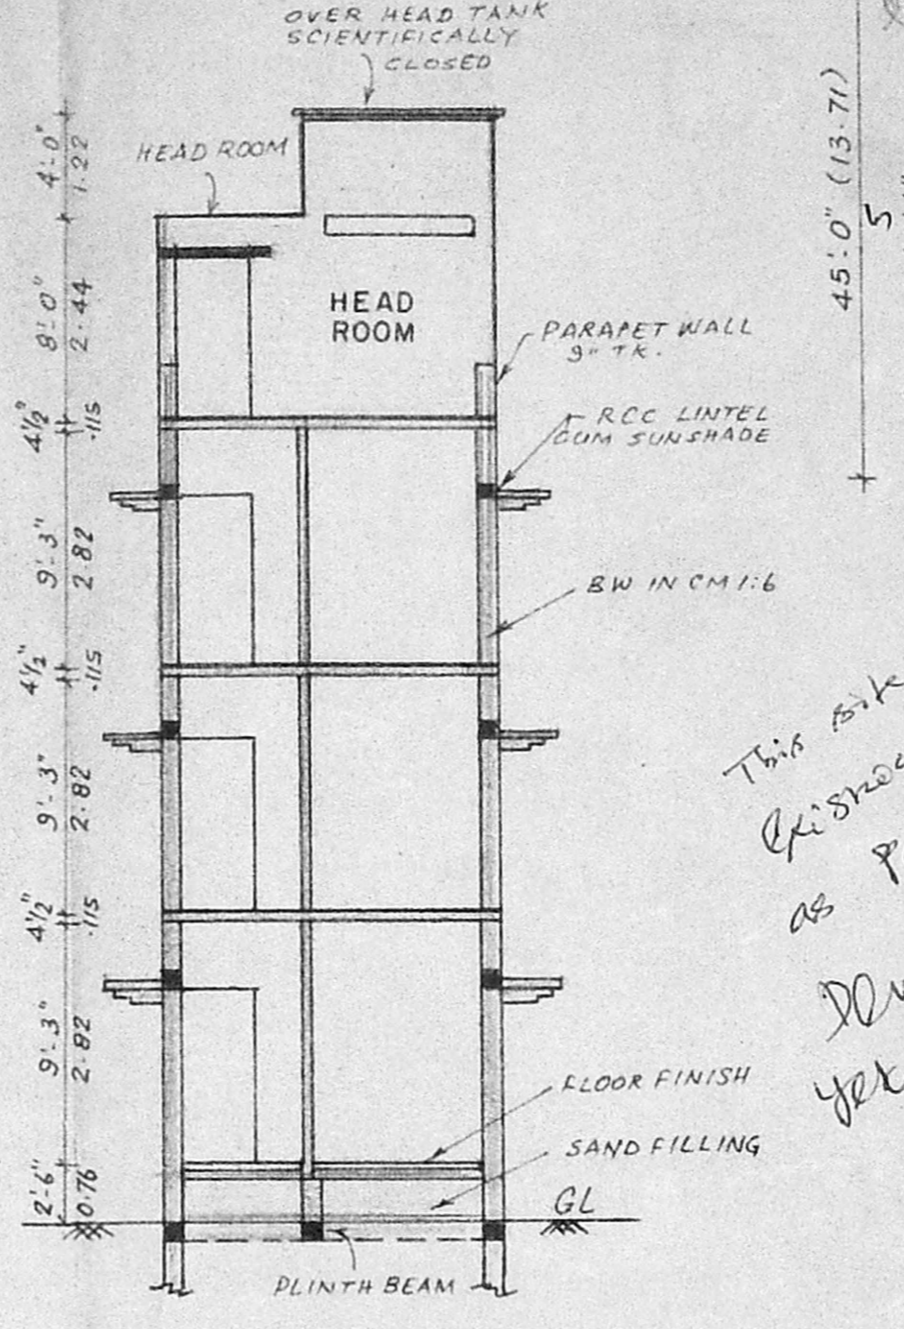


SECTION ON 'BB'

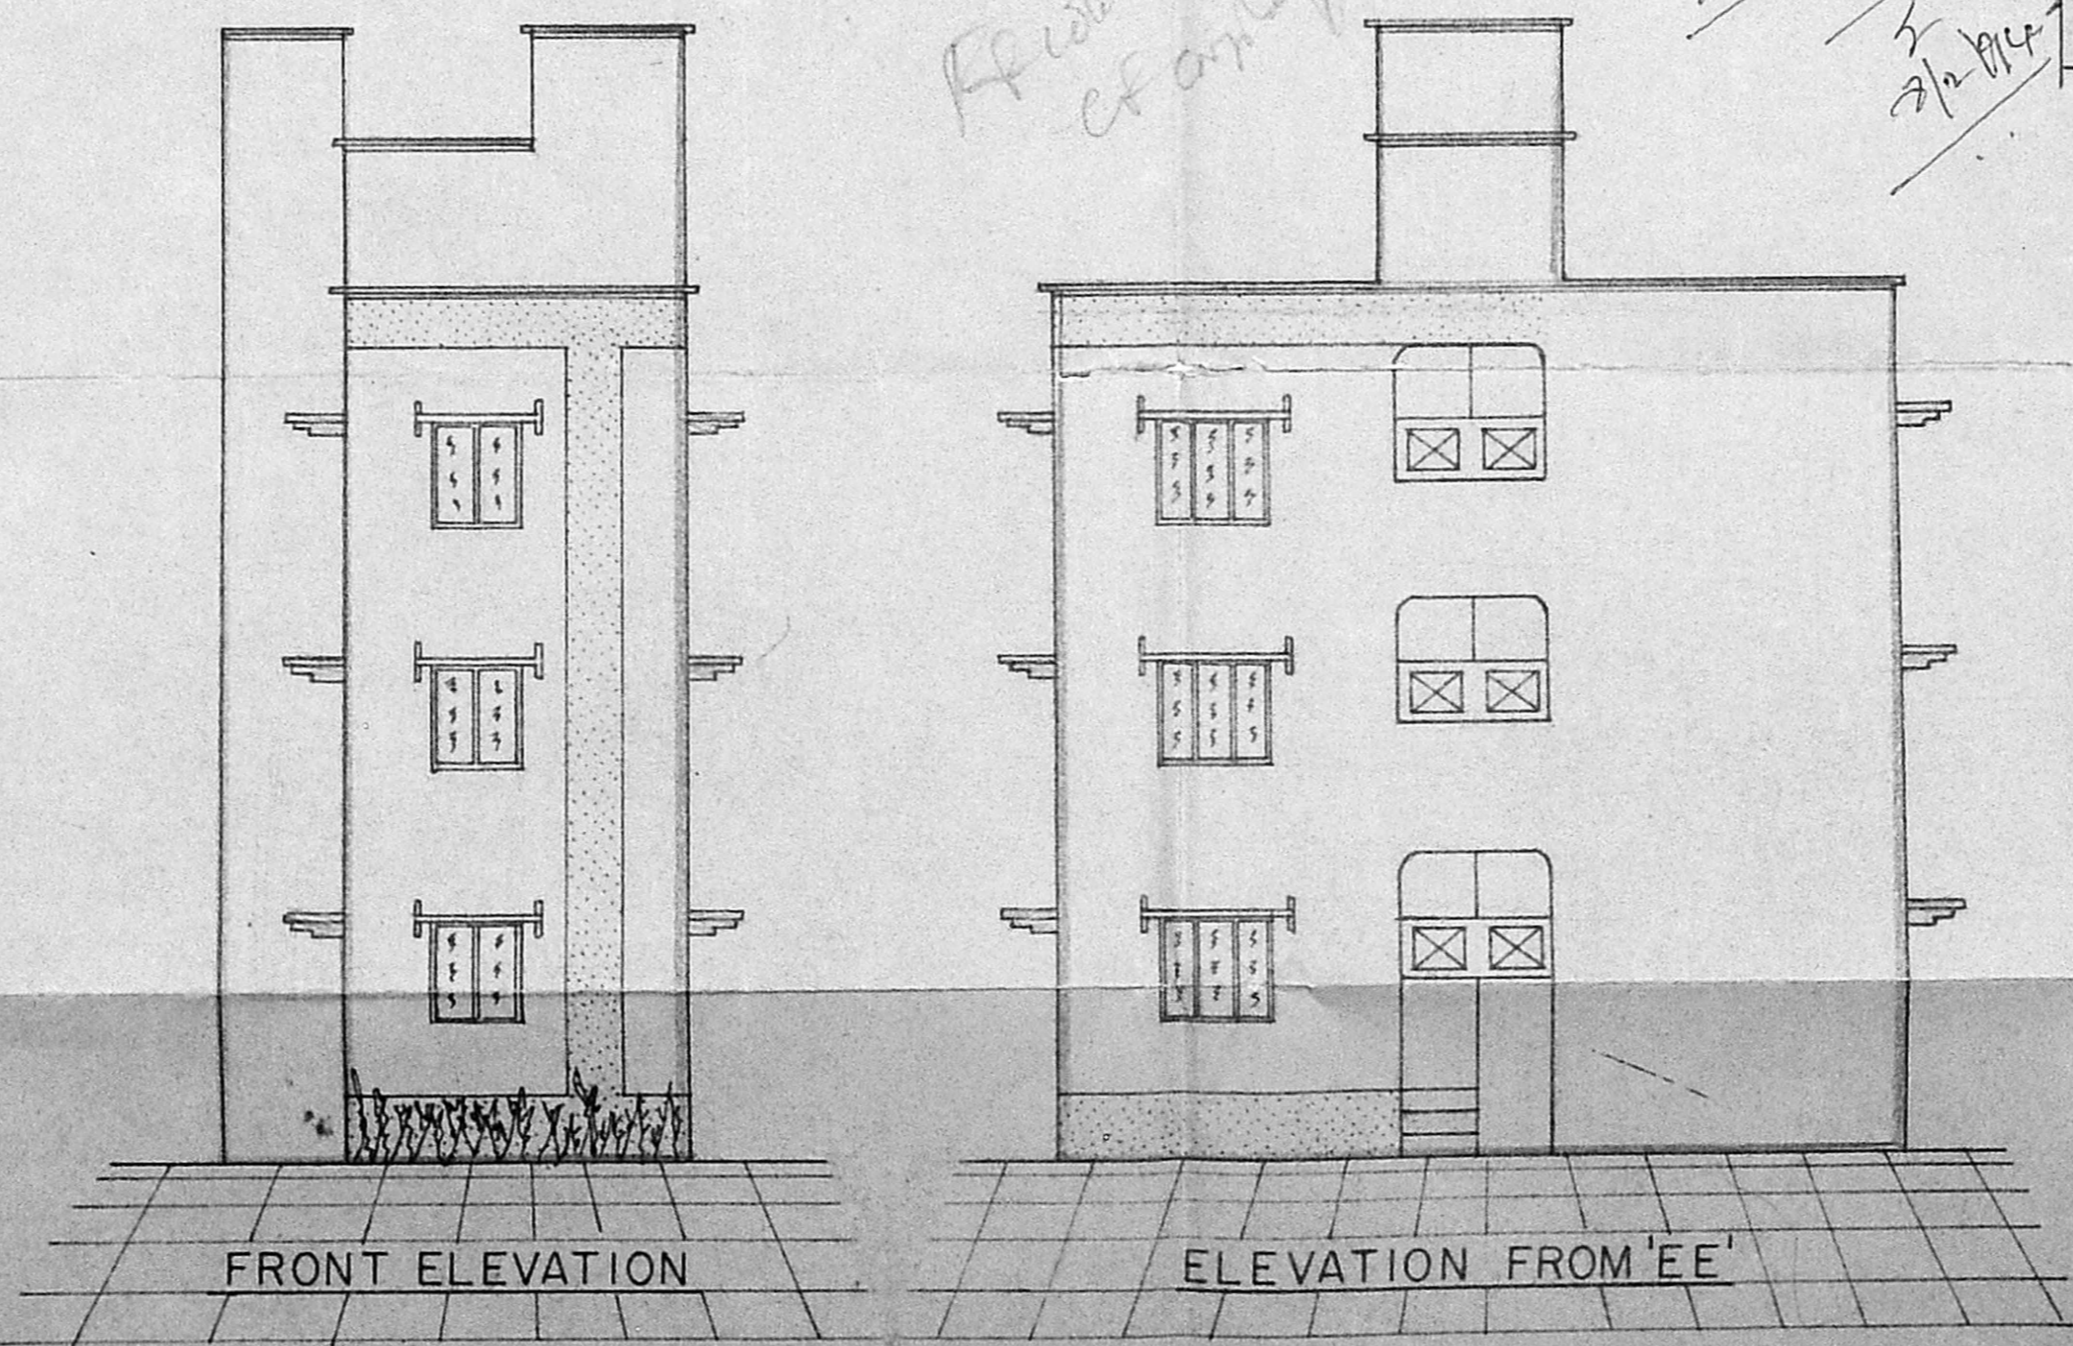


FRONT ELEVATION


ELEVATION FROM 'EE'

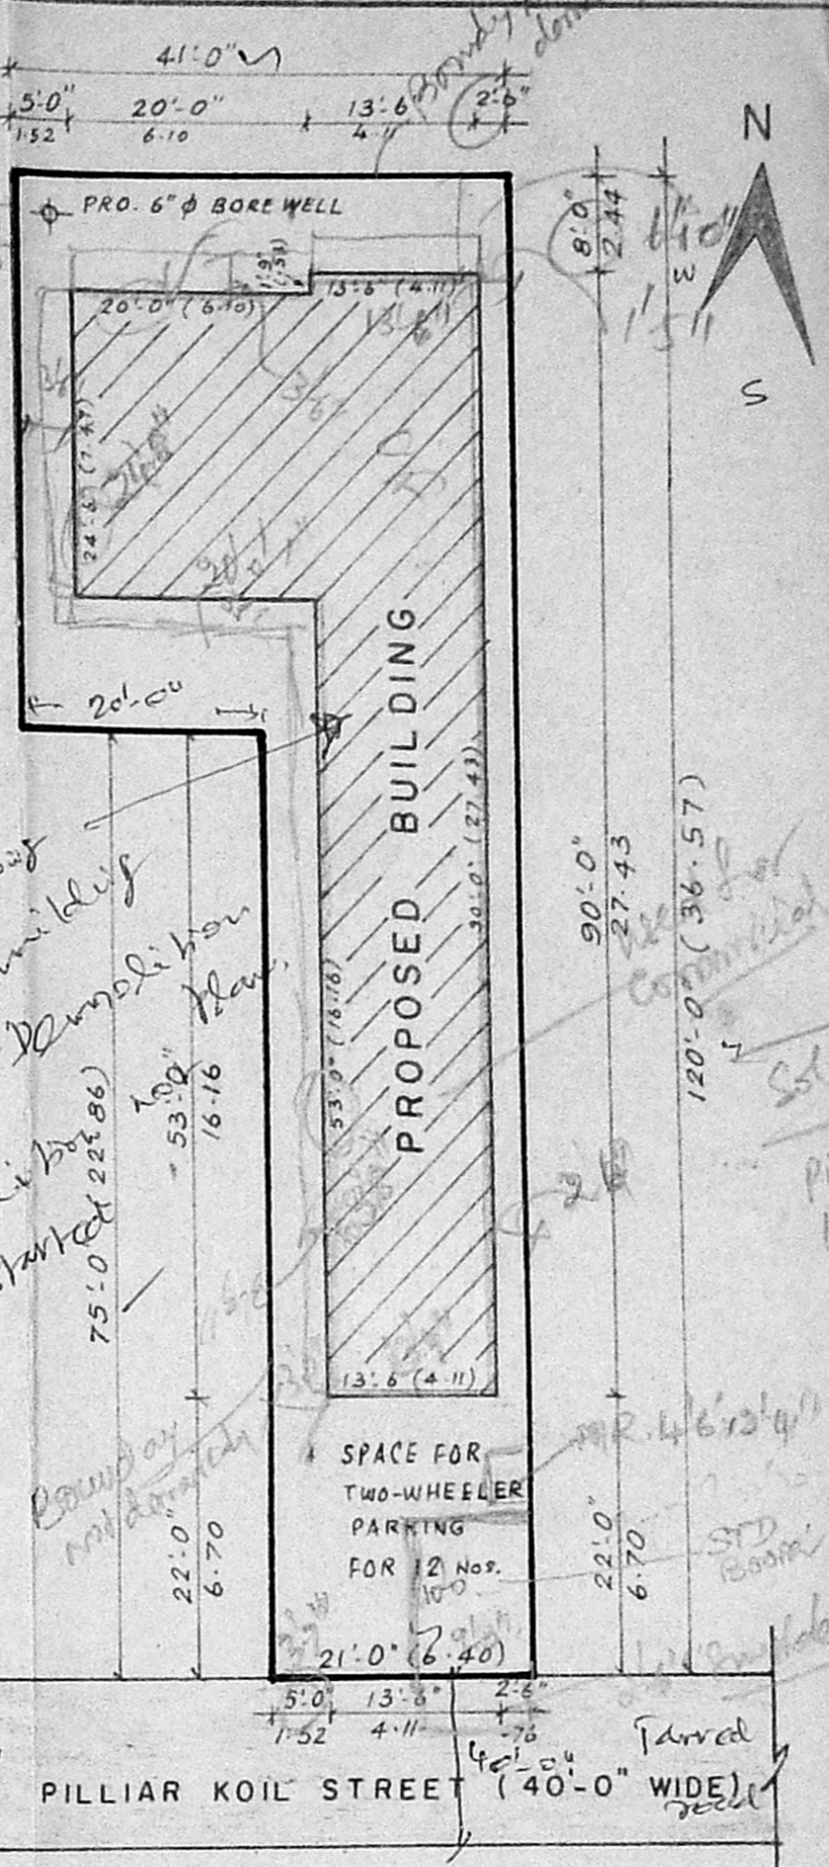

SITE PLAN (1:200)

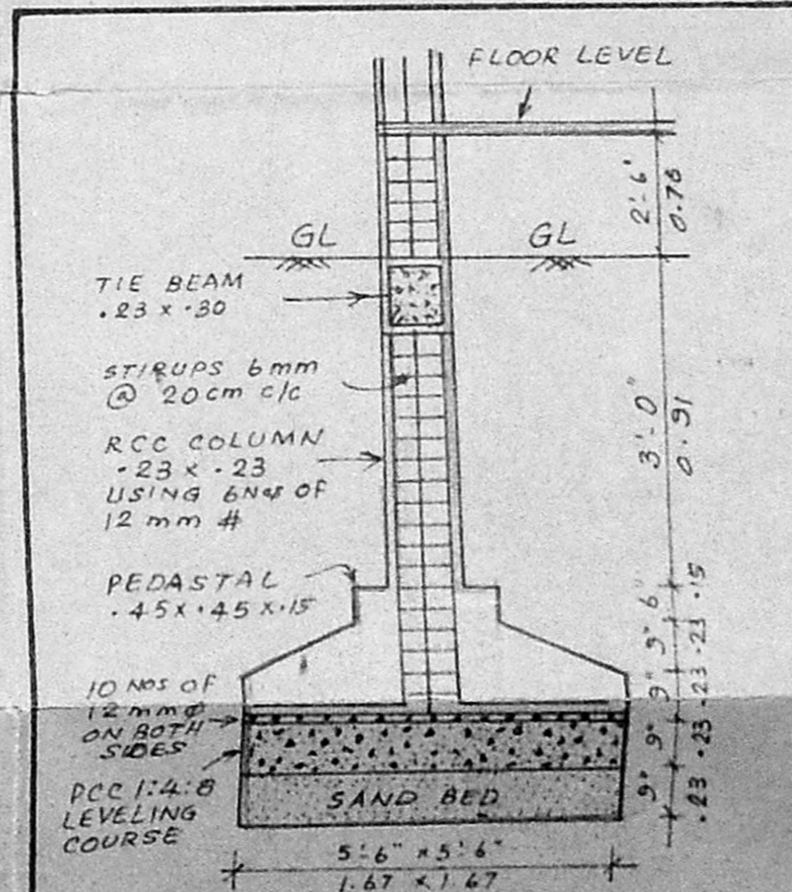

FOUNDATION DETAILS
(SECTION OF R.C.C. COLUMN)
(NOT TO SCALE)

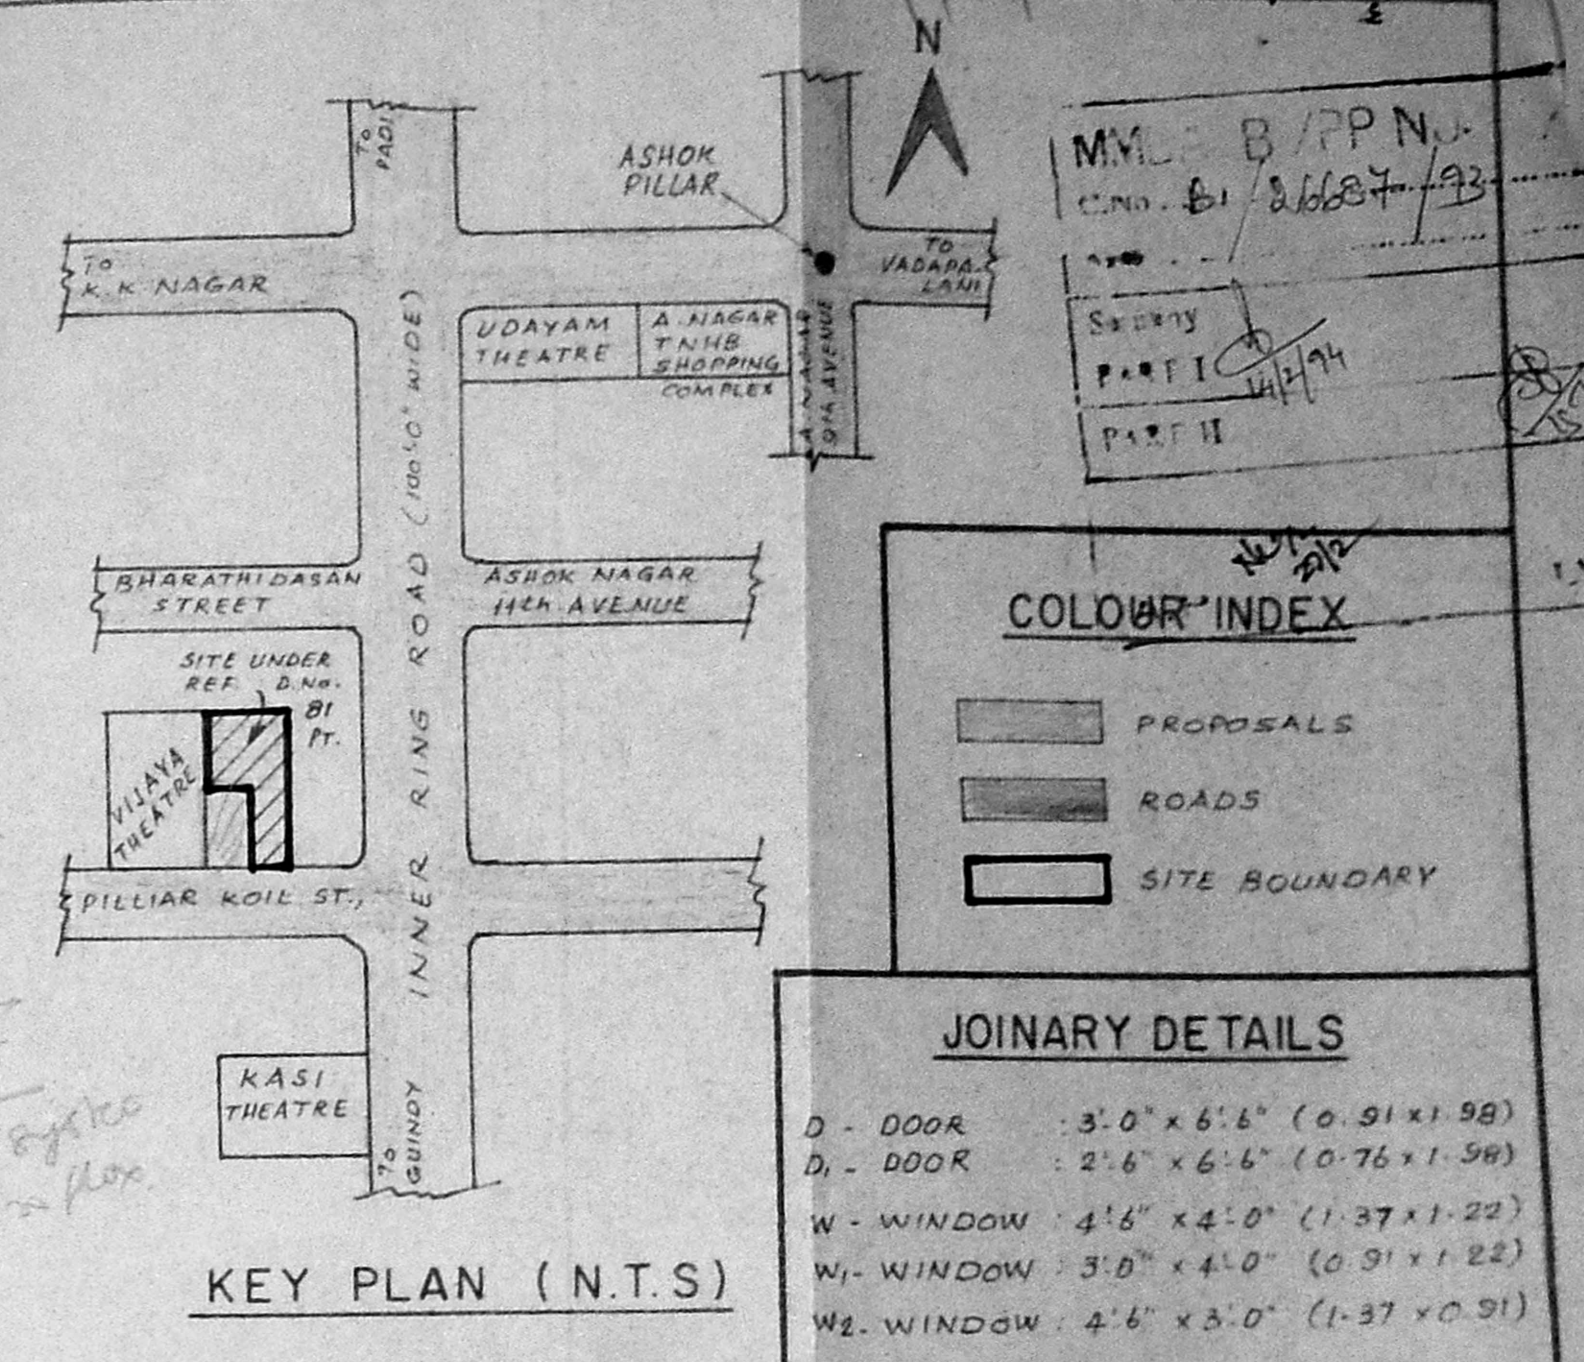

KEY PLAN (N.T.S)

SPECIFICATION

FOUNDATION : RCC COLUMNS IN STONE JELLY CEMENT CONC. 1:2:4 OVER PCC 1:4:8

MASONRY : STOCK BRICK WORK IN CM-1:6

FLOORING : IN CC 1:4:8 AND MOSAIC FINISH

PLASTERING : IN CM 1:4, 12 mm THICK

R.C.C WORK : ALL RCC WORKS ARE IN CC 1:2:4

WOOD WORK : BEST SEASONED COUNTRY WOOD AND TEAK WOOD

FINISH : COLOUR CEMENT PAINTED WALLS AND ENAMEL PAINT TO WOOD WORK

JOINARY DETAILS

D - DOOR : 3'0" x 6'6" (0.91 x 1.98)

D₁ - DOOR : 2'6" x 6'6" (0.76 x 1.98)

W - WINDOW : 4'6" x 4'0" (1.37 x 1.22)

W₁ - WINDOW : 3'0" x 4'0" (0.91 x 1.22)

W₂ - WINDOW : 4'6" x 3'0" (1.37 x 0.91)

V - VENTILATOR 3'0" x 1'6" (0.91 x 0.45)

J - RCC JOLLY : AS REQUIRED

AREA STATEMENT

PLOT AREA : 3420 SFT. 317.72 SMT.

G.F. AREA : 1705 " 158.39 "

F.F. AREA : 1705 " 158.39 "

S.F. AREA : 1705 " 158.39 "

TOTAL BUILT-UP : 5115 " 475.17 "

PLOT COVERAGE : 49

FLOOR SPACE INDEX : 1.495

PLAN SHOWING THE PROPOSED CONSTRUCTION OF RESIDENTIAL FLATS AT Door No. 76 (old), 81 (new) pt. PILLIAR KOIL STREET, JAFFERKHANPET, MADRAS - 600 095 (Next to Vijaya Theatre) Comprising in S.No. 298/1A, Block No. 61 of Kodambakkam Village, Saidapet Taluk. Corpn. Divn. No. 131

SCALE : 1" = 8'-0" (1:100)

L.F.T. of P. KANNAMMAL
OWNER'S SIGNATURE

P. Kannammal
S. S. N.R.
Classified Engineer No. 75
Licensed Surveyor Class I

CORPORATION OF MADRAS
No. 3, 2nd Street, Nandanam Estate
Madras 600 026 Tel. 454300
LICENSED SURVEYOR

COLOUR INDEX

PROPOSALS

ROADS

SITE BOUNDARY

This site has existing building as per demolition plan yet started 25.8.68

Restriction of any plan

Inspection Plan 3/1/68

Solvent pipe & gas hydr. floor

MR. K. R. Srinivasan

ST. BOSS

Forward

1/20/68

1/20/68

