



PLAN SHOWING THE PROPOSED CONSTRUCTION OF
 RESIDENTIAL FLATS AT PLOT NO. C.58 IN NANGANALLUR
 COOPERATIVE BUILDING SCHEME, S.No. 25, OF NO. 134
 NANGANALLUR VILLAGE, IN NANGANALLUR TOWN ROAD,
 SAIDAPET TALUK, CHINGLEPUT DISTRICT. SCALE: 1" = 6'-11.100"


Approved
 SUBJECT TO THE CONDITIONS IN THIS OFFICE LETTER.
 No. 1306/3/94 Date: 7/94
 N.Y. Secretary
 FOR MEMBER SECRETARY
 MADRAS METROPOLITAN
 DEVELOPMENT AUTHORITY
 MADRAS - 600 008.

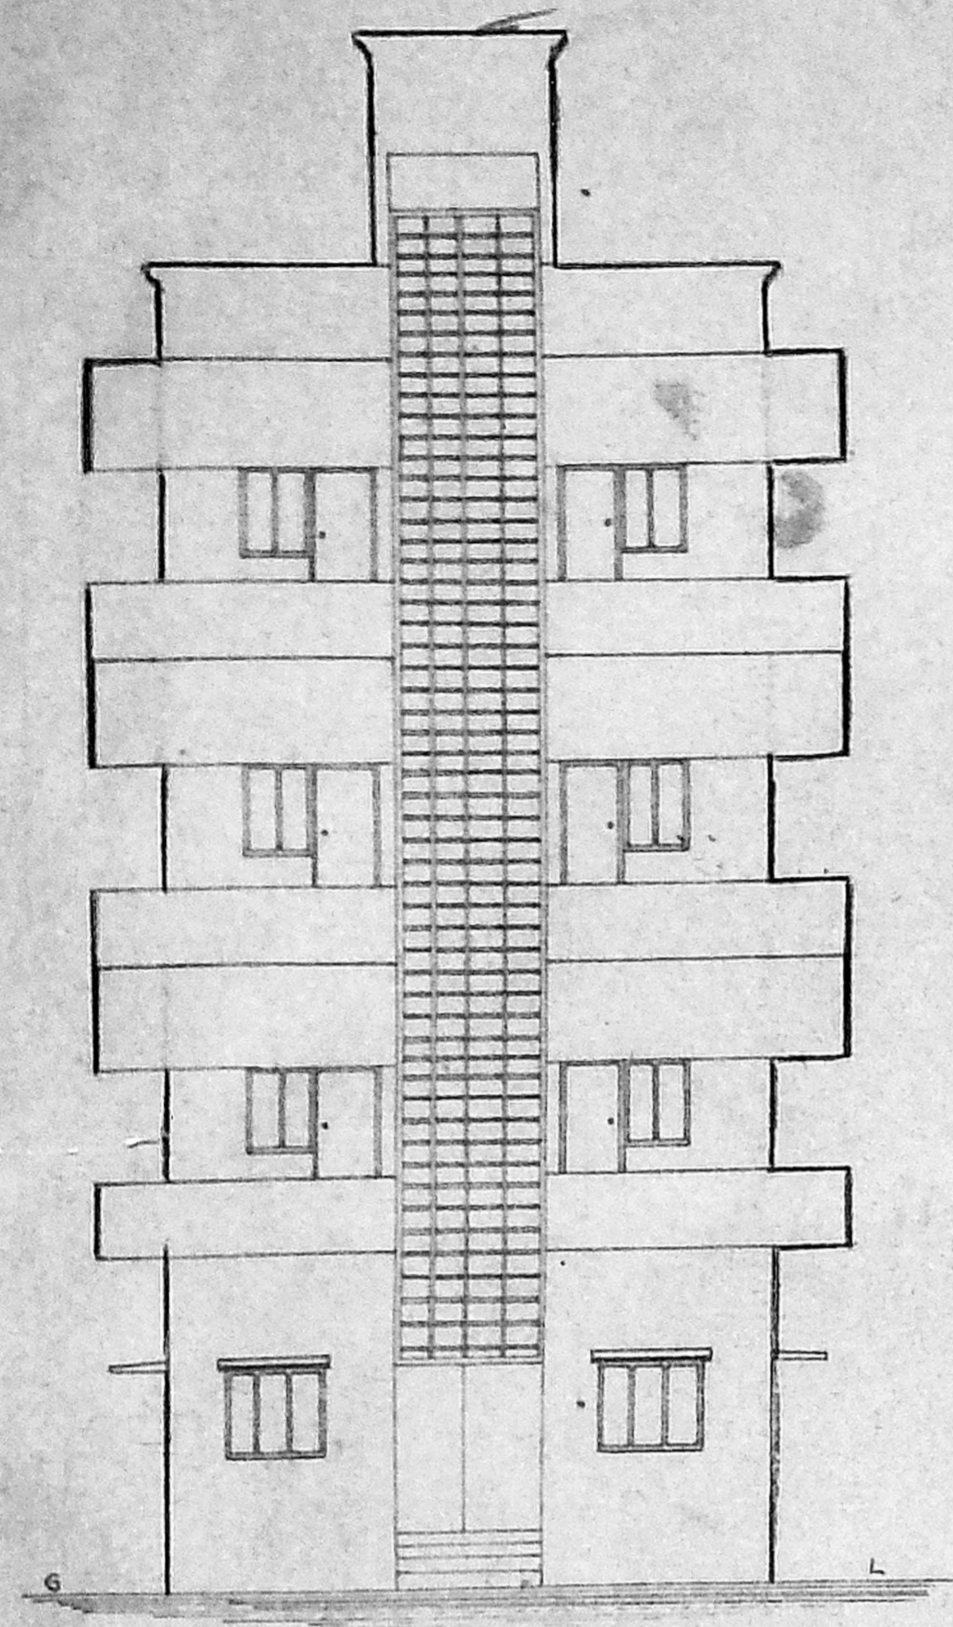


FRONT ELEVATION

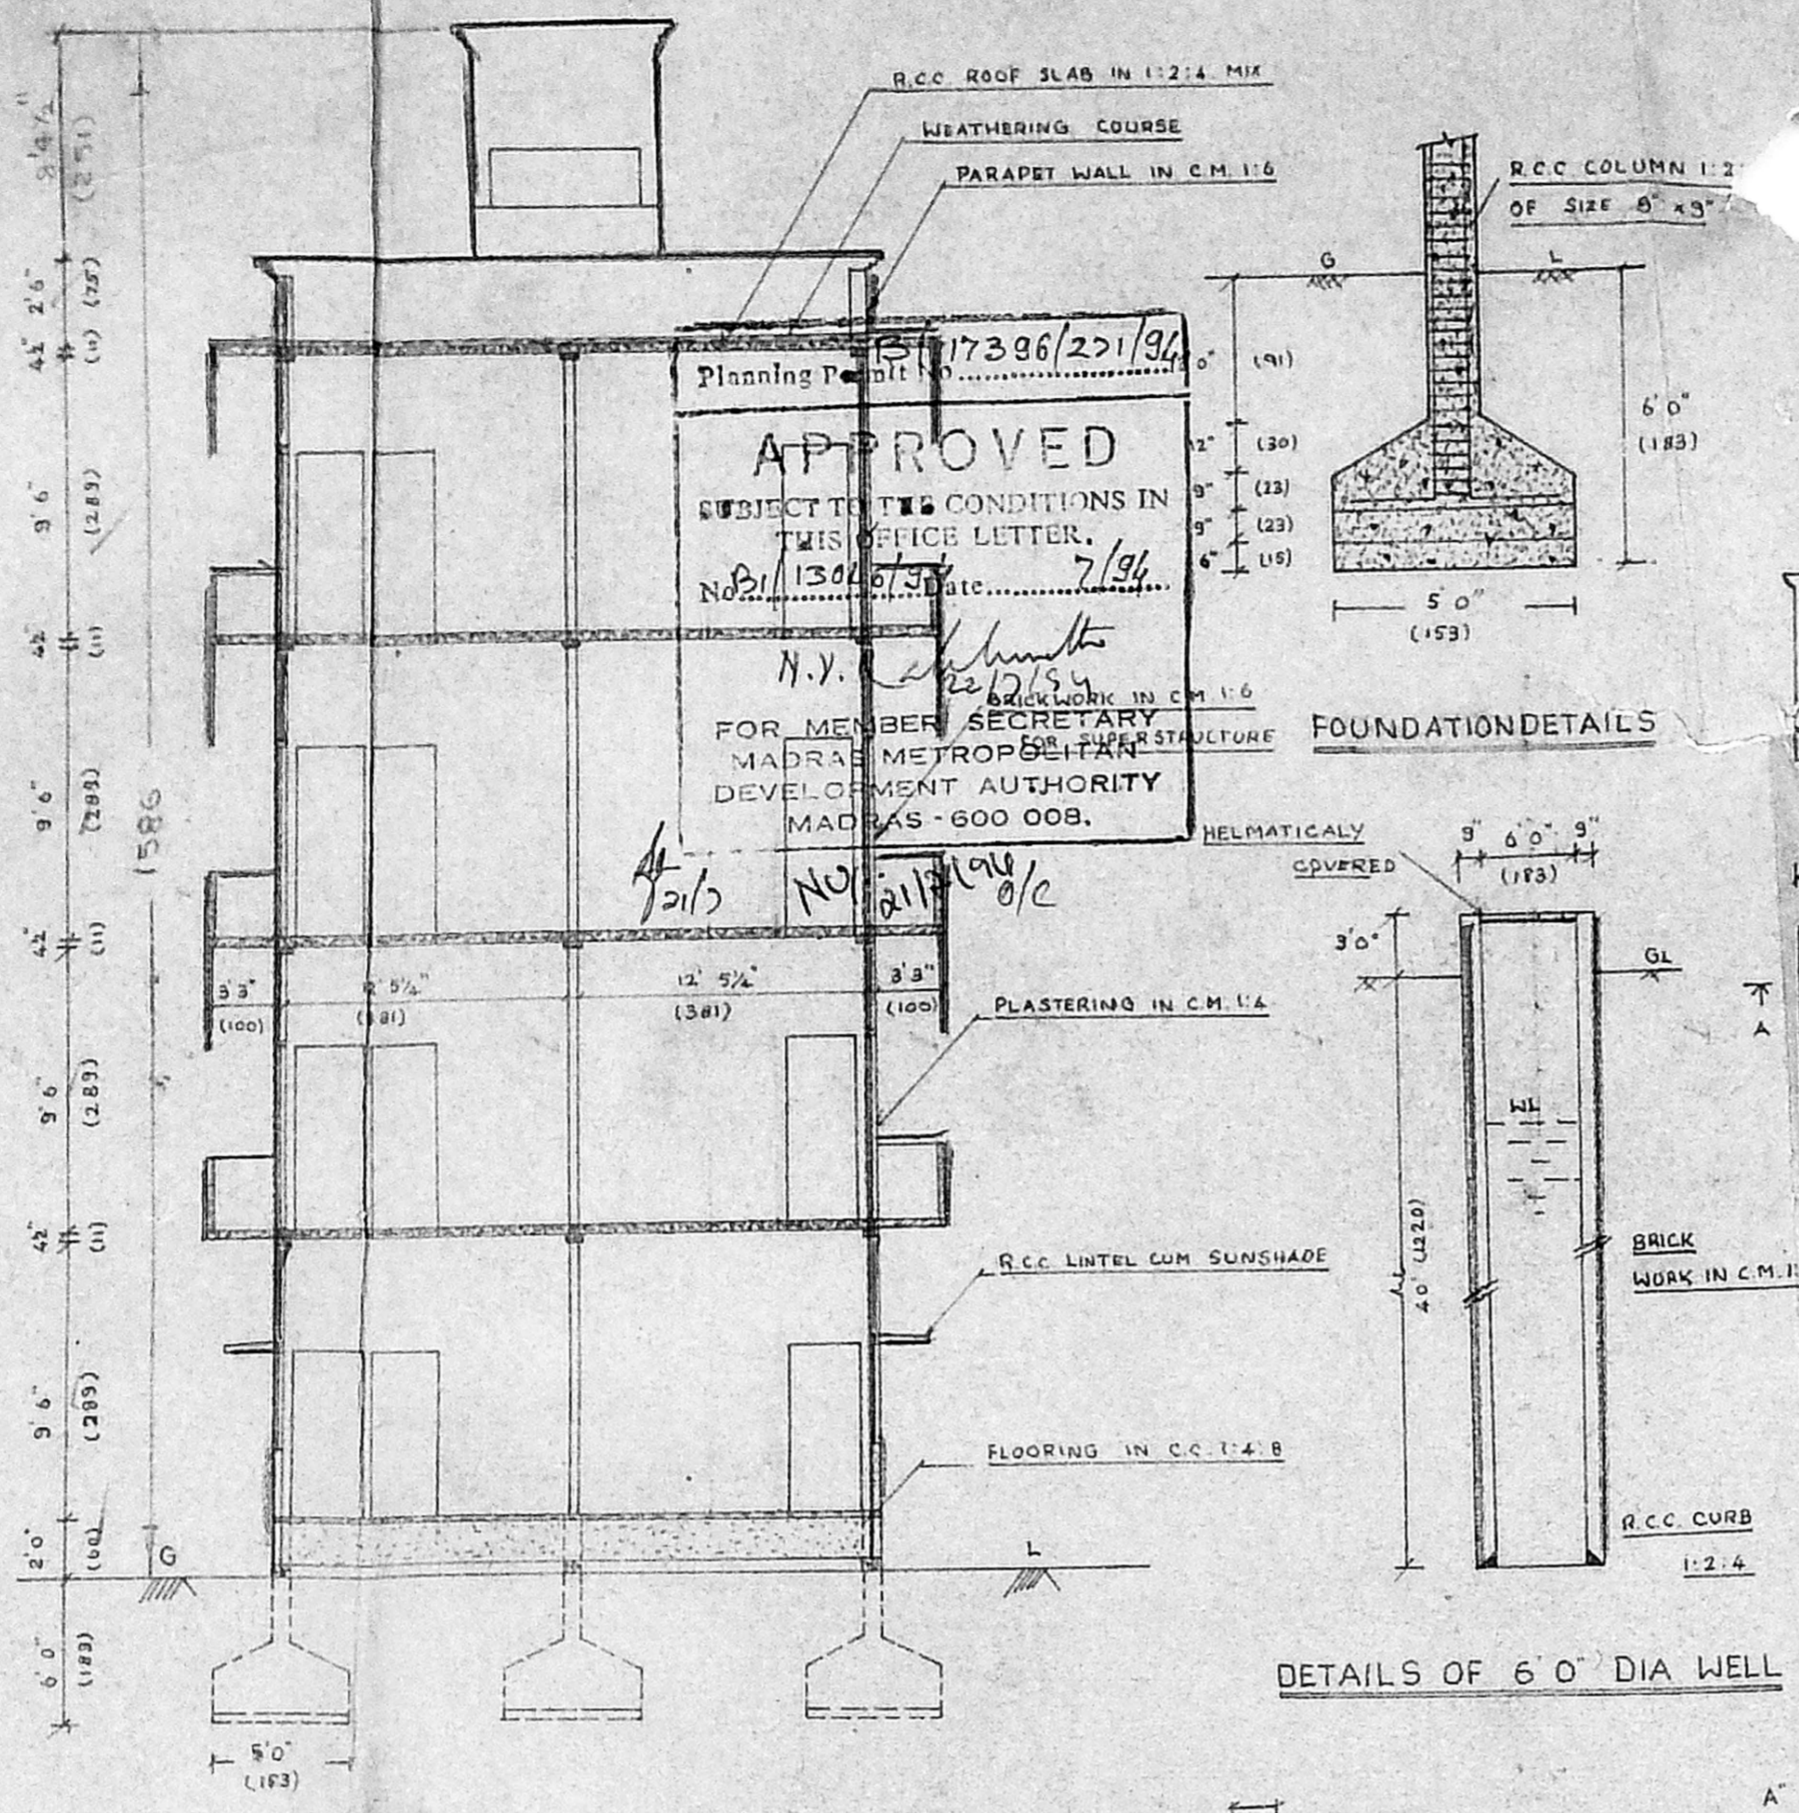


SECTION ON A B

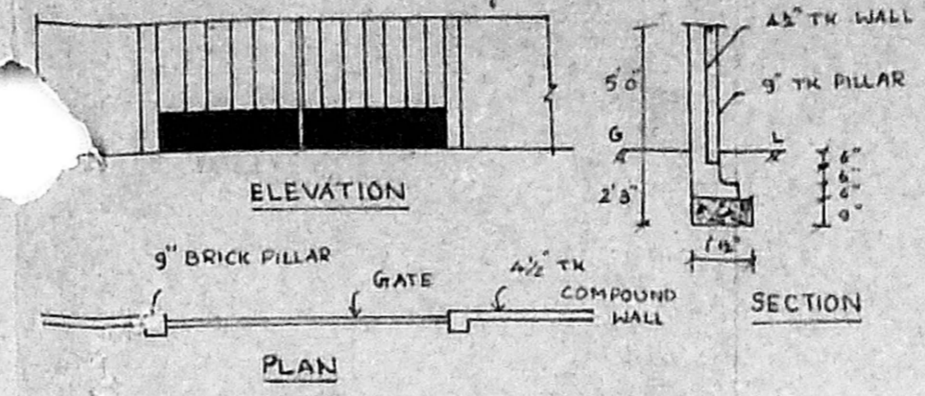


DETAILS OF COMPOUND WALL

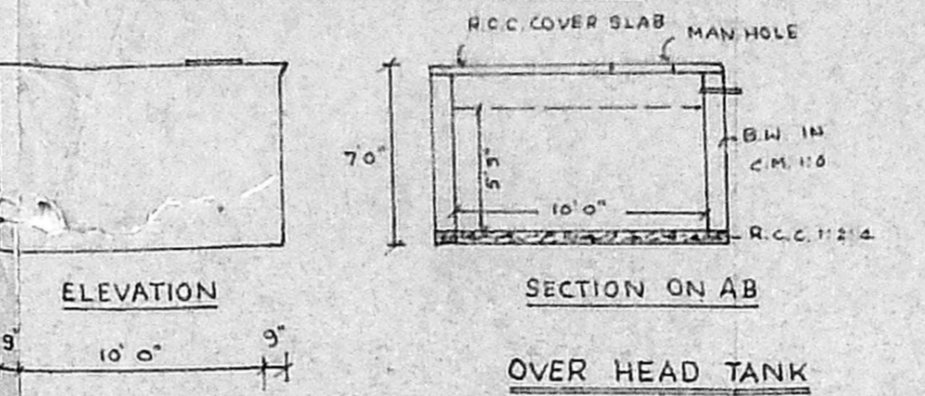


OVER HEAD TANK

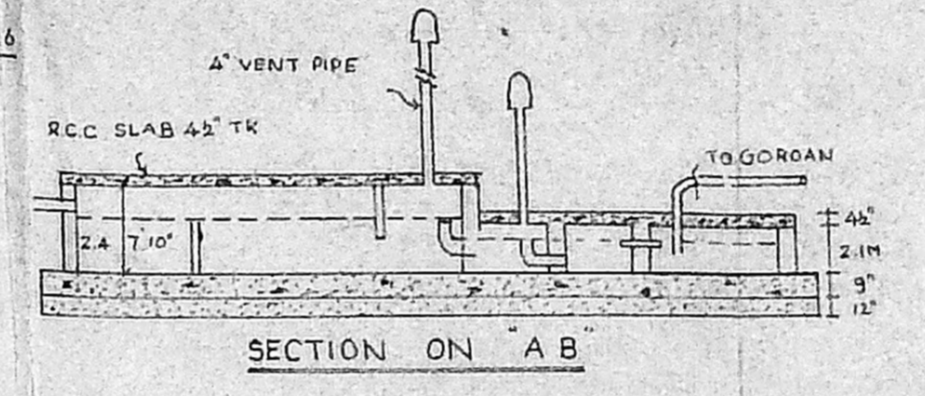

SECTION ON A B

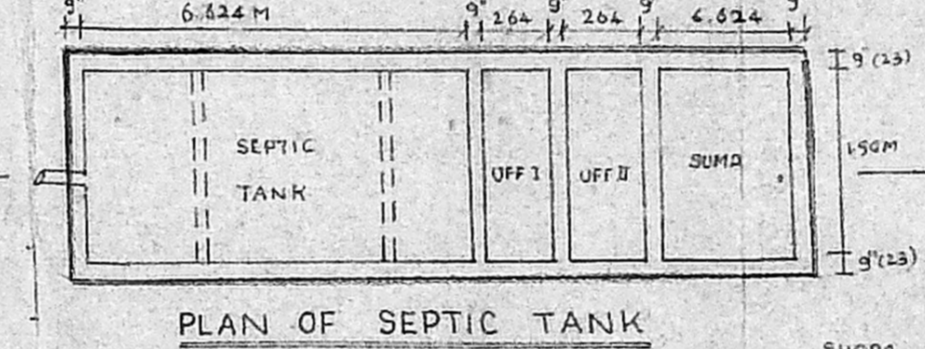


PLAN OF SEPTIC TANK

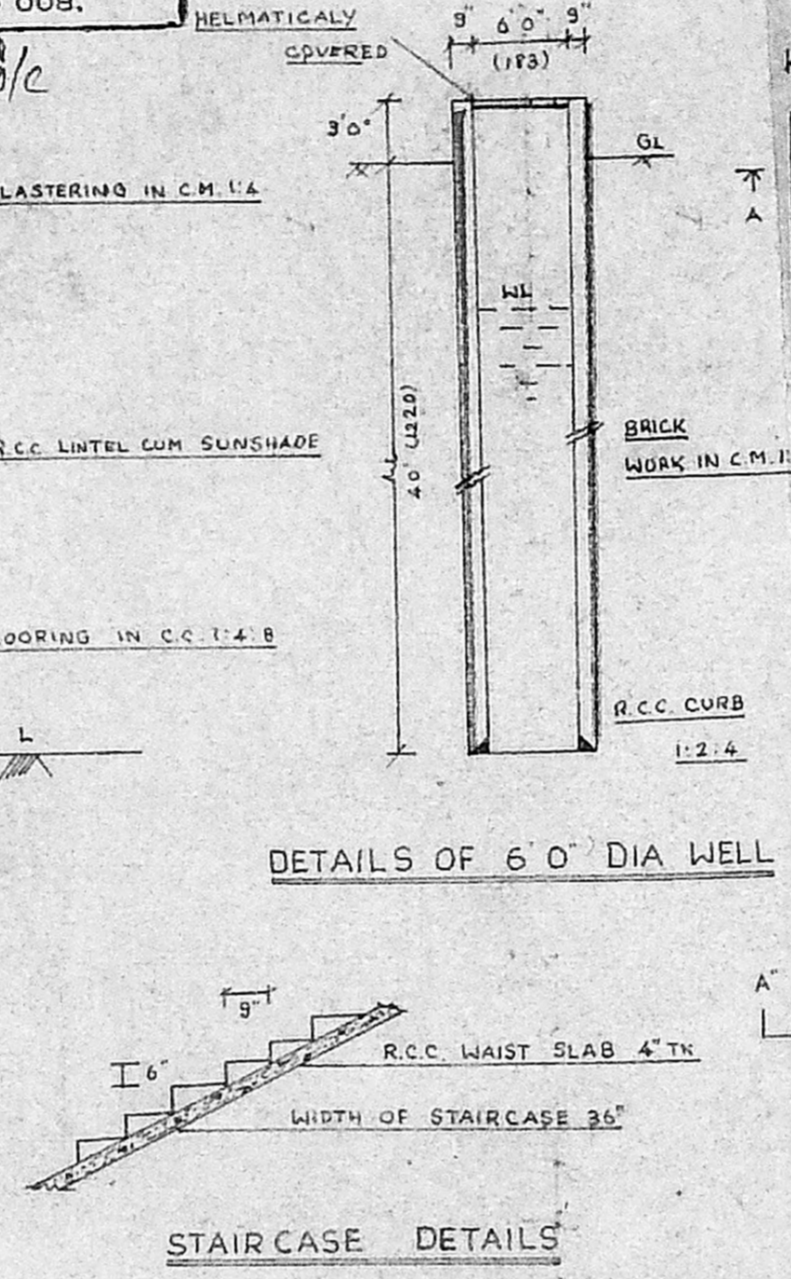


DETAILS OF 6'0" DIA WELL


STAIRCASE DETAILS

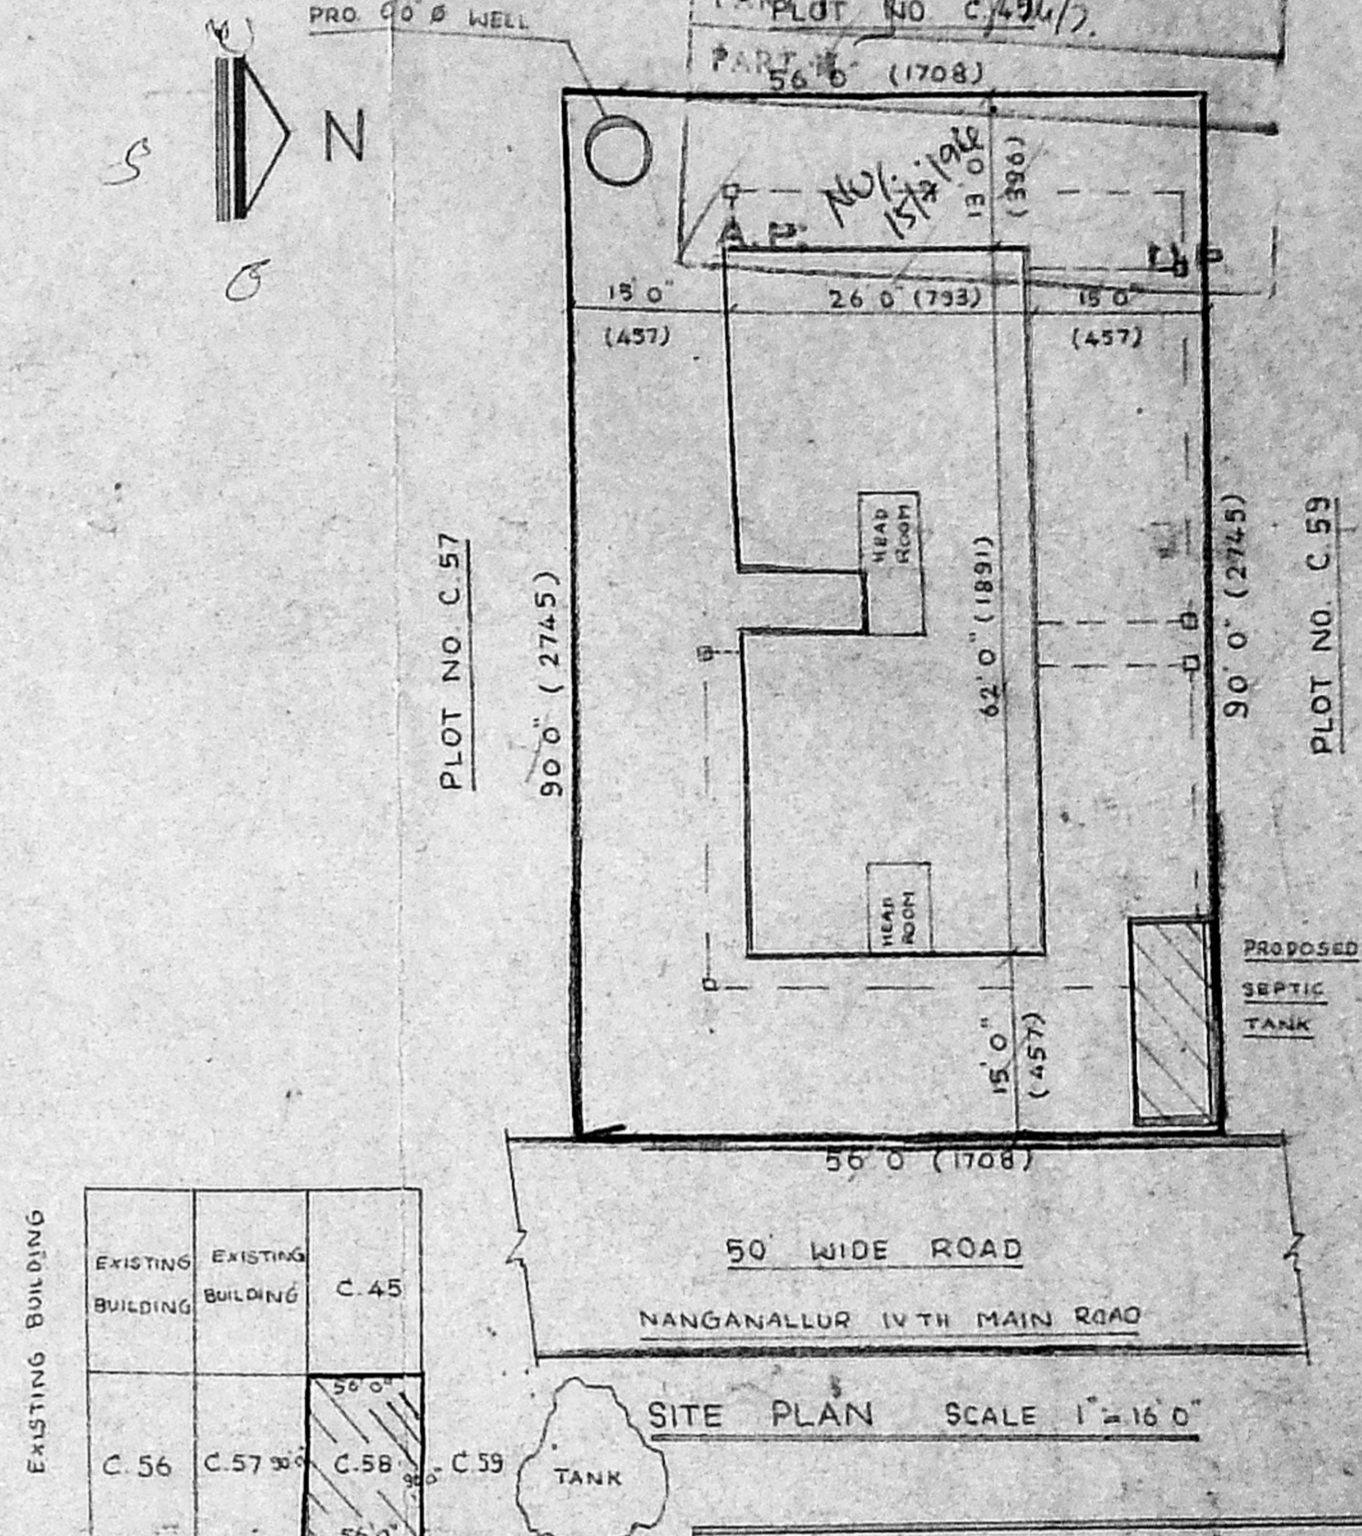


SITE PLAN SCALE 1" = 16'0"

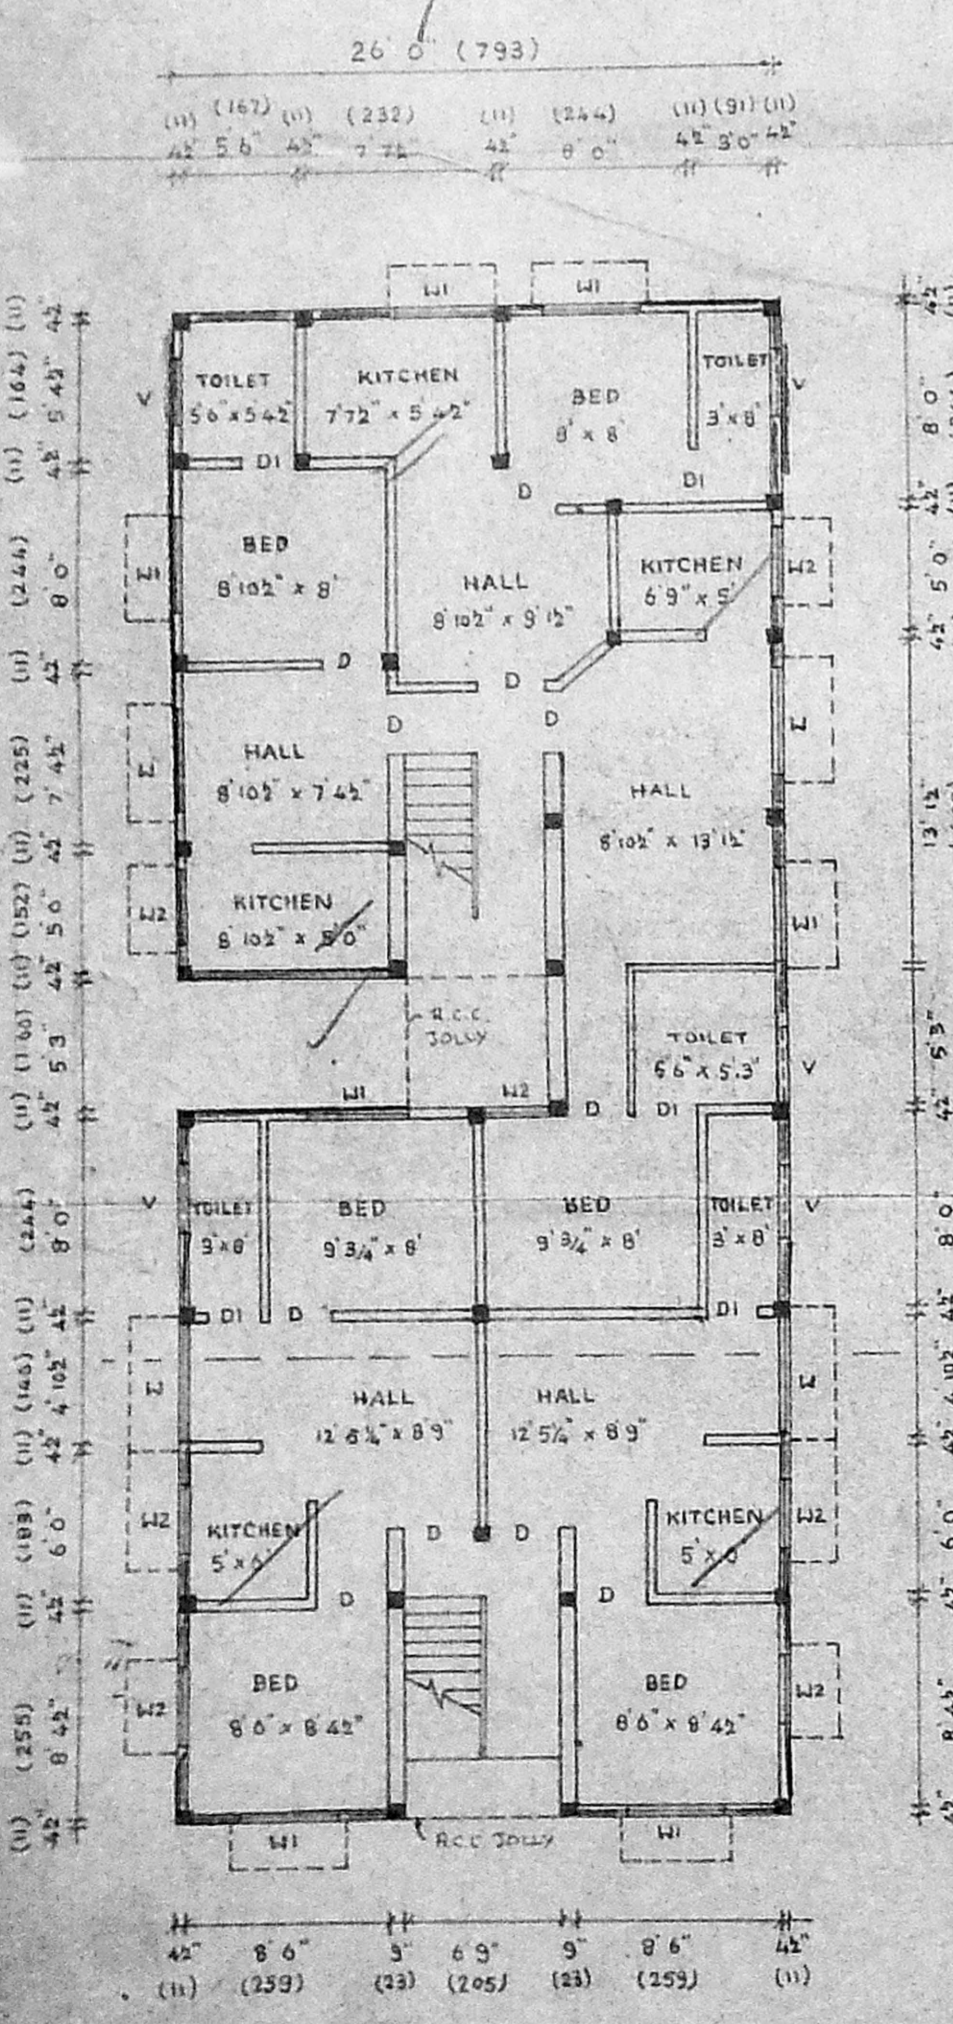


GROUND FLOOR PLAN

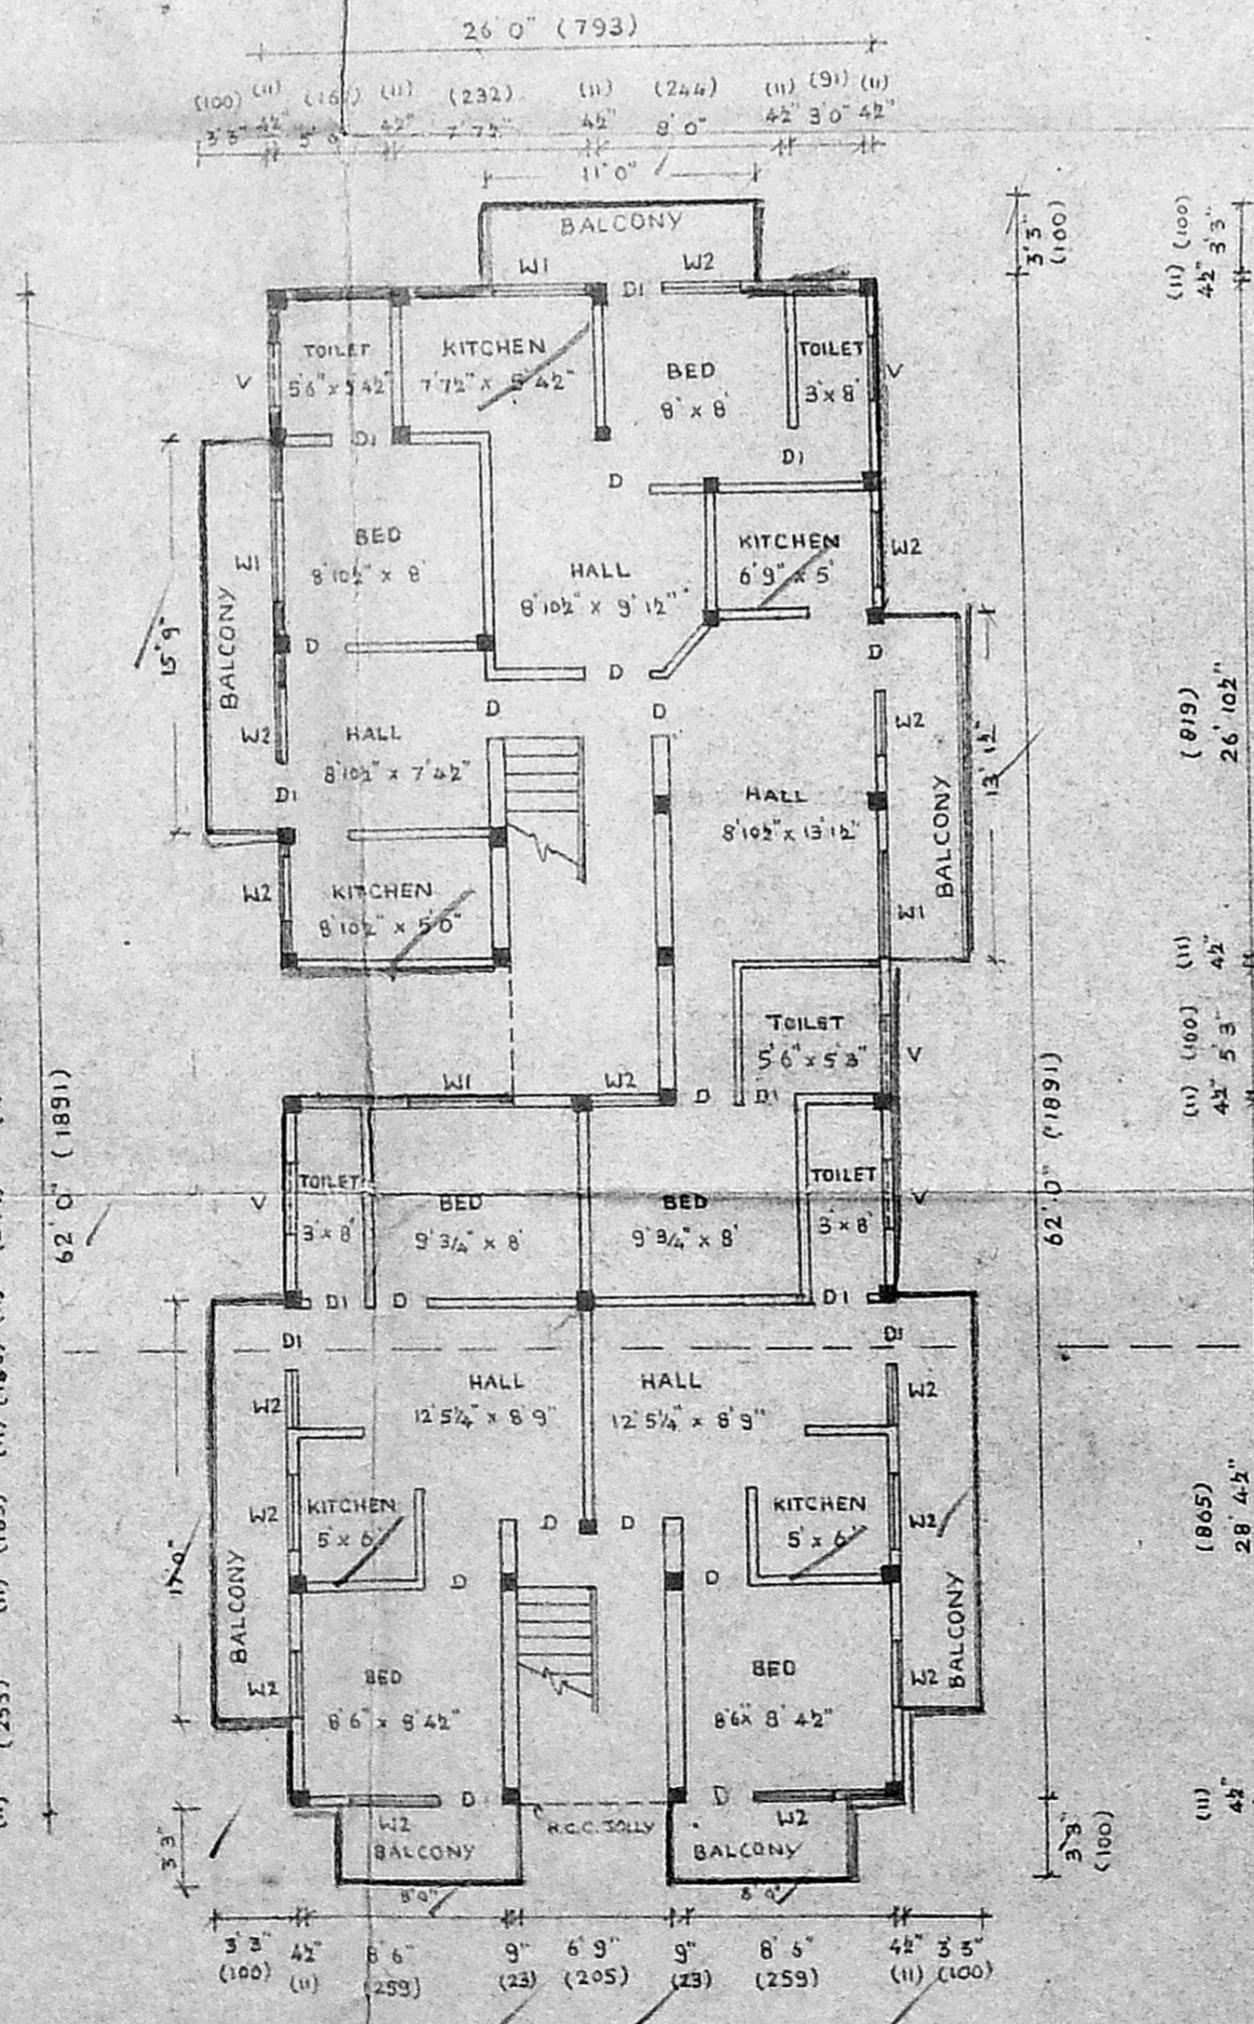

TYPICAL PLAN OF FIRST, SECOND, AND THIRD FLOORS

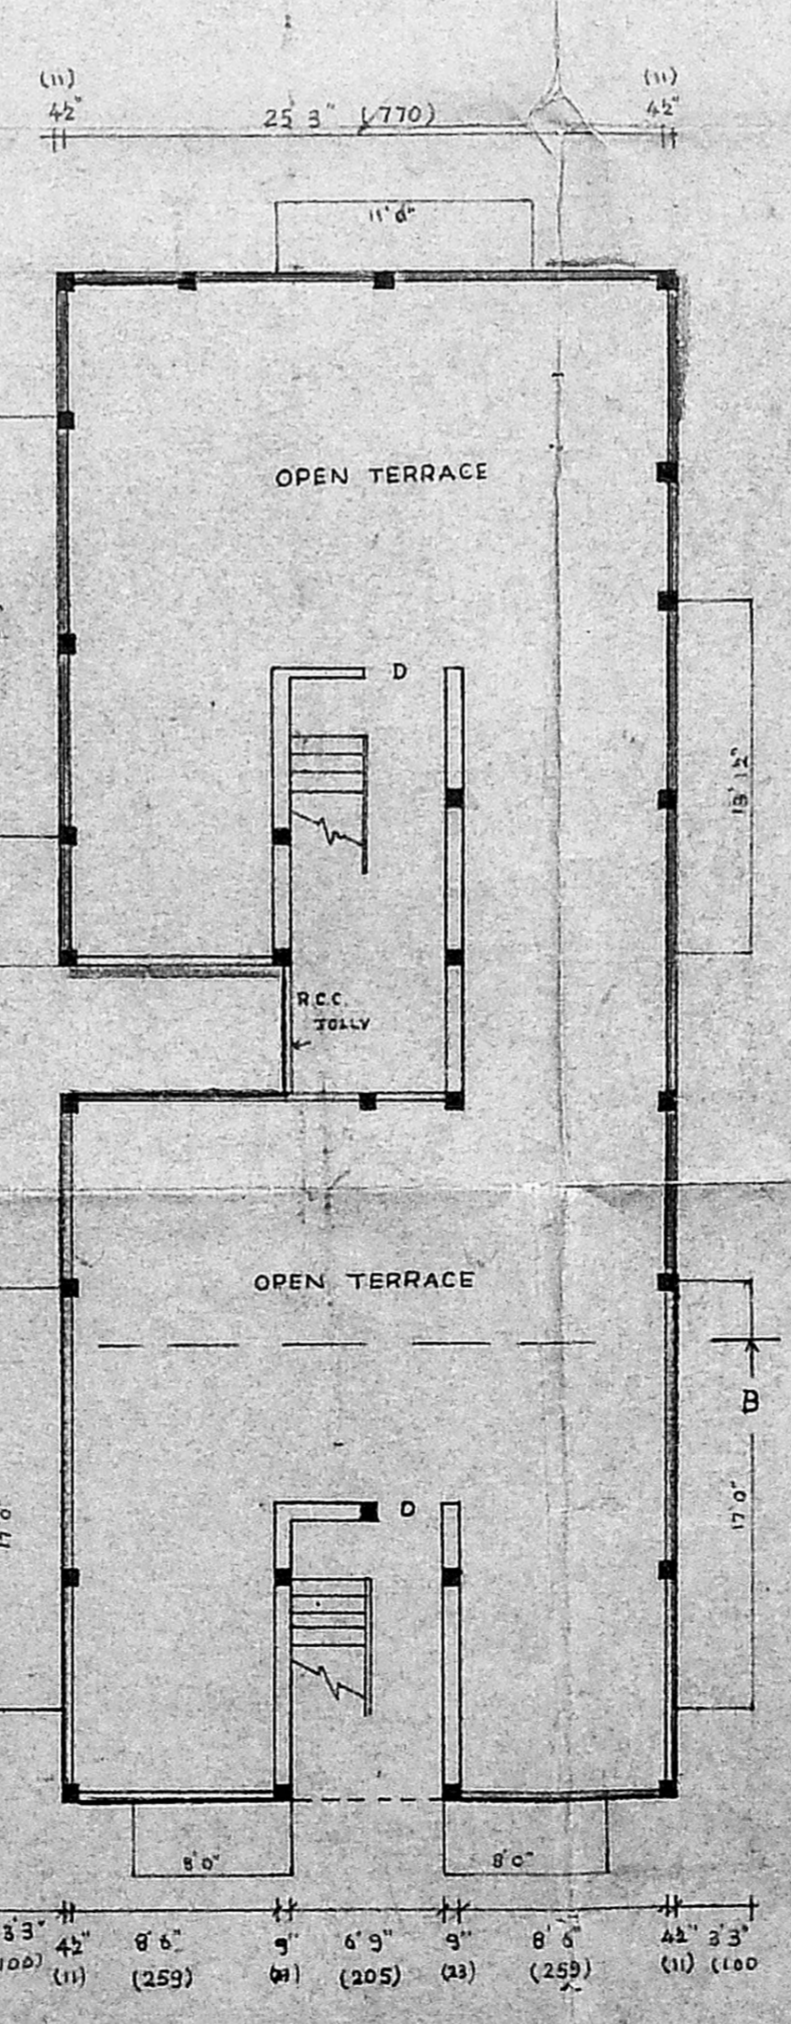

PLAN OF OPEN TERRACE

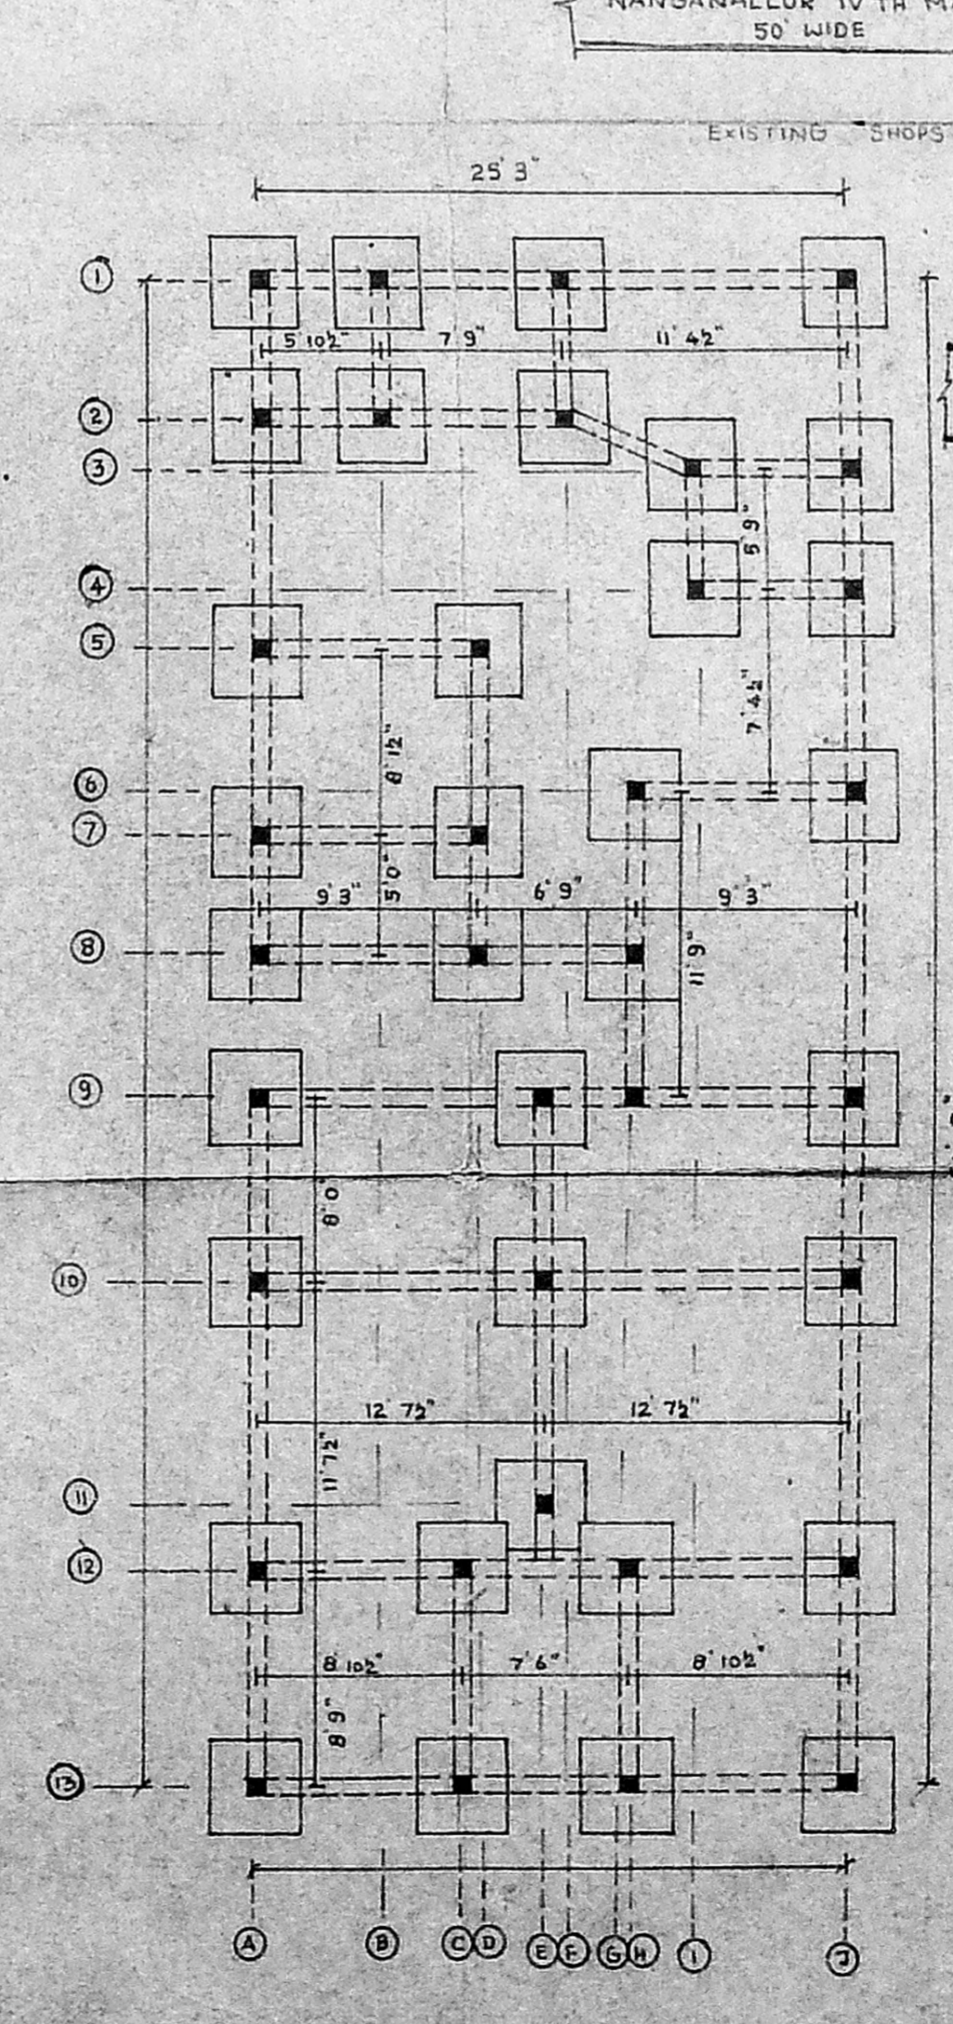

FOUNDATION PLAN

JOINERY DETAILS

D DOOR	3'0" x 7'0" (0.91 x 2.10)
D1 DOOR	2'6" x 7'0" (0.76 x 1.10)
W WINDOW	5'0" x 4'0" (1.52 x 1.21)
W1 WINDOW	4'0" x 4'0" (1.22 x 1.22)
W2 WINDOW	3'0" x 4'0" (0.91 x 1.22)
V VENTILATOR	3'0" x 2'0" (0.91 x 0.60)

KEY PLAN NOT TO SCALE

CLOUR INDEX

PROPOSALS	ROAD	BOUNDARY

AREA DETAILS

	SQFT	SQ. M
PLOT AREA	5040	468.21
GROUND FLOOR AREA	1560	144.32
FIRST FLOOR AREA	1852	172.00
SECOND FLOOR AREA	1852	172.00
THIRD FLOOR AREA	1852	172.00
TOTAL PROPOSED AREA	7116	661.00
PLOT COVERAGE	34.80%	
F.S.I	1.41	

NOTE:
 THE FOUNDATION IS DESIGNED FOR
 GROUND FLOOR + THREE FLOORS.
 THE SIZE OF THE ALL COLUMNS ARE 9" x 9"
 THE SIZE OF FOOTING IS 5' x 5' x 6'

OWNER'S SIGN

POWER AGENT
 CONSULTING ENGINEER & ARCHITECT
 LICENSED SURVEYOR CLASS I
 CORPORATION OF MADRAS
 REG. No. 10
 AMBATTLUR TOWN SHIP
 ALANDUR MUNICIPALITY
 TANJAVUR MUNICIPALITY
 OFF. 2, RAJAGANESH ROAD
 T. NAGAR, MADRAS-600 017
 LICENSE NUMBER: 1008A/1971