
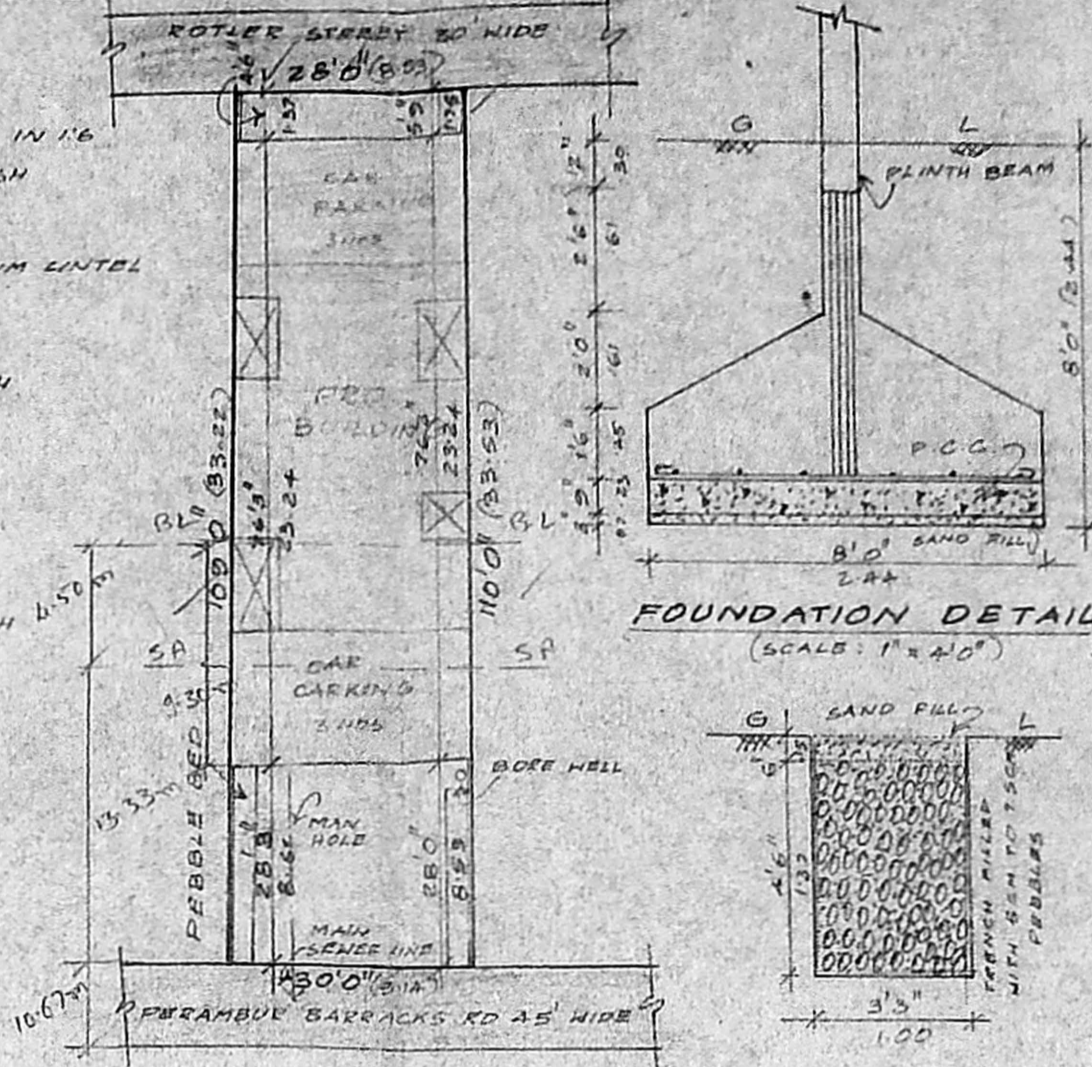


B/184/98/90/95
 Planning Permit No. 13/23/34
APPROVED
 SUBJECT TO THE CONDITIONS IN THIS OFFICE LETTER.
 No. 13/23/34
 2/25
 FOR MEMBER SECRETARY
 MADRAS METRO. DEV. AUTH.
 DEVELOPMENT AUTHORITY
 MADRAS 500 007 B.

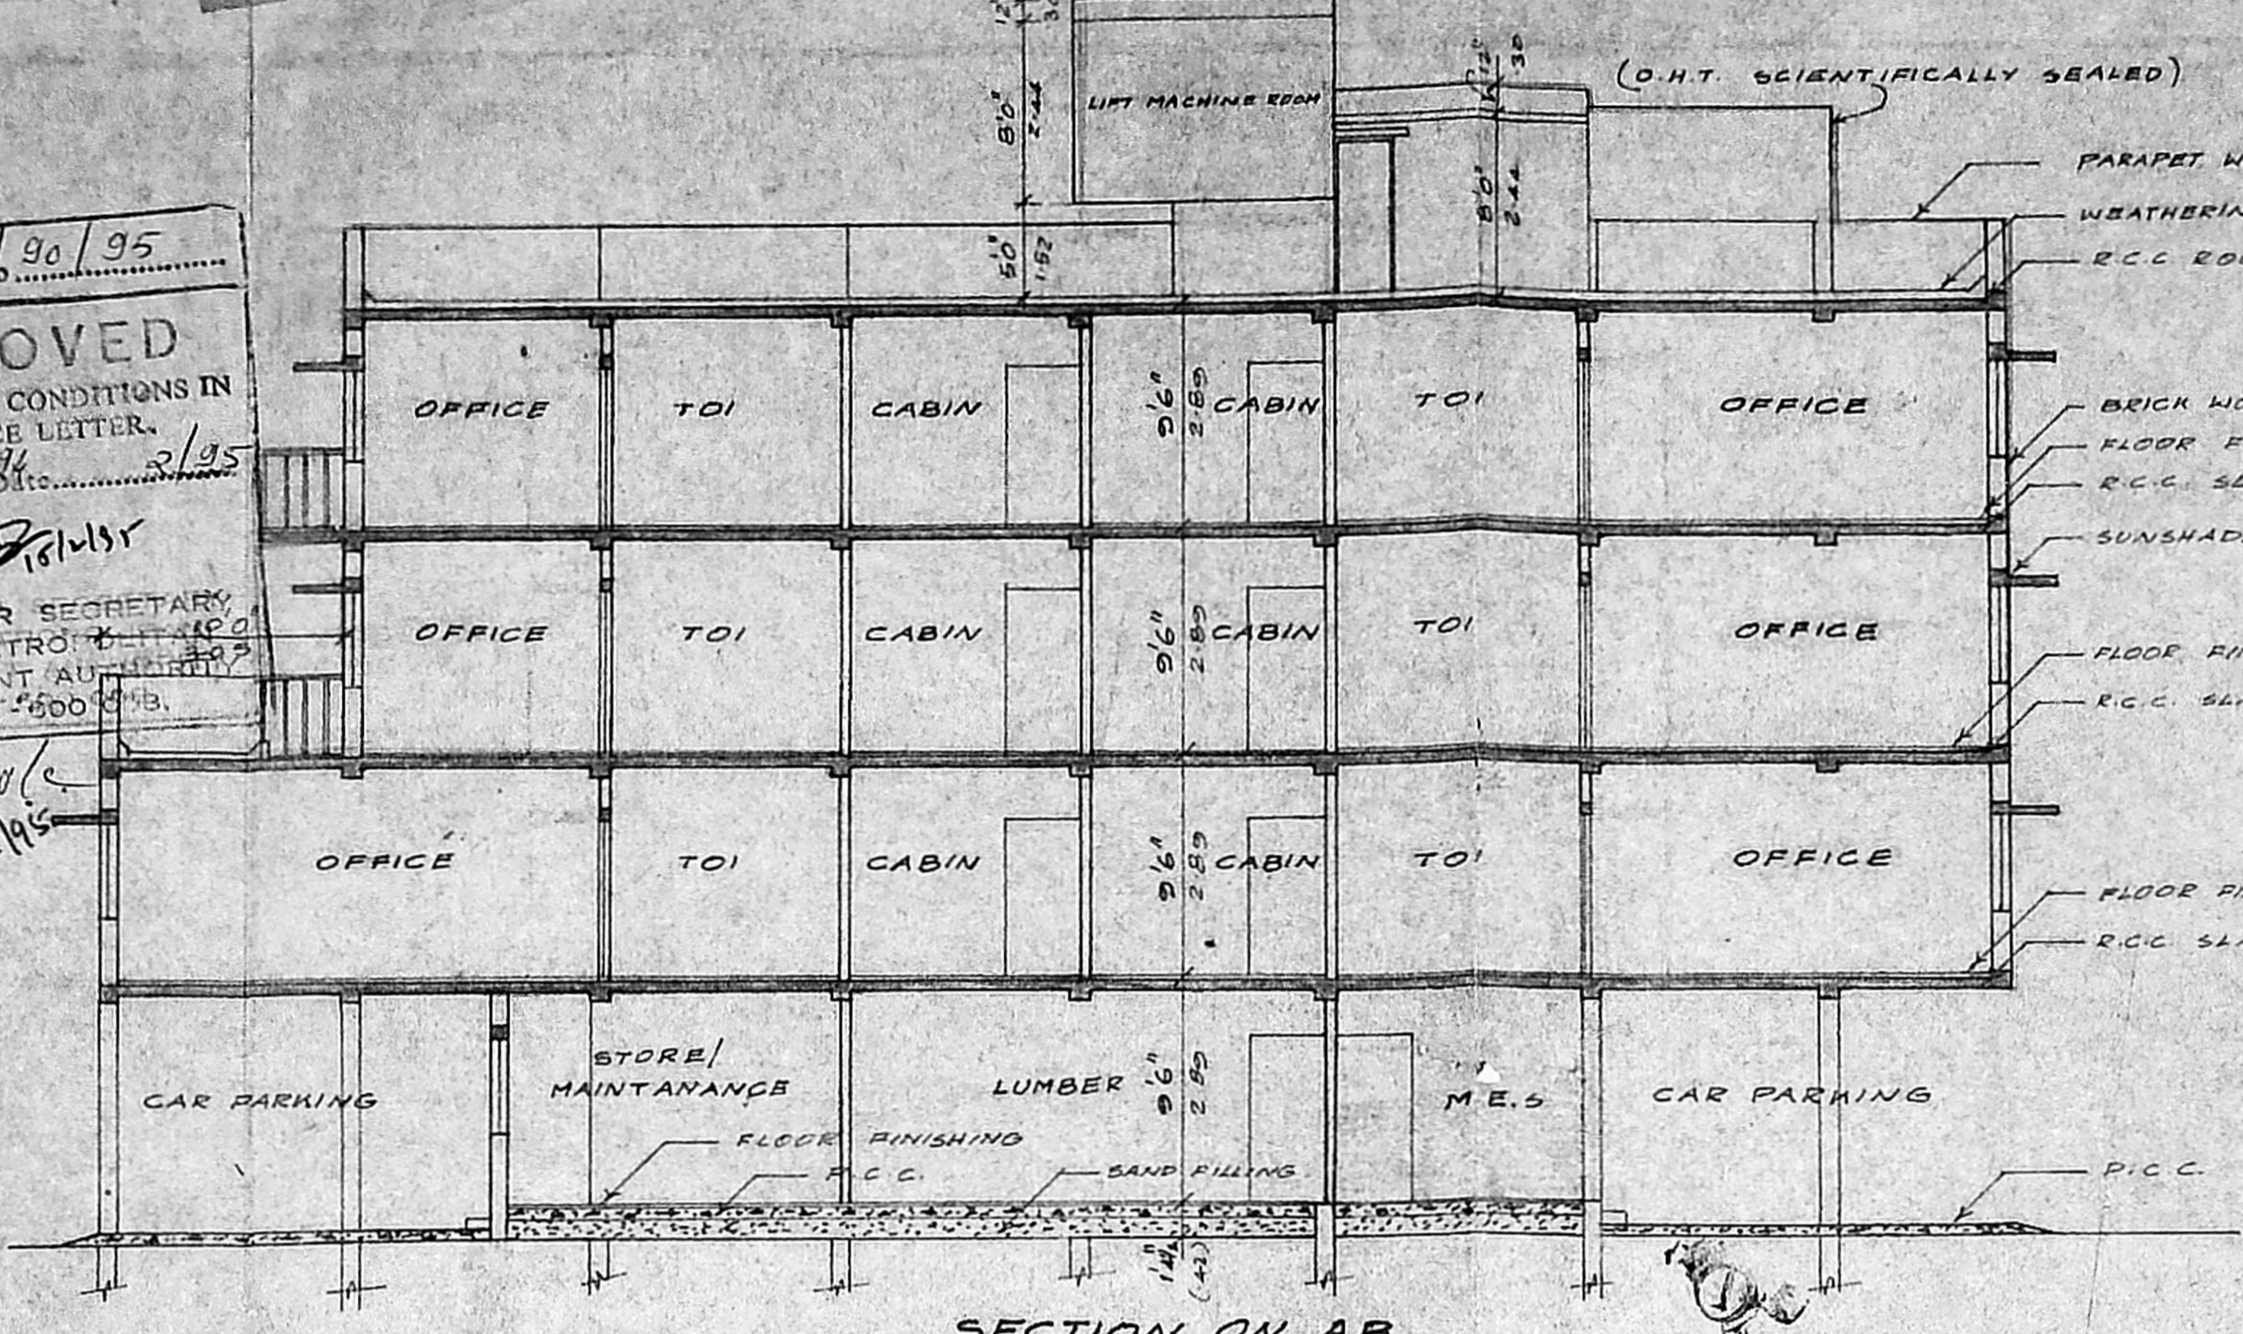

Revised Plan
 Dt. 16/11/91
 MMDA-B/EP-NO.
 No. B/13/23/34
 PART I
 PART II
 A.P. No. 11/100
 D.P.

ELEVATION

SECTION ON AB

FOUNDATION DETAIL LOCATION PLAN (SCALE: 1"=40')

PEBBLE BED DETAIL (SCALE: 1"=40')

SITE PLAN (SCALE: 1"=40')

ADDITIONS & ALTERATIONS
 IN EXISTING BUILDING AT
 DOOR NO. 76, PERAMBUR
 BARRACKS ROAD,
 PURASAWALKAM, MS-7.
 T.S. NO. 1060, BLOCK NO. 20.
 CORPORATION DIV. NO. 102.

SCALE: 1"=80' (OR)
 1:100

COLOUR INDEX


PROPOSED BUILDING
 EXISTING ROAD
 SITE BOUNDARY

SCHEDULE OF JOINERIES


BD	ENTRANCE DOOR	2'0" x 7'0"
D	DOOR	3'0" x 7'0"
D1	DOOR	2'6" x 7'0"
W	WINDOW	6'0" x 4'0"
W1	WINDOW	5'8" x 4'0"
W2	WINDOW	4'0" x 2'0"
V	VENTILATOR	2'6" x 2'6"
D3	DOOR	4'0" x 7'0"
D1W	DOOR WINDOW	5'8" x 7'0"

AREA STATEMENT


PLOT AREA	3176.00	295.0
MAX F.S.I	3176 x 2 = 6352.00	590.16
GROUND FLOOR EXG.	487.53	45
FIRST FLOOR EXG.	2022.74	187.25
TYPICAL FLOOR (2ND & 3RD) PRO.	1810.34 x 2	3621.68
TOTAL	6412.35	567.8
CAR PARKINGS	257.00	81.03
NON F.S.I	822.57	58.80
PLOT COVERAGE	63.67%	
F.S.I PROVIDED	1.92	

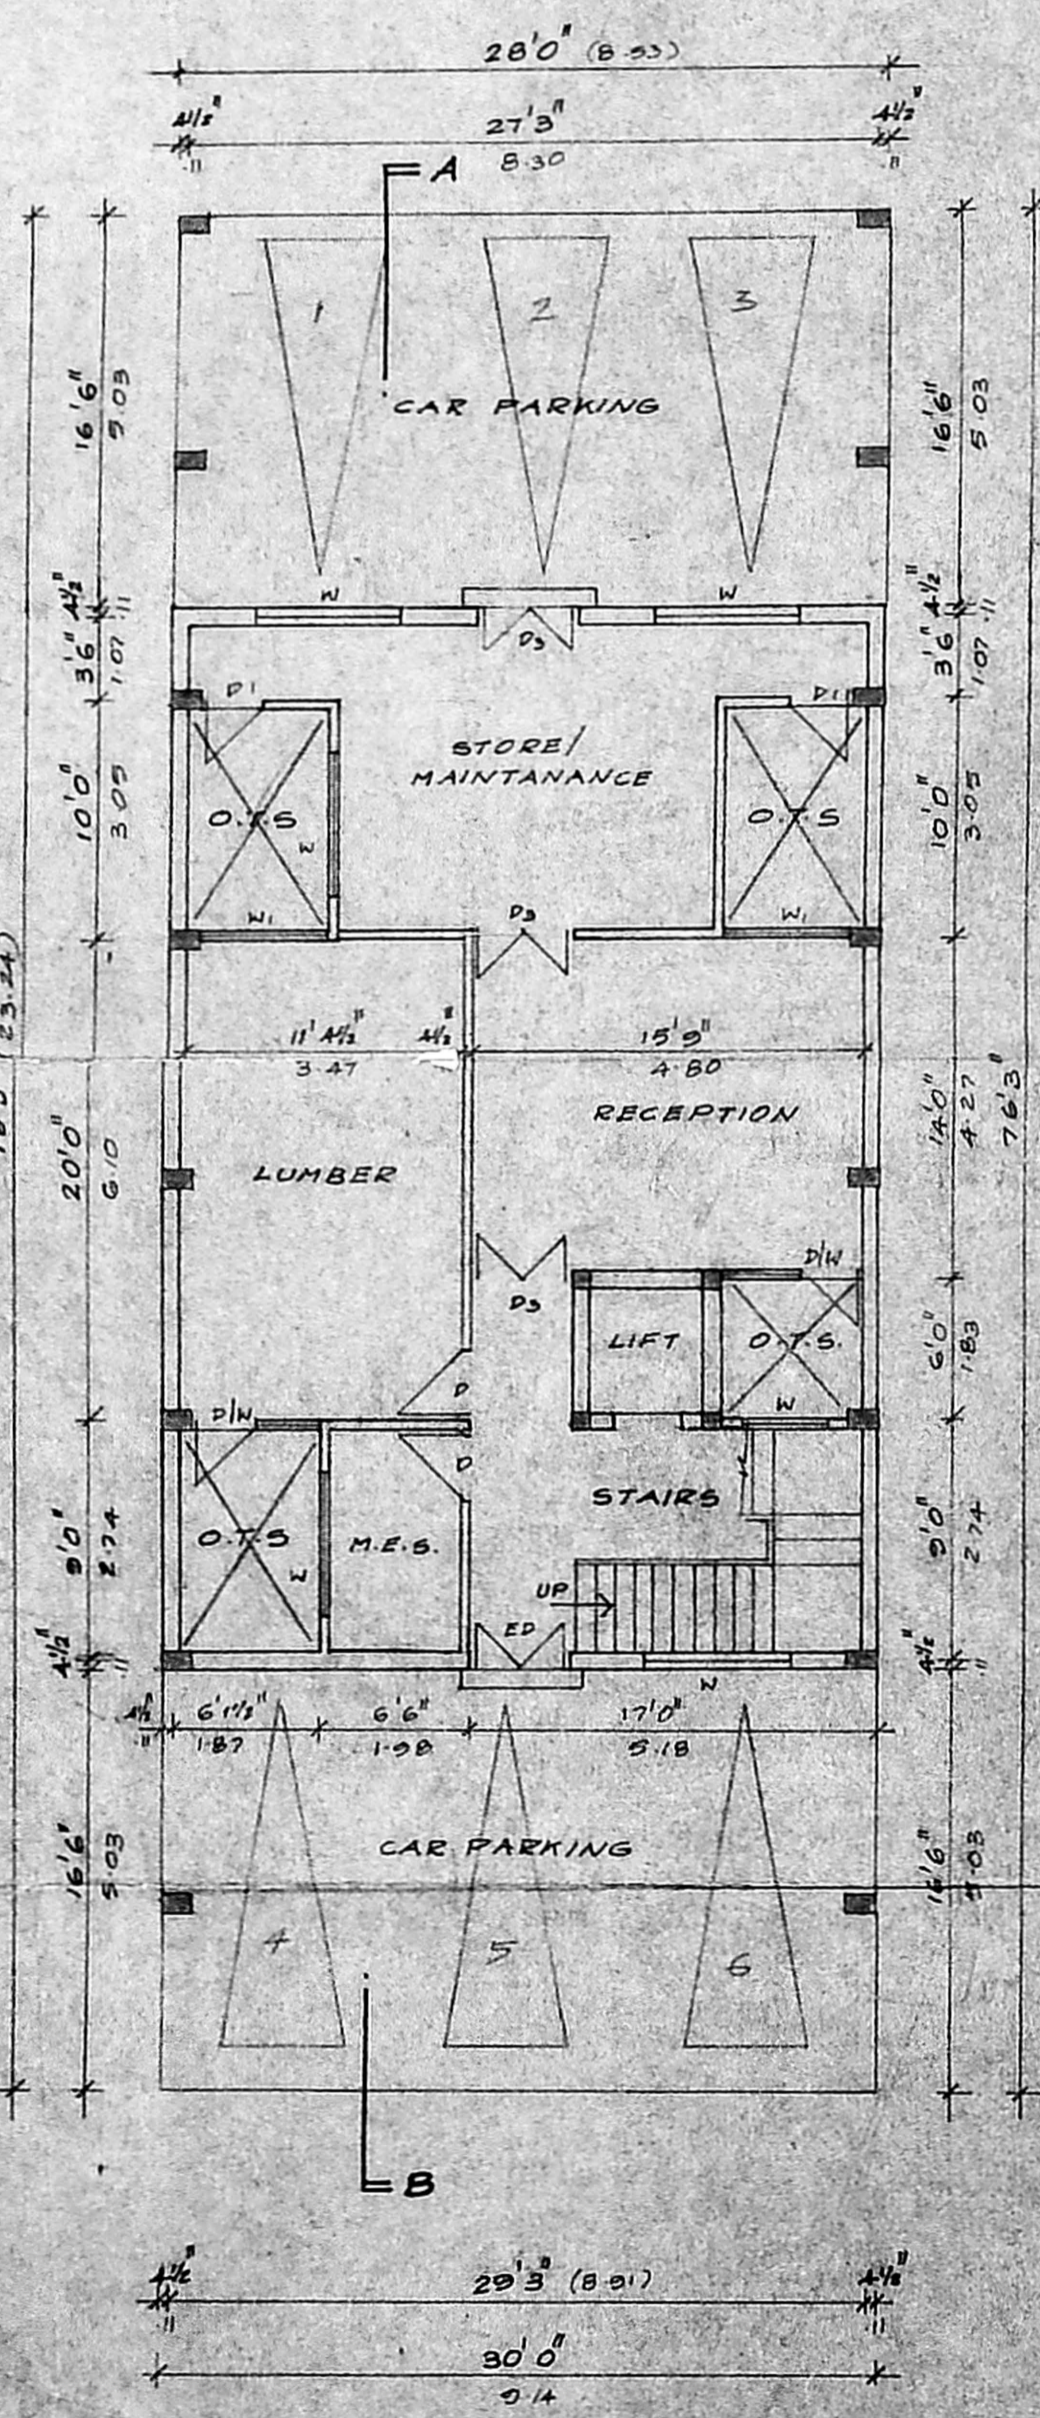


GROUND FLOOR PLAN (EXISTING)

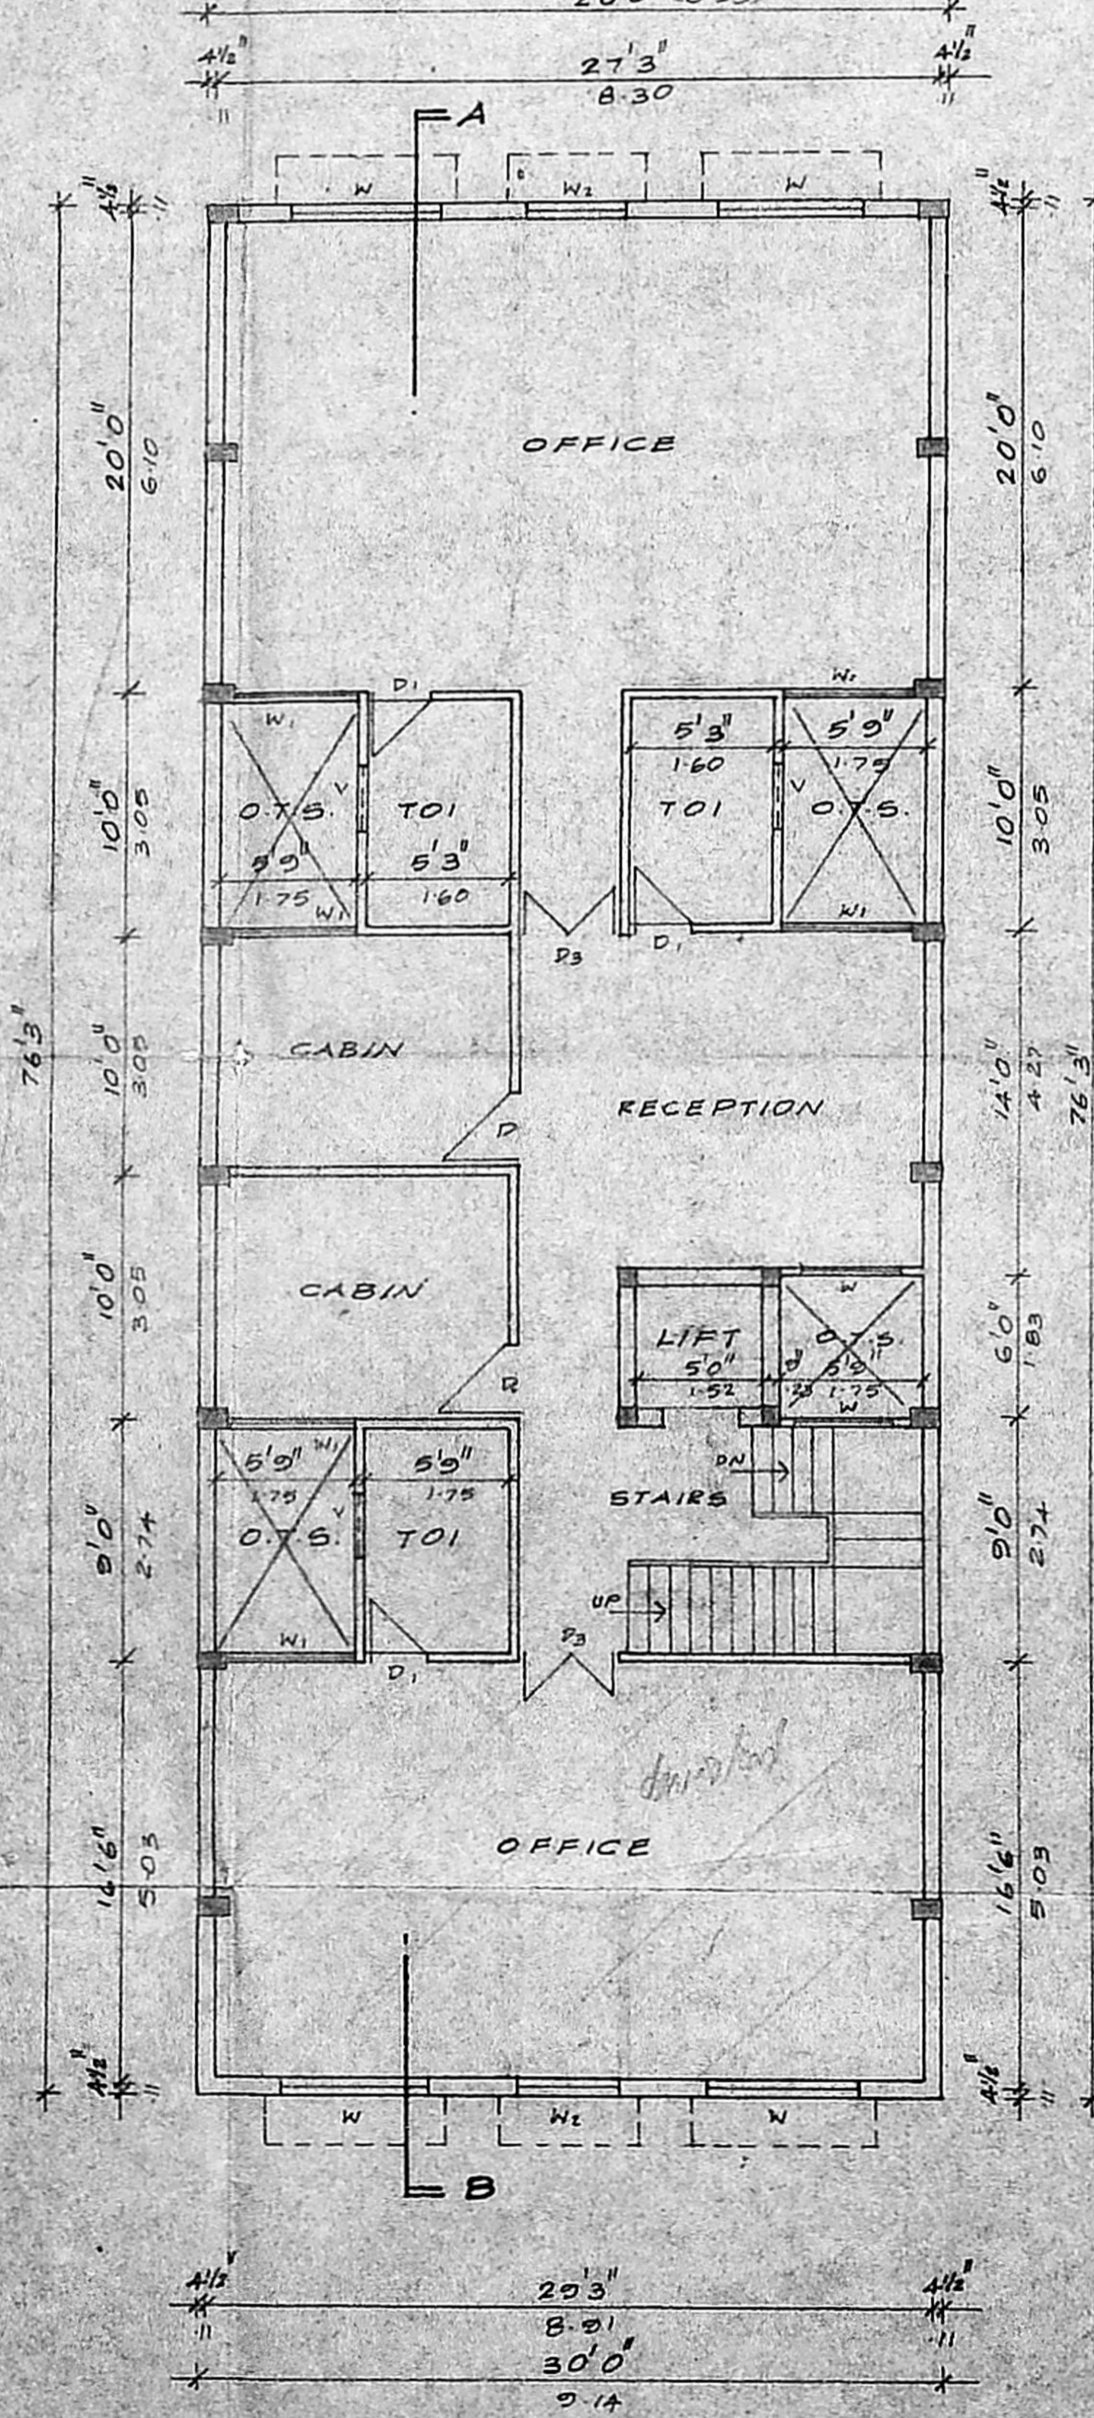

FIRST FLOOR PLAN (EXISTING)

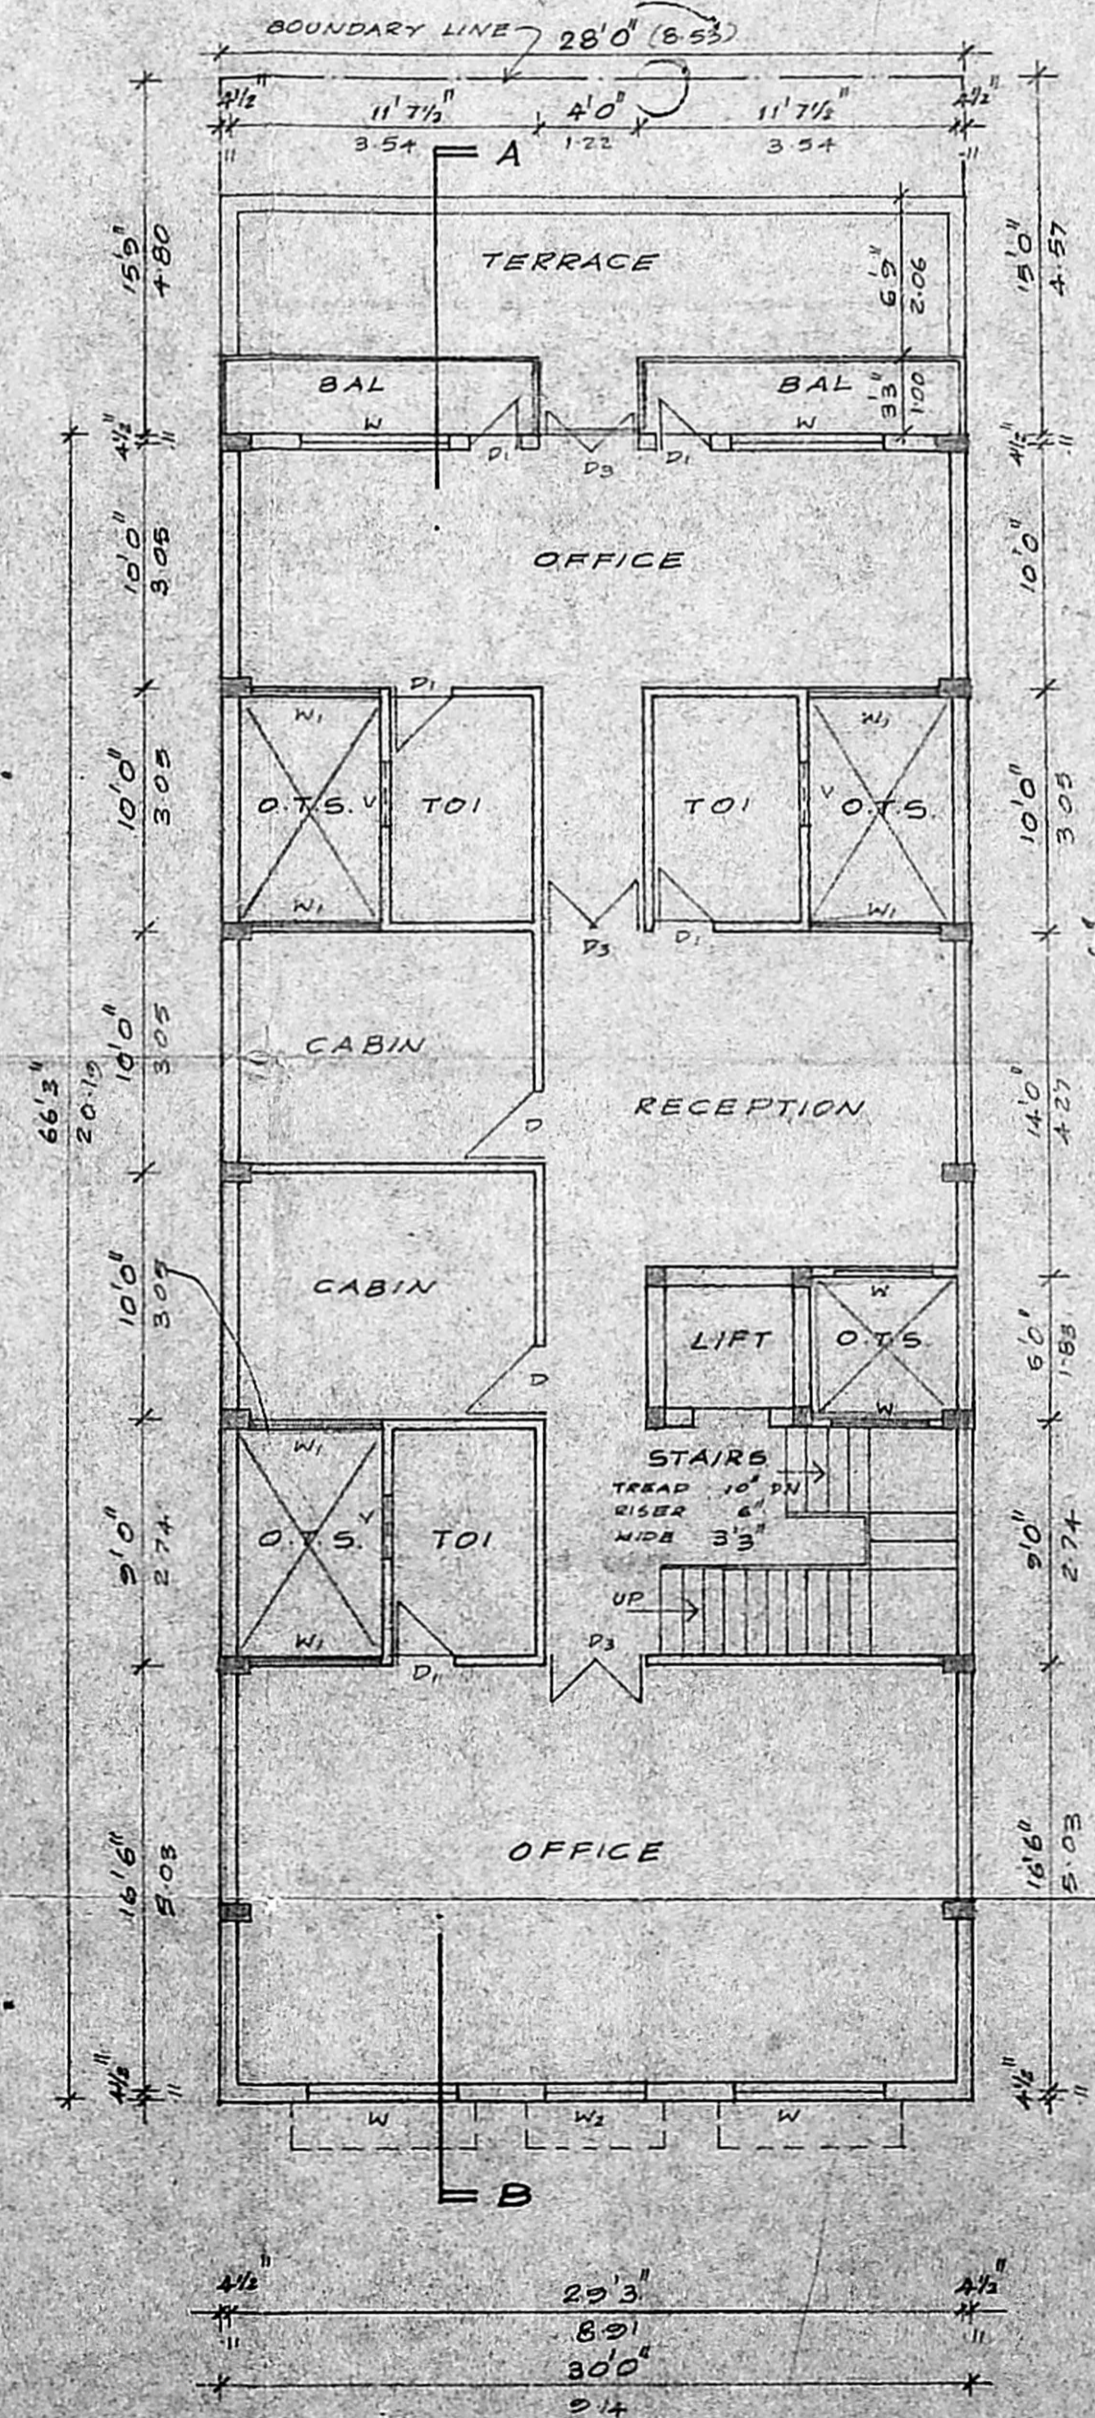

TYPICAL FLOOR PLAN (2ND & 3RD) (PROPOSED)

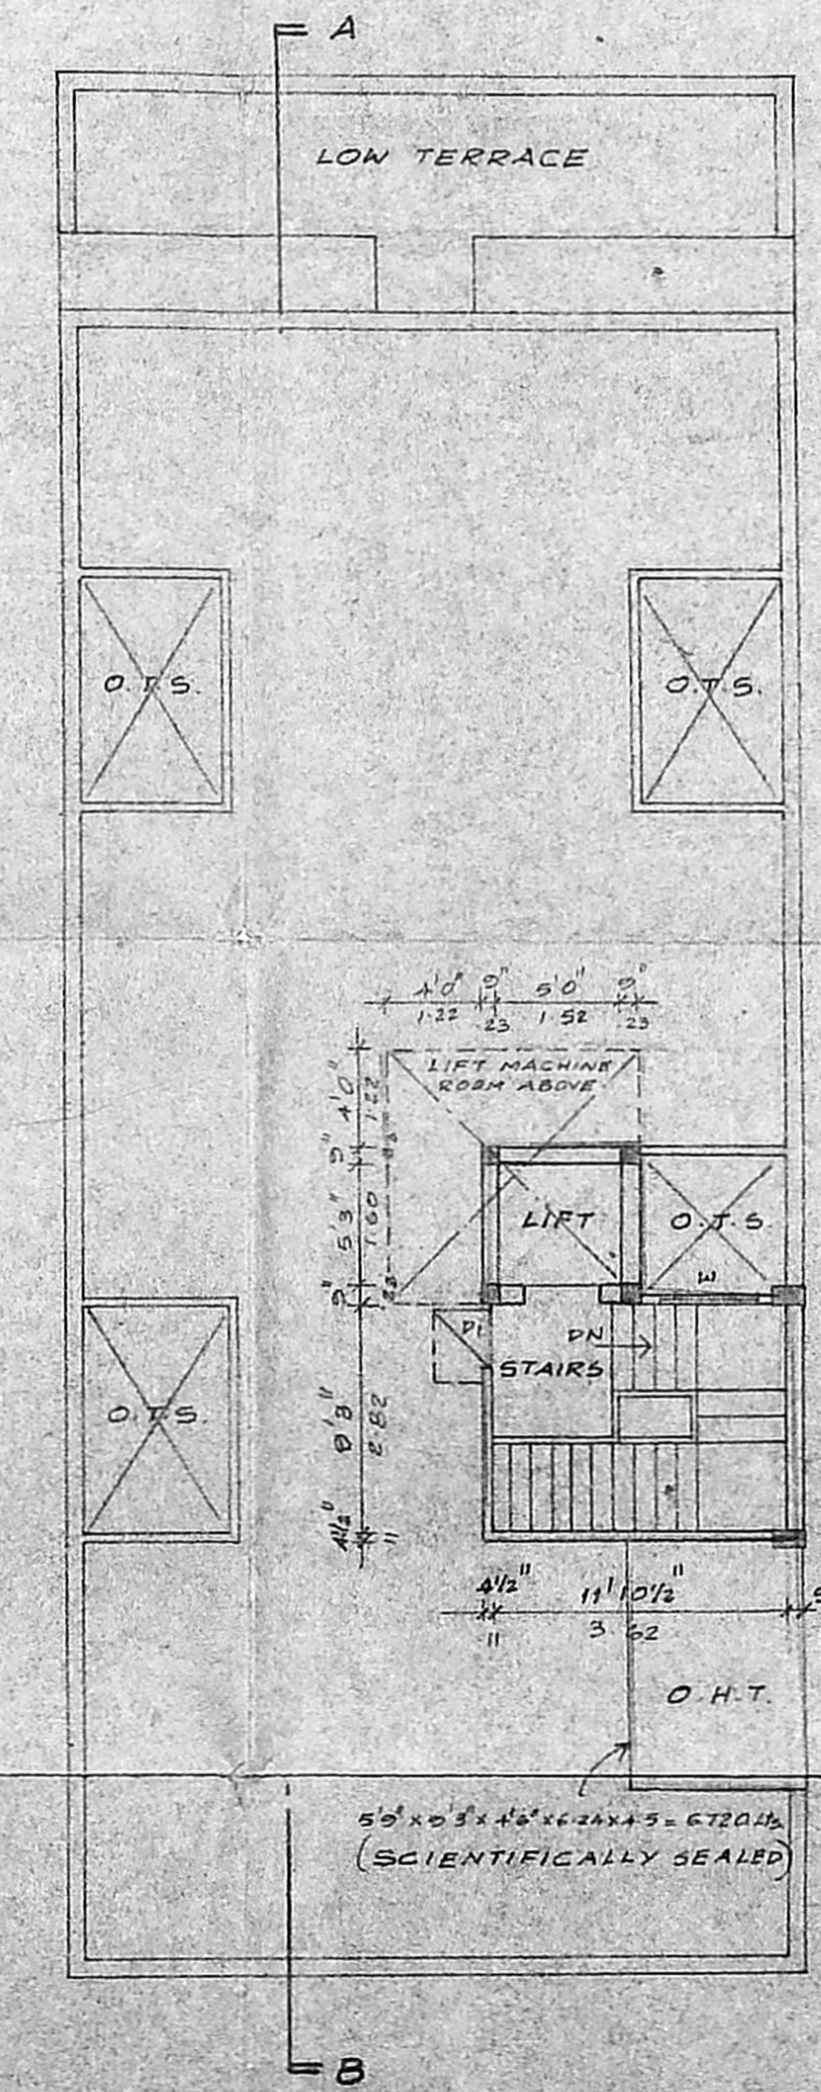

TERRACE FLOOR PLAN

By *T. G. Krishnamurthy Rao*
 Owner

T. G. Krishnamurthy Rao
 T. G. KRISHNAMURTHY RAO
 CIVIL ENGINEER
 CLASS I LICENSED SURVEYOR NO. 370
 CORPORATION OF MADRAS
 C-10, SANTHI AVENUE
 11/2, LAKE VIEW ROAD, MADRAS-600 083
 LICENSED SURVEYOR