



FRONT ELEVATION

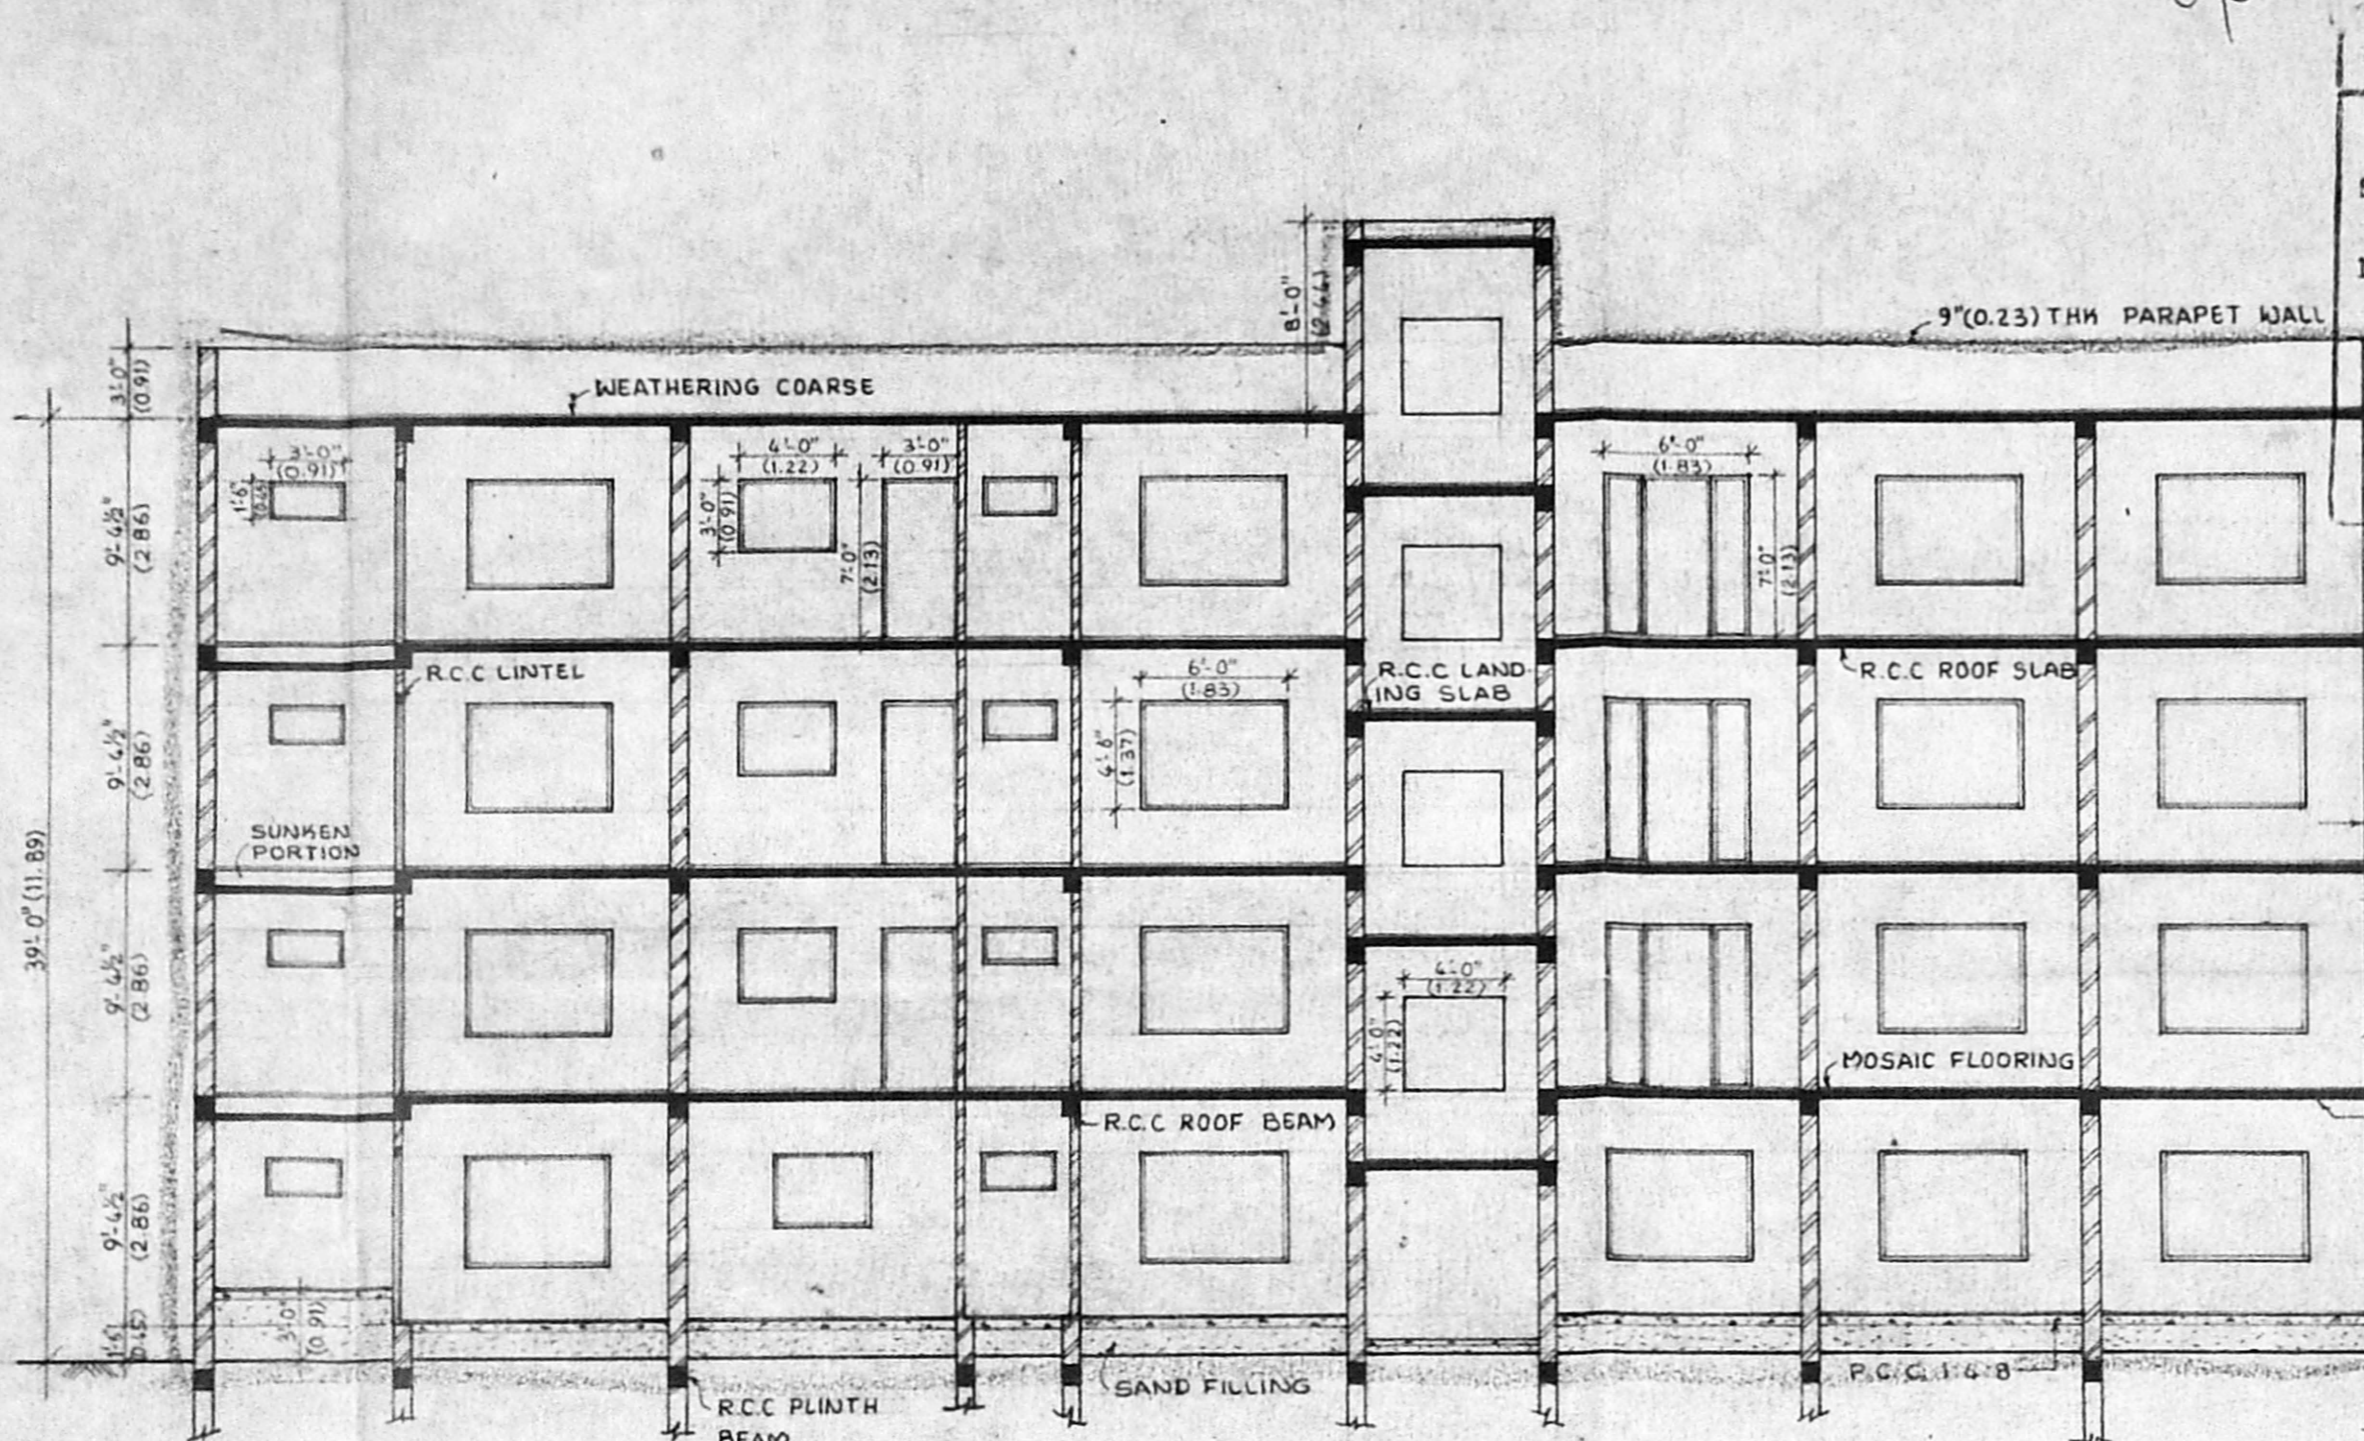

SECTION-AB

Planning Permit No. B/1874/148/92
APPROVED
 SUBJECT TO THE CONDITIONS IN THIS OFFICE LETTER.
 No. B/1536/94 Date: 1/2/2007

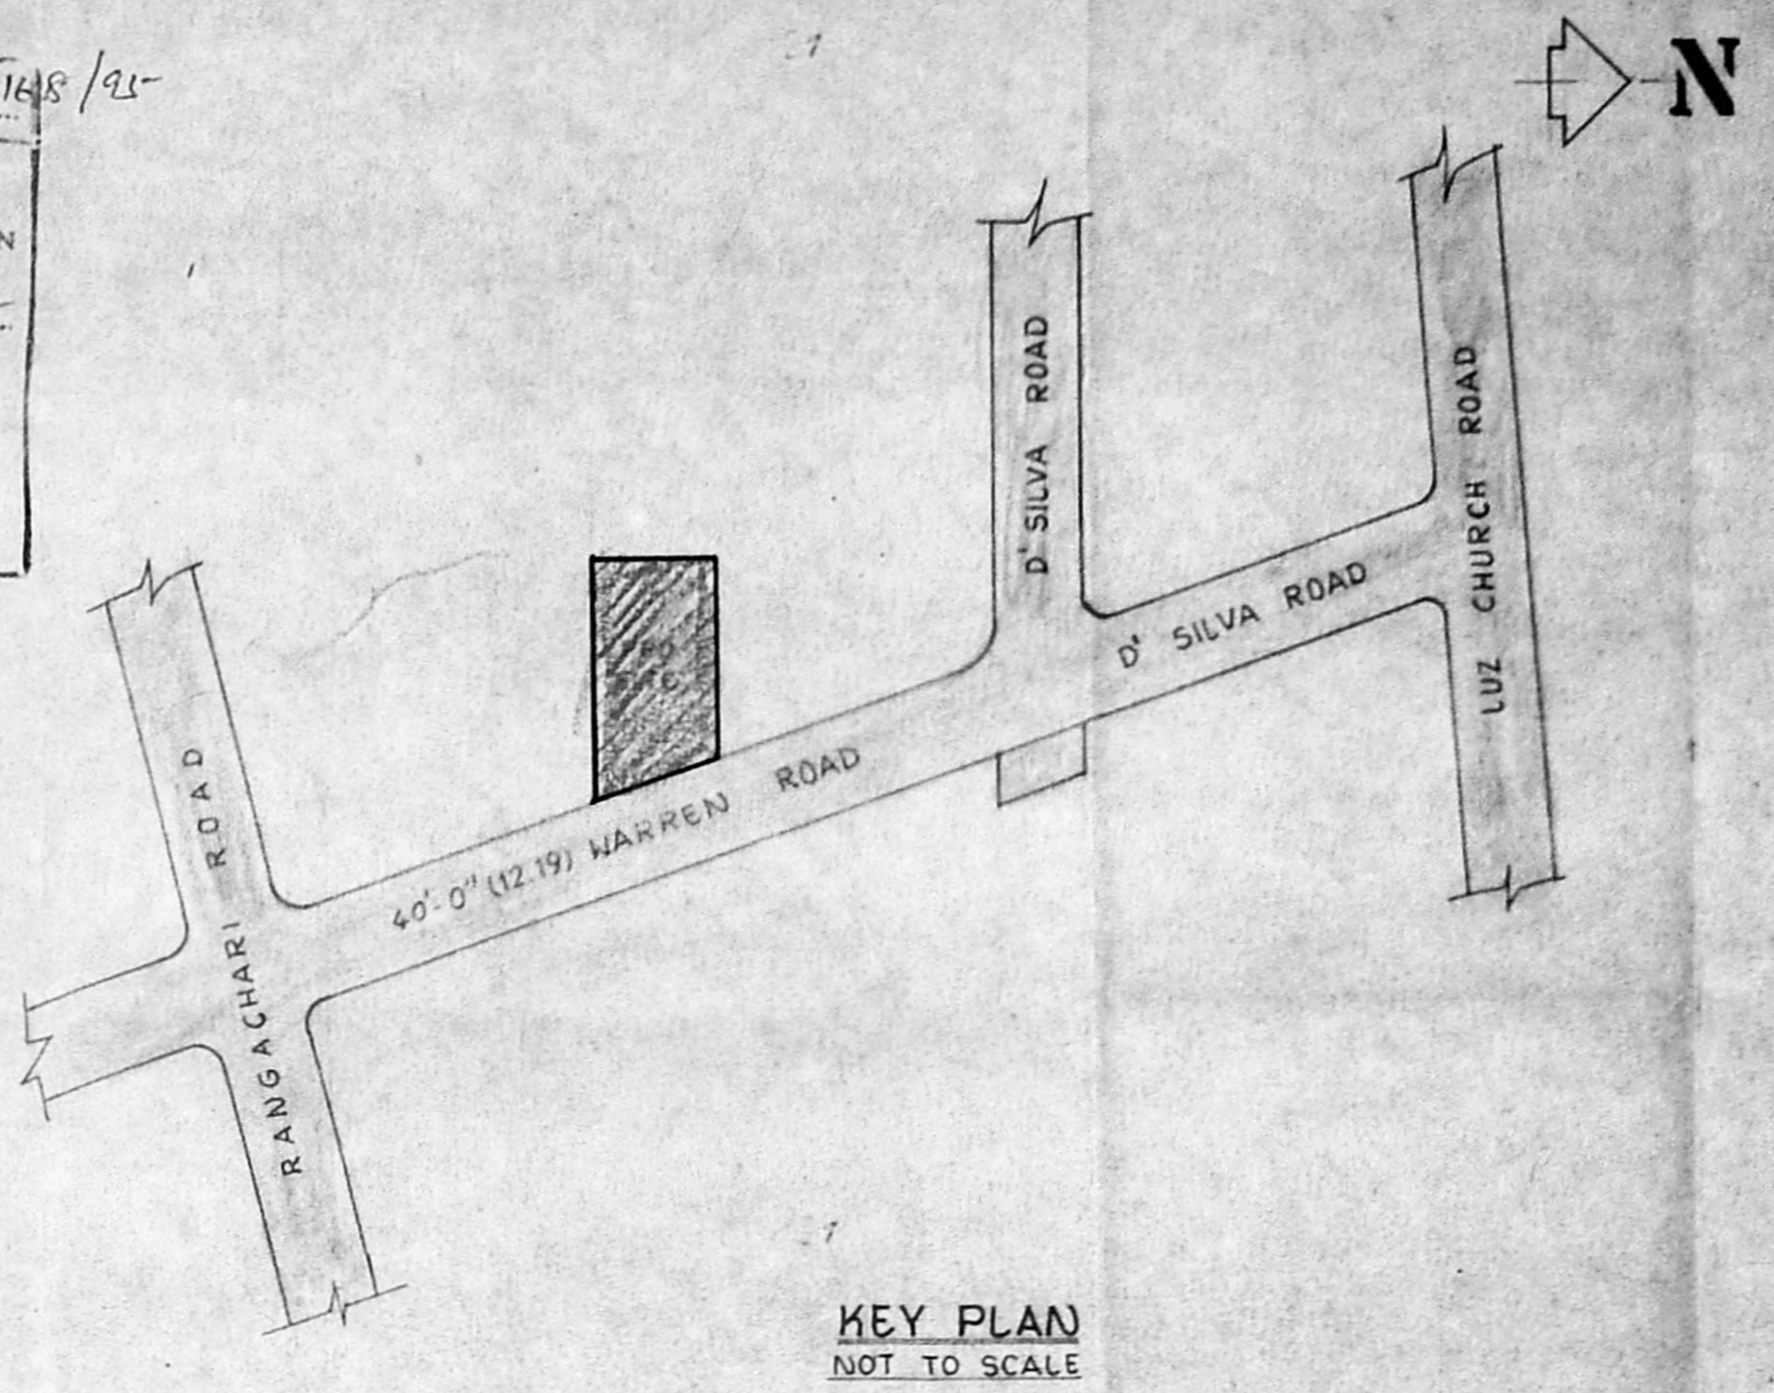

KEY PLAN
NOT TO SCALE

COLOUR INDEX

PROPOSED ROAD	RED
BOUNDARY	GREEN
	BLACK

SCHEDULE OF JOINERY


NO	DESCRIPTION	QTY	UNIT
MD	MAIN DOOR	1	100 x 213
D1	DOOR	3	3'-0" x 7'-0" (0.91 x 2.13)
D2	DOOR	2	2'-8" x 7'-0" (0.76 x 2.13)
D3	DOOR	1	2'-3" x 7'-0" (0.69 x 2.13)
FDW	FRENCH DOOR/WINDOW	1	6'-0" x 7'-0" (1.83 x 2.13)
W1	WINDOW	1	6'-0" x 4'-6" (1.83 x 1.37)
W2	WINDOW	1	4'-0" x 4'-0" (1.22 x 1.22)
W3	WINDOW	1	4'-0" x 3'-0" (1.22 x 0.91)
V	VENTILATOR	1	3'-0" x 1'-6" (0.91 x 0.45)
J	JALLY	1	4'-0" x 4'-0" (1.22 x 1.22)

SPECIFICATIONS


FOUNDATION WITH R.C.C COLUMN 8"x8" (244x244) TIE BEAM, LINTEL, BEAM, COLUMN, SUNSHADE AND ROOF SLAB WITH R.C.C 1:2:4 SUPER STRUCTURE WITH BRICK WORK IN CM 1:6 FLOORING WITH MOSAIC TILES. PLASTERING WITH CM 1:5, 12MM THICK FOR WALLS CEILING PLASTERING WITH CM 1:3 WHITE & COLOUR WASH TWO COATS.

AREA STATEMENT


AREA STATEMENT	SFT	SQM
PLOT AREA	5860.00	544.60
GROUND FLOOR	2054.13	190.90
FIRST FLOOR	2245.36	208.67
SECOND FLOOR	2245.36	208.67
THIRD FLOOR	2245.36	208.67
TOTAL	8790.27	816.93
F.S.I	1.5	
PLOT COVERAGE	35%	

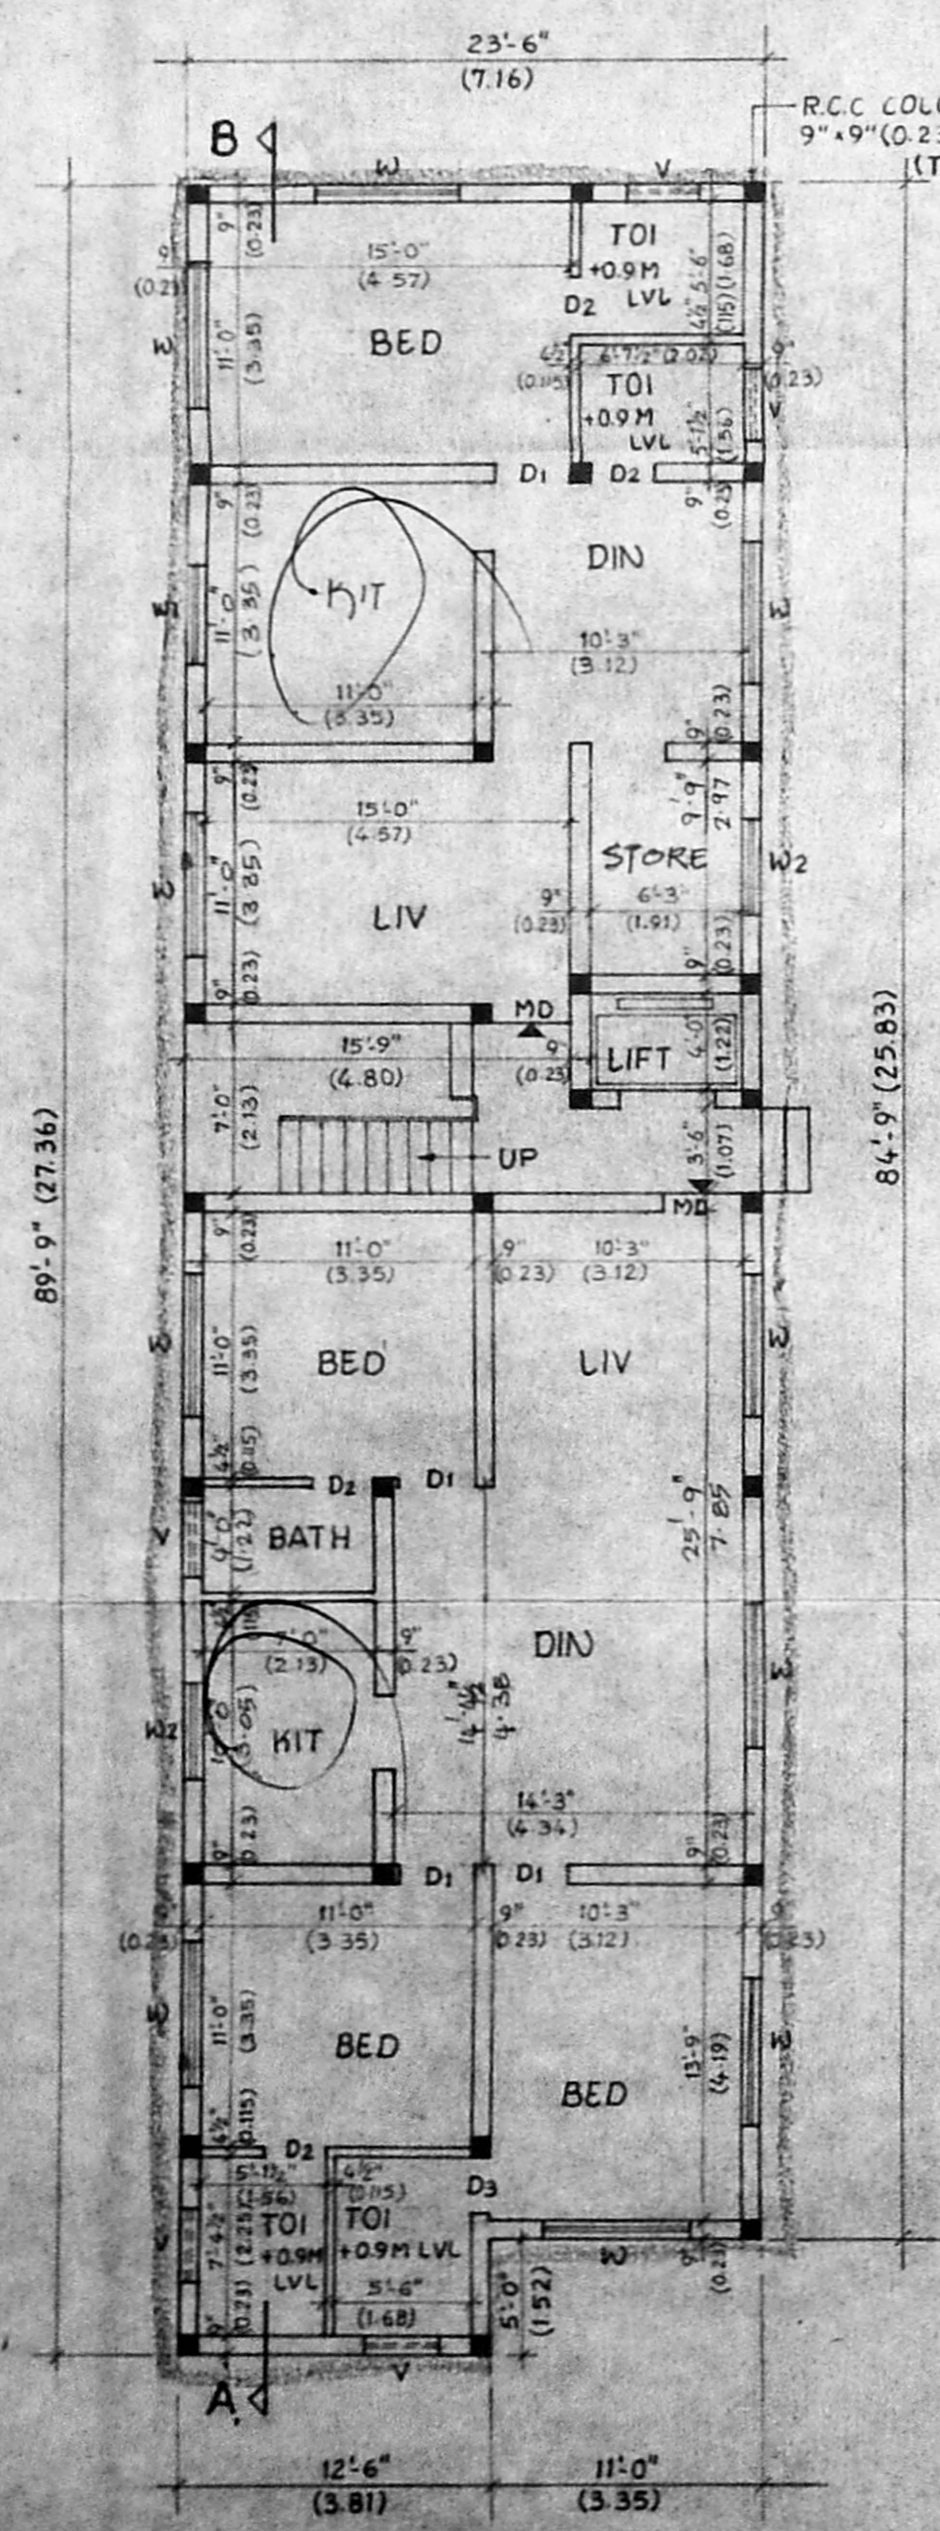


GROUND FLOOR PLAN

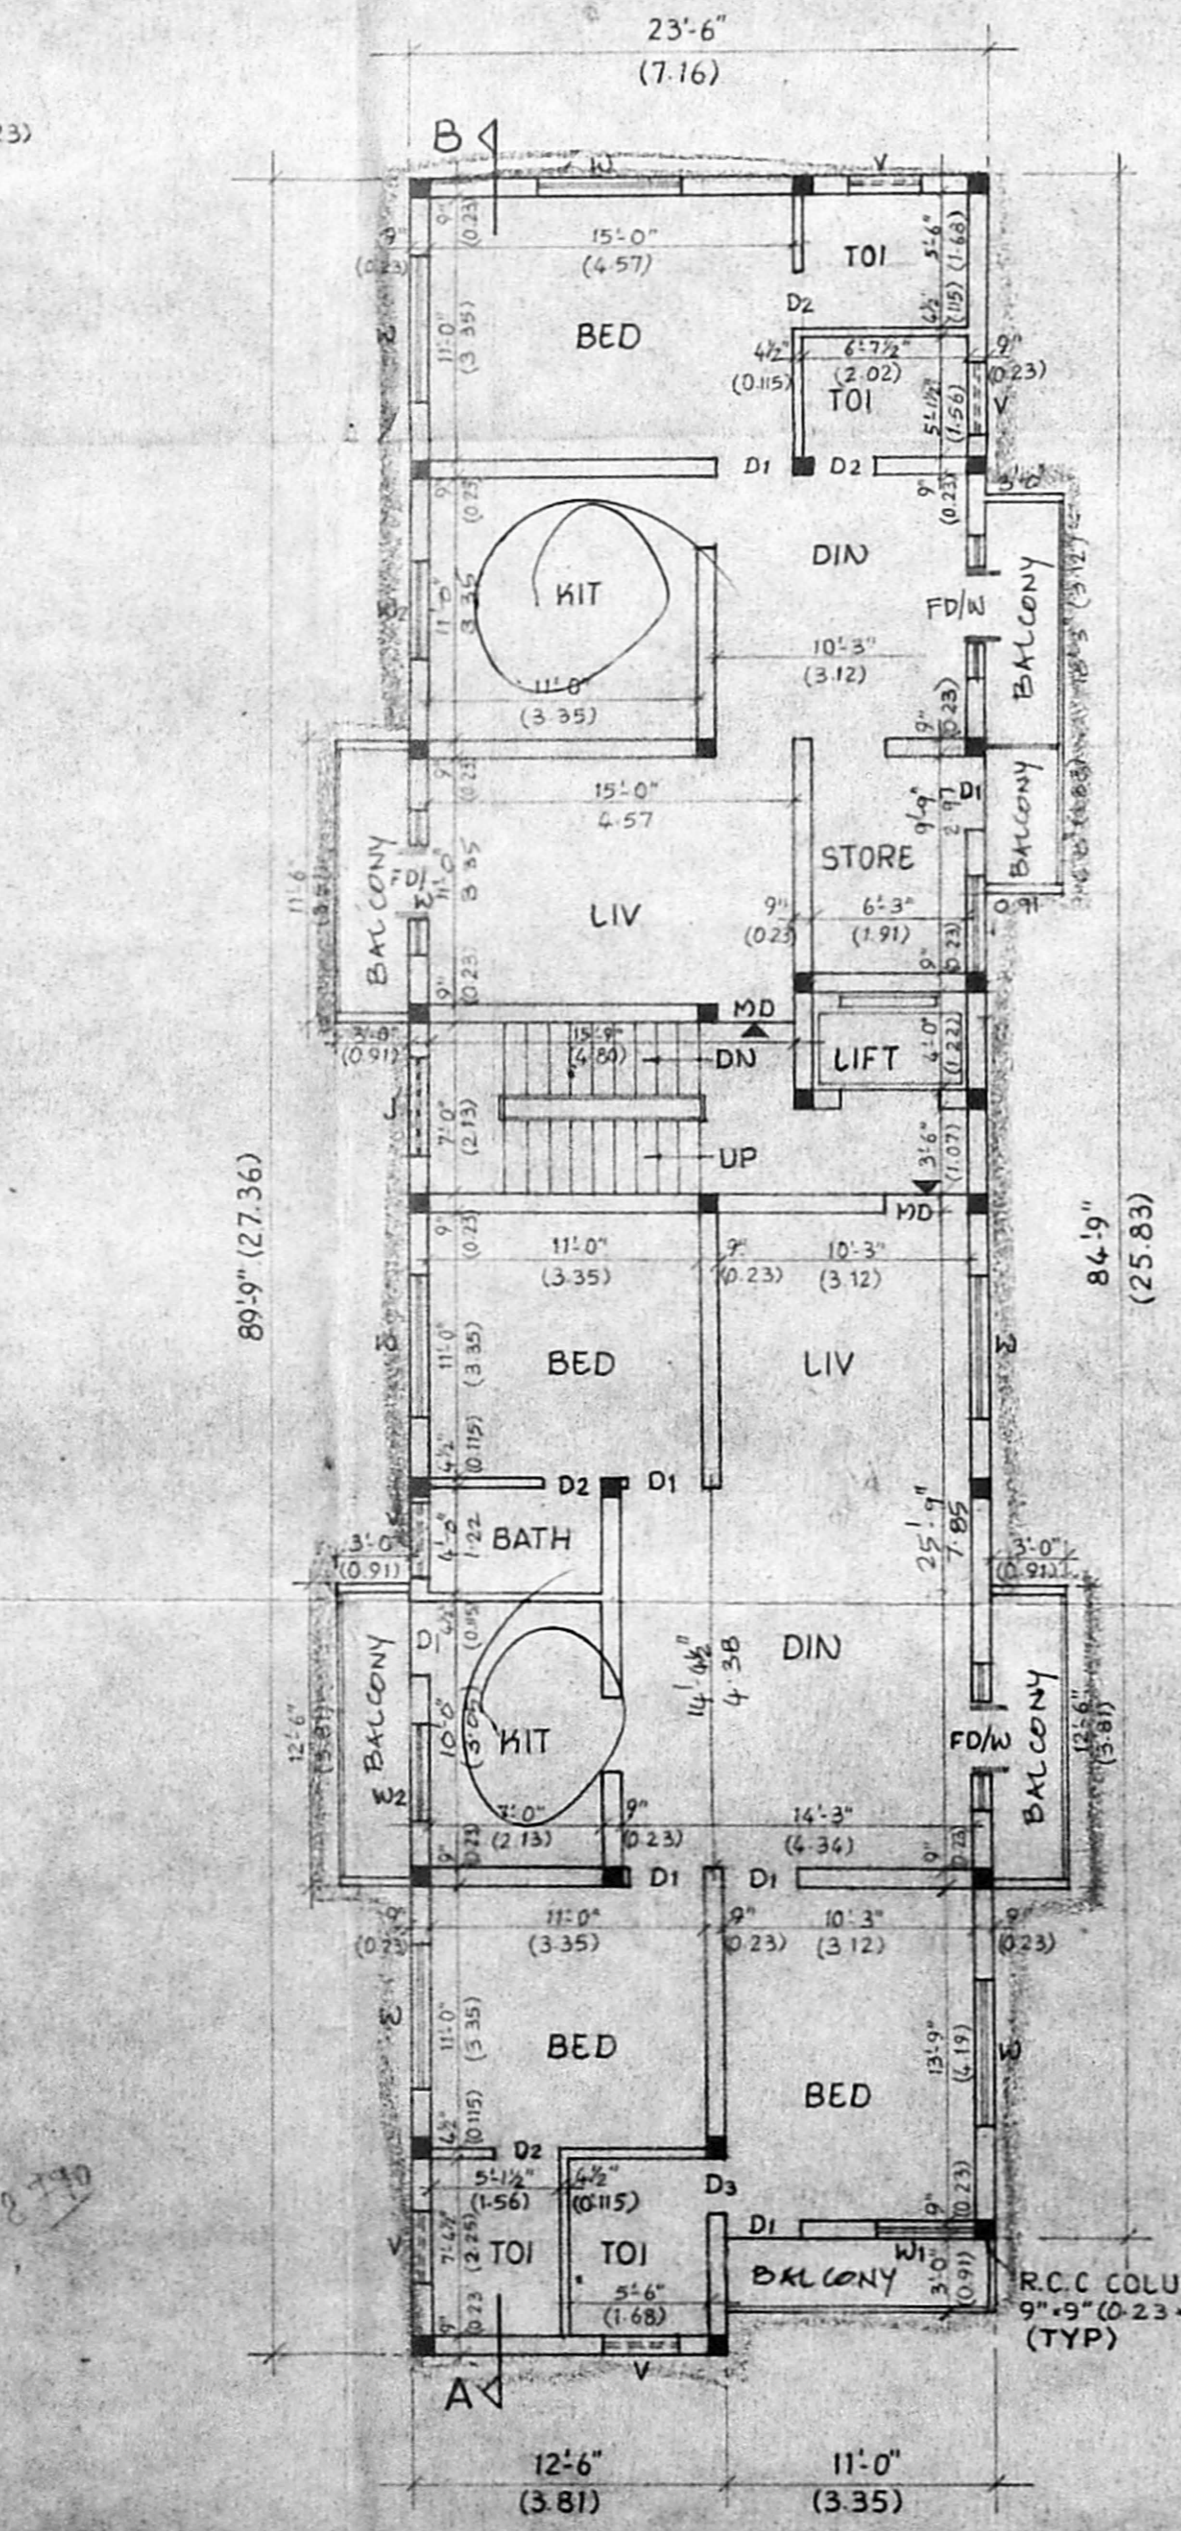


TYPICAL FLOOR PLAN
(FIRST SECOND & THIRD FLOOR PLAN)

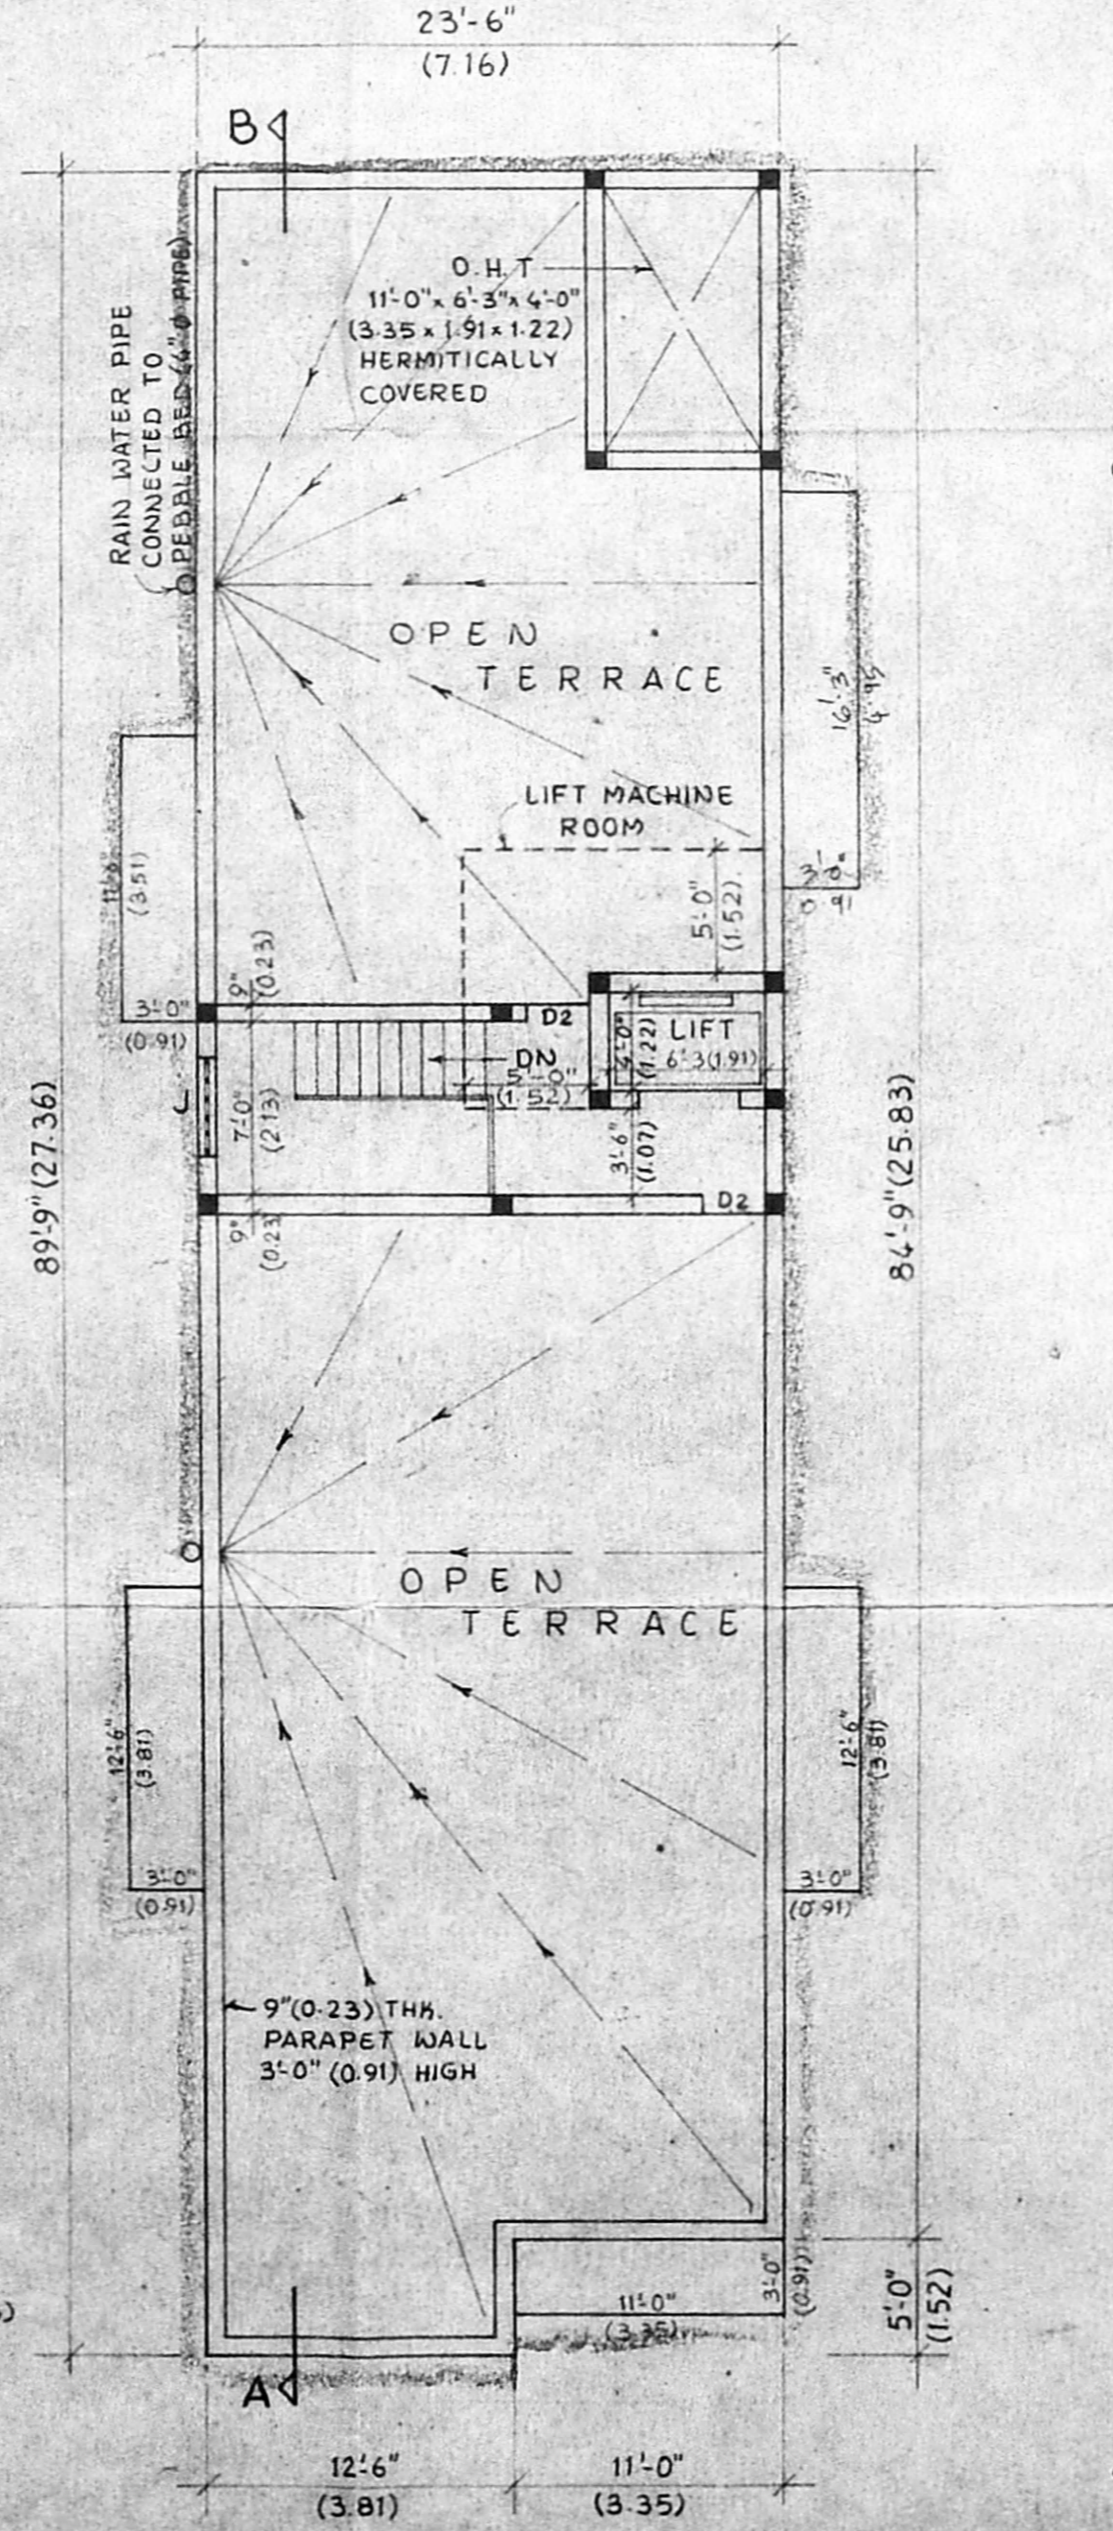


TERRACE FLOOR PLAN

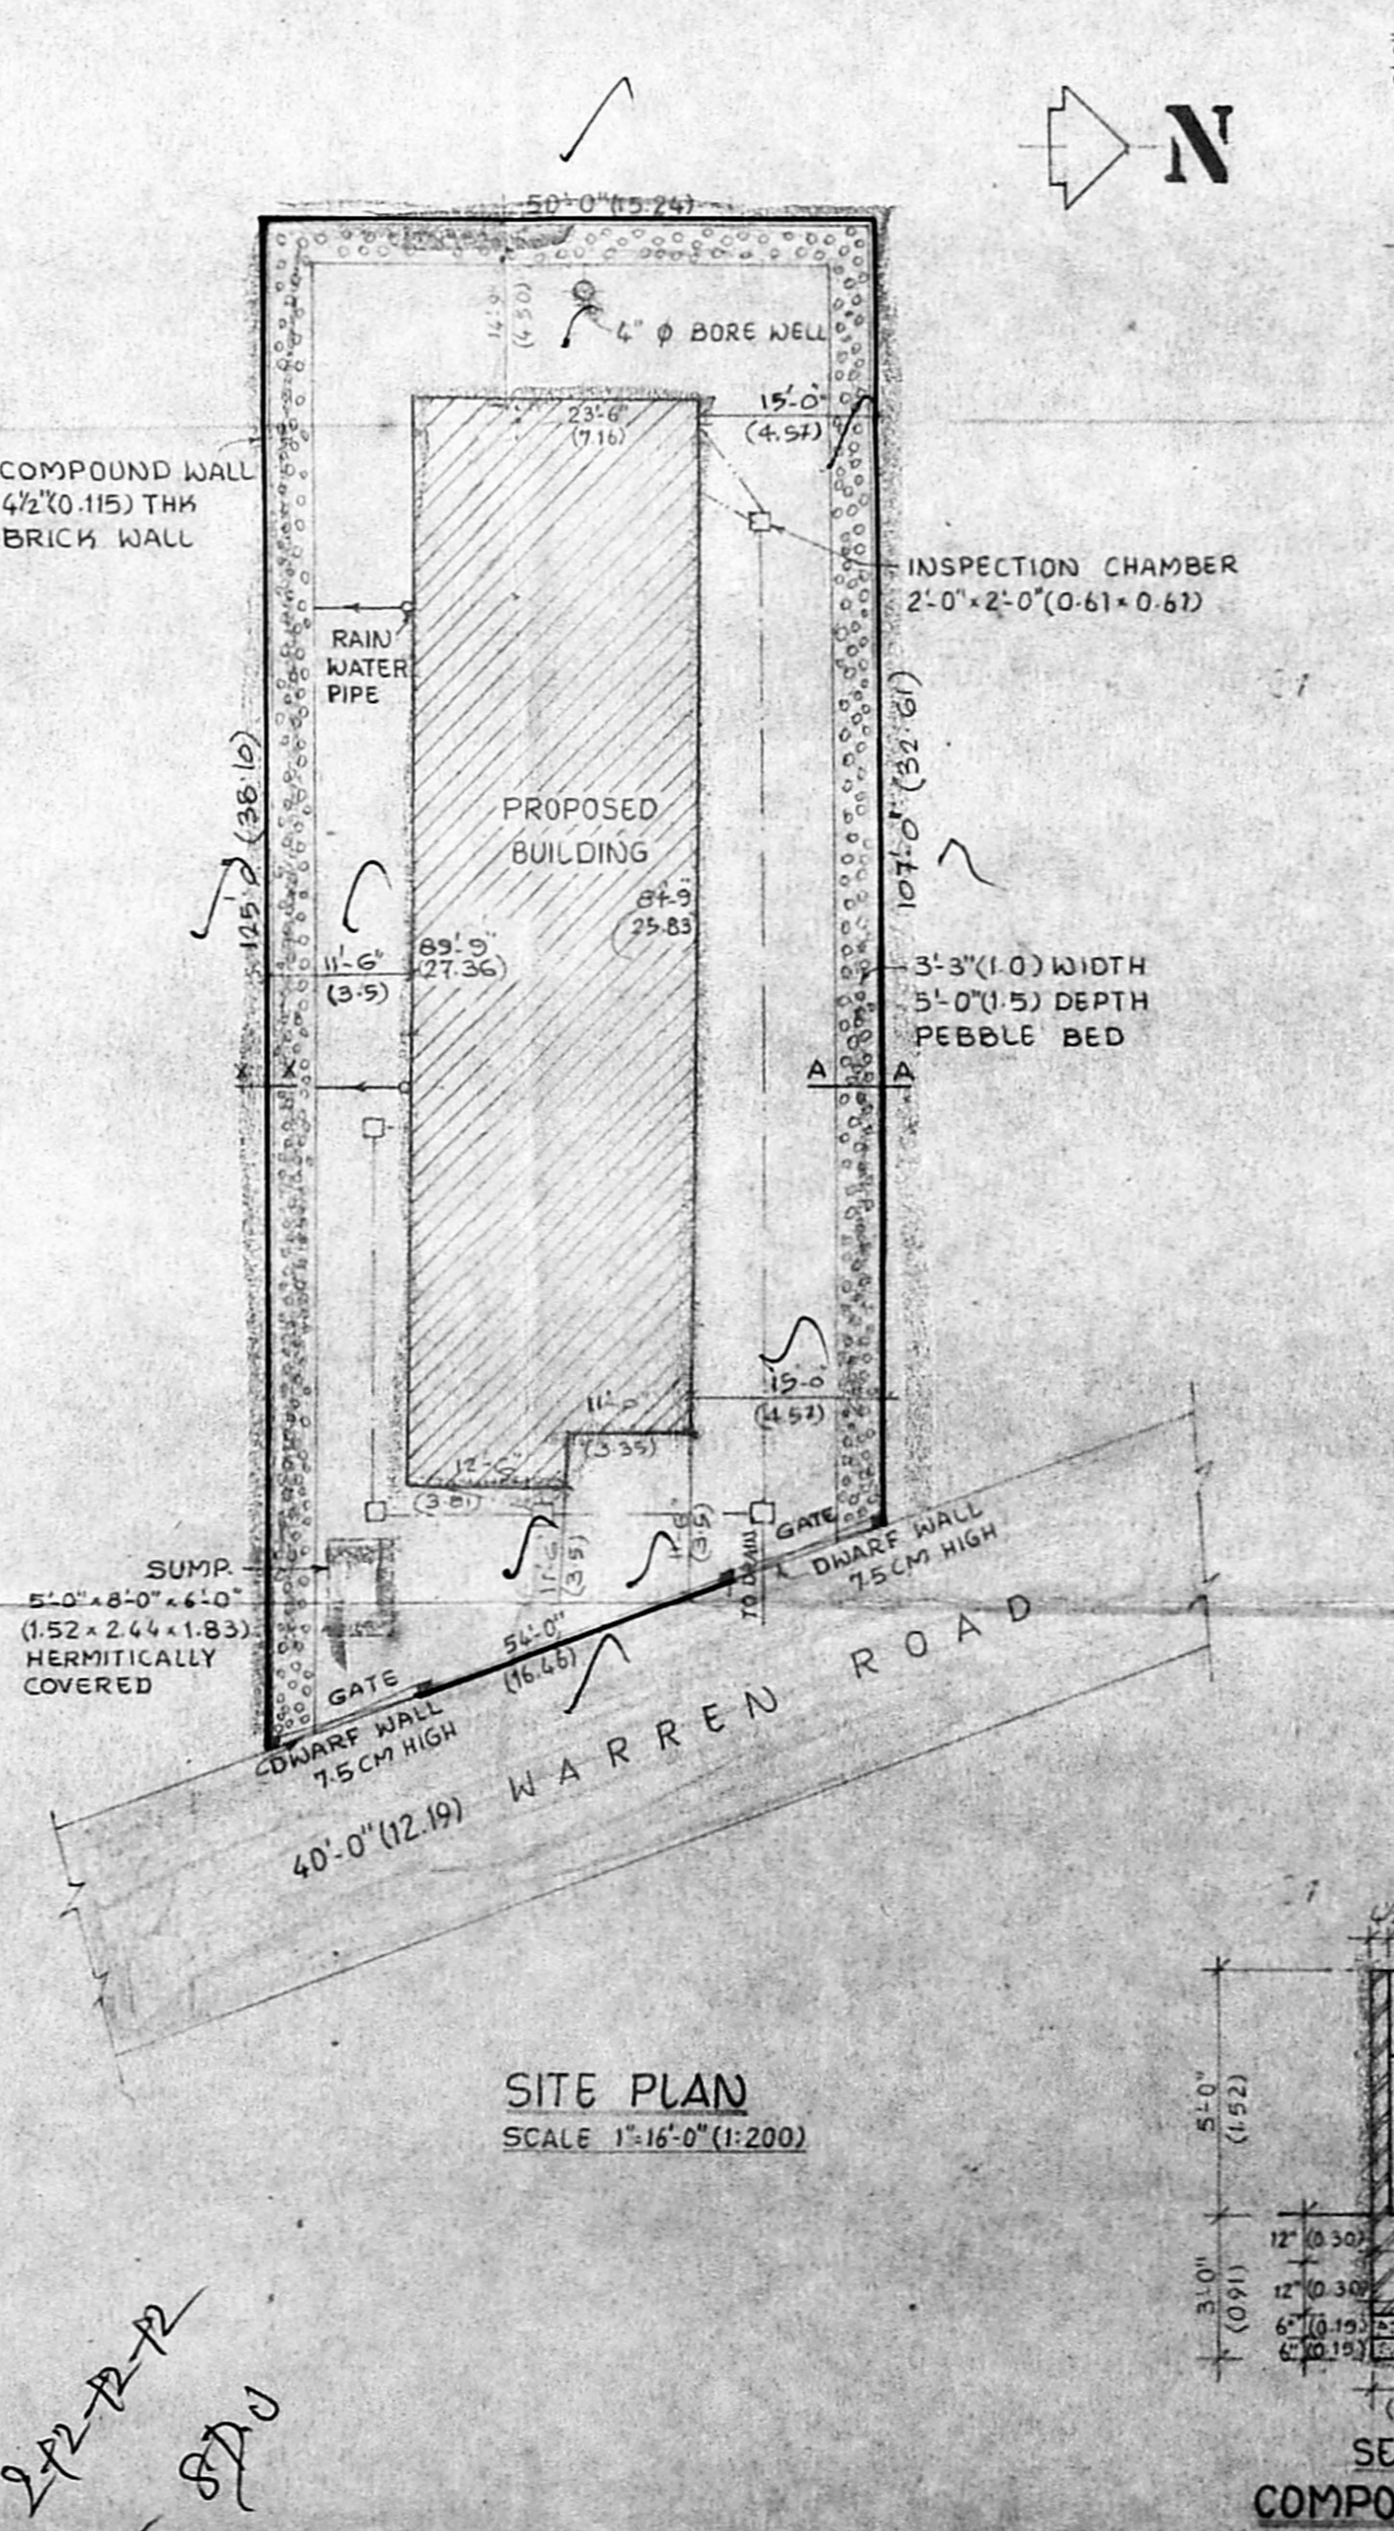


SITE PLAN
SCALE 1"=16'-0" (1:200)

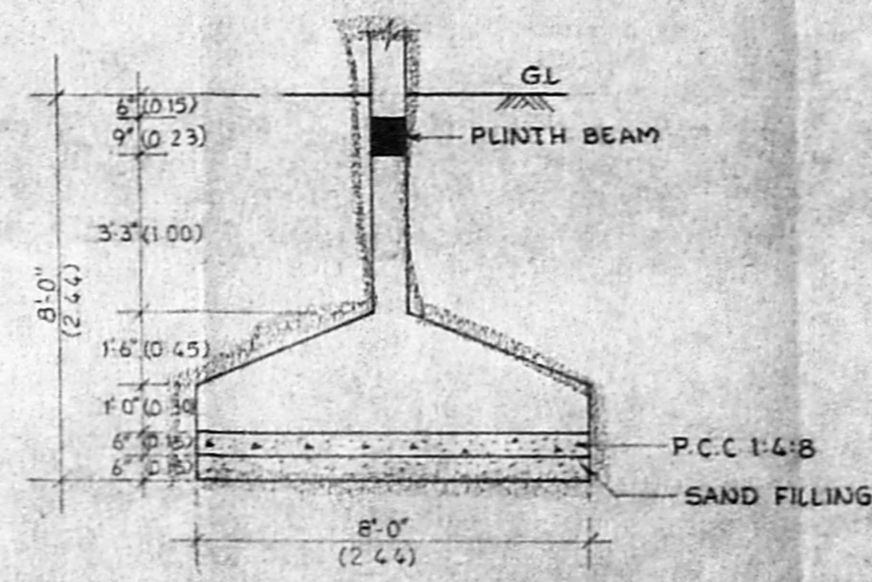

COLUMN FOUNDATION DETAIL

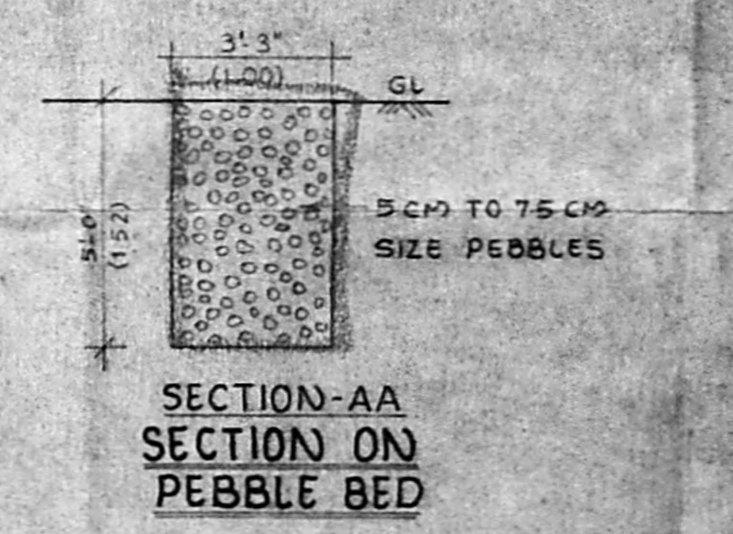

SECTION-AA
SECTION ON PEBBLE BED

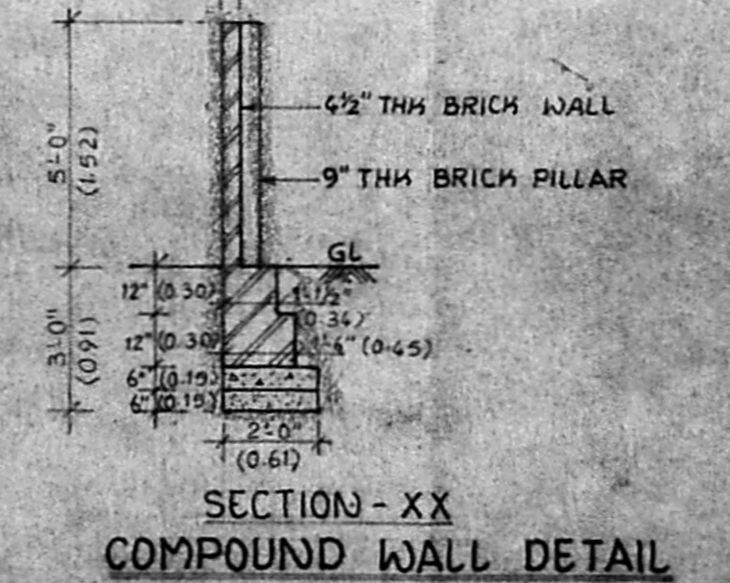

SECTION-XX
COMPOUND WALL DETAIL

SCALE 1"=8'-0" (1:100)

PLAN SHOWING THE PROPOSED BUILDING AT DOOR No. 49, WARREN ROAD, MYLAPORE, MADRAS-4. DIVISION No. 142 R.S No. 3577/4

M. S. Raghavachandran
OWNER/POWER AGENT

LICENSED SURVEYOR

Shome denu