



TERRACE FLOOR PLAN

45962

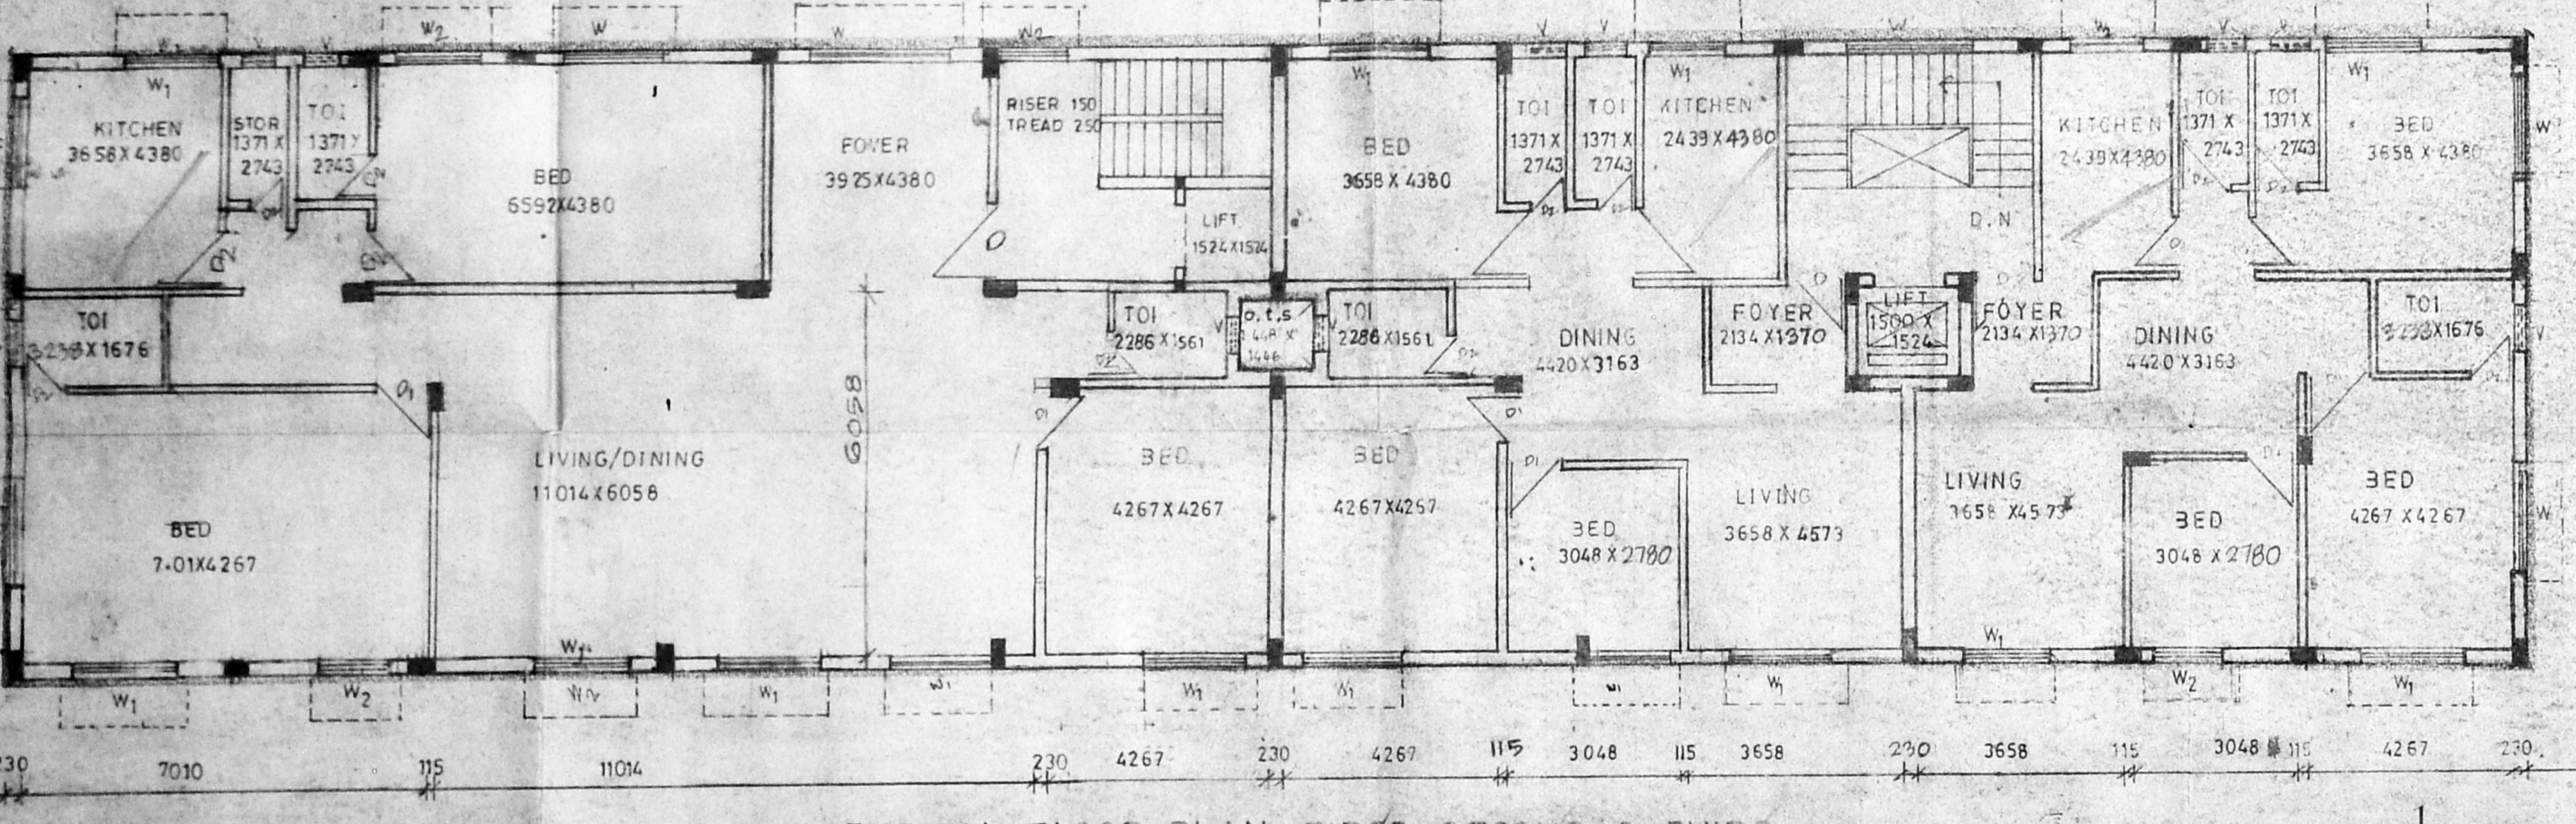

TYPICAL FLOOR PLAN, FIRST, SECOND & THIRD

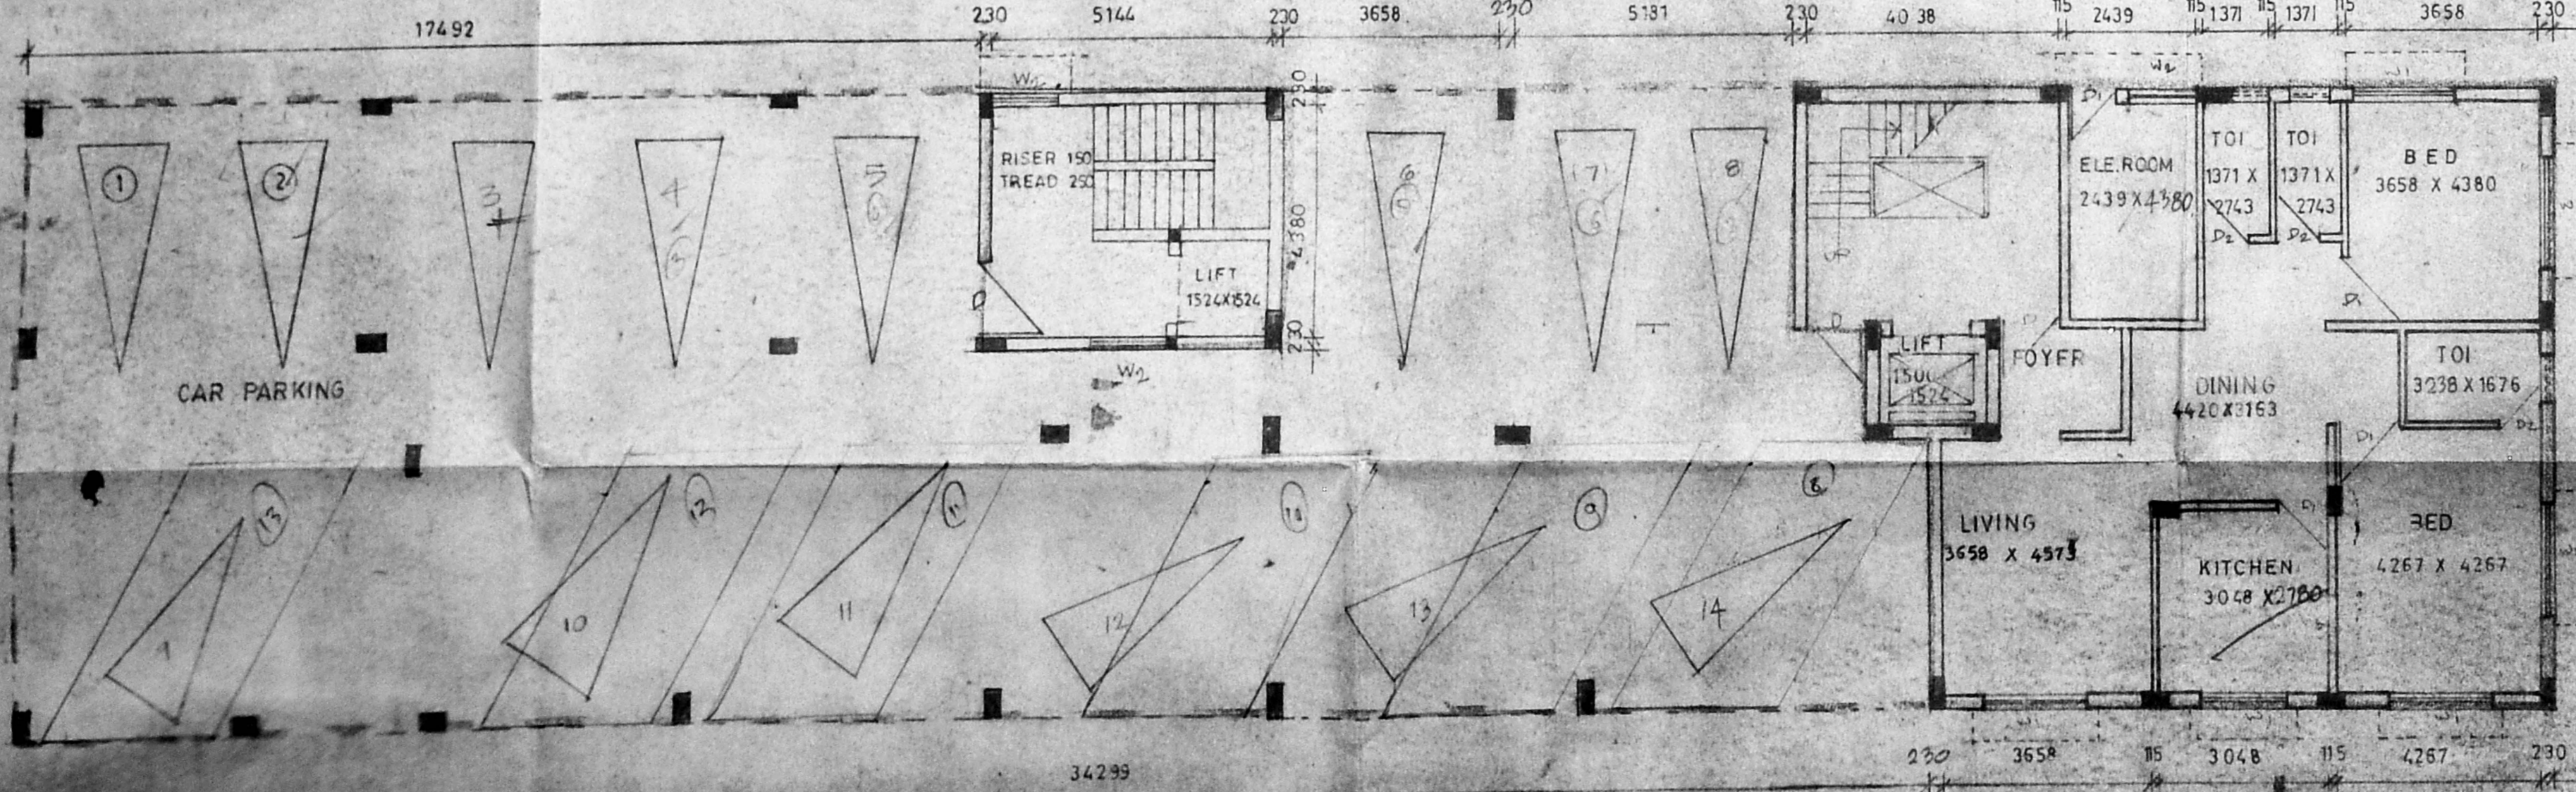

GROUND FLOOR PLAN


45962

SCALE 1:100


WELL HERMATICALLY SEALED 1-220

19-512 (64'-0")

RAIN WATER TRINCH  
SUCTION ON A/B

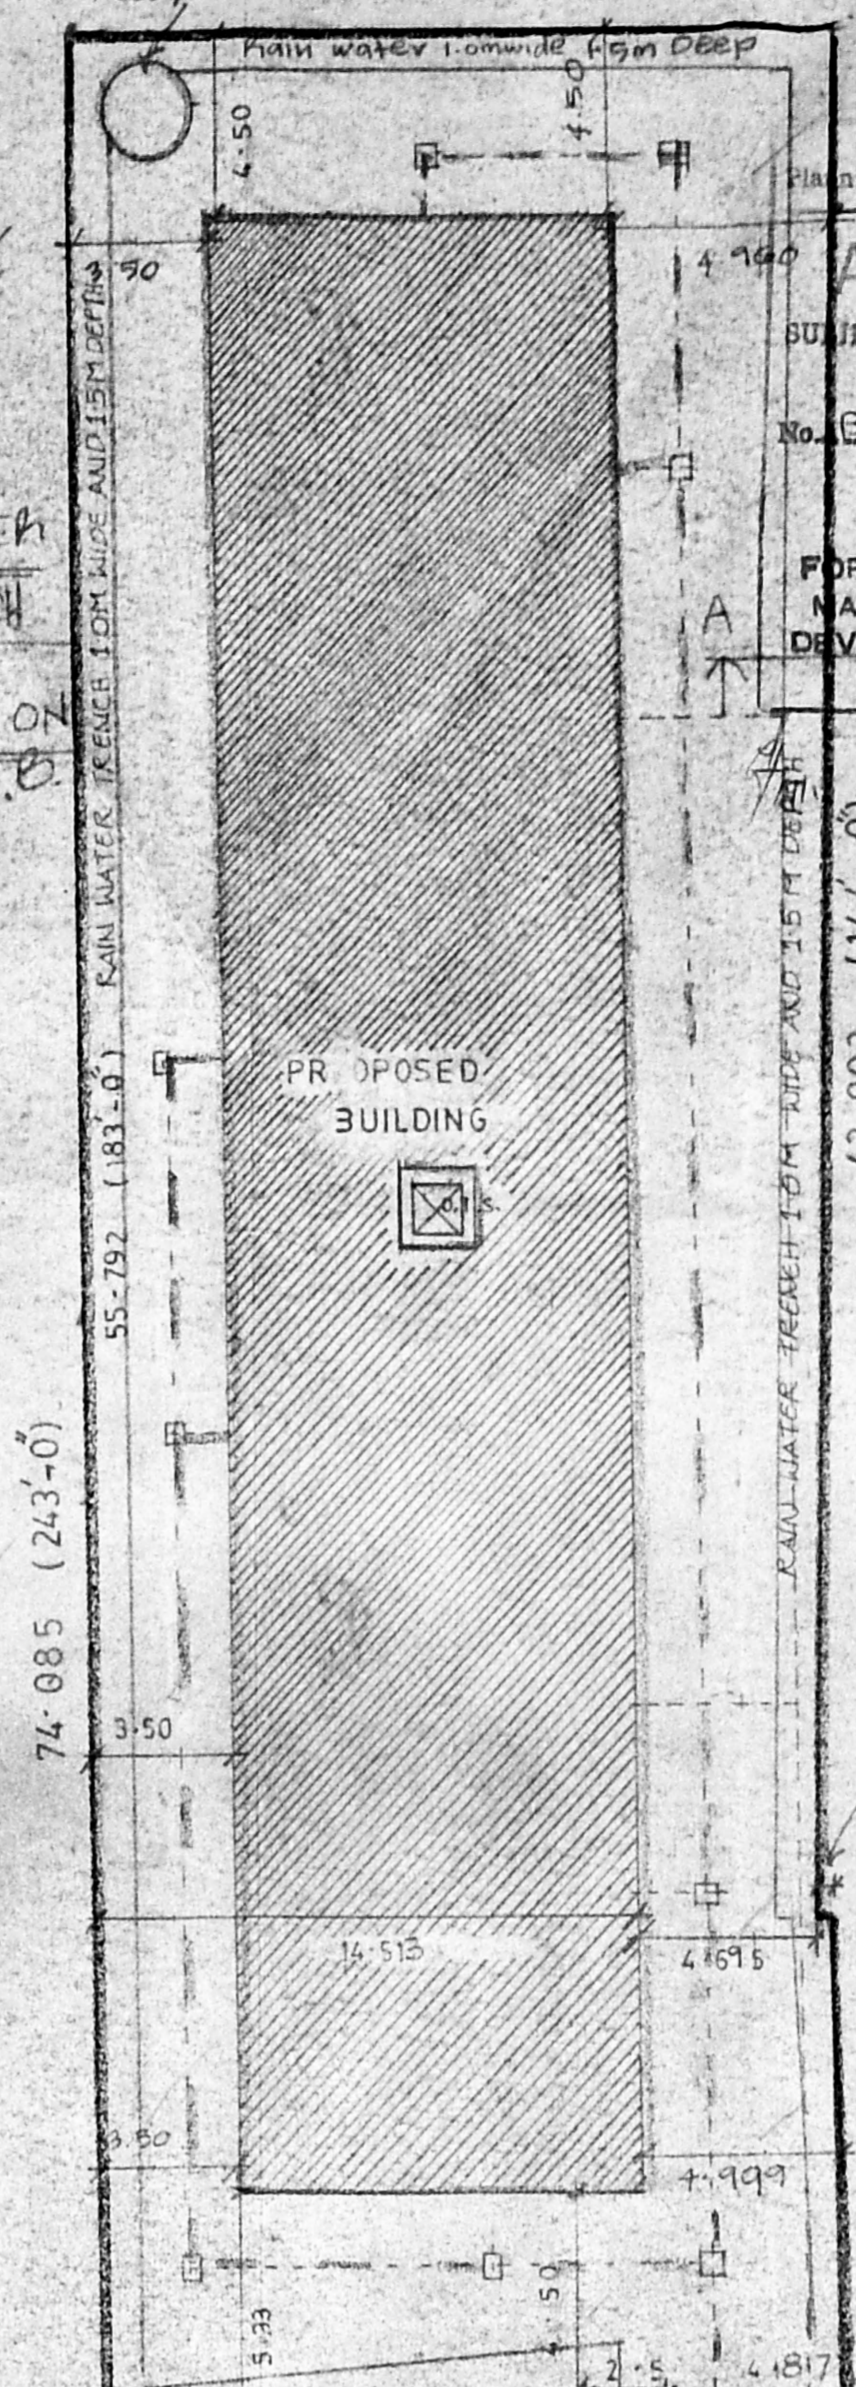


SECTION A-A

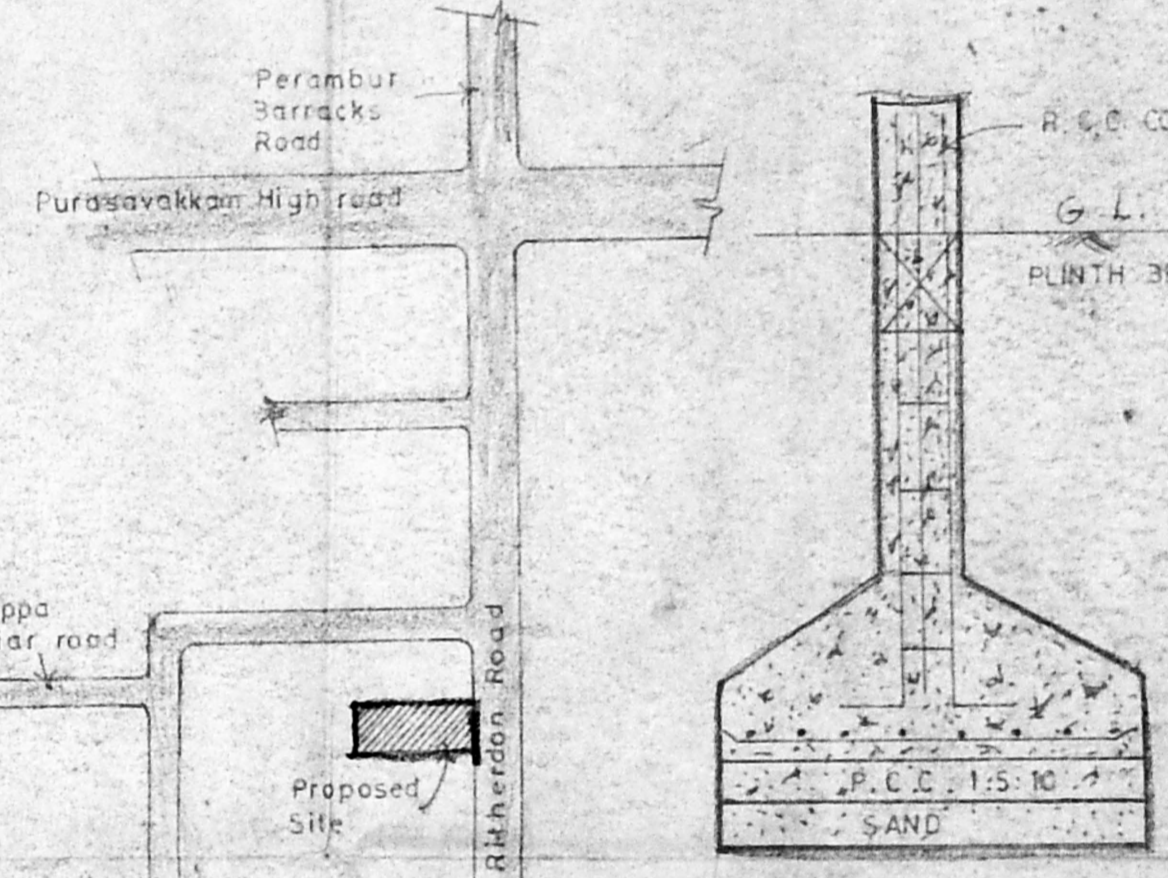


KEY PLAN

COLUMN FOUNDATION DETAIL

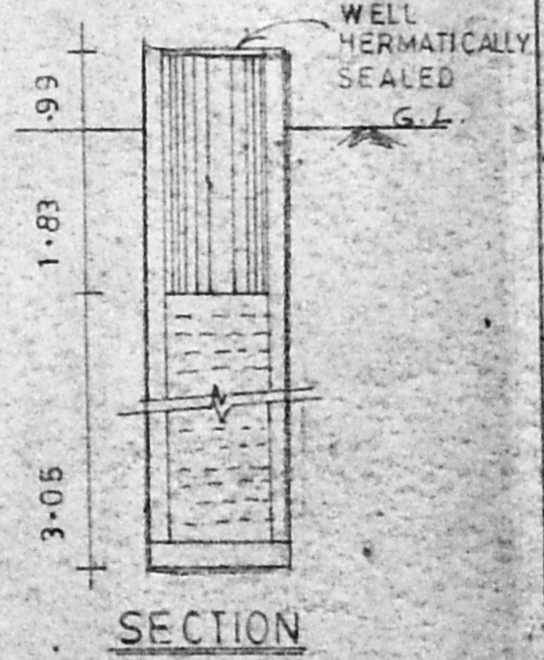


SECTION

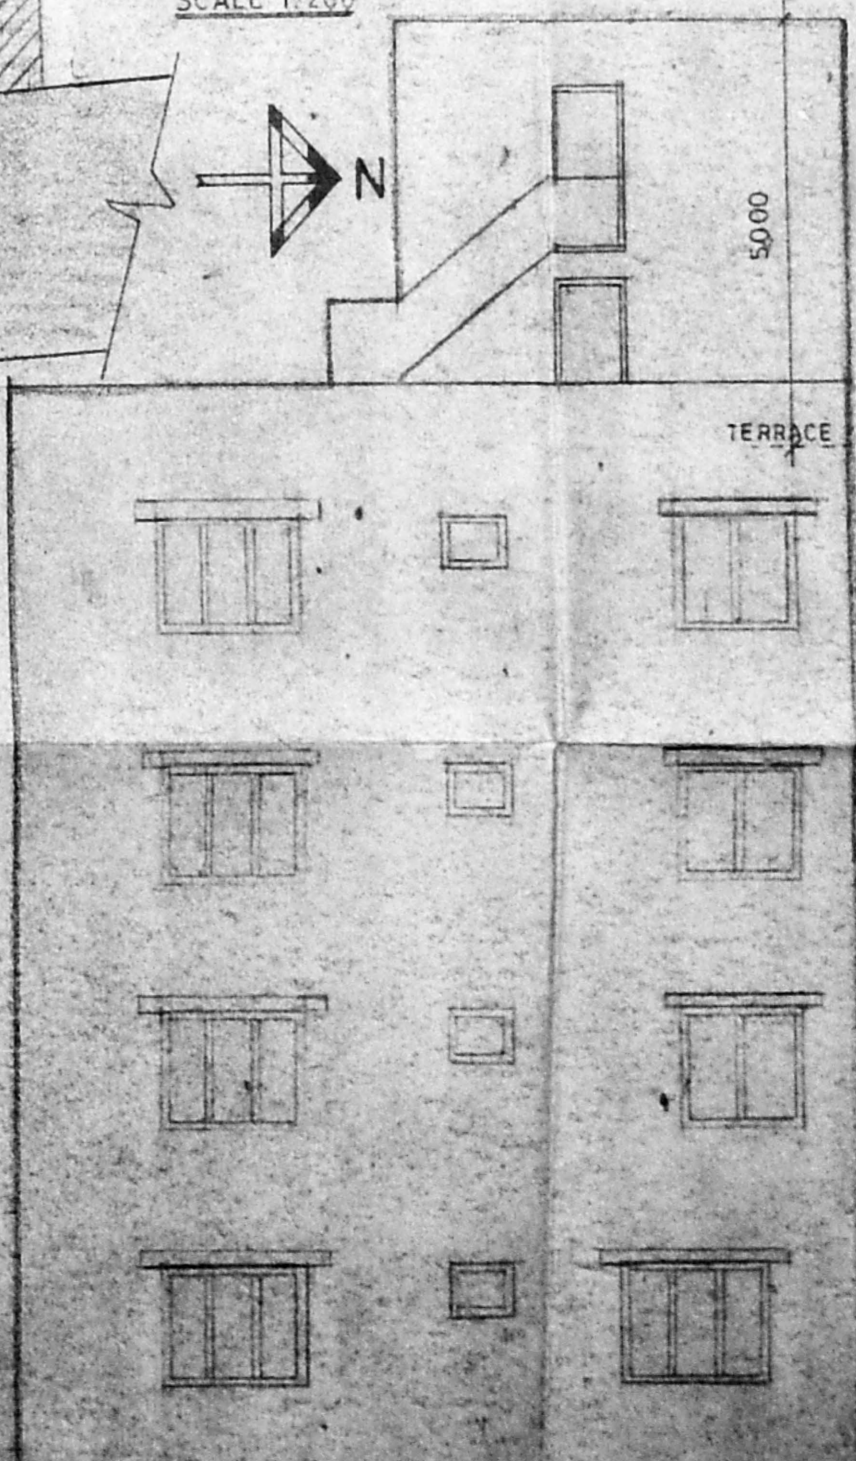

ELEVATION

PLAN OF WELL

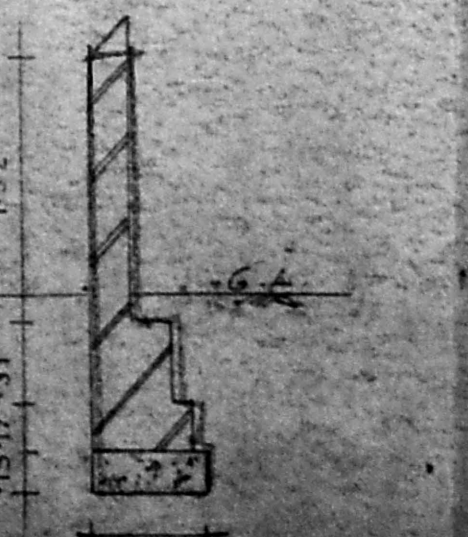

COMPOUND WALL DETAIL

JOINERY DETAILS

Revised Plan  
Dt. 5.10.94

DOORS

D 1000 X 2134

D1 916 X 2134

D2 762 X 2134

WINDOWS

W 1828 X 1371

W1 1524 X 1371

W2 1219 X 1371

VENTILATORS

V 762 X 1371

SPECIFICATION

BASEMENT R.C.C. 1:2 & MIX OVER 152TK P.C.C. 1:5.10 OVER 152 SAND FILLING

FLOORING MOSAIC FLOORING

SUBER STRUCTURE BRICK WALL IN CM1.5 AND PLASTERED IN CM 1:5:10

ROOF IN R.C.C. SLAB 1:2 & 12TK WEATHERING COURSE ONE COURSE PRESSED FLAT TILES IN CM1.5 OVER 3:1 L.C. TO SLOPE

AREA STATEMENT

PLOT AREA	1119.86 SQ. M
GROUND FLOOR AREA	150.522 M <sup>2</sup>
FIRST FLOOR	504.086
SECOND FLOOR	504.086
THIRD FLOOR	504.086
TOTAL	1662.827

ESI

ALLOWED 1:5	1678.83
ACHIEVED 1:4.8	1662.827

SERVICE

ALLOWED 10	166.28
ACHIEVED 0.5687	9.456
COVERAGE 48.01	504.086
PARKING	353.512

COLOUR INDEX

PROPOSED ROAD

BOUNDARY SEWER LINE

PROPOSED BUILDING AT  
No. 27, RITHERDON ROAD,  
PURASAVAKKAM,  
MADRAS, R.S. No. 17/10,  
BLOCK No. 1, DIVISION No. 5

OWNER'S SIGNATURE

ARCHITECTS  
ANBU & FAIZAL  
15, SECOND STREET  
NANDAMURAI  
MADRAS - 600035  
PHONE 433900

SIVA ANBARASAN  
Architect (V.S. England) No. 1  
1992 Architect C.O. No. 10789 / 1992