



FRONT ELEVATION

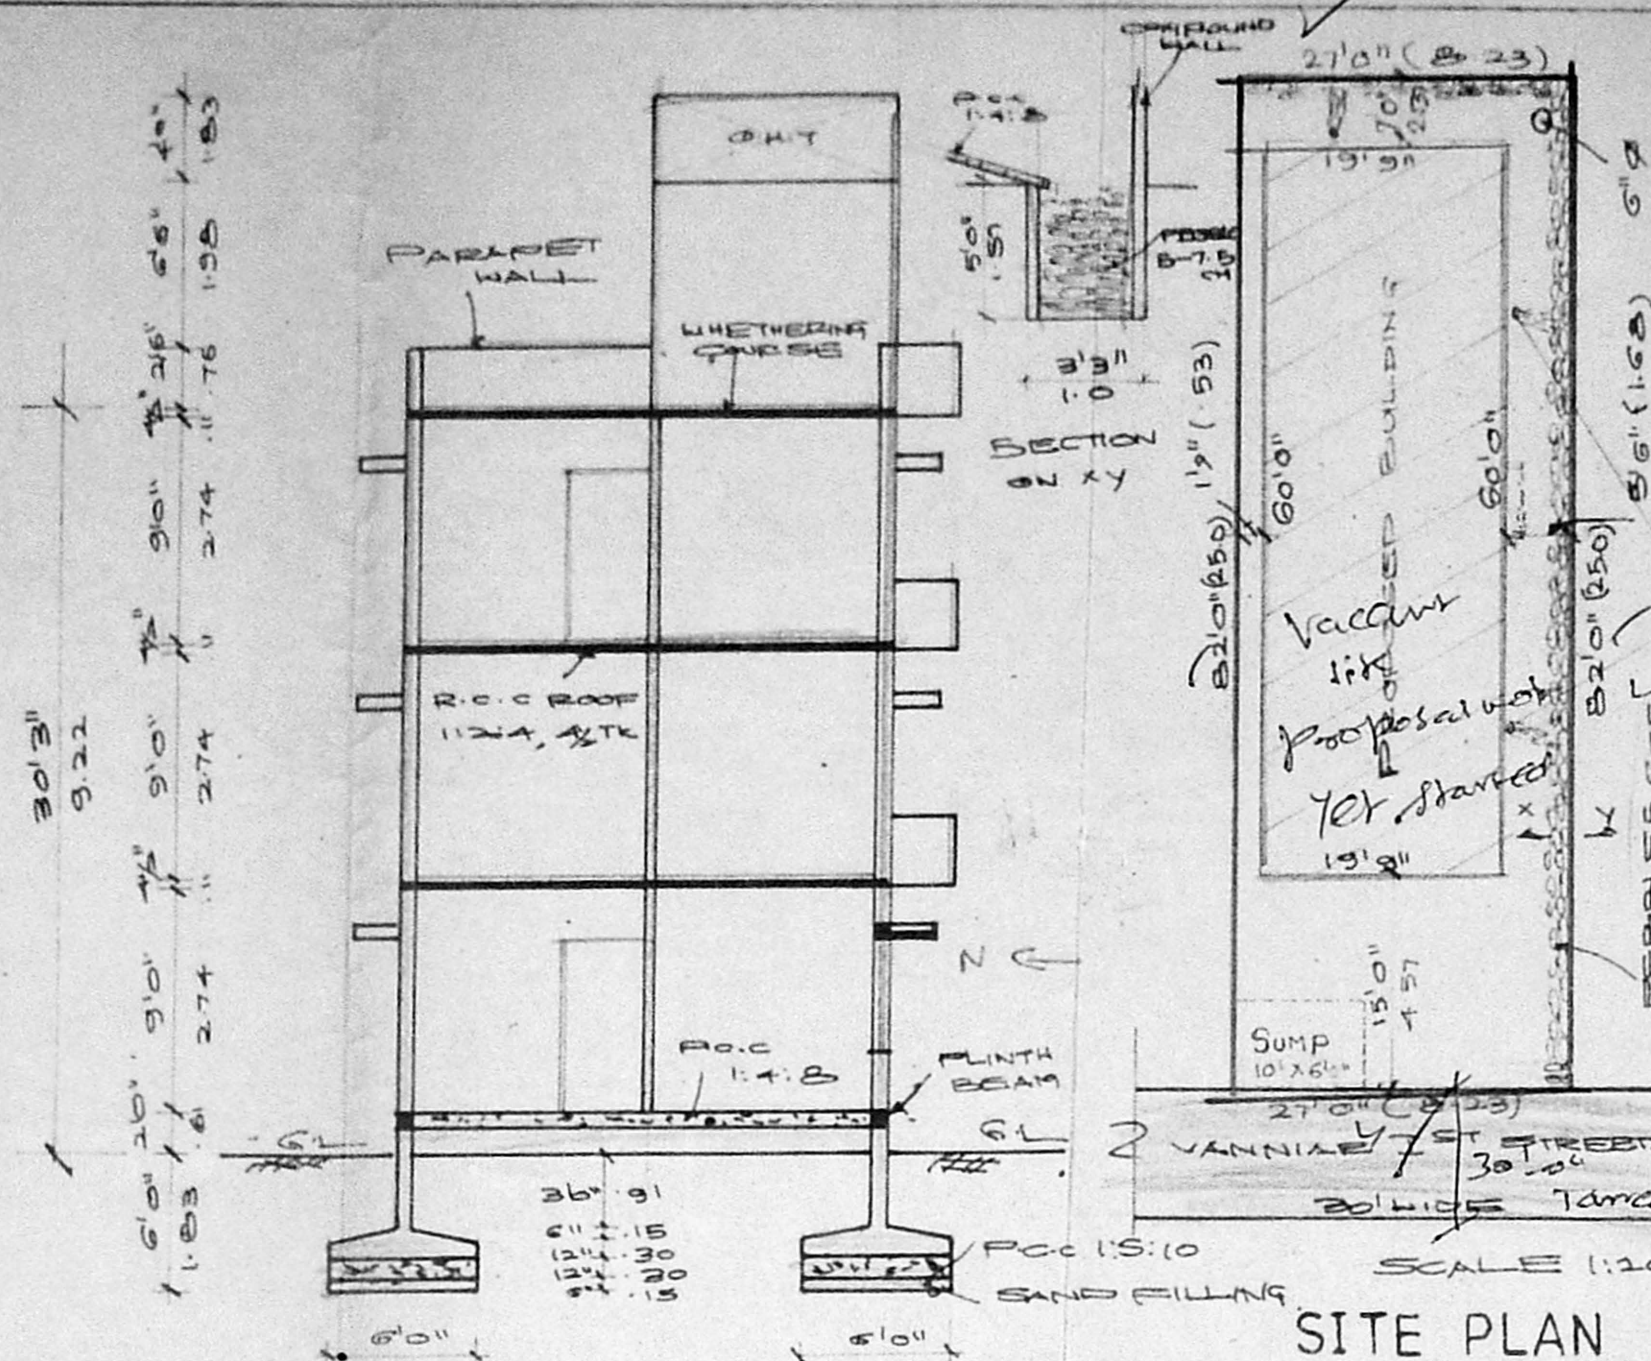


SECTION ON AB

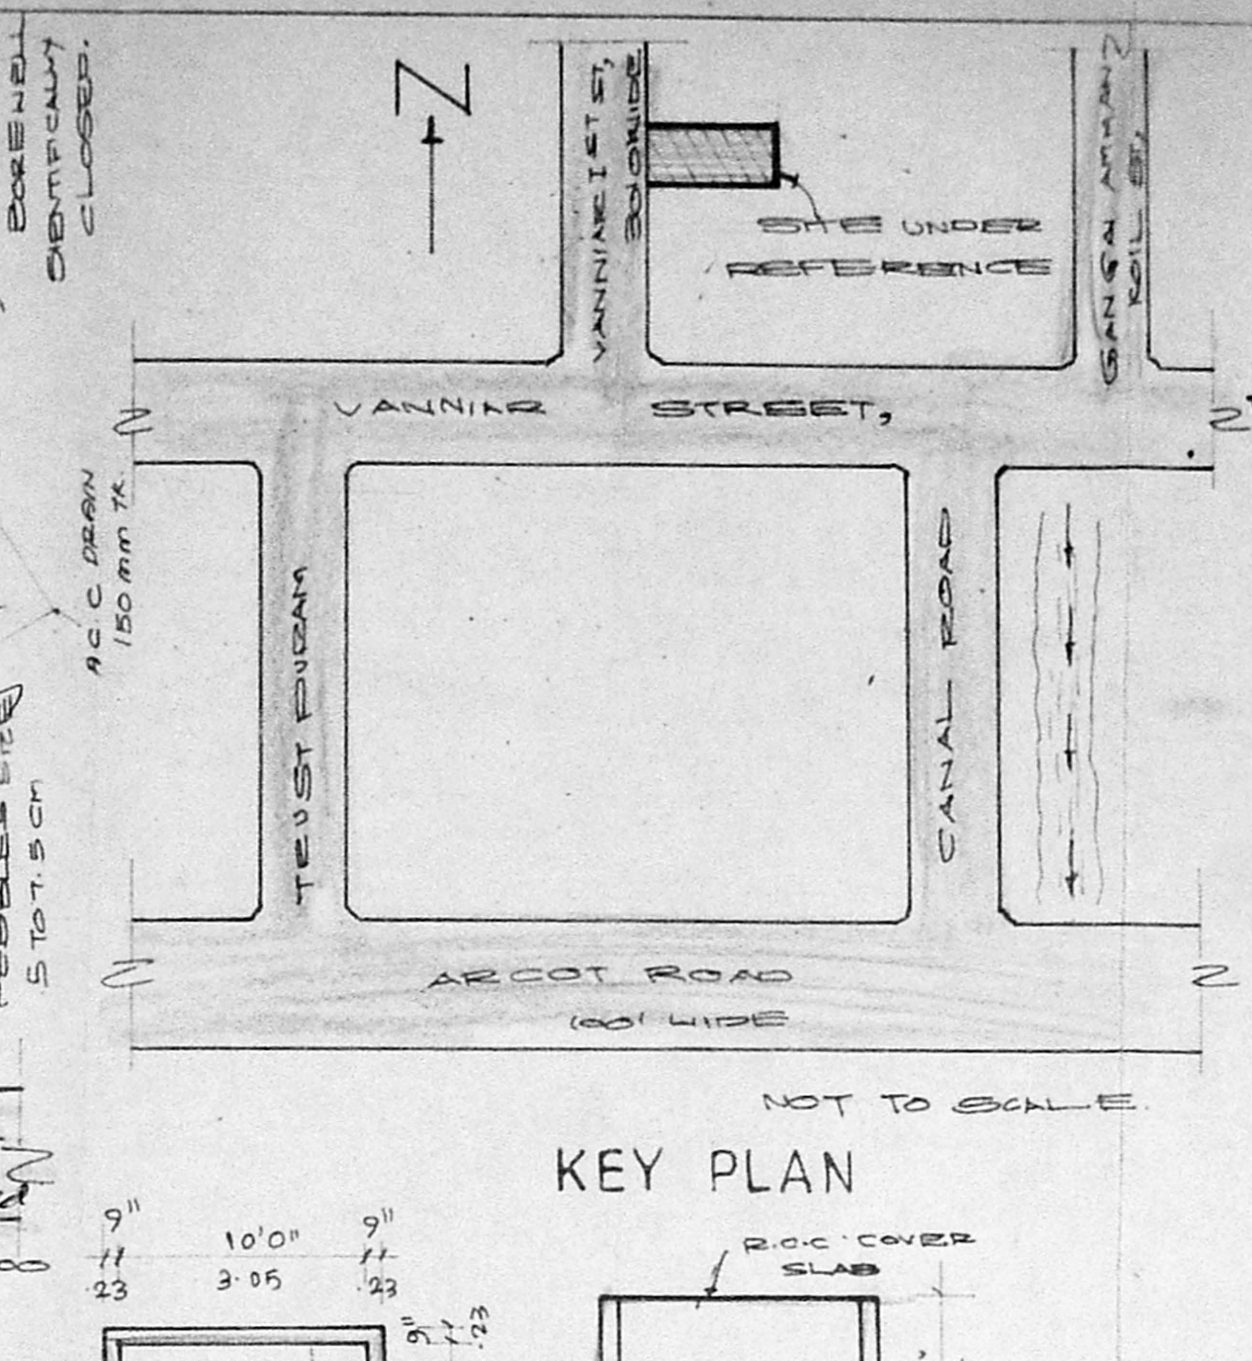


SITE PLAN


KEY PLAN

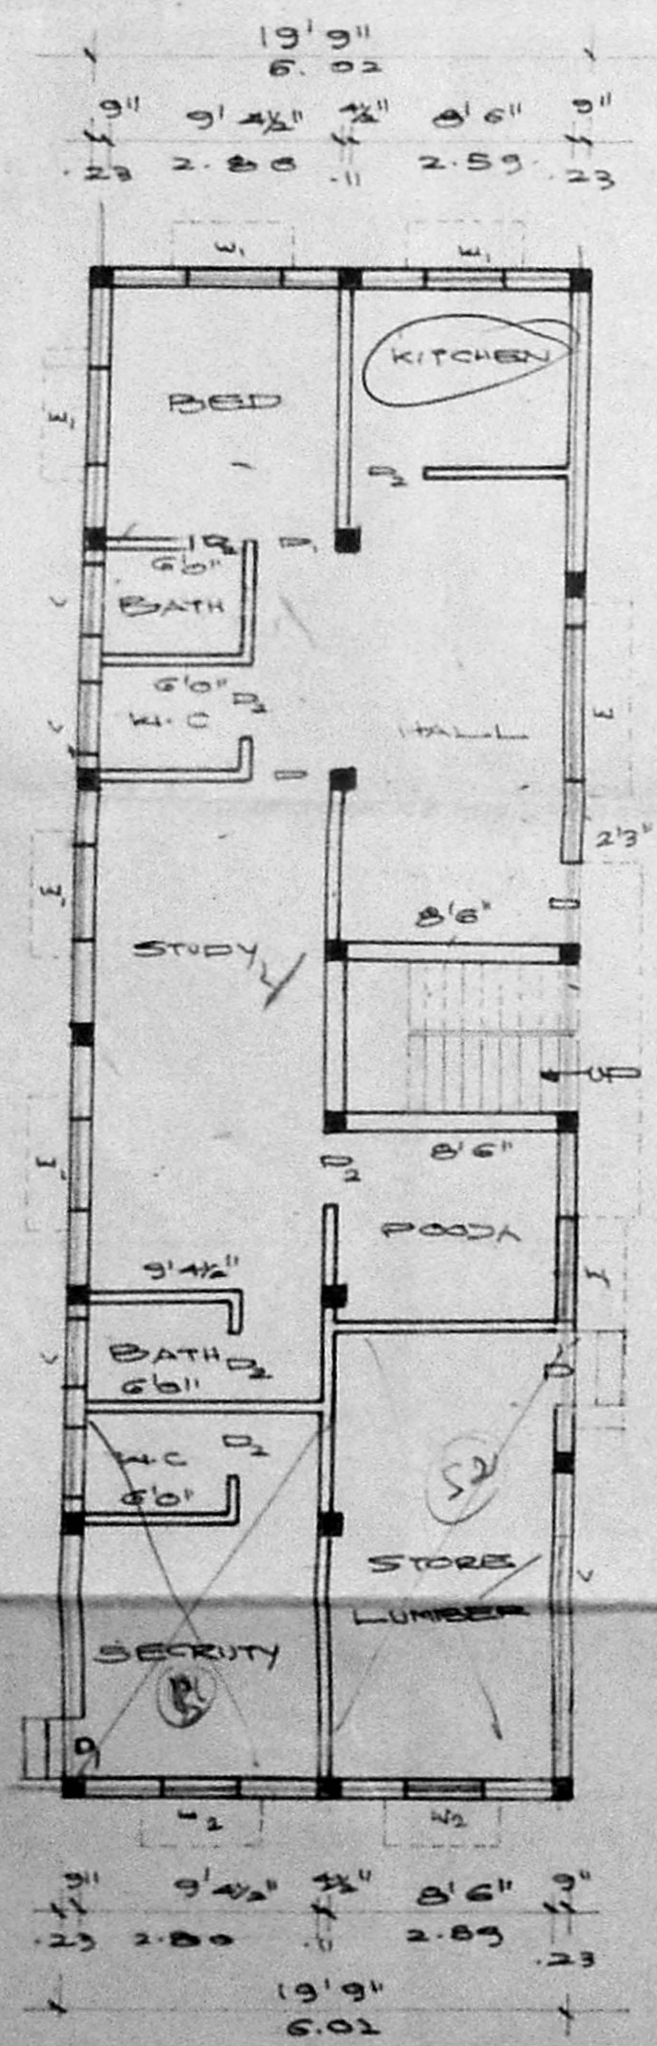


GROUND FLOOR PLAN

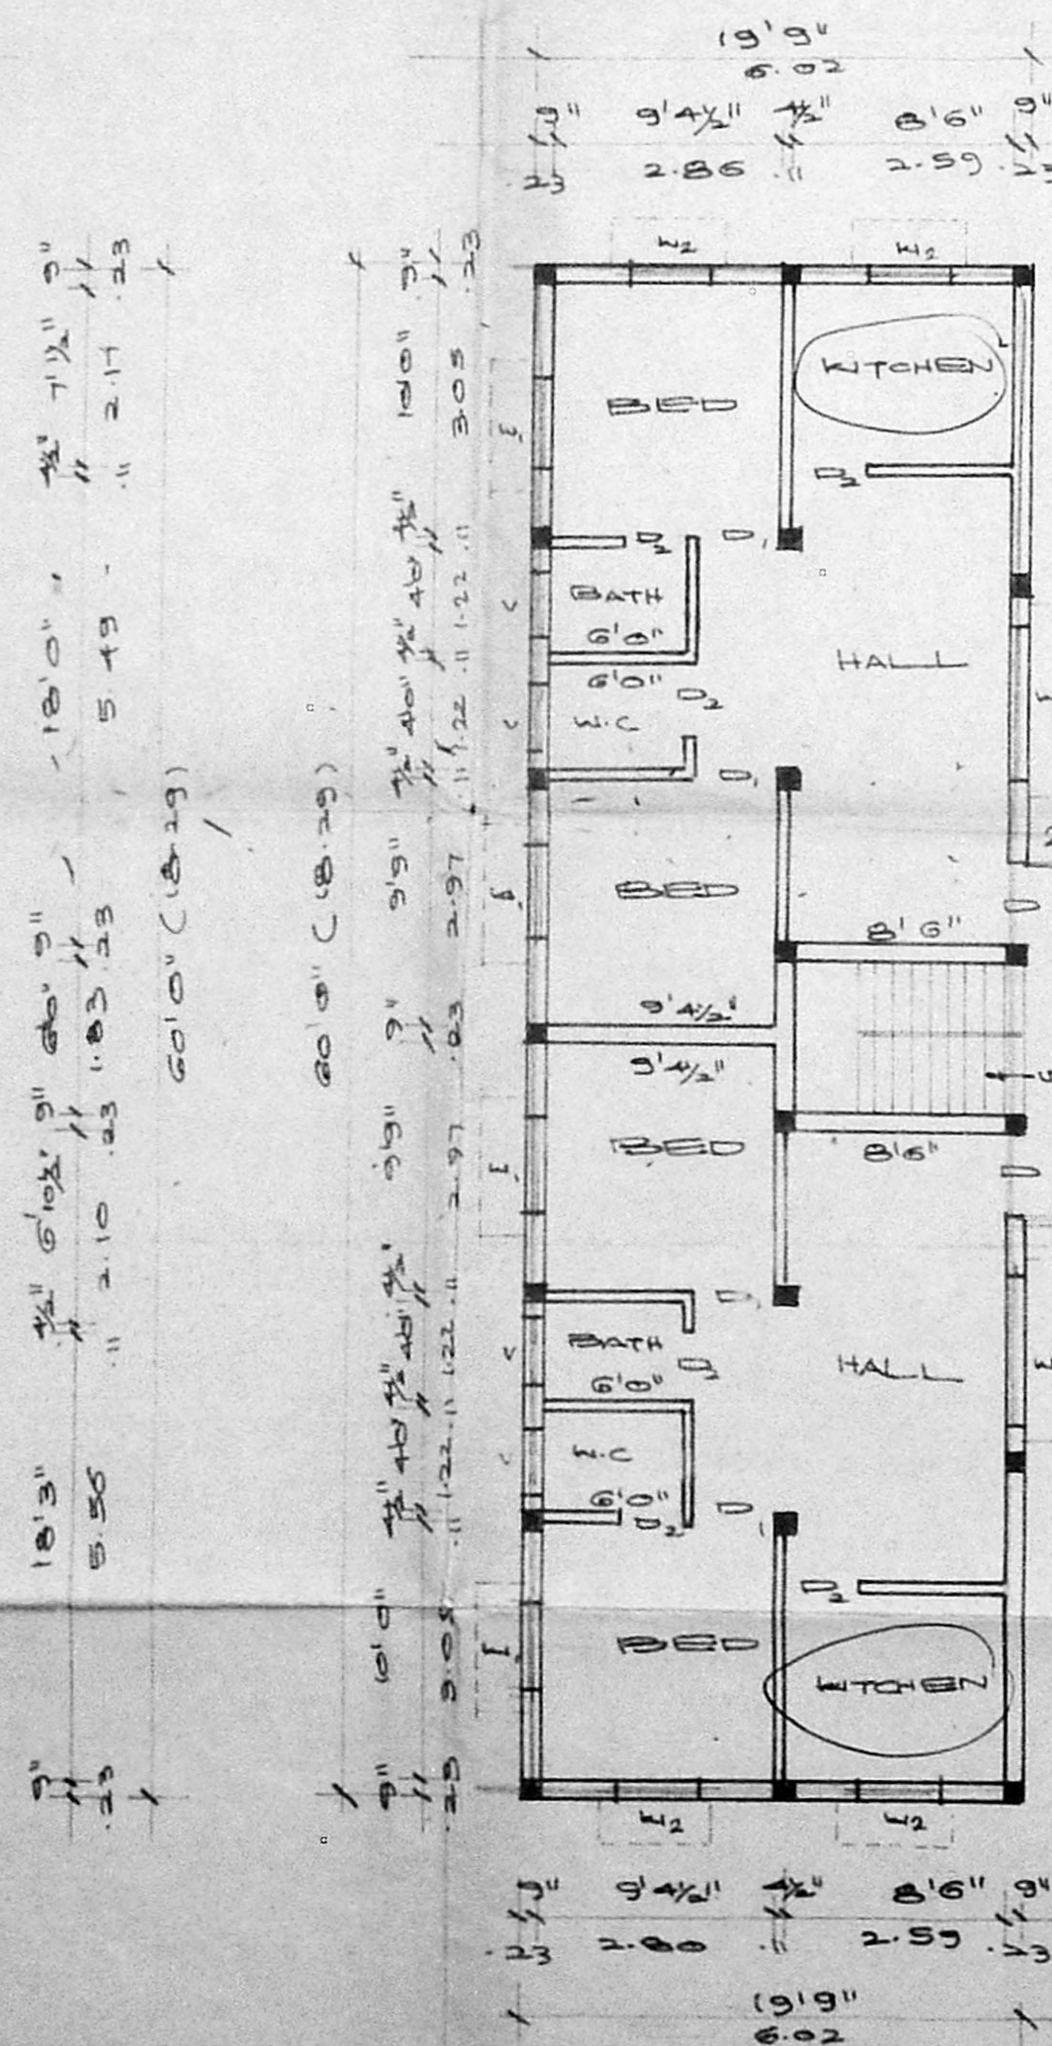

FIRST FLOOR PLAN

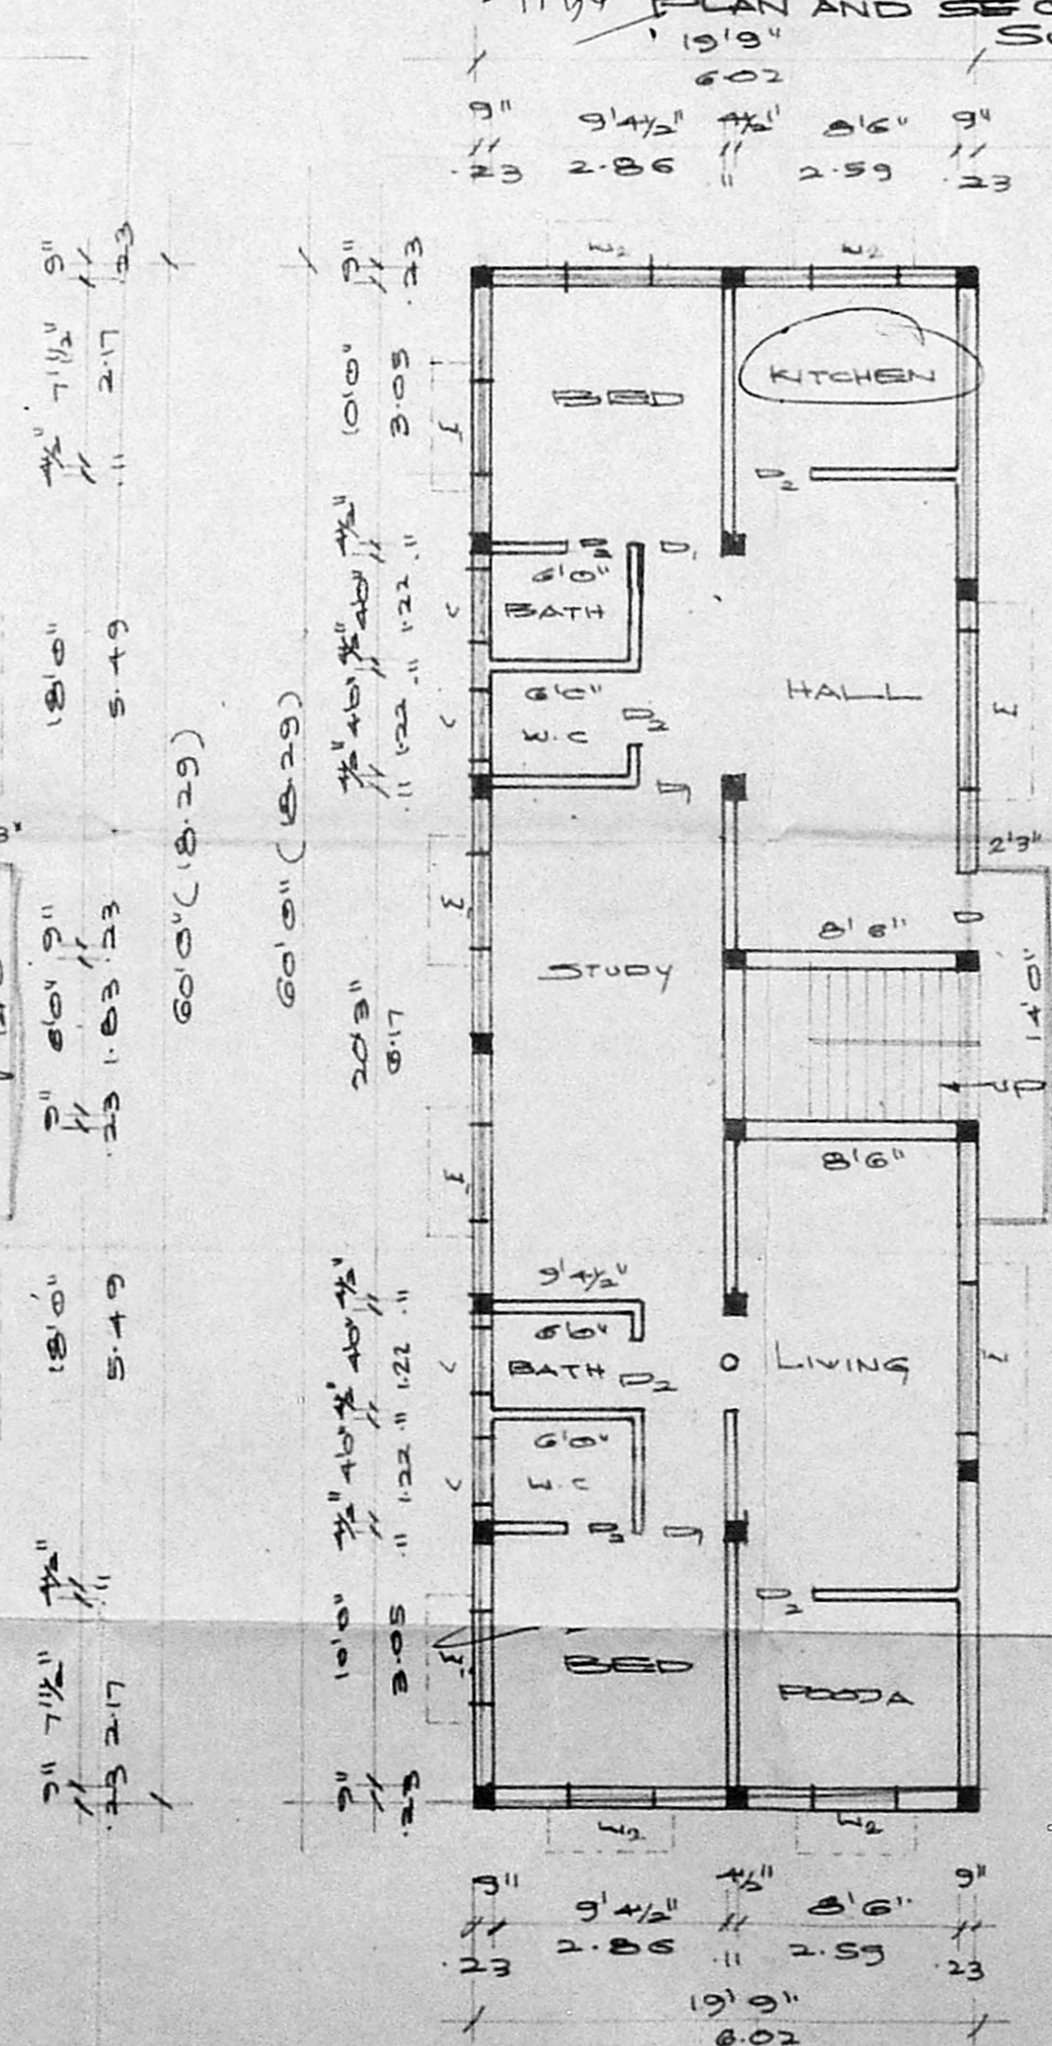

SECOND FLOOR PLAN

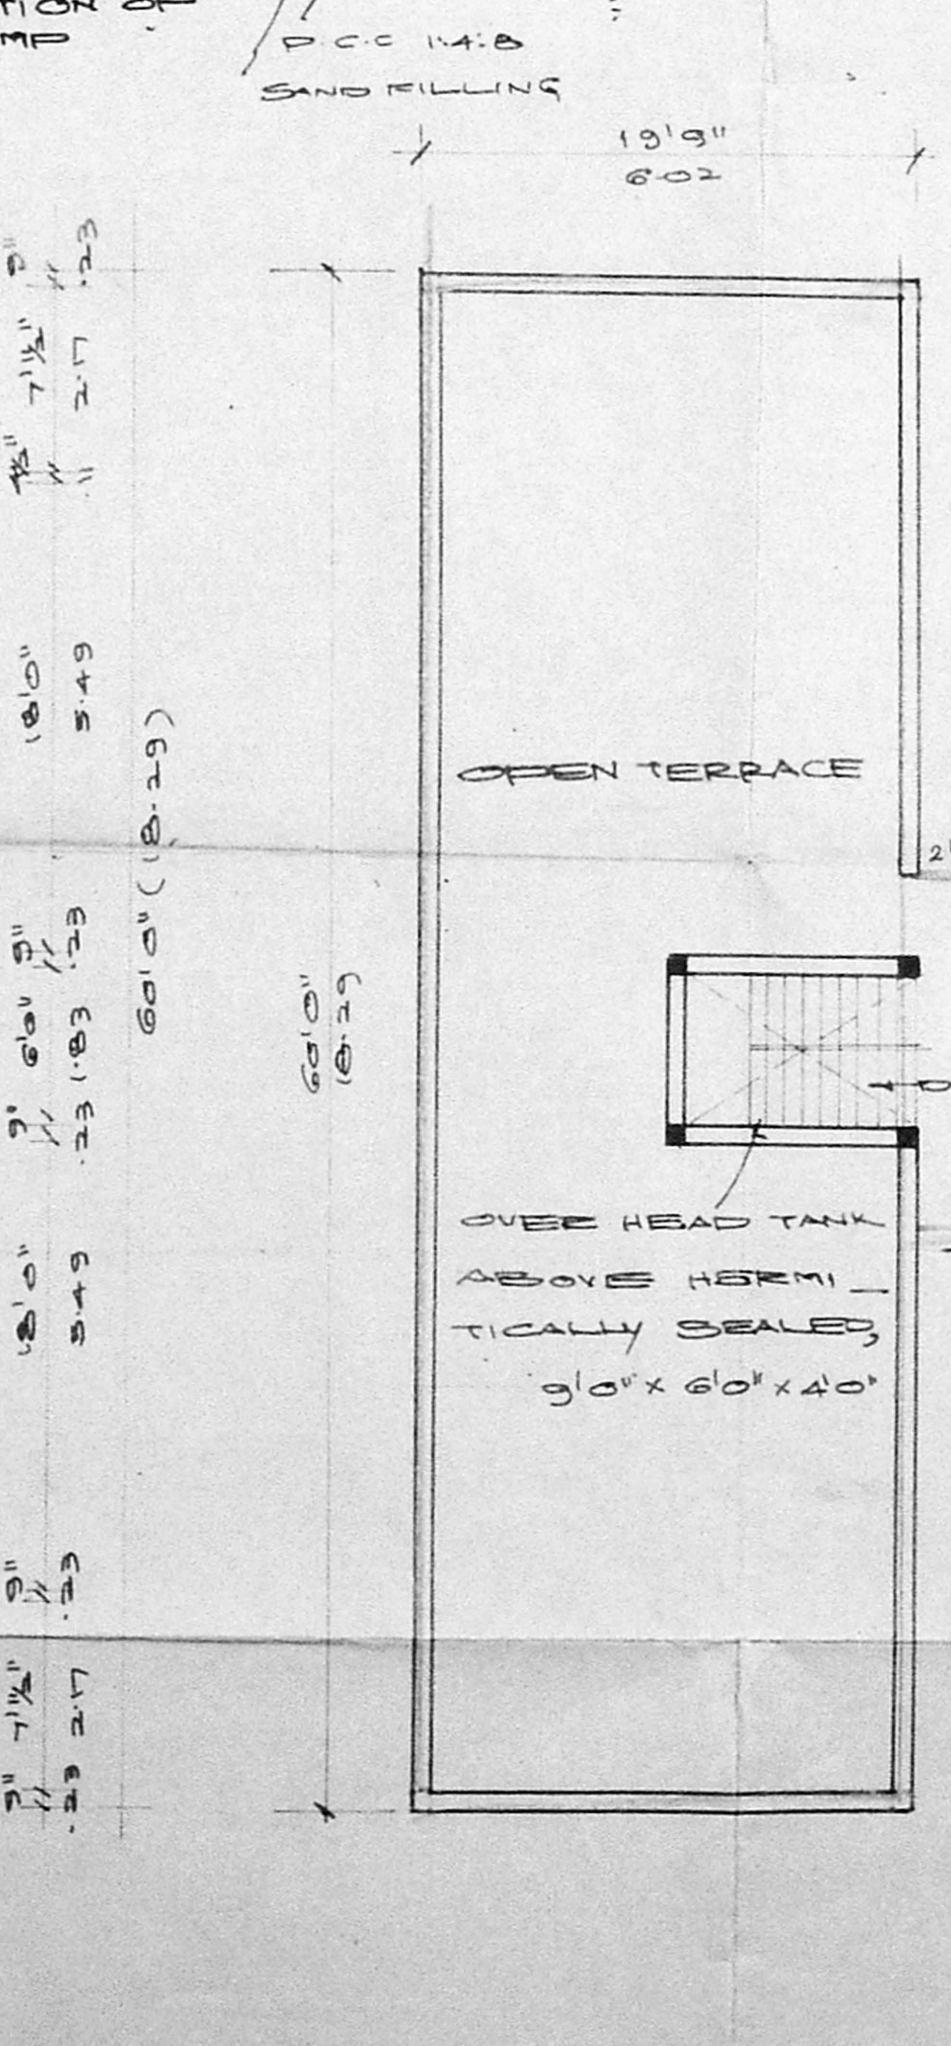

TERRACE FLOOR PLAN

SCHEDULE OF JOINERIES

1	DOOR	3'3" x 7'0"	10 X 213
2	WINDOW	6'0" x 4'6"	7.83 X 137
3	WINDOW	4'0" x 4'6"	1.82 X 137
4	WINDOW	4'0" x 4'6"	1.82 X 137
5	VENTILATOR	3'0" x 2'0"	9 X 61

COLOUR INDEX

PROPOSAL	□
ROAD/STREET	□
BOUNDARY/SITE	□

AREA STATEMENT

PLOT EXTENT	20570 M ²
GROUND FLOOR	110.13 M ²
FIRST FLOOR	113.05 M ²
SECOND FLOOR	113.05 M ²
TOTAL BUILT UP AREA	336.23 M ²
PLOT COVERAGE	53%
F.S.I (FLOOR SPACE INTX)	1.48

PLAN SHOWING THE PROPOSED CONSTRUCTION AT DOOR NO: 93 VANNIAR IST, CHOLLAIMEDU MADRAS-94 BLOCK NO: 22-PULIYUR DIVISION NO: RS NO: 49/22 SCALE 1:100

OWNER

H.B. Ramanibai.

LICENSED SURVEYOR

K. Narasimhan
K. NARASIMHAN B.E.,
CLASS-I
LICENSED SURVEYOR NO 344.
LI. P. ORATION OF MADRAS
CONSULTING ENGINEER
Flat 24/21-A, Aziz Nagar, Main Road,
Kuvempur, Madras-600 024