




GROUND FLOOR PLAN

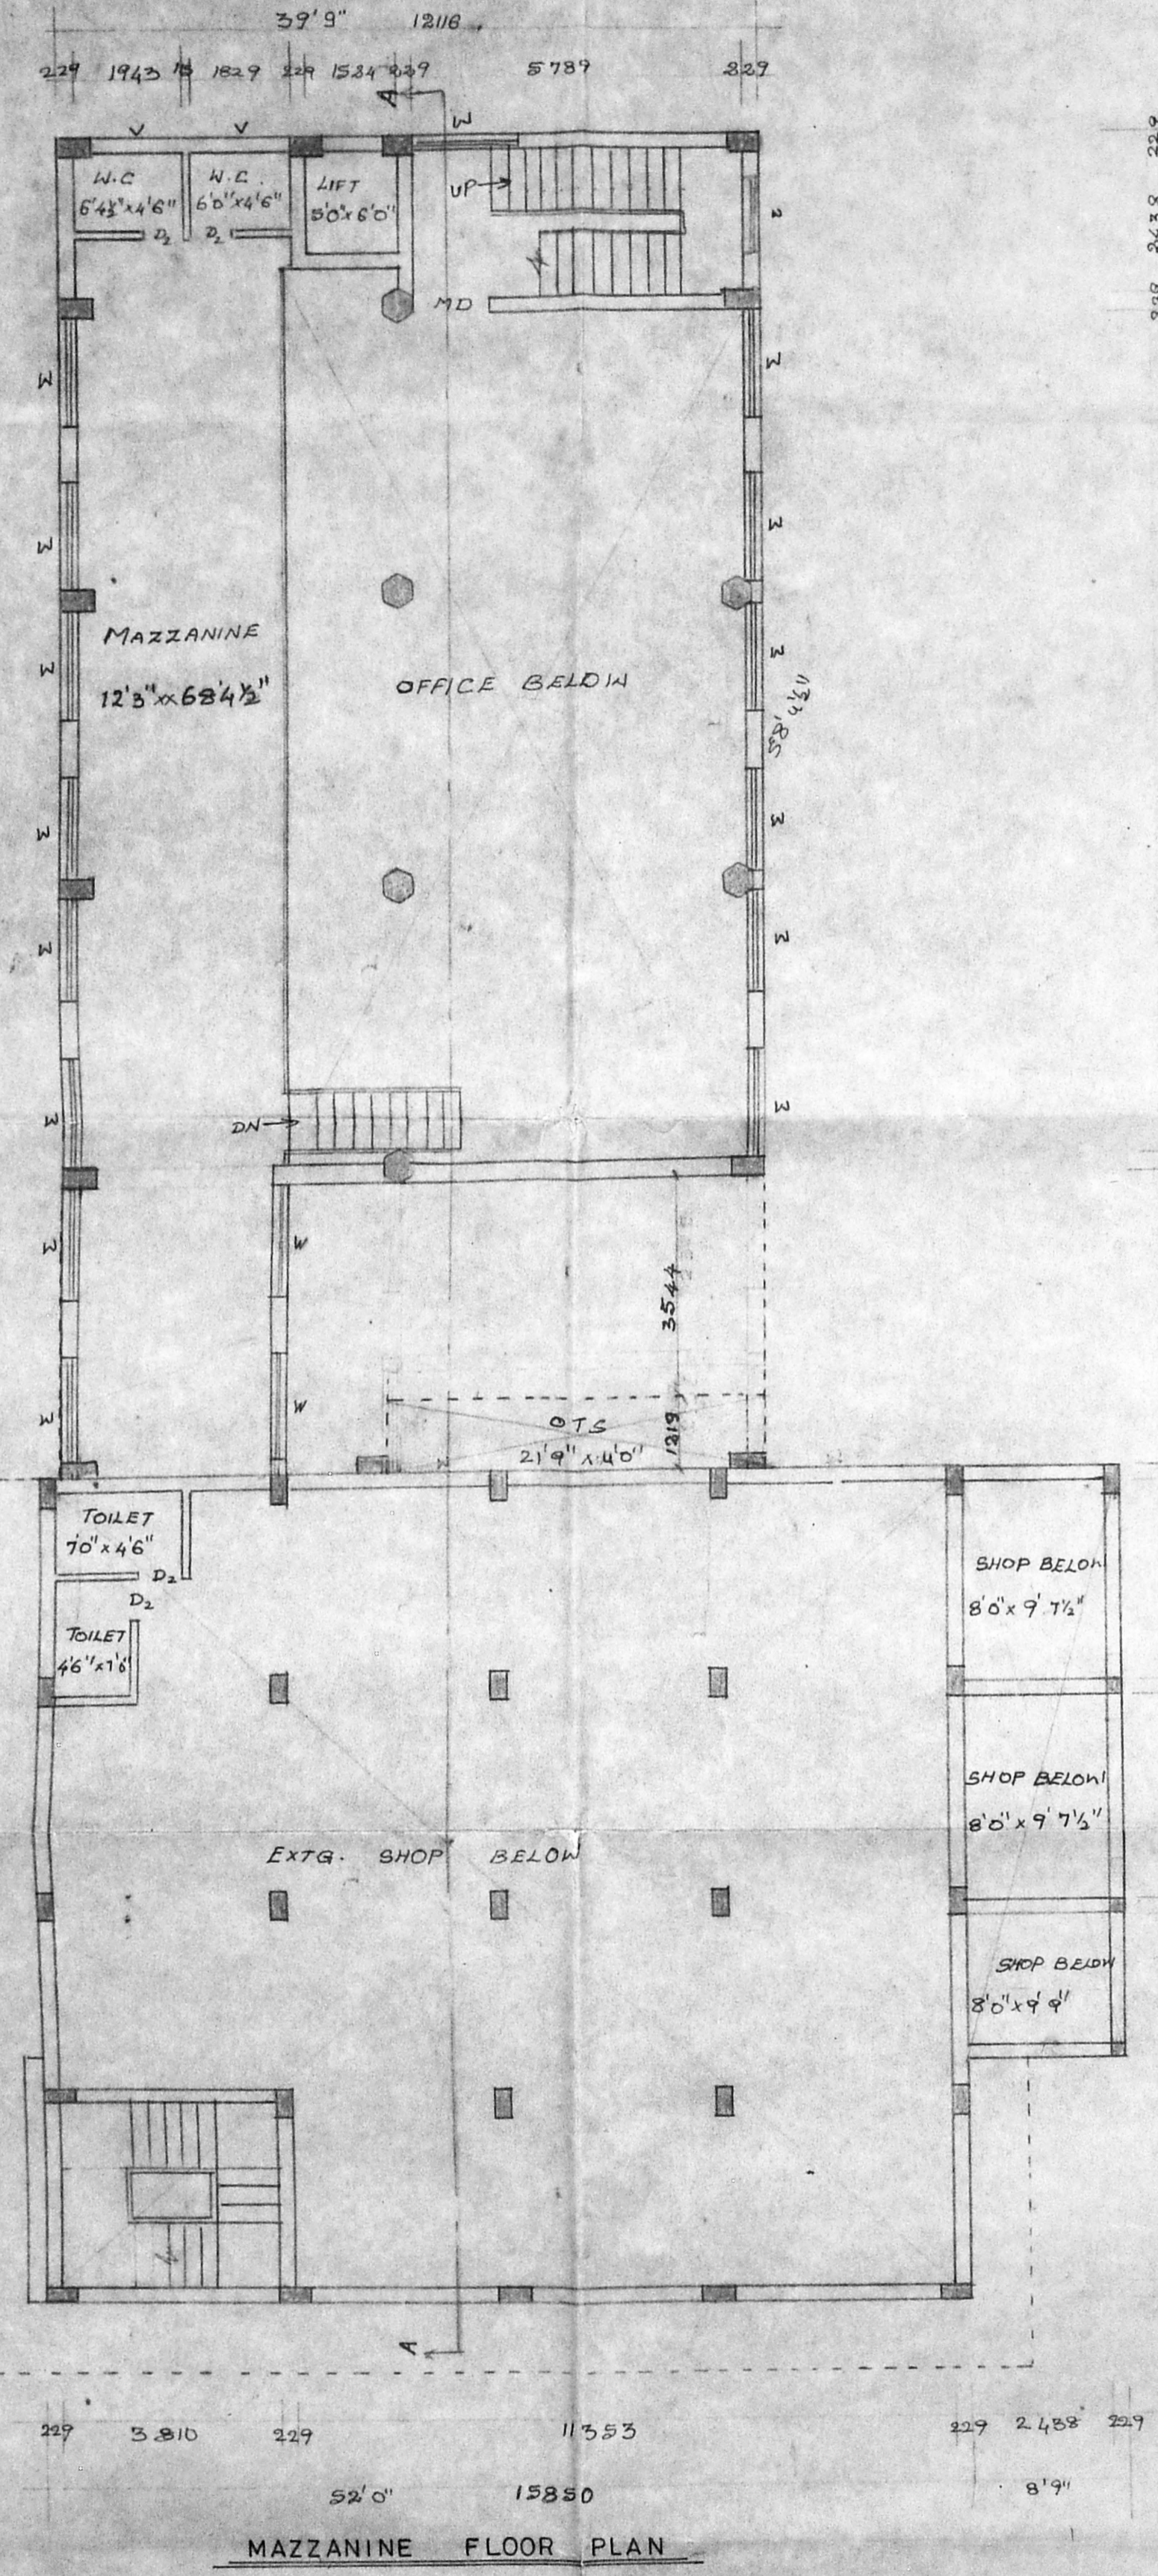

MAZZANINE FLOOR PLAN

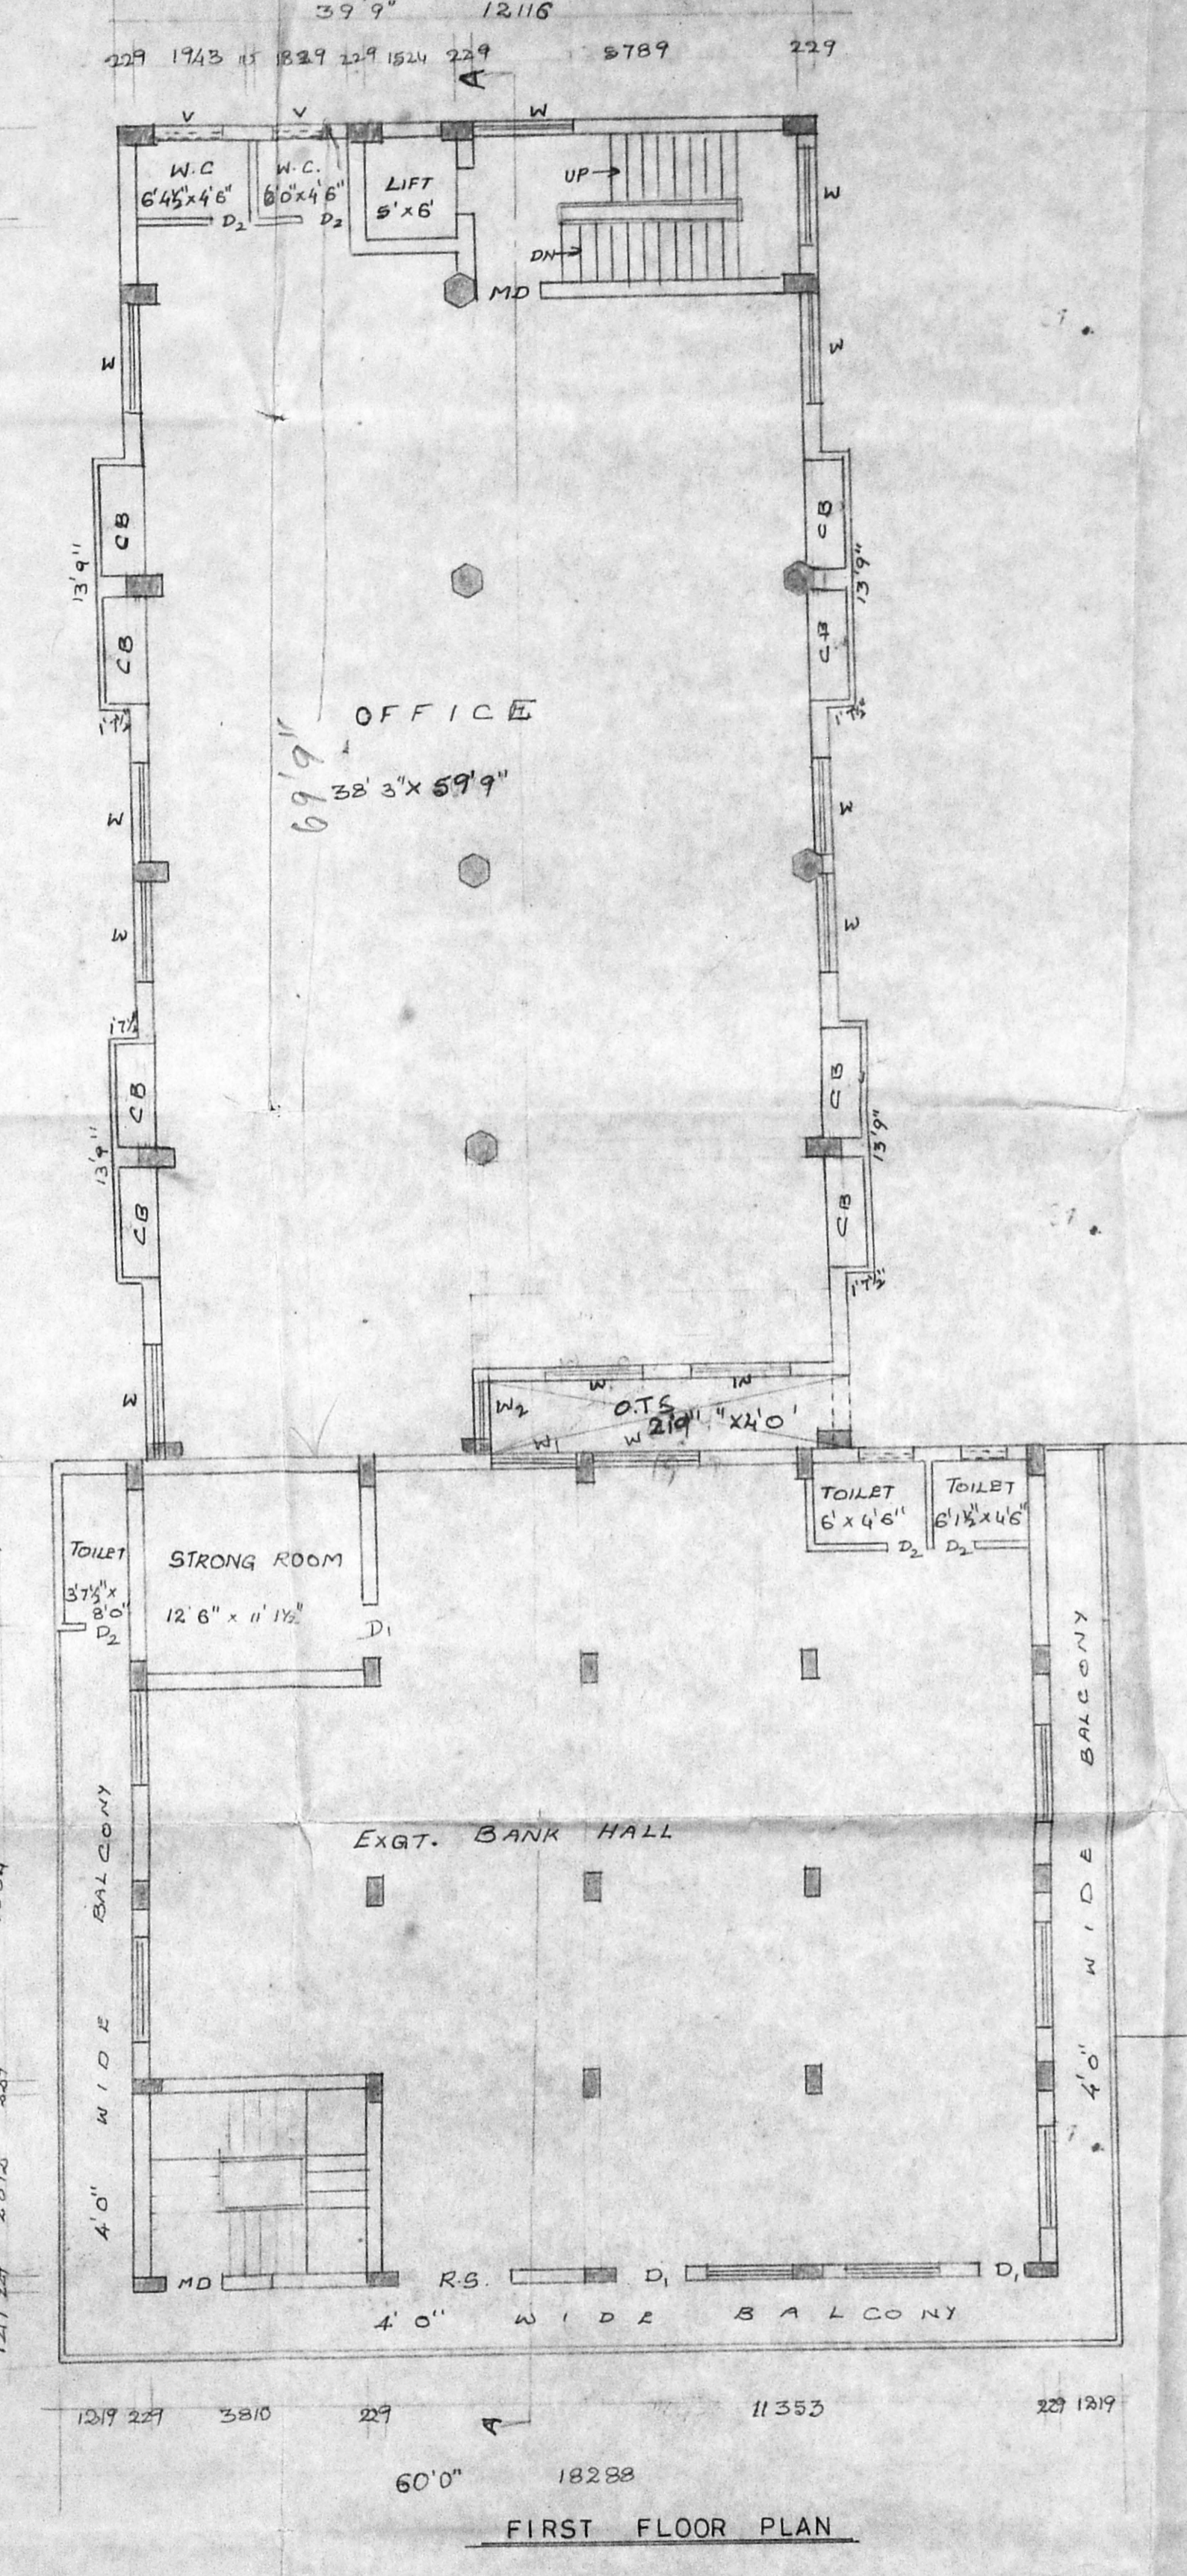

FIRST FLOOR PLAN

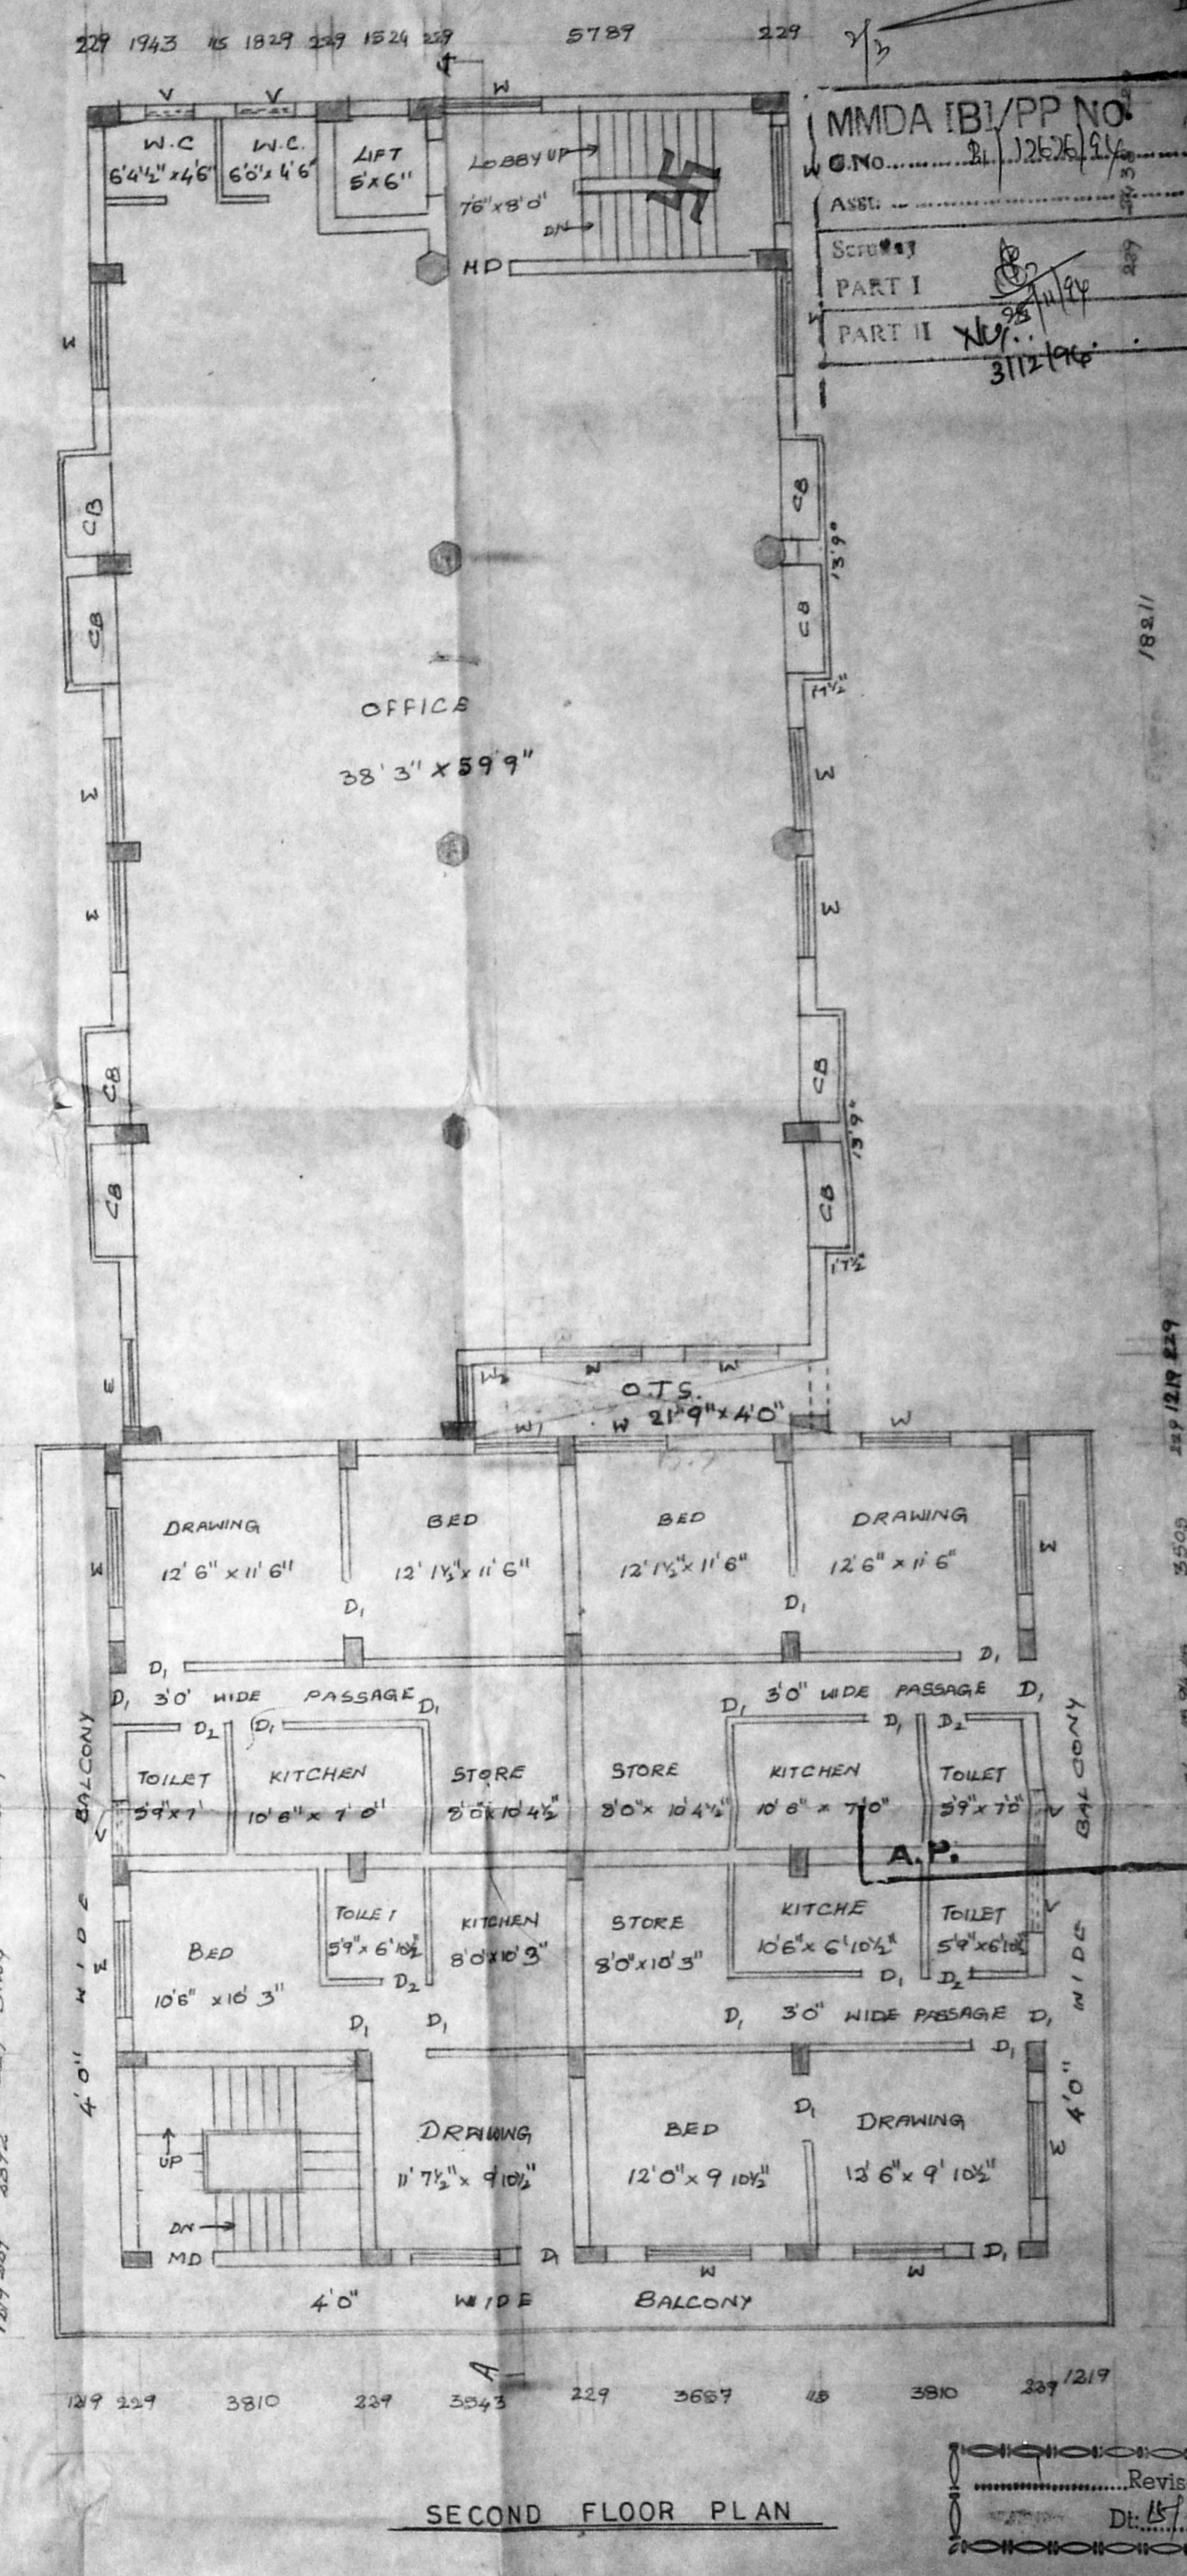

SECOND FLOOR PLAN

MMDA F.B.I./P.P. NO. 125/6/91
 ASST. SURV. PART I
 PART II
 3112/91

APPROVED
 SUBJECT TO THE CONDITIONS IN
 THIS OFFICE LETTER
 FOR MEMBER SECRETARY
 MADRAS METROPOLITAN
 DEVELOPMENT AUTHORITY
 MADRAS - 600 008.

REVISED PLAN
 PROPOSED ADDITIONS TO THE EXISTING BUILDING AT NO. 102 MD. USMAN ROAD, T. NAGAR, R.S. NO. 5521 & 5522 BLOCK NO. 127
 M.K. CHARITIES UNDER THE MANAGEMENT OF S.K.P.D. CHARITIES

SPECIFICATIONS
 FOUNDATION: R.C.C. Raft foundation and Columns over P.C.C. 1:2:4 and sand.
 STRUCTURE: BRICK Masonary with C.M. 1:4
 SLABING: R.C.C. 1:2:4 slab 5" TH.
 PLASTERING: With C.M. 1:3 1" TH.
 FLOORING: Mosaic Tile flooring over P.C.C. and W.C. base: Two Layers of Pressed Tiles over Brick Jelly with L.M. 1:3
 JOINERY: With Best Indian Teak Wood.

JOINERY			
MD	Main Door	1067 x 2134	
D1	Door	914 x 2134	
D2	Door	782 x 2134	
W	Window	1829 x 1372	
W1	Window	1219 x 1372	
V	ventilator	194 x 610	
RS	Rolling Shutter	3042 x 2438	
RS	Rolling Shutter	1829 x 2438	
W2	Window	914 x 1372	

PROPOSED COLOUR	<input type="checkbox"/>
EXISTING COLOUR	<input type="checkbox"/>
DEMOLISHED COLOUR	<input type="checkbox"/>
SITE COLOUR	<input type="checkbox"/>
ROAD COLOUR	<input type="checkbox"/>





Scale: 1" = 4'0"
 Date:

OWNER
Lambachandran

LICENSED SURVEYOR
 S. CHOCKALINGAM B.E.M.E.
 Class I Surveyor
 I.S. No. 213.
 Corporation of Madras.

ARCHITECTS
 SREENIVASA ENTERPRISES
 74 Bazullah Road
 T. Nagar Madras-17
 Ph: 2254908.

MMDA IB/PP NO. 11/12/2014
 C.No. 11/12/2014
 30/11/14

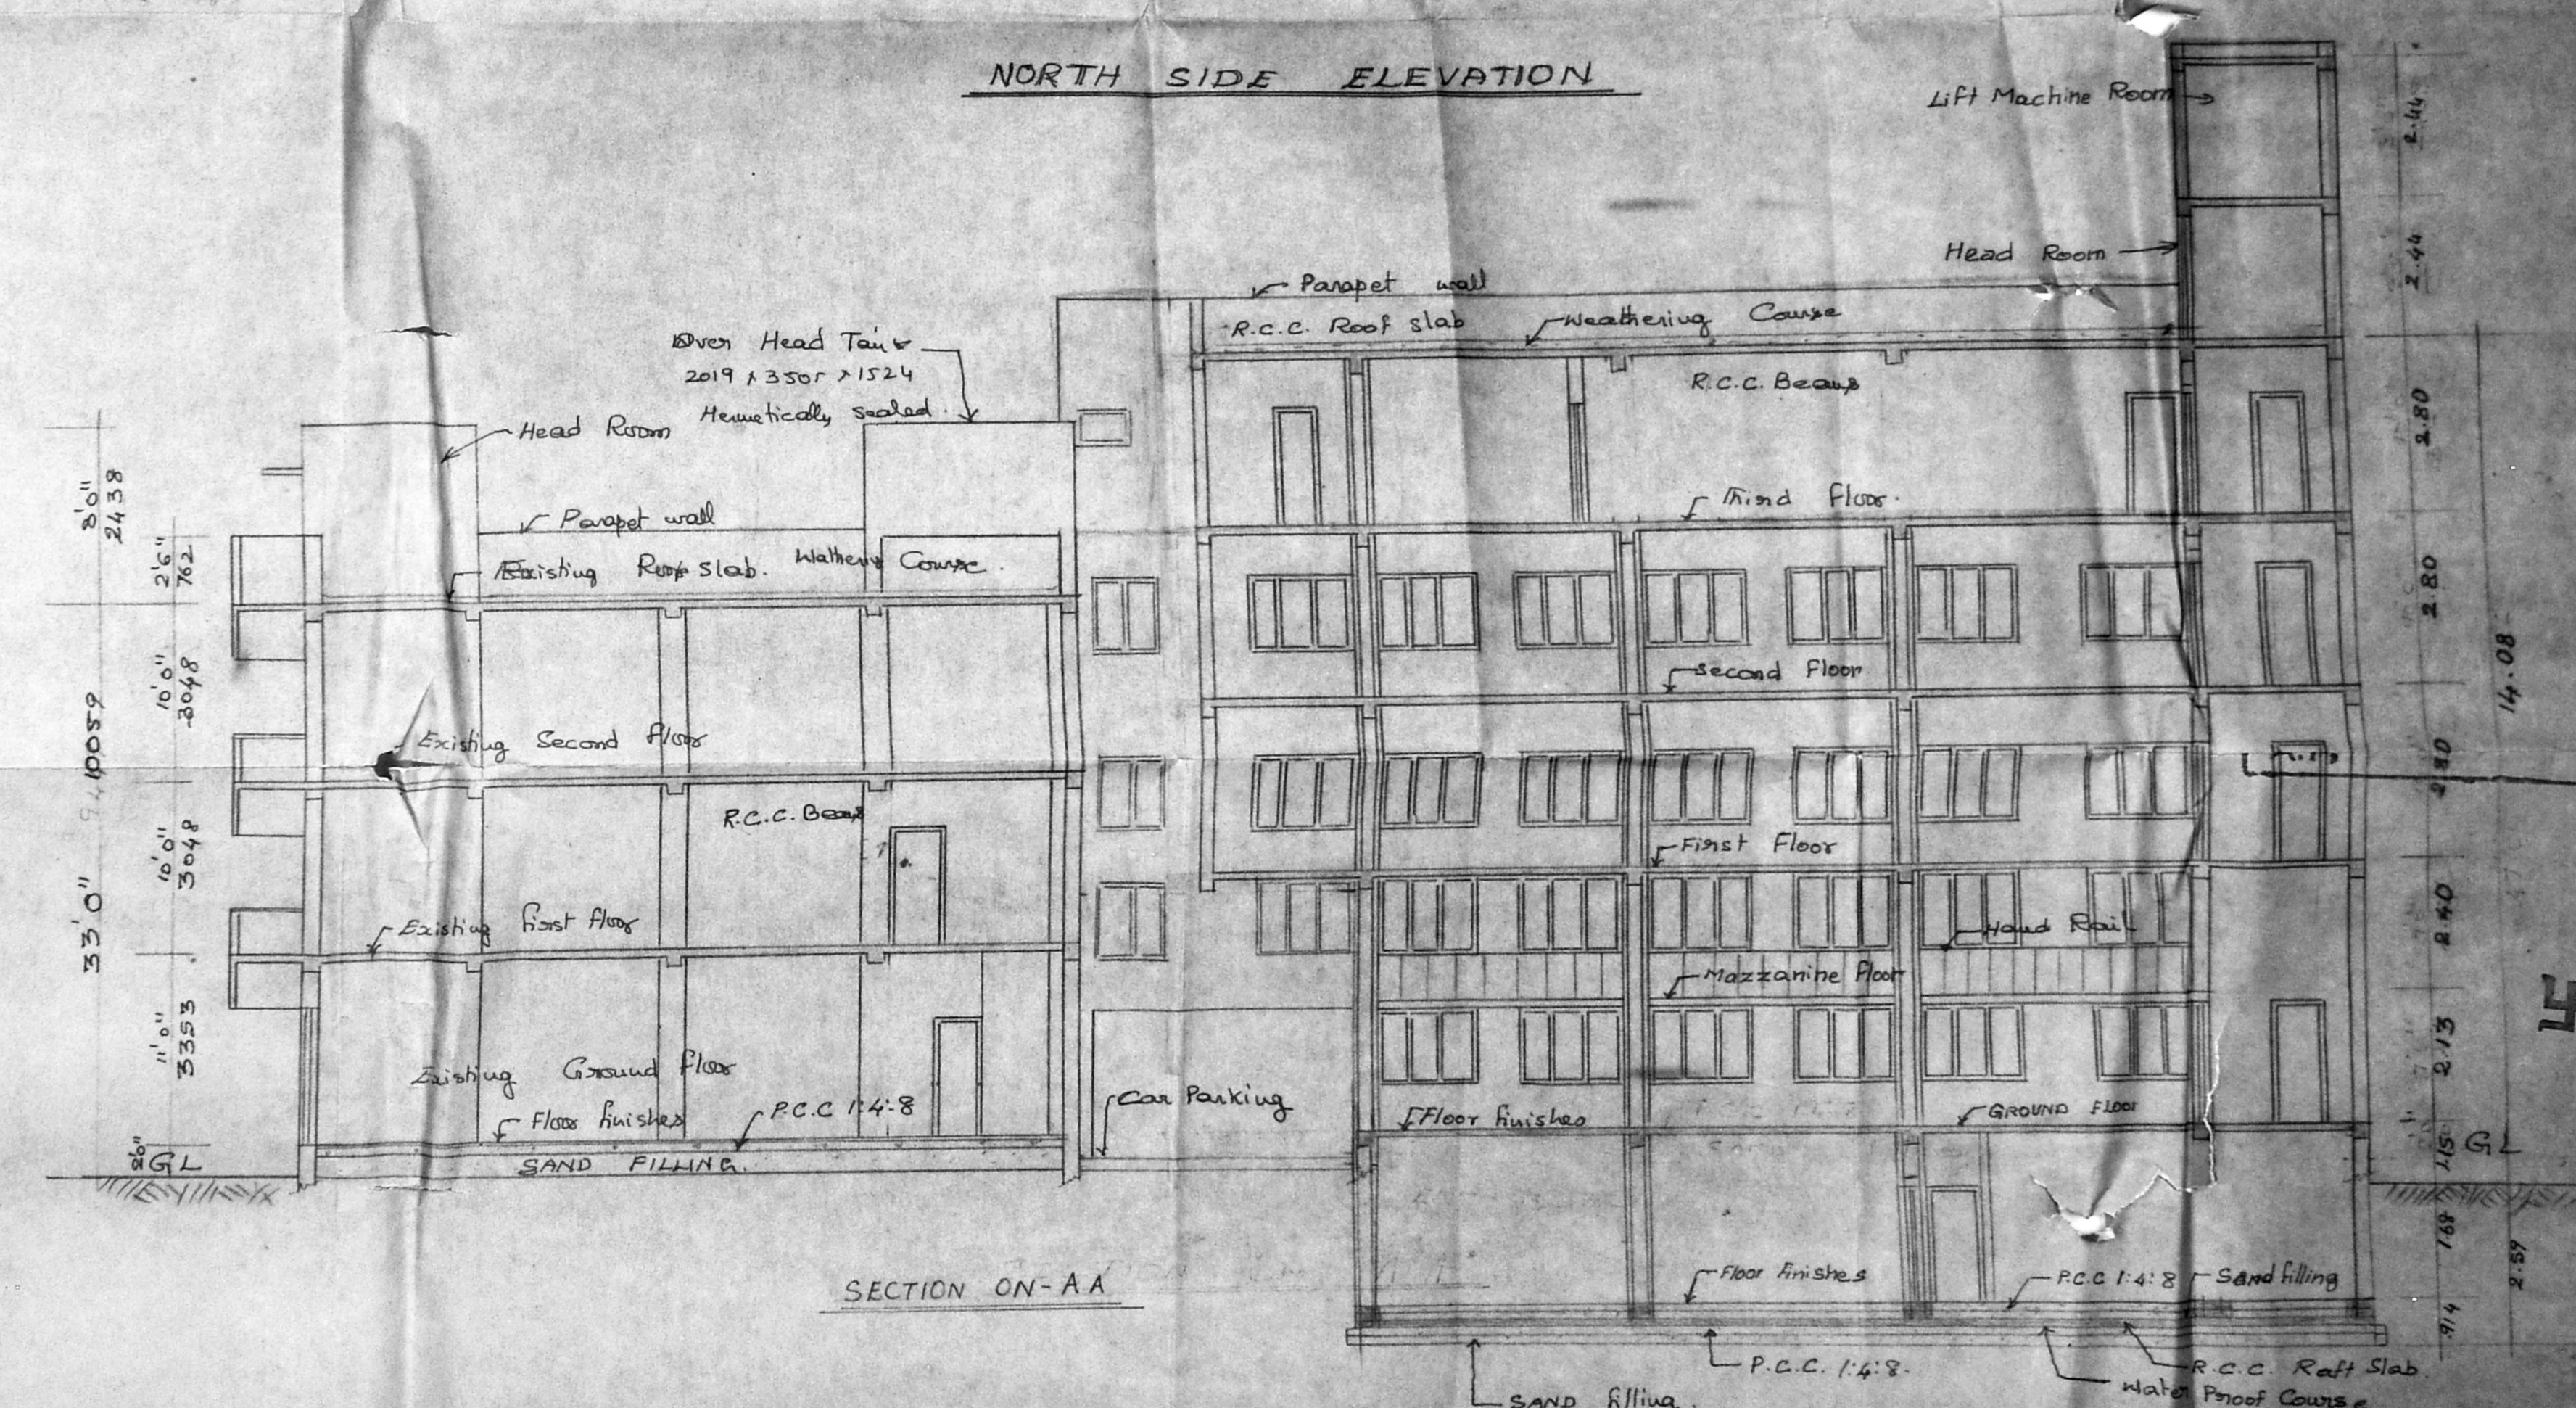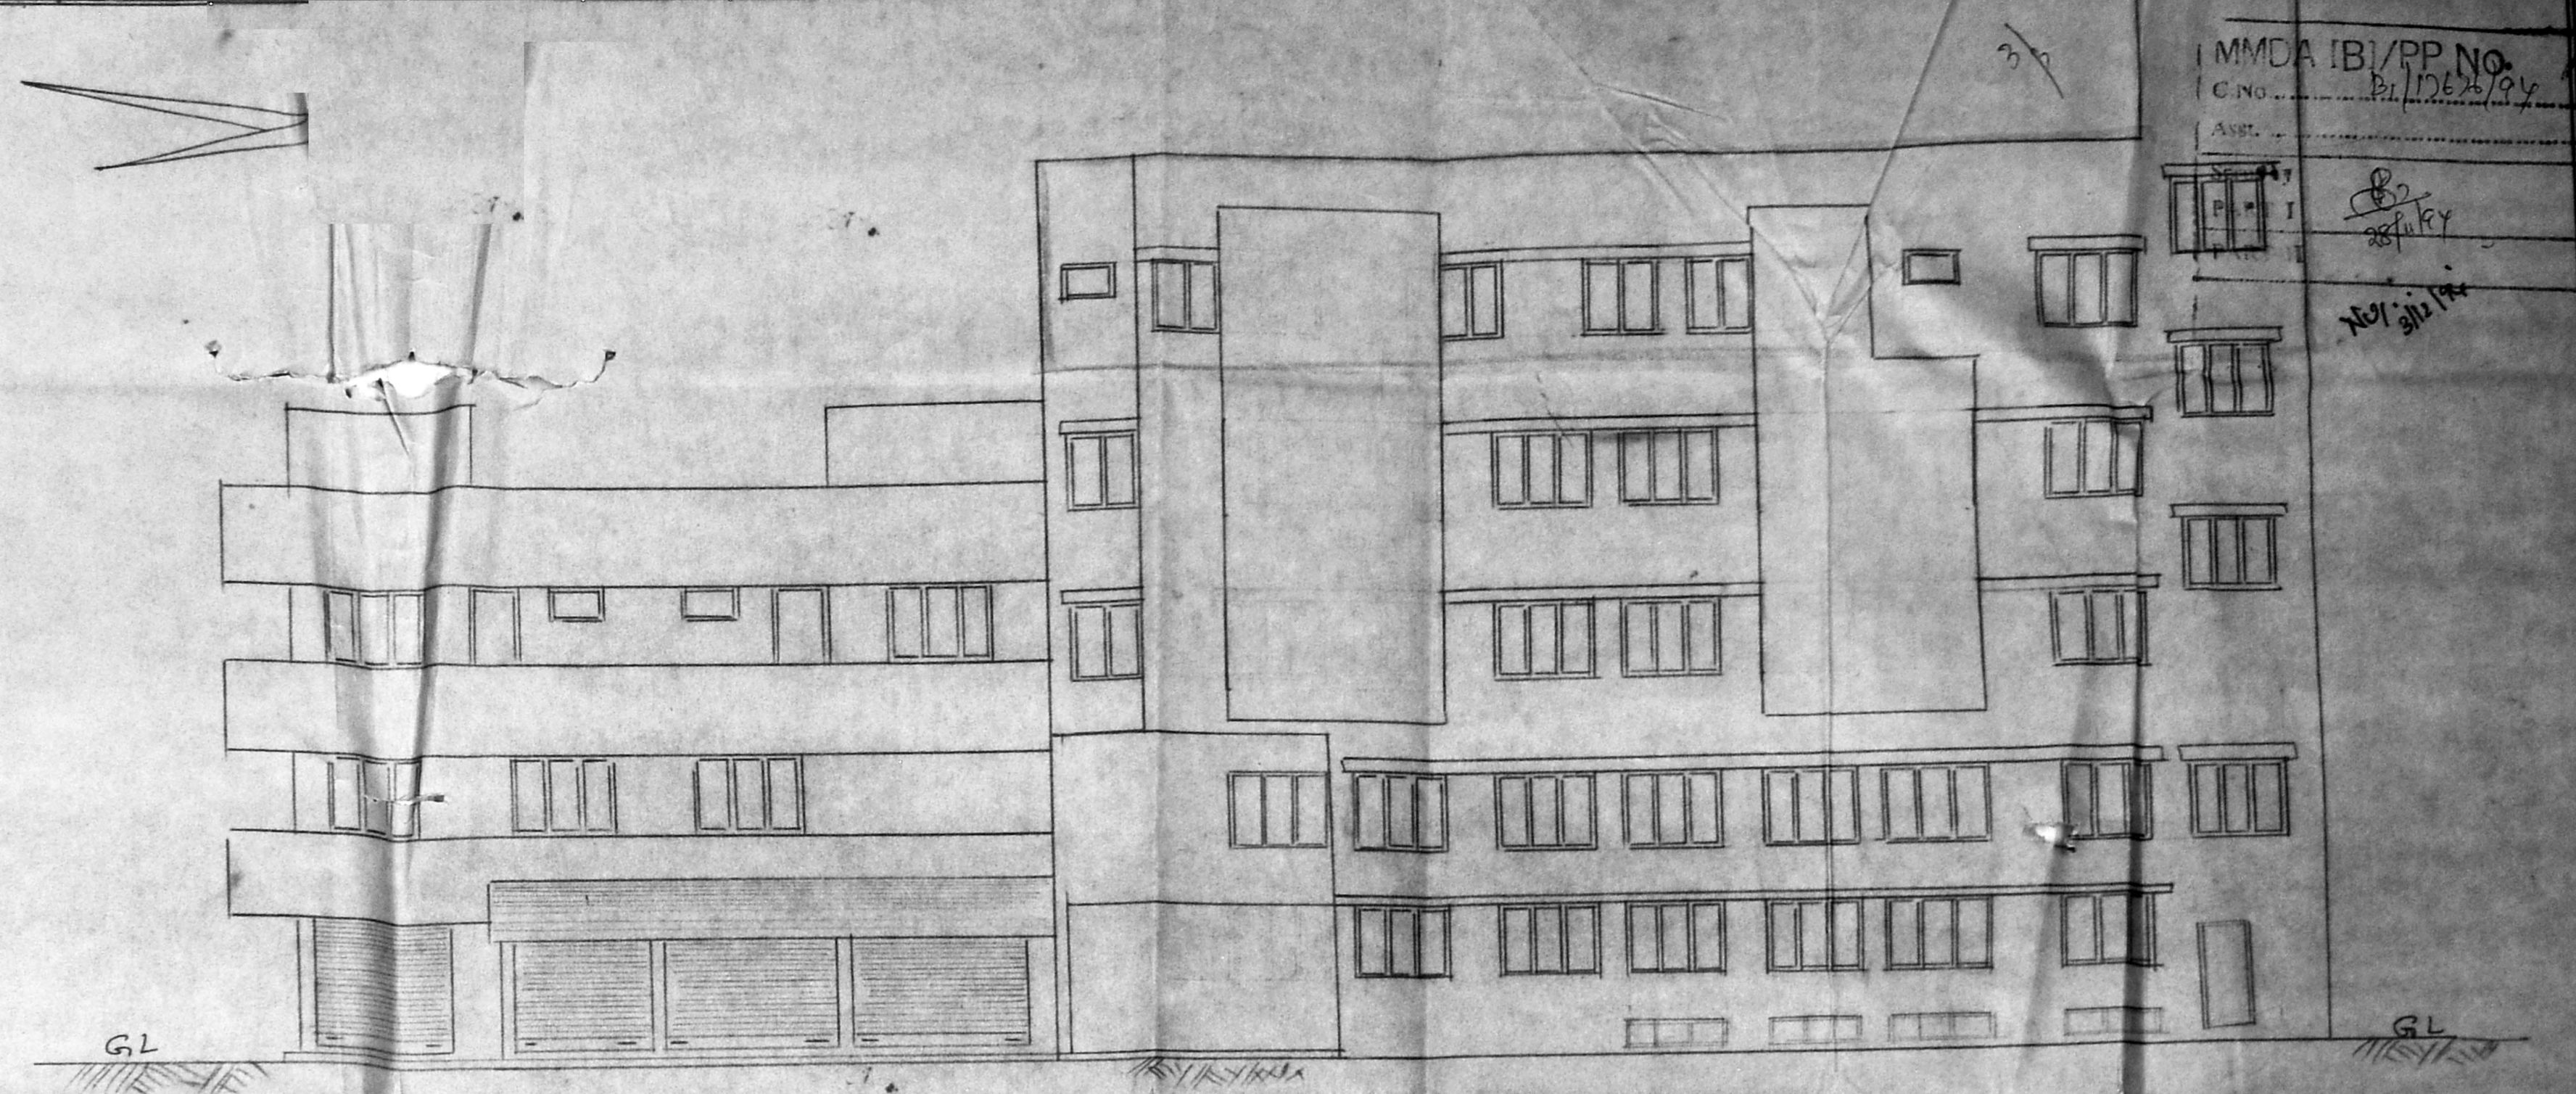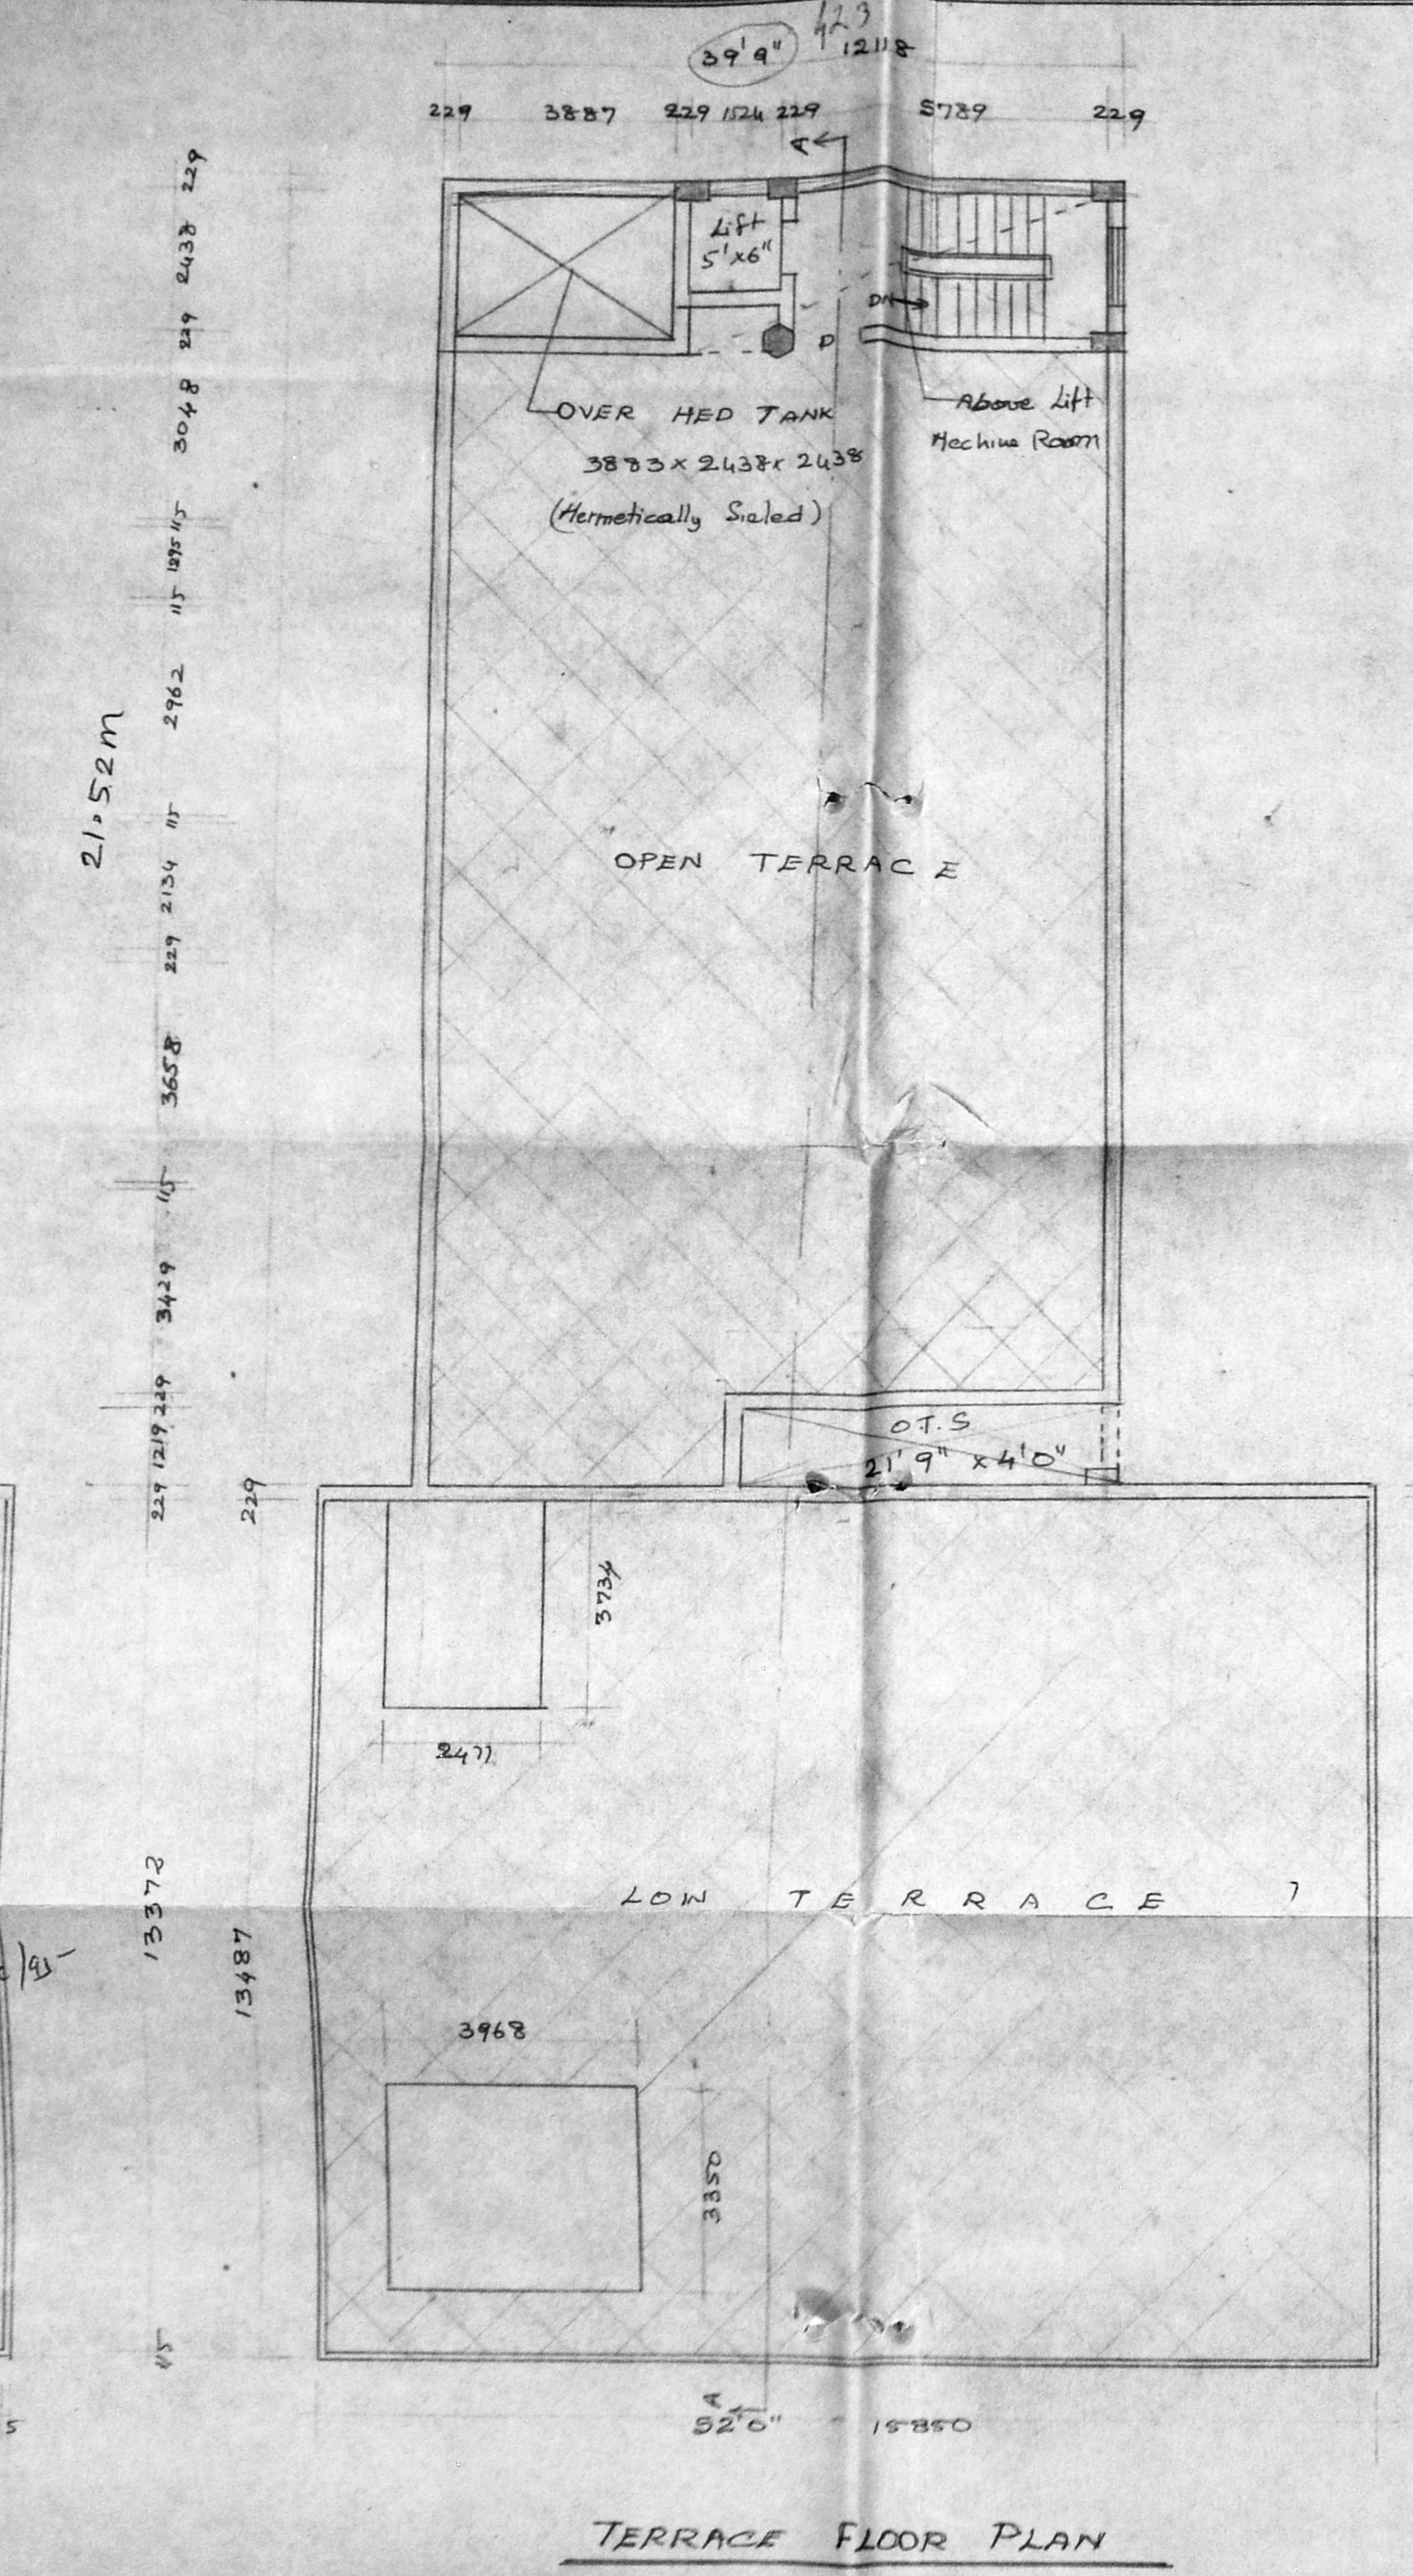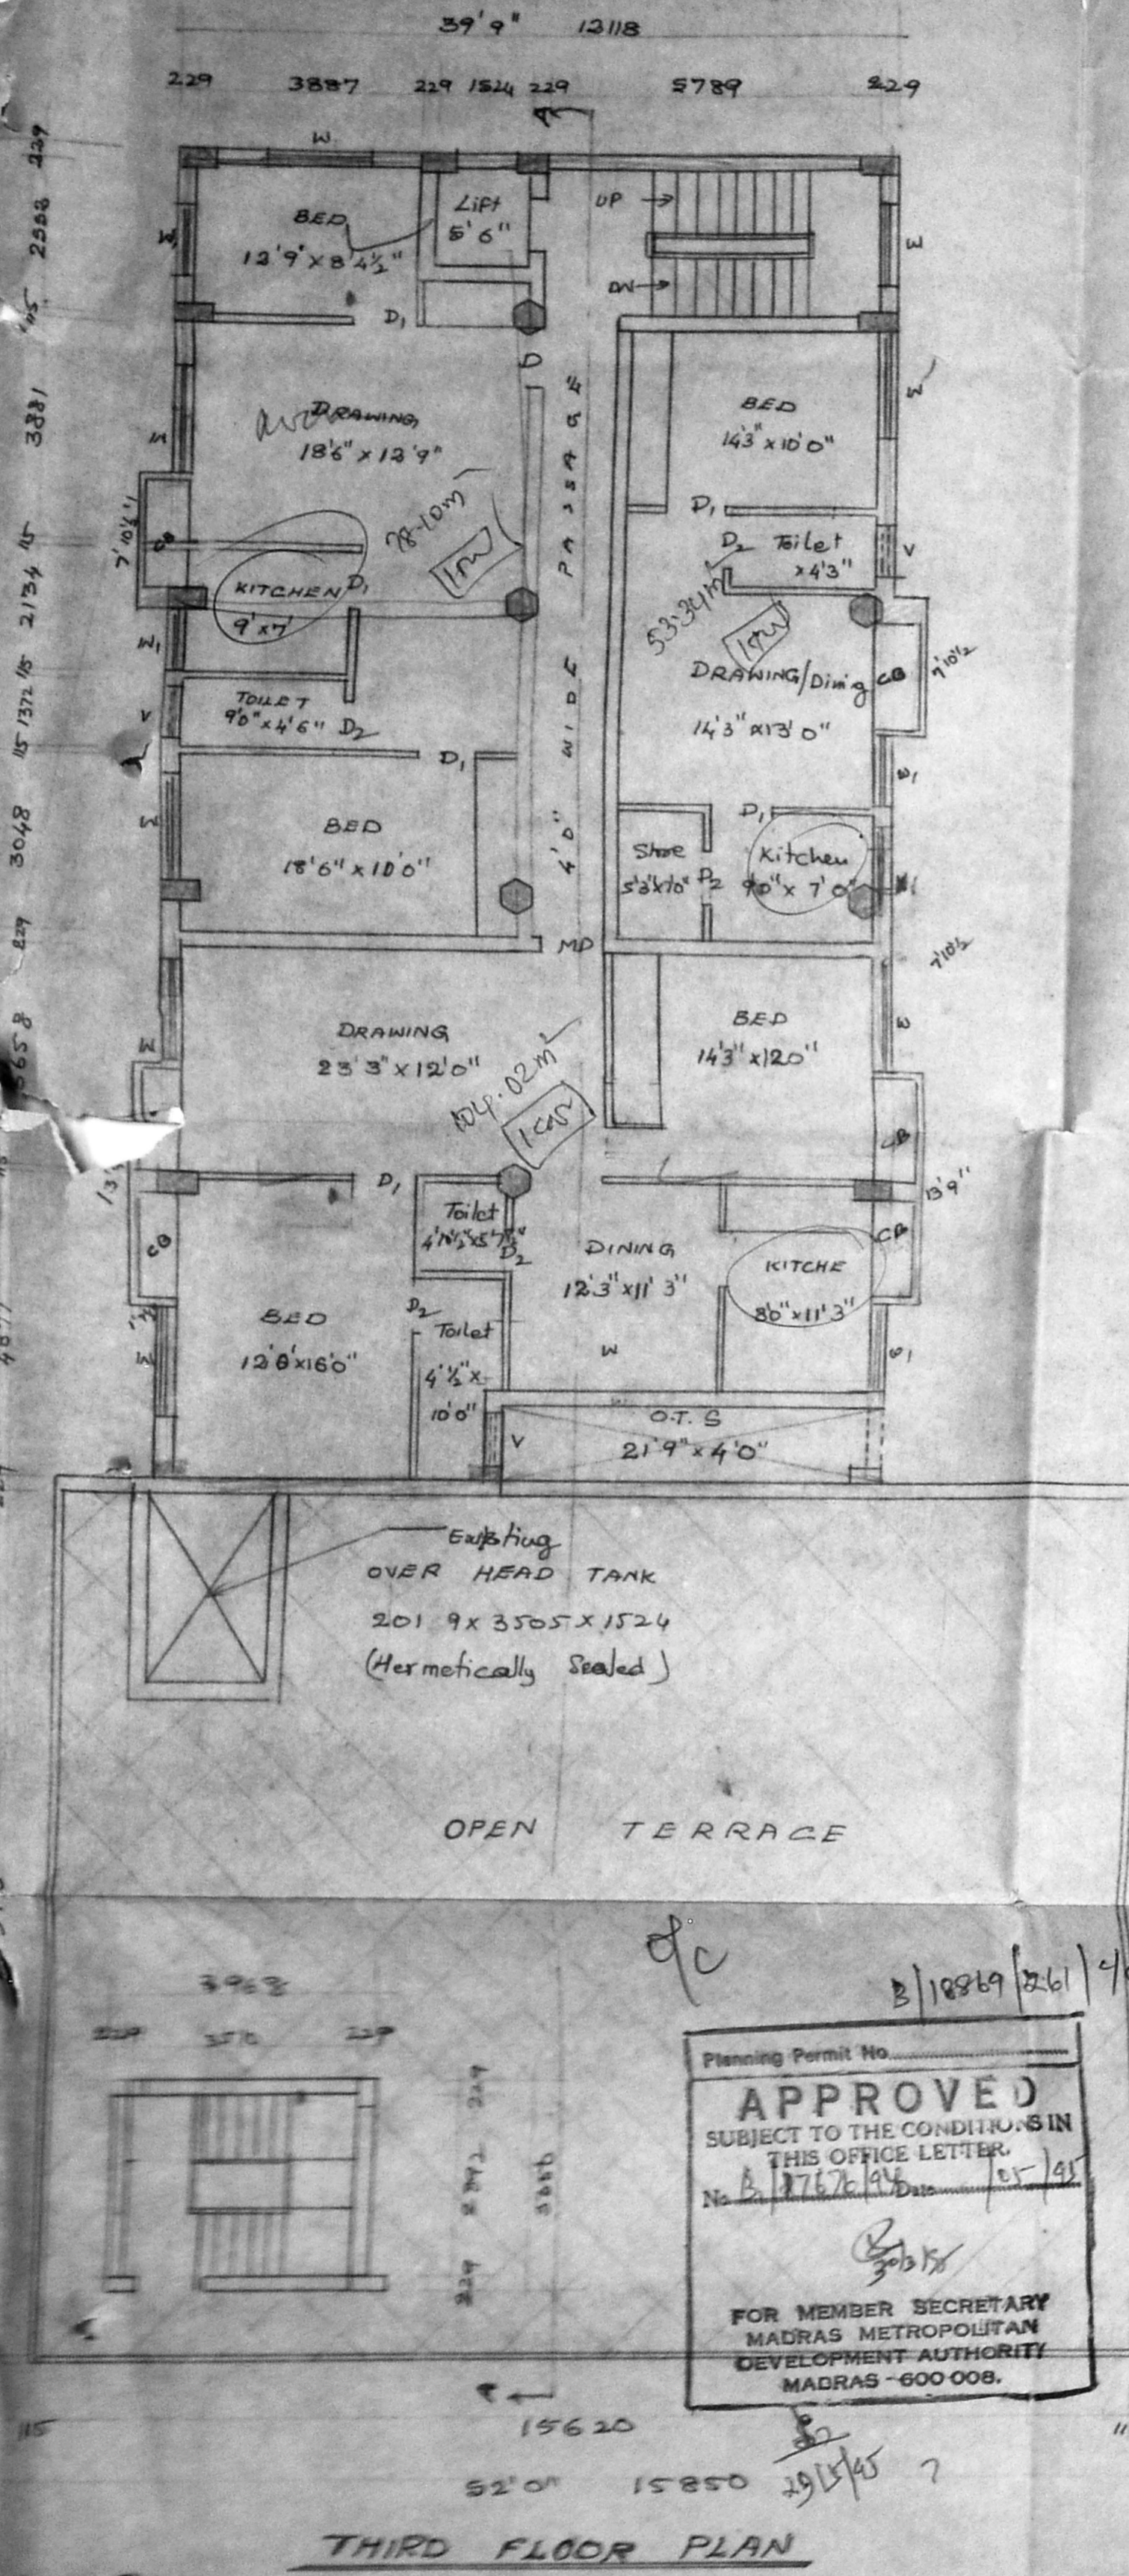

Planning Permit No. 11/12/2014
APPROVED
 SUBJECT TO THE CONDITIONS IN THIS OFFICE LETTER.
 No. 11/12/2014
 05/14
 FOR MEMBER SECRETARY
 MADRAS METROPOLITAN
 DEVELOPMENT AUTHORITY
 MADRAS - 600 008.

REVISED PLAN
 PROPOSED ADDITIONS TO THE EXISTING BUILDING AT NO. 102, MD USMAN ROAD, T. NAGAR, P.S. NO. 5321 & 5322, BLOCK NO. 137, T. NAGAR, MADRAS-600 008.
 IN V.V. CHARITIES UNDER THE MANAGEMENT OF S.P.D. CHARITIES.

SPECIFICATIONS
 REFER SHEET NO. 1

JOINERY
 REFER SHEET NO. 1

PROPOSED COLOUR
 EXISTING COLOUR
 DEMOLISHED COLOUR
 GITE COLOUR
 ROAD COLOUR

Scale: 1" = 4'0"
 Date:

OWNER
Ammaichandran

LICENSED SURVEYOR
 S. CHOCKALINGAM BE. MIE.
 Class I Surveyor.
 L.S. No. 213
 Corporation of Madras.

ARCHITECTS
 Revised Plan
 No. 15/14
 SREERAMA CHANDRAN
 74 Bazulla Road
 T. Nagar Madras-17
 Ph: 8254962