




FRONT ELEVATION

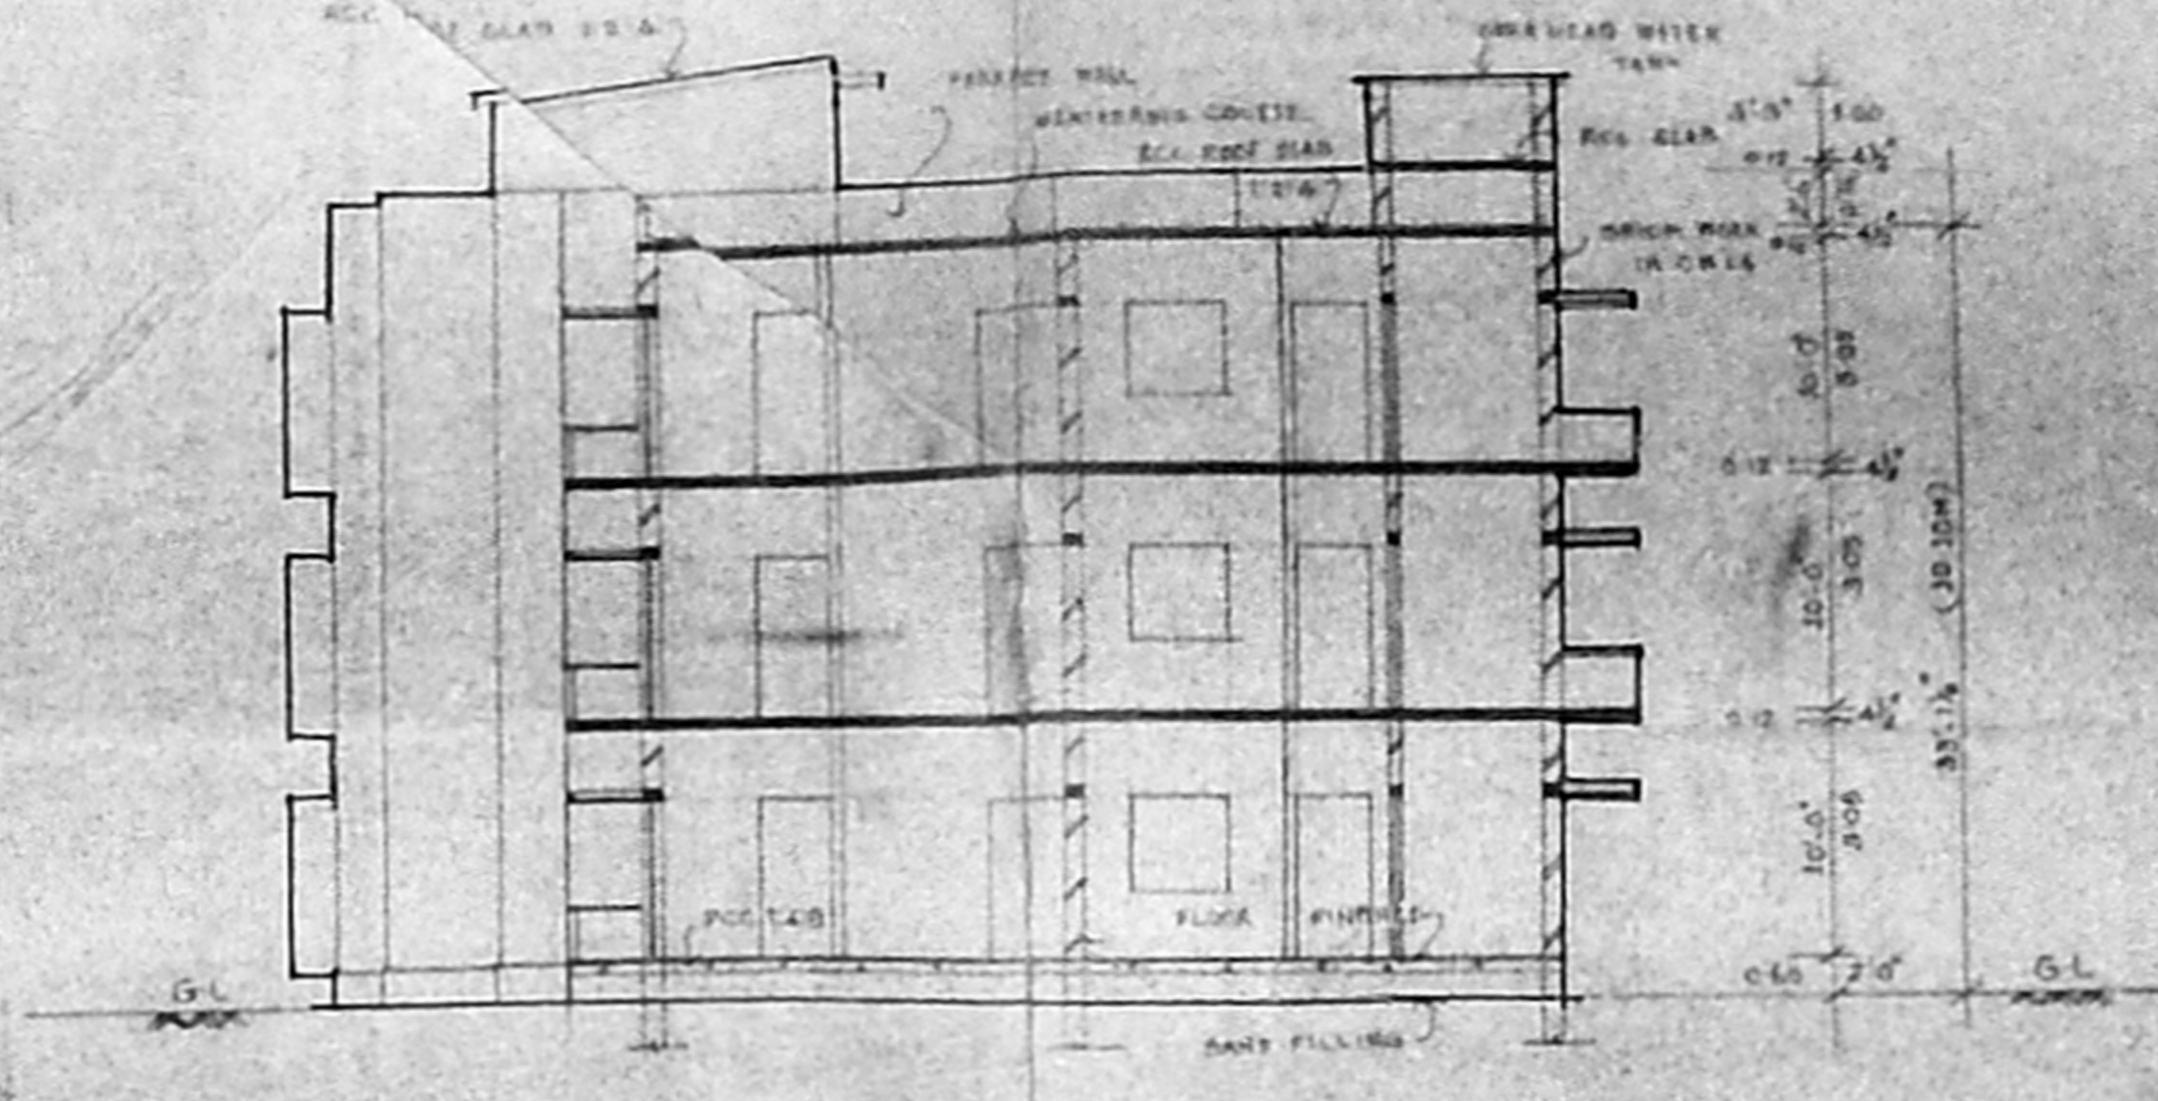


SECTION ON 65

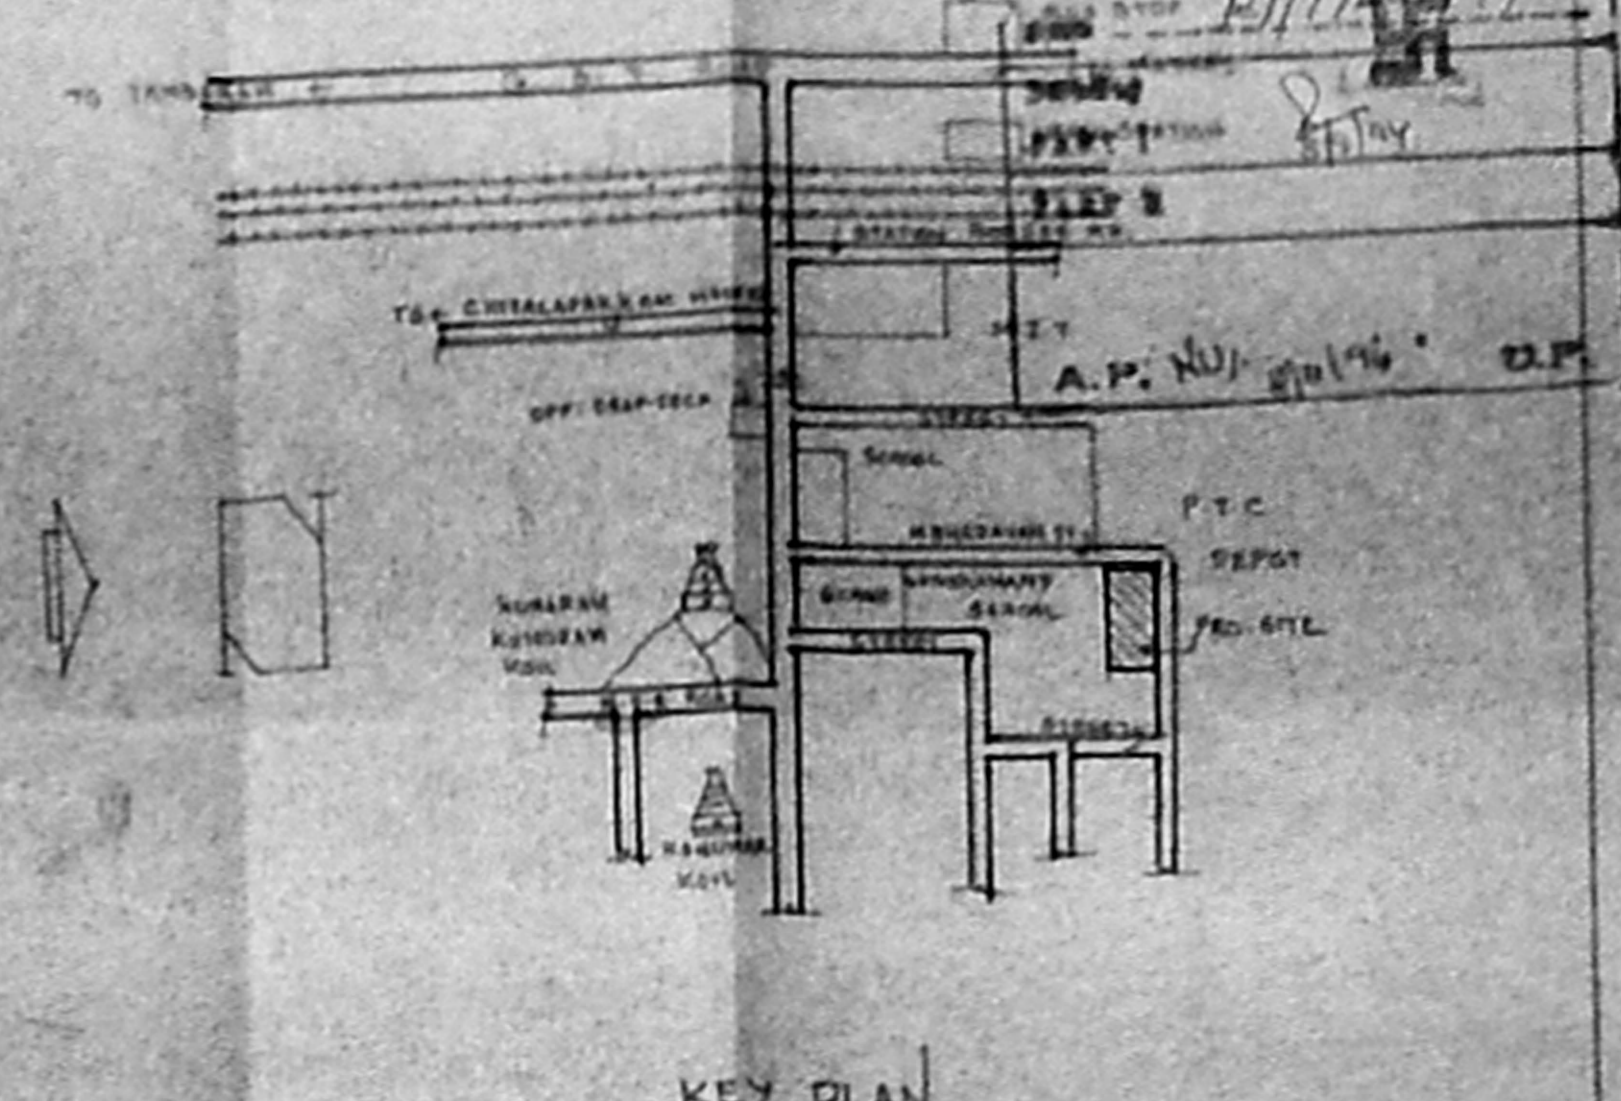


KEY PLAN
 SCALE: 1:100

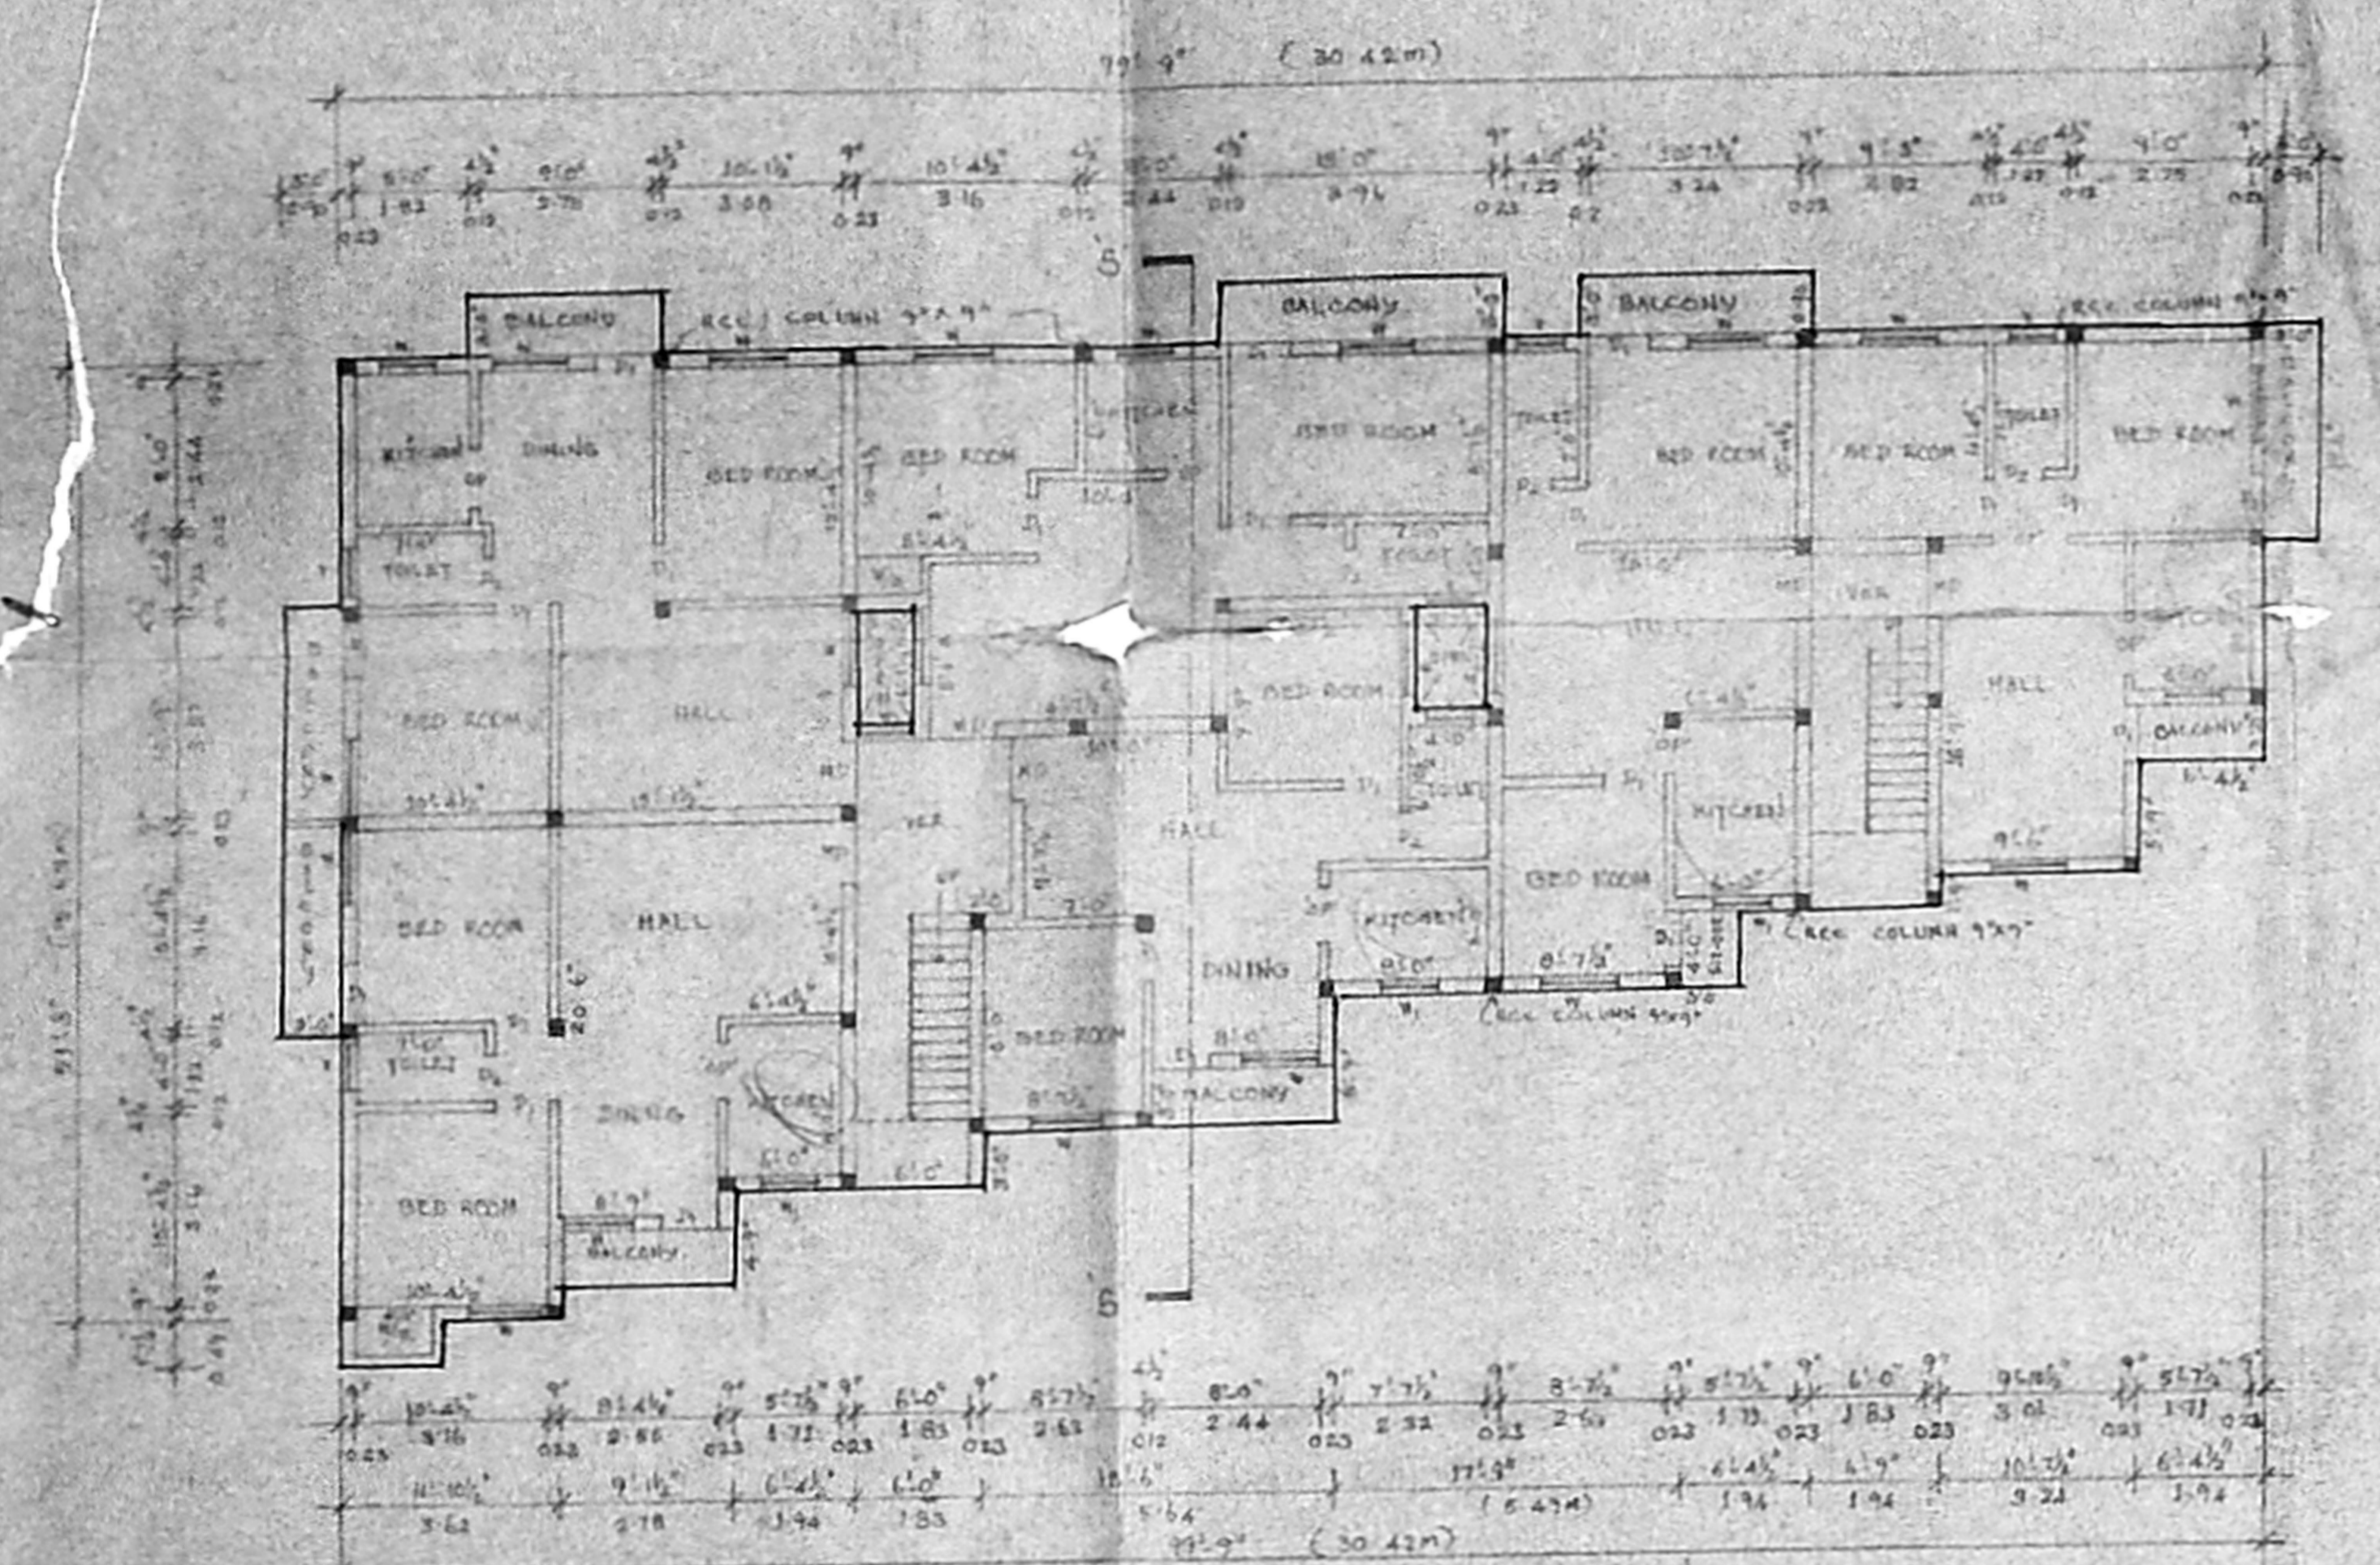


TYPICAL FLOOR PLAN
 SCALE: 1:100

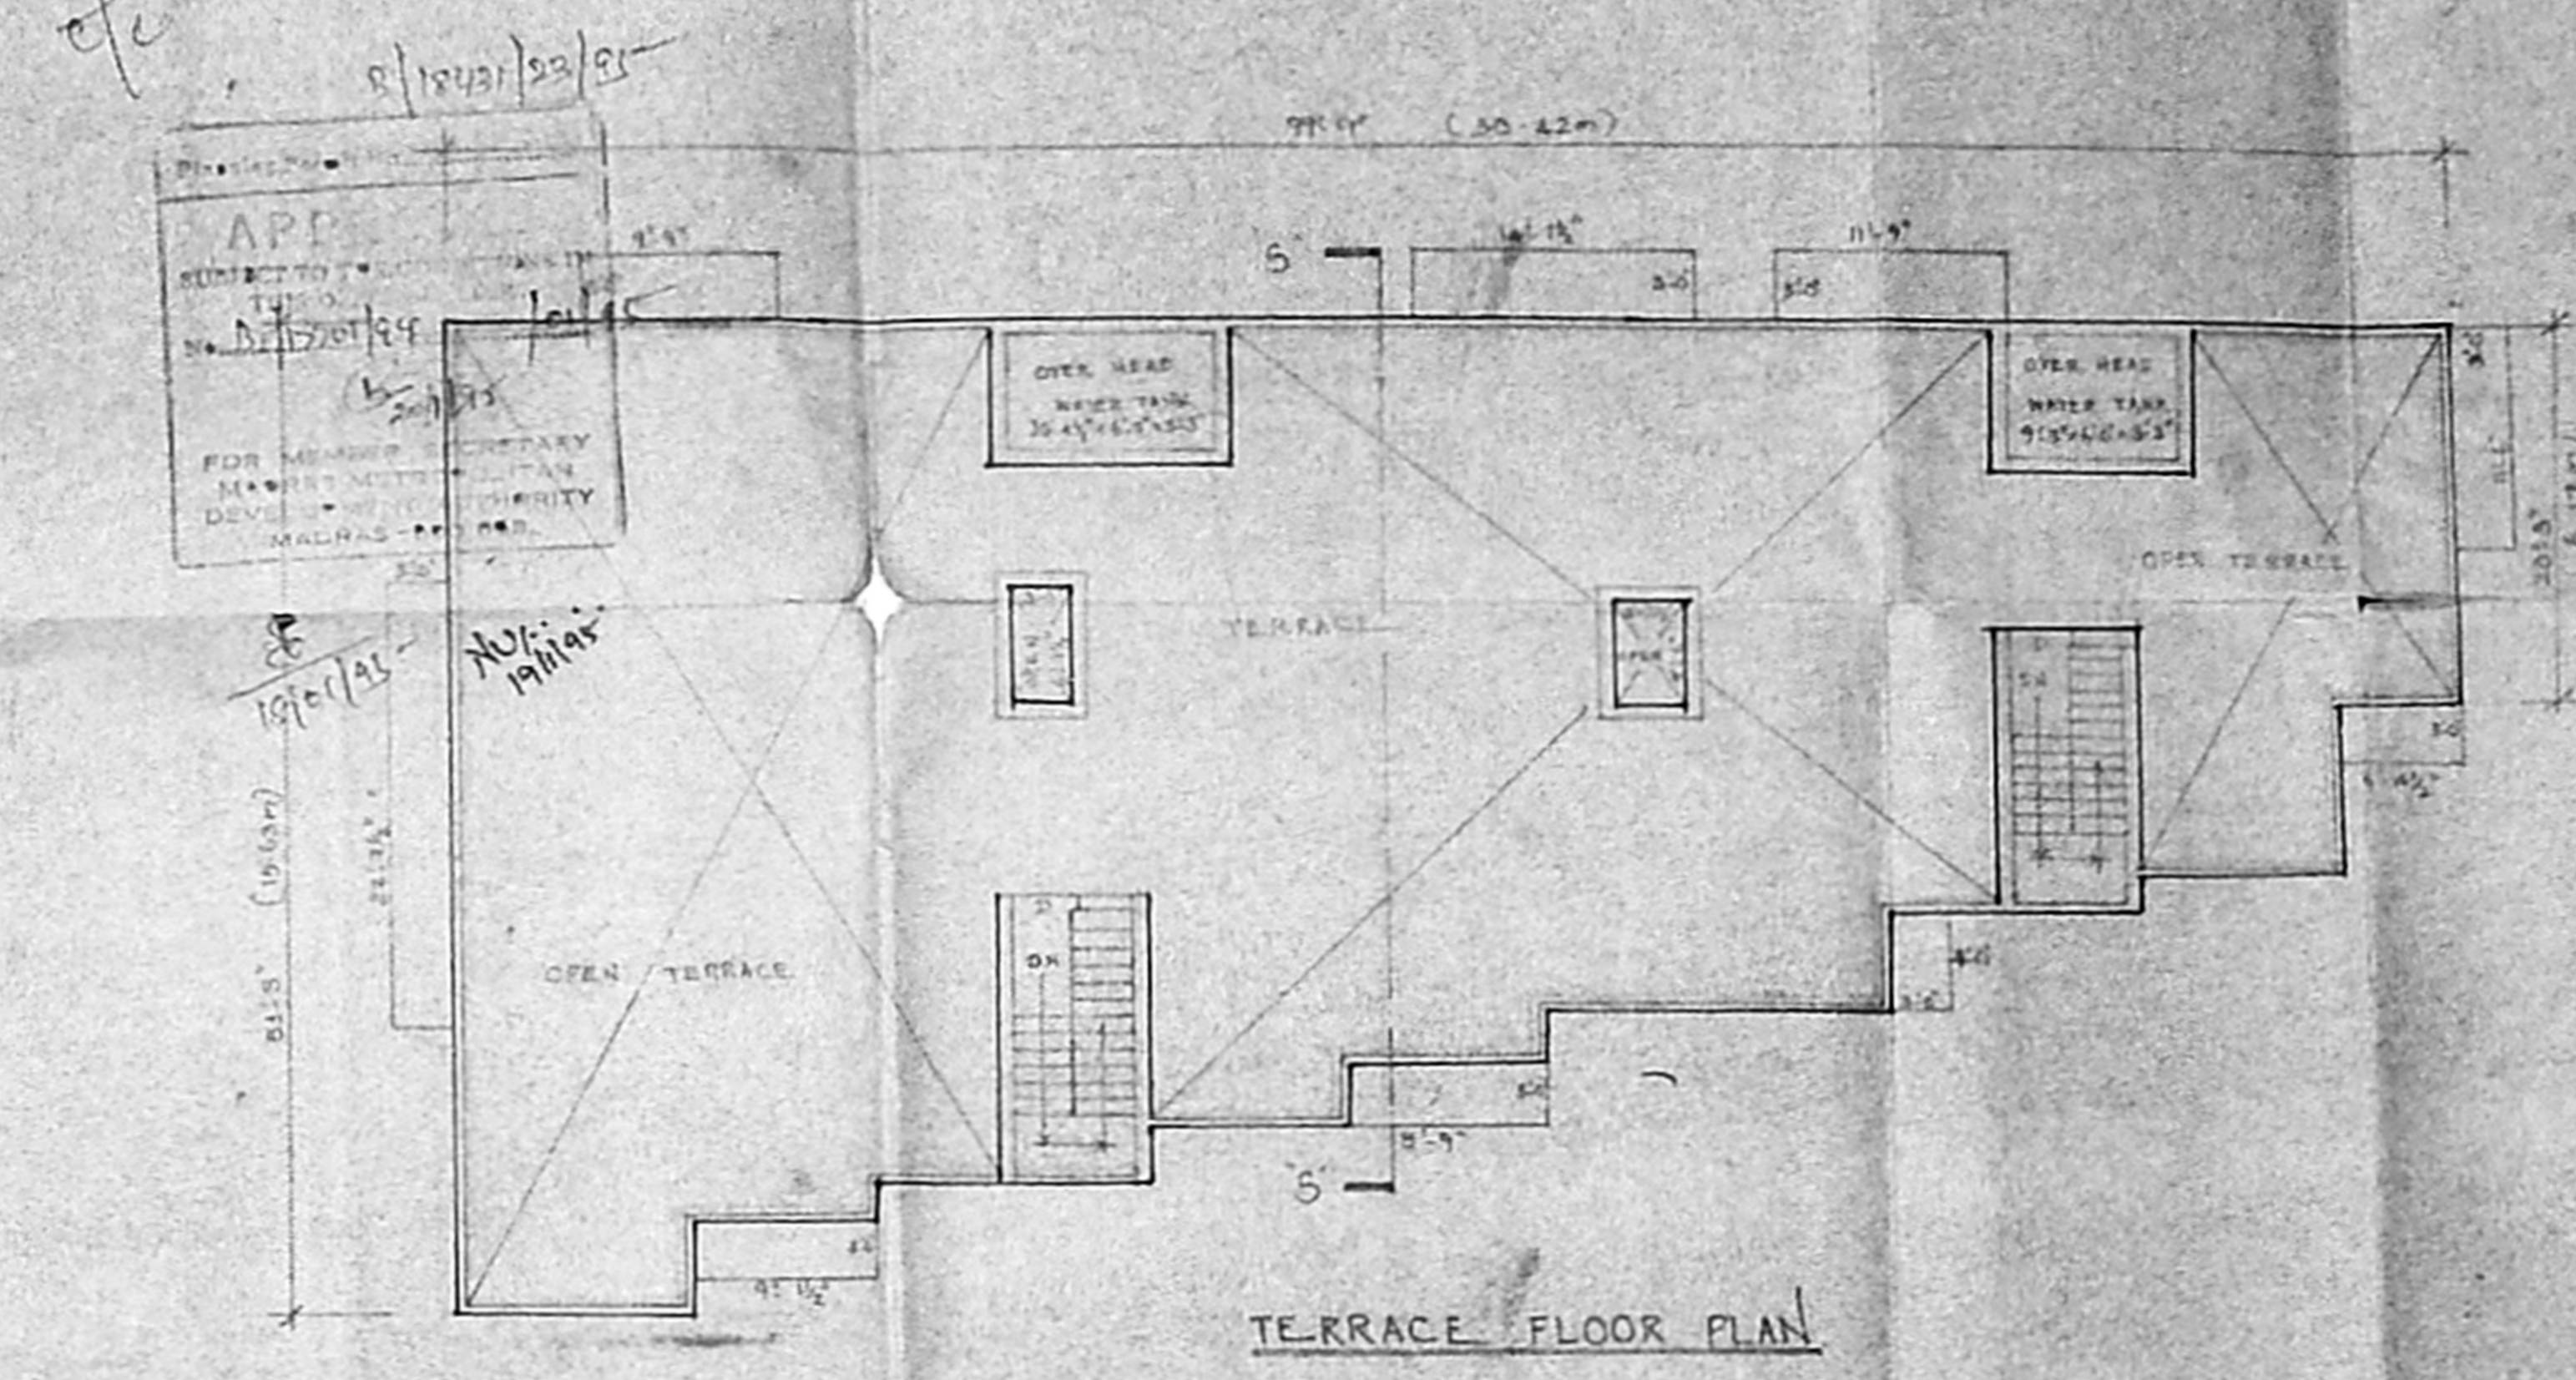


TERRACE FLOOR PLAN
 SCALE: 1:100

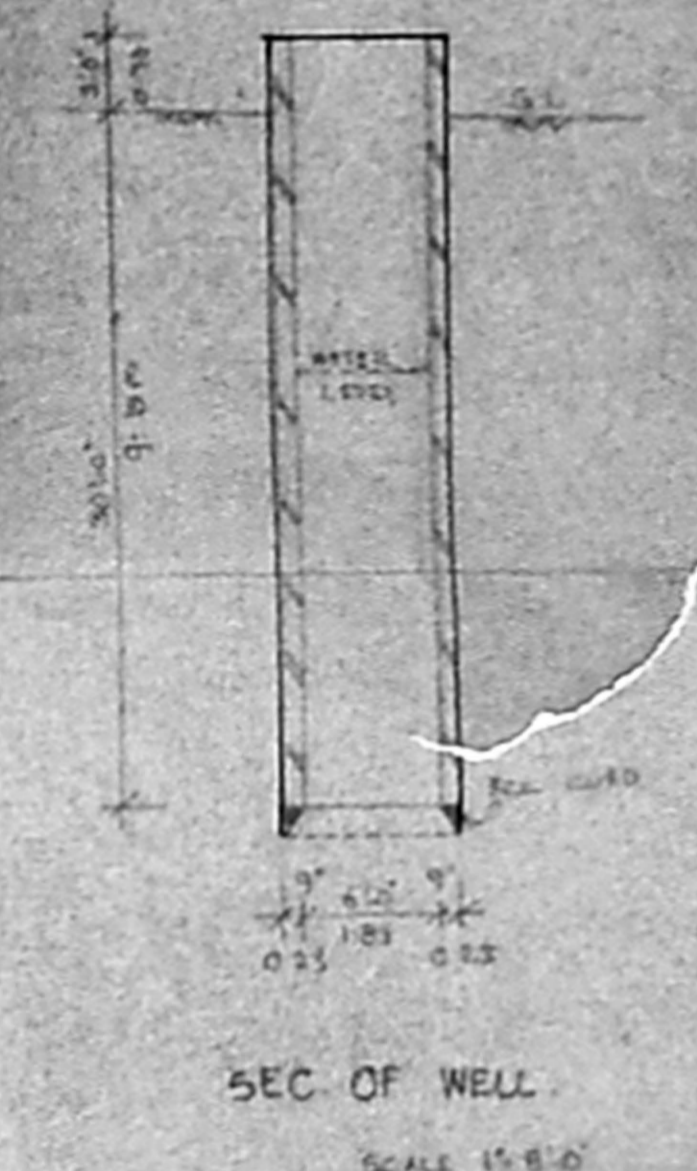


SEC OF WELL
 SCALE: 1:50

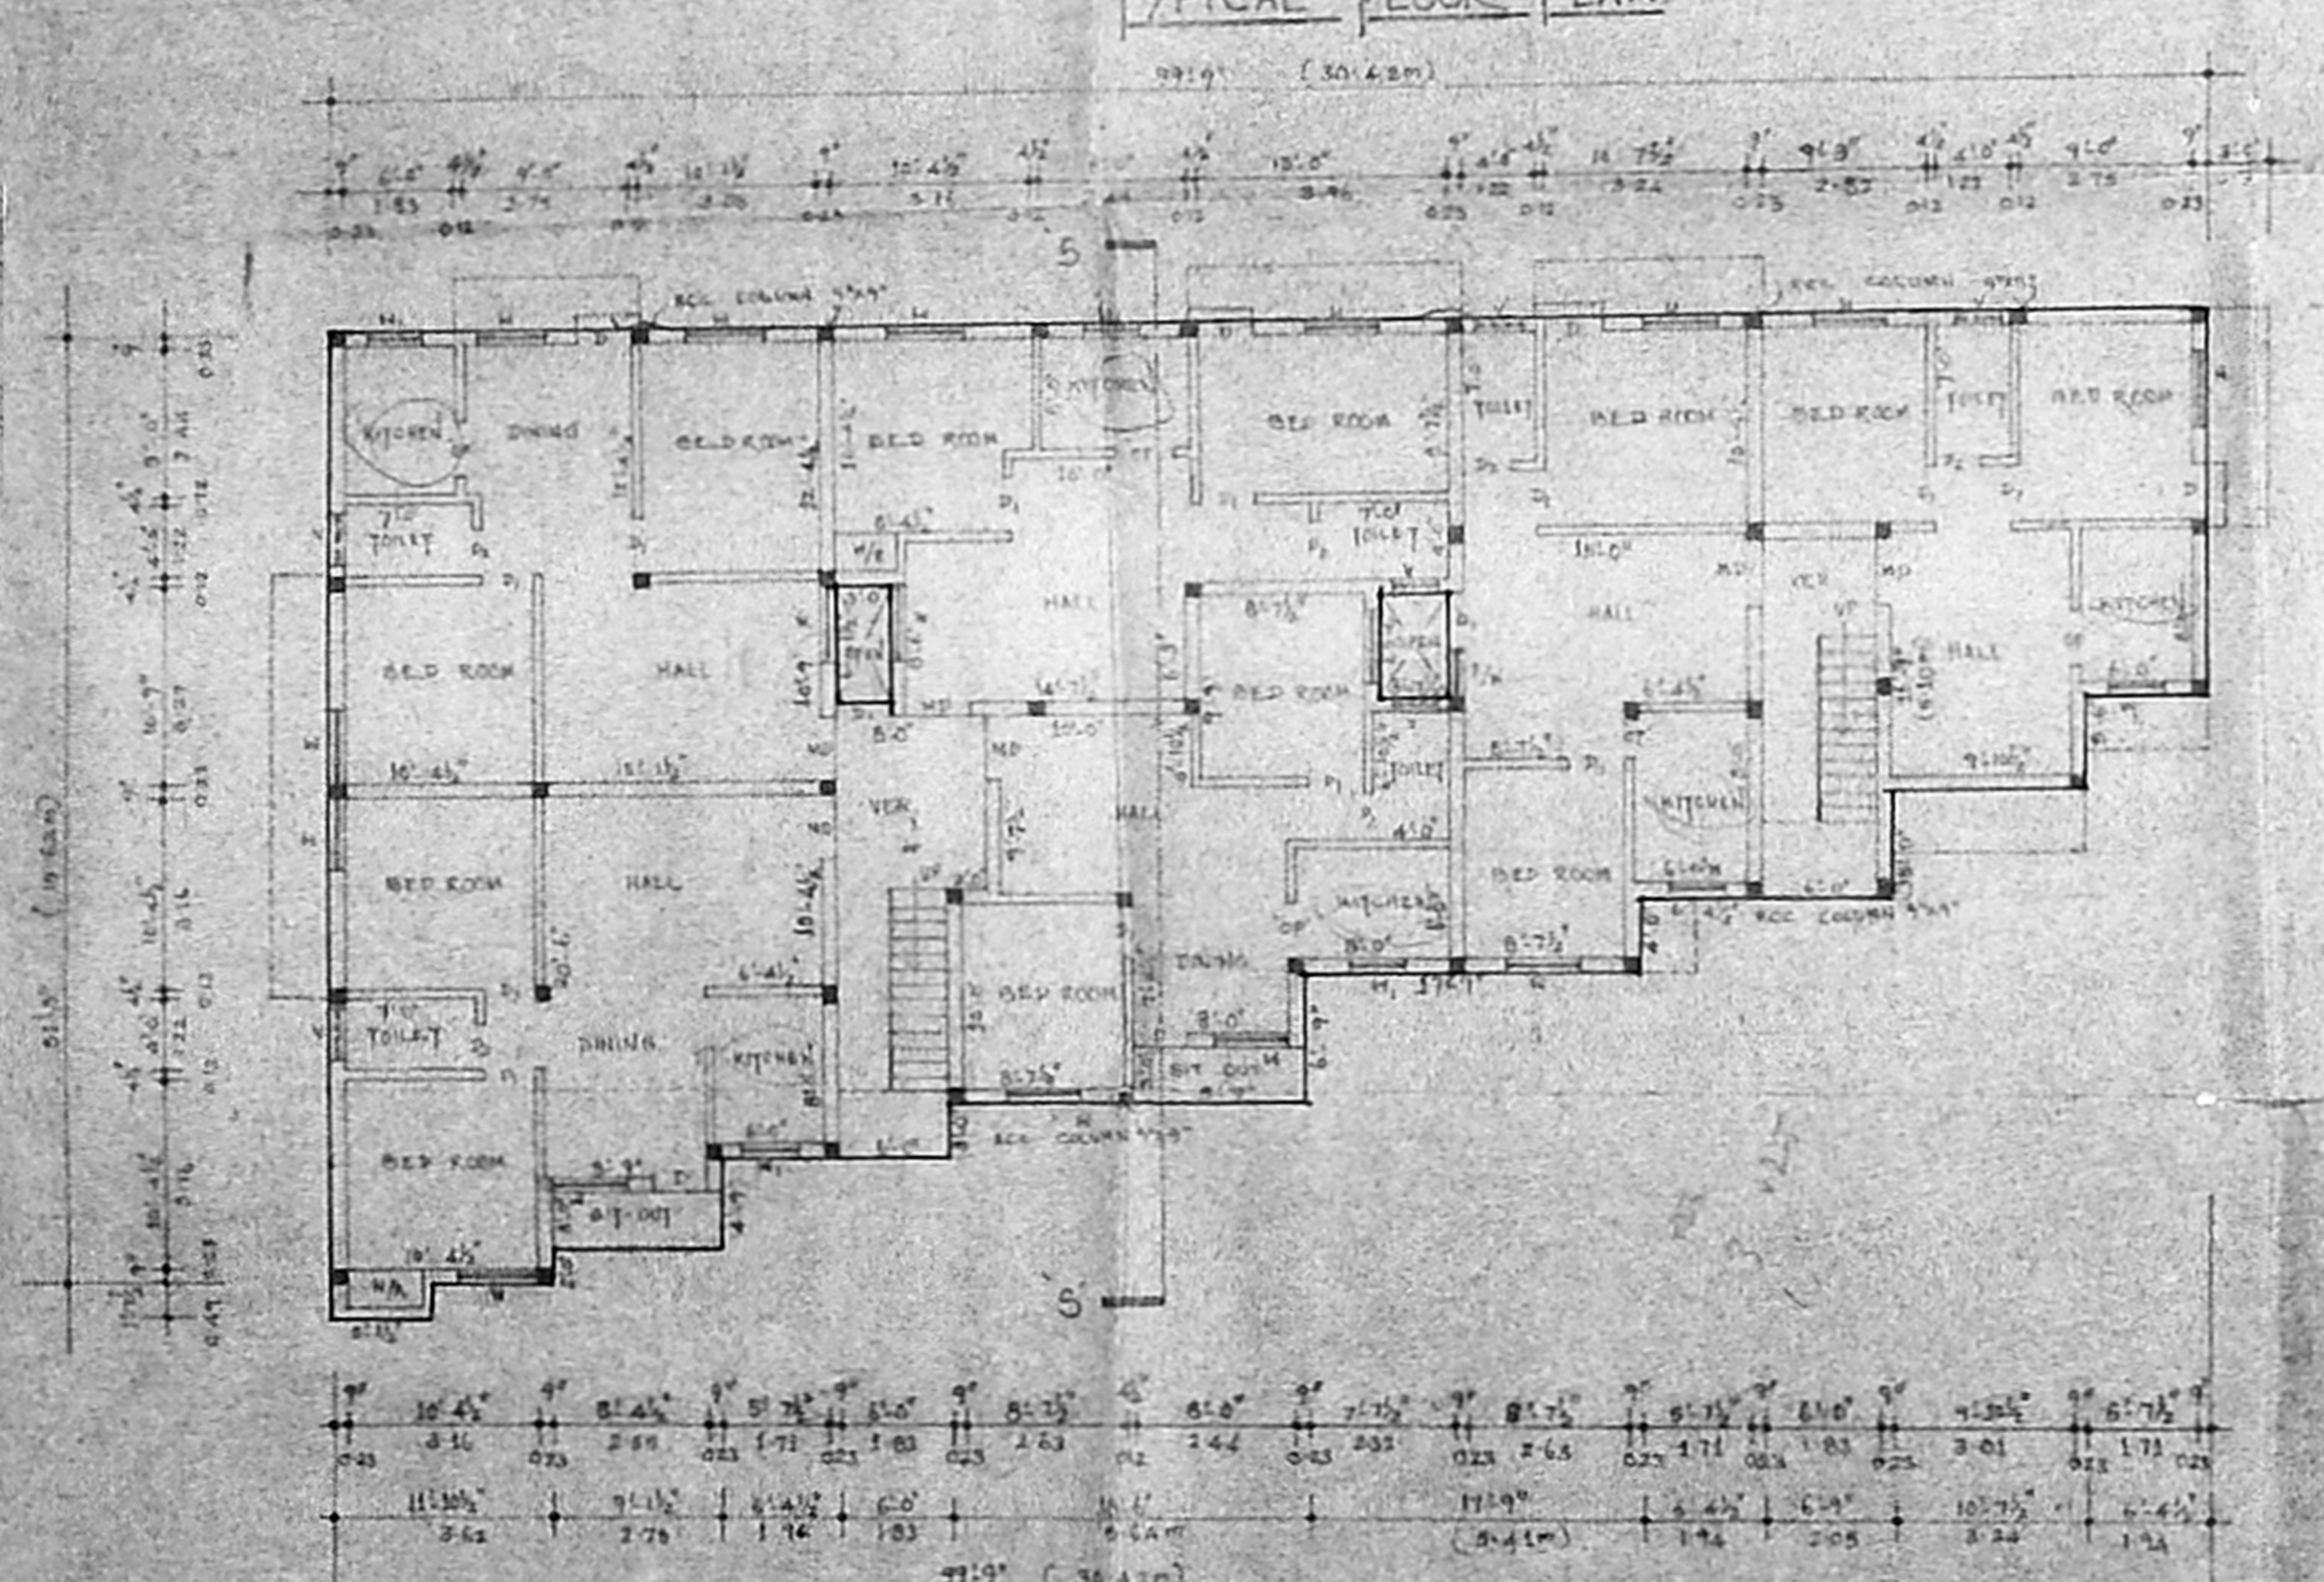


GROUND FLOOR PLAN
 SCALE: 1:100

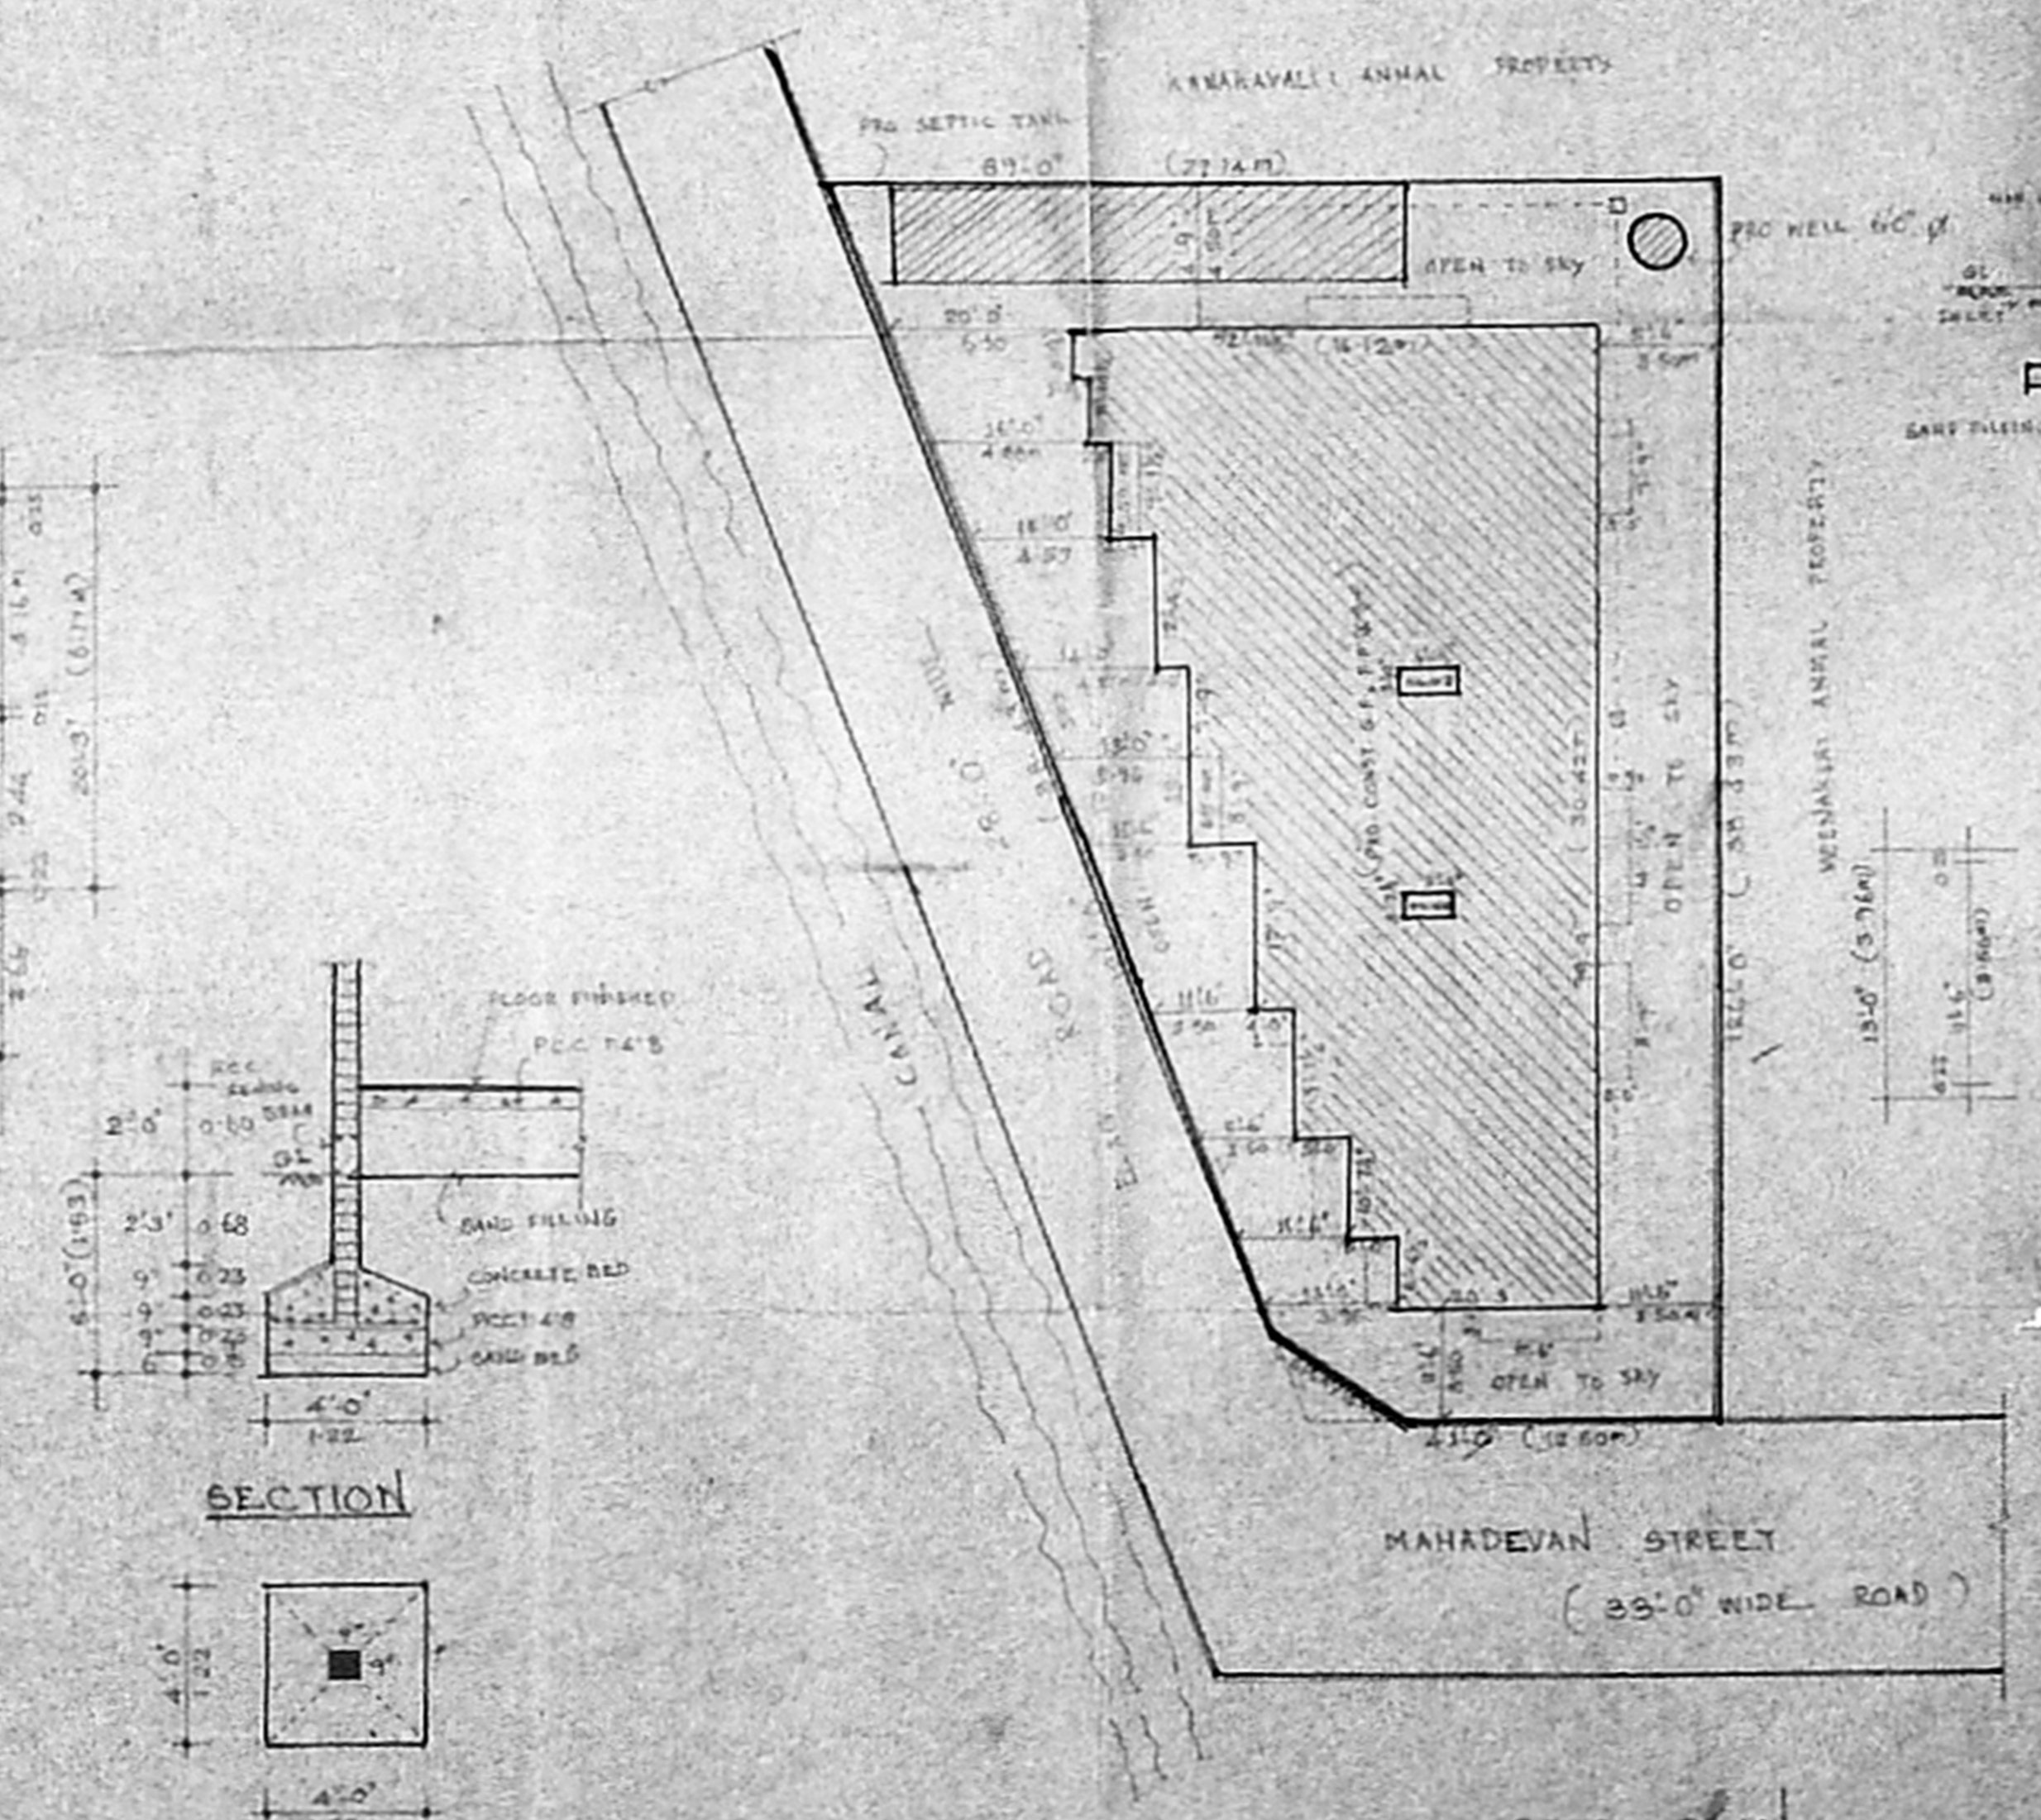

SITE PLAN
 SCALE: 1:100

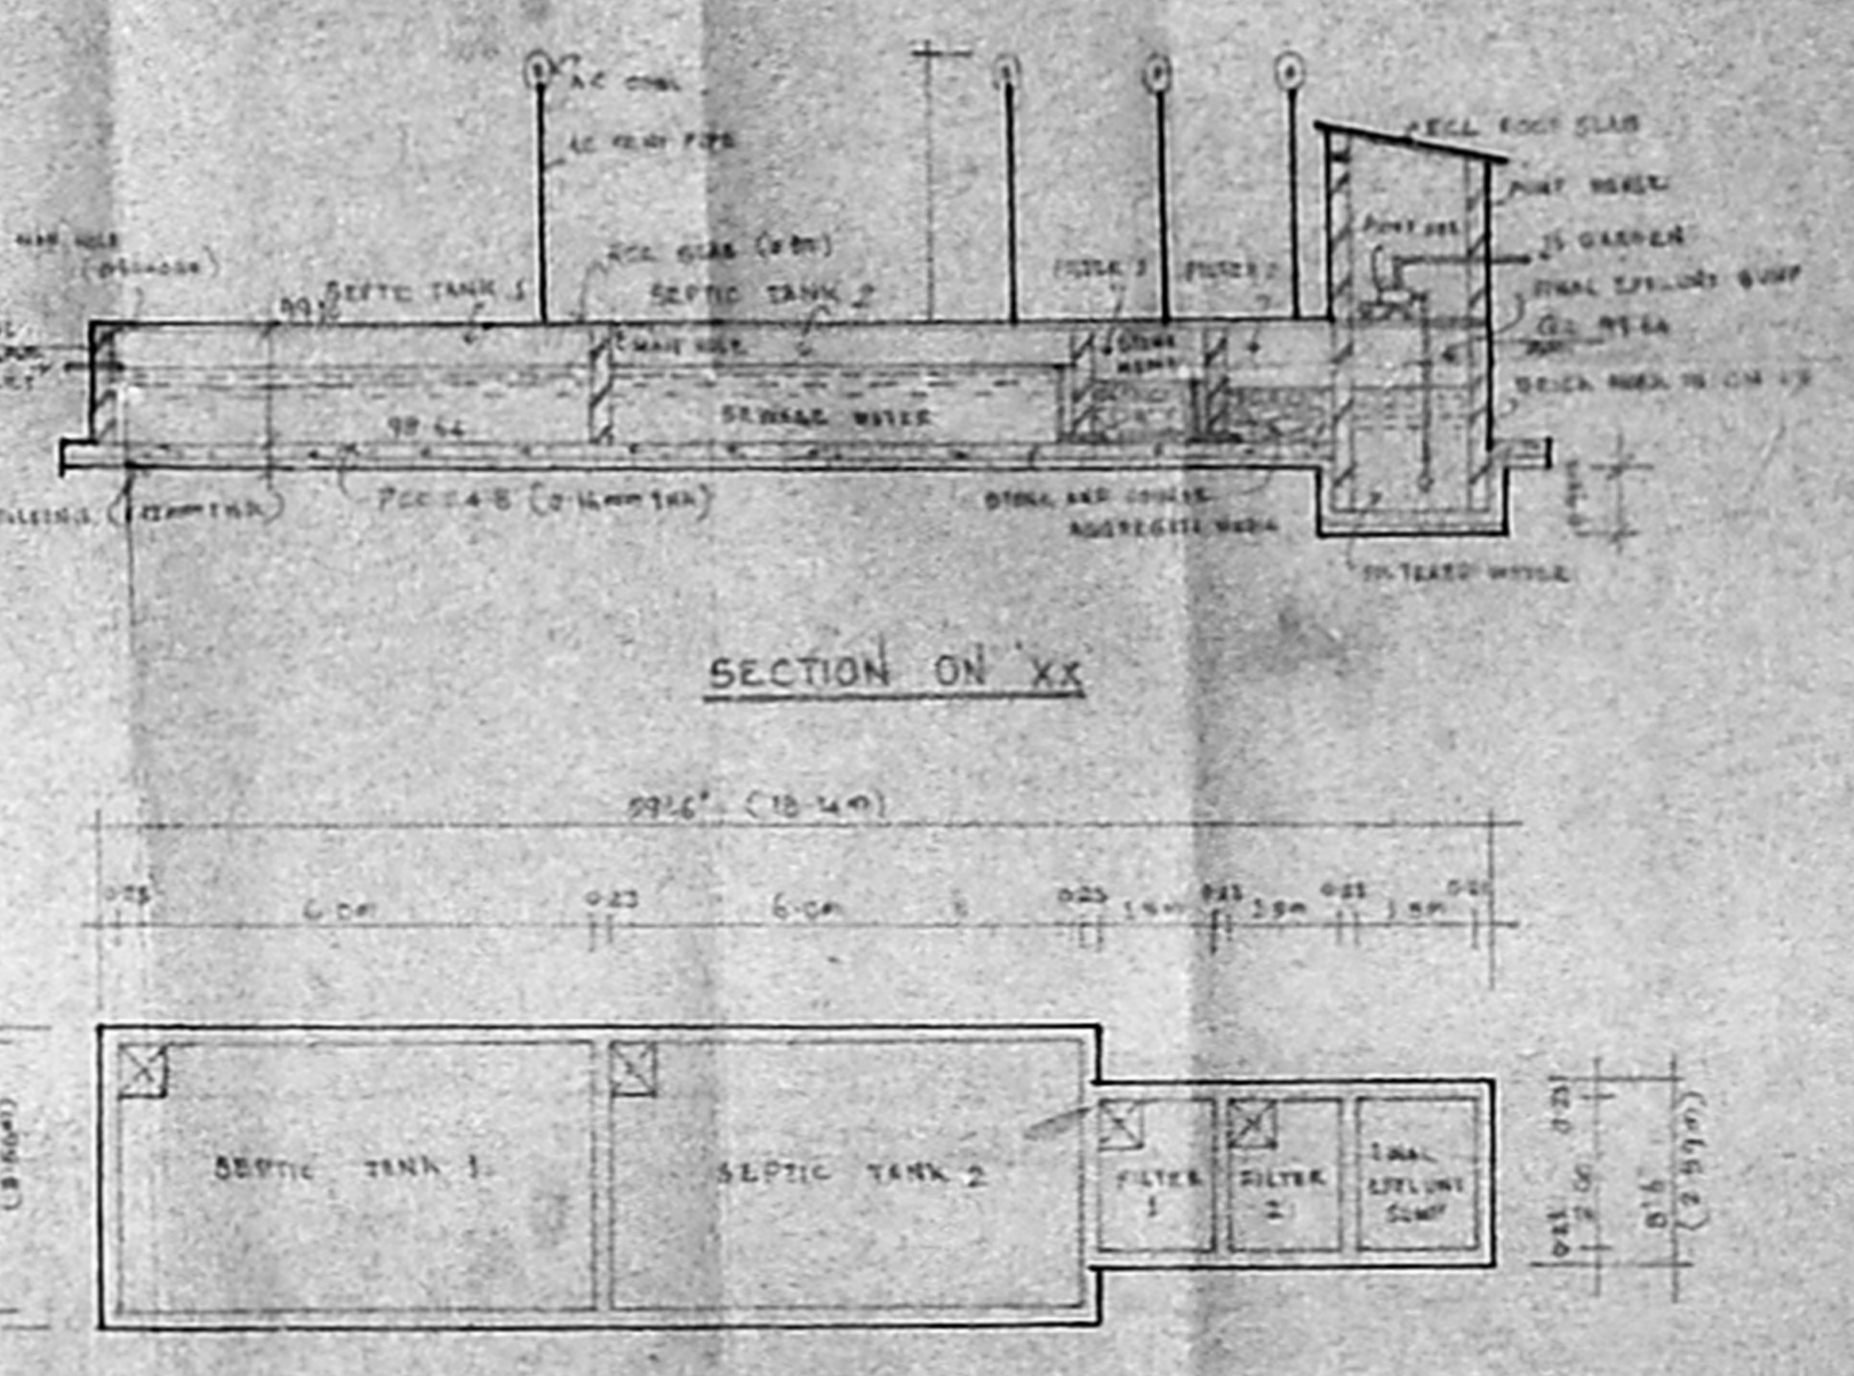

DETAIL OF SEPTIC TANK
 (30 DEGREE)
 SCALE: 1:50

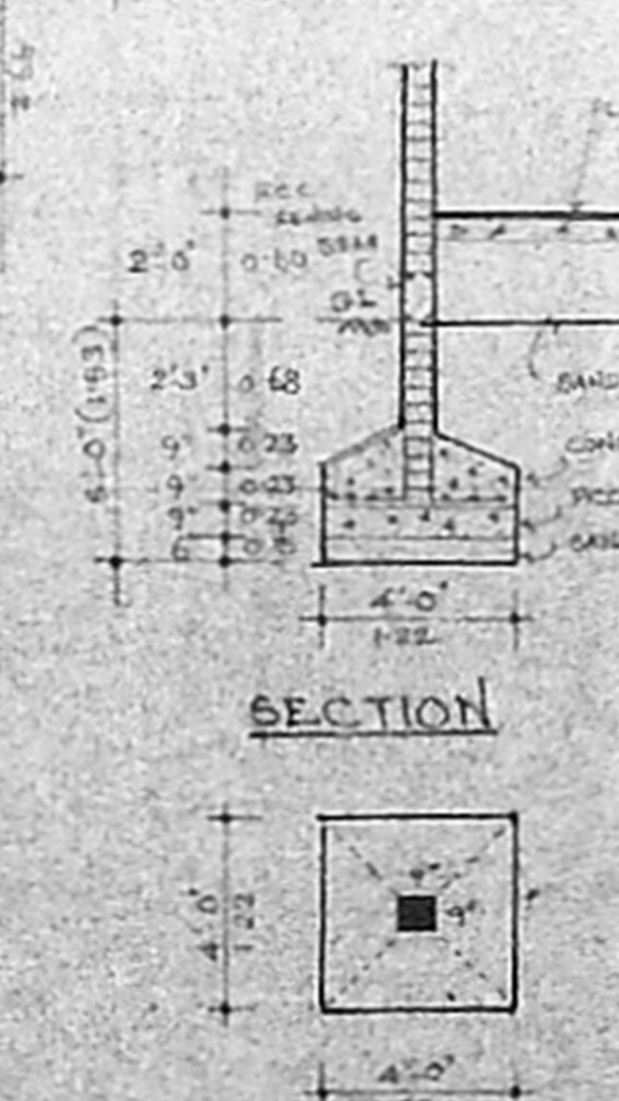

PLAN (COLUMN DETAILS)
 SCALE: 1:40 (1:50)

PLAN SHOWING THE PROPOSED RESIDENTIAL BUILDING IN S.NO-8/4, PLOT NO-1, MAHADEVAN STREET, HASTHINAPURAM VILLAGE, PALLAVARAM MUNICIPALITY, GANDAPET TALUK, CHENGALPUT MGR DT

EXTENT	SQ.FT	SQ.MT	SQ.FT	SQ.MT
1. TOTAL PLOT AREA	8020.00	233.76	4. P&G CONSTRUCTION AREA (S&P)	4184.00 (121.26)
2. PROPOSED CONSTRUCTION PLINTH AREA (S&P)	912.00	26.57	5. F&I AREA	4.48
3. PROPOSED CONSTRUCTION PLINTH AREA (P&G)	4184.00	121.26	6. PLOT COVERAGE	0.67

INDEX	1. BOUNDARY	2. PROPOSED	3. ROAD OR STREET
1. BOUNDARY	---	---	---
2. PROPOSED	---	---	---
3. ROAD OR STREET	---	---	---

JOINERY	QTY	SIZE	AREA
1. DOOR	12	3'6" x 6'6"	(1.06 x 3.98)
2. DOOR	21	3'0" x 6'6"	(0.90 x 3.98)
3. DOOR	21	2'6" x 6'6"	(0.76 x 3.98)
4. WINDOW	11	4'0" x 4'0"	(1.22 x 1.22)
5. WINDOW	11	3'0" x 4'0"	(0.90 x 1.22)
6. VENTILATOR	11	2'6" x 2'6"	(0.76 x 0.76)
7. FRAMING WINDOW	11	2'6" x 4'0"	(0.76 x 1.22)

SCALE: 1:80 (1:100)

DESIGN

DRAF-TECH
 PLANNING & LAND DEVELOPER

NO. 43, HASTHINAPURAM MAIN ROAD,
 NEHRU NAGAR, CHROMPET,
 MADRAS - 600 047

Samar

Krishnamurthy

I. G. KRISHNAMURTHY RAO
 CIVIL ENGINEER
 CLASS - 2, P. O. 3, SIVANPET, 1370
 C. S. QUARTER OF RA. H.S.
 CIVIL ENGINEER
 1112, LAKE VIEW ROAD, MADRAS-600005