



15/18124/429/91
 Planning Permit No.
APPROVED
 SUBJECT TO THE CONDITIONS IN
 THE OFFICIAL LETTER
 No. G. 1/2081 dated 12/1/91
 FOR MEMBER SECRETARY
 MADRAS METROPOLITAN
 DEVELOPMENT AUTHORITY
 MADRAS 600 008.

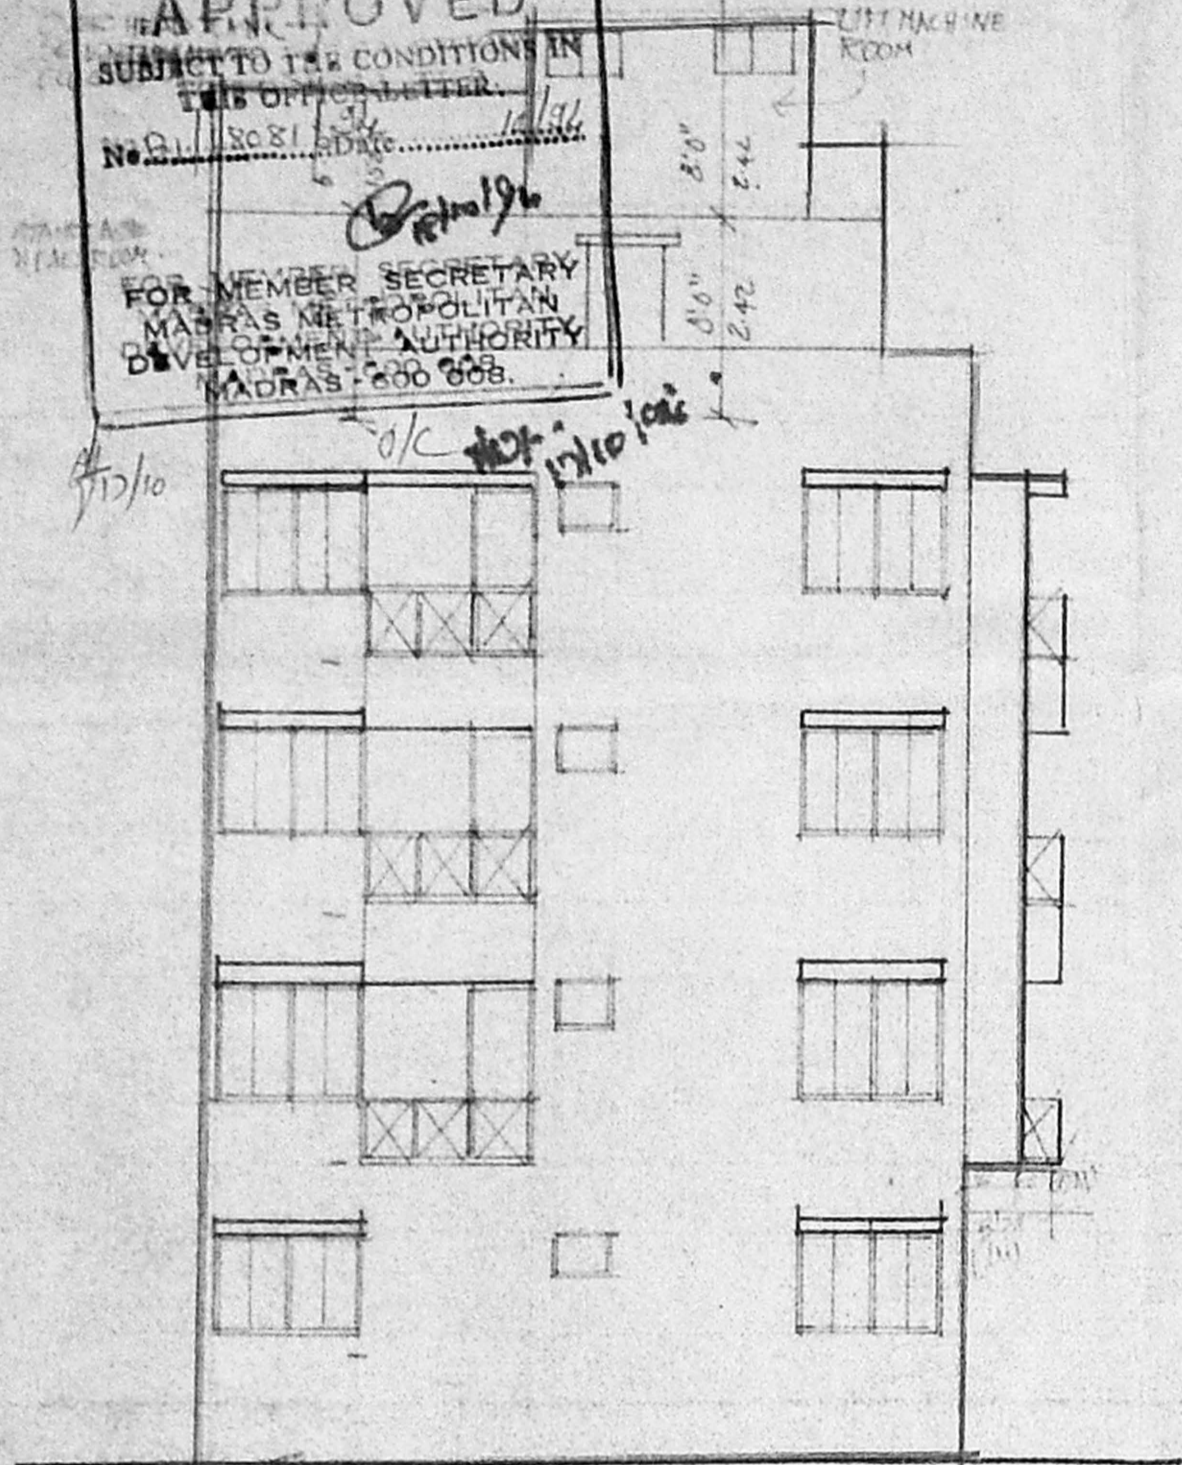


FRONT ELEVATION.

57'3" (17.54M)

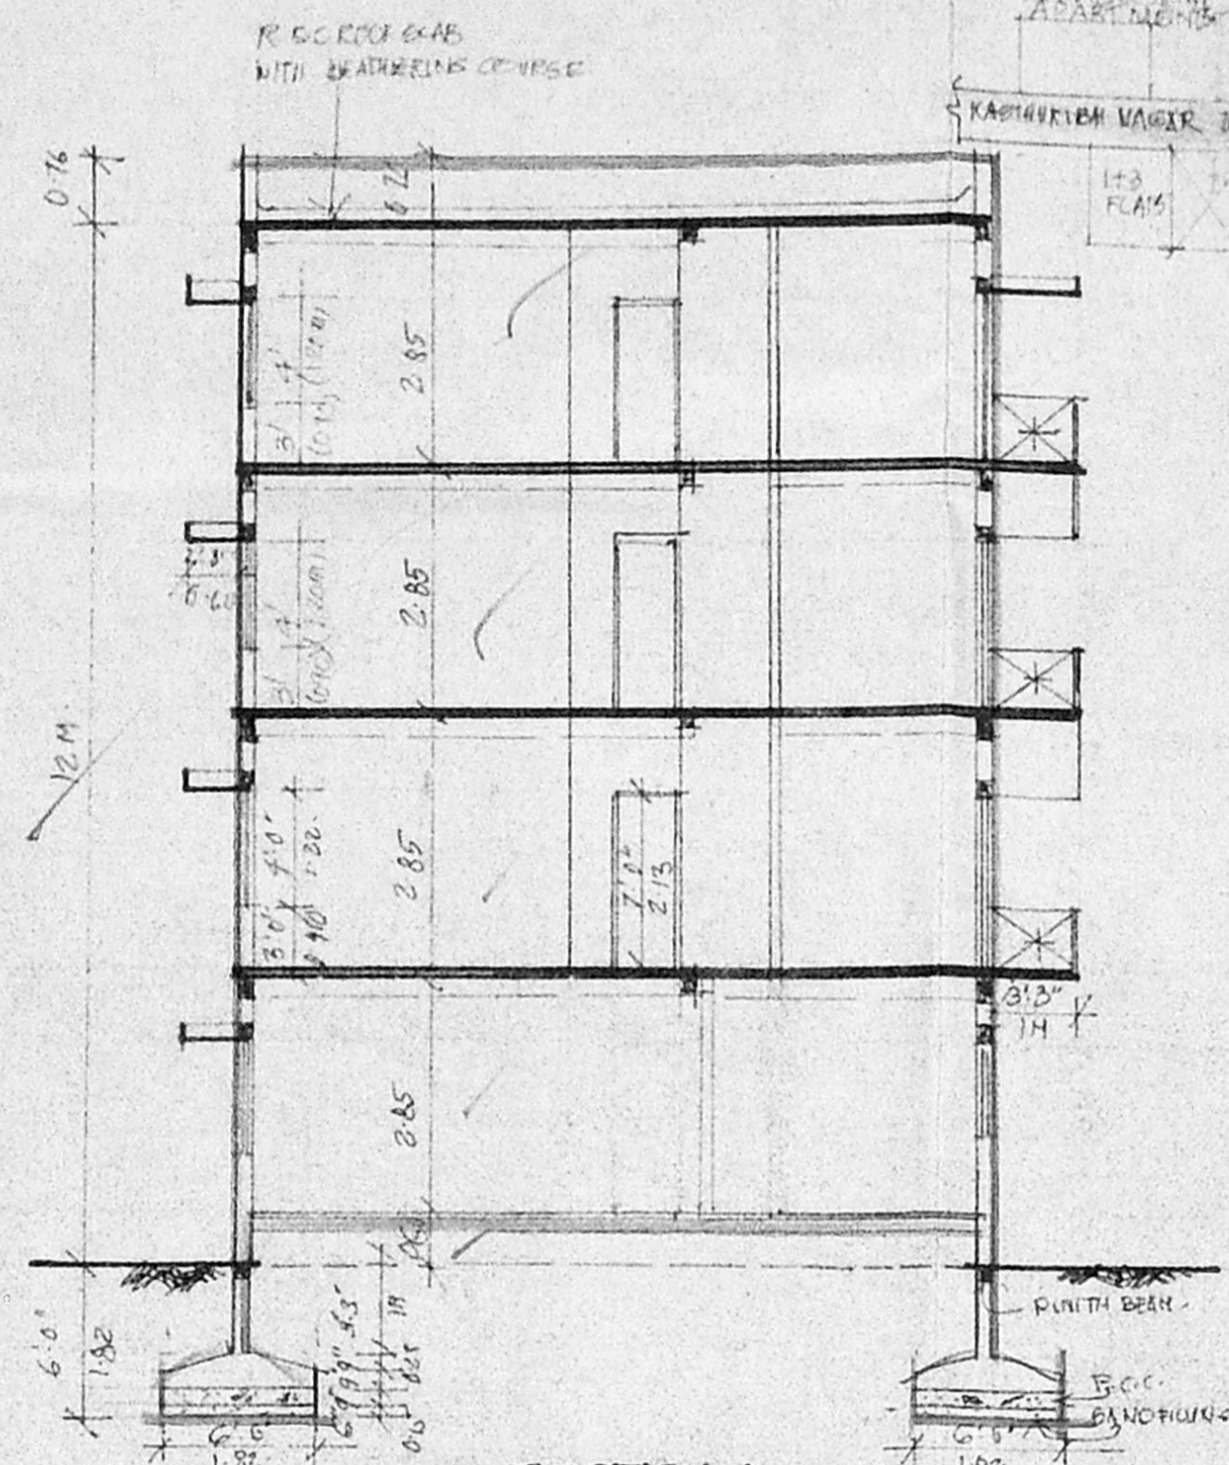

SECTION A-A

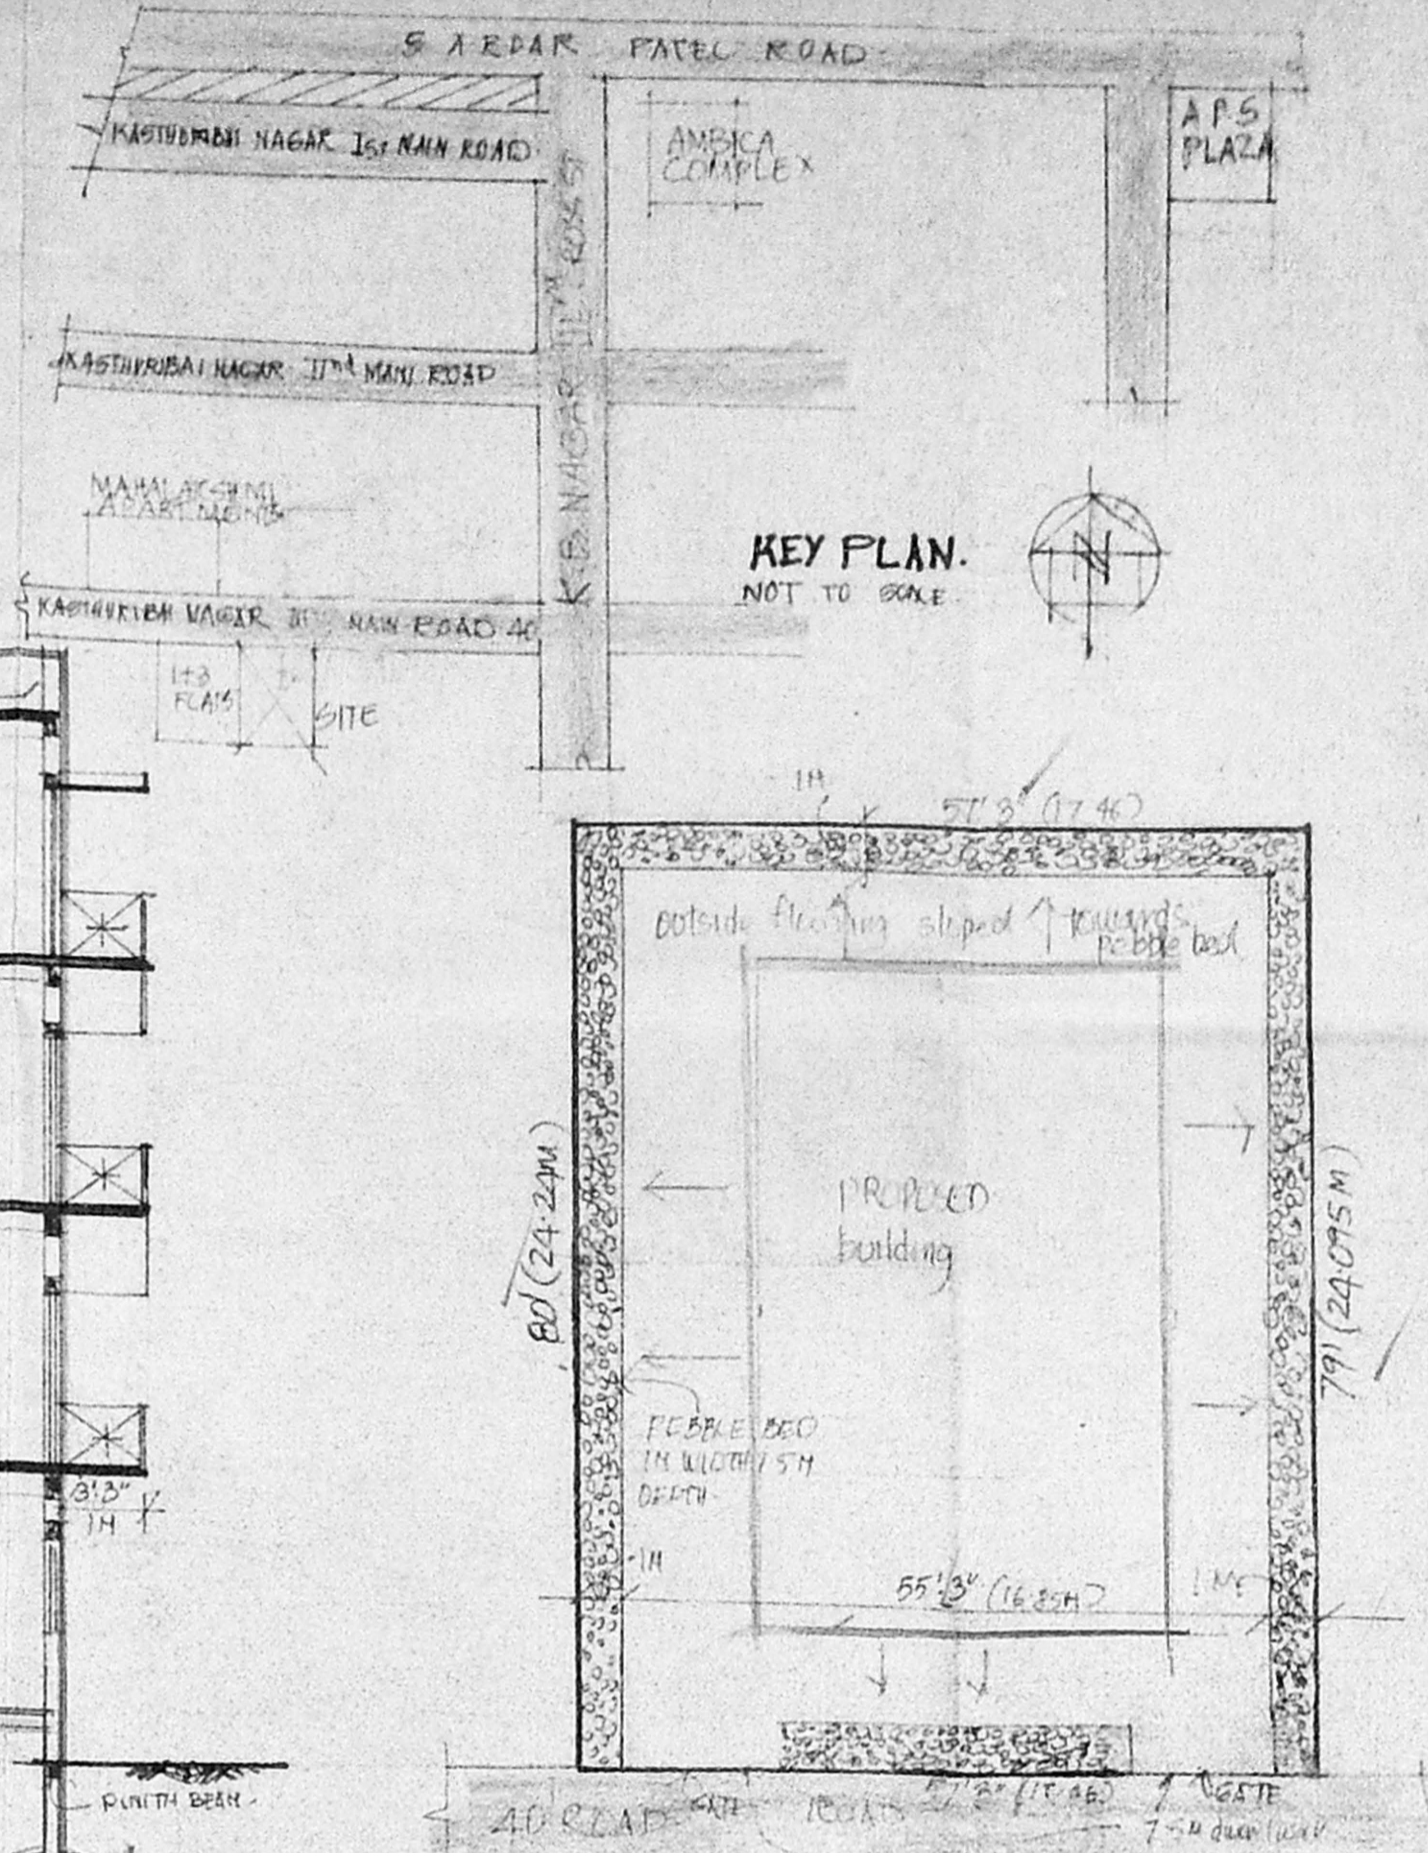

KEY PLAN.
NOT TO SCALE.

SITE PLAN.
SCALE 1"=100' (1:300)



SPECIFICATION
 FLOORING FOR FOUNDATION...
 ALL BRICK WORK ON THE...
 PLASTERING...
 I.B FOR CEILING...
 ALL P.C.C WORKS OVER AS BEAMS...
 ETC. IN C.C. TO 4" THICK...
 FLOORING...
 WATERPROOFING...
 CONCRETE...
 ALL WORK...
 Surveyor 4/9

SCHEDULE


D1	DOOR	3'6" X 7'0"	14 X 2.13
D2	DOOR	3'0" X 7'0"	2.10 X 2.13
D3	DOOR	2'6" X 7'0"	0.70 X 2.13
W1	WINDOW	6'0" X 4'0"	2.42 X 1.22
W2	WINDOW	5'0" X 4'0"	1.52 X 1.22
W3	WINDOW	4'0" X 4'0"	1.22 X 1.22
W4	WINDOW	3'6" X 2'0"	0.78 X 0.60

AREA DETAILS:

FLOOR AREA	90 FT	8.24
FLOOR AREA	4.59	423.25
AREA IN GROUND FLOOR (INCLUDING BALCONY)	100.59	102.50
NEW F.S.L.	28.00 FT	
IN FIRST FLOOR - GF TERRACE		
6'0" X 5'5" X 2 = 34		
5'0" X 5'5" X 2 = 32.50	124	
5'11" X 10'0" X 2 = 53.54		
1.5A + 1.5B'S	1406.64	177.34
IN SECOND FLOOR	1406.50	177.34
IN THIRD FLOOR	1406.50	177.34
TOTAL	4219.64	532.02
F.S.L.	1.49	
FLOOR AREA	41.81	
AIR PARKING	11 NO	

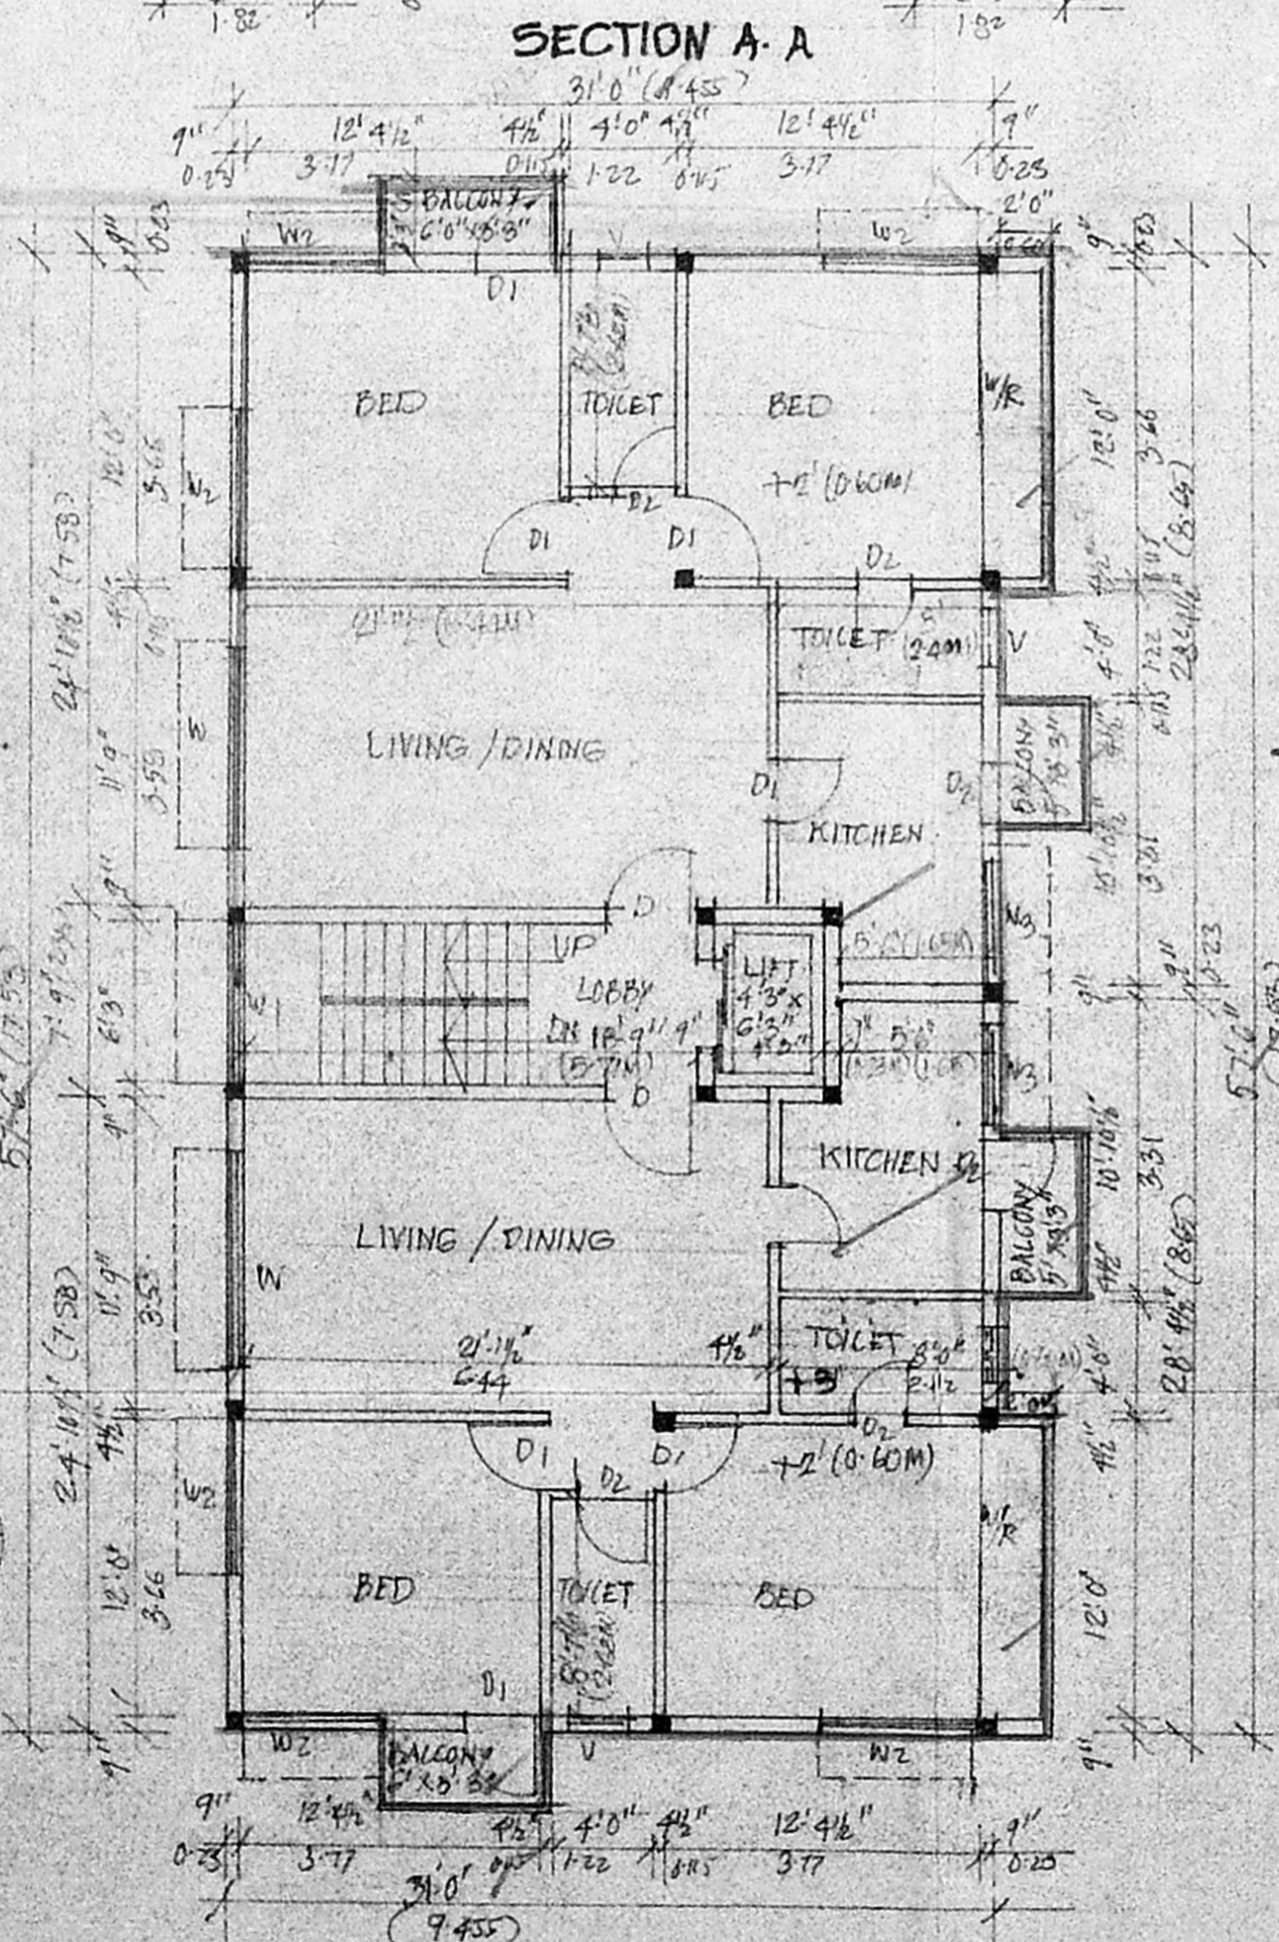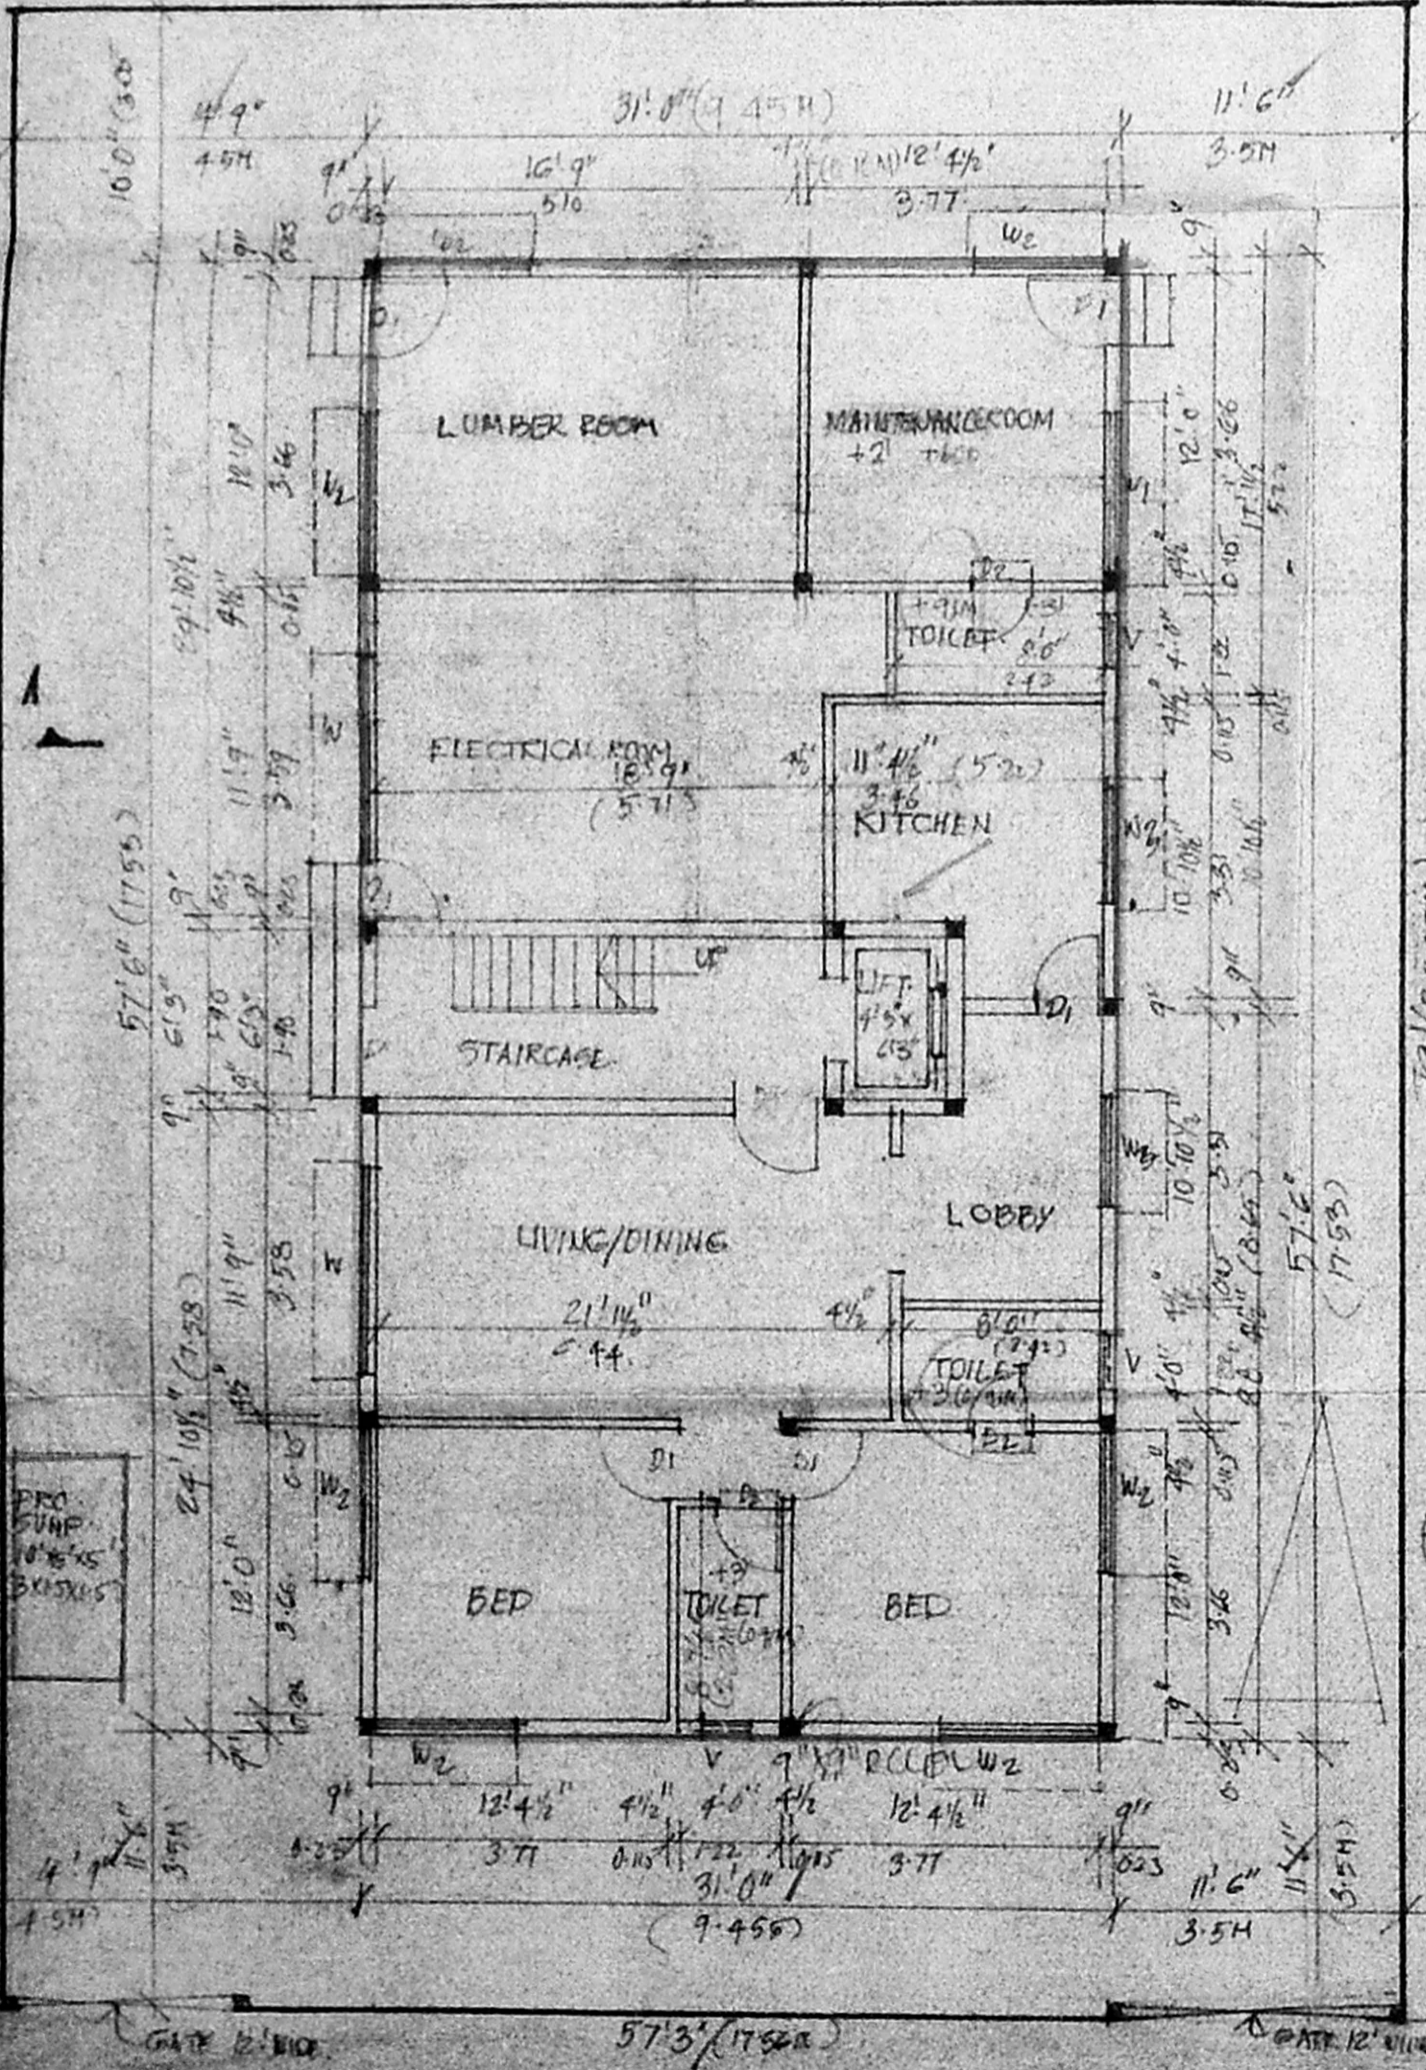

TYPICAL FLOOR PLAN.
(FIRST, SECOND AND THIRD FLOOR PLAN)

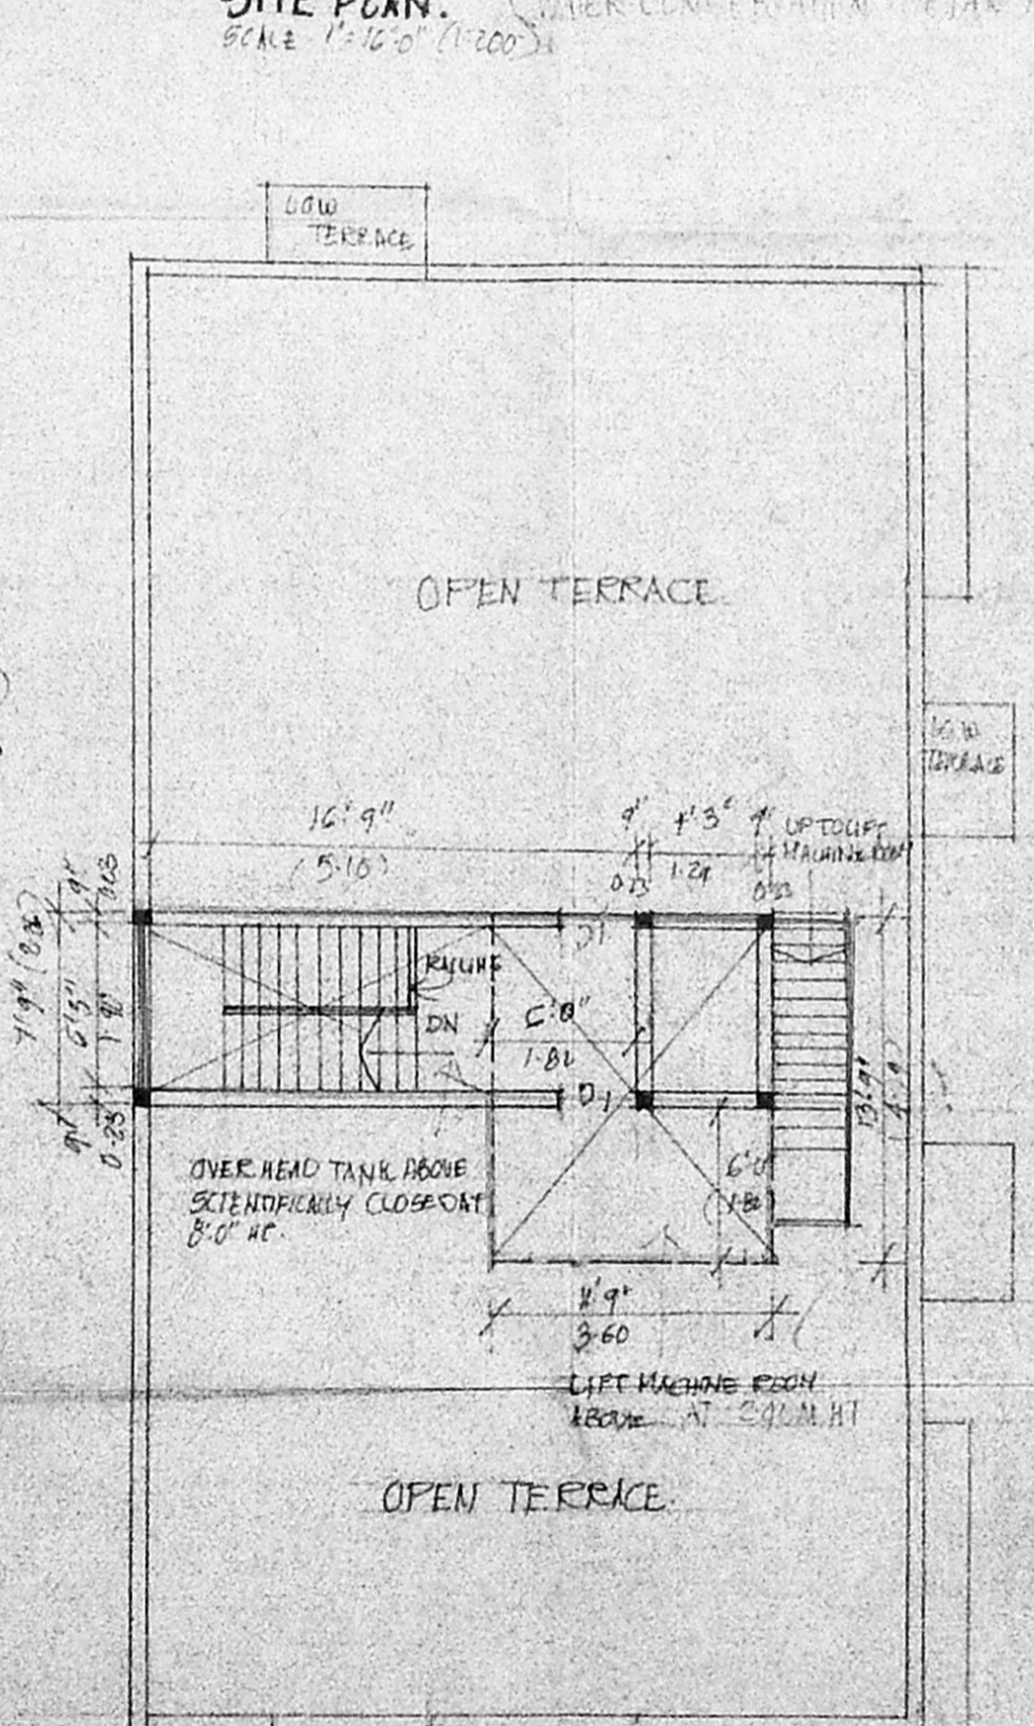

TERRACE PLAN.

PROPOSED DWELLING FLATS
 AT No: 32, KASTHURBAI NAGAR
 IIIrd MAIN ROAD, ADYAR, MADRAS.
 RS. No: 77 DN No: 151
 FOR MRS. GNANAMBAL & OTHERS

NOTES:
 PROPOSED
 ROAD
 BOUNDARY

SCALE: 1"=3'-0" (1:100)

0-3 FT TO 20 FT
 P. Venkatesh
 P. Meenach
 OWNER/POWER OF ATTORNEY

P. Venkatesh
 C. VENKATAPATHY
 11A, LAKEVIEW ROAD BRINDAVAN
 ADAMBAKKAM
 MADRAS 600088

LICENSED SURVEYOR, CLASS I No 33

SITE COM GROUND FLOOR PLAN.