




129' 0" (39.33)

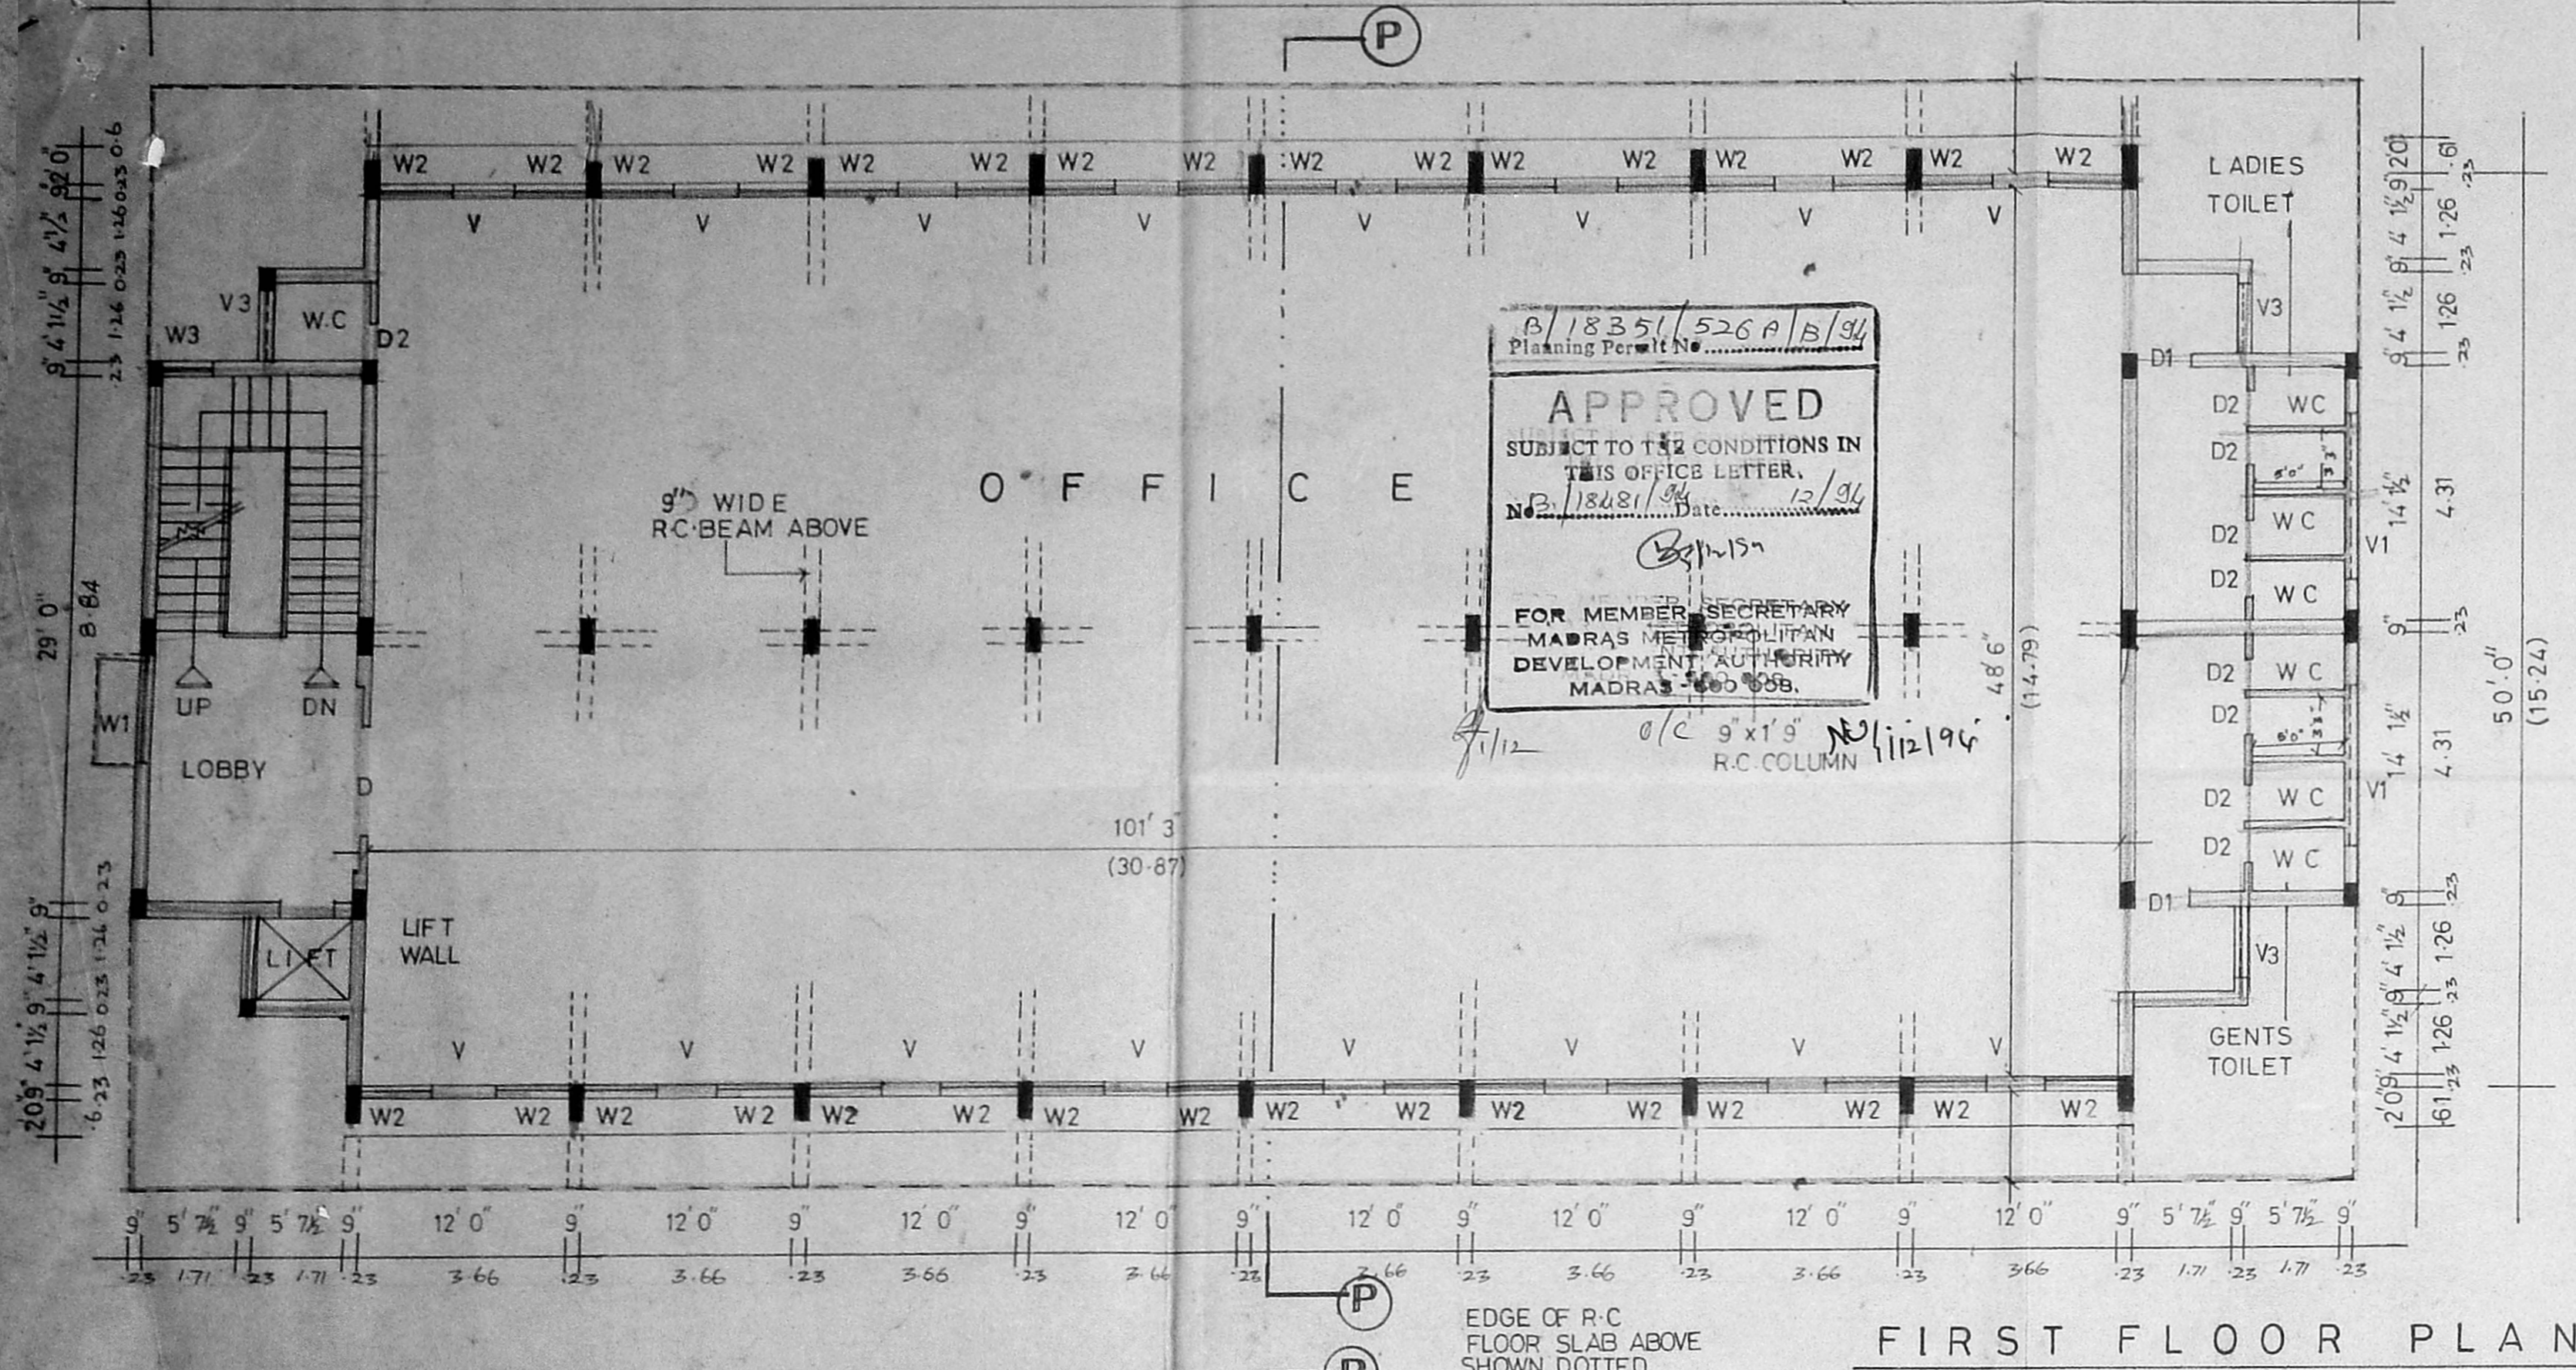

FIRST FLOOR PLAN

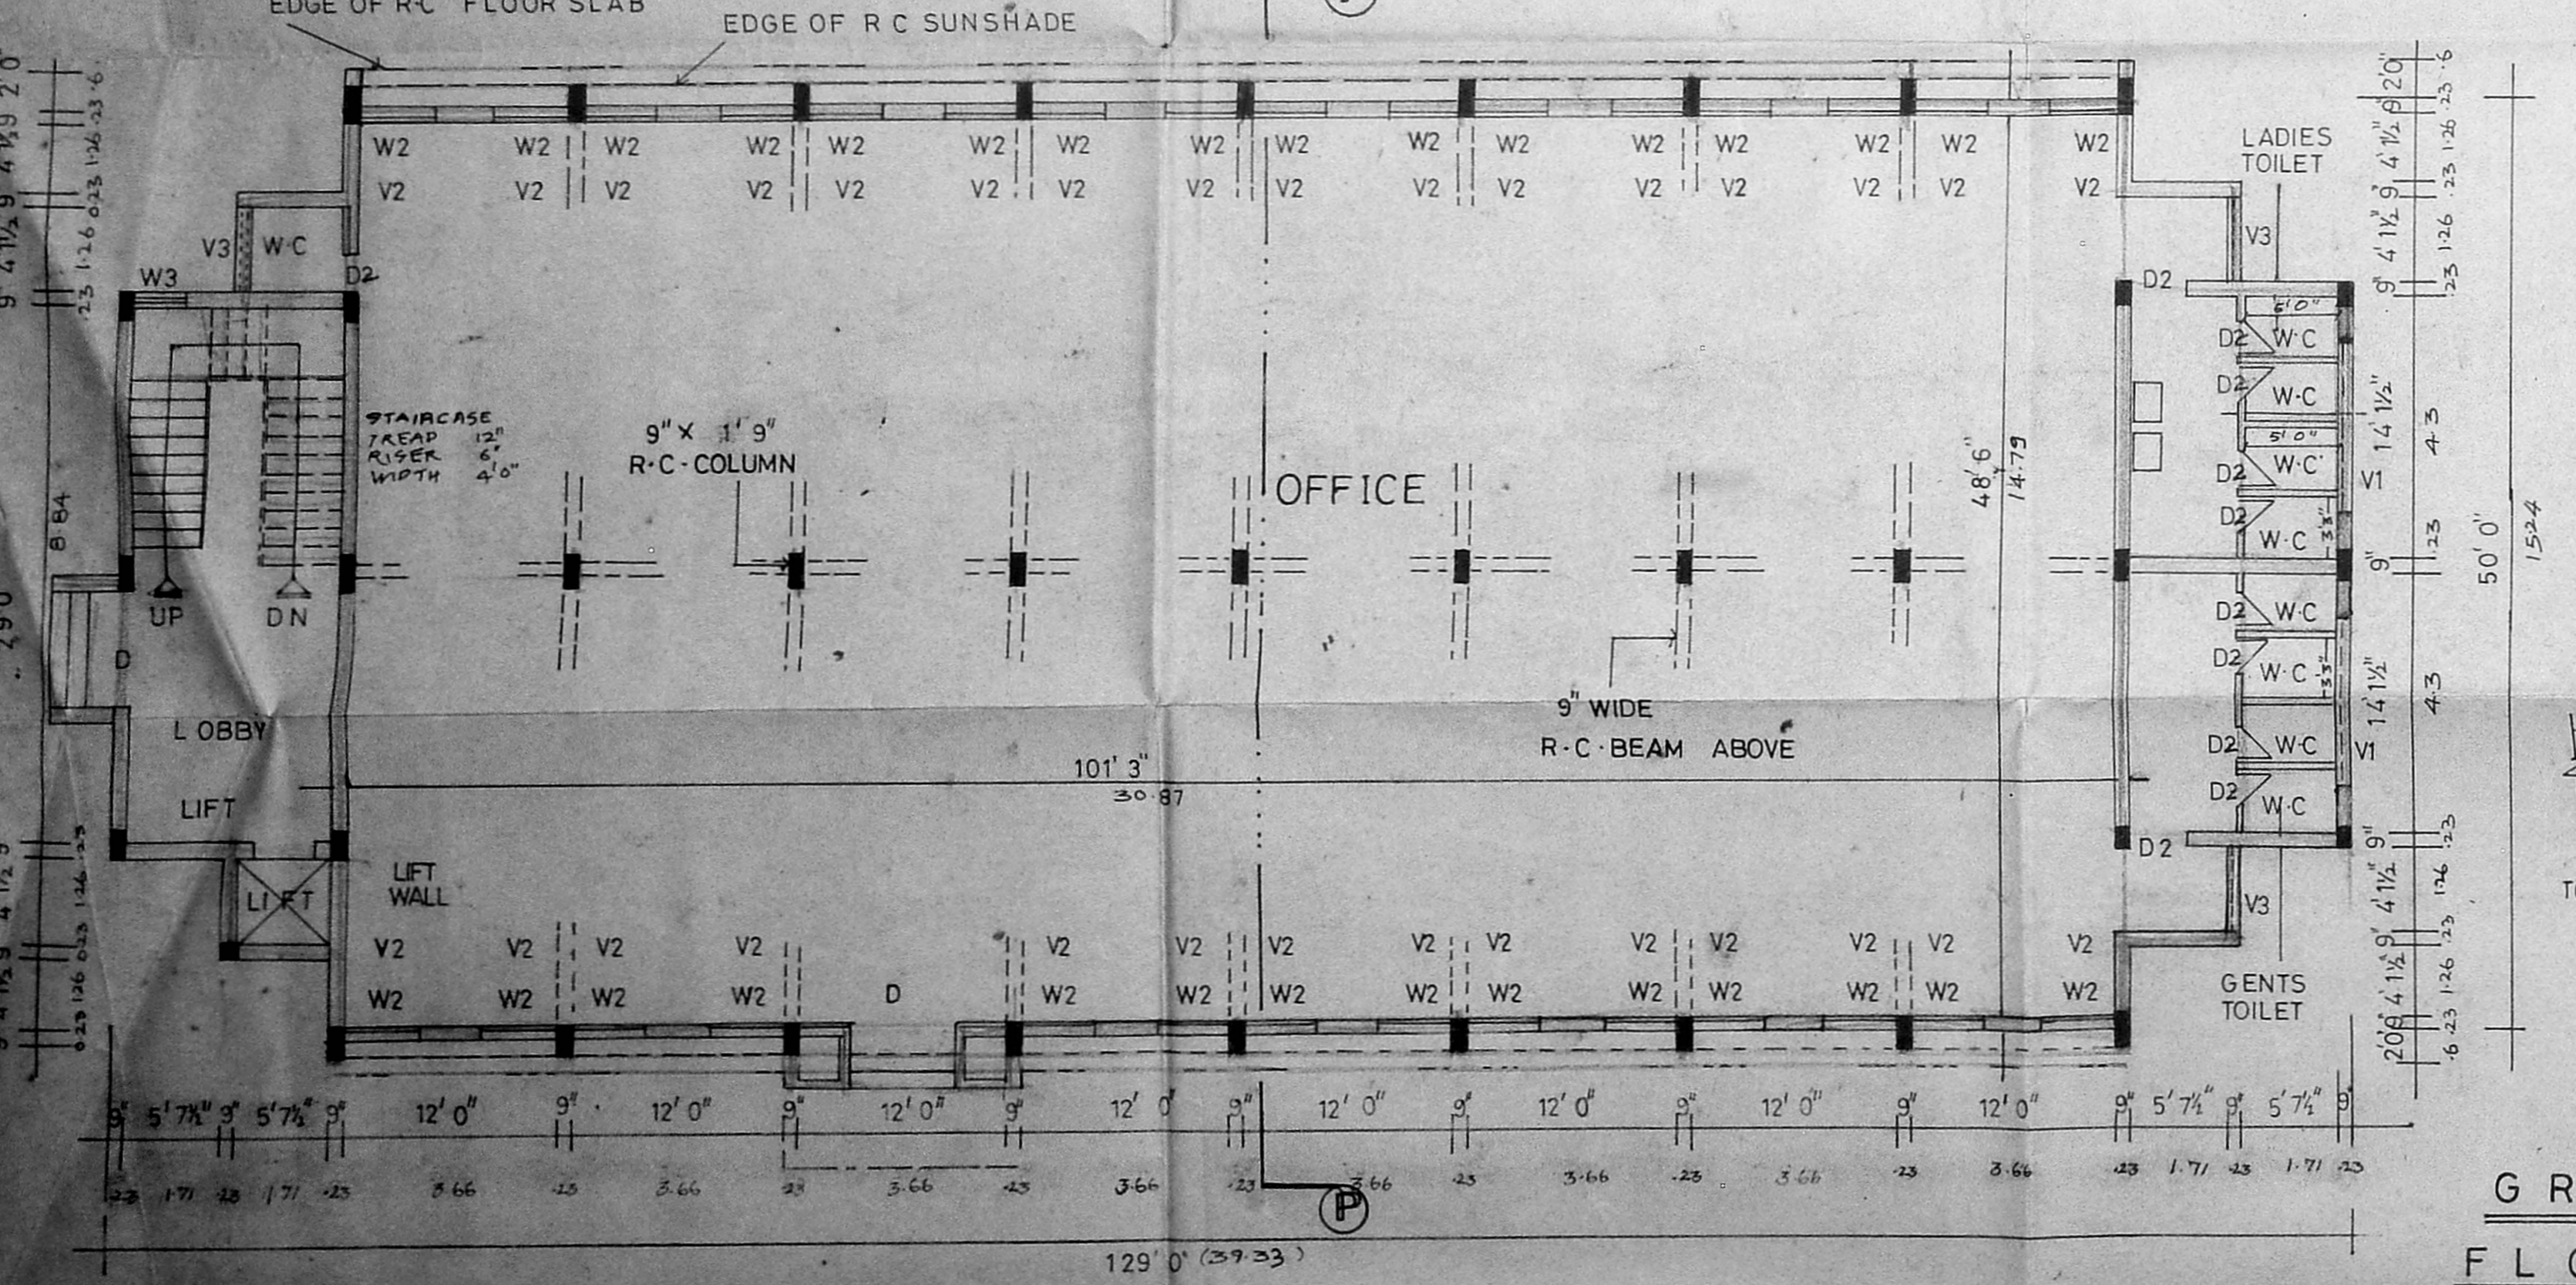

GROUND FLOOR PLAN

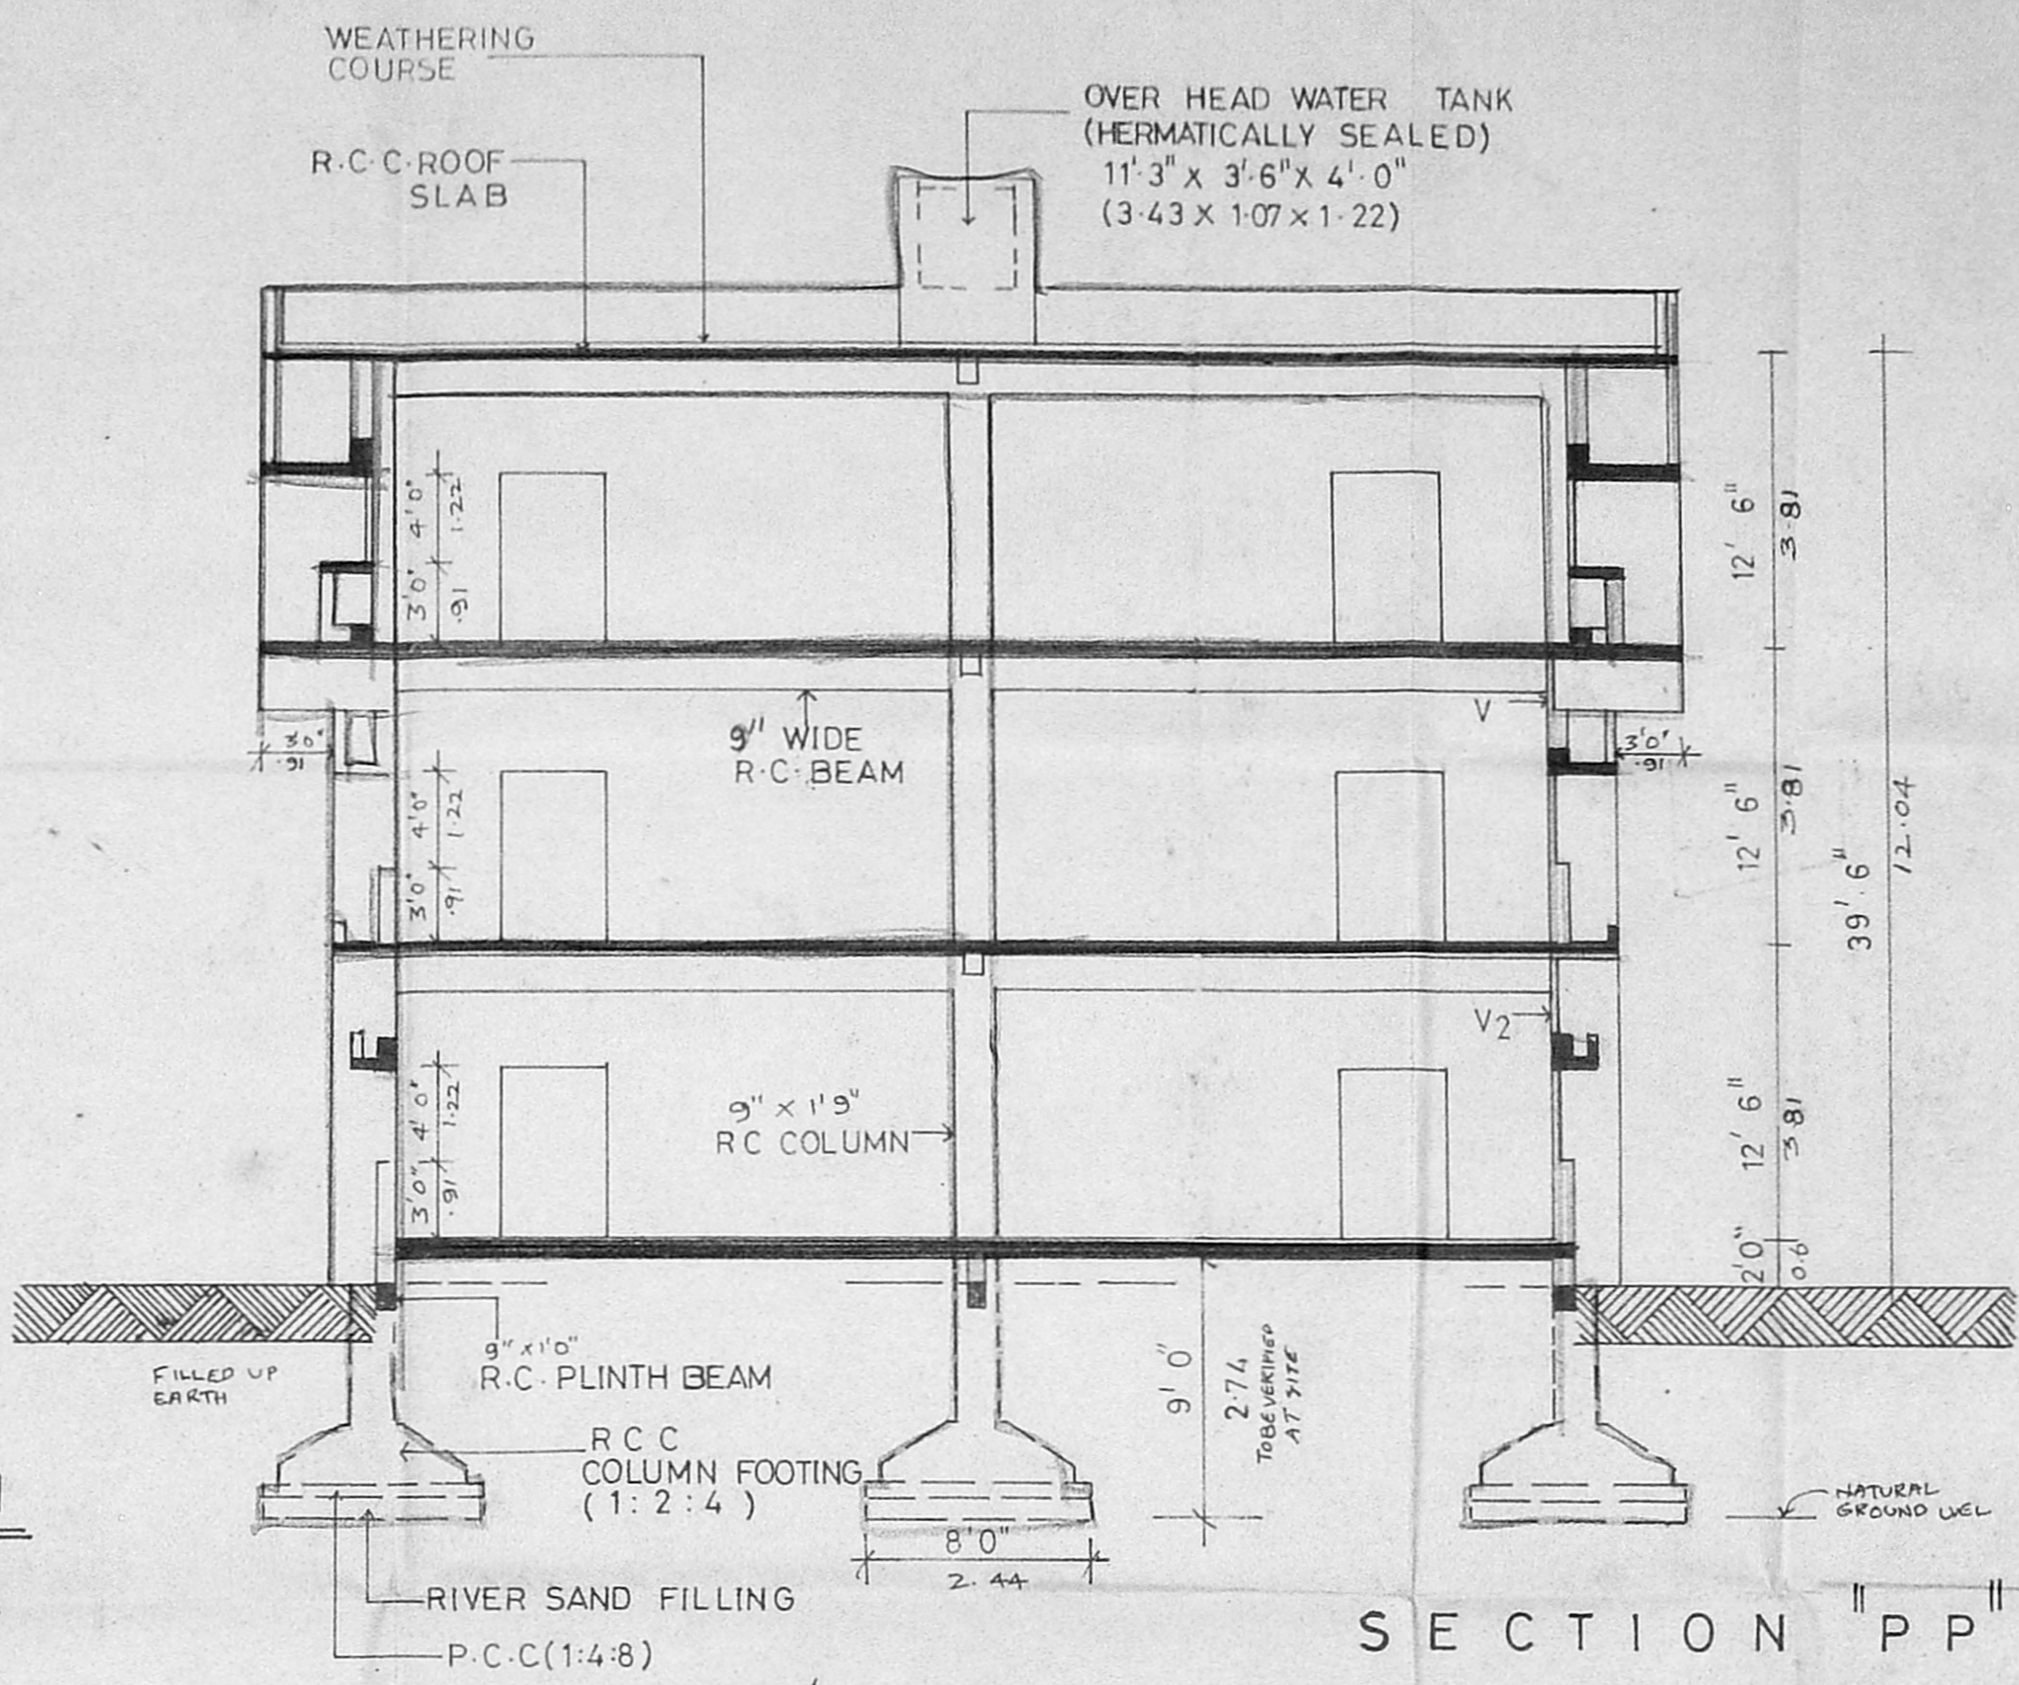

SECTION "PP"

SCHEDULE OF JOINERY

REF	SIZE	DESCRIPTION
D	60 x 70	AL. GLAZED DOOR
D1	30 x 70	AL. GLAZED DOOR
D2	26 x 70	T.W. PANELD DOOR
W	120 x 40	T.W. PANELD DOOR
W1	60 x 40	AL. GLAZED SLIDING WINDOW
W2	40 x 40	- DO -
W3	30 x 40	AL. FIXED GLAZING
V	60 x 20	AL. GLAZED VENT.
V1	50 x 20	- DO -
V2	40 x 20	- DO -
V3	30 x 20	- DO -

SPECIFICATION

- FOUNDATION: BED CONC. USING P.C.C. (1:4:8) R.C.C. COLUMN FOOTING USING (1:2:4) MIX BRICK WORK USING CM15.
- SUPER STRUCTURE: R.C.C. COLUMNS, LINTELS, BEAMS & SUNSHADES USING (1:2:4) MIX. BRICK WORK IN CM15.
- ROOF SLAB: R.C. ROOF SLAB USING (1:2:4) MIX PROTECTED BY WEATHERING COURSE.
- JOINERY: DOORS, WINDOWS, & VENT. MADE OUT OF STANDARD AL SECTIONS TOILET DOORS, MADE OUT OF FIRST CLASS TEAK WOOD.
- FLOORING: GREY MOSAIC FLOORING.
- FINISH: THREE COATS OF CEMENT PAINT FOR BOTH INSIDE & OUT SIDE WALLS.

PLAN SHOWING THE PROPOSED COMMERCIAL COMPLEX, AT, R.S. NO 3090, OF BLOCK NO 49, DIVISION NO 49, BRICKKLIN ROAD, PURASAWALKAM, MADRAS.

SCALE: 1" = 8' 0" (1:100)

S. L. Mohan


OWNER/S SIGNATURE

[Signature]


S. L. MOHAN, B.Arch, A.I.I.A.
 REGISTERED ARCHITECT CA/82/7206,
 LICENSED SURVEYOR CLASS-IRA. 76
 115, RAGHAVACHARI STREET,
 PERAMBUR, MADRAS-600 011,
 LICENSED SURVEYOR

KEY PLAN


(NOT TO SCALE)

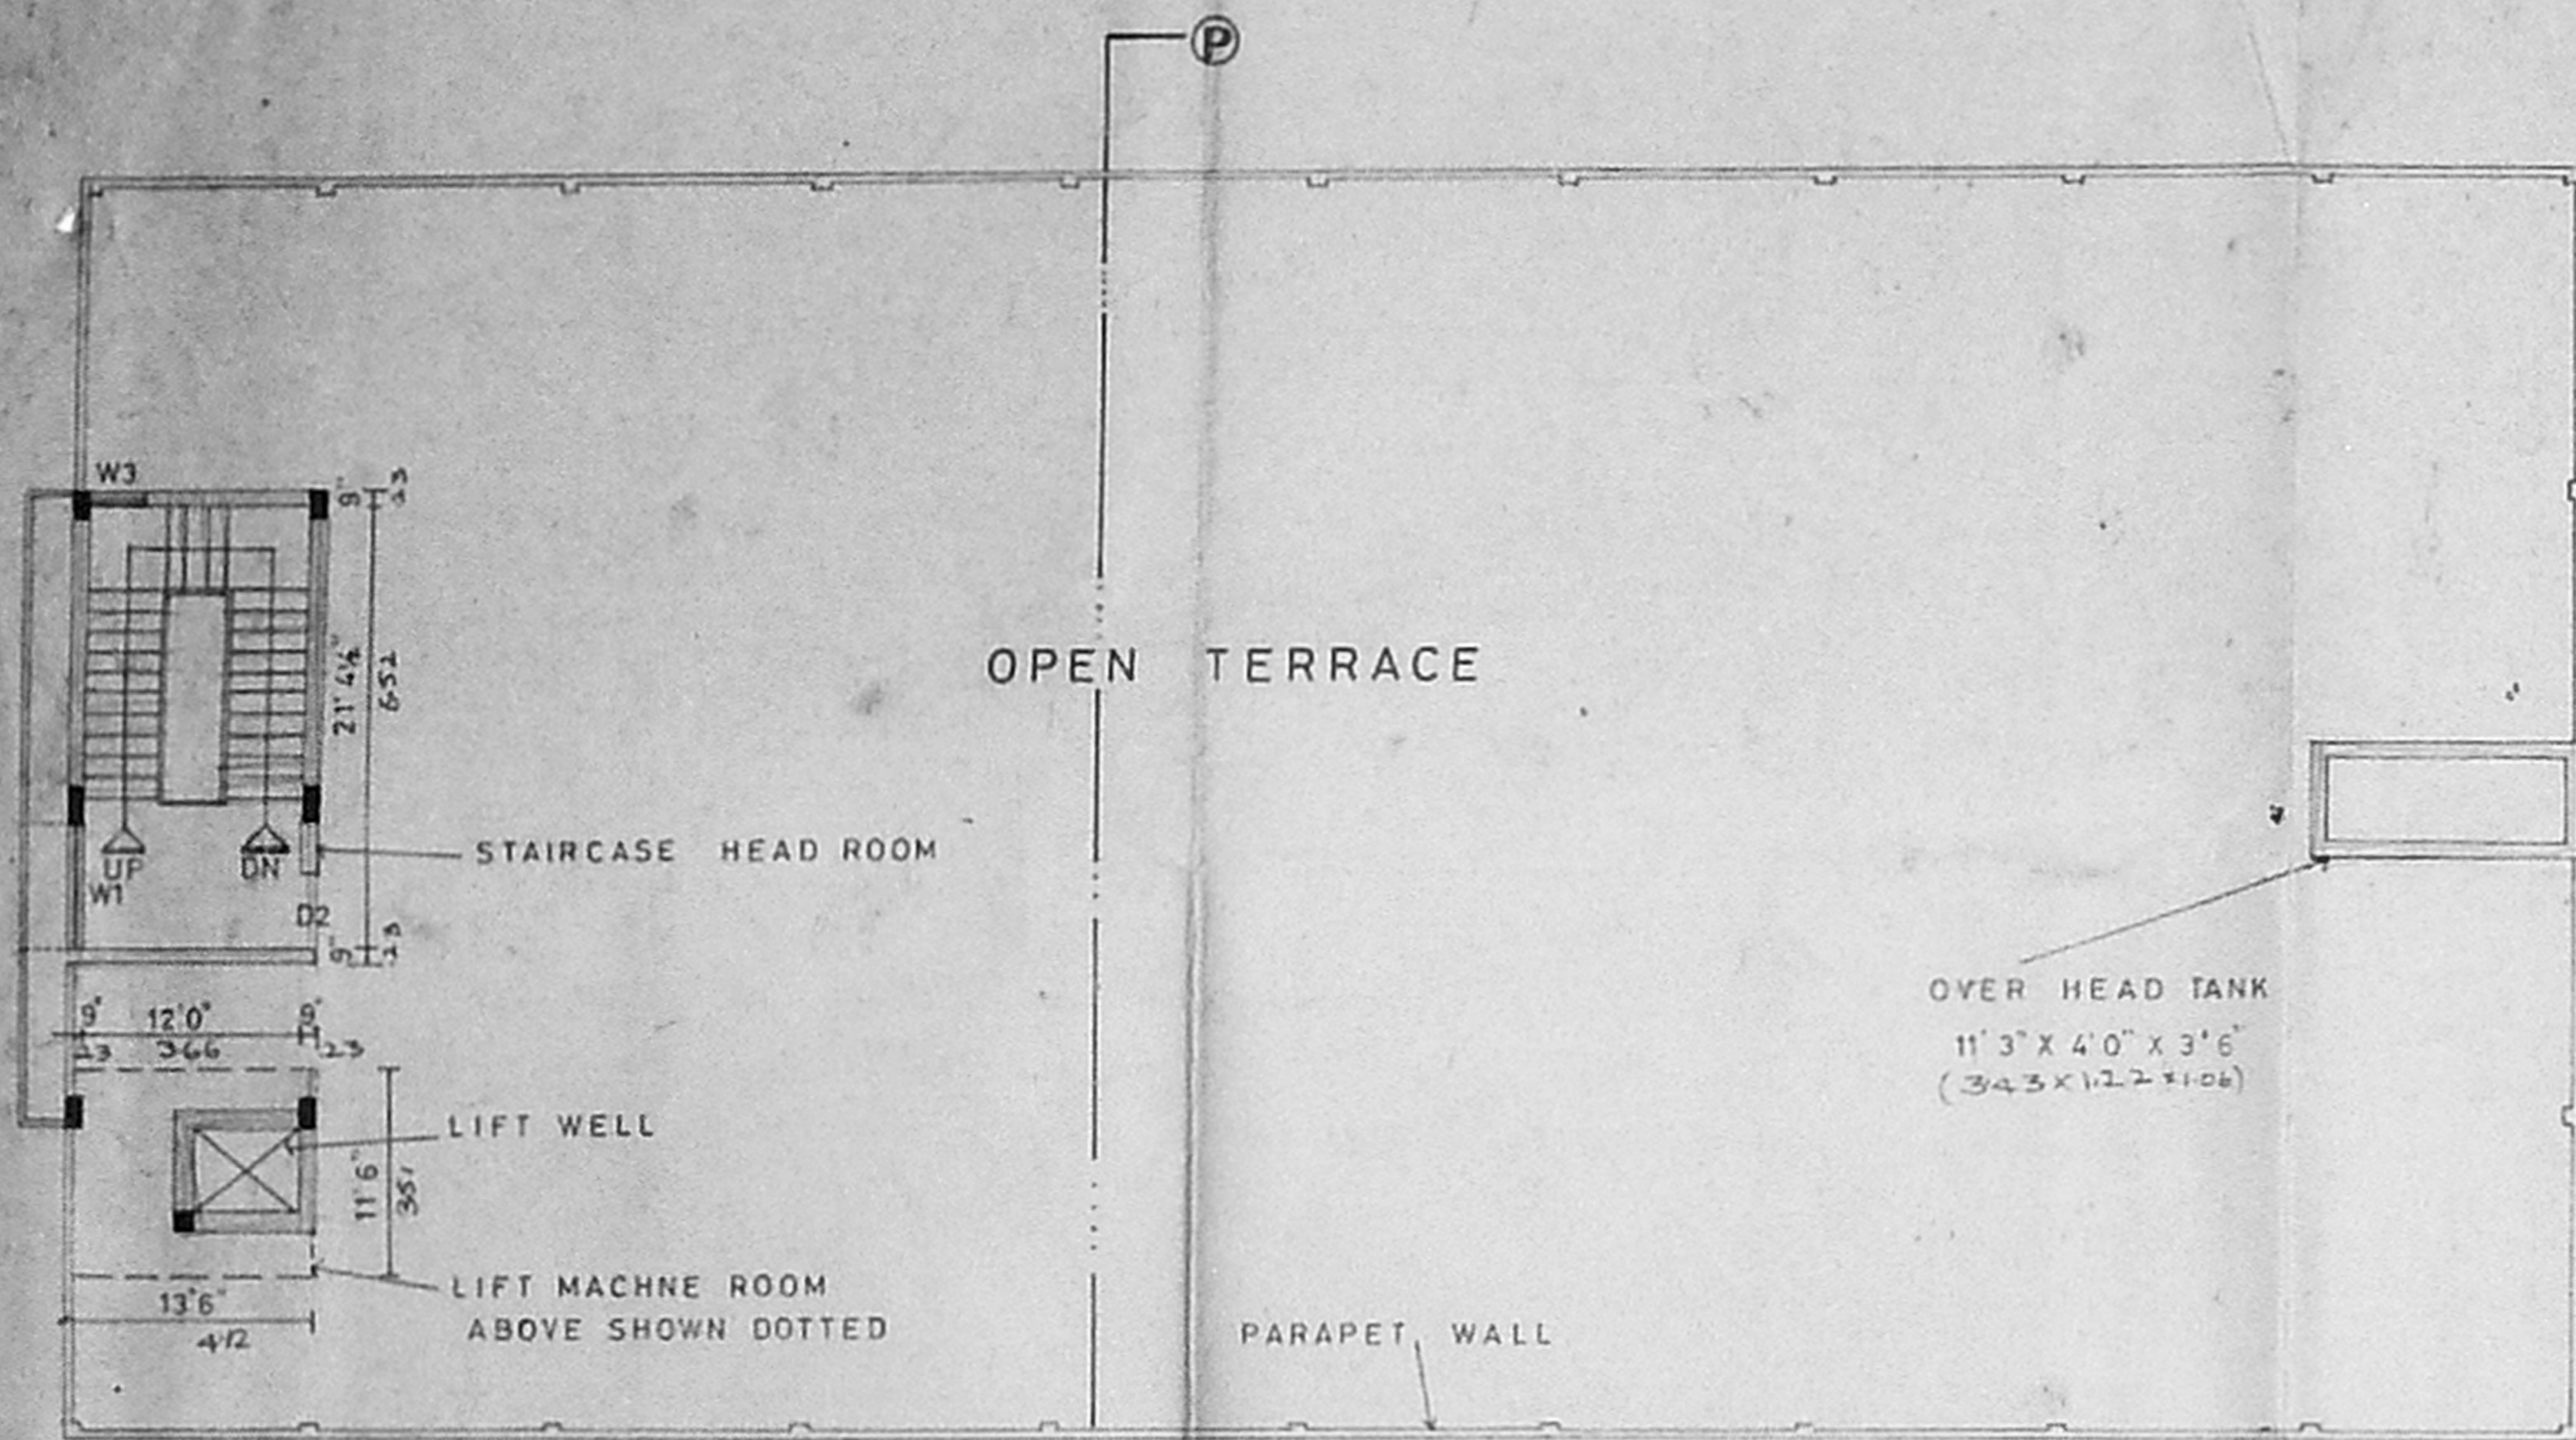


TERRACE PLAN

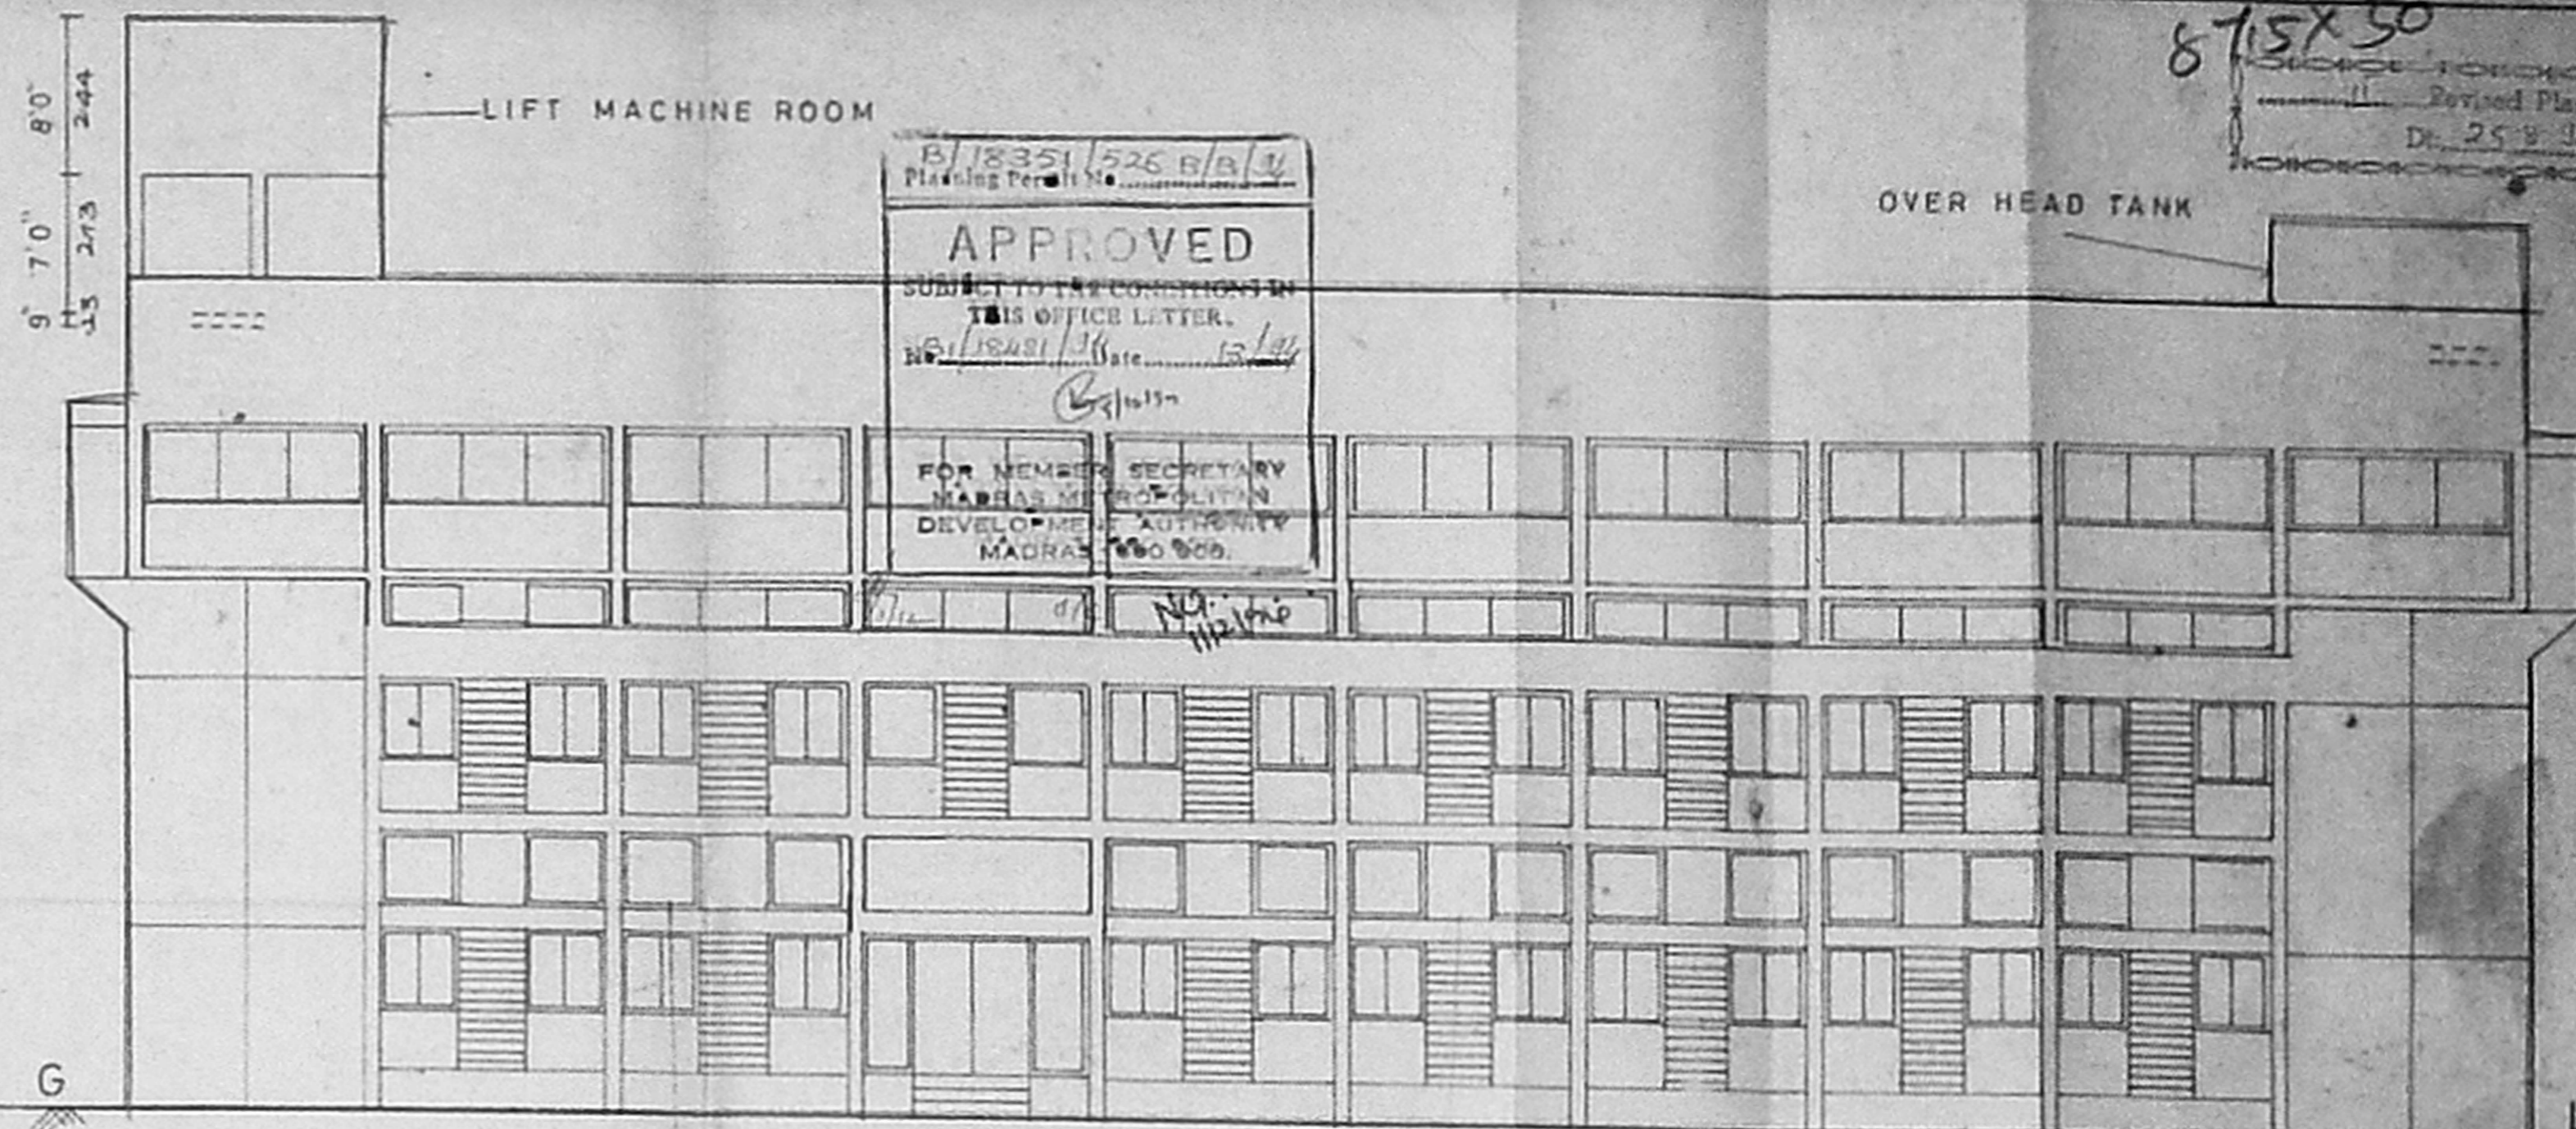

ELEVATION

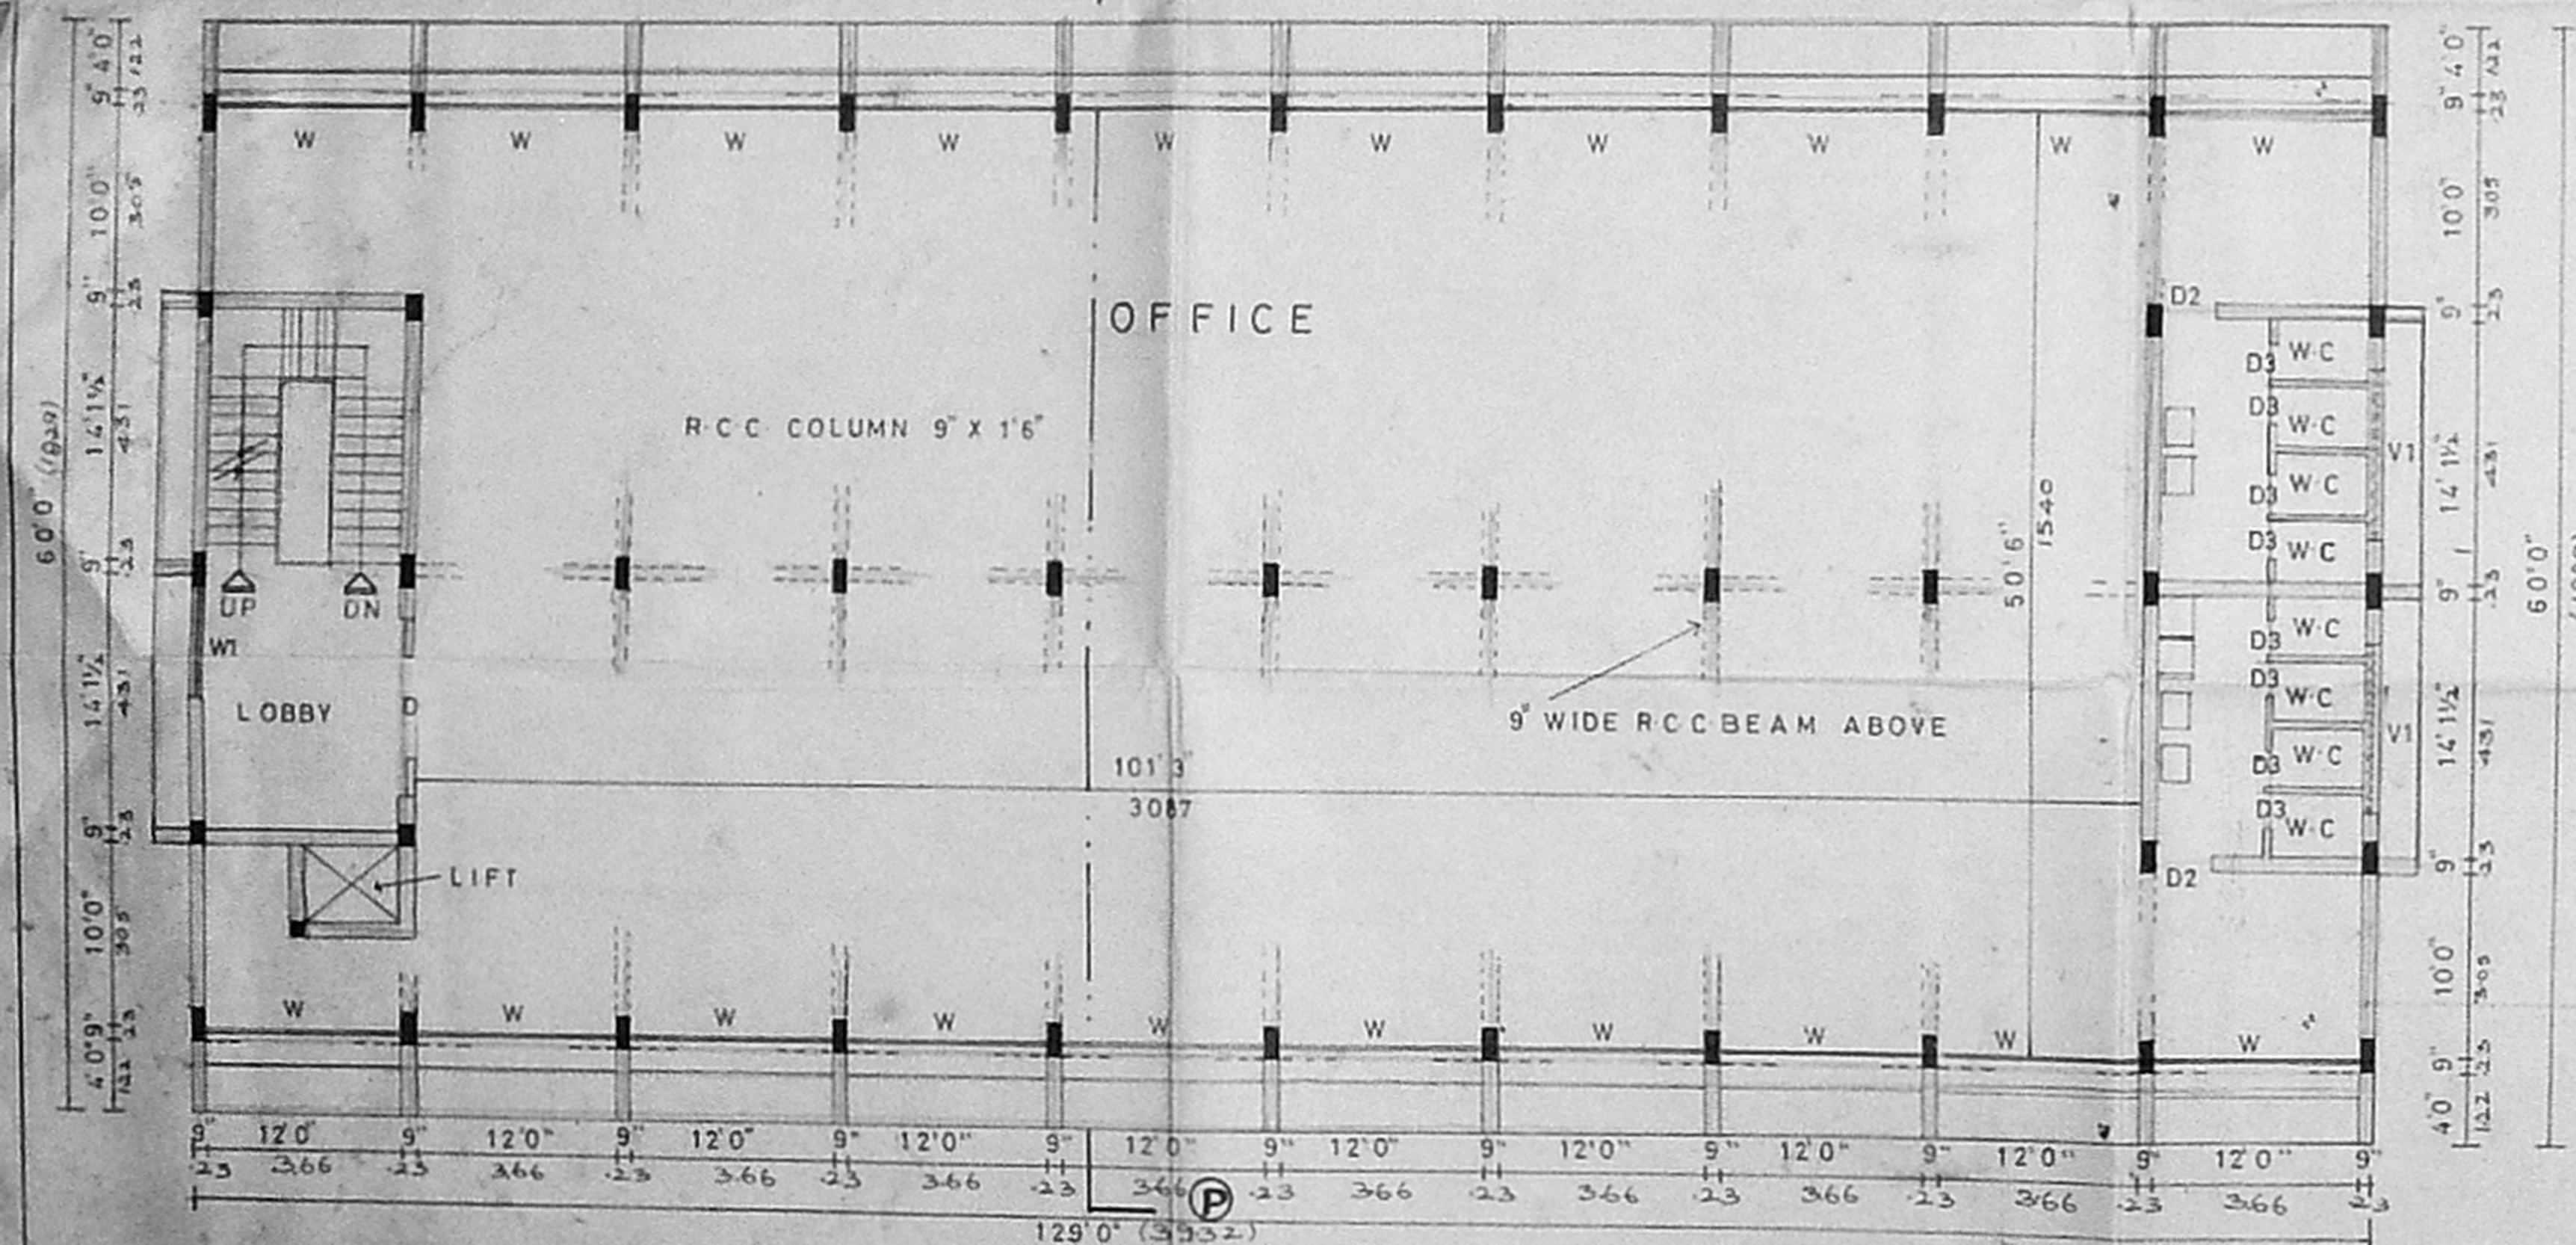

SECOND FLOOR PLAN

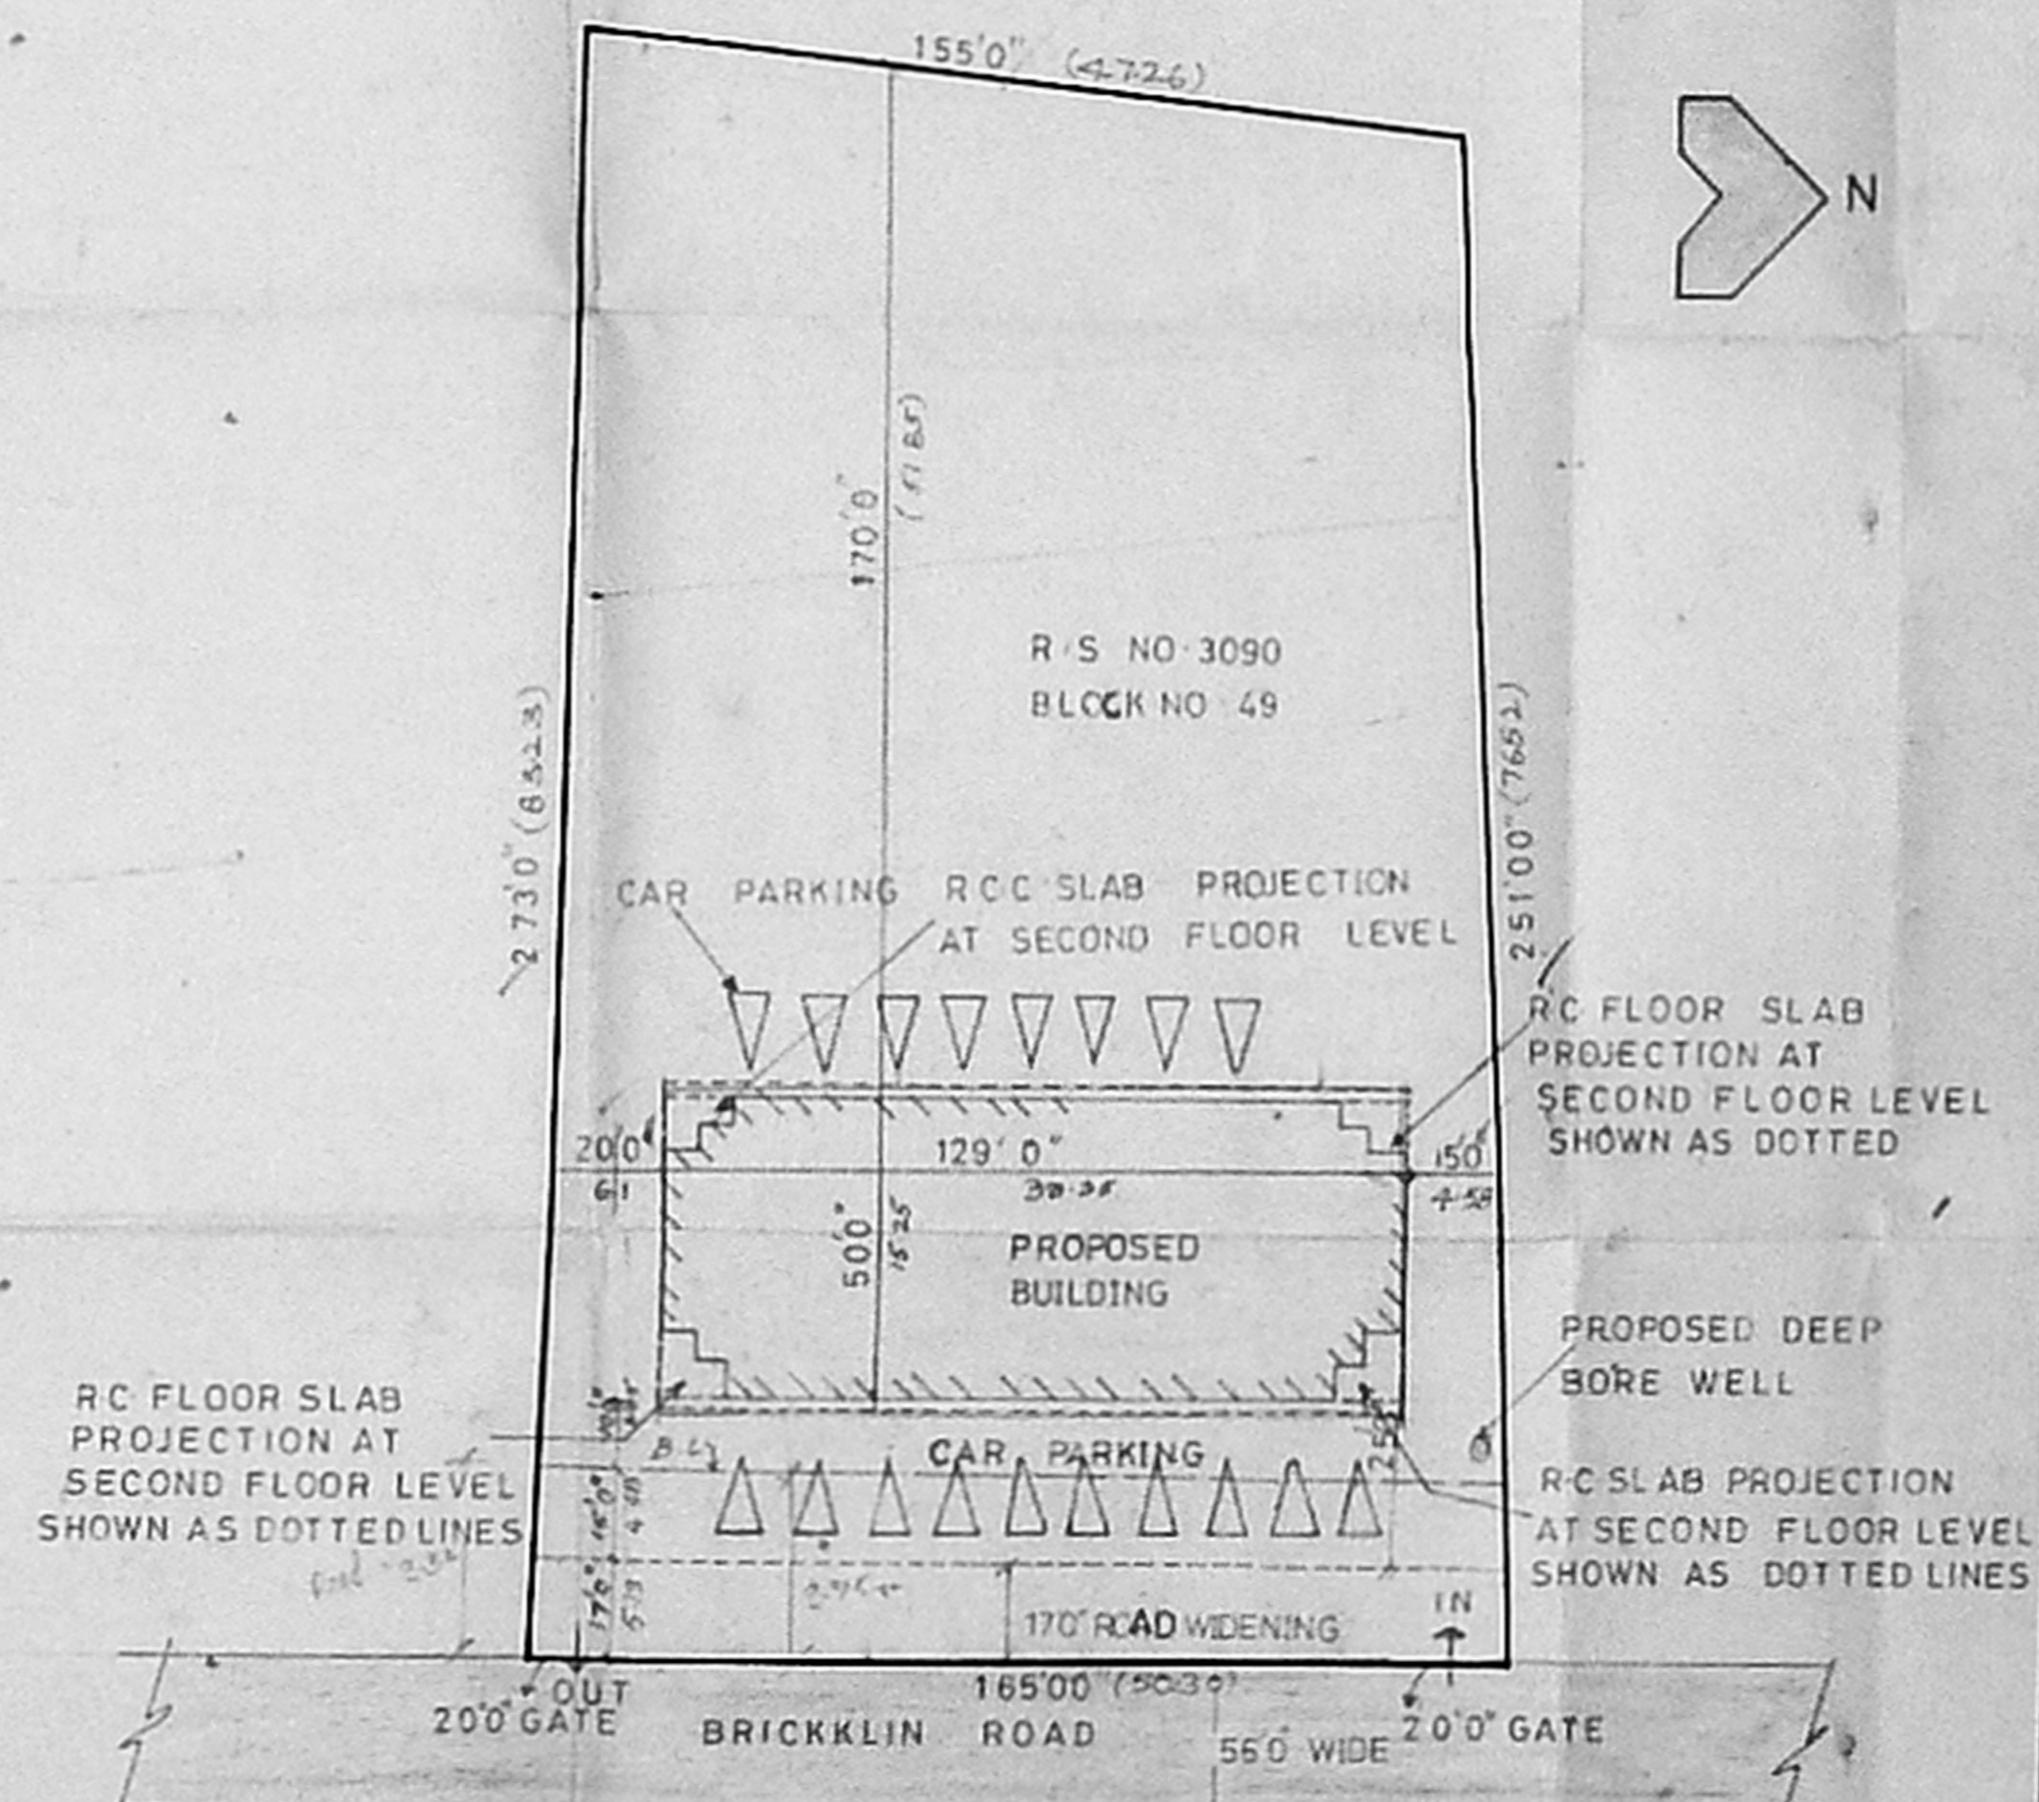

SITE PLAN

AREA DETAILS

	Sq. ft	Sq. m
PLOT AREA	42412	3941.64
PLINTH AREA	6039.9	561.33
FIRST FLOOR AREA	6039.9	561.33
SECOND FLOOR AREA	6249.9	599.4

REFERENCE

PROPOSED	
ROAD	
BOUNDARY	

PLAN SHOWING THE PROPOSED COMMERCIAL COMPLEX AT, RS NÖ 49, BRICKKLIN ROAD, PURASAWALKKAM, MADRAS.

SCALE 1" = 8'0" (1:100)

OWNER'S SIGNATURE

S. L. MOHAN, B.Arch. A.I.T.A.
REGISTERED ARCHITECT CA/62/7206,
LICENSED SURVEYOR CLASS-I R.A. 78
115, RAGHAYACHARI STREET,
PERAMBUR, MADRAS-600 011.

LICENCED SURVEYOR