




FRONT ELEVATION

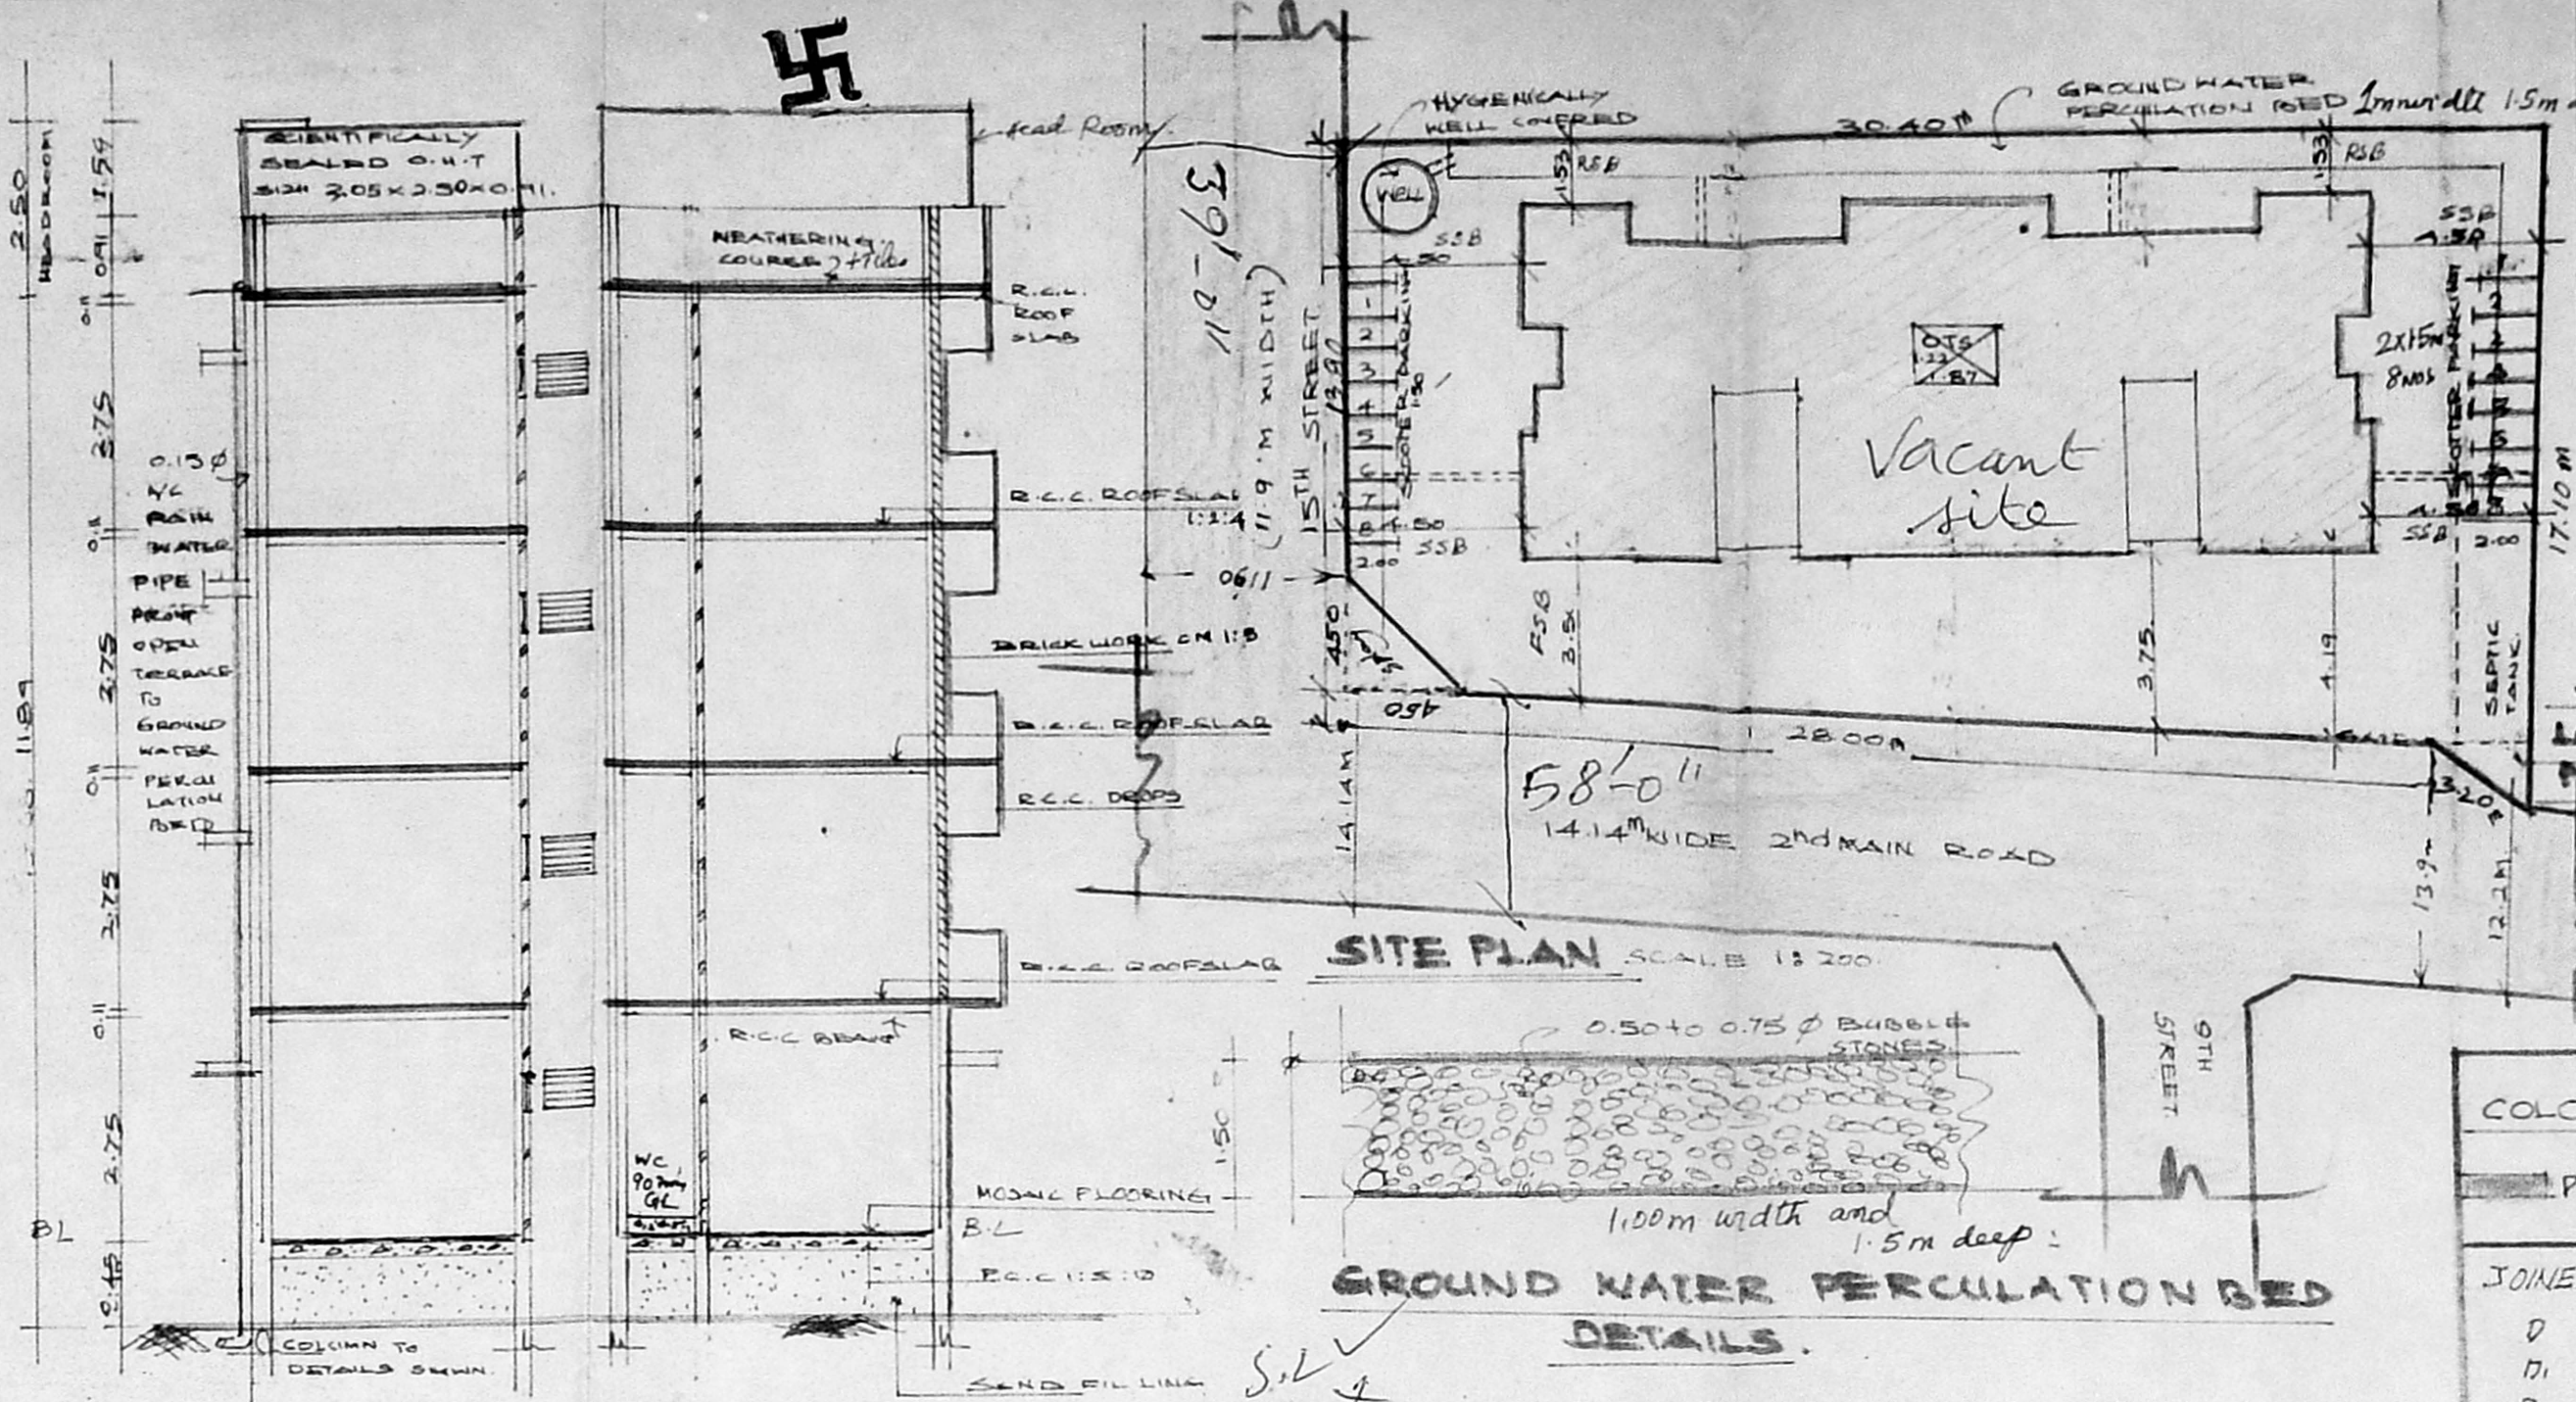


GROUND WATER PERCOLATION BED DETAILS

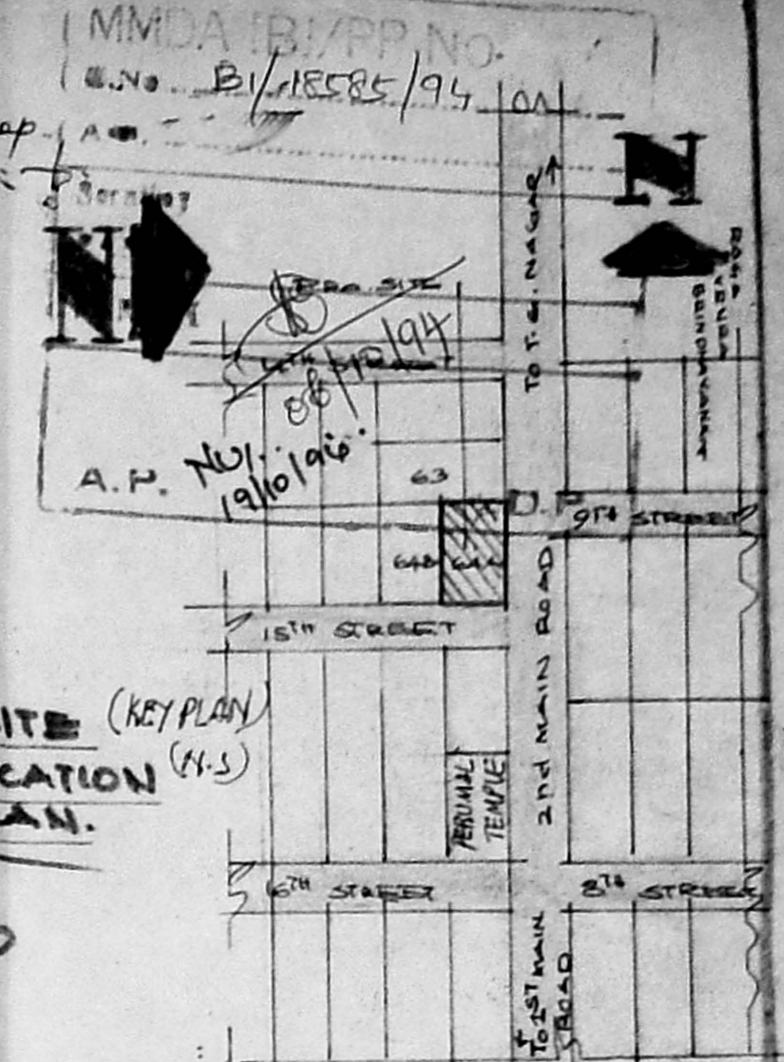

SITE (KEY) PLAN LOCATION PLAN

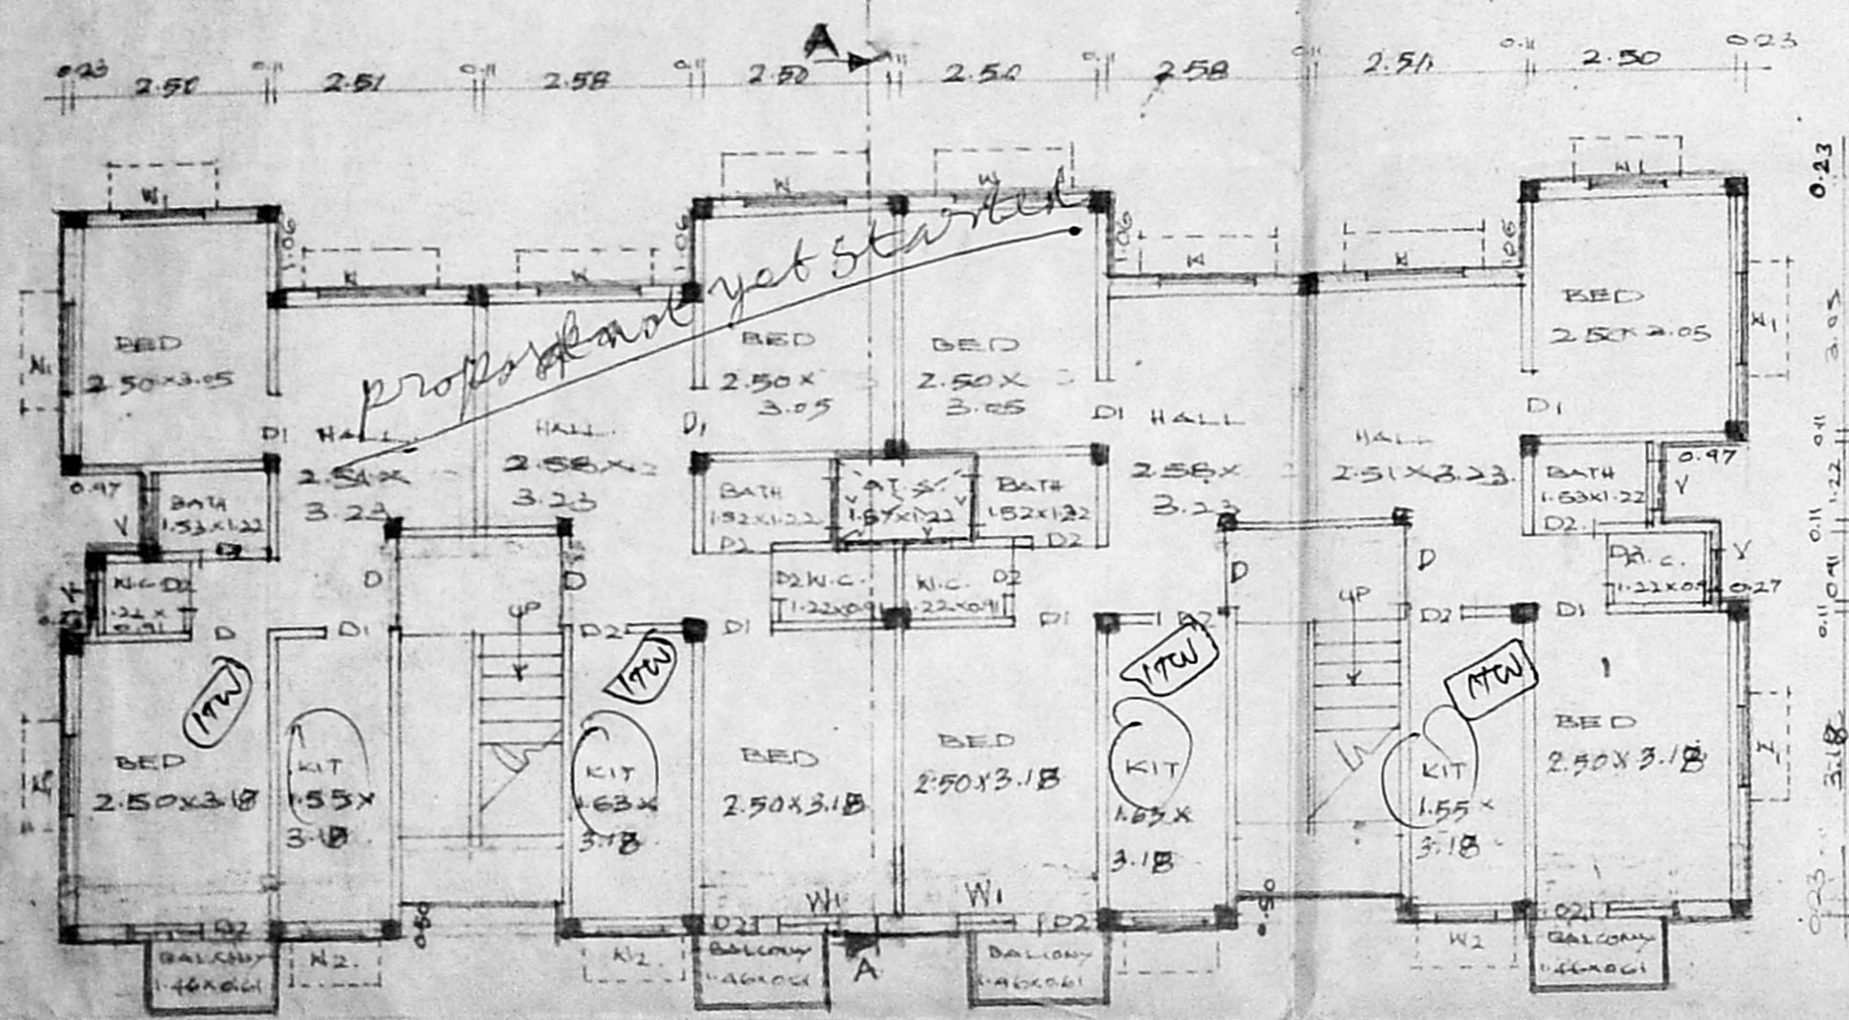


FIRST, SECOND & THIRD FLOOR PLAN

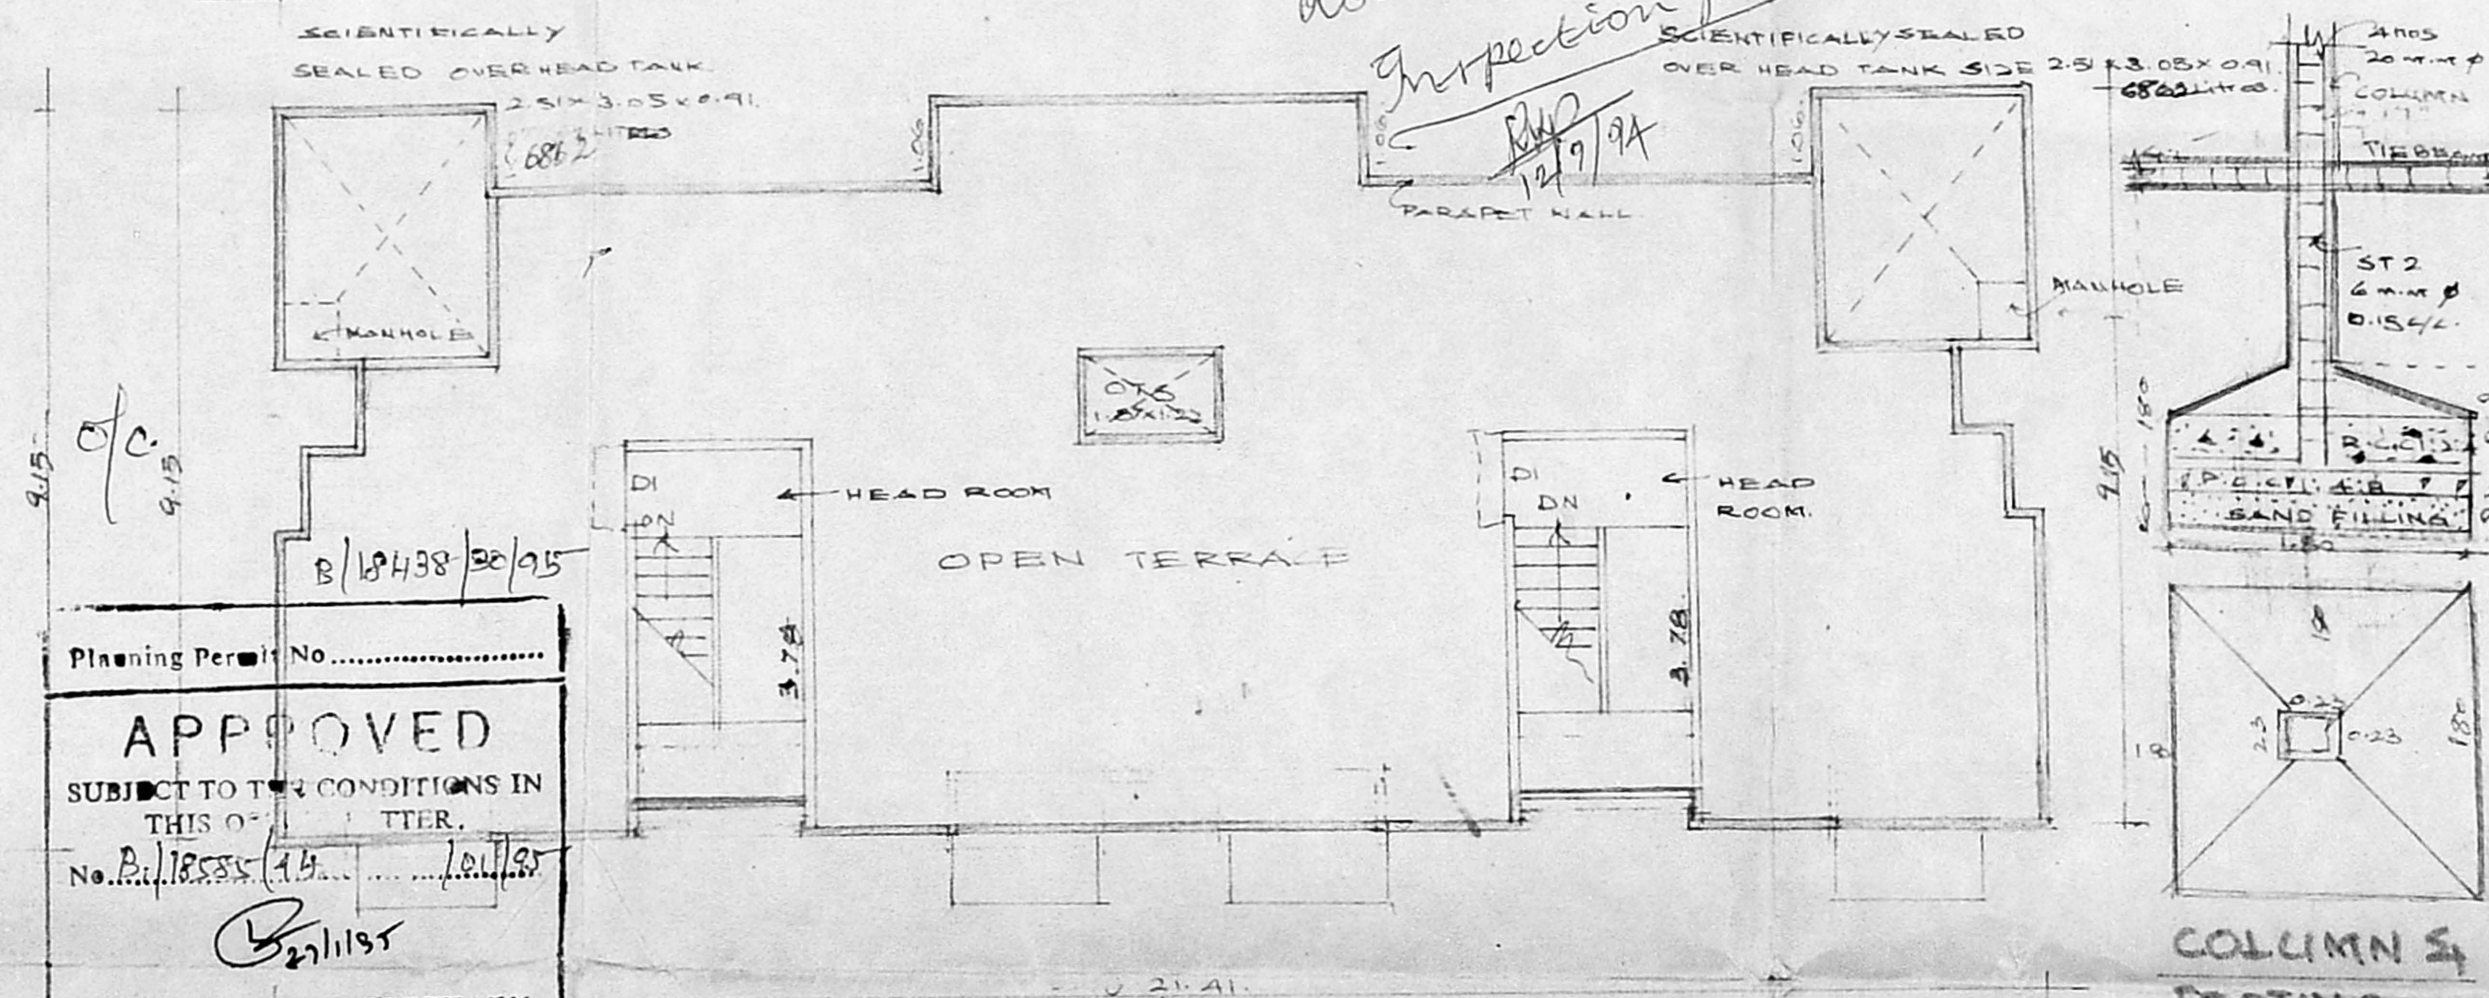


TERRACE FLOOR PLAN 1<sup>st</sup> FLOOR PLAN

APPROVED  
SUBJECT TO THE CONDITIONS IN THIS ORDER.  
No. B/18438/20/95  
24/10/95


FOR MEMBER SECRETARY  
MADRAS METROPOLITAN  
DEVELOPMENT AUTHORITY  
MADRAS - 600 088.

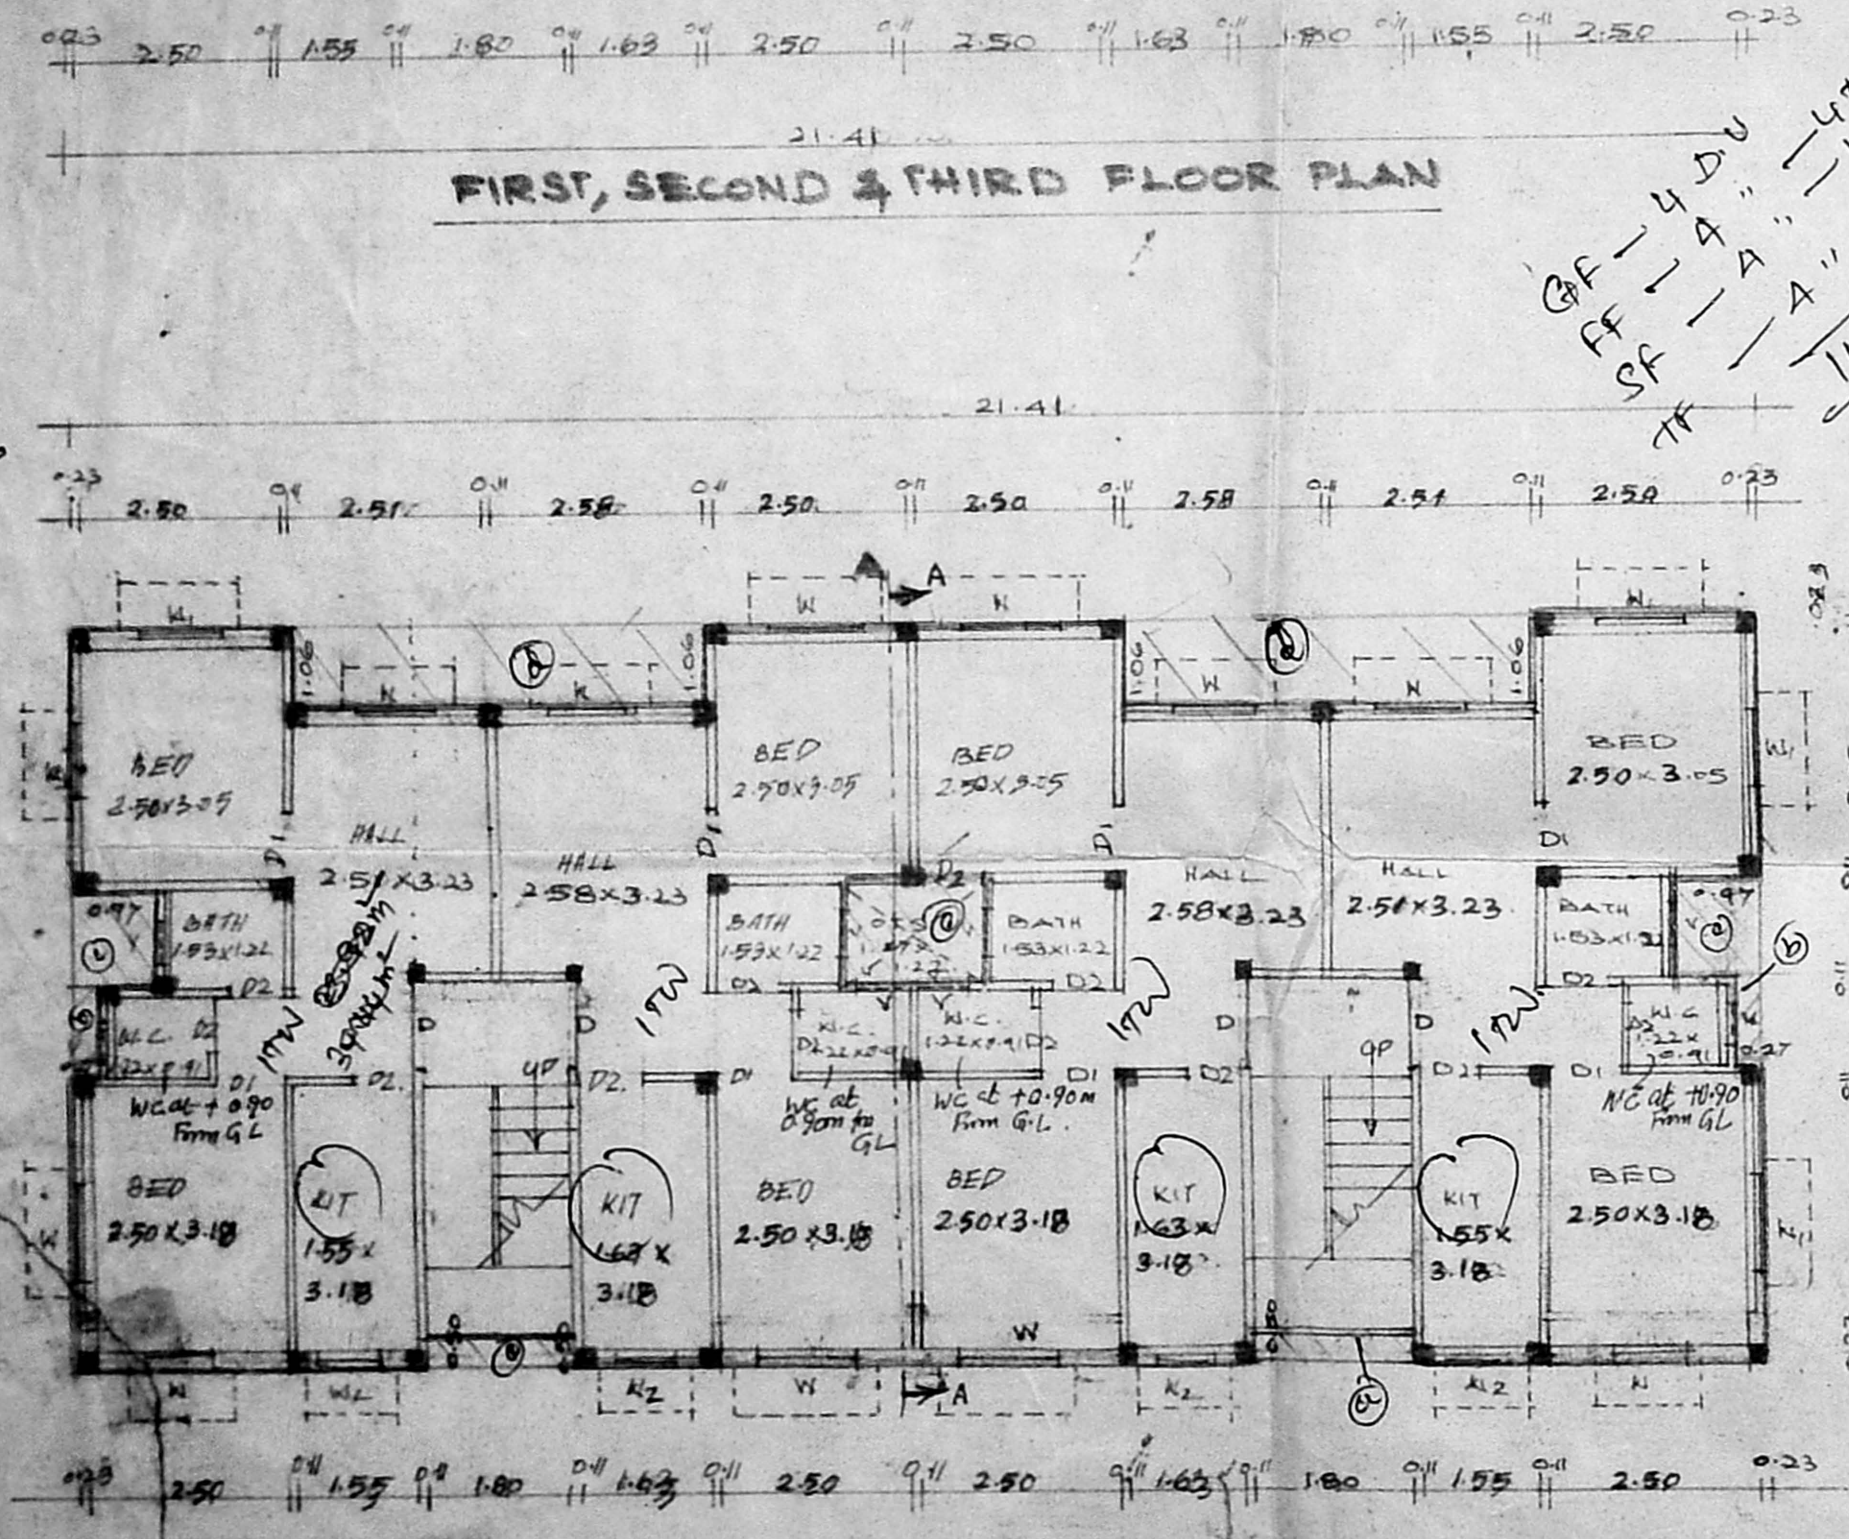


GROUND FLOOR PLAN (SCALE 1:100)

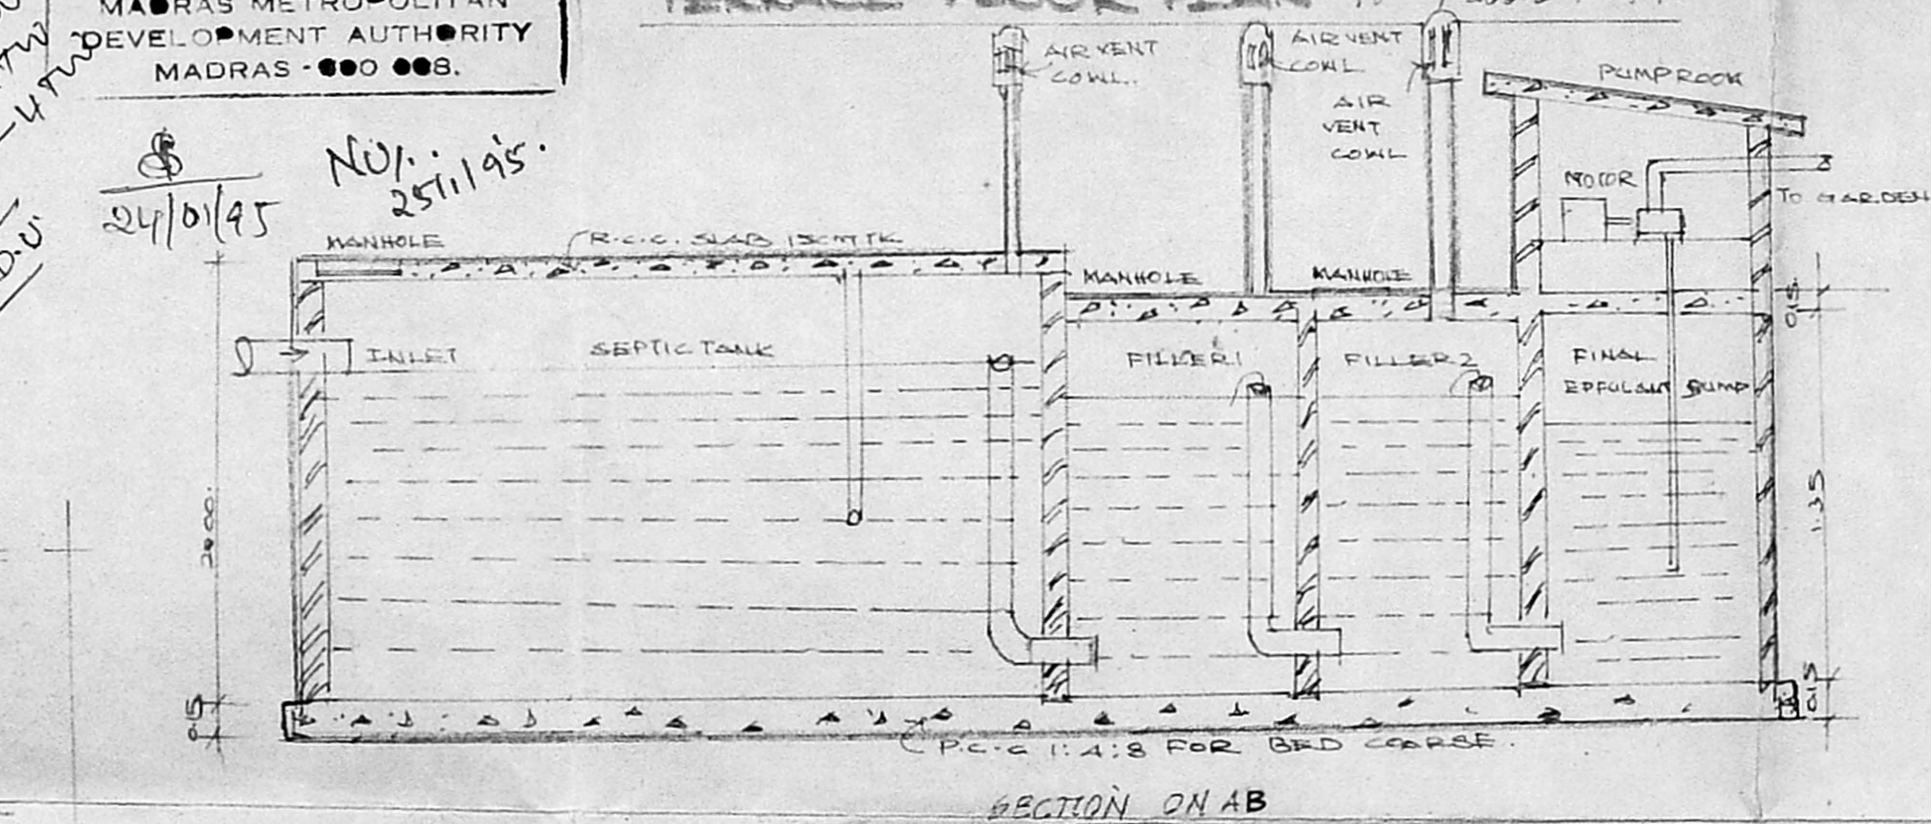

SECTION ON AB

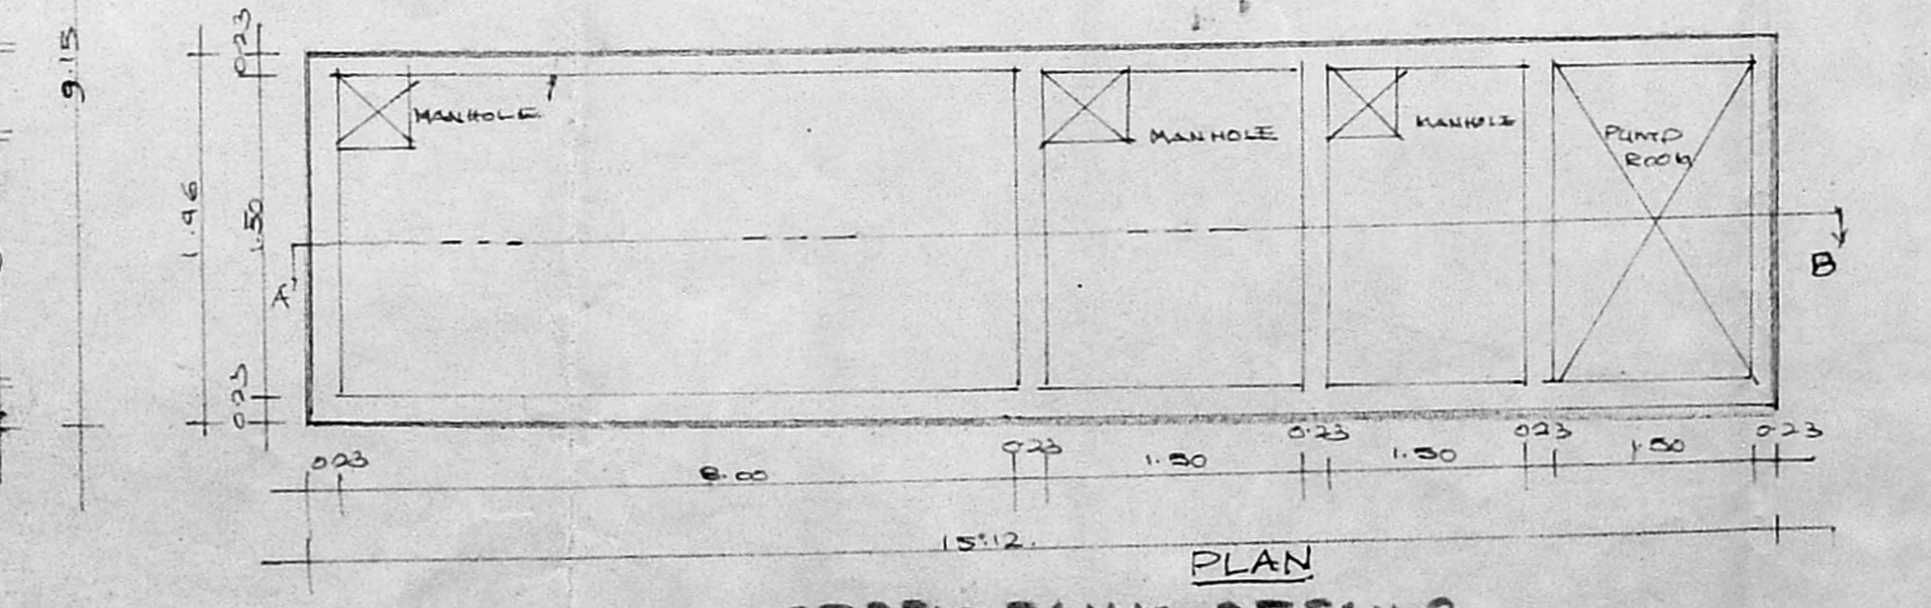

SEPTIC TANK DETAILS

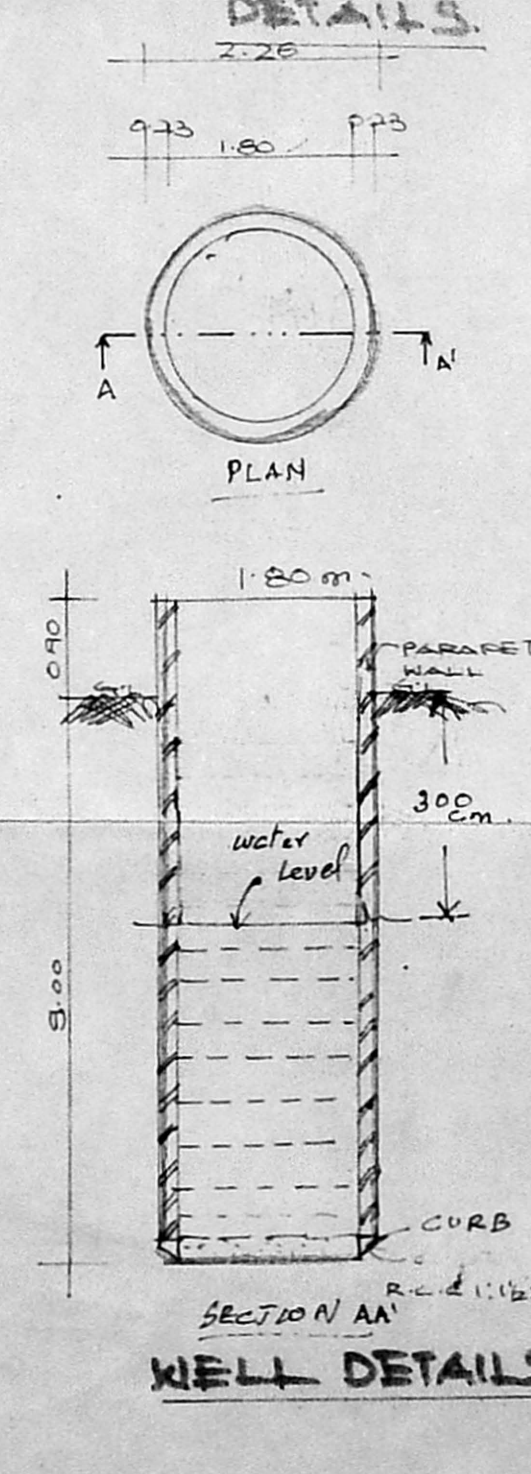

SECTION ON AA WELL DETAILS

COLOUR INDEX :

PROPOSED ROAD BOUNDARY

JOINERY DETAIL :

D	DOOR	1.00 X 2.13
D1	DOOR	0.91 X 2.13
D2	DOOR	0.86 X 2.13
W	WINDOW	1.32 X 1.22
W1	WINDOW	0.91 X 1.22
W2	WINDOW	0.91 X 0.91
V	VENTILATOR	0.61 X 0.61

- SPECIFICATIONS :
- FOUNDATION & R.C.C. FOOTINGS & COLUMNS
  - SUPER STRUCTURE : BRICK WORK WITH CM 1:3
  - ROOF SLAB : R.C.C 1:2:4, 0.11%.
  - WIND : GOOD SEASONED COUNTRY WOOD
  - FLOORING : MOSAIC FLOOR OVER R.C.C 1:2:4
  - WEATHER COURSE : TIME AND BRICKLACE MIX 1:3:2
  - WATER TANK : R.C.C 1:2:4
  - PLASTERING : WALL CM 1:3, PLASTER & CEILING 1:3
  - W.C. IN G.P. shall be at +90cm from G.L.
- SCALE 1:100; 1:200; 1:50.

AREA DETAILS :

PLOT AREA	4821.00 m <sup>2</sup>
PRO. IN GROUND FLOOR AREA	177.88 m <sup>2</sup>
PRO. IN FIRST FLOOR AREA	181.44 m <sup>2</sup>
PRO. IN SECOND FLOOR AREA	181.44 m <sup>2</sup>
PRO. IN THIRD FLOOR AREA	181.44 m <sup>2</sup>
TOTAL AREA	722.20 m <sup>2</sup>
PLOT COVERAGE 37.5%	F.S.I. 1.49
NOS OF UNITS : 16	NOS OF SCOTAR PARKING : 16

PROJECT TITLE :

**PROPOSED RESIDENTIAL BUILDING AT . P. NO: 6A(A) S. NO: 5/3 & 5/4. 2<sup>nd</sup> MAIN ROAD, NANGANALLUR MADRAS - 600 061, 134, NANGANALLUR VILLAGE . (S. NO. 35/2 BLOCK 29, HARD B ALANDUR MUNICIPALITY, SAIDAPET TALUK CHENGALPET M.A.R. DIST.**

DRAWN BY :

UNEDINCHZHIAN.D.C.E  
26-S.I.S.I. COLONY, SANNAYAR, HELLAGARAY MADRAS 600 071.

APPLICANTS

LICENSED SURVEYOR

A. MARIAPPAN, B.E.M.I.E.,  
Chartered Engineer & Valuer,  
Class I-Licensed Surveyor,  
Corporation of Madras,  
OFF: No 6 P T RAJAN SALAI,  
ASHOK NIGIR, MADRAS-600 088.  
(Phone: 482661)