

GROUND FLOOR PLAN
SCALE 1" = 8' 0" (1:100)

APPROVED
SUBJECT TO THE CONDITIONS IN
THIS OFFICE LETTER.
FOR MEMBER'S WASHING
MADRAS METROPOLITAN
DEVELOPMENT AUTHORITY
MADRAS-600 008.

SCHEDULE OF JOINERY.

TYPE	WIDTH	HEIGHT	DESCRIPTION
D/W	6' 0"	7' 0"	DOOR, GUM WOOD
M/D	7' 0"	7' 0"	MAIN DOOR
D	6' 0"	7' 0"	GLAZED DOOR
D1	4' 0"	7' 0"	DO -
D2	3' 0"	7' 0"	FLUSH DOOR
D3	3' 0"	7' 0"	DO -
D4	2' 6"	7' 0"	DO -
W	4' 0"	5' 6"	WOODEN WINDOW
W1	3' 0"	5' 0"	DO -
W2	6' 0"	5' 0"	DO -
W3	16' 7 1/2"	4' 0"	ALU GLAZED WINDOW
W4	15' 3"	4' 0"	DO -
W5	10' 4 1/2"	4' 0"	DO -
W6	10' 3"	4' 0"	DO -
W7	6' 0"	4' 0"	DO -
V	4' 0"	4' 6"	DO -
V1	2' 0"	2' 0"	GLAZED VENTILATOR
R.S.	10' 4 1/2"	7' 0"	FALLING SHUTTER

RAB/PP NO. /
 DOB/6221/34
 GLAZED VENTILATOR
 FALLING SHUTTER
 PART 4

CLOUR CODE REFERENCE

[Solid Grey Box]	PROPOSED WORK
[Dotted Grey Box]	EXISTING WORK TO BE DEMOLISHED
[White Box]	EXISTING WORK

S.A. Kella
SIGNATURE OF OWNER

C. SELVARAJAN, E.D., ARCH., I.D., AIA
REGISTERED ARCHITECT No. 218
Corporate Office, Madras
1, Sarangapani Street
MADRAS-600 017.

SIGNATURE OF ARCHITECT
PROPOSED ADDITIONS AND ALTERATIONS TO THE
EXISTING NURSING HOME AND RESIDENTIAL
BUILDING IN S NO 367/8 & 367/2 OF BLOCK NO 22,
DIVISION NO 63, DOOR NO 21, MC NICHOLS ROAD,
CHETPUT, MADRAS 31.

GROUND FLOOR PLAN
SCALE 1" = 8' 0" (1:100) DATE: DRAWN BY Dhondappa
ARCHITECTS
SELVARAJAN & ASSOCIATES,
1 SARANGAPANI ST, T. NAGAR, MADRAS 17

SCHEDULE OF JOINERY			
TYPE	WIDTH	HEIGHT	DESCRIPTION
D1	5'0"	7'0"	WOODEN DOOR
D2	3'0"	7'0"	DO -
D3	3'0"	7'0"	FLUSH DOOR
D4	2'6"	7'0"	DO
W1	4'0"	5'0"	WOODEN WINDOW
W2	4'0"	5'0"	DO
W3	8'0"	3'5"	DO
W4	10'3"	1'0"	ALUMINA BARRED WINDOW
W5	10'7"	1'0"	ALUMINA BARRED WINDOW
W6	10'4"	1'0"	ALUMINA BARRED WINDOW
W7	3'0"	3'0"	ALUMINA BARRED WINDOW
W8	1'0"	4'0"	ALUMINA BARRED WINDOW
V	3'0"	3'0"	FACTORY GLASS VENTILATOR
V1	4'0"	4'0"	DO

COLOUR CODE REFERENCE.

	PROPOSED WORK
	EXISTING WORK TO BE DEMOLISHED
	EXISTING WORK

S.A. Heller

SIGNATURE OF OWNER.


G. SELVARAJAN, C.E., ARCHT. & REGD. ARCHT. NO. 218
 Corporation of Madras
 1, Sarangapani Street
 MADRAS-600 017.

SIGNATURE OF ARCHITECT


PROPOSED ADDITIONS AND ALTERATIONS TO THE EXISTING NURSING HOME AND RESIDENTIAL BUILDING IN S.NO 367/8 & 367/2 OF BLOCK NO 22 DIVISION NO 63, DOOR NO 21, MC NICHOLS ROAD CHETPUT, MADRAS 31

FIRST FLOOR PLAN.	JOB NO	DIAG NO
SCALE 1"=8'0" (1:100)	DATE	DRAWN: B. Dharmalingam

ARCHITECTS:
SELVARAJAN & ASSOCIATES.
 1, SARANGAPANI ST., 1 NAGAR, MADRAS 17.

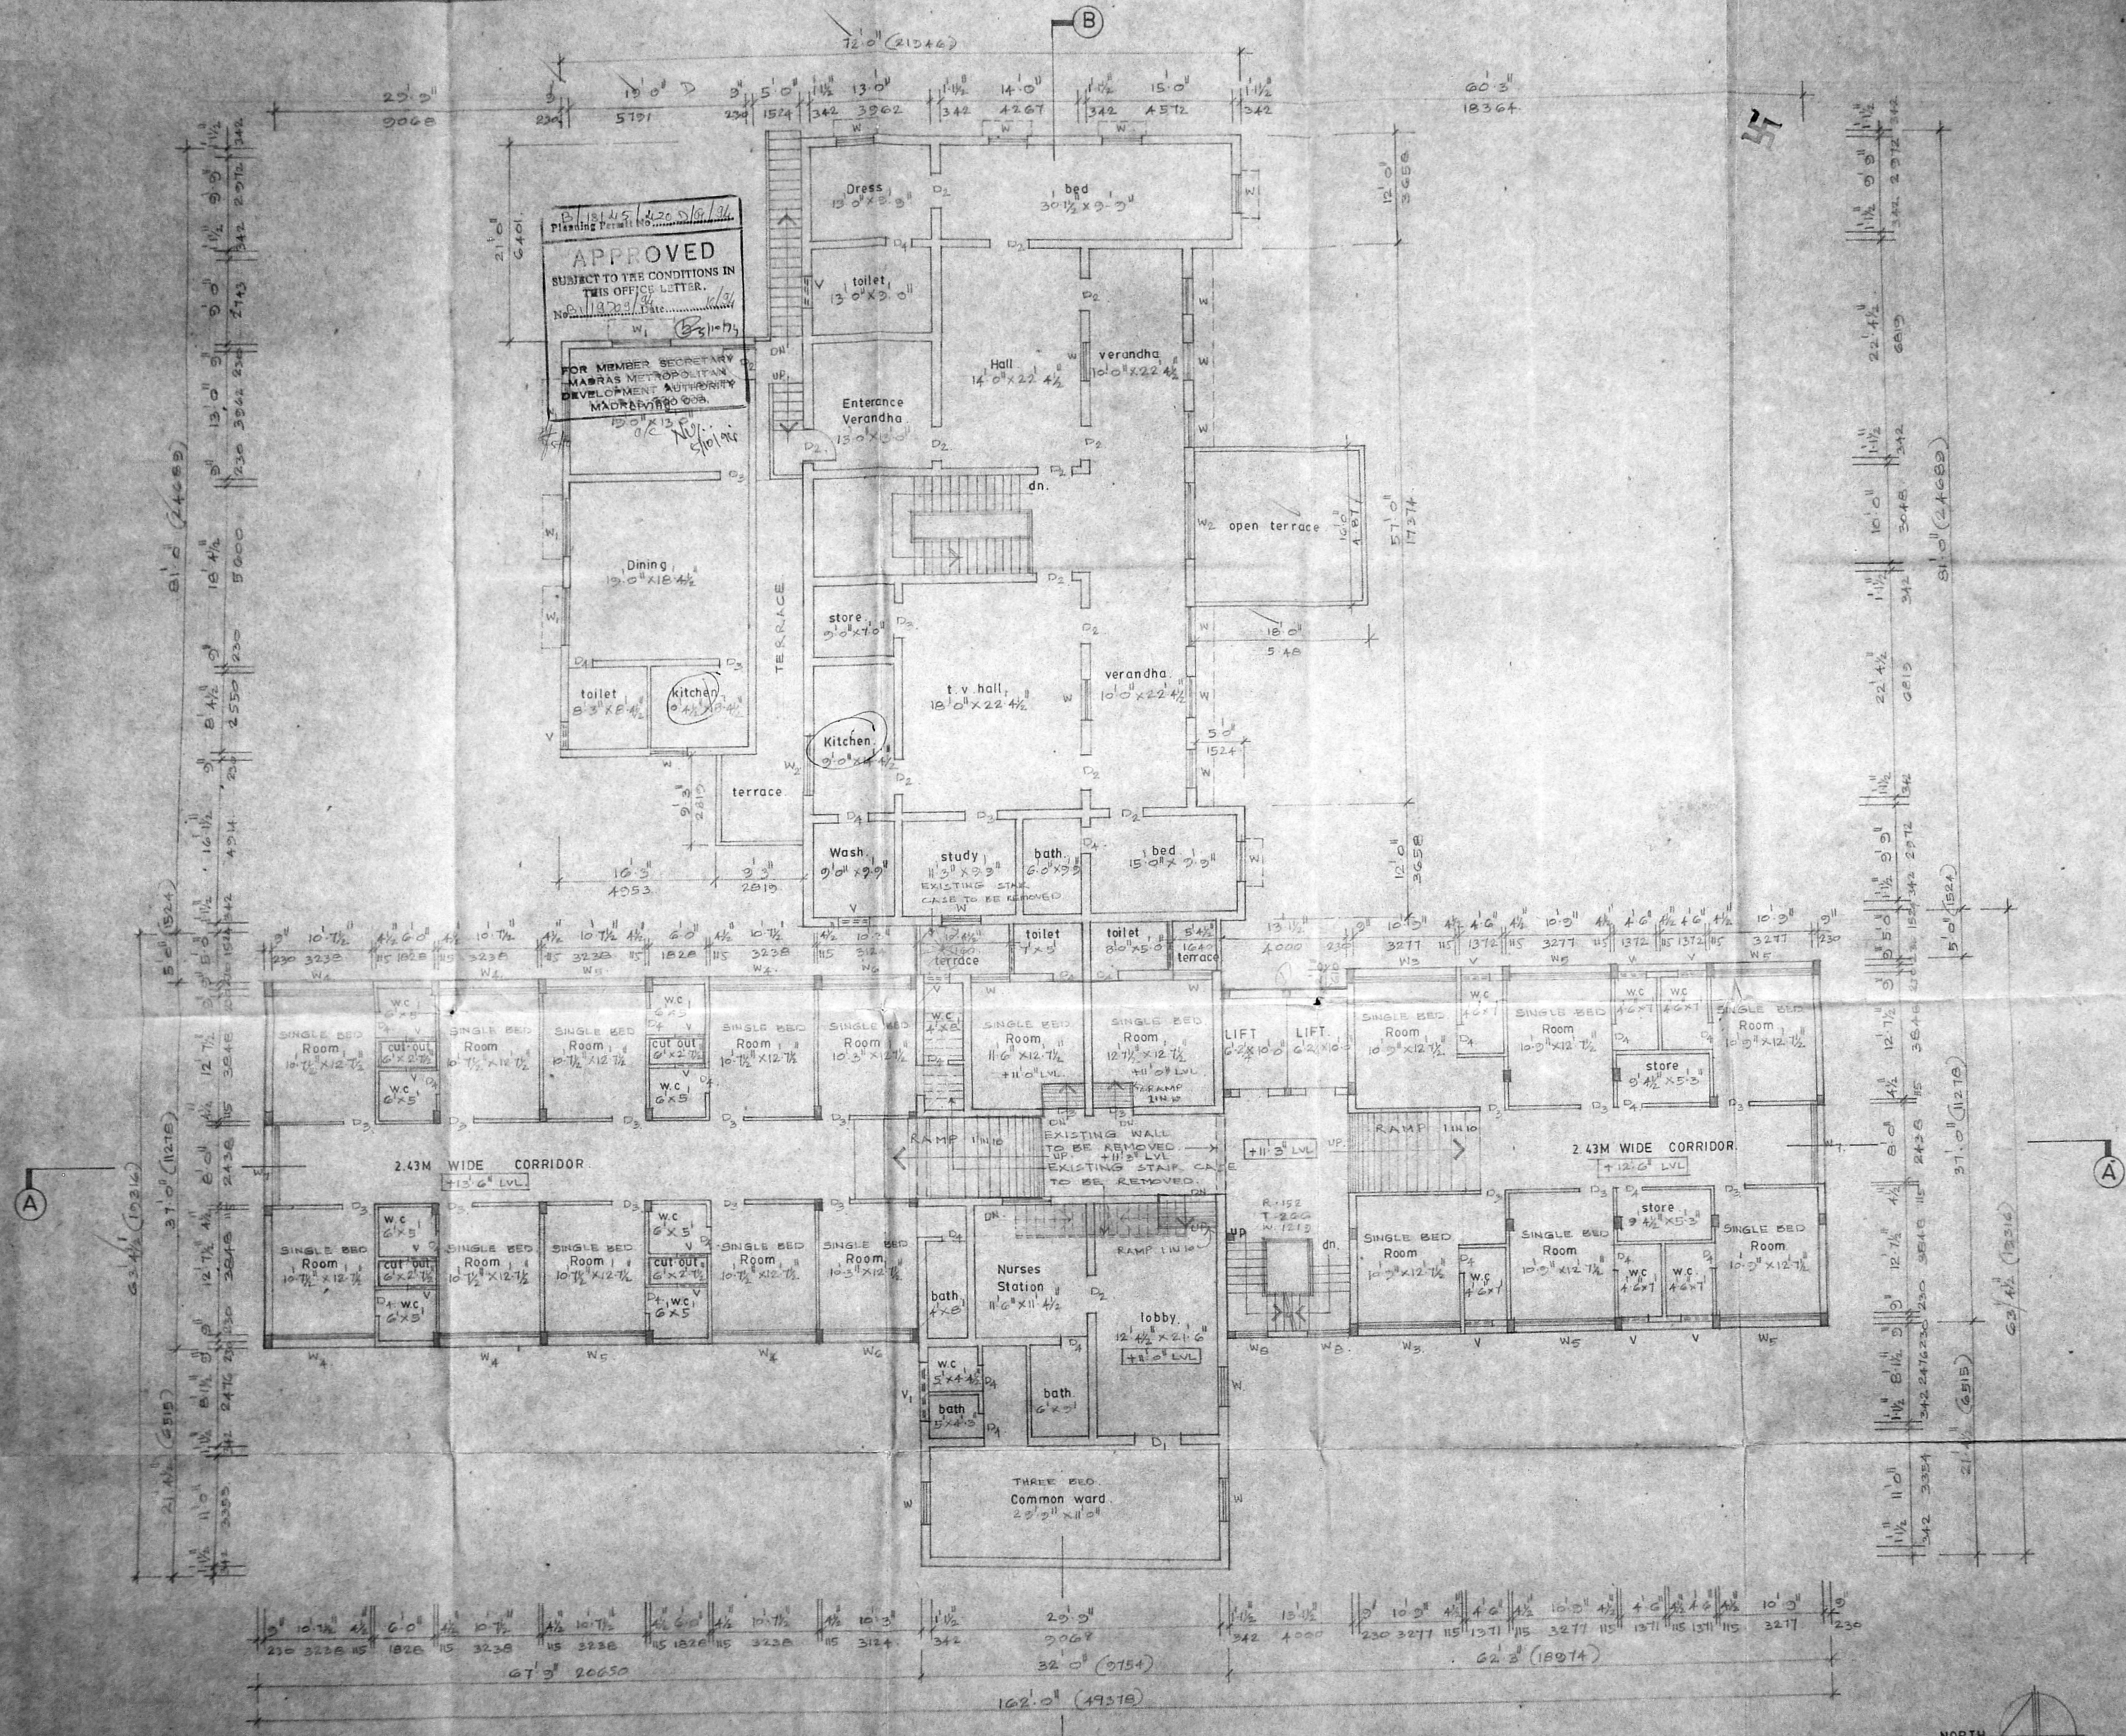


FIRST FLOOR PLAN.
 SCALE 1"=8'0" (1:100)

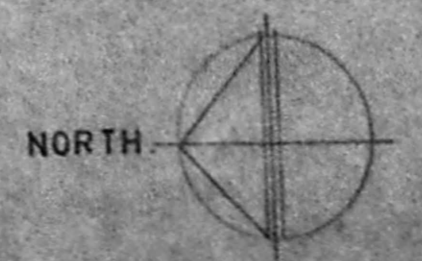

TYPE	WIDTH	HEIGHT	DESCRIPTION
W1	3'0"	6'6"	WALL MOUNTED WINDOW
W2	3'0"	6'6"	WALL MOUNTED WINDOW
P. 13145 / 20 / 14
 Planning Permit No.
APPROVED
 SUBJECT TO THE CONDITIONS IN
 THIS OFFICE LETTER.
 No. 19709 / 14 Date: 11/11/14
 FOR MEMBER SECRETARY
 MADRAS METROPOLITAN
 DEVELOPMENT AUTHORITY
 MADRAS-600 009.

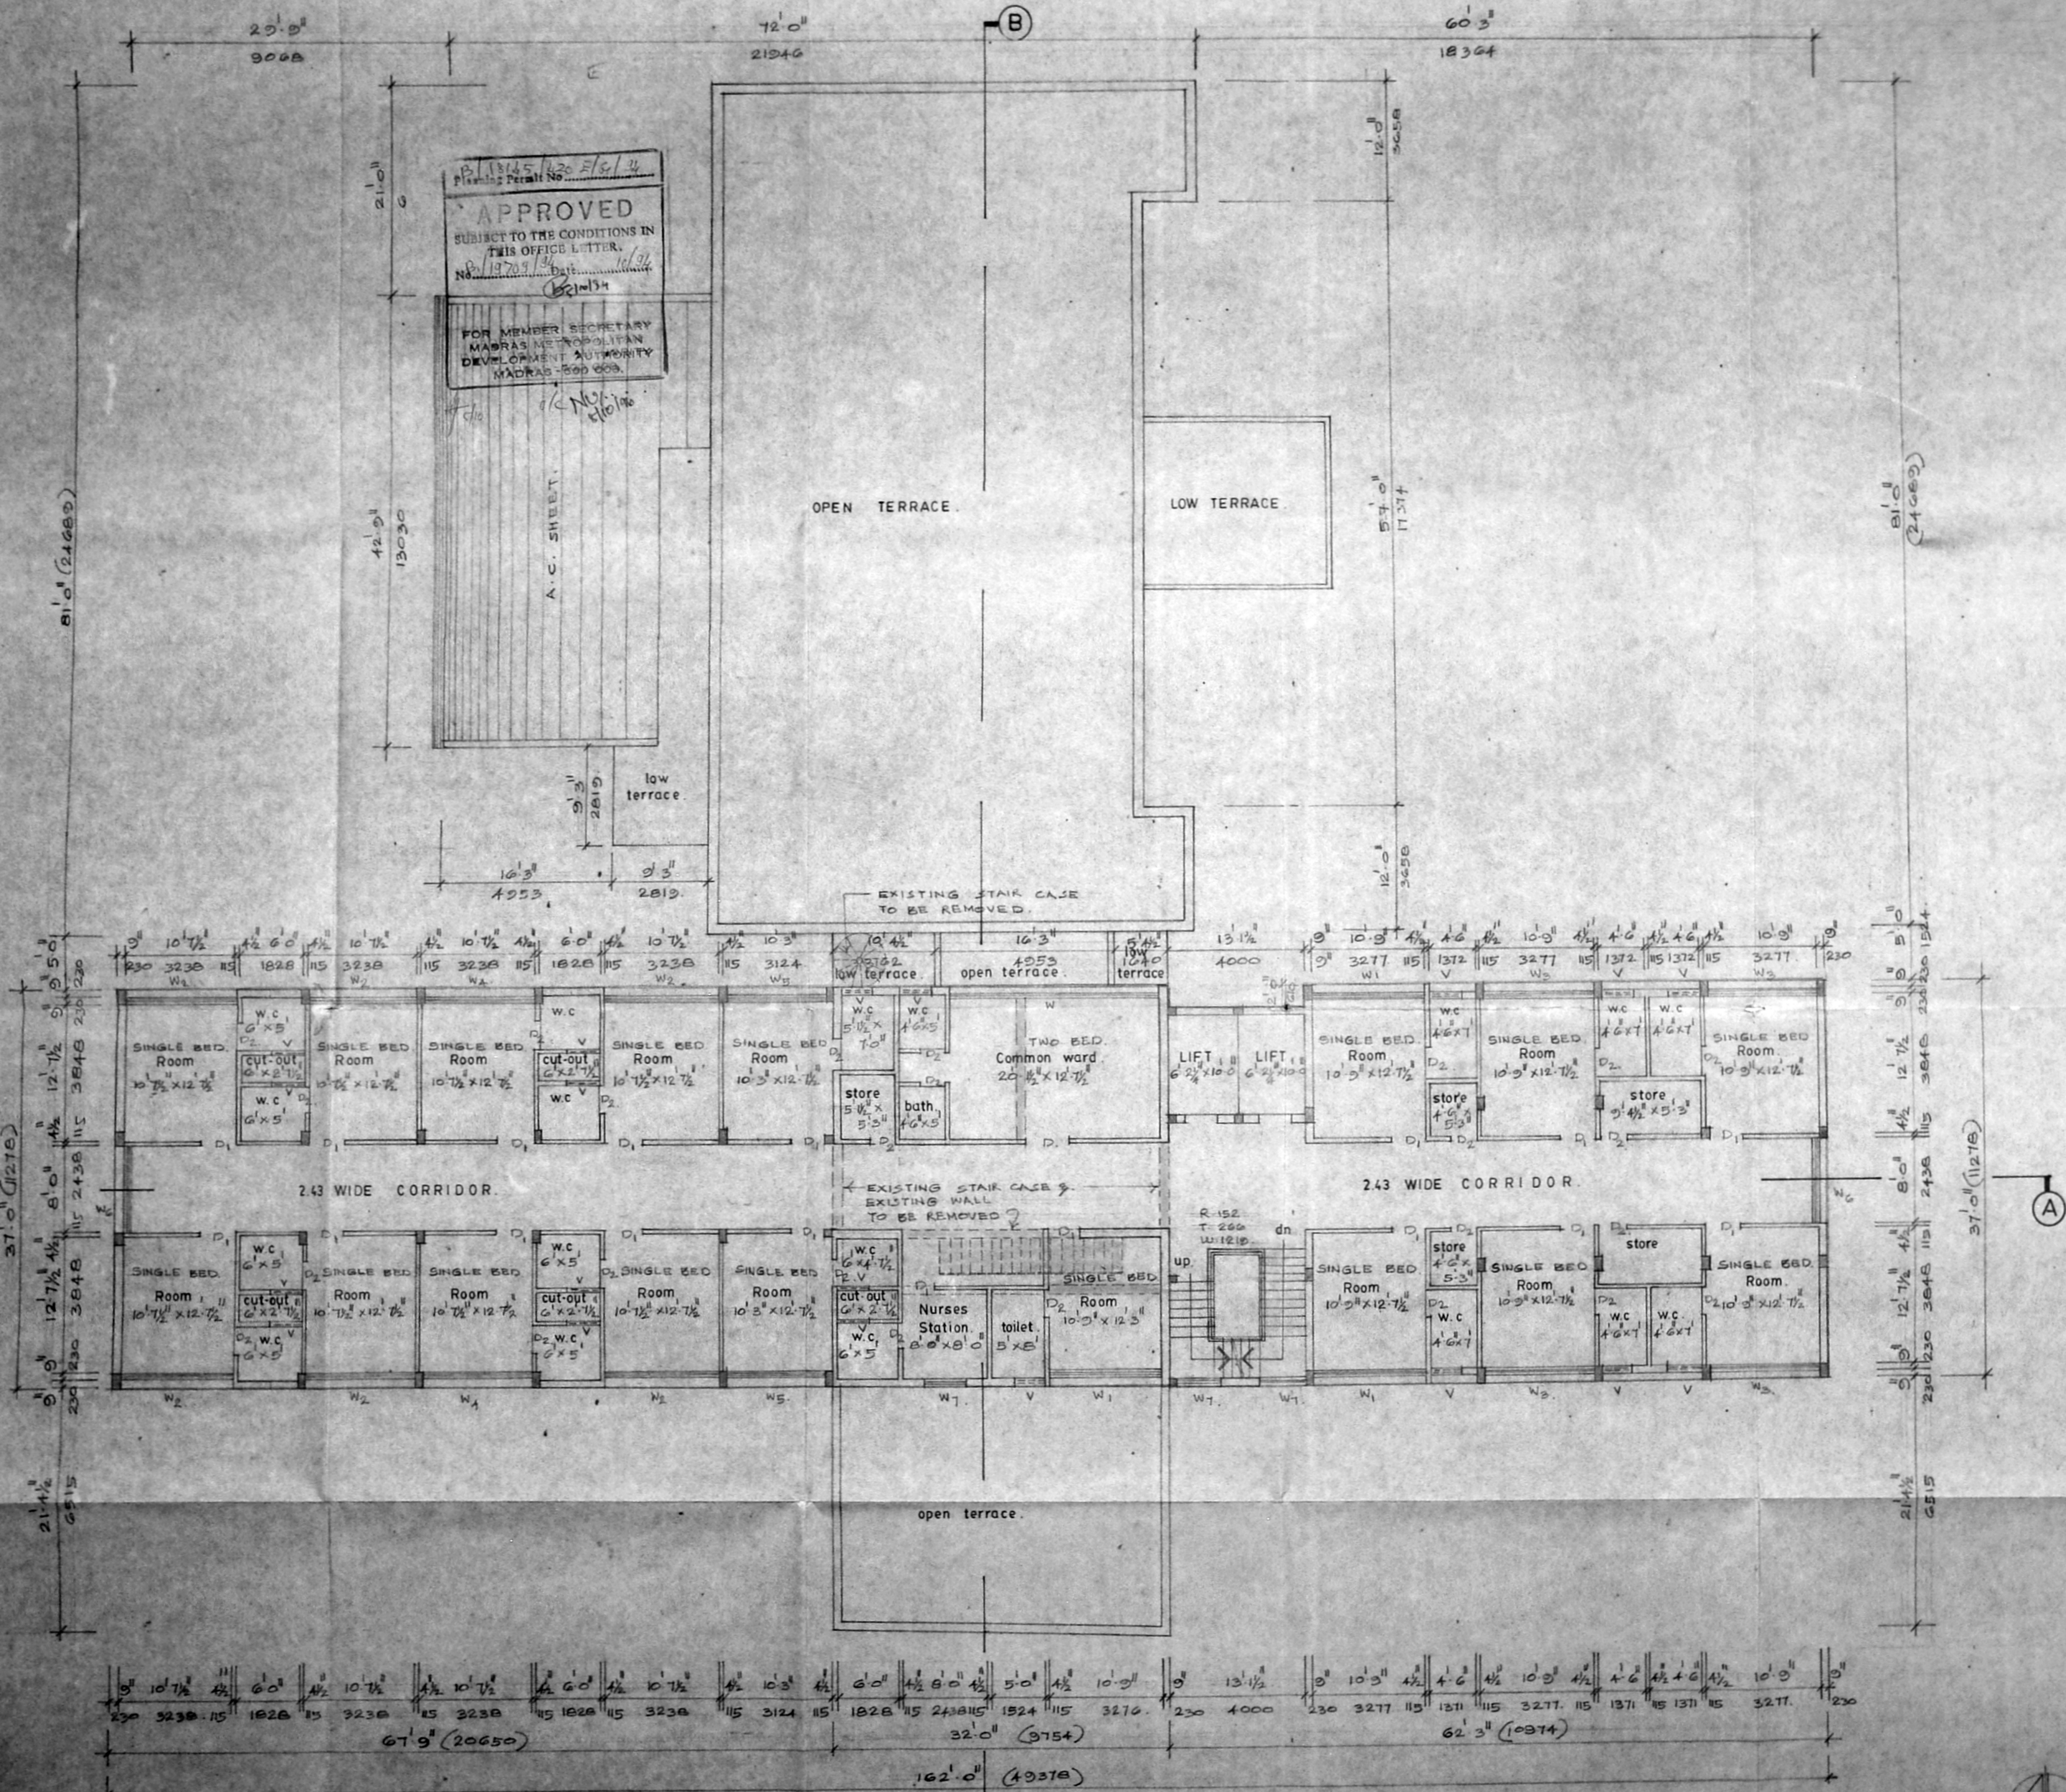

SECOND & THIRD FLOOR PLAN.
 SCALE 1/8" = 1'-0" (1:100)


COLOUR CODE REFERENCE.

	PROPOSED WORK
	EXISTING WORK TO BE DEMOLISHED
	EXISTING WORK

SIGNATURE OF OWNER
 S A Kulkarni

SIGNATURE OF ARCHITECT
 C. SELVARAJAN, ARCHT. I.D., ARA
 REGISTERED ARCHT. NO. 218
 Corporation of Madras
 1, SANGAPANI STREET,
 MADRAS-600 017.
 PROPOSED ADDITIONS AND ALTERATIONS TO THE
 EXISTING NURSING HOME AND RESIDENTIAL
 BUILDING IN S.NO.367/8 & 367/2 OF BLOCK NO. 22,
 DIVISION NO 63, DOOR NO 21, MC NICHOLS ROAD,
 CHETPUT, MADRAS - 31.

SECOND & THIRD FLOOR PLAN	JOB NO.	DRG NO.
SCALE 1/8" = 1'-0"	DATE	DRAWN: B. Dhondapani
ARCHITECTS SELVARAJAN & ASSOCIATES, 1 SANGAPANI ST., NAGAR, MADRAS-17.		

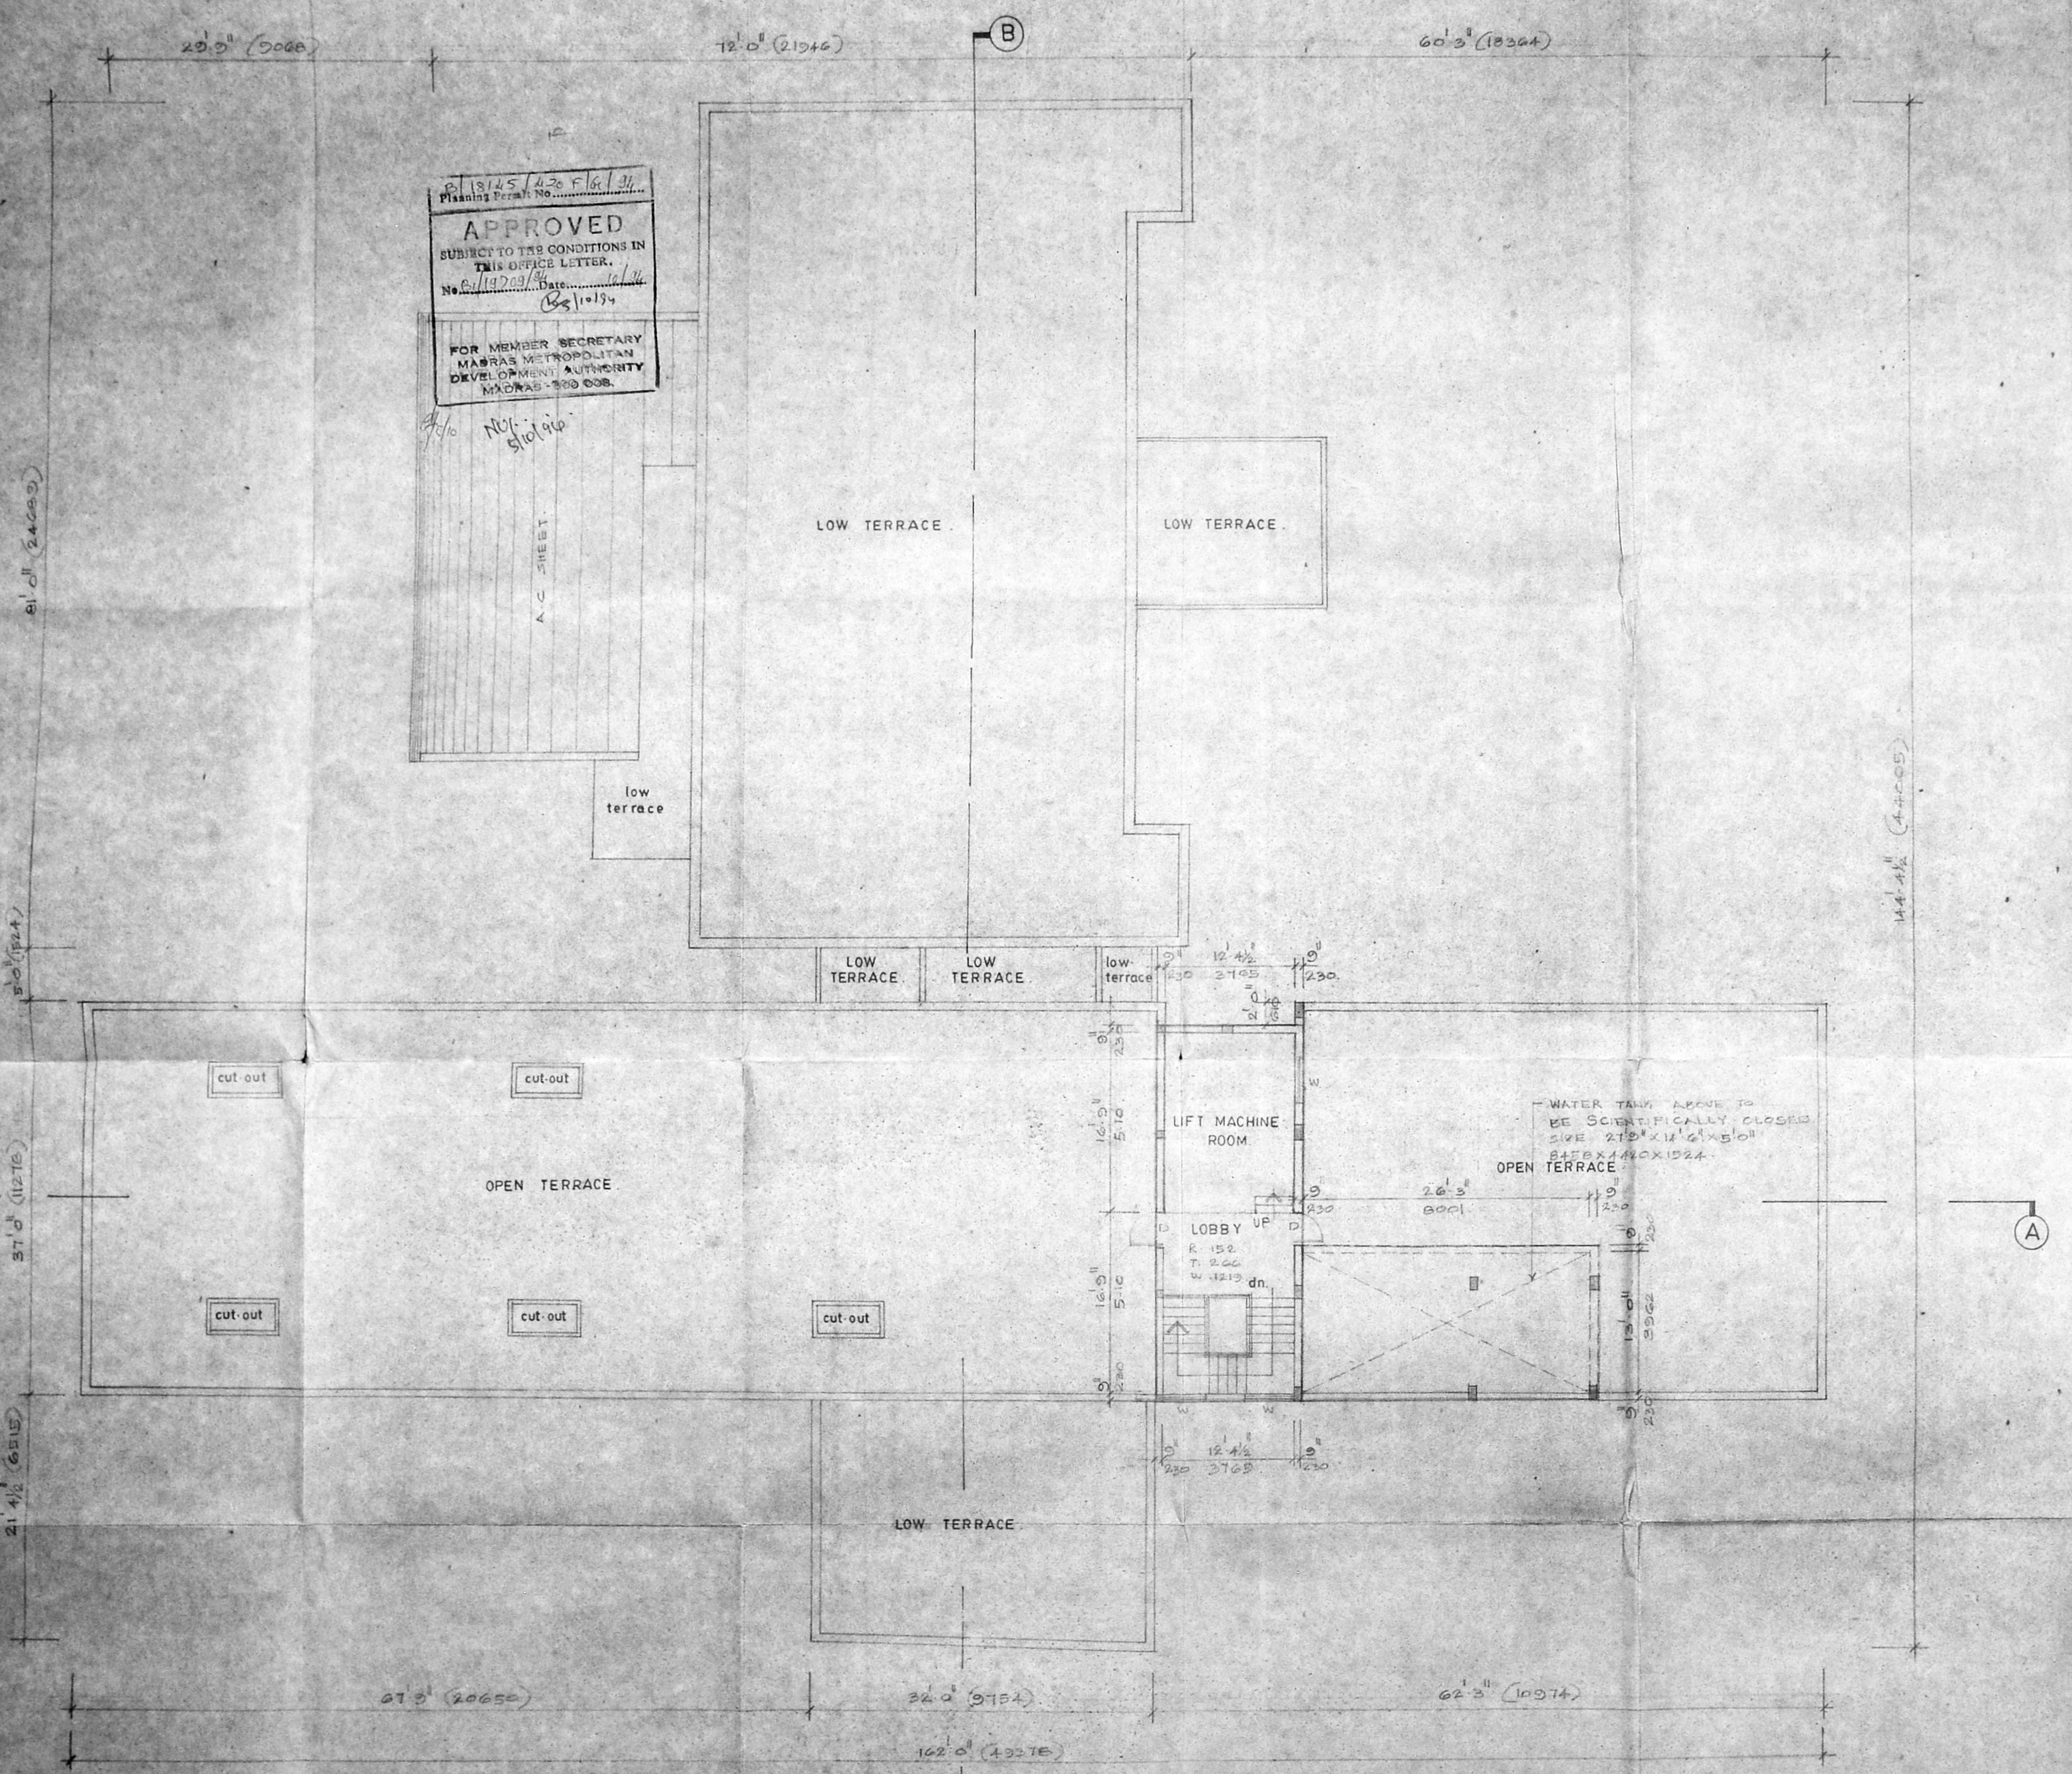

18145/430 F/6/31
 Planning Permit No.
APPROVED
 SUBJECT TO THE CONDITIONS IN
 THIS OFFICE LETTER.
 No. 119203/36 Date: 16/11/1974
 18/11/74
 FOR MEMBER SECRETARY
 MADRAS METROPOLITAN
 DEVELOPMENT AUTHORITY
 MADRAS - 600 008.

TERRACE' FLOOR PLAN.
 SCALE 1" = 8' 0" (1:96)

SCHEDULE OF JOINERY			
TYPE	WIDTH	HEIGHT	DESCRIPTION
D	3' 0"	1' 0"	FLUSH DOOR
W	4' 0"	4' 0"	GLAZED WINDOW

MMDA TB/PP NO. /
 C.No. 18145/430 F/6/31
 Part I
 Part II
 20/11/74
 A.P.

COLOUR CODE REFERENCE

- PROPOSED WORK
- EXISTING WORK

S. A. K. K. K.
 SIGNATURE OF OWNER

G. SELVARAJAN ARCH. (INDIA) LTD.
 ARCHITECTS
 1, SARANGAPANI STREET
 MADRAS - 600 011.
 SIGNATURE OF ARCHITECT


PROPOSED ADDITIONS AND ALTERATIONS TO THE
 EXISTING NURSING HOME AND RESIDENTIAL
 BUILDING IN R.S. NO 357/8 & 367/2 OF BLOCK
 NO 22, DIVISION NO 63, DOOR NO 21
 MC NICHOLS ROAD, CHETPUT, MADRAS 31

TERRACE FLOOR PLAN	JOB NO	DRG. NO
SCALE 1" = 8' 0"	DATE	DRAWN: B. Dhandapani


ARCHITECTS -
SELVARAJAN & ASSOCIATES,
 1, SARANGAPANI ST. T. NAGAR, MADRAS - 17

MADRAS METRO. NO. 1
 C.No. 8/52/94
 APPD.
 DATE: 1/11/94
 FILE NO. 1/11/94
 27


APPROVED
 SUBJECT TO THE CONDITIONS IN
 THIS OFFICE LETTER.
 No. 19203/94
 FOR MEMBER SECRETARY
 MADRAS METROPOLITAN
 DEVELOPMENT AUTHORITY
 MADRAS-600 008.

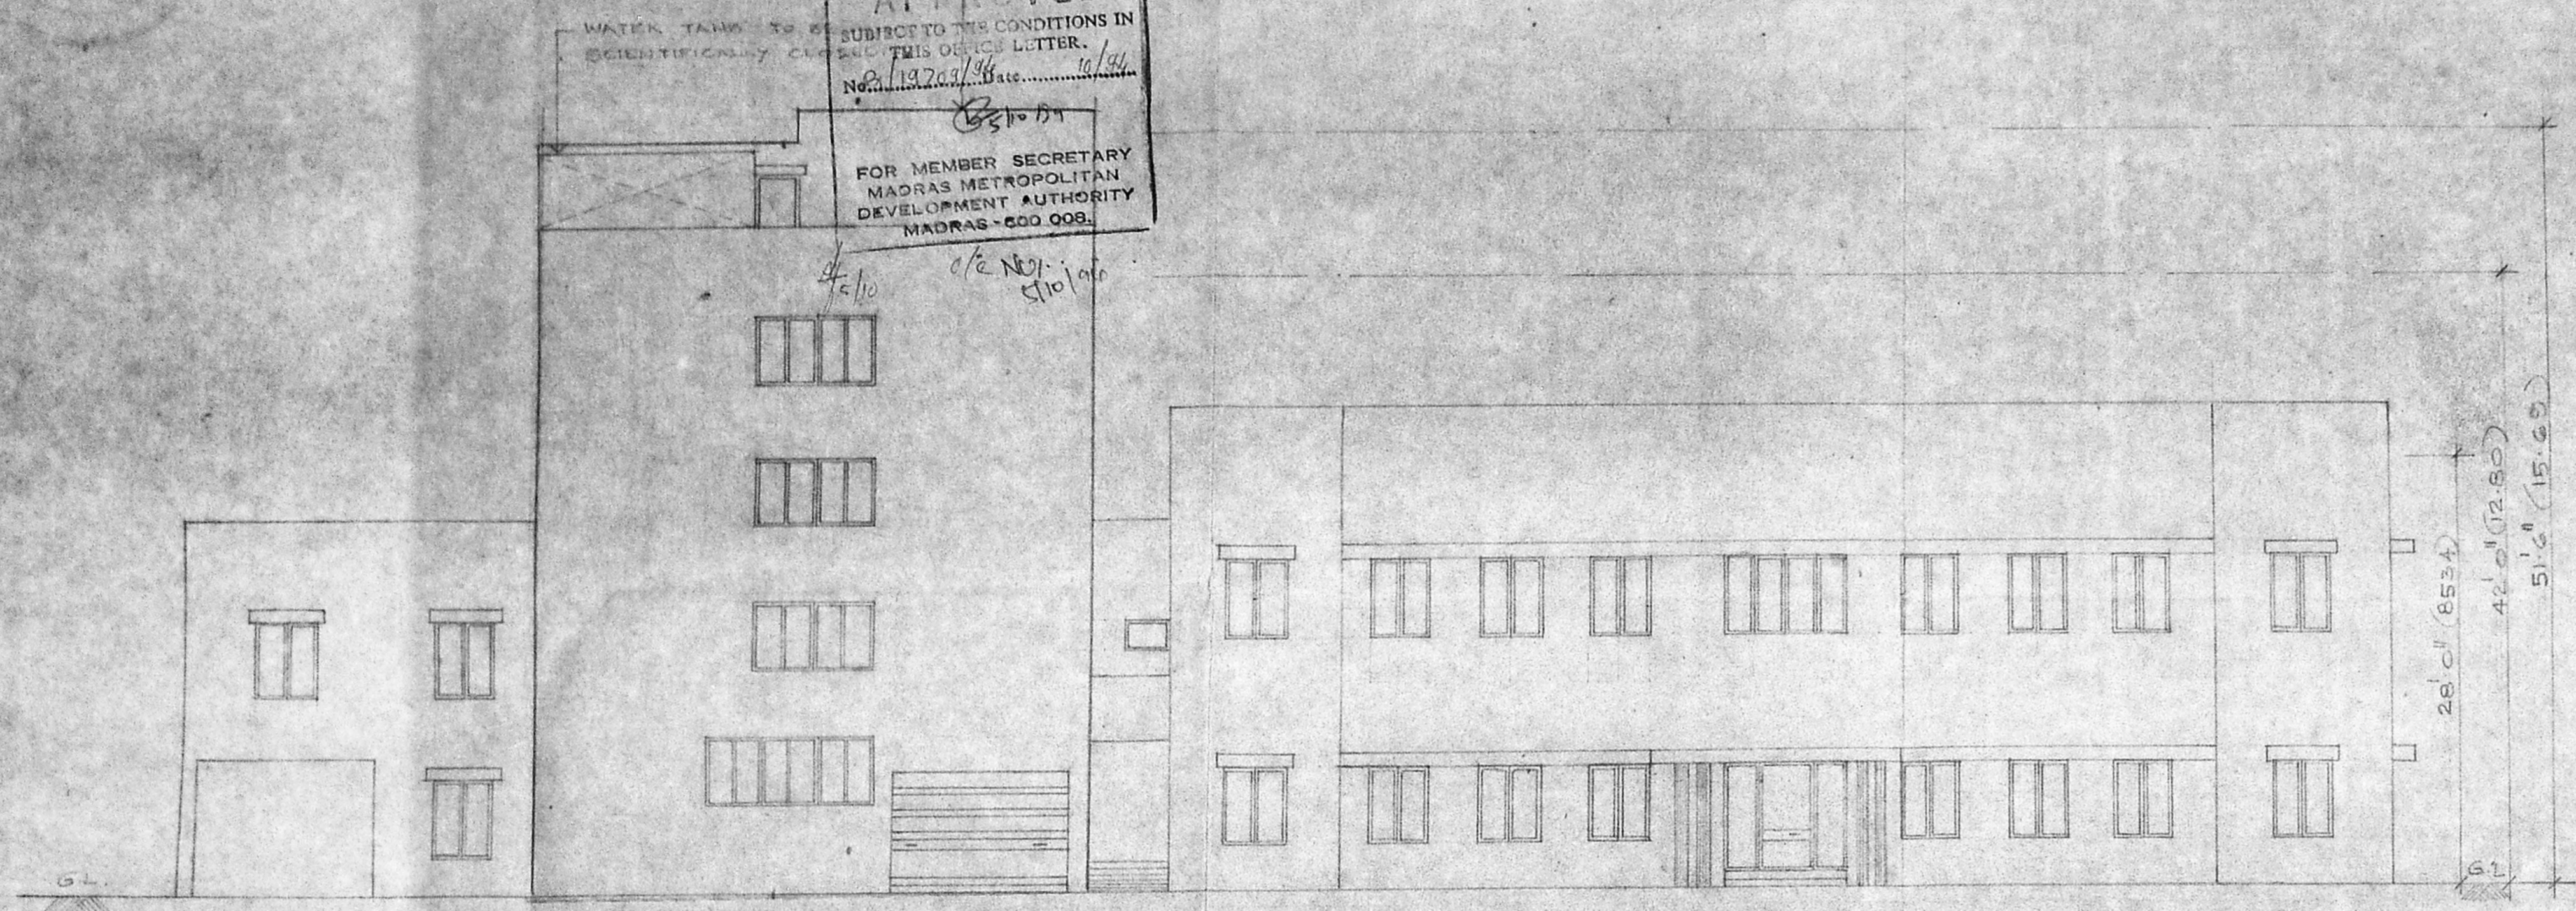

FRONT ELEVATION.
 SCALE 1"=8'0" (1:100)

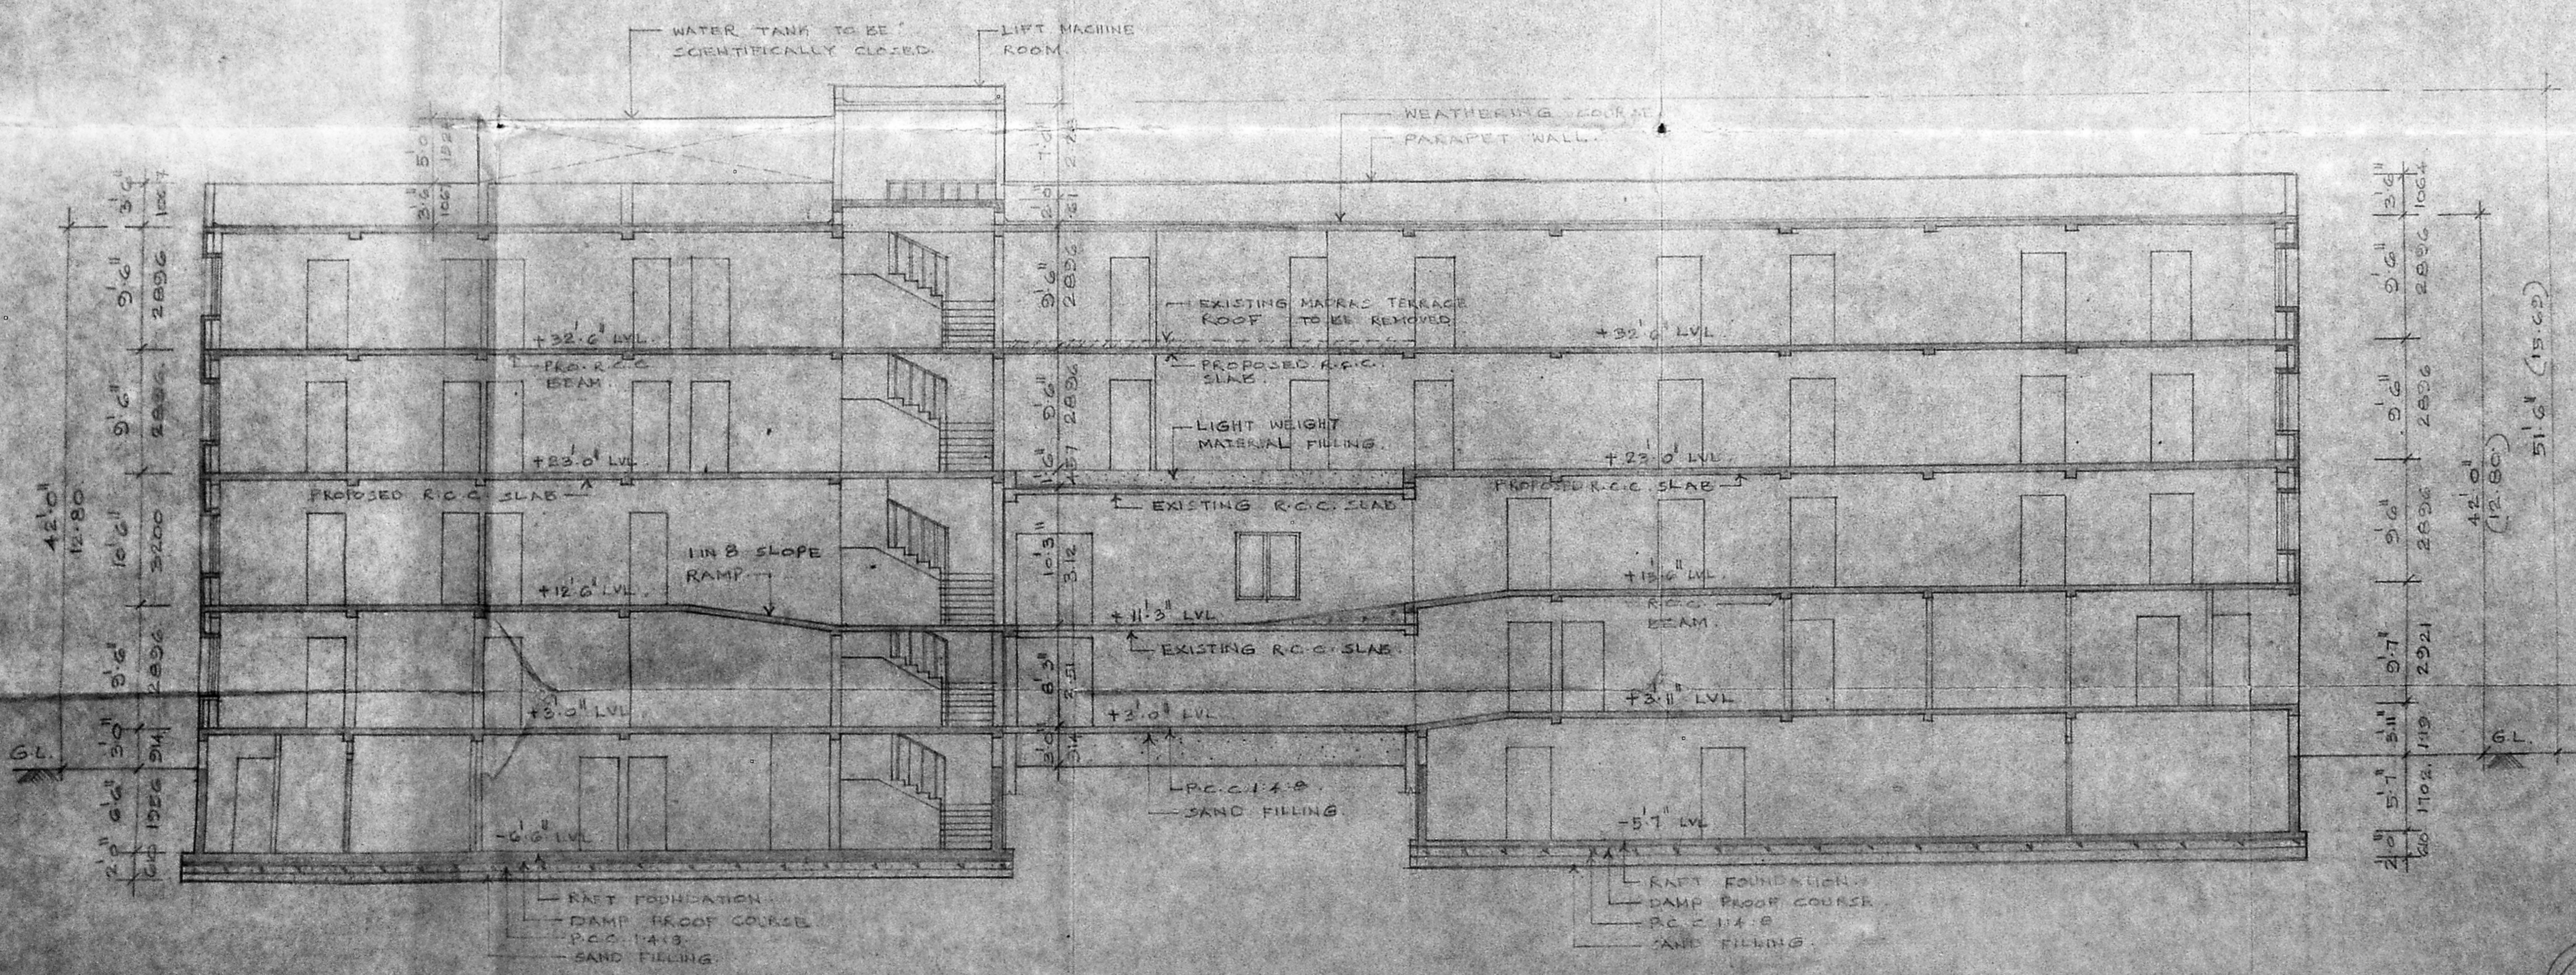

SECTION ON "AA"
 SCALE 1"=8'0" (1:100)

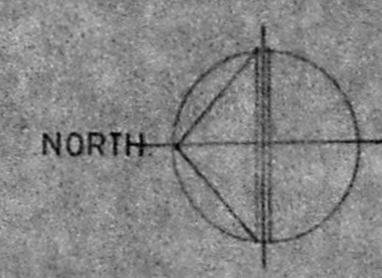

COLOUR CODE REFERENCE
 [Solid line] PROPOSED WORK
 [Dashed line] EXISTING WORK TO BE REMOVED
 [Dotted line] EXISTING WORK

S.A. Kella

SIGNATURE OF OWNER

C. SELVARAJAN, ARCHT. I.D. 218
 REGISTERED ARCHITECT No. 218
 Sarangapani Street
 MADRAS-600 017.

SIGNATURE OF ARCHITECT
 PROPOSED ADDITIONS AND ALTERATIONS TO THE
 EXISTING NURSING HOME AND RESIDENTIAL
 BUILDING IN R.S. NO 367/8 & 367/2 OF BLOCK
 NO 22 DIVISION NO - 63, DOOR NO 21,
 MC NICHOLS ROAD, CHETPUT, MADRAS 31.

SECTION & ELEVATION	JOB NO	DRG NO
SCALE 1"=8'0"	DATE	DRAWN BY

ARCHITECTS
SELVARAJAN & ASSOCIATES
 1 SARANGAPANI ST, T. NAGAR, MADRAS, 17