




FRONT ELEVATION.

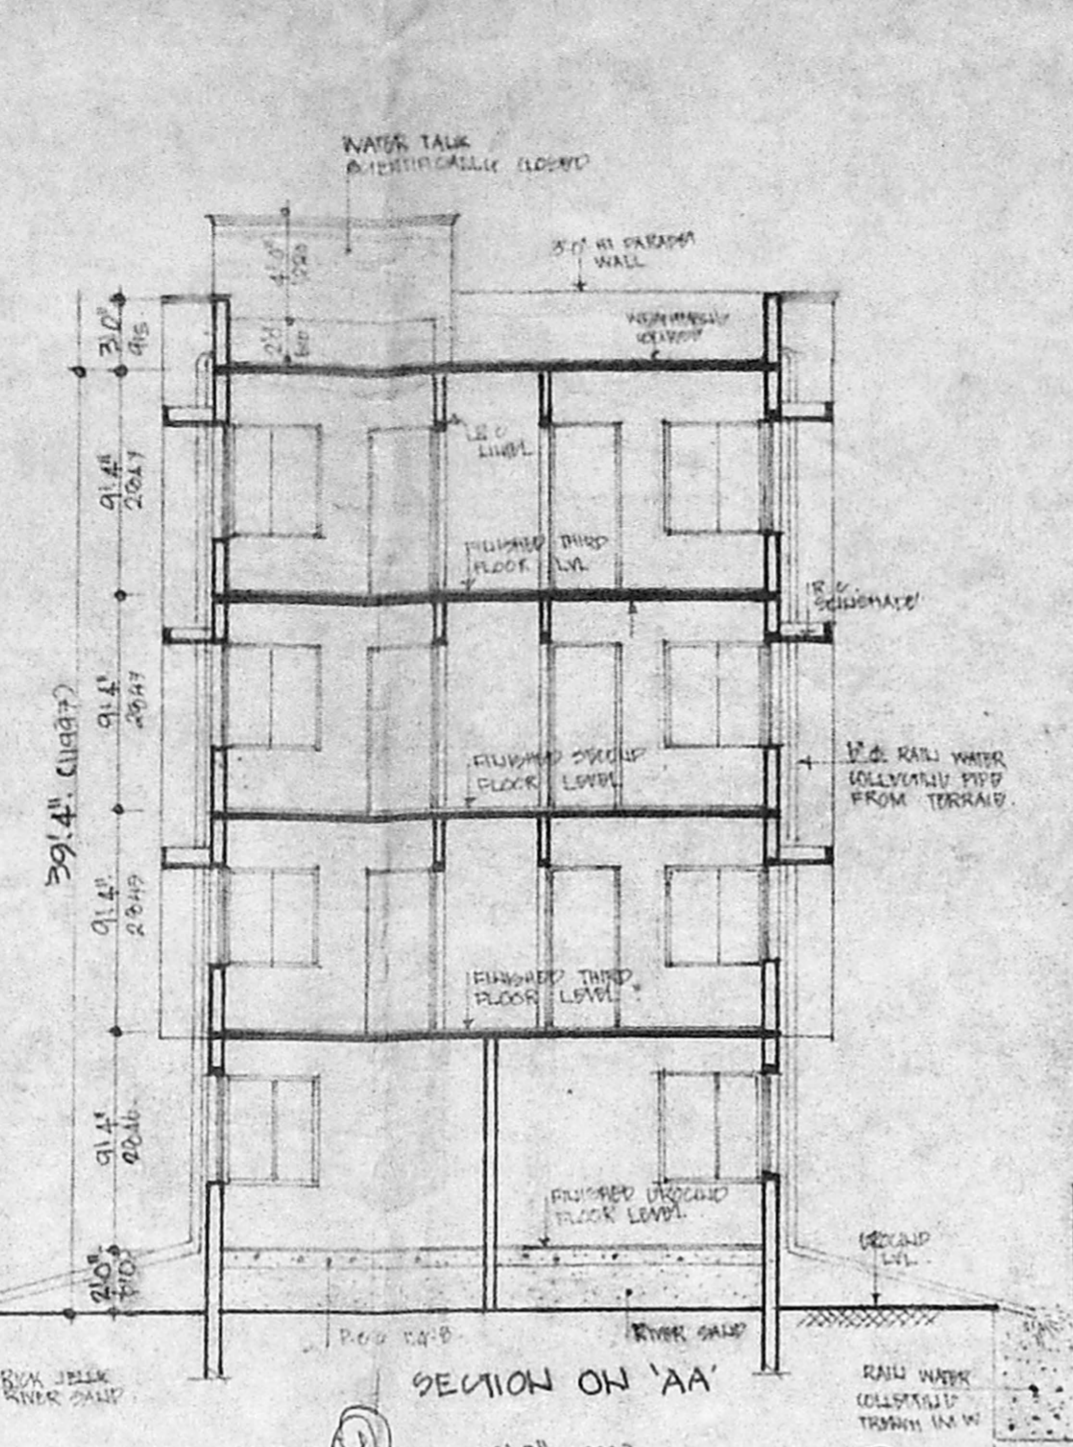

SECTION ON 'AA'

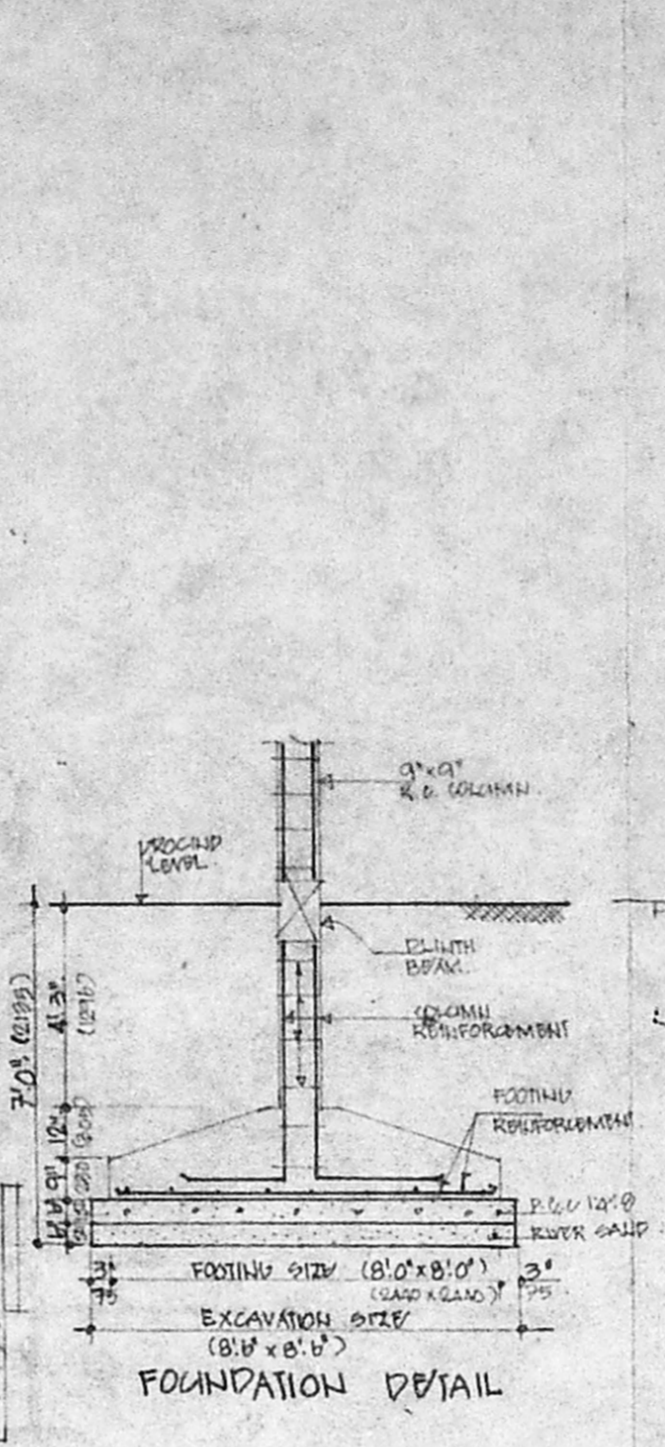


FOUNDATION DETAIL

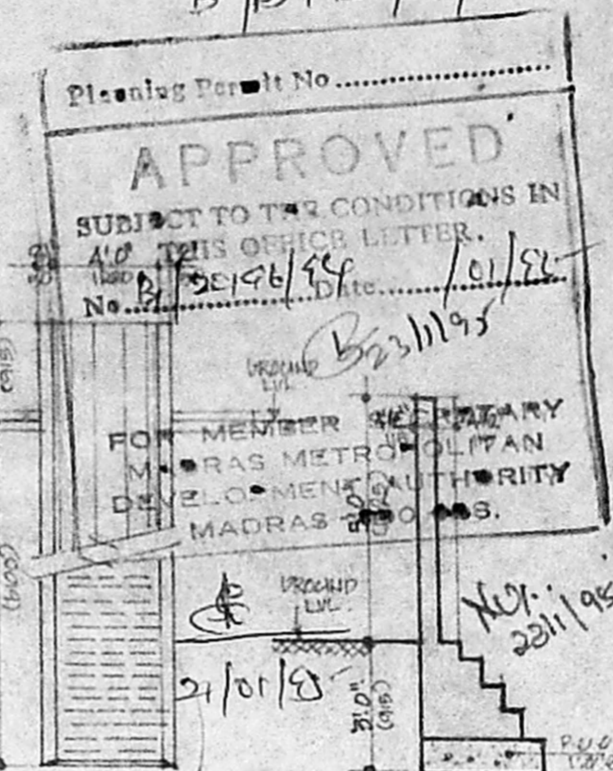


WELL DETAIL


COMPOUND WALL DETAIL.

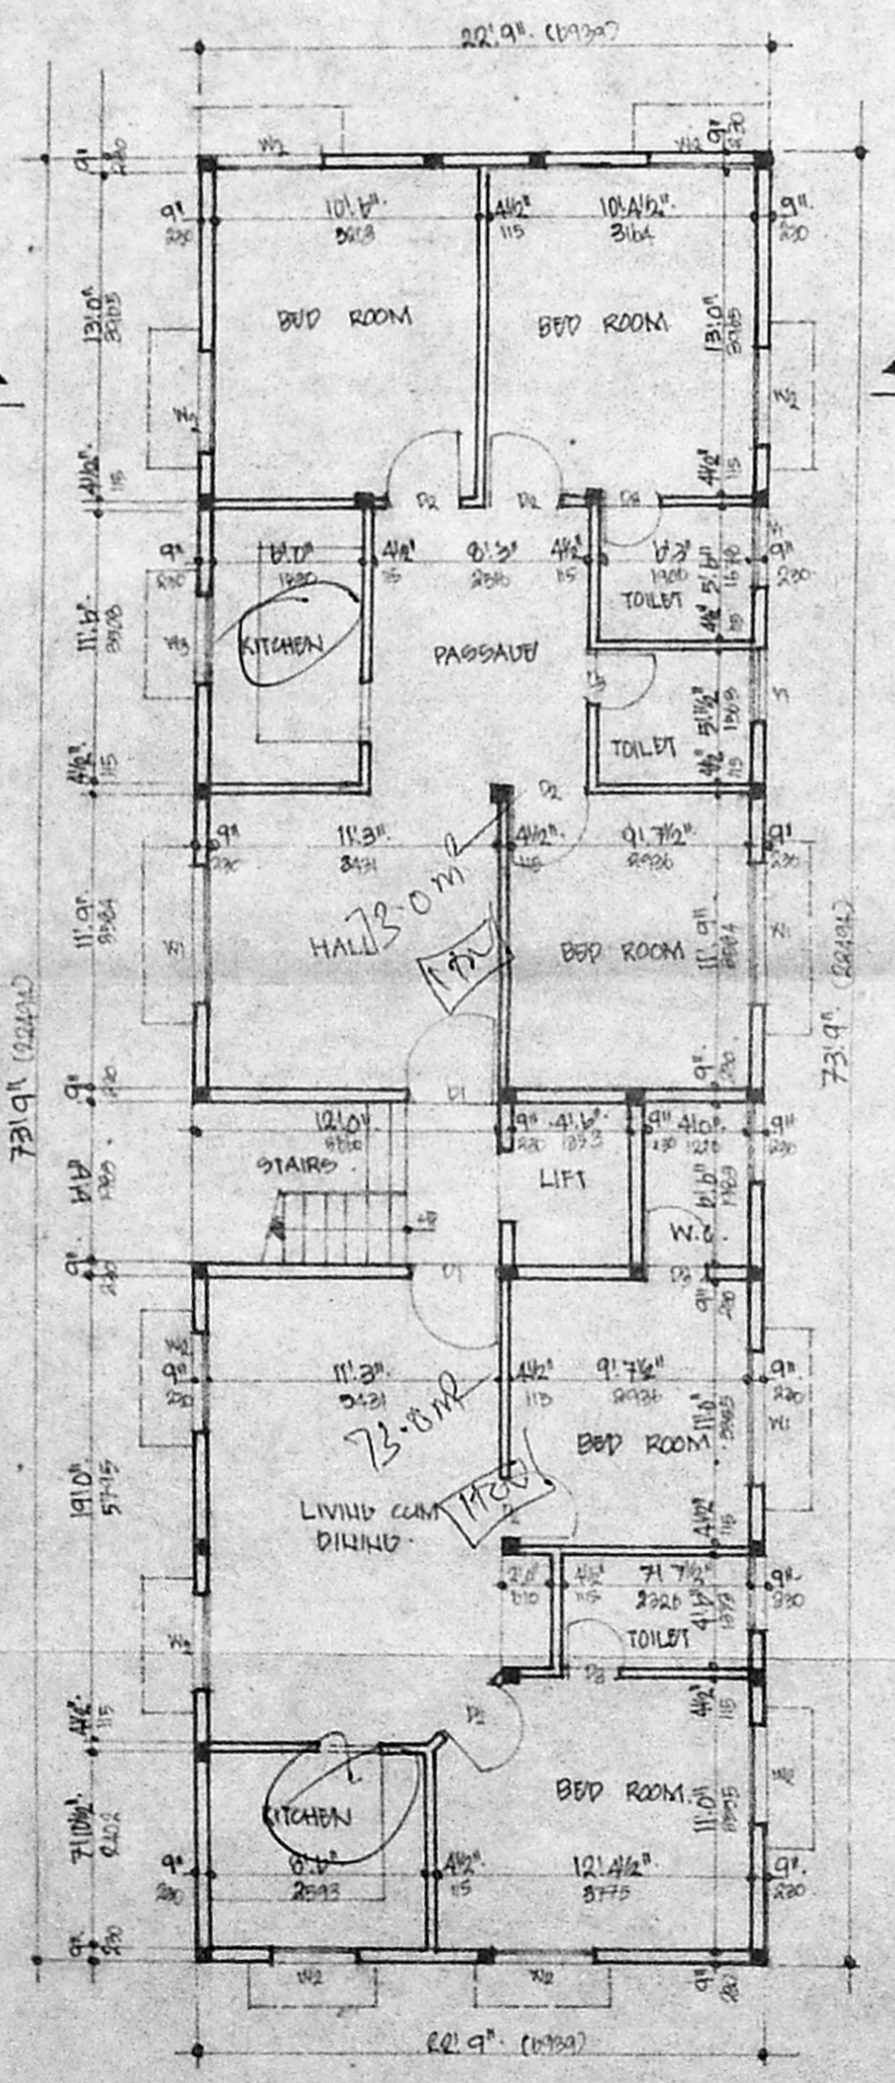


GROUND FLOOR PLAN.

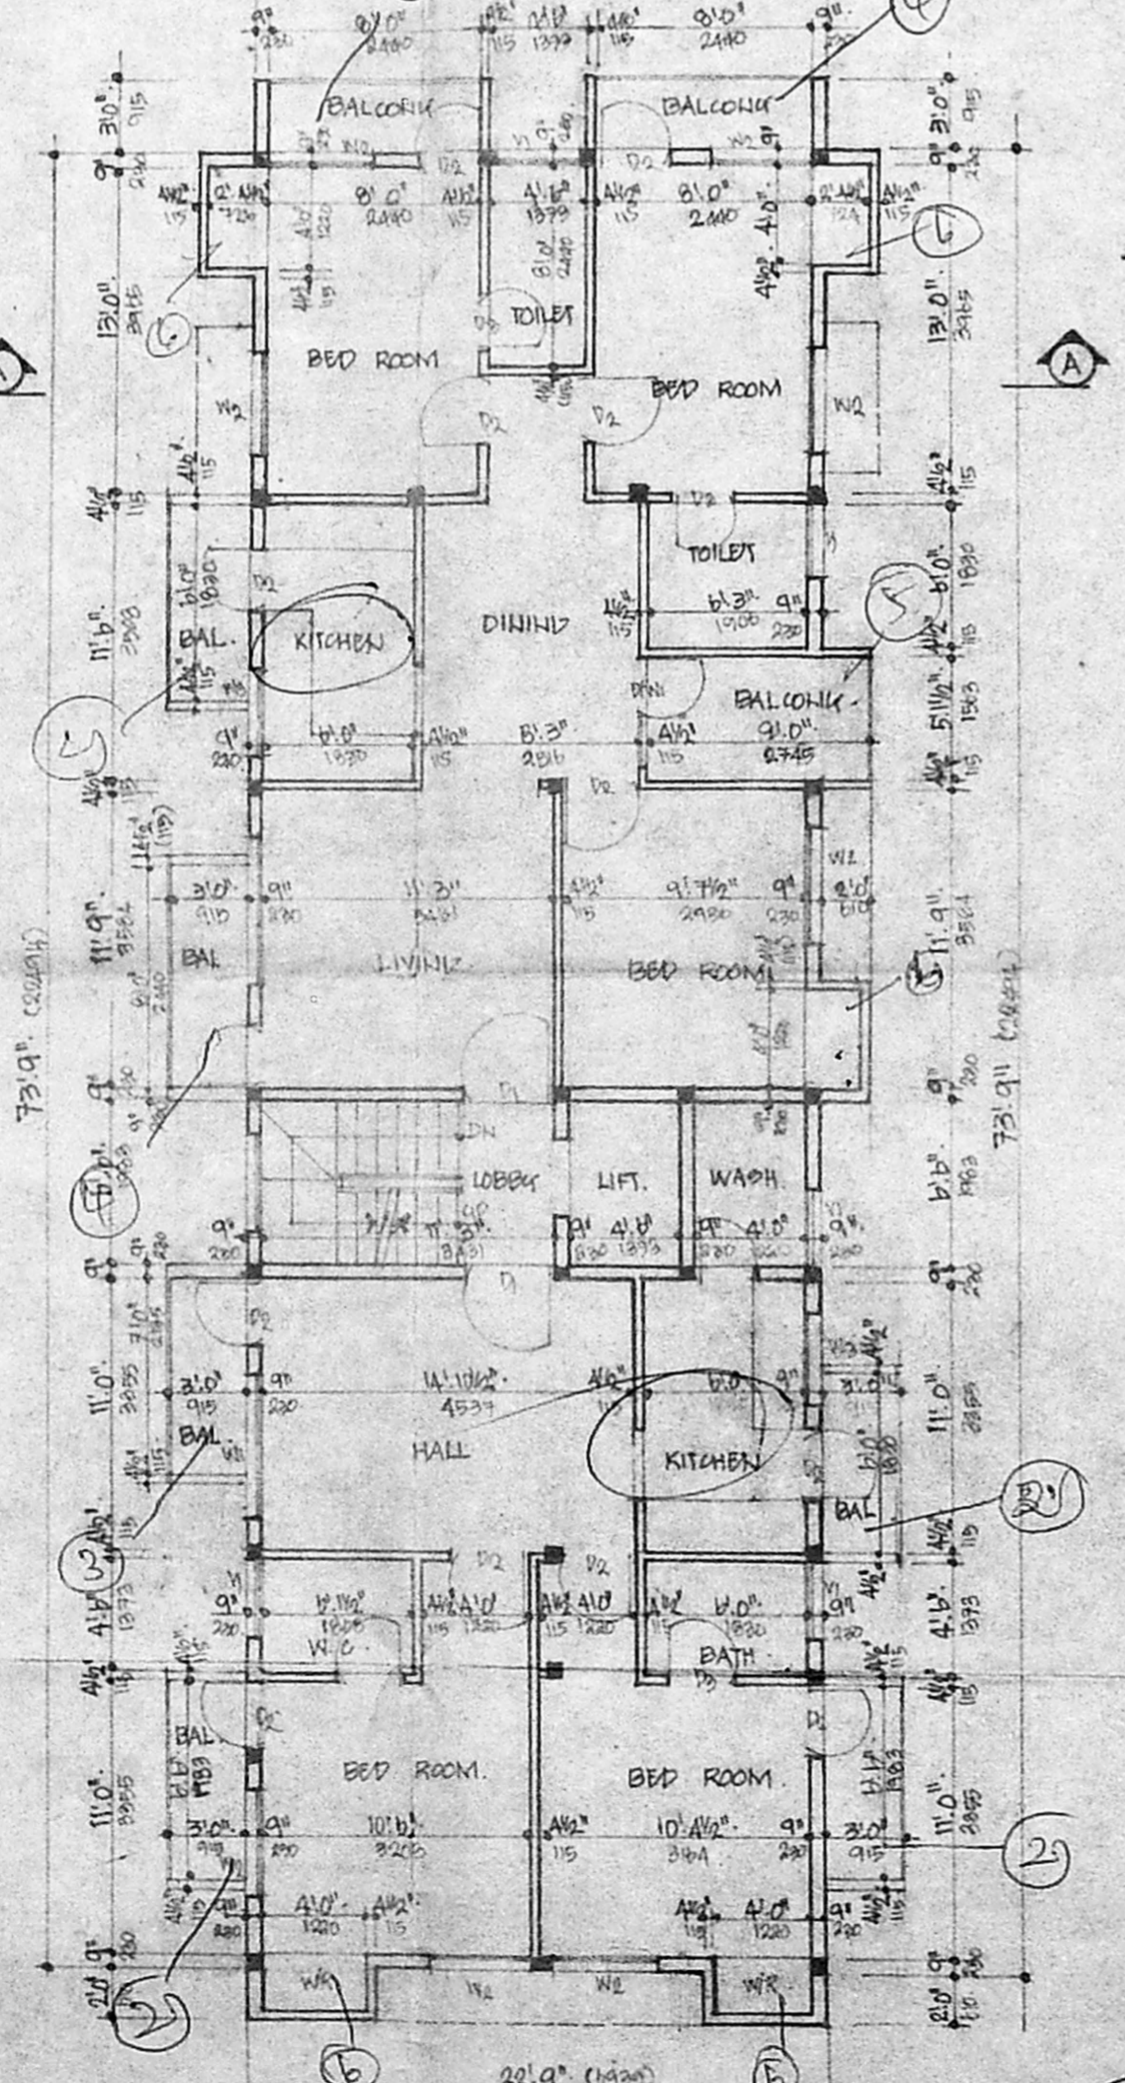

TYPICAL FLOOR PLAN.
(FIRST, SECOND AND THIRD FLOOR)

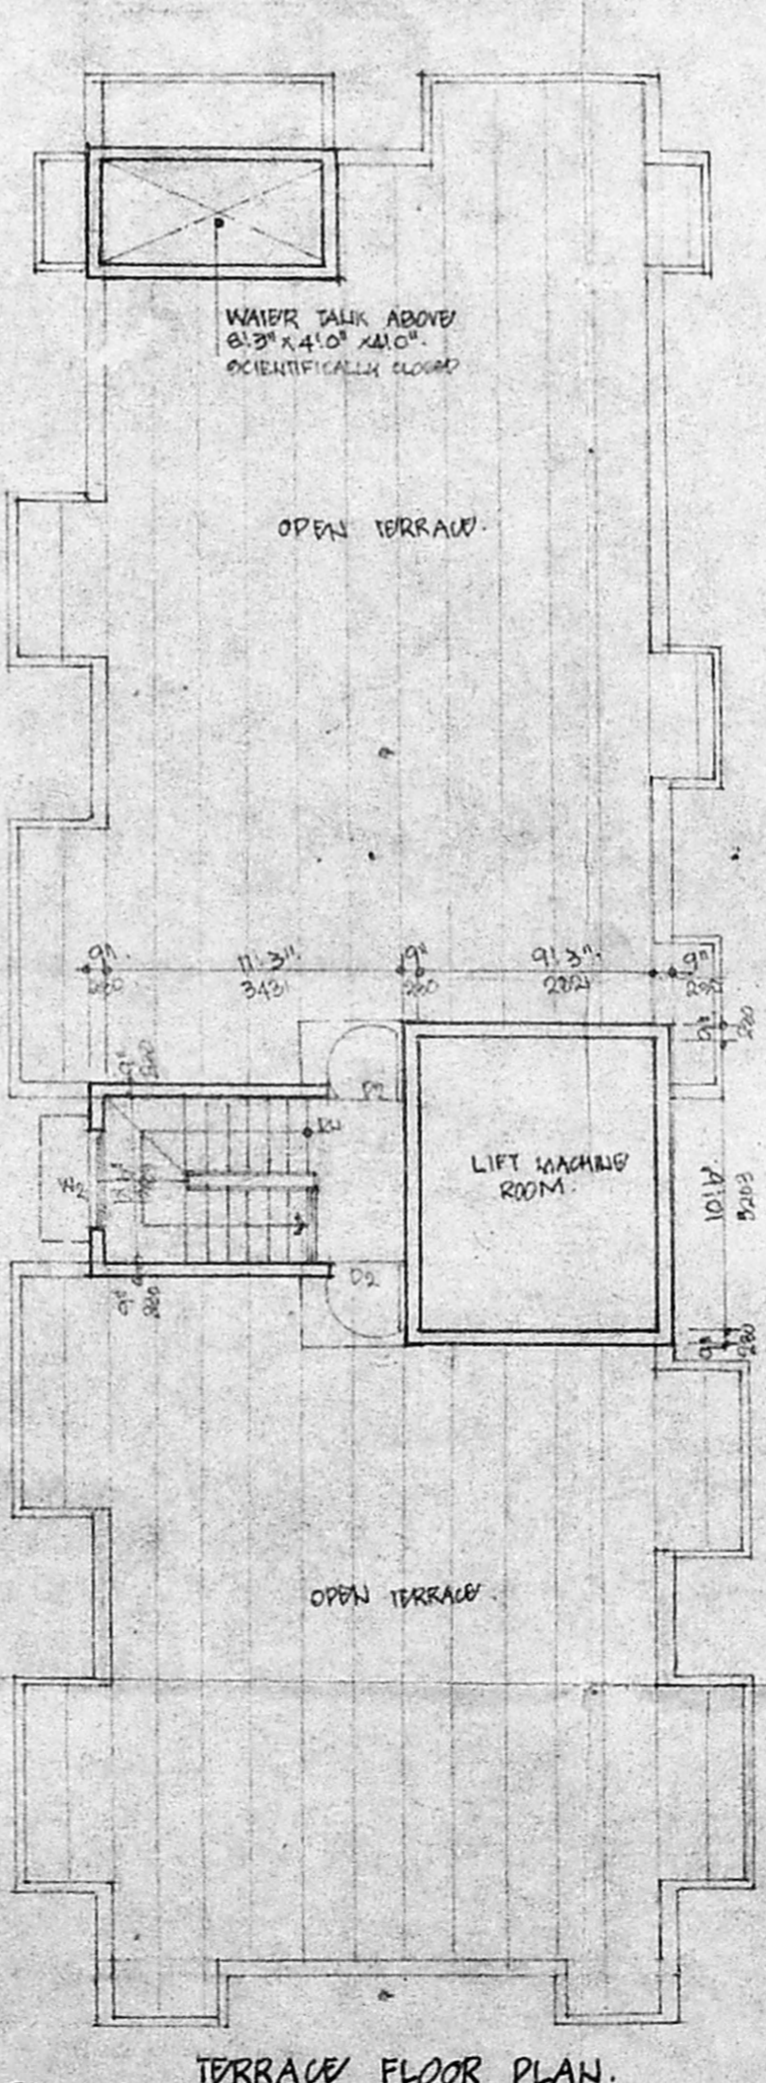

TERRACE FLOOR PLAN.

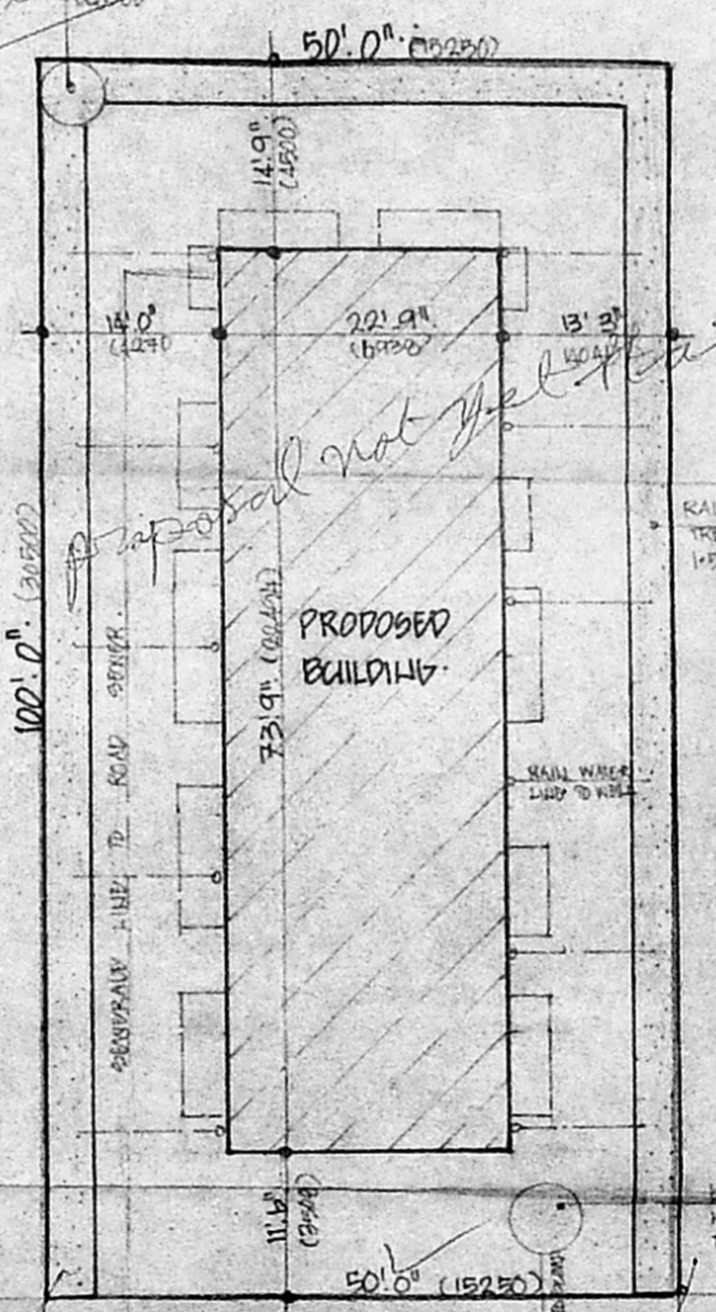

SITE PLAN.

Handwritten notes:
S2 ✓
D ✓
W.S ✓
Road - Topped
Exg. by not yet demolded
Inspection plan
20/10/94

KEY PLAN.
NOT TO SCALE.

B/20196/14

SPECIFICATIONS.

1. R.C. COLUMN, FOOTING & FOUNDATION
2. CONCRETE AREAS, CHIMNEYS, etc. FINISH
3. FLOORING
4. BRICKWORK IN BATHROOM AND TOILET
5. D.P.M. TO
6. WALLS ARE PLASTERED BY COMBUST PLASTER
7. WALLS ARE FINISHED BY COMBUST PLASTER
8. ALL ROOFING WORK BY COMBUST PLASTER
9. ROOFING WORK BY COMBUST PLASTER
10. ROOFING WORK BY COMBUST PLASTER
MDA BI/PP NO. 1
B/20196/14

SCHEDULE OF JOINERY.

TYPE	QTY	DESCRIPTION
D1	1	1" x 1" x 1" DOOR
D2	1	1" x 1" x 1" DOOR
PROPOSED FLATS AT
PLOT NO. 242B, DOOR NO. AH-07
R.S. NO. 1, NADUVAKKARAI VILLAGE
ANNANADAR, MADRAS.

CONCRETE.
S. THIRUVENUDAM.

A-20 ANNANADAR
MADRAS, P.O. 102
PHONE: 426 92, 92, 62 04 03

AREA STATEMENT.

AREA	22 FT	22 M.
PROPOSED FLOOR	1578.00	155.93
FIRST FLOOR	1931.00	174.46
SECOND FLOOR	1931.00	174.46
THIRD FLOOR	1931.00	174.46
TOTAL	7471.00	679.33
PLOT AREA	5000.00	464.50
PLOT COVERAGE	33.8%	
F.P.I.	1.49	

LOCAL MAP REFERENCE

PROPOSED

ROAD

PLOT BOUNDARY

SCALE: 1" = 10' 0"

DRAWN BY: [Signature]

OWNER'S SIGNATURE: [Signature]

S. Thiruvendadam, M.E., M.I. STRUCT.
CLASS. I.S. No. 137.
A-20, A,
19, EAST,
MADRAS.
PHONE: 6263252, 6264142

LICENCED SURVEYOR.

Handwritten notes:
GP - 2
FF - 2
SF - 2
TF - 2
20/10/94