


front elevation.

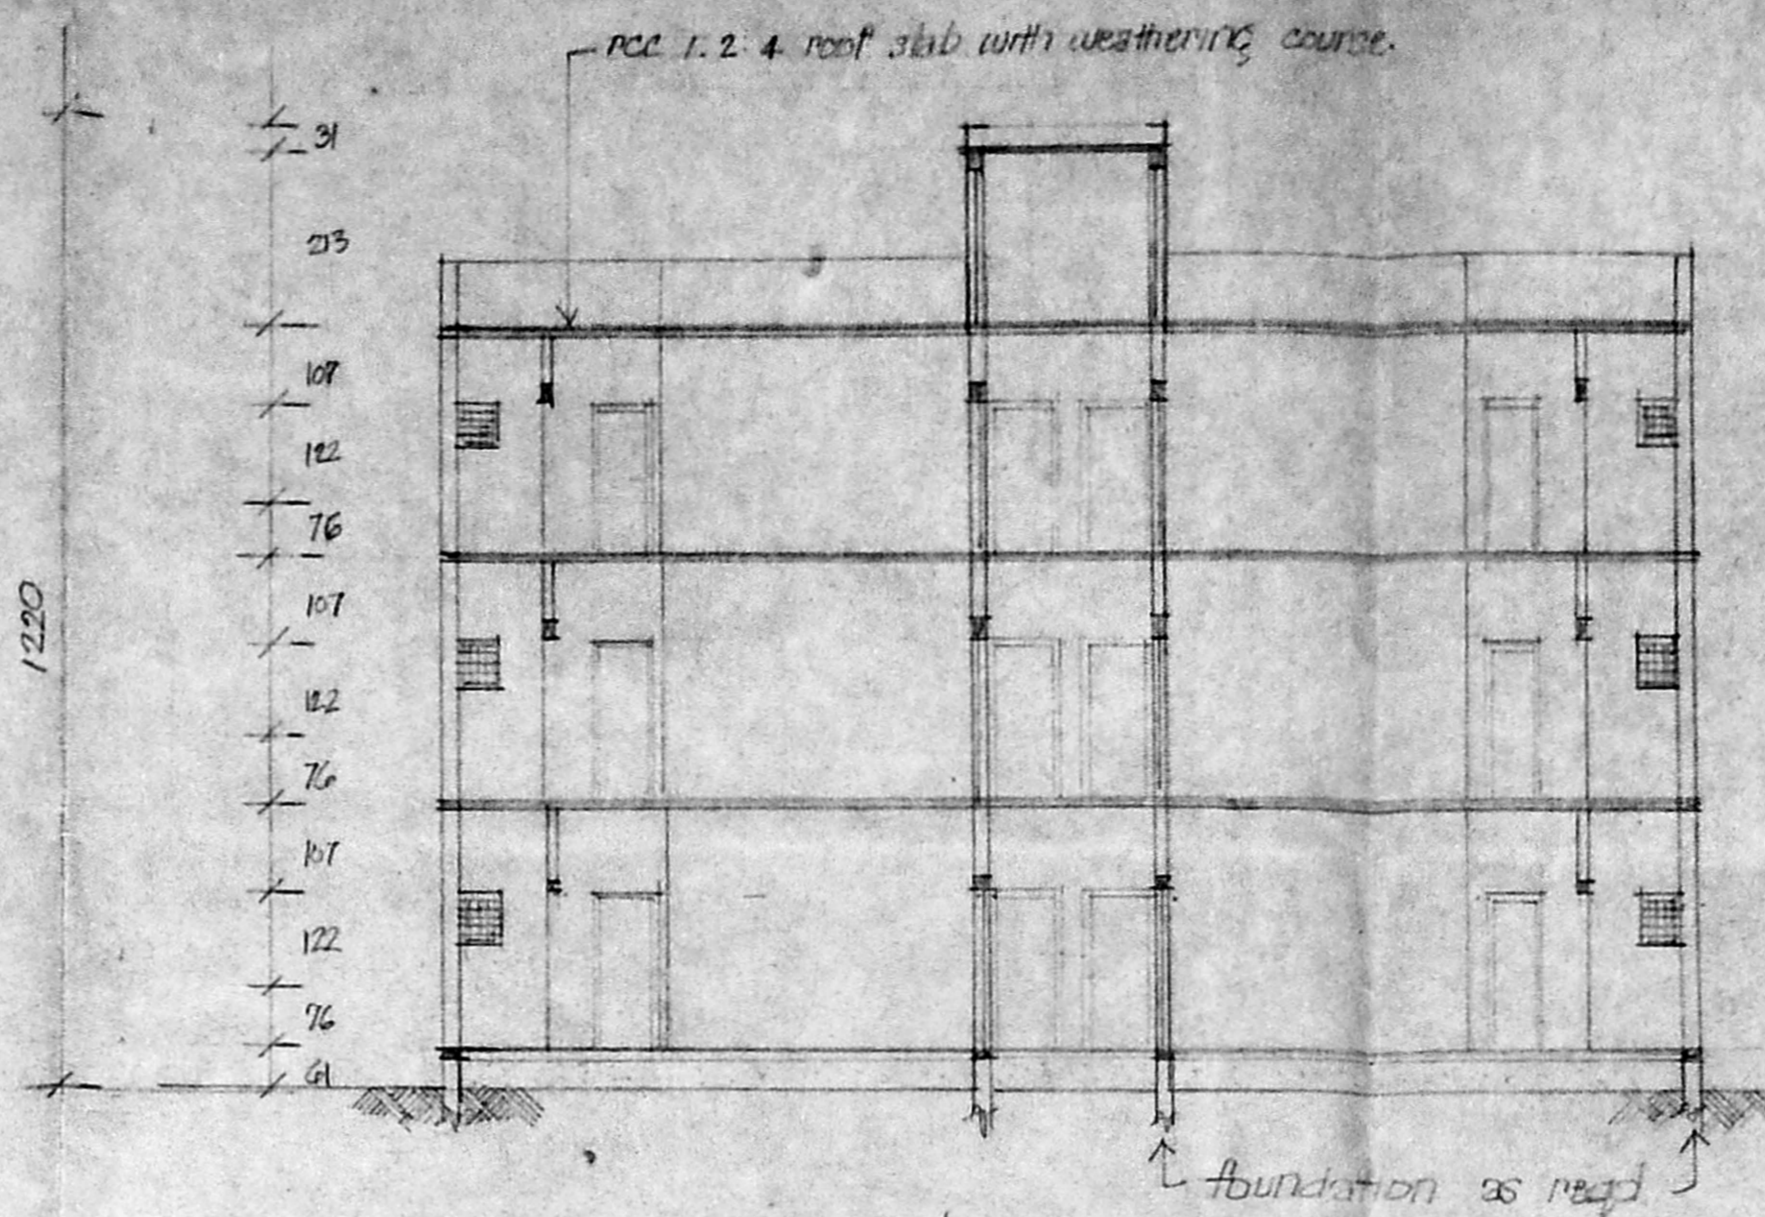

section D1-D2

tamilnadu  
slum clearance board

MMDA B/P/Pr No  
C.No. B1/21900/95

type design no. 16/50


schedule of joinery

D	DOOR	90 x 200
D1	"	75 x 200
W1	WINDOW	132.5 x 120
W2	"	90 x 105
W3	"	47.5 x 120
J	ROOF JALLI	50 x 60
W4	WINDOW	85 x 120

scale: 1" = 40' (1:50)

all dimensions are in centimetre.

plinth area per tenement: 431  
(including stairs) or 40.34 m<sup>2</sup>

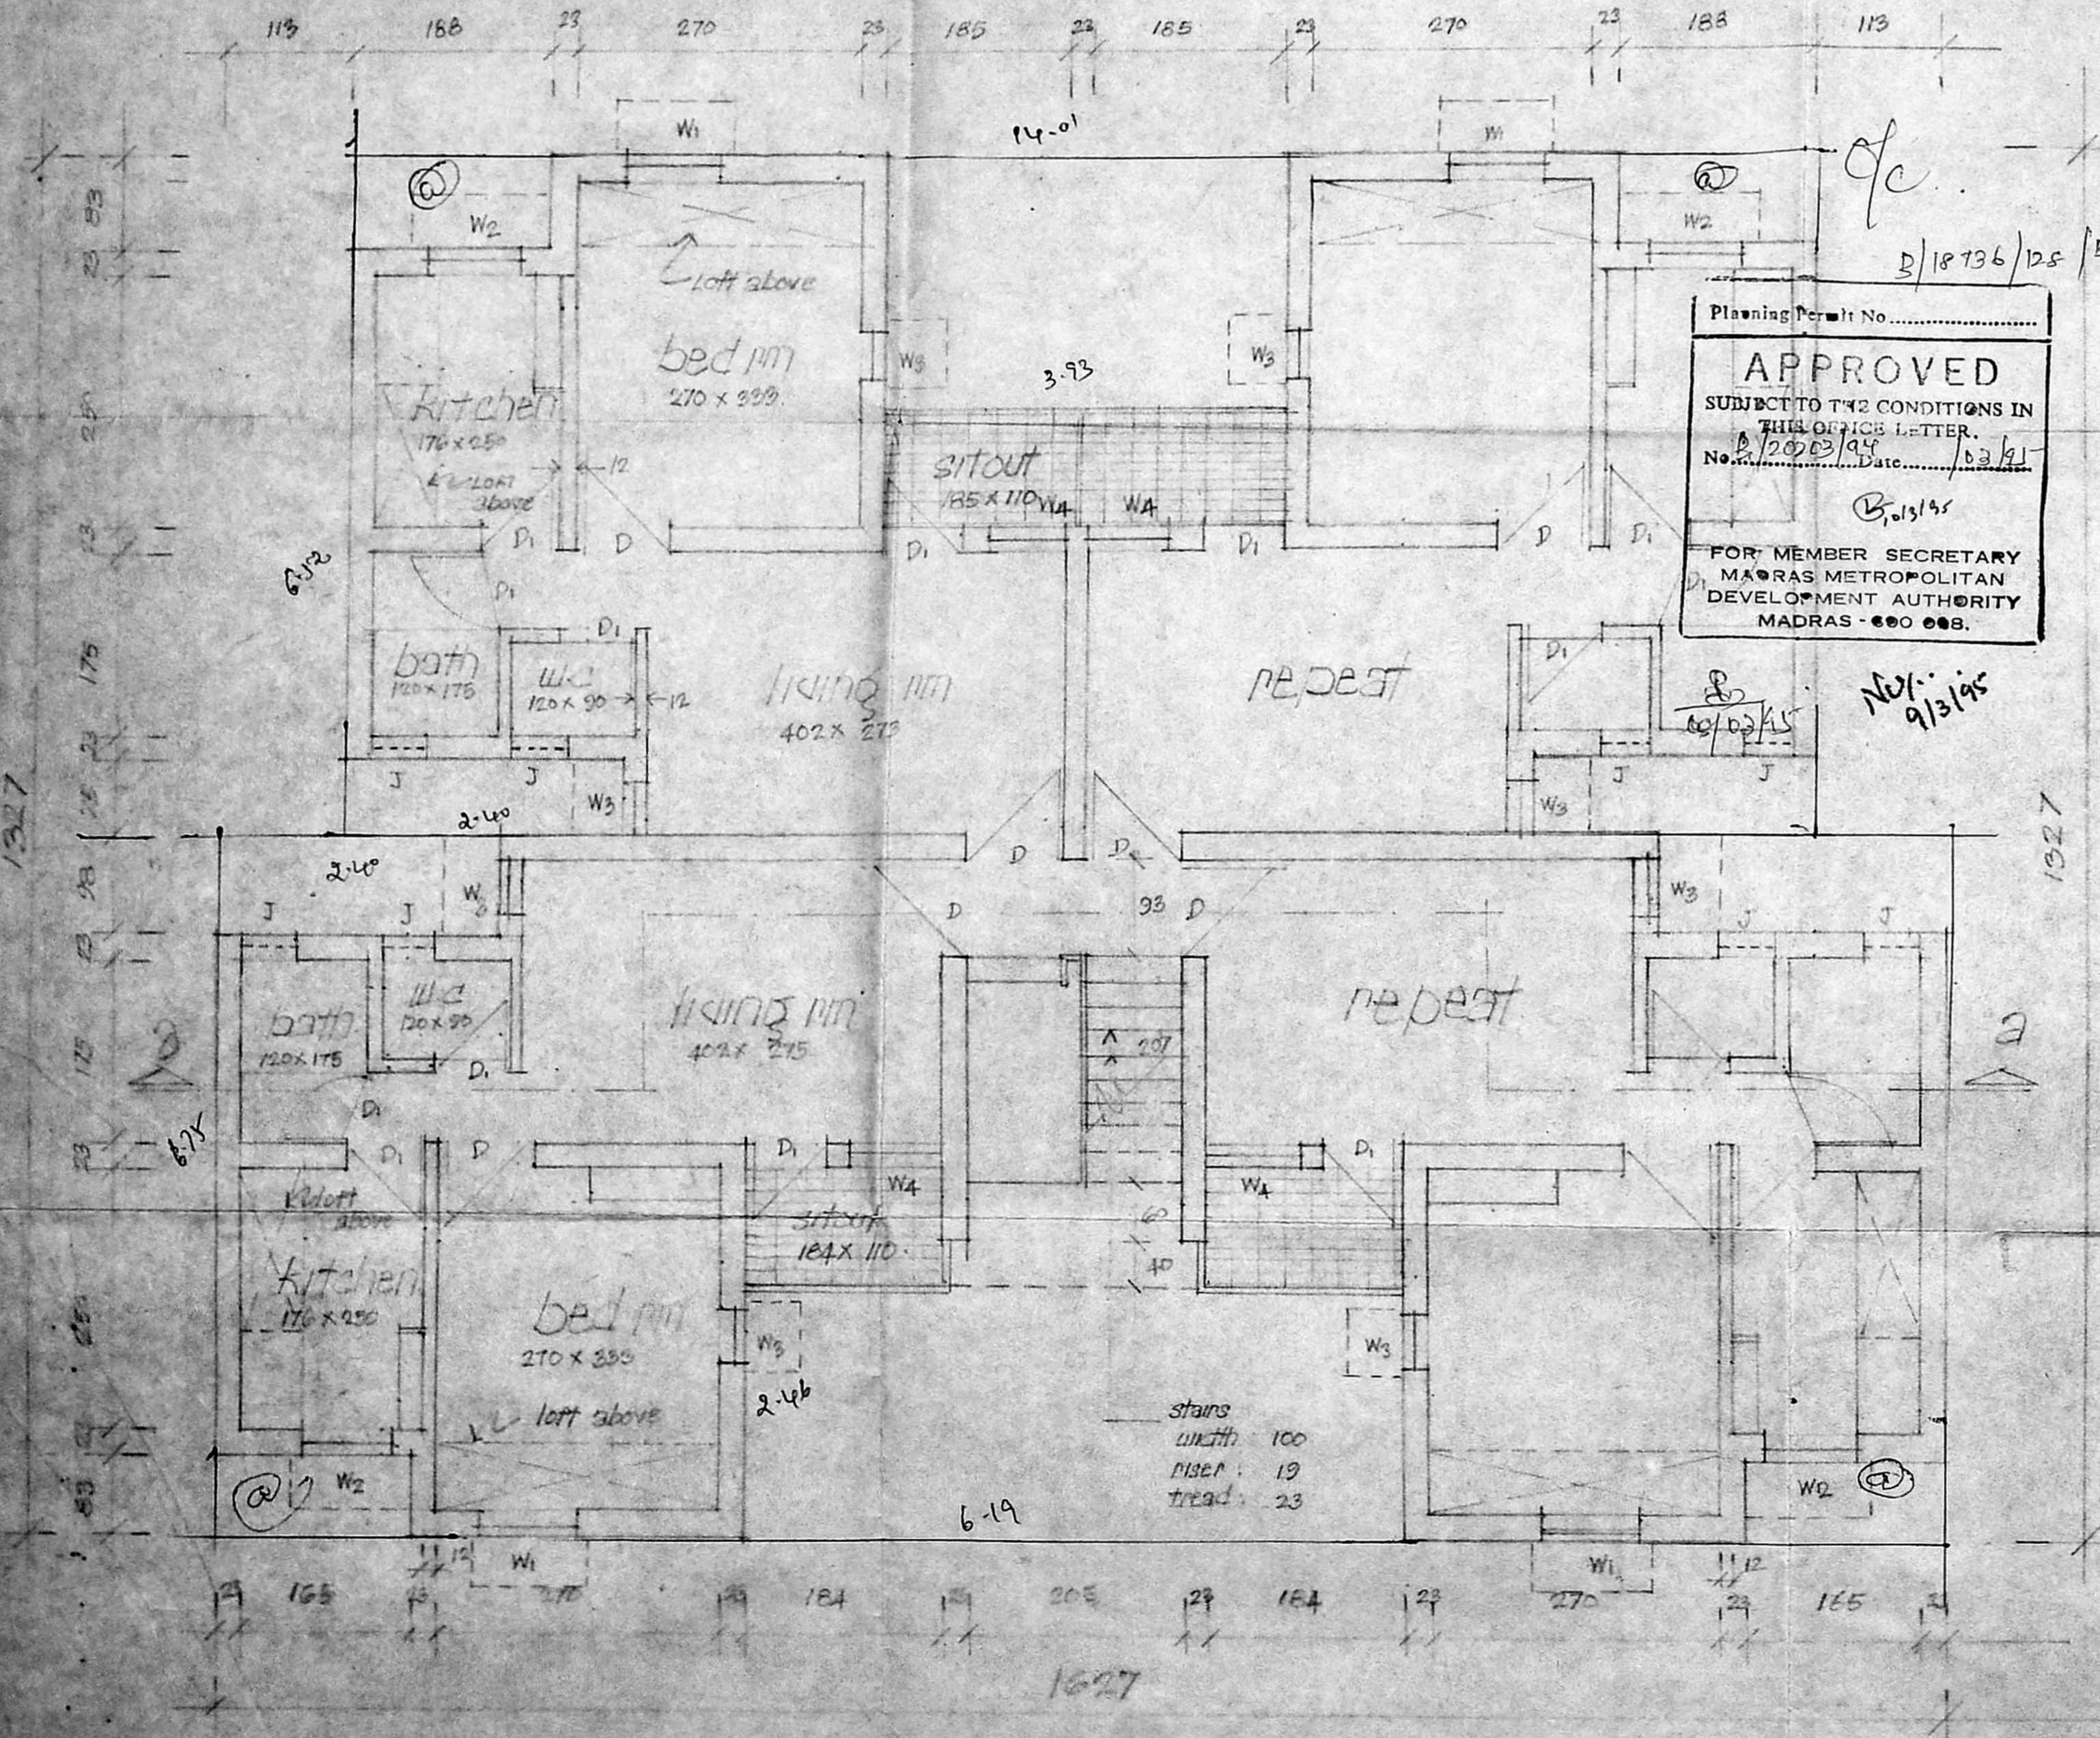

ground and typical floor plan.

Planning Permit No. ....  
**APPROVED**  
SUBJECT TO THE CONDITIONS IN  
THIS OFFICE LETTER.  
No. 2/2003/95 Date: 03/01/95  
B. S. S. S.  
FOR MEMBER SECRETARY  
MADRAS METROPOLITAN  
DEVELOPMENT AUTHORITY  
MADRAS - 600 008.

prepared by [Signature] asst. planner  
[Signature] dep. planner

supdys. engineer

chief engineer