




ELEVATION

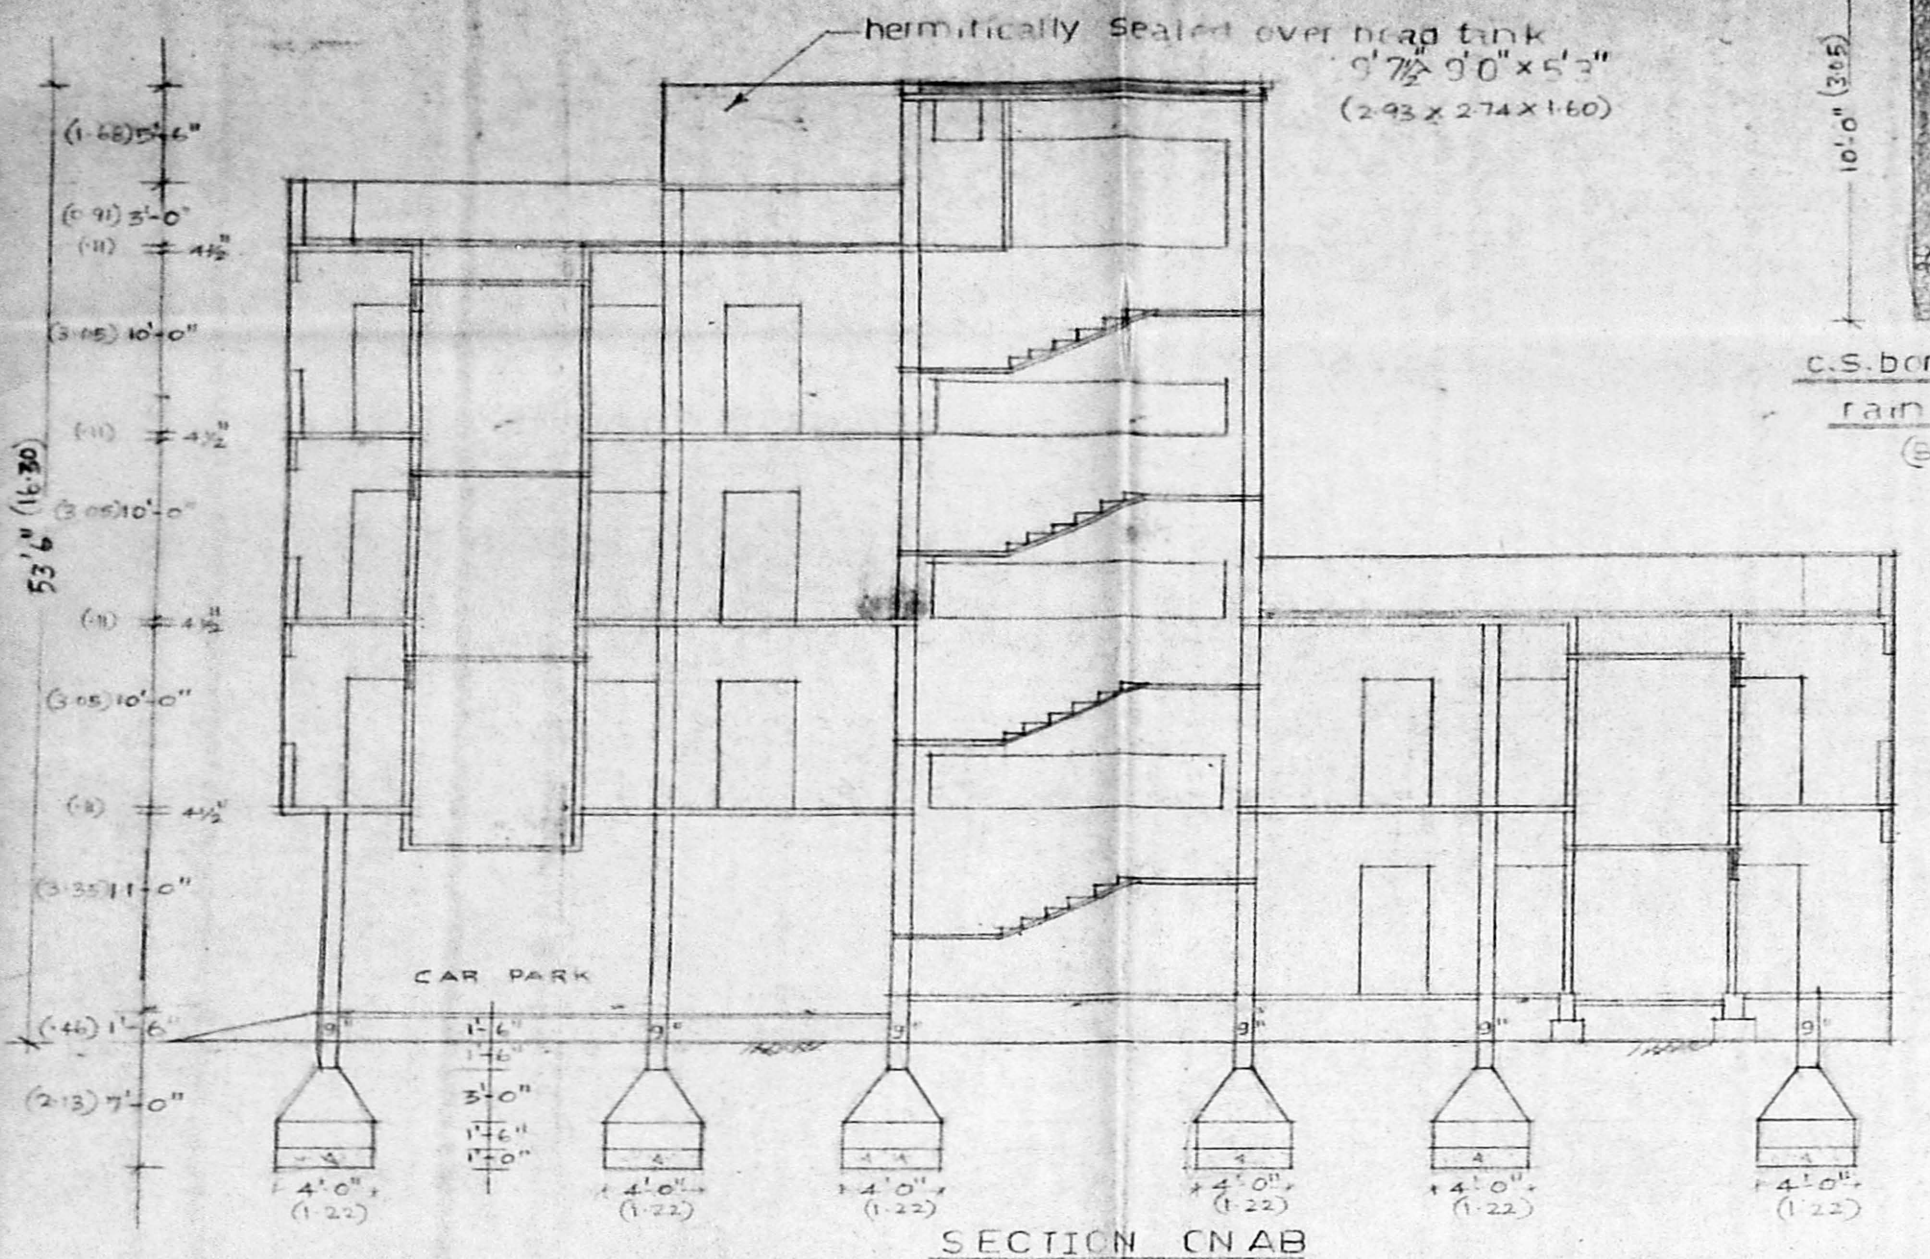

SECTION C-NAB

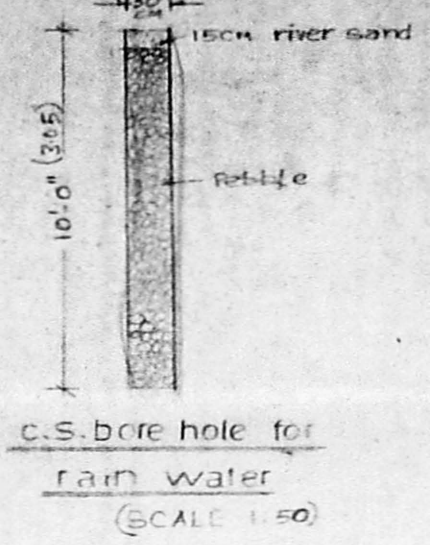

c.s. bore hole for rain water (SCALE 1:50)

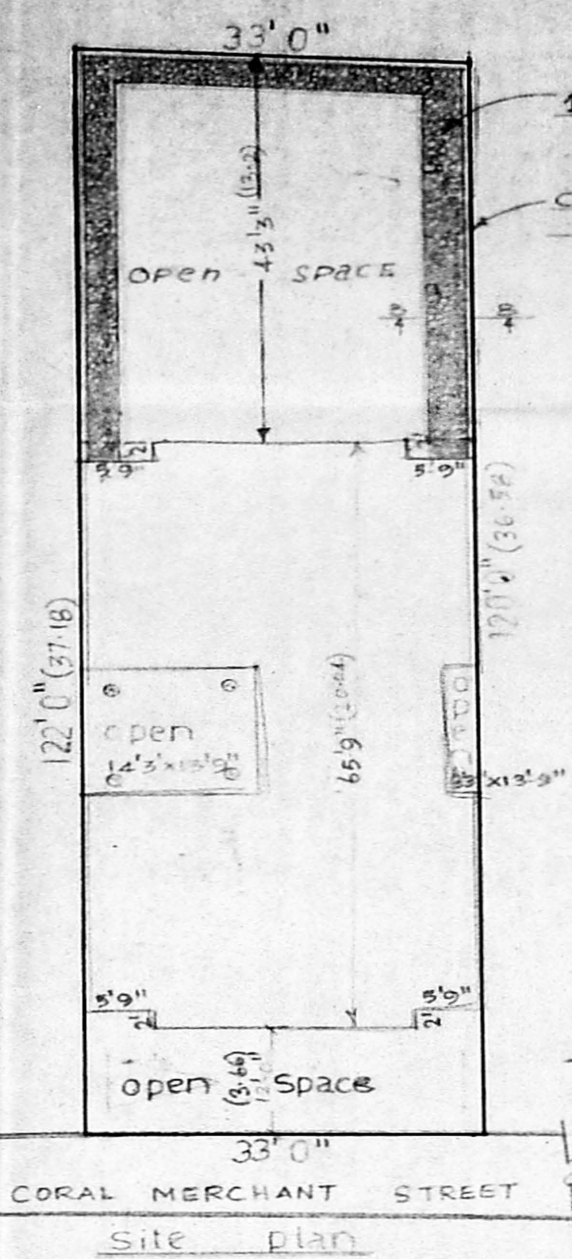

Site plan Scale(1:200)

AREA	Sq. ft.	Sq. m.	JOINERY	SIZE
EXTENT OF PLOT	3993	371.0	REF.	
PRO. G.F.	1883	175.0	D	DOOR 21'0" x 7'0" 21X213
" I.F.	1883	175.0	D	DOOR 21'0" x 7'0" 21X213
" II.F.	1073	99.7	W	WINDOW 6'0" x 4'6" 45X137
" III.F.	1073	99.7	W	WINDOW 4'0" x 4'6" 122X137
" T.F.	-	-	W	WINDOW 2'0" x 4'6" 91X137
TOTAL	5912	549.4	V	VENTILATOR 2'0" x 1'6" 41X46
PLOT COVERAGE	47%		G	GRILL GATE 7'0" x 7'0" 21X213
F.S.I.	1.46		G	R.C. JALI

COLOUR REFERENCE

- PROPOSAL
- ROAD
- PLOT BOUNDARY

KEY PLAN (not to scale)

SECTION B-B DETAILS OF PEBBLE BED FOR RAIN WATER

1MX1.5M PEBBLE BED

COMPOUND WALL

OPEN SPACE

12'0" (3718)

17'0" (5181)

33'0" (1006)

12'0" (3718)

17'0" (5181)

33'0" (1006)

SPECIFICATION

① MAT CONCRETE IN C.C. 1:4:8 MIX USING 40MM Ø.G. REIN. ② FILLING THE BASEMENT WITH RIVER SAND ③ R.C.C. WORK FOR COLUMN, BEAM, ROOF SLAB, LINTEL, SUNSHADE COLUMN, BEAM, ROOF SLAB, LINTEL, SUNSHADE


④ WEATHERING COURSE OF FLAT, TILES LAY OVER BRICK TELL LIME CONCRETE. ⑤ FLOOR FINISHES WITH MOSAIC TILES OVER CONCRETE IN C.C. 1:4:8 MIX ⑥ COLOUR WASHING TWO COATS OVER ONE COAT OF PRIMER. ⑦ PAINTING TWO COATS OVER ONE COAT OF PRIMER FOR ALL WOOD AND IRON WORKS.

PLAN SHOWING THE PROPOSED CONSTRUCTION OF RESIDENTIAL BUILDING AT DOOR NO.18, CORAL MERCHANT STREET, MANNADI, MADRAS-1, R.S. NO 2864 OF G.T. CORPN.


DN. NO.26 SCALE=1:100.

ER. K. VENUGOPAL, A.E.C.
CORPORATE ENGINEER
Civil & Sanitary Engineering Consultant
Licensed Surveyor, Class-I No. 20
Licensed Plumber, Class-I Metro Water
Sewerage No. 10000 Water Supply No. 10000
3, Neelakandan Street, Mylapore, Madras (L.A. Area)
Backlogs of Corporation Girls Higher Secondary School
MADRAS - 600 034.


LICENSED SURVEYOR

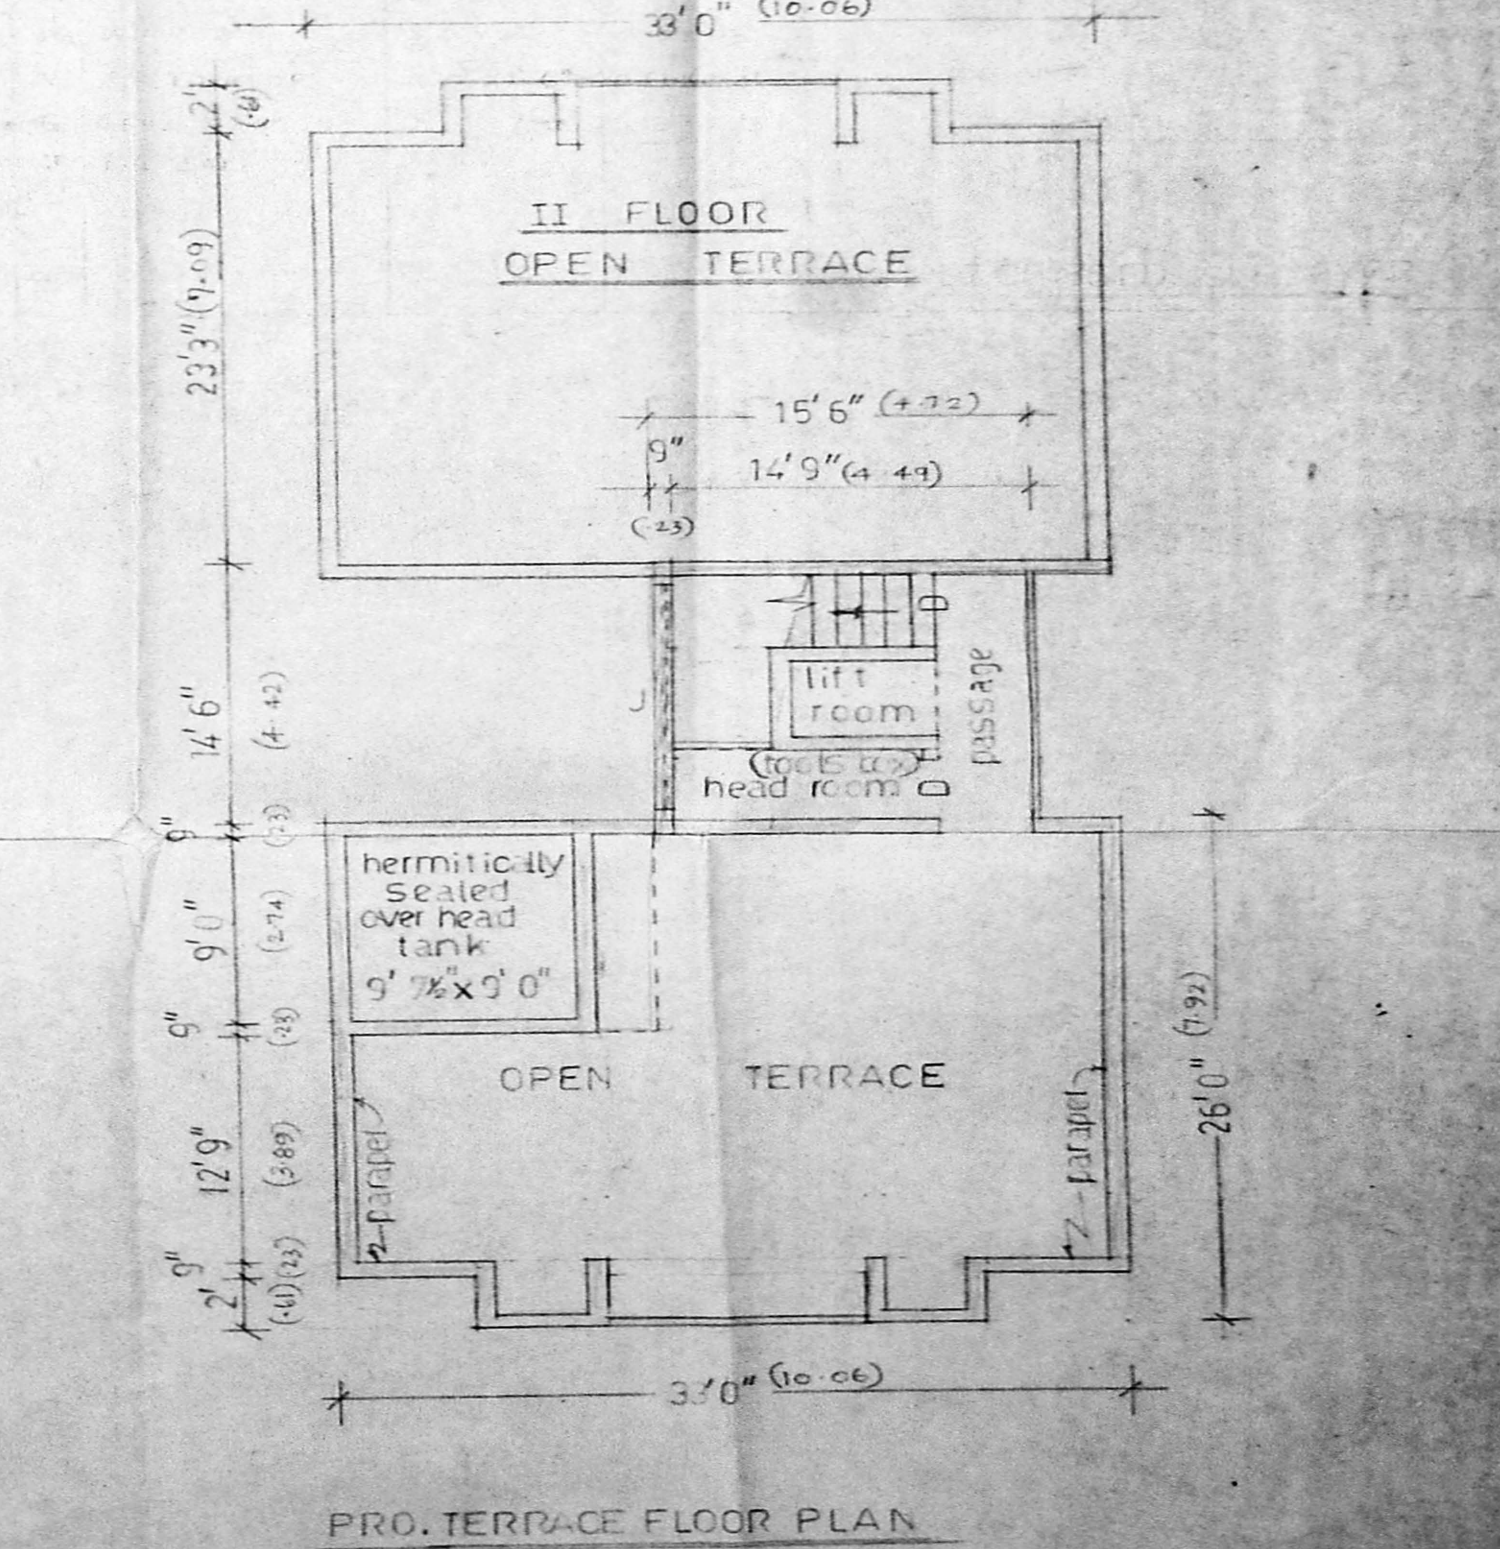


PRO. TERRACE FLOOR PLAN

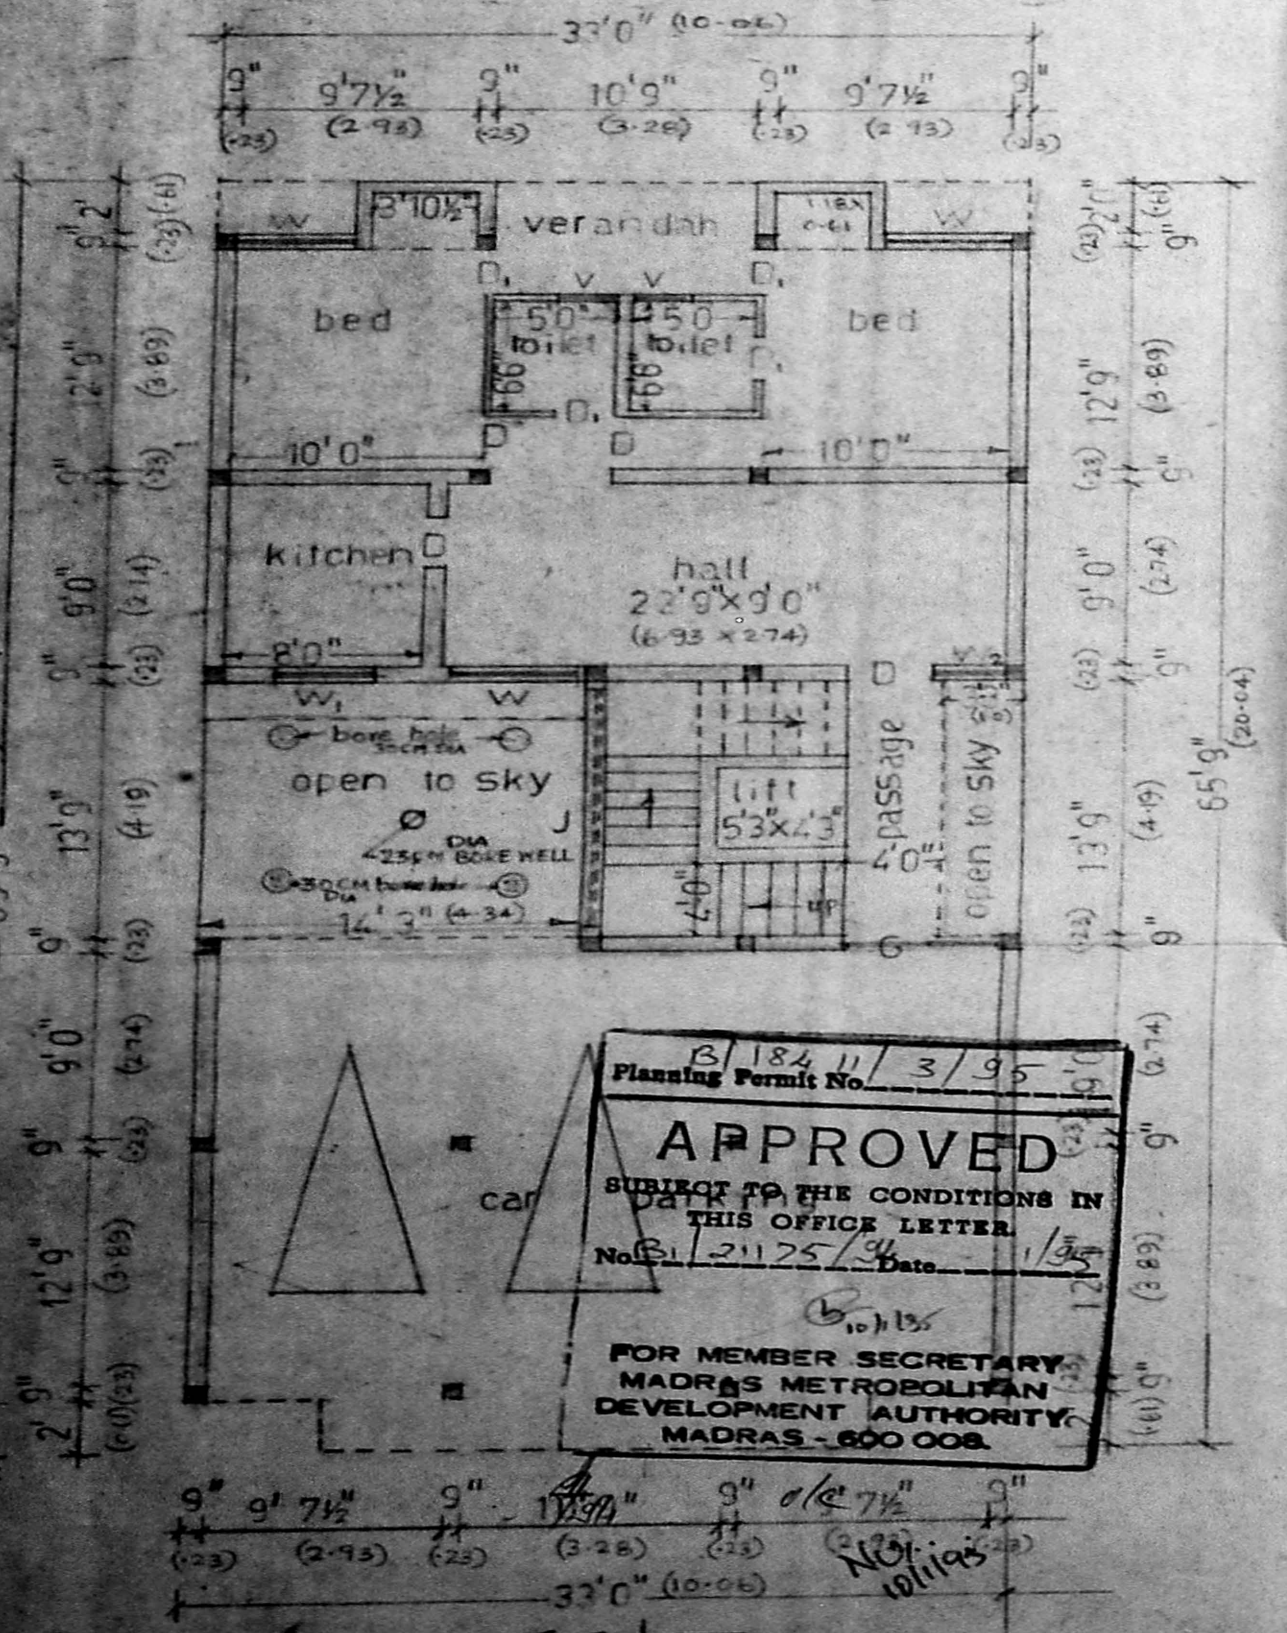

Planning Permit No. 18411/3/95
APPROVED
SUBJECT TO THE CONDITIONS IN THIS OFFICE LETTER
No. 121125/34 Date 1/3/95
FOR MEMBER SECRETARY,
MADRAS METROPOLITAN DEVELOPMENT AUTHORITY,
MADRAS - 600 008.

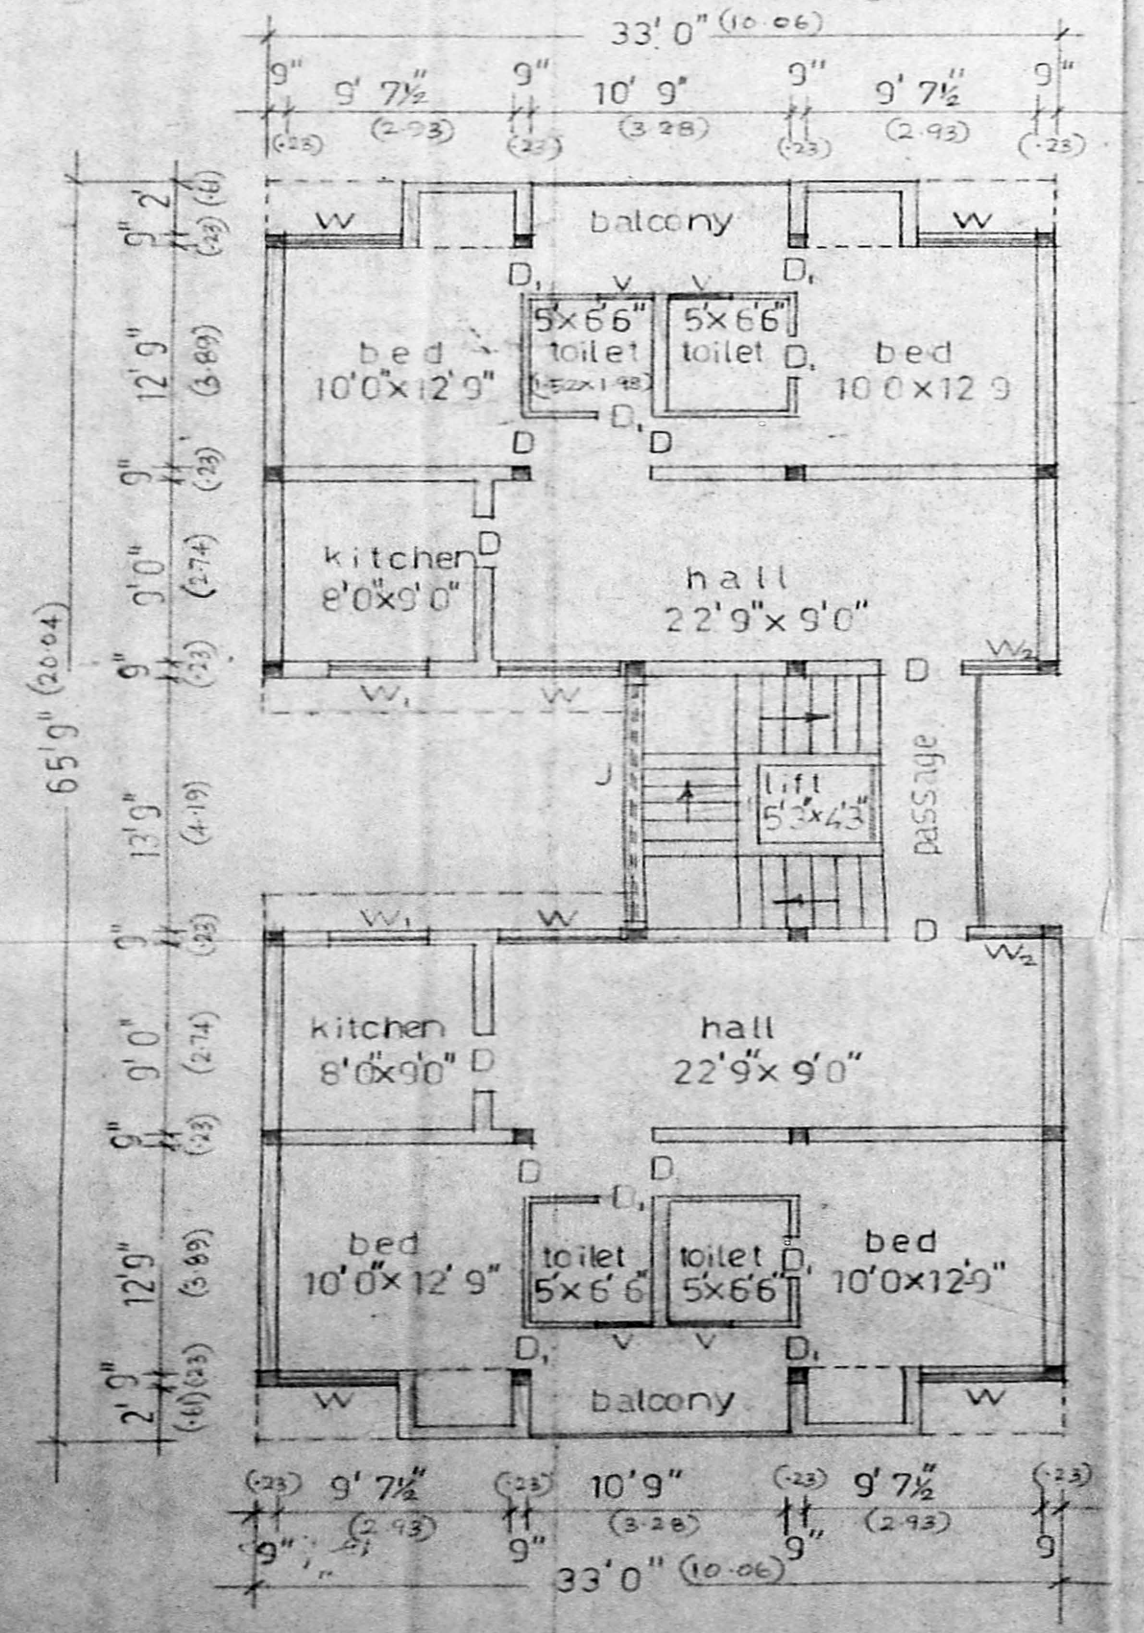

PRO. SECOND FLOOR PLAN

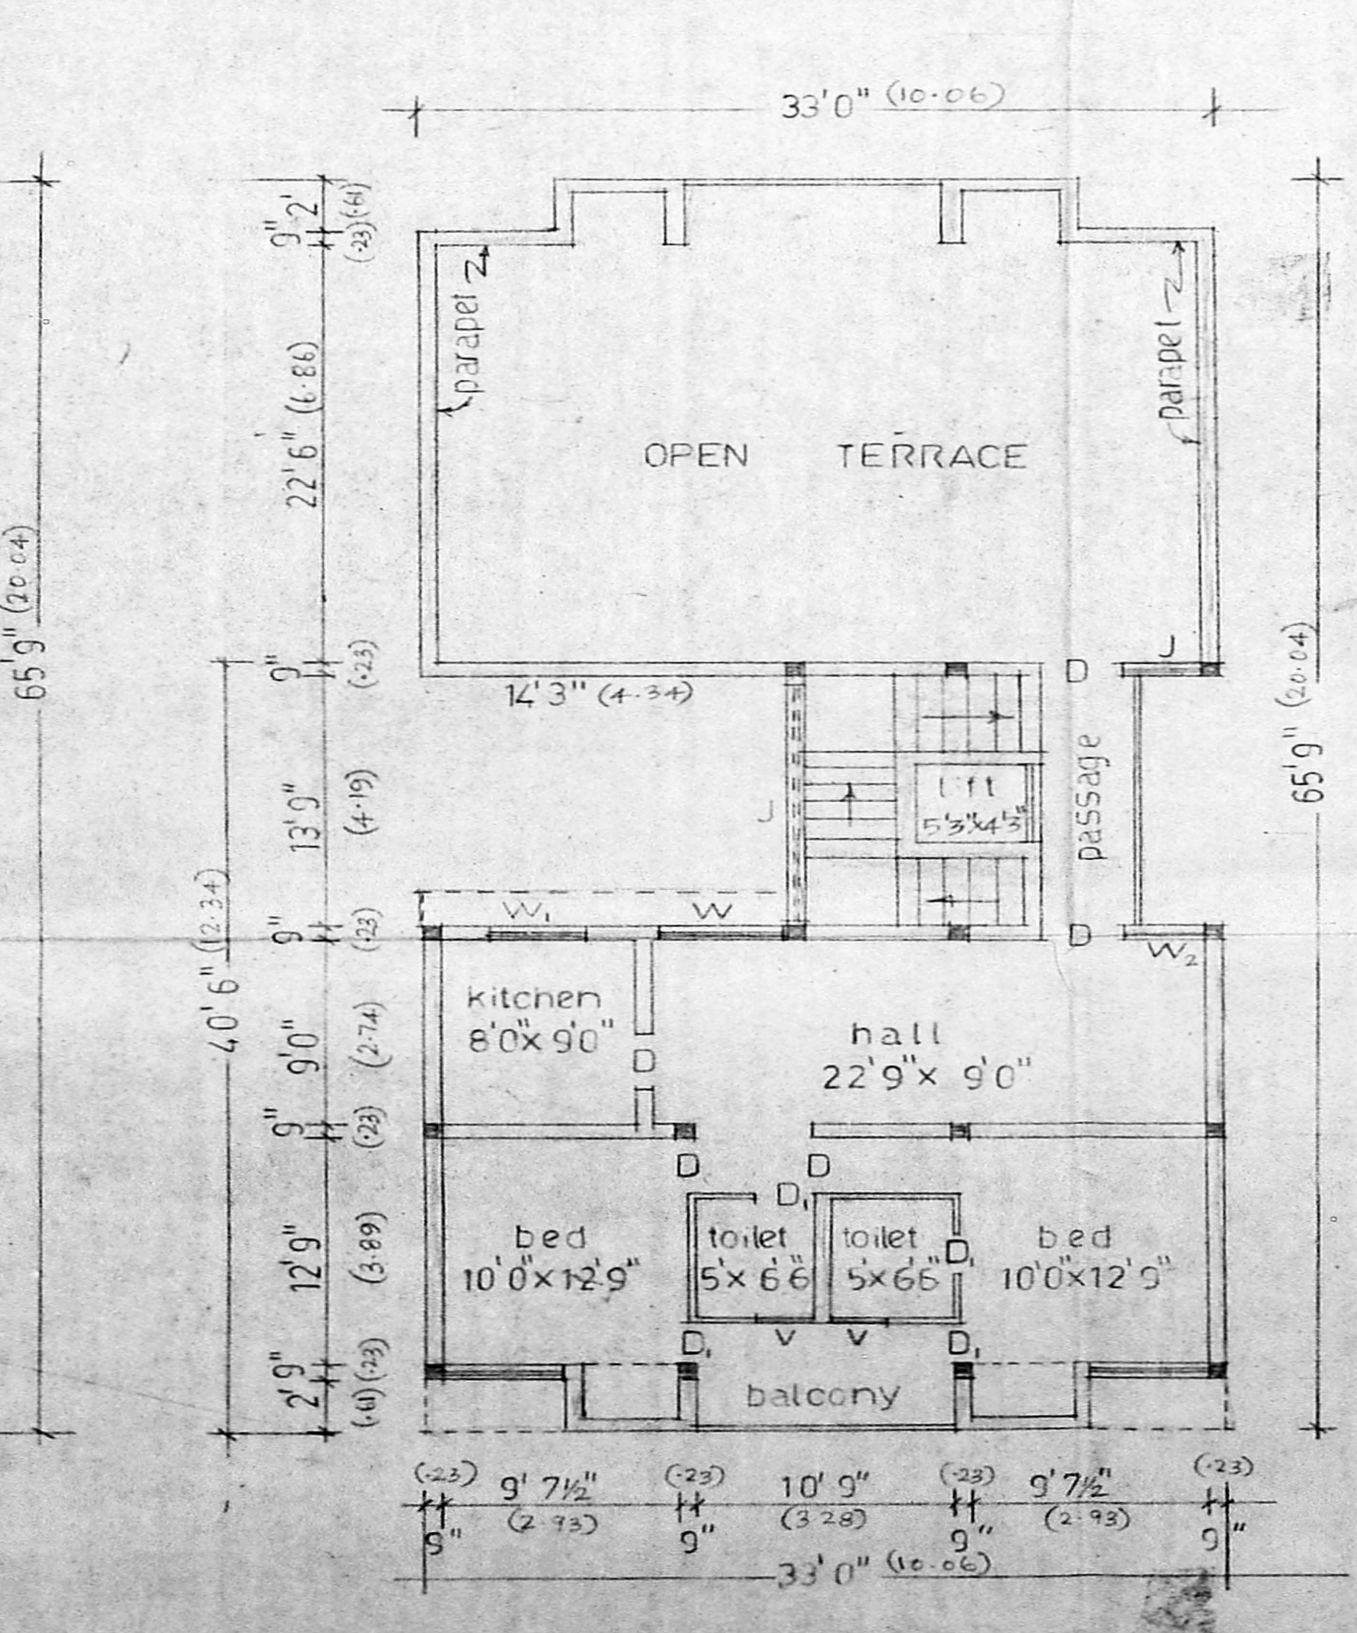

PRO. THIRD FLOOR PLAN