



PROPOSED RESIDENTIAL.
 BUILDING AT DOOR NO. 49,
 4TH MAIN ROAD, R.A. PURAM,
 MADRAS - 600028.
 PLOT NO. RA 275.
 R.S. NO. 3968/89.
 CORPN DIV. NO. 142.

MMDA [BI/PP NO. 23631/94
 No. 23631/94 Date 1/95
 A.P. No. 29/11/94
 3/1/1994 D.P.

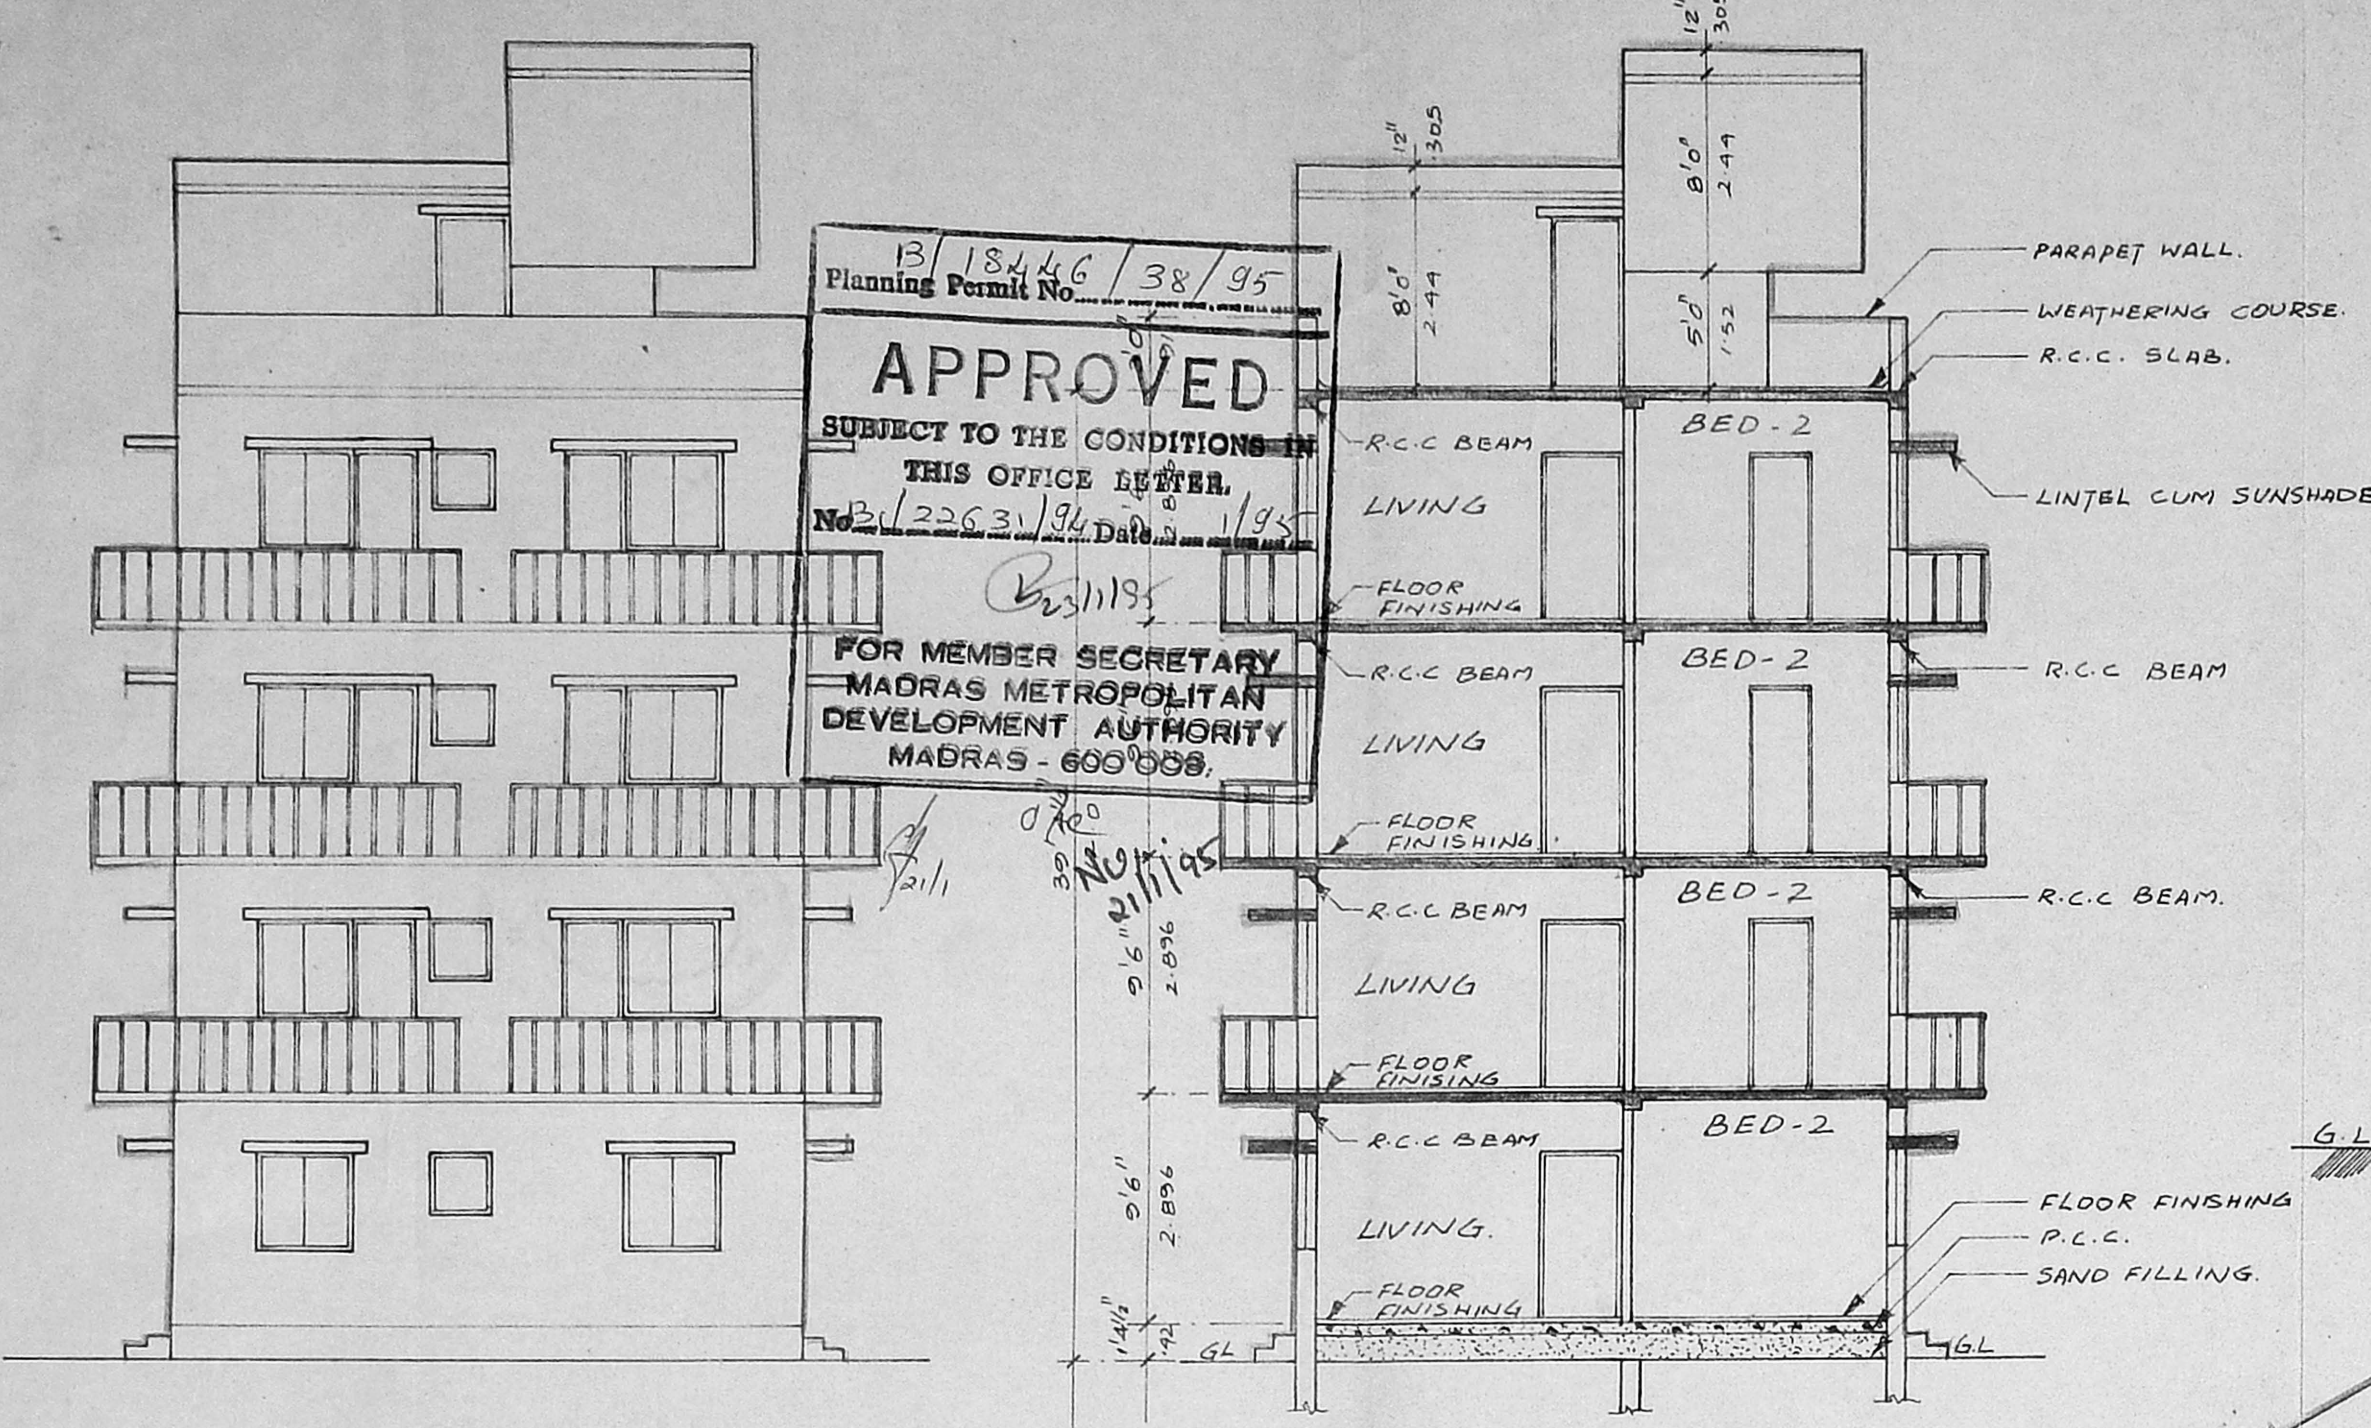


ELEVATION


SECTION ON -A B

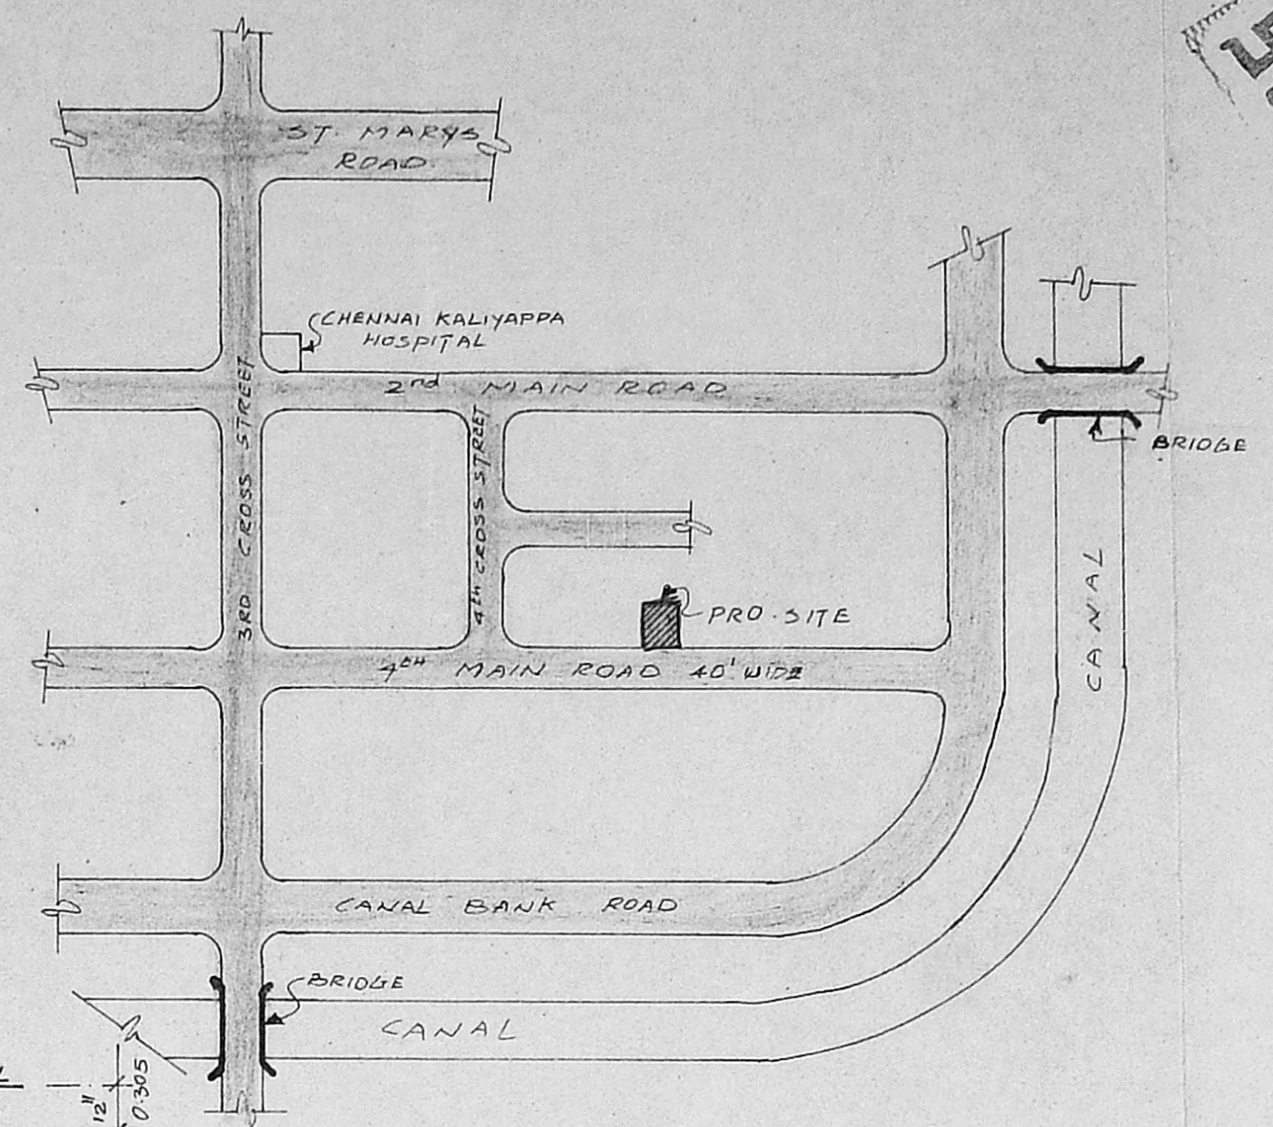

LOCATION PLAN (NOT TO SCALE)

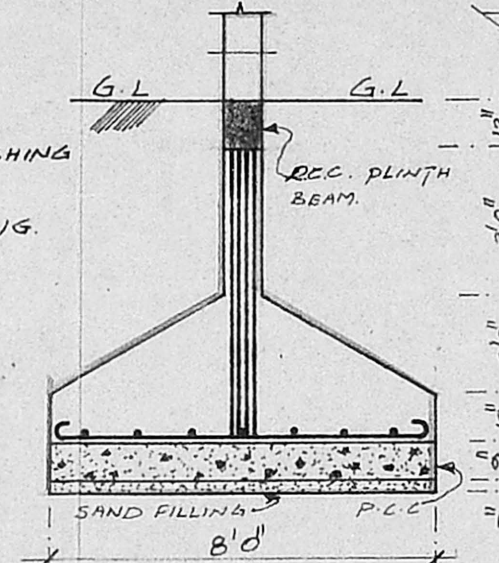

FOUNDATION DETAIL (SCALE 1" = 4'0")

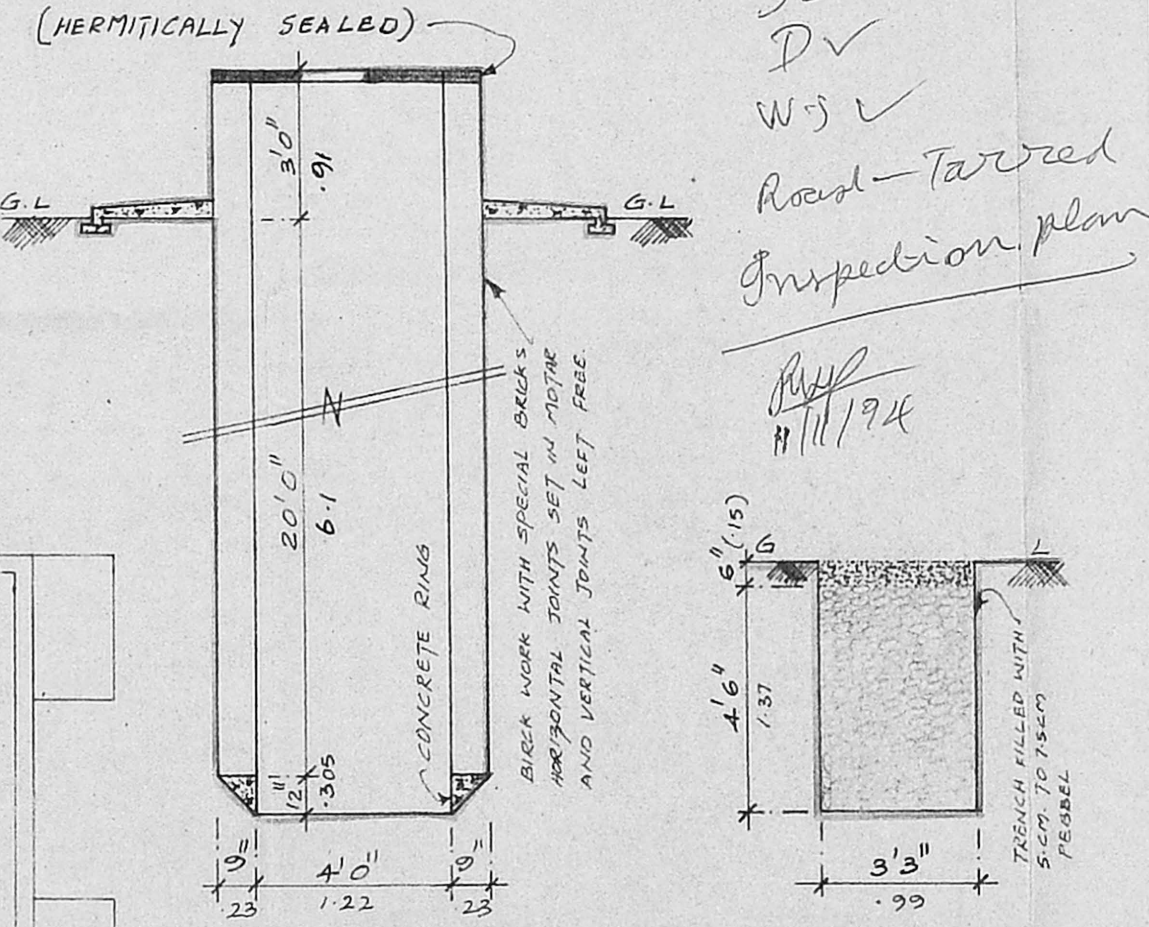

WELL DETAIL (SCALE 1" = 4'0")

SL ✓
 DV ✓
 W.S ✓
 Road-Taxied
 Inspection plan
 11/11/94


N
 W ← E
 S
 SCALE : 1" = 8'0" (OR) 1 : 100.

COLOUR INDEX.

PROPOSED BUILDING	
EXISTING ROAD	
SITE BOUNDARY	


SCHEDULE OF JOINERY.

ED	ENTRANCE DOOR	3'6" x 7'0"
D	DOOR	3'0" x 7'0"
D ₁	DOOR	2'6" x 7'0"
D/W	DOOR/WINDOW	6'6" x 7'0"
D/W ₁	DOOR/WINDOW	8'6" x 7'0"
W	WINDOW	6'0" x 4'0"
W ₁	WINDOW	4'0" x 4'0"
V	VENTILATOR	2'6" x 2'6"
O	OPENING	3'0" x 7'0"

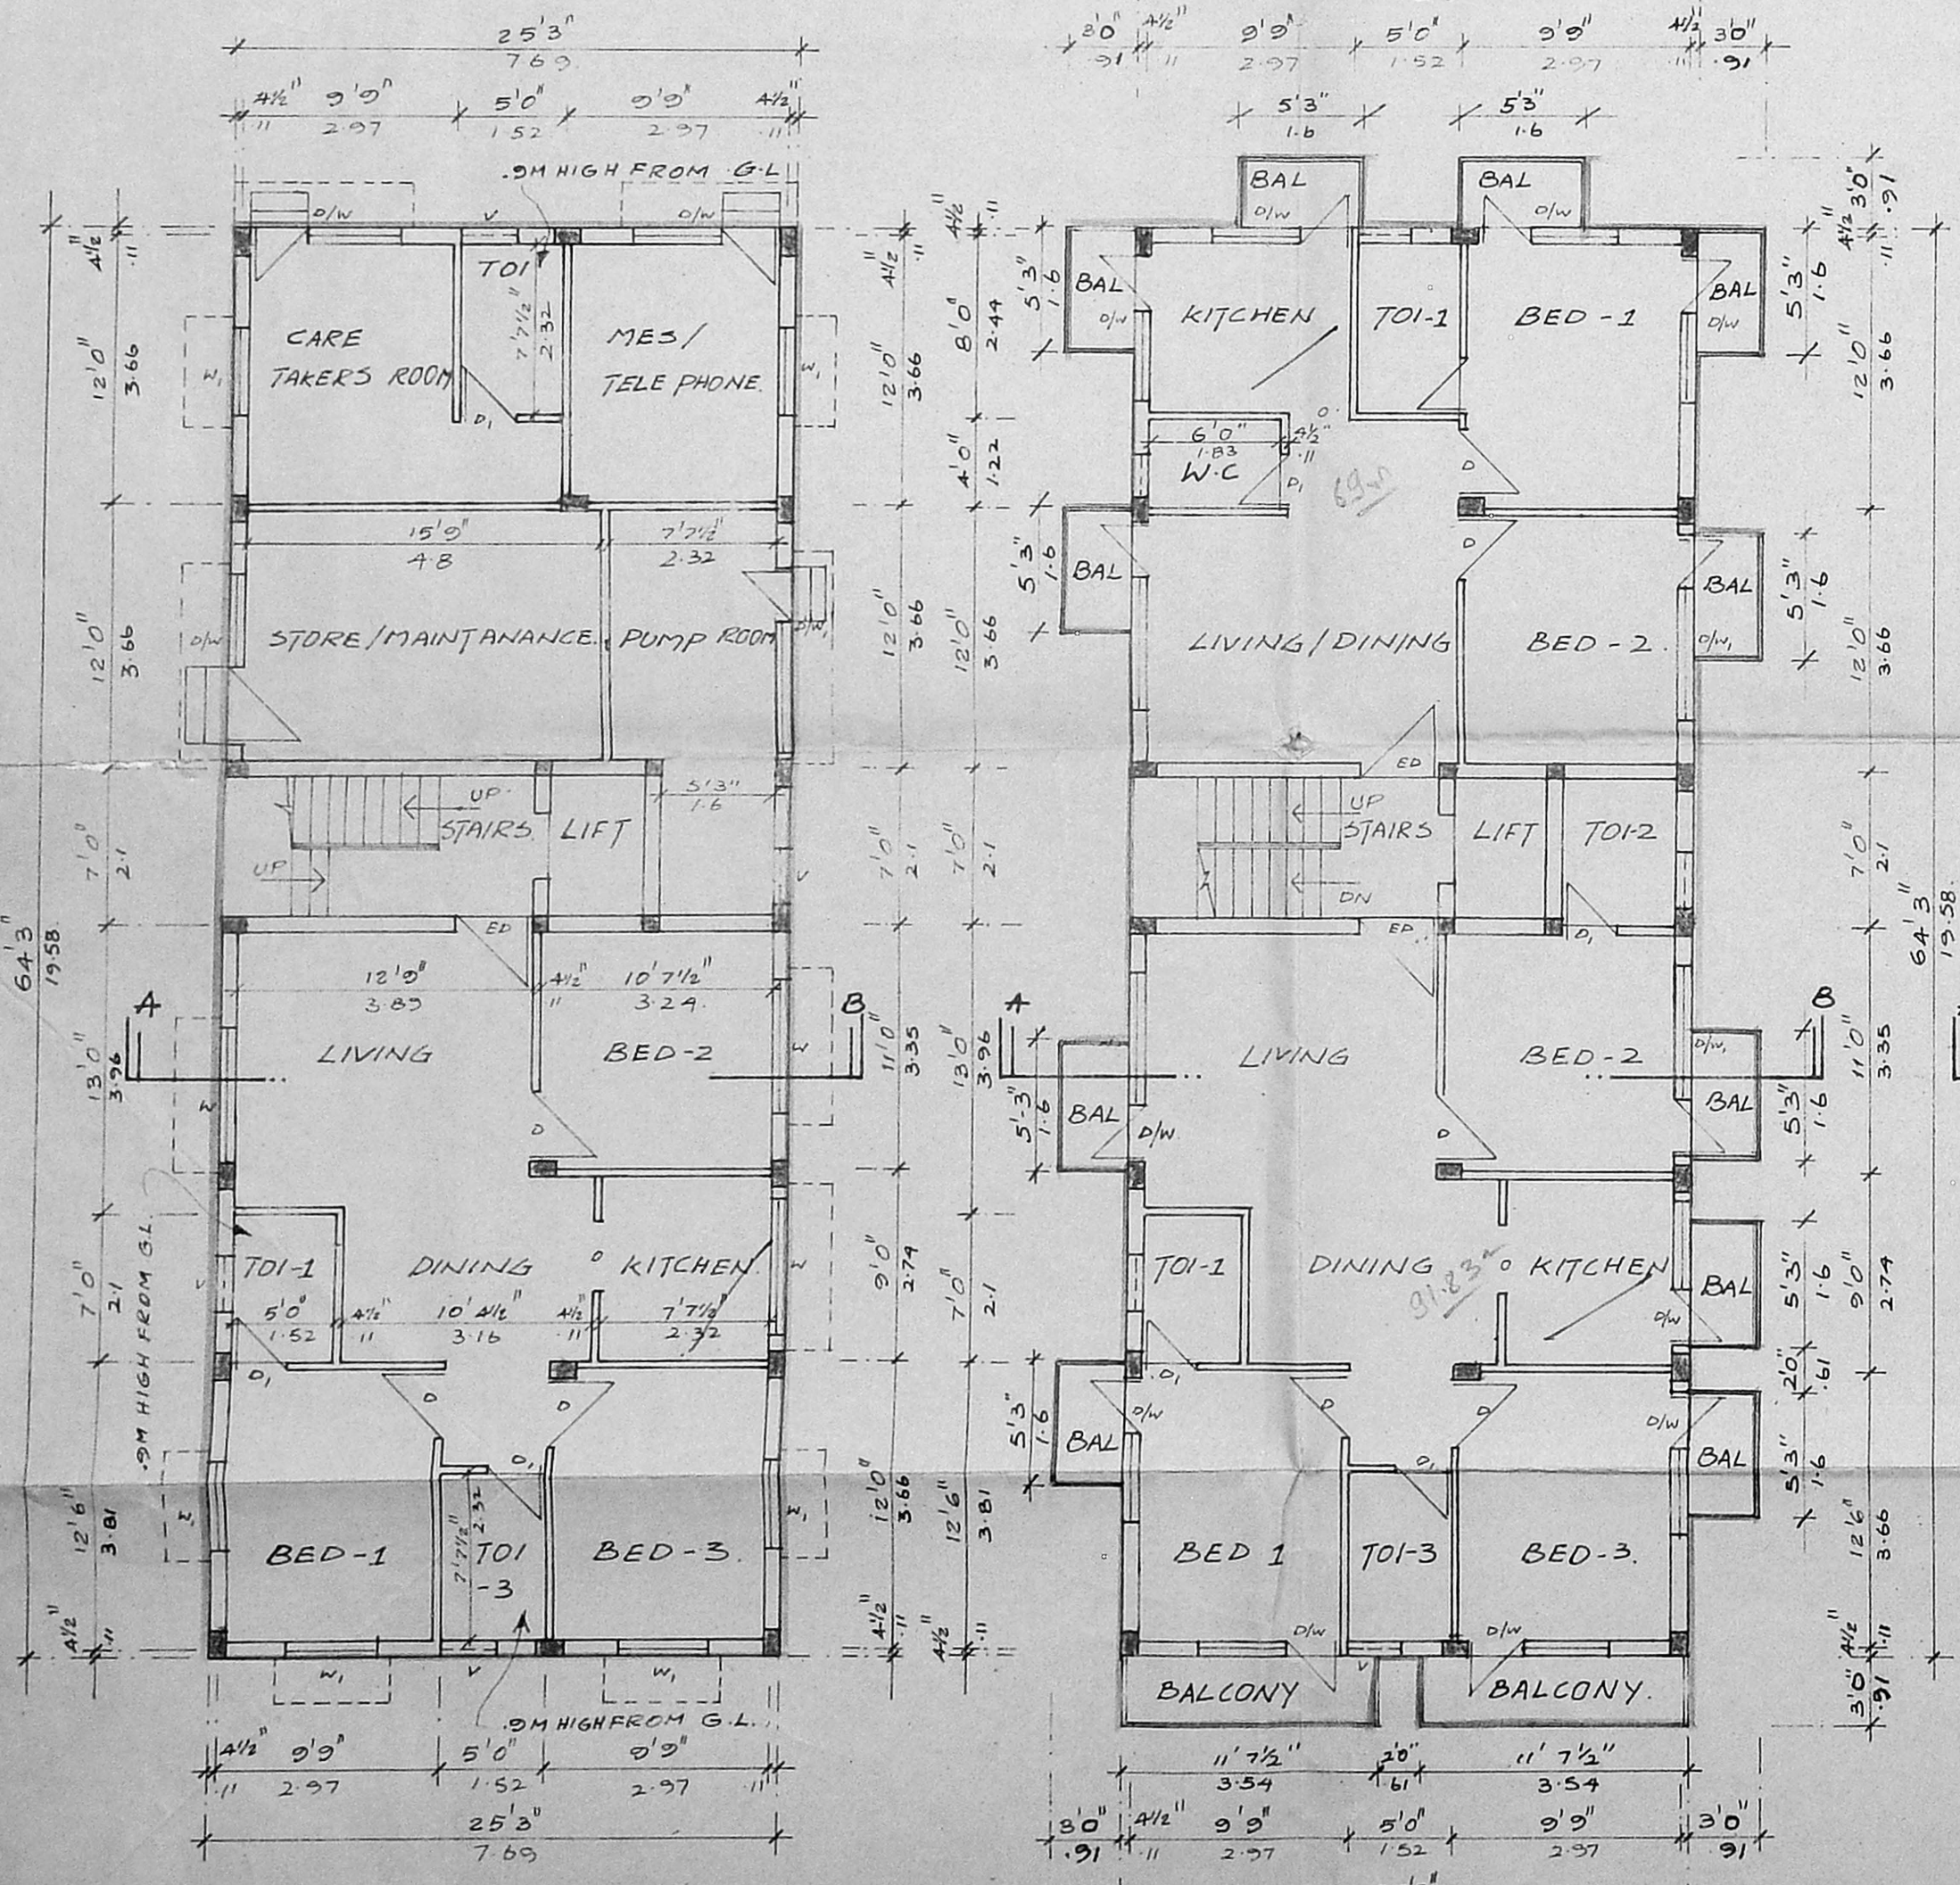


GROUND FLOOR PLAN

TYPICAL FLOOR PLAN (1ST, 2ND & 3RD).

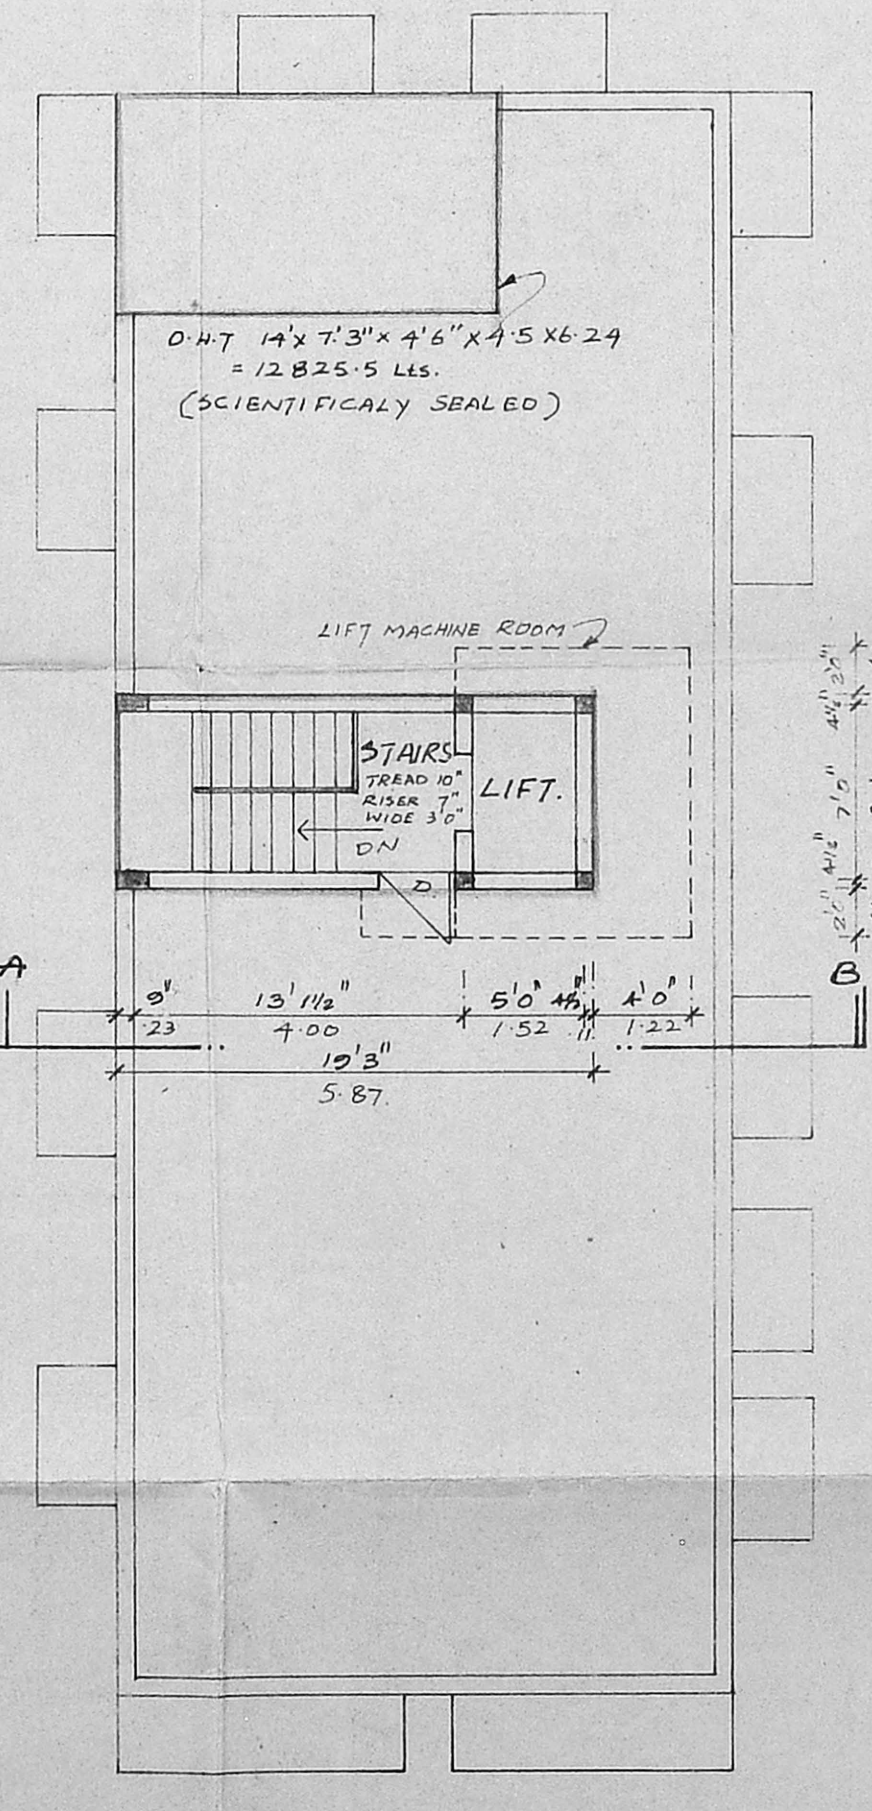

TERRACE FLOOR PLAN.

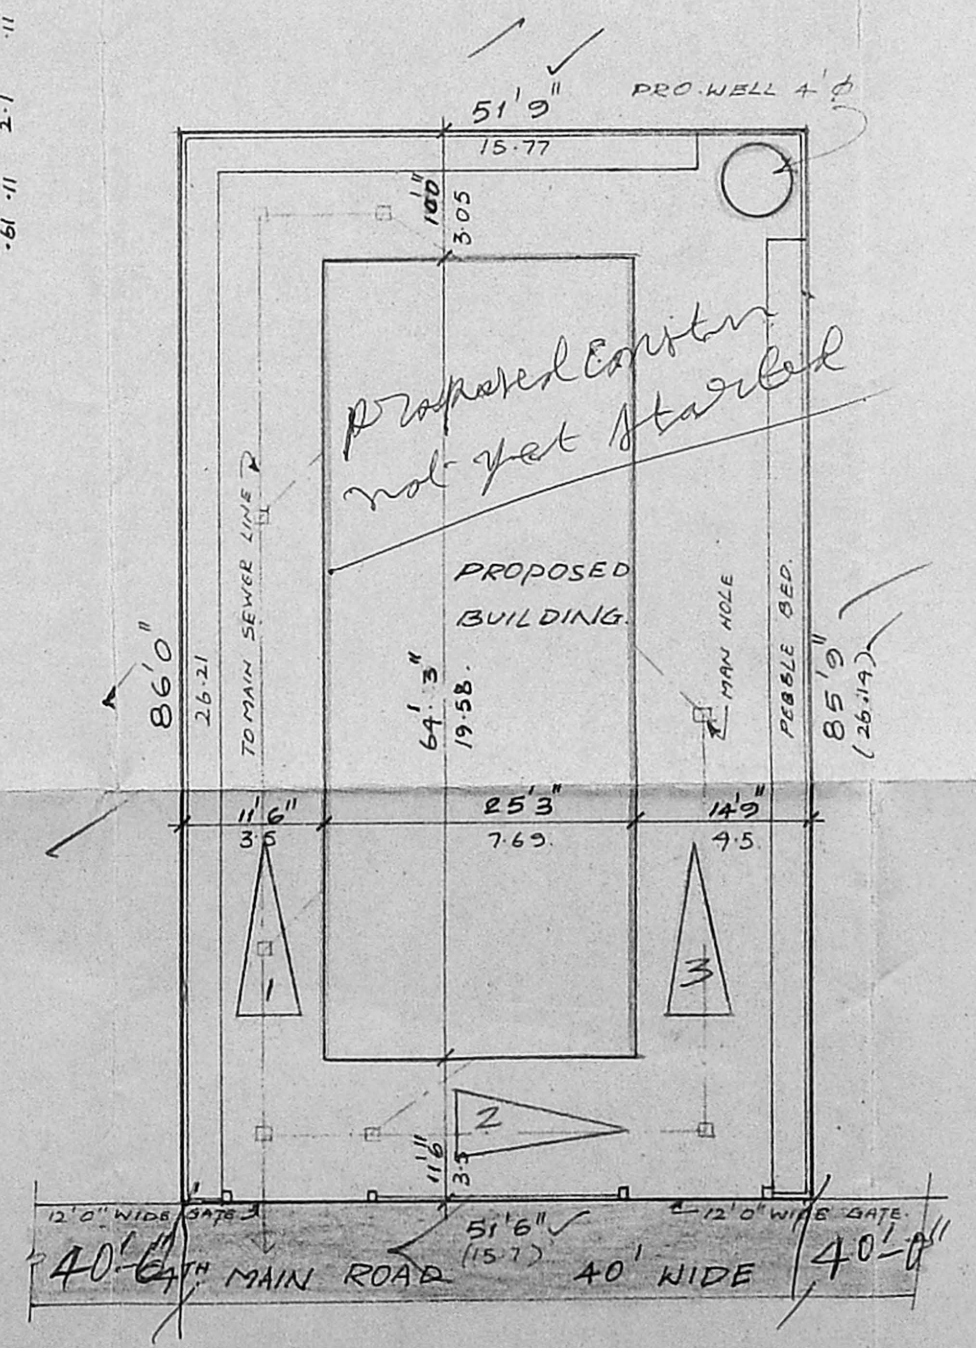

SITE PLAN (SCALE 1" = 16'0")

AREA STATEMENT SQ FT SQ M

PLOT AREA	4733.00	411.82
MAX F.S.I	66.43	617.74
GROUND FLOOR	974.31	90.51
TYPICAL FLOOR (1 ST , 2 ND & 3 RD)	5595.93	519.86
TOTAL	6570.24	610.37
NON F.S.I	648.00	60.20
F.S.I PROVIDED	1.48	
PLOT COVERAGE	42.08%	

Shreeji dewan Jan
 OWNER (S)

T. G. KRISHNAMURTHY RAO
 CIVIL ENGINEER
 CLASS I LICENSED SURVEYOR NO. 370
 CORPORATION OF MADRAS
 C-10, SANTHI AVENUE
 11/12, LAKE VIEW ROAD, MADRAS-600039
 LICENSED SURVEYOR