



PLAN SHOWING THE PROPOSED RESIDENTIAL BUILDING AT DOOR NO 2, MUTHA, CHARI STREET, CHETPET, MADRAS - 31. R.S NO 311/1. BLOCK NO 18. DIVISION NO 81 (OLD)

SCALE 1:100

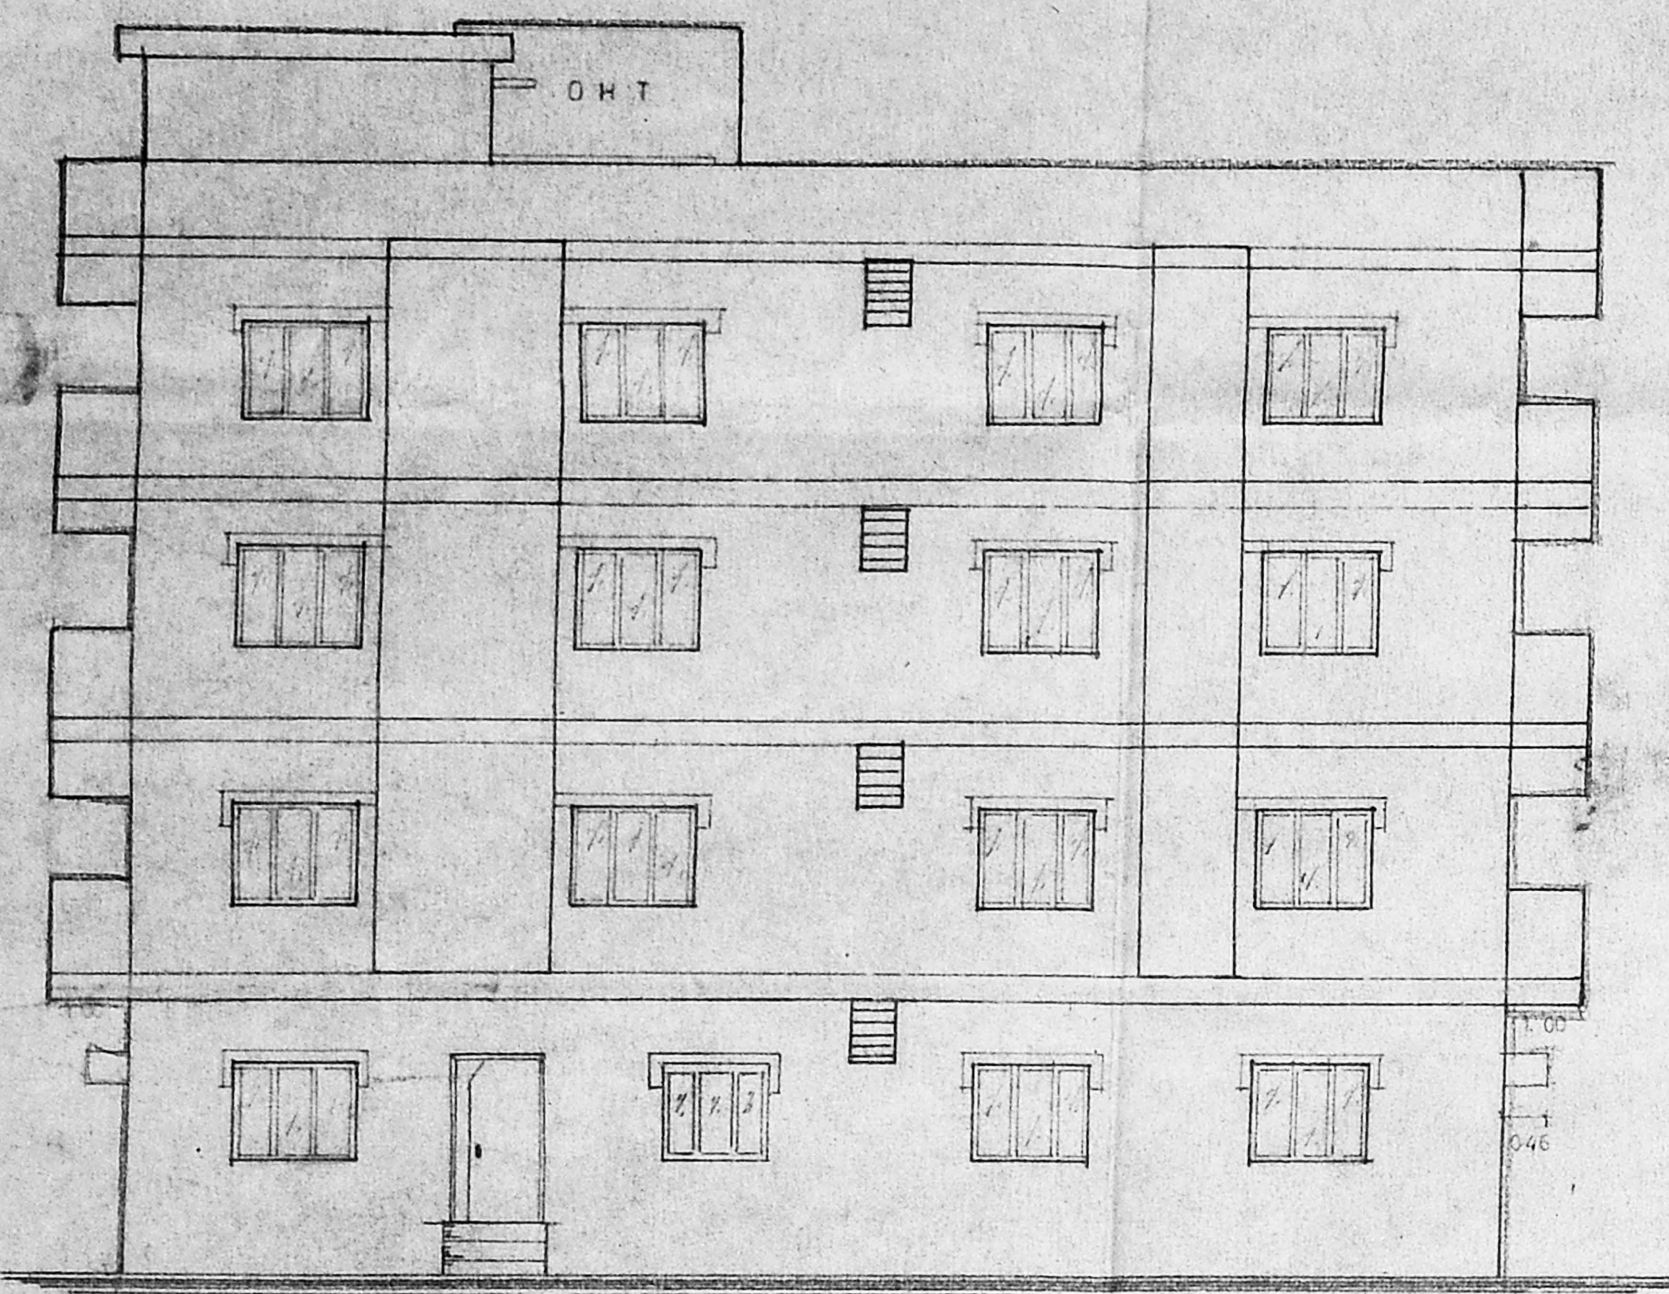

ELEVATION

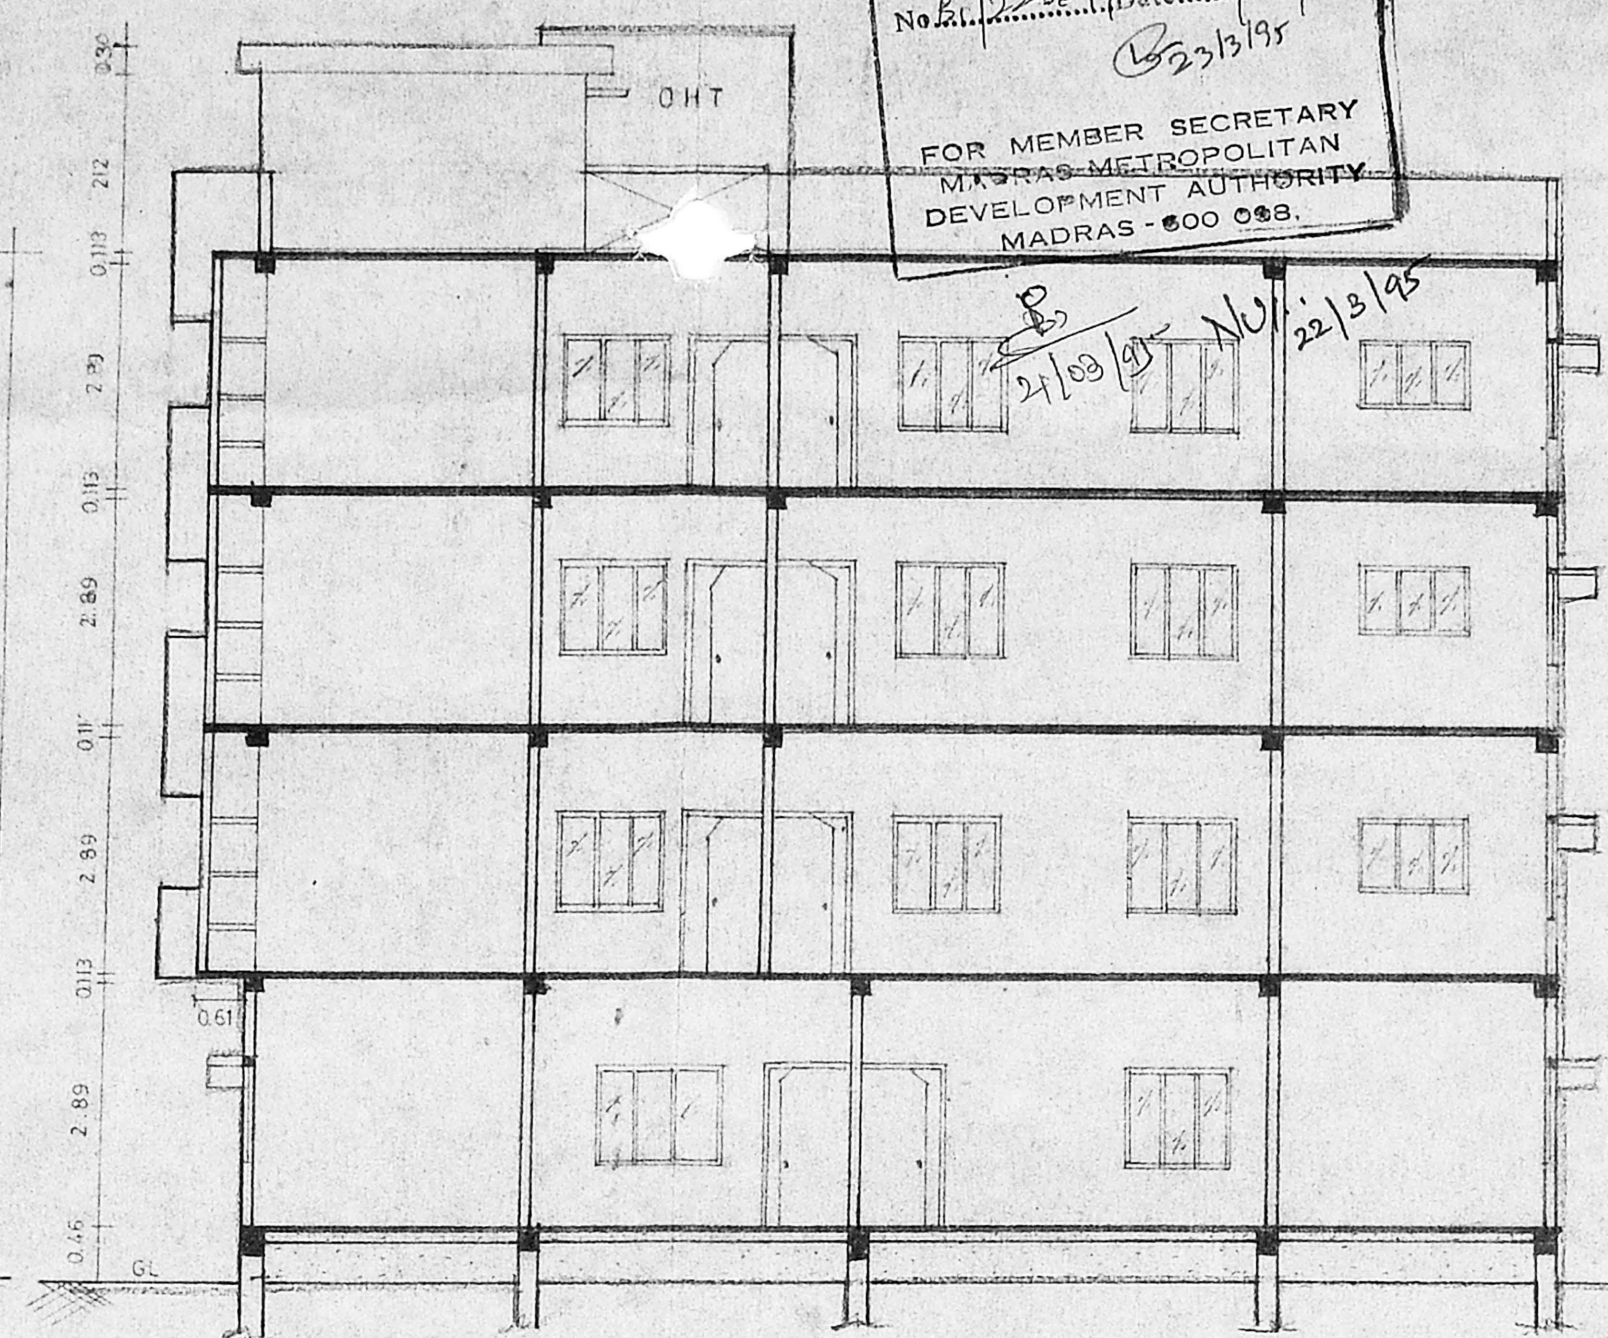


SECTION ON X-X

Planning Permit No. **APPROVED**
 SUBJECT TO THE CONDITIONS IN THIS OFFICE LETTER.
 No. **12264** Dtd. **03/9/15**
 FOR MEMBER SECRETARY
 MADRAS METROPOLITAN
 DEVELOPMENT AUTHORITY
 MADRAS - 600 088.


JOINERIES

D - DOOR	1.1 X 1.98
D1 - DOOR	0.91 X 1.98
D2 - DOOR	0.76 X 1.98
W - WINDOW	1.37 X 1.22
W1 - DOOR	1.37 X 0.91
V - VENTILATOR	0.61 X 0.91
O - OPENING	0.91 X 1.98
J - JALLY	1.83 X 1.22


OHT SIZE 3.05 X 2.44 X 1.92
 SCIENTIFICALLY CLOSED
 R.C.C. WALL
 PARAPET WALL
 WEATHERING COURSE
 R.C.C. SLAB IN C.C 1:2:4
 BRICKWORK IN CM 1:5
 R.C.C. COLUMN, LINTEL, SUN SHADE
 PLASTERING IN CM 1:3 CEILING
 WALL CM 1:4
 T.W. FRAME NEWSPAPER SHUTTER
 AL WINDOW WITH GRILL
 SILVER GREY MOSAIC
 FLOORING CONC. IN C.C 1:4:8
 SAND FILLING
 PLINTH BEAM
 GF TOILET FLOOR 0.91M HIGHER
 THAN GROUND LEVEL

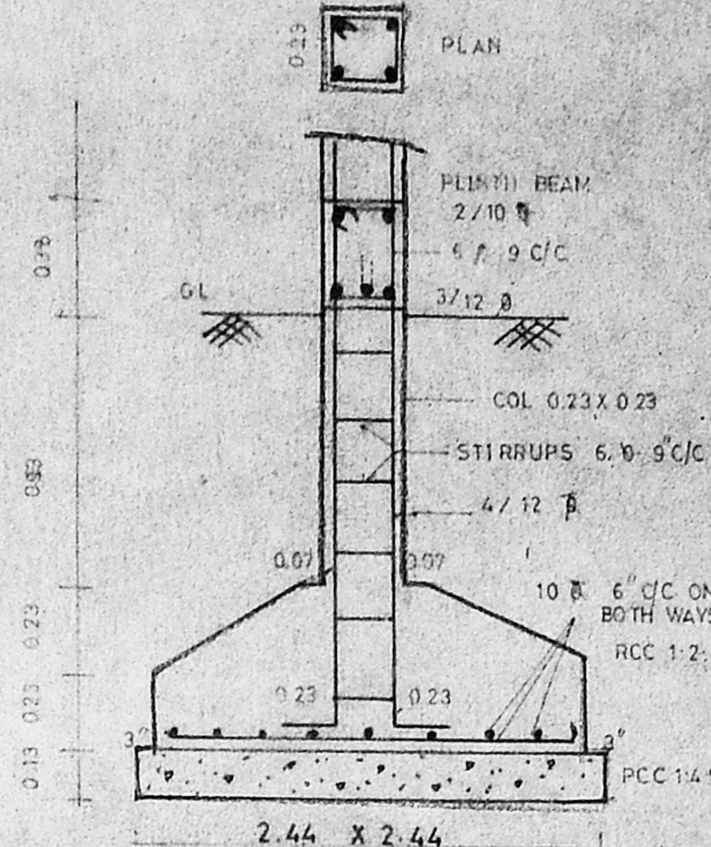


SECTIONAL DETAILS OF RCC COLUMN, BEAM & FOOTING

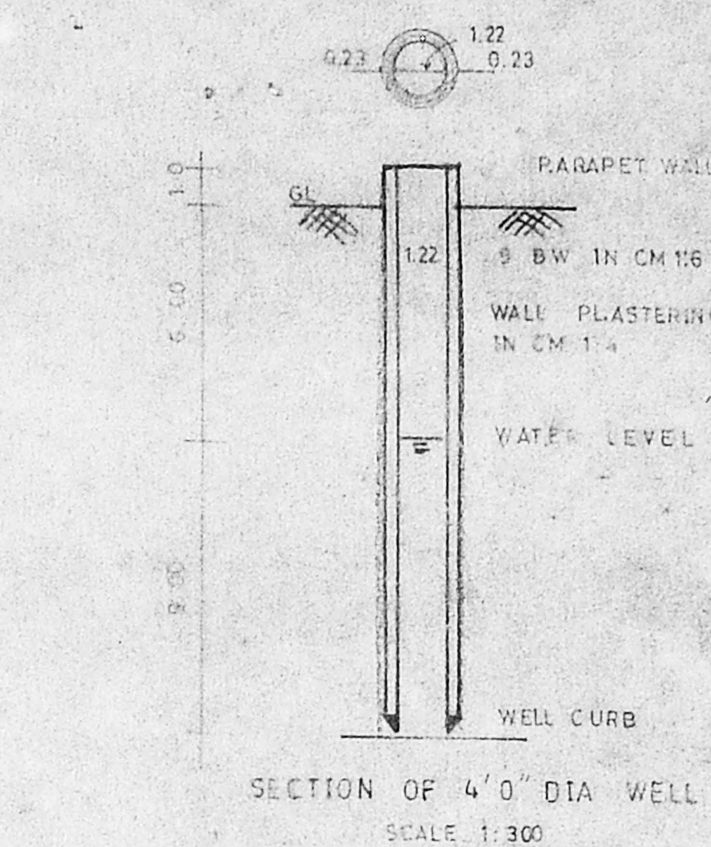


SECTION OF 4'0" DIA WELL

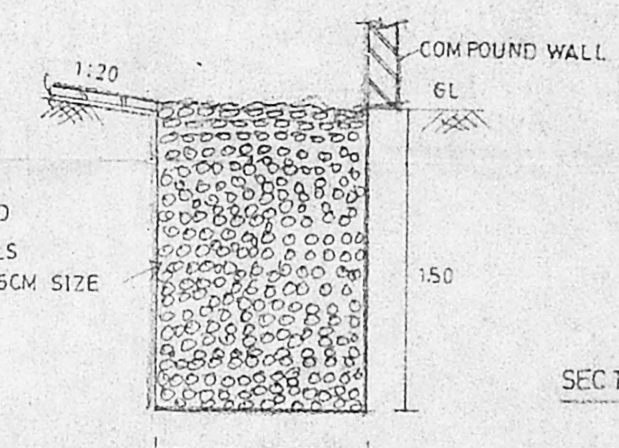


PERCOLATION PIT DETAILS

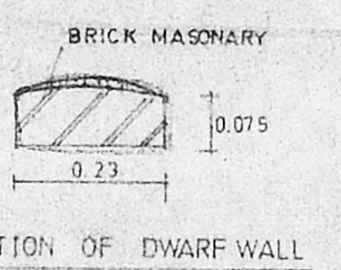


SECTION OF DWARF WALL

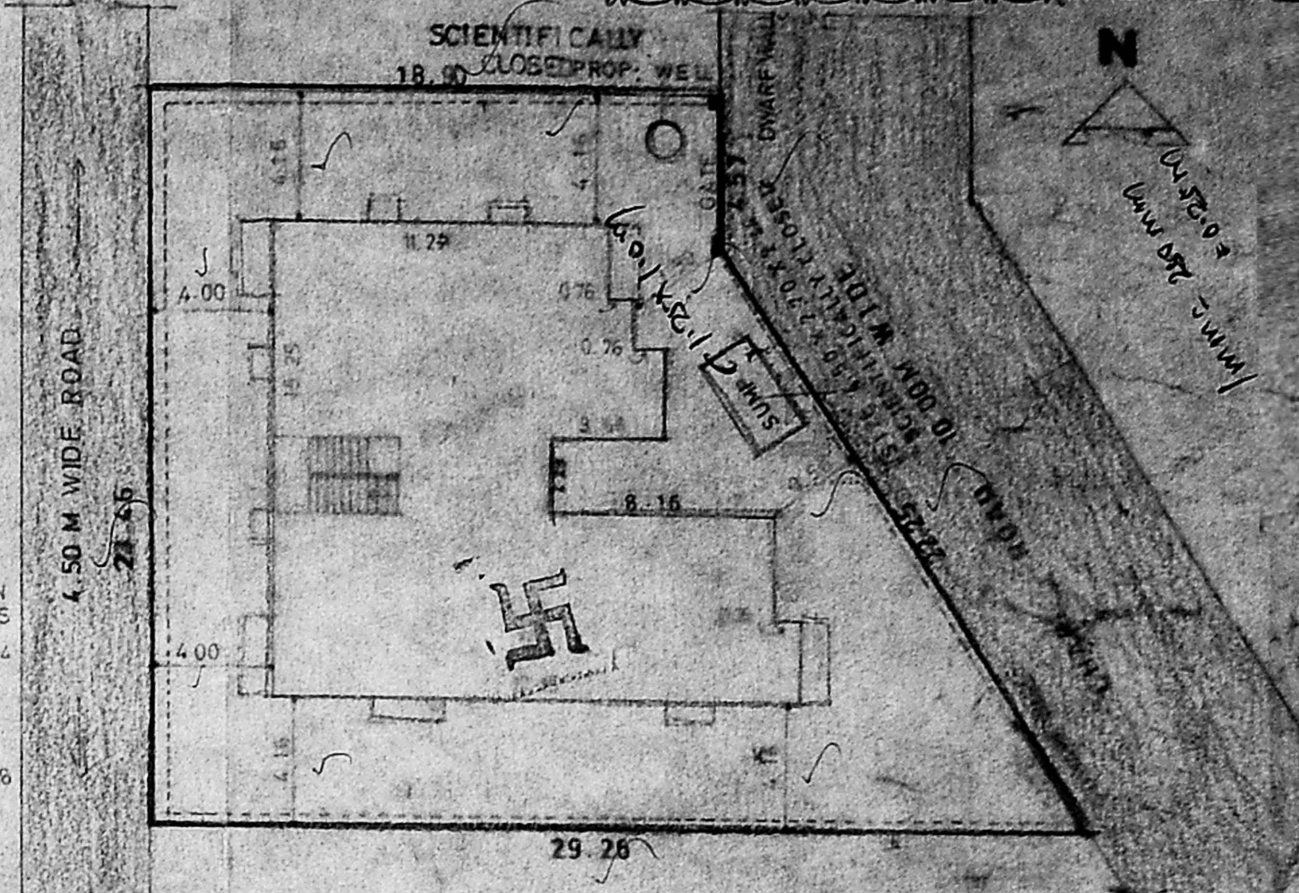


SITE PLAN

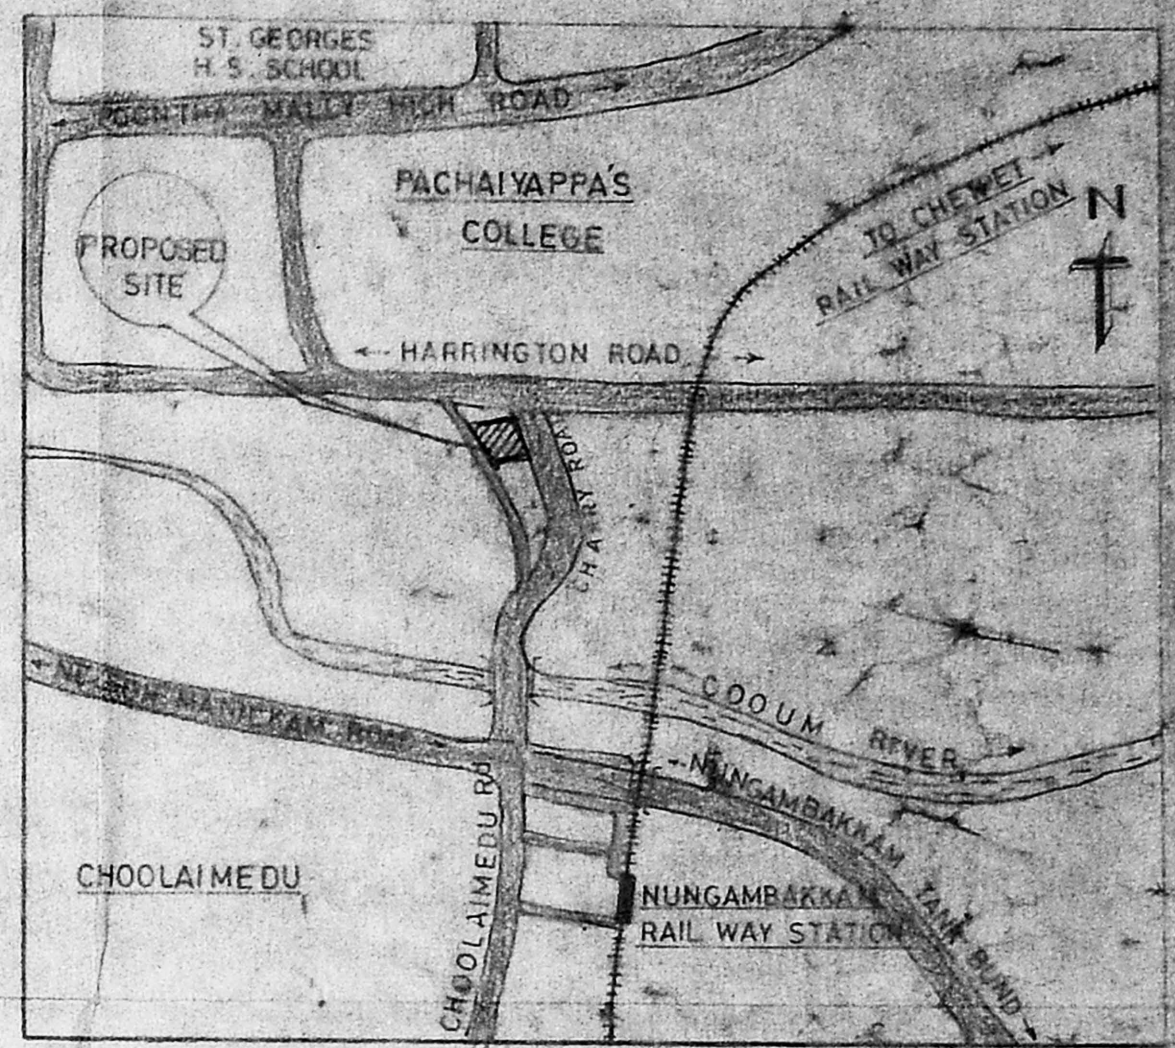


KEY PLAN

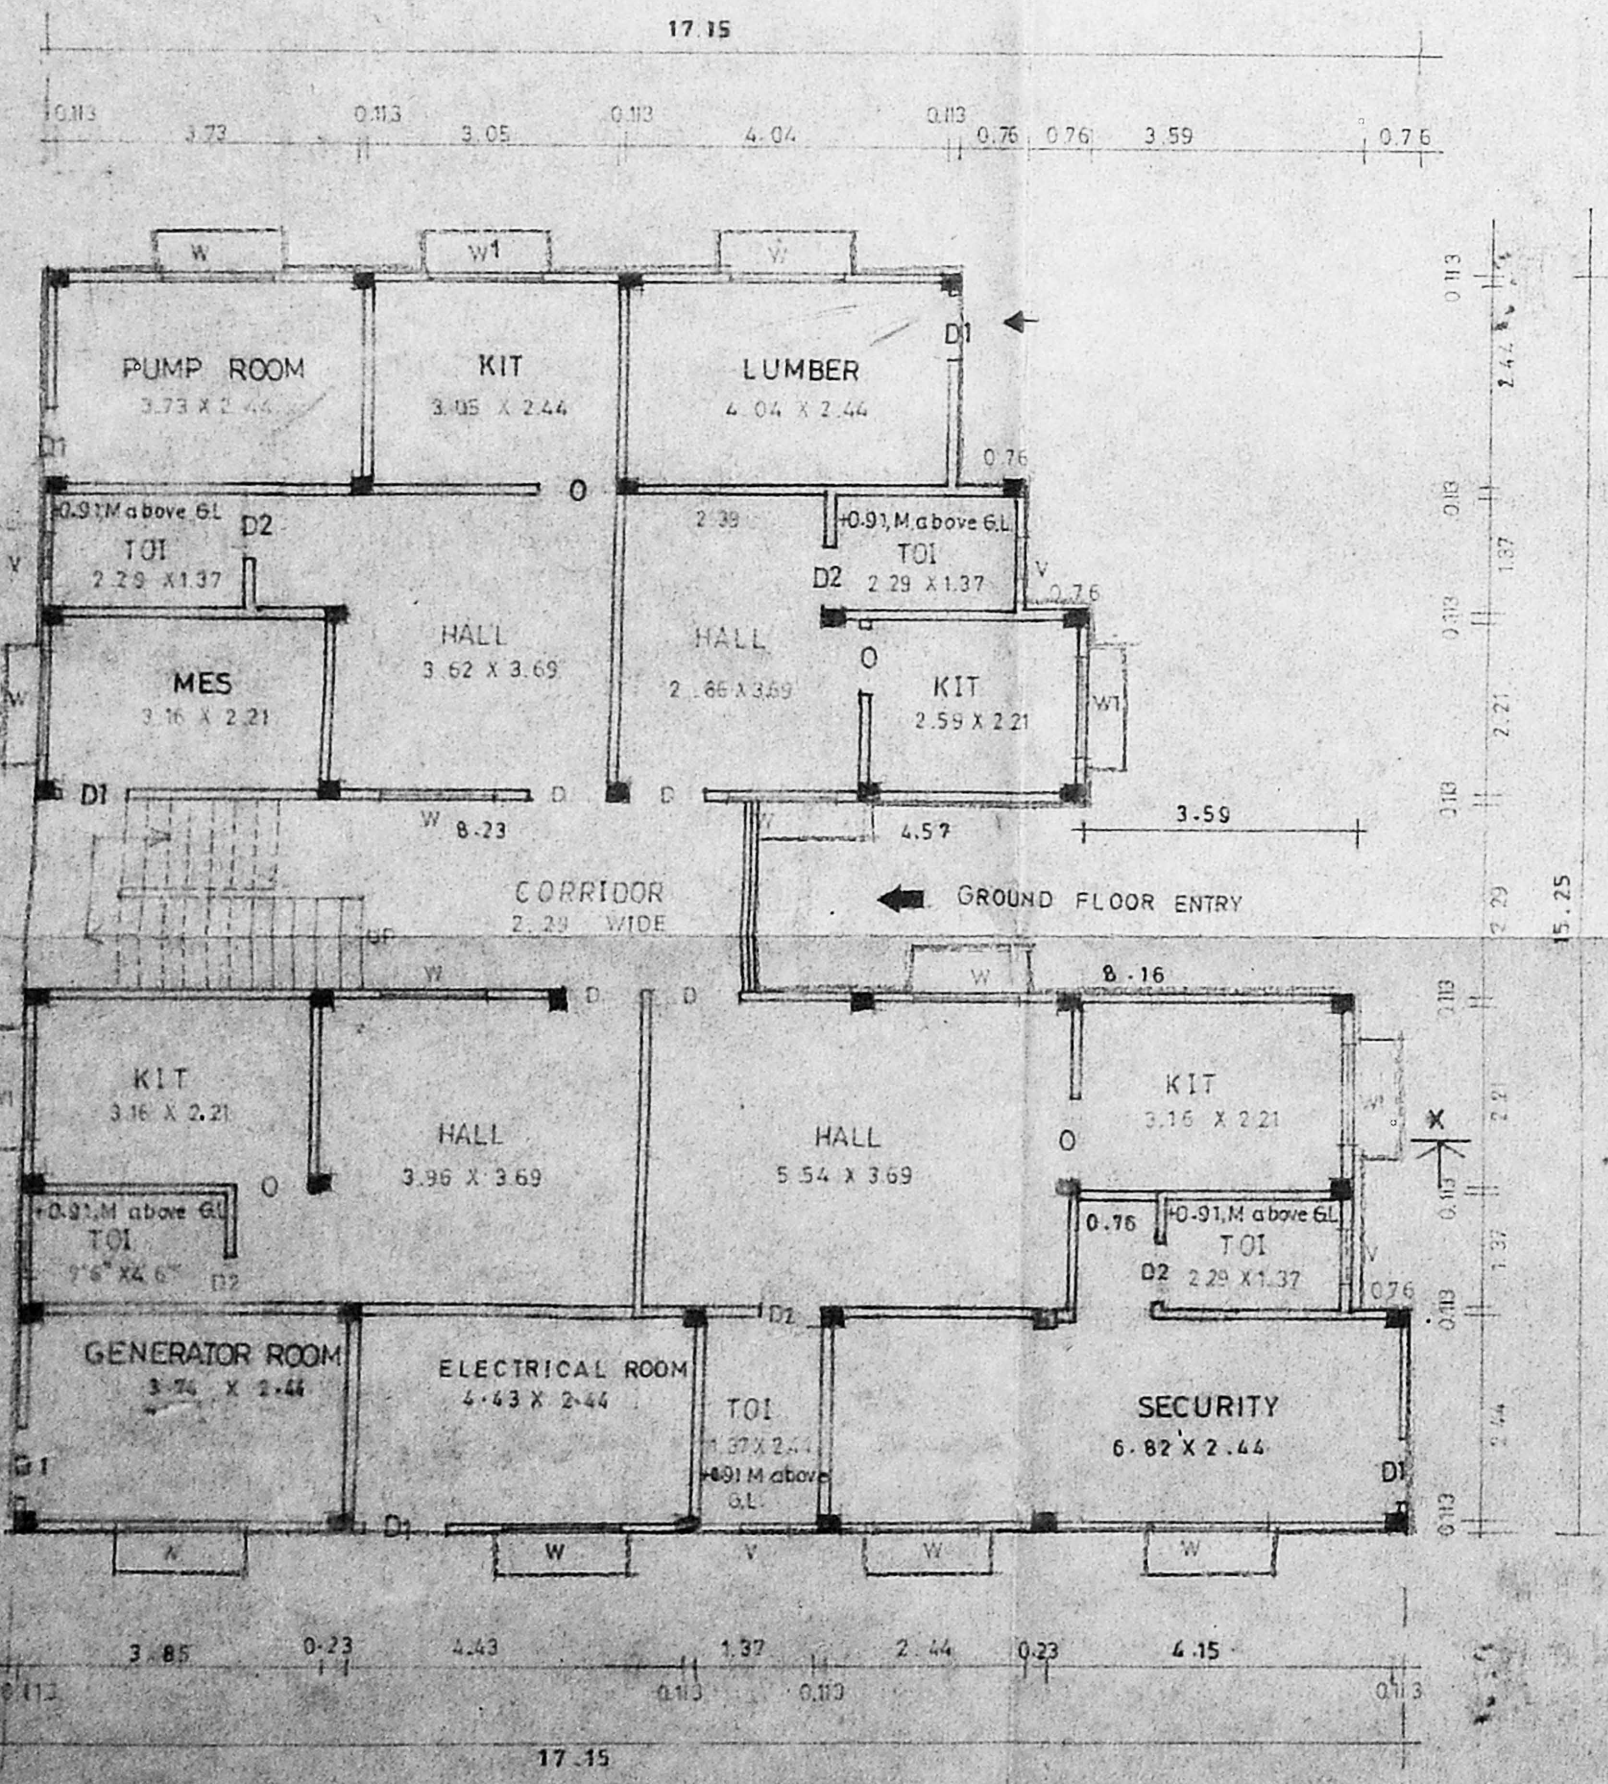

GROUND FLOOR PLAN

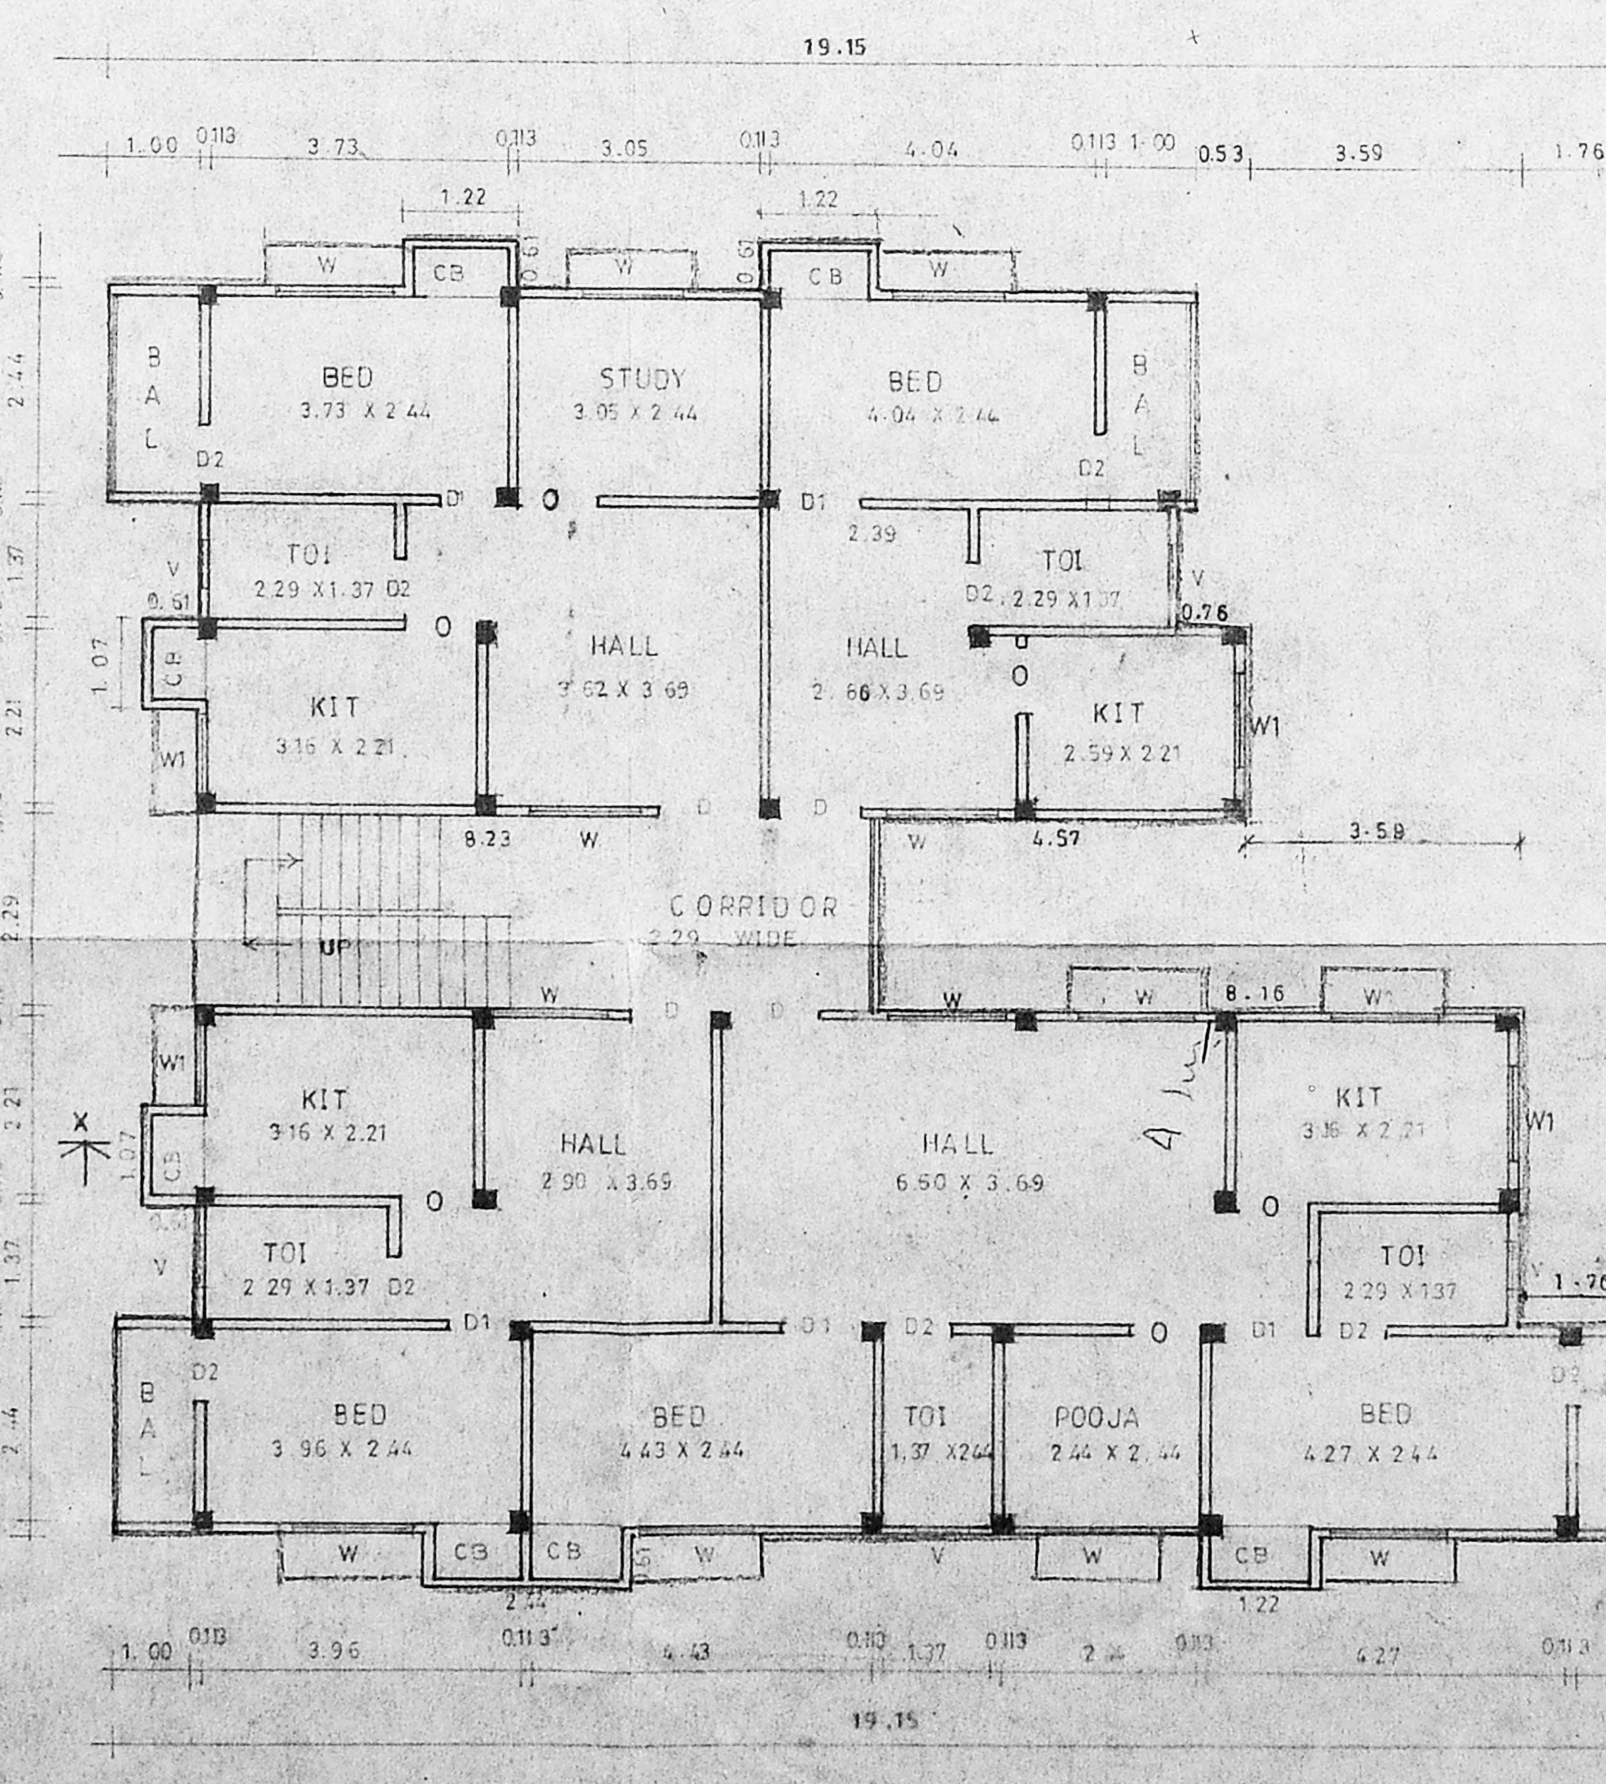

FIRST, SECOND AND THIRD FLOOR PLAN

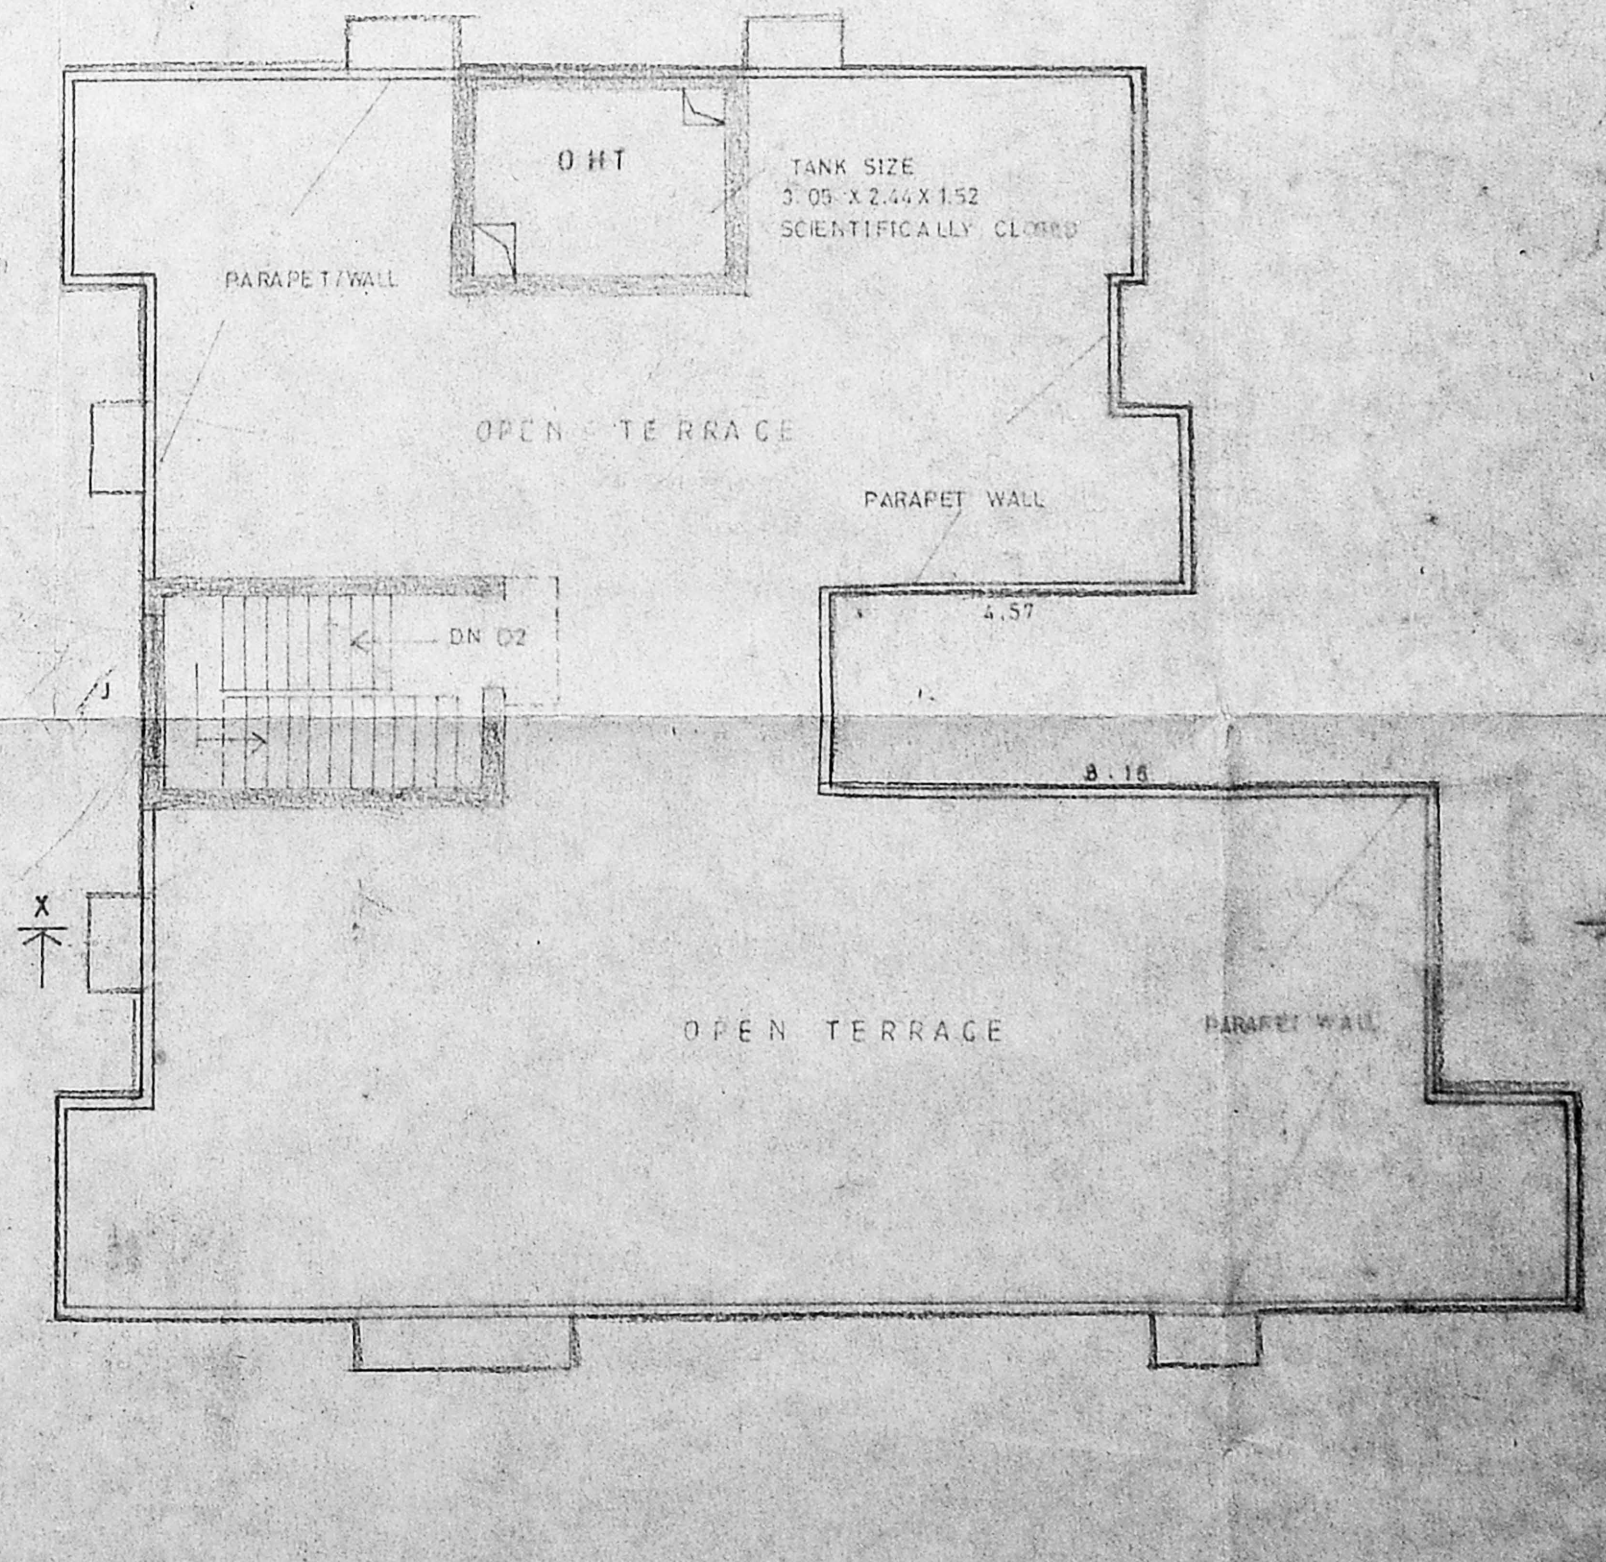

TERRACE PLAN

REFERENCE:
 PROPOSED ROAD LIMIT
 SITE BOUNDARY
 ALL DIMENSIONS ARE IN METRES

1. *G. Govindan*
2. *G. Govindan*
3. *G. Govindan*

MMDA TB/APP NO. **12264**
 Dtd. **03/9/15**
 ASST. OWNER'S SIGNATURE

Secretary
 PART I
 PART II

A.P. GOVINDAN, B.E., D.P.
 Licensed Surveyor
 Office: 15 E. Govindan Road,
 (Near Sivavasa Theatre)
 Madurai, MADRAS-33.