



ELEVATION

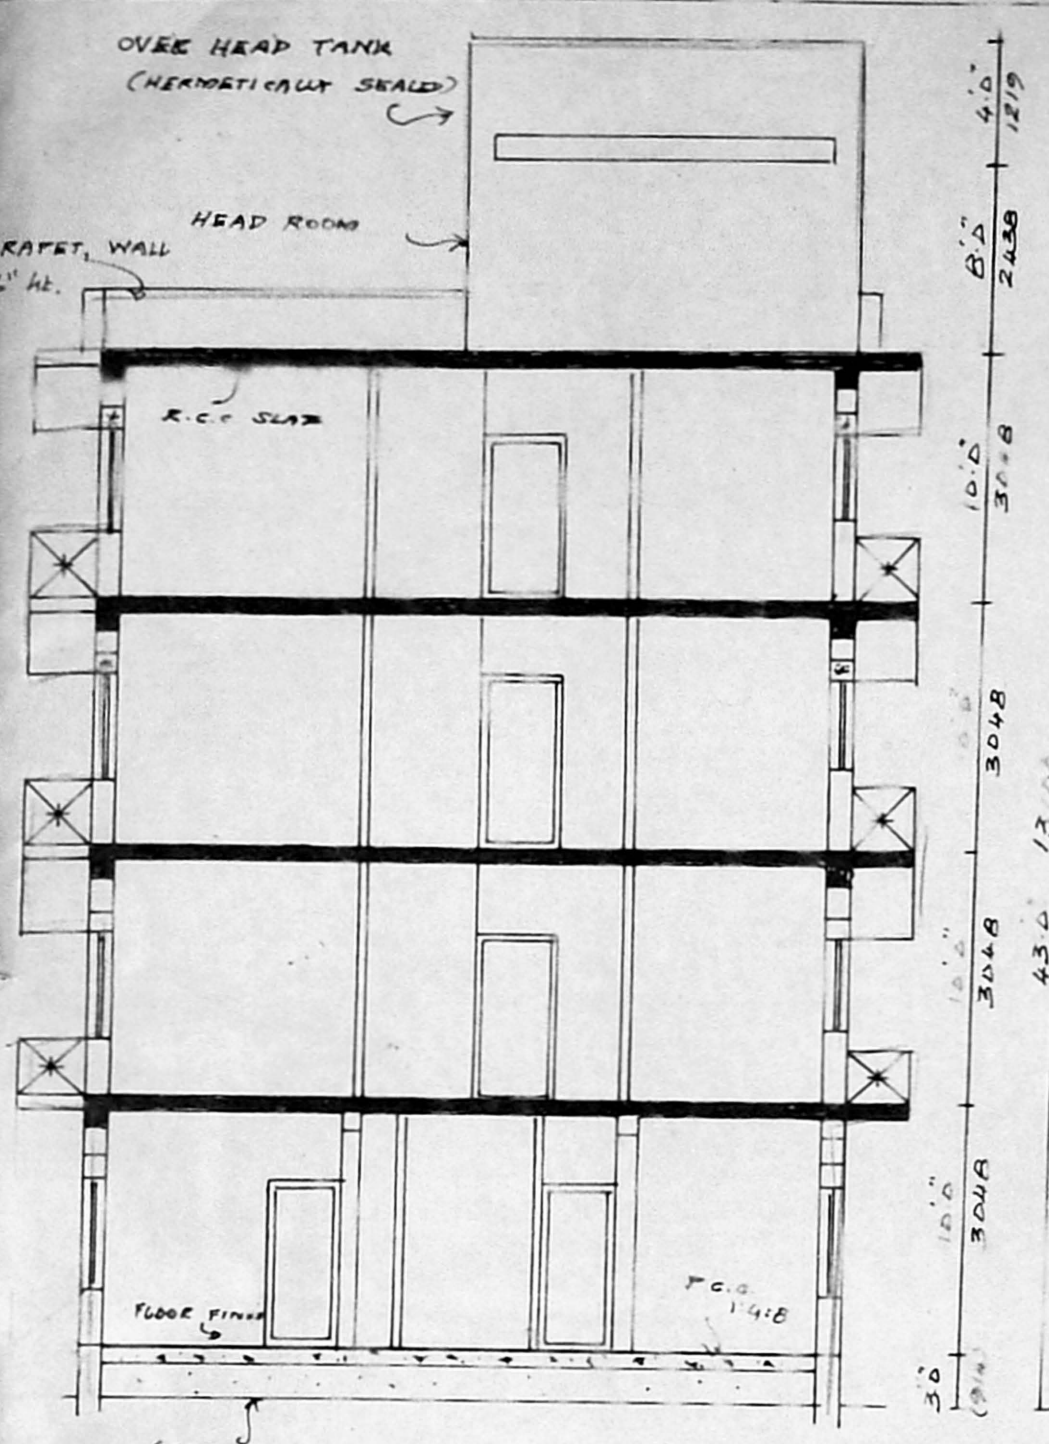


SECTION ON R.S

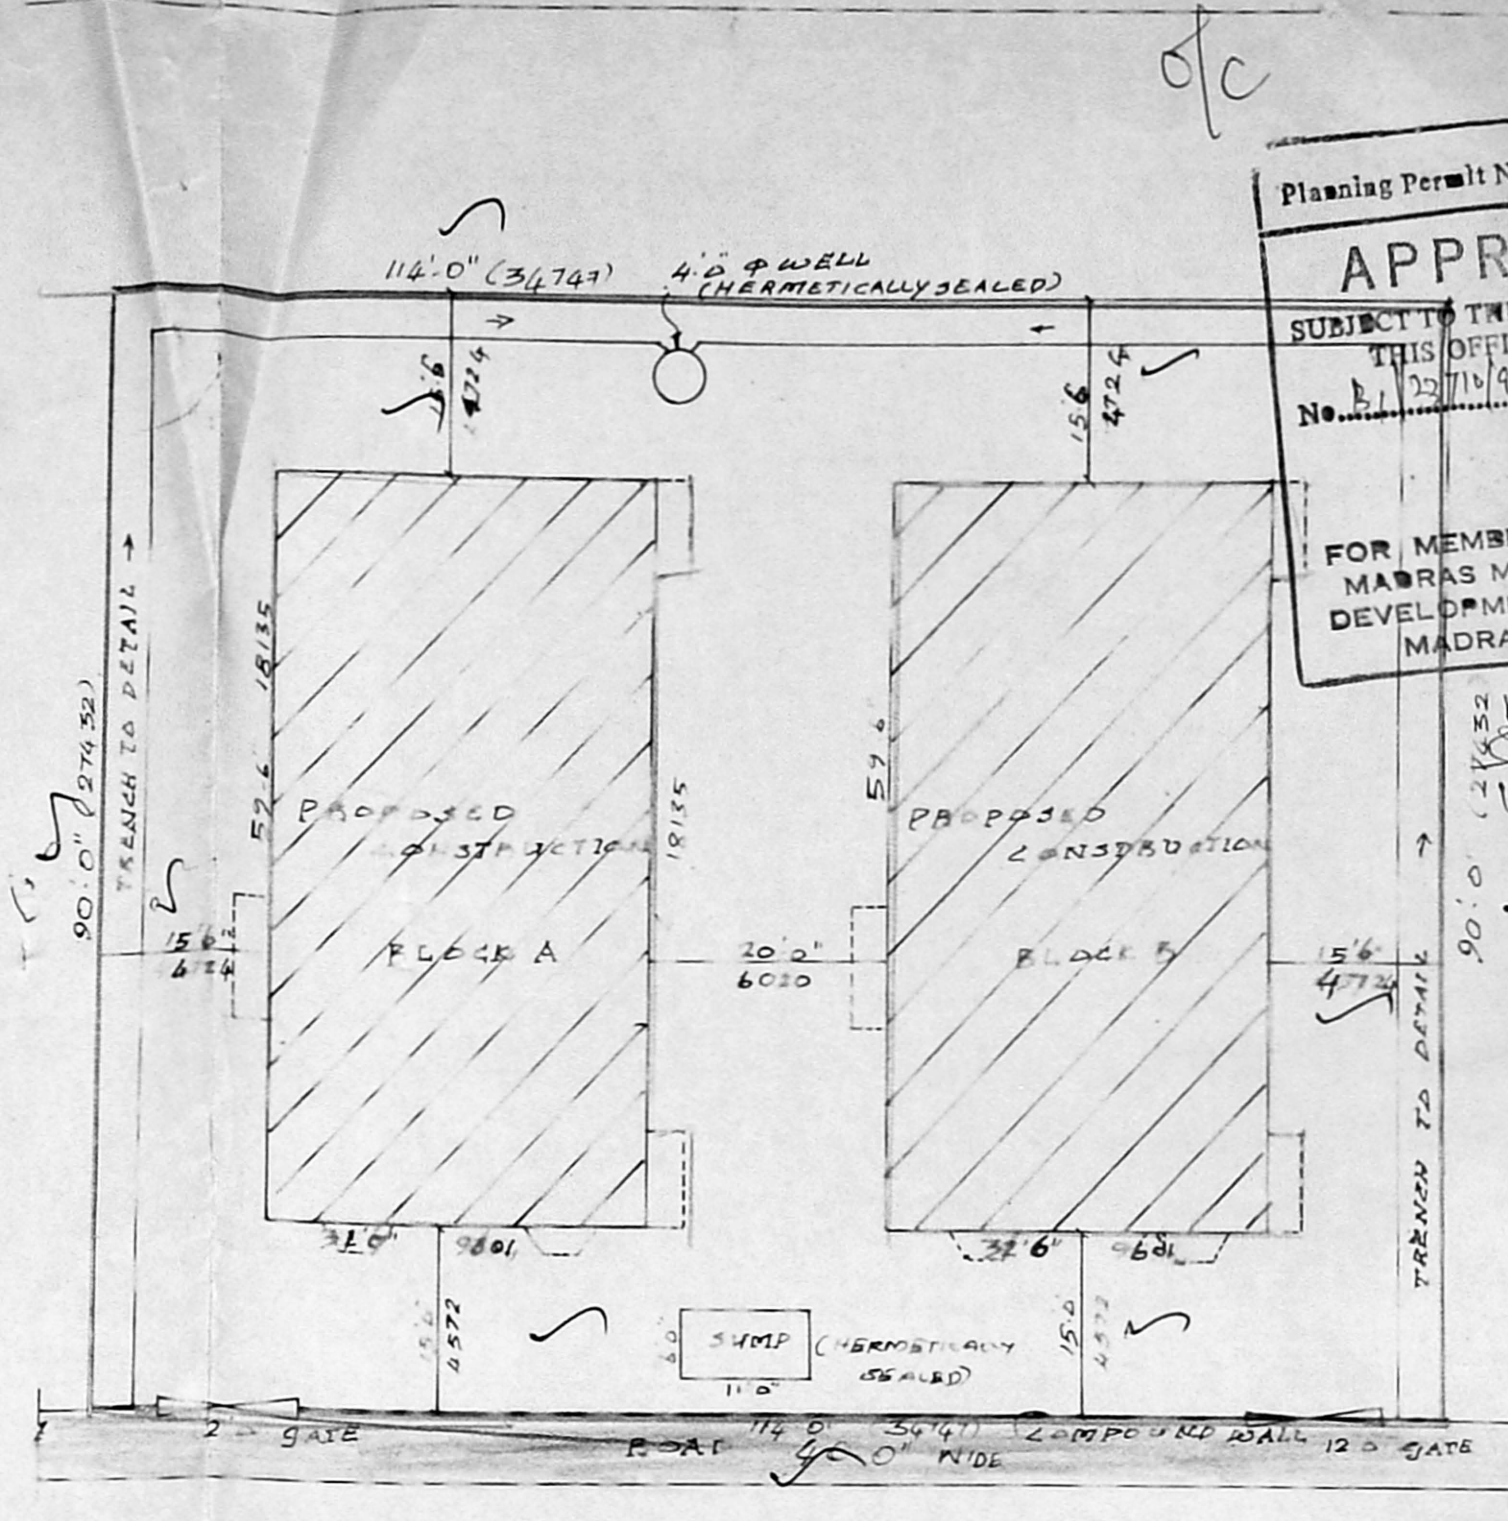

SITE PLAN SCALE 1:160

Planning Permit No. A/18749/140/95
APPROVED
 SUBJECT TO THE CONDITIONS IN THIS OFFICE LETTER.
 No. 123710/95 Date: 03/03/95
 FOR MEMBER SECRETARY
 MADRAS METROPOLITAN
 DEVELOPMENT AUTHORITY
 MADRAS - 600 003.

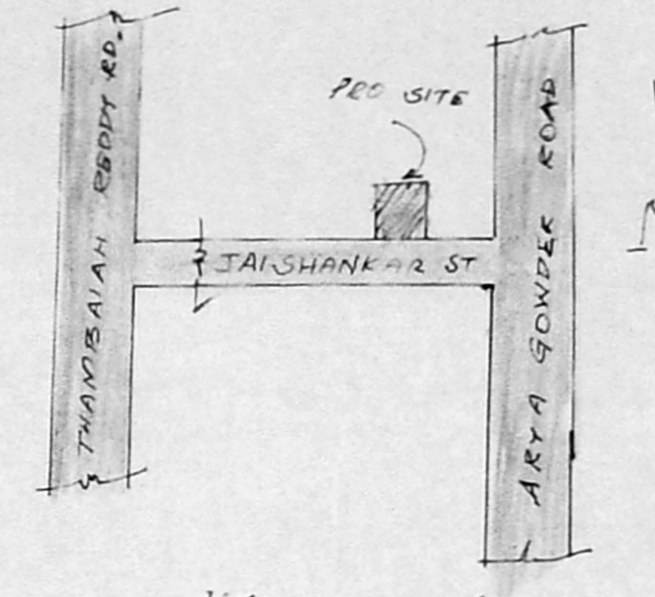

KEY PLAN (N.T.S)



PROPOSED CONSTRUCTION
 P.O. NO 13, 14, & 15, JAI SHANKAR
 STREET, WEST MAMBALAM,
 S. NO. [REDACTED] Revised Plan
 Dt. [REDACTED]
 FOR MR. S. PENCHALA REDDY &
 MMB/BI/PP No. [REDACTED]
 (G.No. [REDACTED] P. 23710/95)
 AREA [REDACTED]
 Survey [REDACTED]
 PART I [REDACTED]
 PART II [REDACTED]
 AREA EXTENT [REDACTED] 54 m²
 AVAILABLE FOR [REDACTED] 1430 m²
 P.S. PROVIDED [REDACTED] D.P.

SPECIFICATIONS
FOUNDATION: R.C.C. COL FOUNDATION
 OVER P.C.C. 1:4:8 WITH SAND
FLOORING: F. FINISH OVER P.C.C. 1:4:8
 AND SAND
STRUCTURE: BR. LOBBE IN CM 1:5
 PLASTERING WITH CM 1:4
ROOF SLAB: R.C.C. SLAB 1:2:4 5" TH.
10 COURSE: 2 LAYERS OF PRESSED
 TILES OVER BR. JELLY
 WITH L.R.
JOINERY: WITH BEST INDIAN
 TEAK WOOD

JOINERY

M.D. METAL DOOR	-	1067 x 2134
D. DOOR	-	914 x 2134
D. DOOR	-	762 x 2134
B.W. BAY WINDOW	-	1829 x 1372
K.W. KIT WINDOW	-	1829 x 1067
K.W. KIT WINDOW	-	1219 x 1067
K.W. WINDOW	-	1829 x 1372
W2 WINDOW	-	1219 x 1372
V. VENTILATOR	-	914 x 610


PRD COLOR
 SITE COLOR
 ROAD COLOR

SCALE 1:80


OWNERS
 1. S. Subbamma
 2. S. [REDACTED]
 3. [REDACTED]

LICENCED SURVEYOR
 T.G. KRISHNAMOORTHY K.M.
 LICENCED SURVEYOR
 CLASS I, L.S. 370
 CORPORATION OF MADRAS.


ARCHITECTS
SREE ASSOCIATES
 SAIDAPET M.S. 15
 CALL 4851310

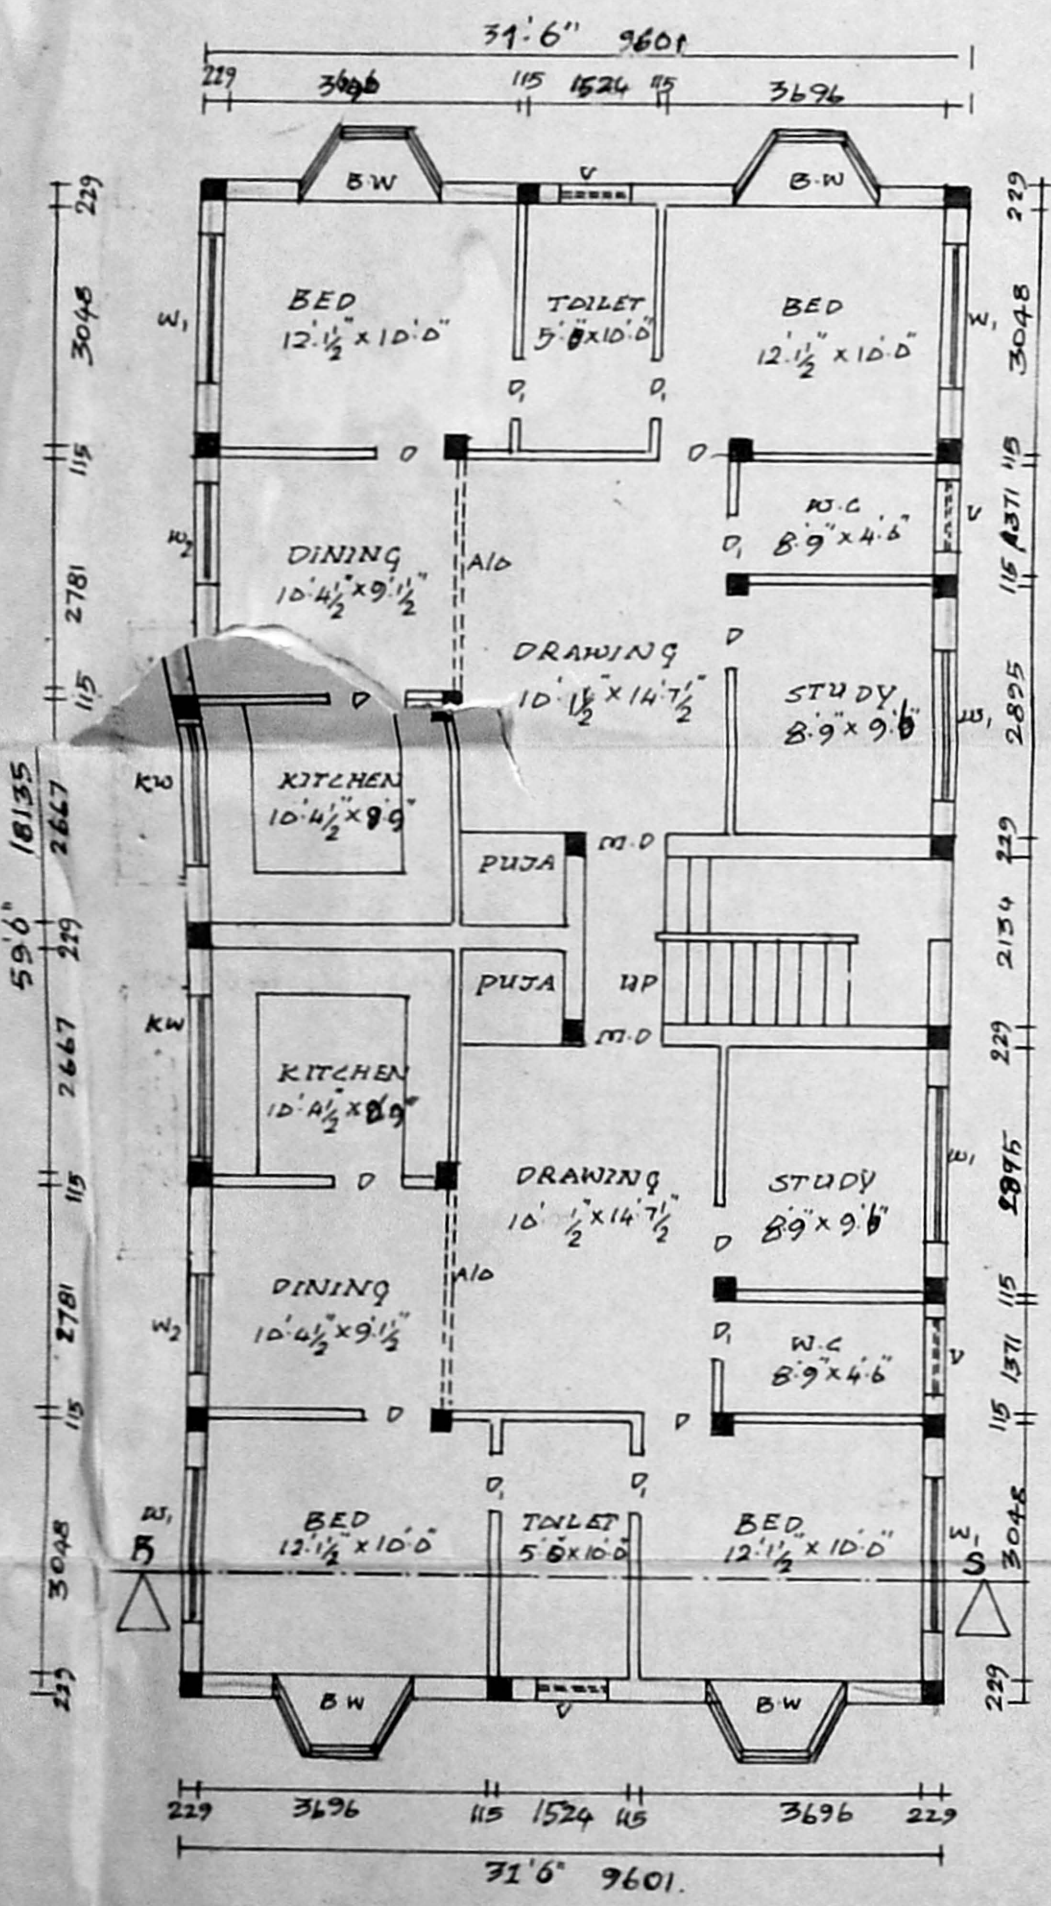


GROUND FLOOR PLAN OF
 BLOCK A & B

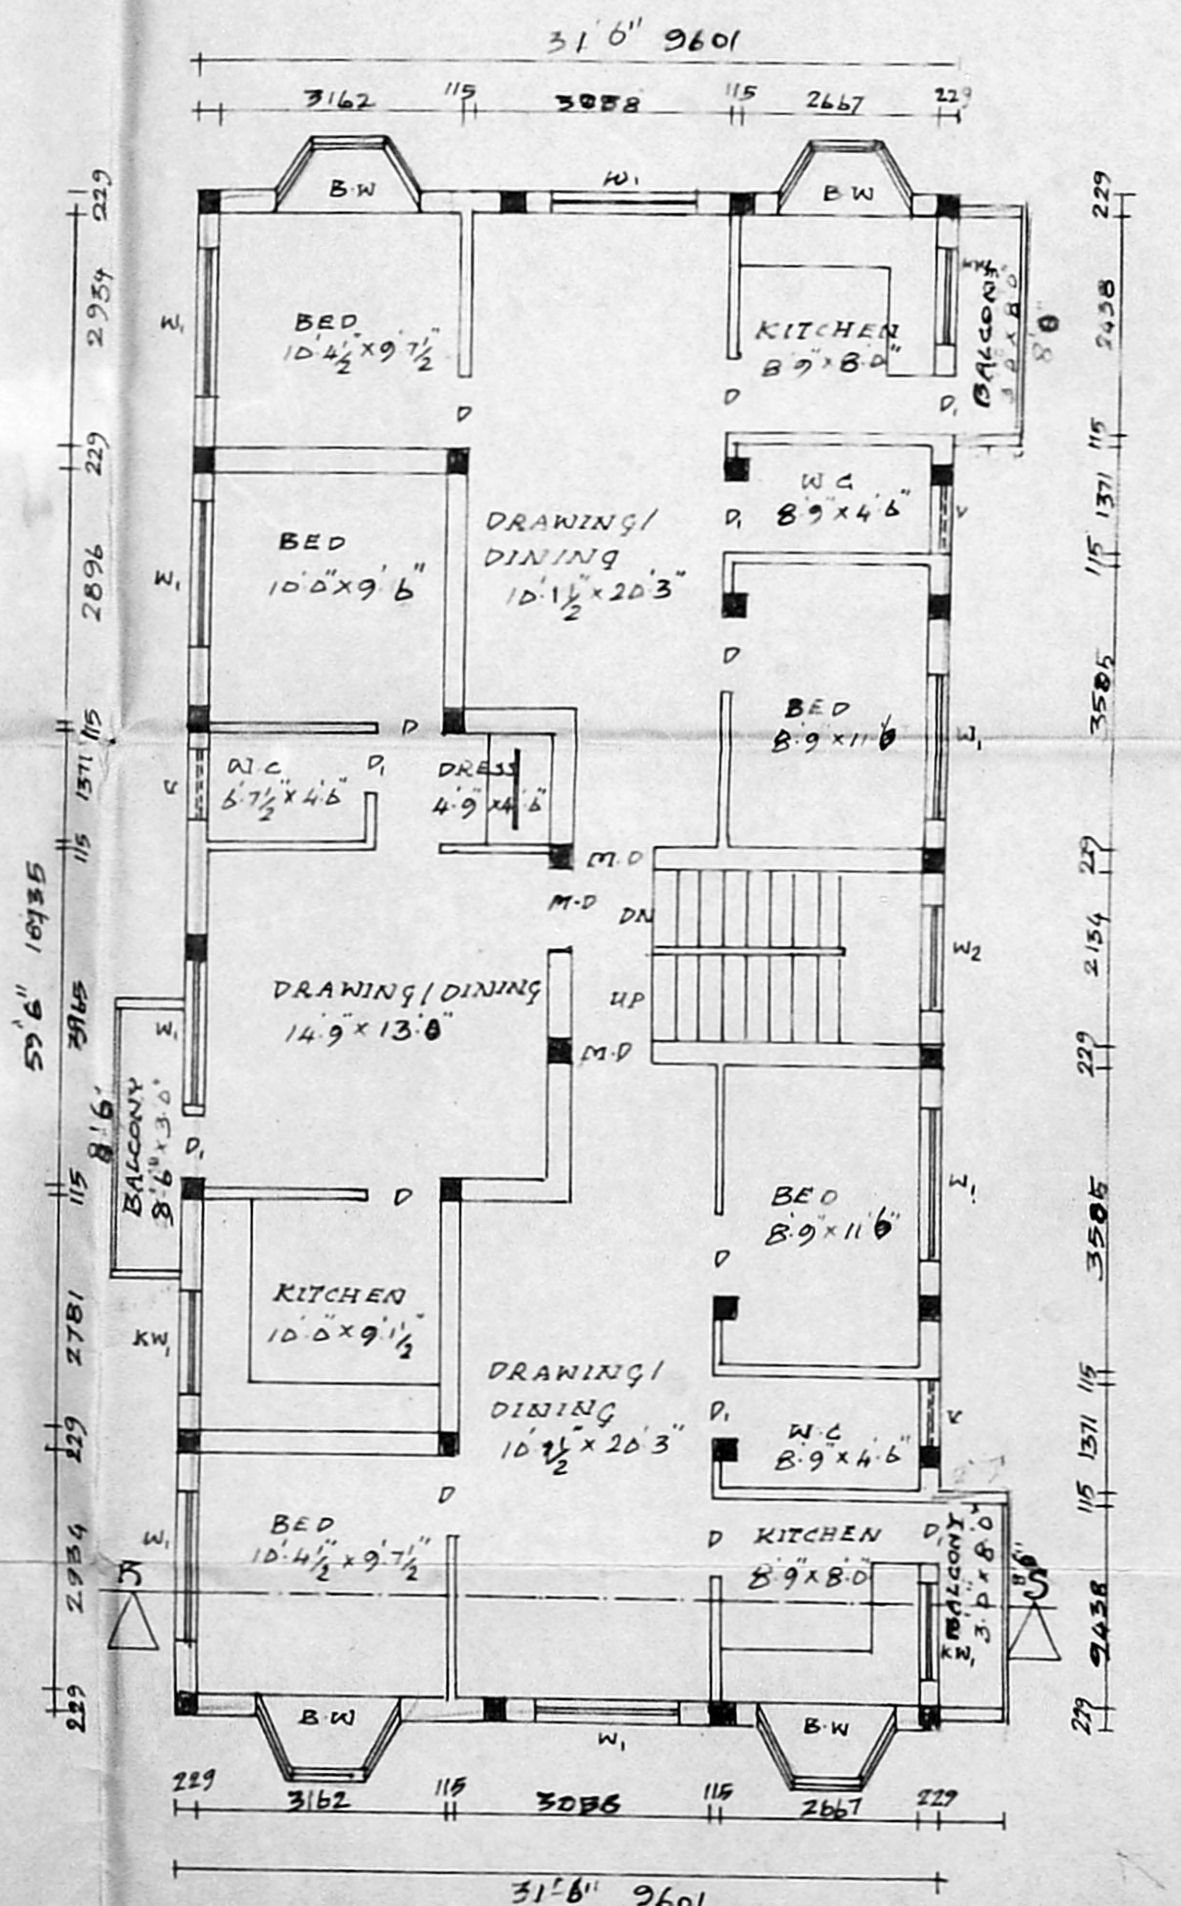


TYPICAL FLOOR PLAN OF
 BLOCK A & B

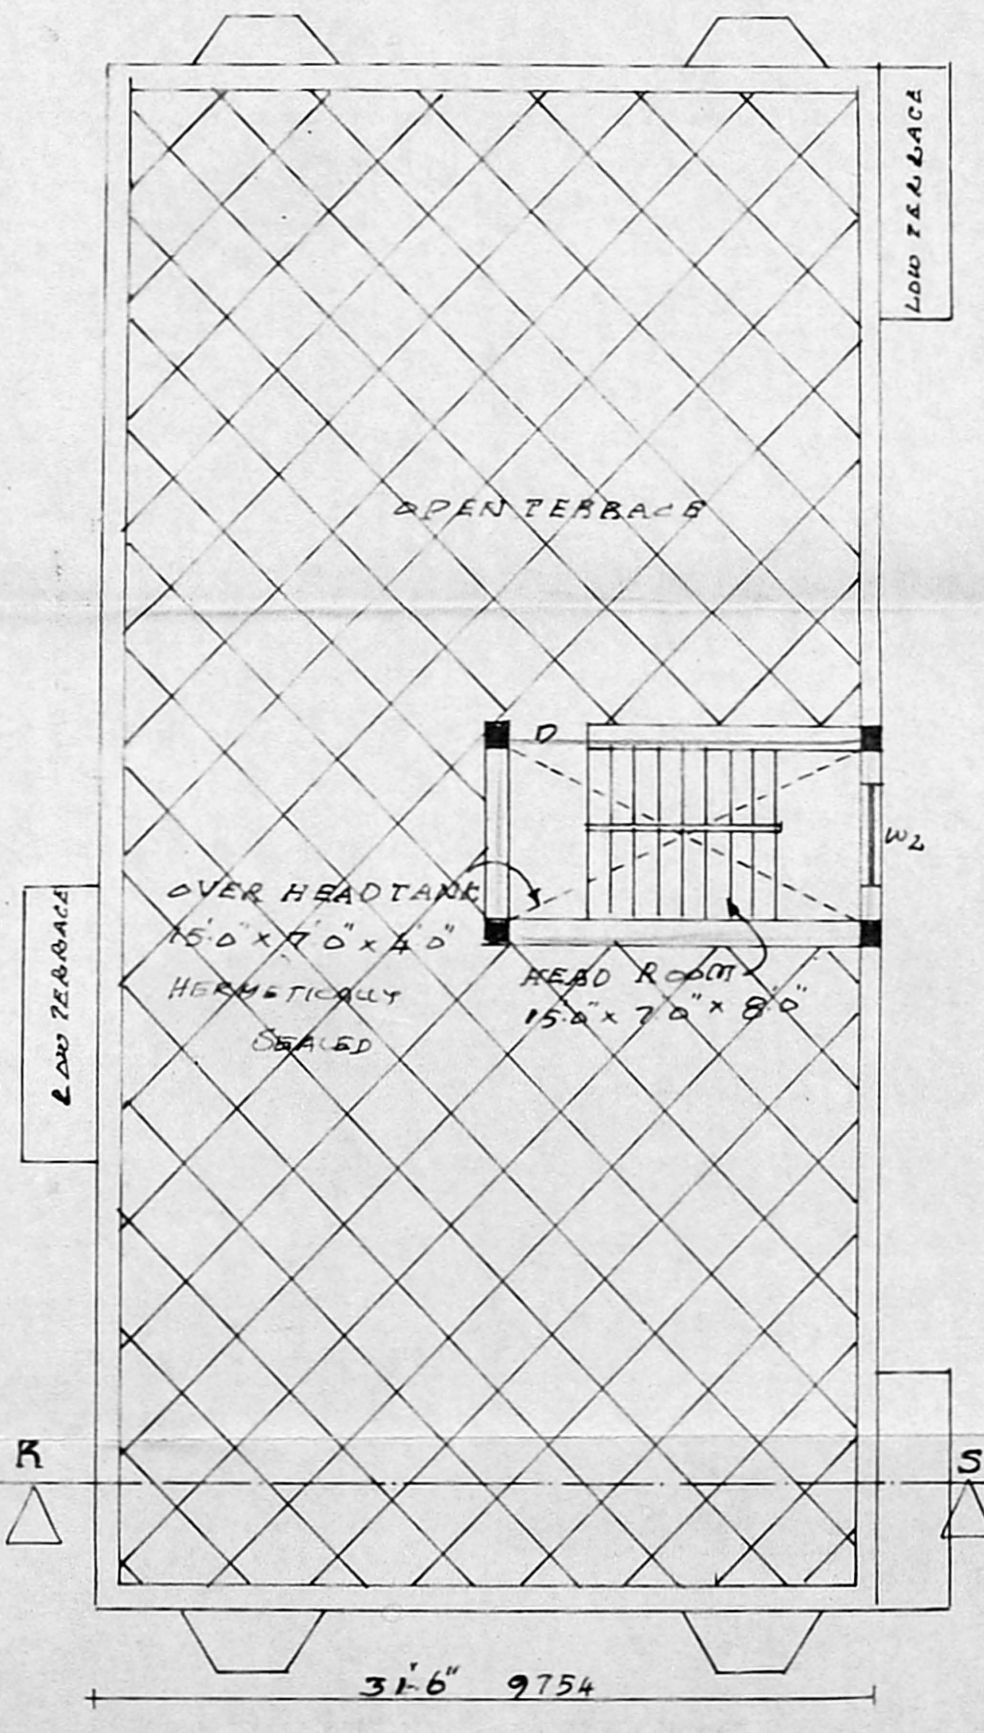


TERRACE FLOOR PLAN OF
 BLOCK A & B

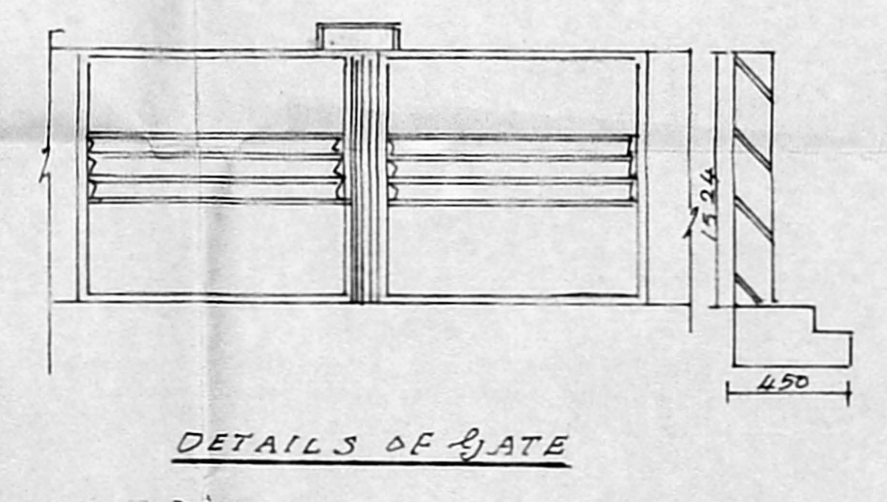


DETAILS OF GATE

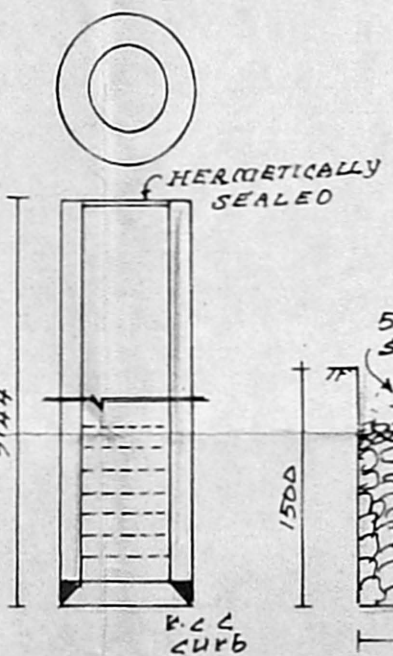

DETAILS OF WELL
 4.0 phi WELL

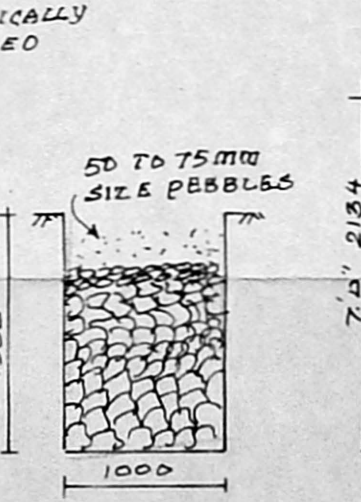

DETAILS OF TRENCH

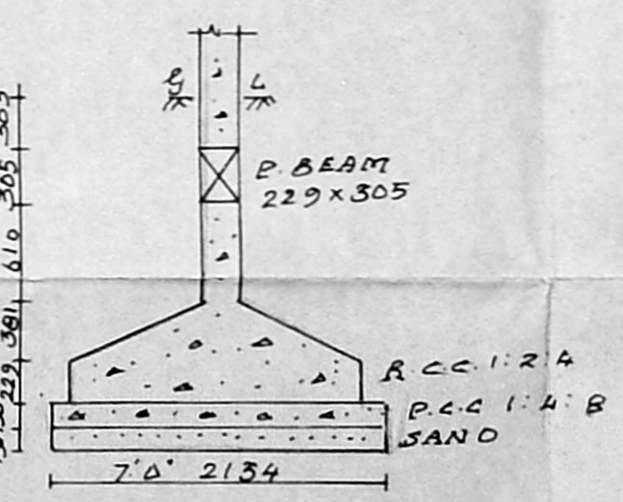

DETAILS OF FOUNDATION