



FIRST FLOOR PLAN

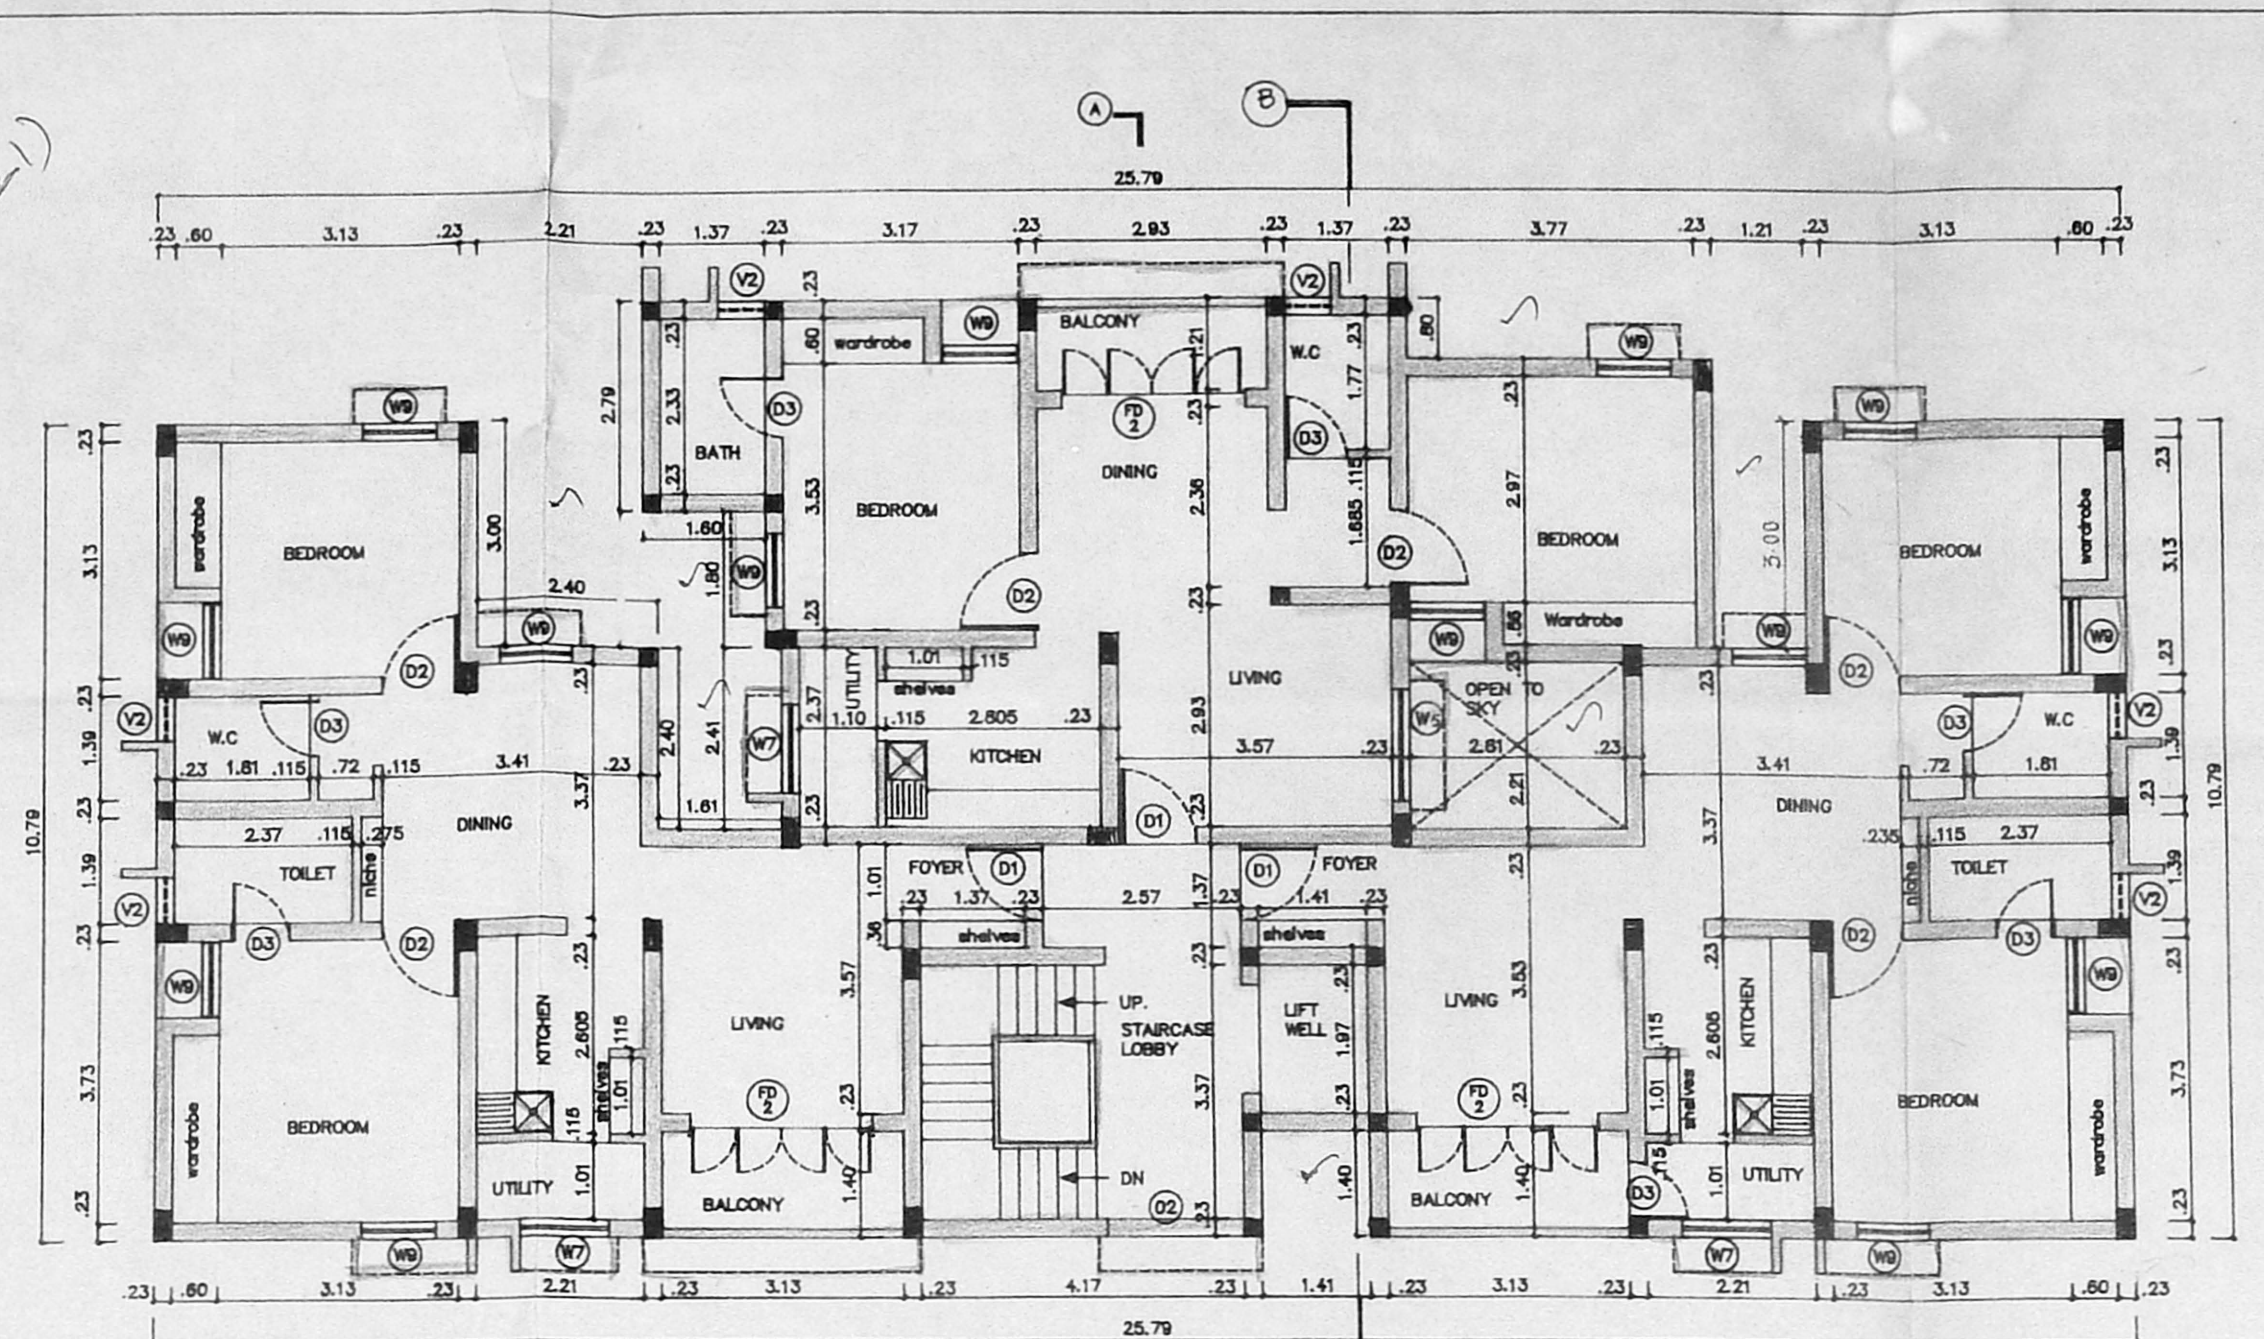


SECOND FLOOR PLAN

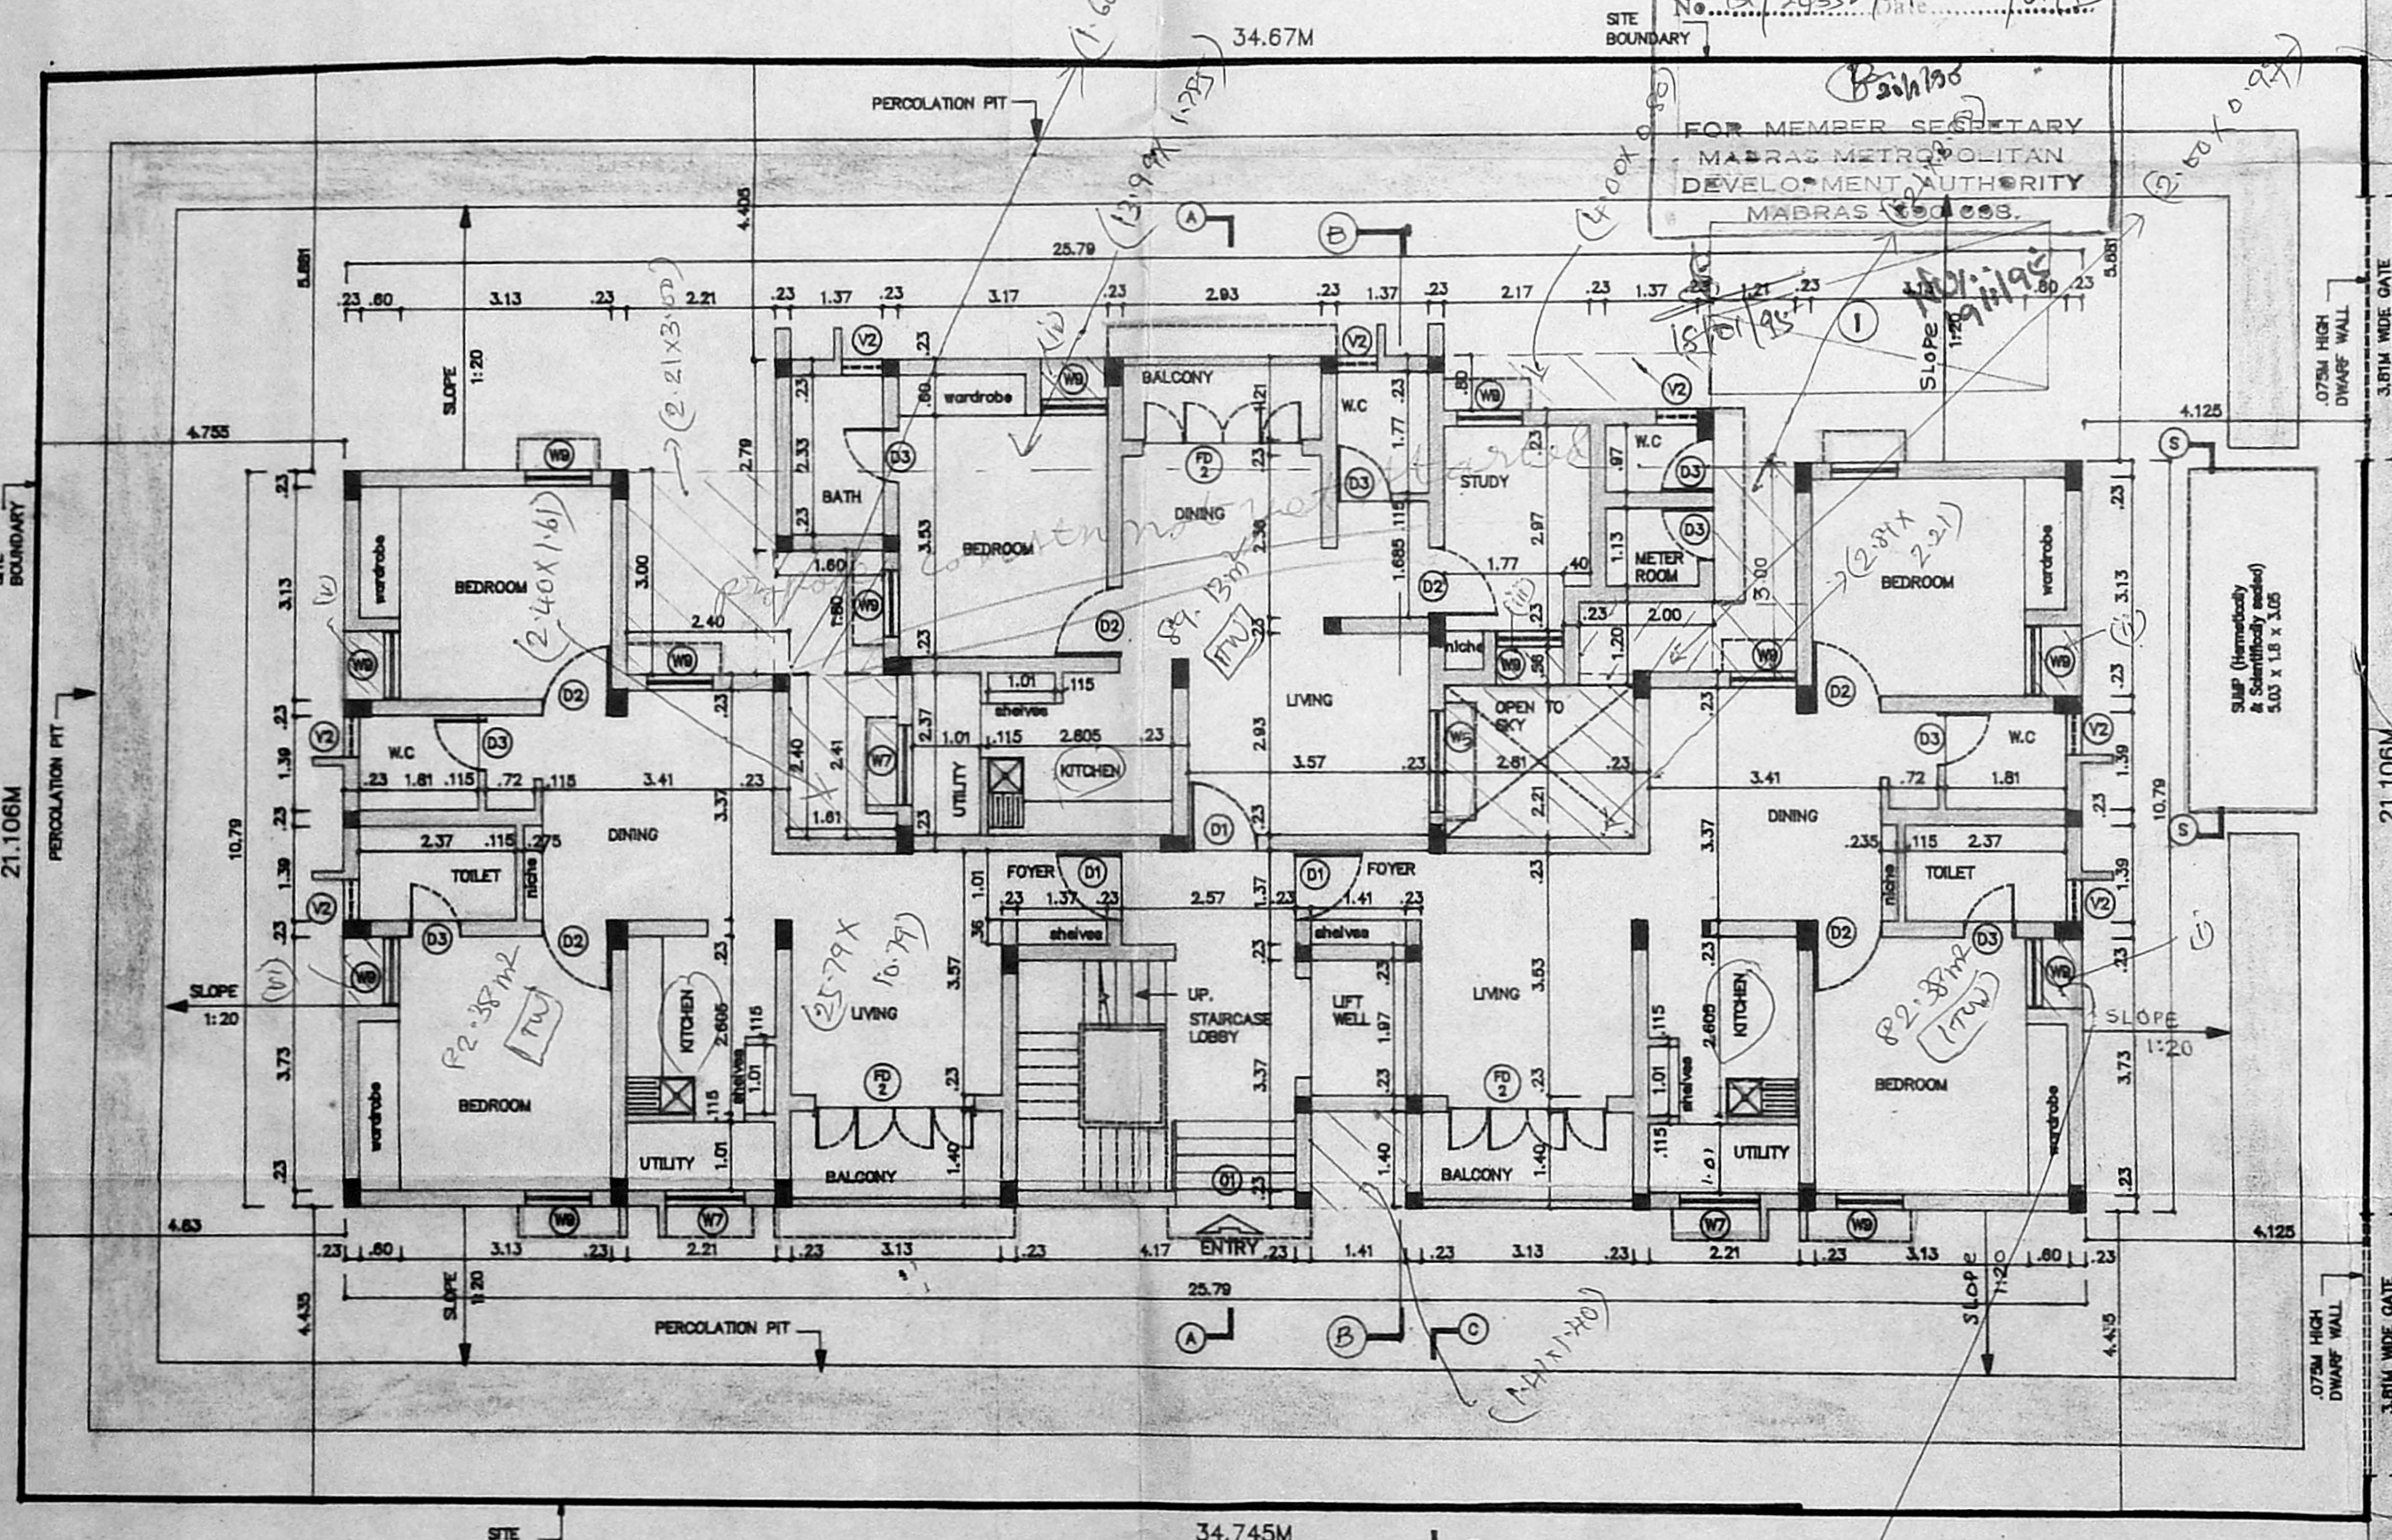

SITE CUM GROUND FLOOR PLAN


Planning Permit No. P/18/20/22/A/B/90  
**APPROVED**  
 SUBJECT TO THE CONDITIONS IN THIS OFFICIAL TIER  
 No. P/24/20/19/10115  
 FOR MEMBER SECRETARY  
 MADRAS METROPOLITAN  
 DEVELOPMENT AUTHORITY  
 MADRAS 600 020.

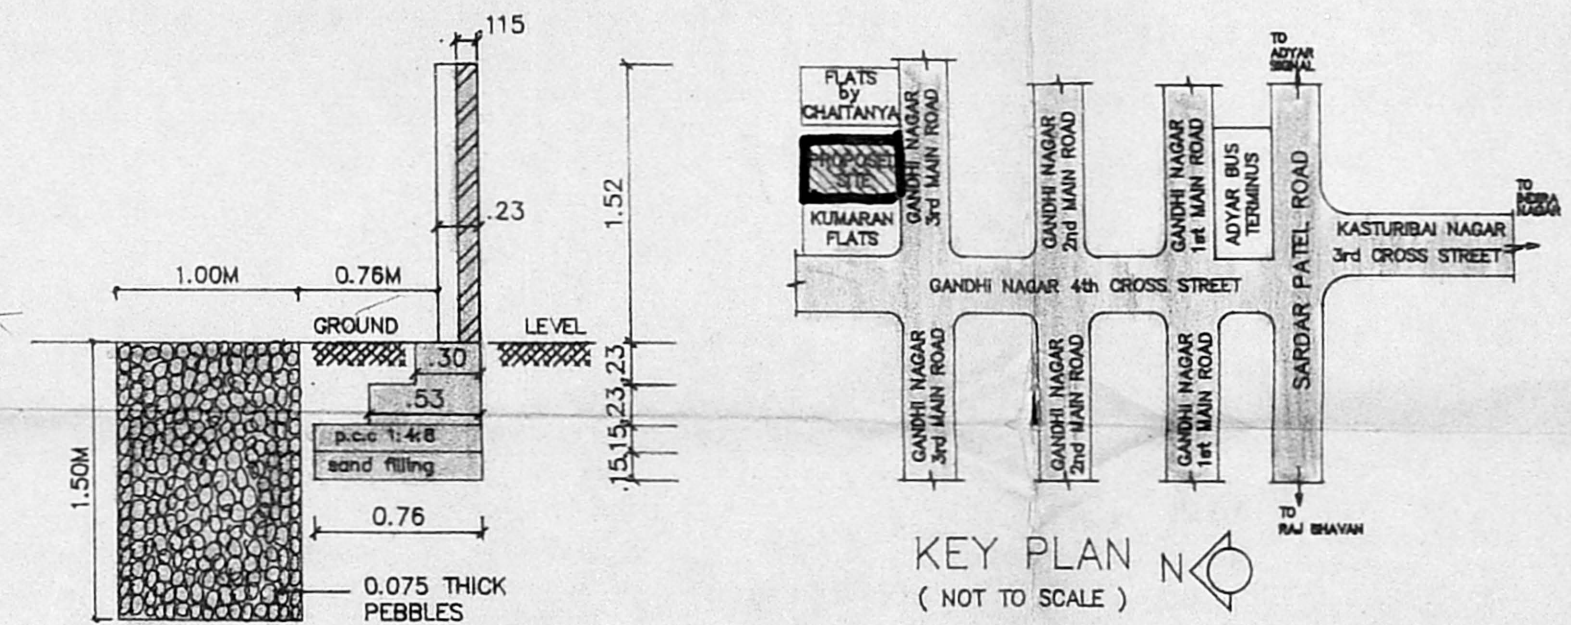


KEY PLAN (NOT TO SCALE)

SECTION C/C  
 (SECTION OF COMPOUND WALL & PERCOLATION PIT)  
 SCALE 1:50


*Handwritten notes:*  
 S.L.  
 D.V.  
 W.S.  
 Road - Tarped  
 Exp. 0.5m  
 Inspection plan  
 R.H.P.  
 27/11/94

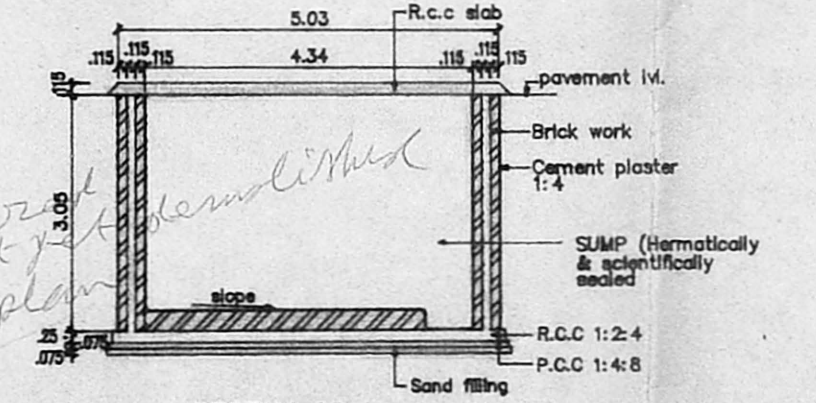

SECTION SS SECTION OF SUMP  
 SCALE 1:100

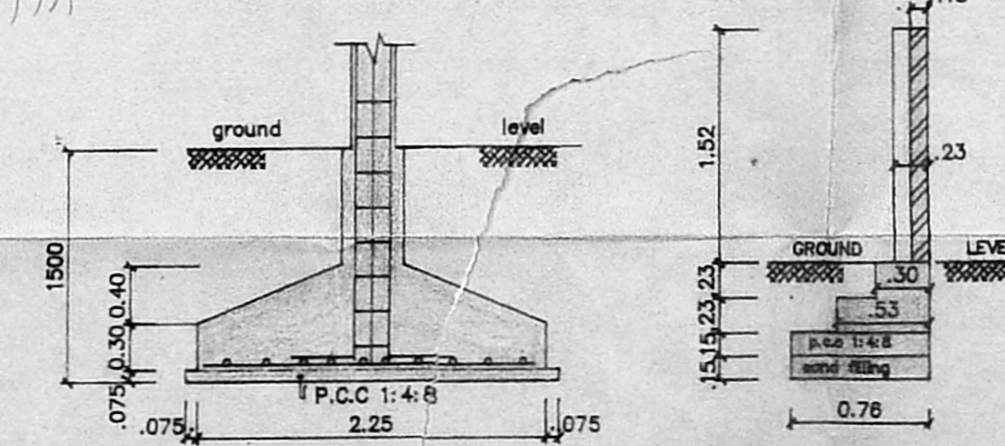

SECTION OF COMPOUND WALL  
 SCALE 1:50

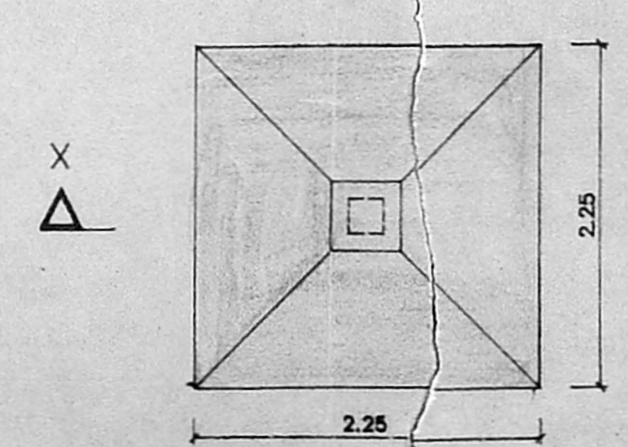

PLAN OF FOUNDATION  
 SCALE 1:50

LEGEND		
CODE	SIZE	DESCRIPTION
FD2	2.38 x 2.18	COUNTRY WOOD FRAMED FRENCH DOOR (pointed)
D1	1.00 x 2.18	TEAK WOOD FRAMED FLUSH DOOR
D2	0.91 x 2.18	COUNTRY WOOD FRAMED FLUSH DOOR
D3	0.76 x 2.18	COUNTRY WOOD FRAMED FLUSH DOOR
W7	1.175 x 1.37	STEEL GLAZED WINDOW
W9	0.975 x 0.875	STEEL GLAZED WINDOW
V2	0.61 x 0.94	STEEL GLAZED VENTILATOR
O1	1.77 x 2.18	OPENING
O2	1.77 x 1.57	OPENING
W5	1.475 x 1.57	STEEL GLAZED WINDOW

SPECIFICATION	
SL.NO	DESCRIPTION
1.	P.C.C. 1:4:8 IN FOUNDATION
2.	SAND FILLING IN FOUNDATION
3.	BRICK WORK IN C.M. 1:6
4.	R.C.C. WORK FOR SLABS, LINTELS & BEAMS Etc..
5.	PLASTERING IN C.M. 1:5 EXTERNAL & 1:4 INTERNAL
6.	MOSAIC TILED FLOORING.
7.	WEATHERING COURSE OF BRICK JELLY LIME CONC.

AREA STATEMENT	
PLOT AREA	727.61055 M <sup>2</sup>
BUILT UP AREA	1089.0156 M <sup>2</sup>

COLOUR INDEX	
PROPOSED CONSTRUCTION	
BOUNDARY OF SITE	
ROAD	

R.No	DATE	ZONE	REVISIONS	INITIAL	
1	994 188 M	08-10-94	1:100	KRISHANU ANUCORI	0
DRG NO.	DATE	SCALE	FILE	REV DRN. BY	CHD. BY

PROPOSED CONSTRUCTION OF FLATS AT DOOR NO: 44A, PLOT NO: 60, 3rd MAIN ROAD GANDHI NAGAR, ADAYAR, MADRAS - 600 020.  
 T.S.No: 26  
 BLOCK No: 37  
 TALUK: MYLAPORE TRIPPLICANE TALUK, CORP. DIVISION NO: 151 (NEW) 137 (OLD) CORP. ZONE NO: 10 (NEW) 10 (OLD)

OWNER'S SIGNATURE  
  
 P.K. SUBRAMANIAN  
 B.S., M.S. (Survey)  
 Chartered Civil Engineer  
 Licensed Surveyor

LICENSE NO. 306/94-95  
 LICENSED SURVEYOR  
 SHEET NO: 1/2

MMDA [B]/PP No. [Handwritten]  
 [Handwritten]  
 [Handwritten]  
 A.P. No. 912/96  
 D.P.



**PART II LEGEND**

CODE	SIZE	DESCRIPTION
FD2	2.38 x 2.18	COUNTRY WOOD FRAMED FRENCH DOOR (locked)
D1	1.00 x 2.18	TEAK WOOD FRAMED FLUSH DOOR
D2	0.91 x 2.18	COUNTRY WOOD FRAMED FLUSH DOOR
D3	0.76 x 2.18	COUNTRY WOOD FRAMED FLUSH DOOR
W7	1.175 x 1.37	STEEL GLAZED WINDOW
W9	0.975 x 0.875	STEEL GLAZED WINDOW
V1	0.91 x 0.66	STEEL GLAZED VENTILATOR
V2	0.61 x 0.94	STEEL GLAZED VENTILATOR
O2	1.37 x 2.18	OPENING
W5	1.415 x 1.37	STEEL GLAZED WINDOW

**SPECIFICATION**

SLNO	DESCRIPTION
1.	P.C.C. 1:4:8 IN FOUNDATION
2.	SAND FILLING IN FOUNDATION
3.	BRICK WORK IN C.M. 1:6
4.	R.C.C. WORK FOR SLABS, LINTELS & BEAMS Etc.
5.	PLASTERING IN C.M. 1:5 EXTERNAL & 1:4 INTERNAL
6.	MOSAIC TILED FLOORING.
7.	WEATHERING COURSE OF BRICK JELLY LIME CONC.

**AREA STATEMENT**

PLLOT AREA	BUILT UP AREA

**COLOUR INDEX**

PROPOSED CONSTRUCTION	BOUNDARY OF SITE	ROAD
○	●	●

R.No	DATE	ZONE	REVISIONS	INITIAL

1	995 188 M	08-10-94	1:100	KRISHANU ANUCOR2	0	s.raja sekaran
DRG NO.	DATE	SCALE	FILE	REV'DRN BY	CHKD BY	

PROPOSED CONSTRUCTION OF FLATS AT DOOR NO: 44A, PLOT NO: 60, 3rd MAIN ROAD GANDHI NAGAR, ADAYAR, MADRAS - 600 020.  
 T.S.No: 26  
 BLOCK NO: 37  
 TALUK: MYLAPORE TRIPPLICANE TALUK,  
 CORP. DIVISION NO: 151 (NEW) 137 (OLD)  
 CORP. ZONE NO: 10 (NEW) 10 (OLD)

OWNER'S SIGNATURE

*[Signature]*

