



ELEVATION

APPROVED  
 SUBJECT TO THE CONDITIONS IN  
 THIS OFFICE LETTER.  
 No. B. 2452/15  
 2/15  
 FOR MEMBER SECRETARY  
 MADRAS METROPOLITAN  
 DEVELOPMENT AUTHORITY  
 MADRAS 600 008

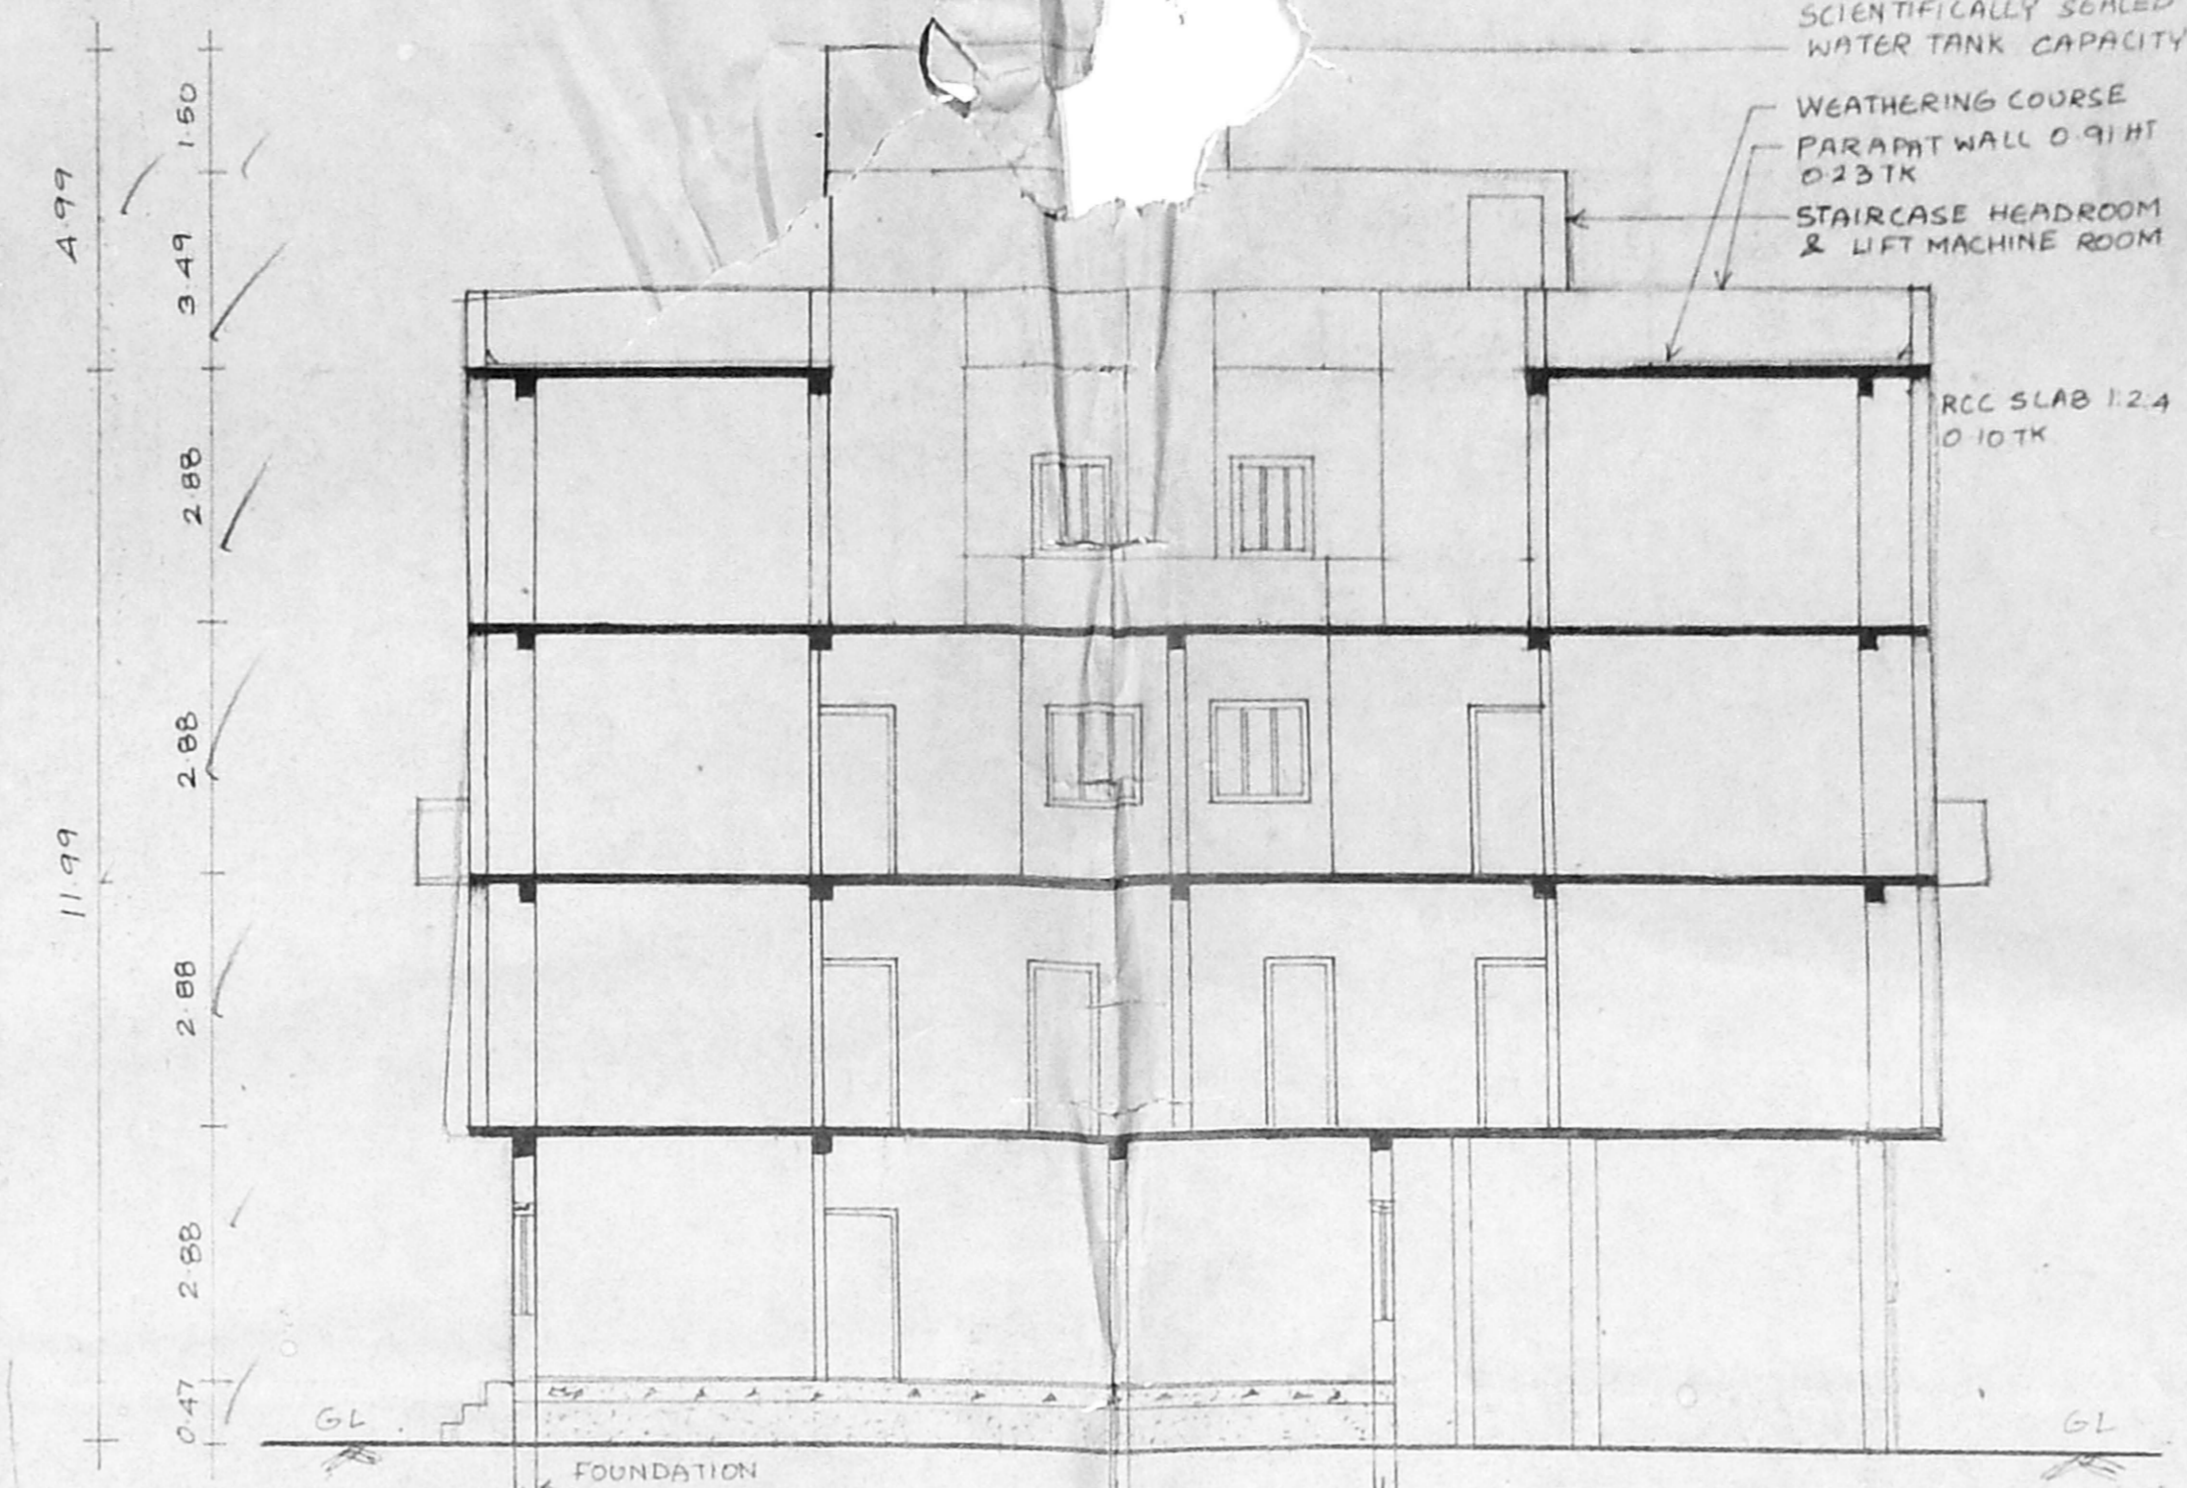

SECTION AA

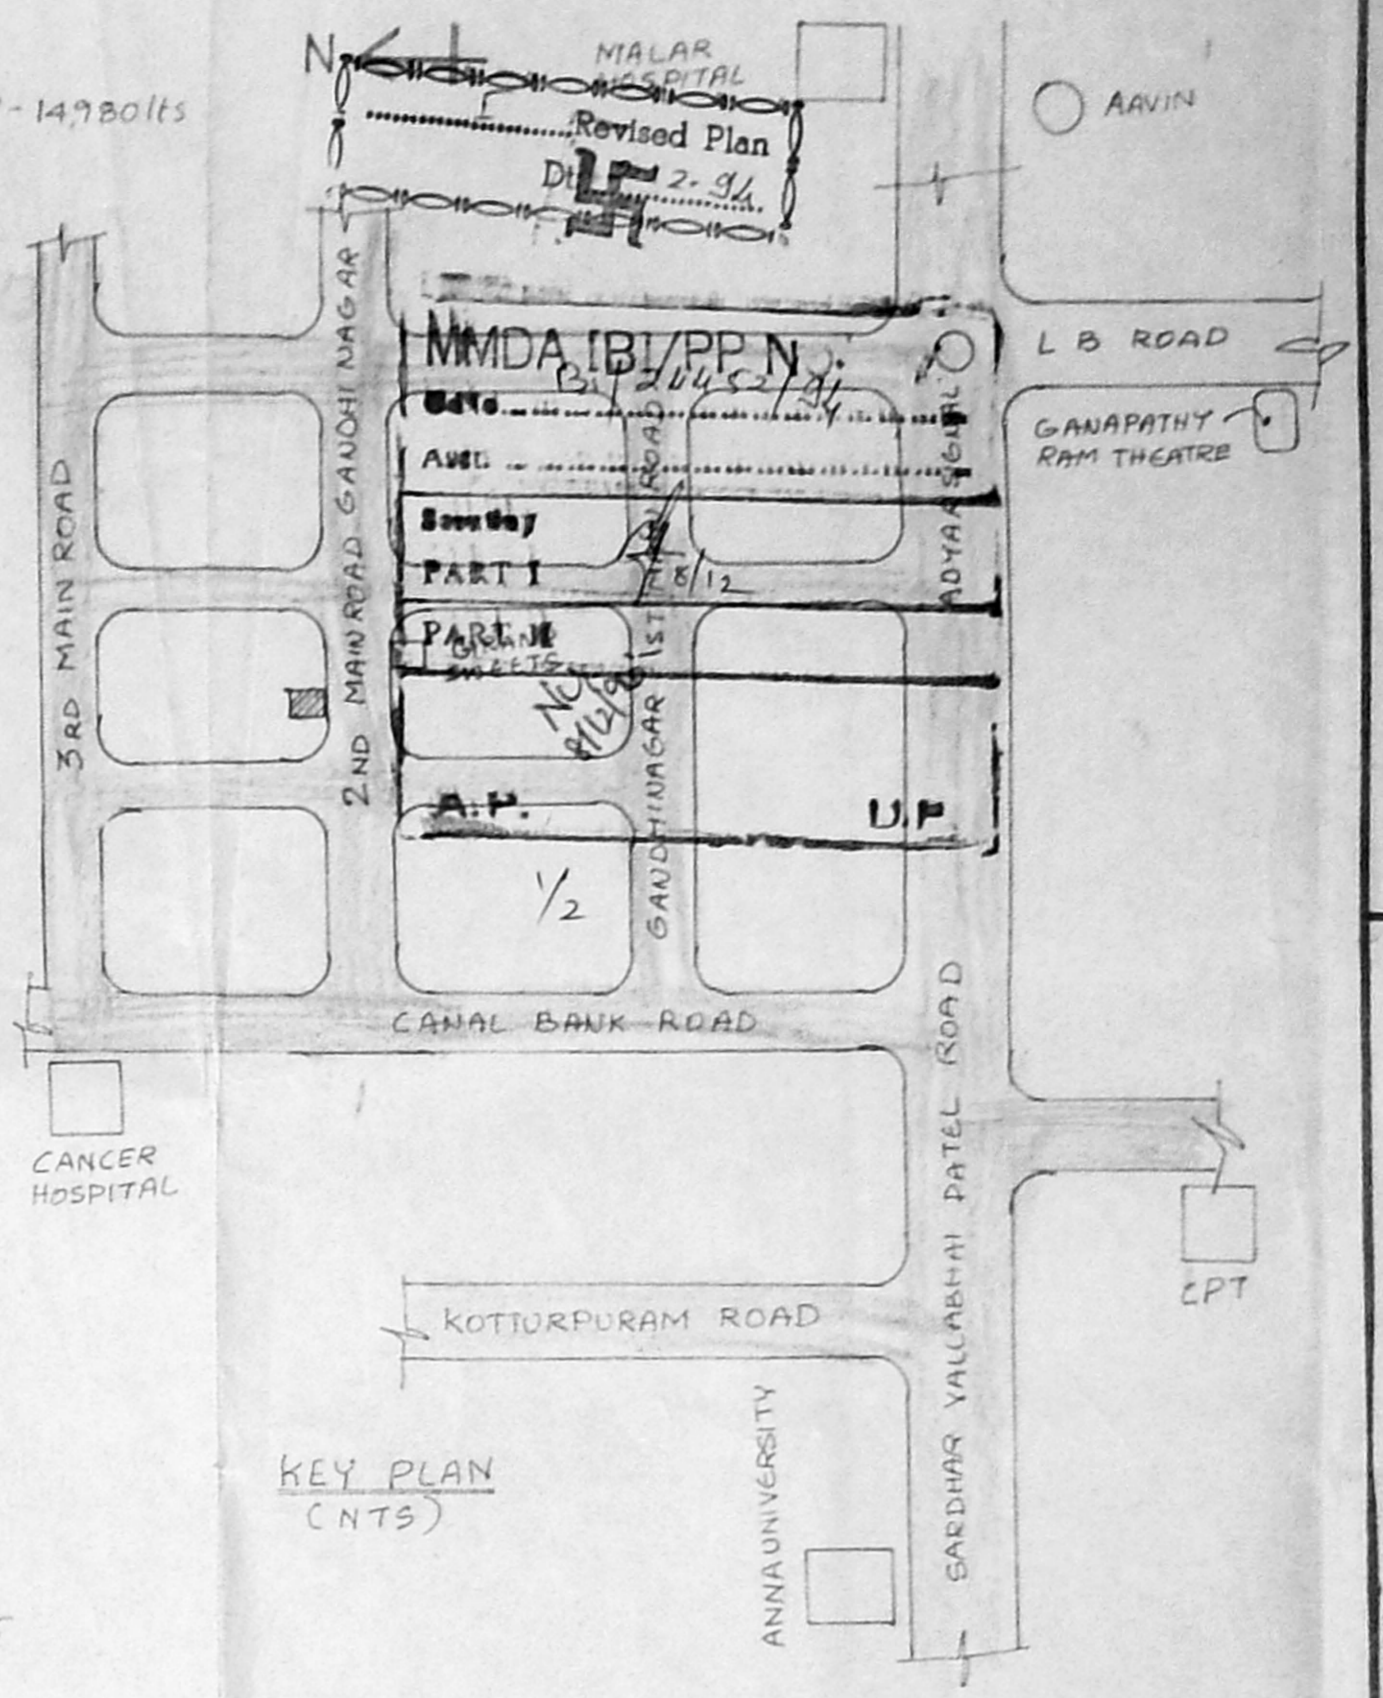

KEY PLAN  
(CNTS)

JOINERY DETAILS

D	MAIN DOOR	1.06 x 2.13
DI	DOOR	0.91 x 2.13
D2	DOOR	0.76 x 2.13
W	WINDOW	1.52 x 1.22
W1	WINDOW	1.22 x 1.22
W2	WINDOW	0.91 x 0.91
V	VENTILATOR	0.61 x 0.91
DB	DOOR	0.84 x 2.42
WR1	WARDROBE	2.40 x 1.98
WR2	WARDROBE	1.06 x 1.98
DB	DUST BIN	
IC	INSPECTION CHAMBER	
FD	FRENCH DOOR	1.83 x 2.13
W3	WINDOW	2.29 x 1.22

AREA STATEMENT

	AREA IN M <sup>2</sup>
PLOT AREA	1215.44
GROUND FLOOR	83.48
FIRST FLOOR	643.69
SECOND FLOOR	614.92
THIRD FLOOR	465.87
TOTAL FSI PROVIDED (1.487)	1807.46
PERMISSIBLE FSI (1500)	1823.21
NON FSI IN GROUND FLOOR	180.35
GRAND TOTAL AREA OF BUILDING	2009.92
PROVIDED PLOT COVERAGE	52.36%
PERMISSIBLE PLOT COVERAGE	65%
NO OF CAR PARKING PROVIDED	12
NO OF TWO WHEELER PARKING PROVIDED	-

COLOR INDEX


PROPOSED	[Symbol]
BOUNDARY	[Symbol]
ROAD	[Symbol]
SEWER LINE	[Symbol]
WATER LINE	[Symbol]

THE PLAN SHOWING THE PROPOSED CONSTRUCTION OF RESIDENTIAL FLATS AT PLOT NO 73, DOOR NO 66, 2<sup>nd</sup> MAIN ROAD GANDHI NAGAR, ADAYAR, MADRAS 20. BEARING T.S. NO 53, BLOCK NO 37, KOTTUR VILLAGE


SCALE 1:100  
SHEET NO 1

OWNER'S SIGNATURE  
*T.N.C. Rajalakshmi*  
 T.N.C. Rajalakshmi


LICENSED SURVEYOR  
*I. G. Krishnamurthy Raghav*  
 I. G. KRISHNAMURTHY RAGHAV  
 CIVIL ENGINEER  
 CLASS I LICENSED SURVEYOR NO. 370  
 CORPORATION OF MADRAS  
 640, SANKH AVENUE  
 11/2, LAKE VIEW ROAD, MADRAS-600008

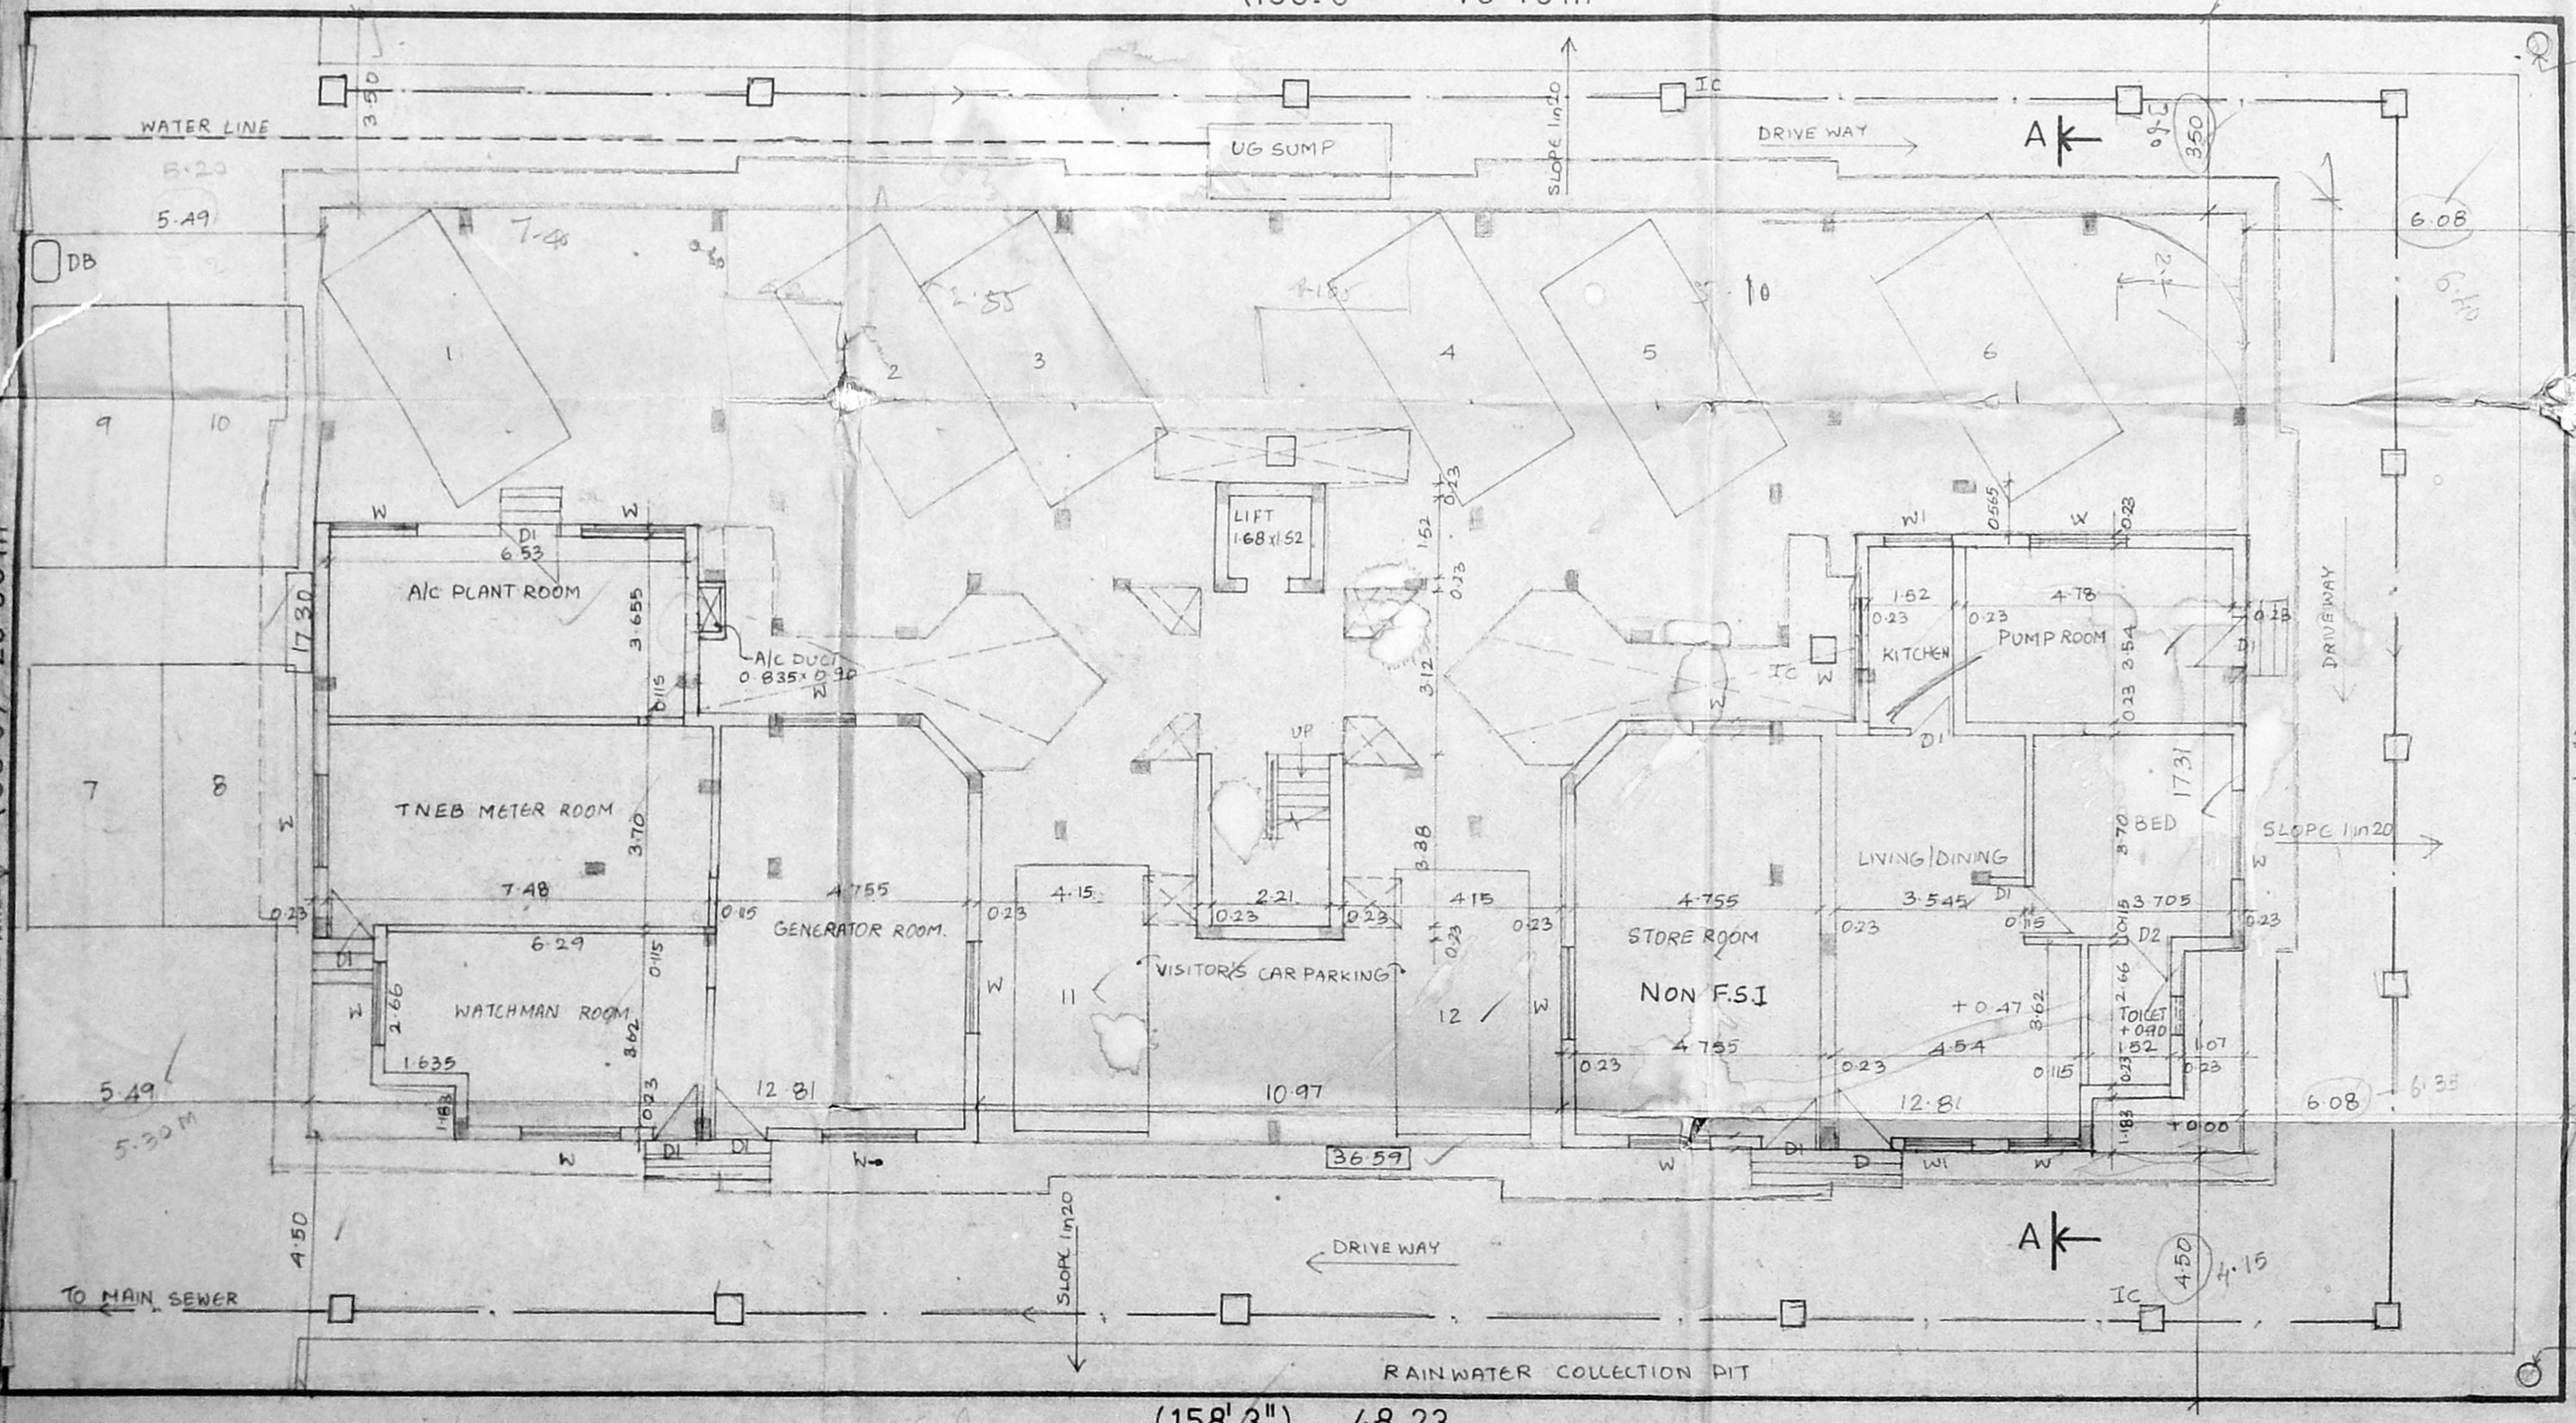


GROUND FLOOR PLAN / SITE PLAN

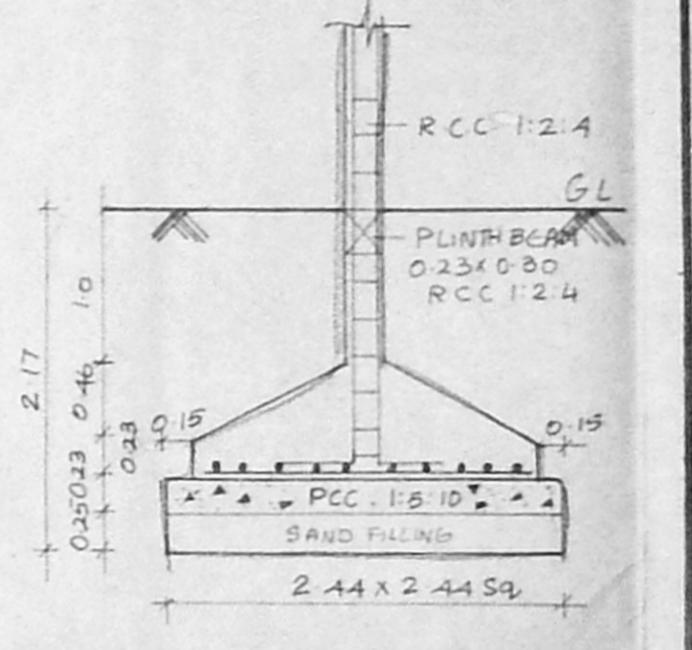


FOUNDATION DETAIL

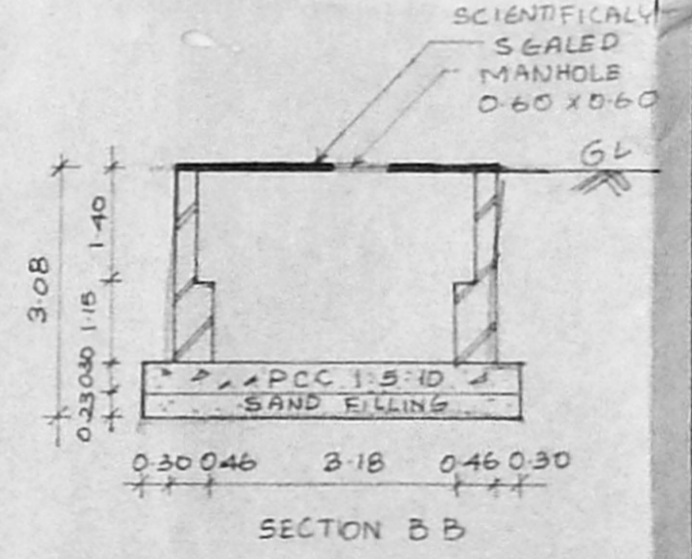

SECTION BB

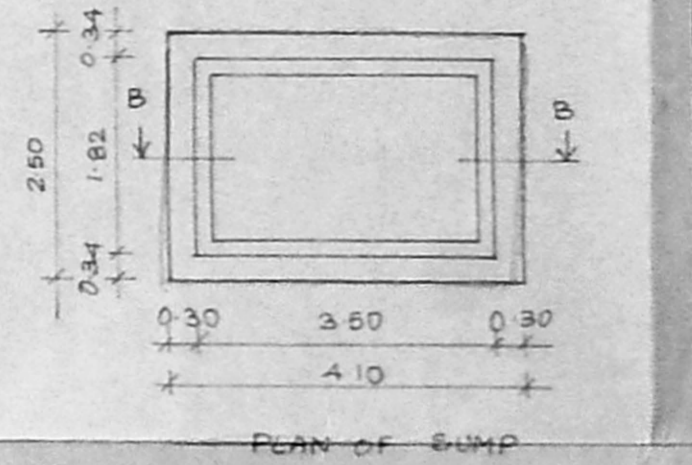

PLAN OF SUMP

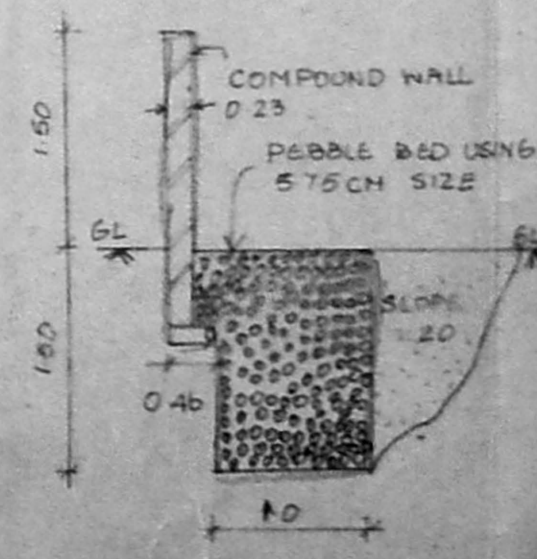

RAINWATER COLLECTION PIT  
(SCALE 1:60)

2<sup>nd</sup> Main Road, Gandhi Nagar 12.2 m wide

3.66 m wide gate

83.0' 25.30 m

(158.0') 48.16 m

(158.3') 48.23

(83.3') 25.37 m

Vertical dimensions: 1.50, 3.49, 2.88, 2.08, 2.08, 2.08, 2.08, 0.47


FSI at 1.487  
SCB (W)

07.51


1230

1255


1230

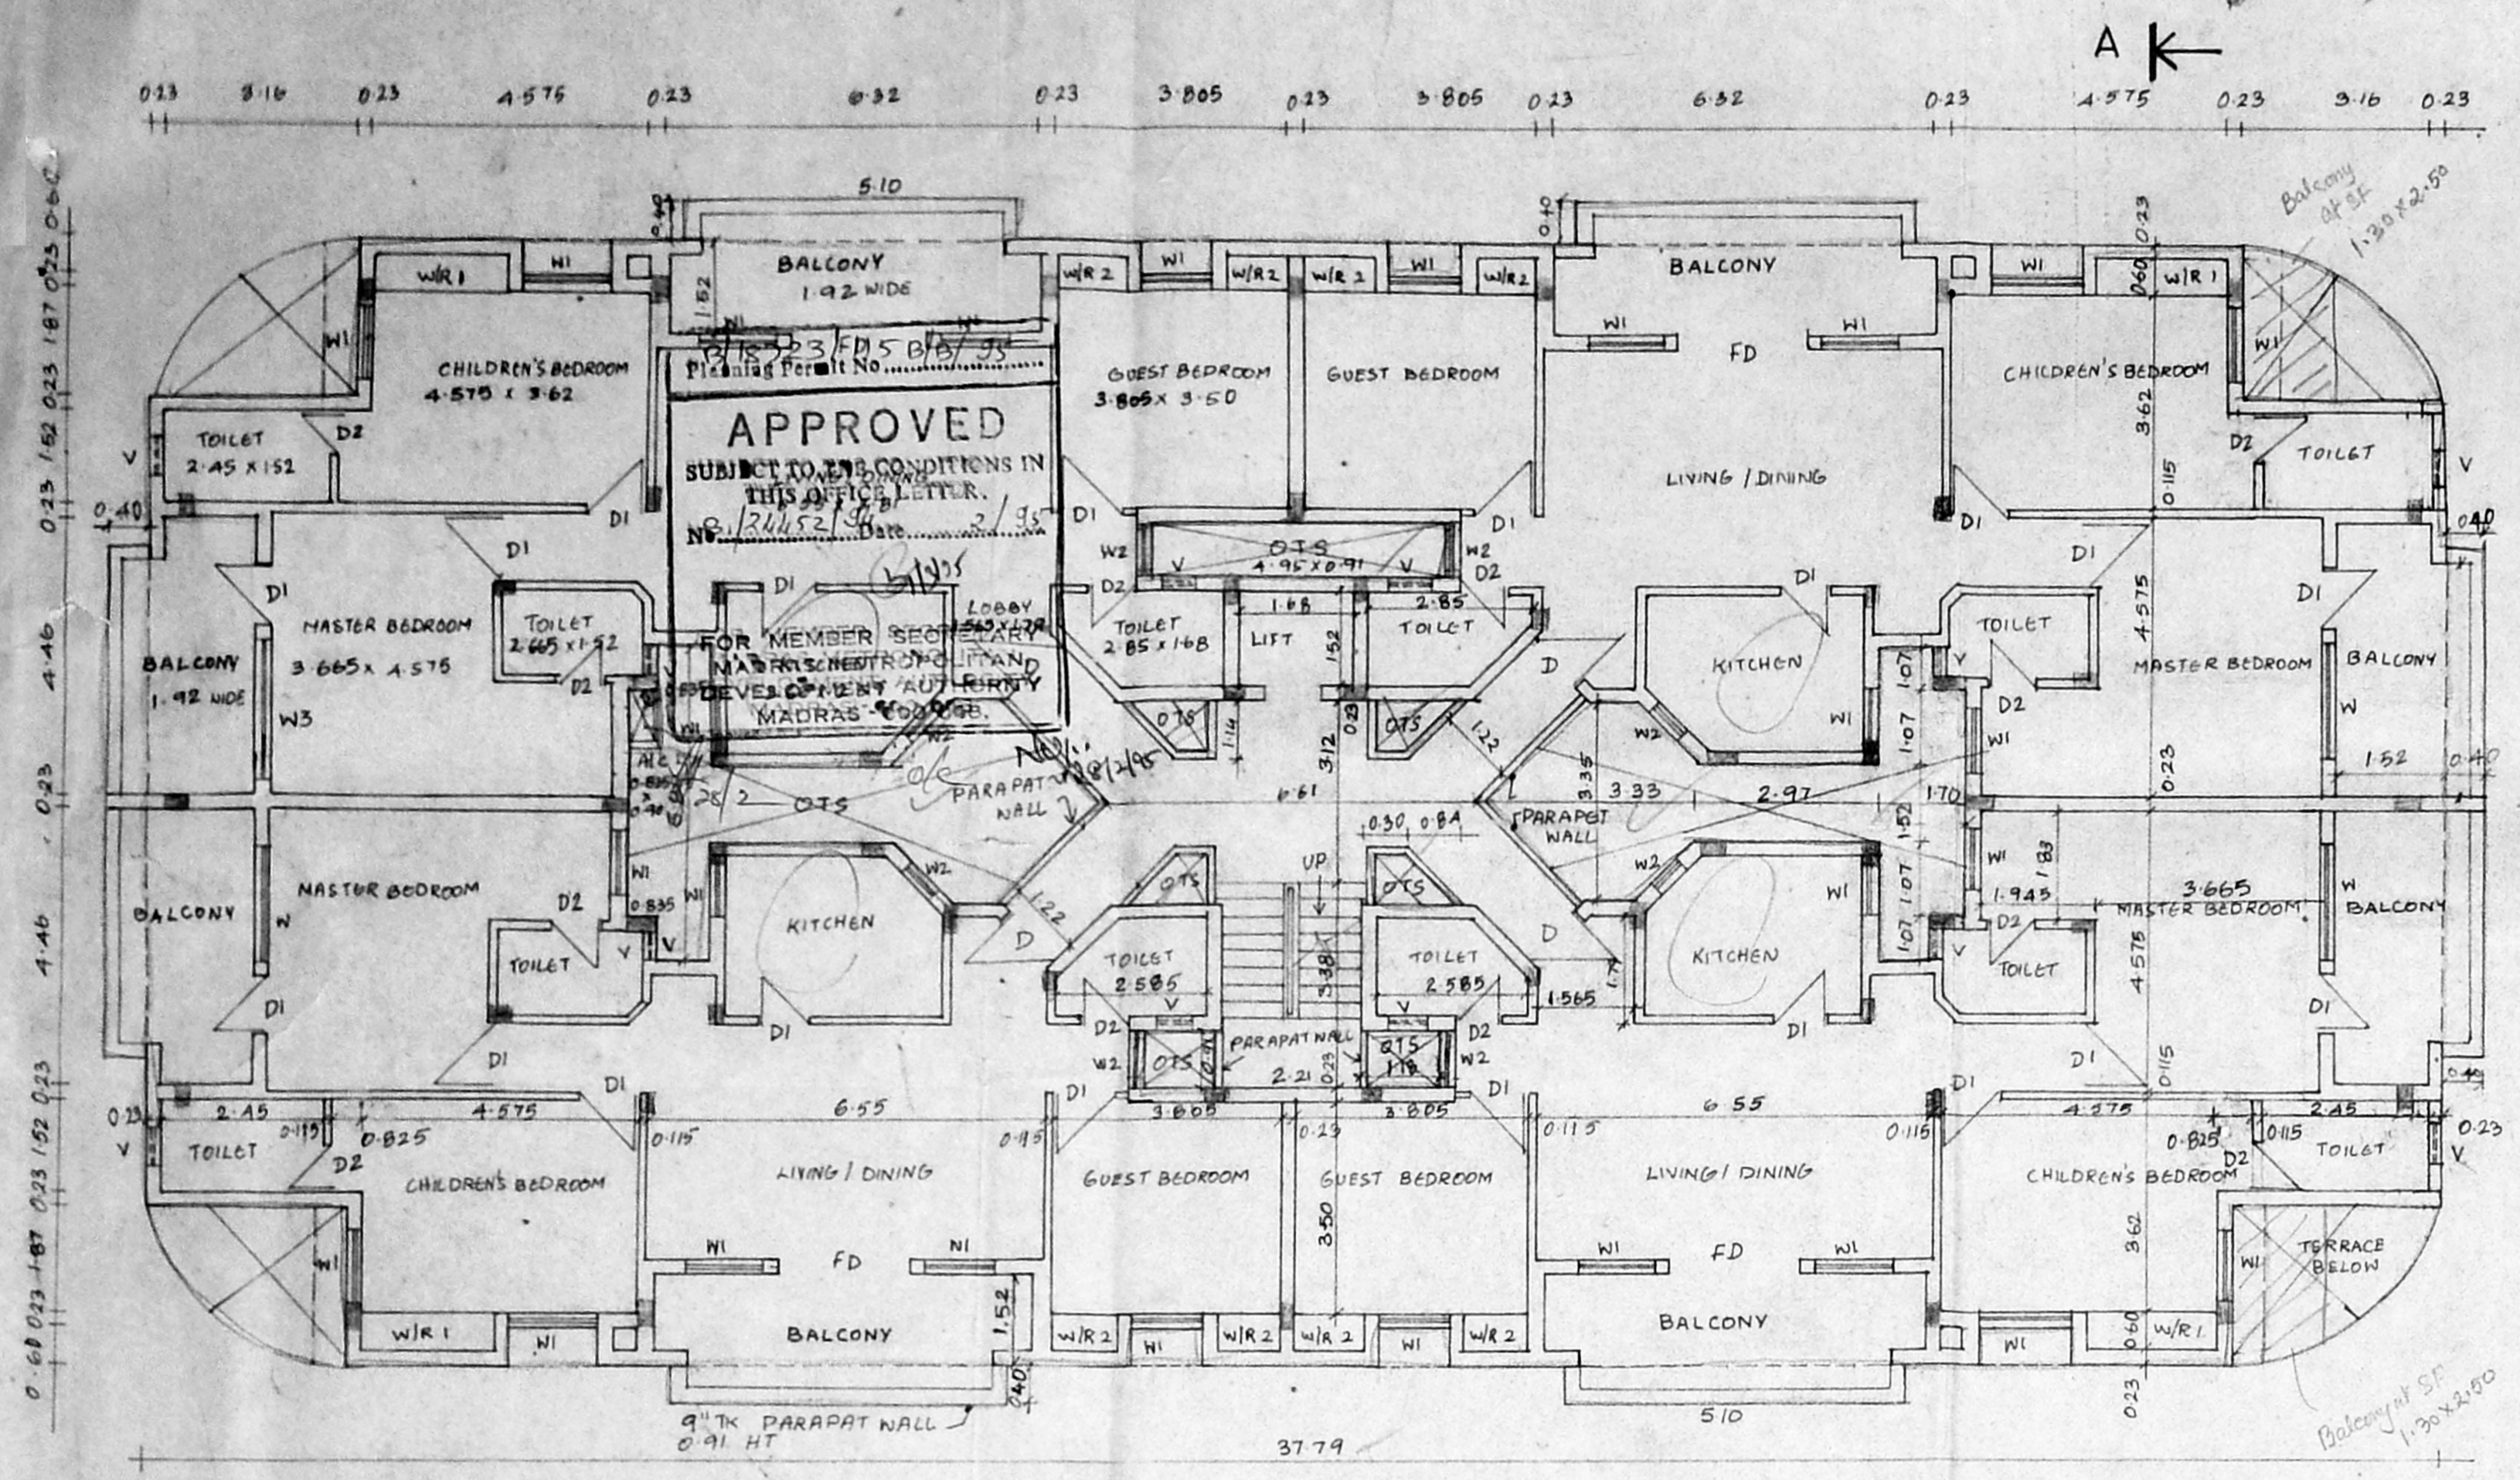


SECOND FLOOR PLAN

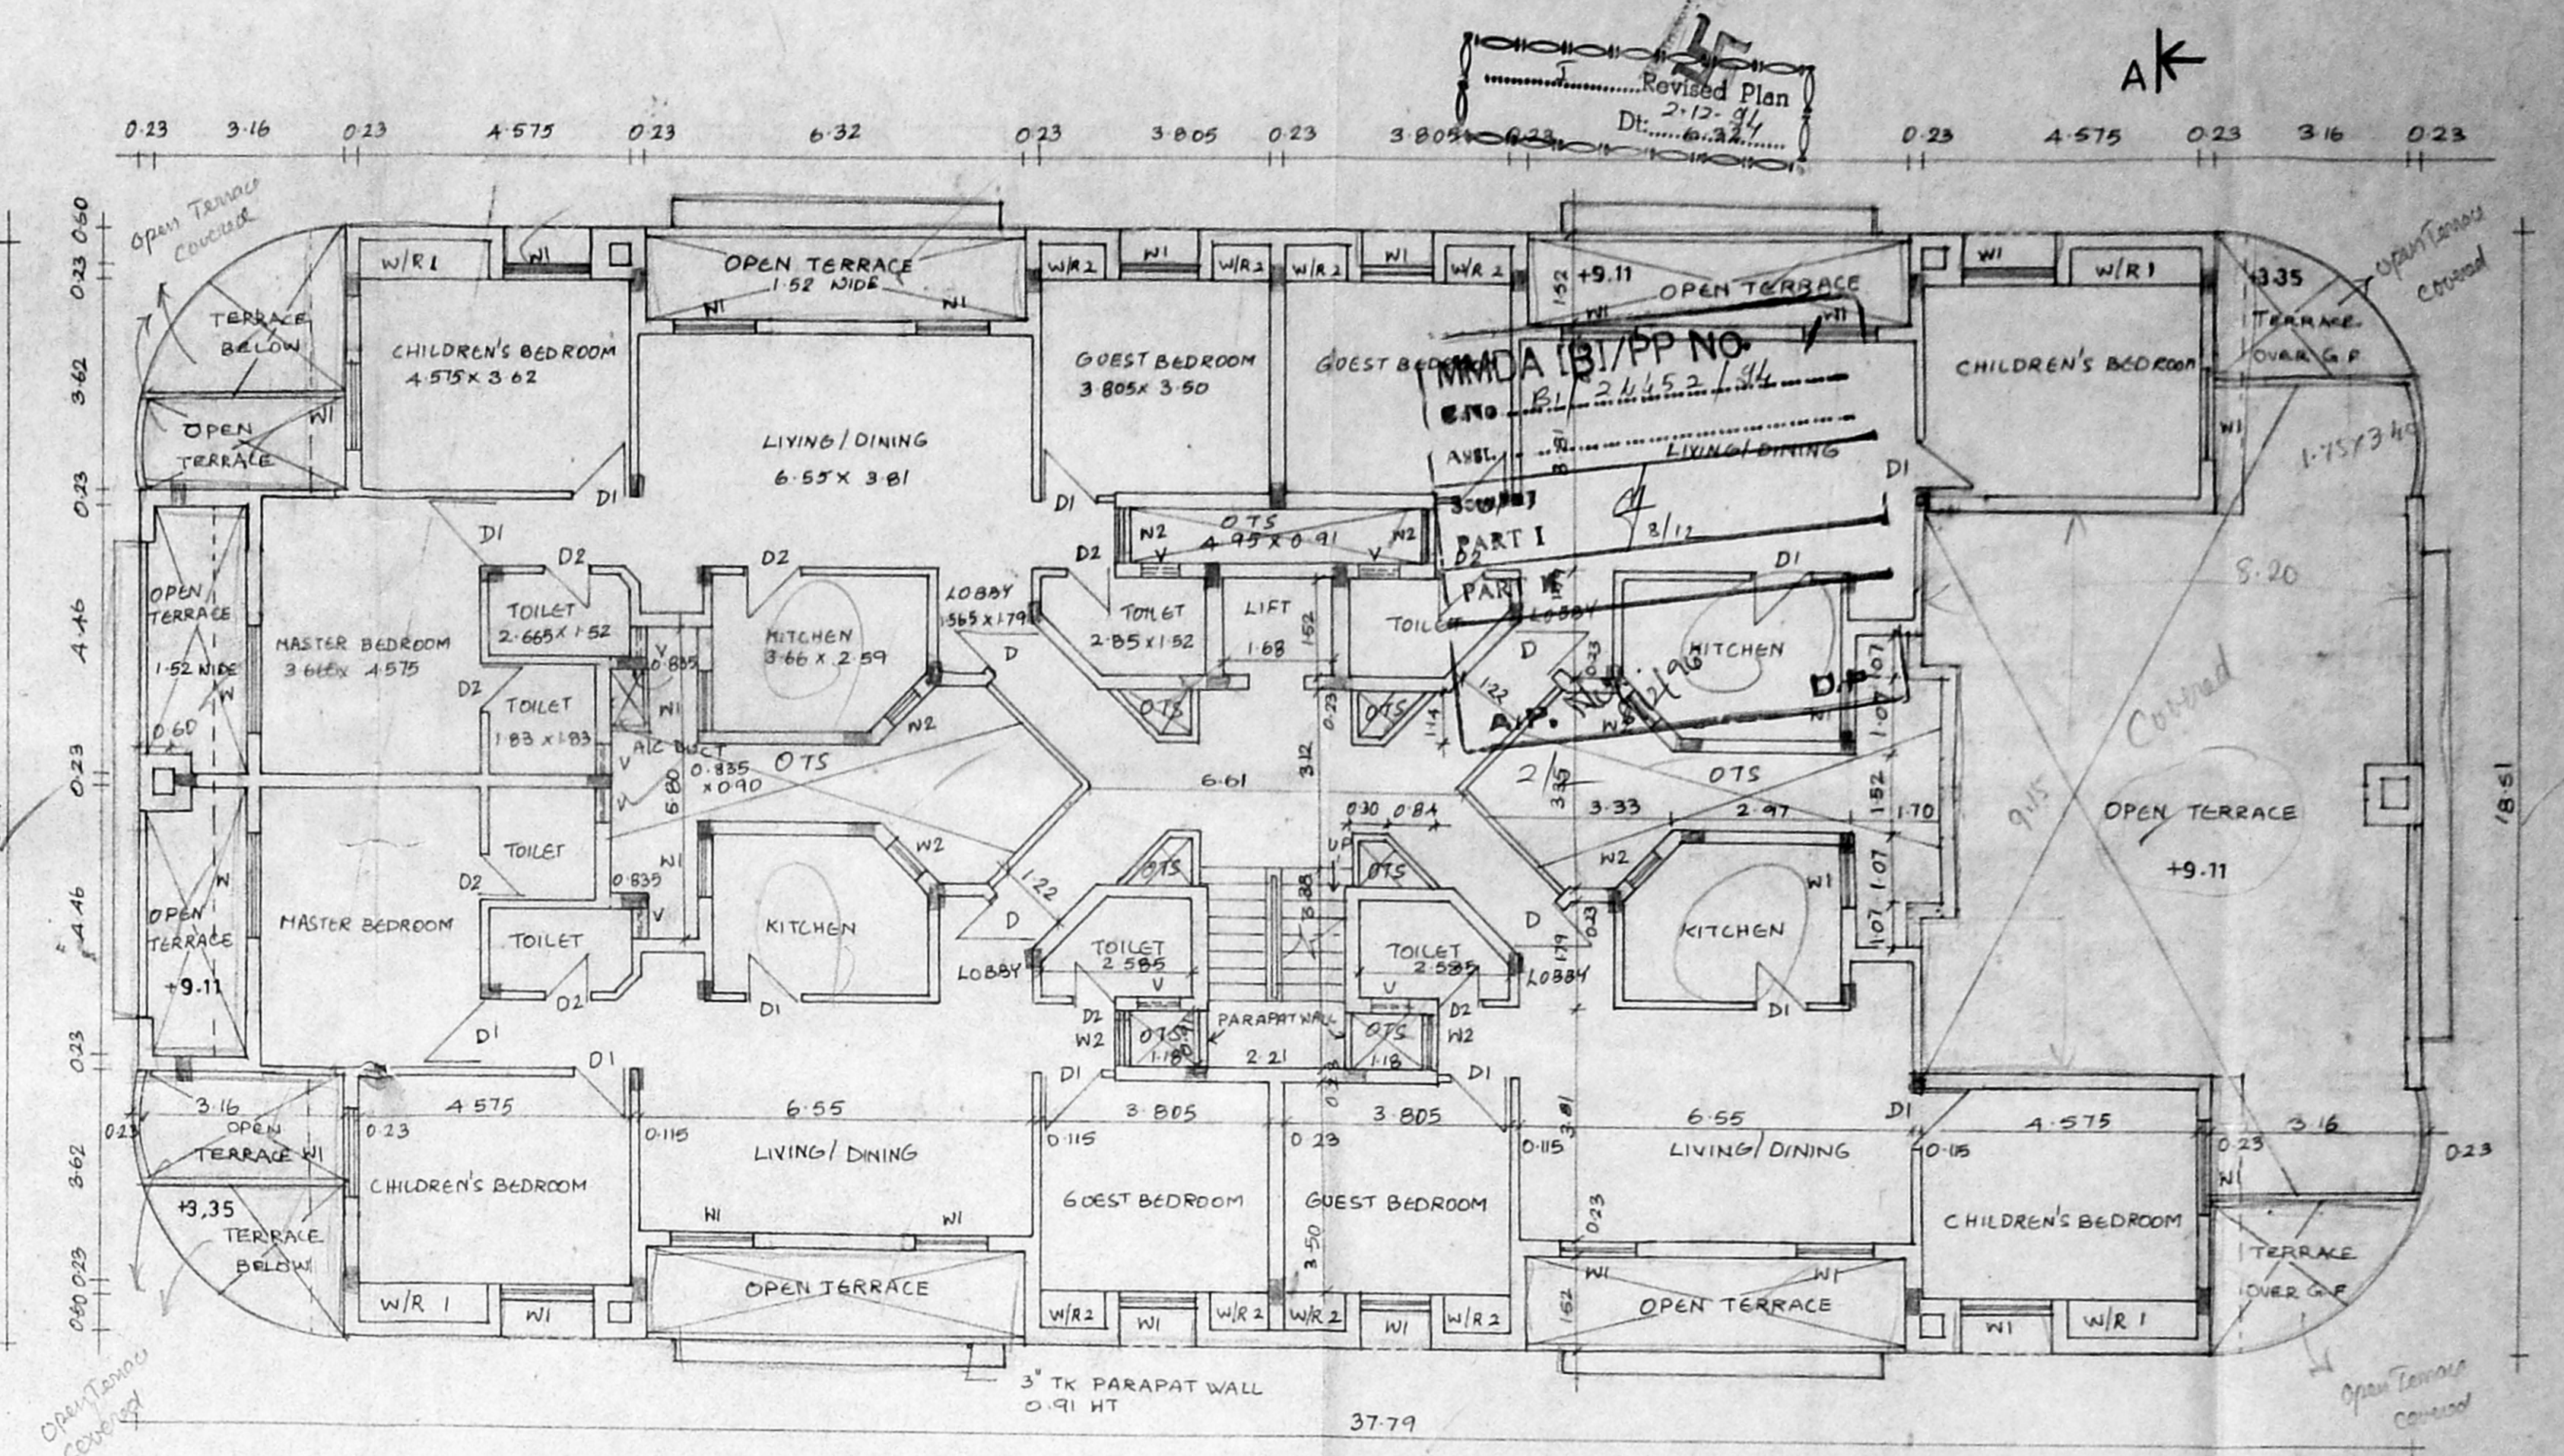

THIRD FLOOR PLAN

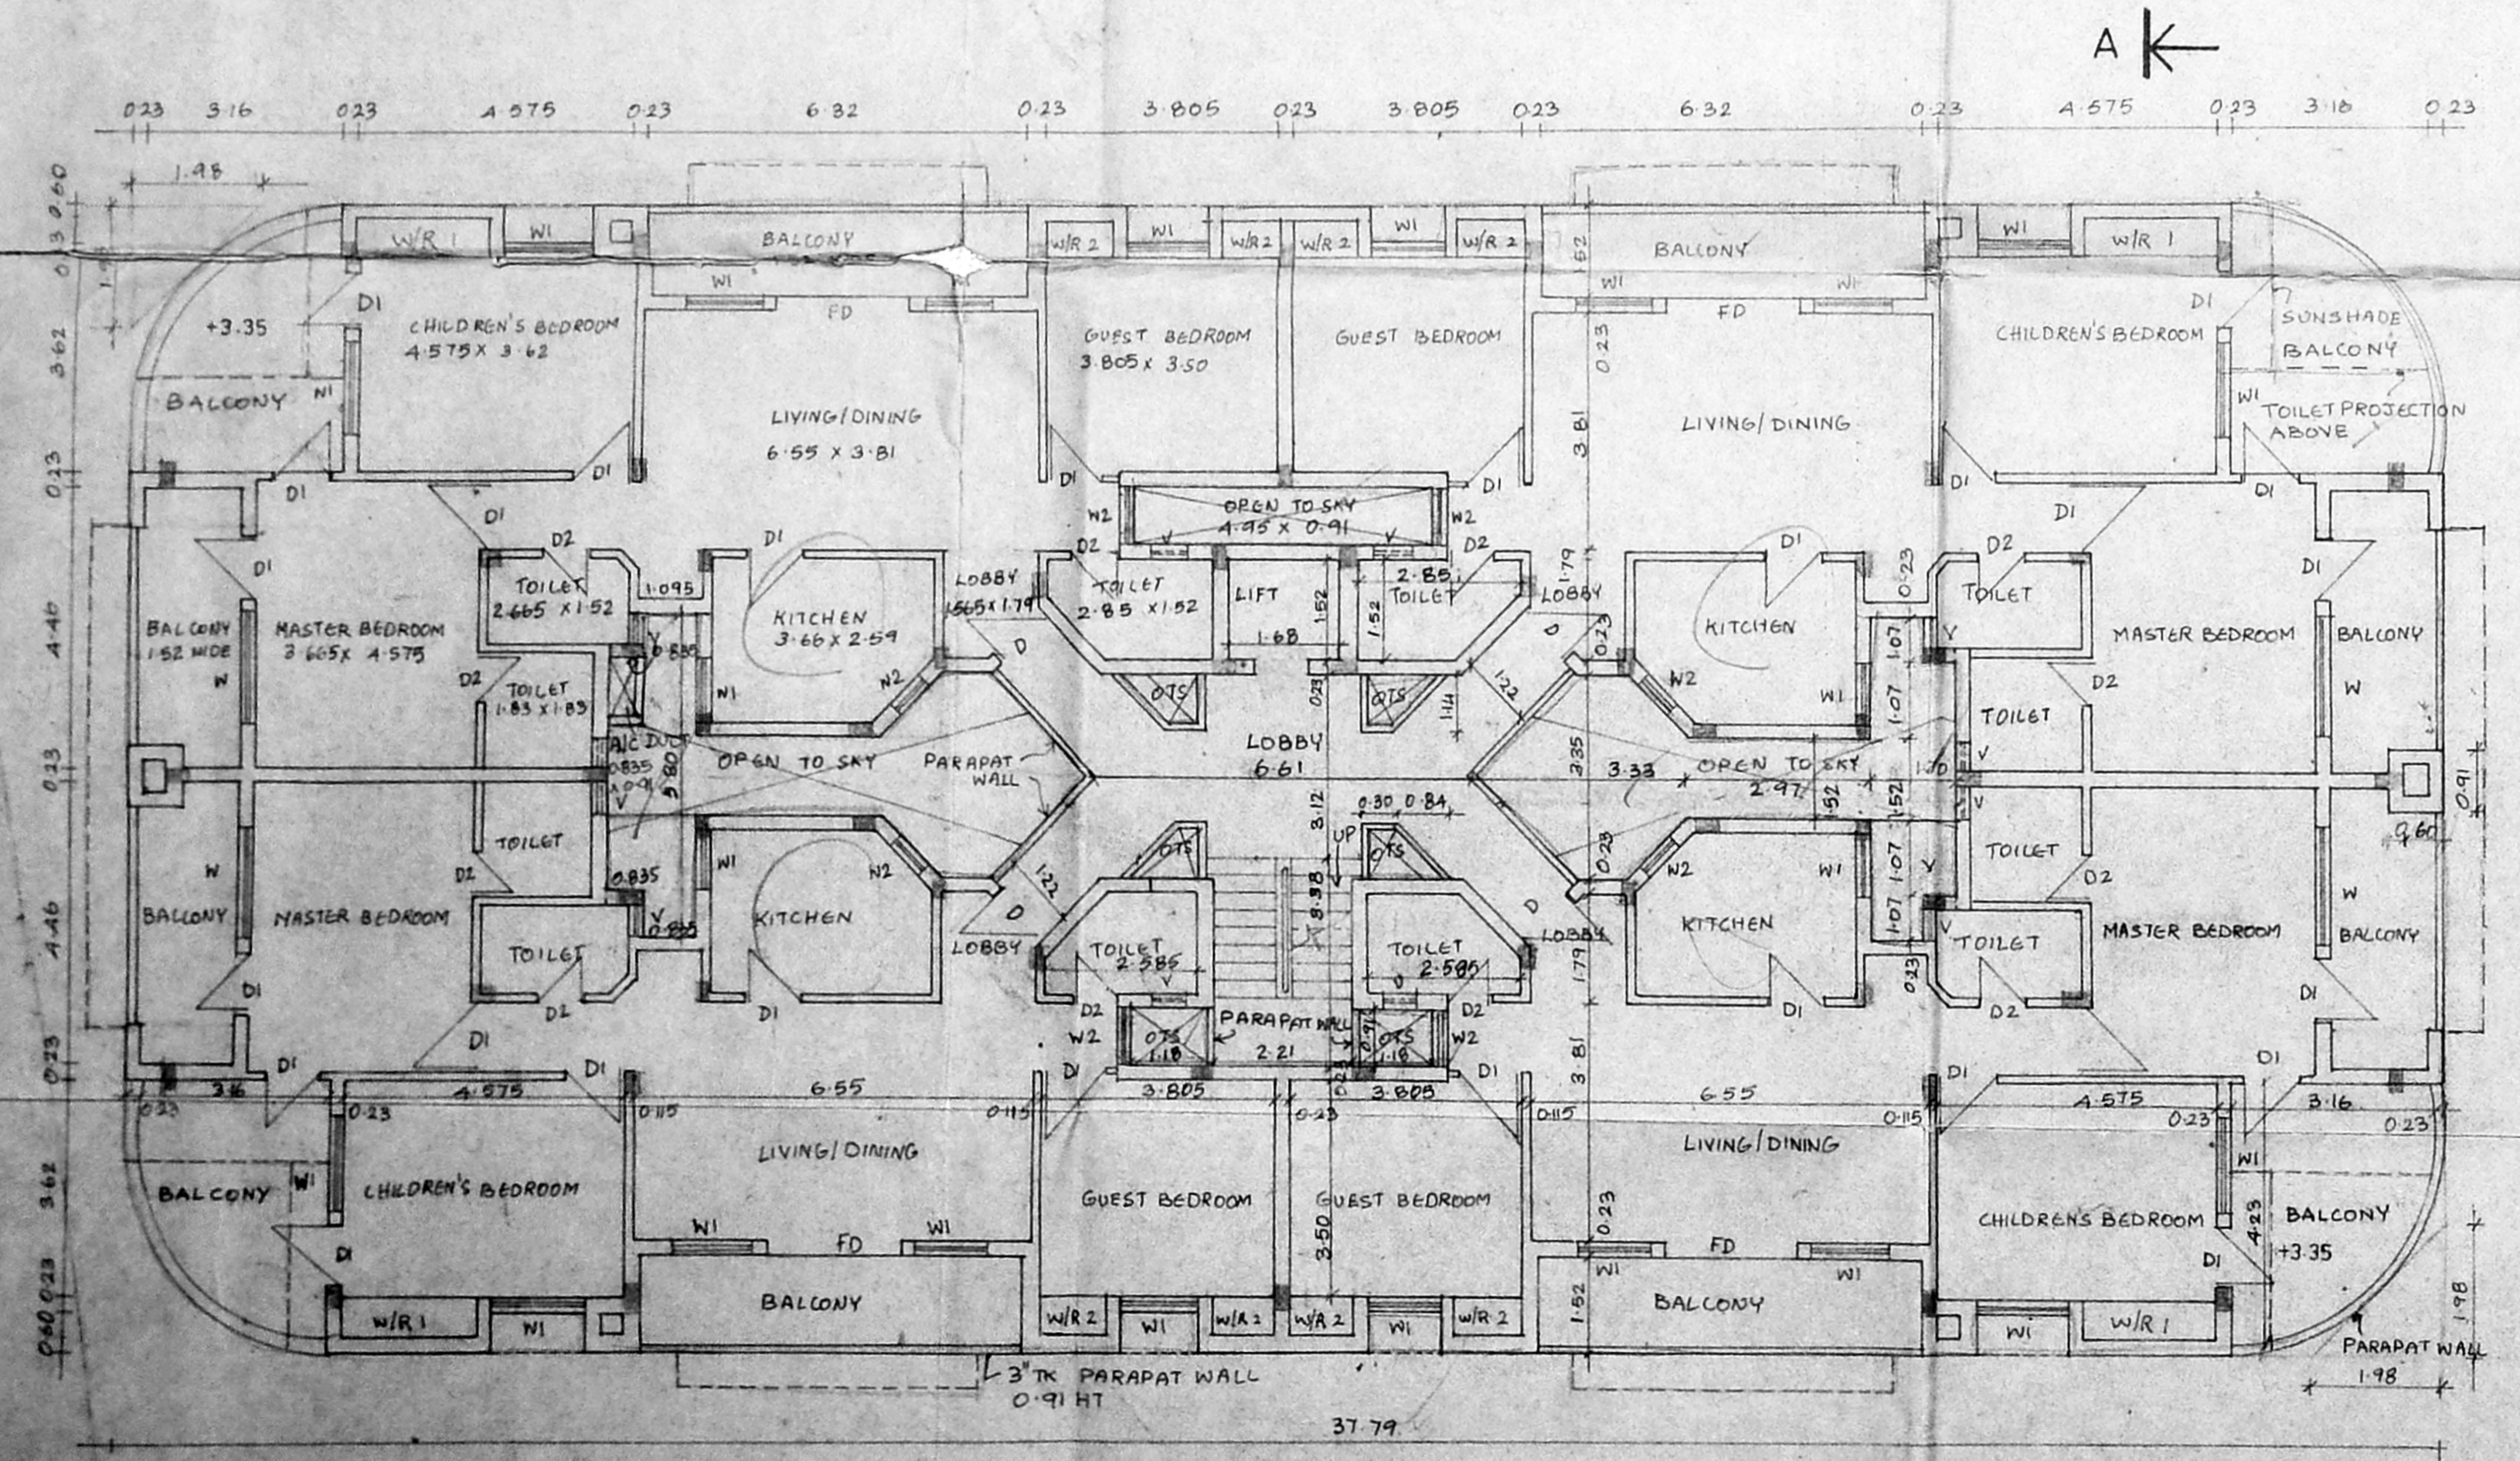

FIRST FLOOR PLAN

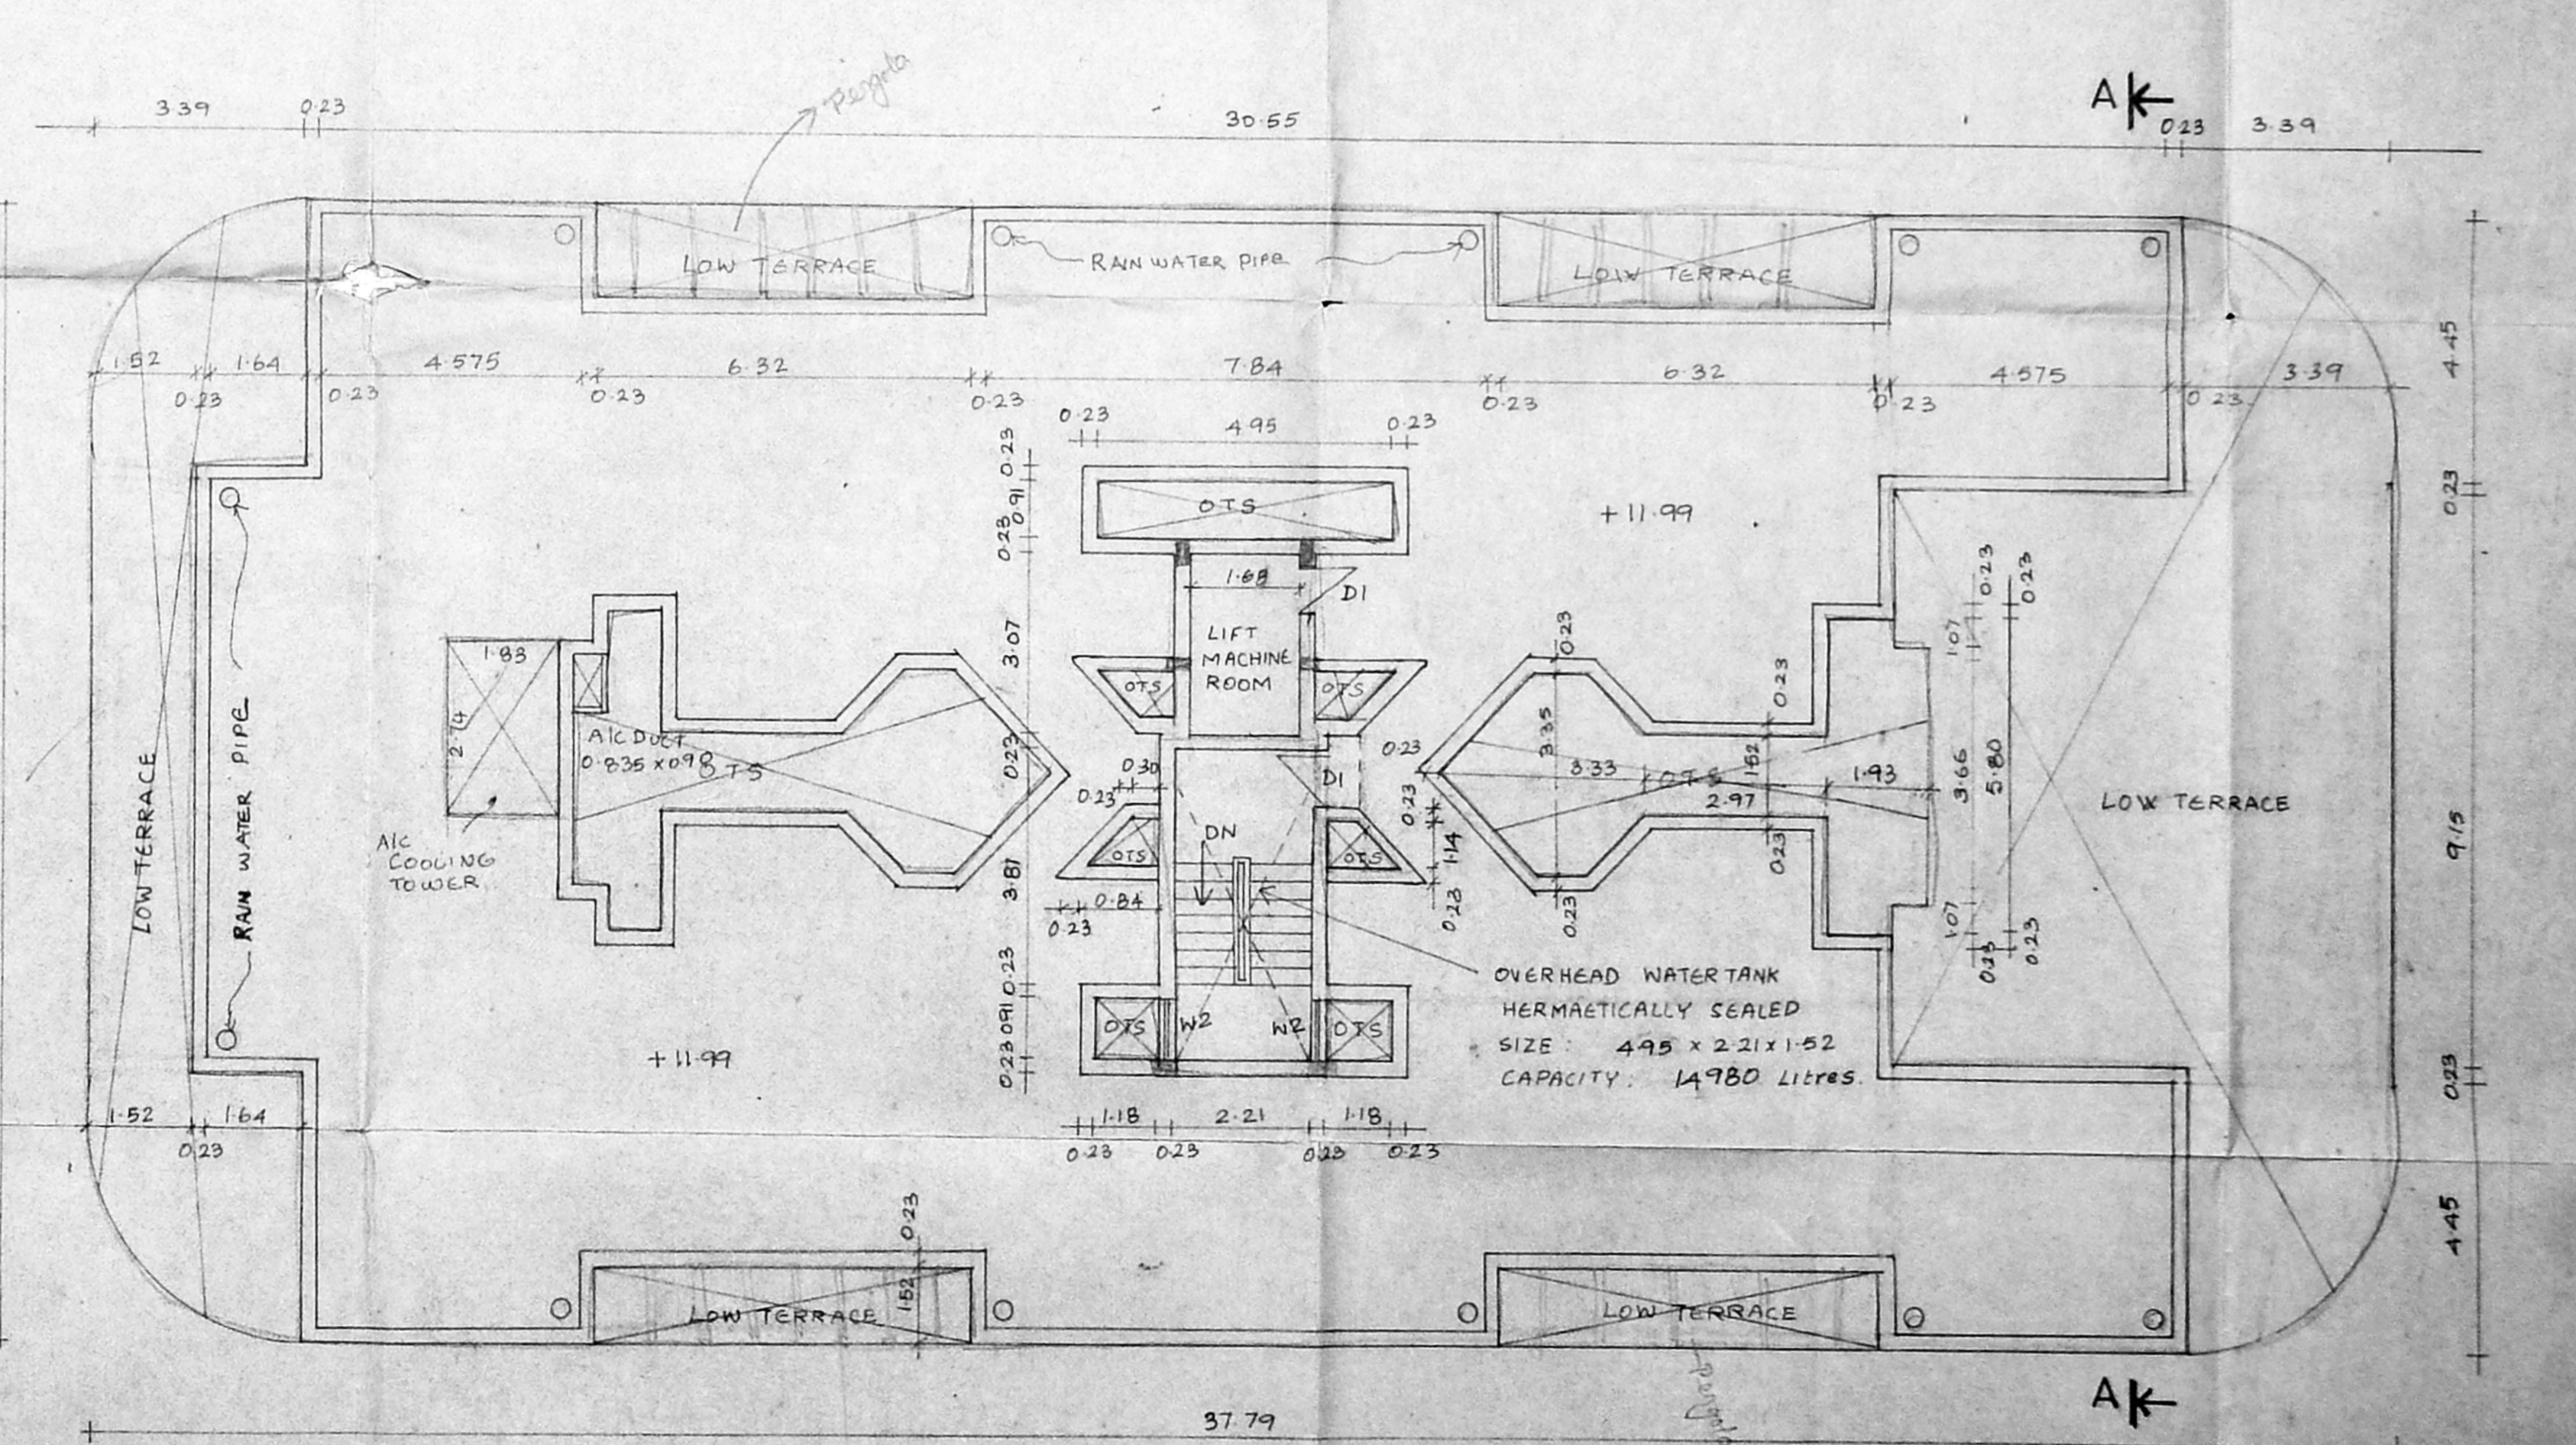

TERRACE PLAN

SCALE 1:100  
SHEET NO-2

LICENSED SURVEYOR

*T. G. Krishnamurthy*  
T. G. KRISHNAMURTHY RAO  
CIVIL ENGINEER  
CLASS I LICENSED SURVEYOR NO. 370  
CORPORATION OF MADRAS  
C-10, SANTHI AVENUE  
11/12, LAKE VIEW ROAD, MADRAS-600039

OWNER'S SIGNATURE

*T. N. C. Rajalakshmi*  
T. N. C. Rajalakshmi

THE PLAN SHOWING THE PROPOSED  
CONSTRUCTION OF RESIDENTIAL FLATS  
AT PLOT NO 79, D NO 66, 2<sup>ND</sup> MAIN ROAD  
GANDHI NAGAR, ADAYAR, MADRAS 20  
BEARING TS NO 53, BLOCK NO 37,  
KOTTOR VILLAGE.