




B/18499/91A/B/95  
 Planning Permit No. 24971  
 Date: 2/15/95  
**APPROVED**  
 SUBJECT TO THE CONDITIONS IN THIS OFFICE LETTER.  
 FOR MEMBER SECRETARY  
 CHENNAI METROPOLITAN  
 DEVELOPMENT AUTHORITY  
 MADRAS-600 008.

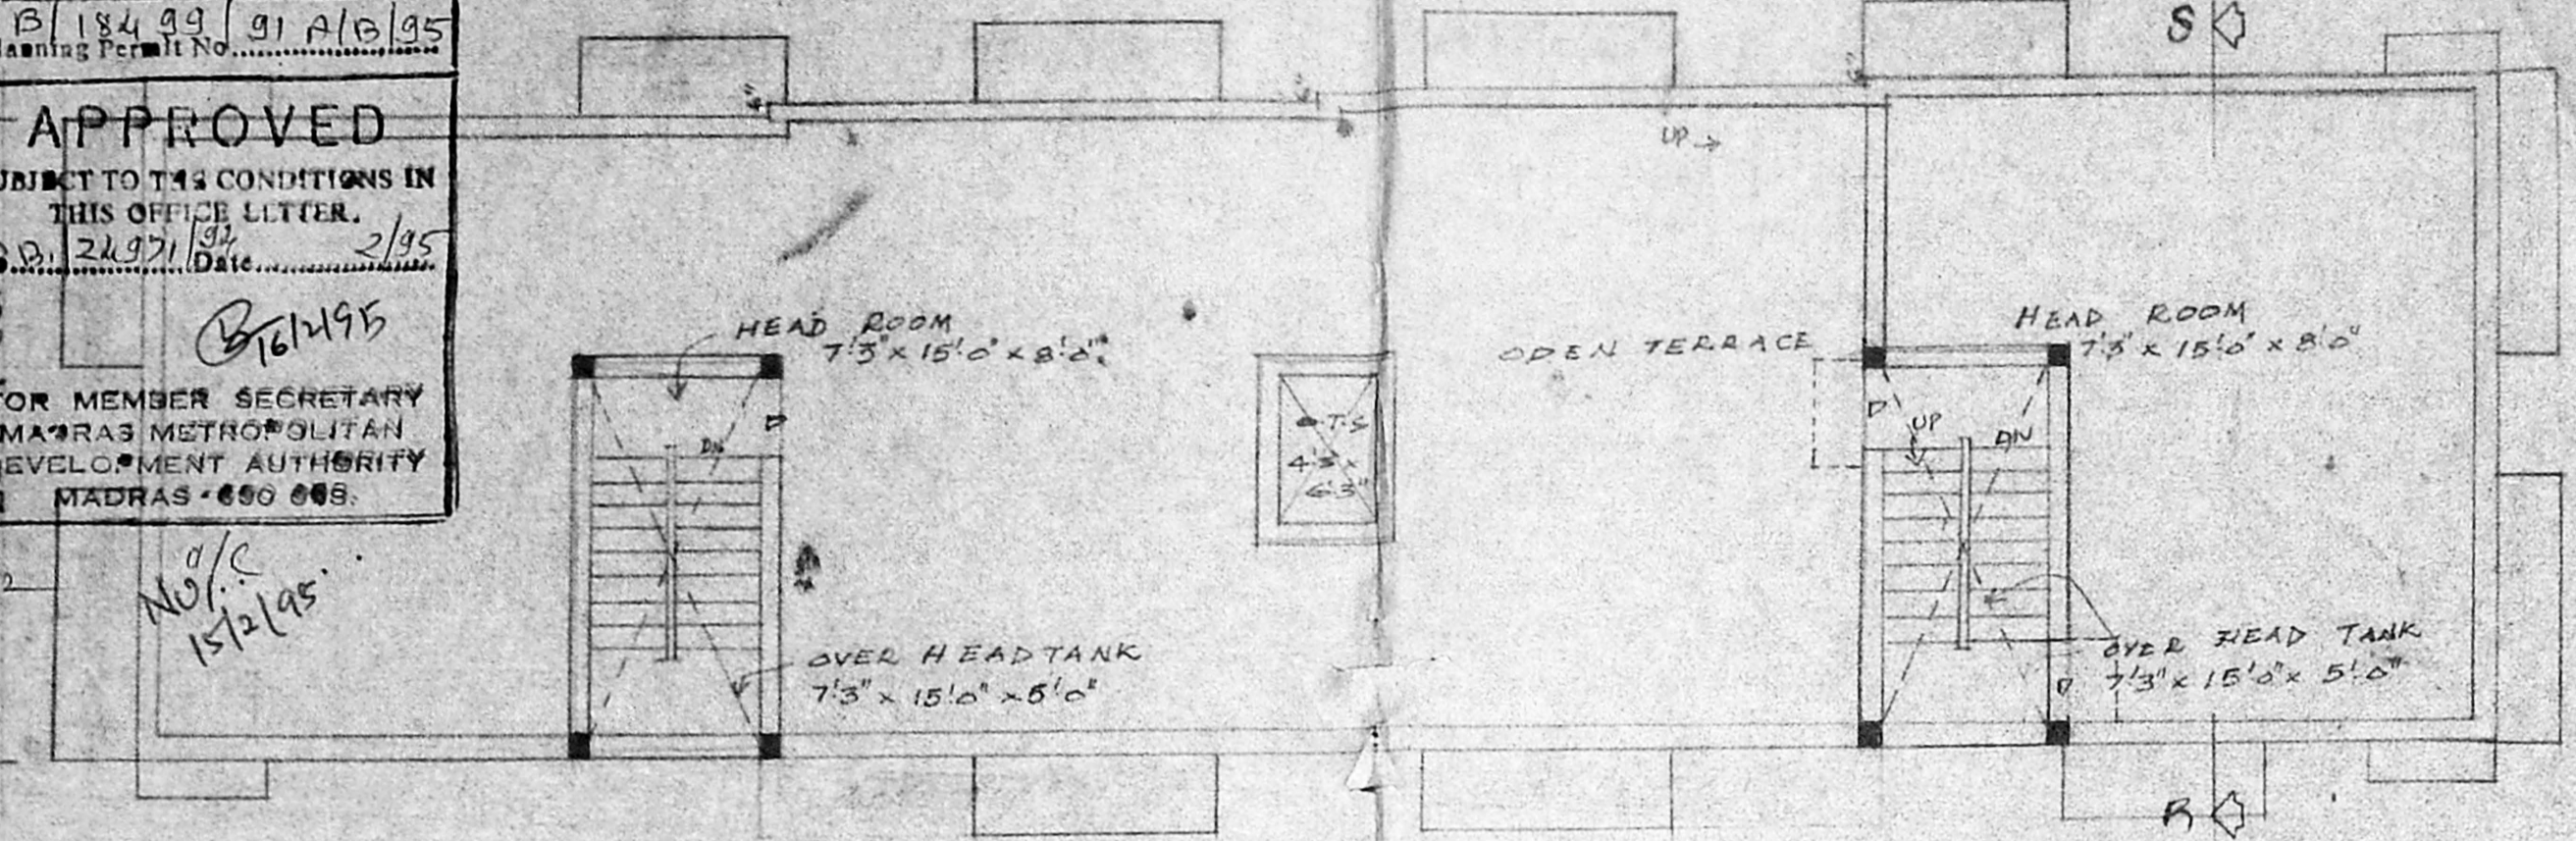

TERRACE FLOOR PLAN

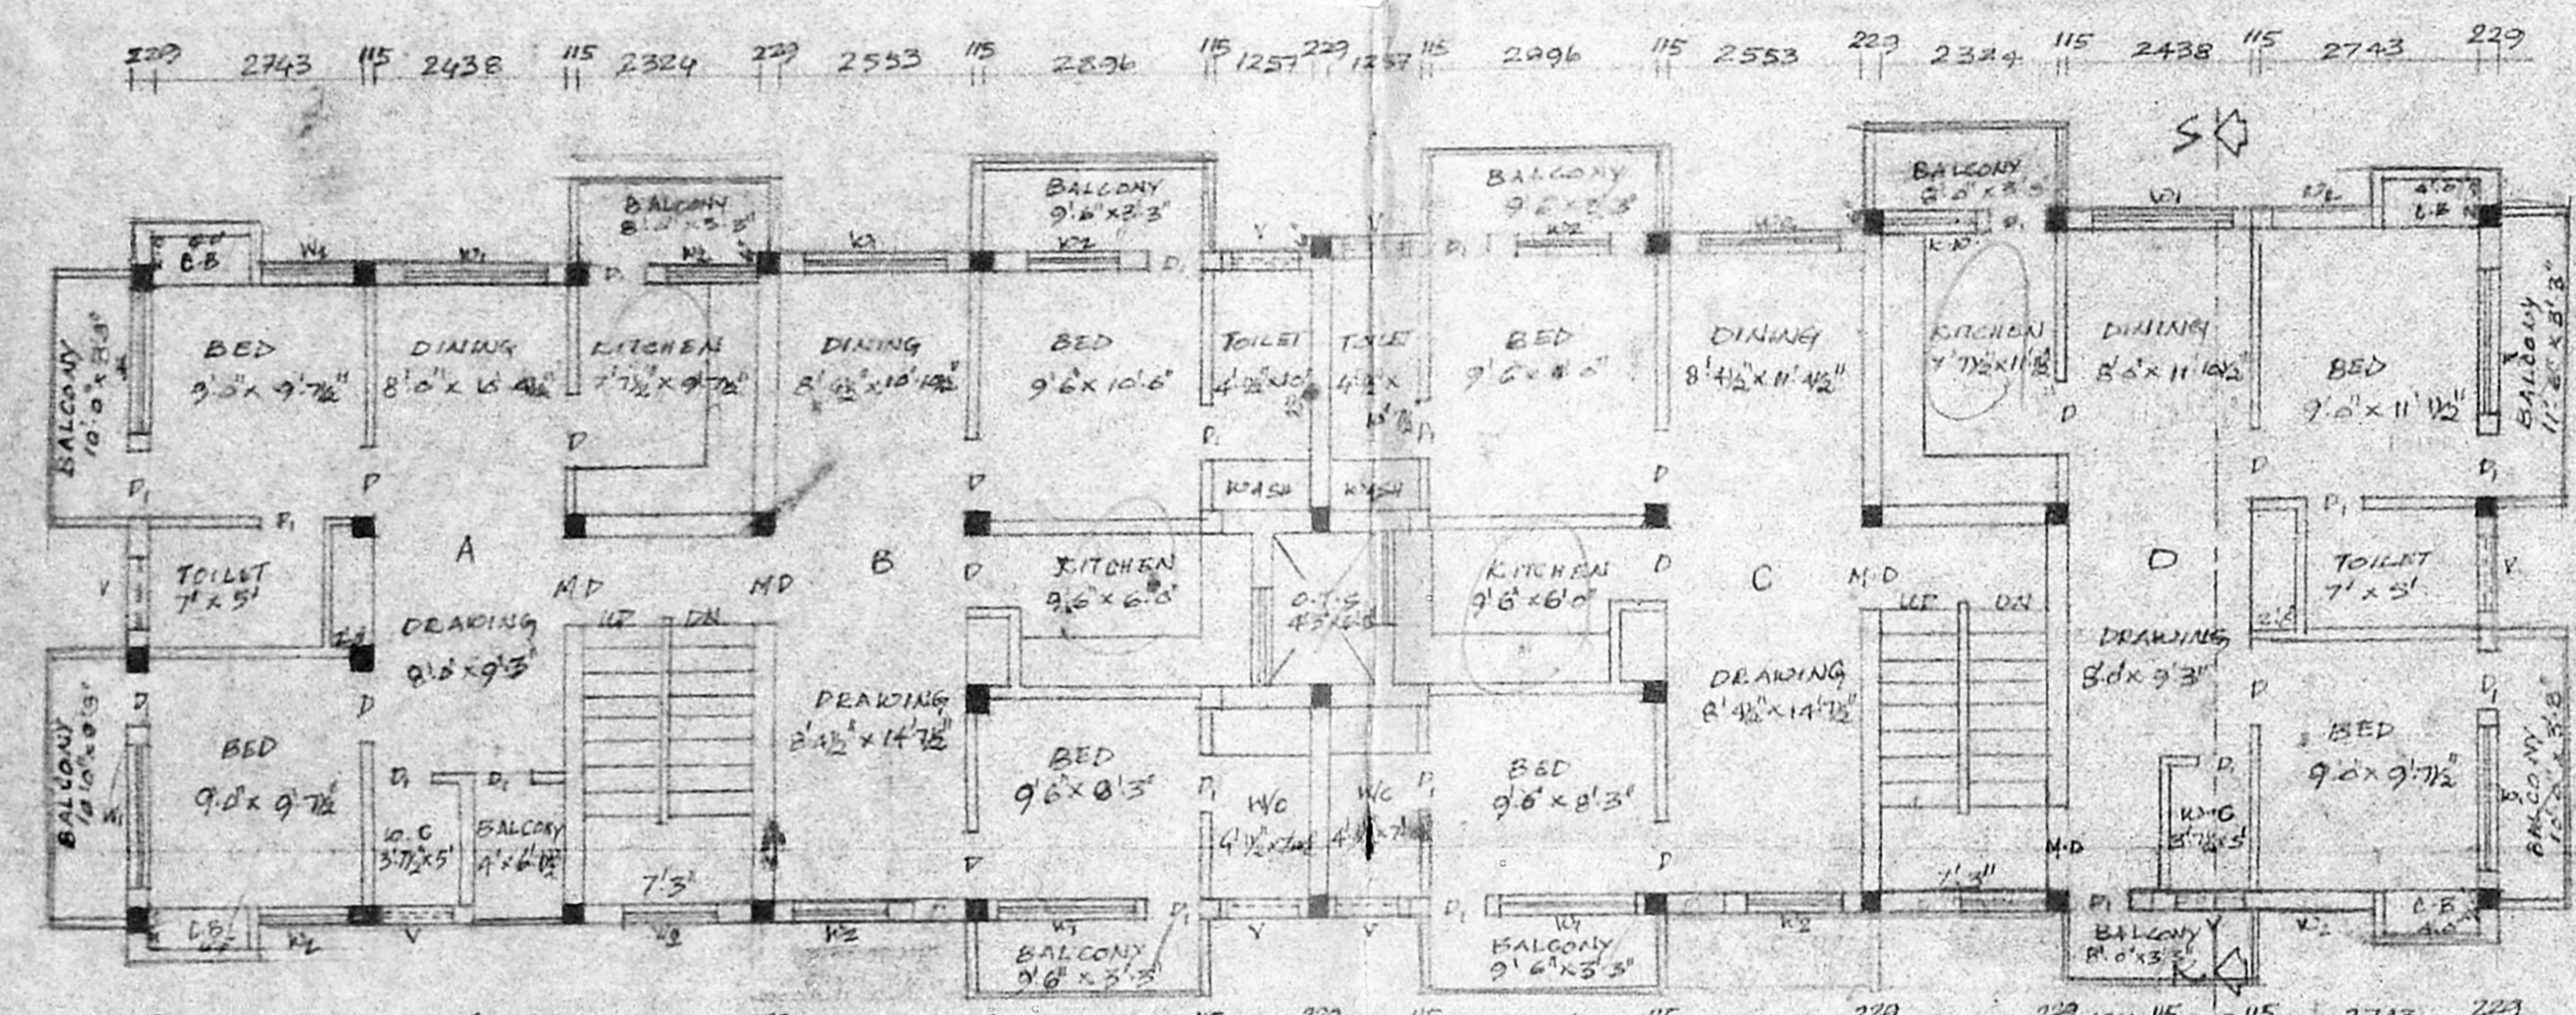


FIRST FLOOR PLAN

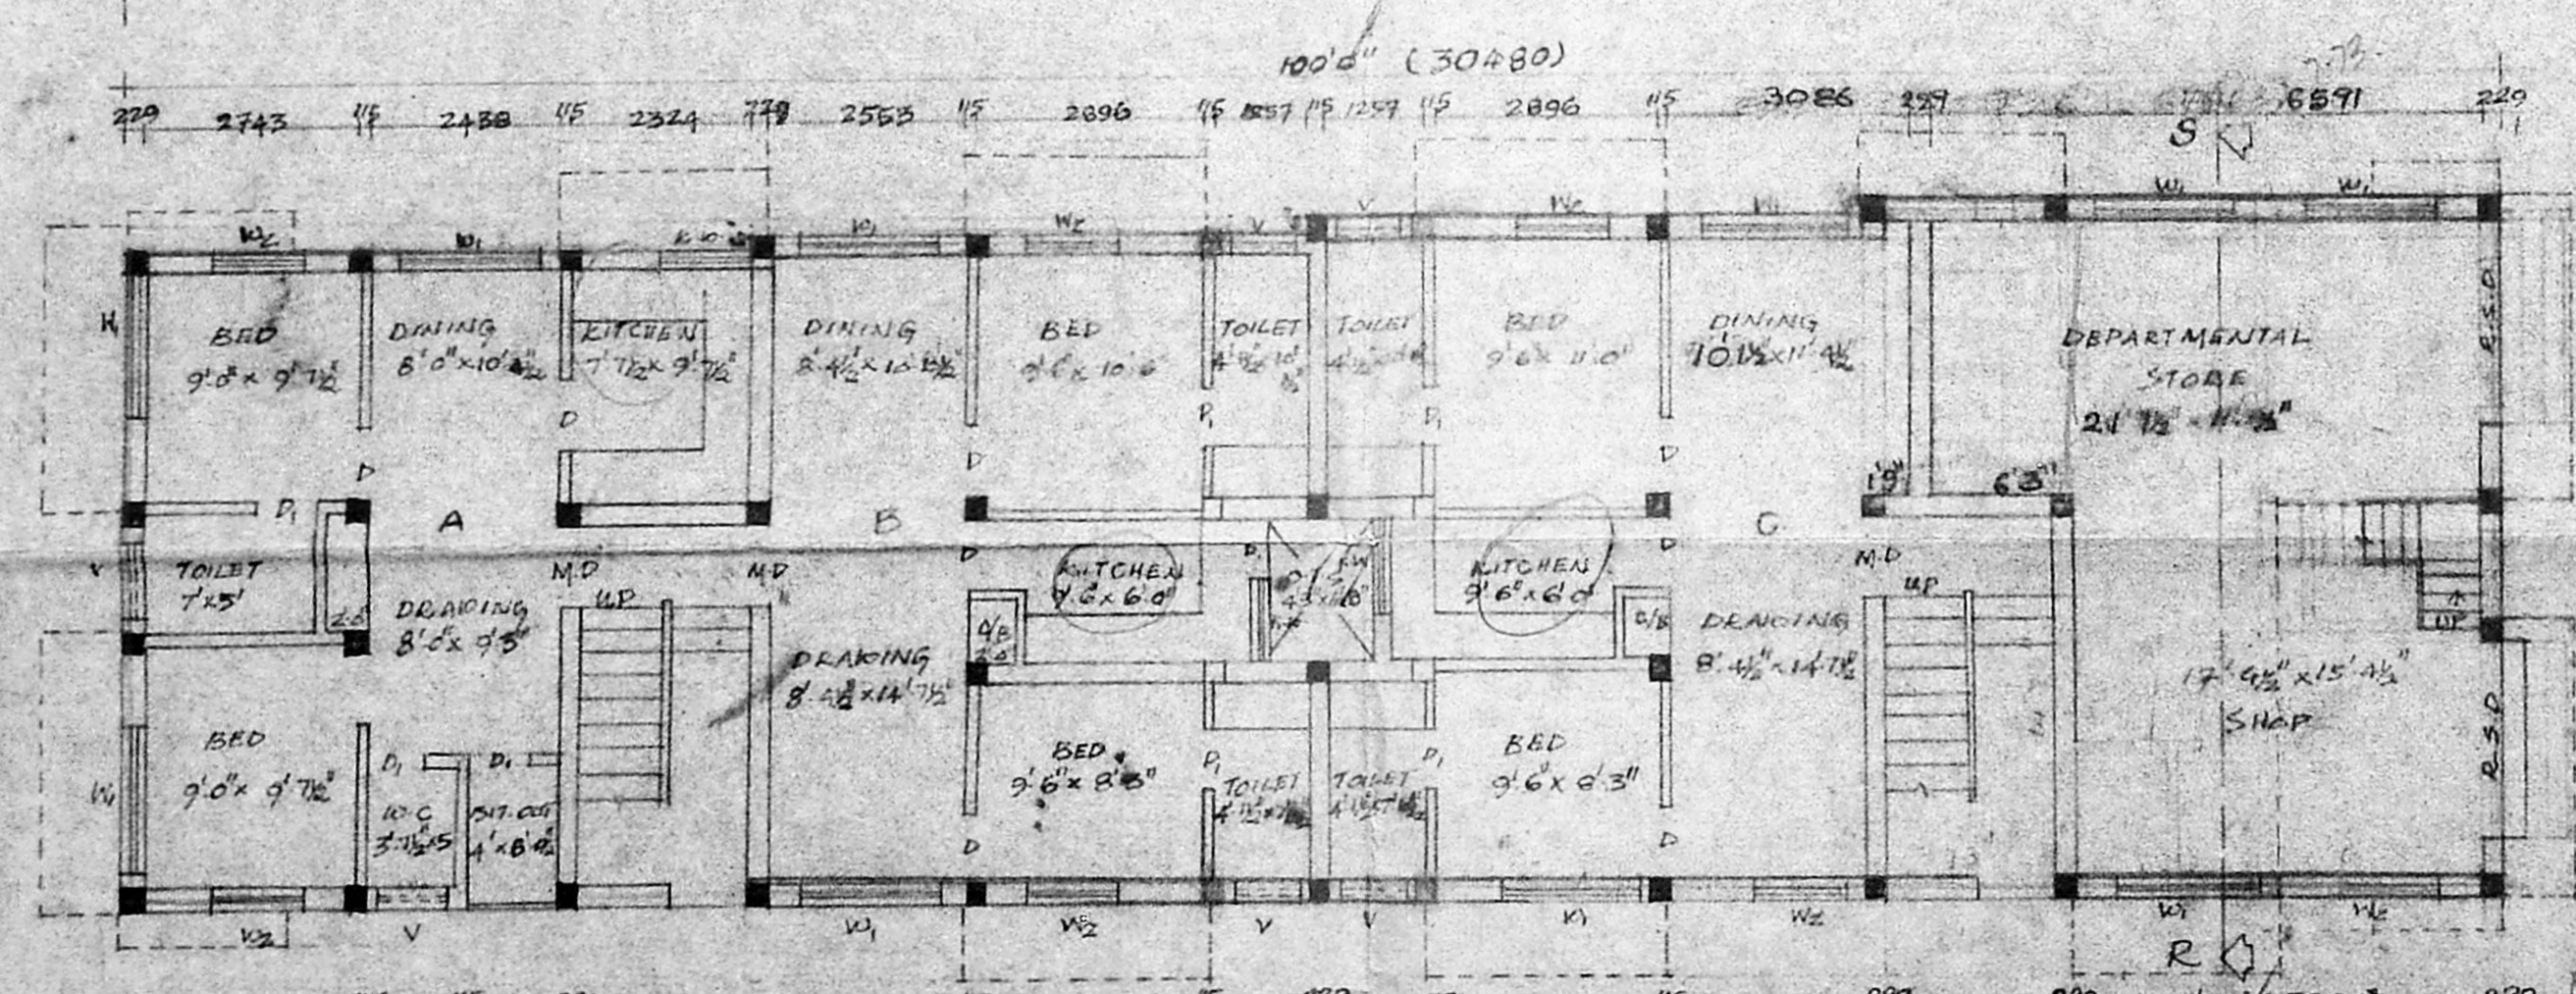


GROUND FLOOR PLAN


Revised Plan  
 Dt: 30.12.94  
 1/2  
 1/2

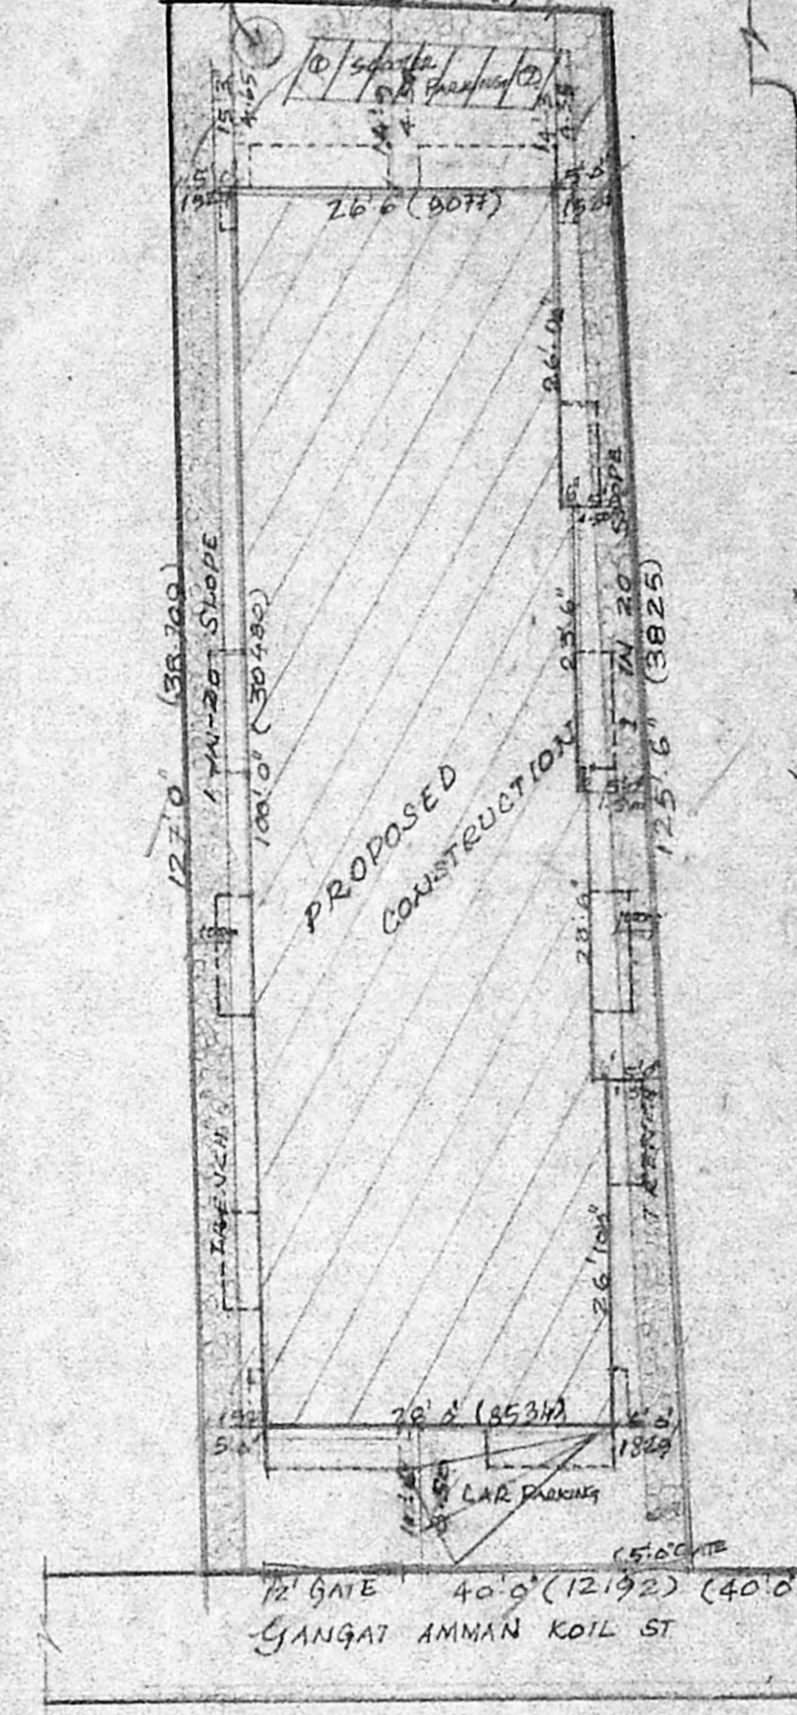


SITE PLAN 1:100

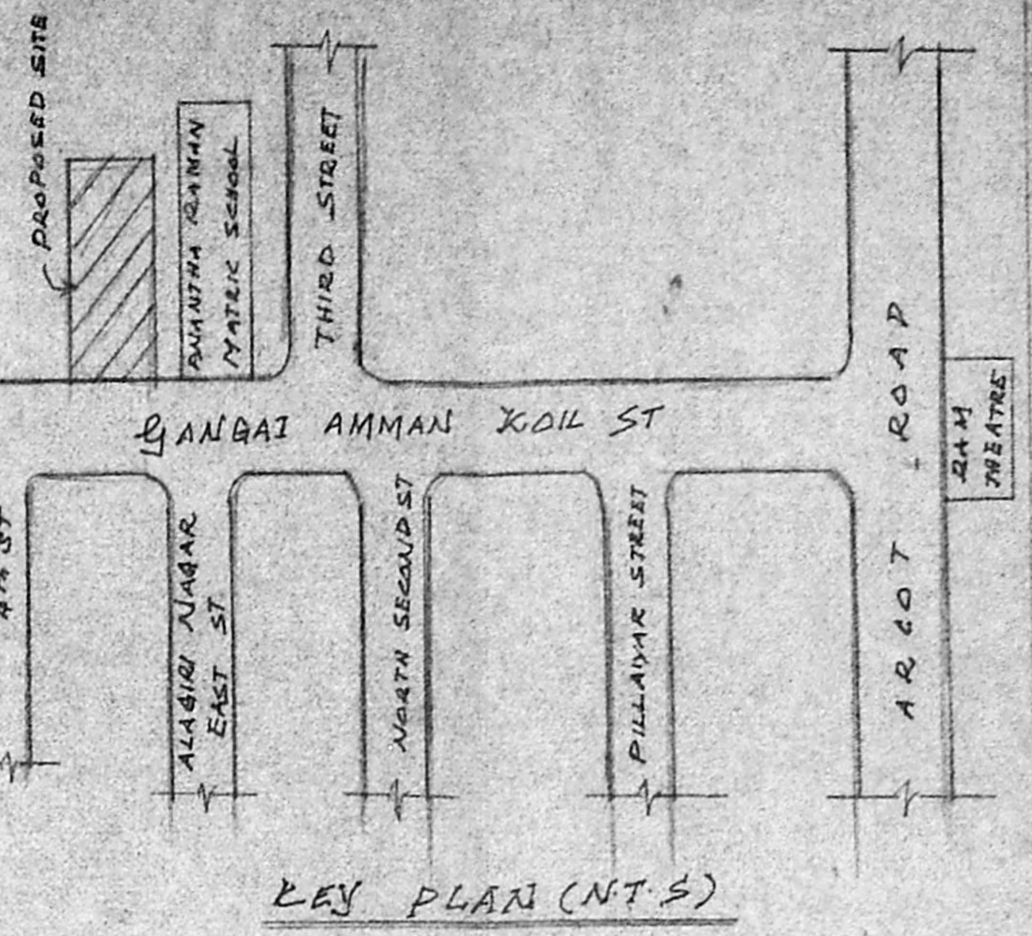


KEY PLAN (NTS)

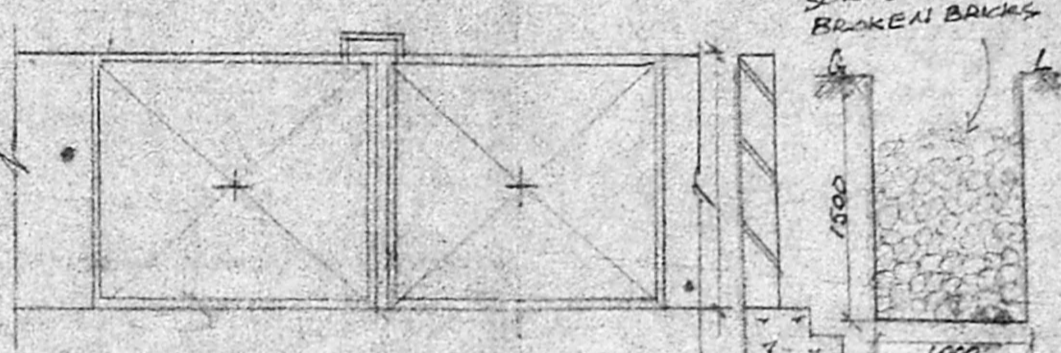

DETAILS OF GATE (1:40)

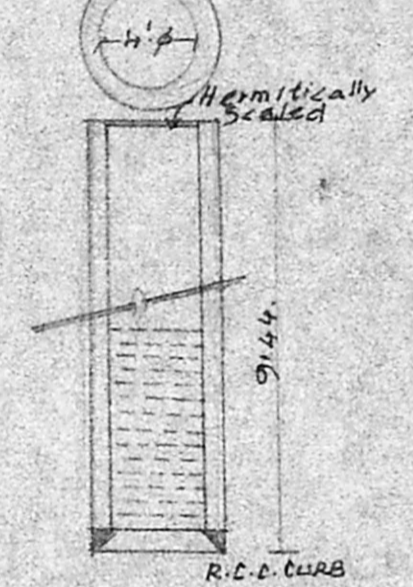

DETAILS OF WELL (1:8.0)

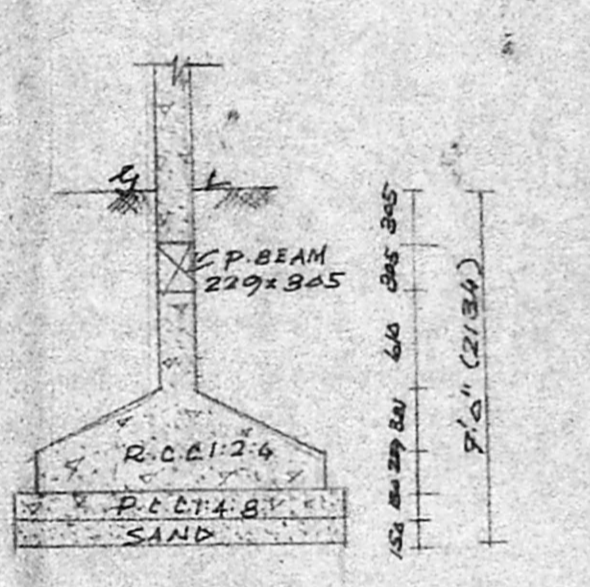

DETAILS OF FOUNDATION (1:6.0)

PROPOSED CONSTRUCTIONS  
 AT, PLOT NO. 64, DOOR NO. 9,  
 GANGAI AMMAN KOIL STREET  
 KODAMBAKKAM, N.E.T.S. NO. 7/48,  
 BLOCK NO. 9.

(P.A. HOLDER: T. VENKATA SUBBAIAH)

FOR: MR. SAMPATH KUMAR & RAMANI

- SPECIFICATION**
- FOUNDATION: R.C.C. 1:2:4 FOOTINGS
  - FLOORING: MASAK TILE FLOORING OVER P.C.C. & SAND
  - STRUCTURE: BR. MASONRY WITH EM 1:3
  - PLASTERING: PLASTERING WITH CMFA
  - ROOFING: R.C.C. 1:2:4 SLAB 5" TH
  - W. COURSE: 2 LAYERS OF PRESSED TILES OVER BR. JELLY WITH L.M. 1:4
  - JOINERY: WITH BEST INDIAN TEAK

- JOINERY**
- M. D. MAIN DOOR: 1067 x 2134
  - D. DOOR: 914 x 2134
  - D1 DOOR: 762 x 2134
  - W1 WINDOW: 1820 x 1370
  - W2 WINDOW: 1819 x 1370
  - K.W. KIT WINDOW: 1219 x 1067
  - V. VENTILATOR: 914 x 610
  - R.S.D. ROLLING SHUTTERS: 2438 x 2458

PRO. COLOUR  
 ROAD COLOUR  
 SITE COLOUR

SCALE 1"=8'0"  
 DATE: 8-11-94

OWNER


*T. Venkata Subbiah*

LICENCED SURVEYOR


S. CHOCKALINGAM, B.E., M.I.E.,  
 L.S. NO. 213,  
 CLASS. 1. SURVEYOR,  
 CORPORATION OF MADRAS.

ARCHITECTS

M. ANAND S. S. ENTERPRISES  
 74, BAZULLAH ROAD  
 T. NAQAR, MS-17  
 CALL: 8254962

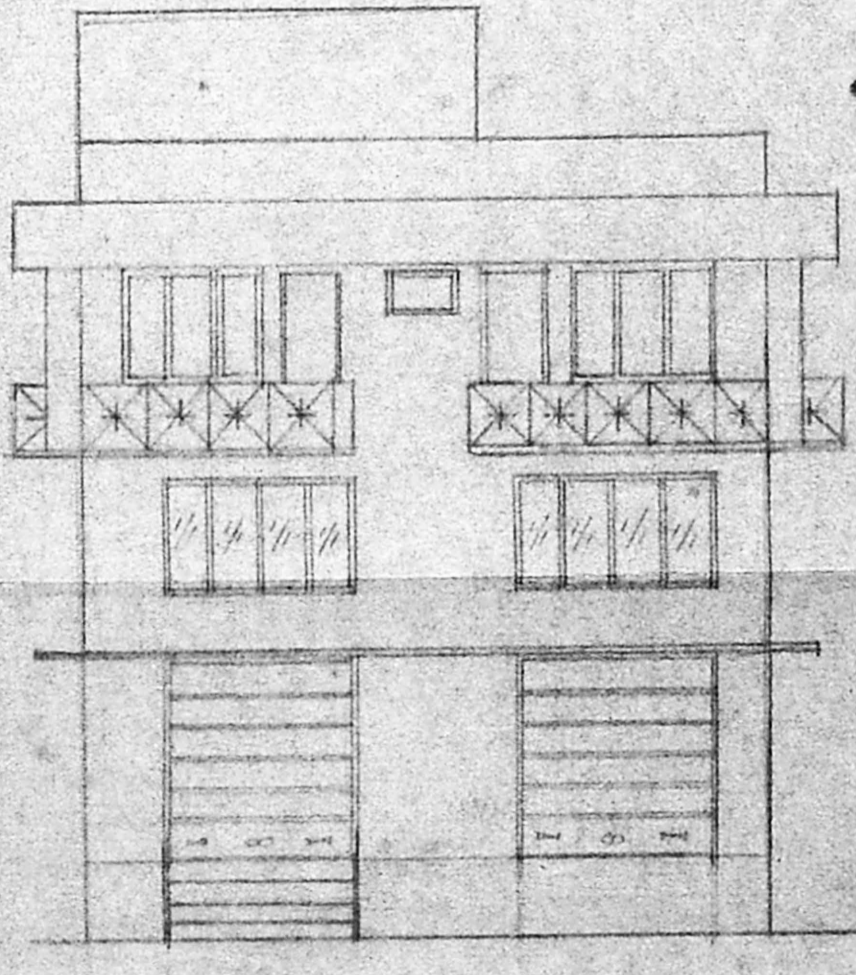

ELEVATION

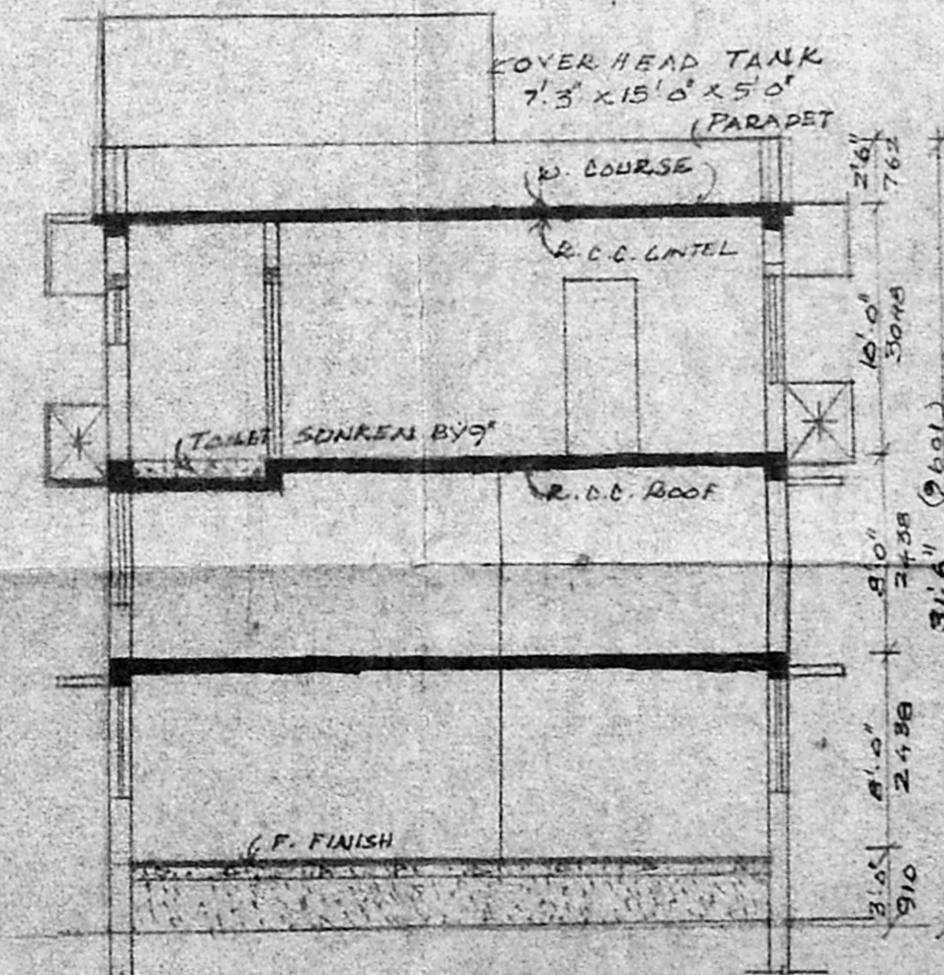


SECTION ON 'RS'



Revised Plan  
Dt: 30.12.94  
4/11 2/2

100' 0" (30480)  
B/18499/91B/B/95  
Planning Permit No. ....  
**APPROVED**  
SUBJECT TO THE CONDITIONS IN  
THIS OFFICE LETTER.  
No. B/2497/94 Date: 2/95  
FOR MEMBER SECRETARIAL DEPARTMENTAL STORE  
MADRAS METROPOLITAN  
DEVELOPMENT AUTHORITY  
MADRAS - 600 005.

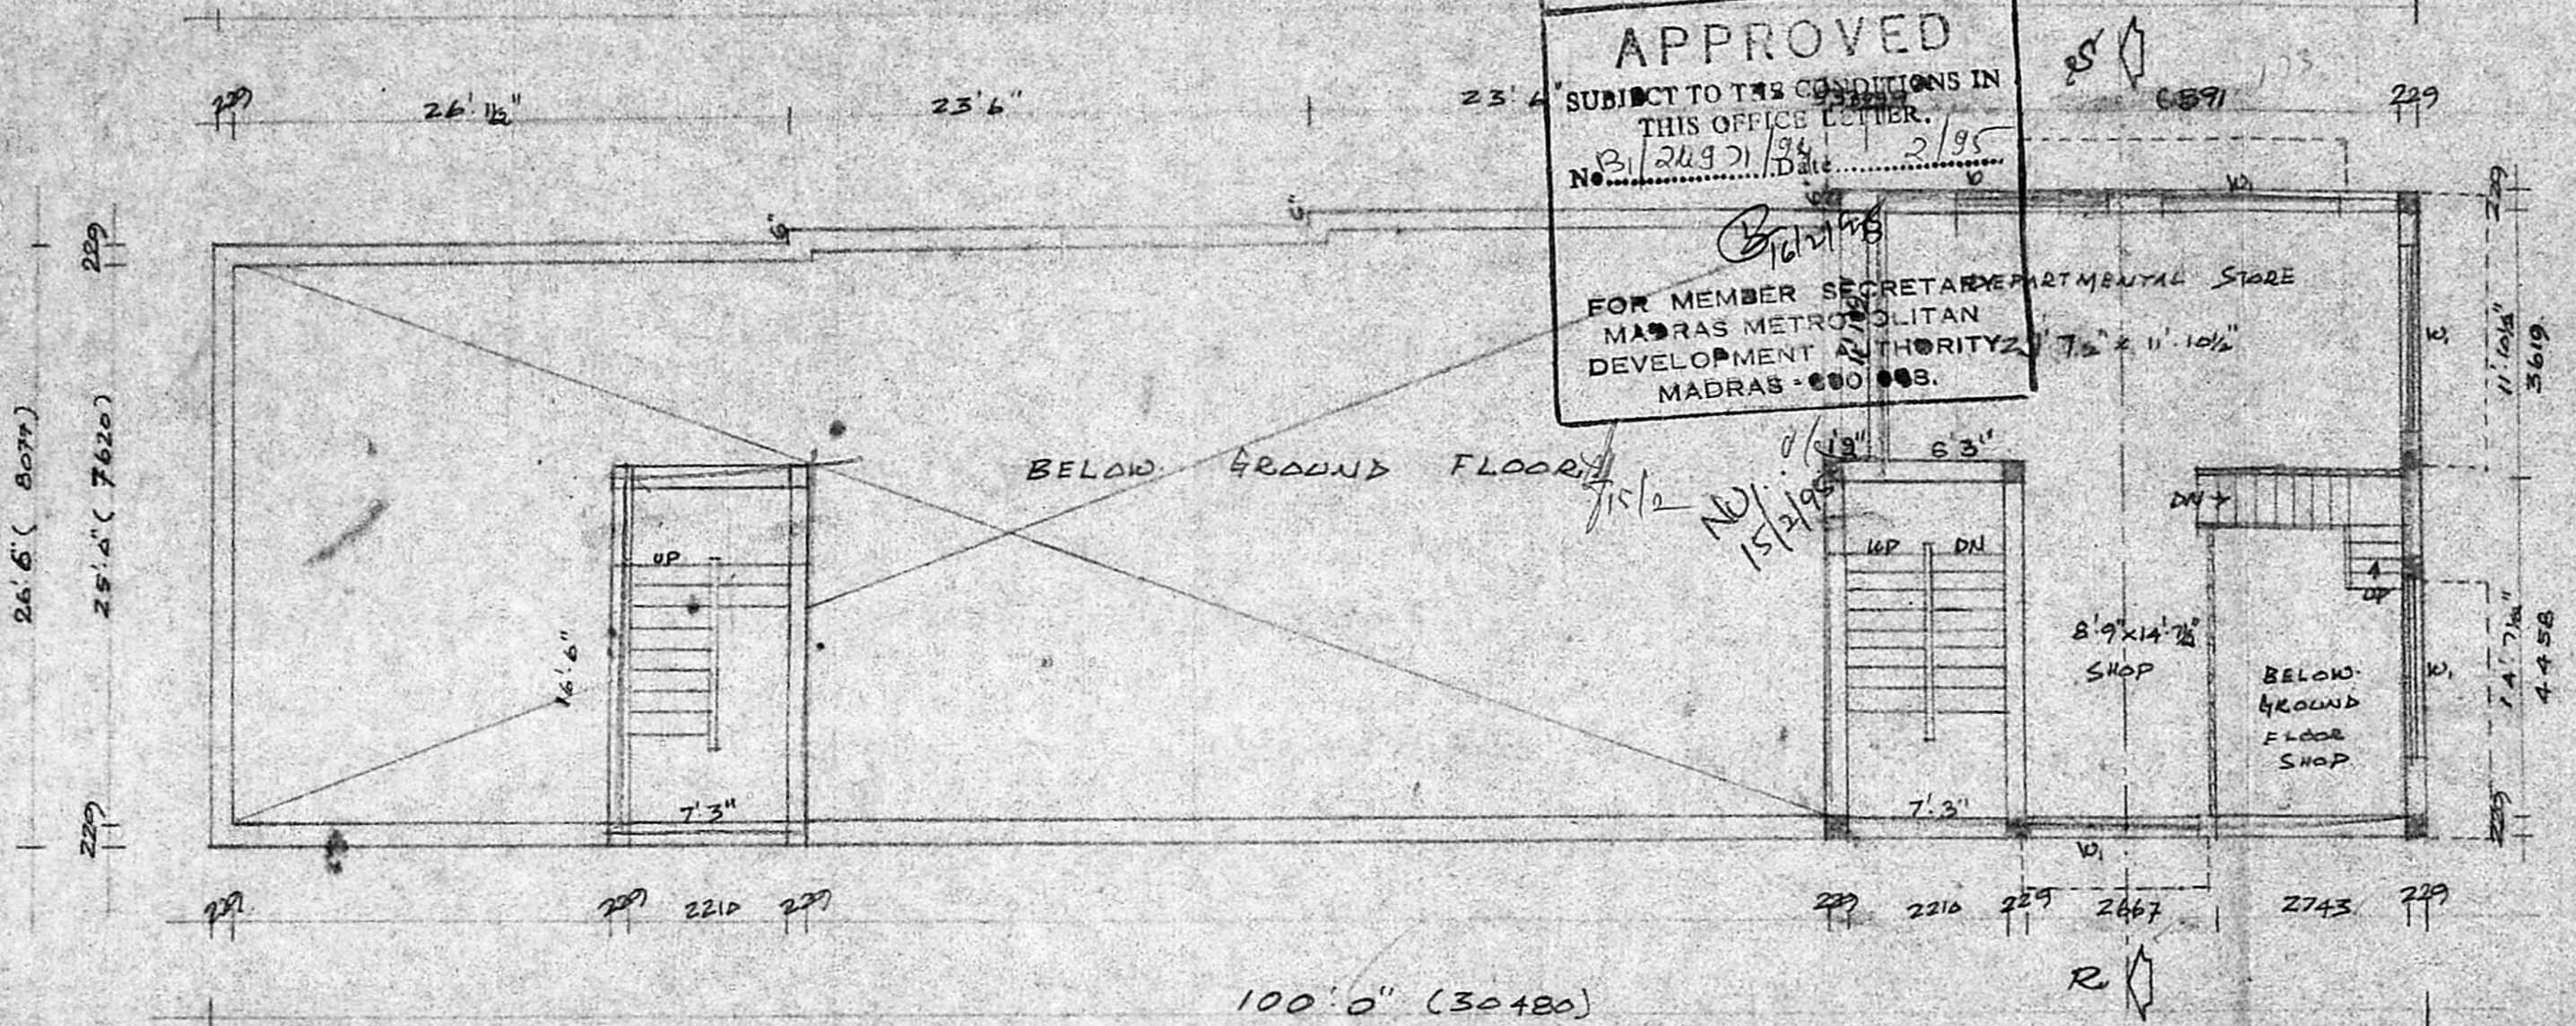

S. Chockalingam, B.E. M.I.E  
L.S. NO. 213  
CLASS. 1. SURVEYOR.  
CORPORATION OF MADRAS  
LICENSED SURVEYOR

**MEZZANINE FLOOR PLAN**

OWNER:  
*[Signature]*

PROPOSED CONSTRUCTION AT  
PLOT NO: 64, DOOR NO: 9  
GANAI AMMAN KOIL STREET,  
KODAMBAKKAM, NEW T.S. NO: 7/48  
BLOCK NO: 9  
(P.A. HOLDER: T. VENKATA SUBBAIAH)  
FOR MR. SAMPATH KUMAR & RAMANI.

AREA DETAILS		
	Sq. Ft.	Sq. M.
GROUND FLOOR AREA:	2700.0	251.0
FIRST FLOOR AREA:	3070.00	285.31
MEZZANINE FLOOR AREA:	498.38	46.31
PLOT EXTENT:	4782.0	444.42
TOTAL FLOOR AREA:	6268.40	582.56
PLOT COVERAGE:	64.20	
F.S. I	1-1.31 times	

SCALE: 1" = 8' 0"

JOB NO.

DESIGNED BY	NAME	DATE
DRAWN BY	Bar. No.	11.11.94
CHECKED BY		
APPROVED BY		

ARCHITECTS,  
*[Signature]*  
SRINIVASA ENTERPRISES,  
NO: 74, BAZULLAH ROAD,  
T. NAGAR,  
MADRAS - 17.  
PH. 8254962.