




ELEVATION

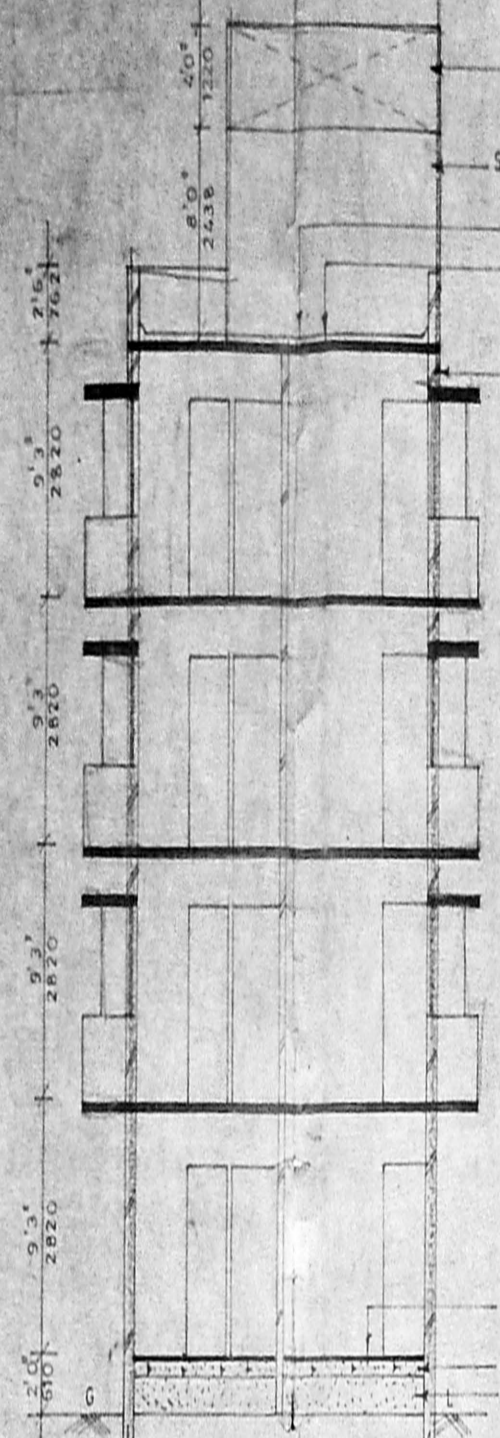


SECTION ON 'JJ'

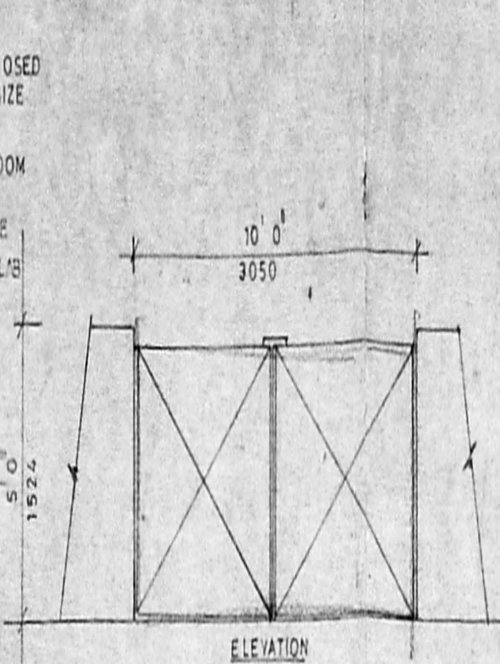


COMPOUND WALL DETAIL

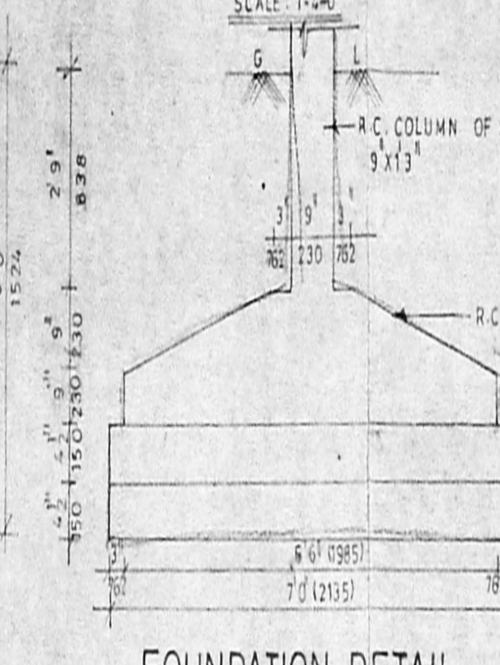


FOUNDATION DETAIL

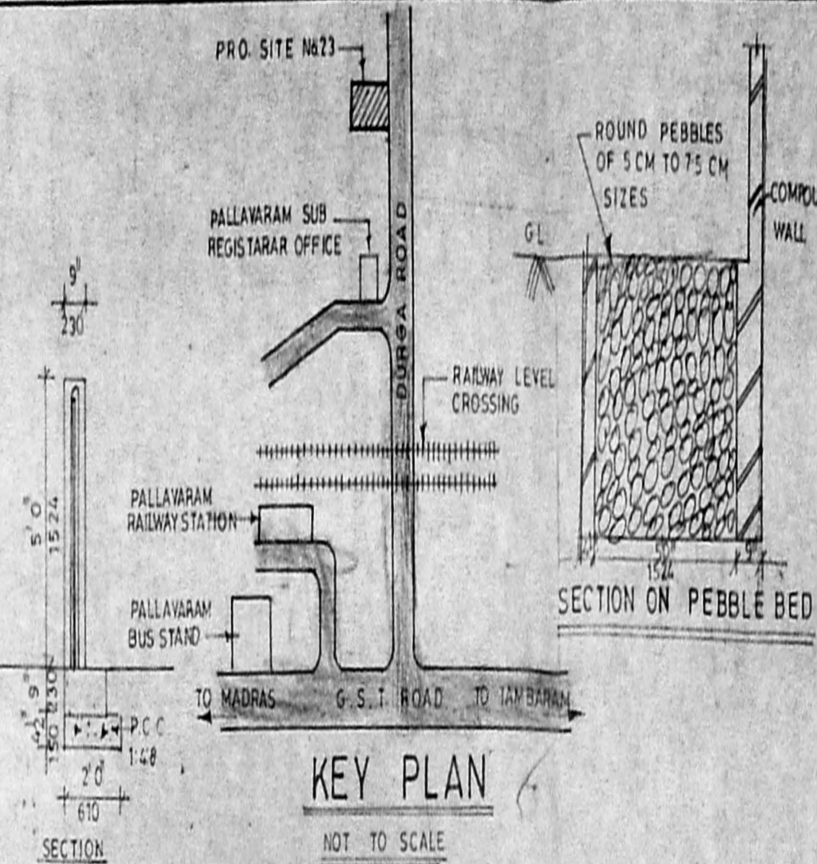

KEY PLAN

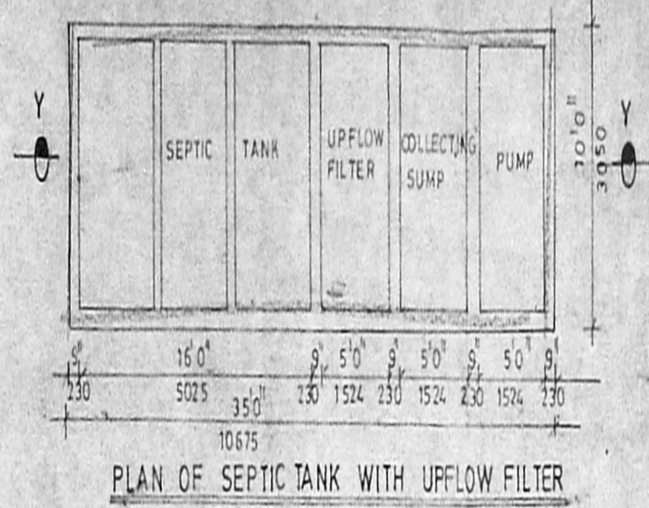


PLAN OF SEPTIC TANK WITH UPFLOW FILTER

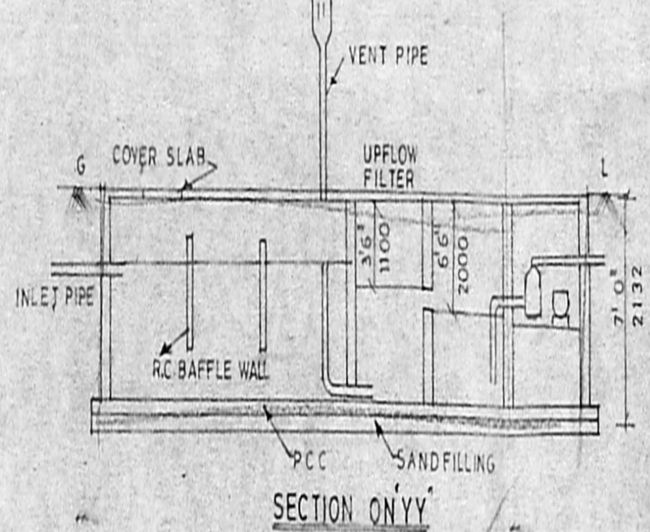


SECTION ON 'YY'

SEPTIC TANK

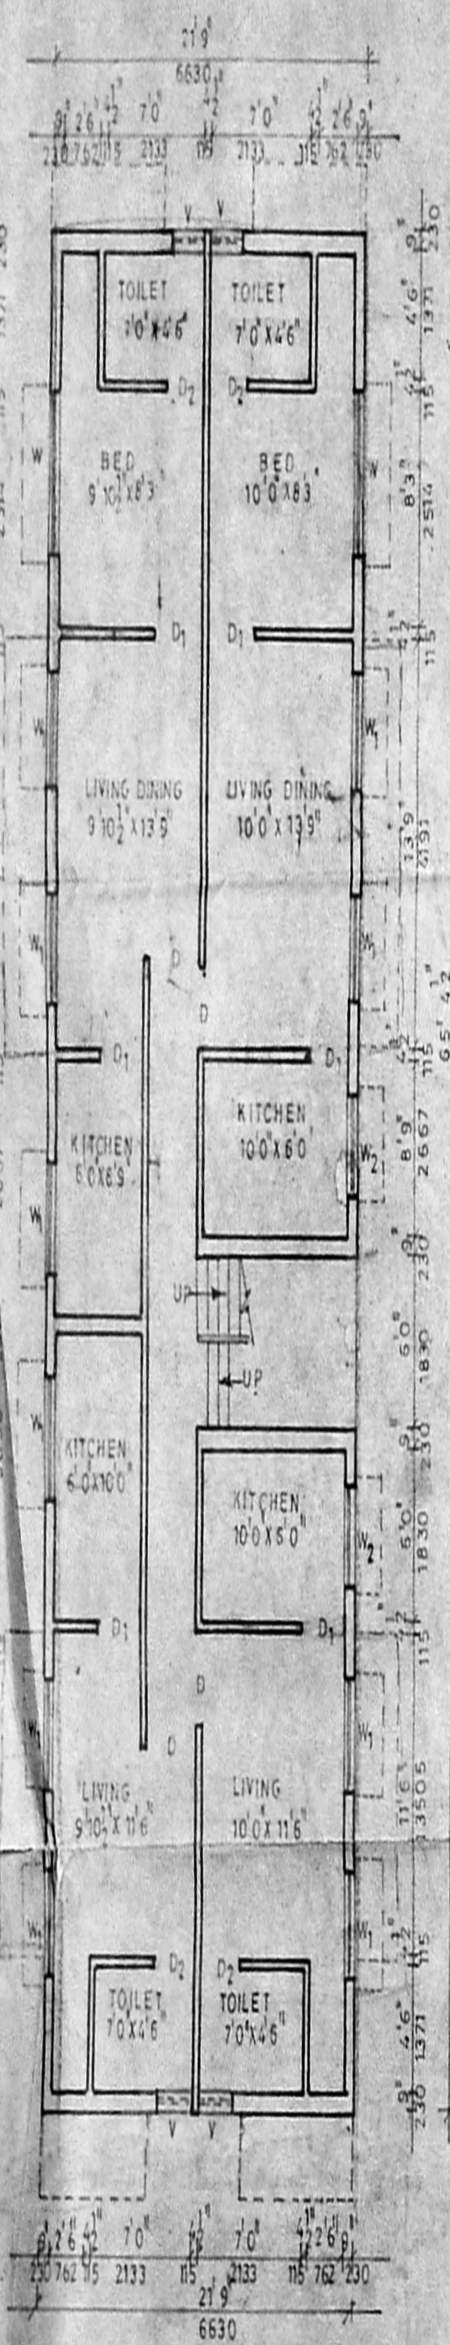


GROUND FLOOR PLAN

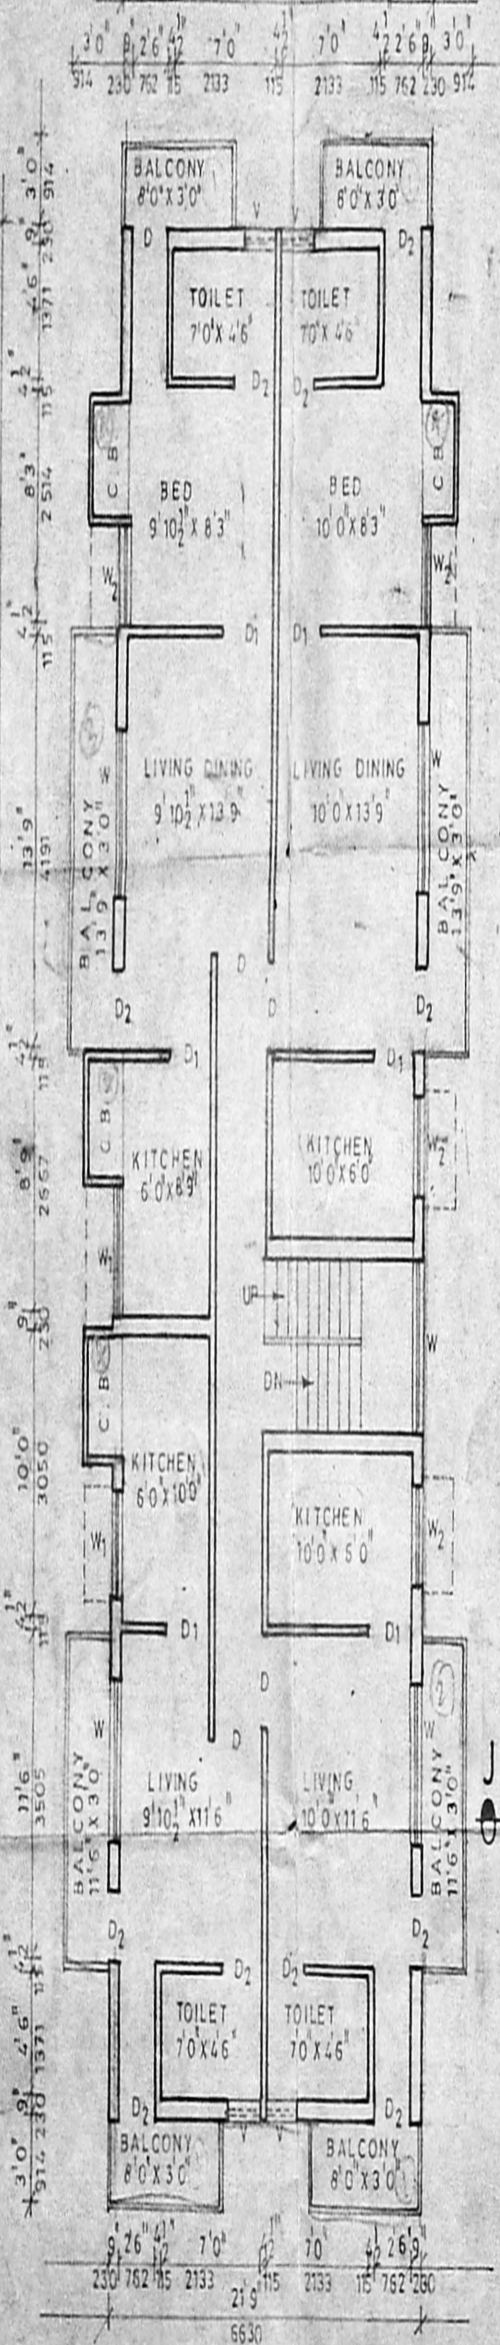


TYPICAL FLOOR PLAN

(1ST & 11TH FLOOR PLAN)

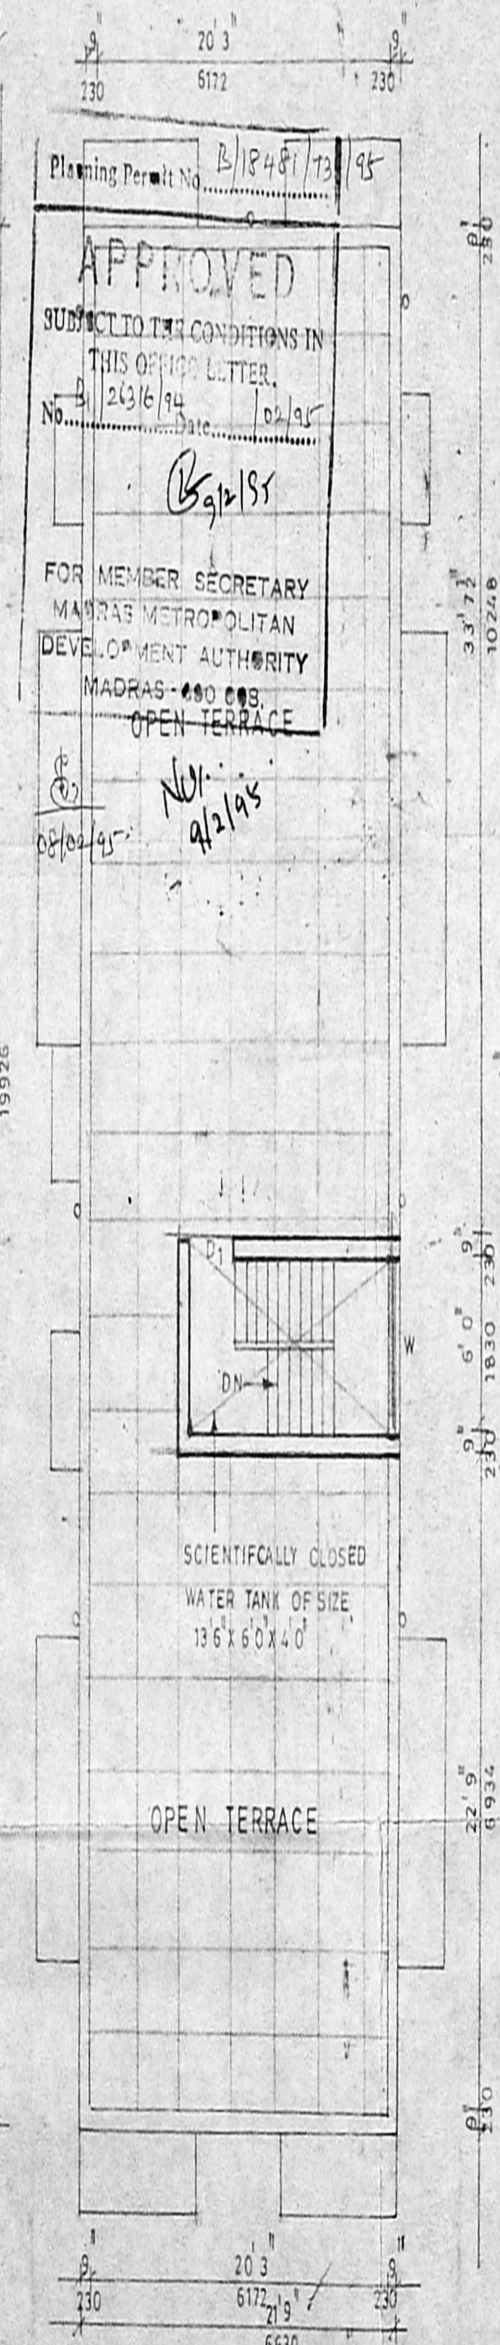

TERRACE FLOOR PLAN

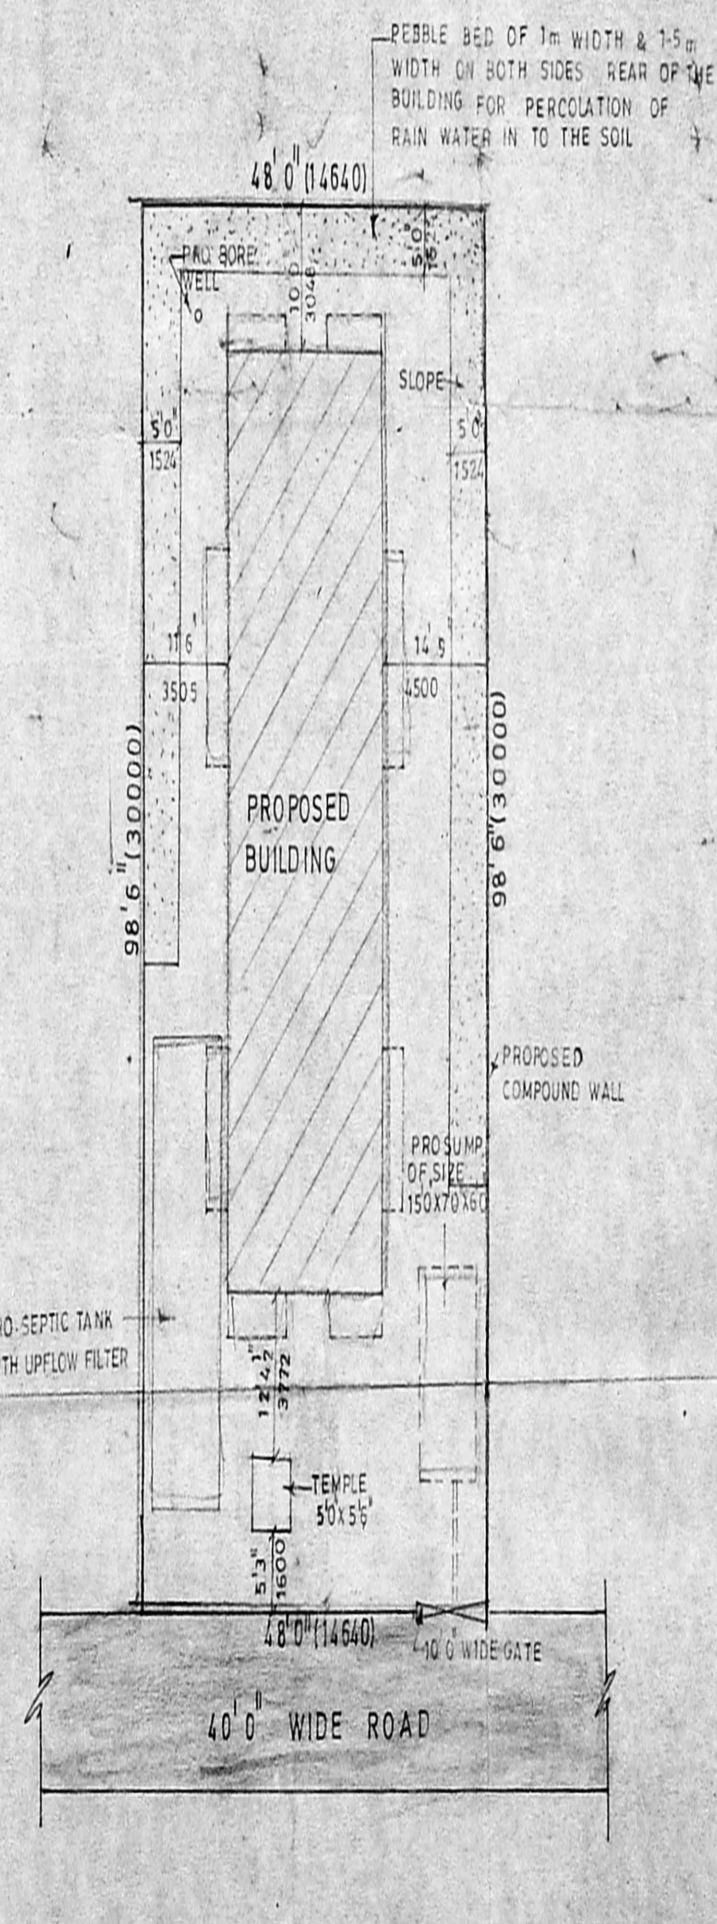

SITE PLAN

SCALE: 1:16"0

SCHEDULE OF JOINT WORK

D	DOOR	1220/1372
D ₁	DOOR	1220/1372
D ₂	DOOR	1220/1372
W	WINDOW	1220/1372
W ₁	WINDOW	1220/1372
W ₂	WINDOW	1220/1372
V	VENTILATOR	914 X 610

COLOUR INDEX


PROPOSED	[Symbol]
ROAD	[Symbol]
SITE BOUNDARY	[Symbol]

AREA DETAILS

	SQ FT	SQ.M
PLOT AREA	4728.0	439.0
GROUND FLOOR AREA	1422.0	132.0
FIRST FLOOR AREA	1669.5	155.0
SECOND FLOOR AREA	1669.5	155.0
THIRD FLOOR AREA	1669.5	155.0
TOTAL FLOOR AREA	5430.5	507.0
COVERAGE	30%	
F.S.I.	136	

SCALE: 1"8"0

PLAN SHOWING THE PROPOSED APARTMENTS AT PLOT No. 51, ETHIRAJ STREET, DURGAH ROAD, PALLAVARAM, SURVEY Nos 351, 352.

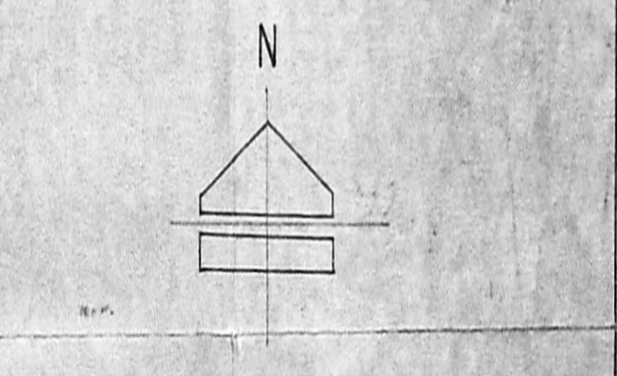

OWNER: *G. Srinivasan*

P. Balakrishnan
P. BALAKRISHNAN, B.E.
Consulting Civil Engineer,
Licence No. 10001 Class I, 2008
Corporation of Madras
612, Anna Nagar High Road,
Chennai-600 045

LICENSED SURVEYOR