

PROPOSED CONSTRUCTION AT  
NO.43, III MAIN ROAD  
RAJA ANNAMALAI PURAM  
MADRAS - 600 028  
R.S.NO. 3968/71  
BLOCK NO. 88  
MYLAPORE VILLAGE  
CORPORATION DIVISION NO.142  
ZONE X

SCHEDULE OF JOINERY

TYPE	DESCRIPTION	SIZE
F.D	FRENCH DOOR	FEET: 7'-0" x 7'-0" METRE: 2.13 x 2.13
D	DOOR	FEET: 3'-0" x 7'-0" METRE: 1.06 x 2.13
D1	DOOR	FEET: 3'-0" x 7'-0" METRE: 0.81 x 2.13
D2	DOOR	FEET: 2'-6" x 7'-0" METRE: 0.78 x 2.13
W	WINDOW	FEET: 6'-0" x 4'-6" METRE: 1.83 x 1.37
W1	WINDOW	FEET: 4'-0" x 4'-6" METRE: 1.22 x 1.37
W2	WINDOW	FEET: 3'-0" x 4'-6" METRE: 0.91 x 1.37
W3	WINDOW	FEET: 4'-0" x 3'-6" METRE: 1.22 x 1.06
W4	WINDOW	FEET: 1'-6" x 4'-6" METRE: 0.48 x 1.37
V	VENTILATOR	FEET: 2'-0" x 3'-0" METRE: 0.61 x 0.91
V1	VENTILATOR	FEET: 2'-0" x 4'-0" METRE: 0.61 x 1.22


SPECIFICATIONS

- R.C.C COLUMN FOOTING IN FOUNDATION
- R.C.C. FRAMED STRUCTURE
- SAND FILLING IN BASEMENT
- P.C.C. 1:5:10 IN BASEMENT
- MOSAIC FLOORING
- JOINERY IN SEASONED WOOD
- R.C.C LINTELS 1:2:4
- BRICKWORK IN C.M. 1:6
- WEATHERING COURSE LAD TO PROPER SLOPE

AREA STATEMENT

	SQ. FT.	SQ. M.
PLOT AREA	4,370.00	405.98
GROUND FLOOR AREA	1,440.08	133.78
FIRST FLOOR AREA	1,714.00	159.23
SECOND FLOOR AREA	1,896.74	175.63
THIRD FLOOR AREA	1,896.74	175.63
TOTAL	6,547.54	608.28
PLOT COVERAGE	32.95 %	
F.S.I PERMISSIBLE	1.50	
F.S.I ACHIEVED	1.498	
CAR PARKS PROVIDED	3	

LEGEND

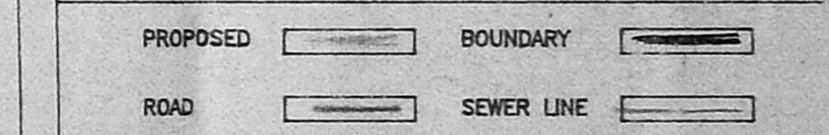





SCALE: 1/8" = 1'-0"  
DATE: 28.09.94  
DRG. NO: RAP-COR-01  
DRAWN BY: RTS  
CHECKED BY: MP

OWNER'S SIGNATURE

V.V.SARMA  
AUTHORISED SIGNATORY FOR  
POWER AGENT - ASHOK  
LEYLAND PROPERTIES LTD.

ARCHITECT'S SIGNATURE

M. PRADEEP  
ARCHITECT CA/92/15172 R.A.N.D. 188  
ASHOK LEYLAND PROPERTIES LIMITED  
43 CHAMBERS ROAD MADRAS- 600 028

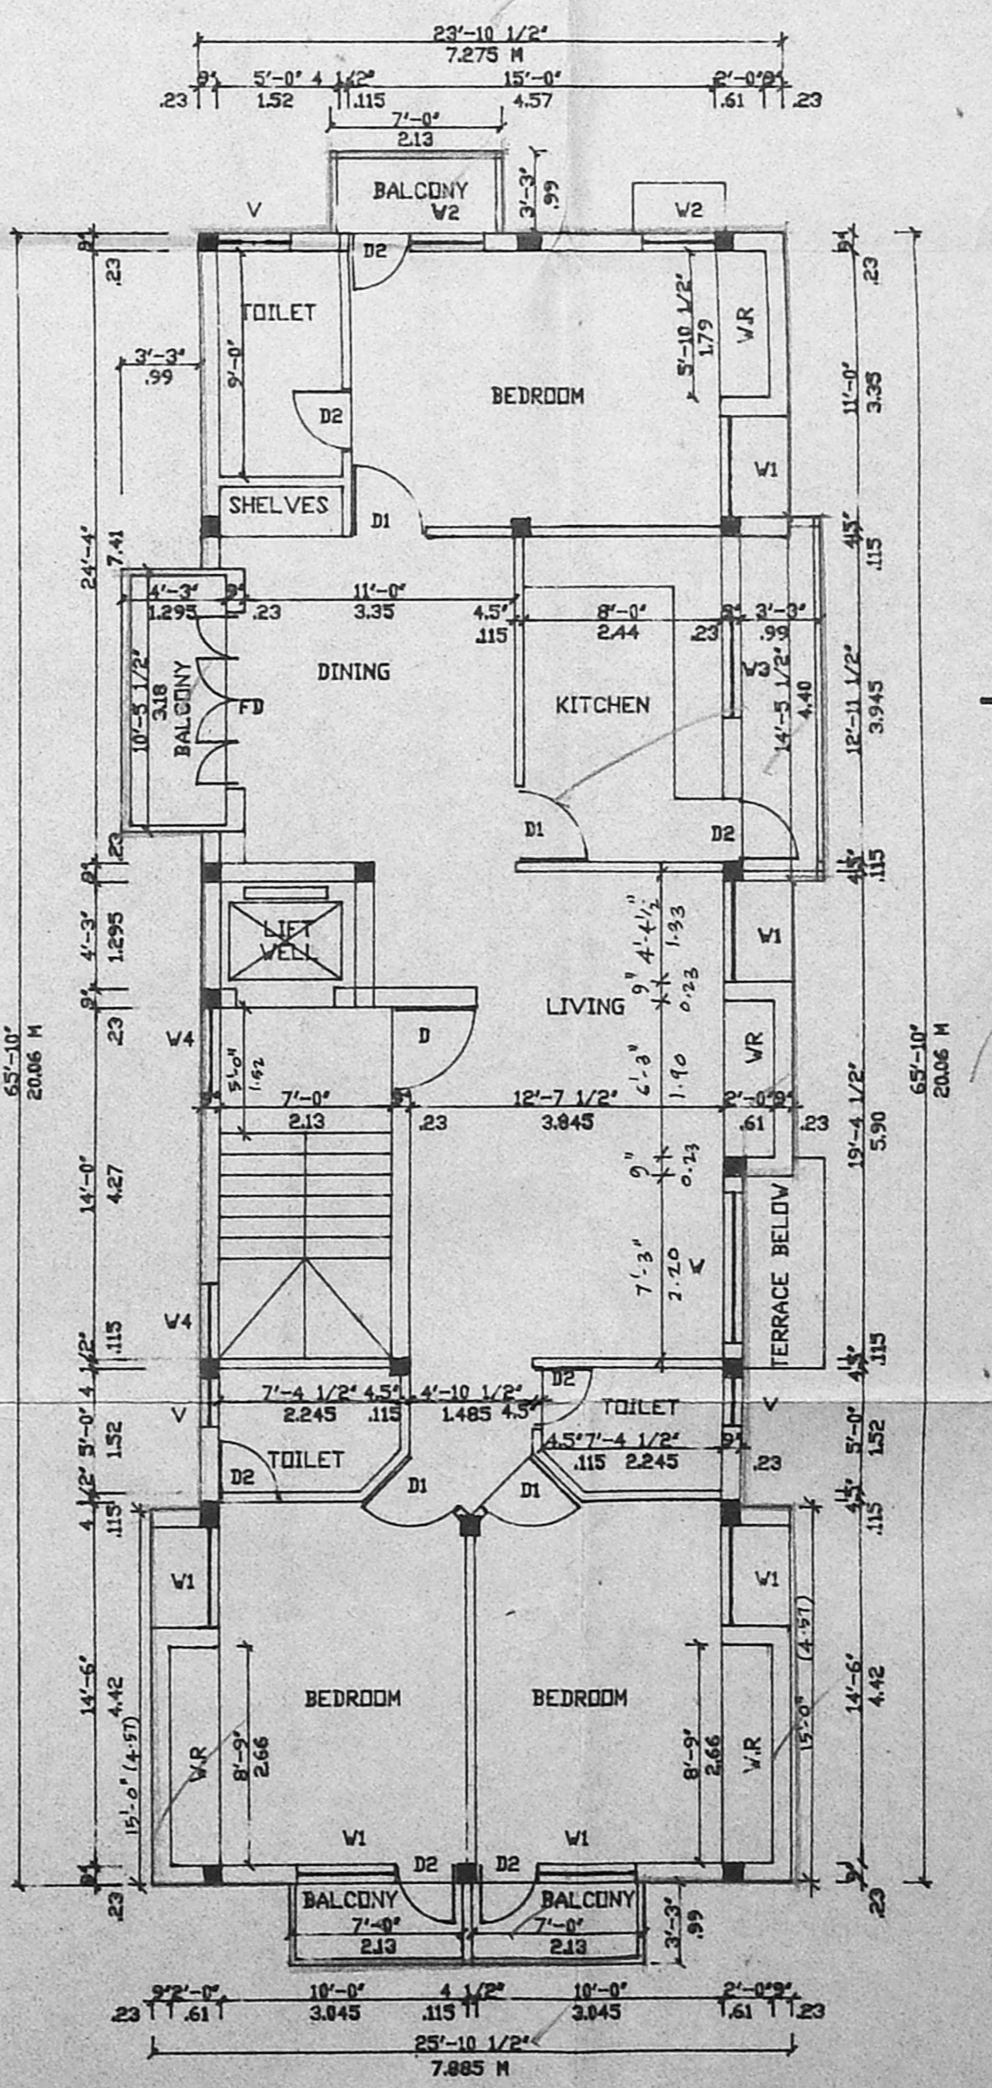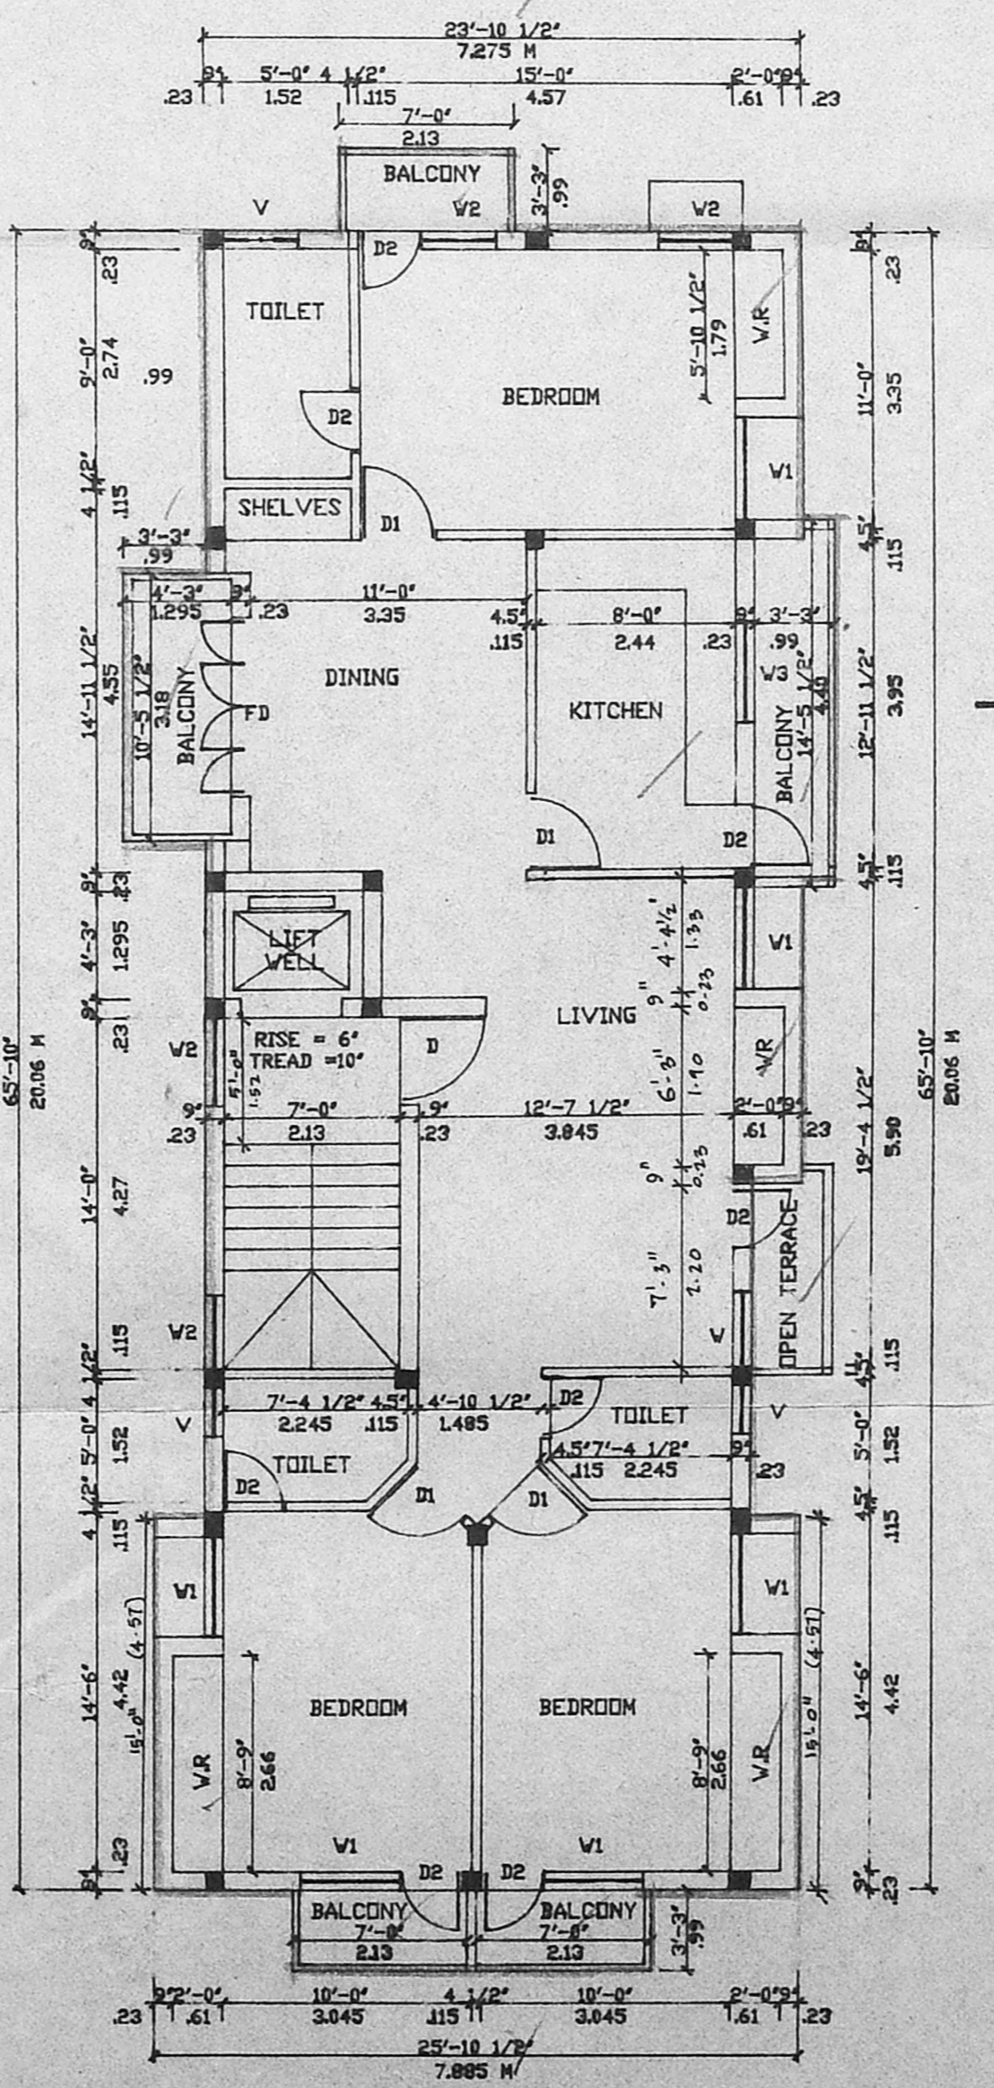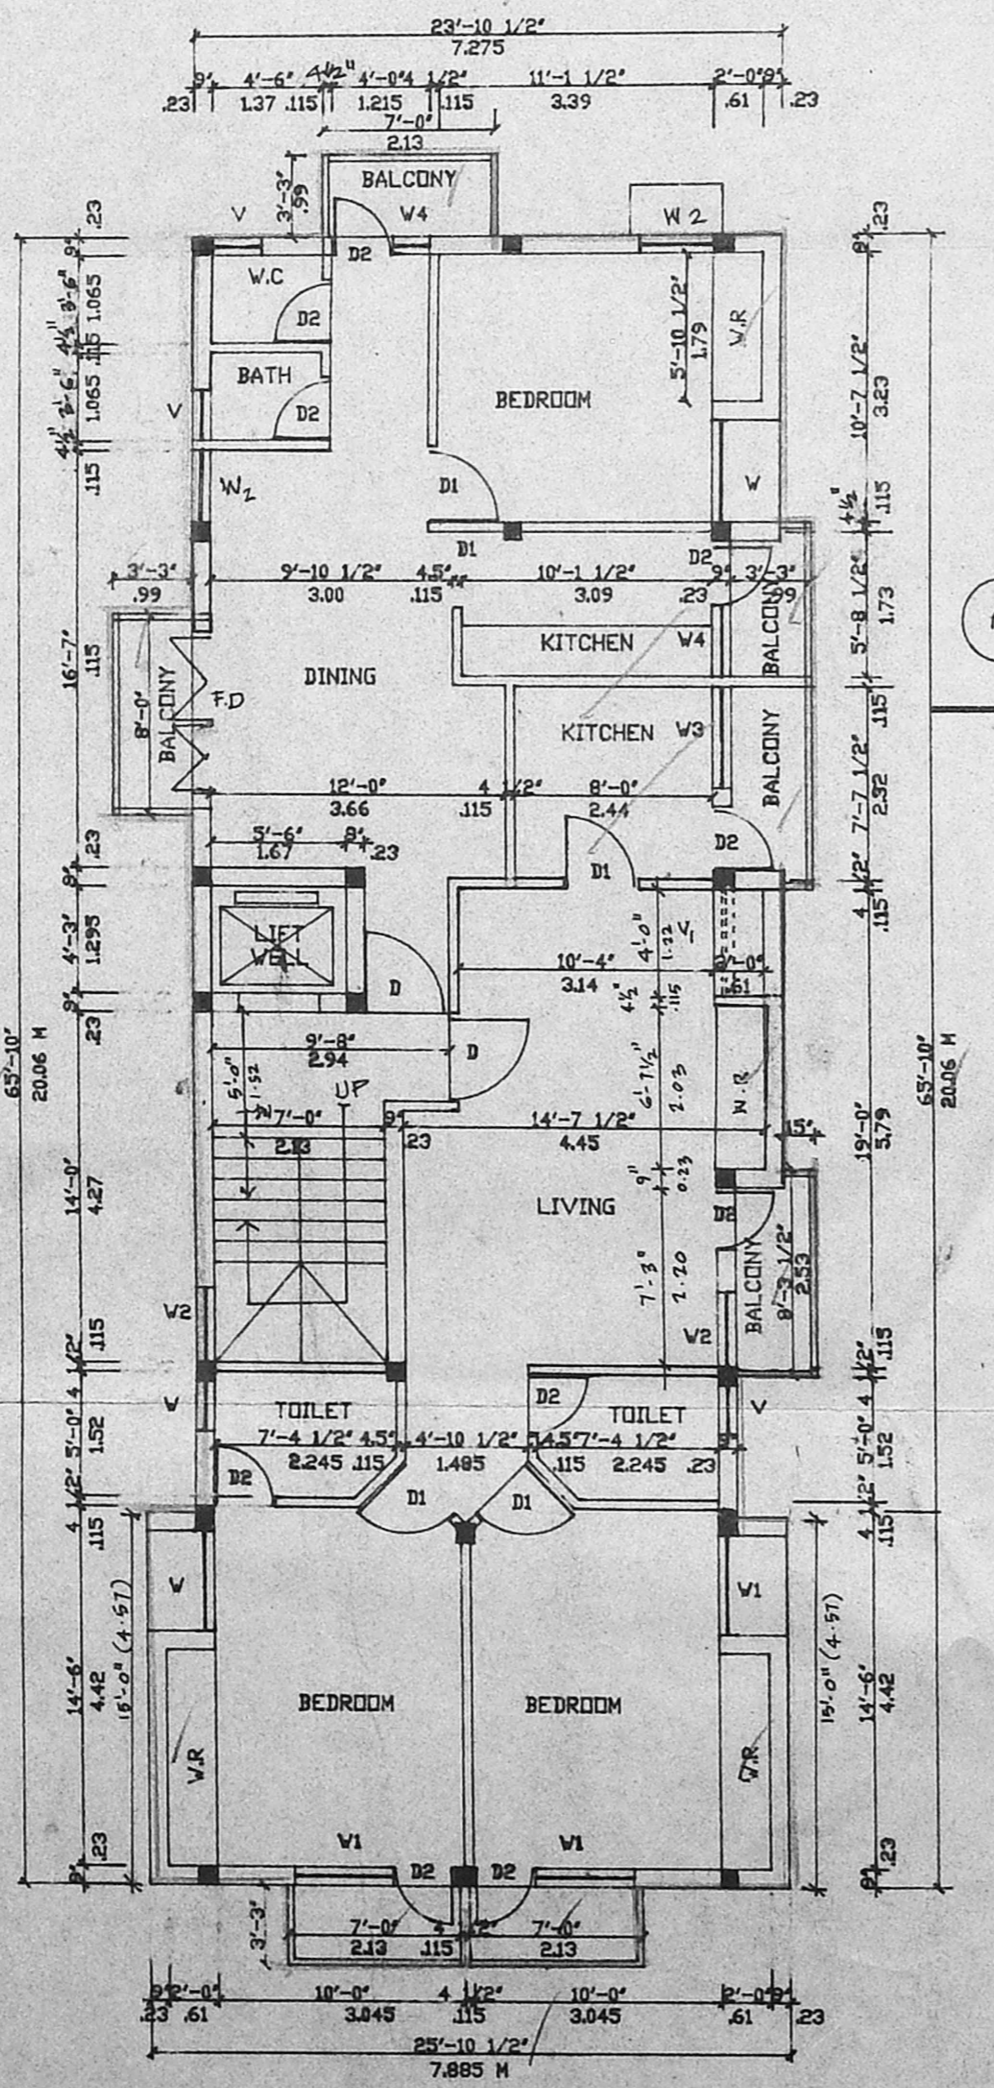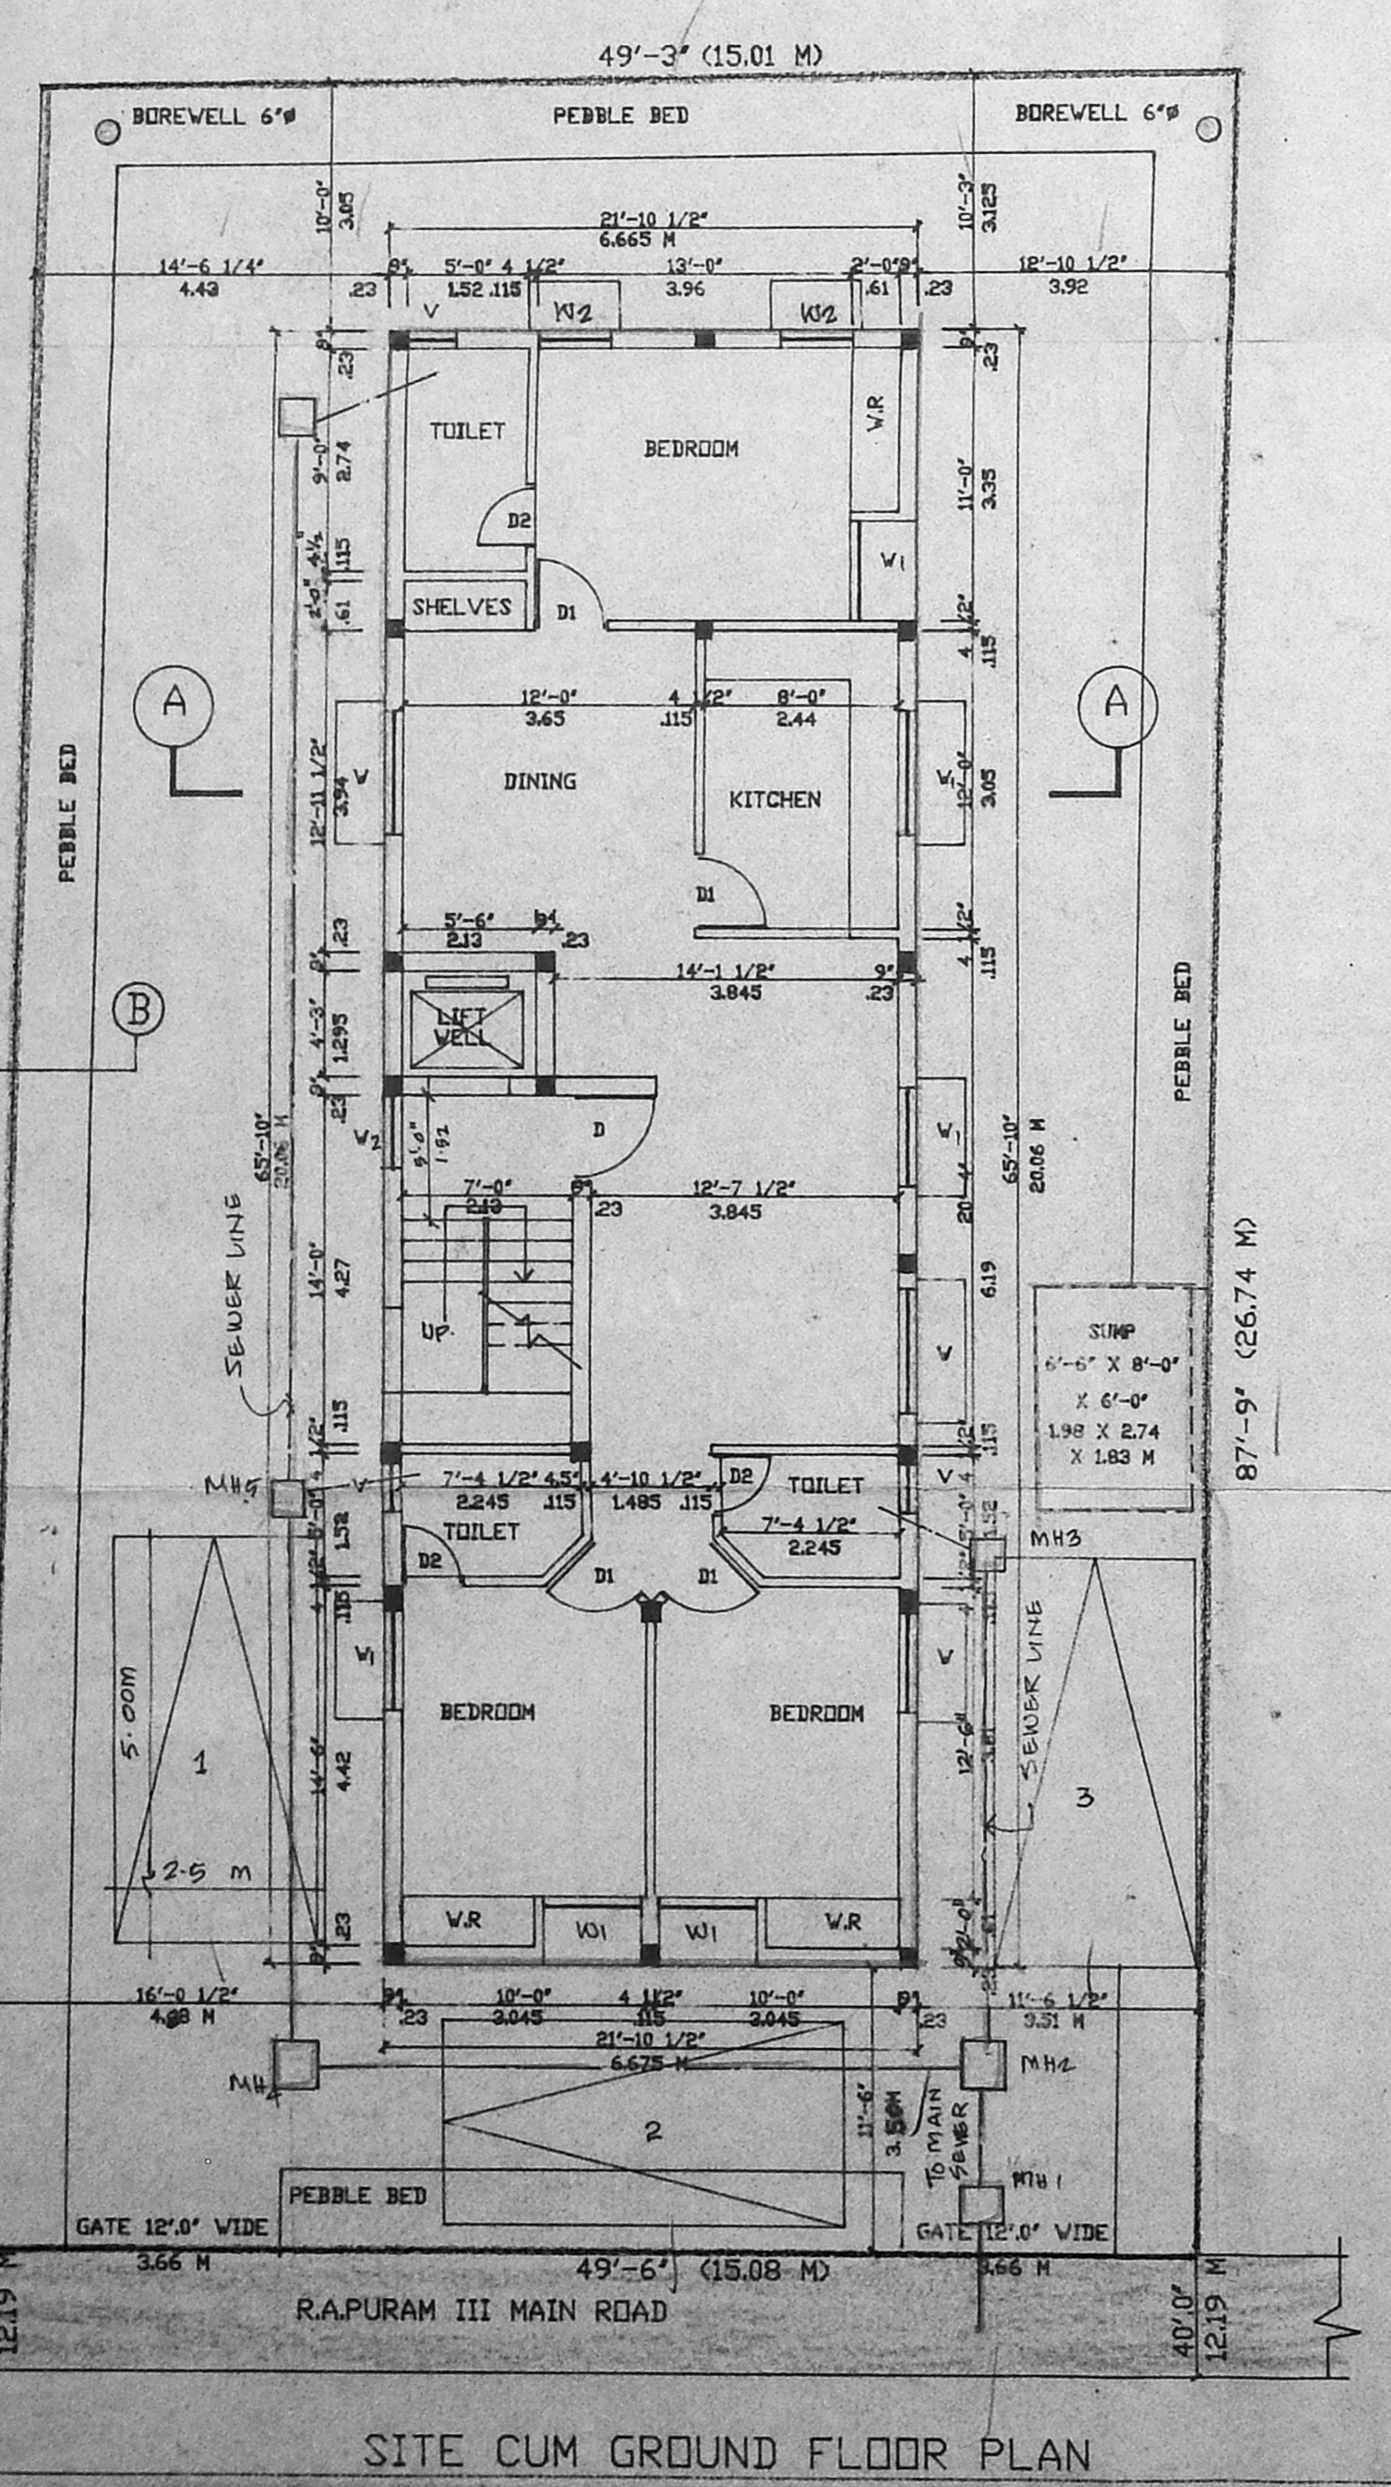

FIRST FLOOR PLAN

SECOND FLOOR PLAN

THIRD FLOOR PLAN

SITE CUM GROUND FLOOR PLAN