




FRONT ELEVATION

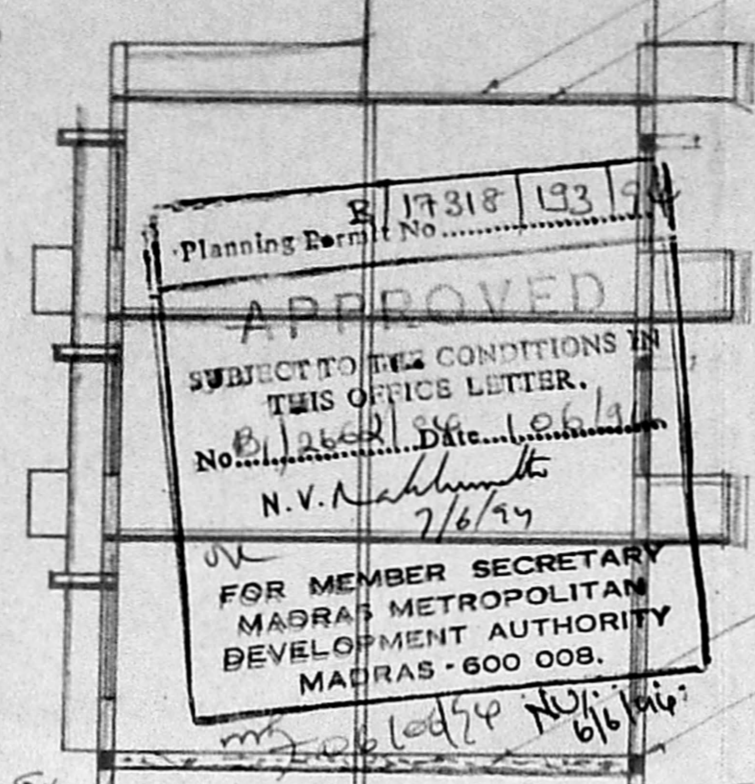


SECTION ON AB

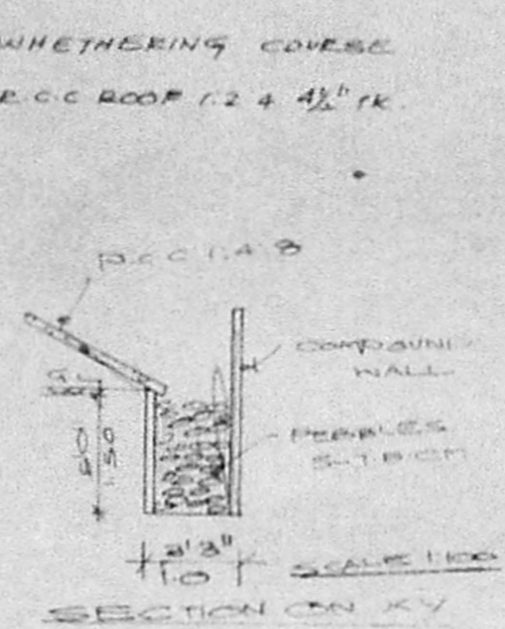


SECTION ON XY

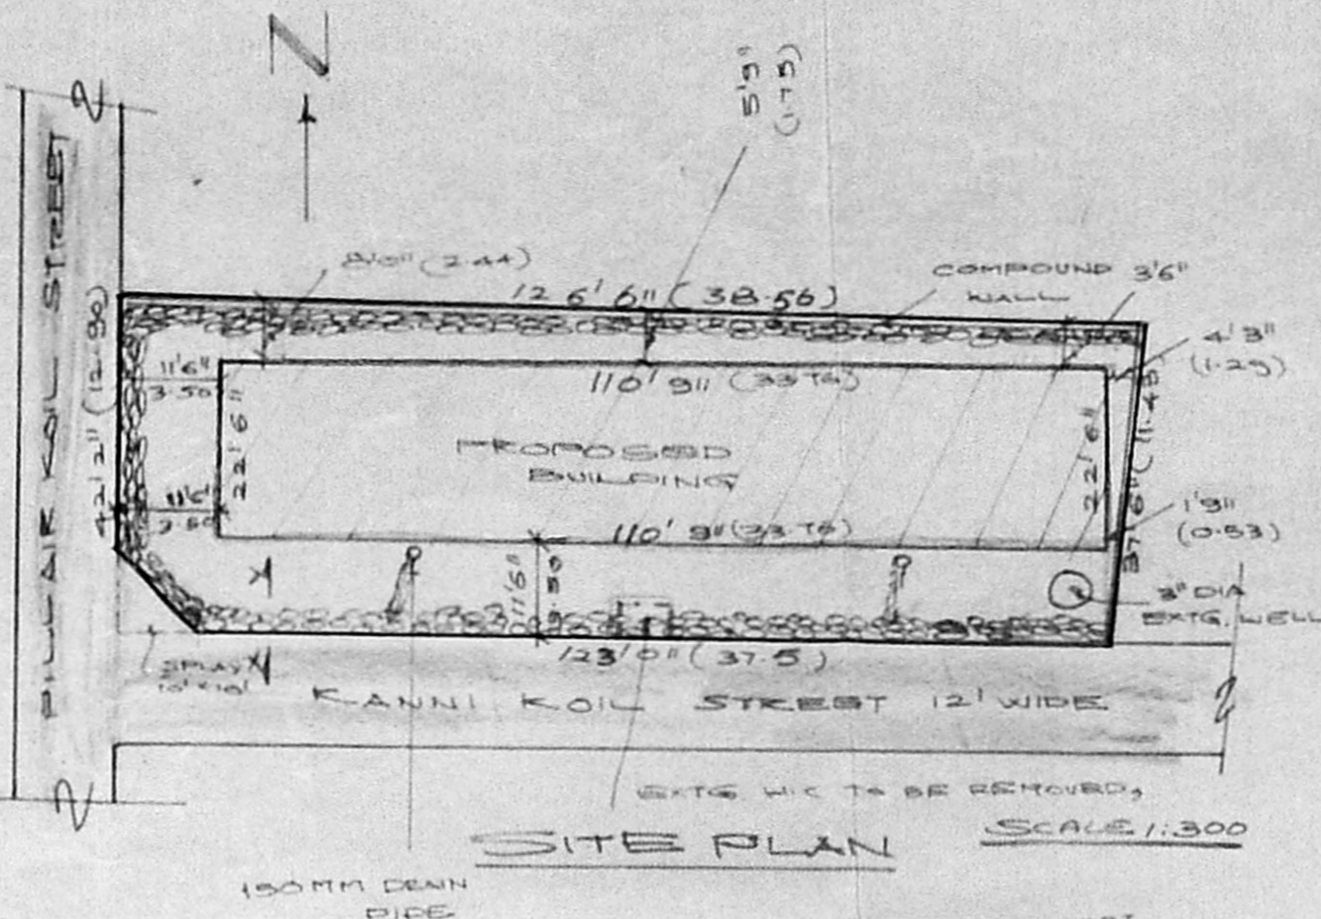

SITE PLAN SCALE 1:300

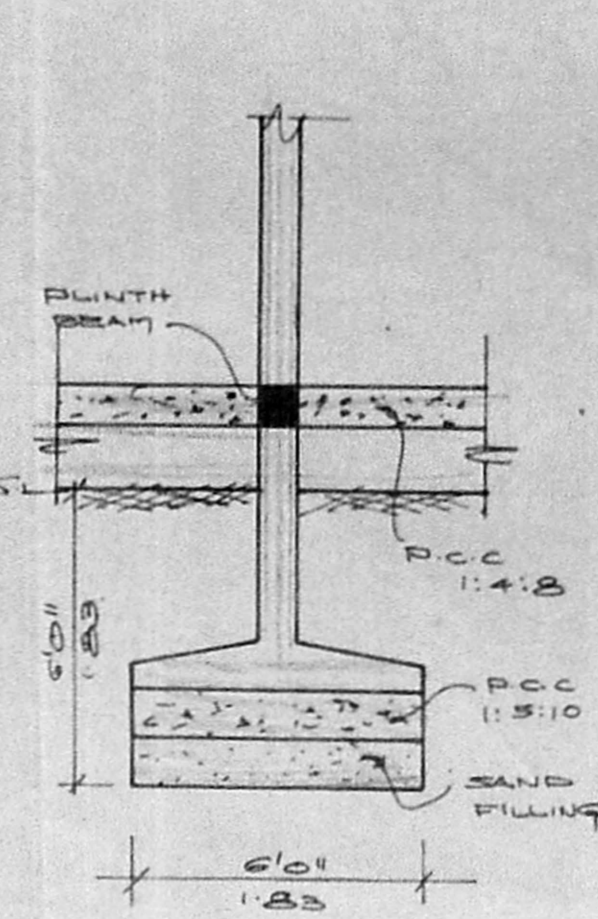

COLUMN DETAIL SCALE 1:50

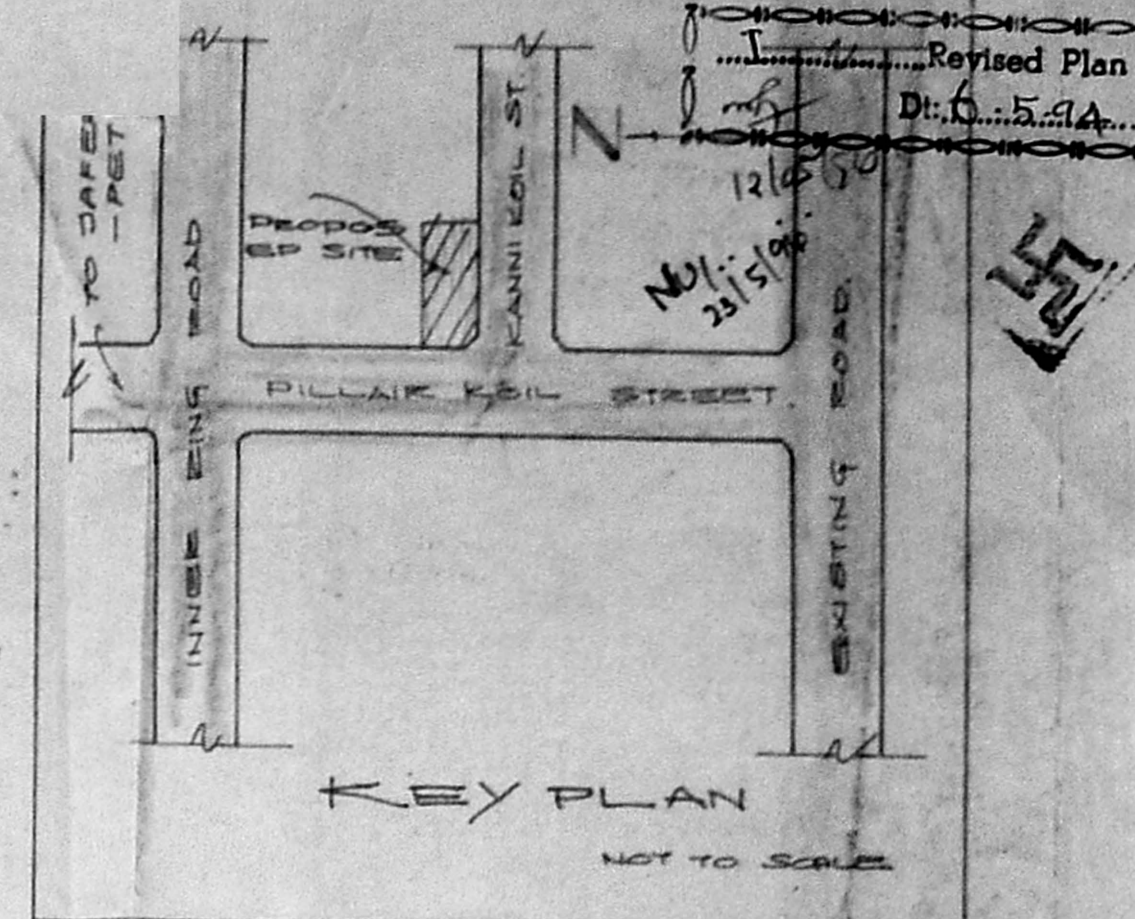

KEY PLAN NOT TO SCALE

SCHEDULE OF JOINERIES

D	DOOR	3'3" x 7'0"	10 x 2.13
D ₁	DOOR	3'0" x 7'0"	.81 x 2.13
D ₂	DOOR	2'6" x 7'0"	.76 x 2.13
W	WINDOW	5'0" x 4'8"	1.57 x 1.37
W ₁	WINDOW	4'0" x 4'8"	1.22 x 1.37
V	VENTILATOR	3'0" x 2'0"	.81 x .61

COLOUR INDEX:

PROPOSED	
ROAD/STREET	
BOUNDARY/SITE	

PLAN SHOWING THE PROPOSED CONSTRUCTION OF THE DWELLING AT DOOR NO. 107 PILLAIYAAR KOIL STREET JAFERKANPET. MADRAS. CORPORATION DIVISION NO: 130, S. NO: 351 121B SCALE 1:100

AREA STATEMENT


PLOT EXTENT	5000.607	464.94
GROUND FLOOR	1963.12	82.45
FIRST FLOOR	2776.87	258.87
SECOND FLOOR	2776.87	258.87
TOTAL BUILT UP AREA	7516.86	698.29
PLOT COVERAGE	50%	
P.S.2	1.50	

OWNER:


K. Narasimhan

LICENSED SURVEYOR:


K. Narasimhan
K. NARASIMHAN B.E.,
CLASS-I
LICENSED SURVEYOR NO 544,
CORPORATION OF MADRAS
CONSULTING ENGINEER
Flat 21/21-A, Azeez Nagar M in Road,
Kp. N. BAKKAM, MADRAS-600 024

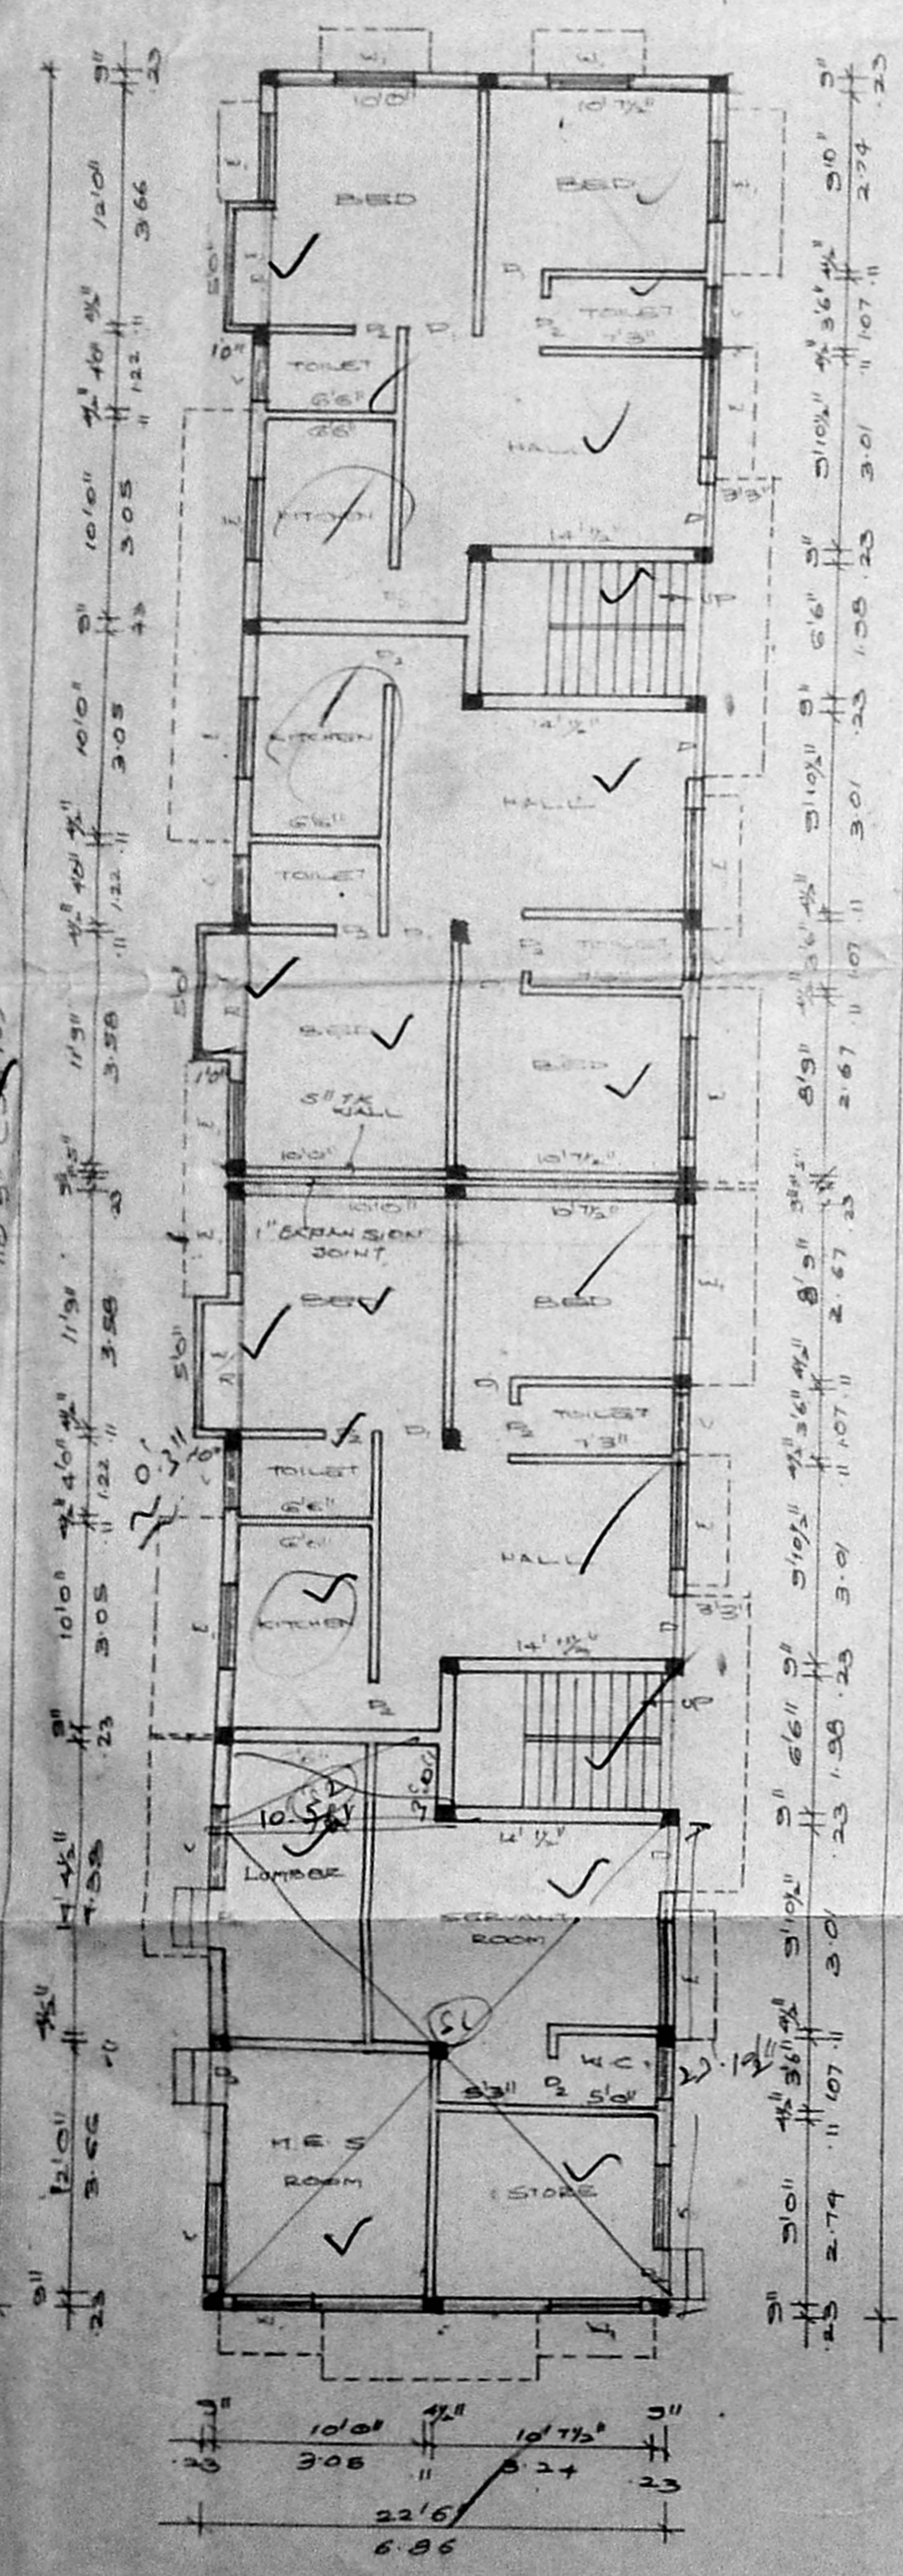


GROUND FLOOR PLAN

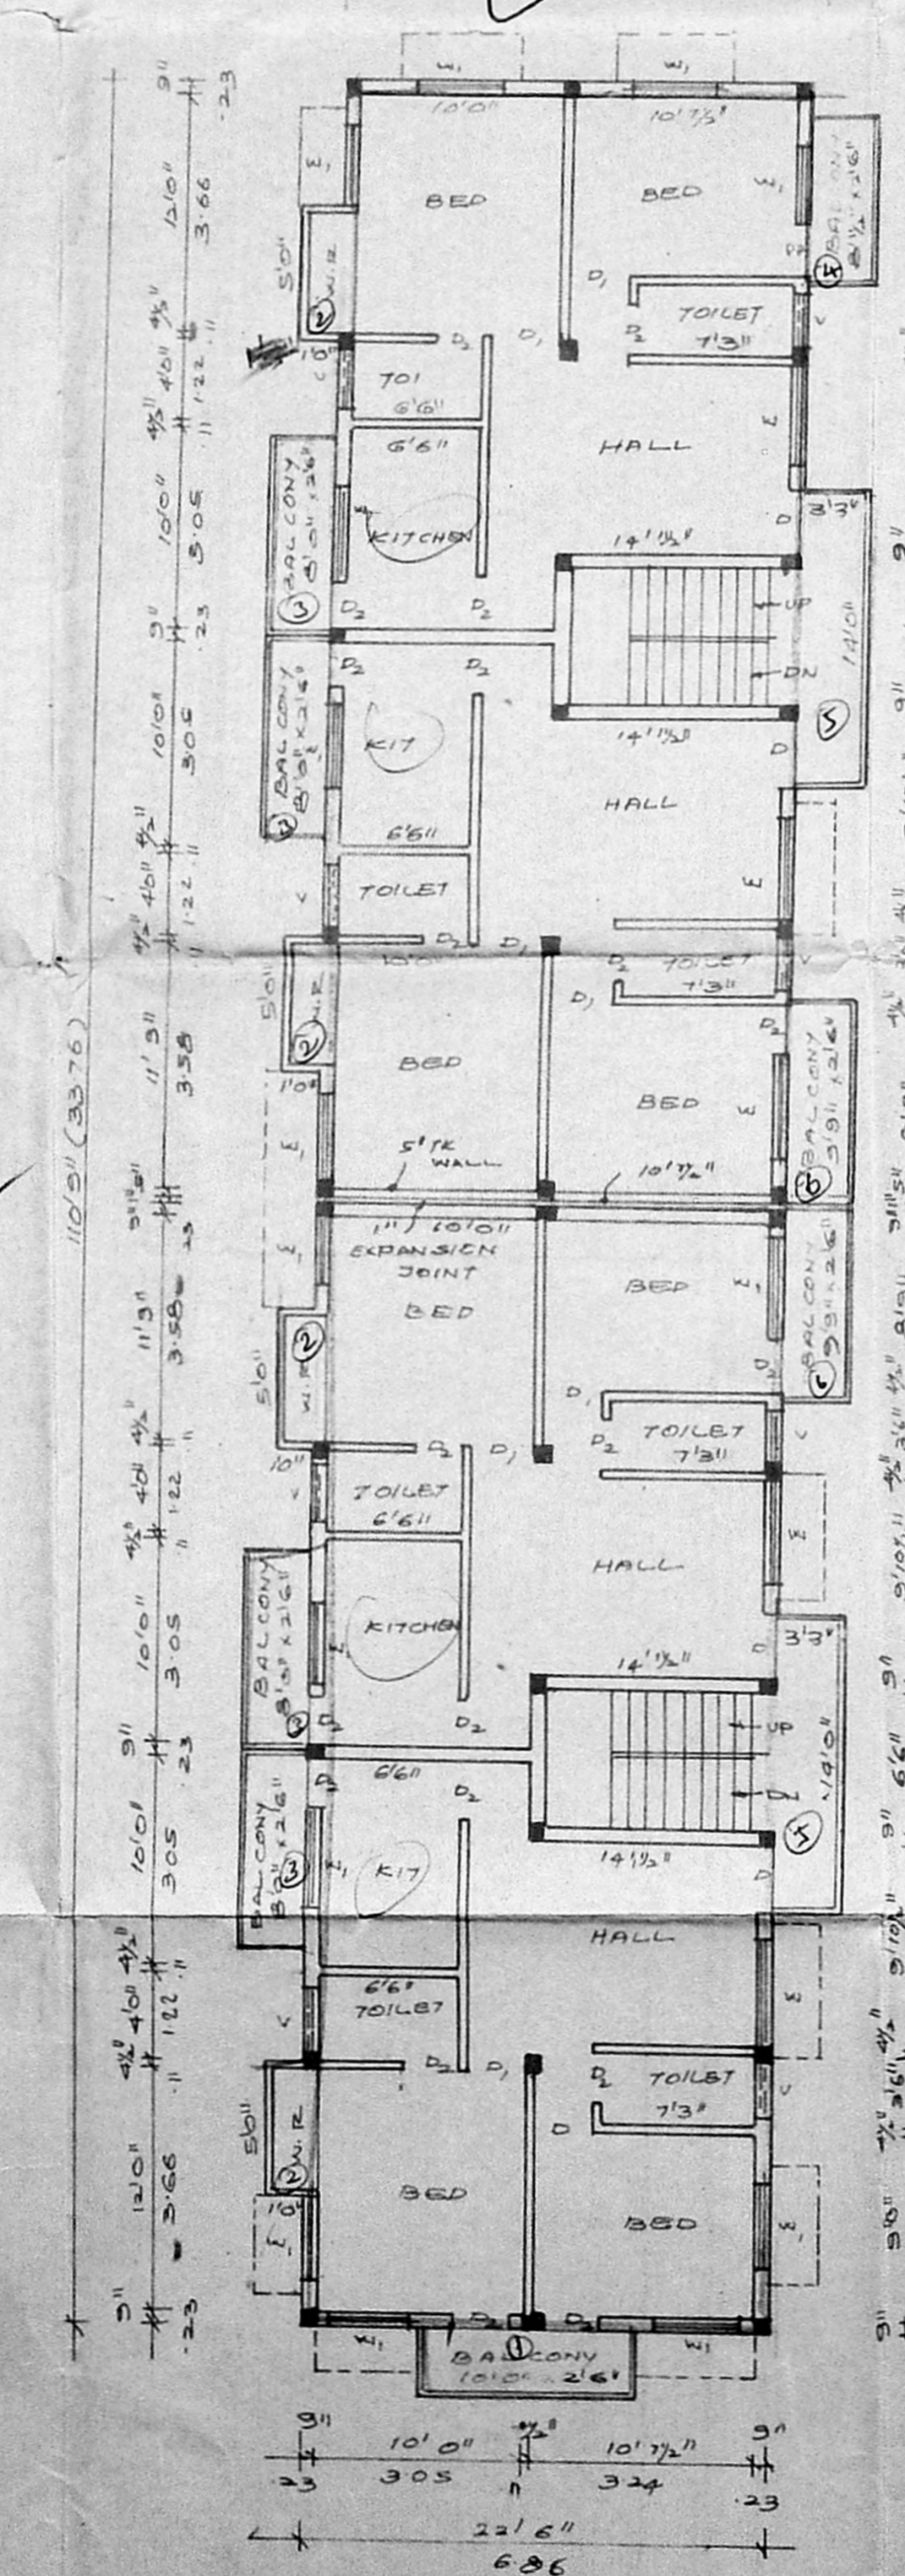

FIRST FLOOR PLAN

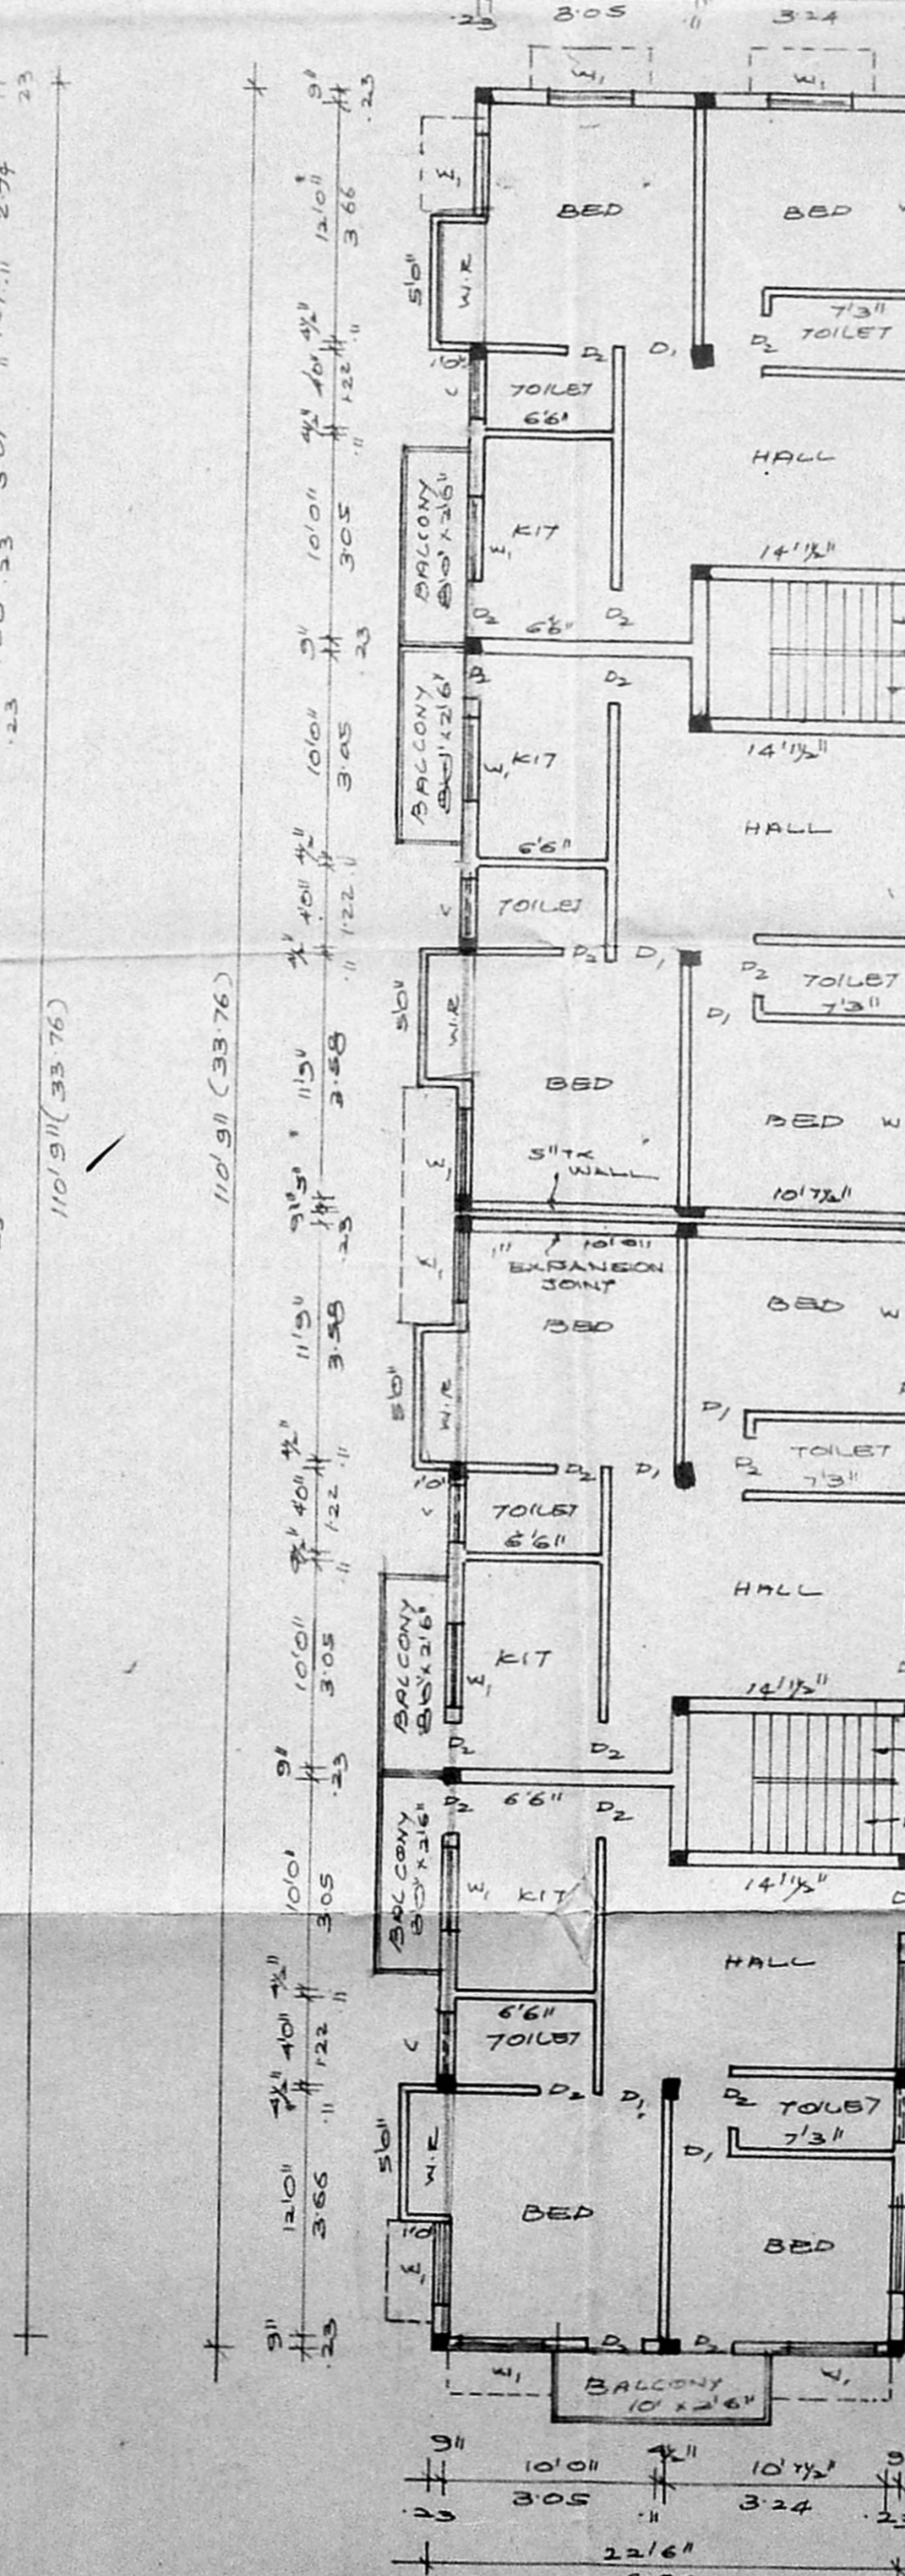

SECOND FLOOR PLAN

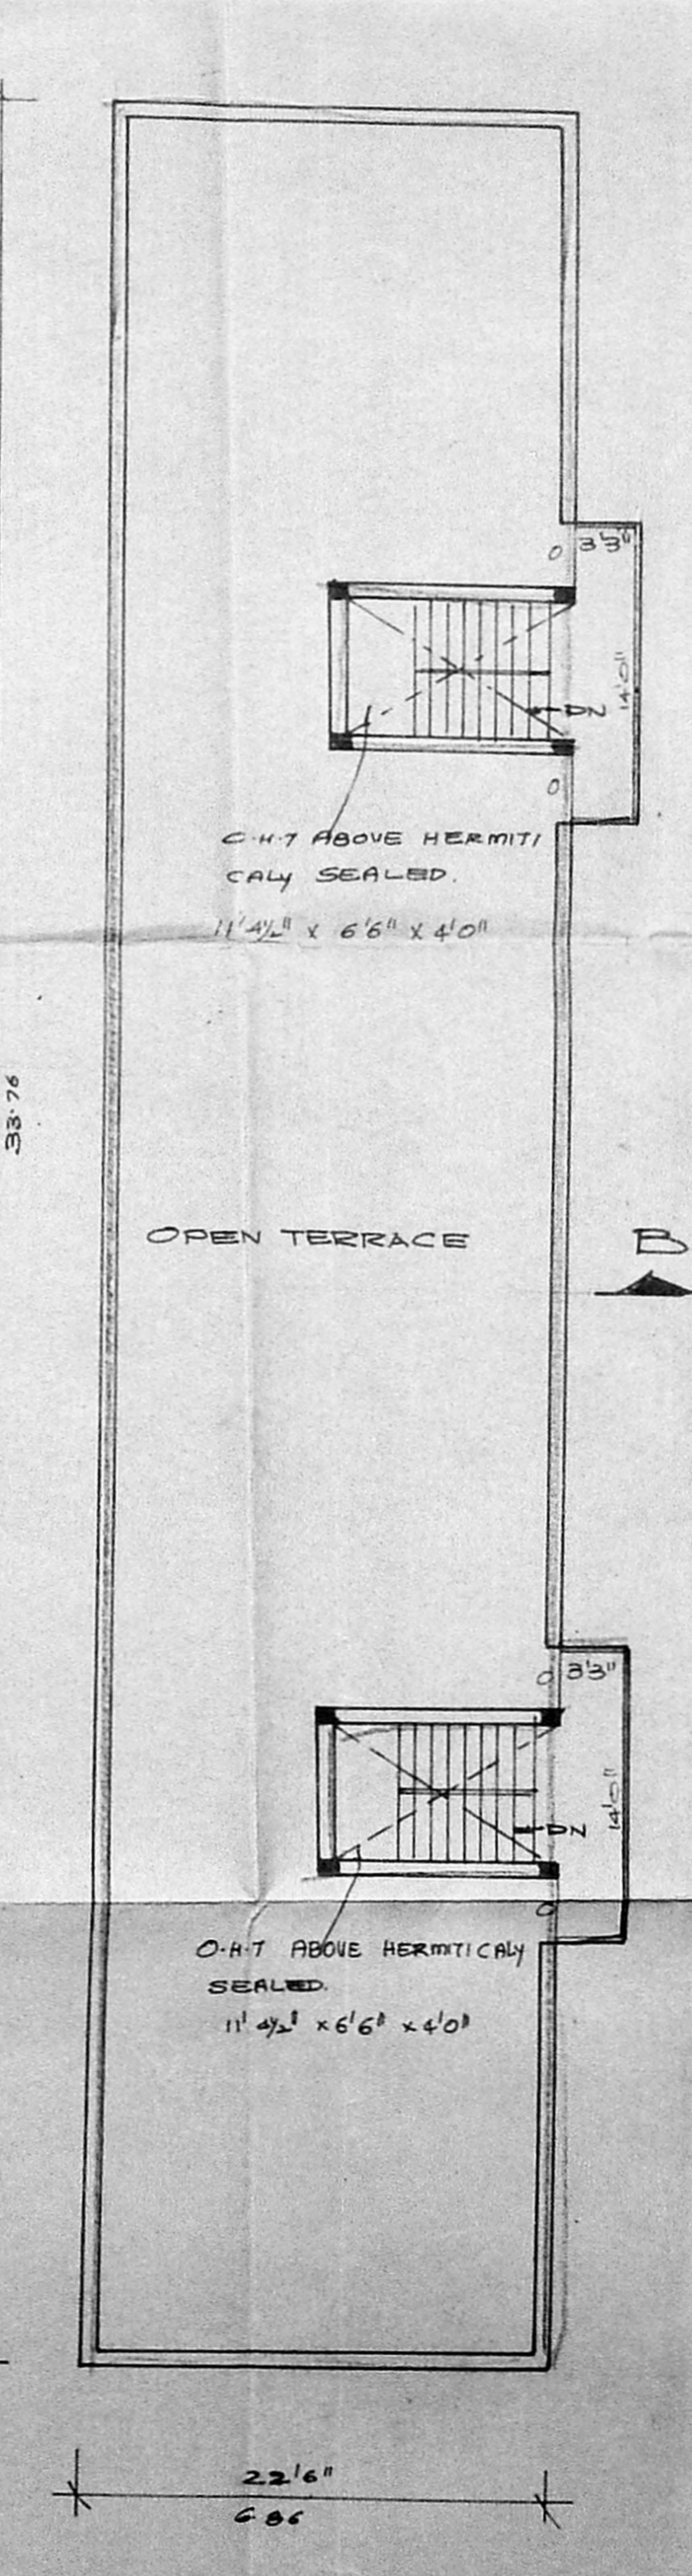

TERRACE FLOOR PLAN